


All rights reserved. This work remains the property of IGNITE Architects Ltd and cannot be reproduced or copied in whole or in part by any means without the written permission of IGNITE Architects Ltd. Any licence express or implied, to the terms of the use this document for any purpose whatsoever is restricted to the terms of the written agreement between IGNITE Architects Ltd and the instructing party.

Rev	Description	By	Date
A	STAGE 1 CONSENT	IA	04/11/16
B	STAGE 2 CONSENT		23/01/17
C	Fire RFI 2 & WIP		17.04.04
D	WIP Set		17.05.08
E	Fire RFI		17.05.10
01	CONSTRUCTION		17.06.13
F	Facade Review Update		17.07.04
02	CONSTRUCTION		17.07.28
03	CLADDING & AWNING UPDATE		17.10.02


INFORMATION

NOTES

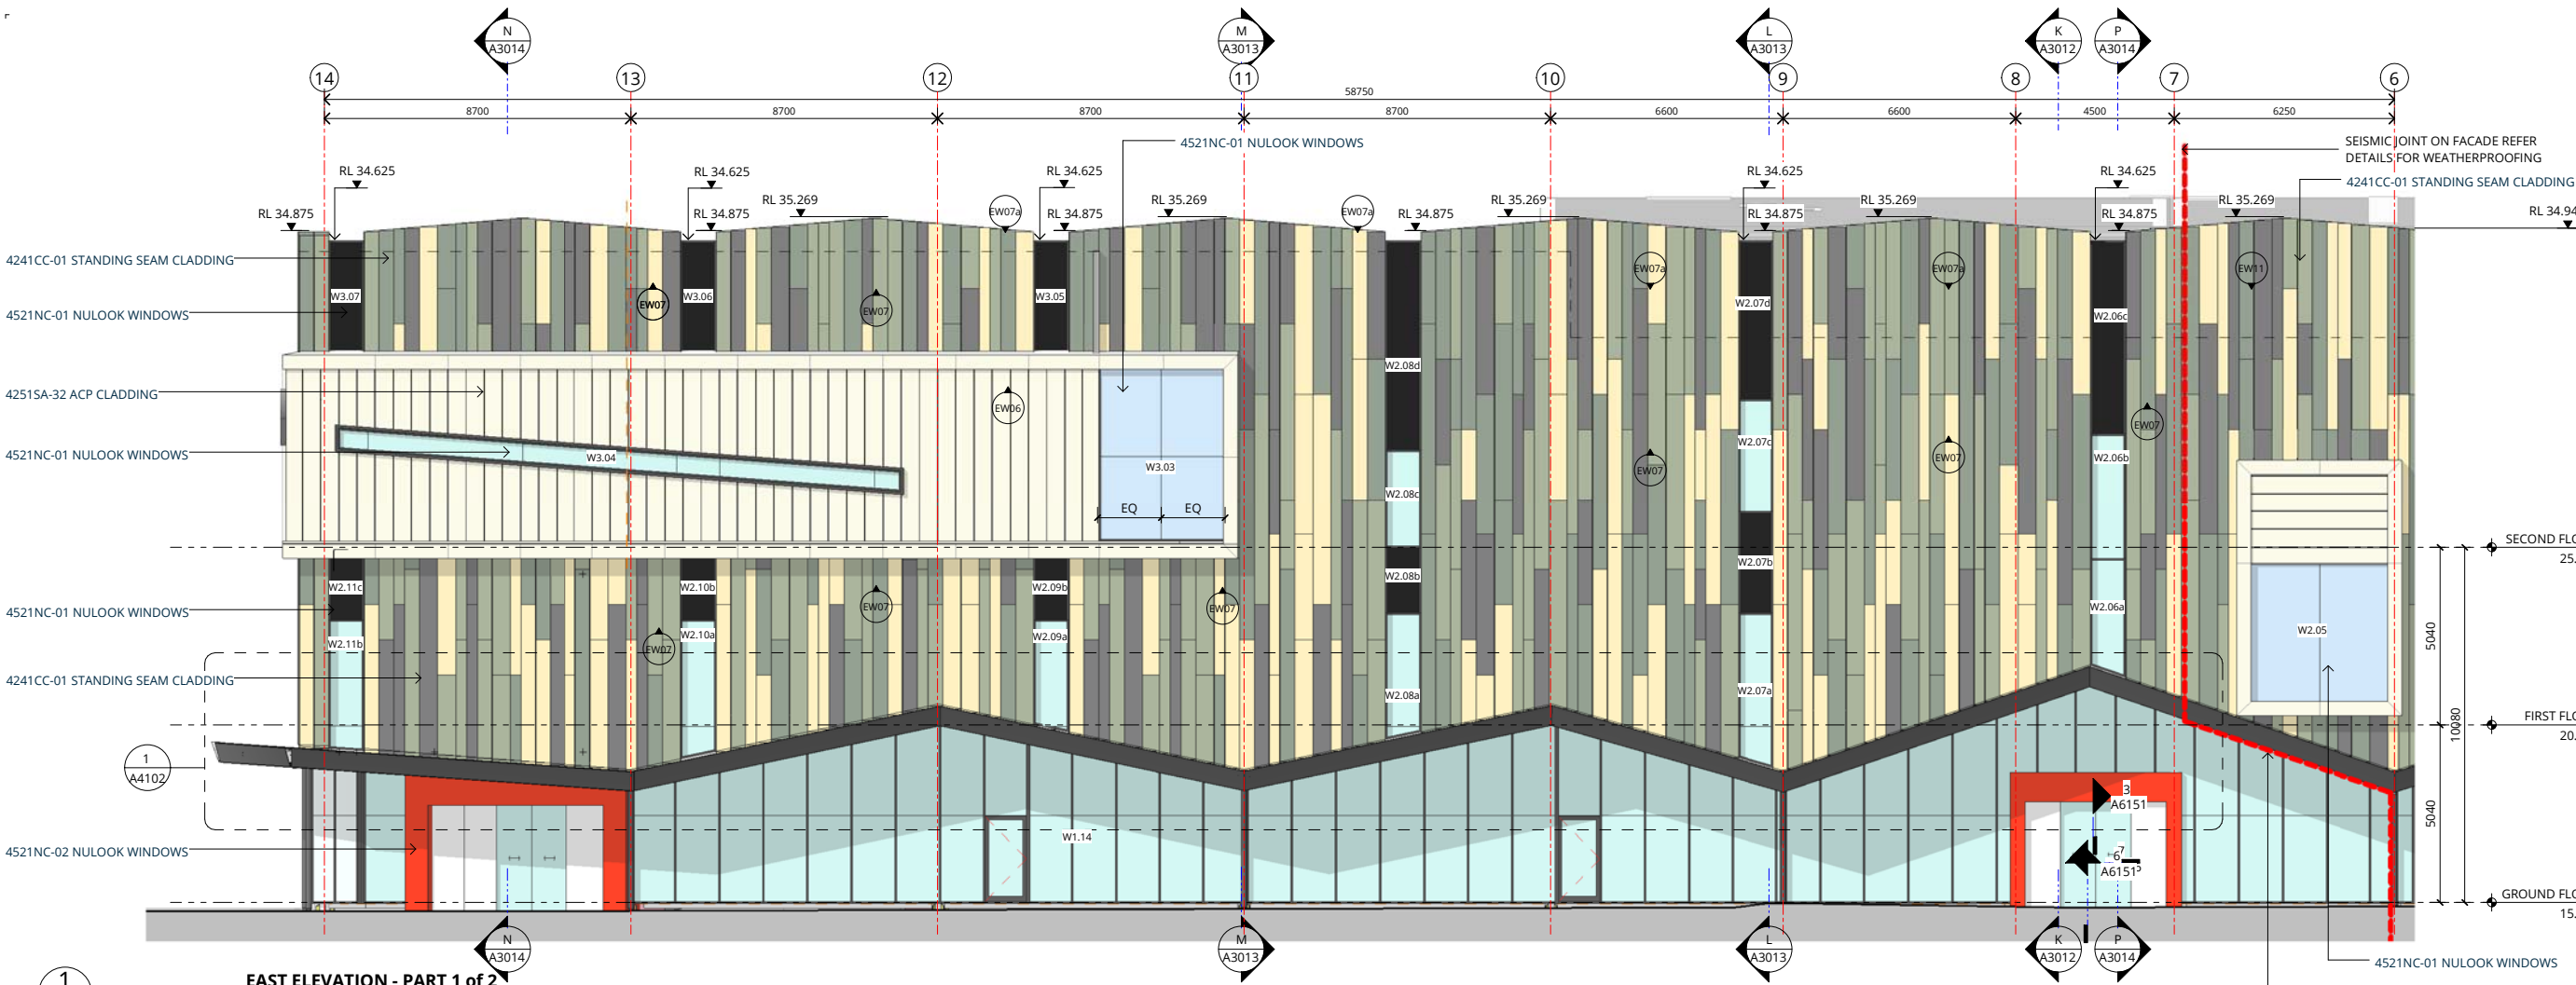

EAST ELEVATION - PART 1 of 2

A1 SCALE 1 : 100

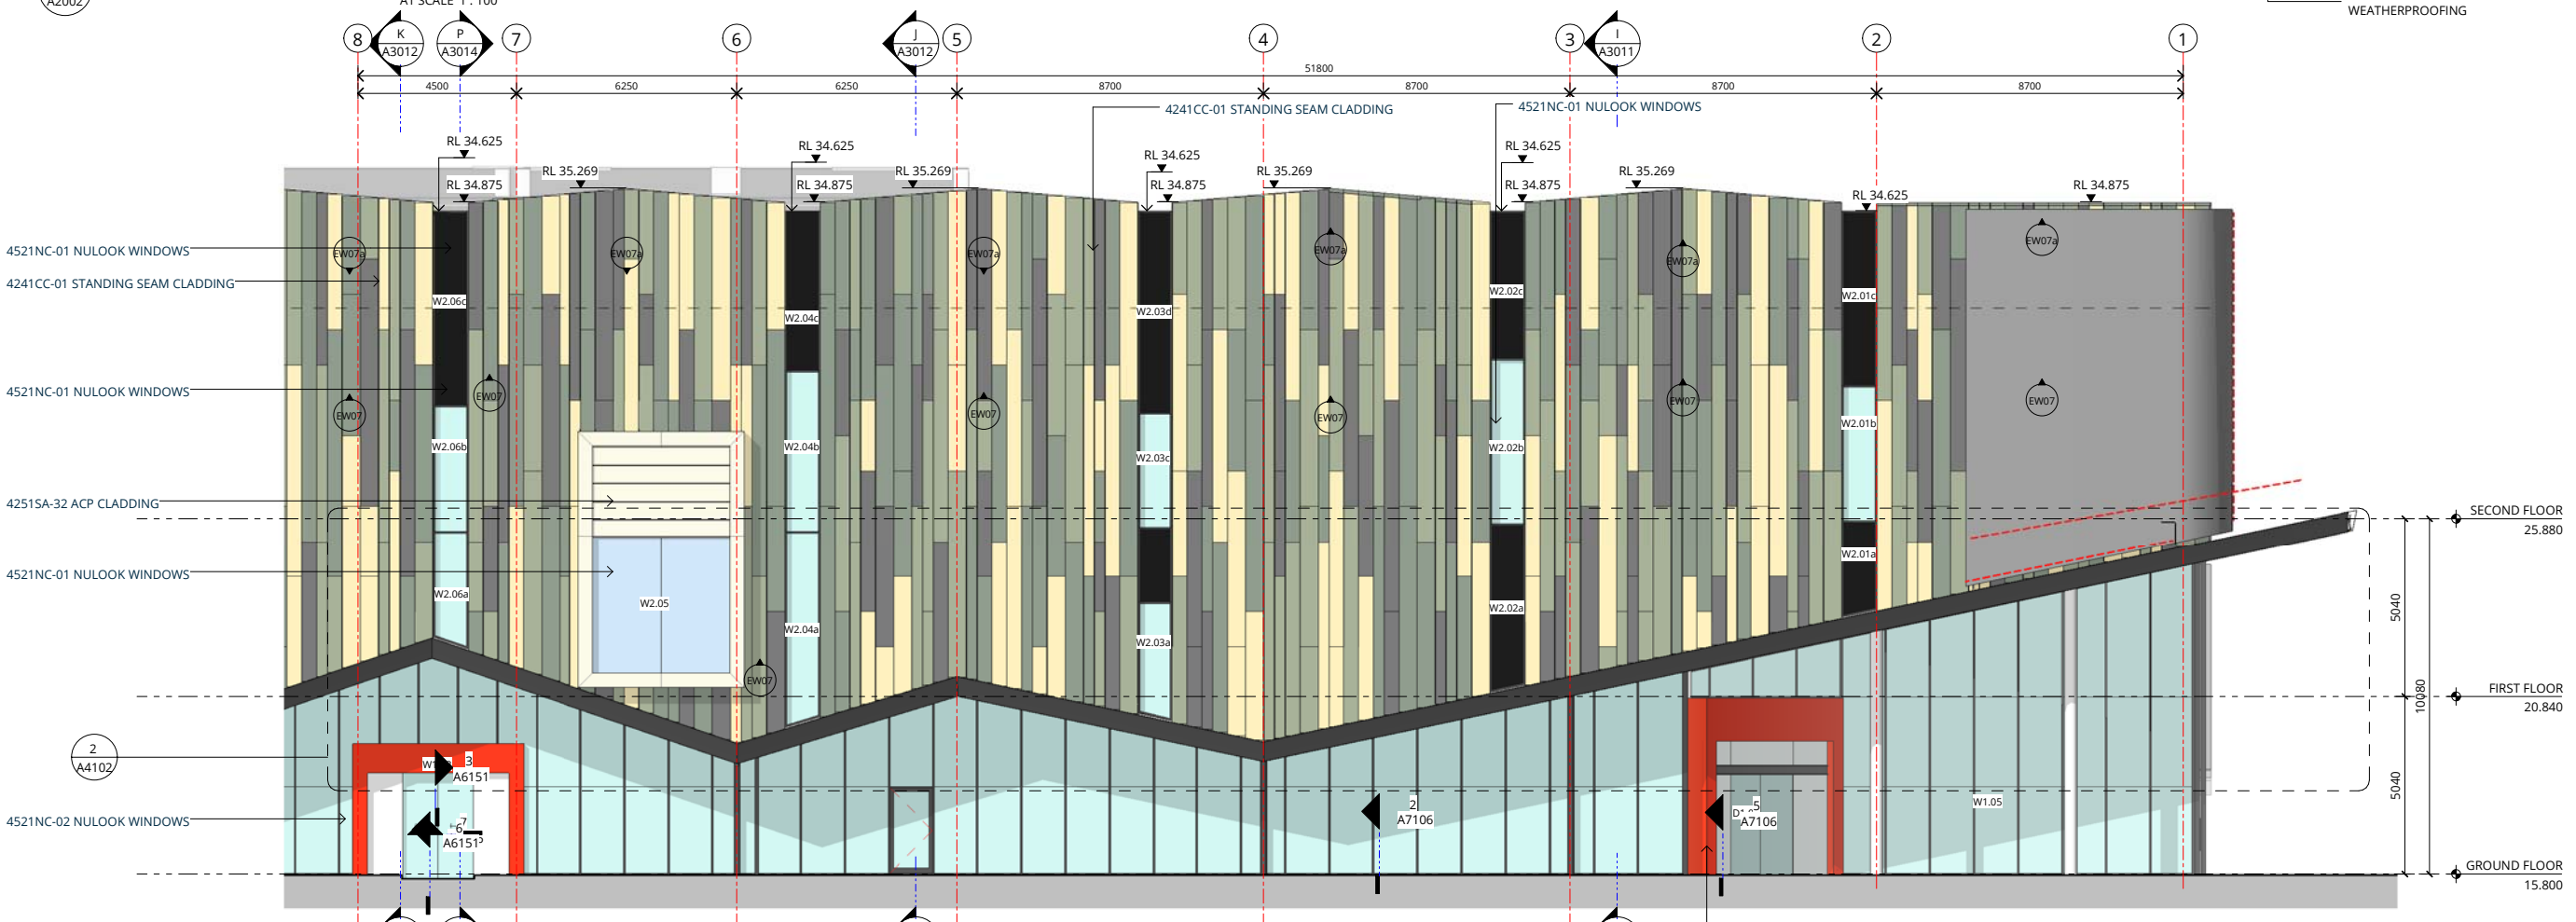

EAST ELEVATION - PART 2 of 2

A1 SCALE 1 : 100



PROJECT NAME
HOYTS EntX
617-649 COLOMBO STREET,
CHRISTCHURCH
Drawing Title
EAST ELEVATION

SCALE 1 : 100 @ A1

Architect	Drawn	Checked
IA	IA	IA
Project Commenced		Size

Project Number	Drawing Number	Rev
0281-002	A2003	03