



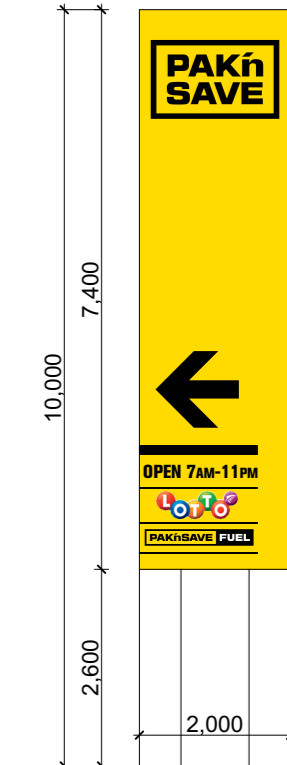

Appendix B


Architectural Plans

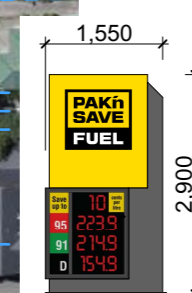

proposed PAK'nSAVE fuel sign

proposed PAK'nSAVE pylon sign

- Main panel Aluminium Composite Panel outer skin over steel frame in PAK'n SAVE Yellow
- Structure Aluminium Composite Panel outer skin over steel frame in ALUMINIUM
- Graphics Black computer cut vinyl lettering and directional arrow
- Font Akzidenz Grotesk Bold Condensed upper case
- Lotto & Fuel Digitally printed vinyl
- Lighting to be confirmed

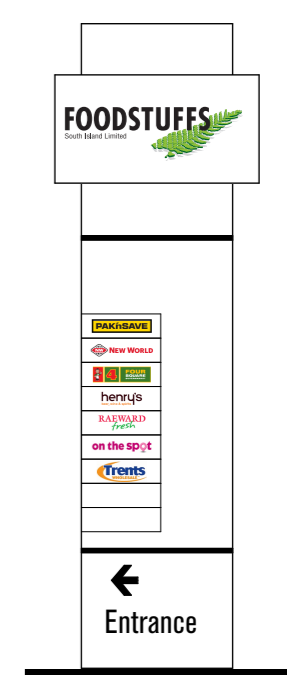

existing Foodstuffs South Island sign relocated

PAPANUI PAK'nSAVE
 location plan
 scale 1:1250 (A3)
 project number 5544
 printed 22/05/2019 2:46 PM
 status **RESOURCE CONSENT**

100mm (A3)
 page scale




no.	revision	ch/d	change	date

All dimensions to be checked on site. Do not scale off these drawings. Any discrepancies between drawings to be notified to the consultants

McCoyWIXON ARCHITECTS
 242 Stuart St, PO Box 5436 DUNEDIN
 T 03 477 2030
 E architects@mccoywixon.co.nz
 W mccoymwixon.co.nz

RC01
 rev.

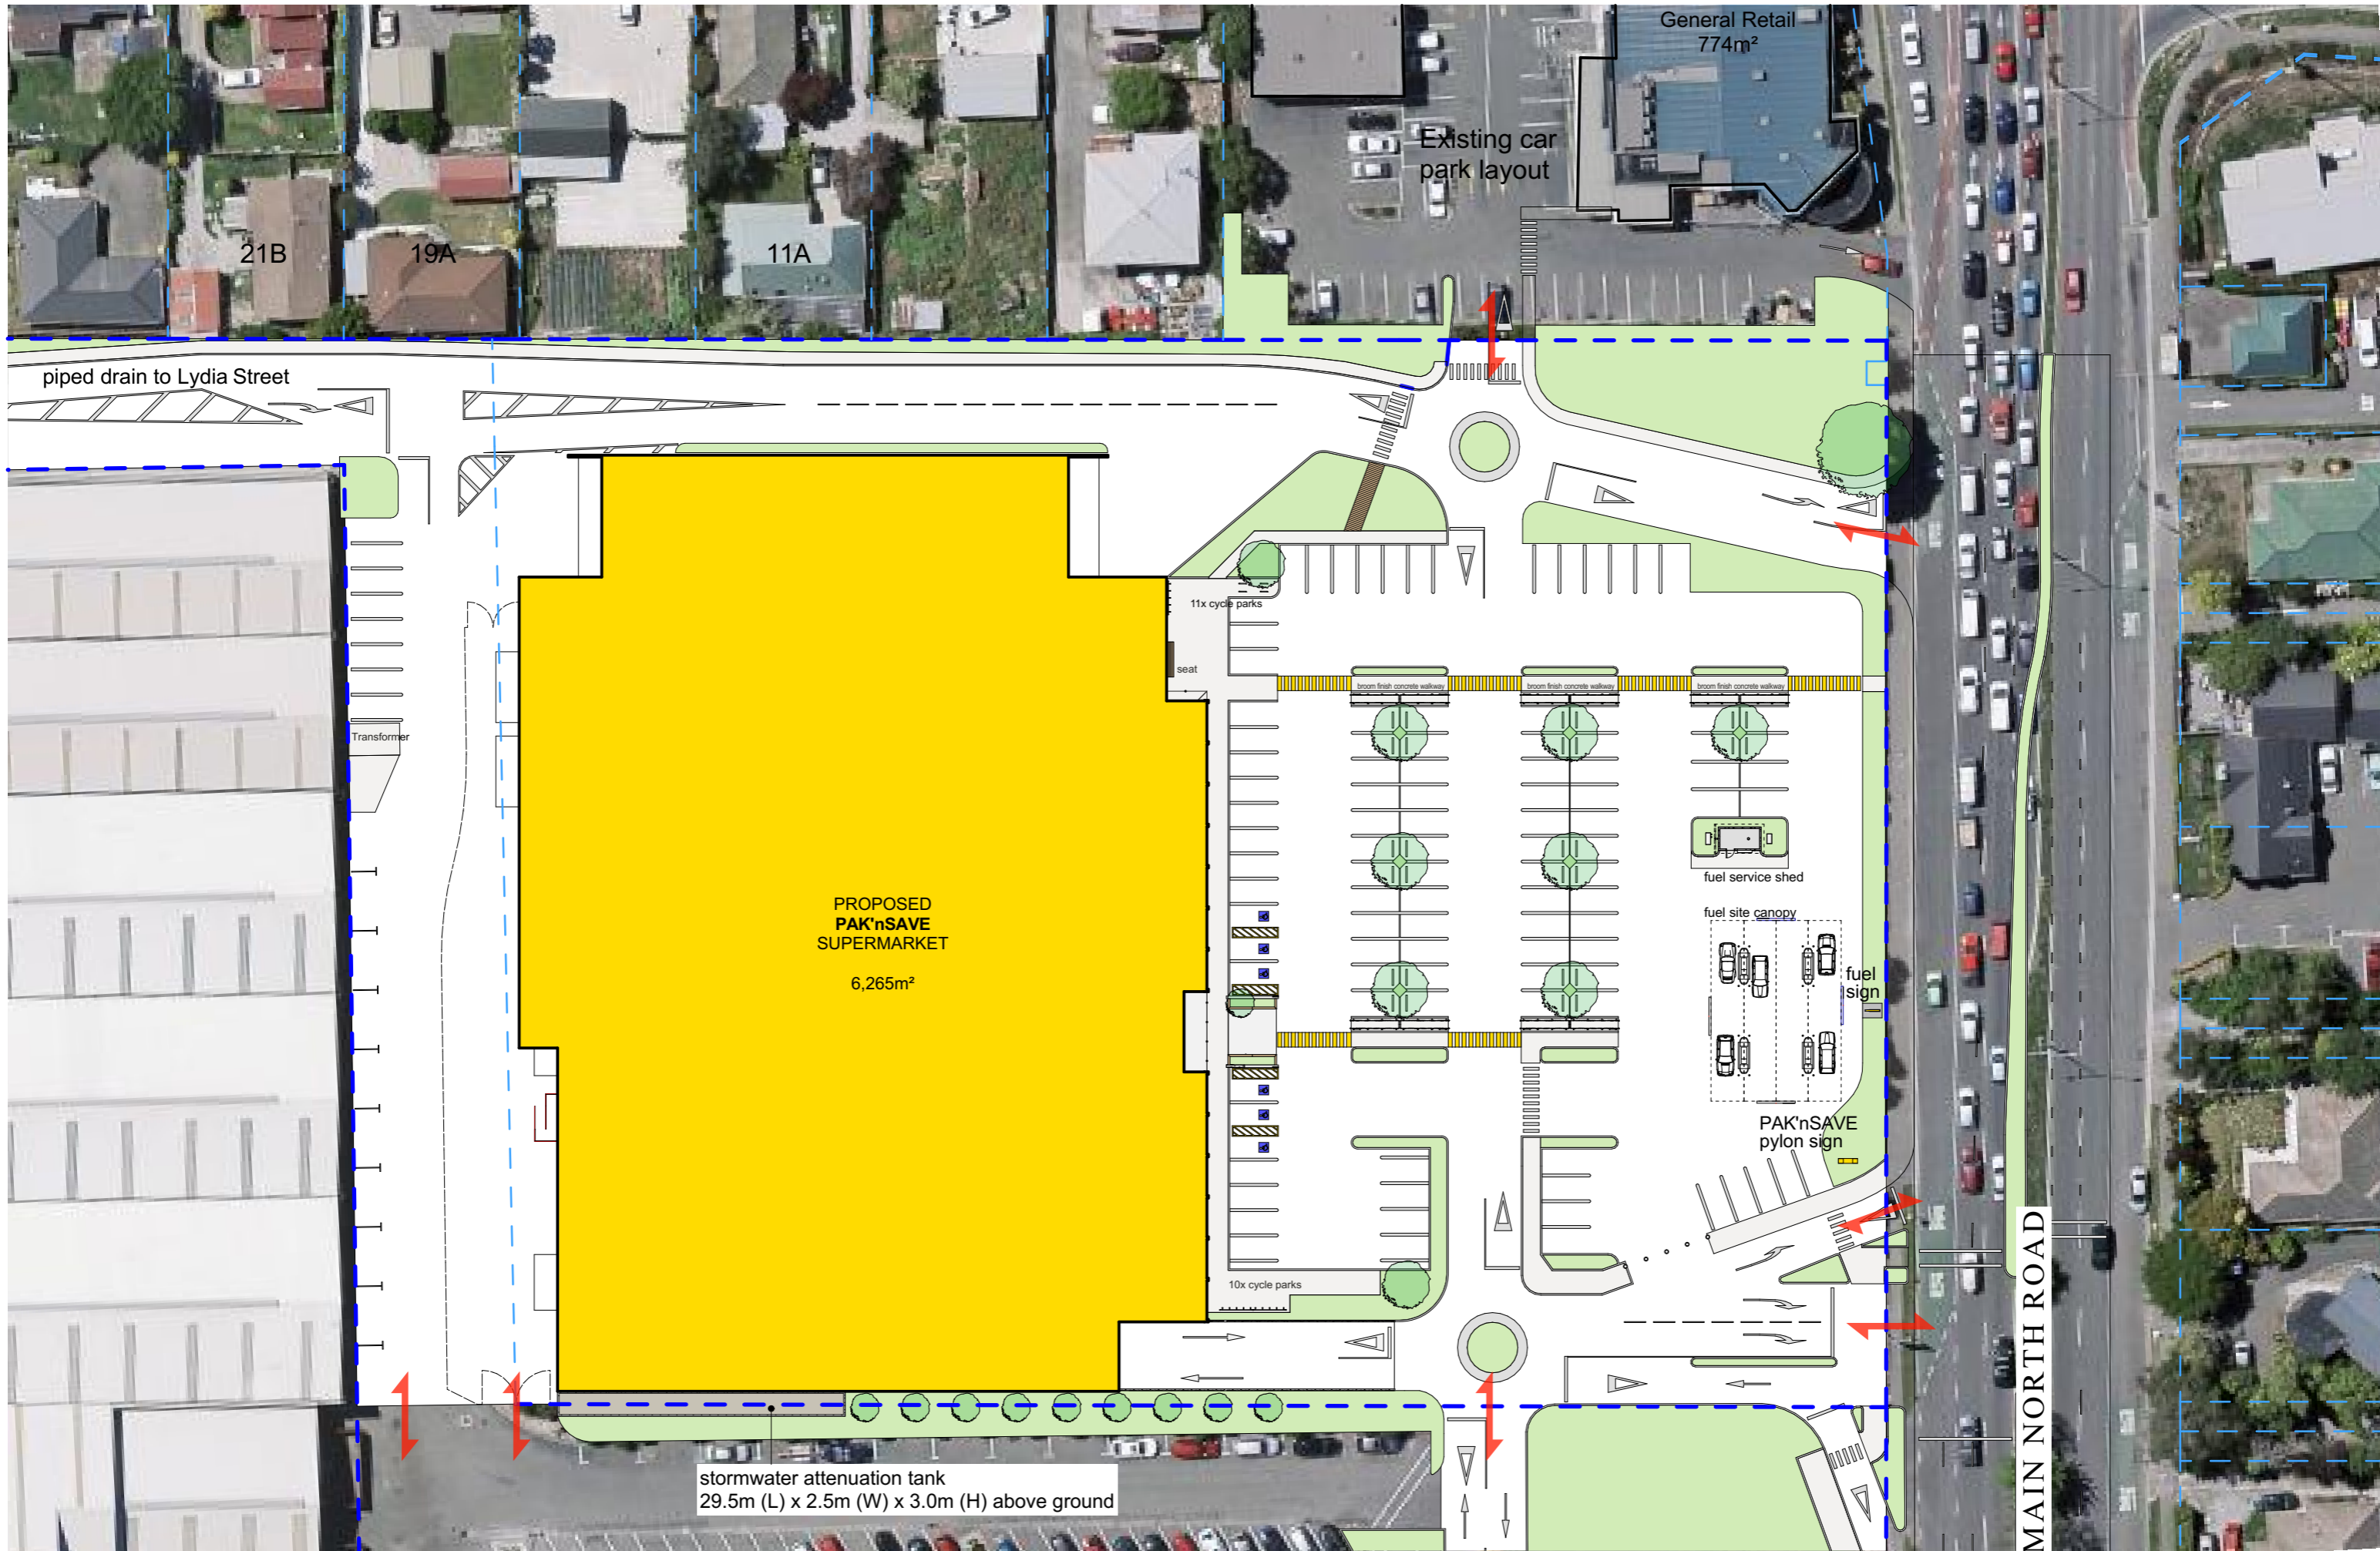

no.	revision	chID	change	date

All dimensions to be checked on site. Do not scale off these drawings. Any discrepancies between drawings to be notified to the consultants



EXISTING
FOODSTUFFS S.I.
HEAD OFFICE

Shed


relocated
FSSI sign


MAIN NORTH ROAD





no.	revision	chID	change	date

All dimensions to be checked on site. Do not scale off these drawings. Any discrepancies between drawings to be notified to the consultants




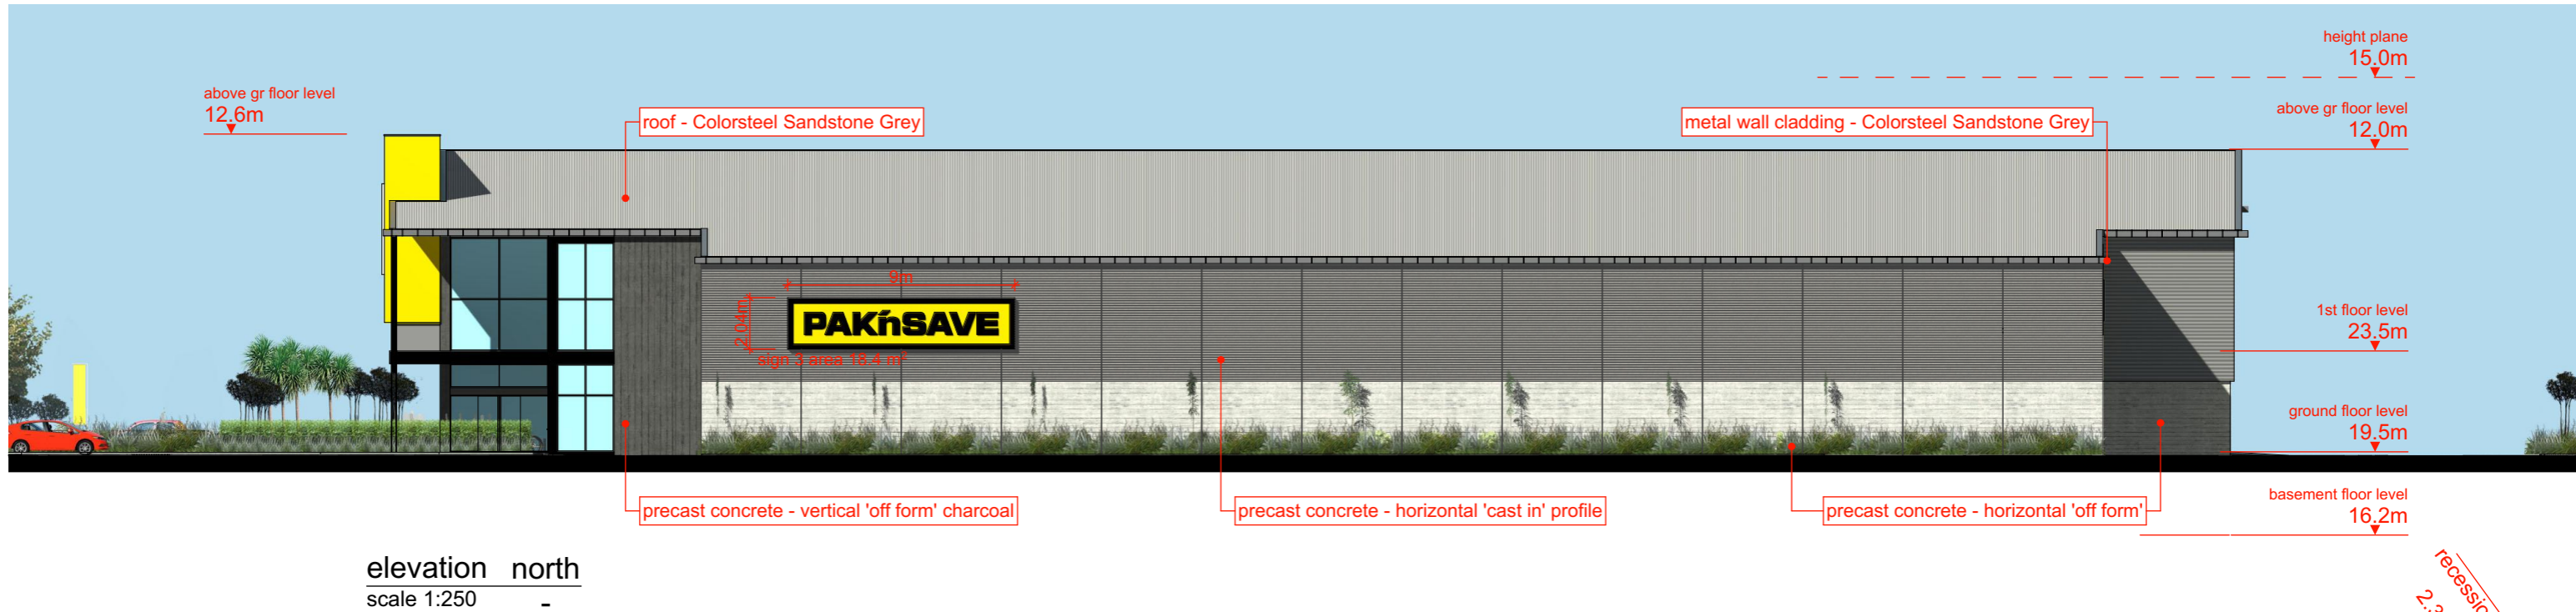


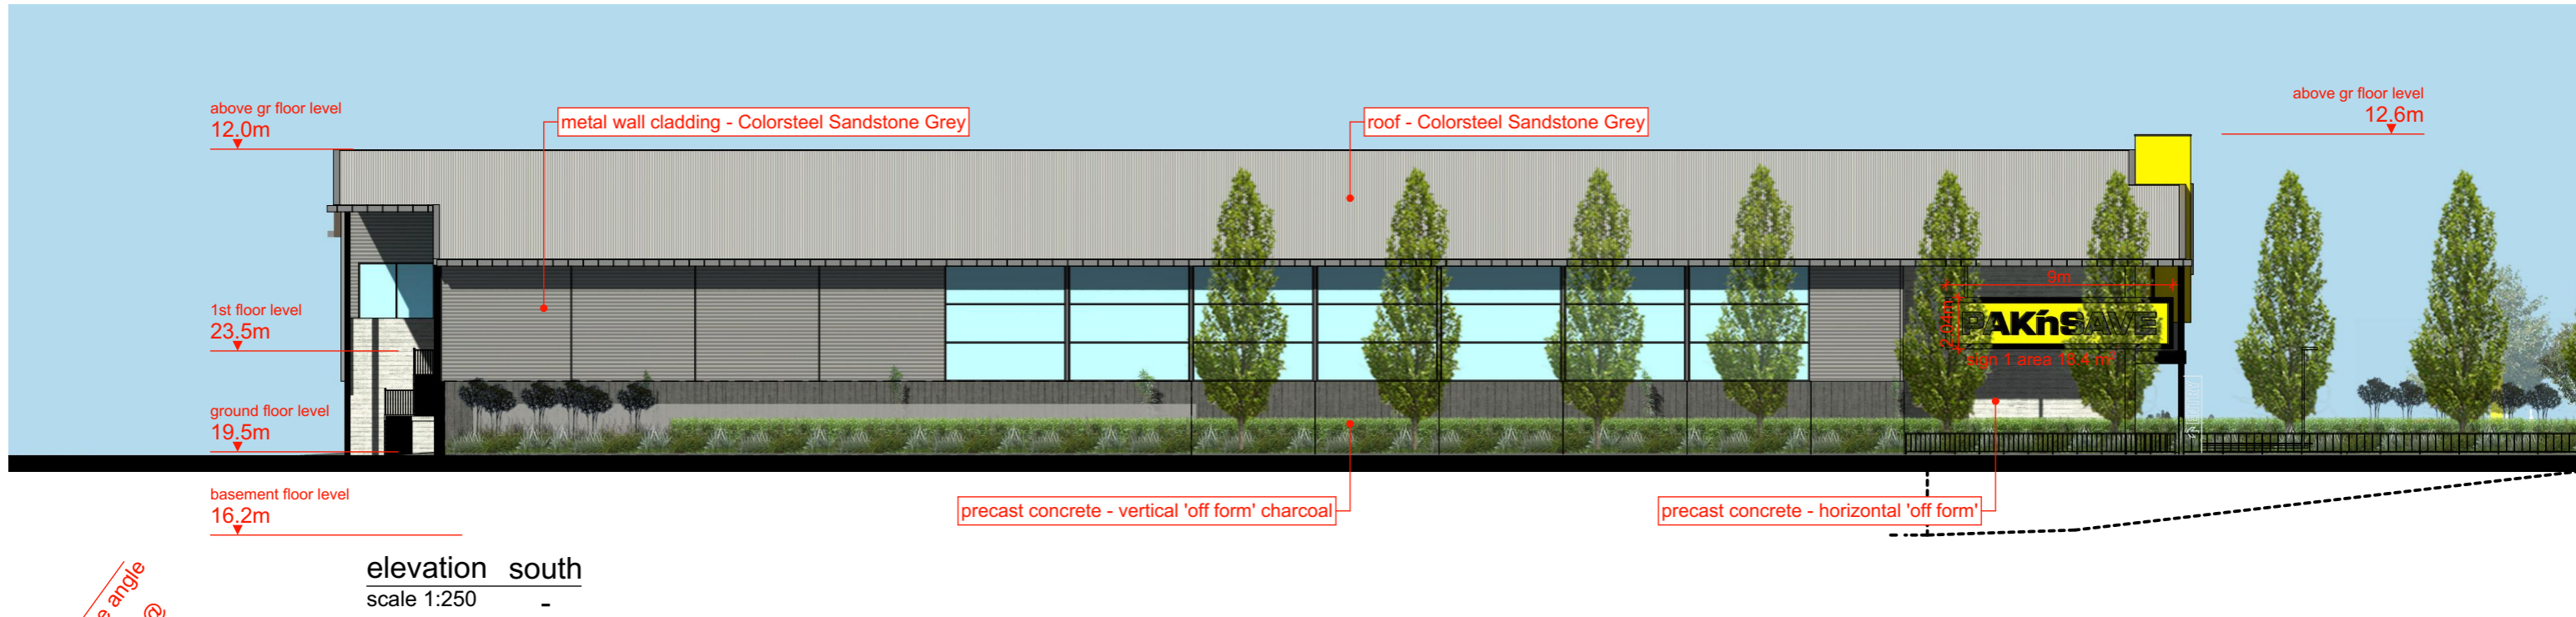

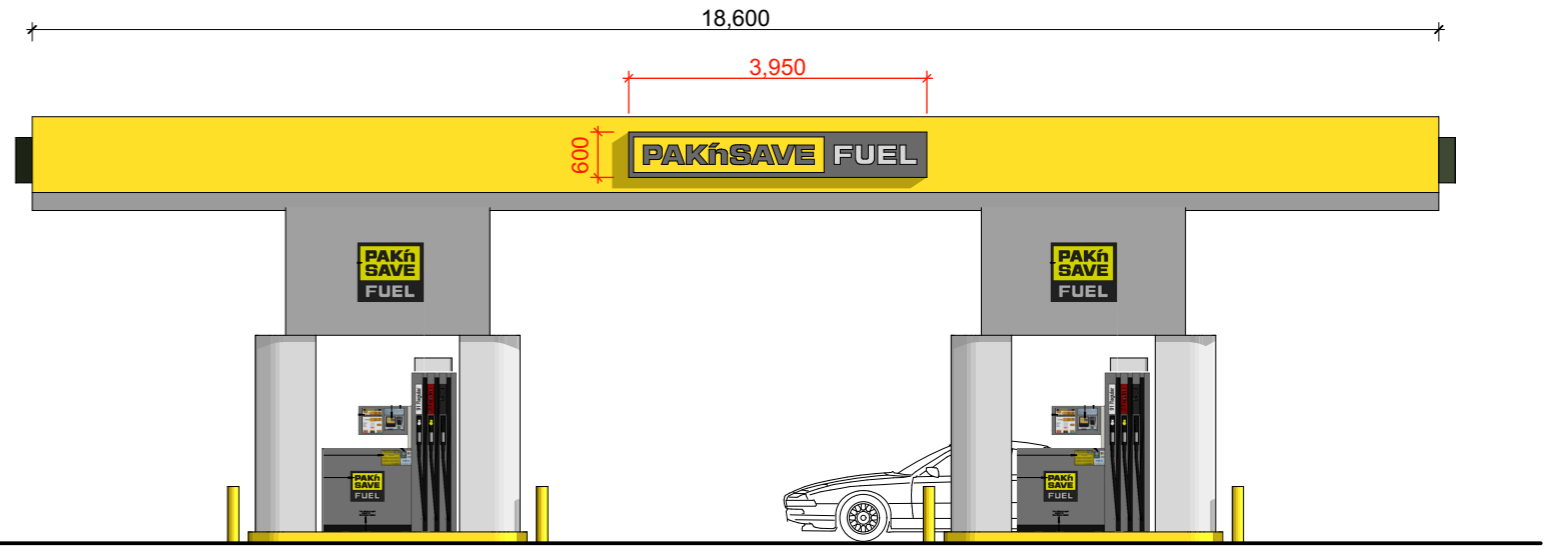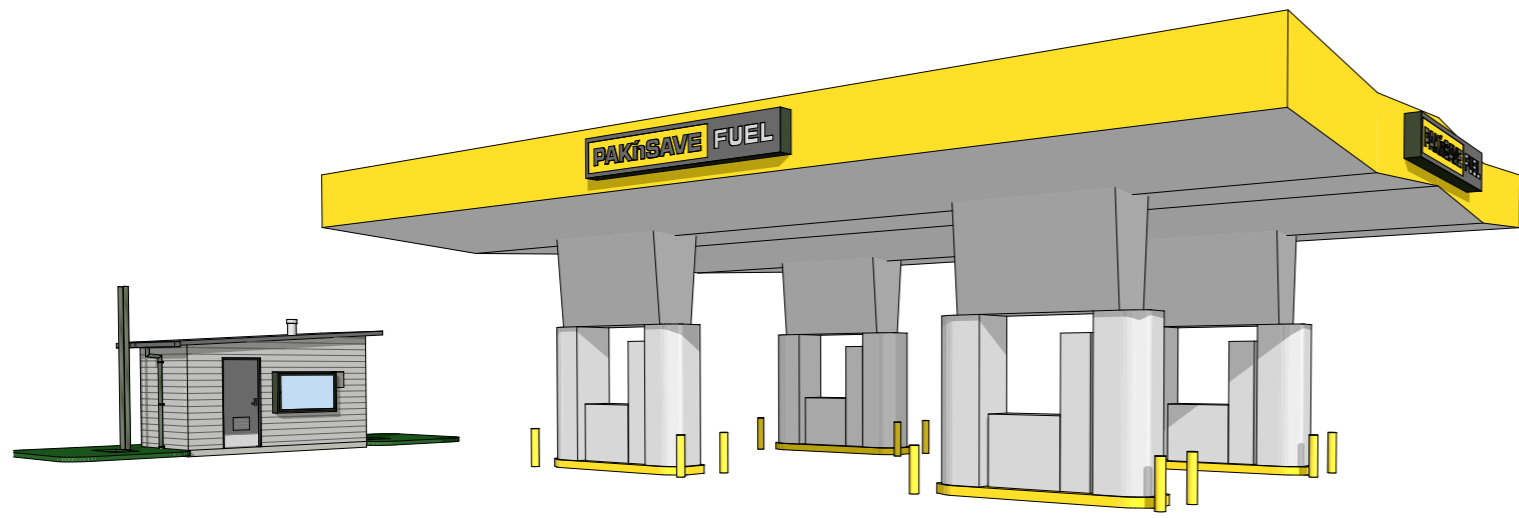

elevation west service shed
scale 1:100

elevation west fuel
scale 1:100
east elevation handed

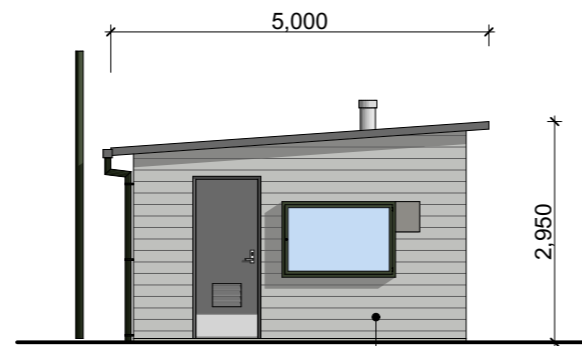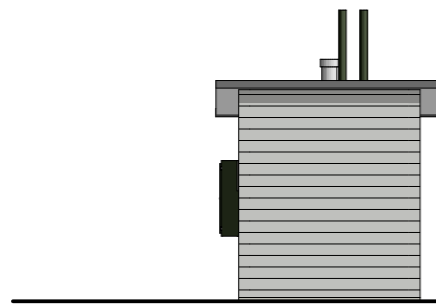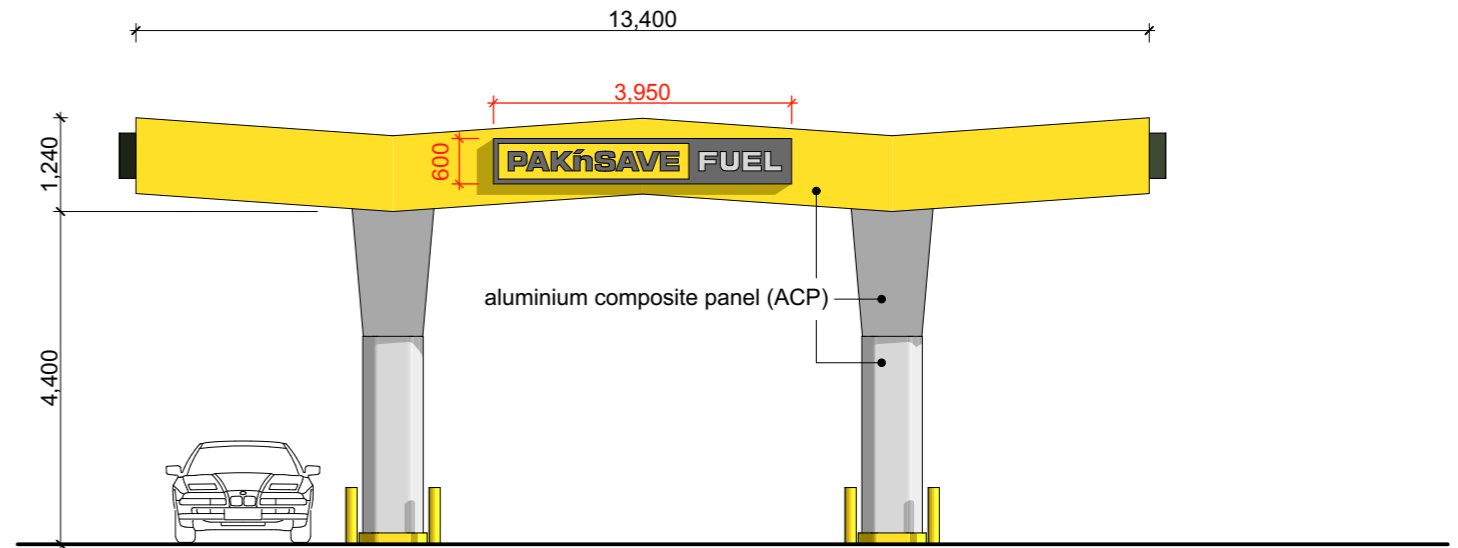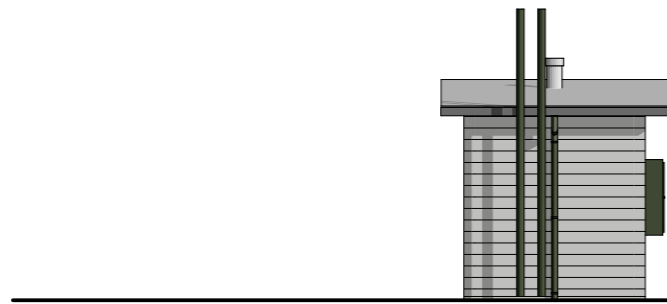


elevation east service shed
scale 1:100

elevation south service shed
scale 1:100

elevation north fuel
scale 1:100
south elevation handed

'off form' precast concrete,
150mm wide rough sawn timber board pattern

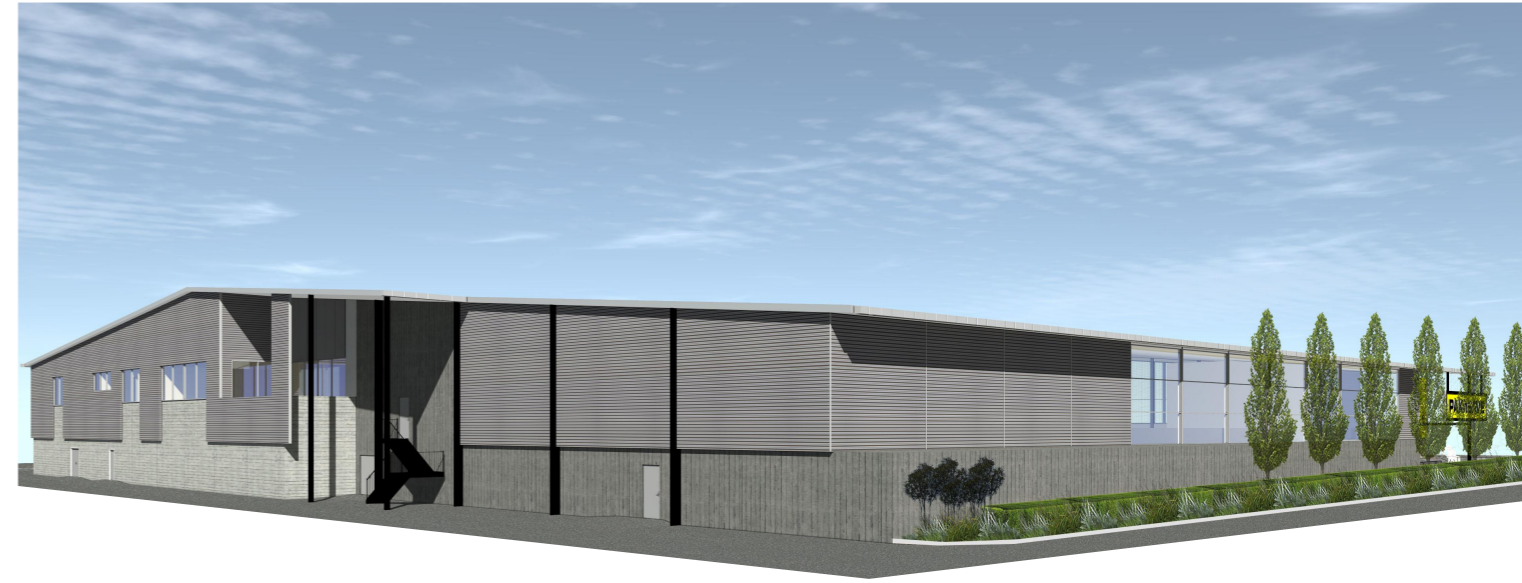

PAPANUI PAK'nSAVE
supermarket perspectives

project number 5544
 printed 22/05/2019 2:46 PM
 status **RESOURCE CONSENT**

no.	revision	chID	change	date

All dimensions to be checked on site. Do not scale off these drawings. Any discrepancies between drawings to be notified to the consultants



PAPANUI PAK'nSAVE
views from Main North Road

project number 5544
 printed 22/05/2019 2:46 PM
 status **RESOURCE CONSENT**

no.	revision	chID	change	date

All dimensions to be checked on site. Do not scale off these drawings. Any discrepancies between drawings to be notified to the consultants





PAPANUI PAK'nSAVE
views of entry

project number 5544
 printed 22/05/2019 2:46 PM
 status **RESOURCE CONSENT**

no.	revision	chID	change	date

All dimensions to be checked on site. Do not scale off these drawings. Any discrepancies between drawings to be notified to the consultants

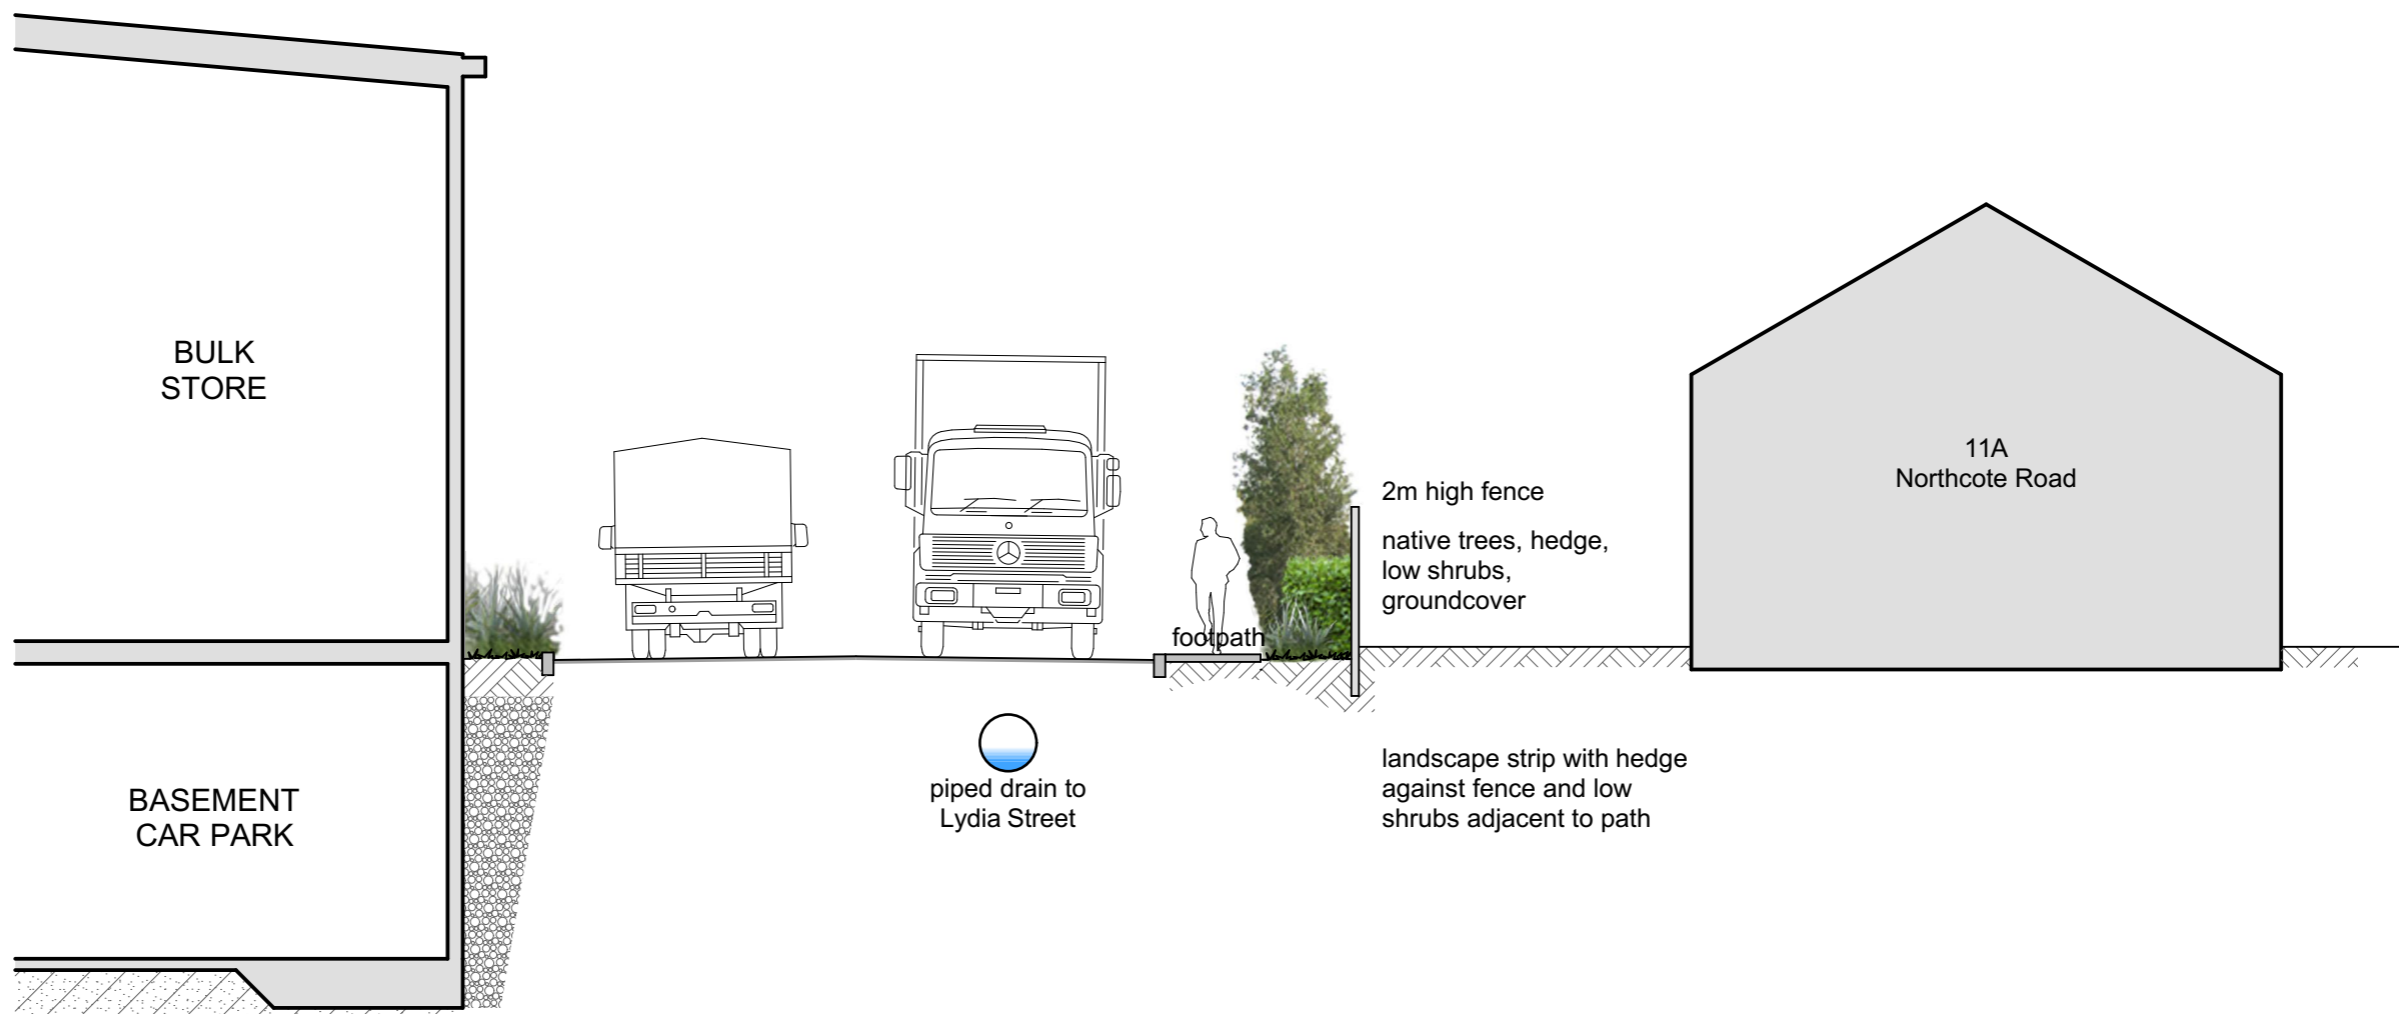

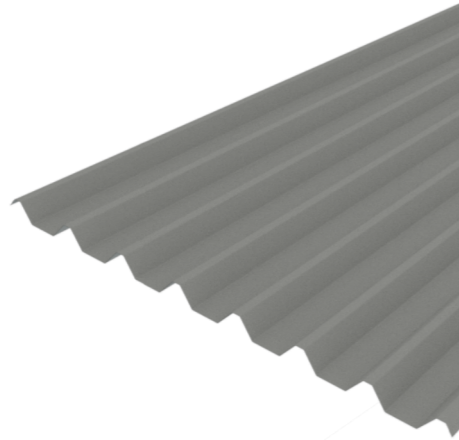

trapezoidal metal cladding
Sandstone Grey



horizontal 'trapezoidal profile' precast concrete
Sandstone Grey



metal grating screen
galvanised



PAK'n SAVE Yellow



horizontal 'off the form' precast concrete
natural



vertical 'off the form' precast concrete
charcoal

PAPANUI PAK'nSAVE
exterior materials

project number 5544
printed 22/05/2019 2:46 PM
status **RESOURCE CONSENT**

no.	revision	chID	change	date

All dimensions to be checked on site. Do not scale off these drawings. Any discrepancies between drawings to be notified to the consultants

