

## 0. DRAWING LIST - RESOURCE CONSENT

Sheet Number	Sheet Name	Current Revision	Current Revision Date	Drawing Issue
<b>S01</b>				
A0-000	TITLE SHEET	E	15/05/20	RESOURCE CONSENT
A0-010	LOCATION PLAN	D	27/03/20	RESOURCE CONSENT
A0-020	EXISTING SITE PLAN	F	5/06/20	RESOURCE CONSENT
A0-030	PROPOSED SITE PLAN - GROUND	F	5/06/20	RESOURCE CONSENT
A0-040	PROPOSED SITE PLAN - BASEMENT	F	5/06/20	RESOURCE CONSENT
<b>6</b>				
<b>B01</b>				
A1-010	FLOOR PLAN LEVEL 0	E	27/03/20	RESOURCE CONSENT
A1-020	FLOOR PLAN LEVEL 1	E	27/03/20	RESOURCE CONSENT
A1-030	FLOOR PLAN LEVEL 2	E	27/03/20	RESOURCE CONSENT
A1-040	FLOOR PLAN LEVEL 3	E	27/03/20	RESOURCE CONSENT
A1-050	FLOOR PLAN LEVEL 4	E	27/03/20	RESOURCE CONSENT
A1-060	ROOF PLAN / FLOOR PLAN LEVEL 5	E	27/03/20	RESOURCE CONSENT
A1-110	FLOOR PLAN - BASEMENT ZONE 1	F	15/05/20	RESOURCE CONSENT
A1-111	FLOOR PLAN - BASEMENT ZONE 2	E	27/03/20	RESOURCE CONSENT
A1-112	FLOOR PLAN - BASEMENT ZONE 3	E	27/03/20	RESOURCE CONSENT
A1-113	FLOOR PLAN - BASEMENT ZONE 4	D	27/03/20	RESOURCE CONSENT
A1-114	FLOOR PLAN - BASEMENT ZONE 5	D	27/03/20	RESOURCE CONSENT
A1-120	FLOOR PLAN - LEVEL 1 GROUND FLOOR ZONE 1	E	27/03/20	RESOURCE CONSENT
A1-121	FLOOR PLAN - LEVEL 1 GROUND FLOOR ZONE 2	E	27/03/20	RESOURCE CONSENT
A1-122	FLOOR PLAN - LEVEL 1 GROUND FLOOR ZONE 3	E	27/03/20	RESOURCE CONSENT
A1-130	FLOOR PLAN - LEVEL 2 ZONE 1	E	27/03/20	RESOURCE CONSENT
A1-131	FLOOR PLAN - LEVEL 2 ZONE 2	E	27/03/20	RESOURCE CONSENT
A1-132	FLOOR PLAN - LEVEL 2 ZONE 3	E	27/03/20	RESOURCE CONSENT
A1-140	FLOOR PLAN - LEVEL 3 ZONE 1	E	27/03/20	RESOURCE CONSENT
A1-141	FLOOR PLAN - LEVEL 3 ZONE 2	E	27/03/20	RESOURCE CONSENT
A1-142	FLOOR PLAN - LEVEL 3 ZONE 3	E	27/03/20	RESOURCE CONSENT
A1-150	FLOOR PLAN - LEVEL 4 ZONE 1	E	27/03/20	RESOURCE CONSENT
A1-151	FLOOR PLAN - LEVEL 4 ZONE 3	E	27/03/20	RESOURCE CONSENT
A1-170	ROOF PLAN - ZONE 1	E	27/03/20	RESOURCE CONSENT
A1-171	ROOF PLAN - ZONE 3	E	27/03/20	RESOURCE CONSENT
A2-010	OVERALL ELEVATIONS	E	27/03/20	RESOURCE CONSENT
A2-111	ELEVATIONS ZONE 1	E	27/03/20	RESOURCE CONSENT
A2-112	ELEVATIONS ZONE 1	E	27/03/20	RESOURCE CONSENT
A2-113	ELEVATIONS ZONE 1	E	27/03/20	RESOURCE CONSENT
A2-114	ELEVATIONS ZONE 1	E	27/03/20	RESOURCE CONSENT
A2-115	ELEVATIONS ZONE 2	E	27/03/20	RESOURCE CONSENT
A2-116	ELEVATIONS ZONE 3	E	27/03/20	RESOURCE CONSENT
A2-117	ELEVATIONS ZONE 3	E	27/03/20	RESOURCE CONSENT
A2-118	ELEVATIONS ZONE 3	E	27/03/20	RESOURCE CONSENT
A2-119	ELEVATIONS ZONE 3	E	27/03/20	RESOURCE CONSENT
<b>34</b>				
<b>B02</b>				
A1-010	FLOOR PLAN - GROUND LEVEL	E	27/03/20	RESOURCE CONSENT
A1-020	FLOOR PLAN - LEVEL 2	E	27/03/20	RESOURCE CONSENT
A1-030	FLOOR PLAN - LEVEL 3	E	27/03/20	RESOURCE CONSENT
A1-040	FLOOR PLAN - LEVEL 4	E	27/03/20	RESOURCE CONSENT
A1-050	FLOOR PLAN - LEVEL 5	E	27/03/20	RESOURCE CONSENT
A1-060	ROOF PLAN	E	27/03/20	RESOURCE CONSENT
A2-010	ELEVATIONS	E	27/03/20	RESOURCE CONSENT
A2-011	ELEVATIONS	E	27/03/20	RESOURCE CONSENT
<b>8</b>				
<b>B03</b>				
A1-010	FLOOR PLAN LEVEL 1	E	27/03/20	RESOURCE CONSENT
A1-020	FLOOR PLAN LEVEL 2	E	27/03/20	RESOURCE CONSENT
A1-030	FLOOR PLAN LEVEL 3	E	27/03/20	RESOURCE CONSENT
A1-040	FLOOR PLAN LEVEL 4	E	27/03/20	RESOURCE CONSENT
A1-050	ROOF PLAN	E	27/03/20	RESOURCE CONSENT
A2-010	ELEVATIONS	E	27/03/20	RESOURCE CONSENT
<b>6</b>				
<b>B04</b>				
A1-010	FLOOR PLAN - LEVEL 1	E	27/03/20	RESOURCE CONSENT
A1-020	FLOOR PLAN - LEVEL 2	E	27/03/20	RESOURCE CONSENT
A1-030	ROOF PLAN	E	27/03/20	RESOURCE CONSENT
A2-010	ELEVATIONS	E	27/03/20	RESOURCE CONSENT
<b>4</b>				

All dimension to be verified on site before producing shop drawings or commencing any work. Do not scale. The copyright of this drawing remains with Warren and Mahoney Architects Ltd.

### Revisions

A 13/12/19 RESOURCE CONSENT  
 B 09/03/20 FOR INFORMATION  
 C 13/03/20 FINAL DRAFT  
 D 27/03/20 RESOURCE CONSENT ISSUE  
 E 15/05/20 RESOURCE CONSENT RFI  
 F 20/01/21 SITE SECTIONS REMOVED

### Notes

### Client

Ryman Healthcare Ltd

### Warren and Mahoney Architects New Zealand Ltd

254 Montreal Street  
 PO Box 25086  
 Christchurch 8011  
 New Zealand  
 Phone + 64 3 961 5926

Registered Architects and Designers  
[www.warrenandmahoney.com](http://www.warrenandmahoney.com)

### Project Title

PARK TERRACE  
 SITE ONE  
 BISHOPSPARK

### Drawing Title

SITE .S01  
 TITLE SHEET

### Drawing Issue


RESOURCE  
 CONSENT

### Drawing Details

Scale @ A1  
 Date 15/05/20  
 Job No 8917  
 Drawn WM Team  
 Checked TDH

### Drawing No Revision

.S01 .A0-000 (F)

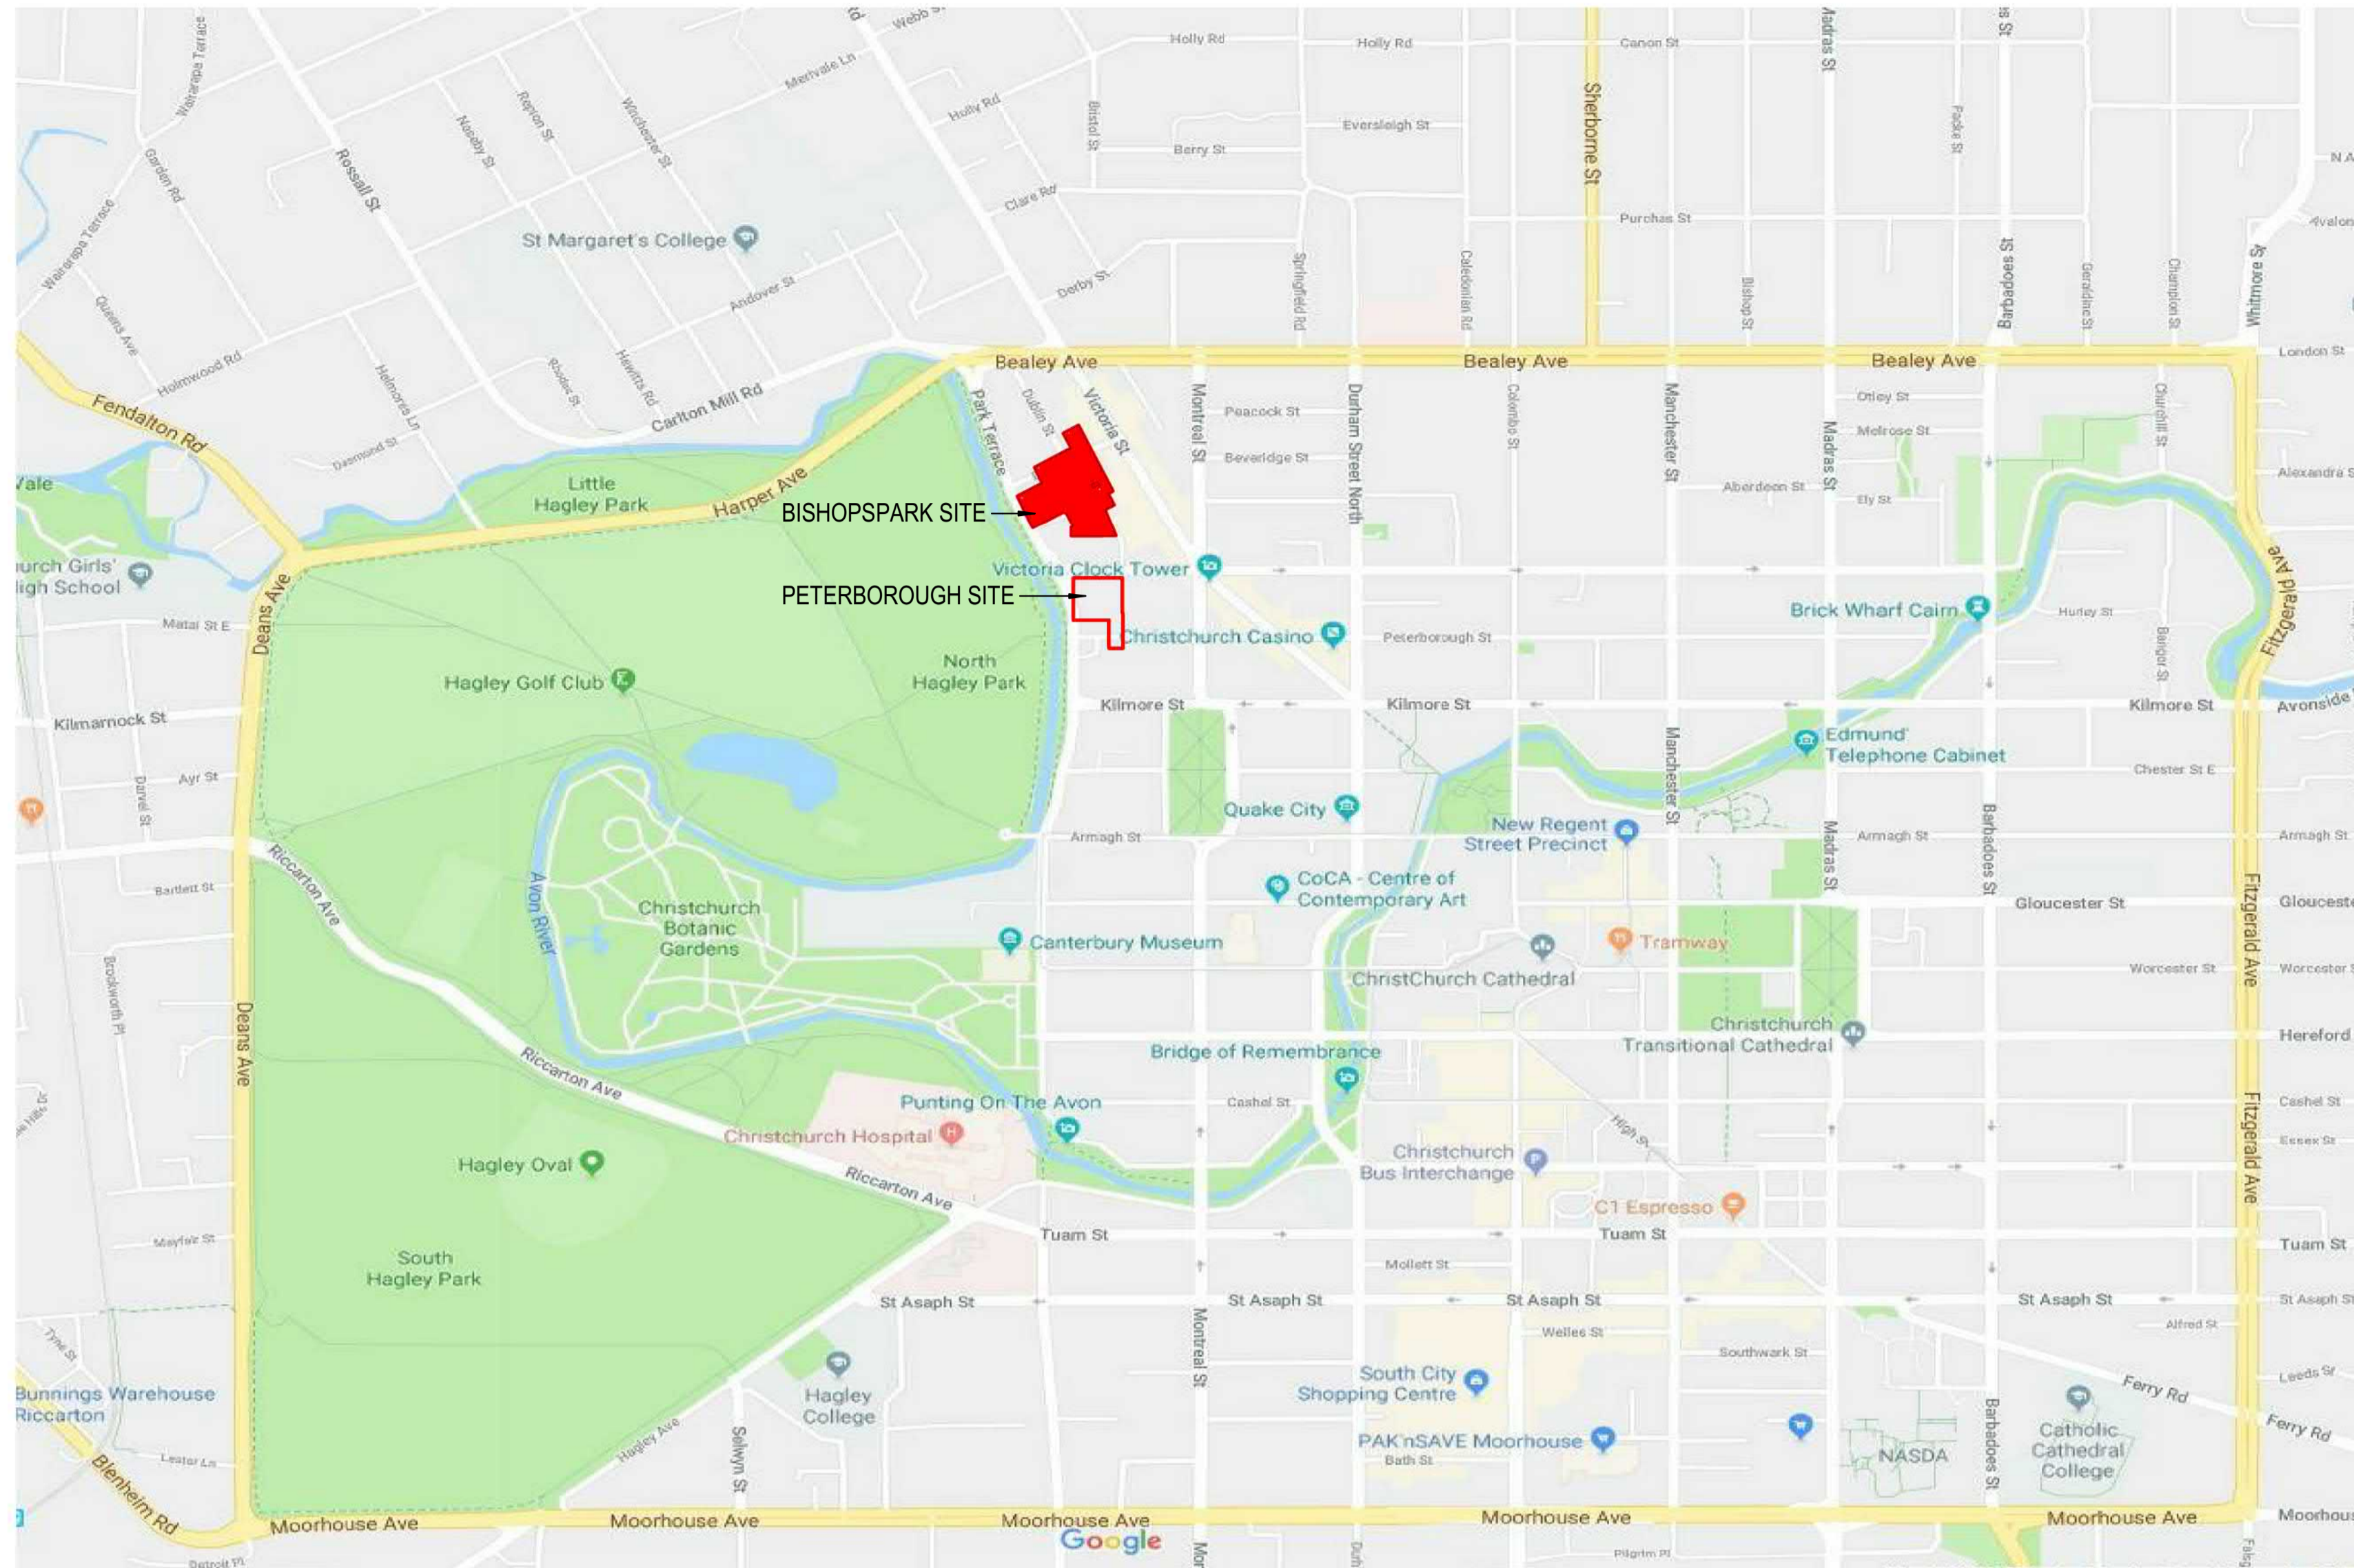

**1 LOCATION PLAN**  
 A0-060 A1 sheet scale = 1 : 7500  
 A3 sheet scale is twice scale shown above



**2 SITE AERIAL PLAN**  
 A0-060 A1 sheet scale = 1 : 2500  
 A3 sheet scale is twice scale shown above

**SITE INFORMATION**

SITE ADDRESS 100 PARK TERRACE  
 LEGAL DESCRIPTION CHRISTCHURCH CENTRAL  
 Part Town Reserve 25 City of Christchurch  
 (CB362/50)  
 Lot 1 DP 46511, Lot 1 DP 46369,  
 Lot 2 DP 13073 and Part Town Reserve 23  
 Town of Christchurch (CB28F/1159)  
 SITE AREA 12,267m2  
 BUILDING FOOTPRINT 5,953m2


All dimension to be verified on site before producing shop drawings or commencing any work. Do not scale. The copyright of this drawing remains with Warren and Mahoney Architects Ltd.

**Revisions**

A 13/12/19 RESOURCE CONSENT  
 B 09/03/20 FOR INFORMATION  
 C 13/03/20 FINAL DRAFT  
 D 27/03/20 RESOURCE CONSENT ISSUE

**Notes**

—

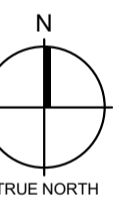

**Client**  
 —  
 Ryman Healthcare Ltd

**Warren and Mahoney Architects  
 New Zealand Ltd**  
 254 Montreal Street  
 PO Box 25086  
 Christchurch 8011  
 New Zealand  
 Phone + 64 3 961 5926

Registered Architects and Designers  
 www.warrenandmahoney.com

**Project Title**  
 —  
 PARK TERRACE  
 SITE ONE  
 BISHOPSPARK

**Drawing Title**  
 —  
 SITE .S01  
 LOCATION PLAN

**Drawing Issue**  
 RESOURCE  
 CONSENT

**Drawing Details**  
 —  
 Scale As indicated @ A1  
 Date 27/03/20  
 Job No 8917  
 Drawn WM Team  
 Checked TDH

**Drawing No** .S01 .A0-010  
**Revision** (D)

**SITE INFORMATION**

SITE ADDRESS 100 PARK TERRACE  
 CHRISTCHURCH CENTRAL  
 LEGAL DESCRIPTION Part Town Reserve 25 City of Christchurch (CB362/50)  
 Lot 1 DP 46511, Lot 1 DP 46369  
 Lot 2 DP 13073 and Part Town Reserve 23  
 Town of Christchurch (CB28F/1159)  
 SITE AREA 12,267m<sup>2</sup>  
 BUILDING FOOTPRINT 5,953m<sup>2</sup>

All dimensions to be verified on site before producing shop drawings or commencing any work. Do not scale. The copyright of this drawing remains with Warren and Mahoney Architects Ltd.

**Revisions**

- A 13/12/19 RESOURCE CONSENT
- B 09/03/20 FOR INFORMATION
- C 13/03/20 FINAL DRAFT
- D 27/03/20 RESOURCE CONSENT ISSUE
- E 15/05/20 RESOURCE CONSENT RFI
- F 5/06/20 Heritage Setting corrected

**NEIGHBOURING SITE INFORMATION**



17 SALISBURY STREET, CHRISTCHURCH CENTRAL  
 CHRISTCHURCH 8013  
 6 TOWNHOUSE'S DEVELOPMENT  
 SITE GROSS AREA: 623 m<sup>2</sup>

155 VICTORIA STREET, CHRISTCHURCH CENTRAL  
 CHRISTCHURCH 8013  
 5 STORY HOTEL ACCOMMODATION WITH RETAIL AND FOOD AND BEVERAGE OUTLETS  
 LEGAL DESCRIPTION: LOT 2 DP 46042  
 SITE GROSS AREA: 1206 m<sup>2</sup>

1 DORSET STREET, CHRISTCHURCH CENTRAL  
 CHRISTCHURCH 8013  
 DORSET HOUSE - BOARDING HOUSE AND PRIVATE RESIDENCE  
 LEGAL DESCRIPTION: LOT 1 DP 12381  
 SITE GROSS AREA: 1,224m<sup>2</sup>

108 PARK TERRACE, CHRISTCHURCH CENTRAL  
 CHRISTCHURCH 8013  
 6 STORY APARTMENT  
 LEGAL DESCRIPTION: LOT 1 DP 13073  
 SITE GROSS AREA: 1,012m<sup>2</sup>

**Notes**

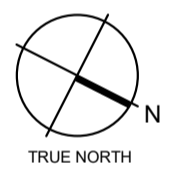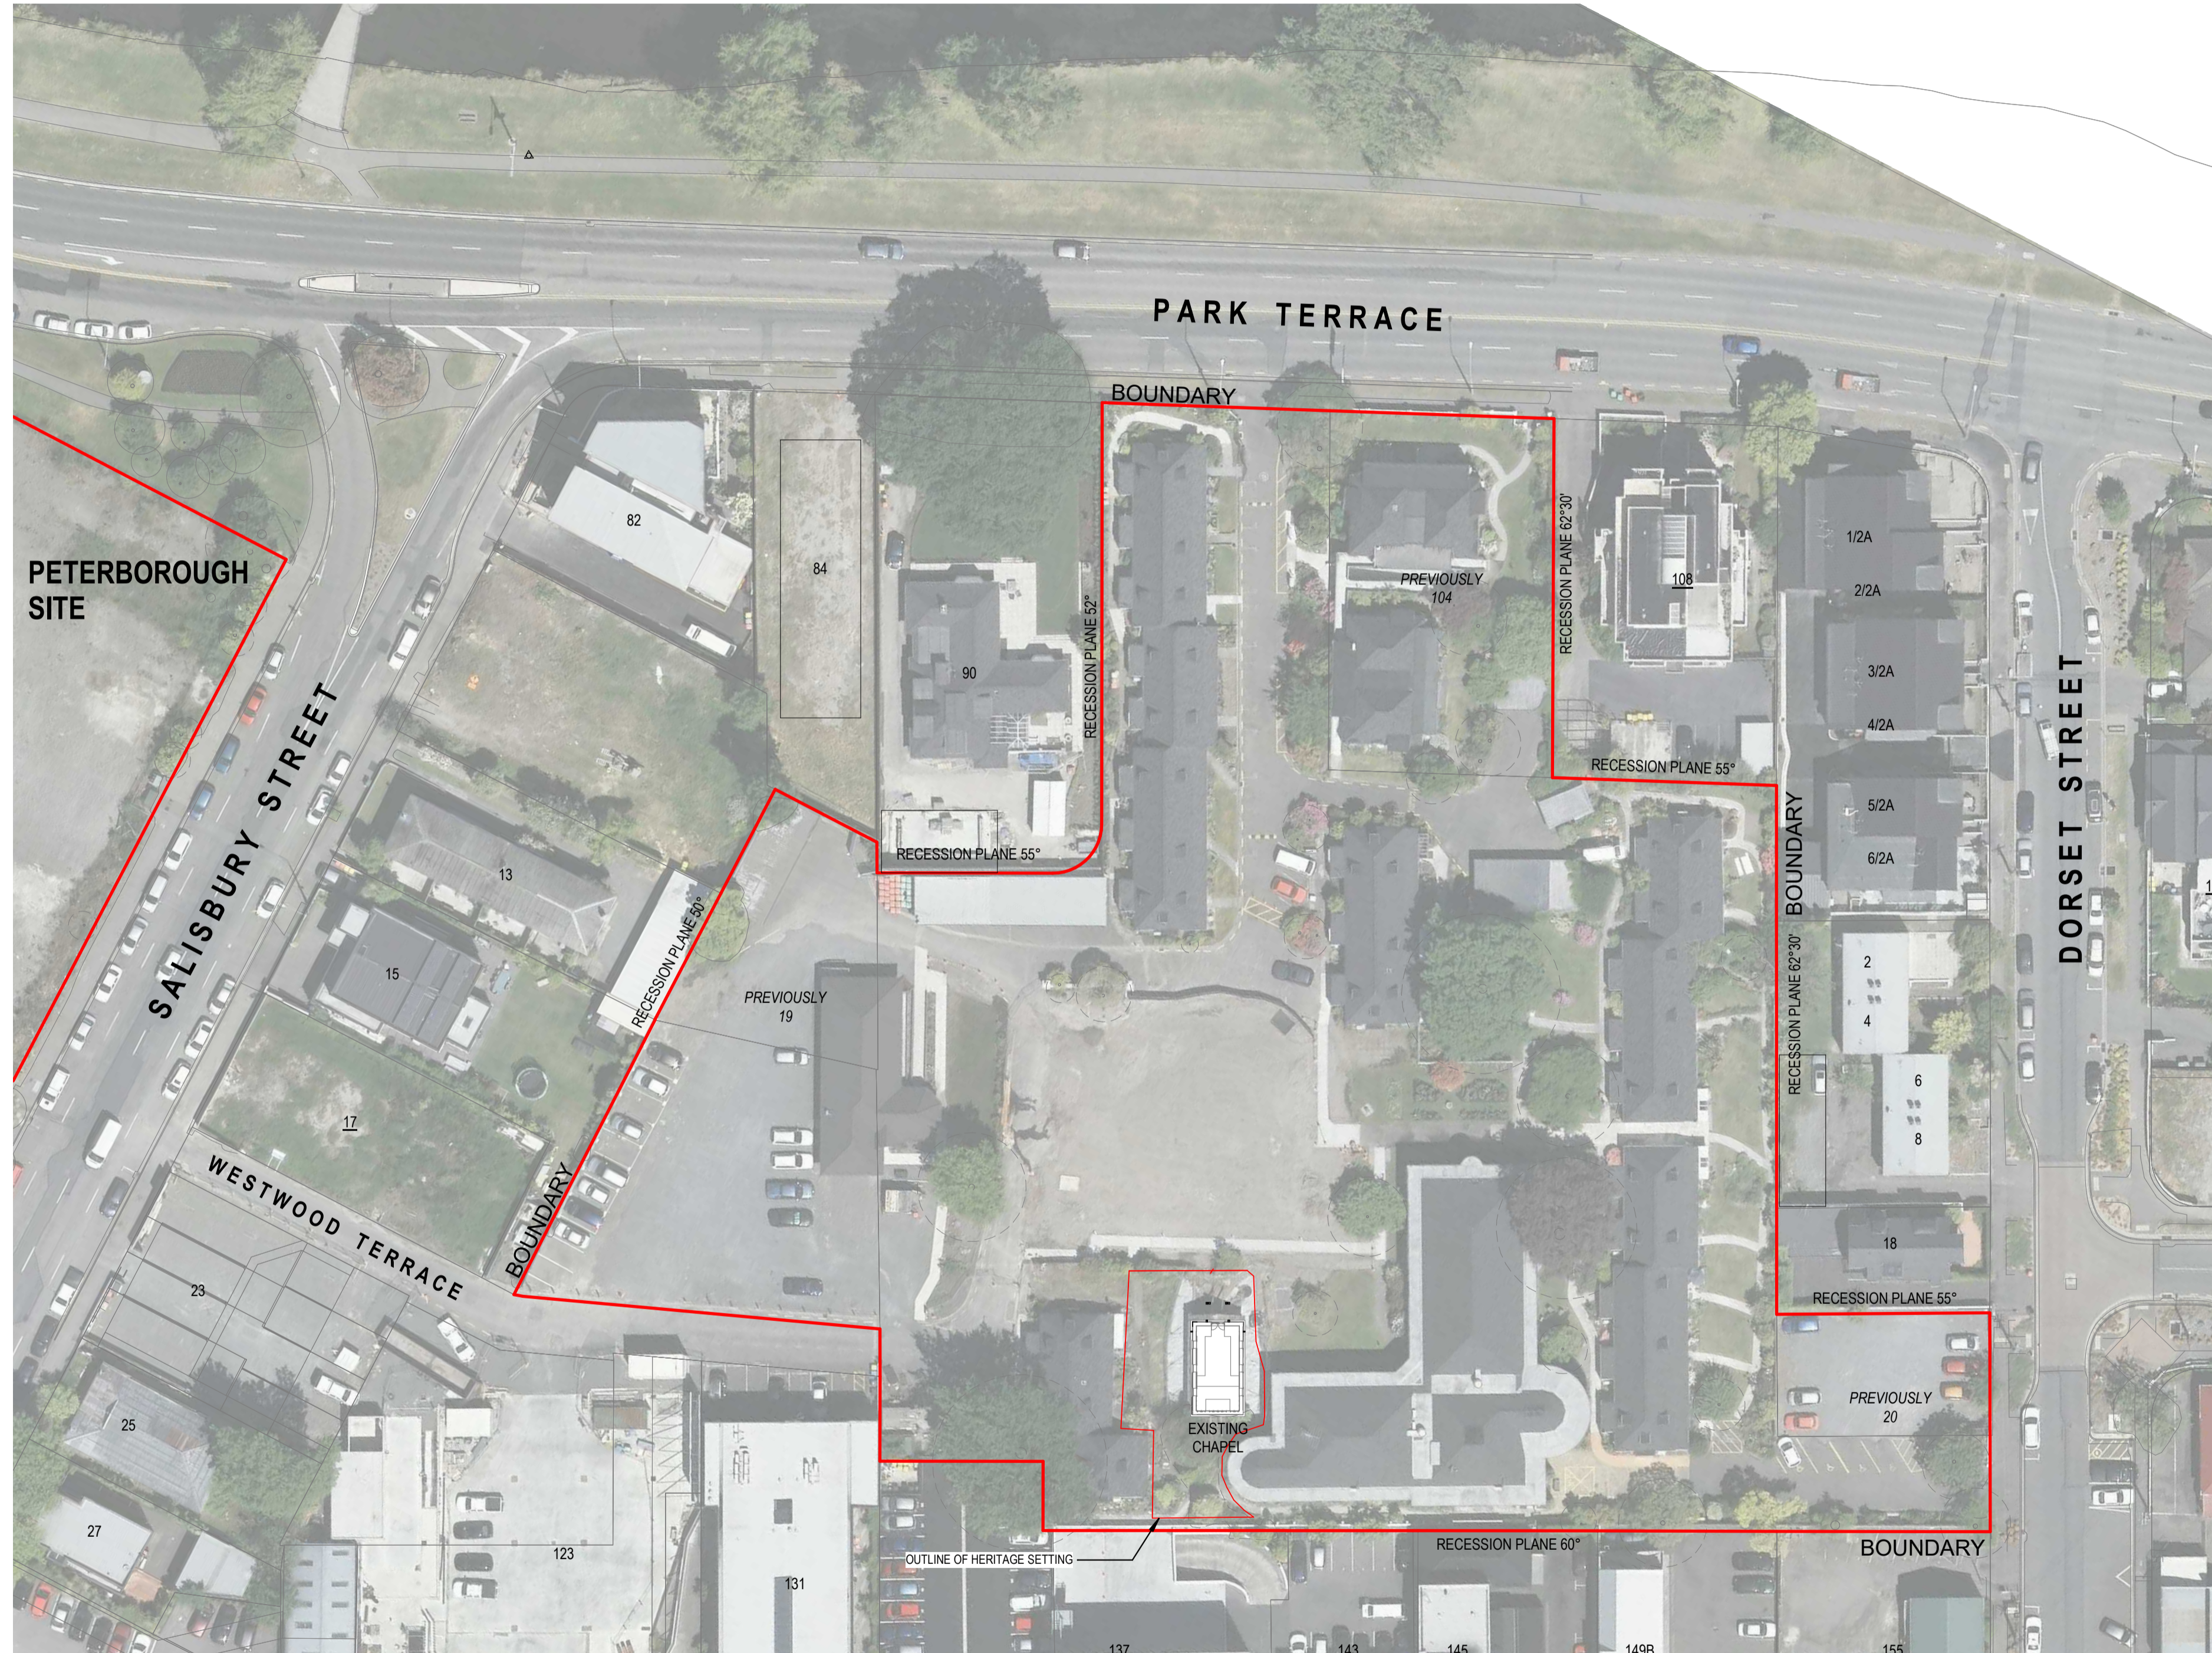

**Client**

Ryman Healthcare Ltd

**Warren and Mahoney Architects  
 New Zealand Ltd**

254 Montreal Street  
 PO Box 25086  
 Christchurch 8011  
 New Zealand  
 Phone + 64 3 961 5926

Registered Architects and Designers  
 www.warrenandmahoney.com

**Project Title**

**PARK TERRACE  
 SITE ONE  
 BISHOPSPARK**

**Drawing Title**

**SITE .S01  
 EXISTING SITE PLAN**

**Drawing Issue  
 RESOURCE  
 CONSENT**

**Drawing Details**

Scale As indicated @ A1  
 Date 5/06/20  
 Job No 8917  
 Drawn WM Team  
 Checked TDH

**Drawing No**

**.S01 .A0-020**

**Revision**

**(F)**

## SITE INFORMATION


SITE ADDRESS 100 PARK TERRACE  
 CHRISTCHURCH CENTRAL  
 LEGAL DESCRIPTION Part Town Reserve 25 City of Christchurch  
 (CB362/50)  
 Lot 1 DP 46511, Lot 1 DP 46369,  
 Lot 2 DP 13073 and Part Town Reserve 23  
 Town of Christchurch (CB28F/1159)  
 SITE AREA 12,267m<sup>2</sup>  
 BUILDING FOOTPRINT 5,953m<sup>2</sup>

All dimension to be verified on site before producing  
 shop drawings or commencing any work.  
 Do not scale. The copyright of this drawing remains  
 with Warren and Mahoney Architects Ltd.

### Revisions

A 13/12/19 RESOURCE CONSENT  
 B 09/03/20 FOR INFORMATION  
 C 13/03/20 FINAL DRAFT  
 D 27/03/20 RESOURCE CONSENT ISSUE  
 E 15/05/20 RESOURCE CONSENT RFI  
 F 5/06/20 Heritage Setting corrected

### Notes

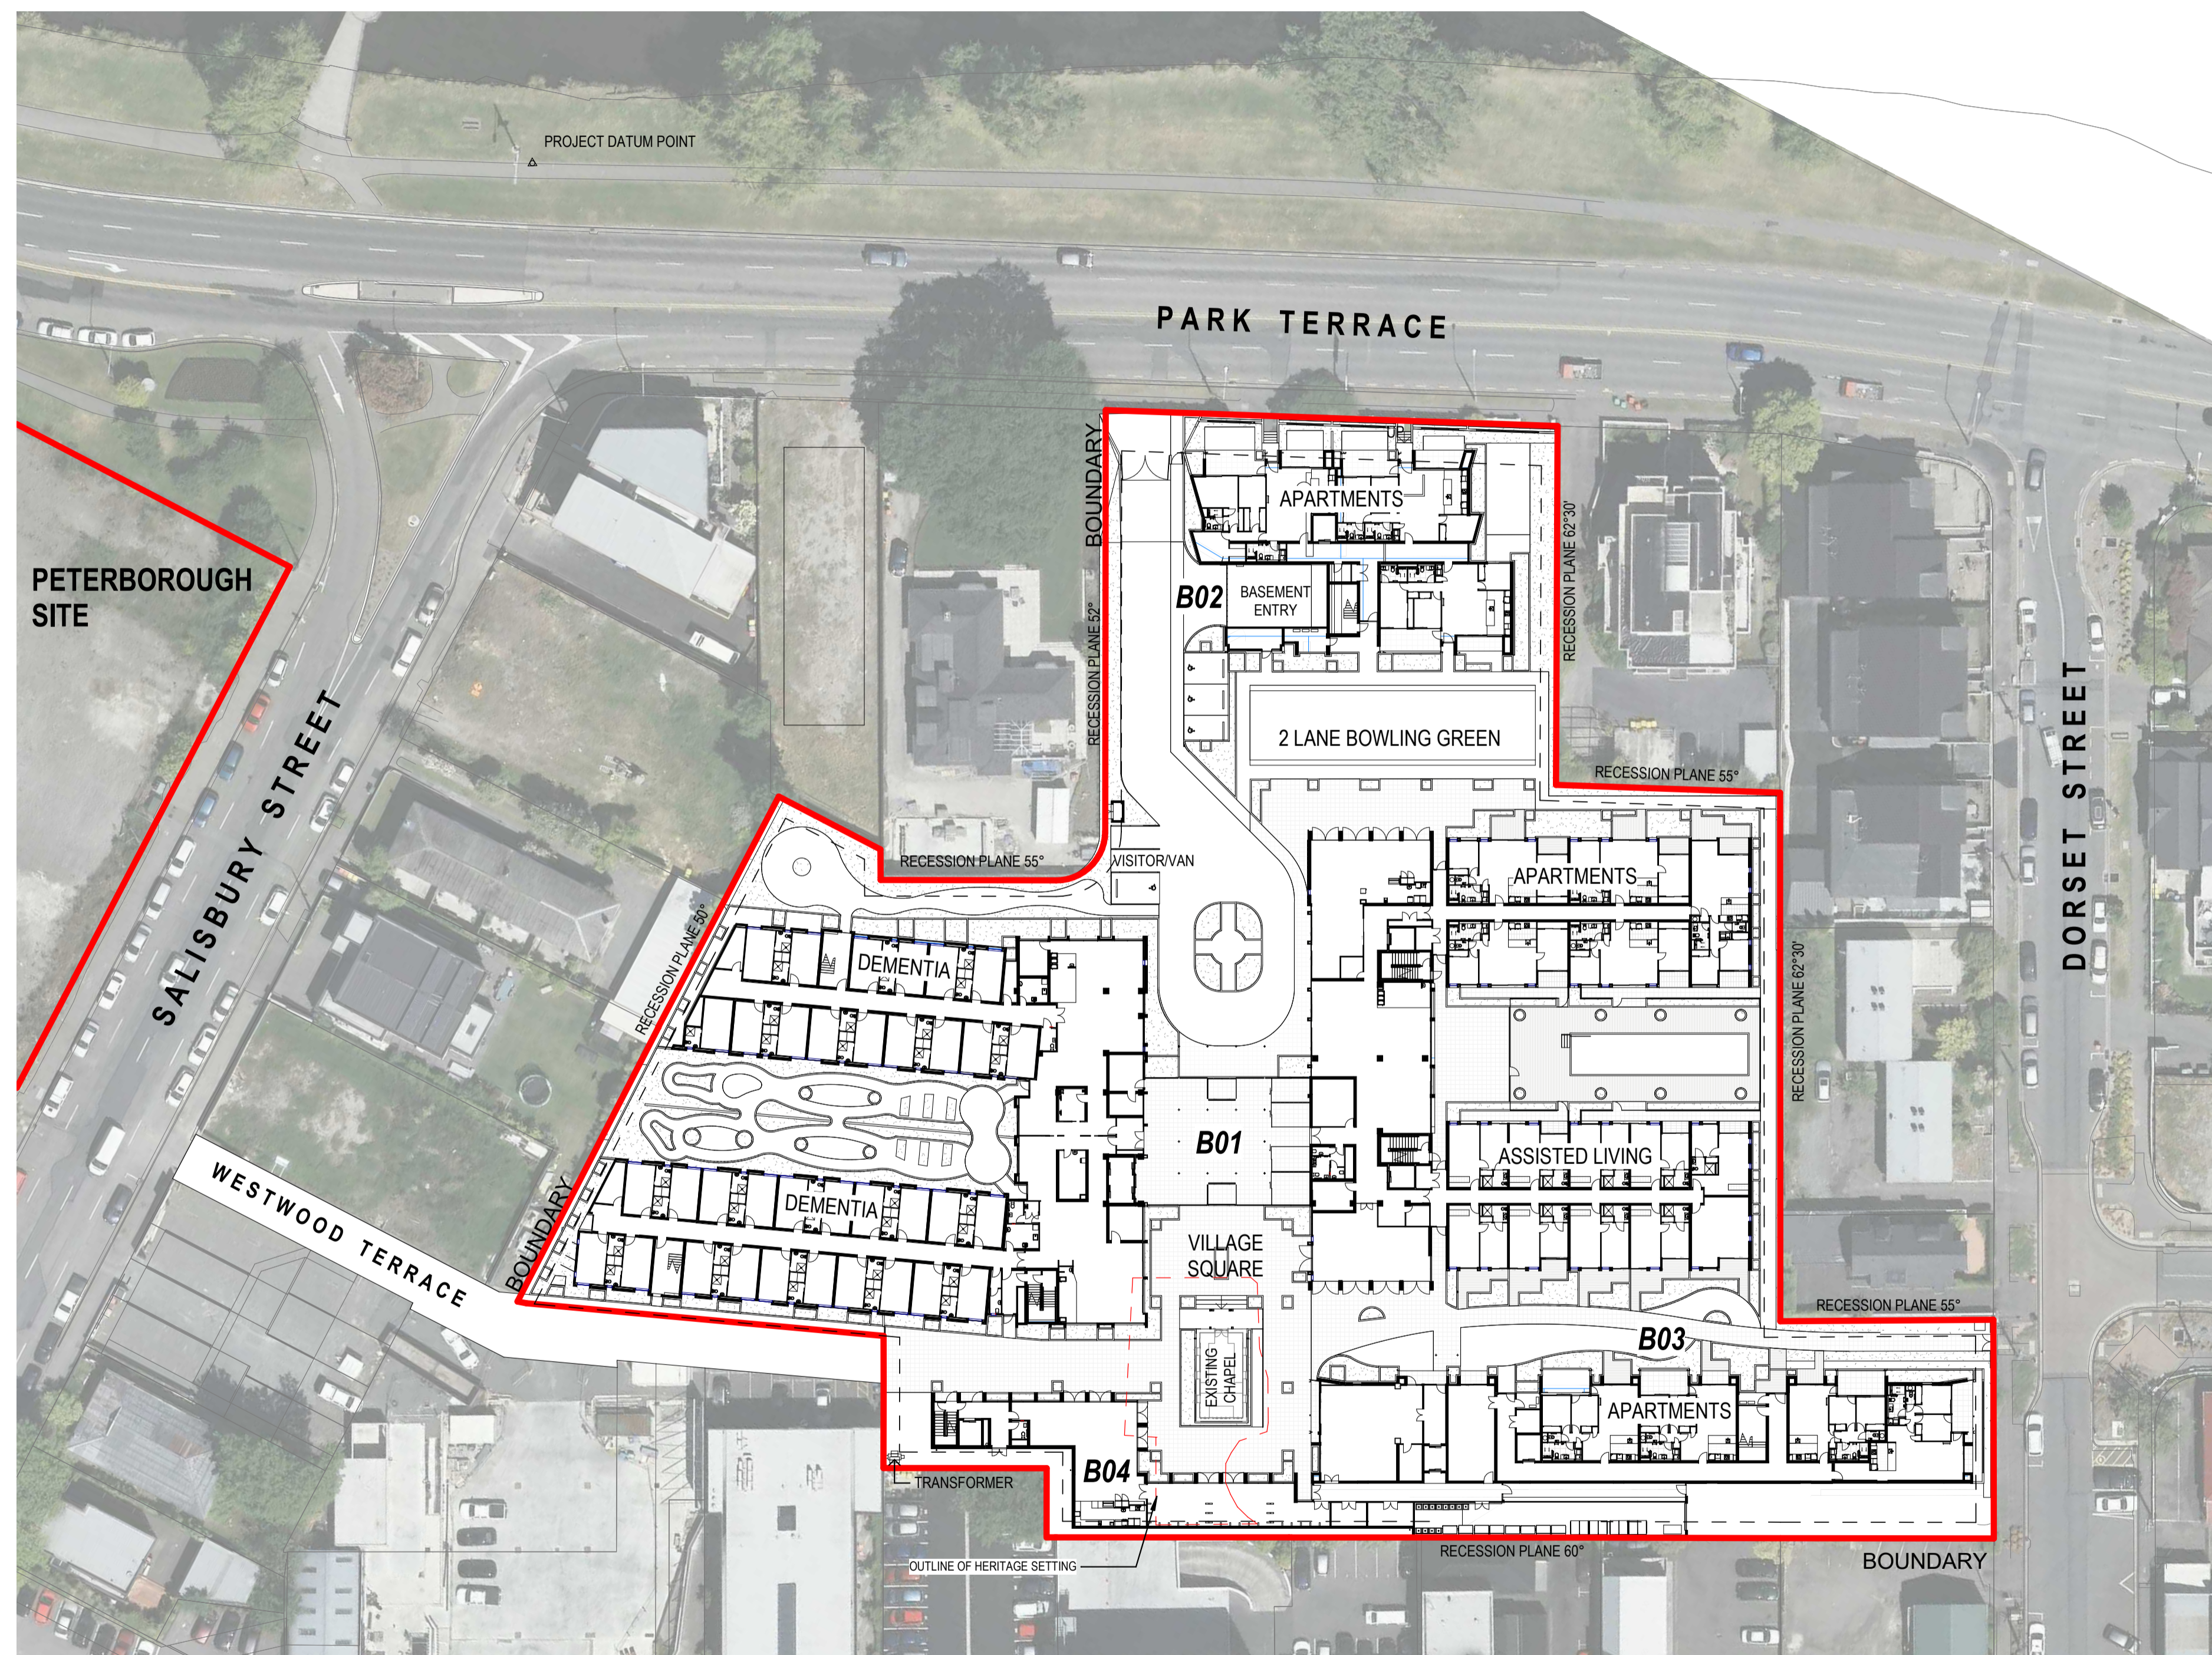

### 1. AREA FOOTPRINTS

Name	Total Area
B01 FOOTPRINT	3952 m <sup>2</sup>
B02 FOOTPRINT	684 m <sup>2</sup>
B03 FOOTPRINT	859 m <sup>2</sup>
B04 FOOTPRINT	457 m <sup>2</sup>
Grand total: 4	5953 m <sup>2</sup>

### 3. CAR PARKS


Comments	Count
90 DEGREE	135
ACCESSIBLE	4
ON GRADE VAN	2
PARALLEL	3
Grand total: 144	

### 4. APARTMENT MIX

Building	Apartment Type	Count
BUILDING B01	APT - 1 BED	7
BUILDING B01	APT - 2 BED	35
BUILDING B01	APT - 3 BED	2
BUILDING B01: 44		
BUILDING B02	APT - 1 BED	1
BUILDING B02	APT - 2 BED	5
BUILDING B02	APT - 3 BED	13
BUILDING B02: 19		
BUILDING B03	APT - 1 BED	2
BUILDING B03	APT - 2 BED	20
BUILDING B03: 22		
Grand total: 85		

### 5. CARE UNIT MIX

Building	Care Unit Type	Count
BUILDING B01	ALS	53
BUILDING B01	DEMENTIA	35
BUILDING B01	HOSPITAL CARE	20
BUILDING B01	REST HOME CARE	15
BUILDING B01: 123		

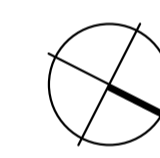

### Client

Ryman Healthcare Ltd

### Warren and Mahoney Architects New Zealand Ltd

254 Montreal Street  
 PO Box 25086  
 Christchurch 8011  
 New Zealand  
 Phone + 64 3 961 5926

Registered Architects and Designers  
[www.warrenandmahoney.com](http://www.warrenandmahoney.com)

### Project Title

PARK TERRACE  
 SITE ONE  
 BISHOPSPARK

### Drawing Title

SITE .S01  
 PROPOSED SITE PLAN  
 - GROUND

### Drawing Issue

RESOURCE  
 CONSENT

### Drawing Details

Scale As indicated @ A1  
 Date 5/06/20  
 Job No 8917  
 Drawn WM Team  
 Checked TDH

### Drawing No

.S01 .A0-030

### Revision



(F)

All dimension to be verified on site before producing shop drawings or commencing any work. Do not scale. The copyright of this drawing remains with Warren and Mahoney Architects Ltd.

**Revisions**

- A 13/12/19 RESOURCE CONSENT
- B 09/03/20 FOR INFORMATION
- C 13/03/20 FINAL DRAFT
- D 27/03/20 RESOURCE CONSENT ISSUE
- E 15/05/20 RESOURCE CONSENT RFI
- F 5/06/20 Heritage Setting corrected

**Notes**

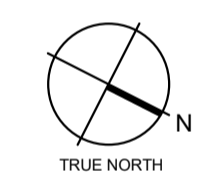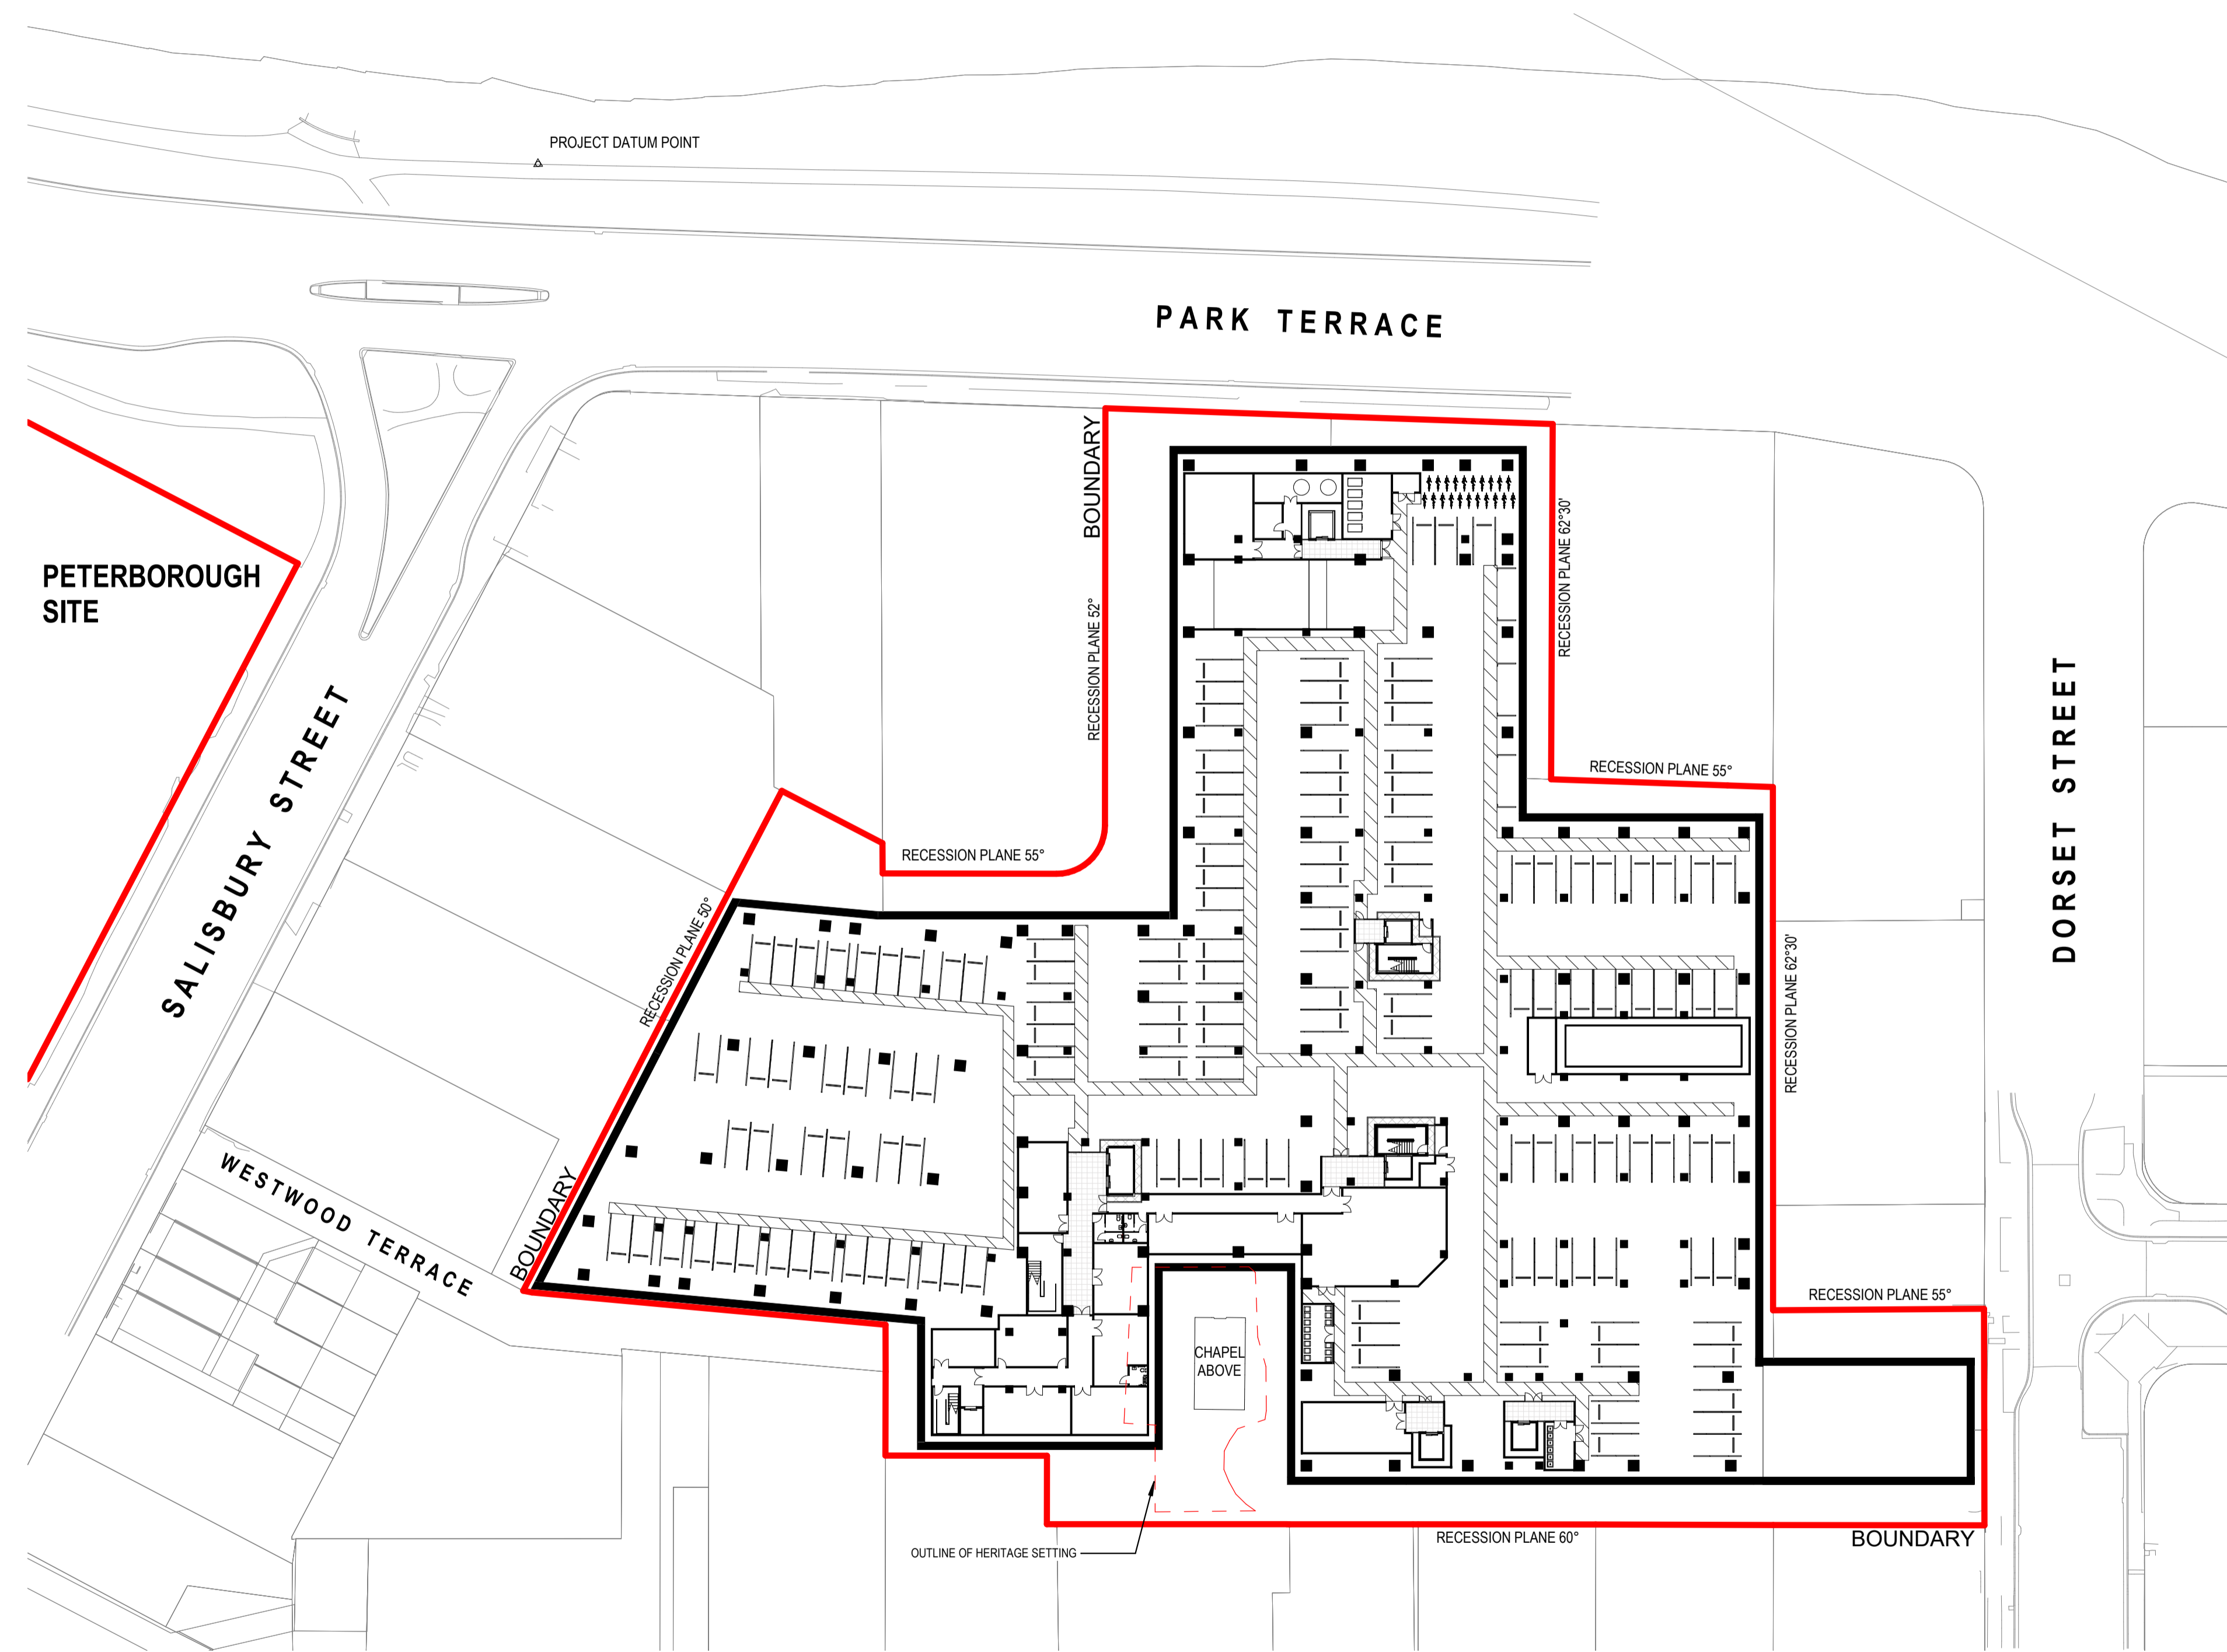

**Client**

Ryman Healthcare Ltd

**Warren and Mahoney Architects  
New Zealand Ltd**

254 Montreal Street  
PO Box 25086  
Christchurch 8011  
New Zealand  
Phone + 64 3 961 5926

Registered Architects and Designers  
www.warrenandmahoney.com

**Project Title**

**PARK TERRACE  
SITE ONE**  
BISHOPSPARK

**Drawing Title**

**SITE .S01  
PROPOSED SITE PLAN  
- BASEMENT**

**Drawing Issue**

**RESOURCE  
CONSENT**

**Drawing Details**

Scale	1 : 500 @ A1
Date	5/06/20
Job No	8917
Drawn	WM Team
Checked	TDH

**Drawing No**

.S01 .A0-040


**Revision**

(F)

All dimensions to be verified on site before producing shop drawings or commencing any work. Do not scale. The copyright of this drawing remains with Warren and Mahoney Architects Ltd.

**Revisions**

- A 25/10/19 RESOURCE CONSENT DRAFT
- B 02/12/19 RESOURCE CONSENT
- C 09/03/20 FOR INFORMATION
- D 13/03/20 FINAL DRAFT
- E 27/03/20 RESOURCE CONSENT ISSUE

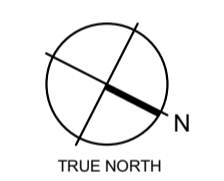

**Client**

RYMAN HEALTHCARE

**Warren and Mahoney Architects  
New Zealand Ltd**

254 Montreal Street  
PO Box 25086  
Christchurch 8011  
New Zealand  
Phone + 64 3 961 5926

Registered Architects and Designers  
www.warrenandmahoney.com

**Project Title**

**PARK TERRACE  
SITE 01  
BISHOPSPARK**

**Drawing Title**

**VILLAGE CENTRE B01  
FLOOR PLAN LEVEL 0**

**Drawing Issue**

**RESOURCE  
CONSENT**

**Drawing Details**

Scale	1 : 250 @ A1
Date	27/03/20
Job No	8917
Drawn	WM Team
Checked	TDH

**Drawing No**

**B01 .A1-010**

**Revision**

**(E)**

**0 LEVEL 0**  
A3-010 A1 sheet scale = 1 : 250

**Revisions**

A	25/10/19	RESOURCE CONSENT DRAFT
B	02/12/19	RESOURCE CONSENT
C	09/03/20	FOR INFORMATION
D	13/03/20	FINAL DRAFT
E	27/03/20	RESOURCE CONSENT ISSUE



**Client**  
RYMAN HEALTHCARE

**Warren and Mahoney Architects New Zealand Ltd**  
254 Montreal Street  
PO Box 25086  
Christchurch 8011  
New Zealand  
Phone + 64 3 961 5926

Registered Architects and Designers  
www.warrenandmahoney.com

**Project Title**  
PARK TERRACE  
SITE 01  
BISHOPSPARK

**Drawing Title**  
VILLAGE CENTRE B01  
FLOOR PLAN LEVEL 1

**Drawing Issue**  
RESOURCE CONSENT

**Drawing Details**


Scale	1 : 250 @ A1
Date	27/03/20
Job No	8917
Drawn	WM Team
Checked	TDH

**Drawing No**  
B01 .A1-020

**Revision**  
E

**Revisions**

- A 25/10/19 RESOURCE CONSENT DRAFT
- B 02/12/19 RESOURCE CONSENT
- C 09/03/20 FOR INFORMATION
- D 13/03/20 FINAL DRAFT
- E 27/03/20 RESOURCE CONSENT ISSUE

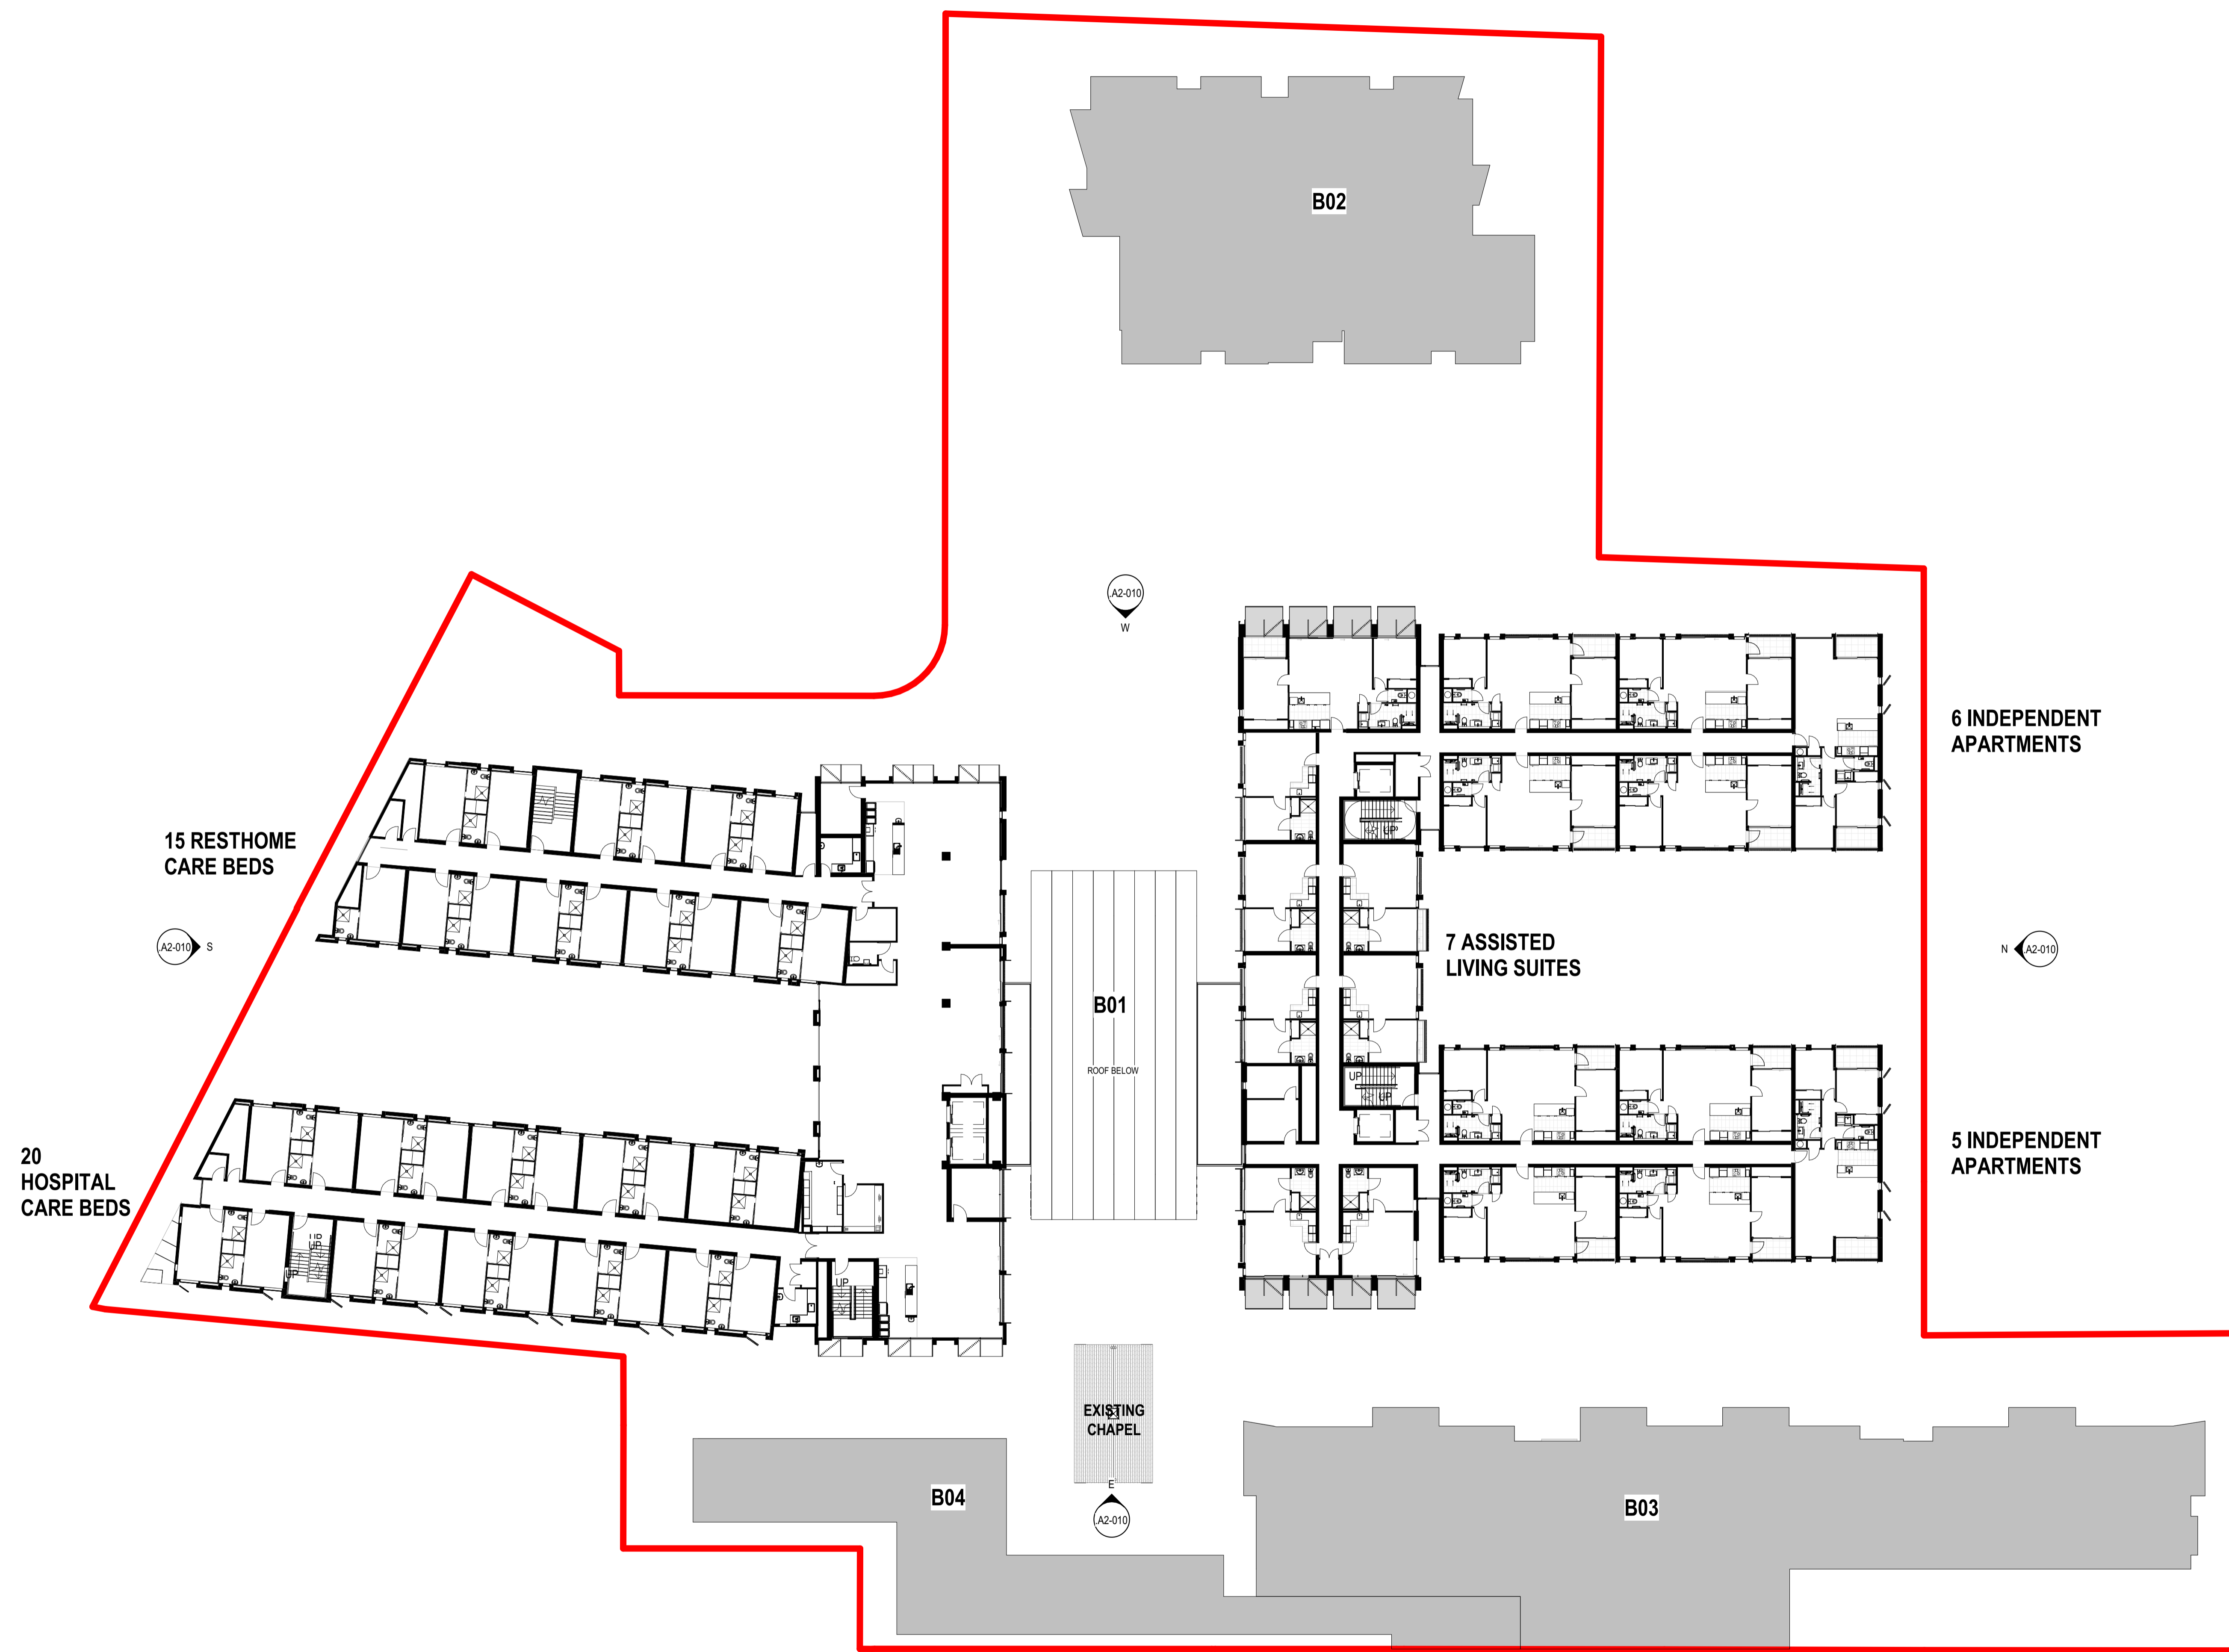

15 RESTHOME CARE BEDS

20 HOSPITAL CARE BEDS

7 ASSISTED LIVING SUITES

6 INDEPENDENT APARTMENTS

5 INDEPENDENT APARTMENTS

B01

ROOF BELOW

EXISTING CHAPEL

B04

B03

B02

**1 LEVEL 2**  
A2-010 A1 sheet scale = 1:250

**Client**

RYMAN HEALTHCARE

**Warren and Mahoney Architects New Zealand Ltd**

254 Montreal Street  
PO Box 25086  
Christchurch 8011  
New Zealand  
Phone + 64 3 961 5926

Registered Architects and Designers  
www.warrenandmahoney.com

**Project Title**

PARK TERRACE  
SITE 01  
BISHOPSPARK

**Drawing Title**

VILLAGE CENTRE B01  
FLOOR PLAN LEVEL 2

**Drawing Issue**

RESOURCE CONSENT

**Drawing Details**

Scale	1:250 @ A1
Date	27/03/20
Job No	8917
Drawn	WM Team
Checked	TDH

**Drawing No**

B01 .A1-030


**Revision**

(E)



**Revisions**


- A 25/10/19 RESOURCE CONSENT DRAFT
- B 02/12/19 RESOURCE CONSENT
- C 09/03/20 FOR INFORMATION
- D 13/03/20 FINAL DRAFT
- E 27/03/20 RESOURCE CONSENT ISSUE

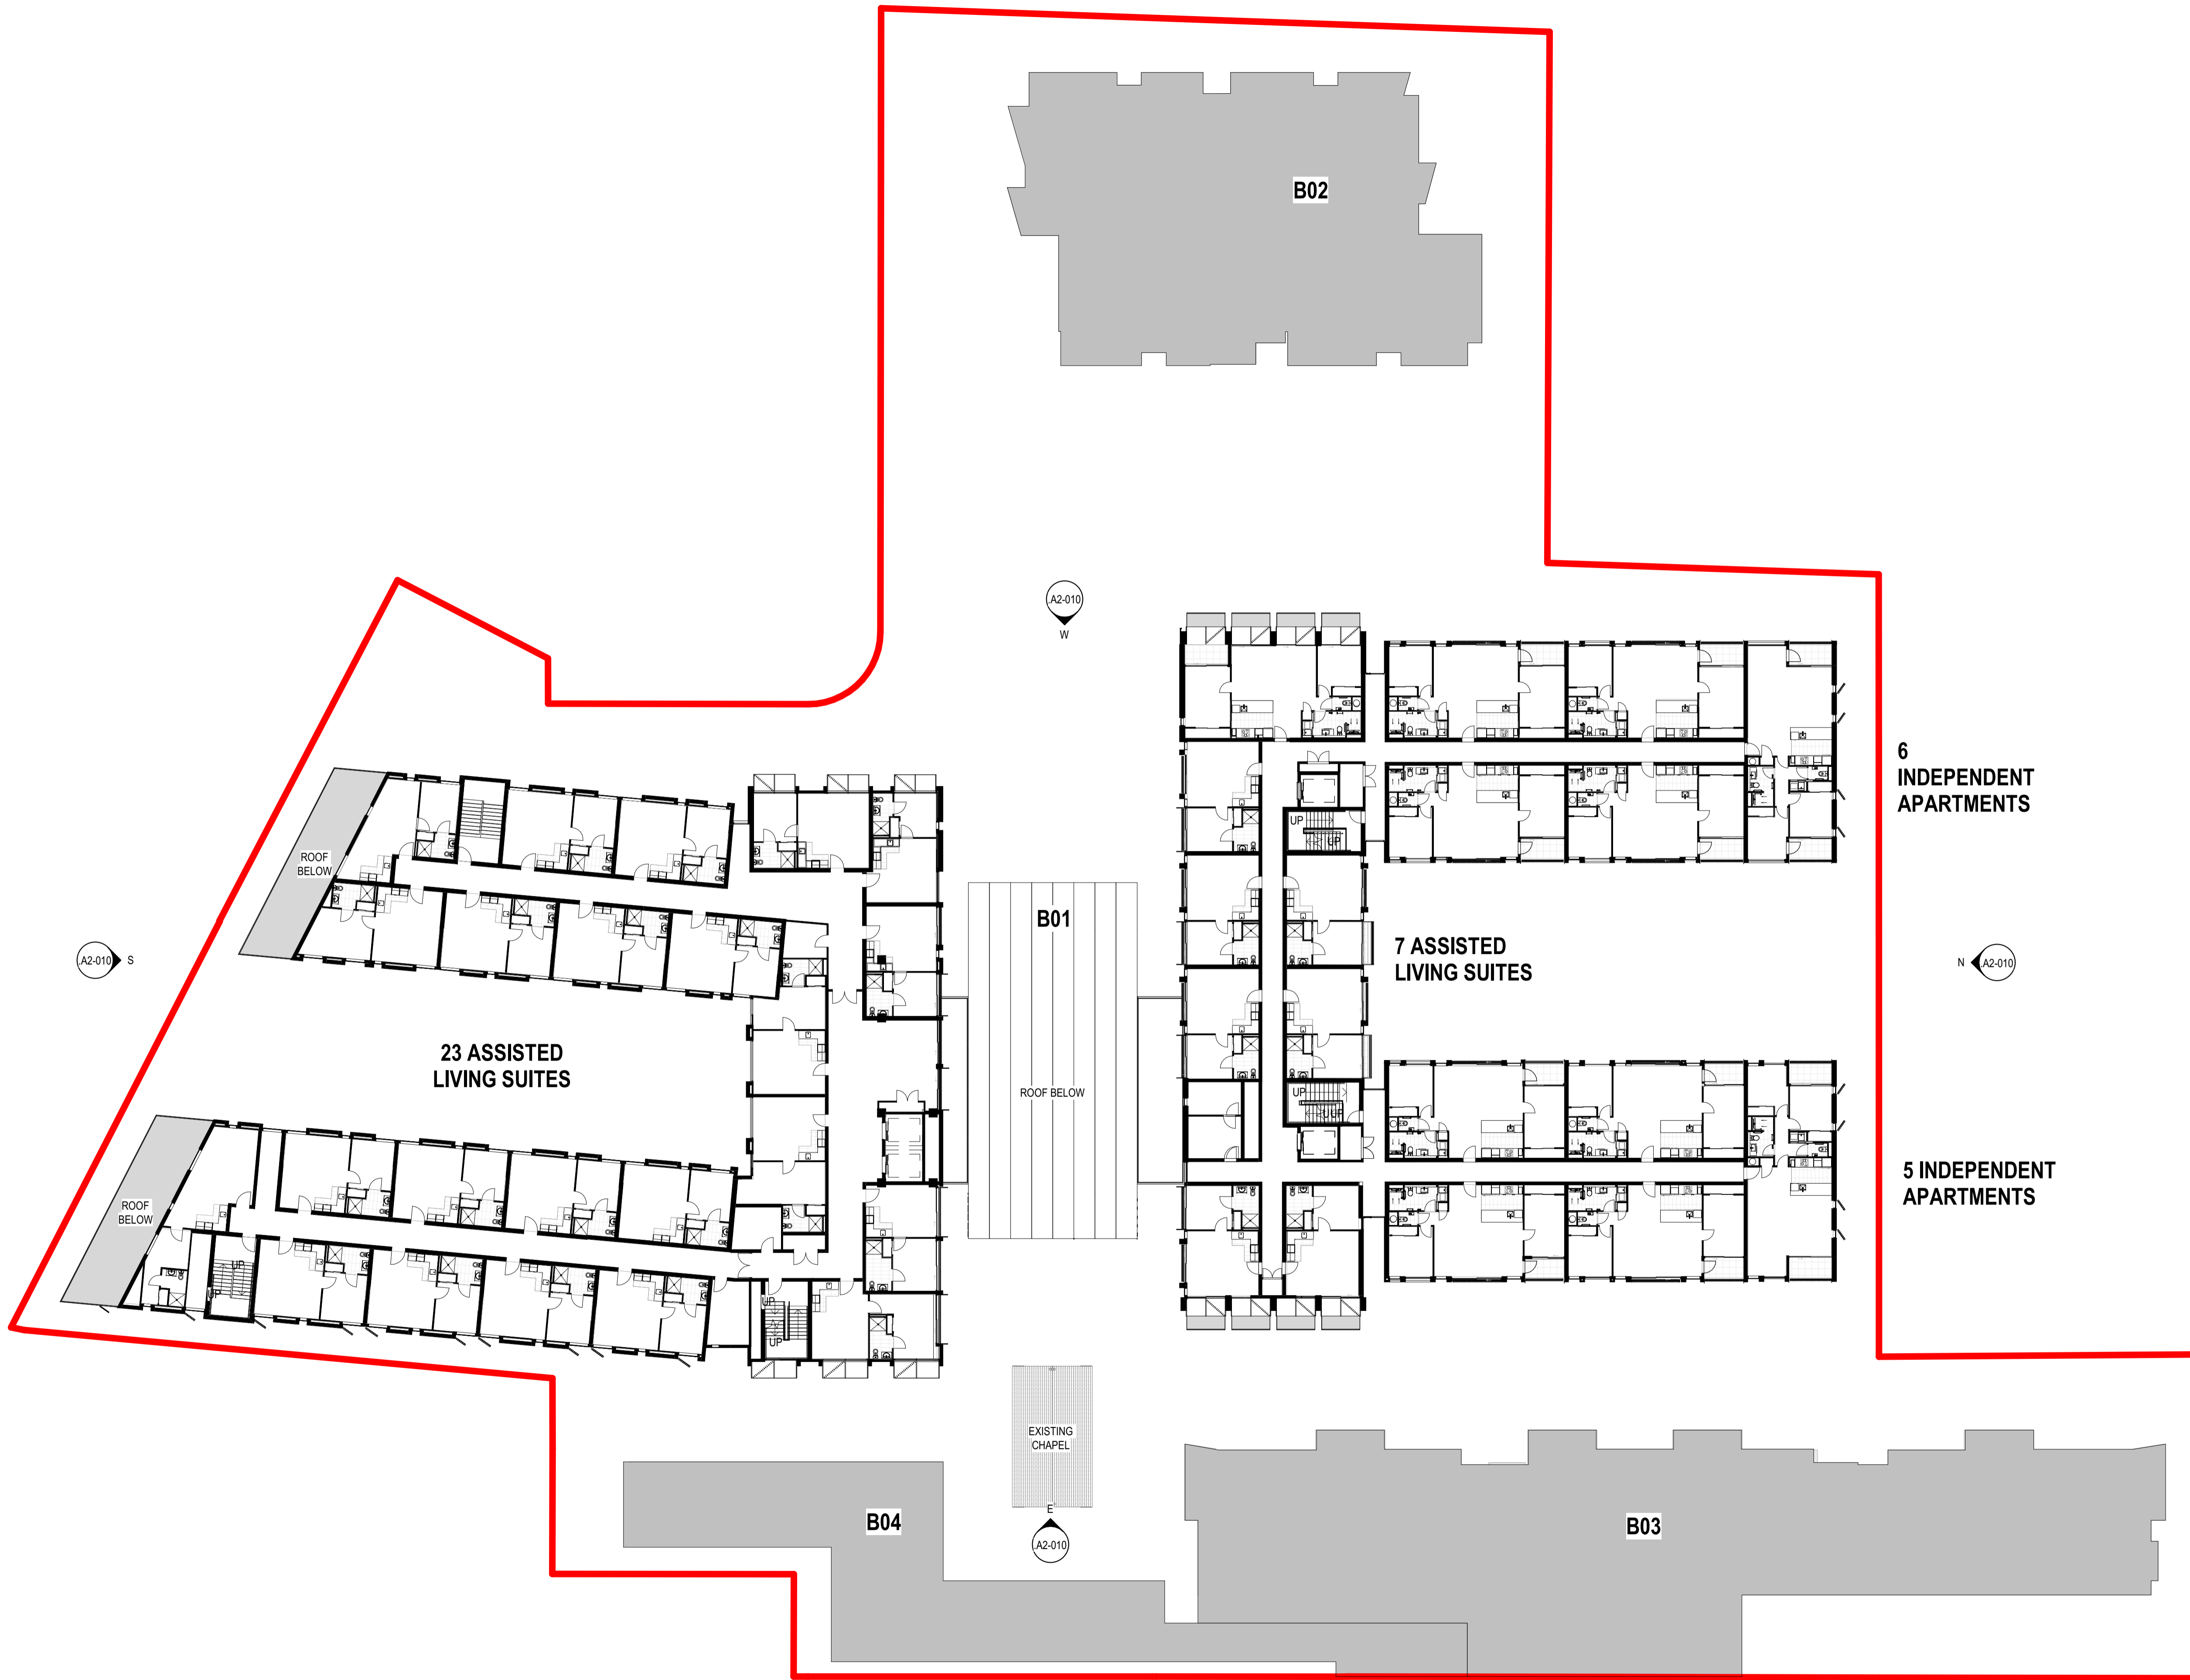

A2-010 S

A2-010 W

N A2-010

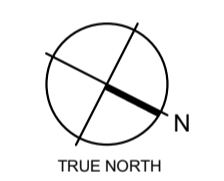

B01

7 ASSISTED LIVING SUITES

6 INDEPENDENT APARTMENTS

23 ASSISTED LIVING SUITES

5 INDEPENDENT APARTMENTS

ROOF BELOW

EXISTING CHAPEL

A2-010 E

B04

B03

1 LEVEL 3  
A2-010 A1 sheet scale = 1:250

**Client**

RYMAN HEALTHCARE

**Warren and Mahoney Architects  
New Zealand Ltd**

254 Montreal Street  
PO Box 25086  
Christchurch 8011  
New Zealand  
Phone + 64 3 961 5926

Registered Architects and Designers  
www.warrenandmahoney.com

**Project Title**

PARK TERRACE  
SITE 01  
BISHOPSPARK

**Drawing Title**

VILLAGE CENTRE B01  
FLOOR PLAN LEVEL 3

**Drawing Issue**

RESOURCE  
CONSENT

**Drawing Details**

Scale	1:250 @ A1
Date	27/03/20
Job No	8917
Drawn	WM Team
Checked	TDH

**Drawing No**


B01.A1-040

**Revision**

(E)

**Revisions**


- A 25/10/19 RESOURCE CONSENT DRAFT
- B 02/12/19 RESOURCE CONSENT
- C 09/03/20 FOR INFORMATION
- D 13/03/20 FINAL DRAFT
- E 27/03/20 RESOURCE CONSENT ISSUE

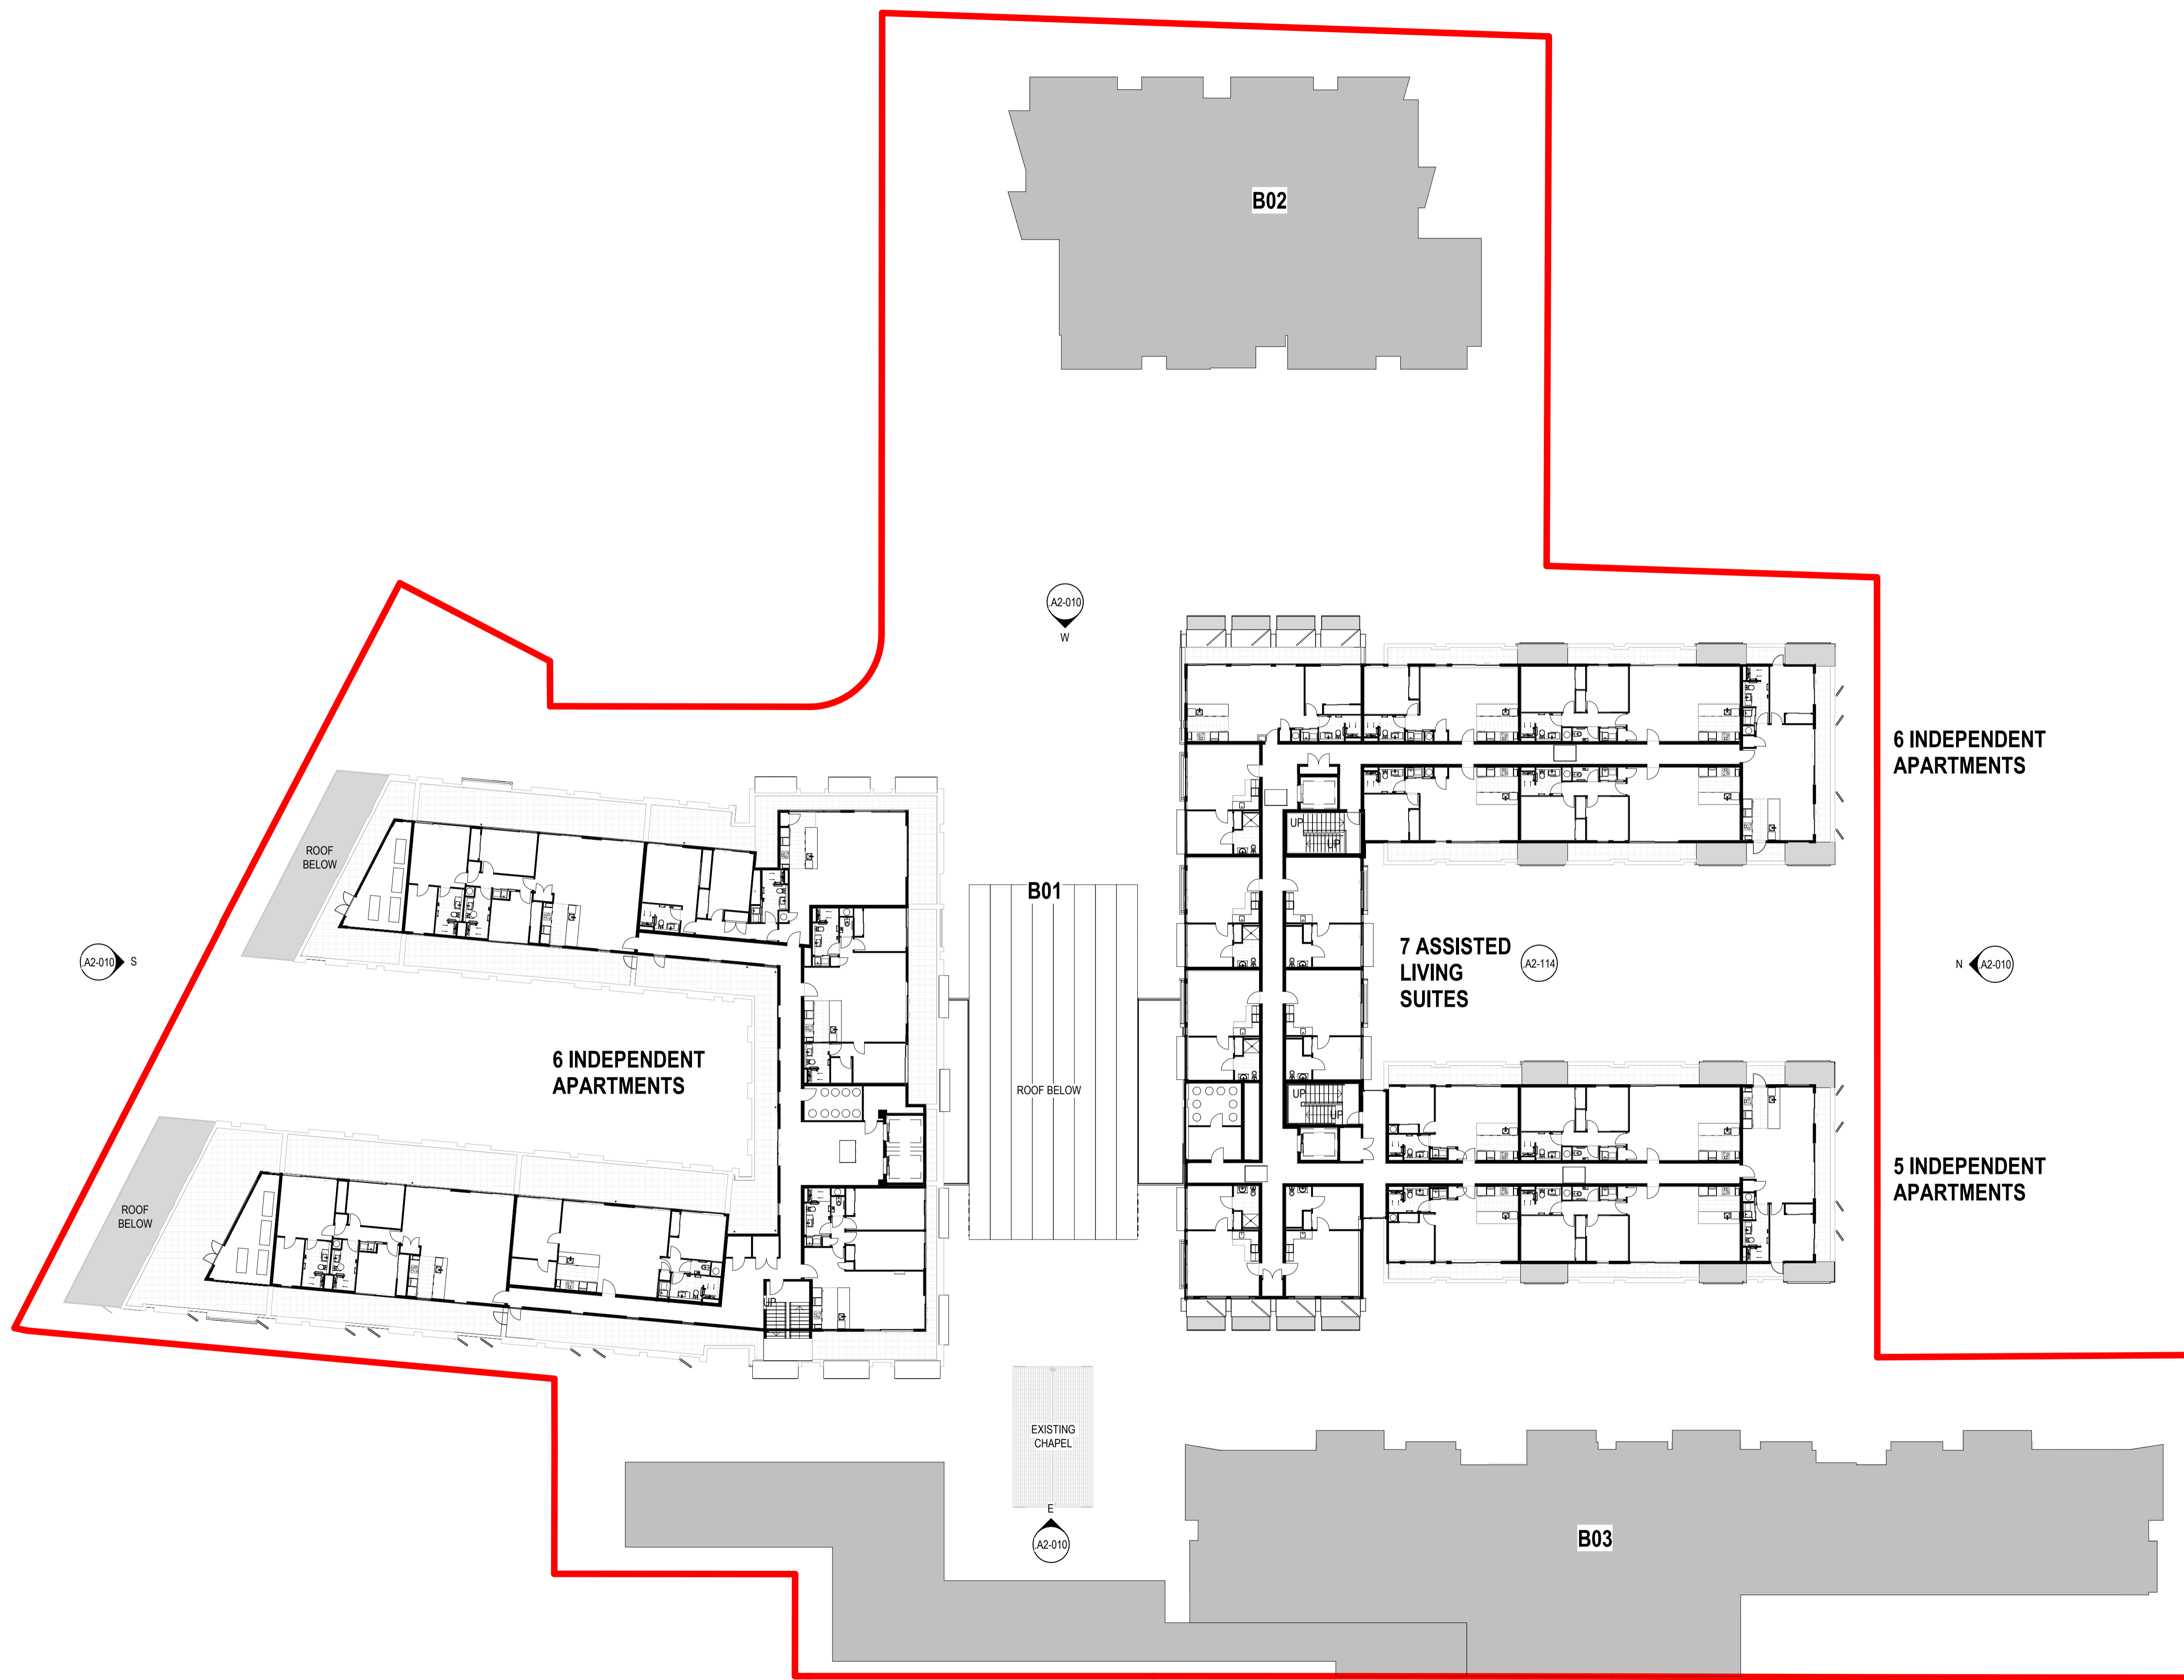

A2-010 S

A2-010 W

A2-010 N

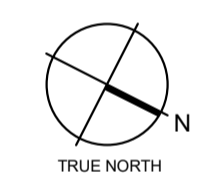

A2-010 E  
EXISTING CHAPEL

**1 LEVEL 4**  
A2-010 A1 sheet scale = 1 : 250

**Client**

RYMAN HEALTHCARE

**Warren and Mahoney Architects  
New Zealand Ltd**

254 Montreal Street  
PO Box 25086  
Christchurch 8011  
New Zealand  
Phone + 64 3 961 5926

Registered Architects and Designers  
www.warrenandmahoney.com

**Project Title**

PARK TERRACE  
SITE 01  
BISHOPSPARK

**Drawing Title**

VILLAGE CENTRE B01  
FLOOR PLAN LEVEL 4

**Drawing Issue**

RESOURCE  
CONSENT

**Drawing Details**

Scale	1 : 250 @ A1
Date	27/03/20
Job No	8917
Drawn	WM Team
Checked	TDH

**Drawing No**


B01 .A1-050

**Revision**

(E)

**Revisions**

- A 25/10/19 RESOURCE CONSENT DRAFT
- B 02/12/19 RESOURCE CONSENT
- C 09/03/20 FOR INFORMATION
- D 13/03/20 FINAL DRAFT
- E 27/03/20 RESOURCE CONSENT ISSUE

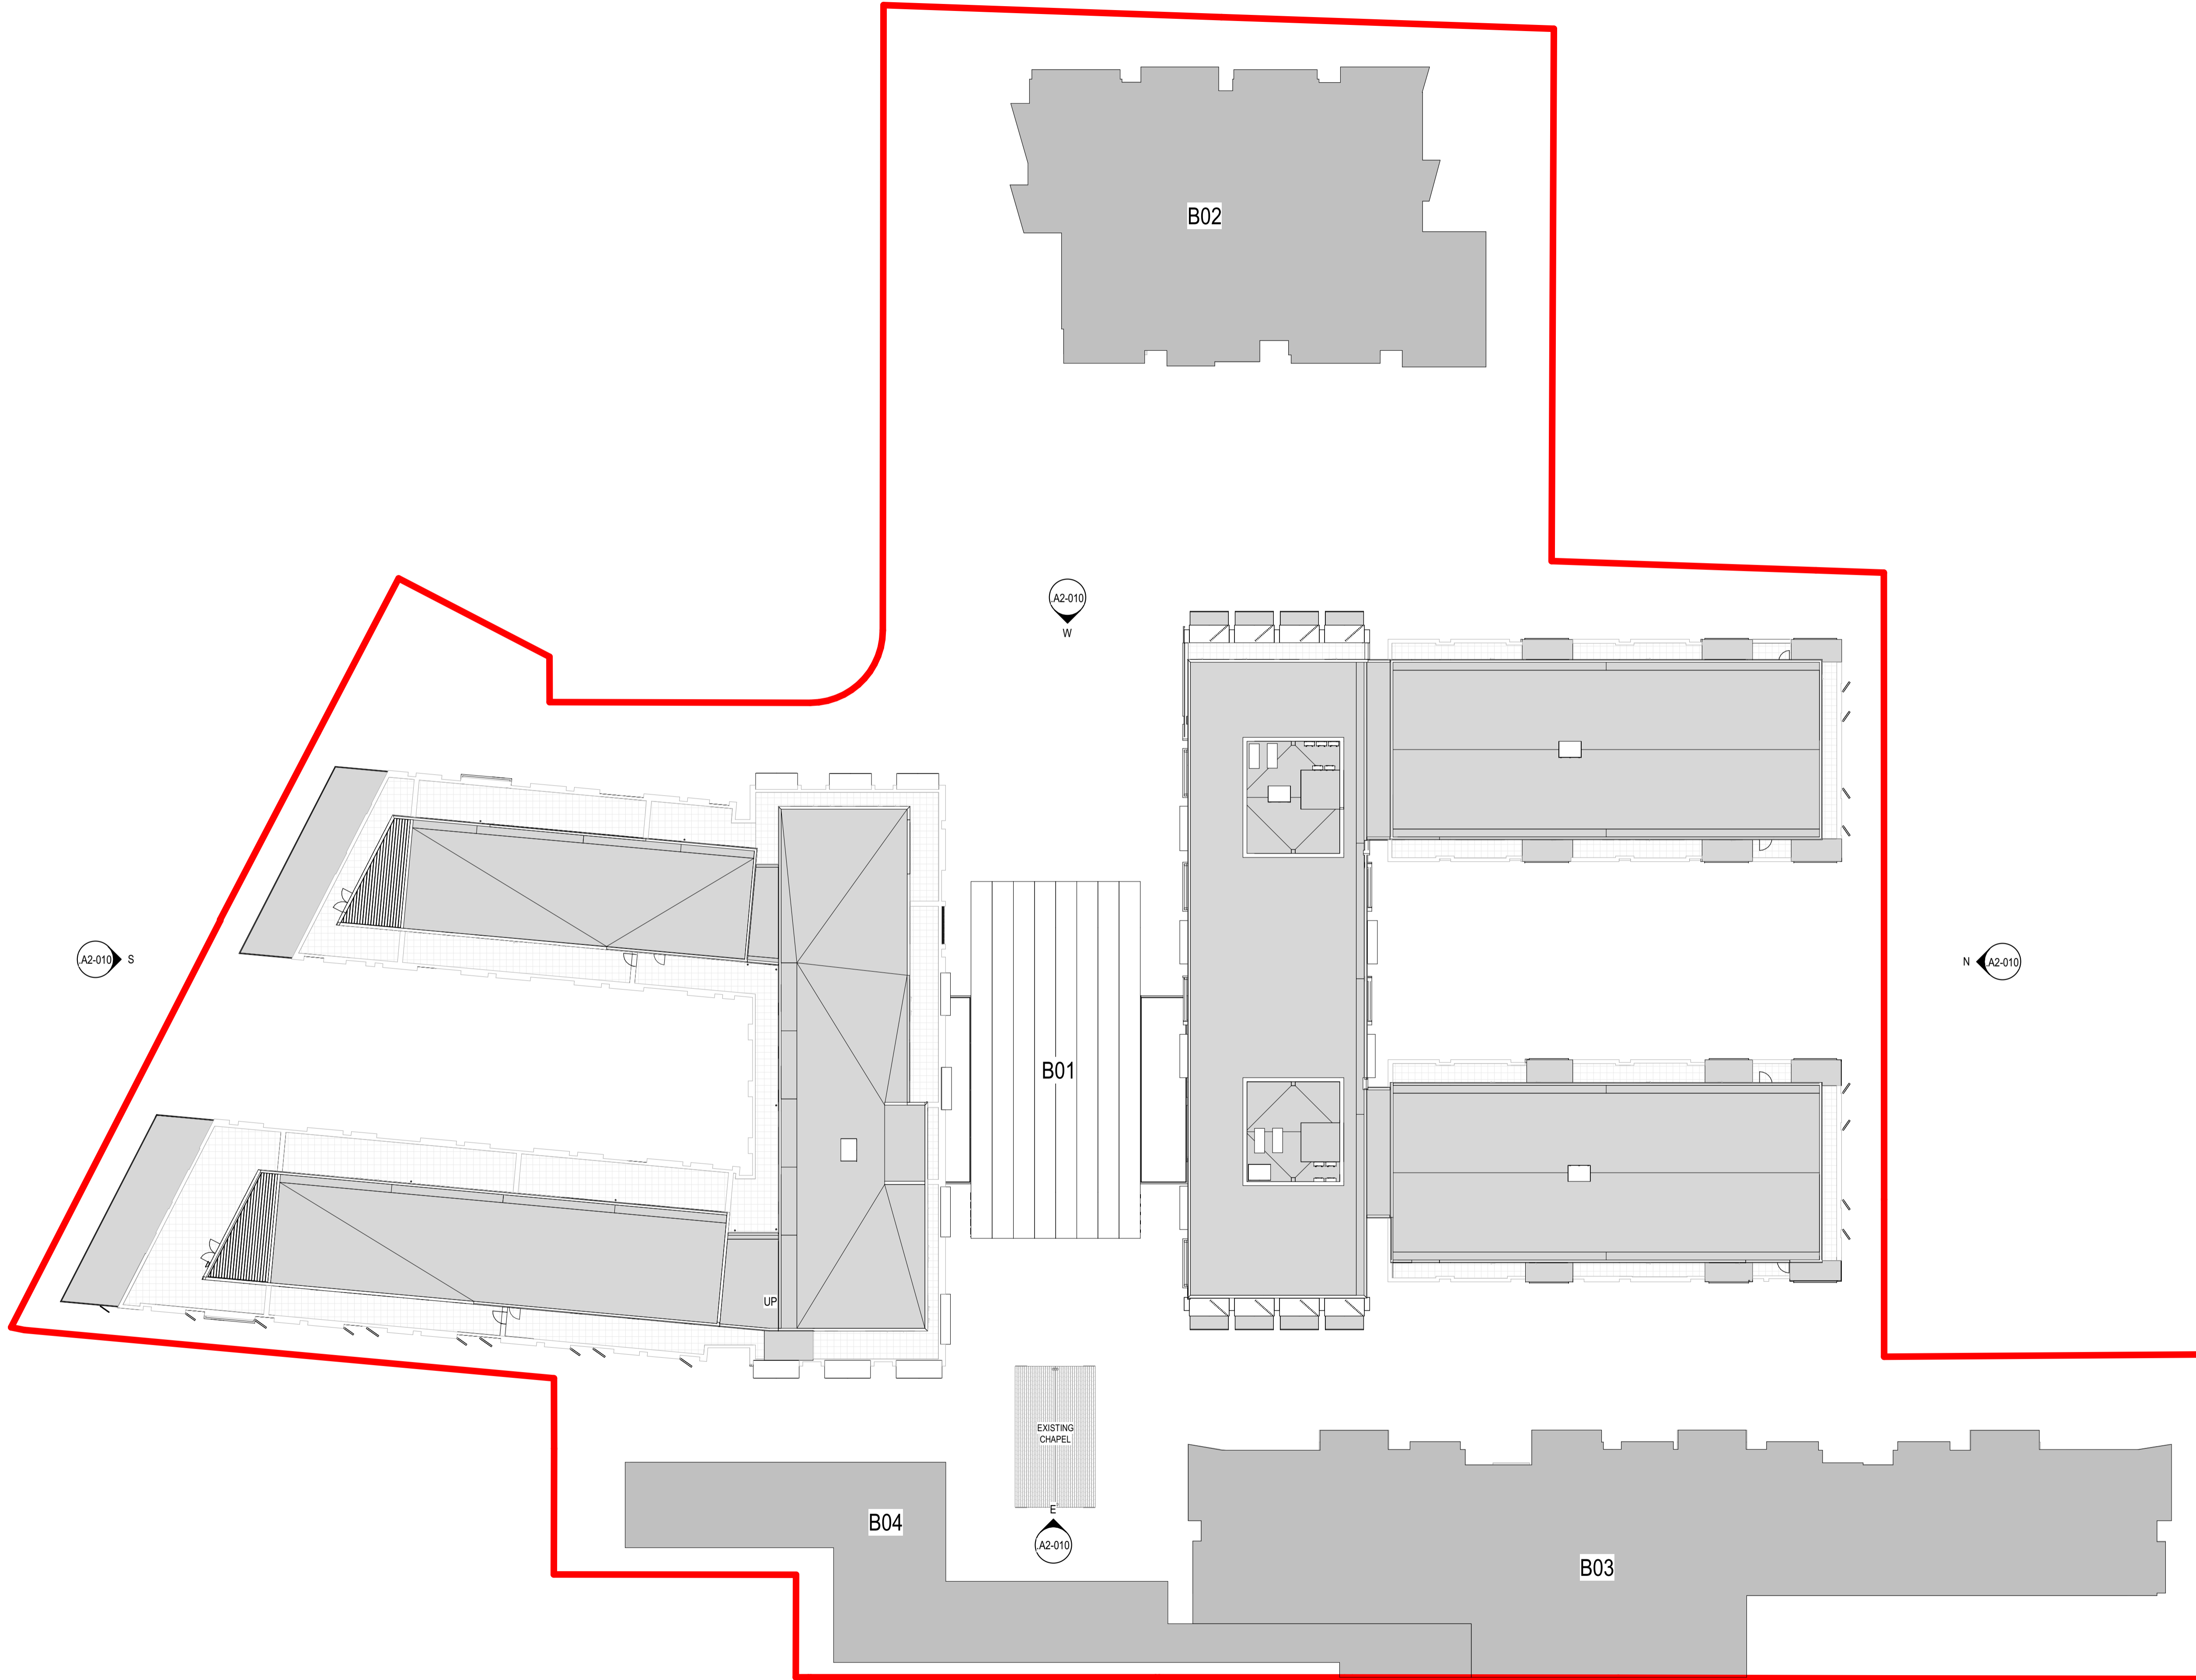

**Client**

RYMAN HEALTHCARE

**Warren and Mahoney Architects  
New Zealand Ltd**

254 Montreal Street  
PO Box 25086  
Christchurch 8011  
New Zealand  
Phone + 64 3 961 5926

Registered Architects and Designers  
www.warrenandmahoney.com

**Project Title**

**PARK TERRACE  
SITE 01  
BISHOPSPARK**

**Drawing Title**

**VILLAGE CENTRE B01  
ROOF PLAN / FLOOR  
PLAN LEVEL 5**

**Drawing Issue**

**RESOURCE  
CONSENT**

**Drawing Details**


Scale	1 : 250 @ A1
Date	27/03/20
Job No	8917
Drawn	WM Team
Checked	TDH

**Drawing No**

B01 .A1-060

**Revision**

(E)


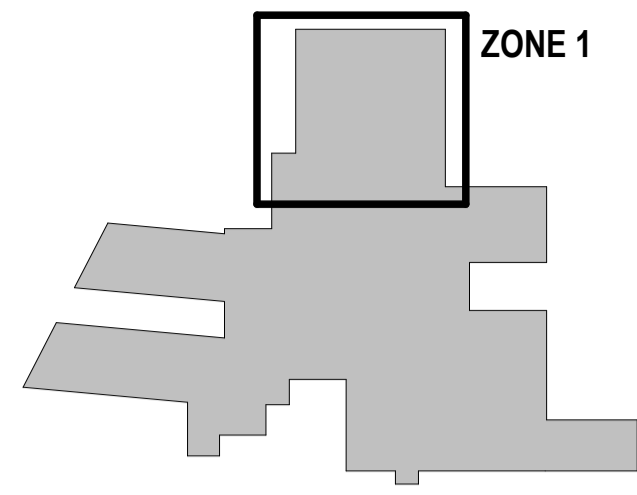


ZONE 1

All dimension to be verified on site before producing shop drawings or commencing any work. Do not scale. The copyright of this drawing remains with Warren and Mahoney Architects Ltd.

Revisions

- A 25/10/19 RESOURCE CONSENT DRAFT
- B 02/12/19 RESOURCE CONSENT
- C 09/03/20 FOR INFORMATION
- D 13/03/20 FINAL DRAFT
- E 27/03/20 RESOURCE CONSENT ISSUE
- F 15/05/20 RESOURCE CONSENT RFI

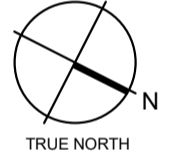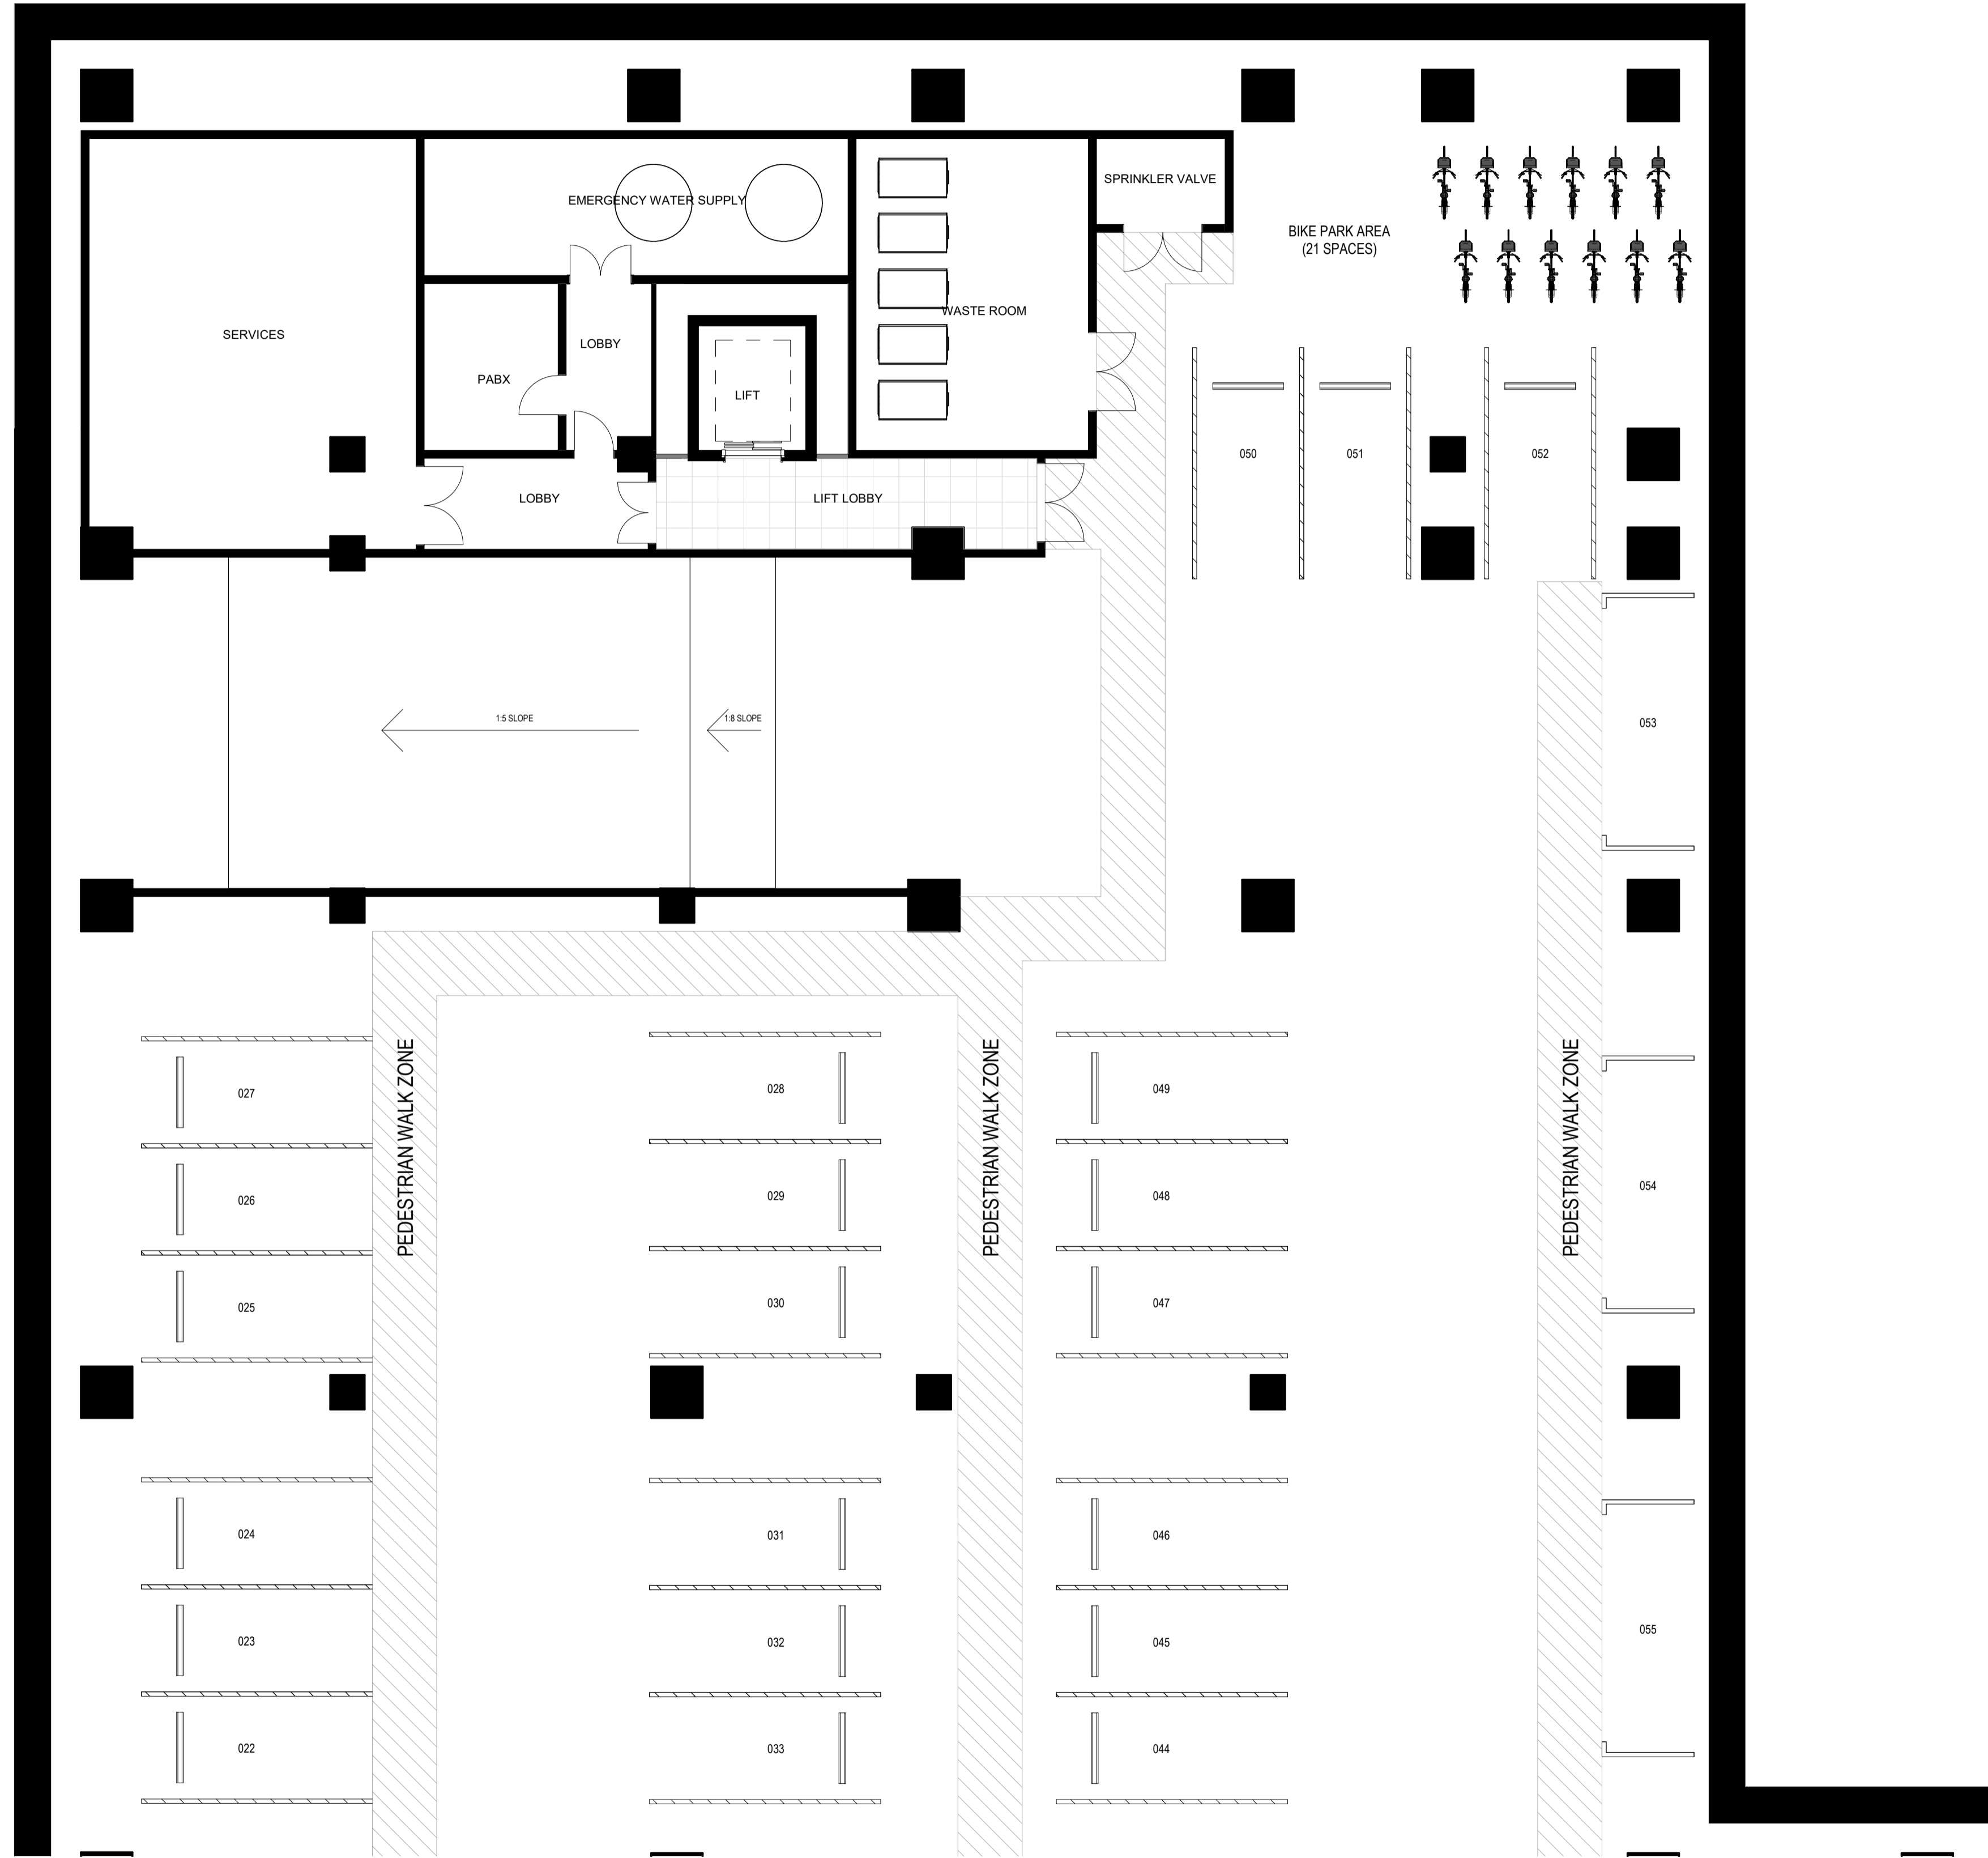

Client

RYMAN HEALTHCARE

Warren and Mahoney Architects  
New Zealand Ltd

254 Montreal Street  
PO Box 25086  
Christchurch 8011  
New Zealand  
Phone + 64 3 961 5926

Registered Architects and Designers  
www.warrenandmahoney.com

Project Title

PARK TERRACE  
SITE 01  
BISHOPSPARK

Drawing Title

VILLAGE CENTRE B01  
FLOOR PLAN -  
BASEMENT ZONE 1

Drawing Issue

RESOURCE  
CONSENT

Drawing Details

Scale	As indicated @ A1
Date	15/05/20
Job No	8917
Drawn	WM Team
Checked	TDH

Drawing No

B01.A1-110





Revision

(F)

All dimension to be verified on site before producing shop drawings or commencing any work. Do not scale. The copyright of this drawing remains with Warren and Mahoney Architects Ltd.

Revisions

- A 25/10/19 RESOURCE CONSENT DRAFT
- B 02/12/19 RESOURCE CONSENT
- C 09/03/20 FOR INFORMATION
- D 13/03/20 FINAL DRAFT
- E 27/03/20 RESOURCE CONSENT ISSUE

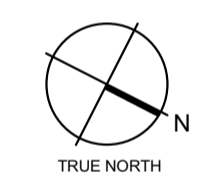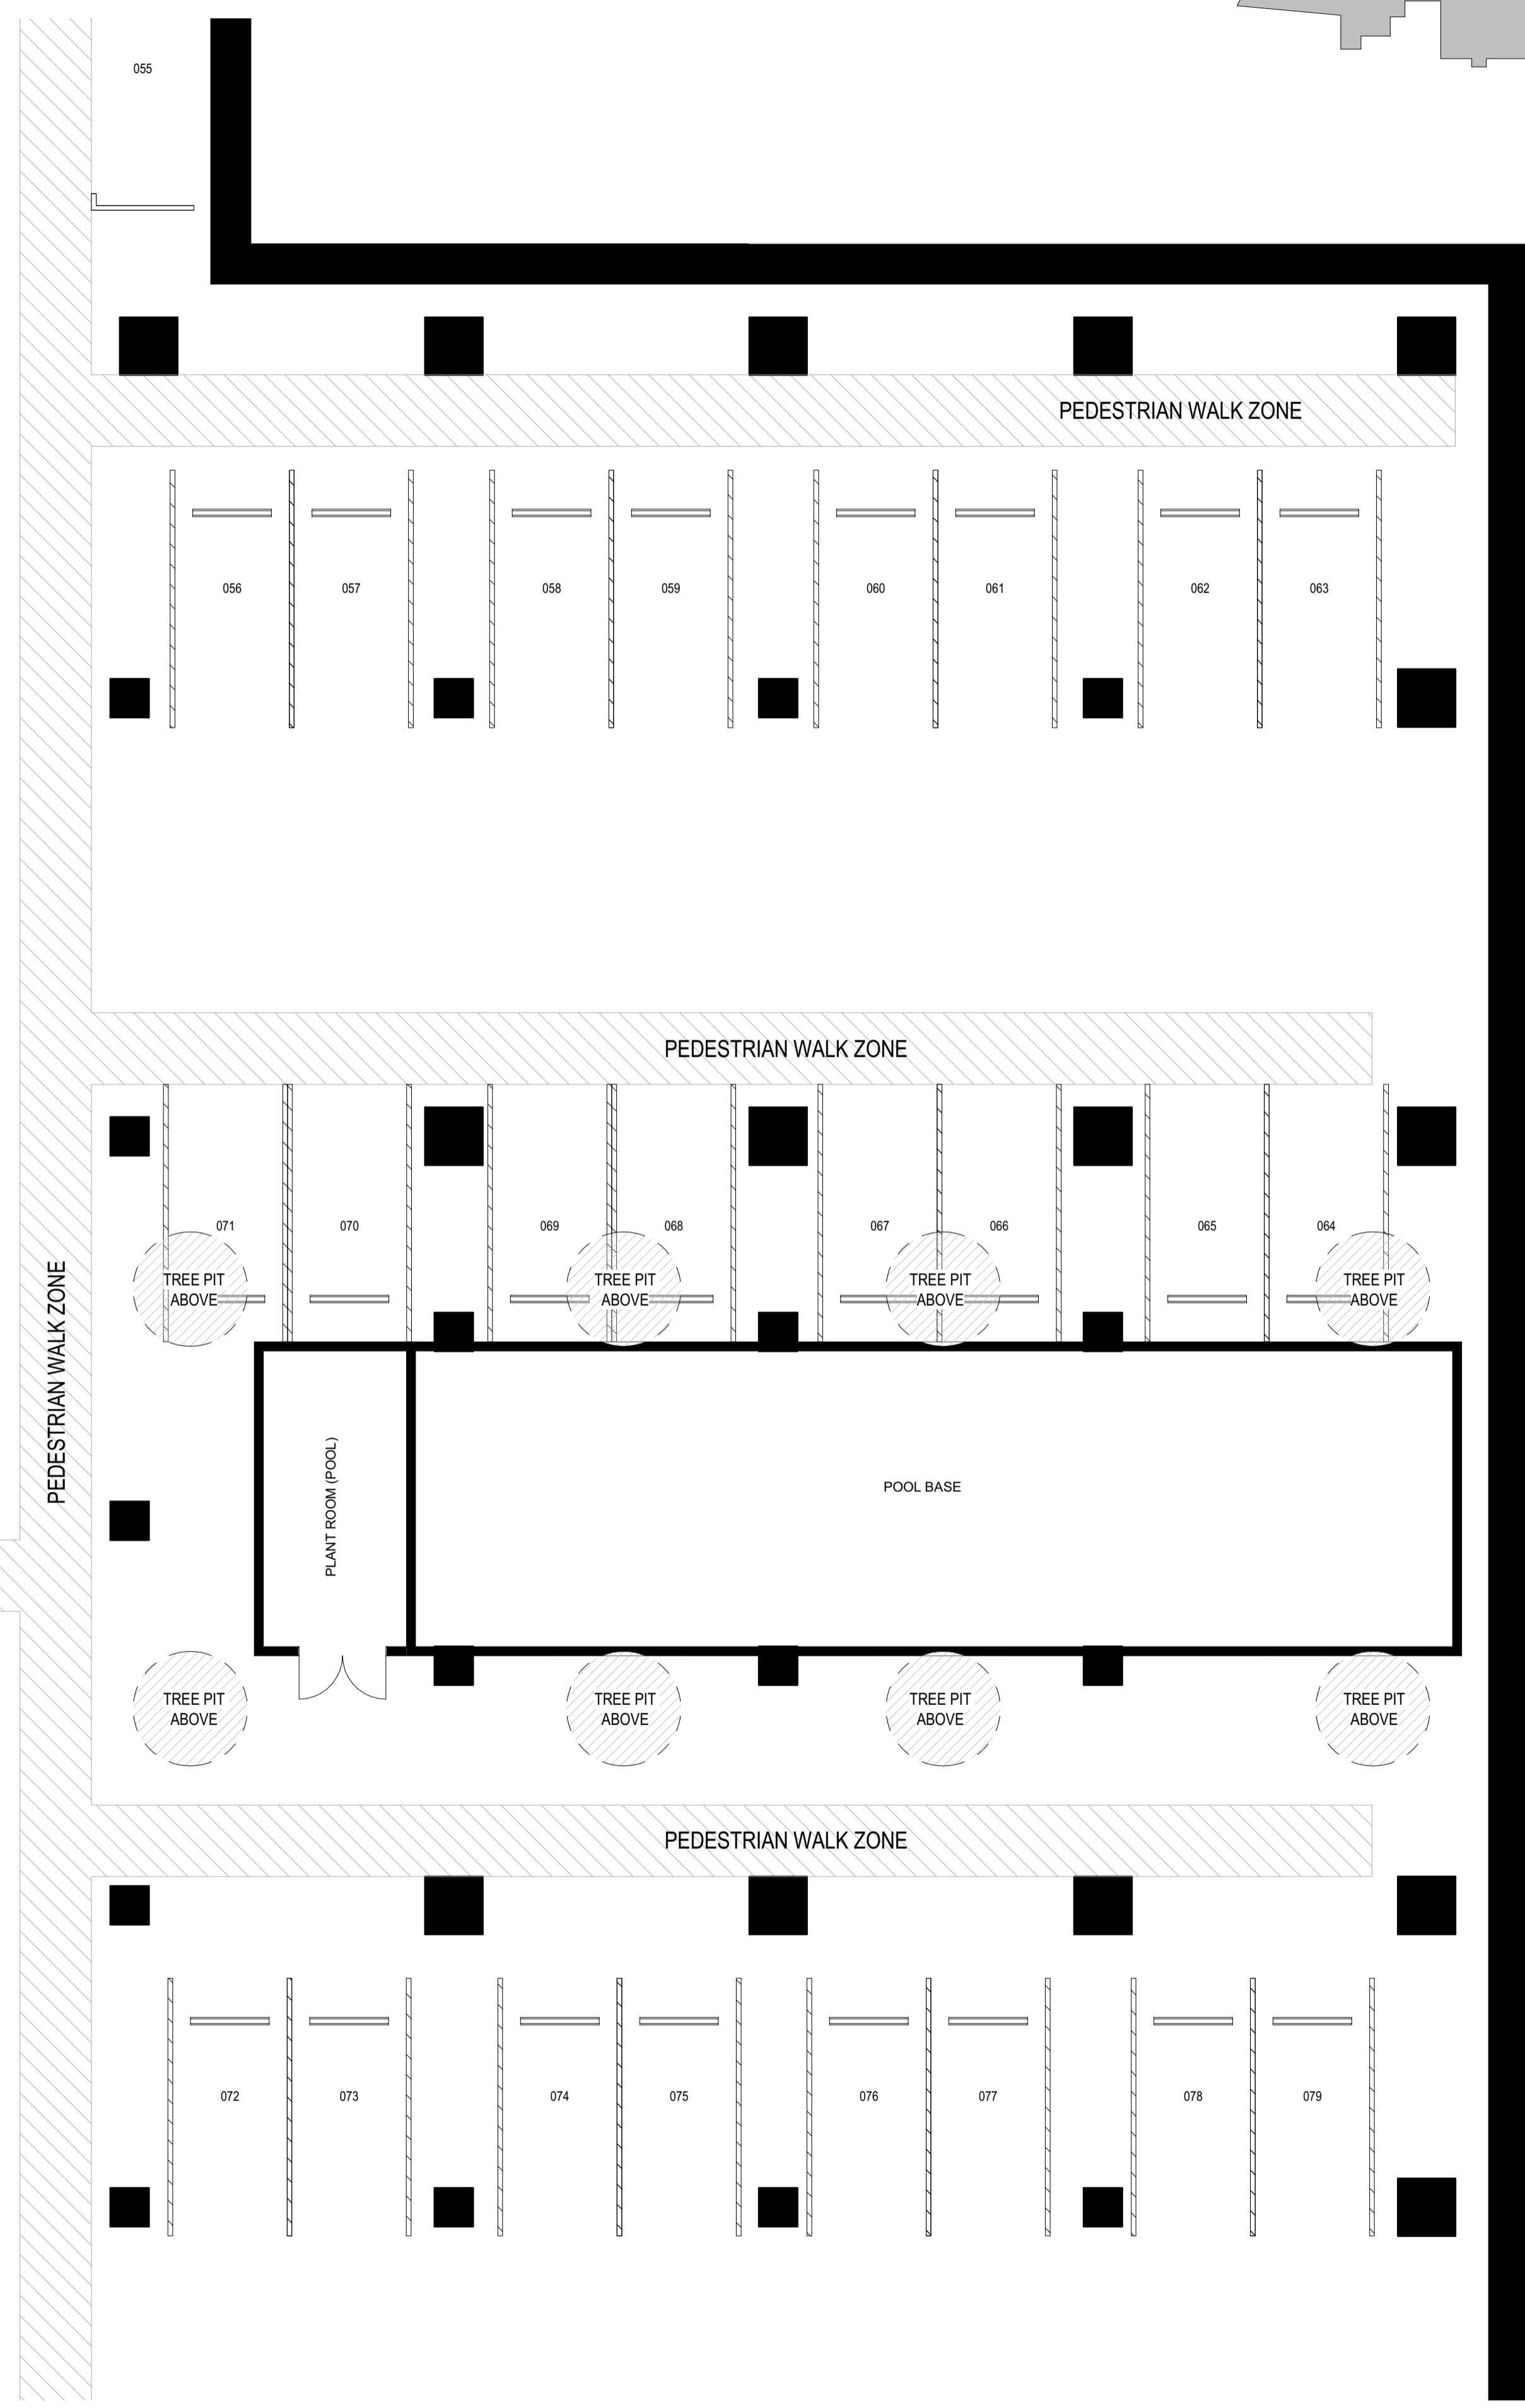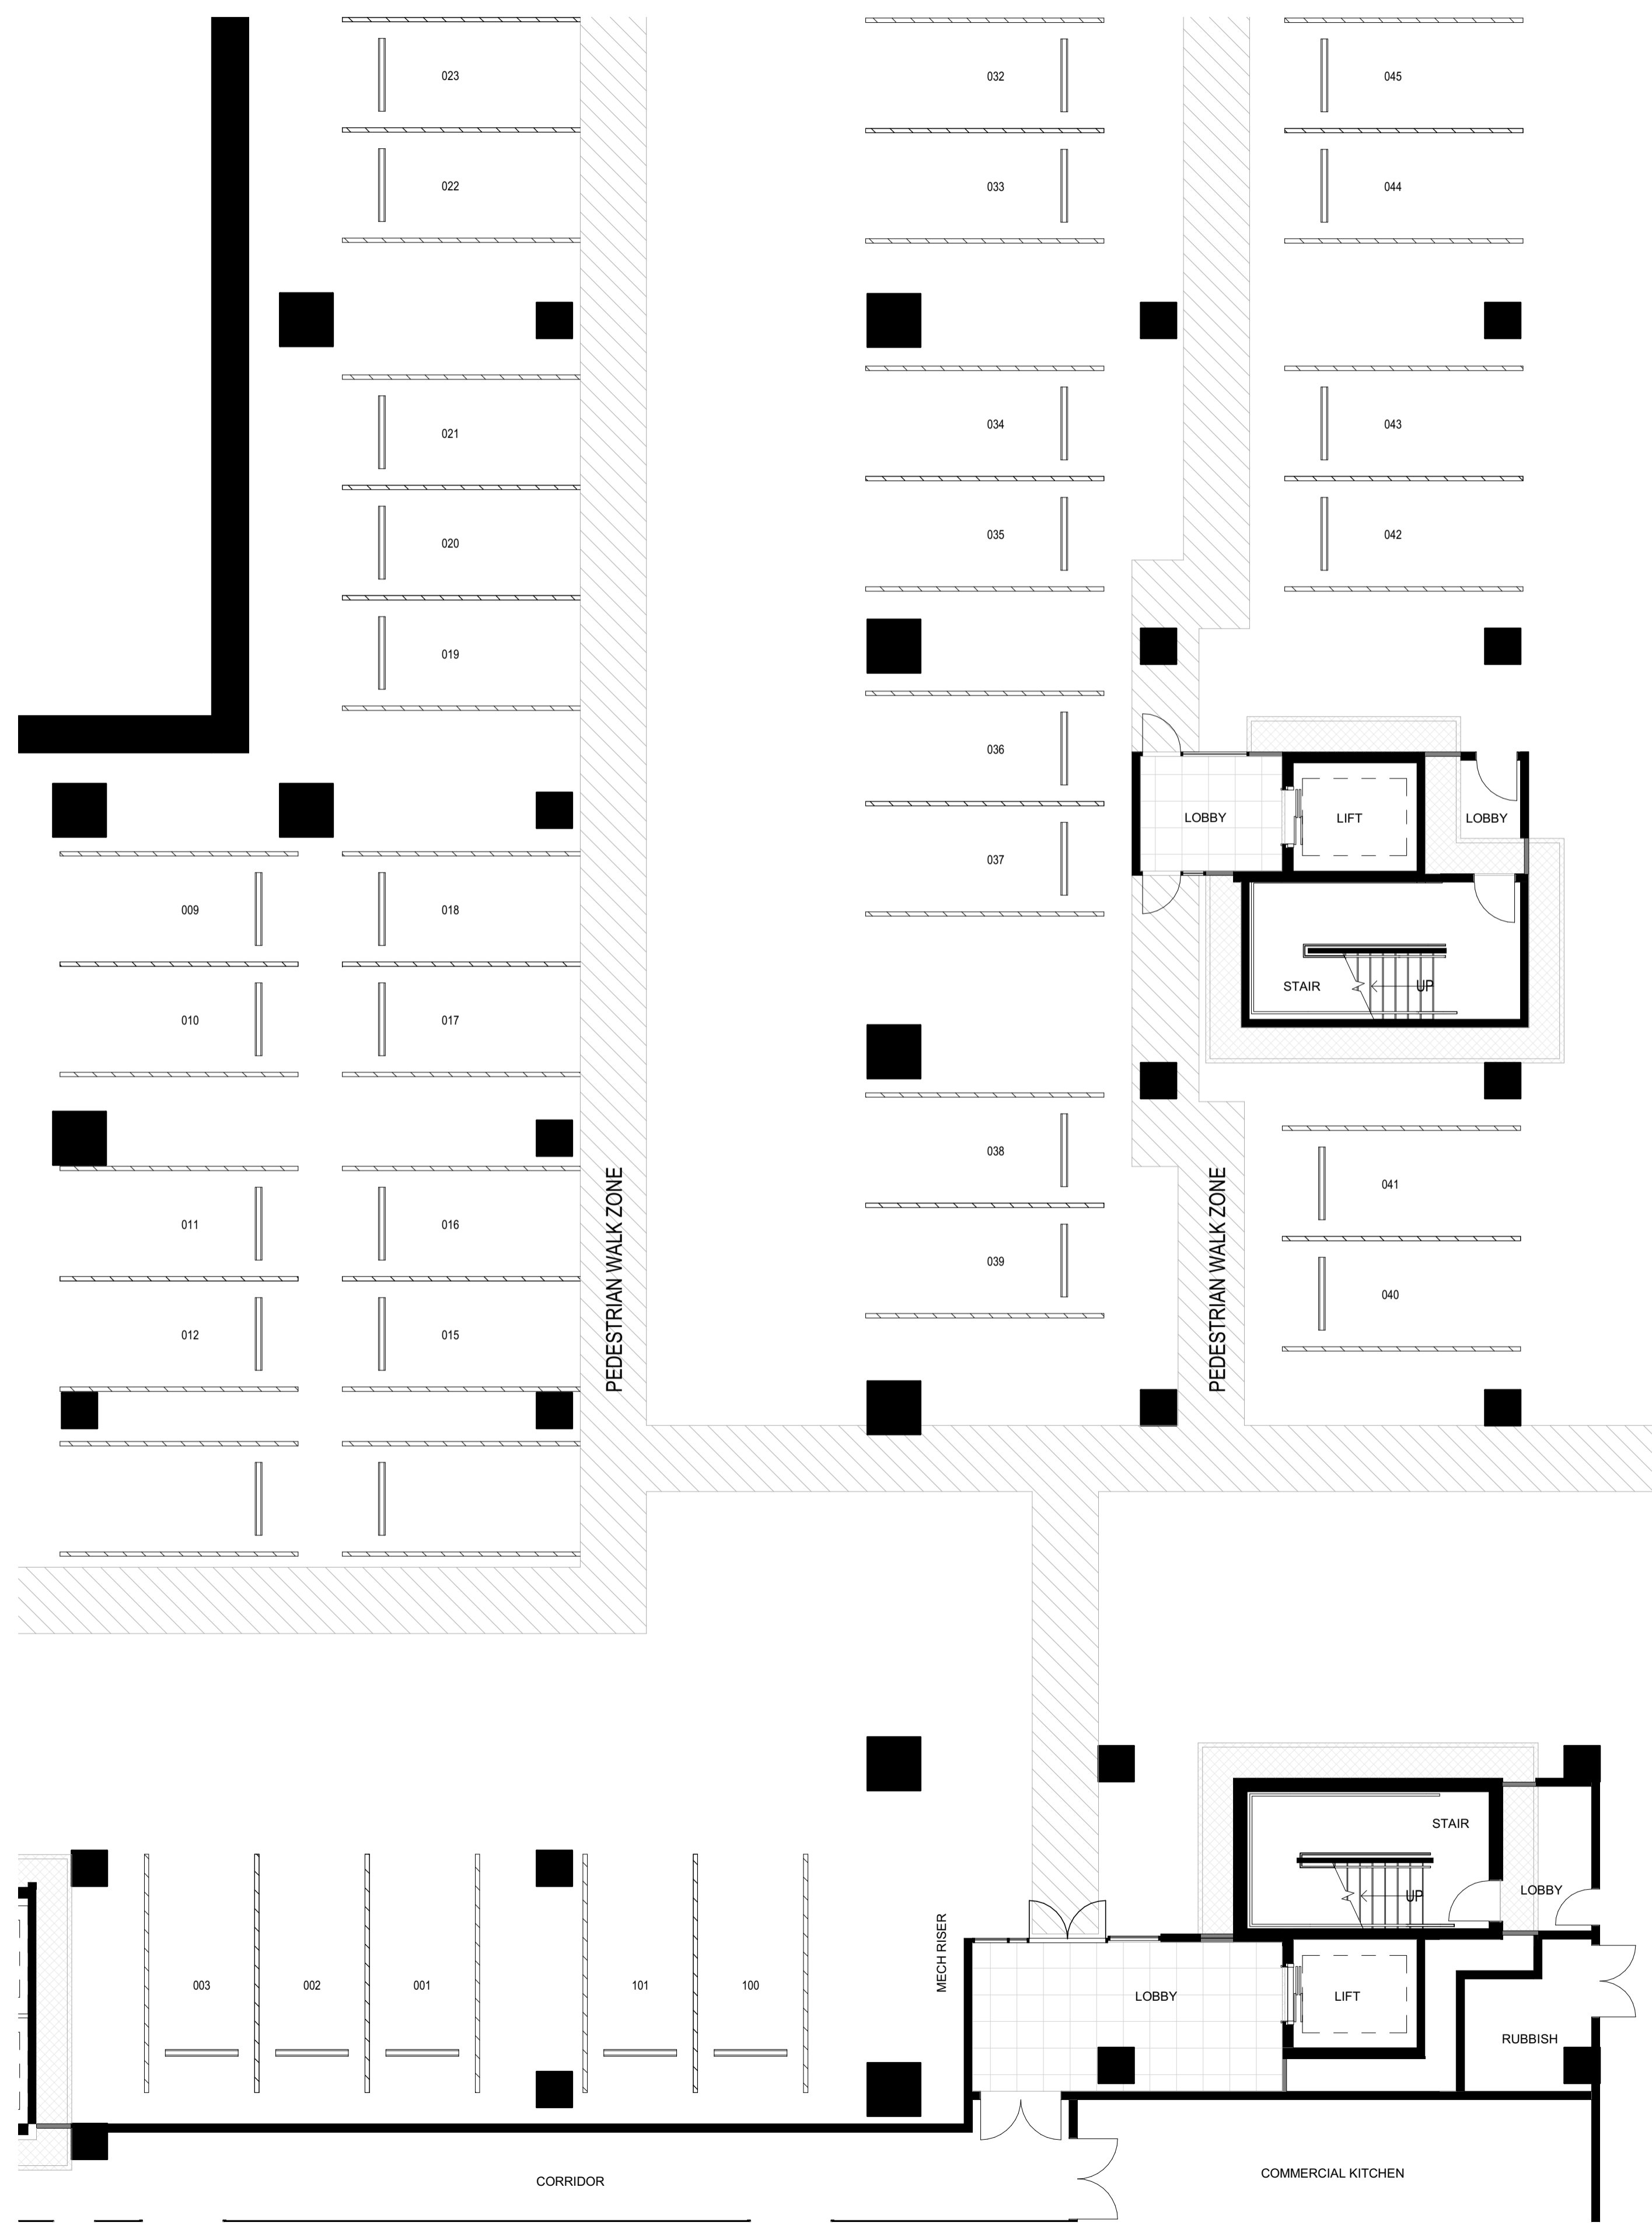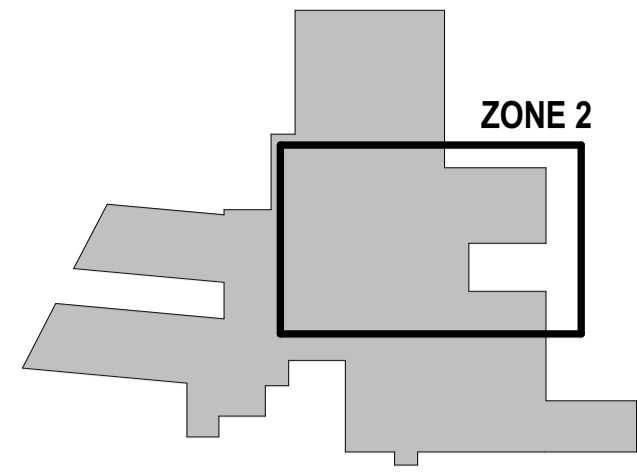

Client  
RYMAN HEALTHCARE

Warren and Mahoney Architects  
New Zealand Ltd  
254 Montreal Street  
PO Box 25086  
Christchurch 8011  
New Zealand  
Phone + 64 3 961 5926

Registered Architects and Designers  
www.warrenandmahoney.com

Project Title  
PARK TERRACE  
SITE 01  
BISHOPSPARK

Drawing Title  
VILLAGE CENTRE B01  
FLOOR PLAN -  
BASEMENT ZONE 2

Drawing Issue  
RESOURCE  
CONSENT

Drawing Details  
Scale As indicated @ A1  
Date 27/03/20  
Job No 8917  
Drawn WM Team  
Checked TDH




Drawing No Revision  
B01 .A1-111 (E)

All dimension to be verified on site before producing shop drawings or commencing any work. Do not scale. The copyright of this drawing remains with Warren and Mahoney Architects Ltd.

**Revisions**

- A 25/10/19 RESOURCE CONSENT DRAFT
- B 02/12/19 RESOURCE CONSENT
- C 09/03/20 FOR INFORMATION
- D 13/03/20 FINAL DRAFT
- E 27/03/20 RESOURCE CONSENT ISSUE

ZONE 3

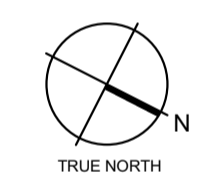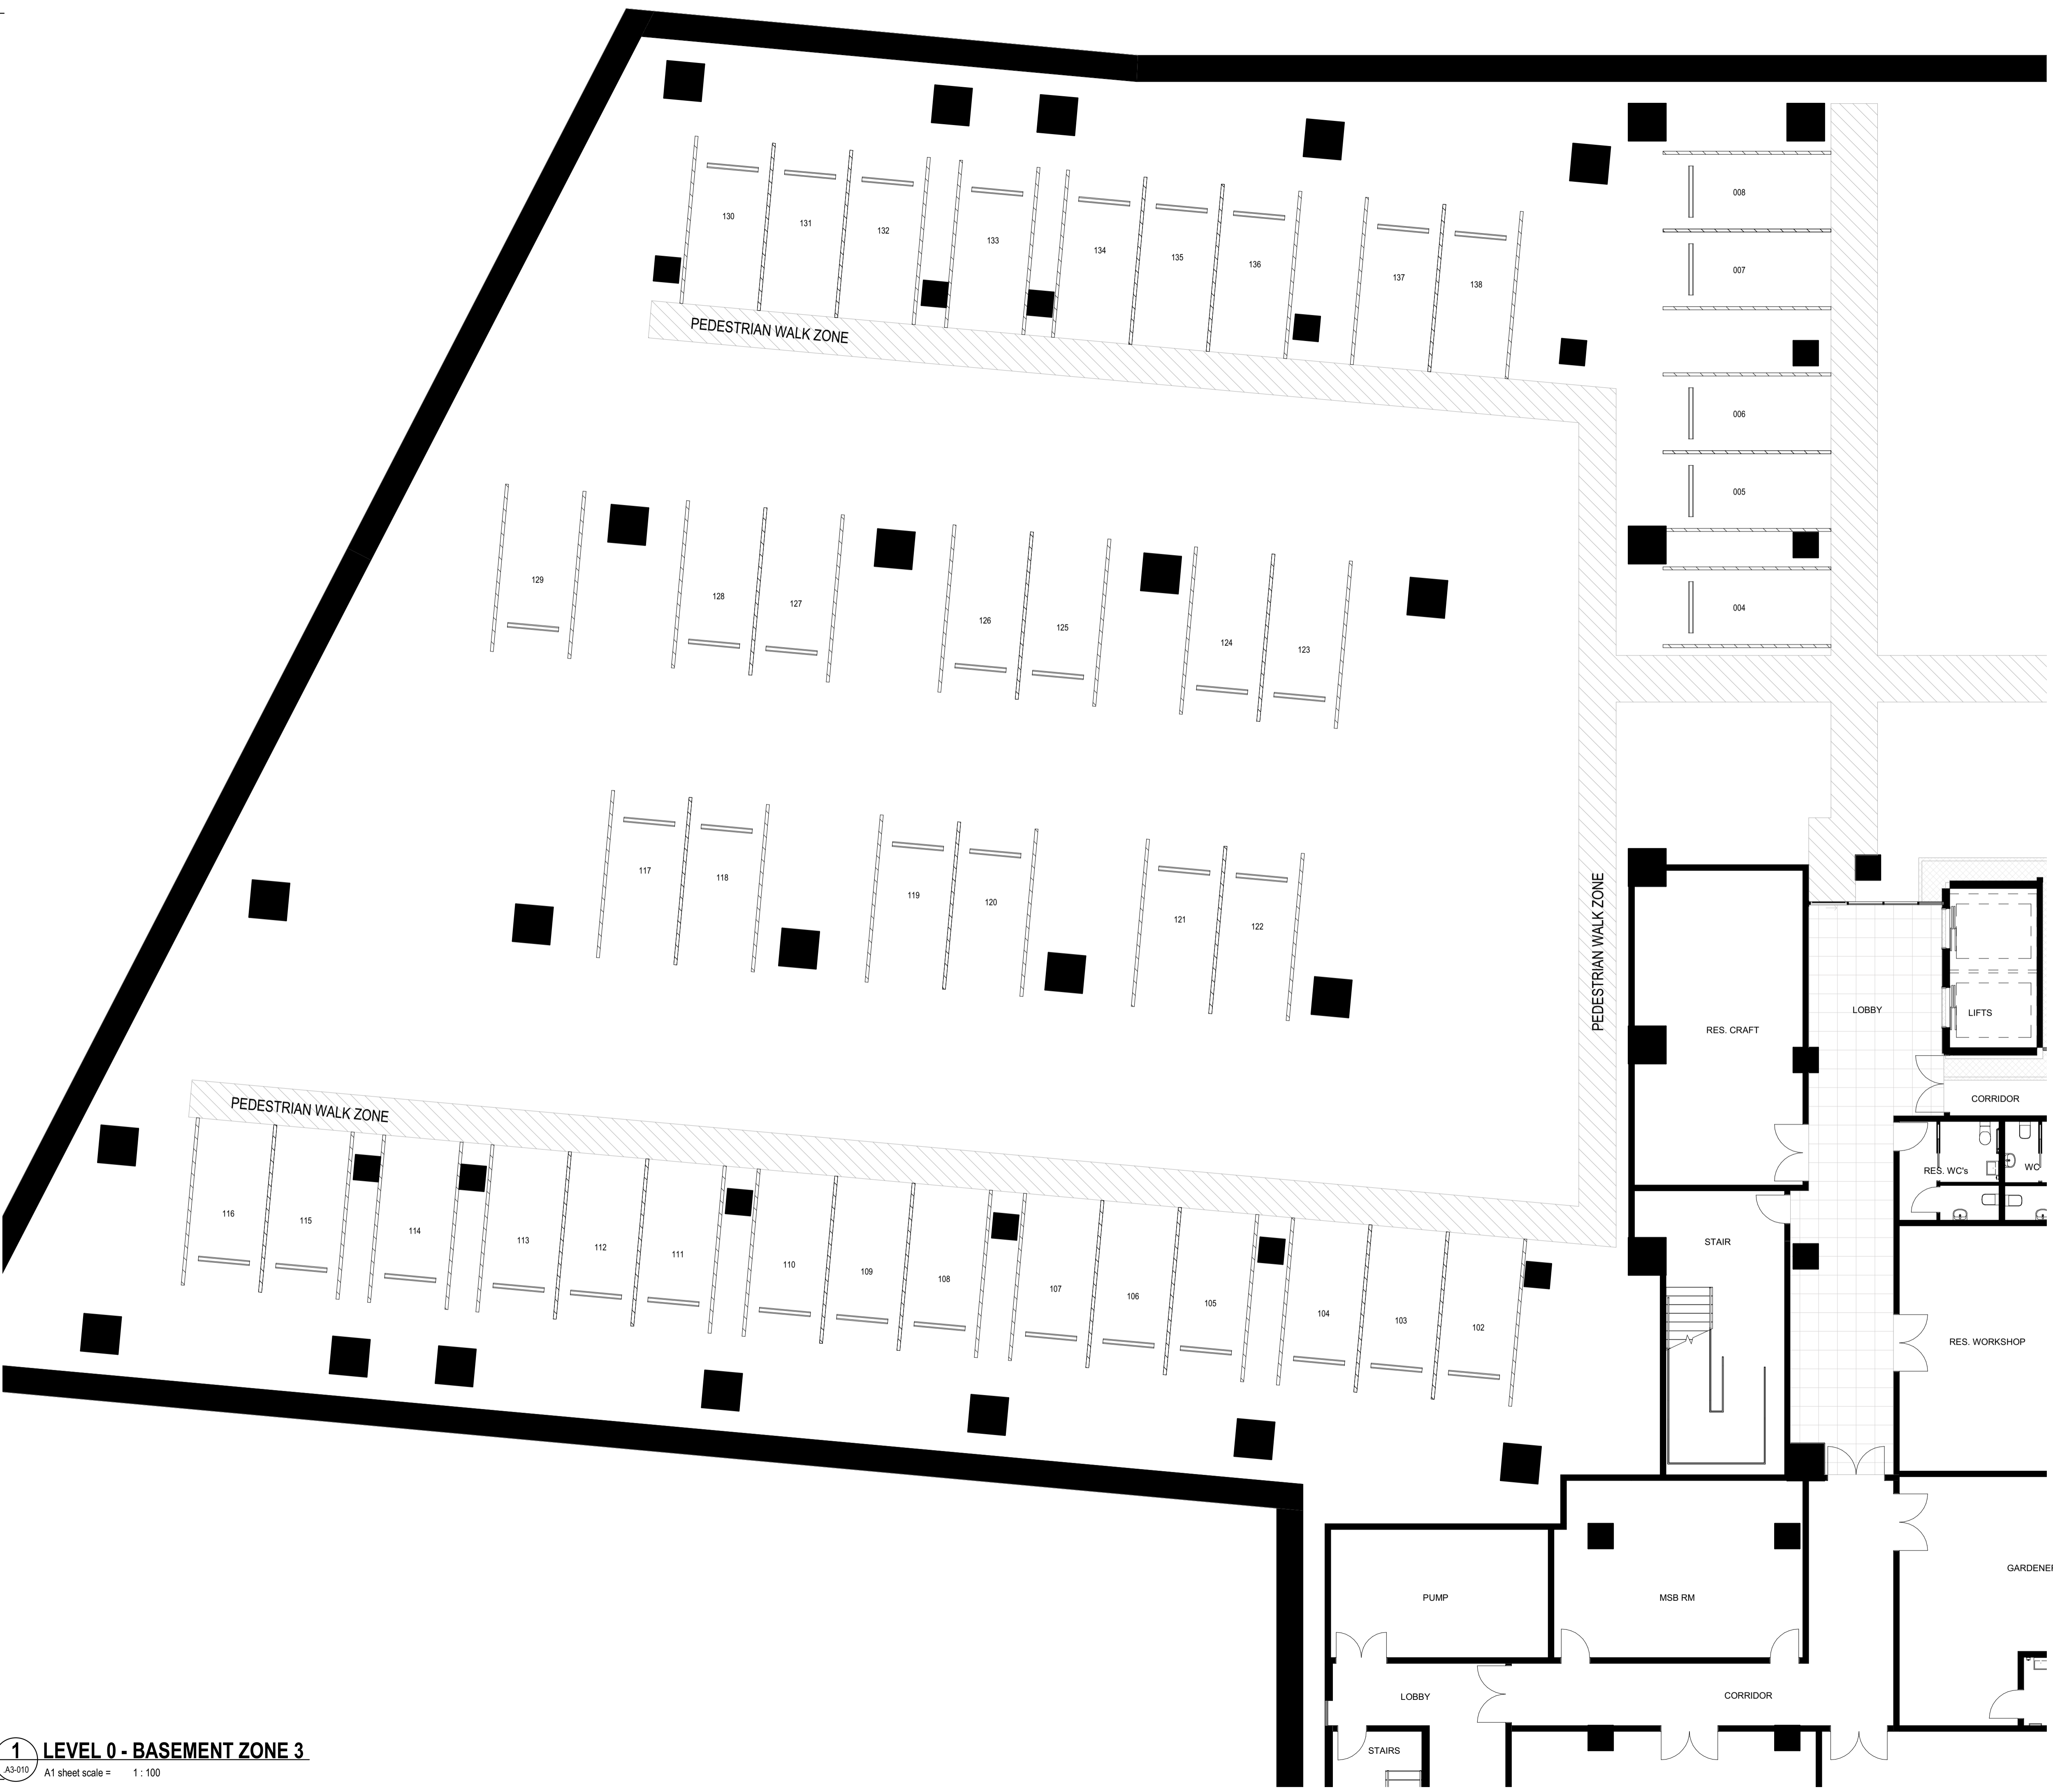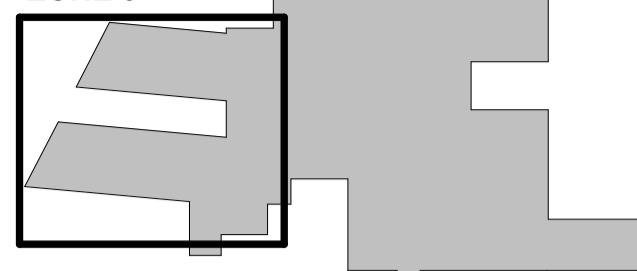

**Client**

RYMAN HEALTHCARE

**Warren and Mahoney Architects  
New Zealand Ltd**

254 Montreal Street  
PO Box 25086  
Christchurch 8011  
New Zealand  
Phone + 64 3 961 5926

Registered Architects and Designers  
www.warrenandmahoney.com

**Project Title**

PARK TERRACE  
SITE 01  
BISHOPSPARK

**Drawing Title**

VILLAGE CENTRE B01  
FLOOR PLAN -  
BASEMENT ZONE 3

**Drawing Issue**

RESOURCE  
CONSENT

**Drawing Details**

Scale	As indicated @ A1
Date	27/03/20
Job No	8917
Drawn	WM Team
Checked	TDH

**Drawing No**

B01.A1-112



**Revision**

ⓔ

All dimension to be verified on site before producing shop drawings or commencing any work. Do not scale. The copyright of this drawing remains with Warren and Mahoney Architects Ltd.

**Revisions**

- A 02/12/19 RESOURCE CONSENT
- B 09/03/20 FOR INFORMATION
- C 13/03/20 FINAL DRAFT
- D 27/03/20 RESOURCE CONSENT ISSUE

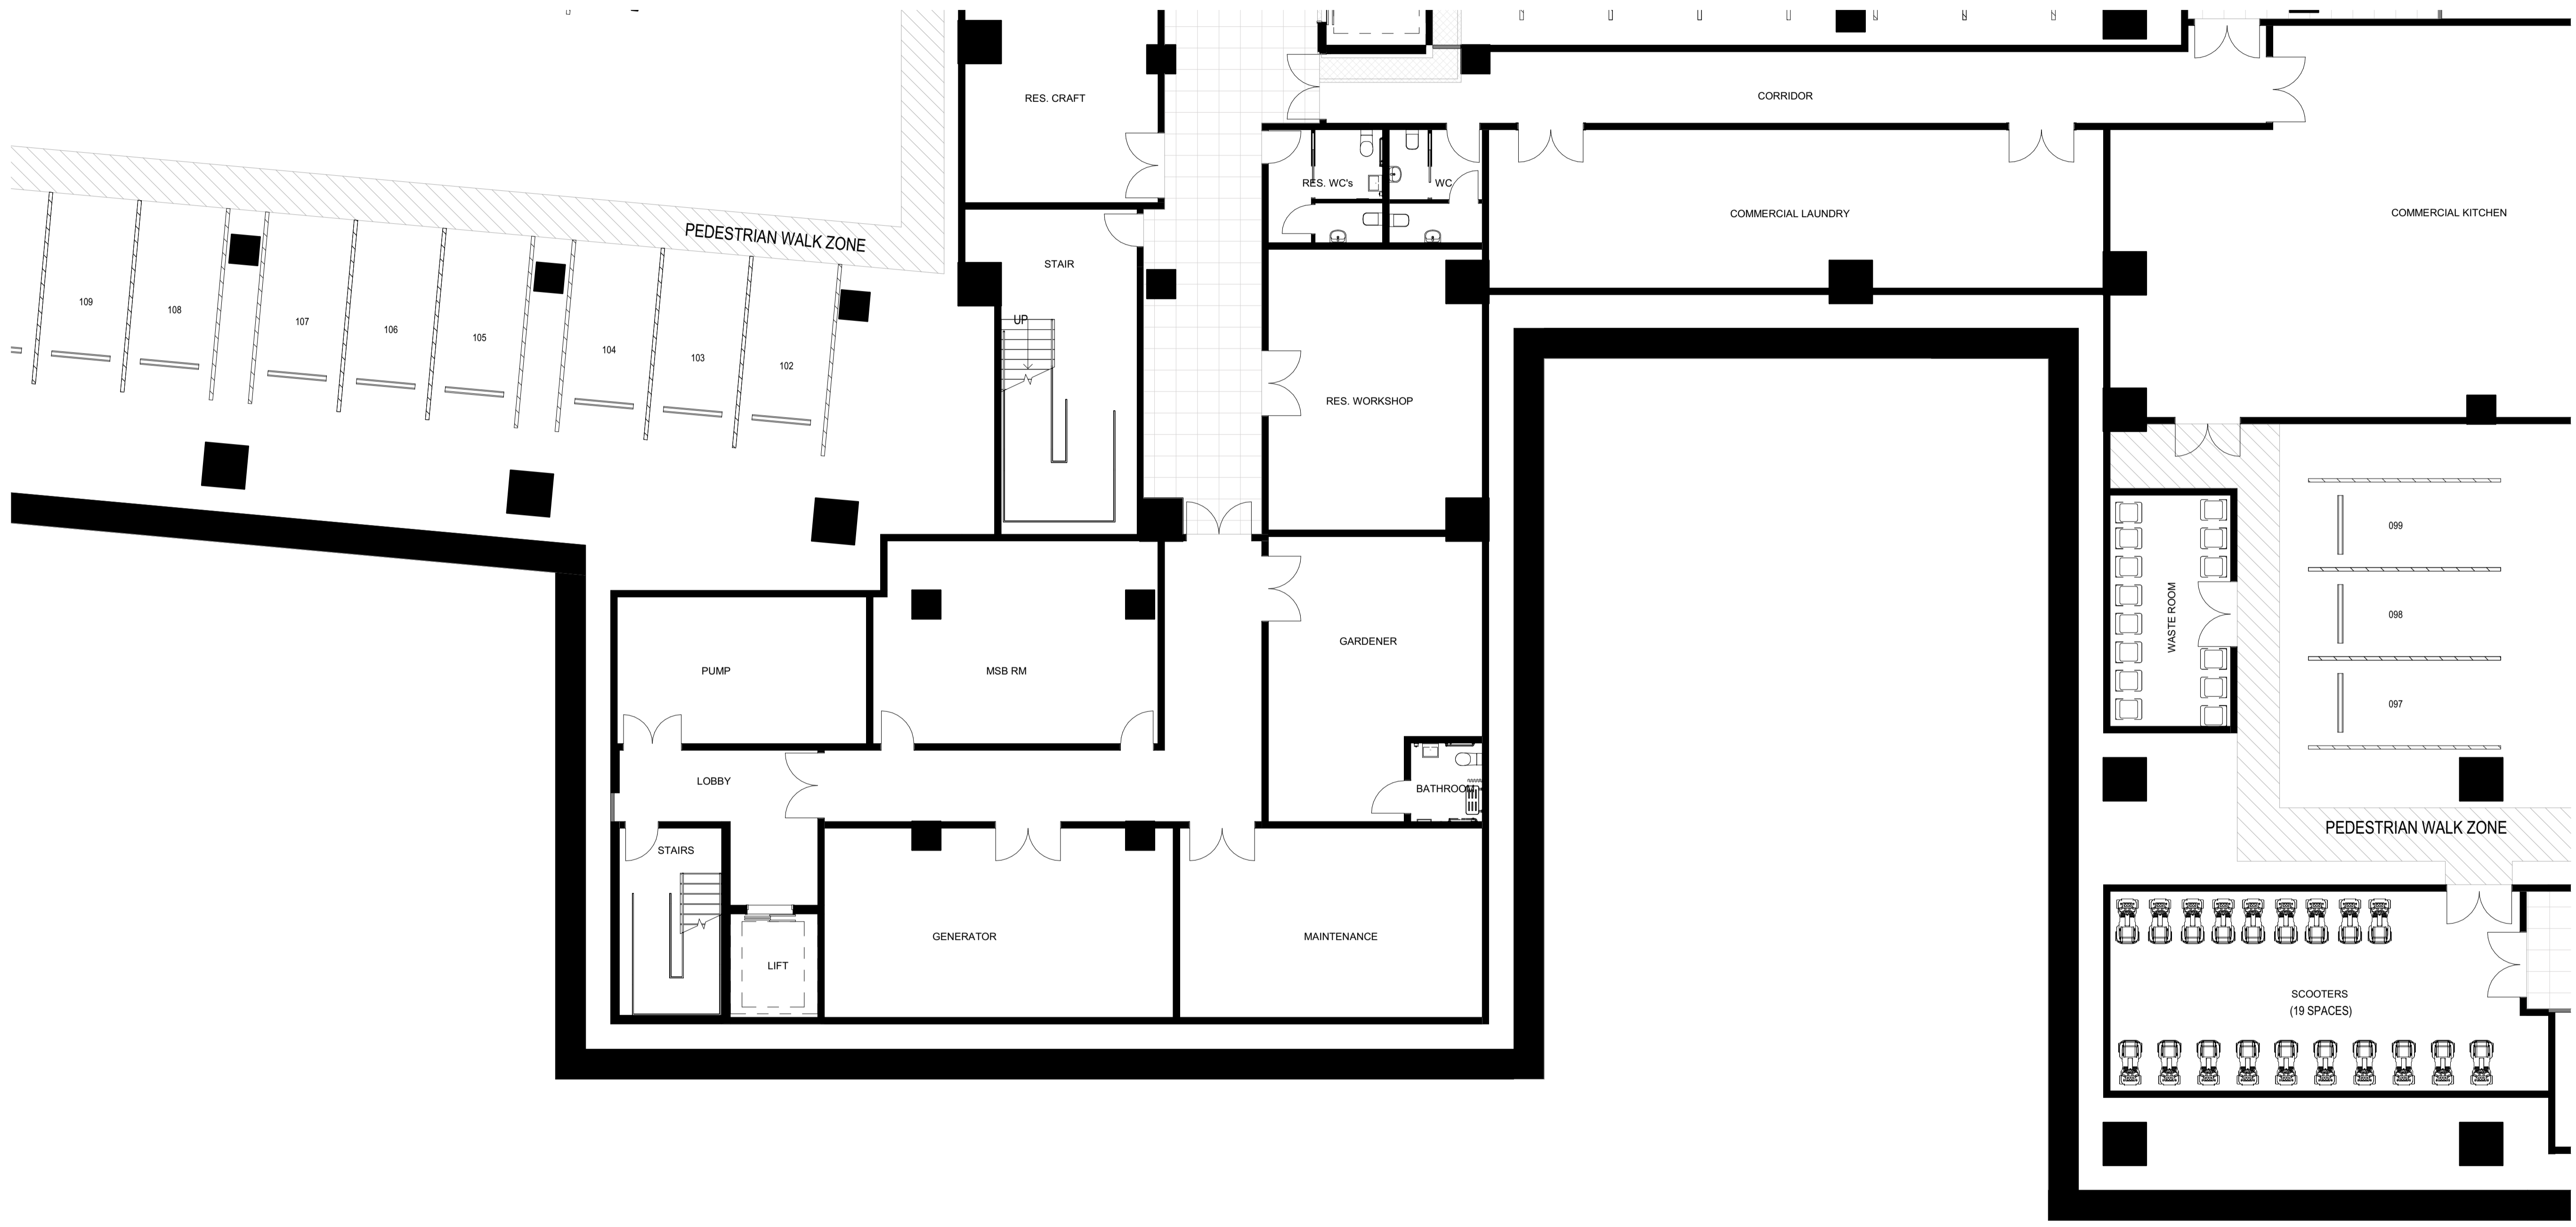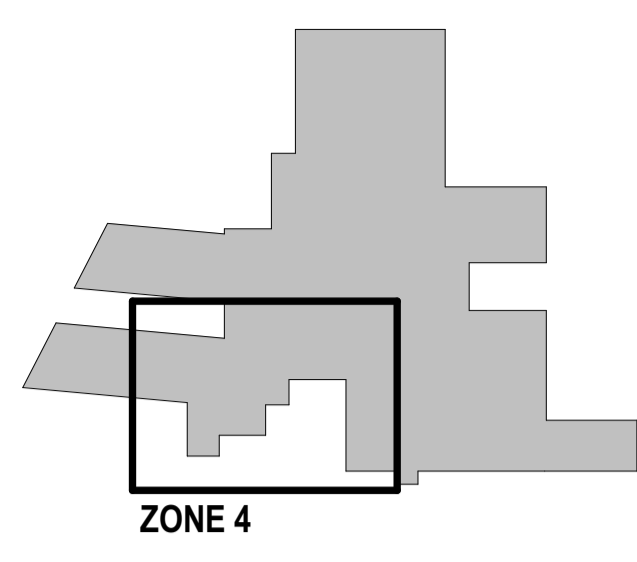

**Client**

RYMAN HEALTHCARE

**Warren and Mahoney Architects  
New Zealand Ltd**

254 Montreal Street  
PO Box 25086  
Christchurch 8011  
New Zealand  
Phone + 64 3 961 5926

Registered Architects and Designers  
www.warrenandmahoney.com

**Project Title**

PARK TERRACE  
SITE 01  
BISHOPSPARK

**Drawing Title**

VILLAGE CENTRE B01  
FLOOR PLAN -  
BASEMENT ZONE 4

**Drawing Issue**

RESOURCE  
CONSENT

**Drawing Details**

Scale	As indicated @ A1
Date	27/03/20
Job No	8917
Drawn	WM Team
Checked	TDH

**Drawing No**

B01.A1-113




**Revision**

(D)

All dimension to be verified on site before producing shop drawings or commencing any work. Do not scale. The copyright of this drawing remains with Warren and Mahoney Architects Ltd.

**Revisions**

- A 02/12/19 RESOURCE CONSENT
- B 09/03/20 FOR INFORMATION
- C 13/03/20 FINAL DRAFT
- D 27/03/20 RESOURCE CONSENT ISSUE

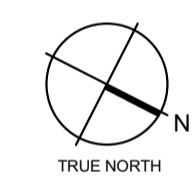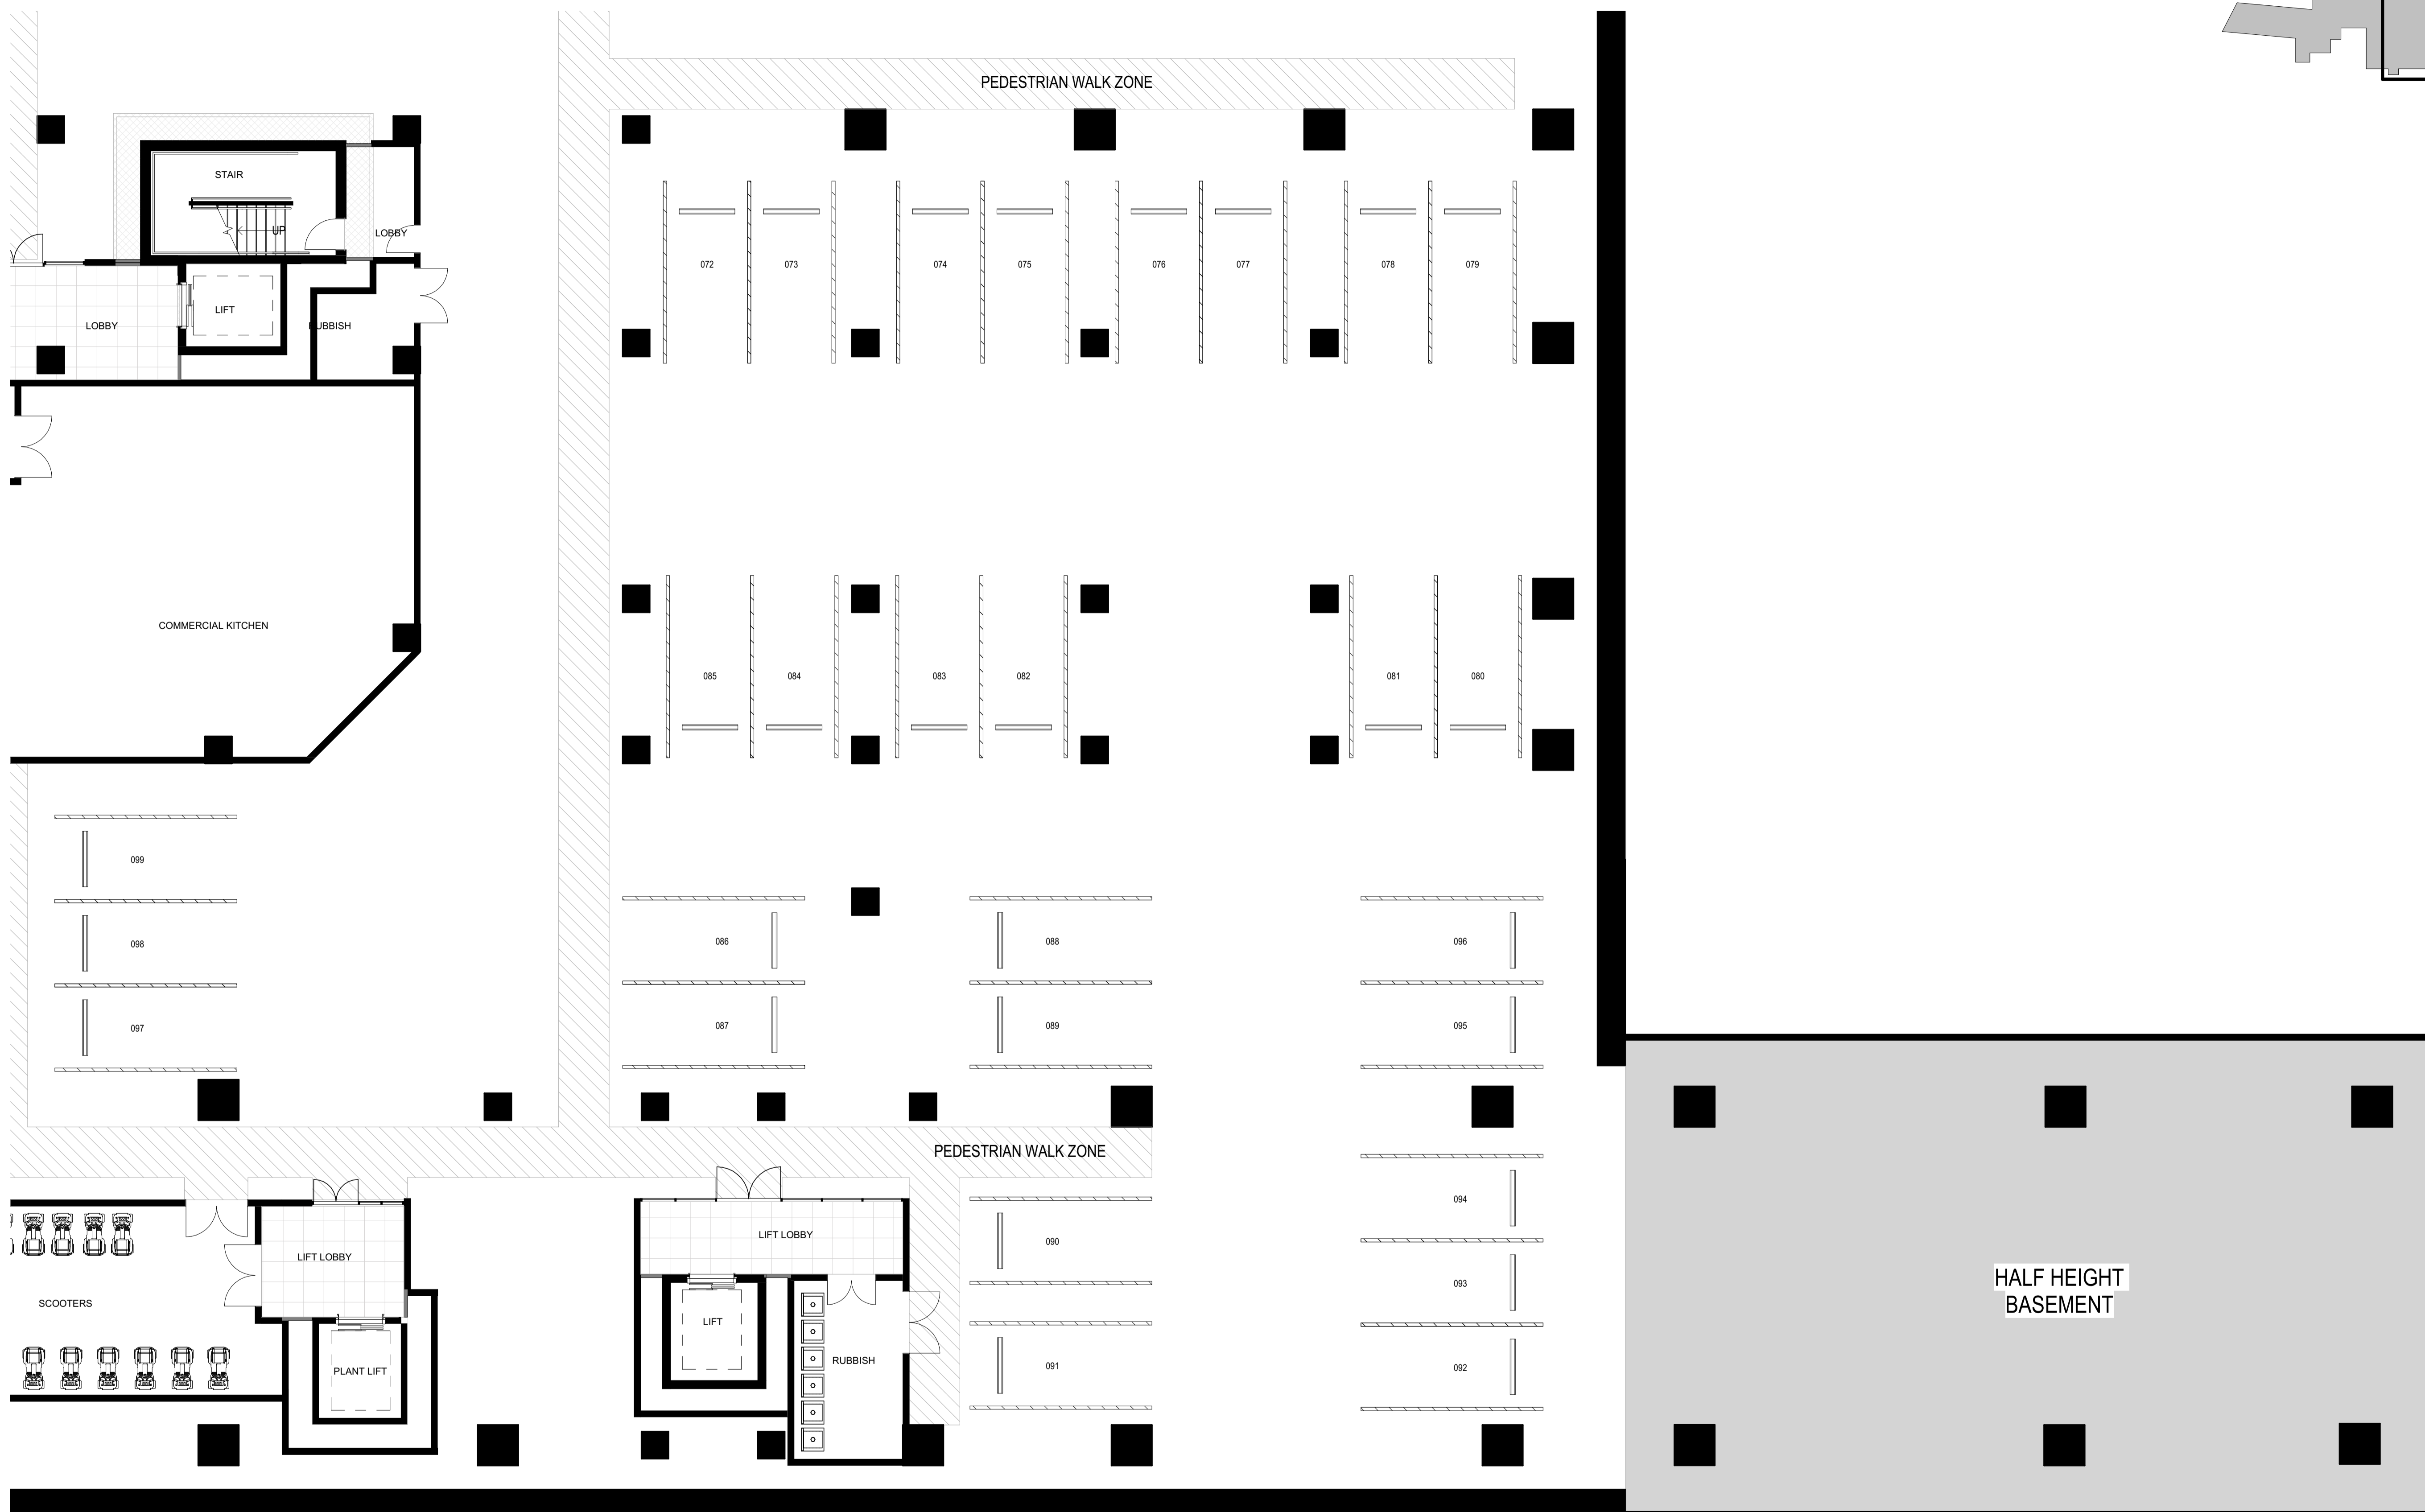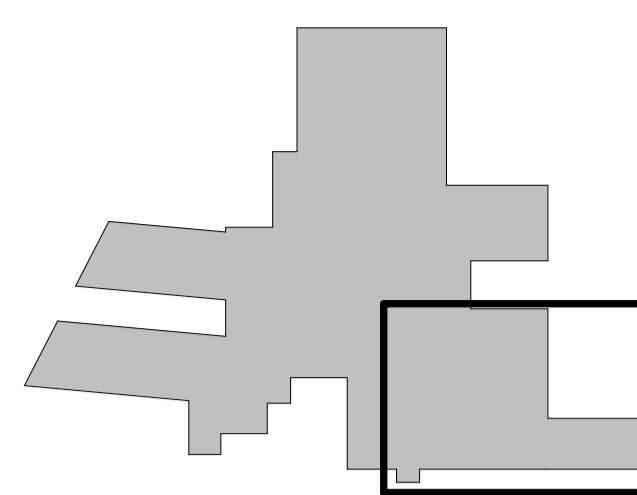

**Client**

RYMAN HEALTHCARE

**Warren and Mahoney Architects  
New Zealand Ltd**

254 Montreal Street  
PO Box 25086  
Christchurch 8011  
New Zealand  
Phone + 64 3 961 5926

Registered Architects and Designers  
www.warrenandmahoney.com

**Project Title**

PARK TERRACE  
SITE 01  
BISHOPSPARK

**Drawing Title**

VILLAGE CENTRE B01  
FLOOR PLAN -  
BASEMENT ZONE 5

**Drawing Issue**


RESOURCE  
CONSENT

**Drawing Details**

Scale	As indicated @ A1
Date	27/03/20
Job No	8917
Drawn	WM Team
Checked	TDH


**Drawing No**

B01.A1-114

 



- Revisions**
- A 25/10/19 RESOURCE CONSENT DRAFT
  - B 02/12/19 RESOURCE CONSENT
  - C 09/03/20 FOR INFORMATION
  - D 13/03/20 FINAL DRAFT
  - E 27/03/20 RESOURCE CONSENT ISSUE

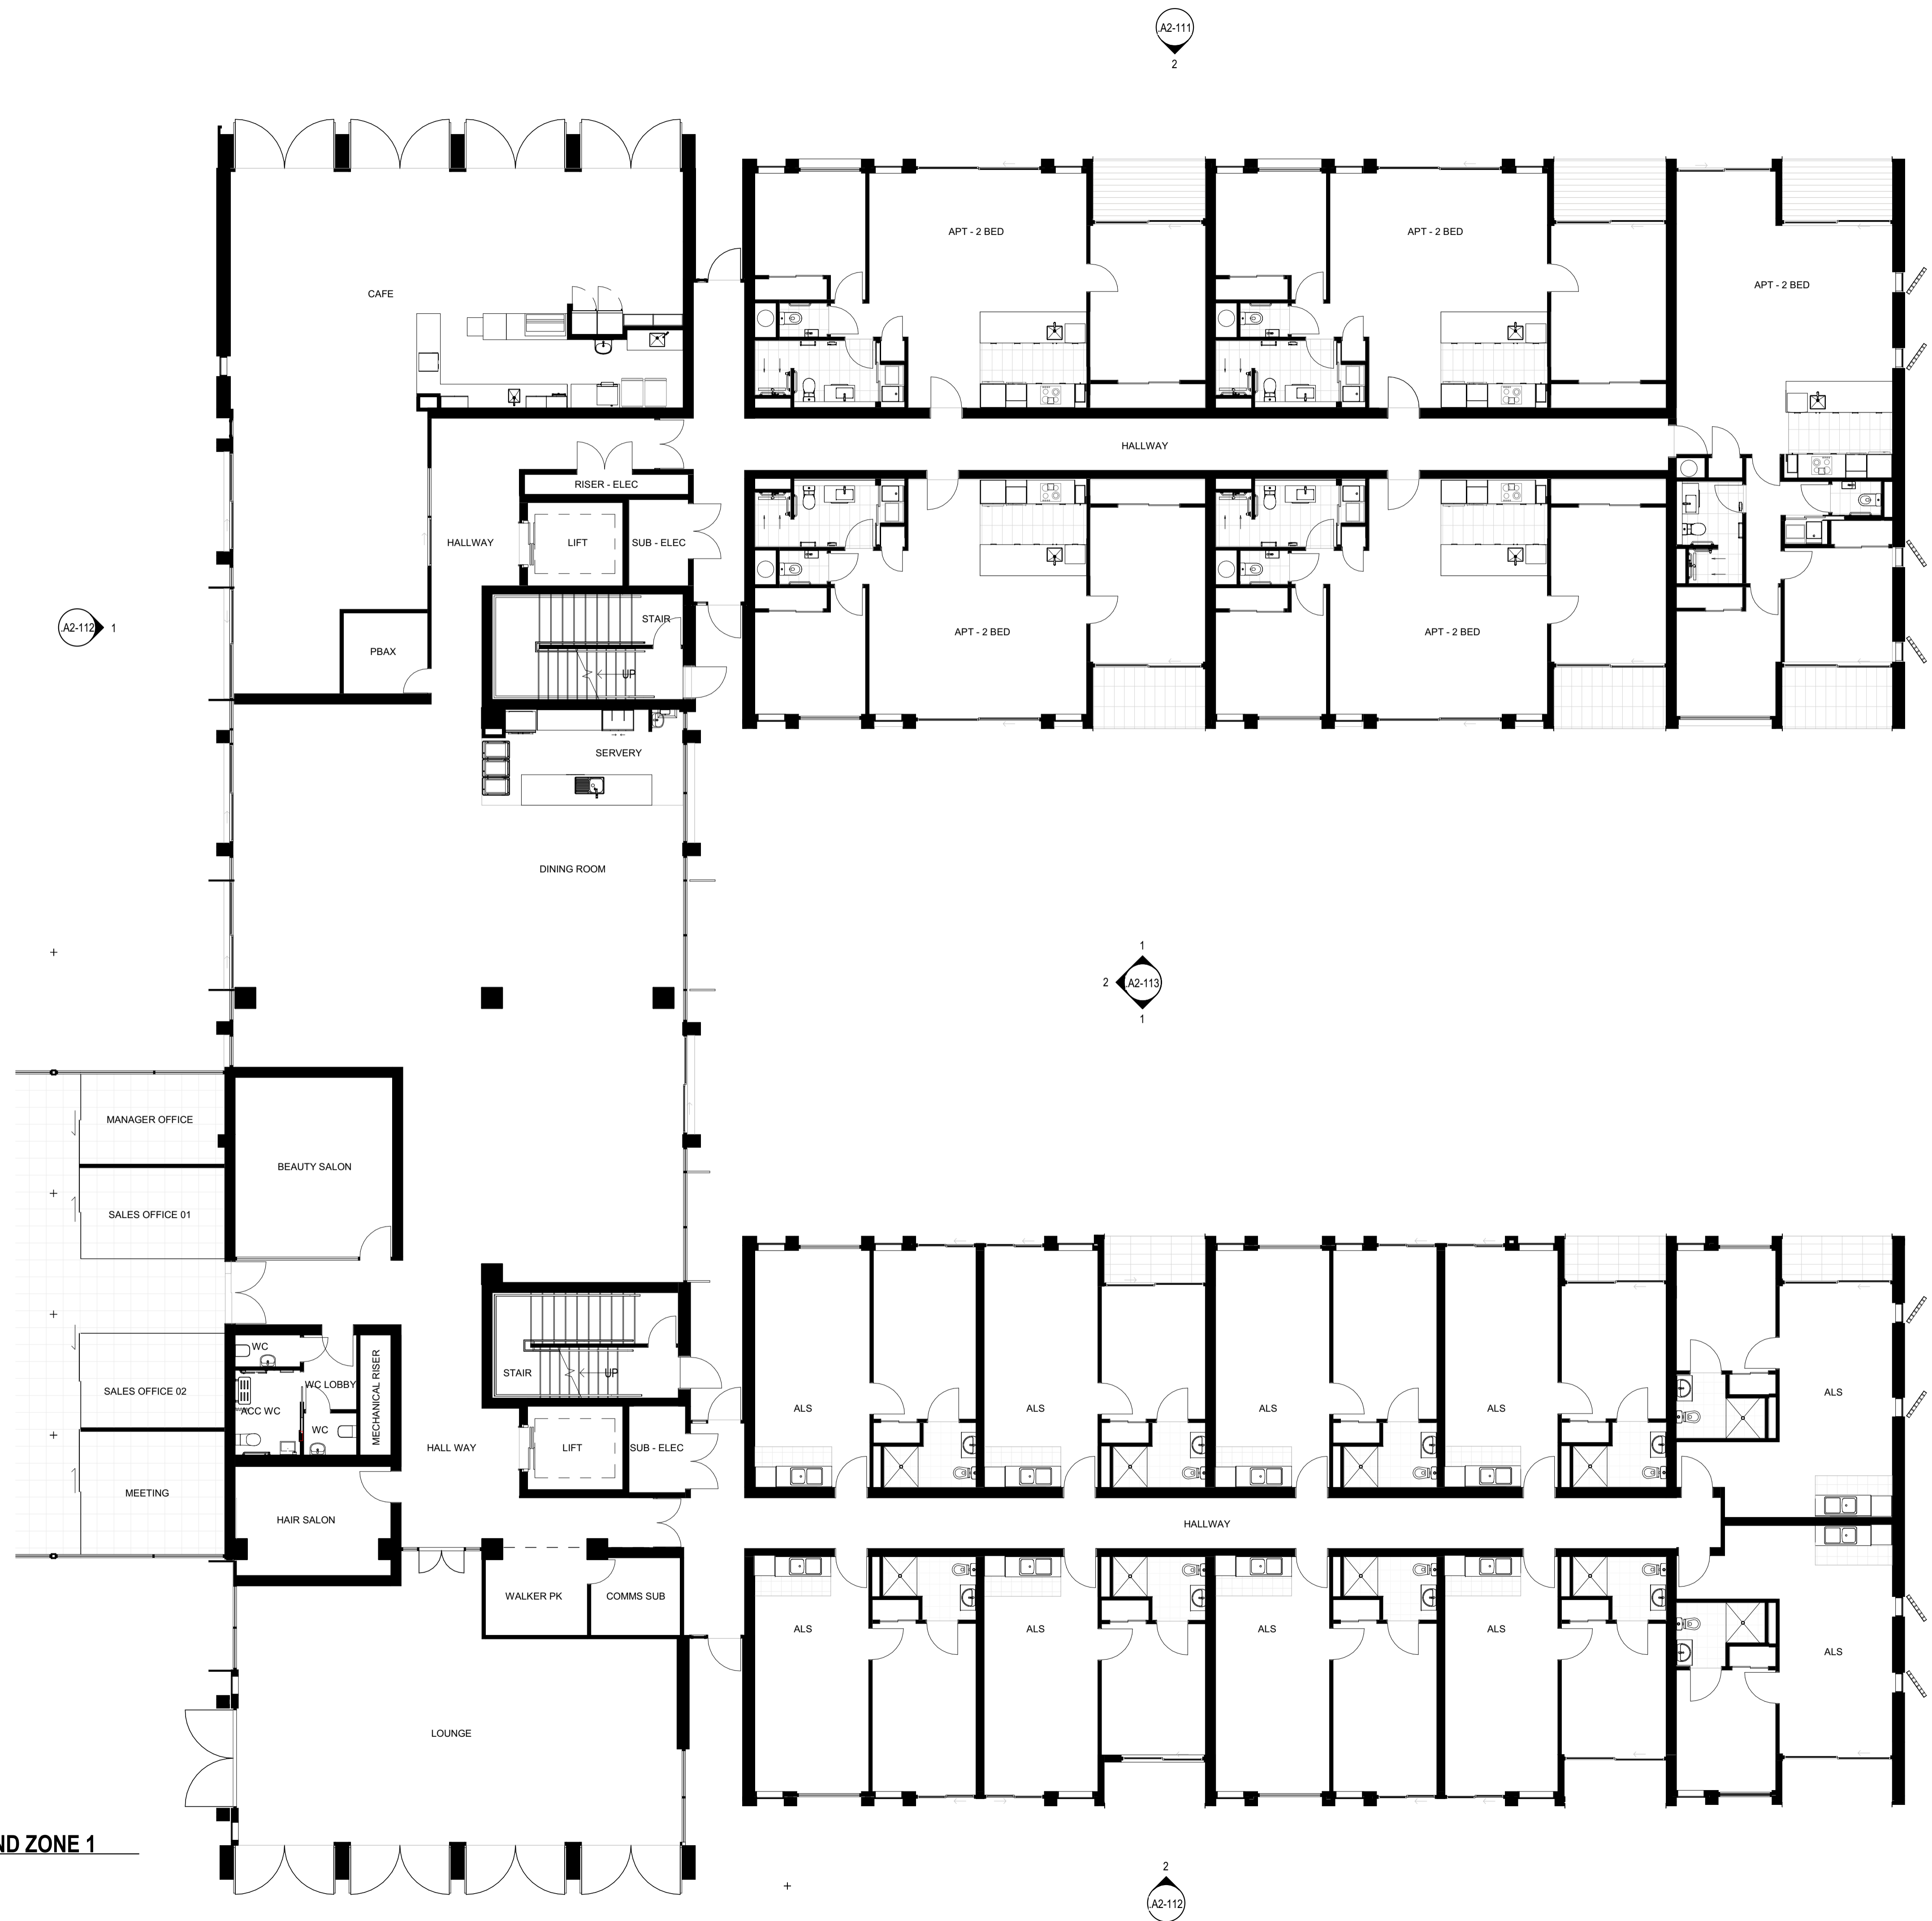

**1 LEVEL 1 - GROUND ZONE 1**  
 A2-010 A1 sheet scale = 1 : 100



**Client**  
 RYMAN HEALTHCARE

**Warren and Mahoney Architects  
 New Zealand Ltd**  
 254 Montreal Street  
 PO Box 25086  
 Christchurch 8011  
 New Zealand  
 Phone + 64 3 961 5926

Registered Architects and Designers  
 www.warrenandmahoney.com


**Project Title**  
 PARK TERRACE  
 SITE 01  
 BISHOPSPARK

**Drawing Title**  
 VILLAGE CENTRE B01  
 FLOOR PLAN - LEVEL 1  
 GROUND FLOOR ZONE 1

**Drawing Issue**  
 RESOURCE  
 CONSENT

**Drawing Details**  
 Scale 1 : 100 @ A1  
 Date 27/03/20  
 Job No 8917  
 Drawn WM Team  
 Checked TDH

**Drawing No** B01.A1-120  
**Revision** E

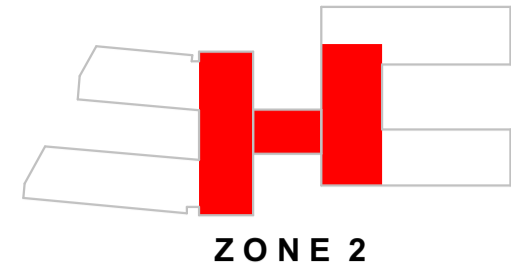

All dimension to be verified on site before producing shop drawings or commencing any work. Do not scale. The copyright of this drawing remains with Warren and Mahoney Architects Ltd.

- Revisions**
- A 25/10/19 RESOURCE CONSENT DRAFT
  - B 02/12/19 RESOURCE CONSENT
  - C 09/03/20 FOR INFORMATION
  - D 13/03/20 FINAL DRAFT
  - E 27/03/20 RESOURCE CONSENT ISSUE



**Client**  
RYMAN HEALTHCARE

**Warren and Mahoney Architects New Zealand Ltd**  
254 Montreal Street  
PO Box 25086  
Christchurch 8011  
New Zealand  
Phone + 64 3 961 5926

Registered Architects and Designers  
www.warrenandmahoney.com

**Project Title**  
PARK TERRACE  
SITE 01  
BISHOPSPARK

**Drawing Title**  
VILLAGE CENTRE B01  
FLOOR PLAN - LEVEL 1  
GROUND FLOOR ZONE 2

**Drawing Issue**  
RESOURCE CONSENT

**Drawing Details**

Scale	1 : 100 @ A1
Date	27/03/20
Job No	8917
Drawn	WM Team
Checked	TDH

**Drawing No**  
B01.A1-121

**Revision**  
E

1 LEVEL 1 - GROUND ZONE 2  
A2-010 A1 sheet scale = 1 : 100

**Revisions**

A	25/10/19	RESOURCE CONSENT DRAFT
B	02/12/19	RESOURCE CONSENT
C	09/03/20	FOR INFORMATION
D	13/03/20	FINAL DRAFT
E	27/03/20	RESOURCE CONSENT ISSUE



**Client**  
RYMAN HEALTHCARE

**Warren and Mahoney Architects  
New Zealand Ltd**  
254 Montreal Street  
PO Box 25086  
Christchurch 8011  
New Zealand  
Phone + 64 3 961 5926

Registered Architects and Designers  
www.warrenandmahoney.com

**Project Title**  
PARK TERRACE  
SITE 01  
BISHOPSPARK


**Drawing Title**  
VILLAGE CENTRE B01  
FLOOR PLAN - LEVEL 1  
GROUND FLOOR ZONE 3

**Drawing Issue**  
RESOURCE  
CONSENT


**Drawing Details**

Scale	1 : 100 @ A1
Date	27/03/20
Job No	8917
Drawn	WM Team
Checked	TDH

**Drawing No** B01.A1-122  
**Revision** (E)

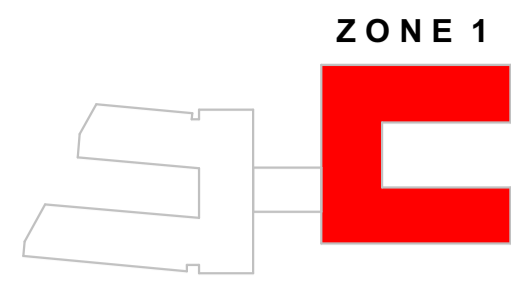


ZONE 1

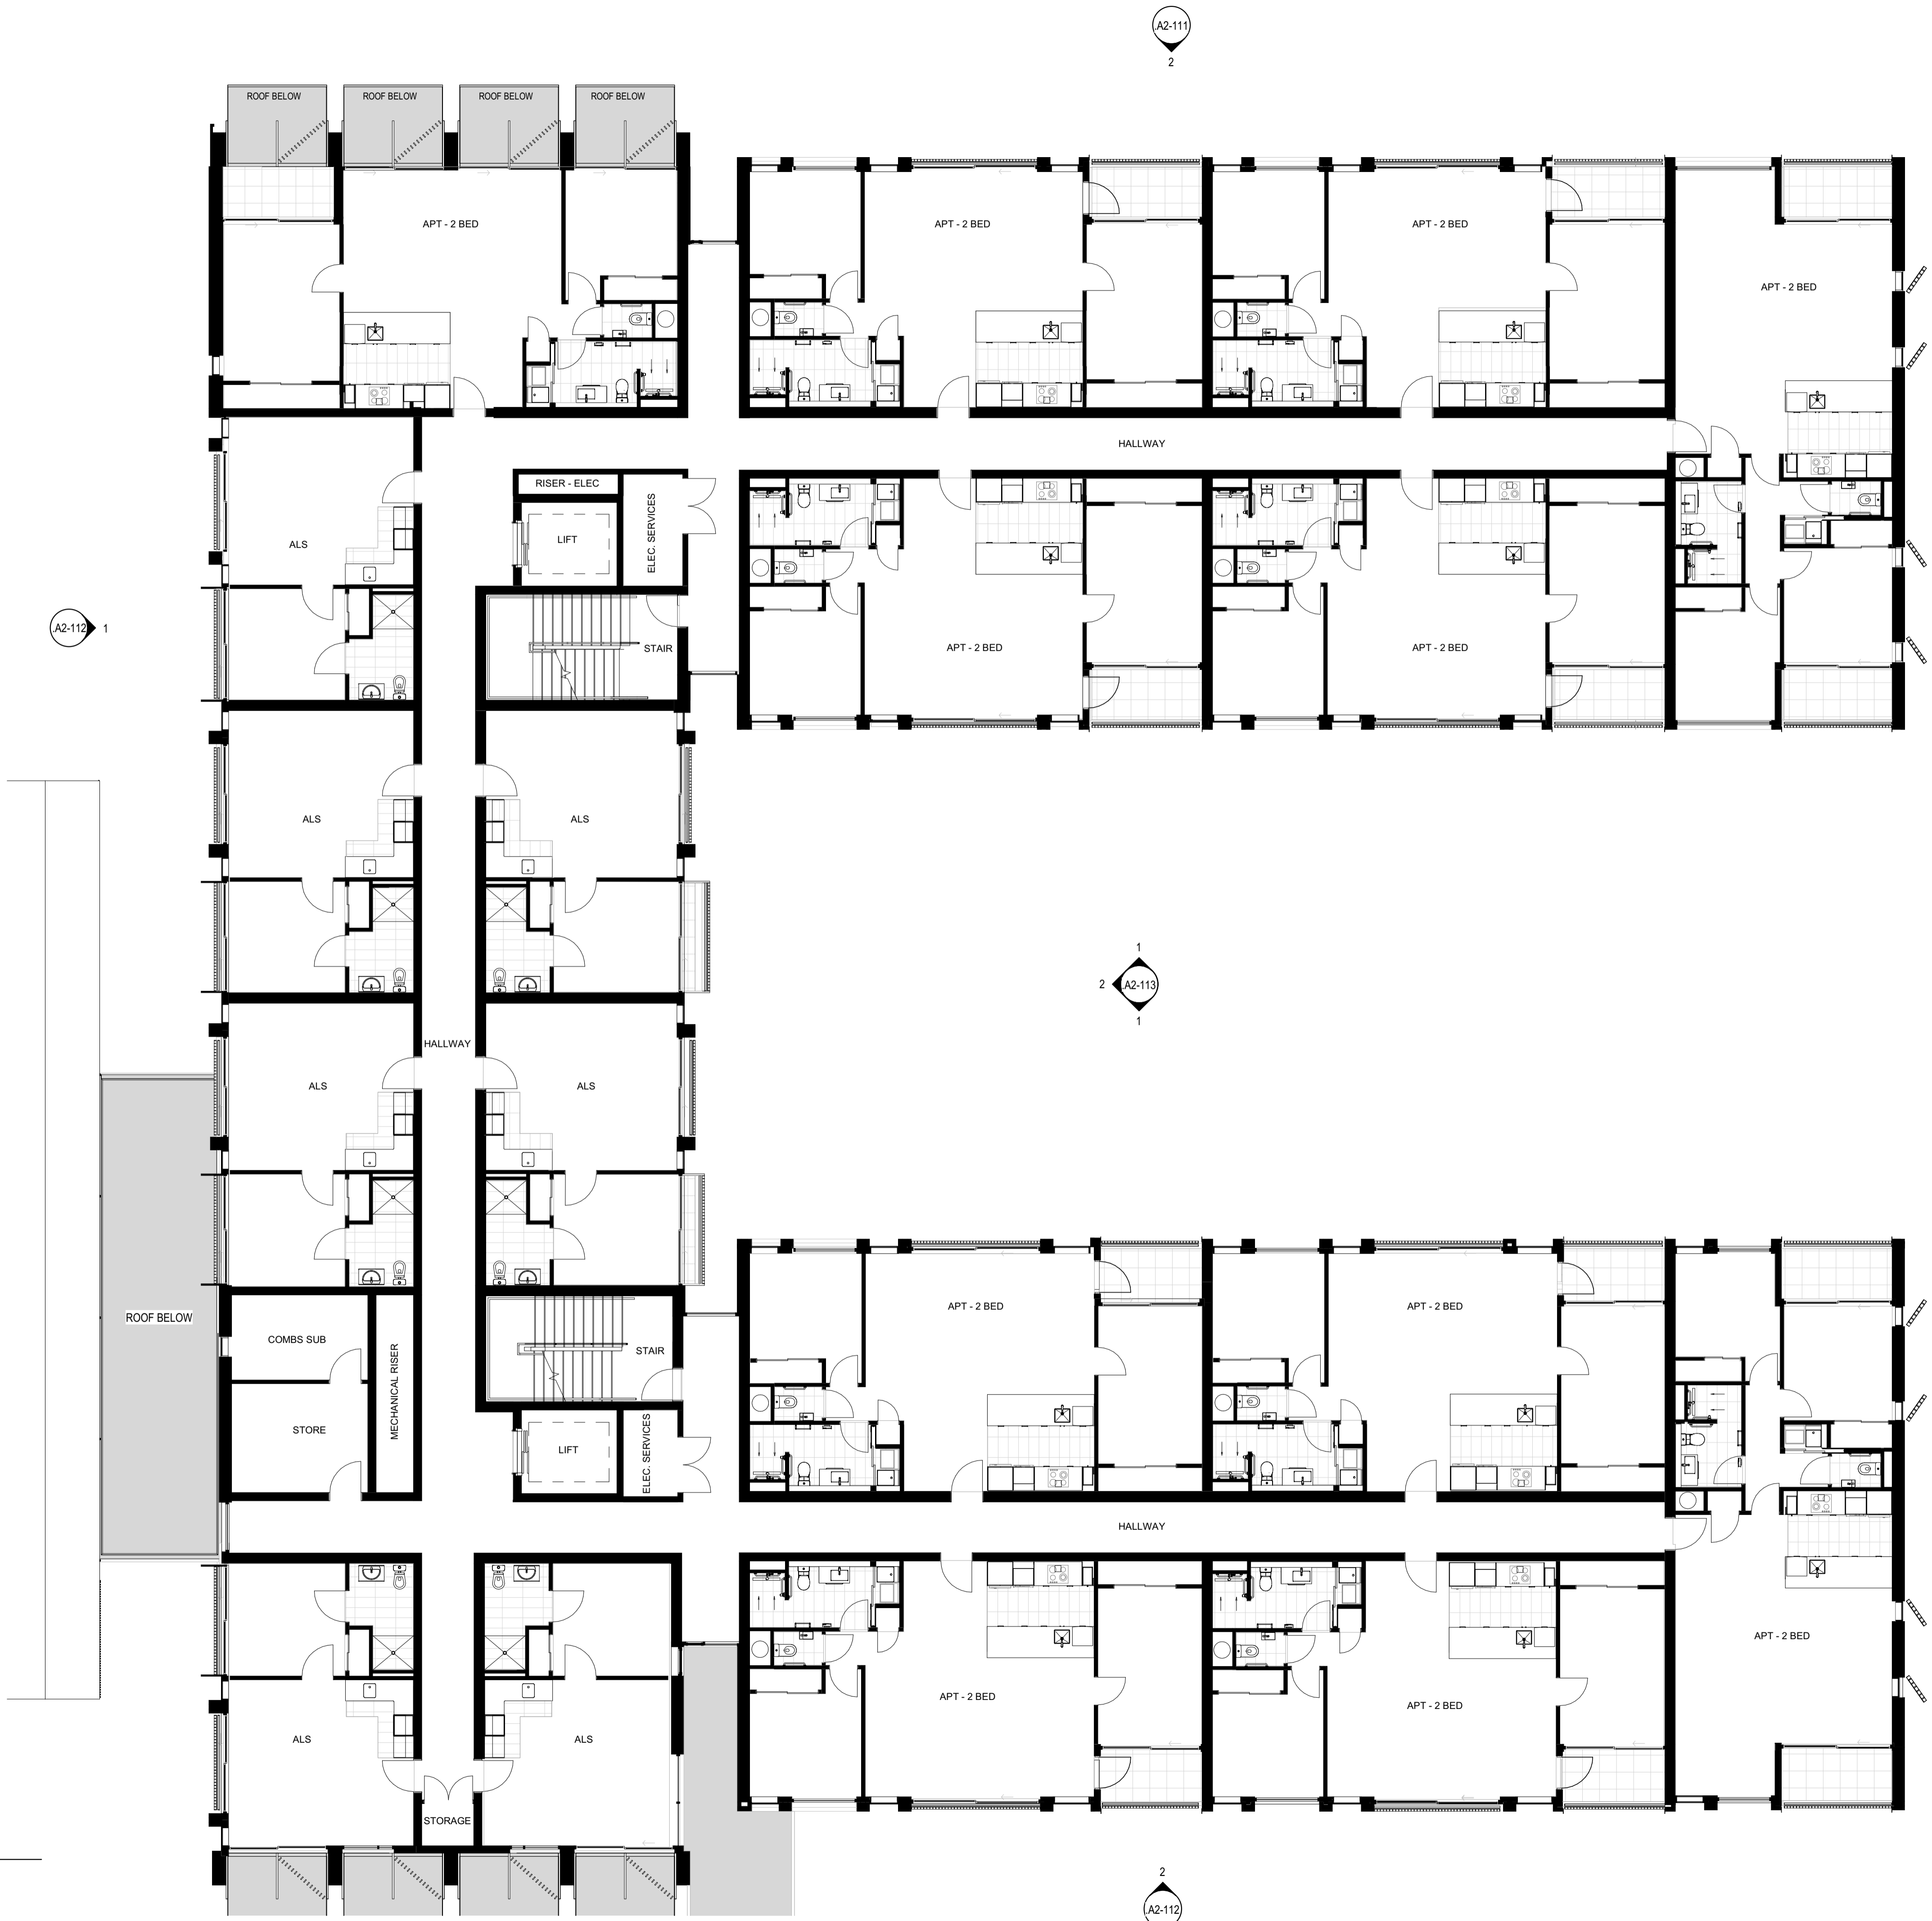

**1 LEVEL 2 - ZONE 1**  
A2-010 A1 sheet scale = 1:100

All dimensions to be verified on site before producing shop drawings or commencing any work. Do not scale. The copyright of this drawing remains with Warren and Mahoney Architects Ltd.

- Revisions**
- A 25/10/19 RESOURCE CONSENT DRAFT
  - B 02/12/19 RESOURCE CONSENT
  - C 09/03/20 FOR INFORMATION
  - D 13/03/20 FINAL DRAFT
  - E 27/03/20 RESOURCE CONSENT ISSUE

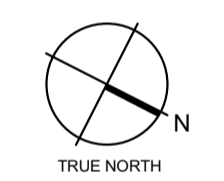

**Client**  
RYMAN HEALTHCARE

**Warren and Mahoney Architects  
New Zealand Ltd**  
254 Montreal Street  
PO Box 25086  
Christchurch 8011  
New Zealand  
Phone + 64 3 961 5926

Registered Architects and Designers  
www.warrenandmahoney.com

**Project Title**  
PARK TERRACE  
SITE 01  
BISHOPSPARK


**Drawing Title**  
VILLAGE CENTRE B01  
FLOOR PLAN - LEVEL  
2 ZONE 1

**Drawing Issue**  
RESOURCE  
CONSENT

**Drawing Details**

Scale	1:100 @ A1
Date	27/03/20
Job No	8917
Drawn	WM Team
Checked	TDH

**Drawing No** B01.A1-130  
**Revision** E

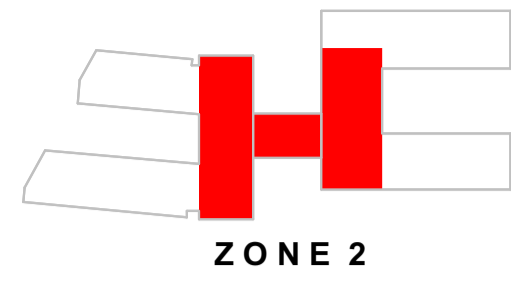


ZONE 2



All dimension to be verified on site before producing shop drawings or commencing any work. Do not scale. The copyright of this drawing remains with Warren and Mahoney Architects Ltd.

**Revisions**

- A 25/10/19 RESOURCE CONSENT DRAFT
- B 02/12/19 RESOURCE CONSENT
- C 09/03/20 FOR INFORMATION
- D 13/03/20 FINAL DRAFT
- E 27/03/20 RESOURCE CONSENT ISSUE

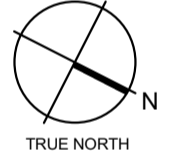

**Client**  
RYMAN HEALTHCARE

**Warren and Mahoney Architects  
New Zealand Ltd**  
254 Montreal Street  
PO Box 25086  
Christchurch 8011  
New Zealand  
Phone + 64 3 961 5926

Registered Architects and Designers  
www.warrenandmahoney.com

**Project Title**  
PARK TERRACE  
SITE 01  
BISHOPSPARK

**Drawing Title**  
VILLAGE CENTRE B01  
FLOOR PLAN - LEVEL  
2 ZONE 2

**Drawing Issue**  
RESOURCE  
CONSENT

**Drawing Details**


Scale	1 : 100 @ A1
Date	27/03/20
Job No	8917
Drawn	WM Team
Checked	TDH

<b>Drawing No</b>	<b>Revision</b>
B01.A1-131	E

**1 LEVEL 2 - ZONE 2**  
A2-010 A1 sheet scale = 1 : 100

**Revisions**

- A 25/10/19 RESOURCE CONSENT DRAFT
- B 02/12/19 RESOURCE CONSENT
- C 09/03/20 FOR INFORMATION
- D 13/03/20 FINAL DRAFT
- E 27/03/20 RESOURCE CONSENT ISSUE

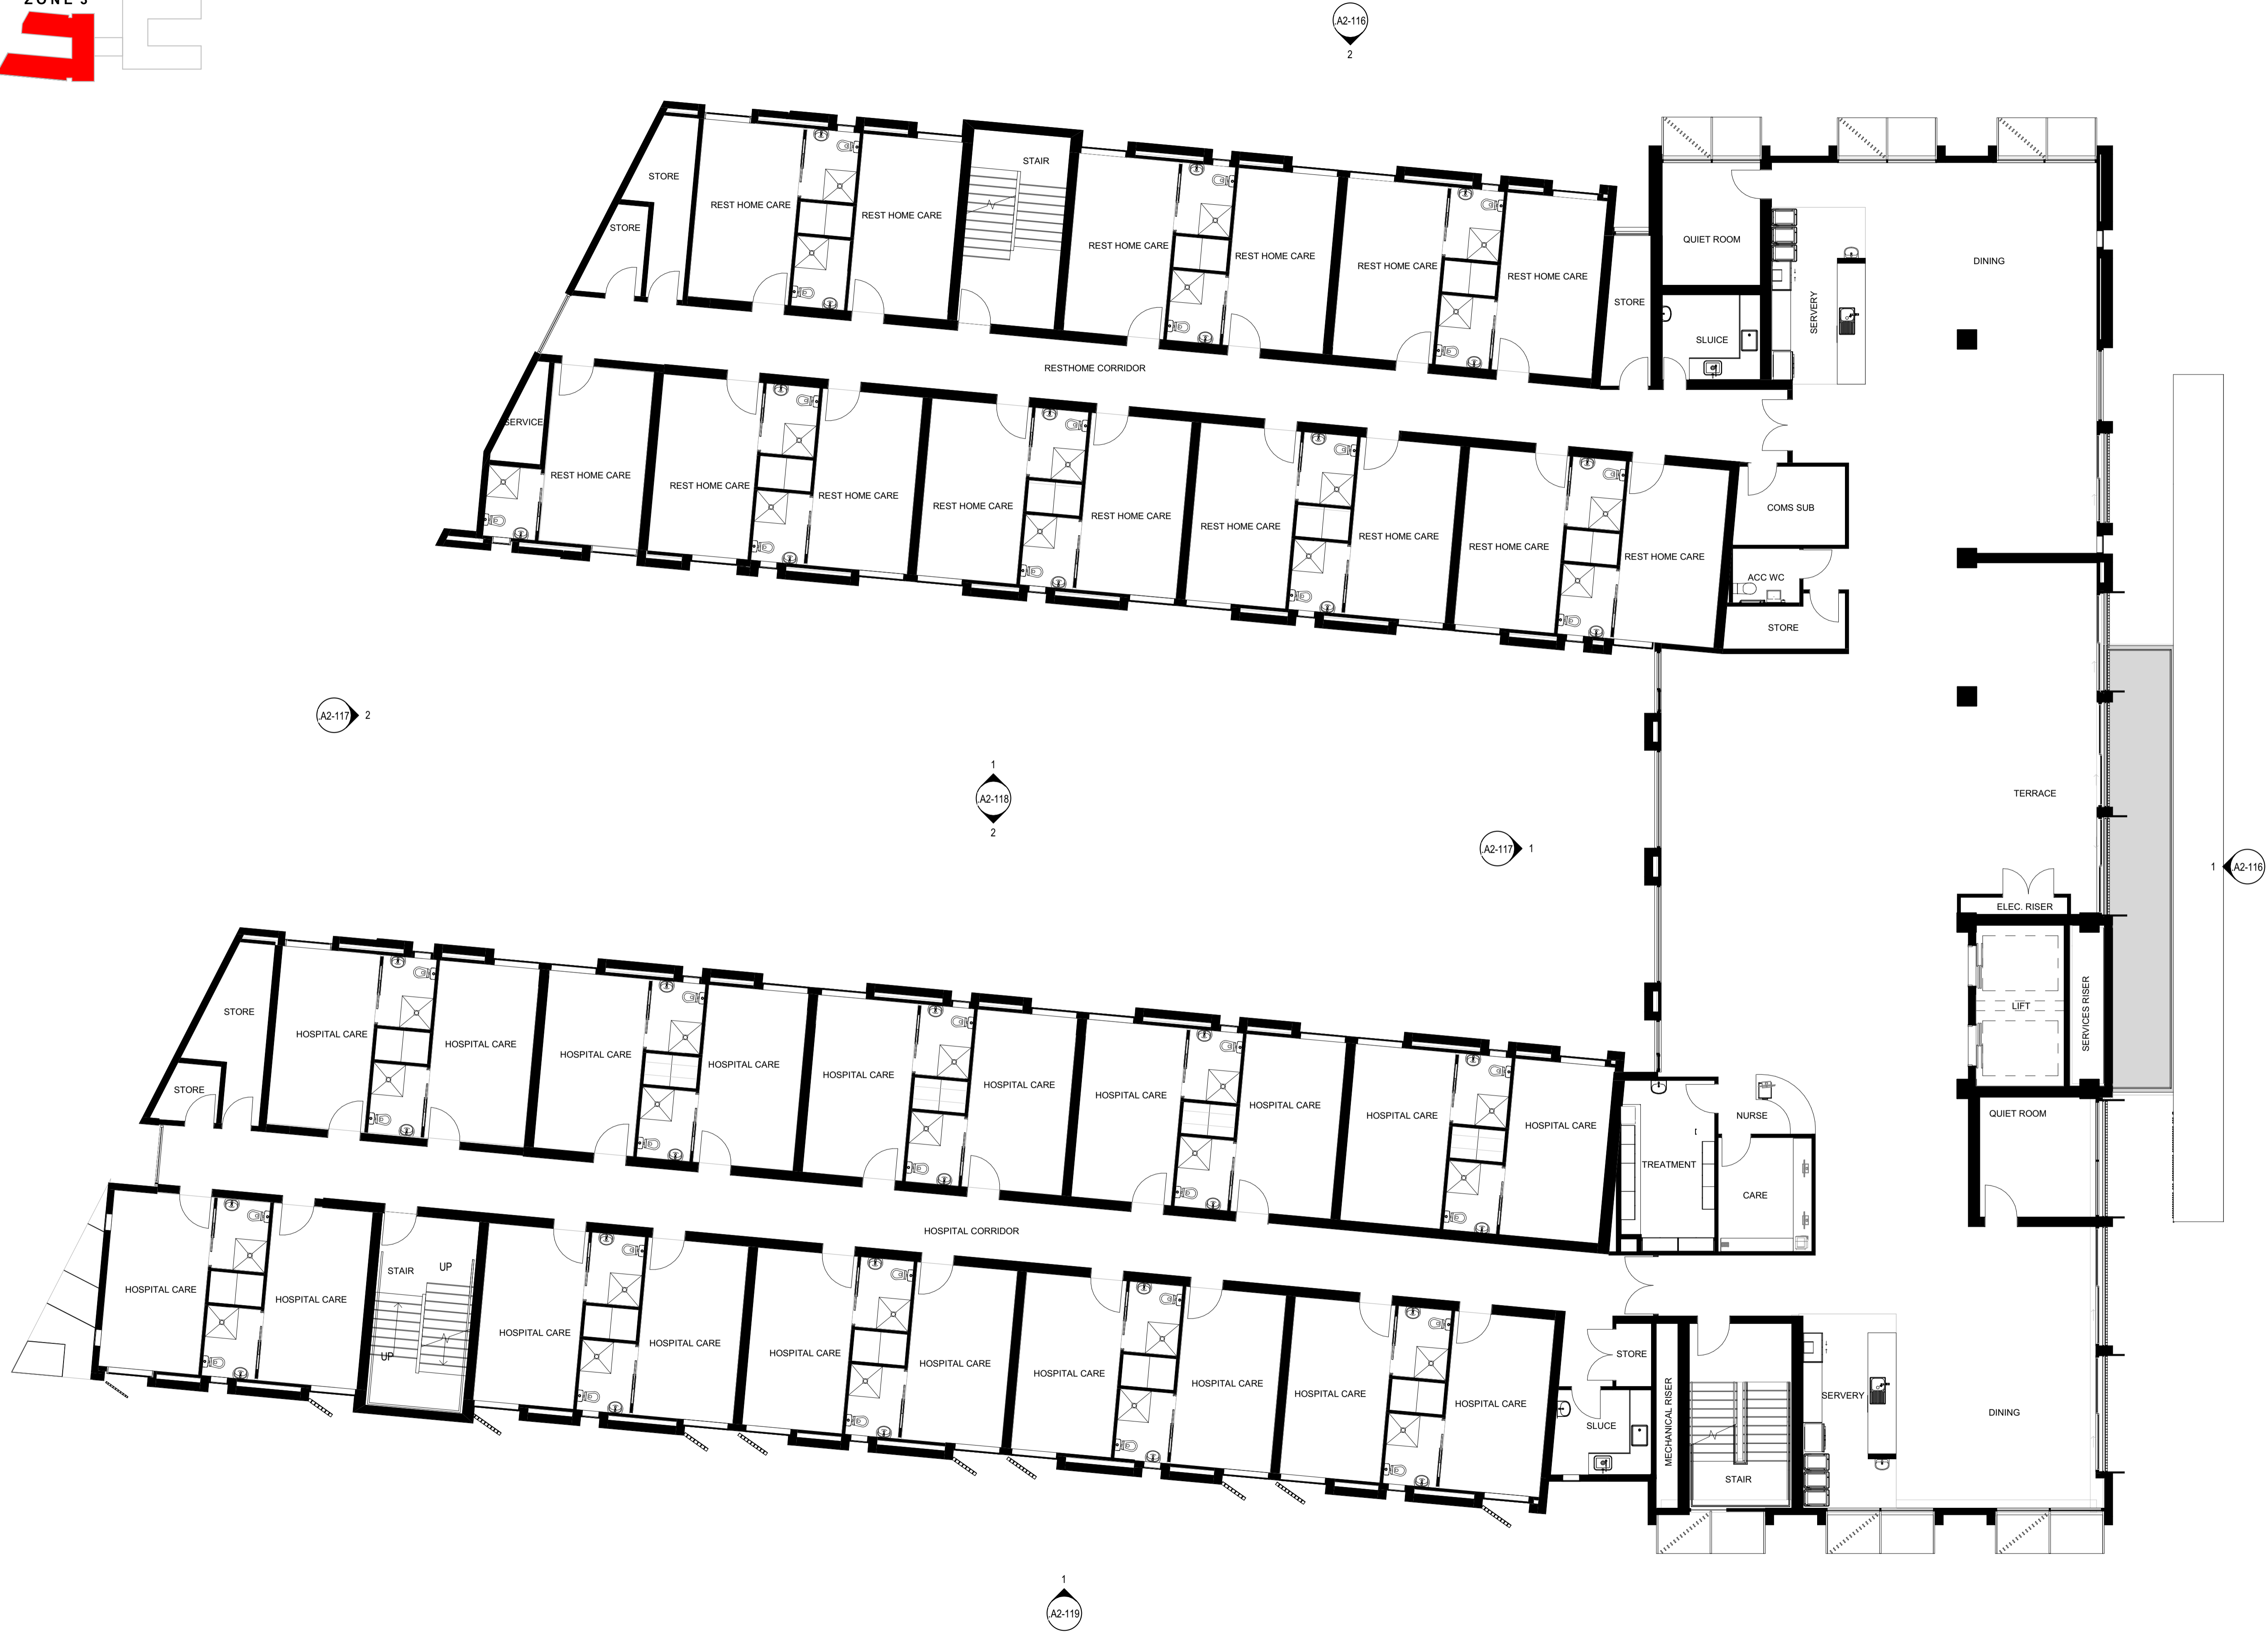

**1 LEVEL 2 - ZONE 3**  
A2-010 A1 sheet scale = 1:100

**Client**

RYMAN HEALTHCARE

**Warren and Mahoney Architects  
New Zealand Ltd**

254 Montreal Street  
PO Box 25086  
Christchurch 8011  
New Zealand  
Phone + 64 3 961 5926

Registered Architects and Designers  
www.warrenandmahoney.com

**Project Title**

**PARK TERRACE  
SITE 01  
BISHOPSPARK**

**Drawing Title**

**VILLAGE CENTRE B01  
FLOOR PLAN - LEVEL  
2 ZONE 3**

**Drawing Issue**

**RESOURCE  
CONSENT**

**Drawing Details**

Scale	1:100 @ A1
Date	27/03/20
Job No	8917
Drawn	WM Team
Checked	TDH

**Drawing No**


**B01.A1-132**

**Revision**

**(E)**

**Revisions**

A	25/10/19	RESOURCE CONSENT DRAFT
B	02/12/19	RESOURCE CONSENT
C	09/03/20	FOR INFORMATION
D	13/03/20	FINAL DRAFT
E	27/03/20	RESOURCE CONSENT ISSUE

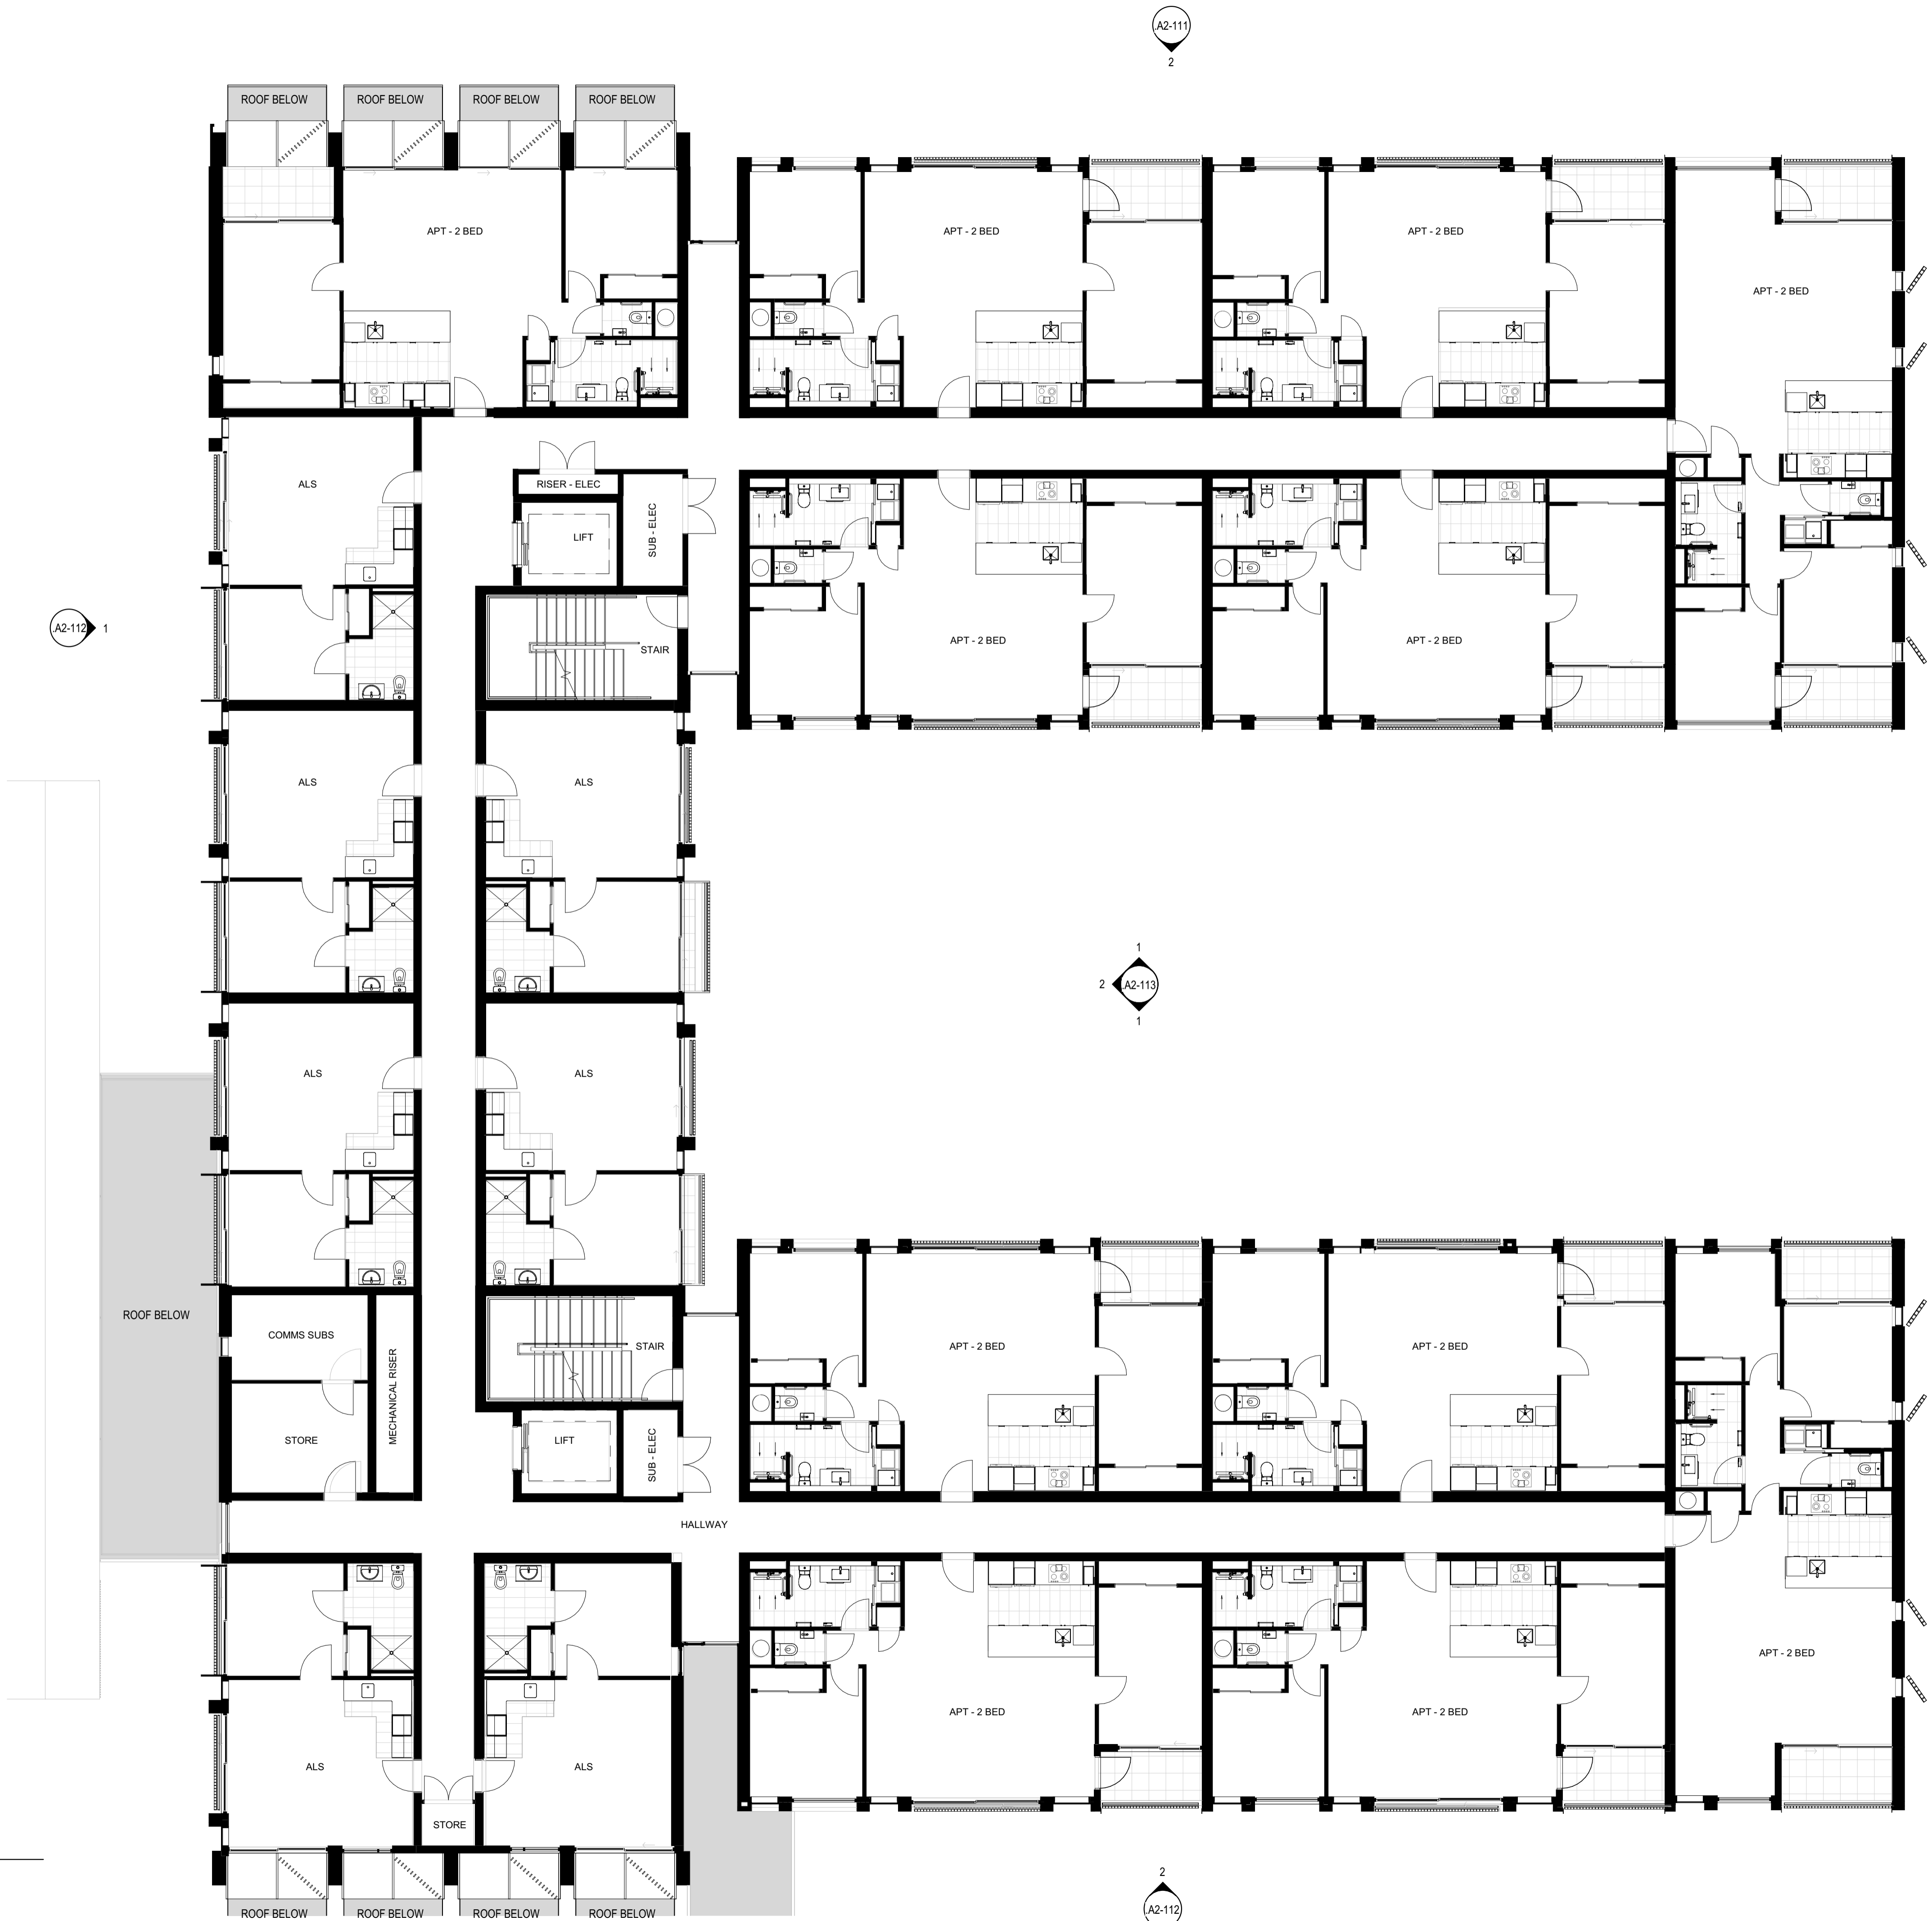

**1 LEVEL 3 - ZONE 1**  
A2-010 A1 sheet scale = 1 : 100

**Client**  
RYMAN HEALTHCARE

**Warren and Mahoney Architects New Zealand Ltd**  
254 Montreal Street  
PO Box 25086  
Christchurch 8011  
New Zealand  
Phone + 64 3 961 5926

Registered Architects and Designers  
www.warrenandmahoney.com

**Project Title**  
**PARK TERRACE**  
SITE 01  
BISHOPSPARK

**Drawing Title**  
VILLAGE CENTRE B01  
FLOOR PLAN - LEVEL 3  
ZONE 1

**Drawing Issue**  
RESOURCE CONSENT

**Drawing Details**


Scale	1 : 100 @ A1
Date	27/03/20
Job No	8917
Drawn	WM Team
Checked	TDH

<b>Drawing No</b>	<b>Revision</b>
B01.A1-140	(E)

All dimension to be verified on site before producing shop drawings or commencing any work. Do not scale. The copyright of this drawing remains with Warren and Mahoney Architects Ltd.

**Revisions**

- A 25/10/19 RESOURCE CONSENT DRAFT
- B 02/12/19 RESOURCE CONSENT
- C 09/03/20 FOR INFORMATION
- D 13/03/20 FINAL DRAFT
- E 27/03/20 RESOURCE CONSENT ISSUE

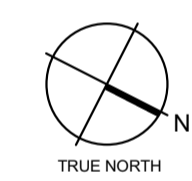

**Client**

RYMAN HEALTHCARE

**Warren and Mahoney Architects  
New Zealand Ltd**

254 Montreal Street  
PO Box 25086  
Christchurch 8011  
New Zealand  
Phone + 64 3 961 5926

Registered Architects and Designers  
www.warrenandmahoney.com

**Project Title**

**PARK TERRACE  
SITE 01  
BISHOPSPARK**

**Drawing Title**

**VILLAGE CENTRE B01  
FLOOR PLAN - LEVEL 3  
ZONE 2**

**Drawing Issue**

**RESOURCE  
CONSENT**

**Drawing Details**

Scale	1 : 100 @ A1
Date	27/03/20
Job No	8917
Drawn	WM Team
Checked	TDH

**Drawing No**      **Revision**

B01.A1-141      **E**

**1 LEVEL 3 - ZONE 2**

A2-010 A1 sheet scale = 1 : 100





**Revisions**

- A 25/10/19 RESOURCE CONSENT DRAFT
- B 02/12/19 RESOURCE CONSENT
- C 09/03/20 FOR INFORMATION
- D 13/03/20 FINAL DRAFT
- E 27/03/20 RESOURCE CONSENT ISSUE



**Client**

RYMAN HEALTHCARE

**Warren and Mahoney Architects  
New Zealand Ltd**

254 Montreal Street  
PO Box 25086  
Christchurch 8011  
New Zealand  
Phone + 64 3 961 5926

Registered Architects and Designers  
www.warrenandmahoney.com

**Project Title**

**PARK TERRACE  
SITE 01  
BISHOPSPARK**

**Drawing Title**

**VILLAGE CENTRE B01  
FLOOR PLAN - LEVEL  
3 ZONE 3**

**Drawing Issue**


**RESOURCE  
CONSENT**

**Drawing Details**

Scale	1 : 100 @ A1
Date	27/03/20
Job No	8917
Drawn	WM Team
Checked	TDH

**Drawing No**      **Revision**


B01.A1-142      **E**

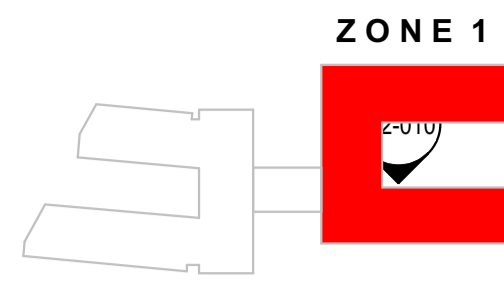

All dimension to be verified on site before producing shop drawings or commencing any work. Do not scale. The copyright of this drawing remains with Warren and Mahoney Architects Ltd.

**Revisions**

- A 25/10/19 RESOURCE CONSENT DRAFT
- B 02/12/19 RESOURCE CONSENT
- C 09/03/20 FOR INFORMATION
- D 13/03/20 FINAL DRAFT
- E 27/03/20 RESOURCE CONSENT ISSUE

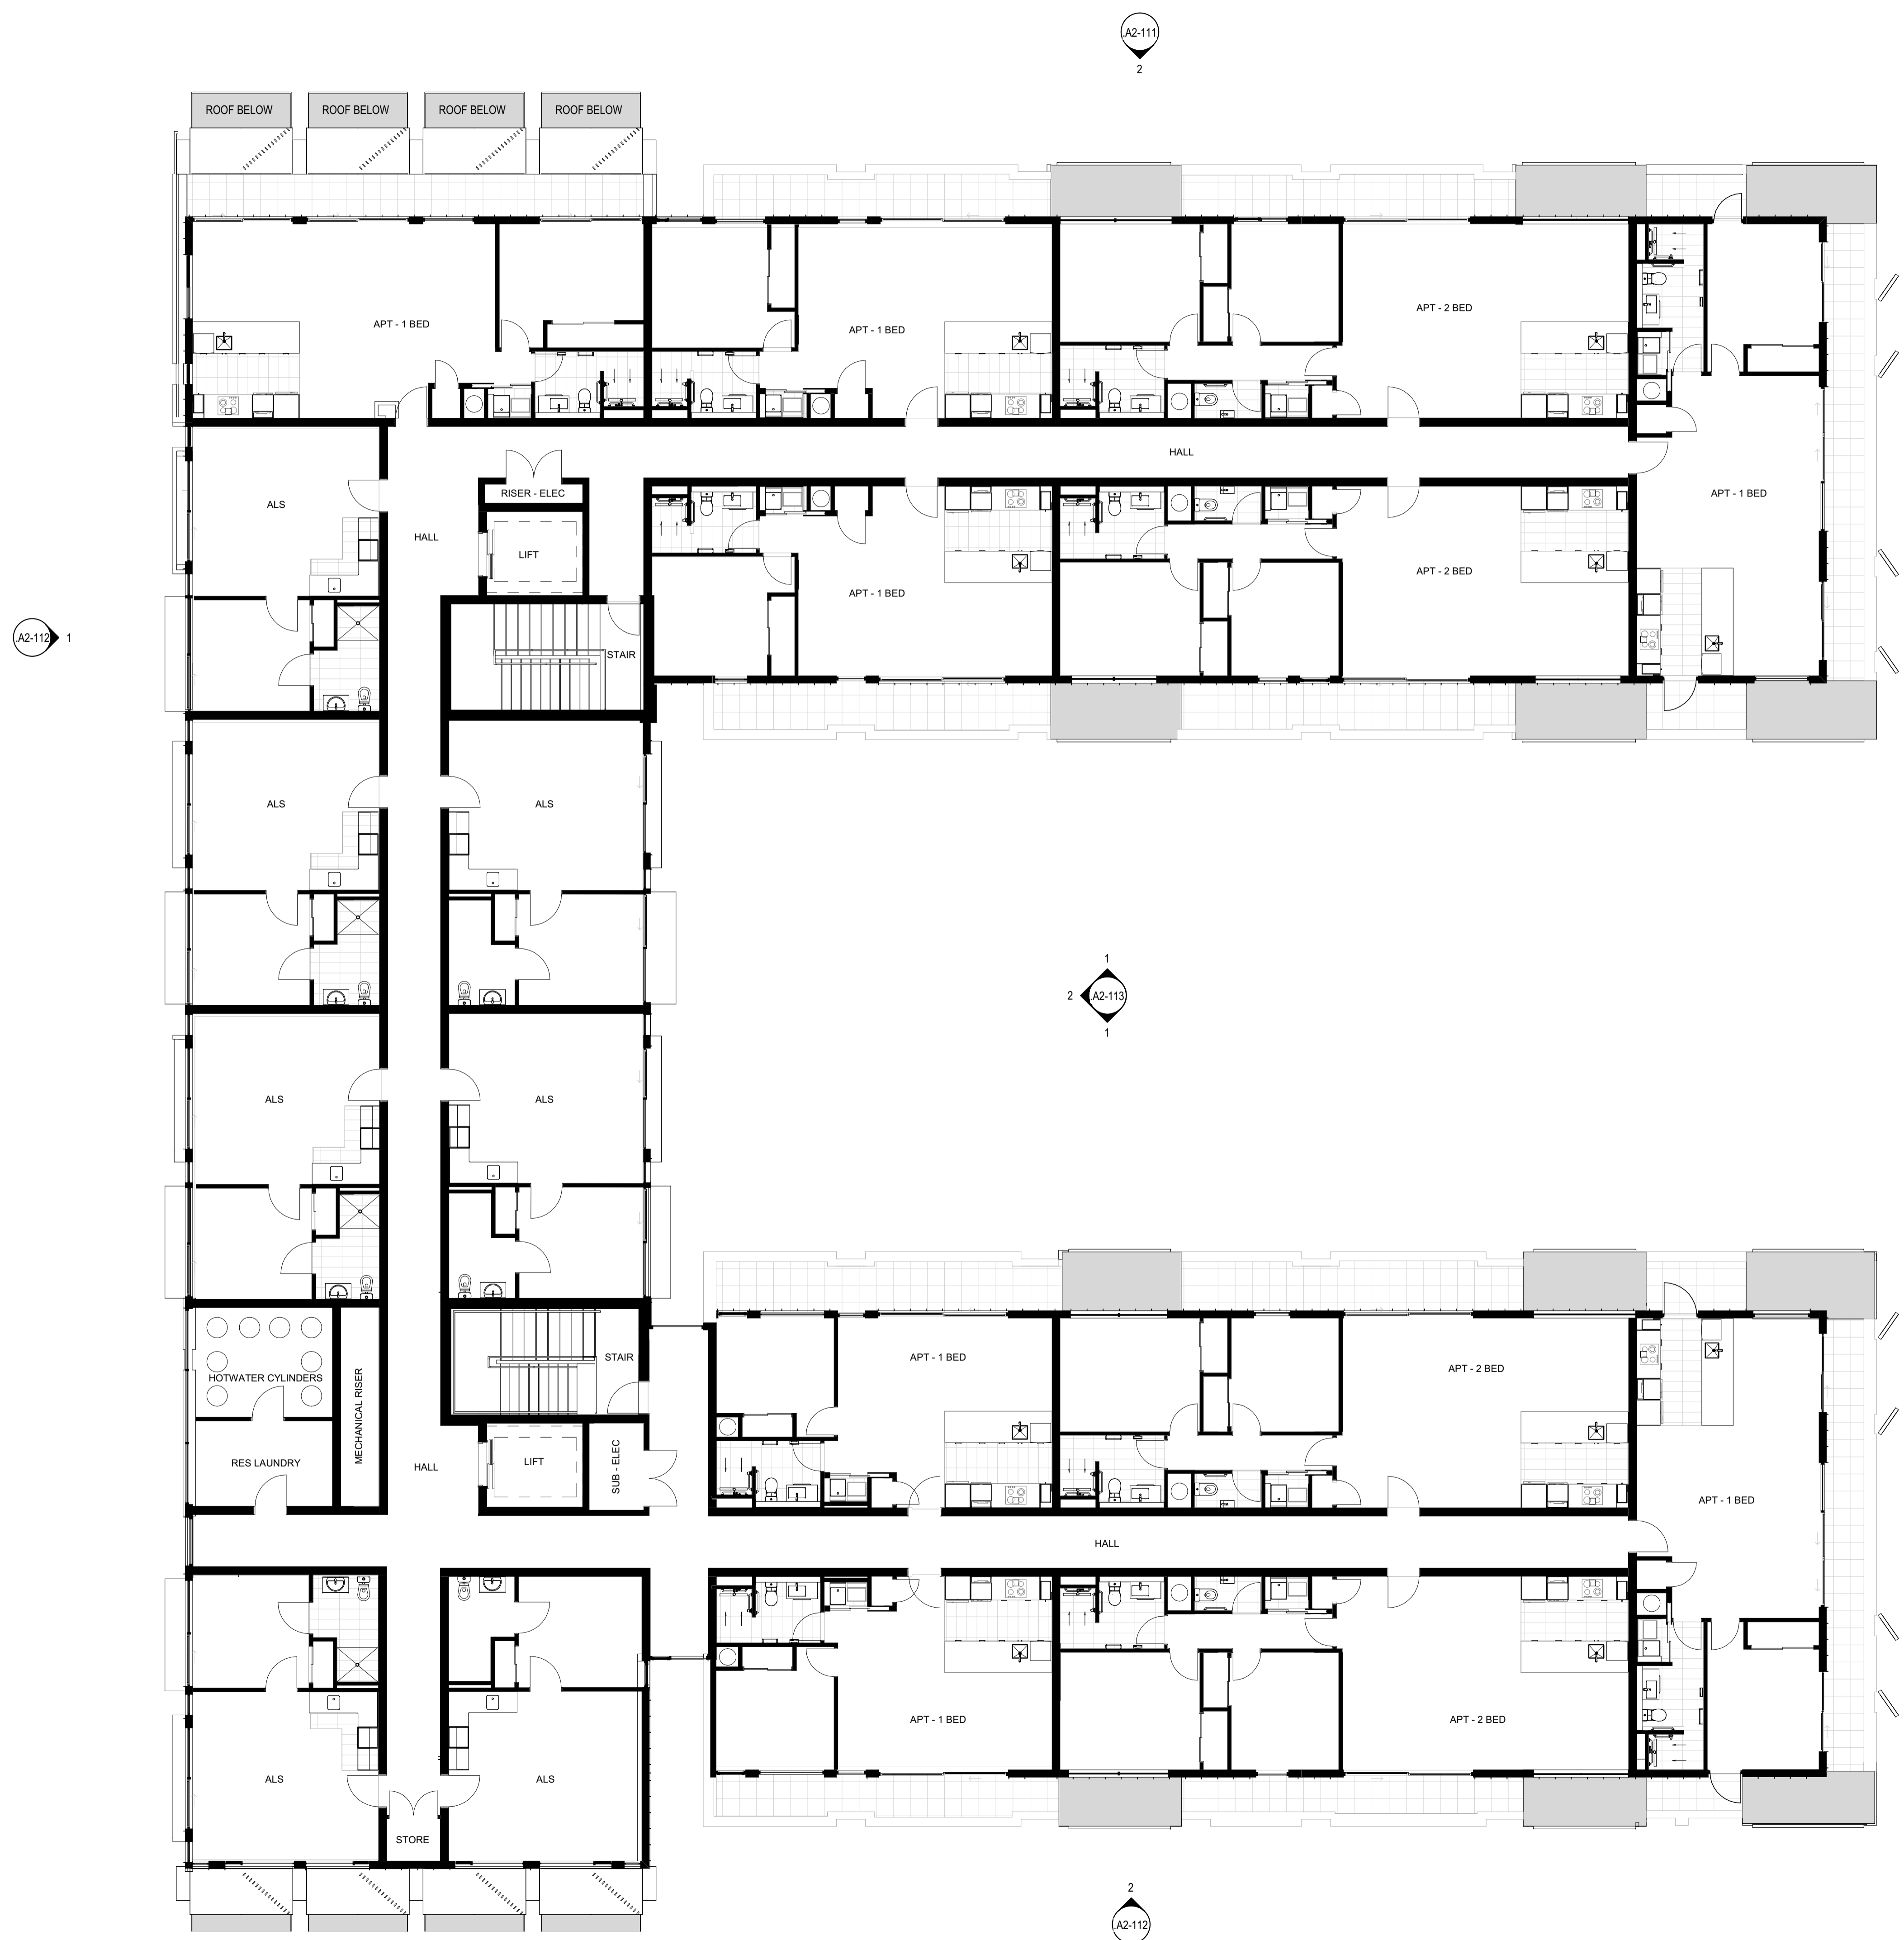

**Client**

RYMAN HEALTHCARE

**Warren and Mahoney Architects  
New Zealand Ltd**

254 Montreal Street  
PO Box 25086  
Christchurch 8011  
New Zealand  
Phone + 64 3 961 5926

Registered Architects and Designers  
www.warrenandmahoney.com

**Project Title**

PARK TERRACE  
SITE 01  
BISHOPSPARK

**Drawing Title**

VILLAGE CENTRE B01  
FLOOR PLAN - LEVEL  
4 ZONE 1

**Drawing Issue**

RESOURCE  
CONSENT

**Drawing Details**

Scale	1 : 100 @ A1
Date	27/03/20
Job No	8917
Drawn	WM Team
Checked	TDH

**Drawing No**



B01 .A1-150

**Revision**

(E)

**Revisions**

- A 25/10/19 RESOURCE CONSENT DRAFT
- B 02/12/19 RESOURCE CONSENT
- C 09/03/20 FOR INFORMATION
- D 13/03/20 FINAL DRAFT
- E 27/03/20 RESOURCE CONSENT ISSUE

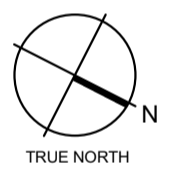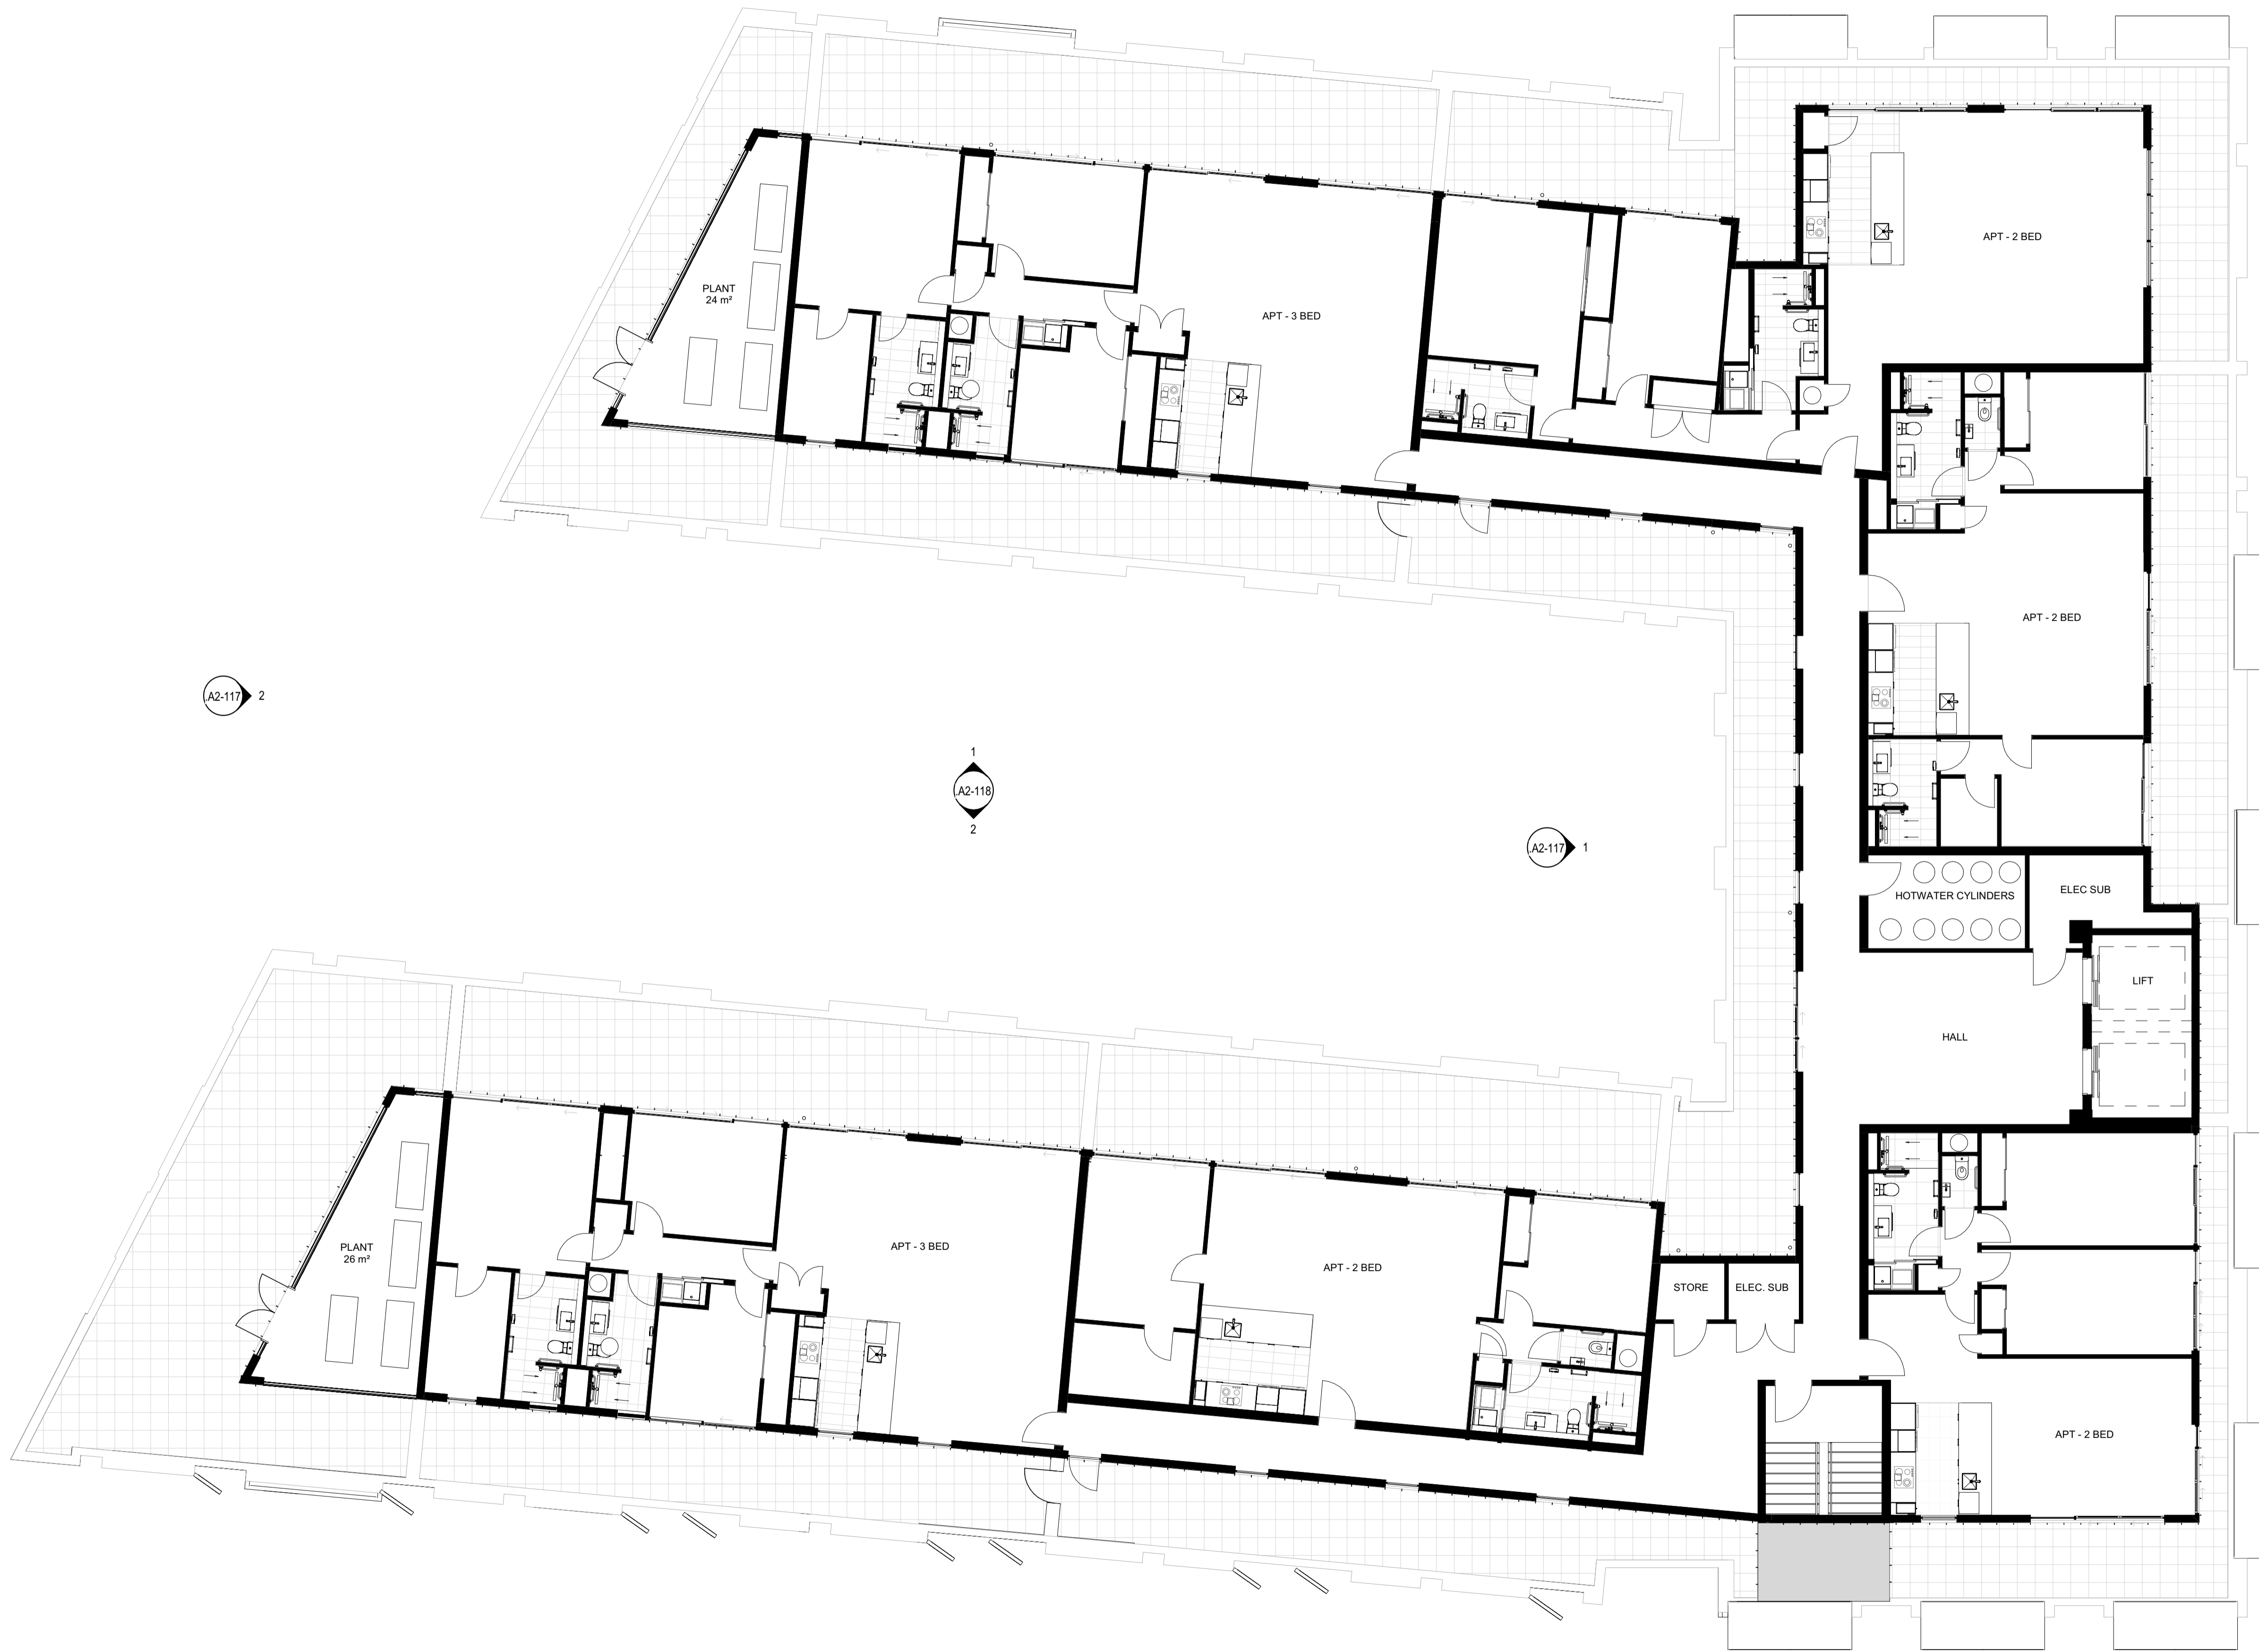

**Client**

RYMAN HEALTHCARE

**Warren and Mahoney Architects  
New Zealand Ltd**

254 Montreal Street  
PO Box 25086  
Christchurch 8011  
New Zealand  
Phone + 64 3 961 5926

Registered Architects and Designers  
www.warrenandmahoney.com

**Project Title**

**PARK TERRACE  
SITE 01  
BISHOPSPARK**

**Drawing Title**

**VILLAGE CENTRE B01  
FLOOR PLAN - LEVEL  
4 ZONE 3**

**Drawing Issue**

**RESOURCE  
CONSENT**

**Drawing Details**


Scale	1 : 100 @ A1
Date	27/03/20
Job No	8917
Drawn	WM Team
Checked	TDH

**Drawing No**

**B01 .A1-151**

**Revision**

**(E)**

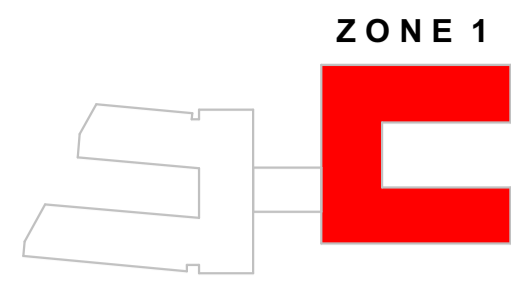


All dimension to be verified on site before producing shop drawings or commencing any work. Do not scale. The copyright of this drawing remains with Warren and Mahoney Architects Ltd.

**Revisions**


- A 25/10/19 RESOURCE CONSENT DRAFT
- B 02/12/19 RESOURCE CONSENT
- C 09/03/20 FOR INFORMATION
- D 13/03/20 FINAL DRAFT
- E 27/03/20 RESOURCE CONSENT ISSUE

A2-112 1

A2-111  
2

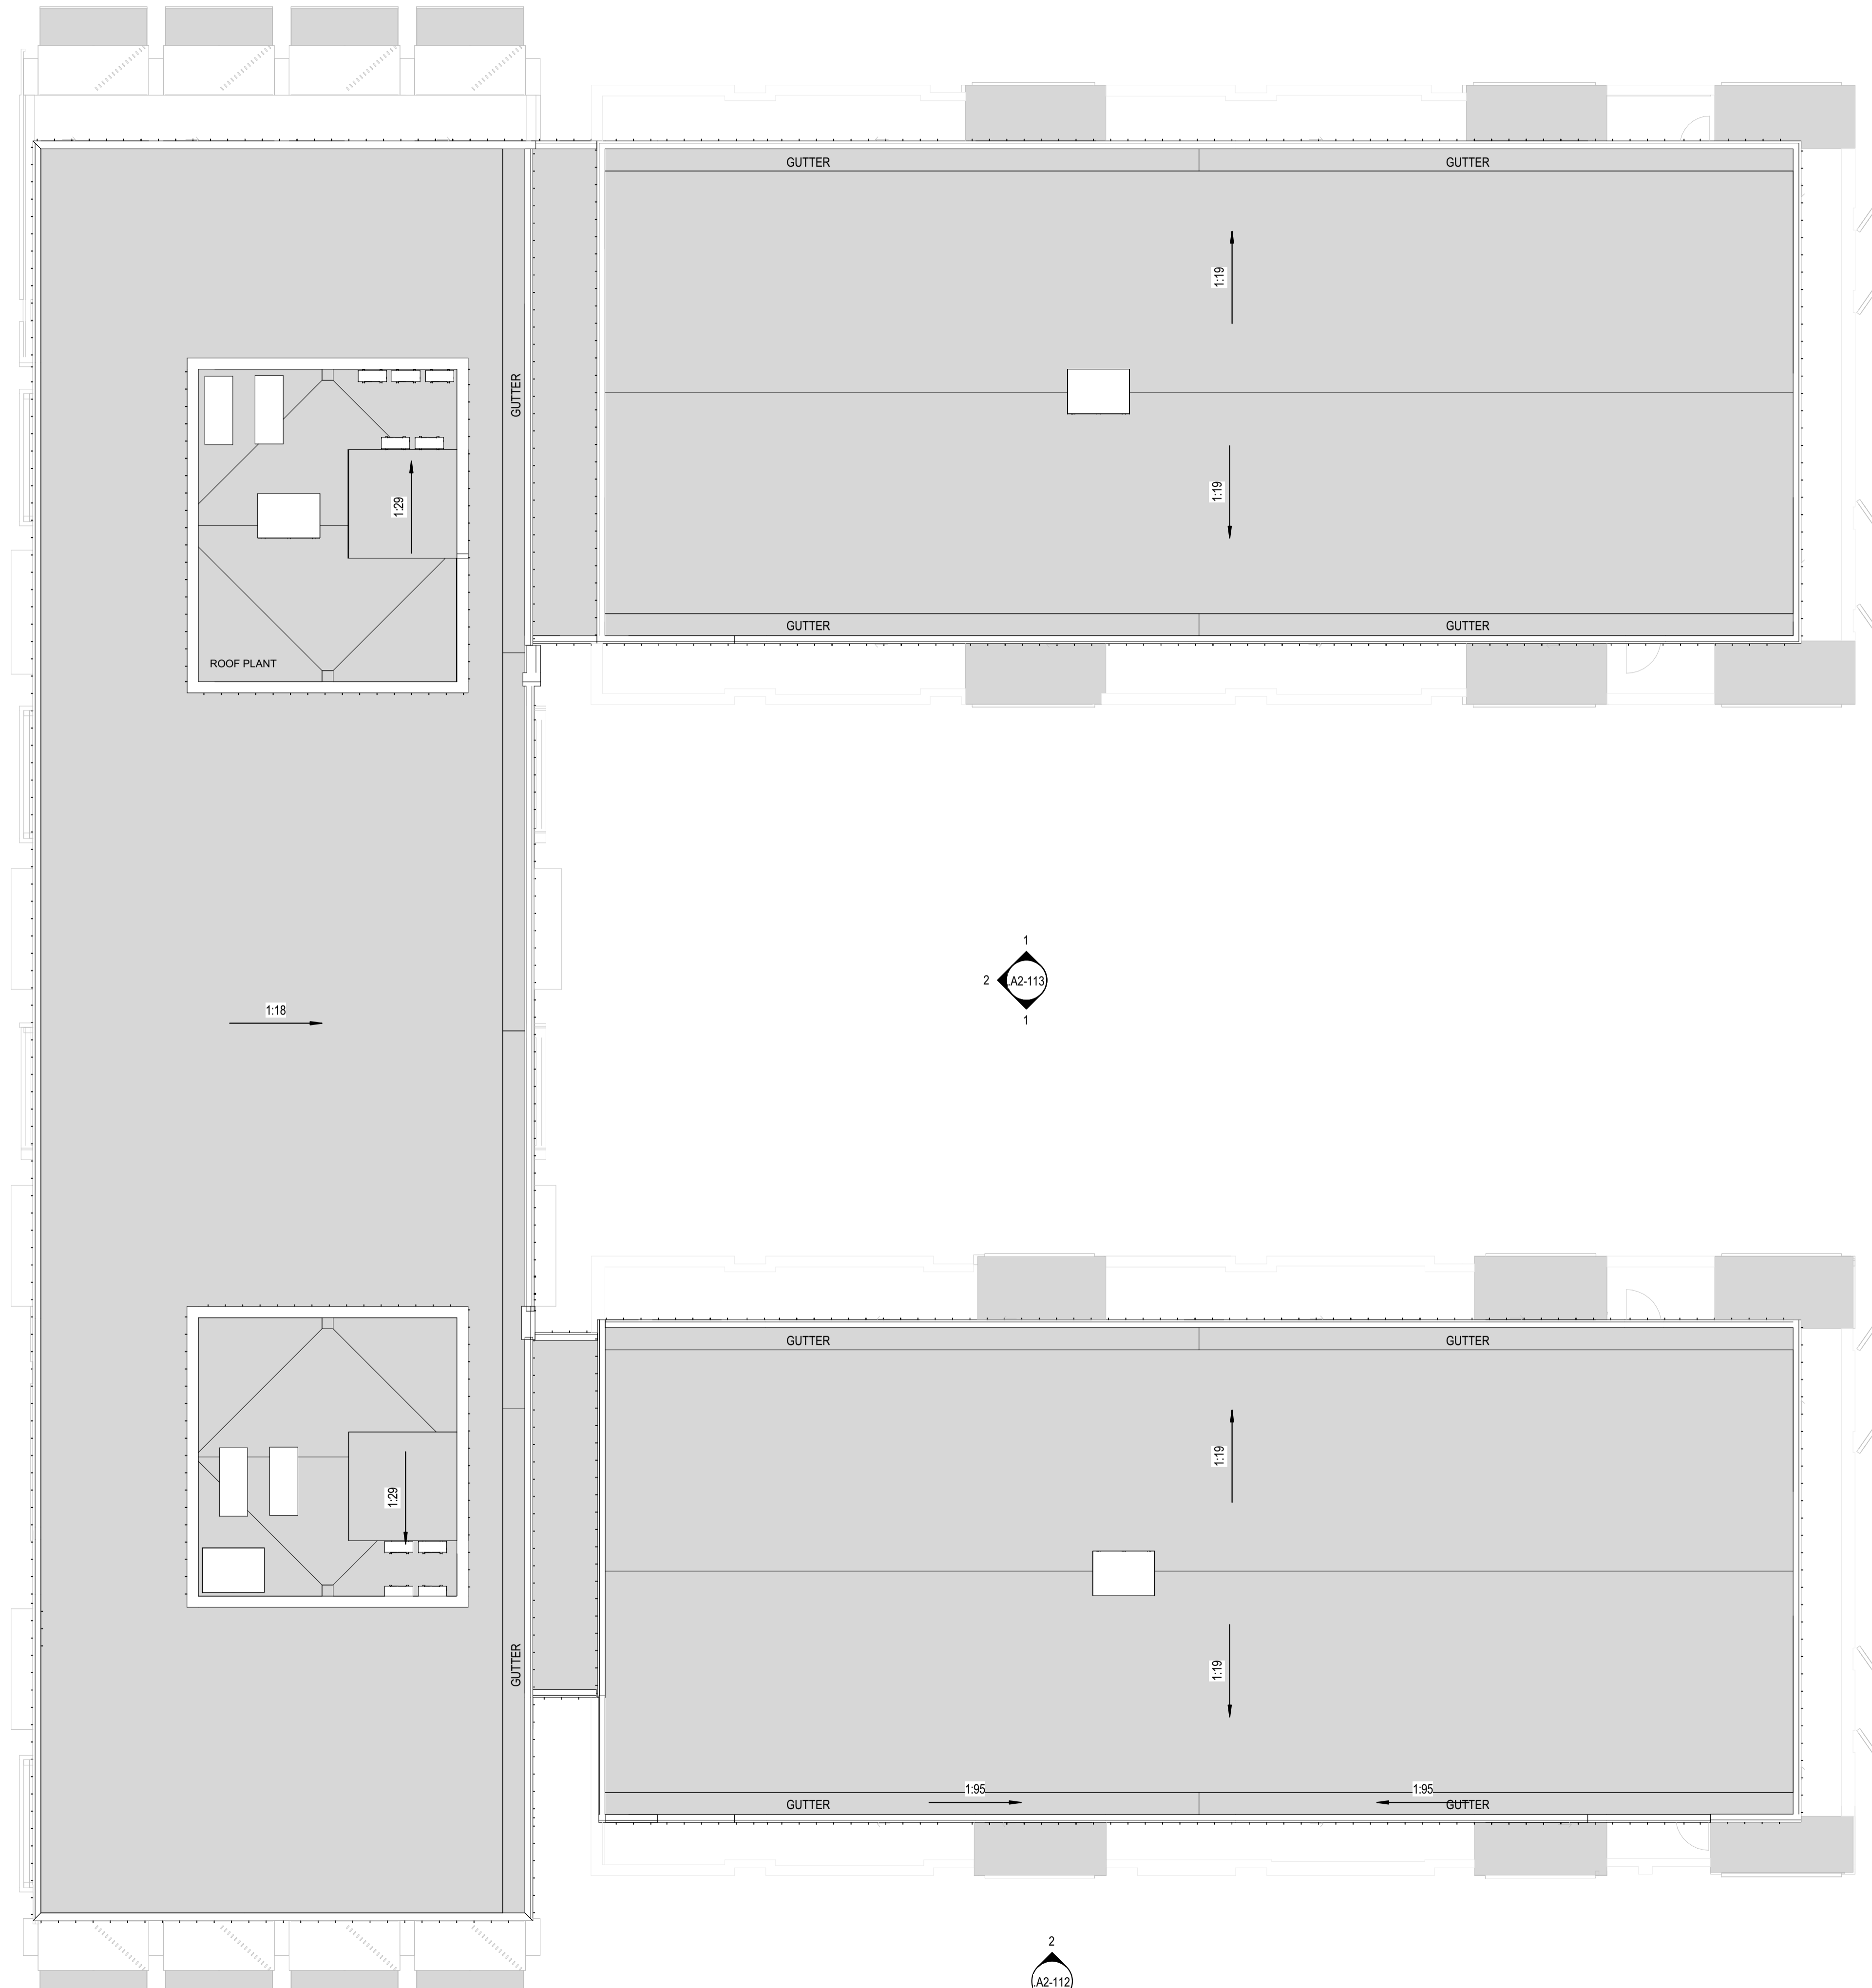

A2-113  
2  
1

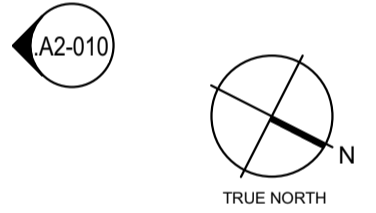

**Client**

RYMAN HEALTHCARE

**Warren and Mahoney Architects  
New Zealand Ltd**

254 Montreal Street  
PO Box 25086  
Christchurch 8011  
New Zealand  
Phone + 64 3 961 5926

Registered Architects and Designers  
www.warrenandmahoney.com

**Project Title**

**PARK TERRACE  
SITE 01  
BISHOPSPARK**

**Drawing Title**

**VILLAGE CENTRE B01  
ROOF PLAN - ZONE 1**

**Drawing Issue**

**RESOURCE  
CONSENT**

**Drawing Details**

Scale 1 : 100 @ A1  
Date 27/03/20  
Job No 8917  
Drawn WM Team  
Checked TDH

**Drawing No**

**B01 .A1-170**


**Revision**

**(E)**

**1 ROOF PLAN - ZONE 1**  
A2-010 A1 sheet scale = 1 : 100

**Revisions**

- A 25/10/19 RESOURCE CONSENT DRAFT
- B 02/12/19 RESOURCE CONSENT
- C 09/03/20 FOR INFORMATION
- D 13/03/20 FINAL DRAFT
- E 27/03/20 RESOURCE CONSENT ISSUE

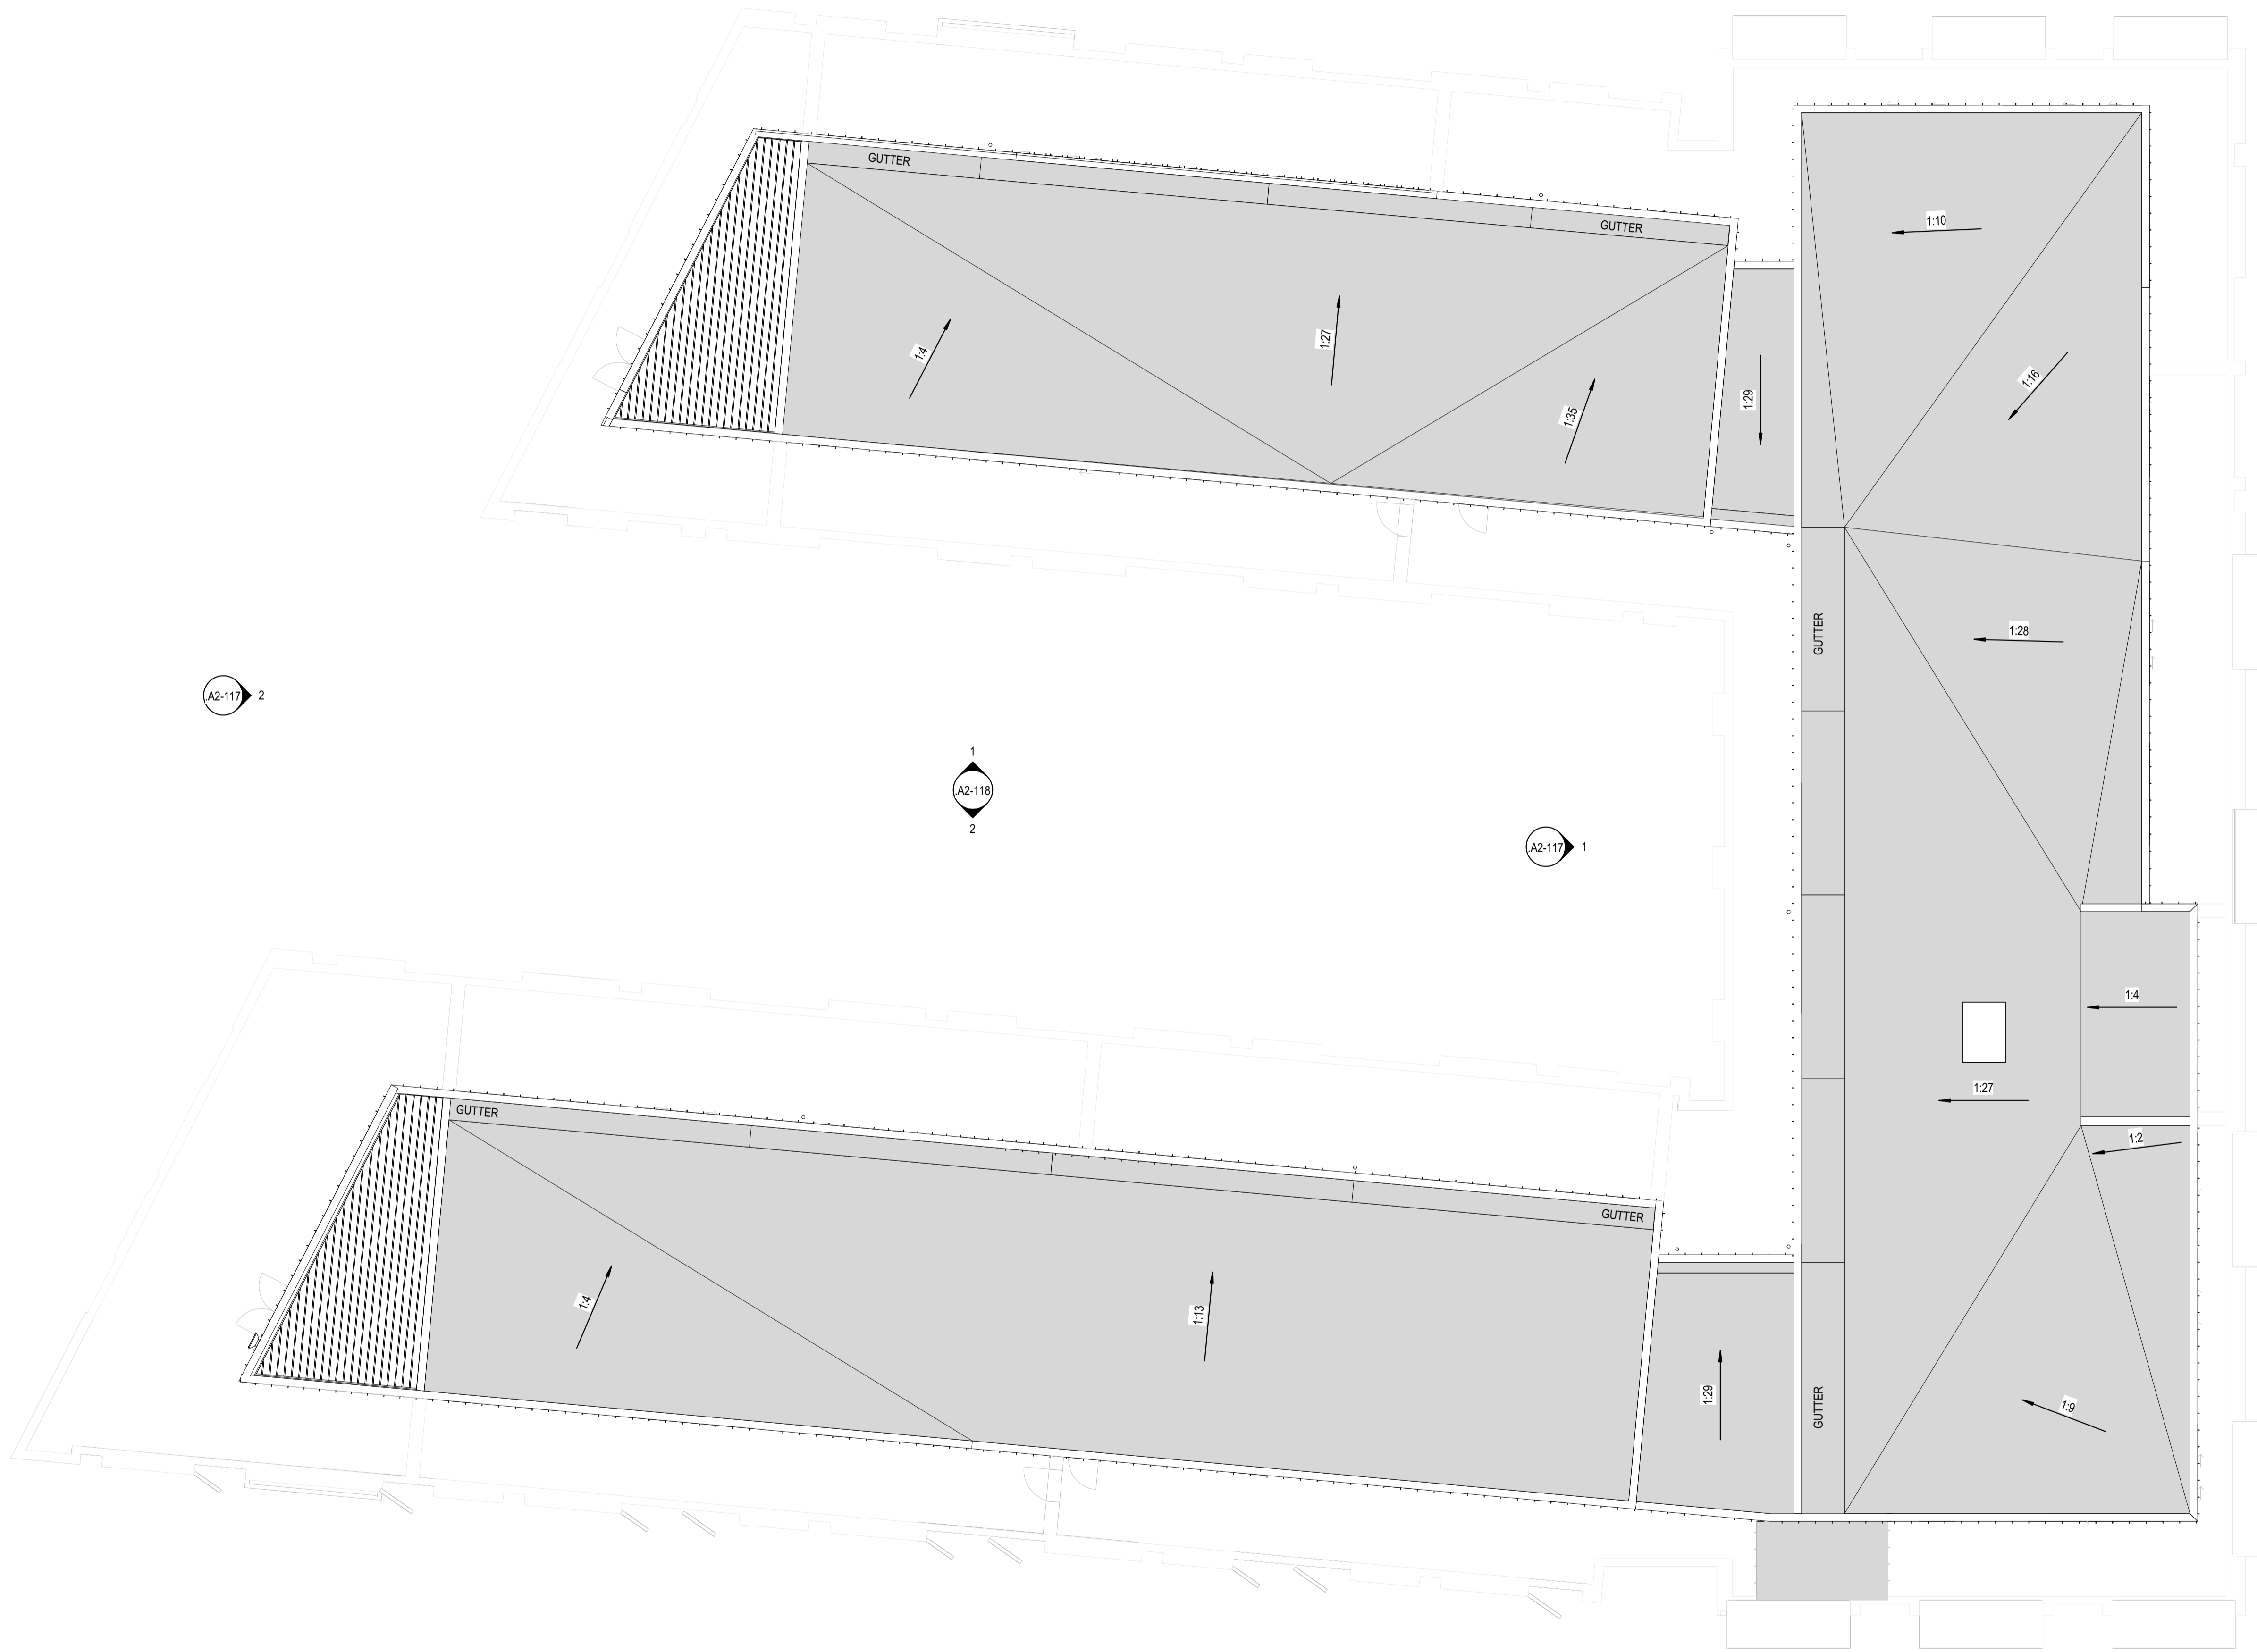

(A2-010) S

(A2-117) 2

(A2-118) 1  
2

(A2-117) 1

(A2-116) 1



**Client**

RYMAN HEALTHCARE

**Warren and Mahoney Architects  
New Zealand Ltd**

254 Montreal Street  
PO Box 25086  
Christchurch 8011  
New Zealand  
Phone + 64 3 961 5926

Registered Architects and Designers  
www.warrenandmahoney.com

**Project Title**

**PARK TERRACE  
SITE 01  
BISHOPSPARK**

**Drawing Title**

**VILLAGE CENTRE B01  
ROOF PLAN - ZONE 3**

**Drawing Issue**

**RESOURCE  
CONSENT**

**Drawing Details**

Scale 1 : 100 @ A1  
Date 27/03/20  
Job No 8917  
Drawn WM Team  
Checked TDH

**Drawing No**

B01.A1-171

**Revision**


(E)

**Revisions**

- A 25/10/19 RESOURCE CONSENT DRAFT
- B 02/12/19 RESOURCE CONSENT
- C 09/03/20 FOR INFORMATION
- D 13/03/20 FINAL DRAFT
- E 27/03/20 RESOURCE CONSENT ISSUE



**N NORTH ELEVATION**  
A1-020 A1 sheet scale = 1 : 250

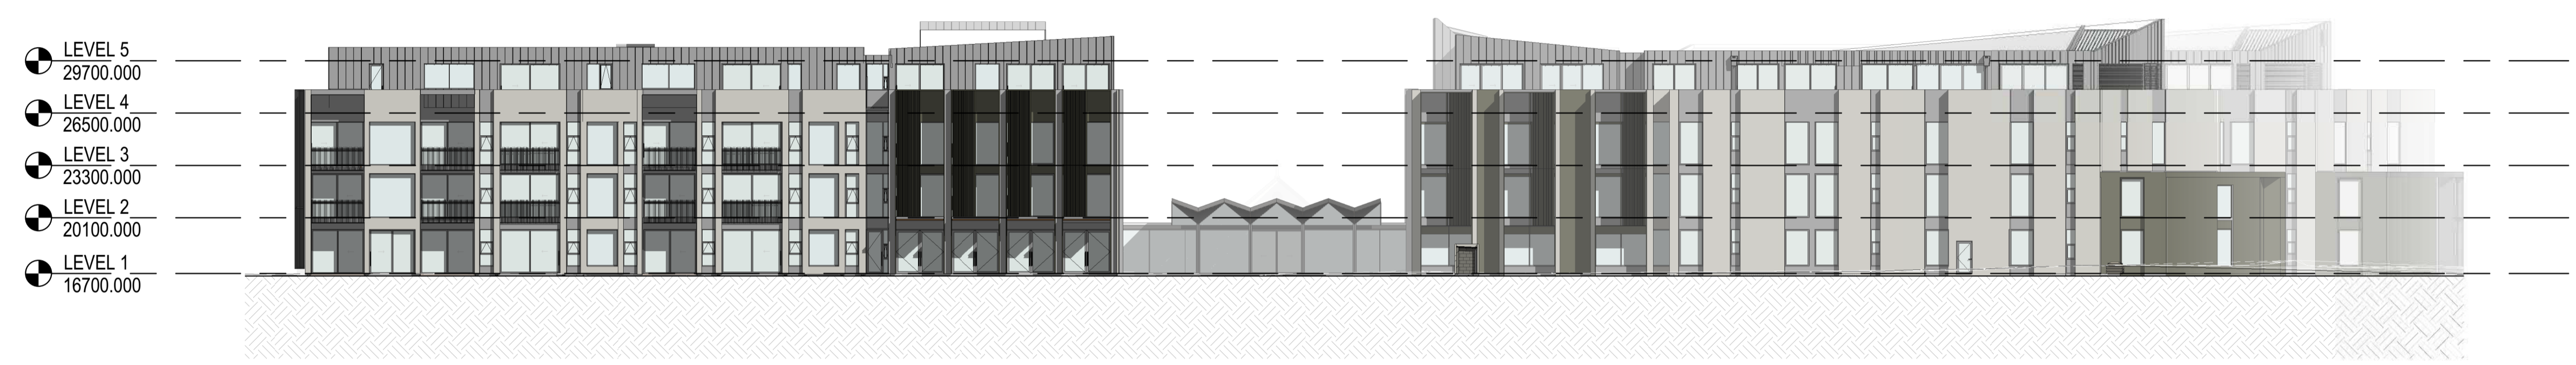

**W WEST ELEVATION**  
A1-020 A1 sheet scale = 1 : 250



**S SOUTH ELEVATION**  
A1-020 A1 sheet scale = 1 : 250



**E EAST ELEVATION**  
A1-020 A1 sheet scale = 1 : 250

**Client**

RYMAN HEALTHCARE

**Warren and Mahoney Architects  
New Zealand Ltd**

254 Montreal Street  
PO Box 25086  
Christchurch 8011  
New Zealand  
Phone + 64 3 961 5926

Registered Architects and Designers  
www.warrenandmahoney.com

**Project Title**

PARK TERRACE  
SITE 01  
BISHOPSPARK

**Drawing Title**

VILLAGE CENTRE B01  
OVERALL ELEVATIONS

**Drawing Issue**  
RESOURCE  
CONSENT

**Drawing Details**


Scale	1 : 250 @ A1
Date	27/03/20
Job No	8917
Drawn	WM Team
Checked	TDH

**Drawing No**

B01 .A2-010

**Revision**


(E)

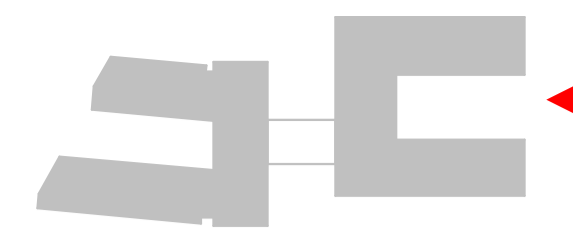

All dimension to be verified on site before producing shop drawings or commencing any work. Do not scale. The copyright of this drawing remains with Warren and Mahoney Architects Ltd.

**Revisions**

- A 25/10/19 RESOURCE CONSENT DRAFT
- B 02/12/19 RESOURCE CONSENT
- C 09/03/20 FOR INFORMATION
- D 13/03/20 FINAL DRAFT
- E 27/03/20 RESOURCE CONSENT ISSUE

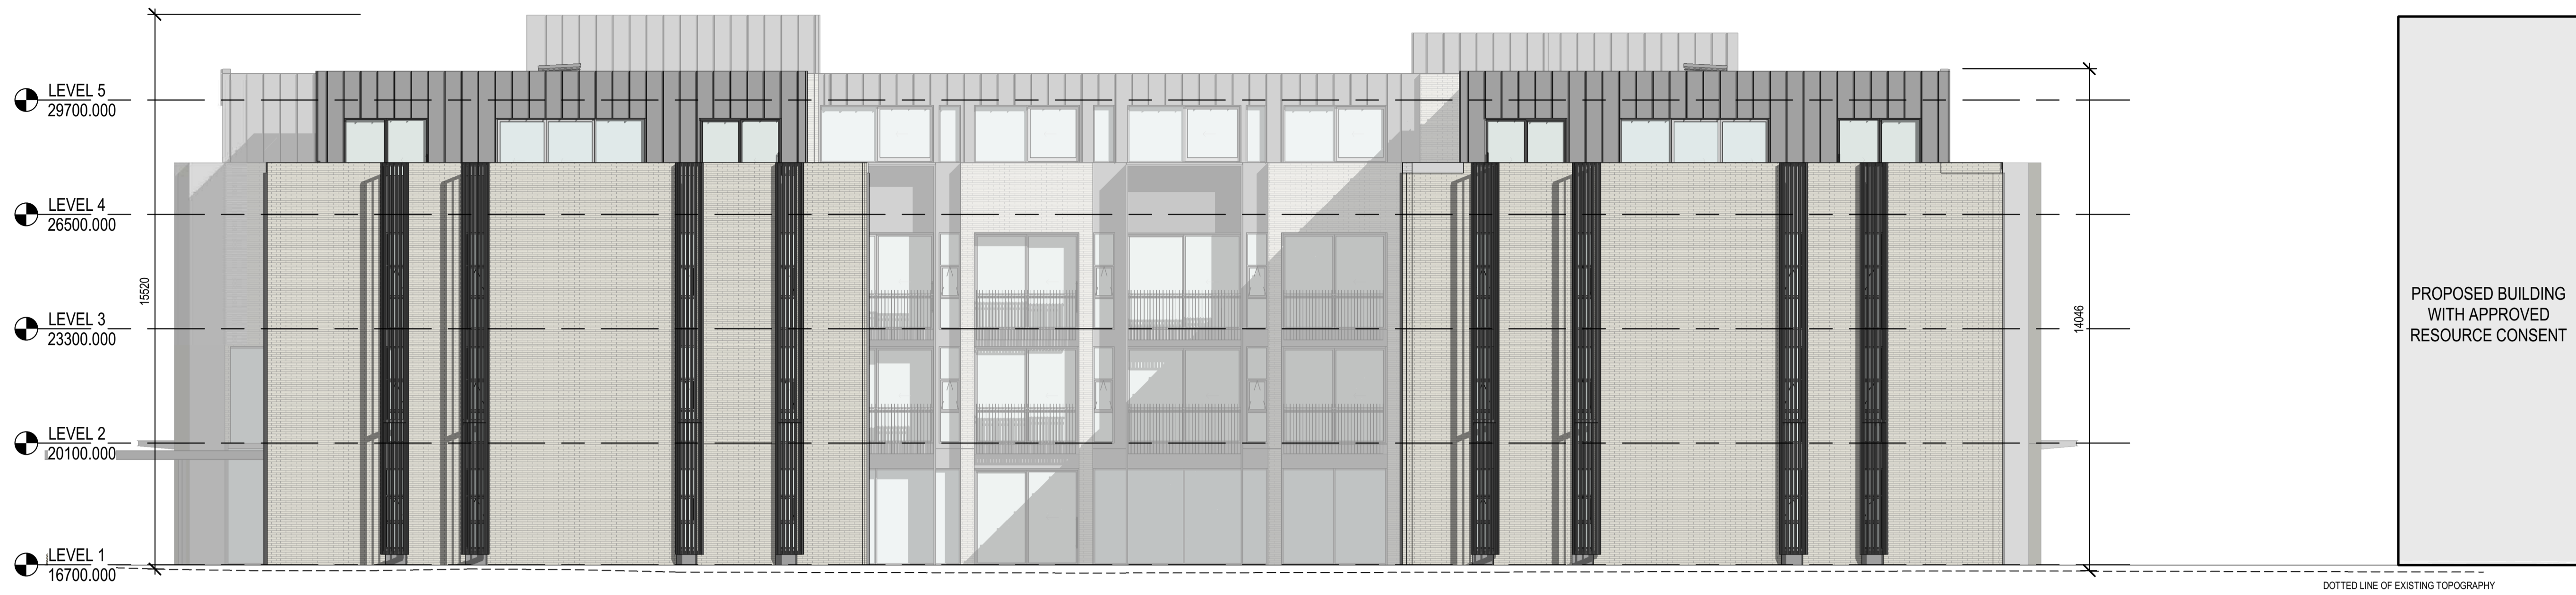

**1 NORTH ELEVATION ZONE 1**  
A1 sheet scale = 1 : 100



**Client**

RYMAN HEALTHCARE

**Warren and Mahoney Architects  
New Zealand Ltd**

254 Montreal Street  
PO Box 25086  
Christchurch 8011  
New Zealand  
Phone + 64 3 961 5926

Registered Architects and Designers  
www.warrenandmahoney.com

**Project Title**

**PARK TERRACE  
SITE 01  
BISHOPSPARK**

**Drawing Title**

**VILLAGE CENTRE B01  
ELEVATIONS ZONE 1**

**Drawing Issue**

**RESOURCE  
CONSENT**

**Drawing Details**

Scale	1 : 100 @ A1
Date	27/03/20
Job No	8917
Drawn	WM Team
Checked	TDH

**Drawing No**

B01.A2-111

**Revision**

(E)




**2 WEST ELEVATION ZONE 1**  
A1-120 A1 sheet scale = 1 : 100


All dimension to be verified on site before producing shop drawings or commencing any work. Do not scale. The copyright of this drawing remains with Warren and Mahoney Architects Ltd.

**Revisions**

- A 25/10/19 RESOURCE CONSENT DRAFT
- B 02/12/19 RESOURCE CONSENT
- C 09/03/20 FOR INFORMATION
- D 13/03/20 FINAL DRAFT
- E 27/03/20 RESOURCE CONSENT ISSUE

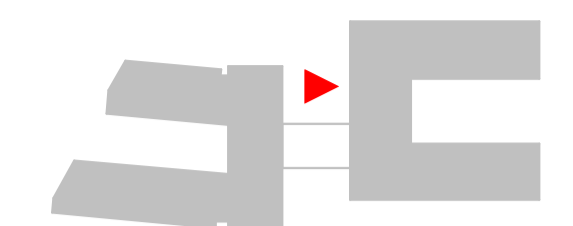

**1 SOUTH ELEVATION ZONE 1**  
A1-120 A1 sheet scale = 1 : 100

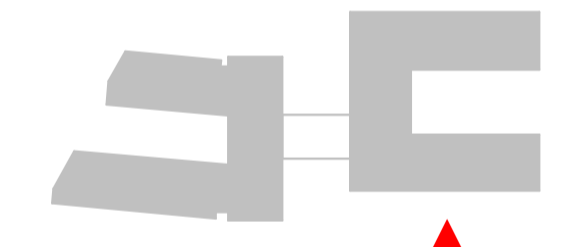

**2 EAST ELEVATION ZONE 1**  
A1-120 A1 sheet scale = 1 : 100

**Client**

RYMAN HEALTHCARE

**Warren and Mahoney Architects  
New Zealand Ltd**

254 Montreal Street  
PO Box 25086  
Christchurch 8011  
New Zealand  
Phone + 64 3 961 5926

Registered Architects and Designers  
www.warrenandmahoney.com

**Project Title**

PARK TERRACE  
SITE 01  
BISHOPSPARK

**Drawing Title**

VILLAGE CENTRE B01  
ELEVATIONS ZONE 1

**Drawing Issue**

RESOURCE  
CONSENT

**Drawing Details**

Scale	1 : 100 @ A1
Date	27/03/20
Job No	8917
Drawn	WM Team
Checked	TDH

**Drawing No**

B01 .A2-112

**Revision**

(E)



All dimensions to be verified on site before producing shop drawings or commencing any work. Do not scale. The copyright of this drawing remains with Warren and Mahoney Architects Ltd.




**Revisions**

- A 25/10/19 RESOURCE CONSENT DRAFT
- B 02/12/19 RESOURCE CONSENT
- C 09/03/20 FOR INFORMATION
- D 13/03/20 FINAL DRAFT
- E 27/03/20 RESOURCE CONSENT ISSUE



**1 ZONE 1 ELEVATION C**  
A1-120 A1 sheet scale = 1:100

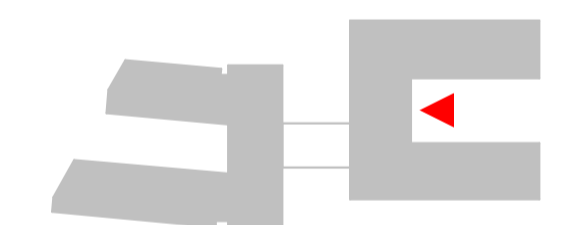

**Client**

RYMAN HEALTHCARE

**Warren and Mahoney Architects  
New Zealand Ltd**

254 Montreal Street  
PO Box 25086  
Christchurch 8011  
New Zealand  
Phone + 64 3 961 5926

Registered Architects and Designers  
www.warrenandmahoney.com

**Project Title**

PARK TERRACE  
SITE 01  
BISHOPSPARK

**Drawing Title**

VILLAGE CENTRE B01  
ELEVATIONS ZONE 1

**Drawing Issue**

RESOURCE  
CONSENT

**Drawing Details**


Scale	1:100 @ A1
Date	27/03/20
Job No	8917
Drawn	WM Team
Checked	TDH

**Drawing No**      **Revision**

B01.A2-113      (E)



**2 ZONE 1 ELEVATION B**  
A1-120 A1 sheet scale = 1:100

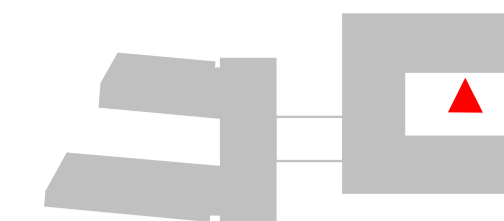

All dimensions to be verified on site before producing shop drawings or commencing any work. Do not scale. The copyright of this drawing remains with Warren and Mahoney Architects Ltd.

**Revisions**

- A 25/10/19 RESOURCE CONSENT DRAFT
- B 02/12/19 RESOURCE CONSENT
- C 09/03/20 FOR INFORMATION
- D 13/03/20 FINAL DRAFT
- E 27/03/20 RESOURCE CONSENT ISSUE



**1 ZONE 1 ELEVATION D**  
A1-120 A1 sheet scale = 1 : 100

**Client**  
RYMAN HEALTHCARE

**Warren and Mahoney Architects  
New Zealand Ltd**  
254 Montreal Street  
PO Box 25086  
Christchurch 8011  
New Zealand  
Phone + 64 3 961 5926

Registered Architects and Designers  
www.warrenandmahoney.com

**Project Title**

PARK TERRACE  
SITE 01  
BISHOPSPARK

**Drawing Title**

VILLAGE CENTRE B01  
ELEVATIONS ZONE 1


**Drawing Issue**

RESOURCE  
CONSENT

**Drawing Details**

Scale	1 : 100 @ A1
Date	27/03/20
Job No	8917
Drawn	WM Team
Checked	TDH

<b>Drawing No</b>	<b>Revision</b>
B01 .A2-114	(E)

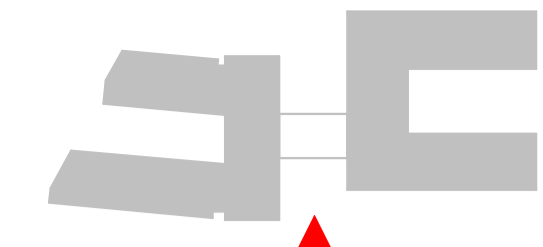


All dimensions to be verified on site before producing shop drawings or commencing any work. Do not scale. The copyright of this drawing remains with Warren and Mahoney Architects Ltd.

**Revisions**

- A 25/10/19 RESOURCE CONSENT DRAFT
- B 02/12/19 RESOURCE CONSENT FOR INFORMATION
- C 09/03/20 FOR INFORMATION
- D 13/03/20 FINAL DRAFT
- E 27/03/20 RESOURCE CONSENT ISSUE



**1 EAST ELEVATION ZONE 2**  
A1-121 A1 sheet scale = 1 : 100

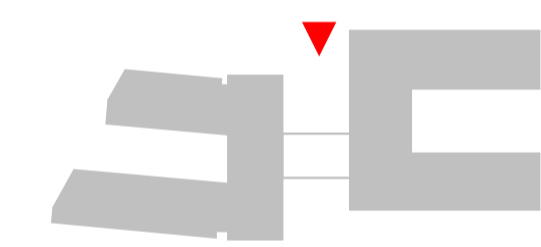

**Client**

RYMAN HEALTHCARE

**Warren and Mahoney Architects  
New Zealand Ltd**

254 Montreal Street  
PO Box 25086  
Christchurch 8011  
New Zealand  
Phone + 64 3 961 5926

Registered Architects and Designers  
www.warrenandmahoney.com

**Project Title**

**PARK TERRACE  
SITE 01  
BISHOPSPARK**

**Drawing Title**

**VILLAGE CENTRE B01  
ELEVATIONS ZONE 2**

**Drawing Issue**


**RESOURCE  
CONSENT**

**Drawing Details**

Scale	1 : 100 @ A1
Date	27/03/20
Job No	8917
Drawn	WM Team
Checked	TDH


**Drawing No**      **Revision**

B01 .A2-115      (E)

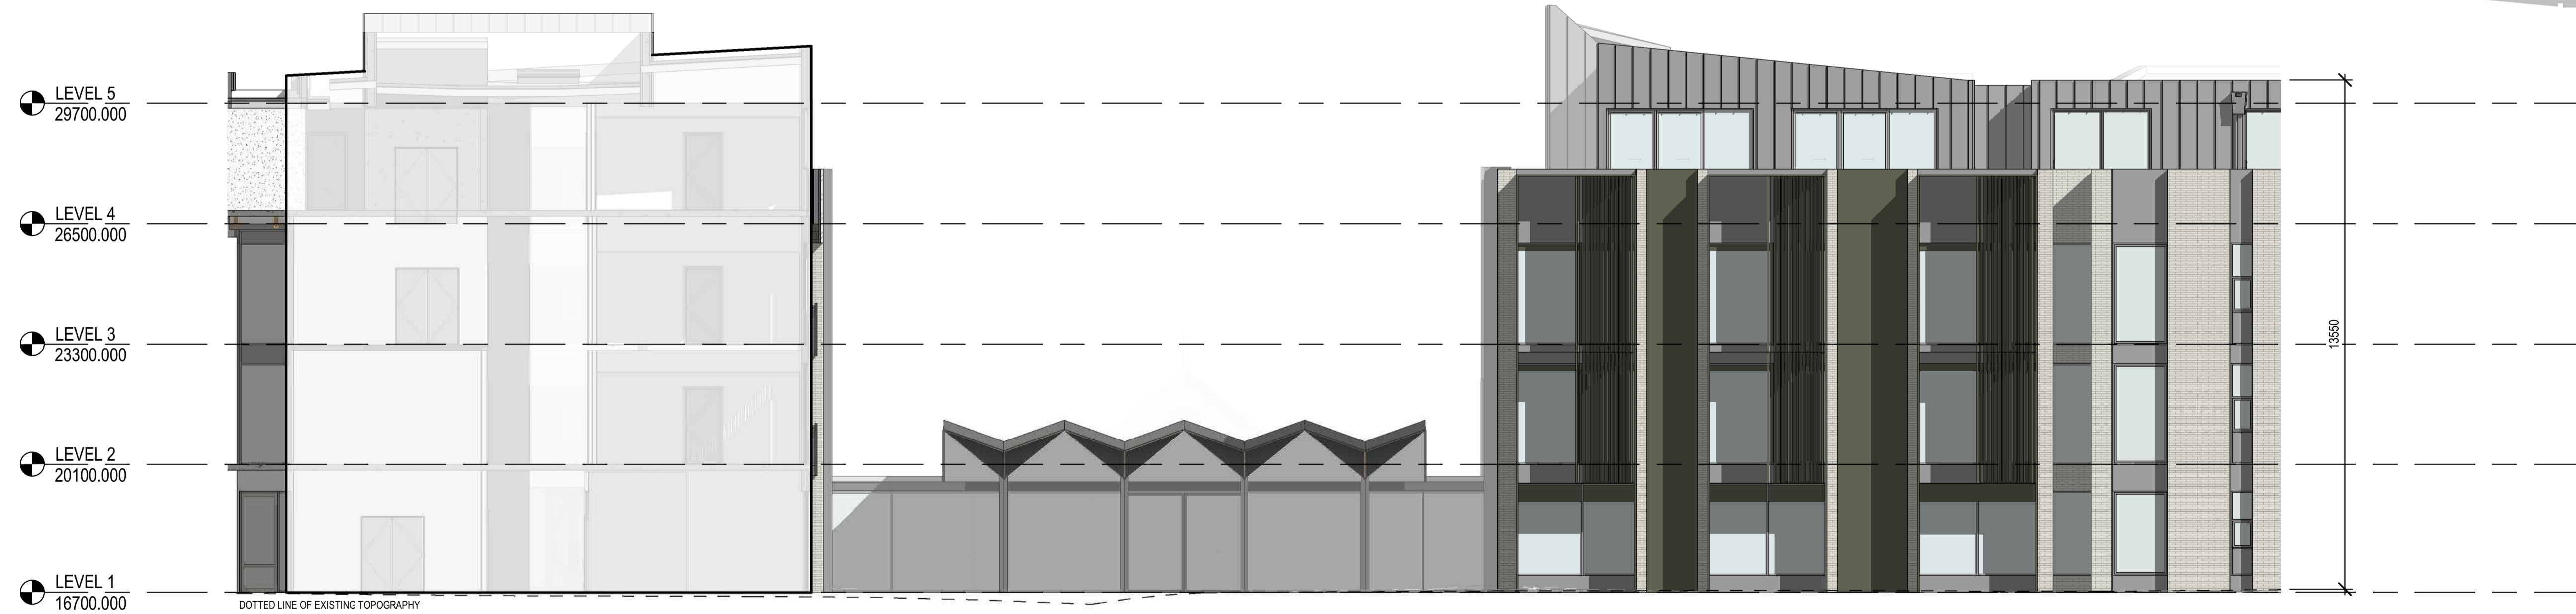

**2 WEST ELEVATION ZONE 2**  
A1-121 A1 sheet scale = 1 : 100

All dimension to be verified on site before producing shop drawings or commencing any work. Do not scale. The copyright of this drawing remains with Warren and Mahoney Architects Ltd.

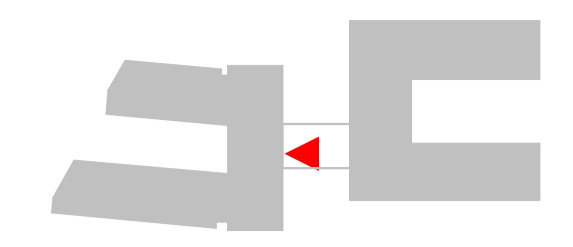


**Revisions**

- A 25/10/19 RESOURCE CONSENT DRAFT
- B 02/12/19 RESOURCE CONSENT
- C 09/03/20 FOR INFORMATION
- D 13/03/20 FINAL DRAFT
- E 27/03/20 RESOURCE CONSENT ISSUE



**1 NORTH ELEVATION ZONE 2**  
A1-121 A1 sheet scale = 1 : 100

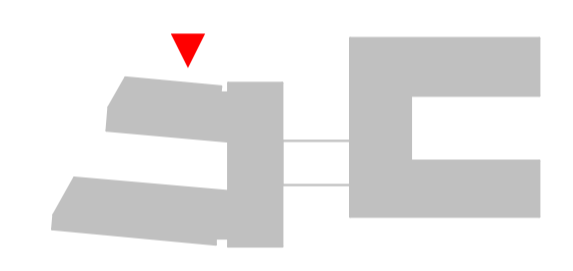

**2 WEST ELEVATION ZONE 3**  
A1-122 A1 sheet scale = 1 : 100

**Client**  
RYMAN HEALTHCARE

**Warren and Mahoney Architects  
New Zealand Ltd**  
254 Montreal Street  
PO Box 25086  
Christchurch 8011  
New Zealand  
Phone + 64 3 961 5926

Registered Architects and Designers  
www.warrenandmahoney.com

**Project Title**  
PARK TERRACE  
SITE 01  
BISHOPSPARK

**Drawing Title**  
VILLAGE CENTRE B01  
ELEVATIONS ZONE 3

**Drawing Issue**  
RESOURCE  
CONSENT

**Drawing Details**

Scale	1 : 100 @ A1
Date	27/03/20
Job No	8917
Drawn	WM Team
Checked	TDH

Drawing No	Revision
B01.A2-116	(E)

All dimension to be verified on site before producing shop drawings or commencing any work. Do not scale. The copyright of this drawing remains with Warren and Mahoney Architects Ltd.

**Revisions**

- A 25/10/19 RESOURCE CONSENT DRAFT
- B 02/12/19 RESOURCE CONSENT
- C 09/03/20 FOR INFORMATION
- D 13/03/20 FINAL DRAFT
- E 27/03/20 RESOURCE CONSENT ISSUE



**1 SOUTH ELEVATION ZONE 2**  
A1-121 A1 sheet scale = 1 : 100



**2 SOUTH ELEVATION ZONE 3**  
A1-122 A1 sheet scale = 1 : 100

**Client**

RYMAN HEALTHCARE

**Warren and Mahoney Architects  
New Zealand Ltd**

254 Montreal Street  
PO Box 25086  
Christchurch 8011  
New Zealand  
Phone + 64 3 961 5926

Registered Architects and Designers  
www.warrenandmahoney.com

**Project Title**

**PARK TERRACE  
SITE 01  
BISHOPSPARK**

**Drawing Title**

**VILLAGE CENTRE B01  
ELEVATIONS ZONE 3**

**Drawing Issue**

**RESOURCE  
CONSENT**

**Drawing Details**

Scale	1 : 100 @ A1
Date	27/03/20
Job No	8917
Drawn	WM Team
Checked	TDH


**Drawing No**

B01.A2-117

**Revision**

(E)

All dimension to be verified on site before producing shop drawings or commencing any work. Do not scale. The copyright of this drawing remains with Warren and Mahoney Architects Ltd.

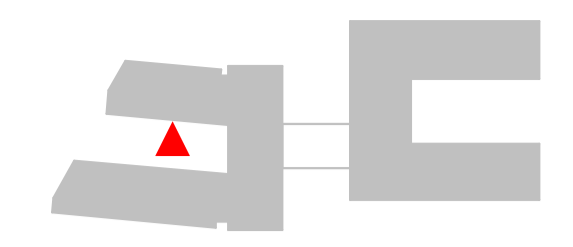


**Revisions**

- A 25/10/19 RESOURCE CONSENT DRAFT
- B 02/12/19 RESOURCE CONSENT
- C 09/03/20 FOR INFORMATION
- D 13/03/20 FINAL DRAFT
- E 27/03/20 RESOURCE CONSENT ISSUE



**1 ZONE 3 ELEVATION A**  
A1-122 A1 sheet scale = 1 : 100

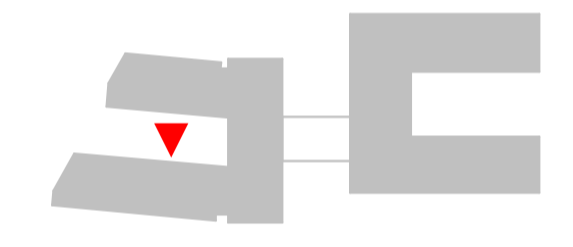

**2 ZONE 3 ELEVATION C**  
A1-122 A1 sheet scale = 1 : 100

**Client**  
RYMAN HEALTHCARE

**Warren and Mahoney Architects  
New Zealand Ltd**  
254 Montreal Street  
PO Box 25086  
Christchurch 8011  
New Zealand  
Phone + 64 3 961 5926

Registered Architects and Designers  
www.warrenandmahoney.com

**Project Title**  
PARK TERRACE  
SITE 01  
BISHOPSPARK


**Drawing Title**  
VILLAGE CENTRE B01  
ELEVATIONS ZONE 3

**Drawing Issue**  
RESOURCE  
CONSENT

**Drawing Details**  
Scale 1 : 100 @ A1  
Date 27/03/20  
Job No 8917  
Drawn WM Team  
Checked TDH

**Drawing No** B01 .A2-118  
**Revision** (E)

All dimension to be verified on site before producing shop drawings or commencing any work. Do not scale. The copyright of this drawing remains with Warren and Mahoney Architects Ltd.

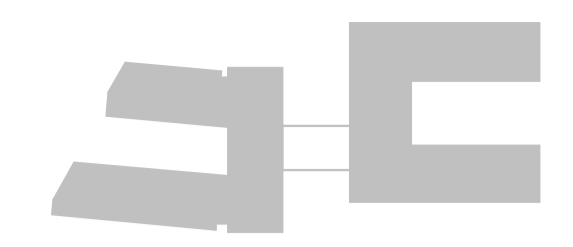

**Revisions**

- A 25/10/19 RESOURCE CONSENT DRAFT
- B 02/12/19 RESOURCE CONSENT
- C 09/03/20 FOR INFORMATION
- D 13/03/20 FINAL DRAFT
- E 27/03/20 RESOURCE CONSENT ISSUE



**1 EAST ELEVATION ZONE 3**  
A1-122 A1 sheet scale = 1:100

**Client**

RYMAN HEALTHCARE

**Warren and Mahoney Architects  
New Zealand Ltd**

254 Montreal Street  
PO Box 25086  
Christchurch 8011  
New Zealand  
Phone + 64 3 961 5926

Registered Architects and Designers  
www.warrenandmahoney.com

**Project Title**

PARK TERRACE  
SITE 01  
BISHOPSPARK

**Drawing Title**

VILLAGE CENTRE B01  
ELEVATIONS ZONE 3

**Drawing Issue**

RESOURCE  
CONSENT

**Drawing Details**

Scale	1:100 @ A1
Date	27/03/20
Job No	8917
Drawn	WM Team
Checked	TDH

**Drawing No**

B01.A2-119



**Revision**

(E)

All dimensions to be verified on site before producing shop drawings or commencing any work. Do not scale. The copyright of this drawing remains with Warren and Mahoney Architects Ltd.

**Revisions**

- A 25/10/19 RESOURCE CONSENT DRAFT
- B 02/12/19 RESOURCE CONSENT
- C 09/03/20 FOR INFORMATION
- D 13/03/20 FINAL DRAFT
- E 27/03/20 RESOURCE CONSENT ISSUE

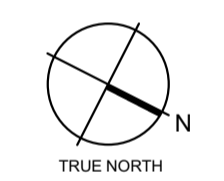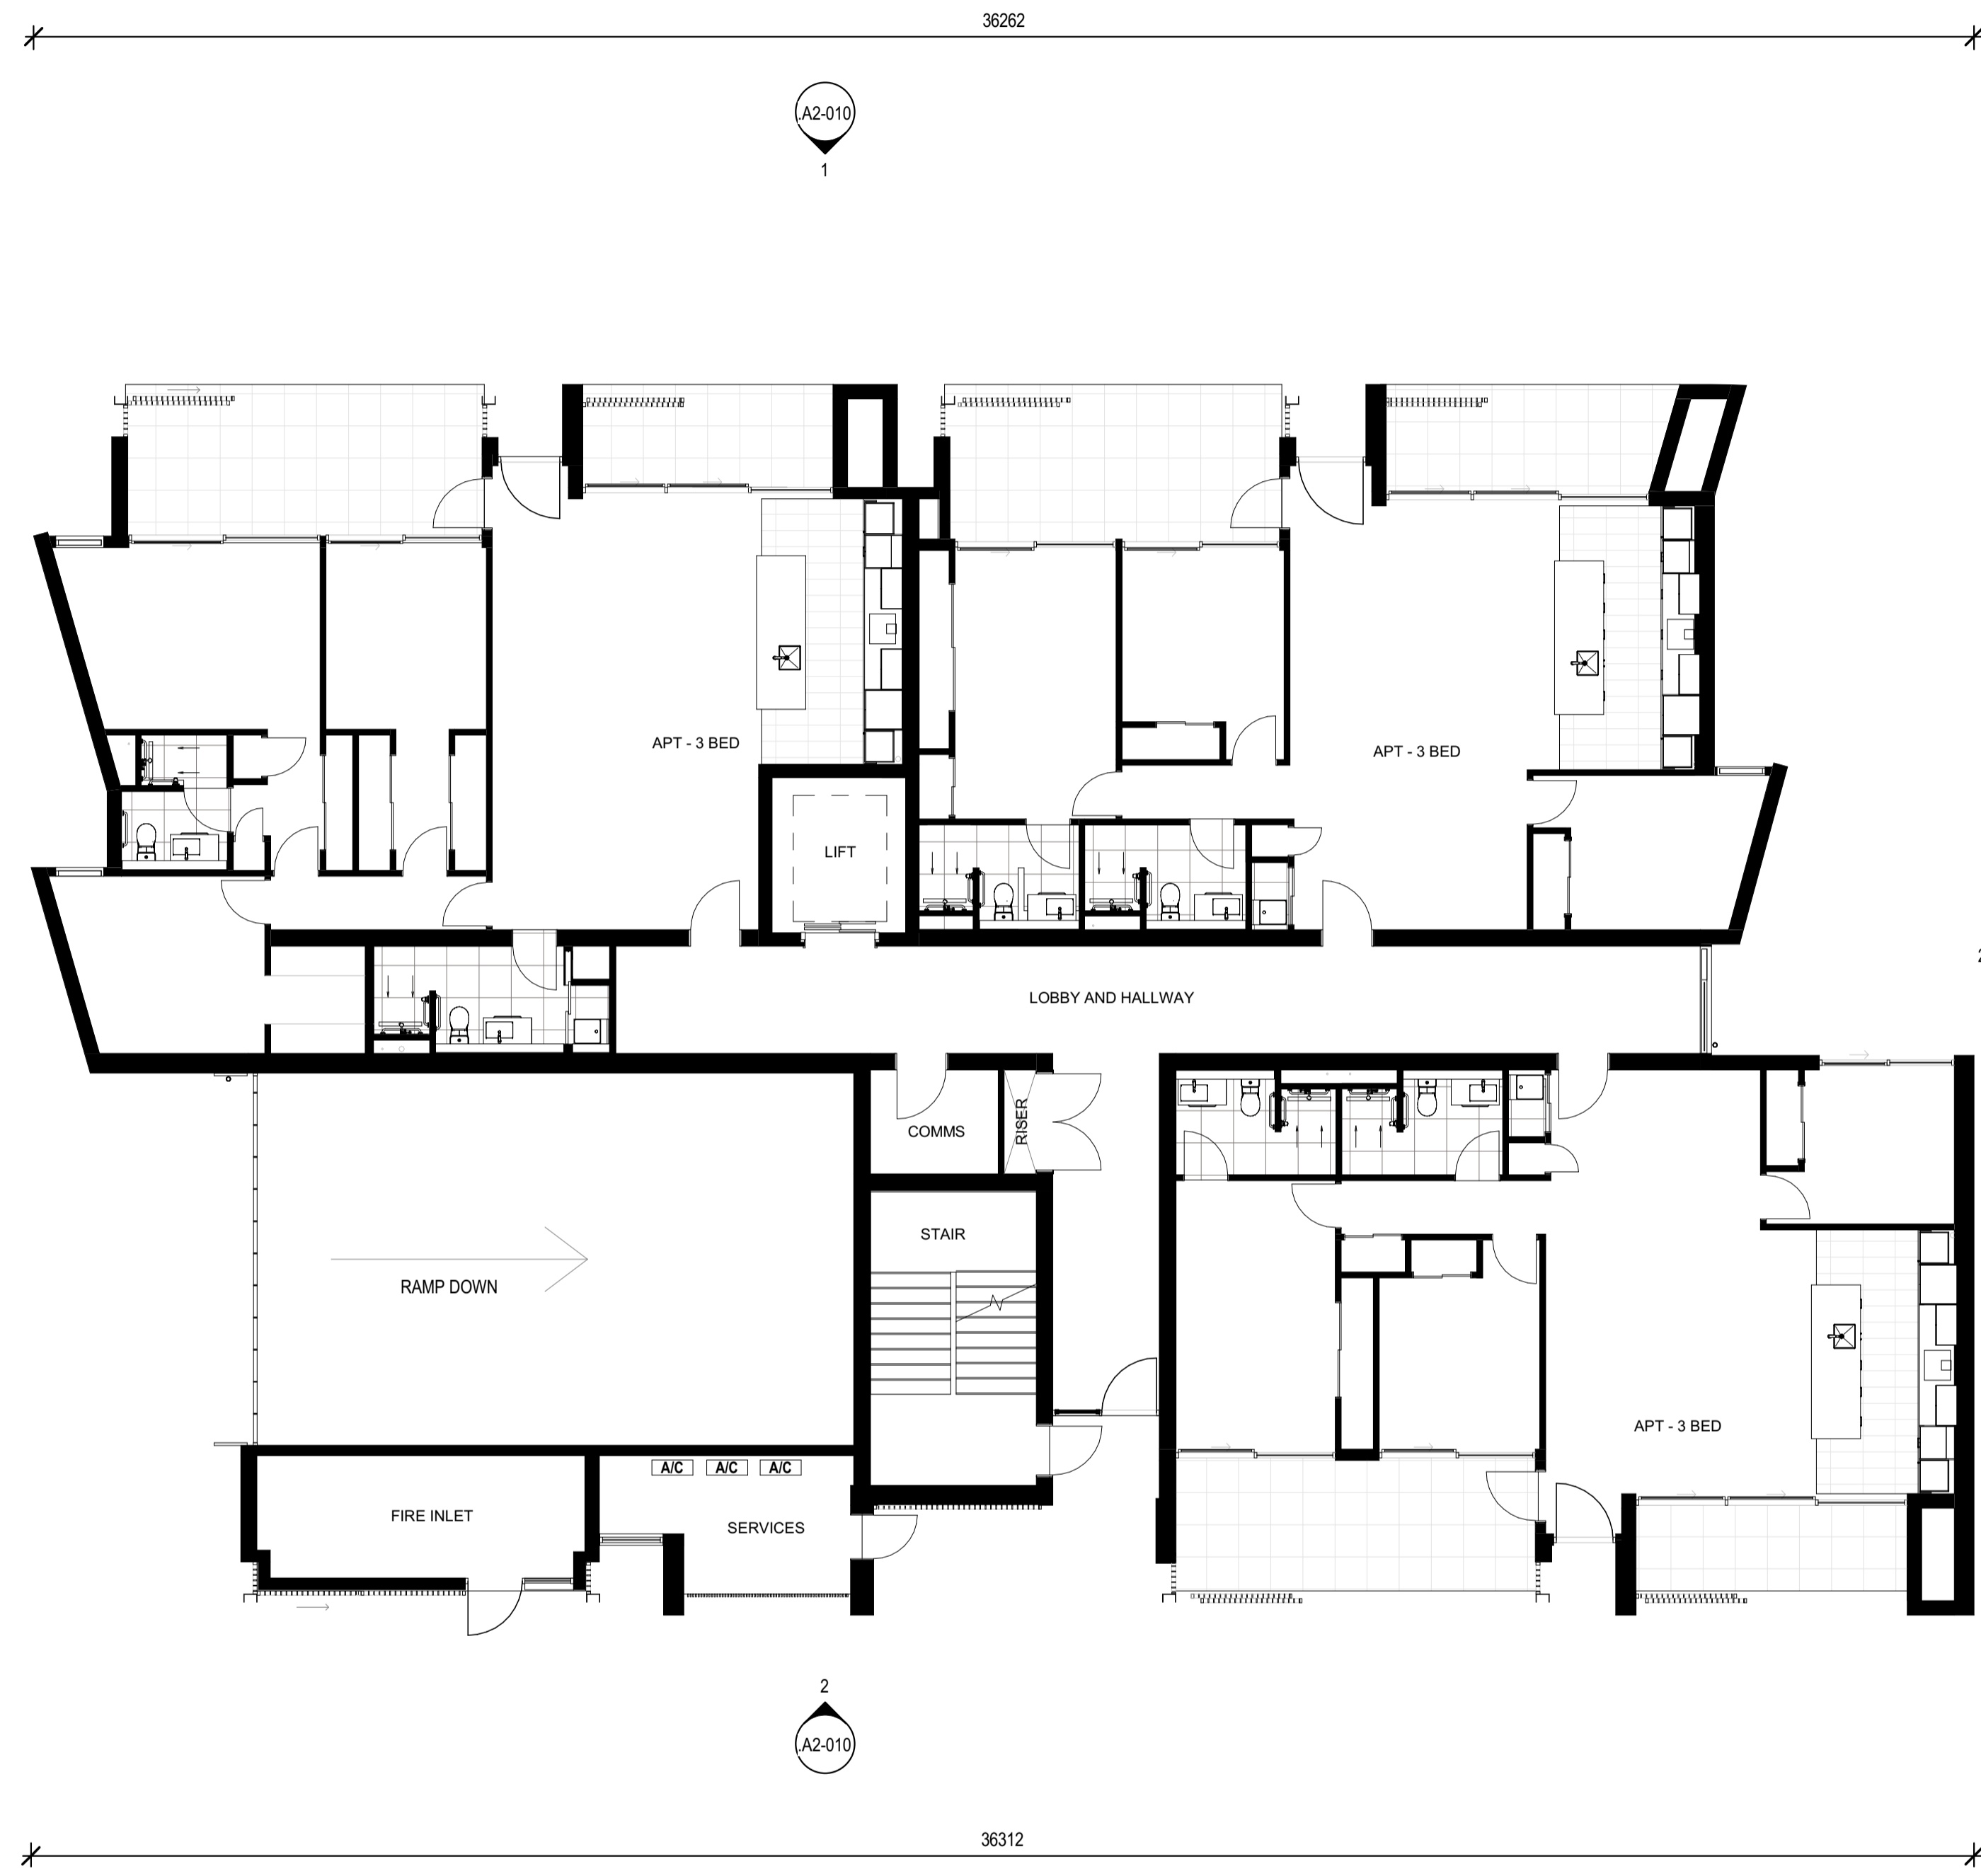

**Client**

RYMAN HEALTHCARE

**Warren and Mahoney Architects  
New Zealand Ltd**

254 Montreal Street  
PO Box 25086  
Christchurch 8011  
New Zealand  
Phone + 64 3 961 5926

Registered Architects and Designers  
www.warrenandmahoney.com

**Project Title**

**PARK TERRACE  
SITE 01  
BISHOPSPARK**

**Drawing Title**

**APARTMENT B02  
FLOOR PLAN -  
GROUND LEVEL**

**Drawing Issue**

**RESOURCE  
CONSENT**

**Drawing Details**

Scale	1 : 100 @ A1
Date	27/03/20
Job No	8917
Drawn	WM team
Checked	TDH

**Drawing No**      **Revision**

B02 .A1-010      **E**



**1 LEVEL 1 - GROUND**  
A2-010 A1 sheet scale = 1 : 100



All dimensions to be verified on site before producing shop drawings or commencing any work. Do not scale. The copyright of this drawing remains with Warren and Mahoney Architects Ltd.

**Revisions**

- A 25/10/19 RESOURCE CONSENT DRAFT
- B 02/12/19 RESOURCE CONSENT
- C 09/03/20 FOR INFORMATION
- D 13/03/20 FINAL DRAFT
- E 27/03/20 RESOURCE CONSENT ISSUE

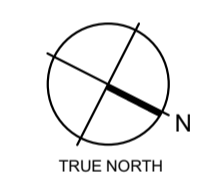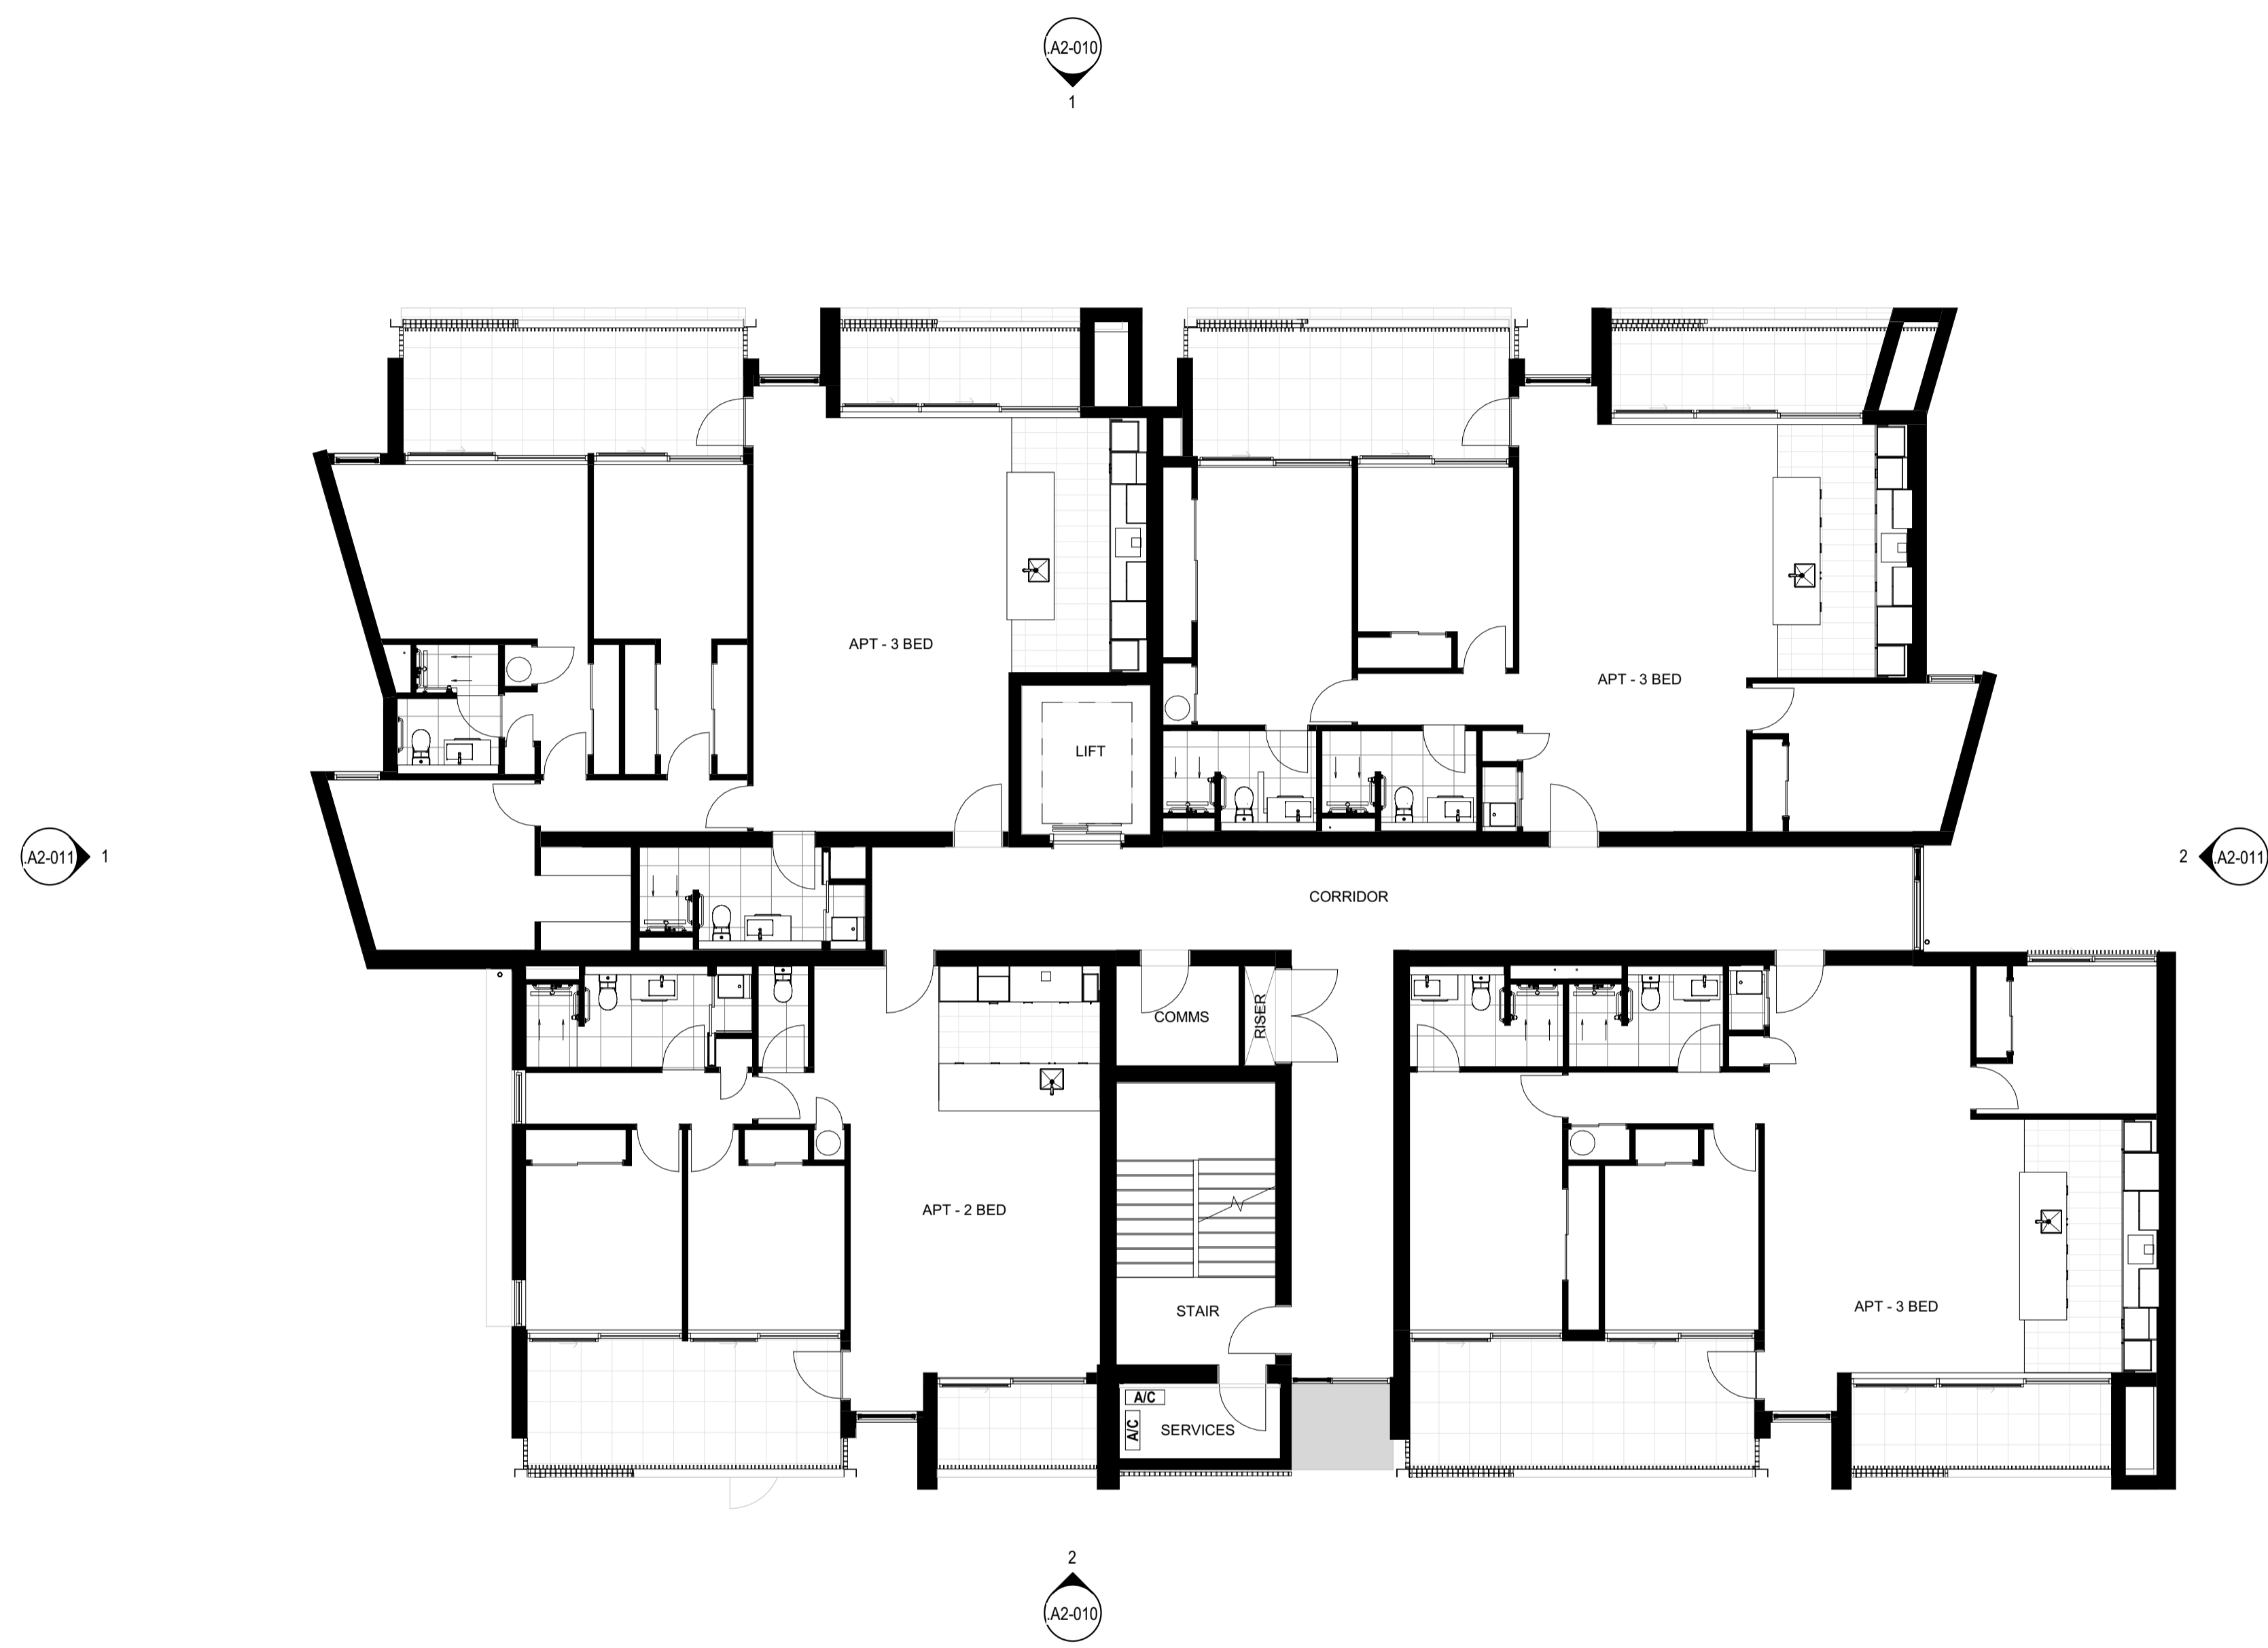

**Client**  
RYMAN HEALTHCARE

**Warren and Mahoney Architects  
New Zealand Ltd**  
254 Montreal Street  
PO Box 25086  
Christchurch 8011  
New Zealand  
Phone + 64 3 961 5926

Registered Architects and Designers  
www.warrenandmahoney.com

**Project Title**  
PARK TERRACE  
SITE 01  
BISHOPSPARK

**Drawing Title**  
APARTMENT B02  
FLOOR PLAN - LEVEL 2

**Drawing Issue**  
RESOURCE  
CONSENT

**Drawing Details**  
Scale 1 : 100 @ A1  
Date 27/03/20  
Job No 8917  
Drawn WM team  
Checked TDH



**Drawing No** B02 .A1-020  
**Revision** E

**1 LEVEL 2**  
A2-010 A1 sheet scale = 1 : 100

All dimensions to be verified on site before producing shop drawings or commencing any work. Do not scale. The copyright of this drawing remains with Warren and Mahoney Architects Ltd.

**Revisions**

- A 25/10/19 RESOURCE CONSENT DRAFT
- B 02/12/19 RESOURCE CONSENT
- C 09/03/20 FOR INFORMATION
- D 13/03/20 FINAL DRAFT
- E 27/03/20 RESOURCE CONSENT ISSUE

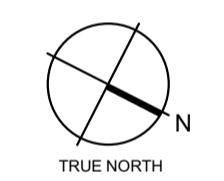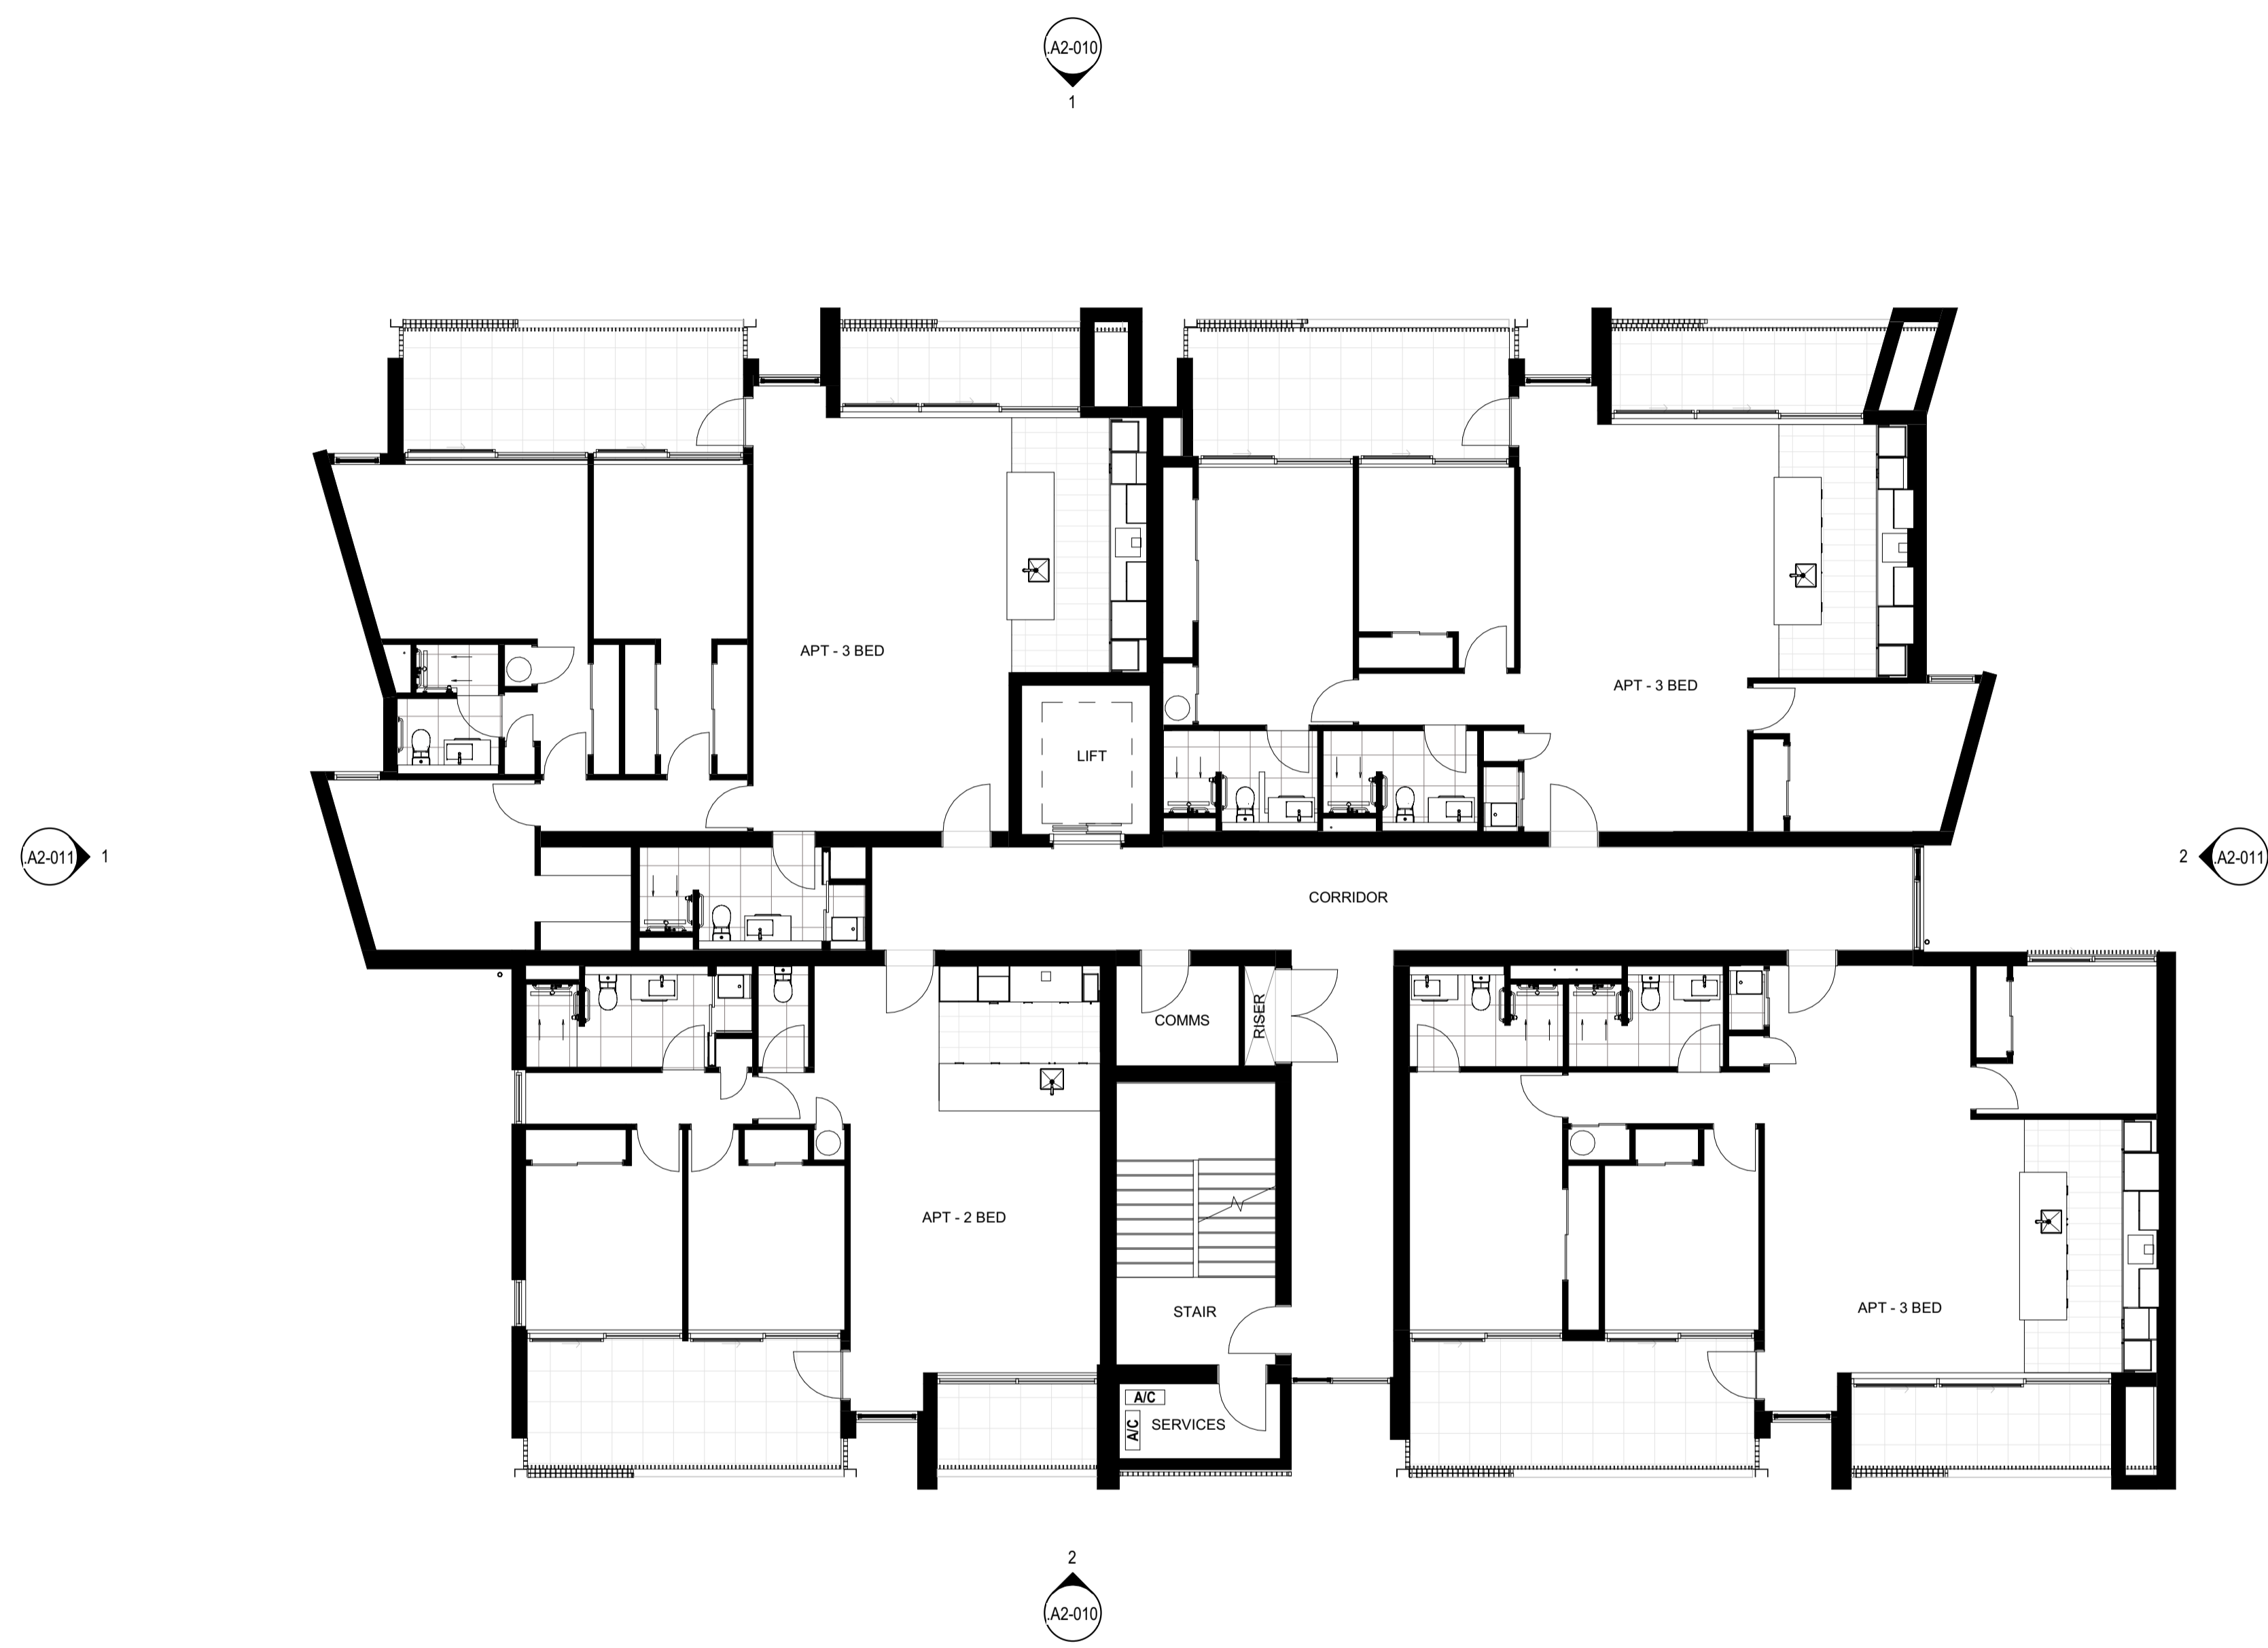

**Client**

RYMAN HEALTHCARE

**Warren and Mahoney Architects  
New Zealand Ltd**

254 Montreal Street  
PO Box 25086  
Christchurch 8011  
New Zealand  
Phone + 64 3 961 5926

Registered Architects and Designers  
www.warrenandmahoney.com

**Project Title**

**PARK TERRACE  
SITE 01  
BISHOPSPARK**

**Drawing Title**

**APARTMENT B02  
FLOOR PLAN - LEVEL 3**

**Drawing Issue**

**RESOURCE  
CONSENT**

**Drawing Details**

Scale	1 : 100 @ A1
Date	27/03/20
Job No	8917
Drawn	WM team
Checked	TDH

**Drawing No**      **Revision**



B02 .A1-030      (E)

**1 LEVEL 3**  
A2-010 A1 sheet scale = 1:100

All dimensions to be verified on site before producing shop drawings or commencing any work. Do not scale. The copyright of this drawing remains with Warren and Mahoney Architects Ltd.

**Revisions**

- A 25/10/19 RESOURCE CONSENT DRAFT
- B 02/12/19 RESOURCE CONSENT
- C 09/03/20 FOR INFORMATION
- D 13/03/20 FINAL DRAFT
- E 27/03/20 RESOURCE CONSENT ISSUE

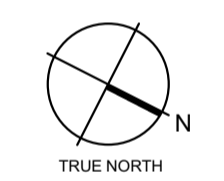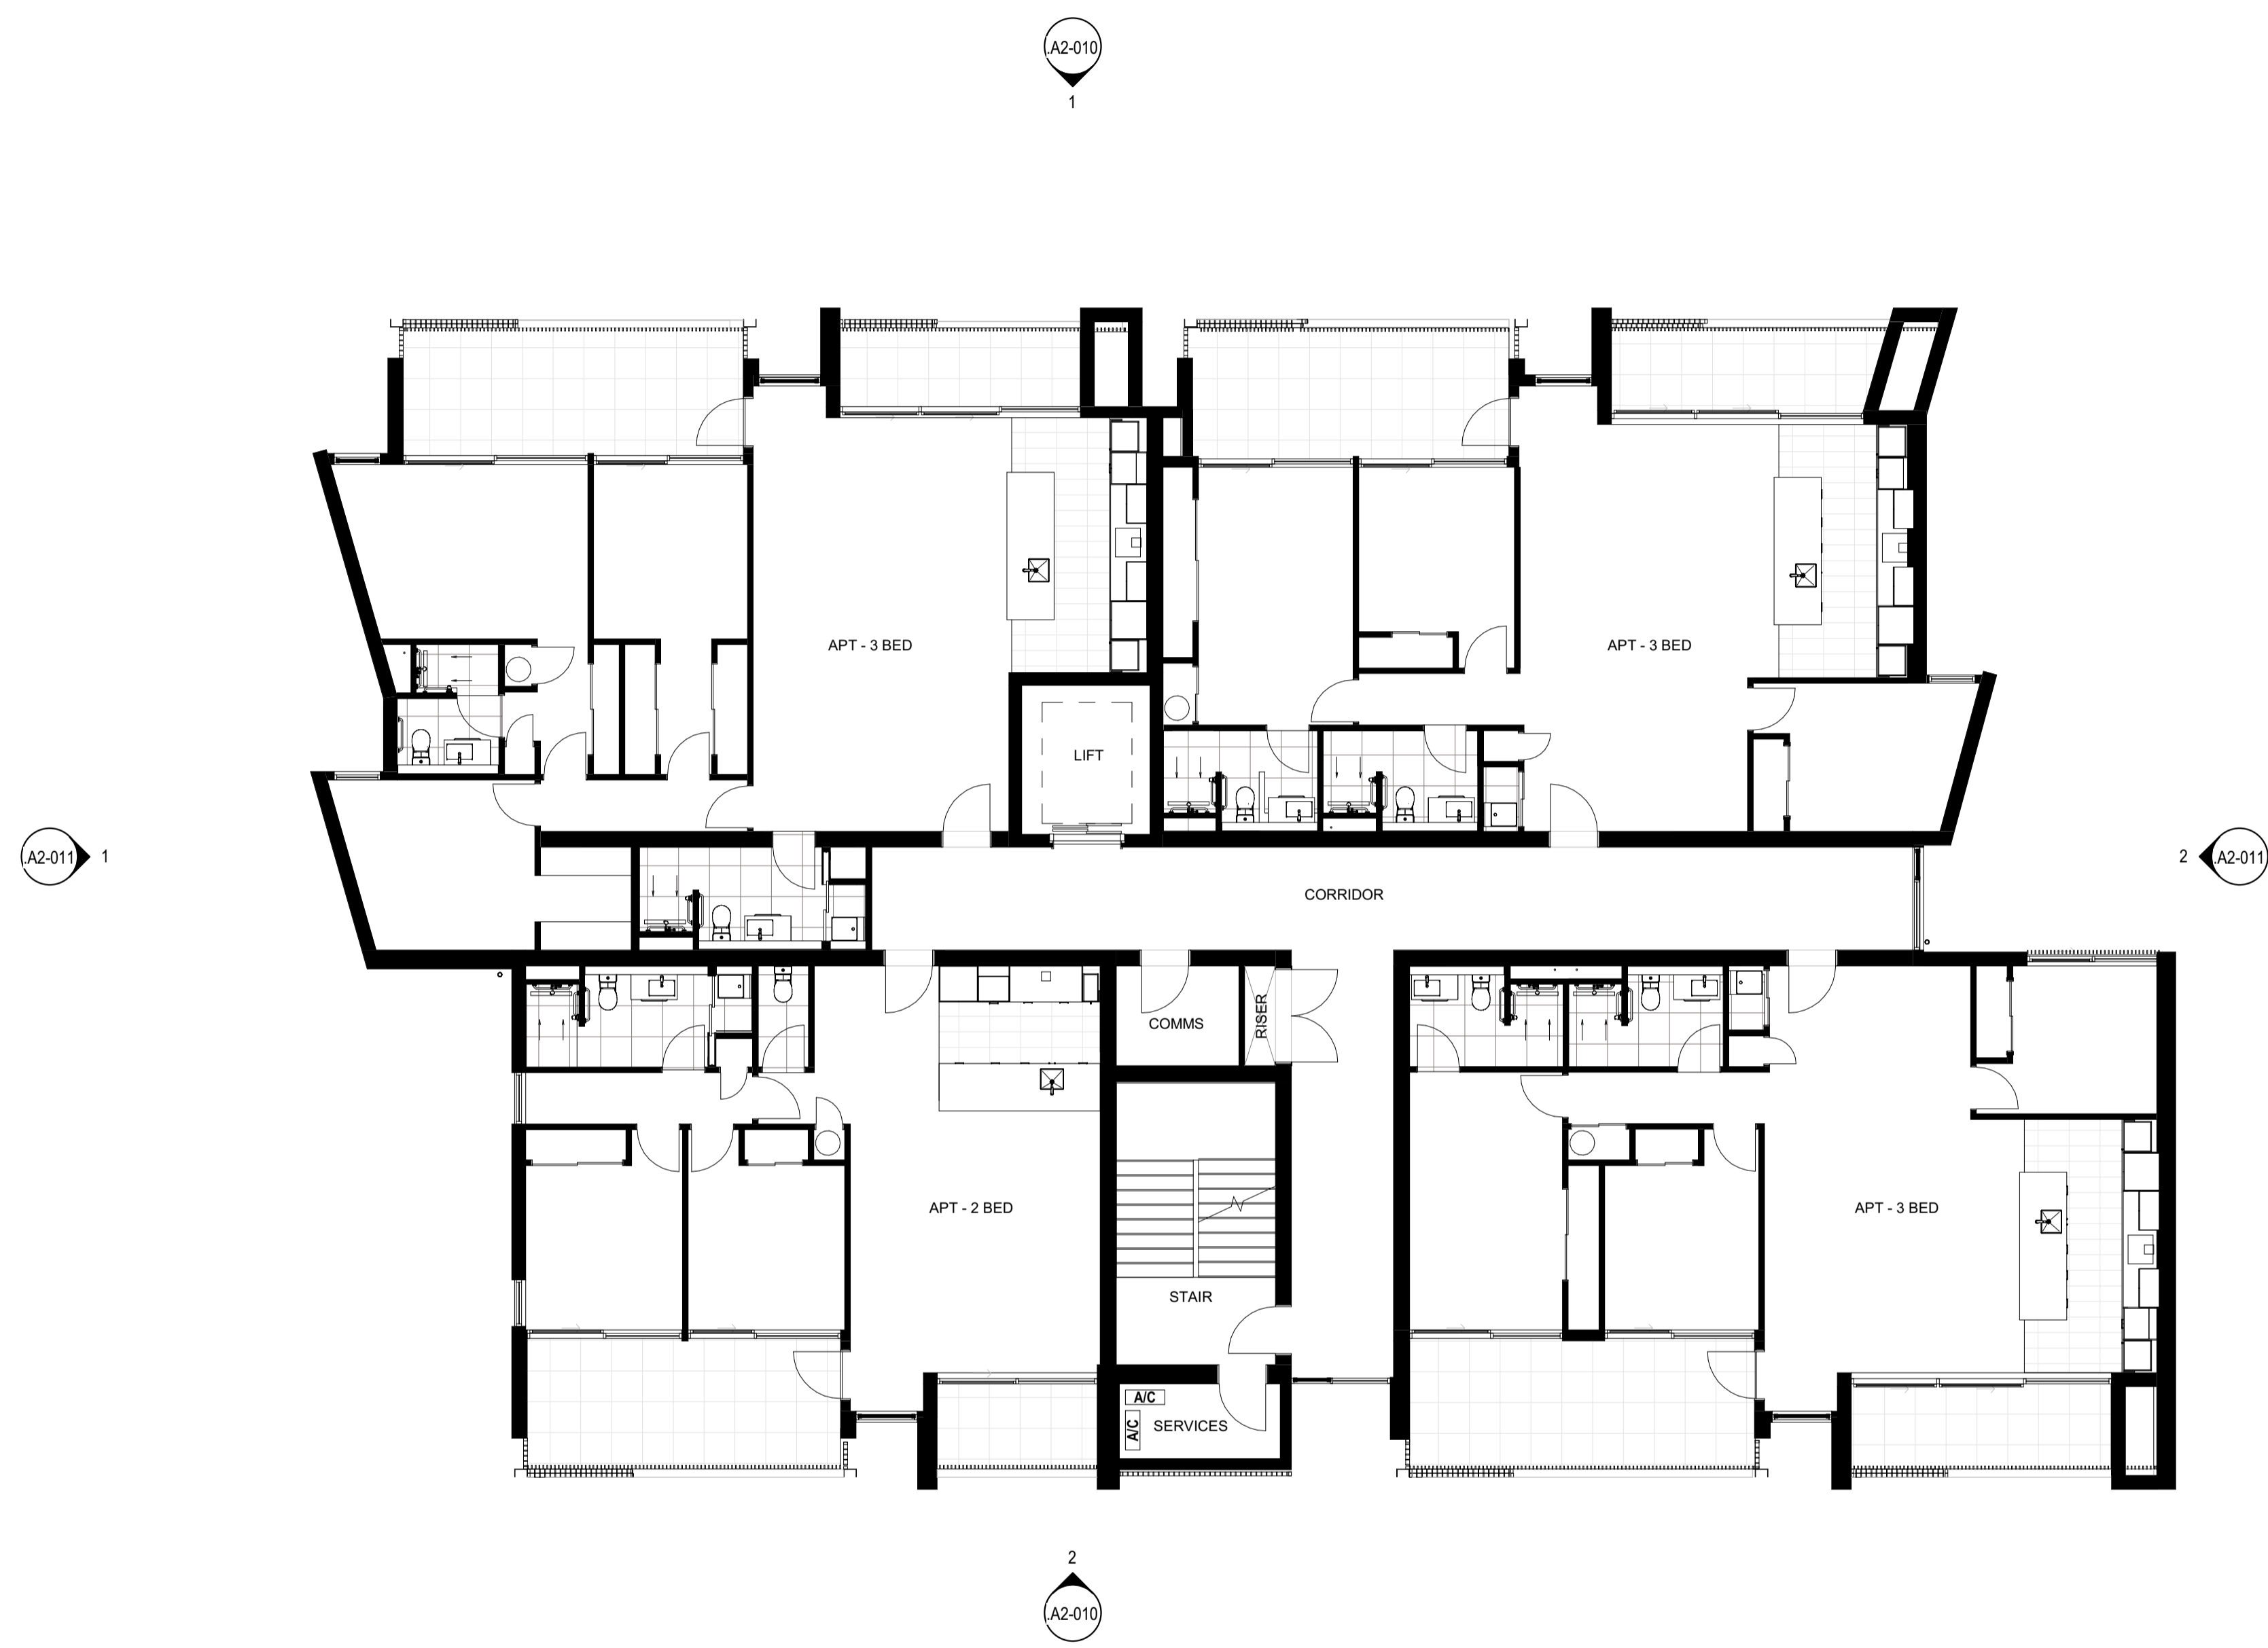

**Client**

RYMAN HEALTHCARE

**Warren and Mahoney Architects  
New Zealand Ltd**

254 Montreal Street  
PO Box 25086  
Christchurch 8011  
New Zealand  
Phone + 64 3 961 5926

Registered Architects and Designers  
www.warrenandmahoney.com

**Project Title**

**PARK TERRACE  
SITE 01  
BISHOPSPARK**

**Drawing Title**

**APARTMENT B02  
FLOOR PLAN - LEVEL 4**

**Drawing Issue**

**RESOURCE  
CONSENT**

**Drawing Details**

Scale	1 : 100 @ A1
Date	27/03/20
Job No	8917
Drawn	WM team
Checked	TDH

**Drawing No**      **Revision**



B02 .A1-040      (E)

**1 LEVEL 4**  
A2-010 A1 sheet scale = 1:100

All dimensions to be verified on site before producing shop drawings or commencing any work. Do not scale. The copyright of this drawing remains with Warren and Mahoney Architects Ltd.

**Revisions**

- A 25/10/19 RESOURCE CONSENT DRAFT
- B 02/12/19 RESOURCE CONSENT
- C 09/03/20 FOR INFORMATION
- D 13/03/20 FINAL DRAFT
- E 27/03/20 RESOURCE CONSENT ISSUE

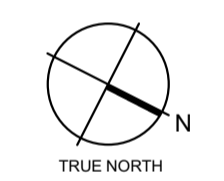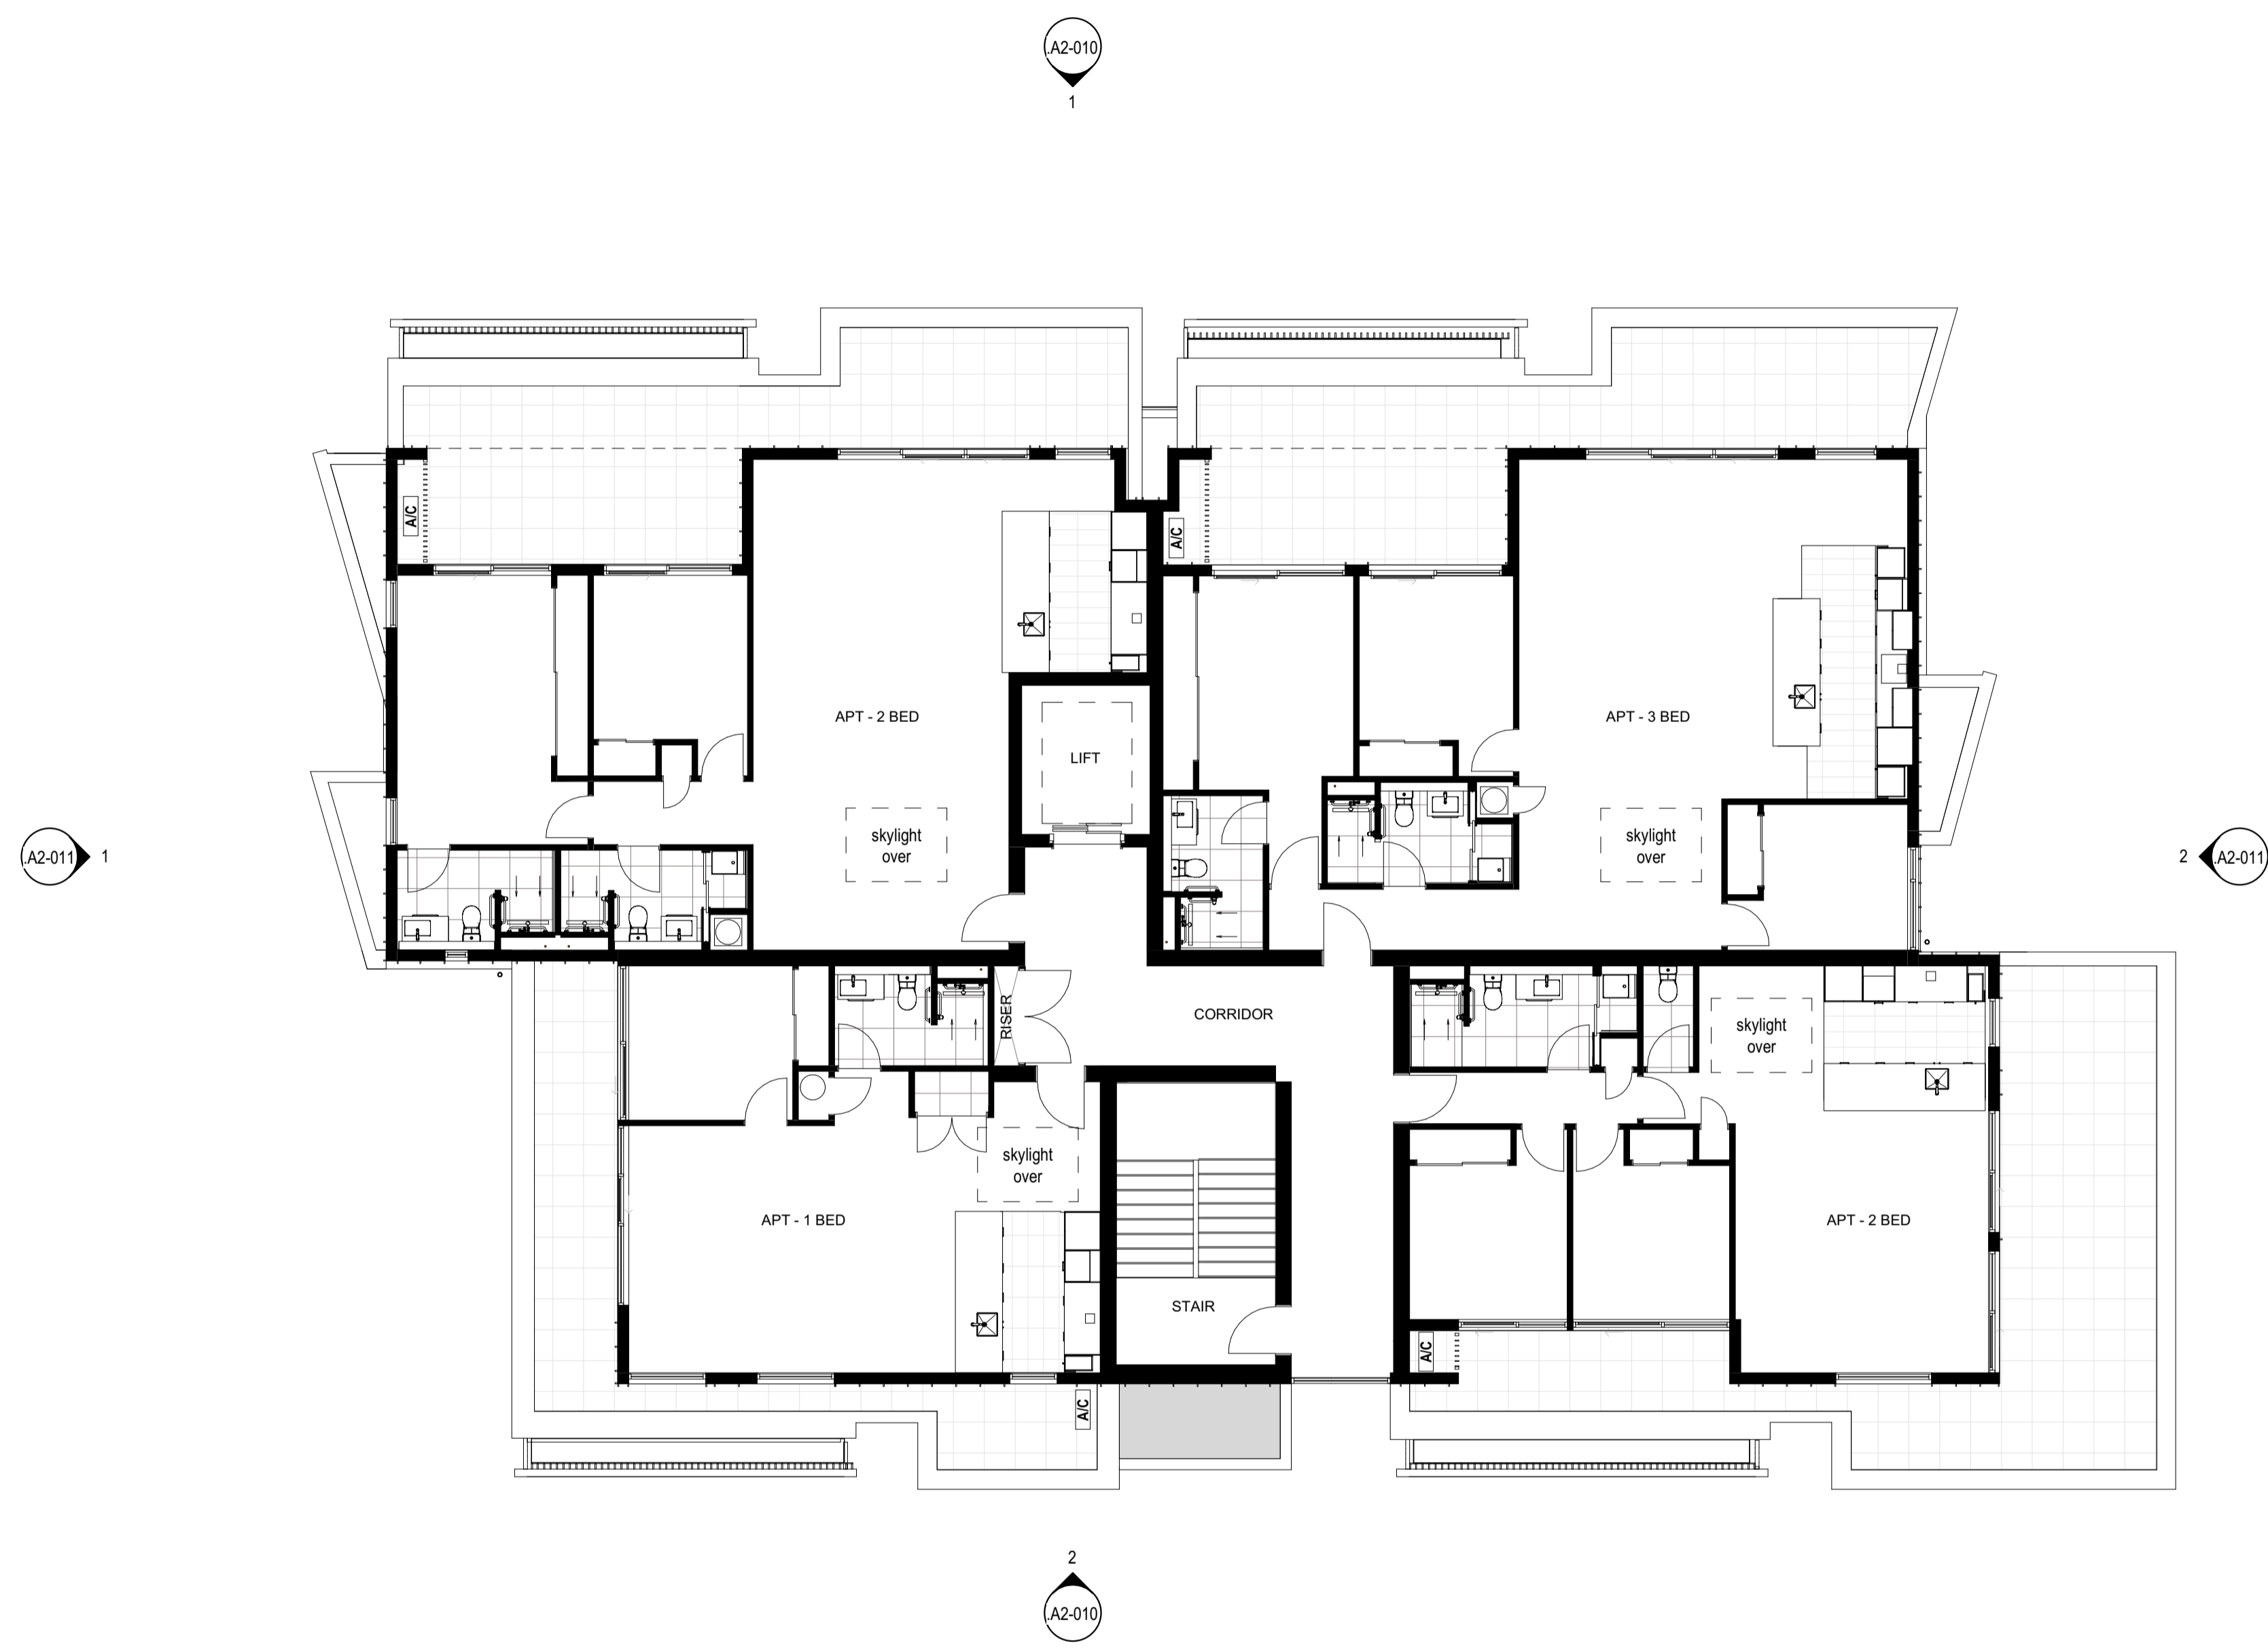

**Client**

RYMAN HEALTHCARE

**Warren and Mahoney Architects  
New Zealand Ltd**

254 Montreal Street  
PO Box 25086  
Christchurch 8011  
New Zealand  
Phone + 64 3 961 5926

Registered Architects and Designers  
www.warrenandmahoney.com

**Project Title**

**PARK TERRACE  
SITE 01  
BISHOPSPARK**

**Drawing Title**

**APARTMENT B02  
FLOOR PLAN - LEVEL 5**

**Drawing Issue**

**RESOURCE  
CONSENT**

**Drawing Details**

Scale	1 : 100 @ A1
Date	27/03/20
Job No	8917
Drawn	WM team
Checked	TDH

**Drawing No**      **Revision**



B02 .A1-050      (E)

**1 LEVEL 5**  
A2-010 A1 sheet scale = 1 : 100

All dimension to be verified on site before producing shop drawings or commencing any work. Do not scale. The copyright of this drawing remains with Warren and Mahoney Architects Ltd.

**Revisions**

- A 25/10/19 RESOURCE CONSENT DRAFT
- B 02/12/19 RESOURCE CONSENT
- C 09/03/20 FOR INFORMATION
- D 13/03/20 FINAL DRAFT
- E 27/03/20 RESOURCE CONSENT ISSUE

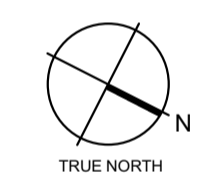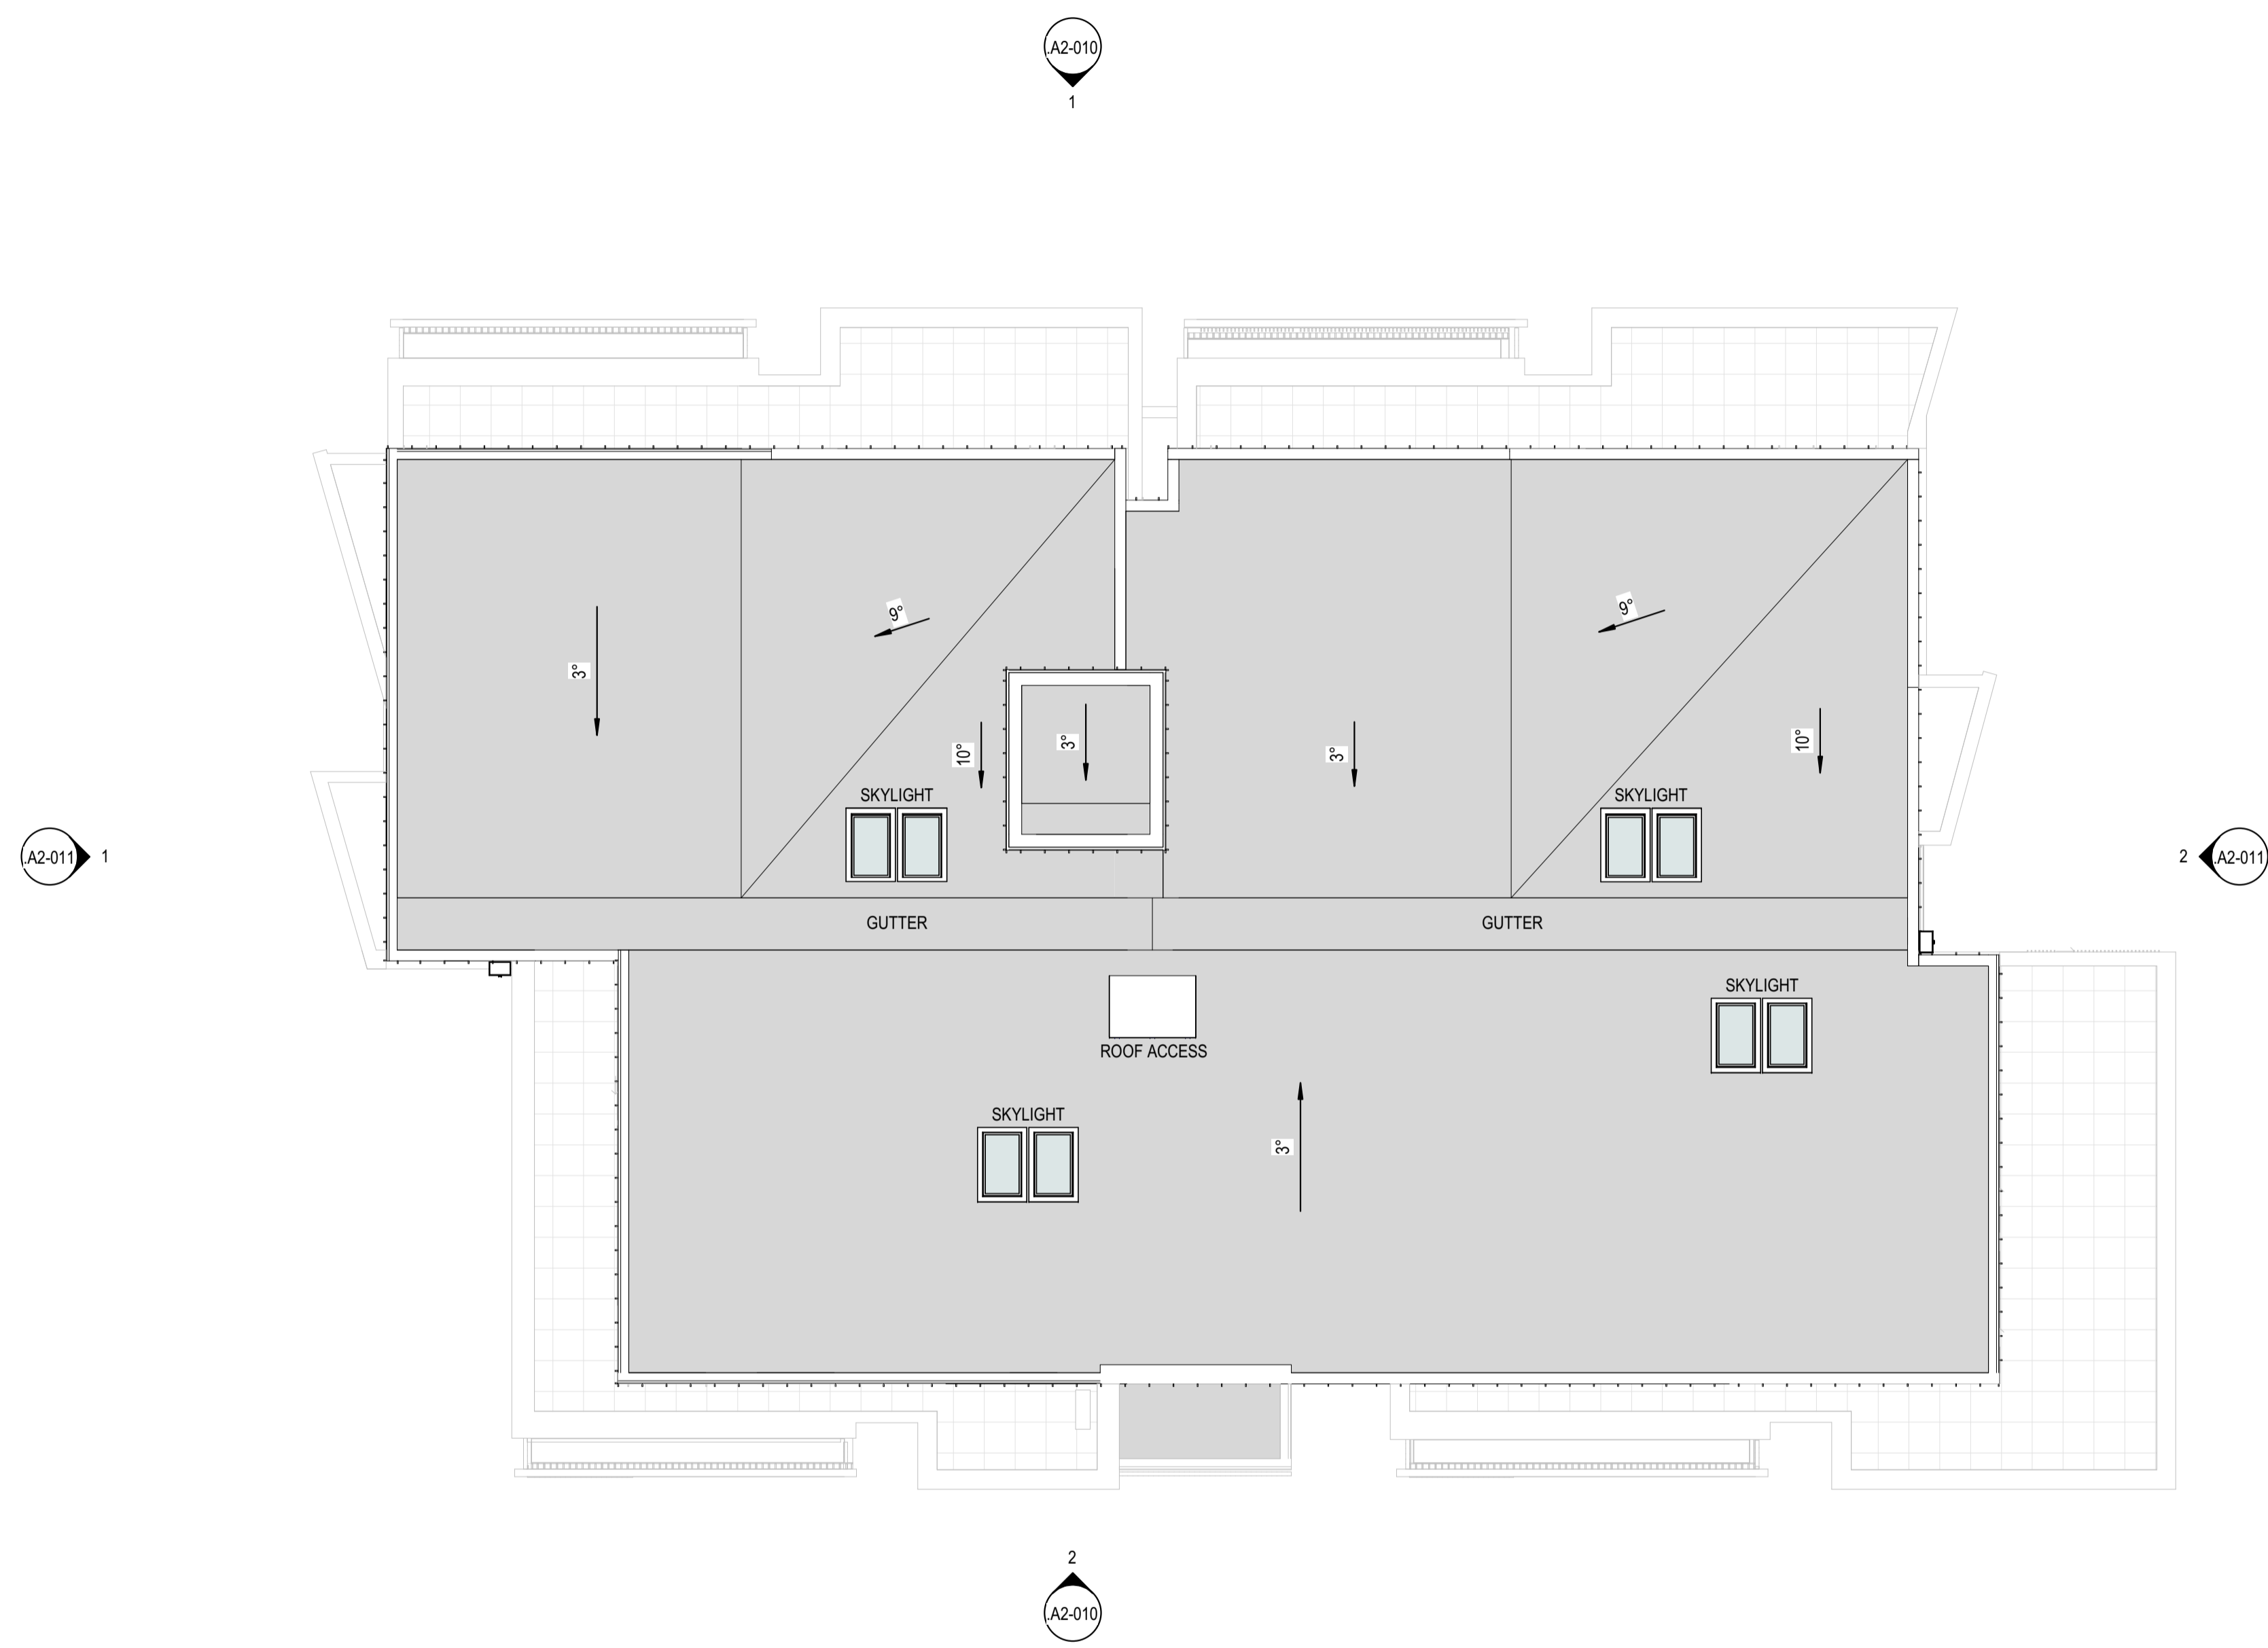

**Client**

RYMAN HEALTHCARE

**Warren and Mahoney Architects  
New Zealand Ltd**

254 Montreal Street  
PO Box 25086  
Christchurch 8011  
New Zealand  
Phone + 64 3 961 5926

Registered Architects and Designers  
www.warrenandmahoney.com

**Project Title**

**PARK TERRACE  
SITE 01  
BISHOPSPARK**

**Drawing Title**

**APARTMENT B02  
ROOF PLAN**

**Drawing Issue**

**RESOURCE  
CONSENT**

**Drawing Details**

Scale	1 : 100 @ A1
Date	27/03/20
Job No	8917
Drawn	WM team
Checked	TDH

**Drawing No**      **Revision**

B02 .A1-060      (E)

**Revisions**

- A 25/10/19 RESOURCE CONSENT DRAFT
- B 02/12/19 RESOURCE CONSENT
- C 09/03/20 FOR INFORMATION
- D 13/03/20 FINAL DRAFT
- E 27/03/20 RESOURCE CONSENT ISSUE



**1 WEST ELEVATION**  
A1-010 A1 sheet scale = 1:100



**2 EAST ELEVATION**  
A1-010 A1 sheet scale = 1:100

**Client**  
RYMAN HEALTHCARE

**Warren and Mahoney Architects  
New Zealand Ltd**  
254 Montreal Street  
PO Box 25086  
Christchurch 8011  
New Zealand  
Phone + 64 3 961 5926

Registered Architects and Designers  
www.warrenandmahoney.com

**Project Title**  
PARK TERRACE  
SITE 01  
BISHOPSPARK

**Drawing Title**  
APARTMENT B02  
ELEVATIONS

**Drawing Issue**  
RESOURCE  
CONSENT

**Drawing Details**

Scale	1:100 @ A1
Date	27/03/20
Job No	8917
Drawn	WM team
Checked	TDH


<b>Drawing No</b>	<b>Revision</b>
B02 .A2-010	(E)

**Revisions**

- A 25/10/19 RESOURCE CONSENT DRAFT
- B 02/12/19 RESOURCE CONSENT
- C 09/03/20 FOR INFORMATION
- D 13/03/20 FINAL DRAFT
- E 27/03/20 RESOURCE CONSENT ISSUE



**1 SOUTH ELEVATION**  
A1-010 A1 sheet scale = 1 : 100

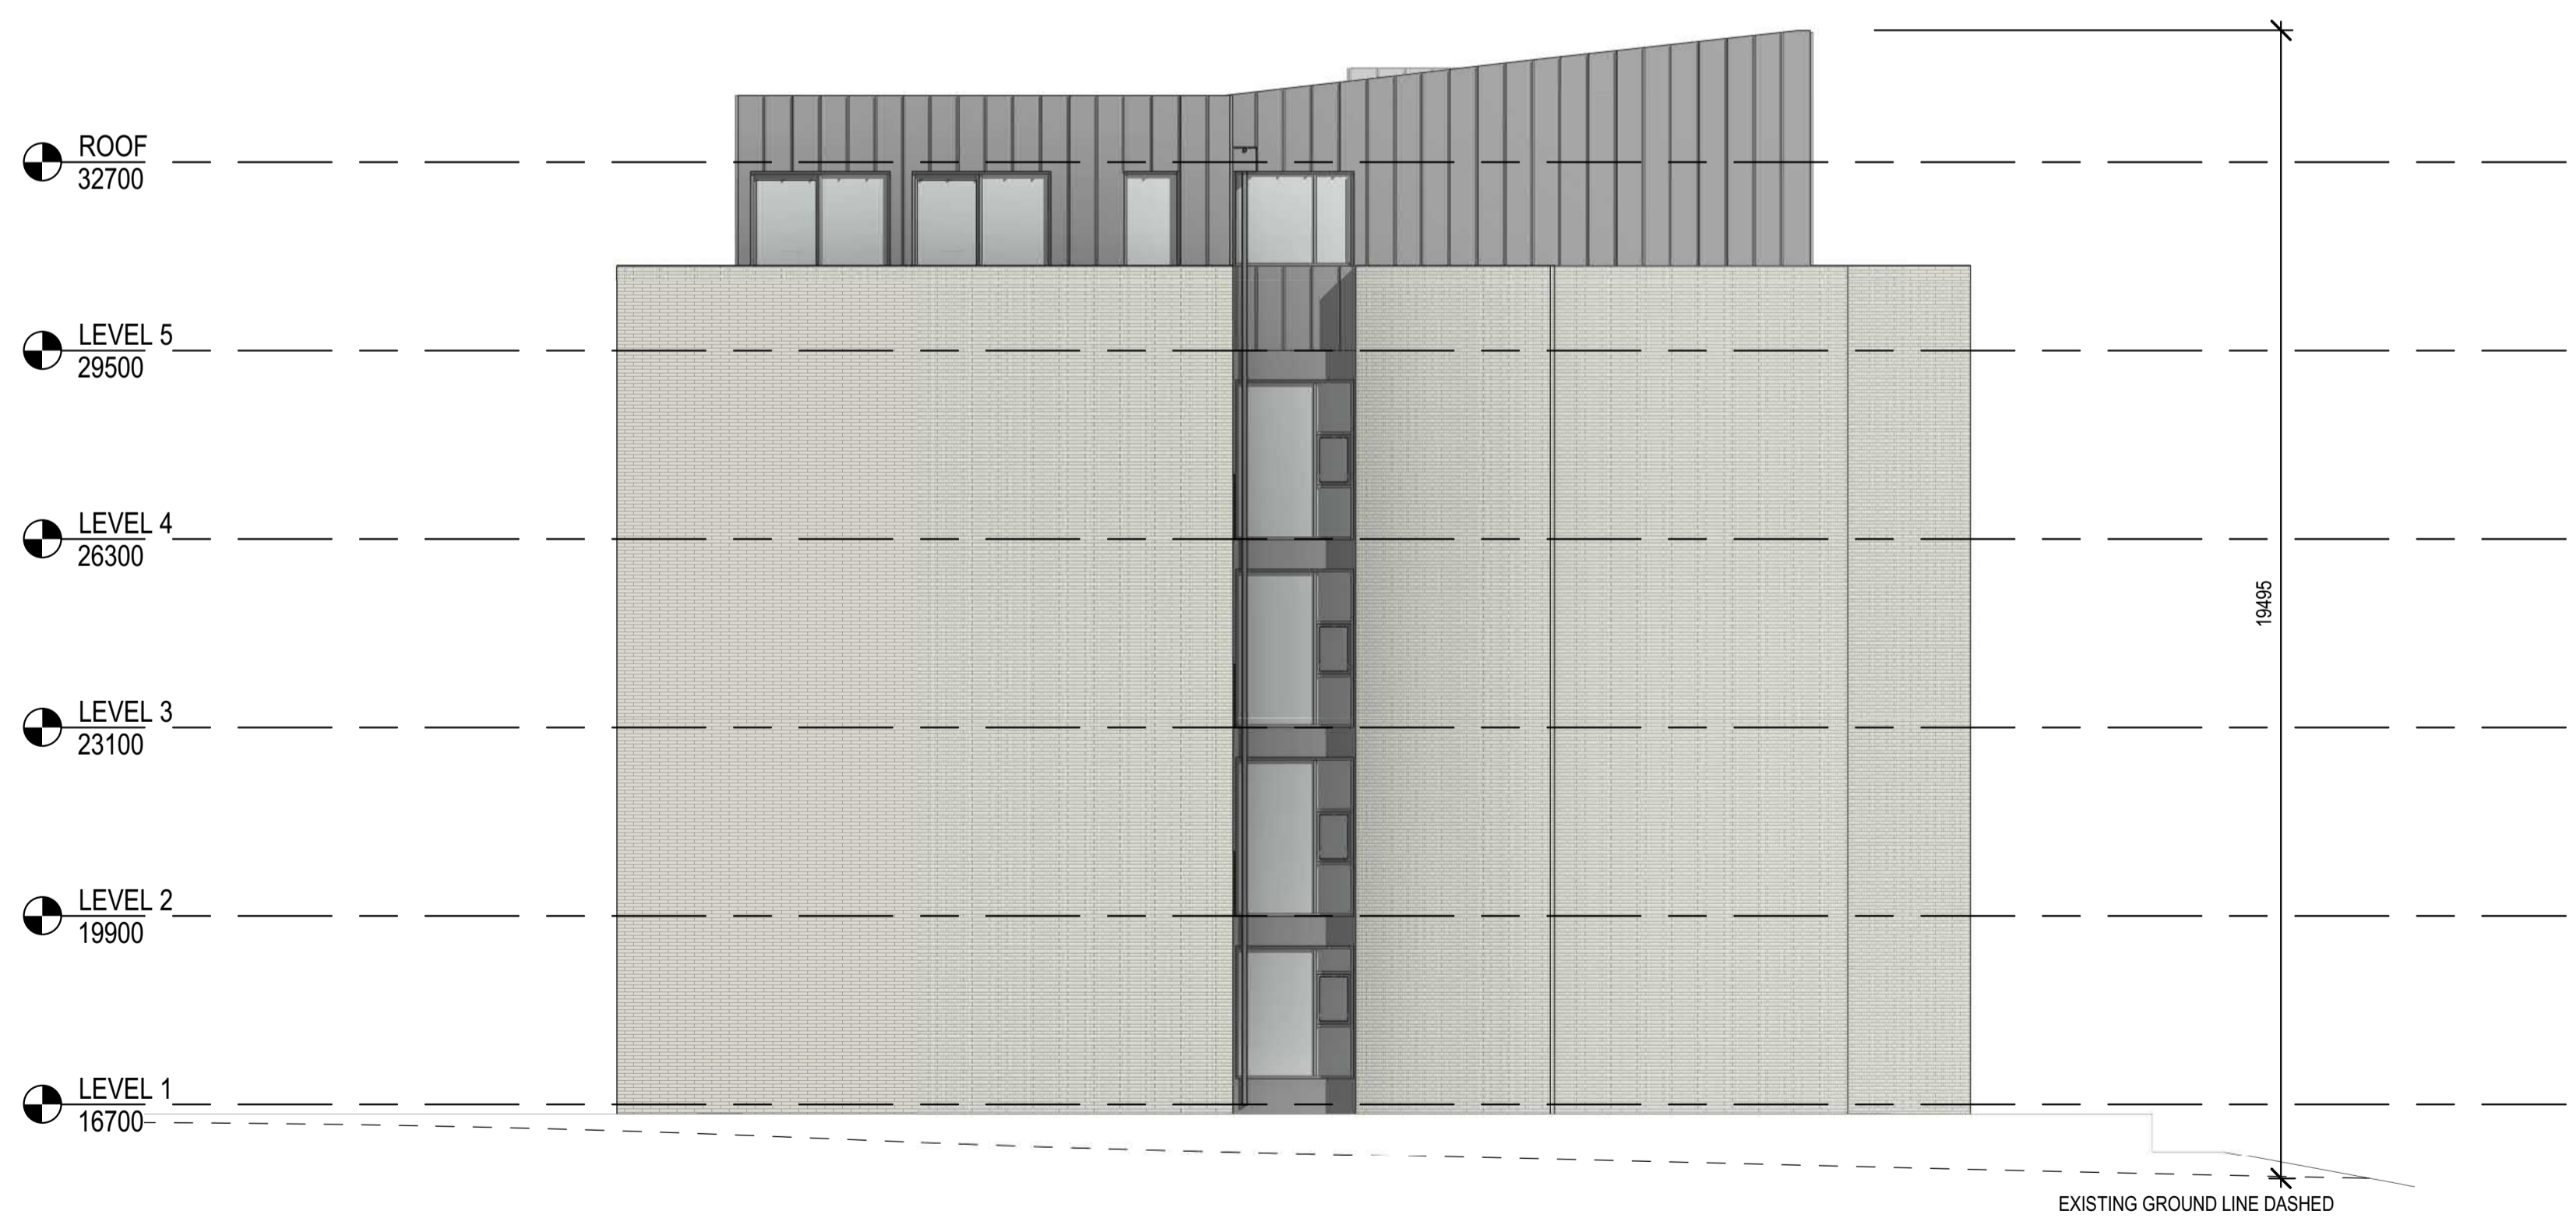

**2 NORTH ELEVATION**  
A1-010 A1 sheet scale = 1 : 100

**Client**  
RYMAN HEALTHCARE

**Warren and Mahoney Architects  
New Zealand Ltd**  
254 Montreal Street  
PO Box 25086  
Christchurch 8011  
New Zealand  
Phone + 64 3 961 5926

Registered Architects and Designers  
www.warrenandmahoney.com

**Project Title**  
**PARK TERRACE  
SITE 01  
BISHOPSPARK**

**Drawing Title**  
**APARTMENT B02  
ELEVATIONS**

**Drawing Issue**  
RESOURCE  
CONSENT


**Drawing Details**  
Scale 1 : 100 @ A1  
Date 27/03/20  
Job No 8917  
Drawn WM team  
Checked TDH

**Drawing No** B02 .A2-011  
**Revision** (E)

All dimension to be verified on site before producing shop drawings or commencing any work. Do not scale. The copyright of this drawing remains with Warren and Mahoney Architects Ltd.

**Revisions**

- A 25/10/19 RESOURCE CONSENT DRAFT
- B 02/12/19 RESOURCE CONSENT FOR INFORMATION
- C 09/03/20 FOR INFORMATION
- D 13/03/20 FINAL DRAFT
- E 27/03/20 RESOURCE CONSENT ISSUE

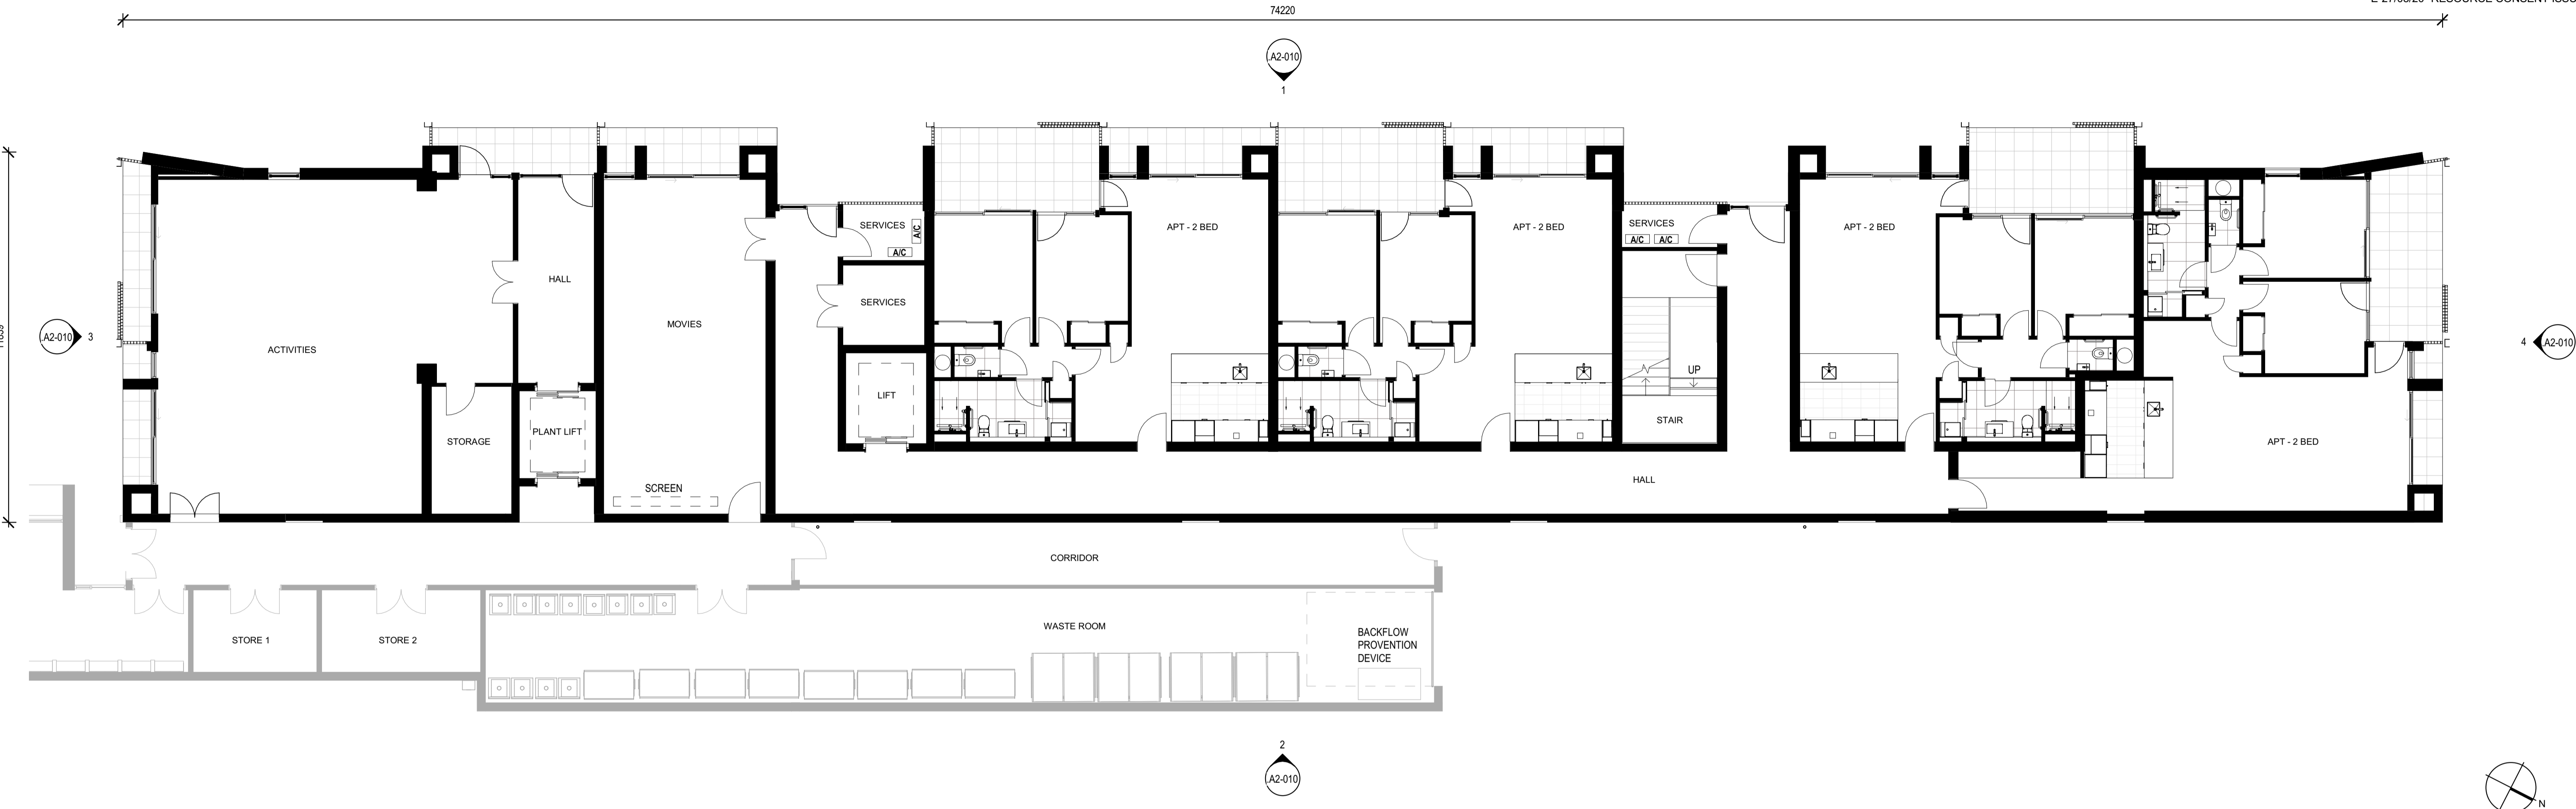

**1 LEVEL 1**  
A2-010 A1 sheet scale = 1 : 100

**Client**  
RYMAN HEALTHCARE  
**Warren and Mahoney Architects**  
New Zealand Ltd  
254 Montreal Street  
PO Box 25086  
Christchurch 8011  
New Zealand  
Phone + 64 3 961 5926

Registered Architects and Designers  
www.warrenandmahoney.com

**Project Title**  
**PARK TERRACE**  
**SITE 01**  
BISHOPSPARK

**Drawing Title**  
**APARTMENT B03**  
**FLOOR PLAN LEVEL 1**

**Drawing Issue**  
**RESOURCE CONSENT**

**Drawing Details**  
Scale 1 : 100 @ A1  
Date 27/03/20  
Job No 8917  
Drawn WM Team  
Checked TDH


**Drawing No** B03 .A1-010  
**Revision** (E)



All dimension to be verified on site before producing shop drawings or commencing any work. Do not scale. The copyright of this drawing remains with Warren and Mahoney Architects Ltd.

**Revisions**

- A 25/10/19 RESOURCE CONSENT DRAFT
- B 02/12/19 RESOURCE CONSENT
- C 09/03/20 FOR INFORMATION
- D 13/03/20 FINAL DRAFT
- E 27/03/20 RESOURCE CONSENT ISSUE

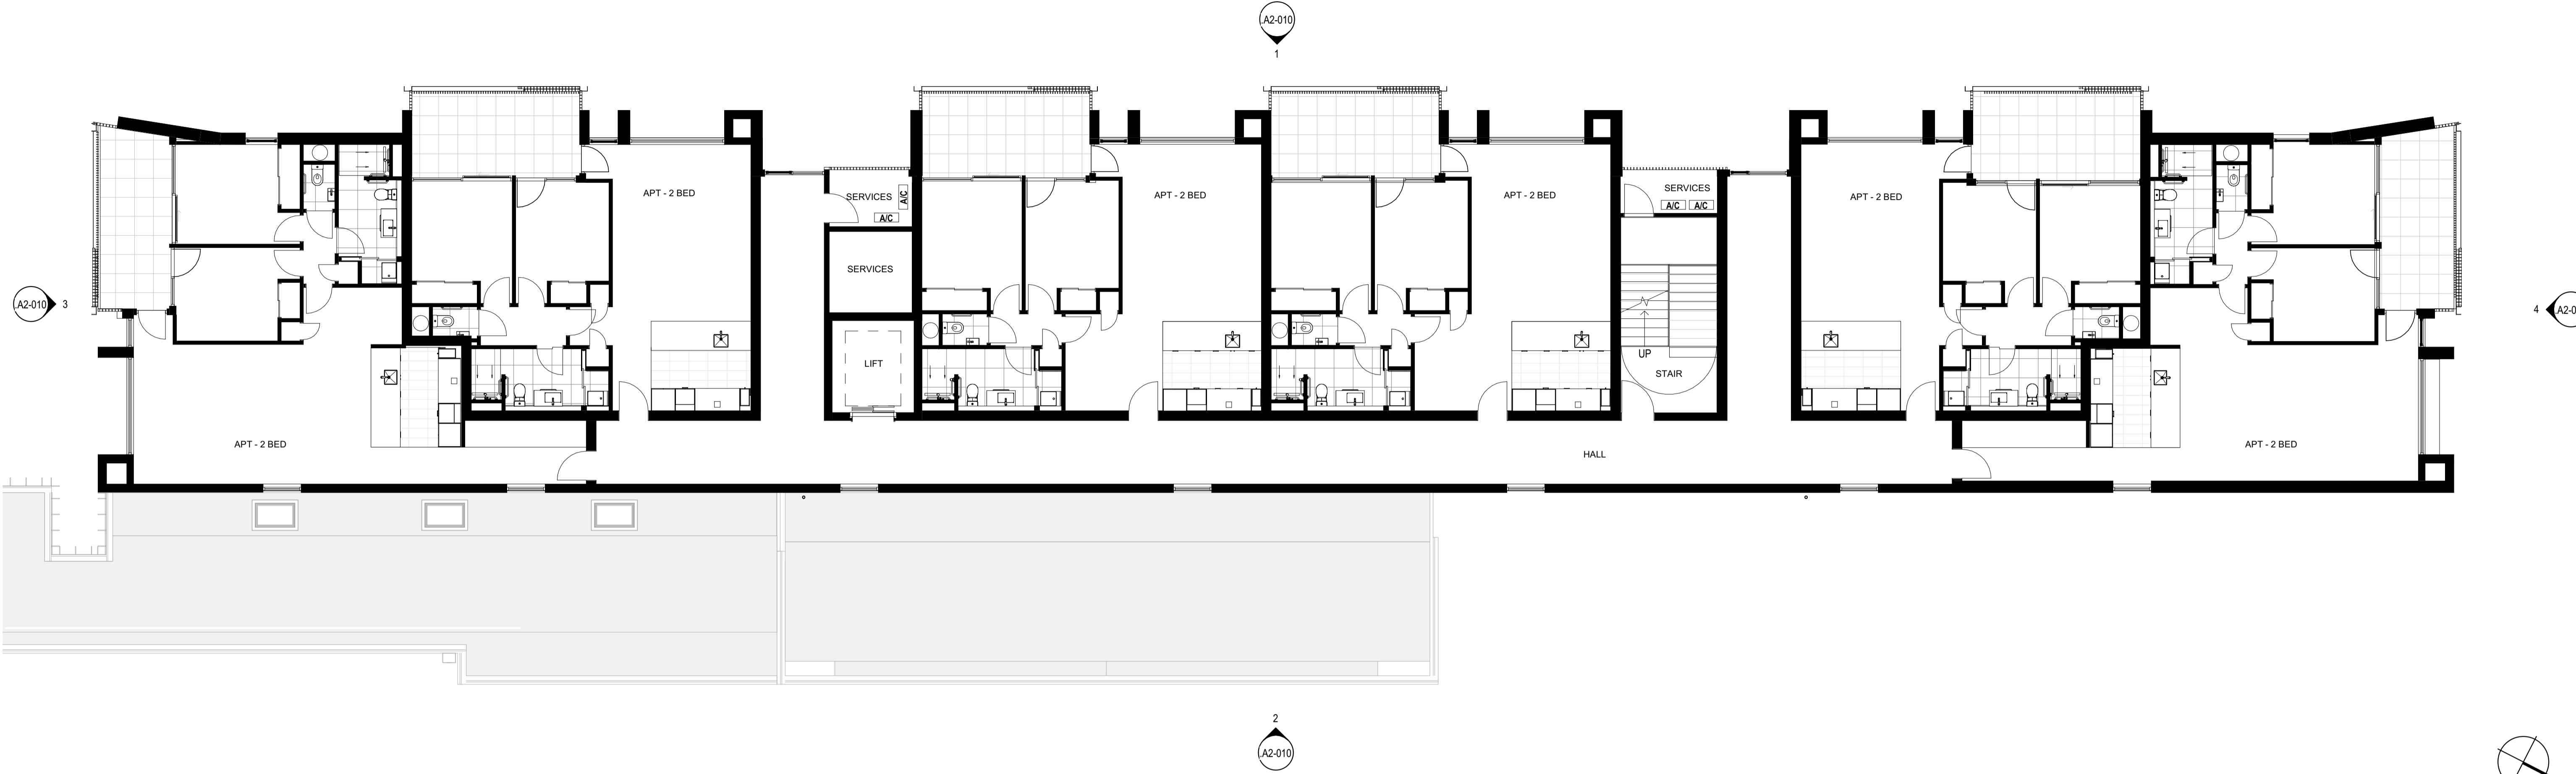

**1 LEVEL 2**  
A2-010 A1 sheet scale = 1 : 100

**Client**  
RYMAN HEALTHCARE  
**Warren and Mahoney Architects  
New Zealand Ltd**  
254 Montreal Street  
PO Box 25086  
Christchurch 8011  
New Zealand  
Phone + 64 3 961 5926

Registered Architects and Designers  
www.warrenandmahoney.com

**Project Title**  
**PARK TERRACE  
SITE 01  
BISHOPSPARK**

**Drawing Title**  
**APARTMENT B03  
FLOOR PLAN LEVEL 2**

**Drawing Issue**  
**RESOURCE  
CONSENT**


**Drawing Details**  
Scale 1 : 100 @ A1  
Date 27/03/20  
Job No 8917  
Drawn WM Team  
Checked TDH

**Drawing No** B03 .A1-020  
**Revision** (E)

All dimension to be verified on site before producing shop drawings or commencing any work. Do not scale. The copyright of this drawing remains with Warren and Mahoney Architects Ltd.

**Revisions**

- A 25/10/19 RESOURCE CONSENT DRAFT
- B 02/12/19 RESOURCE CONSENT
- C 09/03/20 FOR INFORMATION
- D 13/03/20 FINAL DRAFT
- E 27/03/20 RESOURCE CONSENT ISSUE

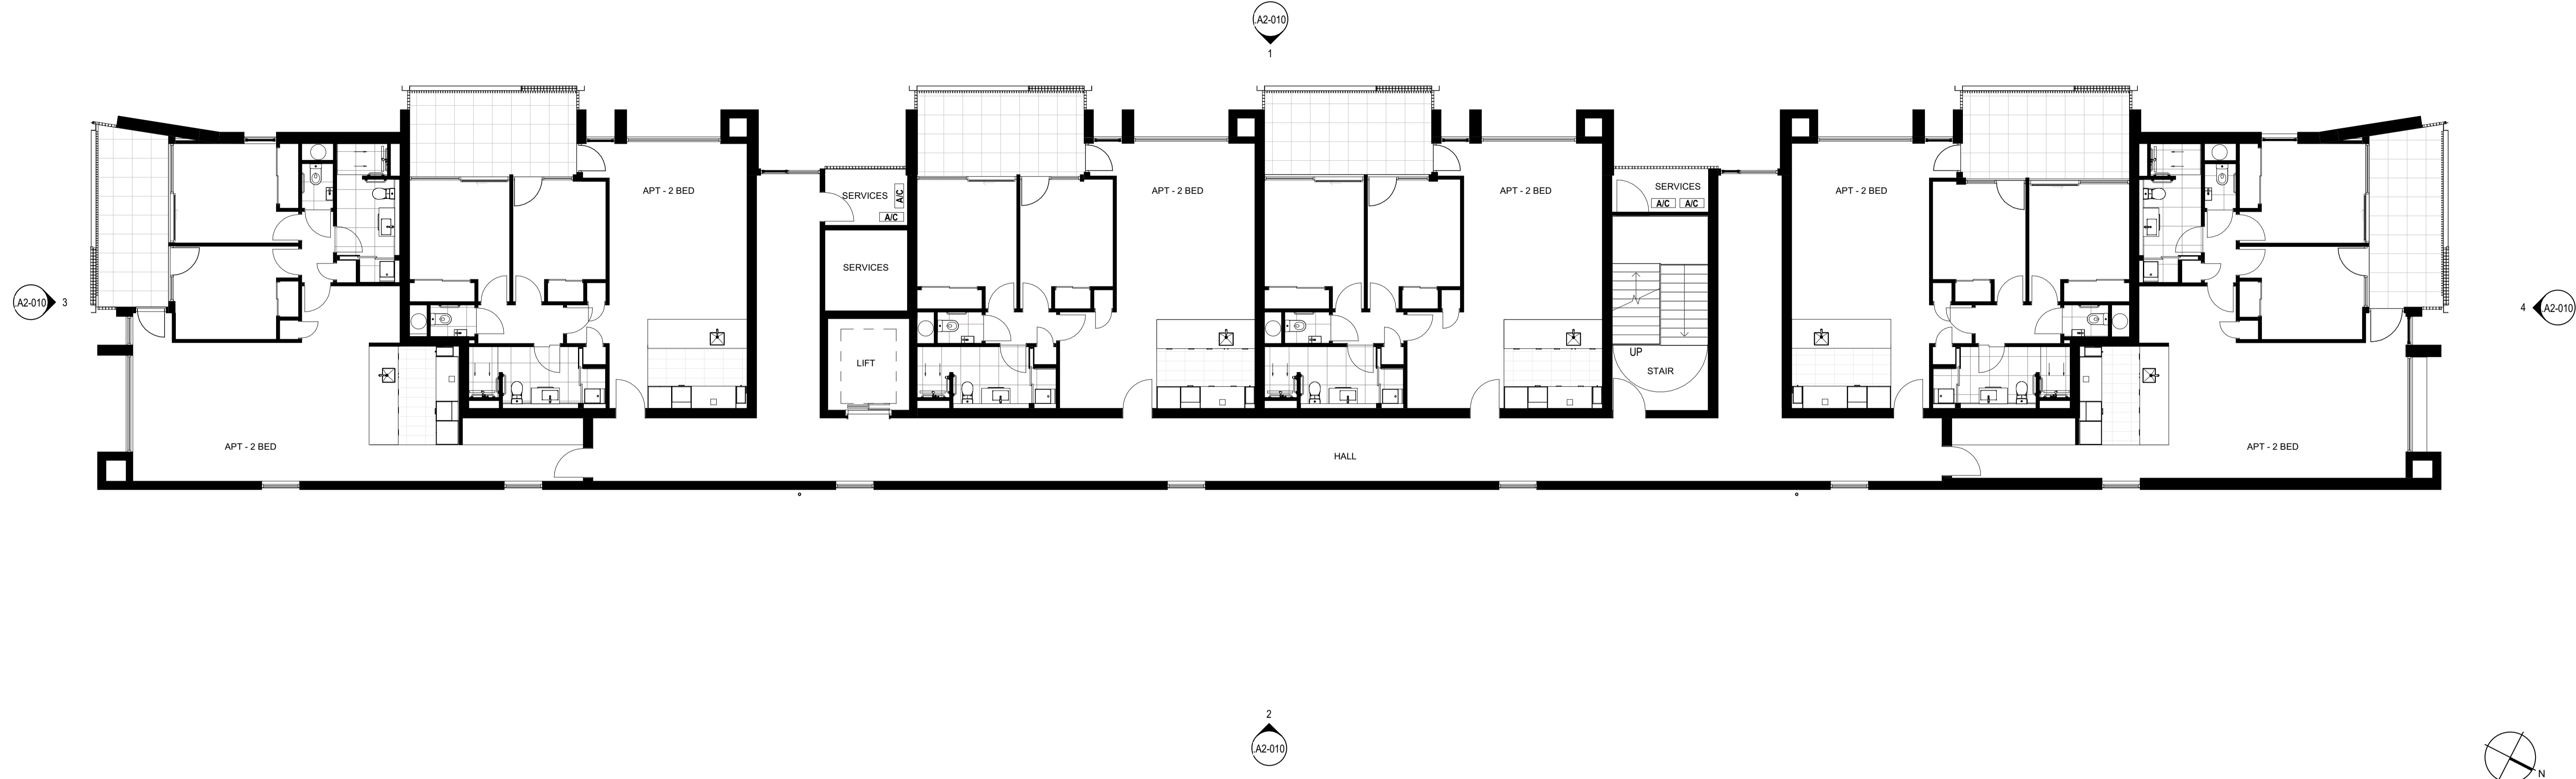

**Client**  
 RYMAN HEALTHCARE  
**Warren and Mahoney Architects**  
 New Zealand Ltd  
 254 Montreal Street  
 PO Box 25086  
 Christchurch 8011  
 New Zealand  
 Phone + 64 3 961 5926

Registered Architects and Designers  
 www.warrenandmahoney.com

**Project Title**  
 PARK TERRACE  
 SITE 01  
 BISHOPSPARK

**Drawing Title**  
 APARTMENT B03  
 FLOOR PLAN LEVEL 3

**Drawing Issue**  
 RESOURCE  
 CONSENT

**Drawing Details**  
 Scale 1 : 100 @ A1  
 Date 27/03/20  
 Job No 8917  
 Drawn WM Team  
 Checked TDH



**Drawing No** B03 .A1-030  
**Revision** (E)

**1 LEVEL 3**  
 A2-010 A1 sheet scale = 1 : 100

All dimension to be verified on site before producing shop drawings or commencing any work. Do not scale. The copyright of this drawing remains with Warren and Mahoney Architects Ltd.

**Revisions**

- A 25/10/19 RESOURCE CONSENT DRAFT
- B 02/12/19 RESOURCE CONSENT
- C 09/03/20 FOR INFORMATION
- D 13/03/20 FINAL DRAFT
- E 27/03/20 RESOURCE CONSENT ISSUE

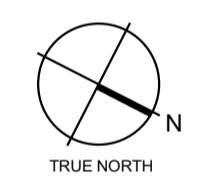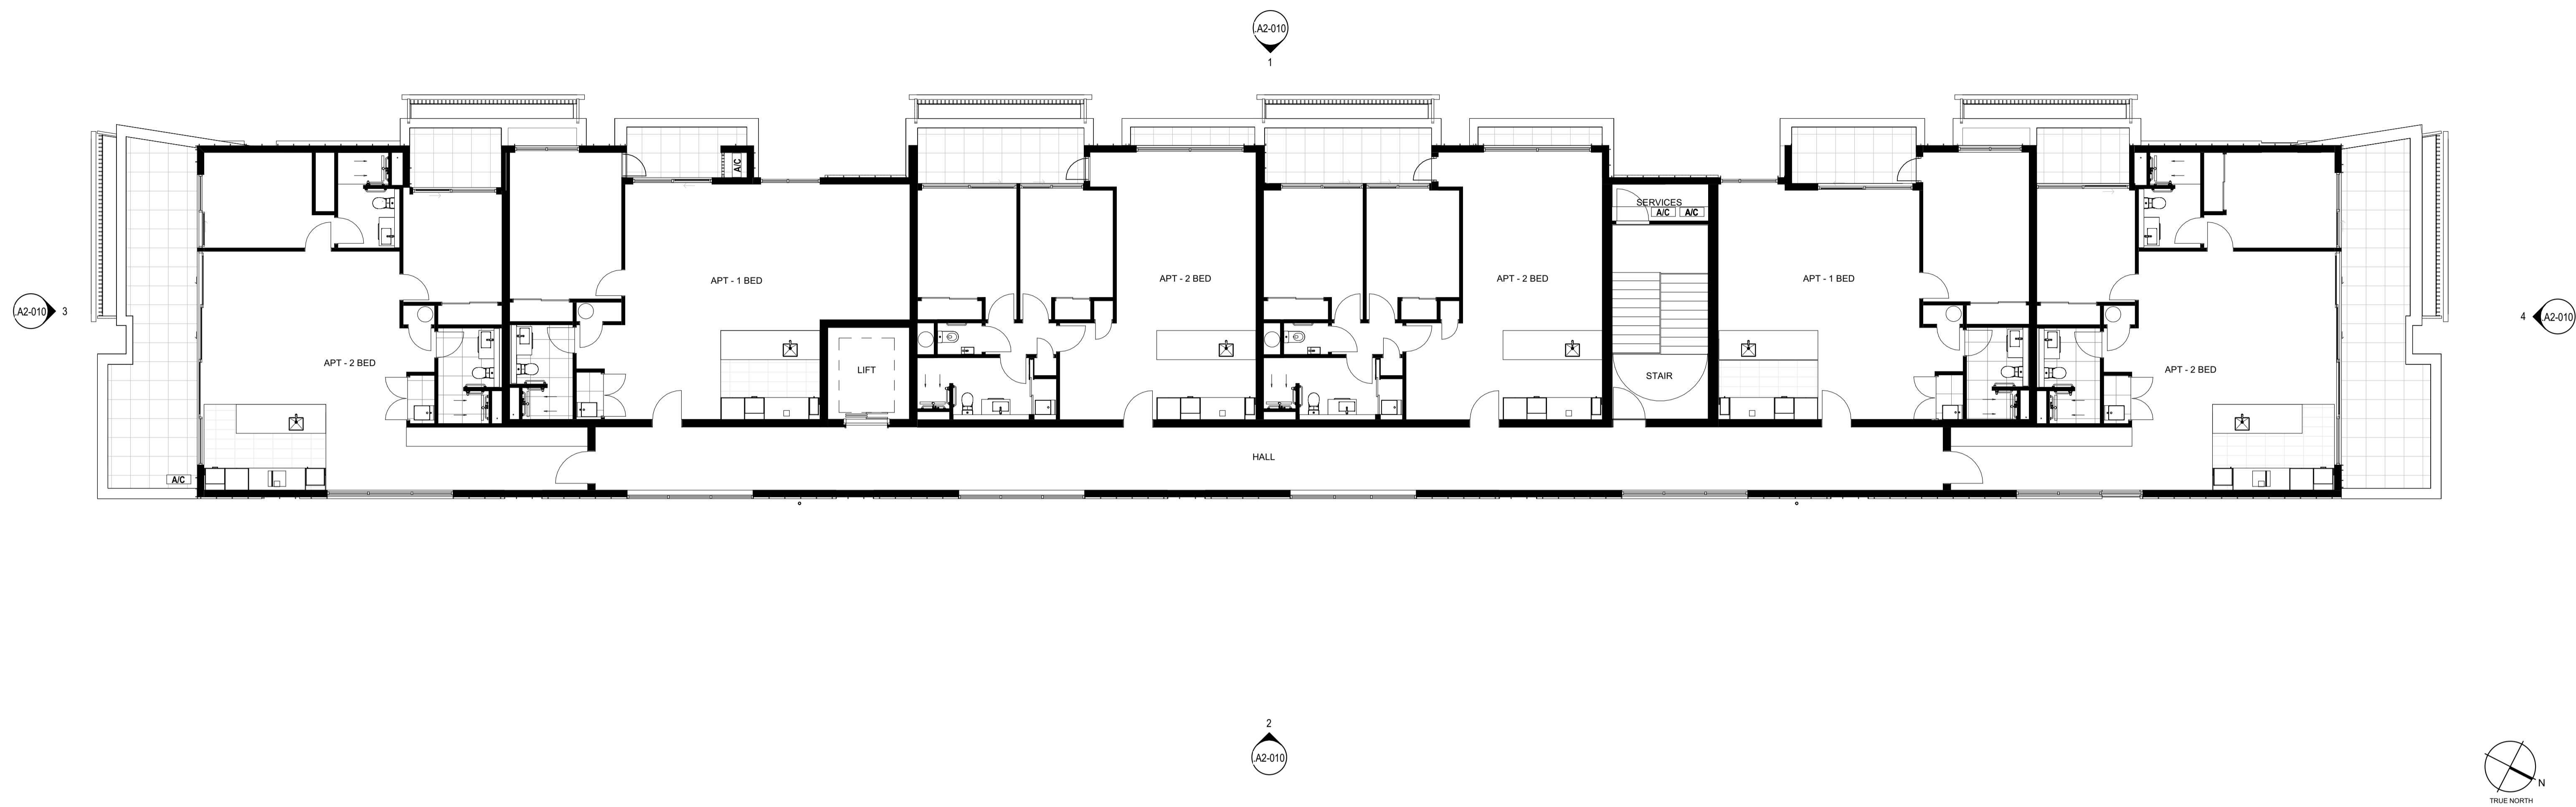

**Client**  
 RYMAN HEALTHCARE  
**Warren and Mahoney Architects**  
 New Zealand Ltd  
 254 Montreal Street  
 PO Box 25086  
 Christchurch 8011  
 New Zealand  
 Phone + 64 3 961 5926

Registered Architects and Designers  
[www.warrenandmahoney.com](http://www.warrenandmahoney.com)

**Project Title**  
 PARK TERRACE  
 SITE 01  
 BISHOPSPARK

**Drawing Title**  
 APARTMENT B03  
 FLOOR PLAN LEVEL 4

**Drawing Issue**  
 RESOURCE  
 CONSENT

**Drawing Details**  
 Scale 1 : 100 @ A1  
 Date 27/03/20  
 Job No 8917  
 Drawn WM Team  
 Checked TDH



**Drawing No** B03 .A1-040  
**Revision** (E)

**1 LEVEL 4**  
 A2-010 A1 sheet scale = 1 : 100

All dimension to be verified on site before producing shop drawings or commencing any work. Do not scale. The copyright of this drawing remains with Warren and Mahoney Architects Ltd.

**Revisions**

- A 25/10/19 RESOURCE CONSENT DRAFT
- B 02/12/19 RESOURCE CONSENT
- C 09/03/20 FOR INFORMATION
- D 13/03/20 FINAL DRAFT
- E 27/03/20 RESOURCE CONSENT ISSUE

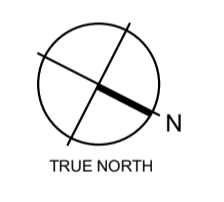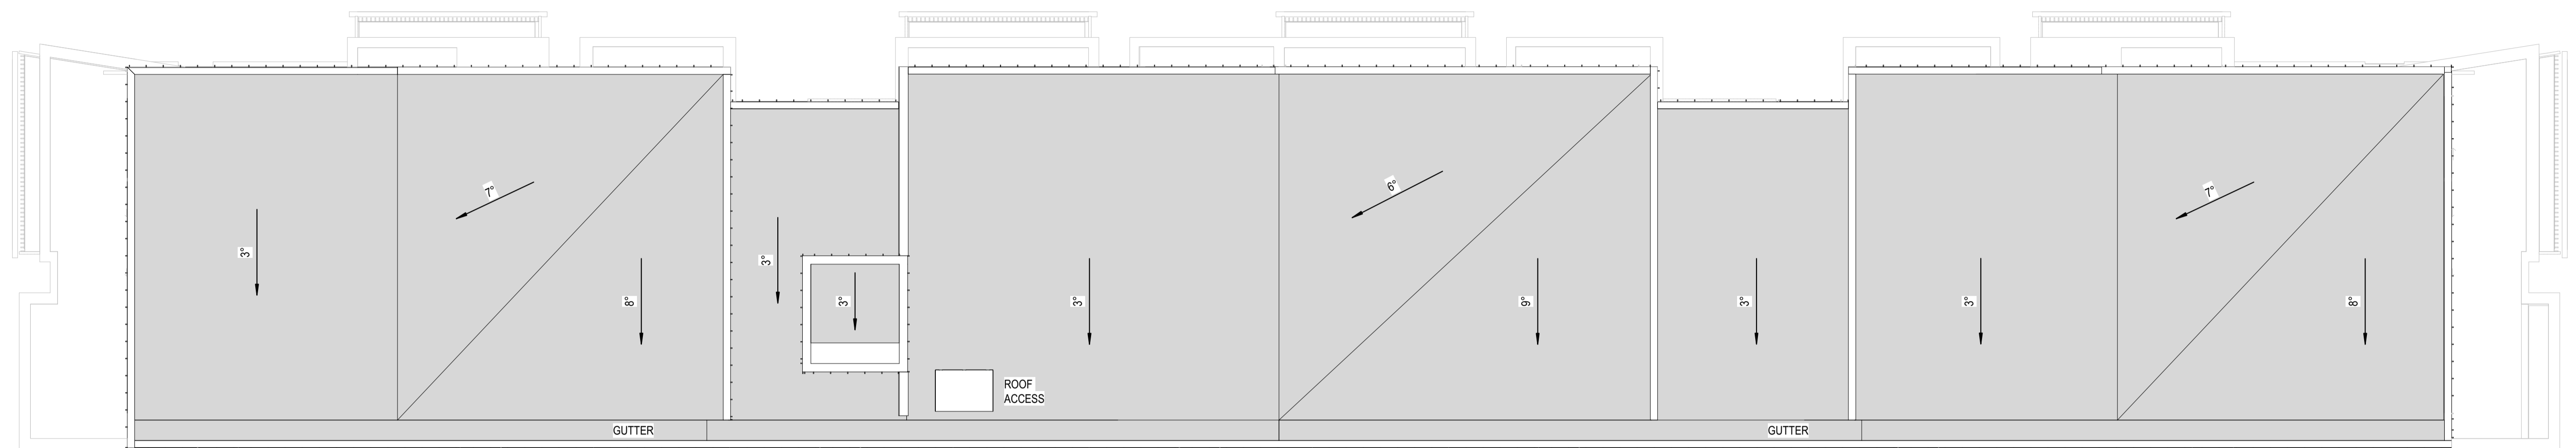

**Client**  
 RYMAN HEALTHCARE  
**Warren and Mahoney Architects**  
 New Zealand Ltd  
 254 Montreal Street  
 PO Box 25086  
 Christchurch 8011  
 New Zealand  
 Phone + 64 3 961 5926

Registered Architects and Designers  
[www.warrenandmahoney.com](http://www.warrenandmahoney.com)

**Project Title**  
 PARK TERRACE  
 SITE 01  
 BISHOPSPARK

**Drawing Title**  
 APARTMENT B03  
 ROOF PLAN

**Drawing Issue**  
 RESOURCE  
 CONSENT

**Drawing Details**

Scale	1 : 100 @ A1
Date	27/03/20
Job No	8917
Drawn	WM Team
Checked	TDH

Drawing No	Revision
B03 .A1-050	(E)


All dimension to be verified on site before producing shop drawings or commencing any work. Do not scale. The copyright of this drawing remains with Warren and Mahoney Architects Ltd.

**Revisions**

- A 25/10/19 RESOURCE CONSENT DRAFT
- B 02/12/19 RESOURCE CONSENT
- C 09/03/20 FOR INFORMATION
- D 13/03/20 FINAL DRAFT
- E 27/03/20 RESOURCE CONSENT ISSUE



**1 WEST ELEVATION**  
A1 sheet scale = 1:100

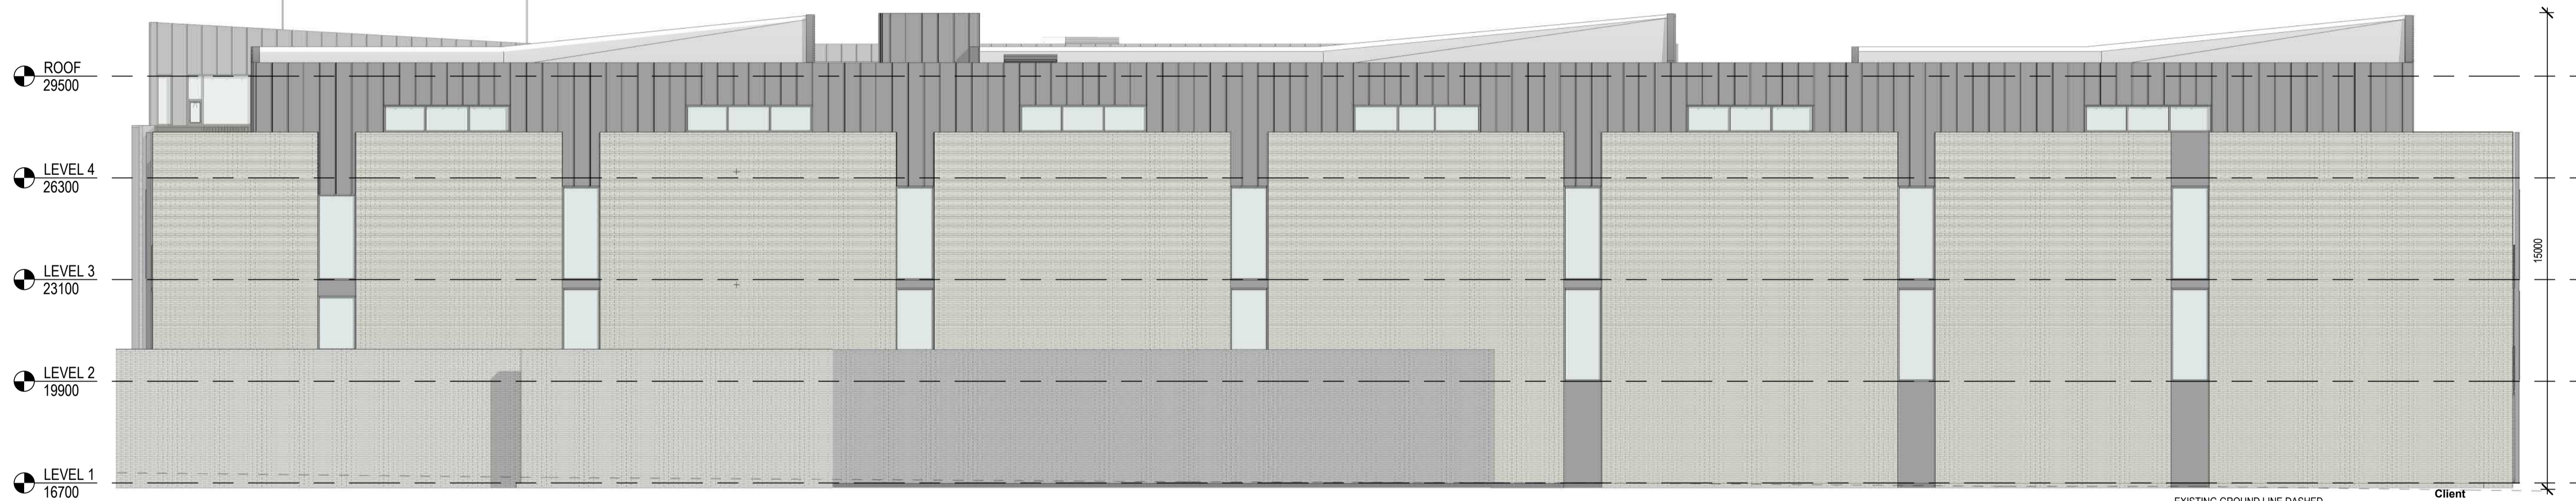

**2 EAST ELEVATION**  
A1 sheet scale = 1:100



**3 SOUTH ELEVATION**  
A1 sheet scale = 1:100



**4 NORTH ELEVATION**  
A1 sheet scale = 1:100

**Client**  
RYMAN HEALTHCARE  
Warren and Mahoney Architects  
New Zealand Ltd  
254 Montreal Street  
PO Box 25086  
Christchurch 8011  
New Zealand  
Phone + 64 3 961 5926

**Registered Architects and Designers**  
www.warrenandmahoney.com

**Project Title**  
PARK TERRACE  
SITE 01  
BISHOPSPARK

**Drawing Title**  
APARTMENT B03  
ELEVATIONS

**Drawing Issue**  
RESOURCE  
CONSENT



**Drawing Details**  
Scale 1:100 @ A1  
Date 27/03/20  
Job No 8917  
Drawn WM Team  
Checked TDH

**Drawing No** B03.A2-010 **Revision** (E)

All dimension to be verified on site before producing shop drawings or commencing any work. Do not scale. The copyright of this drawing remains with Warren and Mahoney Architects Ltd.

**Revisions**

- A 25/10/19 RESOURCE CONSENT DRAFT
- B 02/12/19 RESOURCE CONSENT FOR INFORMATION
- C 09/03/20 FOR INFORMATION
- D 13/03/20 FINAL DRAFT
- E 27/03/20 RESOURCE CONSENT ISSUE

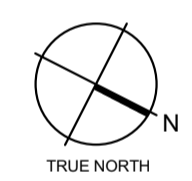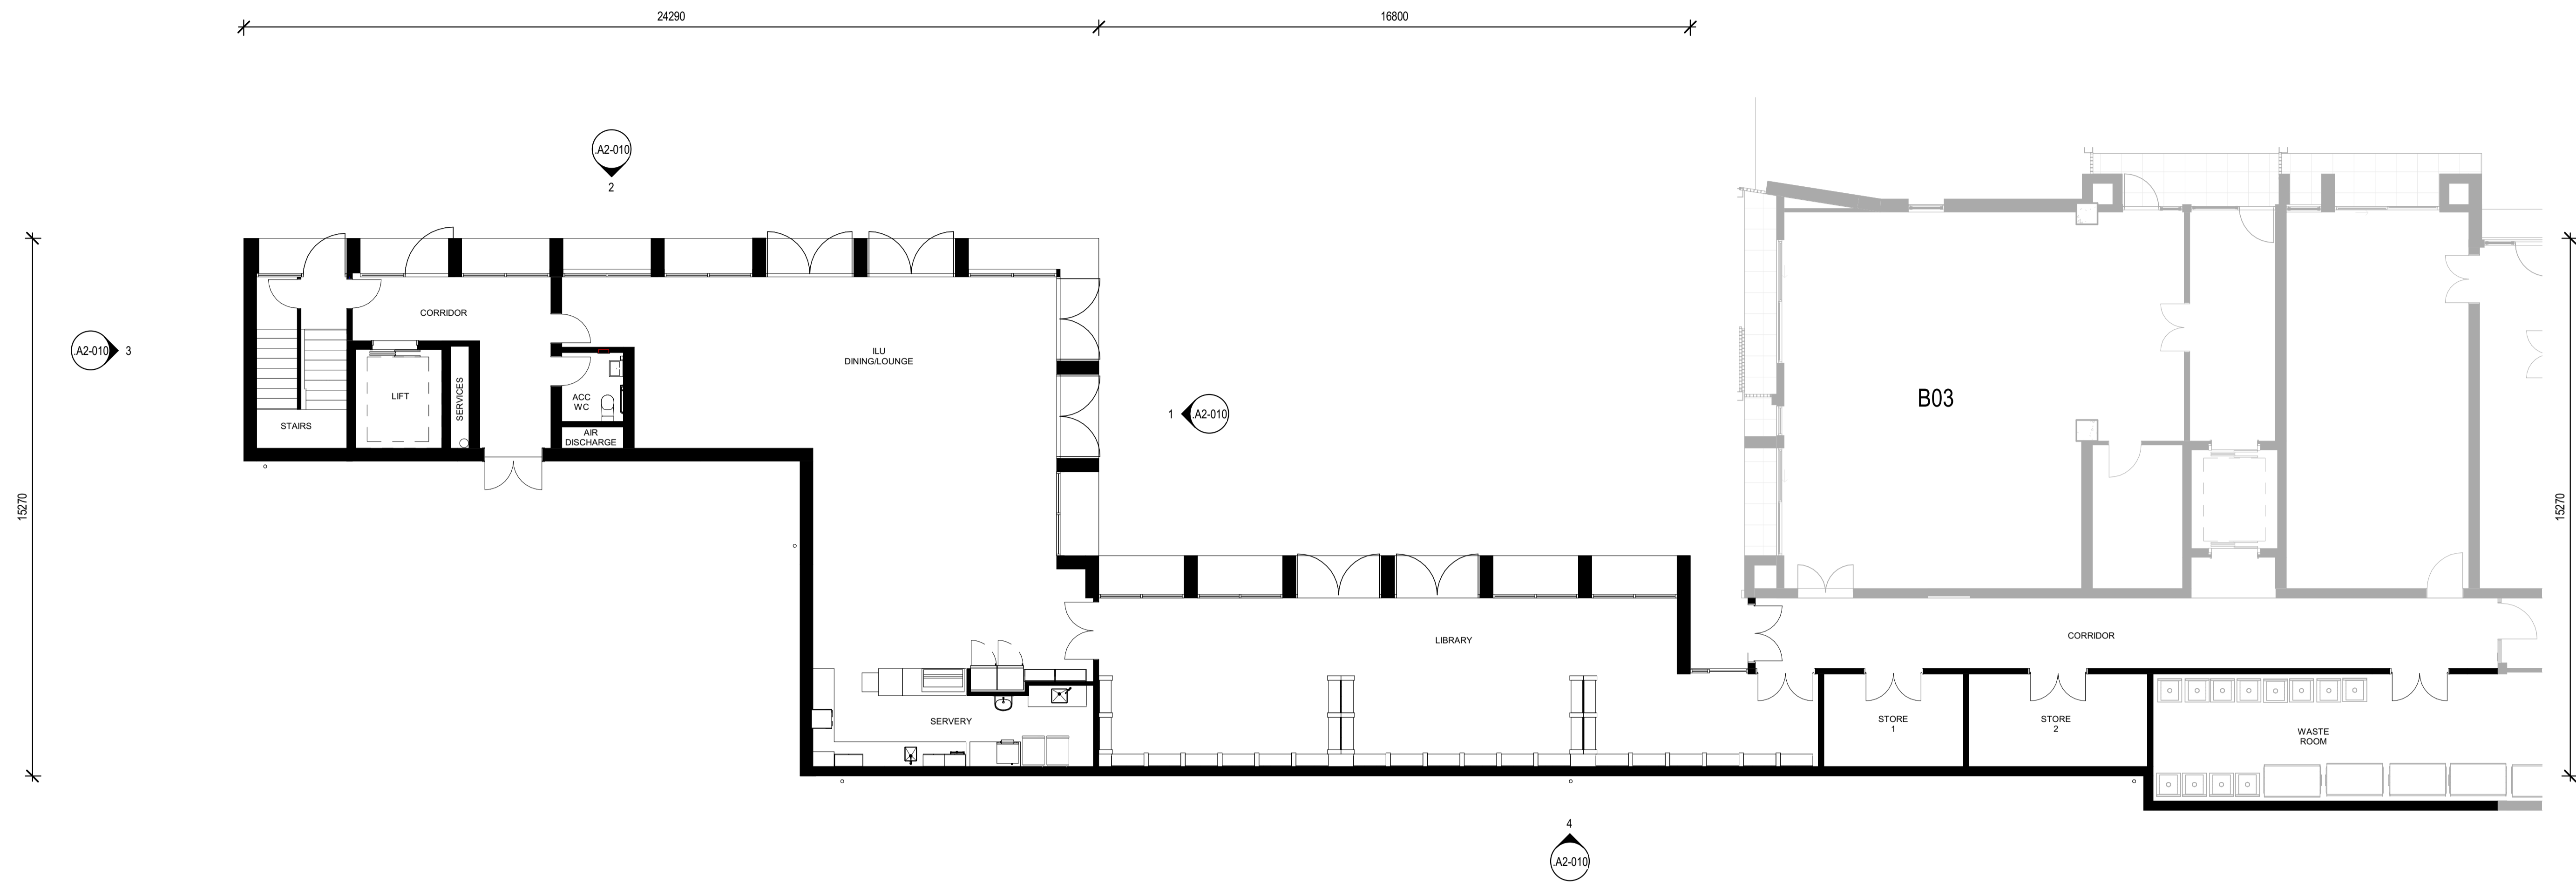

**Client**  
RYMAN HEALTHCARE

**Warren and Mahoney Architects  
New Zealand Ltd**  
254 Montreal Street  
PO Box 25086  
Christchurch 8011  
New Zealand  
Phone + 64 3 961 5926

Registered Architects and Designers  
www.warrenandmahoney.com

**Project Title**  
**PARK TERRACE  
SITE 01**  
BISHOPSPARK

**Drawing Title**  
**VILLAGE CENTRE B04  
FLOOR PLAN - LEVEL 1**

**Drawing Issue**  
**RESOURCE  
CONSENT**

**Drawing Details**

Scale	1 : 100 @ A1
Date	27/03/20
Job No	8917
Drawn	WM Team
Checked	TDH



<b>Drawing No</b>	<b>Revision</b>
B04 .A1-010	(E)

**1 LEVEL 1- GROUND**  
A1 sheet scale = 1 : 100

All dimension to be verified on site before producing shop drawings or commencing any work. Do not scale. The copyright of this drawing remains with Warren and Mahoney Architects Ltd.

**Revisions**

- A 25/10/19 RESOURCE CONSENT DRAFT
- B 02/12/19 RESOURCE CONSENT FOR INFORMATION
- C 09/03/20 FOR INFORMATION
- D 13/03/20 FINAL DRAFT
- E 27/03/20 RESOURCE CONSENT ISSUE

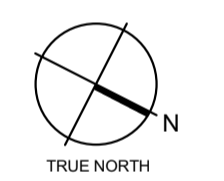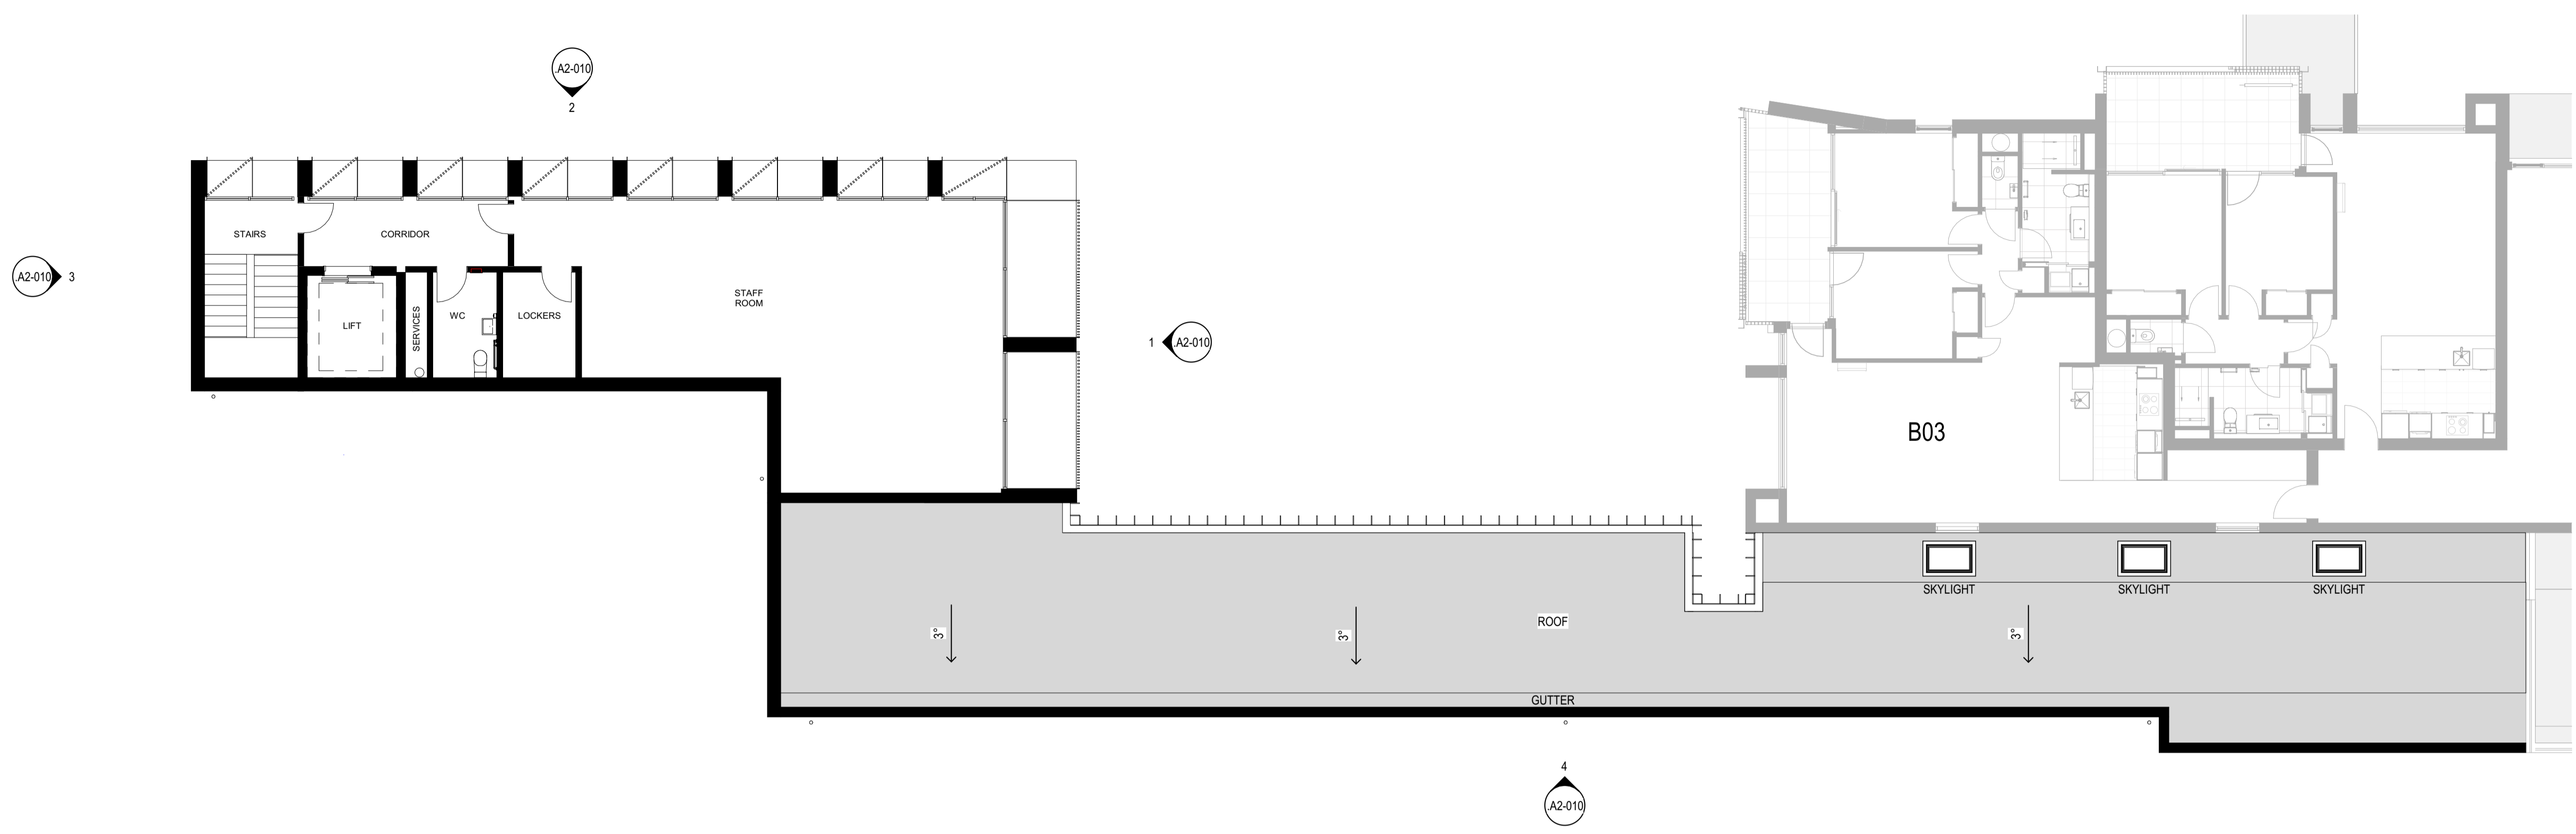

**Client**  
RYMAN HEALTHCARE

**Warren and Mahoney Architects  
New Zealand Ltd**  
254 Montreal Street  
PO Box 25086  
Christchurch 8011  
New Zealand  
Phone + 64 3 961 5926

Registered Architects and Designers  
www.warrenandmahoney.com

**Project Title**  
PARK TERRACE  
SITE 01  
BISHOPSPARK

**Drawing Title**  
VILLAGE CENTRE B04  
FLOOR PLAN - LEVEL 2

**Drawing Issue**  
RESOURCE  
CONSENT

**Drawing Details**

Scale	1 : 100 @ A1
Date	27/03/20
Job No	8917
Drawn	WM Team
Checked	TDH



<b>Drawing No</b>	<b>Revision</b>
B04 .A1-020	(E)

**1 LEVEL 2**  
A2-010 A1 sheet scale = 1 : 100

All dimension to be verified on site before producing shop drawings or commencing any work. Do not scale. The copyright of this drawing remains with Warren and Mahoney Architects Ltd.

**Revisions**

- A 25/10/19 RESOURCE CONSENT DRAFT
- B 02/12/19 RESOURCE CONSENT FOR INFORMATION
- C 09/03/20 FOR INFORMATION
- D 13/03/20 FINAL DRAFT
- E 27/03/20 RESOURCE CONSENT ISSUE

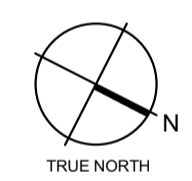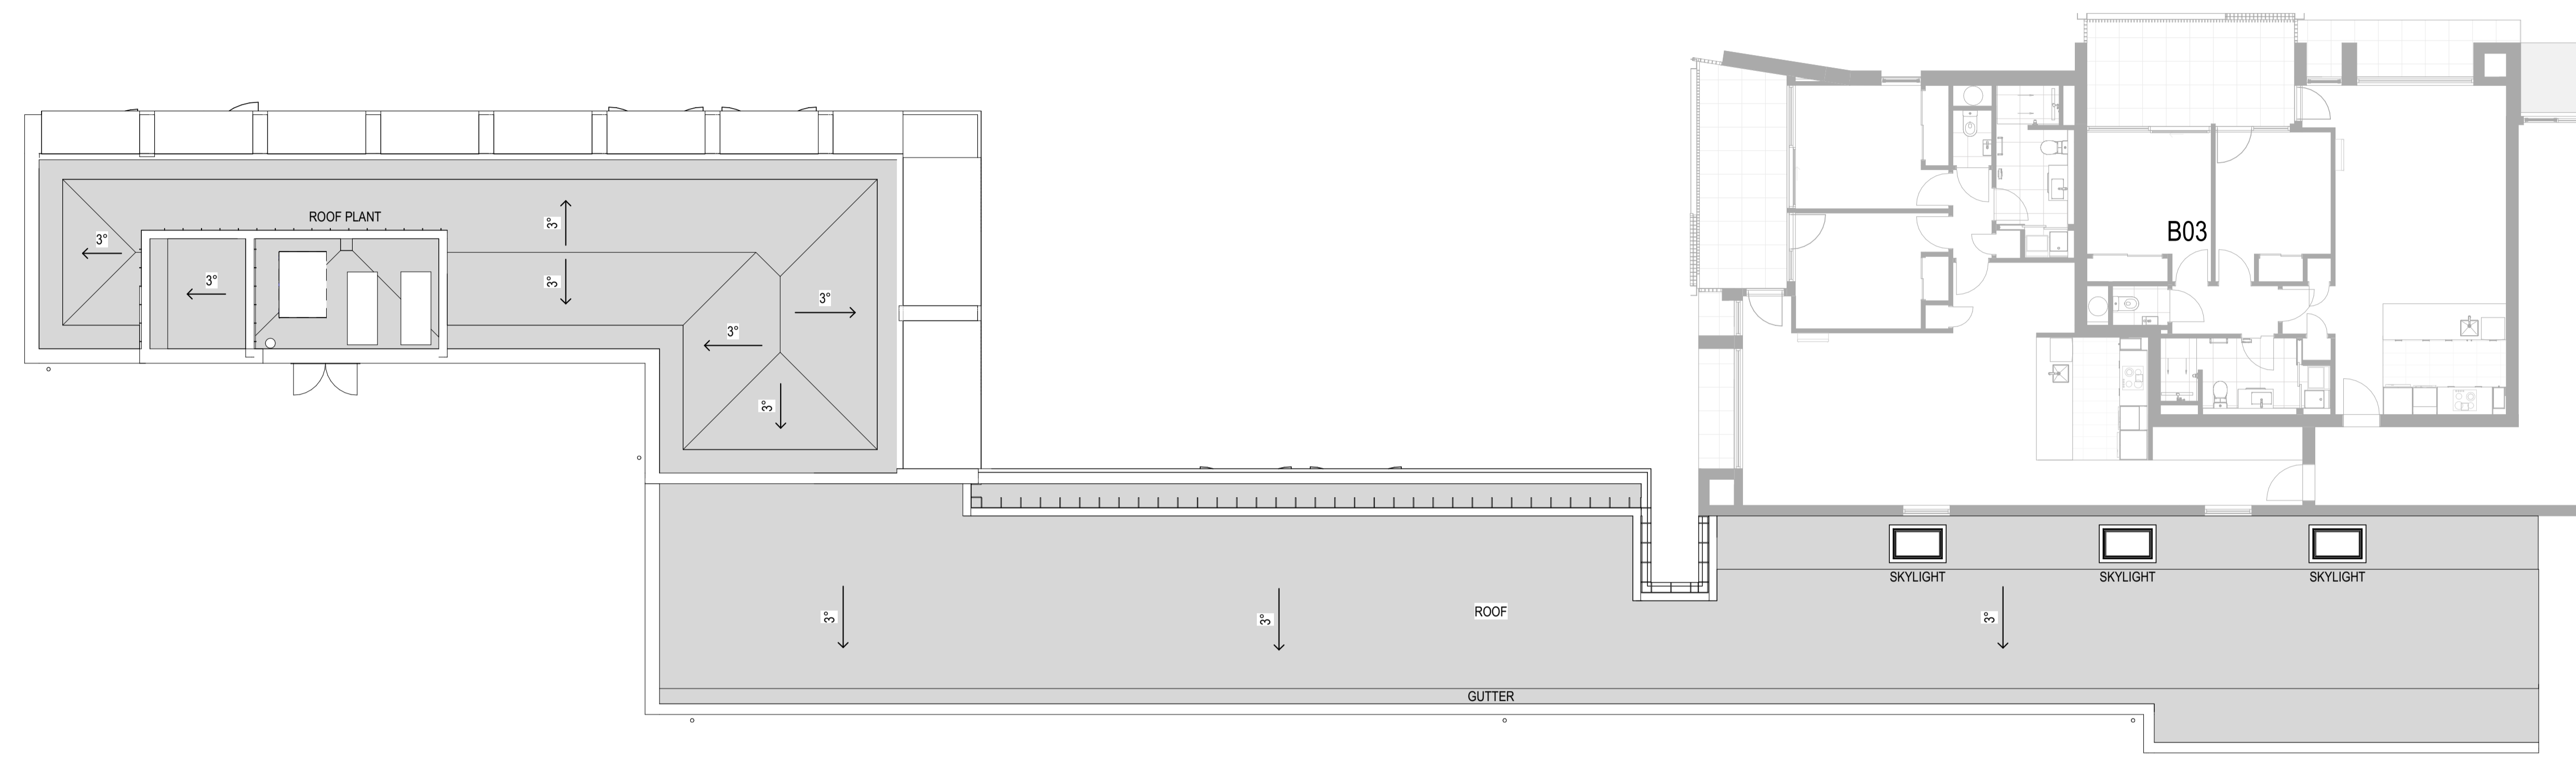

**Client**  
RYMAN HEALTHCARE

**Warren and Mahoney Architects  
New Zealand Ltd**  
254 Montreal Street  
PO Box 25086  
Christchurch 8011  
New Zealand  
Phone + 64 3 961 5926

Registered Architects and Designers  
www.warrenandmahoney.com

**Project Title**  
PARK TERRACE  
SITE 01  
BISHOPSPARK

**Drawing Title**  
VILLAGE CENTRE B04  
ROOF PLAN

**Drawing Issue**  
RESOURCE  
CONSENT

**Drawing Details**  
Scale 1 : 100 @ A1  
Date 27/03/20  
Job No 8917  
Drawn WM Team  
Checked TDH

**Drawing No** B04 .A1-030  
**Revision** (E)




**Revisions**

- A 25/10/19 RESOURCE CONSENT DRAFT
- B 02/12/19 RESOURCE CONSENT
- C 09/03/20 FOR INFORMATION
- D 13/03/20 FINAL DRAFT
- E 27/03/20 RESOURCE CONSENT ISSUE




**1 NORTH ELEVATION**  
A1-010 A1 sheet scale = 1:100

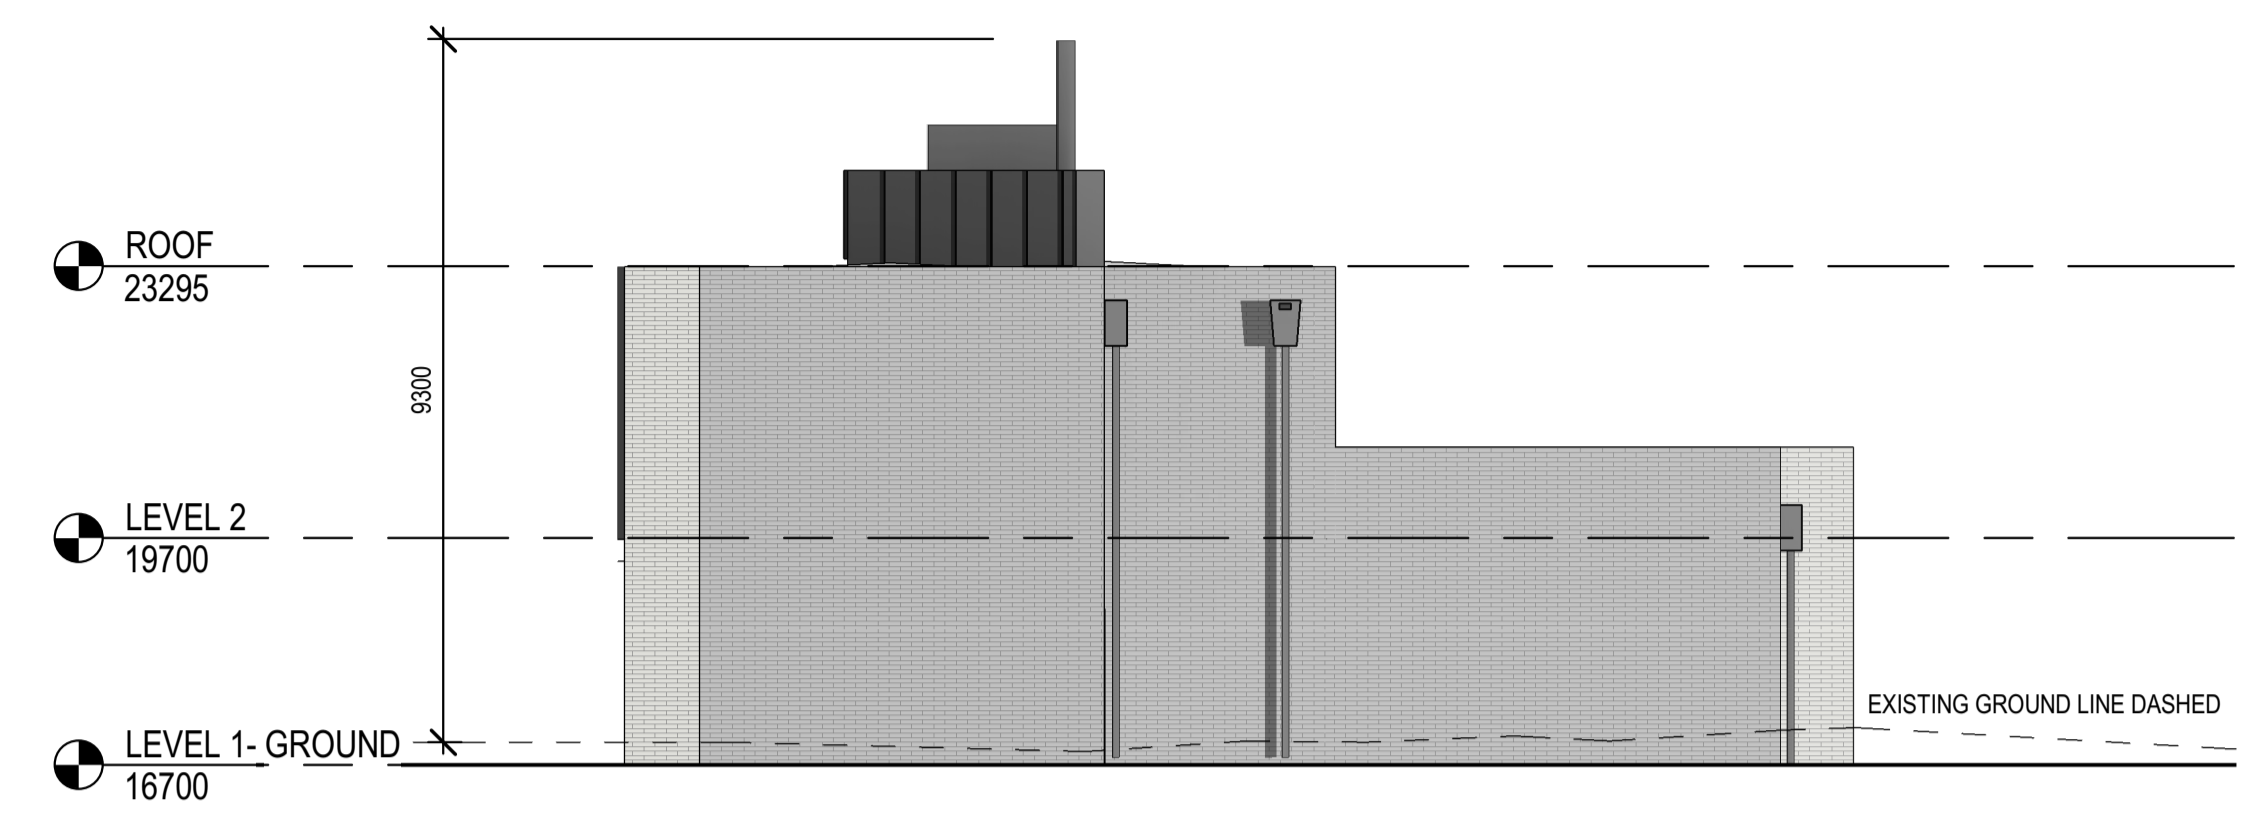

**3 SOUTH ELEVATION**  
A1-010 A1 sheet scale = 1:100



**2 WEST ELEVATION**  
A1-010 A1 sheet scale = 1:100

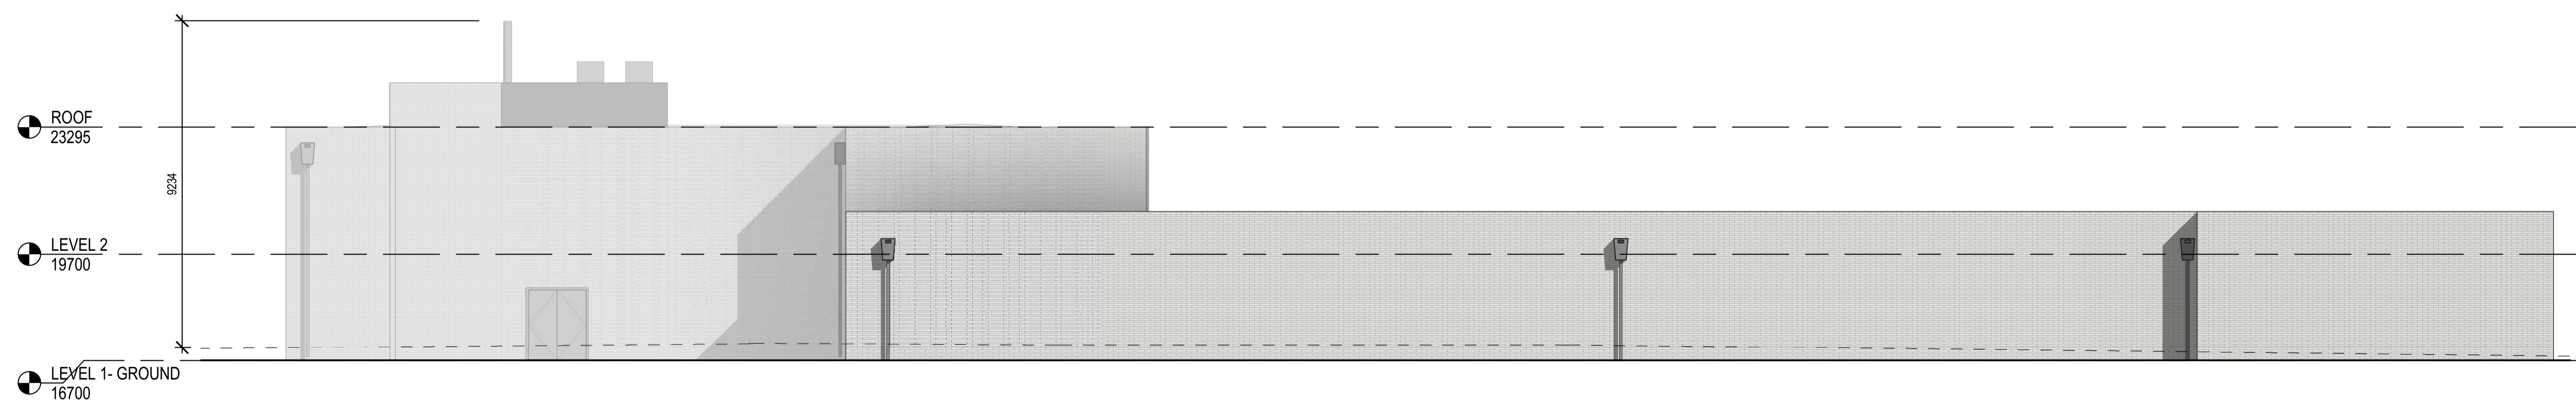

**4 EAST ELEVATION**  
A1-010 A1 sheet scale = 1:100

**Client**  
RYMAN HEALTHCARE

**Warren and Mahoney Architects  
New Zealand Ltd**  
254 Montreal Street  
PO Box 25086  
Christchurch 8011  
New Zealand  
Phone + 64 3 961 5926

Registered Architects and Designers  
www.warrenandmahoney.com

**Project Title**  
PARK TERRACE  
SITE 01  
BISHOPSPARK

**Drawing Title**  
VILLAGE CENTRE B04  
ELEVATIONS

**Drawing Issue**  
RESOURCE  
CONSENT

**Drawing Details**

Scale	1:100 @ A1
Date	27/03/20
Job No	8917
Drawn	WM Team
Checked	TDH

<b>Drawing No</b>	<b>Revision</b>
B04 .A2-010	(E)