


NOTE:  
1. REFER TO DRAWING 038-RCT\_401\_C0-001 FOR LEGEND AND GENERAL NOTES.

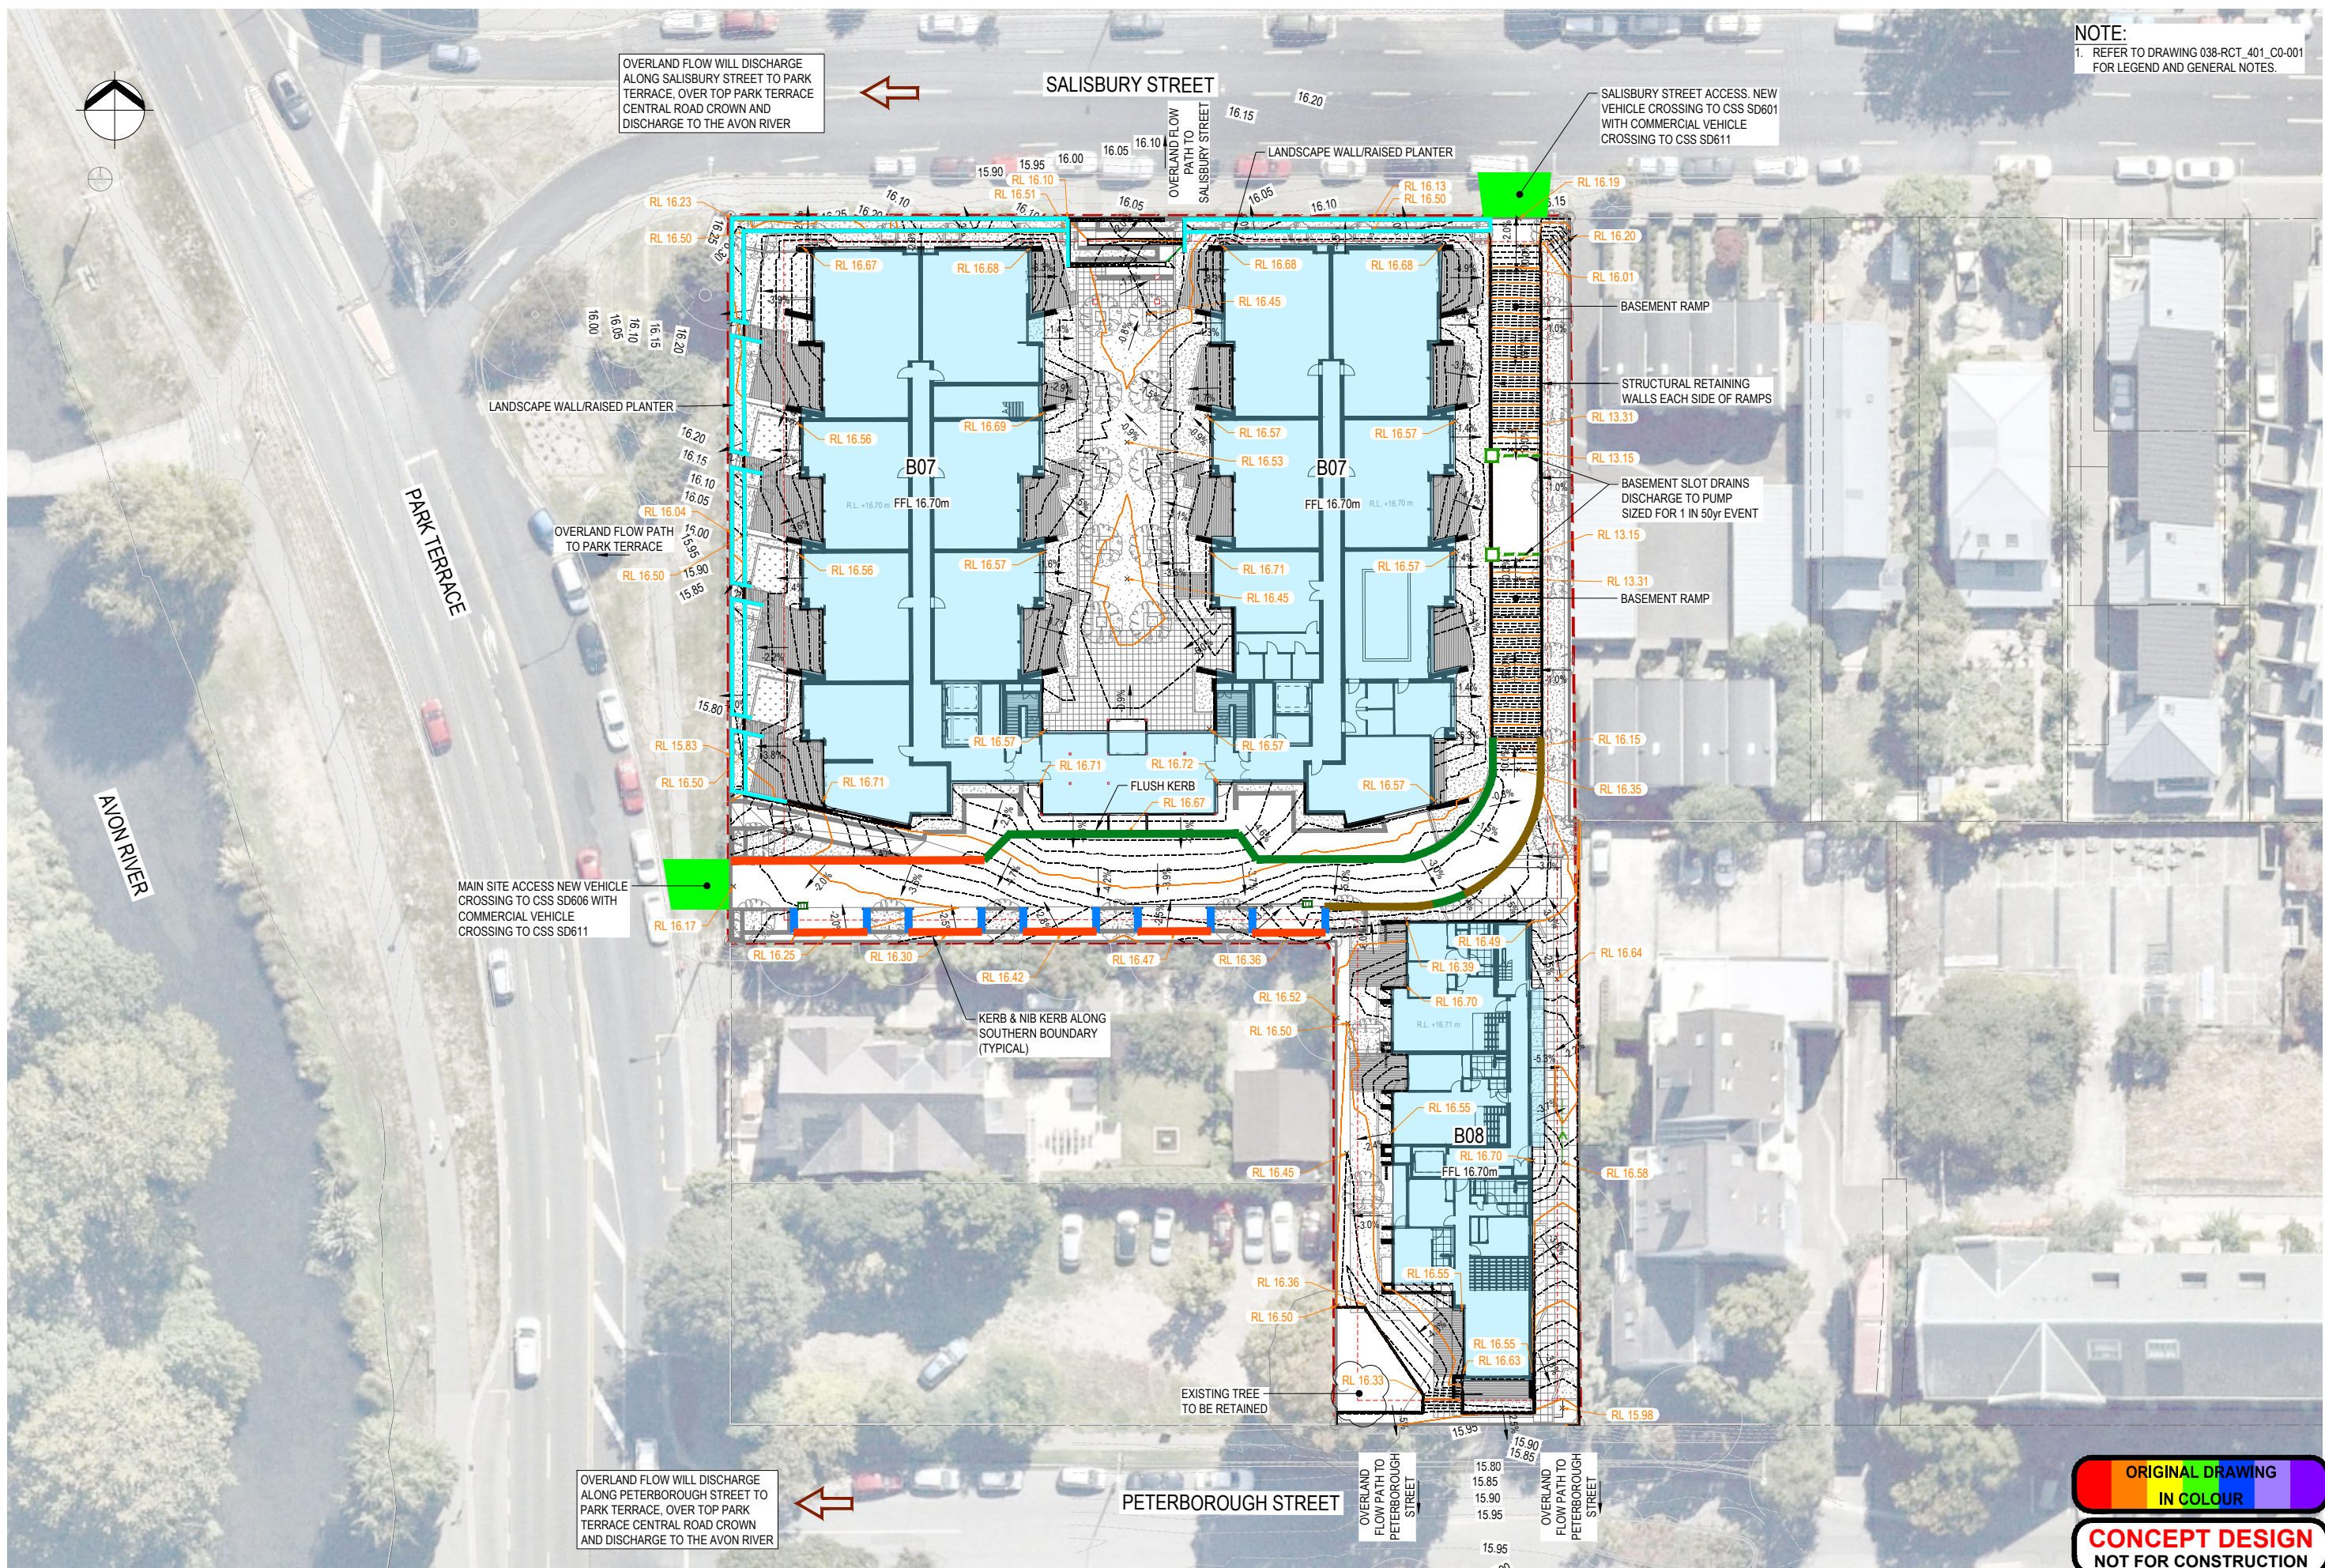

D	CONCEPT DESIGN	HC	IB	BC	24.06.20
C	CONCEPT DESIGN	JZ	IB	BC	19.05.20
B	CONCEPT DESIGN	JK	IB	BC	27.03.20
A	FOR APPROVAL	JK	IB	RJ	20.03.20
No.	Revision	By	Chk	Appd	Date

Drawing Originator:  
**Beca**

Original Scale (A1)	Design	S.Crundwell	03.20	Approved For Construction*
1:250	Drawn	J.Knox	03.20	
Reduced Scale (A3)	Dwg Verifier	J.Stanton	20.03.20	Date
1:500	Dwg Check	K.Aulakh	20.03.20	
	* Refer to Revision 1 for Original Signature			

Client:  
**RYMAN HEALTHCARE**

Project:  
**PARK TERRACE RETIREMENT VILLAGE**

Title:  
**PROPOSED SITE GRADING PLAN SHEET 3 OF 3**

Discipline	CIVIL ENGINEERING
Drawing No.	038-RCT_401_C0-013
Rev.	D