

0. DRAWING LIST - RESOURCE CONSENT				
Sheet Number	Sheet Name	Current Revision	Current Revision Date	Drawing Issue
.S01				
A0-000	TITLE SHEET	D	27/03/20	RESOURCE CONSENT
A0-010	LOCATION PLAN	D	27/03/20	RESOURCE CONSENT
A0-020	EXISTING SITE PLAN	D	27/03/20	RESOURCE CONSENT
A0-030	PROPOSED SITE PLAN - GROUND	D	27/03/20	RESOURCE CONSENT
A0-040	PROPOSED SITE PLAN - BASEMENT	D	27/03/20	RESOURCE CONSENT
5				
B01				
A1-010	FLOOR PLAN LEVEL 0	E	27/03/20	RESOURCE CONSENT
A1-020	FLOOR PLAN LEVEL 1	E	27/03/20	RESOURCE CONSENT
A1-030	FLOOR PLAN LEVEL 2	E	27/03/20	RESOURCE CONSENT
A1-040	FLOOR PLAN LEVEL 3	E	27/03/20	RESOURCE CONSENT
A1-050	FLOOR PLAN LEVEL 4	E	27/03/20	RESOURCE CONSENT
A1-060	ROOF PLAN / FLOOR PLAN LEVEL 5	E	27/03/20	RESOURCE CONSENT
A1-110	FLOOR PLAN - BASEMENT ZONE 1	E	27/03/20	RESOURCE CONSENT
A1-111	FLOOR PLAN - BASEMENT ZONE 2	E	27/03/20	RESOURCE CONSENT
A1-112	FLOOR PLAN - BASEMENT ZONE 3	E	27/03/20	RESOURCE CONSENT
A1-113	FLOOR PLAN - BASEMENT ZONE 4	D	27/03/20	RESOURCE CONSENT
A1-114	FLOOR PLAN - BASEMENT ZONE 5	D	27/03/20	RESOURCE CONSENT
A1-120	FLOOR PLAN - LEVEL 1 GROUND FLOOR ZONE 1	E	27/03/20	RESOURCE CONSENT
A1-121	FLOOR PLAN - LEVEL 1 GROUND FLOOR ZONE 2	E	27/03/20	RESOURCE CONSENT
A1-122	FLOOR PLAN - LEVEL 1 GROUND FLOOR ZONE 3	E	27/03/20	RESOURCE CONSENT
A1-130	FLOOR PLAN - LEVEL 2 ZONE 1	E	27/03/20	RESOURCE CONSENT
A1-131	FLOOR PLAN - LEVEL 2 ZONE 2	E	27/03/20	RESOURCE CONSENT
A1-132	FLOOR PLAN - LEVEL 2 ZONE 3	E	27/03/20	RESOURCE CONSENT
A1-140	FLOOR PLAN - LEVEL 3 ZONE 1	E	27/03/20	RESOURCE CONSENT
A1-141	FLOOR PLAN - LEVEL 3 ZONE 2	E	27/03/20	RESOURCE CONSENT
A1-142	FLOOR PLAN - LEVEL 3 ZONE 3	E	27/03/20	RESOURCE CONSENT
A1-150	FLOOR PLAN - LEVEL 4 ZONE 1	E	27/03/20	RESOURCE CONSENT
A1-151	FLOOR PLAN - LEVEL 4 ZONE 3	E	27/03/20	RESOURCE CONSENT
A1-170	ROOF PLAN - ZONE 1	E	27/03/20	RESOURCE CONSENT
A1-171	ROOF PLAN - ZONE 3	E	27/03/20	RESOURCE CONSENT
A2-010	OVERALL ELEVATIONS	E	27/03/20	RESOURCE CONSENT
A2-111	ELEVATIONS ZONE 1	E	27/03/20	RESOURCE CONSENT
A2-112	ELEVATIONS ZONE 1	E	27/03/20	RESOURCE CONSENT
A2-113	ELEVATIONS ZONE 1	E	27/03/20	RESOURCE CONSENT
A2-114	ELEVATIONS ZONE 1	E	27/03/20	RESOURCE CONSENT
A2-115	ELEVATIONS ZONE 2	E	27/03/20	RESOURCE CONSENT
A2-116	ELEVATIONS ZONE 3	E	27/03/20	RESOURCE CONSENT
A2-117	ELEVATIONS ZONE 3	E	27/03/20	RESOURCE CONSENT
A2-118	ELEVATIONS ZONE 3	E	27/03/20	RESOURCE CONSENT
A2-119	ELEVATIONS ZONE 3	E	27/03/20	RESOURCE CONSENT
34				
B02				
A1-010	FLOOR PLAN - GROUND LEVEL	E	27/03/20	RESOURCE CONSENT
A1-020	FLOOR PLAN - LEVEL 2	E	27/03/20	RESOURCE CONSENT
A1-030	FLOOR PLAN - LEVEL 3	E	27/03/20	RESOURCE CONSENT
A1-040	FLOOR PLAN - LEVEL 4	E	27/03/20	RESOURCE CONSENT
A1-050	FLOOR PLAN - LEVEL 5	E	27/03/20	RESOURCE CONSENT
A1-060	ROOF PLAN	E	27/03/20	RESOURCE CONSENT
A2-010	ELEVATIONS	E	27/03/20	RESOURCE CONSENT
A2-011	ELEVATIONS	E	27/03/20	RESOURCE CONSENT
8				
B03				
A1-010	FLOOR PLAN LEVEL 1	E	27/03/20	RESOURCE CONSENT
A1-020	FLOOR PLAN LEVEL 2	E	27/03/20	RESOURCE CONSENT
A1-030	FLOOR PLAN LEVEL 3	E	27/03/20	RESOURCE CONSENT
A1-040	FLOOR PLAN LEVEL 4	E	27/03/20	RESOURCE CONSENT
A1-050	ROOF PLAN	E	27/03/20	RESOURCE CONSENT
A2-010	ELEVATIONS	E	27/03/20	RESOURCE CONSENT
6				
B04				
A1-010	FLOOR PLAN - LEVEL 1	E	27/03/20	RESOURCE CONSENT
A1-020	FLOOR PLAN - LEVEL 2	E	27/03/20	RESOURCE CONSENT
A1-030	ROOF PLAN	E	27/03/20	RESOURCE CONSENT
A2-010	ELEVATIONS	E	27/03/20	RESOURCE CONSENT
4				

All dimension to be verified on site before producing shop drawings or commencing any work.  
Do not scale. The copyright of this drawing remains with Warren and Mahoney Architects Ltd.

Revisions

A 13/12/19 RESOURCE CONSENT  
B 09/03/20 FOR INFORMATION  
C 13/03/20 FINAL DRAFT  
D 27/03/20 RESOURCE CONSENT ISSUE

Notes

Client

Ryman Healthcare Ltd

Warren and Mahoney Architects  
New Zealand Ltd

254 Montreal Street  
PO Box 25086  
Christchurch 8011  
New Zealand  
Phone + 64 3 961 5926

Registered Architects and Designers  
www.warrenandmahoney.com

Project Title

PARK TERRACE  
SITE ONE  
BISHOPSPARK

Drawing Title

SITE .S01  
TITLE SHEET

Drawing Issue

RESOURCE  
CONSENT

Drawing Details

Scale @ A1  
Date 27/03/20  
Job No 8917  
Drawn WM Team  
Checked TDH

Drawing No


.S01 .A0-000

Revision


D



F

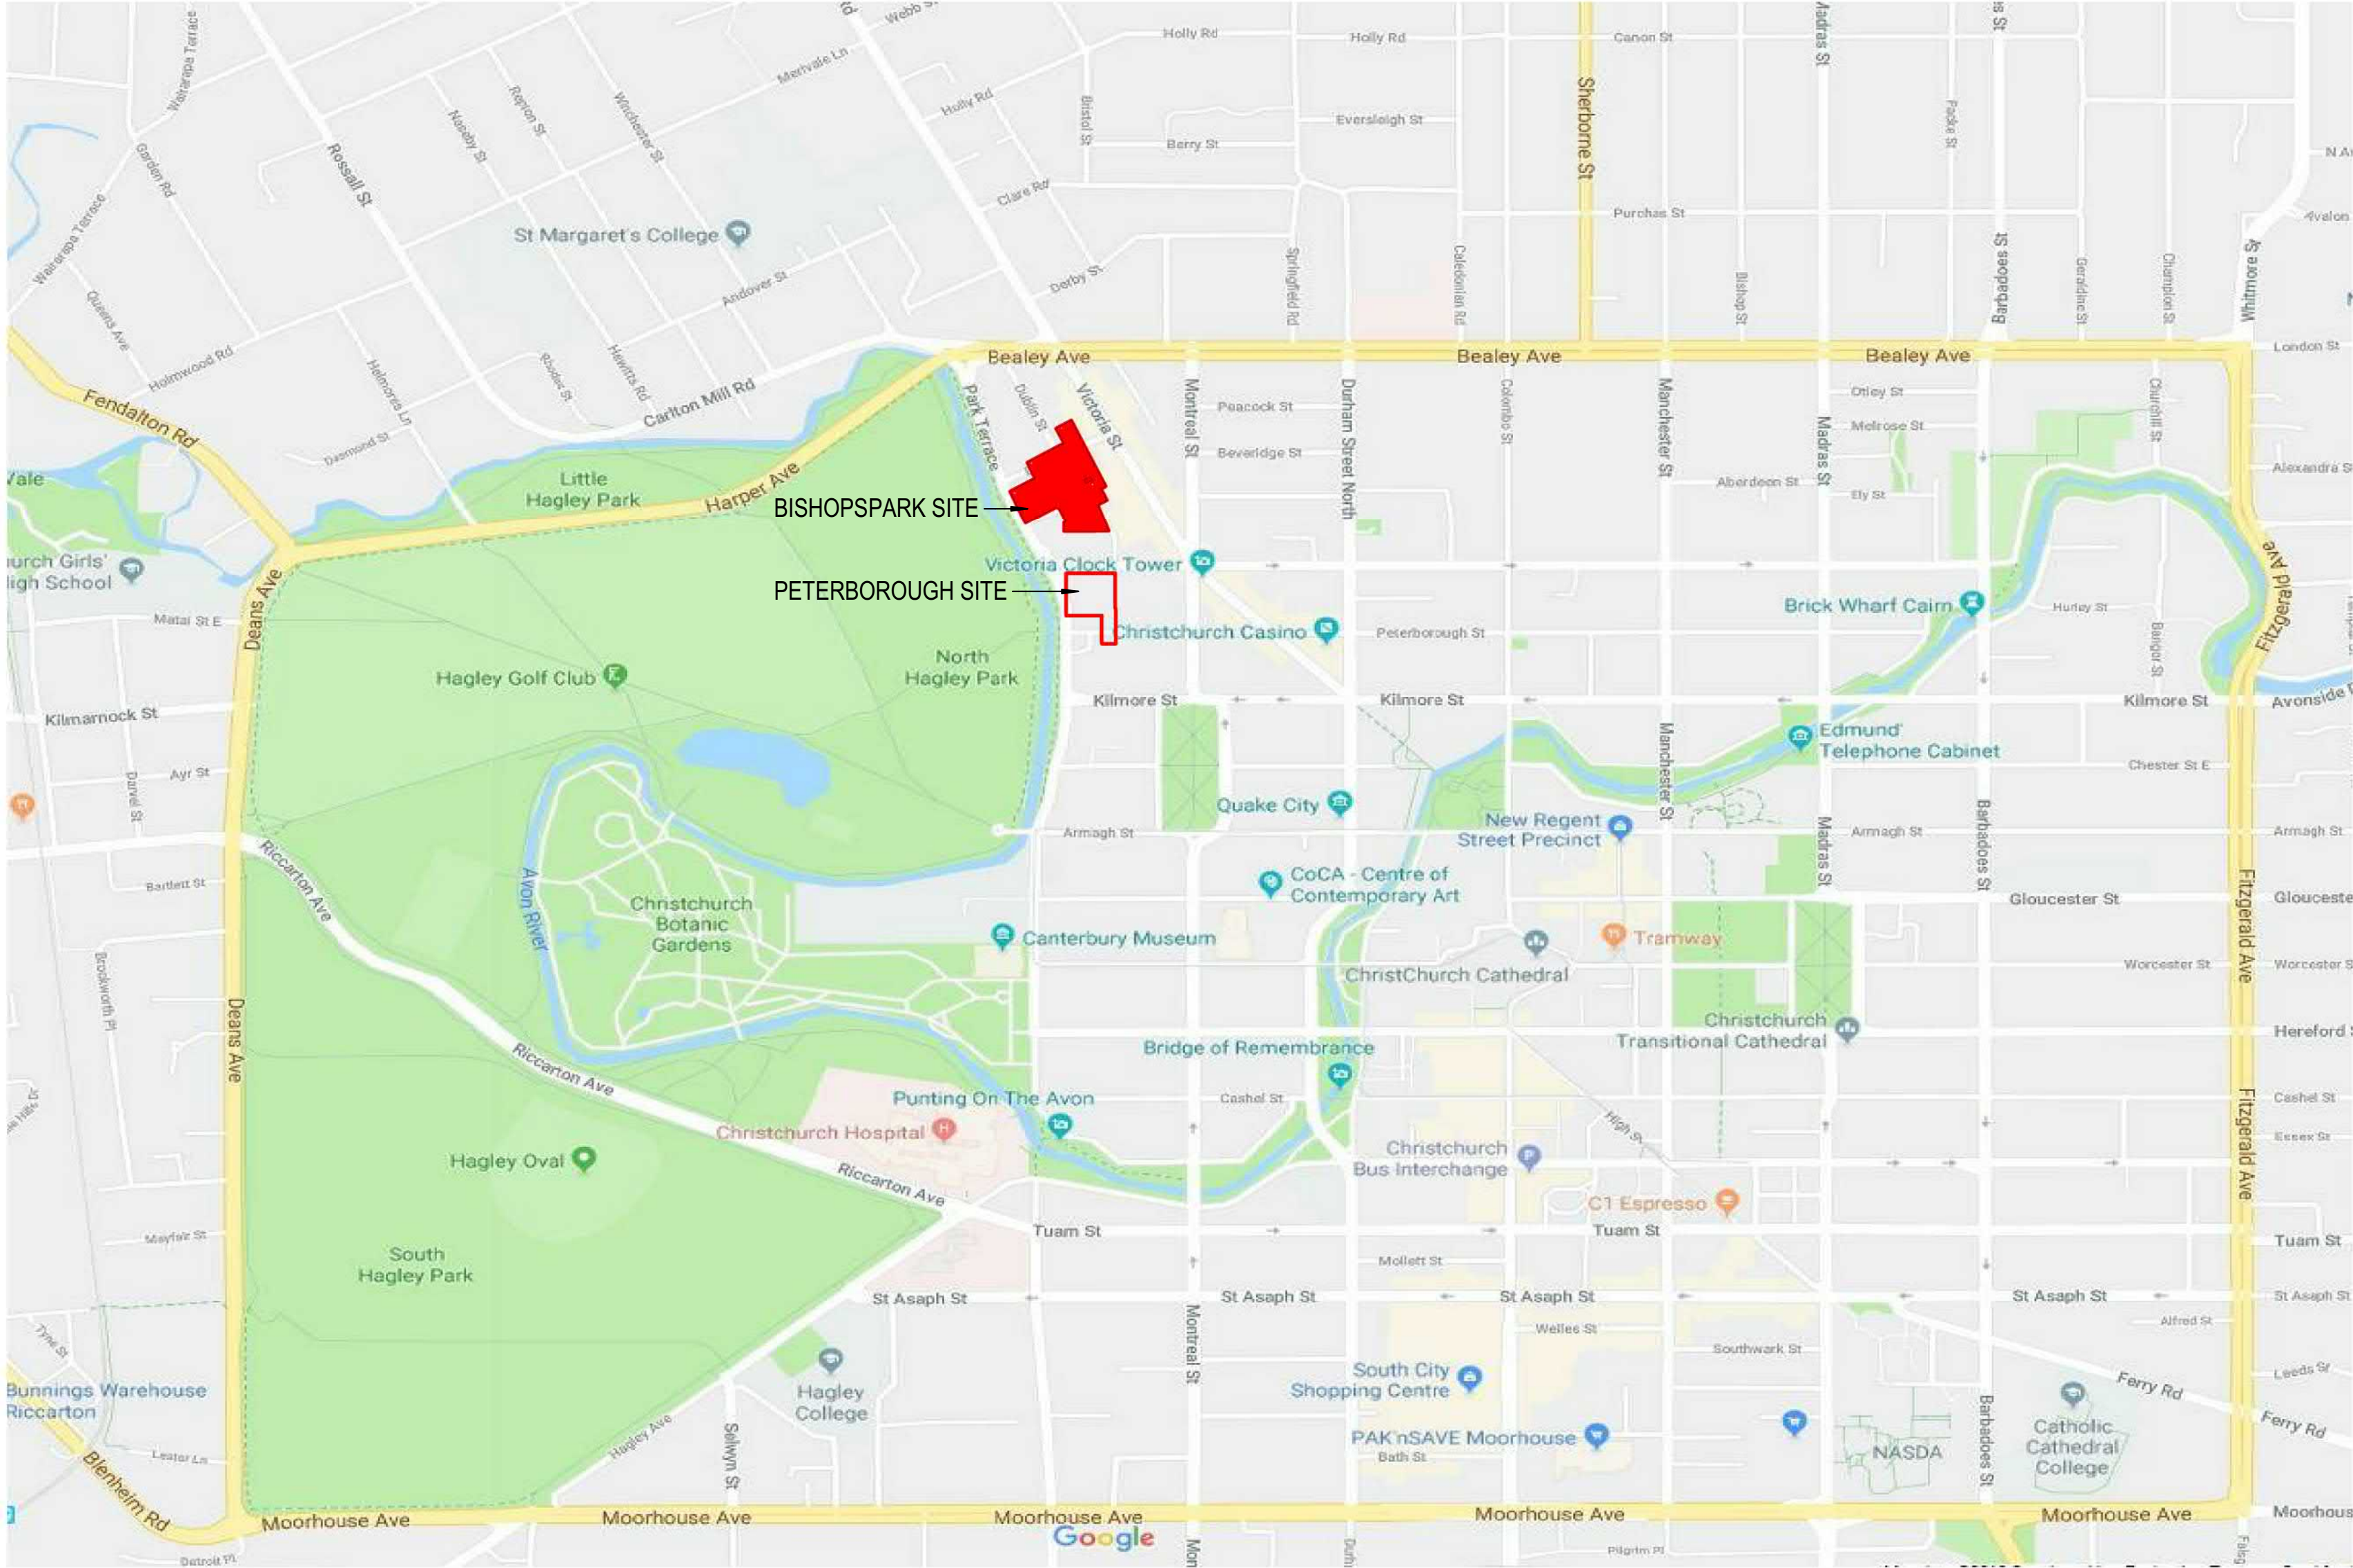

**1 LOCATION PLAN**  
A0-060  
A1 sheet scale = 1 : 7500  
A3 sheet scale is twice scale shown above

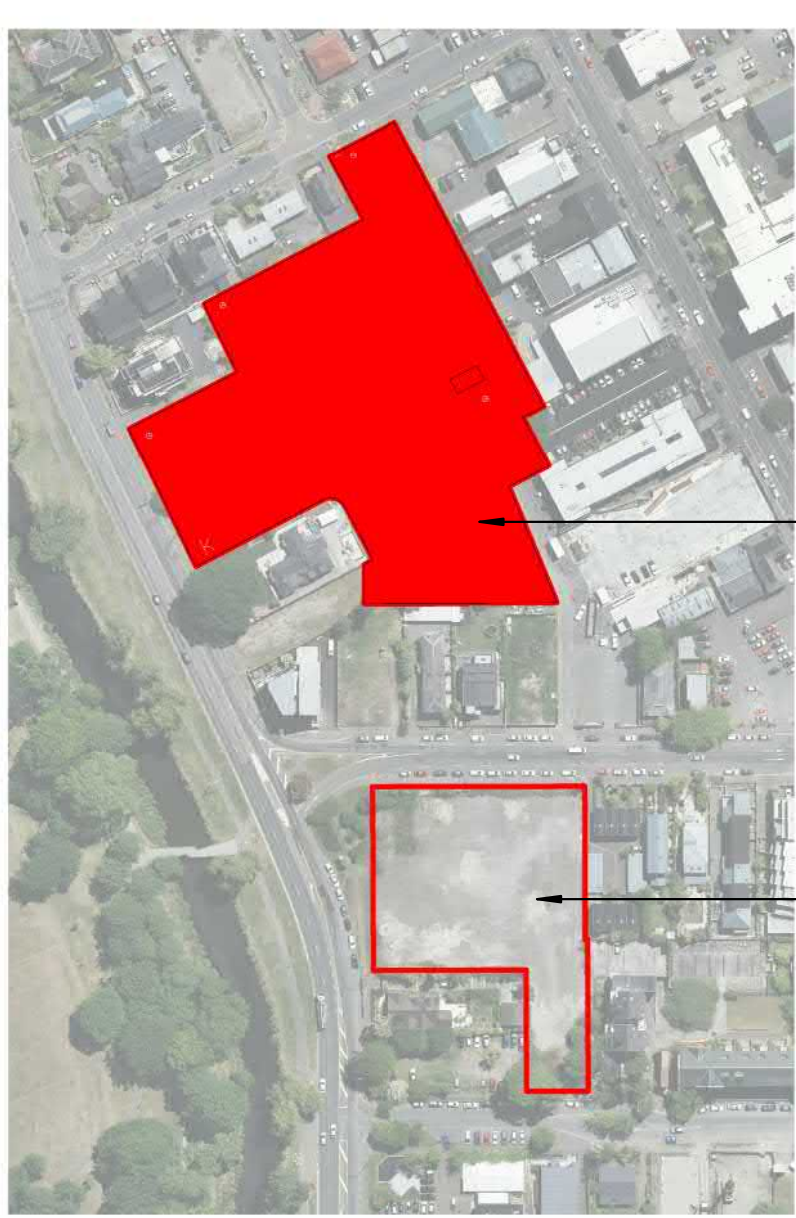

**2 SITE AERIAL PLAN**  
A0-060  
A1 sheet scale = 1 : 2500  
A3 sheet scale is twice scale shown above

**SITE INFORMATION**


SITE ADDRESS	100 PARK TERRACE CHRISTCHURCH CENTRAL
LEGAL DESCRIPTION	Part Town Reserve 25 City of Christchurch (CB362/50) Lot 1 DP 46511, Lot 1 DP 46369, Lot 2 DP 13073 and Part Town Reserve 23 Town of Christchurch (CB28F/1159)
SITE AREA	12,267m <sup>2</sup>
BUILDING FOOTPRINT	5,953m <sup>2</sup>

All dimension to be verified on site before producing shop drawings or commencing any work. Do not scale. The copyright of this drawing remains with Warren and Mahoney Architects Ltd.

**Revisions**

A 13/12/19	RESOURCE CONSENT
B 09/03/20	FOR INFORMATION
C 13/03/20	FINAL DRAFT
D 27/03/20	RESOURCE CONSENT ISSUE

**Notes**

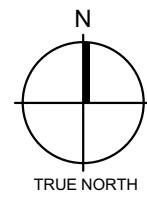

**Client**

Ryman Healthcare Ltd

**Warren and Mahoney Architects  
New Zealand Ltd**  
254 Montreal Street  
PO Box 25086  
Christchurch 8011  
New Zealand  
Phone + 64 3 961 5926

Registered Architects and Designers  
www.warrenandmahoney.com

**Project Title**

**PARK TERRACE  
SITE ONE**  
BISHOPSPARK

**Drawing Title**

**SITE .S01  
LOCATION PLAN**

**Drawing Issue**

**RESOURCE  
CONSENT**

**Drawing Details**

Scale	As indicated @ A1
Date	27/03/20
Job No	8917
Drawn	WM Team
Checked	TDH

**Drawing No**

.S01 .A0-010

**Revision**


(D)

L



F

L

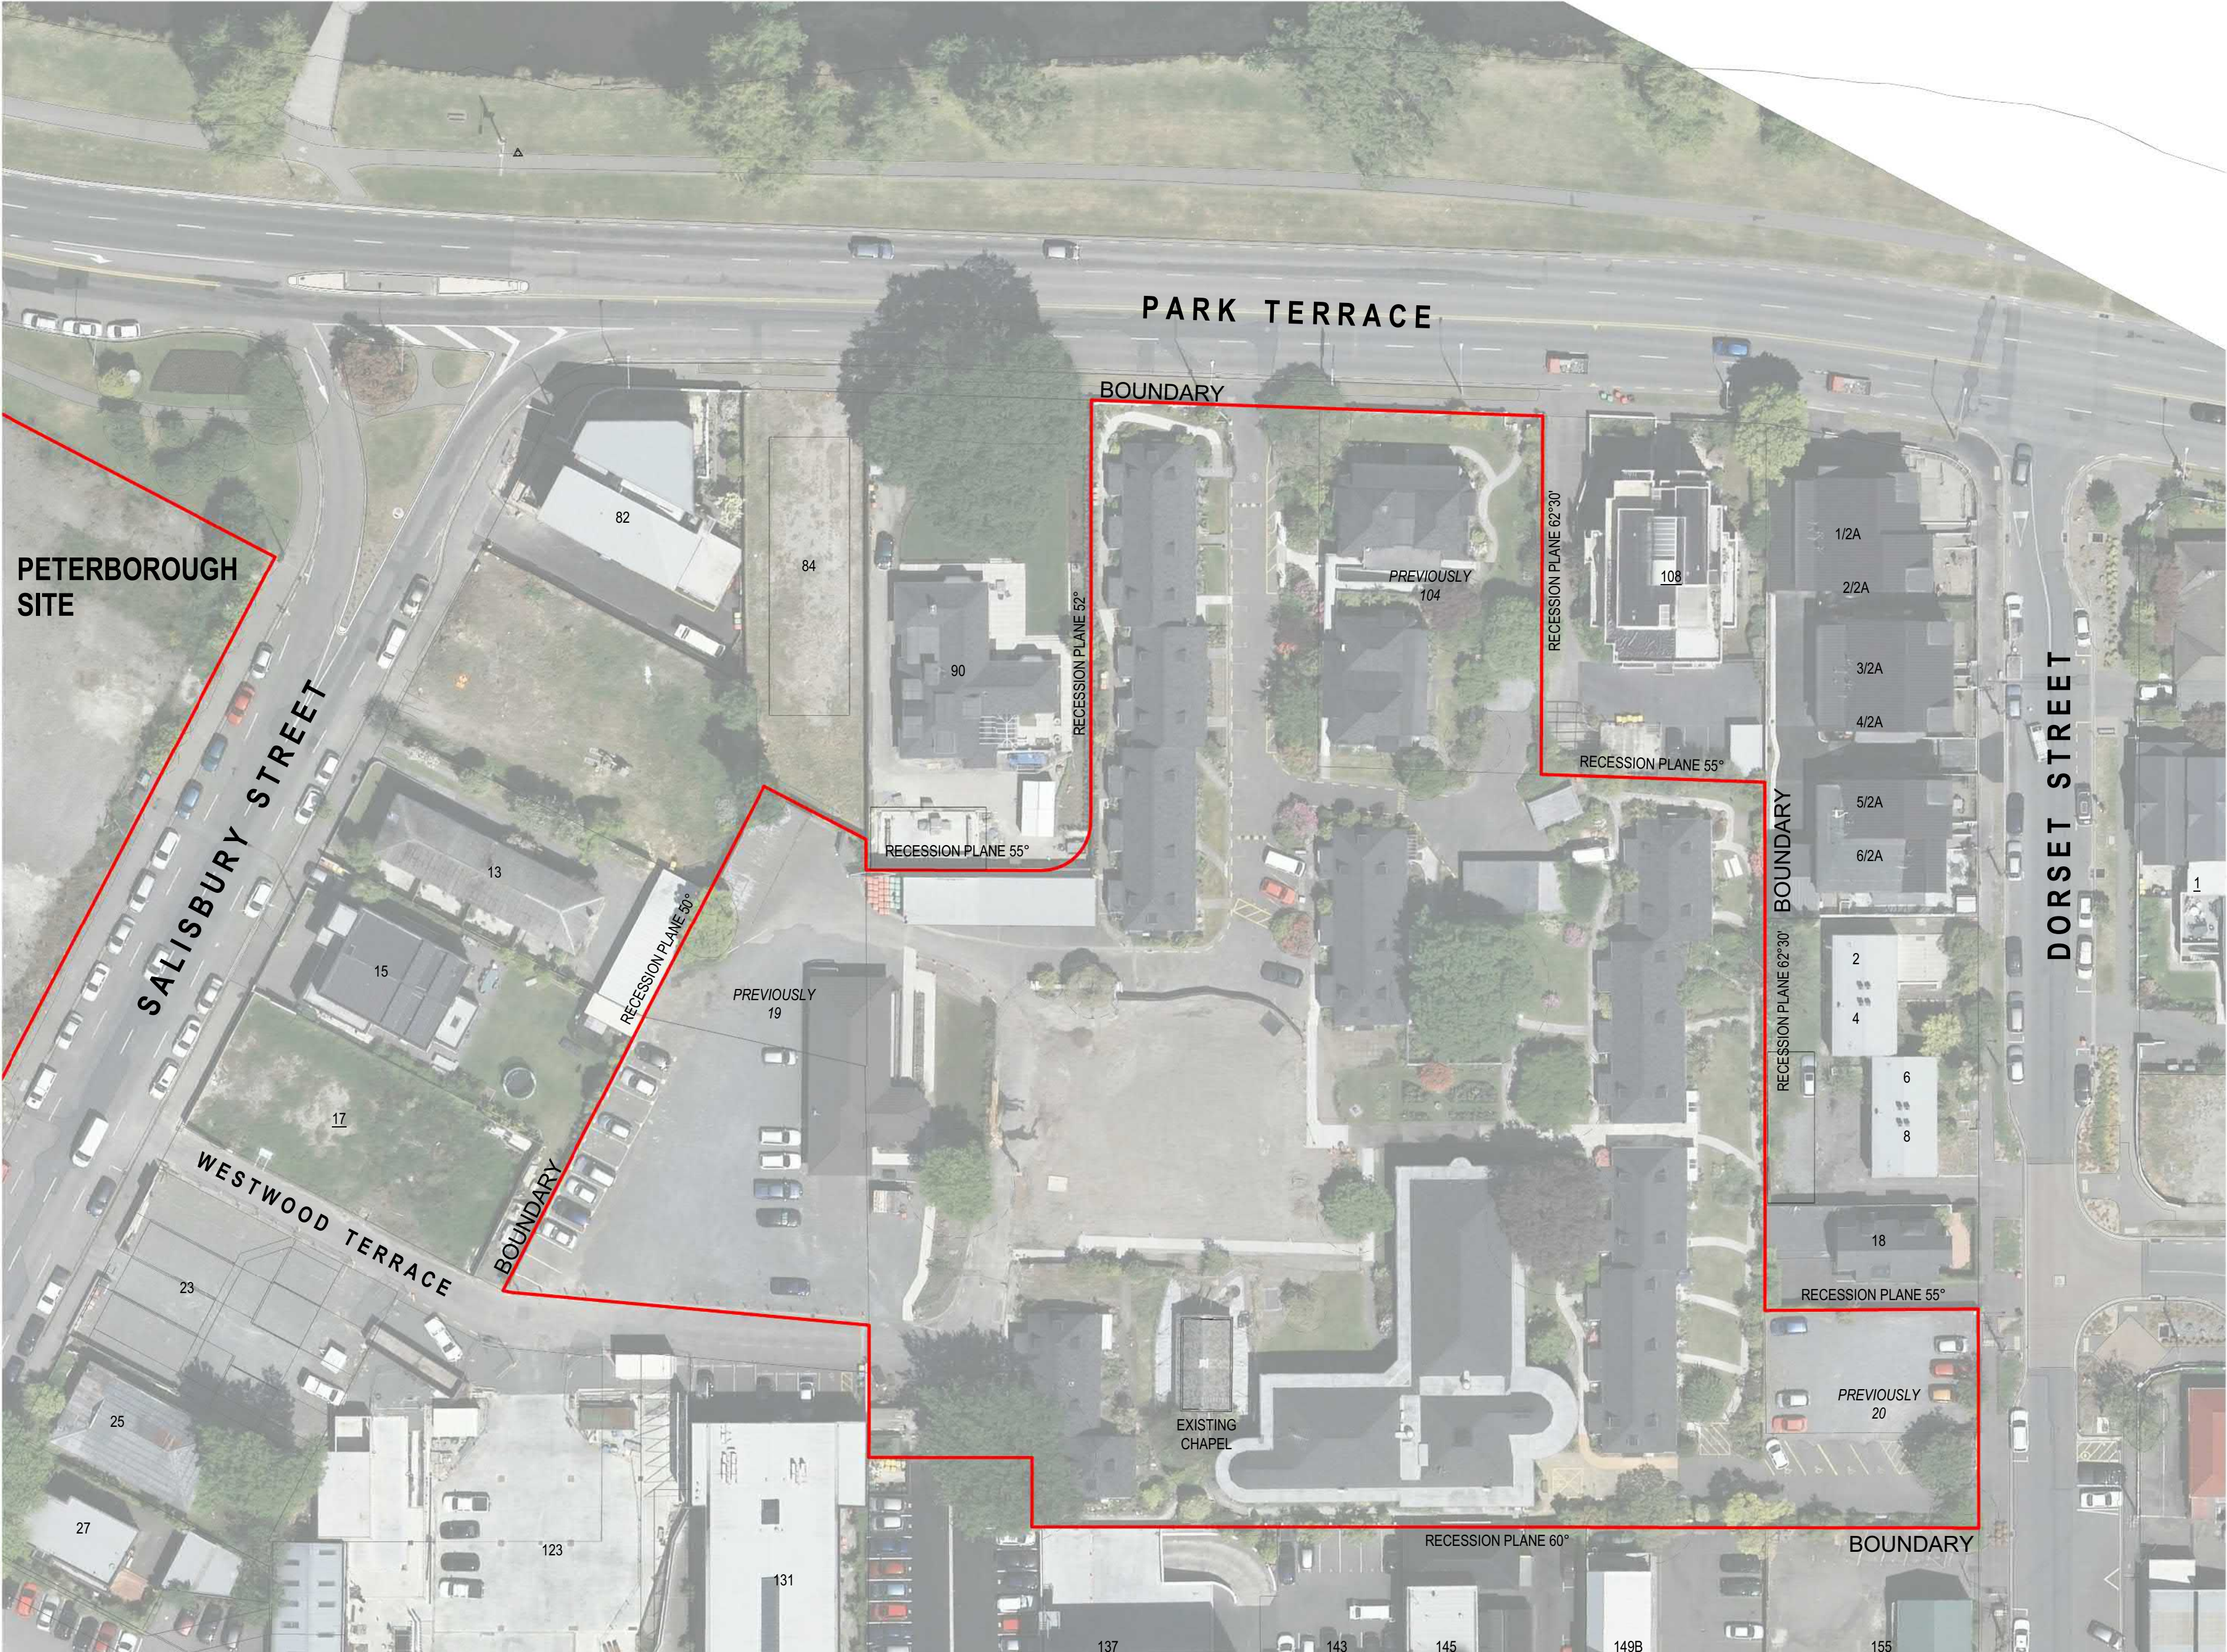

## SITE INFORMATION

SITE ADDRESS	100 PARK TERRACE CHRISTCHURCH CENTRAL
LEGAL DESCRIPTION	Part Town Reserve 25 City of Christchurch (CB362/50) Lot 1 DP 46511, Lot 1 DP 46369, Lot 2 DP 13073 and Part Town Reserve 23 Town of Christchurch (CB28F/1159)
SITE AREA	12,267m <sup>2</sup>
BUILDING FOOTPRINT	5,953m <sup>2</sup>

All dimension to be verified on site before producing shop drawings or commencing any work. Do not scale. The copyright of this drawing remains with Warren and Mahoney Architects Ltd.

### Revisions

A	13/12/19	RESOURCE CONSENT
B	09/03/20	FOR INFORMATION
C	13/03/20	FINAL DRAFT
D	27/03/20	RESOURCE CONSENT ISSUE

## NEIGHBOURING SITE INFORMATION

17 SALISBURY STREET, CHRISTCHURCH CENTRAL  
CHRISTCHURCH 8013  
6 TOWNHOUSE'S DEVELOPMENT  
SITE GROSS AREA: 623 m<sup>2</sup>

155 VICTORIA STREET, CHRISTCHURCH CENTRAL  
CHRISTCHURCH 8013  
5 STORY HOTEL ACCOMMODATION WITH RETAIL AND FOOD AND BEVERAGE OUTLETS  
LEGAL DESCRIPTION: LOT 2 DP 46042  
SITE GROSS AREA: 1206 m<sup>2</sup>

1 DORSET STREET, CHRISTCHURCH CENTRAL  
CHRISTCHURCH 8013  
DORSET HOUSE - BOARDING HOUSE AND PRIVATE RESIDENCE  
LEGAL DESCRIPTION: LOT 1 DP 12381  
SITE GROSS AREA: 1,224m<sup>2</sup>

108 PARK TERRACE, CHRISTCHURCH CENTRAL  
CHRISTCHURCH 8013  
6 STORY APARTMENT  
LEGAL DESCRIPTION: LOT 1 DP 13073  
SITE GROSS AREA: 1,012m<sup>2</sup>

### Notes

### Client

Ryman Healthcare Ltd

### Warren and Mahoney Architects New Zealand Ltd

254 Montreal Street  
PO Box 25086  
Christchurch 8011  
New Zealand  
Phone + 64 3 961 5926

Registered Architects and Designers  
www.warrenandmahoney.com

### Project Title

PARK TERRACE  
SITE ONE  
BISHOPSPARK

### Drawing Title

SITE .S01  
EXISTING SITE PLAN

### Drawing Issue

RESOURCE  
CONSENT

### Drawing Details

Scale	As indicated @ A1
Date	27/03/20
Job No	8917
Drawn	WM Team
Checked	TDH

### Drawing No

.S01 .A0-020


### Revision

D



F

L

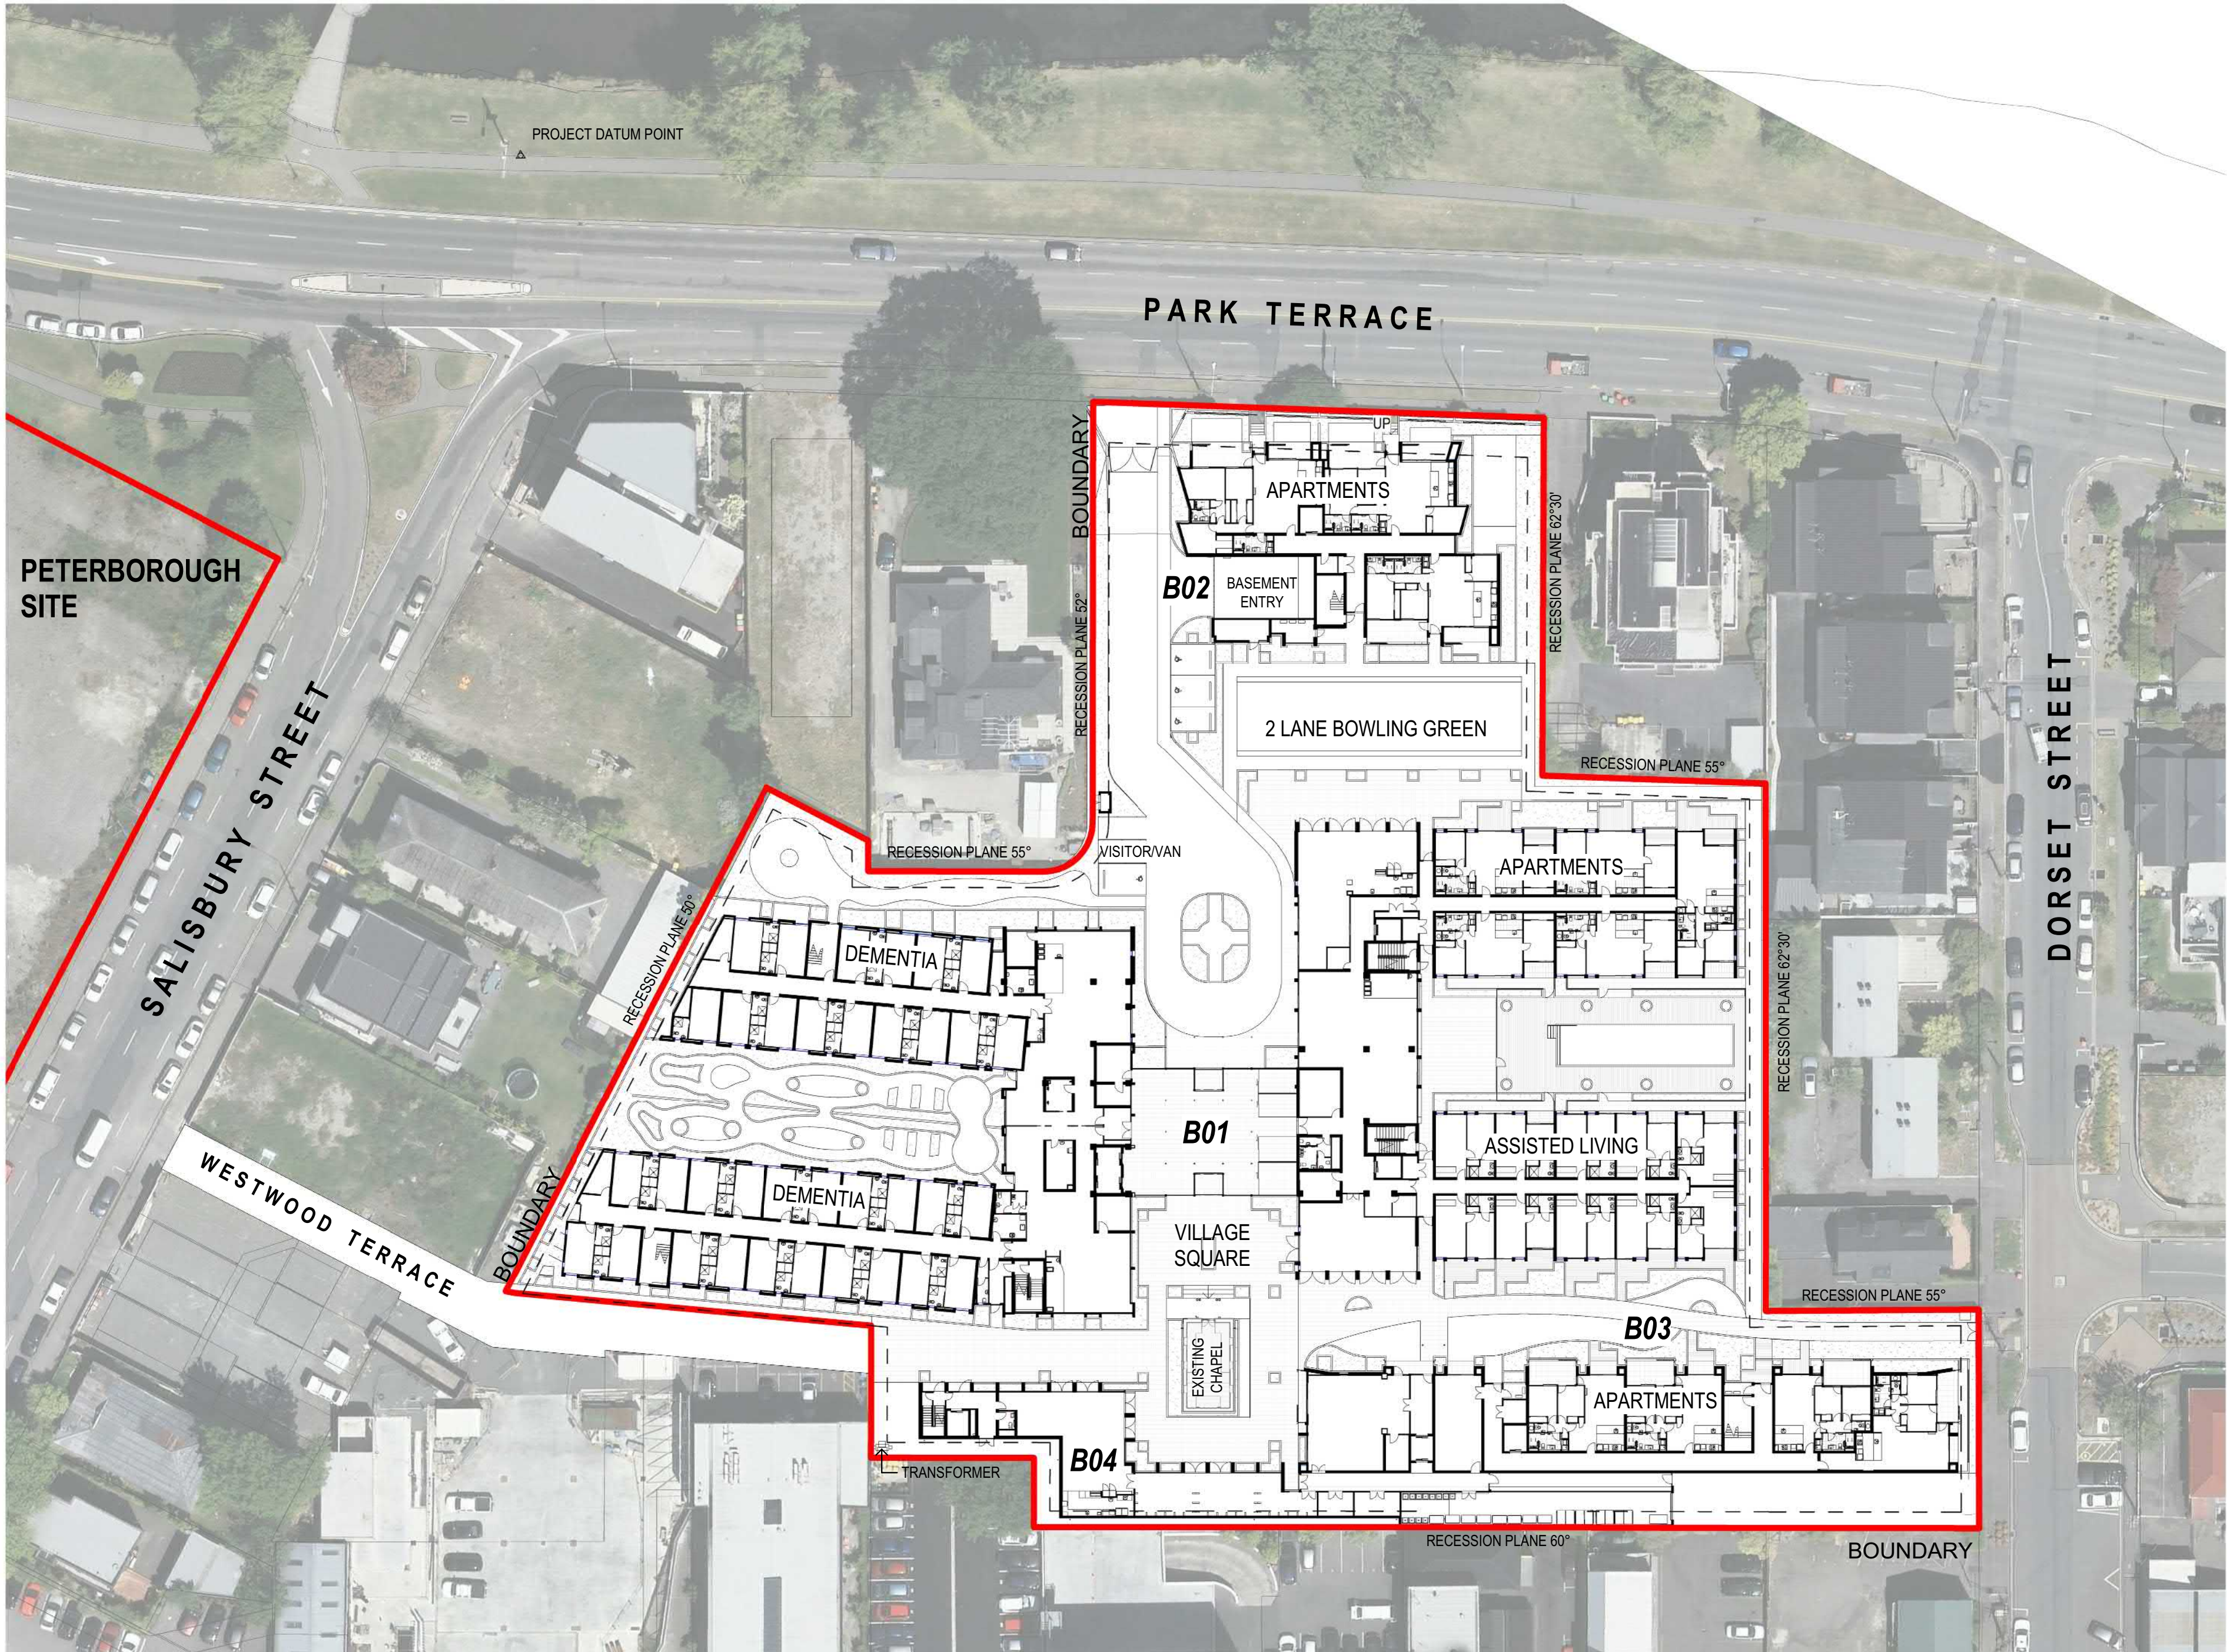

SITE INFORMATION

SITE ADDRESS	100 PARK TERRACE
LEGAL DESCRIPTION	CHRISTCHURCH CENTRAL Part Town Reserve 25 City of Christchurch (CB362/50) Lot 1 DP 46511, Lot 1 DP 46369, Lot 2 DP 13073 and Part Town Reserve 23 Town of Christchurch (CB28F/1159)
SITE AREA	12,267m <sup>2</sup>
BUILDING FOOTPRINT	5,953m <sup>2</sup>

All dimension to be verified on site before producing  
shop drawings or commencing any work.  
Do not scale. The copyright of this drawing remains  
with Warren and Mahoney Architects Ltd.

Revisions

A 13/12/19	RESOURCE CONSENT
B 09/03/20	FOR INFORMATION
C 13/03/20	FINAL DRAFT
D 27/03/20	RESOURCE CONSENT ISSUE

1. AREA FOOTPRINTS

Name	Total Area
B01 FOOTPRINT	3952 m <sup>2</sup>
B02 FOOTPRINT	684 m <sup>2</sup>
B03 FOOTPRINT	859 m <sup>2</sup>
B04 FOOTPRINT	457 m <sup>2</sup>
Grand total: 4	5953 m <sup>2</sup>

Notes

—

3. CAR PARKS


Comments	Count
90 DEGREE	135
ACCESSIBLE	4
ON GRADE VAN	2
PARALLEL	3
Grand total: 144	

4. APARTMENT MIX

Building	Apartment Type	Count
BUILDING B01	APT - 1 BED	7
BUILDING B01	APT - 2 BED	35
BUILDING B01	APT - 3 BED	2
BUILDING B01: 44		
BUILDING B02	APT - 1 BED	1
BUILDING B02	APT - 2 BED	5
BUILDING B02	APT - 3 BED	13
BUILDING B02: 19		
BUILDING B03	APT - 1 BED	2
BUILDING B03	APT - 2 BED	20
BUILDING B03: 22		
Grand total: 85		

5. CARE UNIT MIX

Building	Care Unit Type	Count
BUILDING B01	ALS	54
BUILDING B01	DEMENTIA	35
BUILDING B01	HOSPITAL CARE	20
BUILDING B01	REST HOME CARE	15
BUILDING B01: 124		

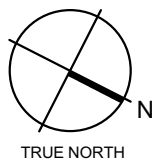

Client

Ryman Healthcare Ltd

Warren and Mahoney Architects  
New Zealand Ltd

254 Montreal Street  
PO Box 25086  
Christchurch 8011  
New Zealand  
Phone + 64 3 961 5926

Registered Architects and Designers  
www.warrenandmahoney.com

Project Title

PARK TERRACE  
SITE ONE  
BISHOPSPARK

Drawing Title

SITE .S01  
PROPOSED SITE PLAN  
- GROUND

Drawing Issue

RESOURCE  
CONSENT

Drawing Details

Scale	As indicated @ A1
Date	27/03/20
Job No	8917
Drawn	WM Team
Checked	TDH

Drawing No

.S01 .A0-030

Revision

D




┌

7 All dimension to be verified on site before producing shop drawings or commencing any work. Do not scale. The copyright of this drawing remains with Warren and Mahoney Architects Ltd.

Revisions

- A 13/12/19 RESOURCE CONSENT
- B 09/03/20 FOR INFORMATION
- C 13/03/20 FINAL DRAFT
- D 27/03/20 RESOURCE CONSENT ISSUE

Notes

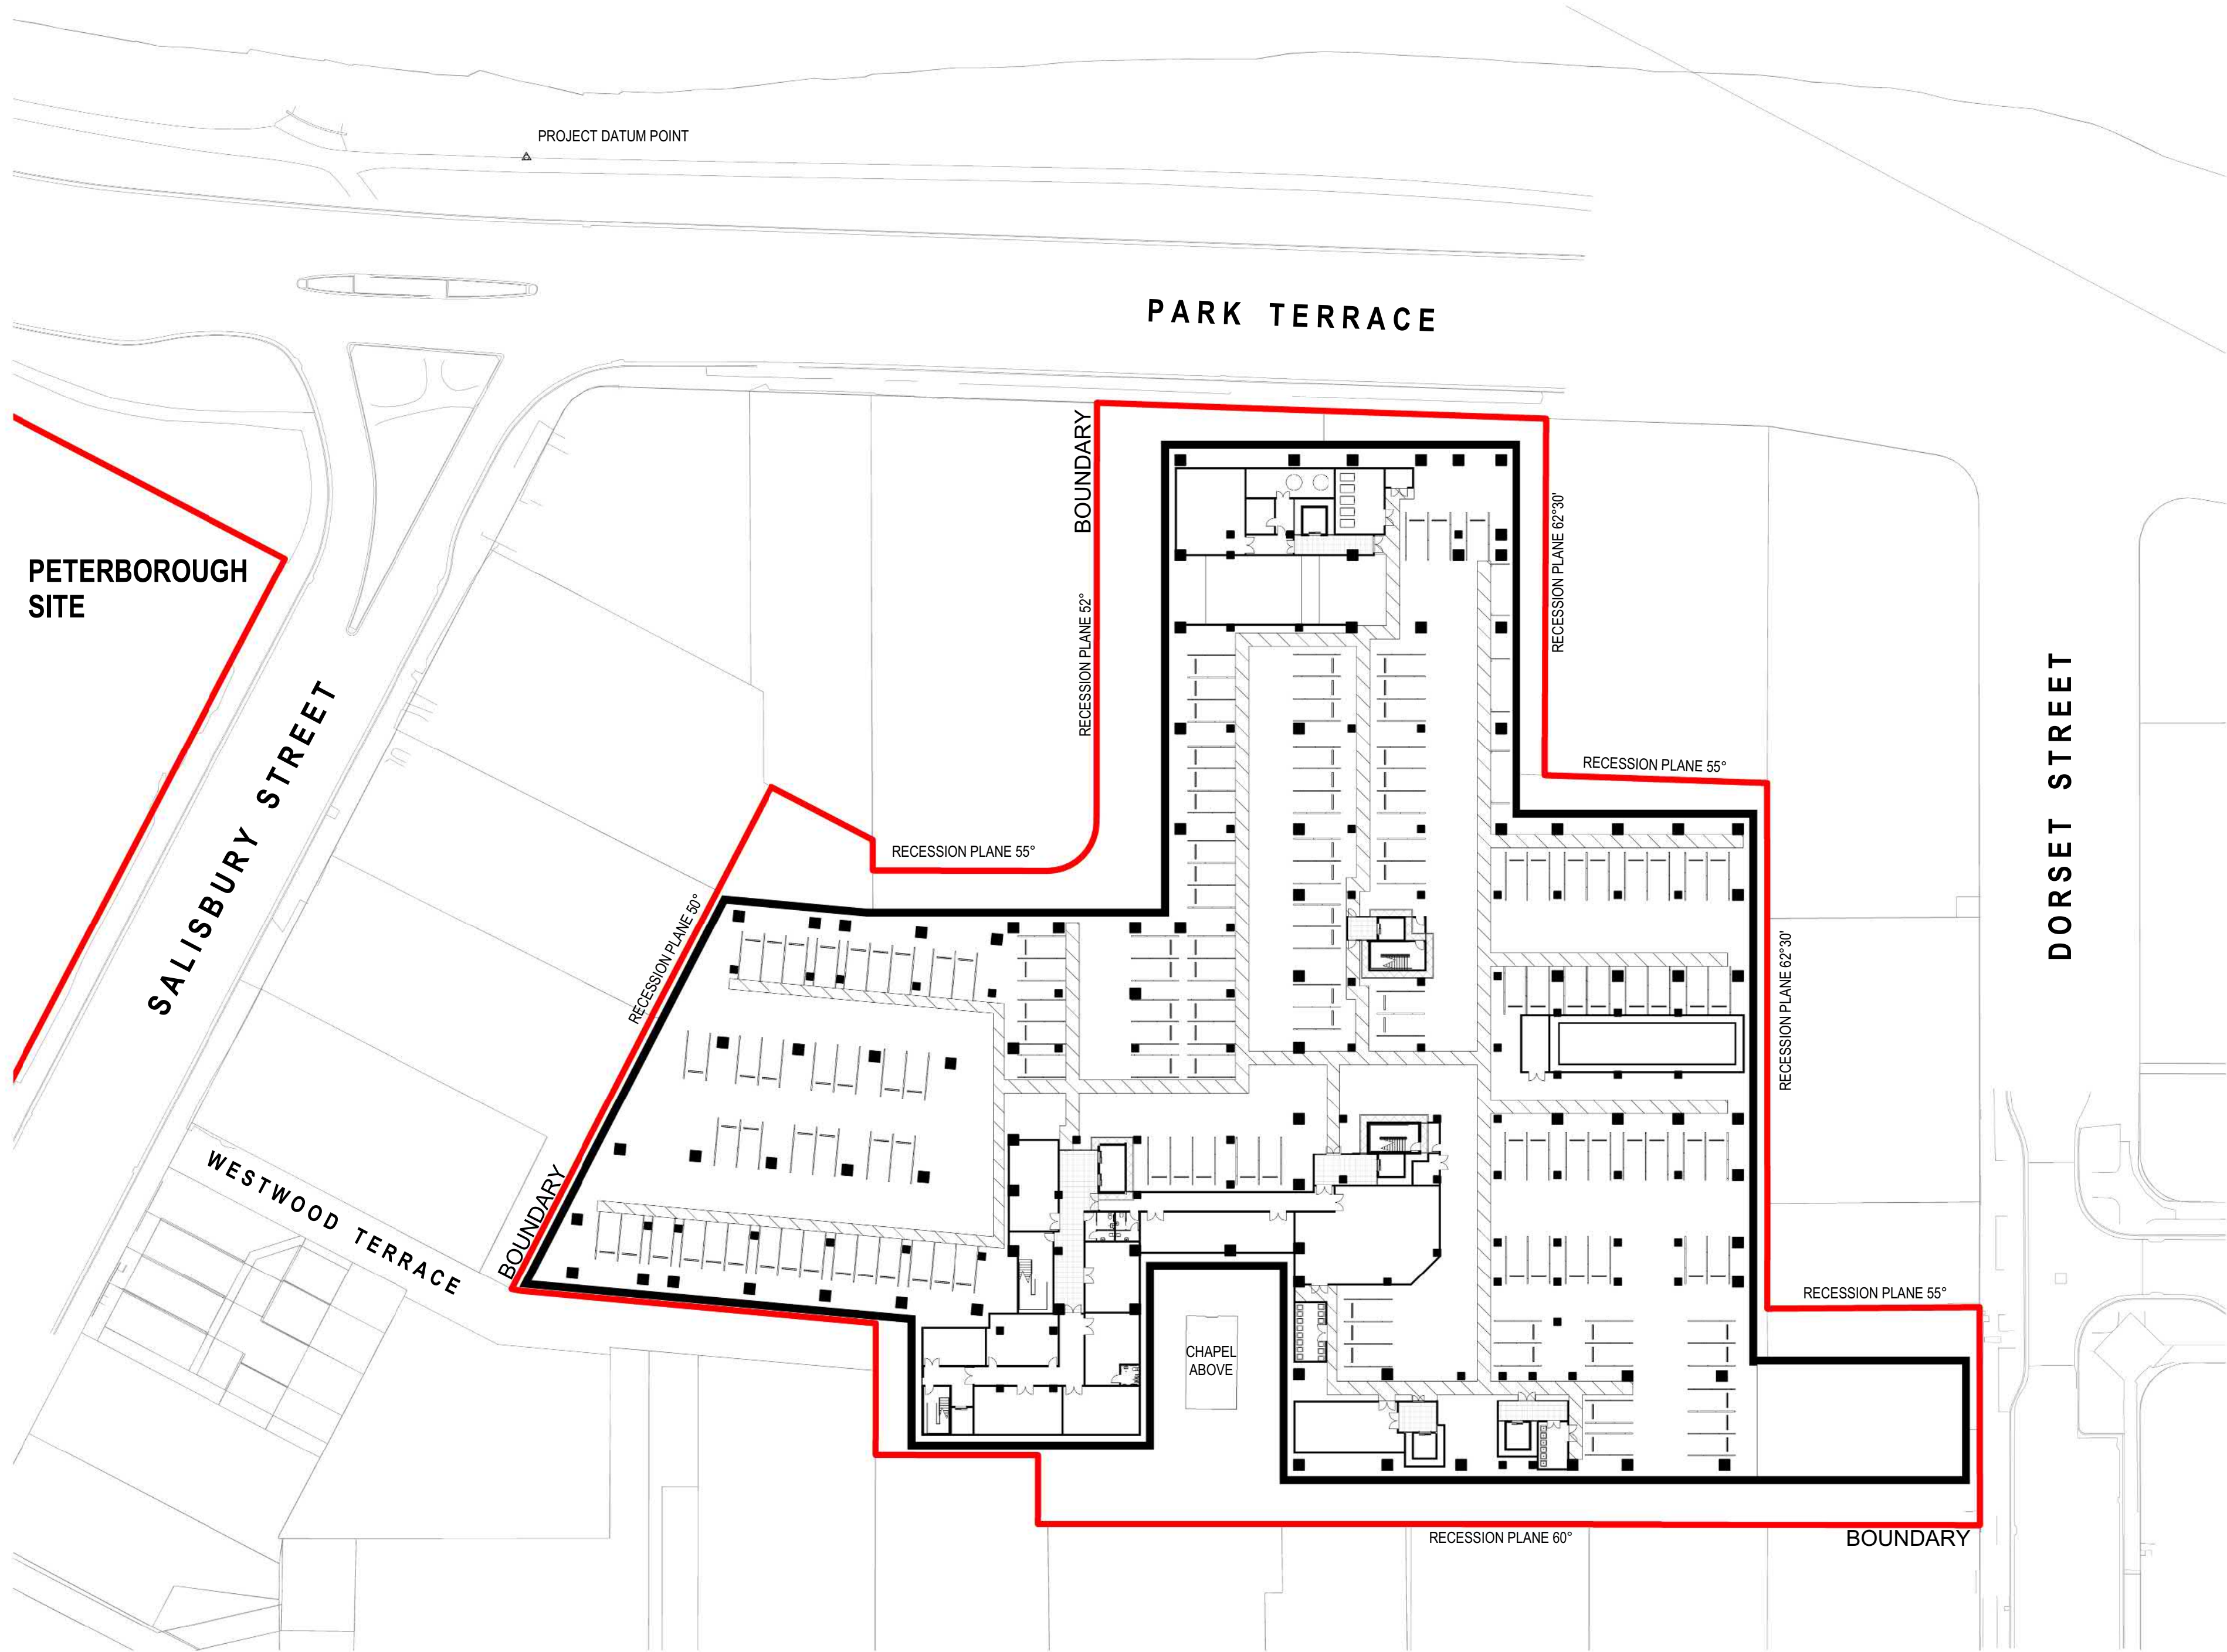

Client

Ryman Healthcare Ltd

Warren and Mahoney Architects  
New Zealand Ltd

254 Montreal Street  
PO Box 25086  
Christchurch 8011  
New Zealand  
Phone + 64 3 961 5926

Registered Architects and Designers  
www.warrenandmahoney.com

Project Title

PARK TERRACE  
SITE ONE  
BISHOPSPARK

Drawing Title

SITE .S01  
PROPOSED SITE PLAN  
- BASEMENT

Drawing Issue

RESOURCE  
CONSENT

Drawing Details

Scale	1 : 500 @ A1
Date	27/03/20
Job No	8917
Drawn	WM Team
Checked	TDH

Drawing No

.S01 .A0-040

Revision

D

└






0 LEVEL 0  
A3-010 A1 sheet scale = 1 : 250

All dimension to be verified on site before producing shop drawings or commencing any work. Do not scale. The copyright of this drawing remains with Warren and Mahoney Architects Ltd.

#### Revisions

A 25/10/19 RESOURCE CONSENT DRAFT  
B 02/12/19 RESOURCE CONSENT  
C 09/03/20 FOR INFORMATION  
D 13/03/20 FINAL DRAFT  
E 27/03/20 RESOURCE CONSENT ISSUE

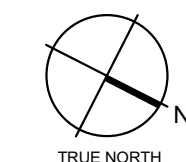

#### Client

RYMAN HEALTHCARE

#### Warren and Mahoney Architects New Zealand Ltd

254 Montreal Street  
PO Box 25086  
Christchurch 8011  
New Zealand  
Phone + 64 3 961 5926

Registered Architects and Designers  
www.warrenandmahoney.com

#### Project Title

PARK TERRACE  
SITE 01  
BISHOPSPARK

#### Drawing Title

VILLAGE CENTRE B01  
FLOOR PLAN LEVEL 0

#### Drawing Issue

RESOURCE  
CONSENT

#### Drawing Details

Scale 1 : 250 @ A1  
Date 27/03/20  
Job No 8917  
Drawn WM Team  
Checked TDH

#### Drawing No

B01 .A1-010

#### Revision

E



┐

└

1007 14781 18155 14140 1380 34310

All dimension to be verified on site before producing shop drawings or commencing any work. Do not scale. The copyright of this drawing remains with Warren and Mahoney Architects Ltd.

#### Revisions

A 25/10/19 RESOURCE CONSENT DRAFT  
B 02/12/19 RESOURCE CONSENT  
C 09/03/20 FOR INFORMATION  
D 13/03/20 FINAL DRAFT  
E 27/03/20 RESOURCE CONSENT ISSUE



#### Client

RYMAN HEALTHCARE

#### Warren and Mahoney Architects New Zealand Ltd

254 Montreal Street  
PO Box 25086  
Christchurch 8011  
New Zealand  
Phone + 64 3 961 5926

Registered Architects and Designers  
www.warrenandmahoney.com

#### Project Title

**PARK TERRACE**  
**SITE 01**  
BISHOPSPARK

#### Drawing Title

**VILLAGE CENTRE B01**  
**FLOOR PLAN LEVEL 1**

#### Drawing Issue

**RESOURCE**  
**CONSENT**

#### Drawing Details

Scale 1 : 250 @ A1  
Date 27/03/20  
Job No 8917  
Drawn WM Team  
Checked TDH

#### Drawing No

B01 .A1-020

#### Revision

E

WARREN AND MAHONEY®

1 LEVEL 1

A2-010 A1 sheet scale = 1 : 250



Revisions

A	25/10/19	RESOURCE CONSENT DRAFT
B	02/12/19	RESOURCE CONSENT
C	09/03/20	FOR INFORMATION
D	13/03/20	FINAL DRAFT
E	27/03/20	RESOURCE CONSENT ISSUE

Client

RYMAN HEALTHCARE

Warren and Mahoney Architects  
New Zealand Ltd

254 Montreal Street  
PO Box 25086  
Christchurch 8011  
New Zealand  
Phone + 64 3 961 5926

Registered Architects and Designers  
www.warrenandmahoney.com

Project Title

PARK TERRACE  
SITE 01  
BISHOPSPARK

Drawing Title

VILLAGE CENTRE B01  
FLOOR PLAN LEVEL 2

Drawing Issue

RESOURCE  
CONSENT

Drawing Details


Scale	1 : 250 @ A1
Date	27/03/20
Job No	8917
Drawn	WM Team
Checked	TDH

Drawing No

B01 .A1-030

Revision

E

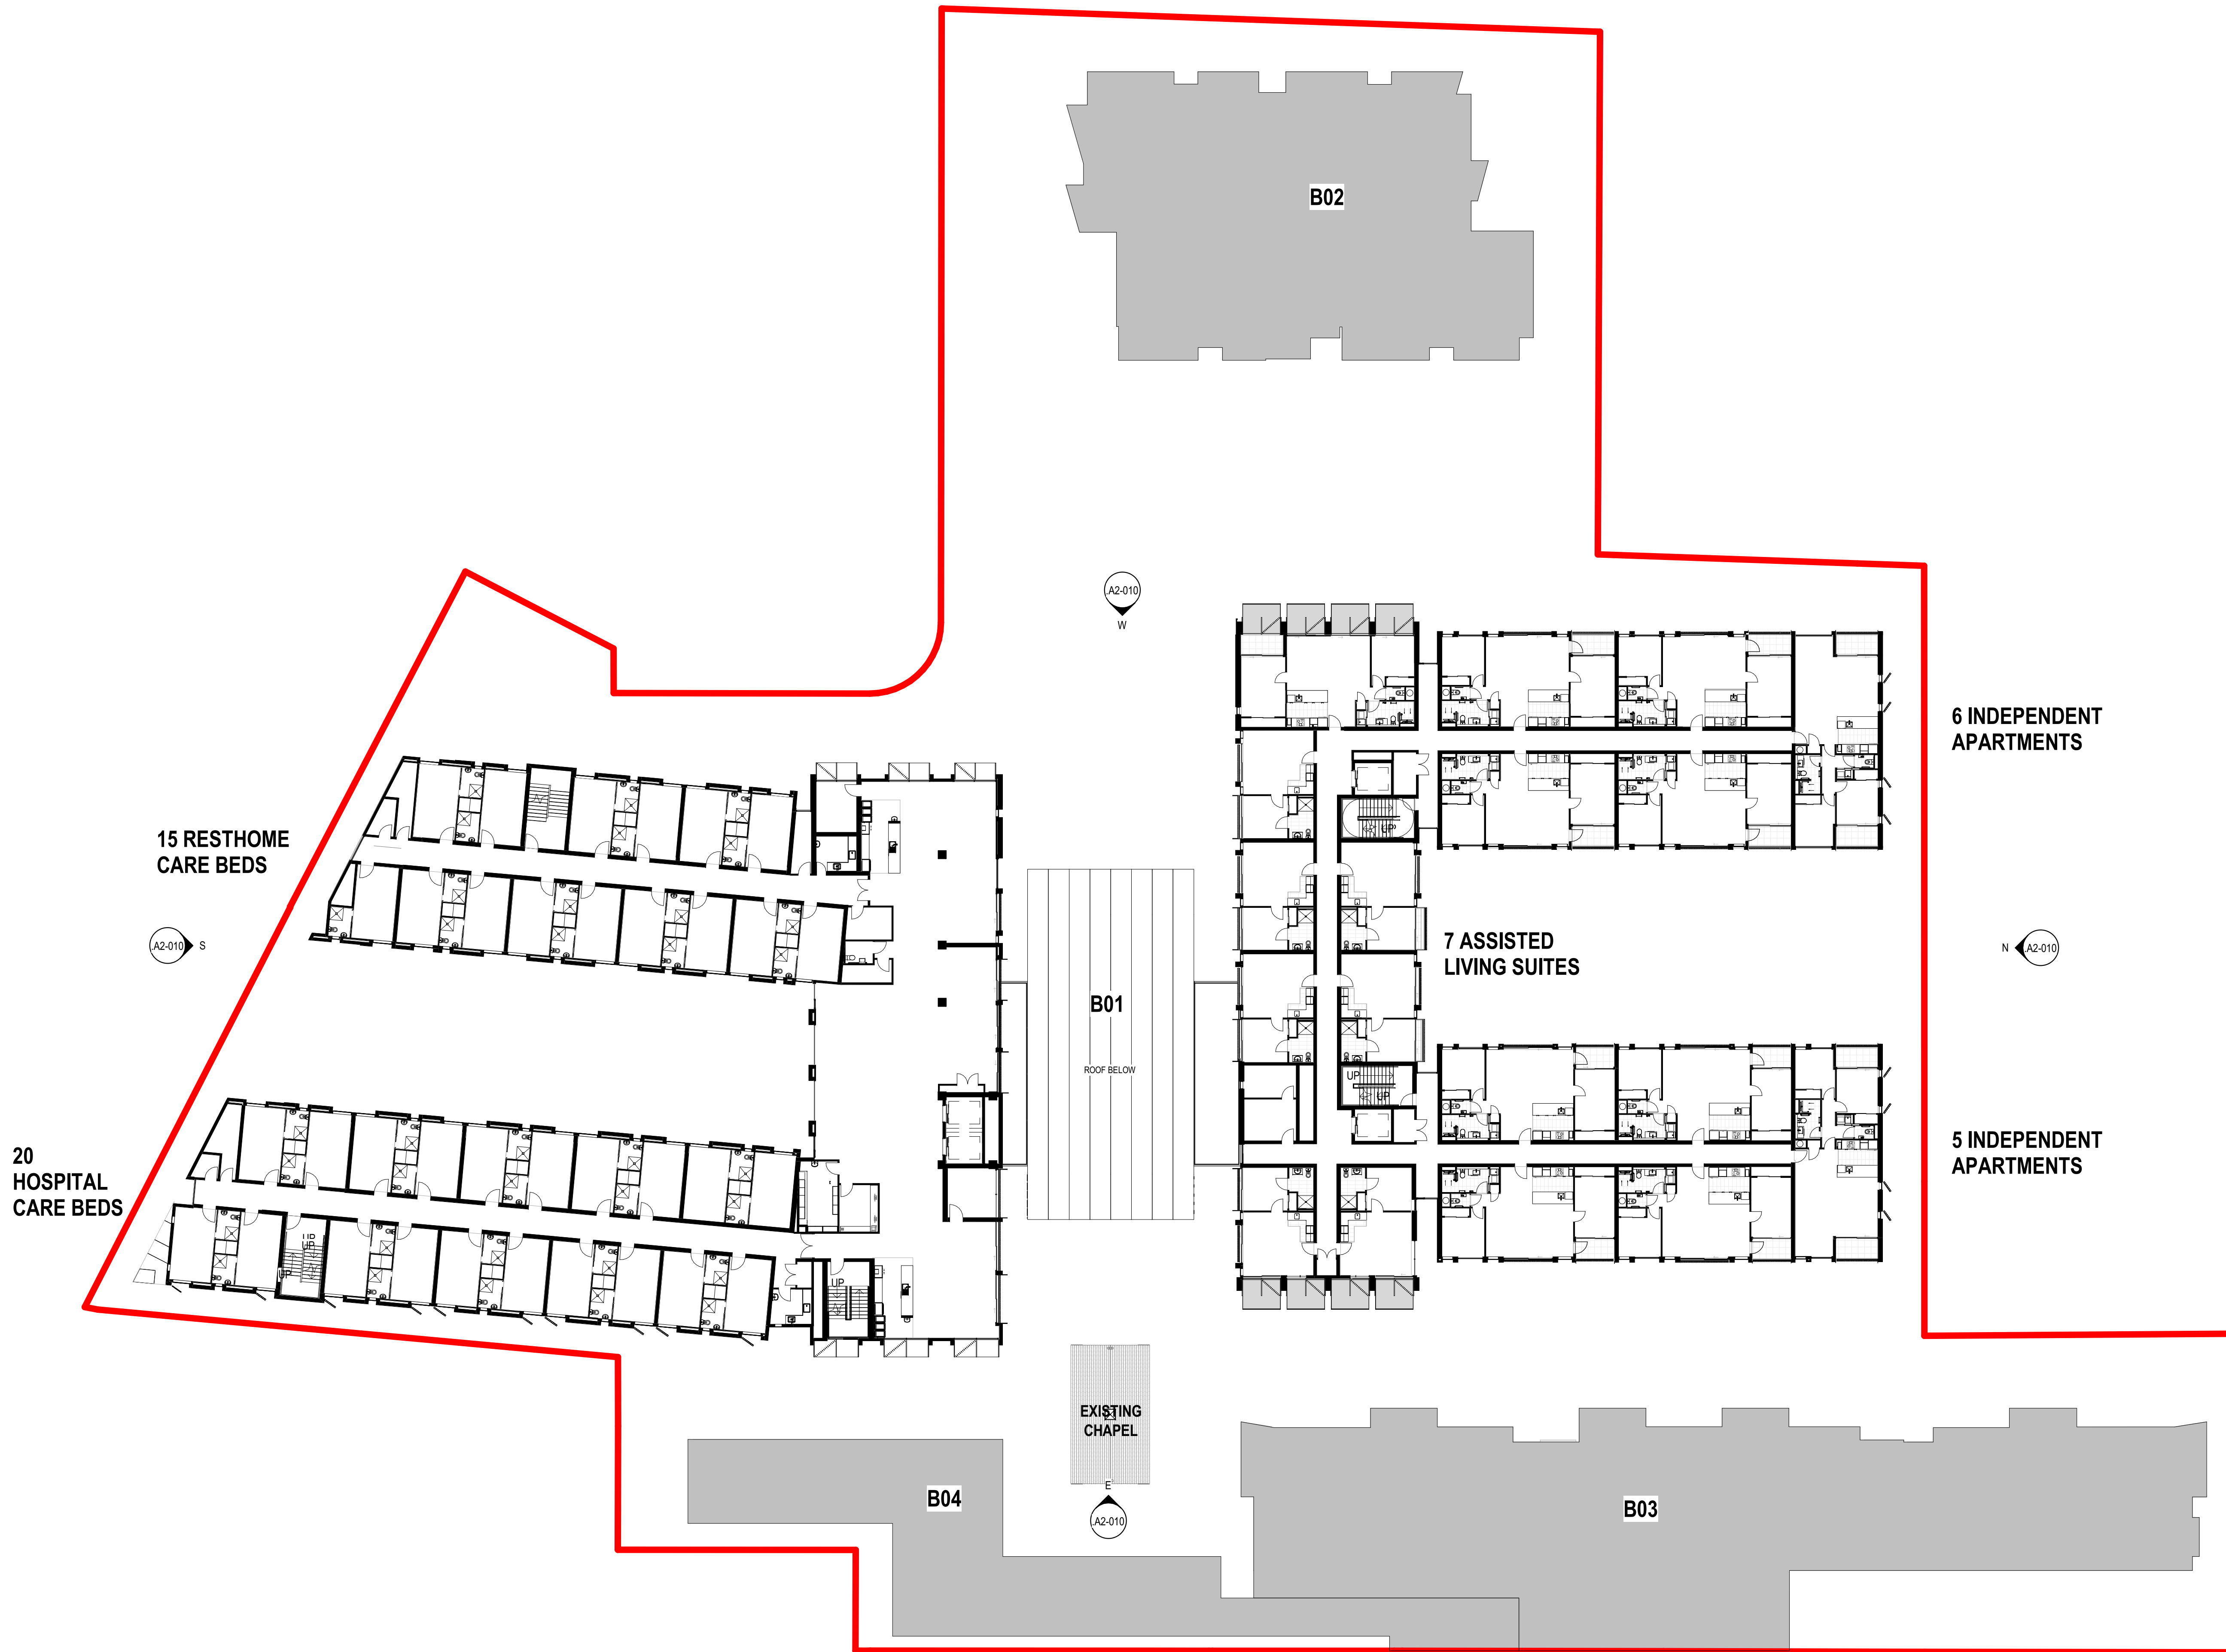


1 LEVEL 2  
A1 sheet scale = 1 : 250



Revisions

A	25/10/19	RESOURCE CONSENT DRAFT
B	02/12/19	RESOURCE CONSENT
C	09/03/20	FOR INFORMATION
D	13/03/20	FINAL DRAFT
E	27/03/20	RESOURCE CONSENT ISSUE

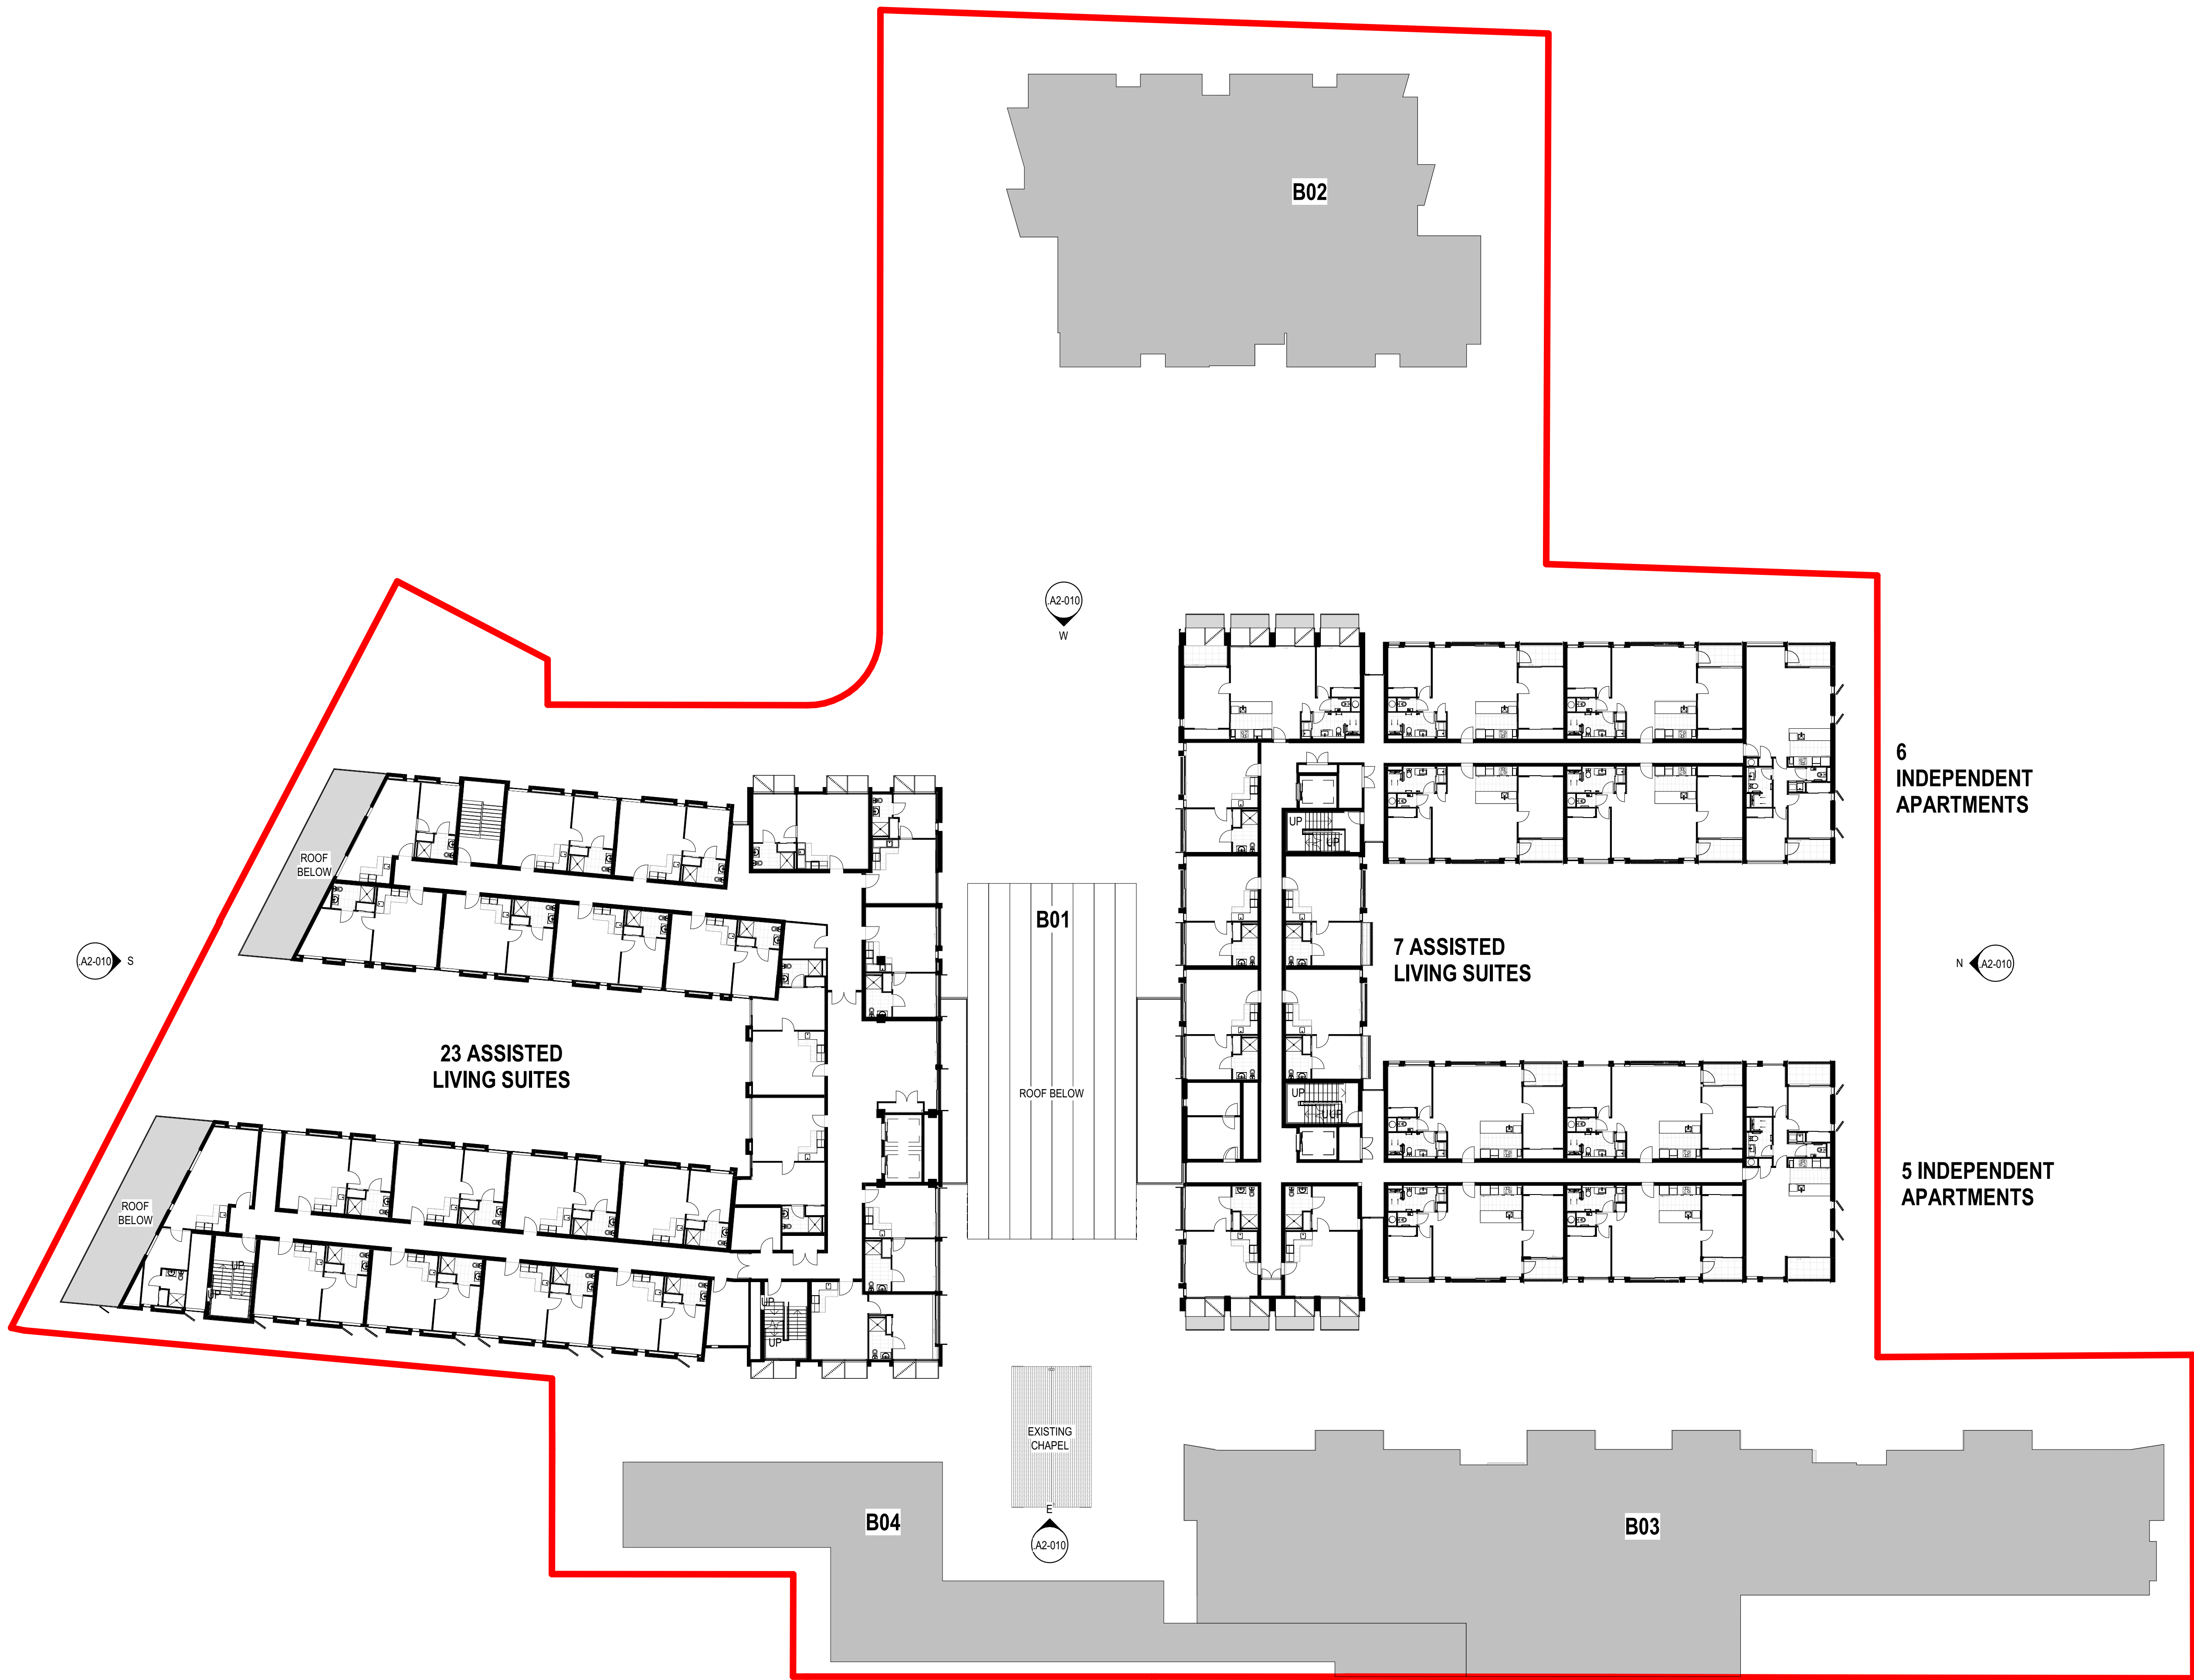

Client

RYMAN HEALTHCARE

Warren and Mahoney Architects  
New Zealand Ltd

254 Montreal Street  
PO Box 25086  
Christchurch 8011  
New Zealand  
Phone + 64 3 961 5926

Registered Architects and Designers  
www.warrenandmahoney.com

Project Title

PARK TERRACE  
SITE 01  
BISHOPSPARK

Drawing Title

VILLAGE CENTRE B01  
FLOOR PLAN LEVEL 3

Drawing Issue

RESOURCE  
CONSENT

Drawing Details

Scale	1 : 250 @ A1
Date	27/03/20
Job No	8917
Drawn	WM Team
Checked	TDH

Drawing No

B01 .A1-040

Revision

(E)


1 LEVEL 3

A2-010 A1 sheet scale = 1 : 250



Revisions

A	25/10/19	RESOURCE CONSENT DRAFT
B	02/12/19	RESOURCE CONSENT
C	09/03/20	FOR INFORMATION
D	13/03/20	FINAL DRAFT
E	27/03/20	RESOURCE CONSENT ISSUE

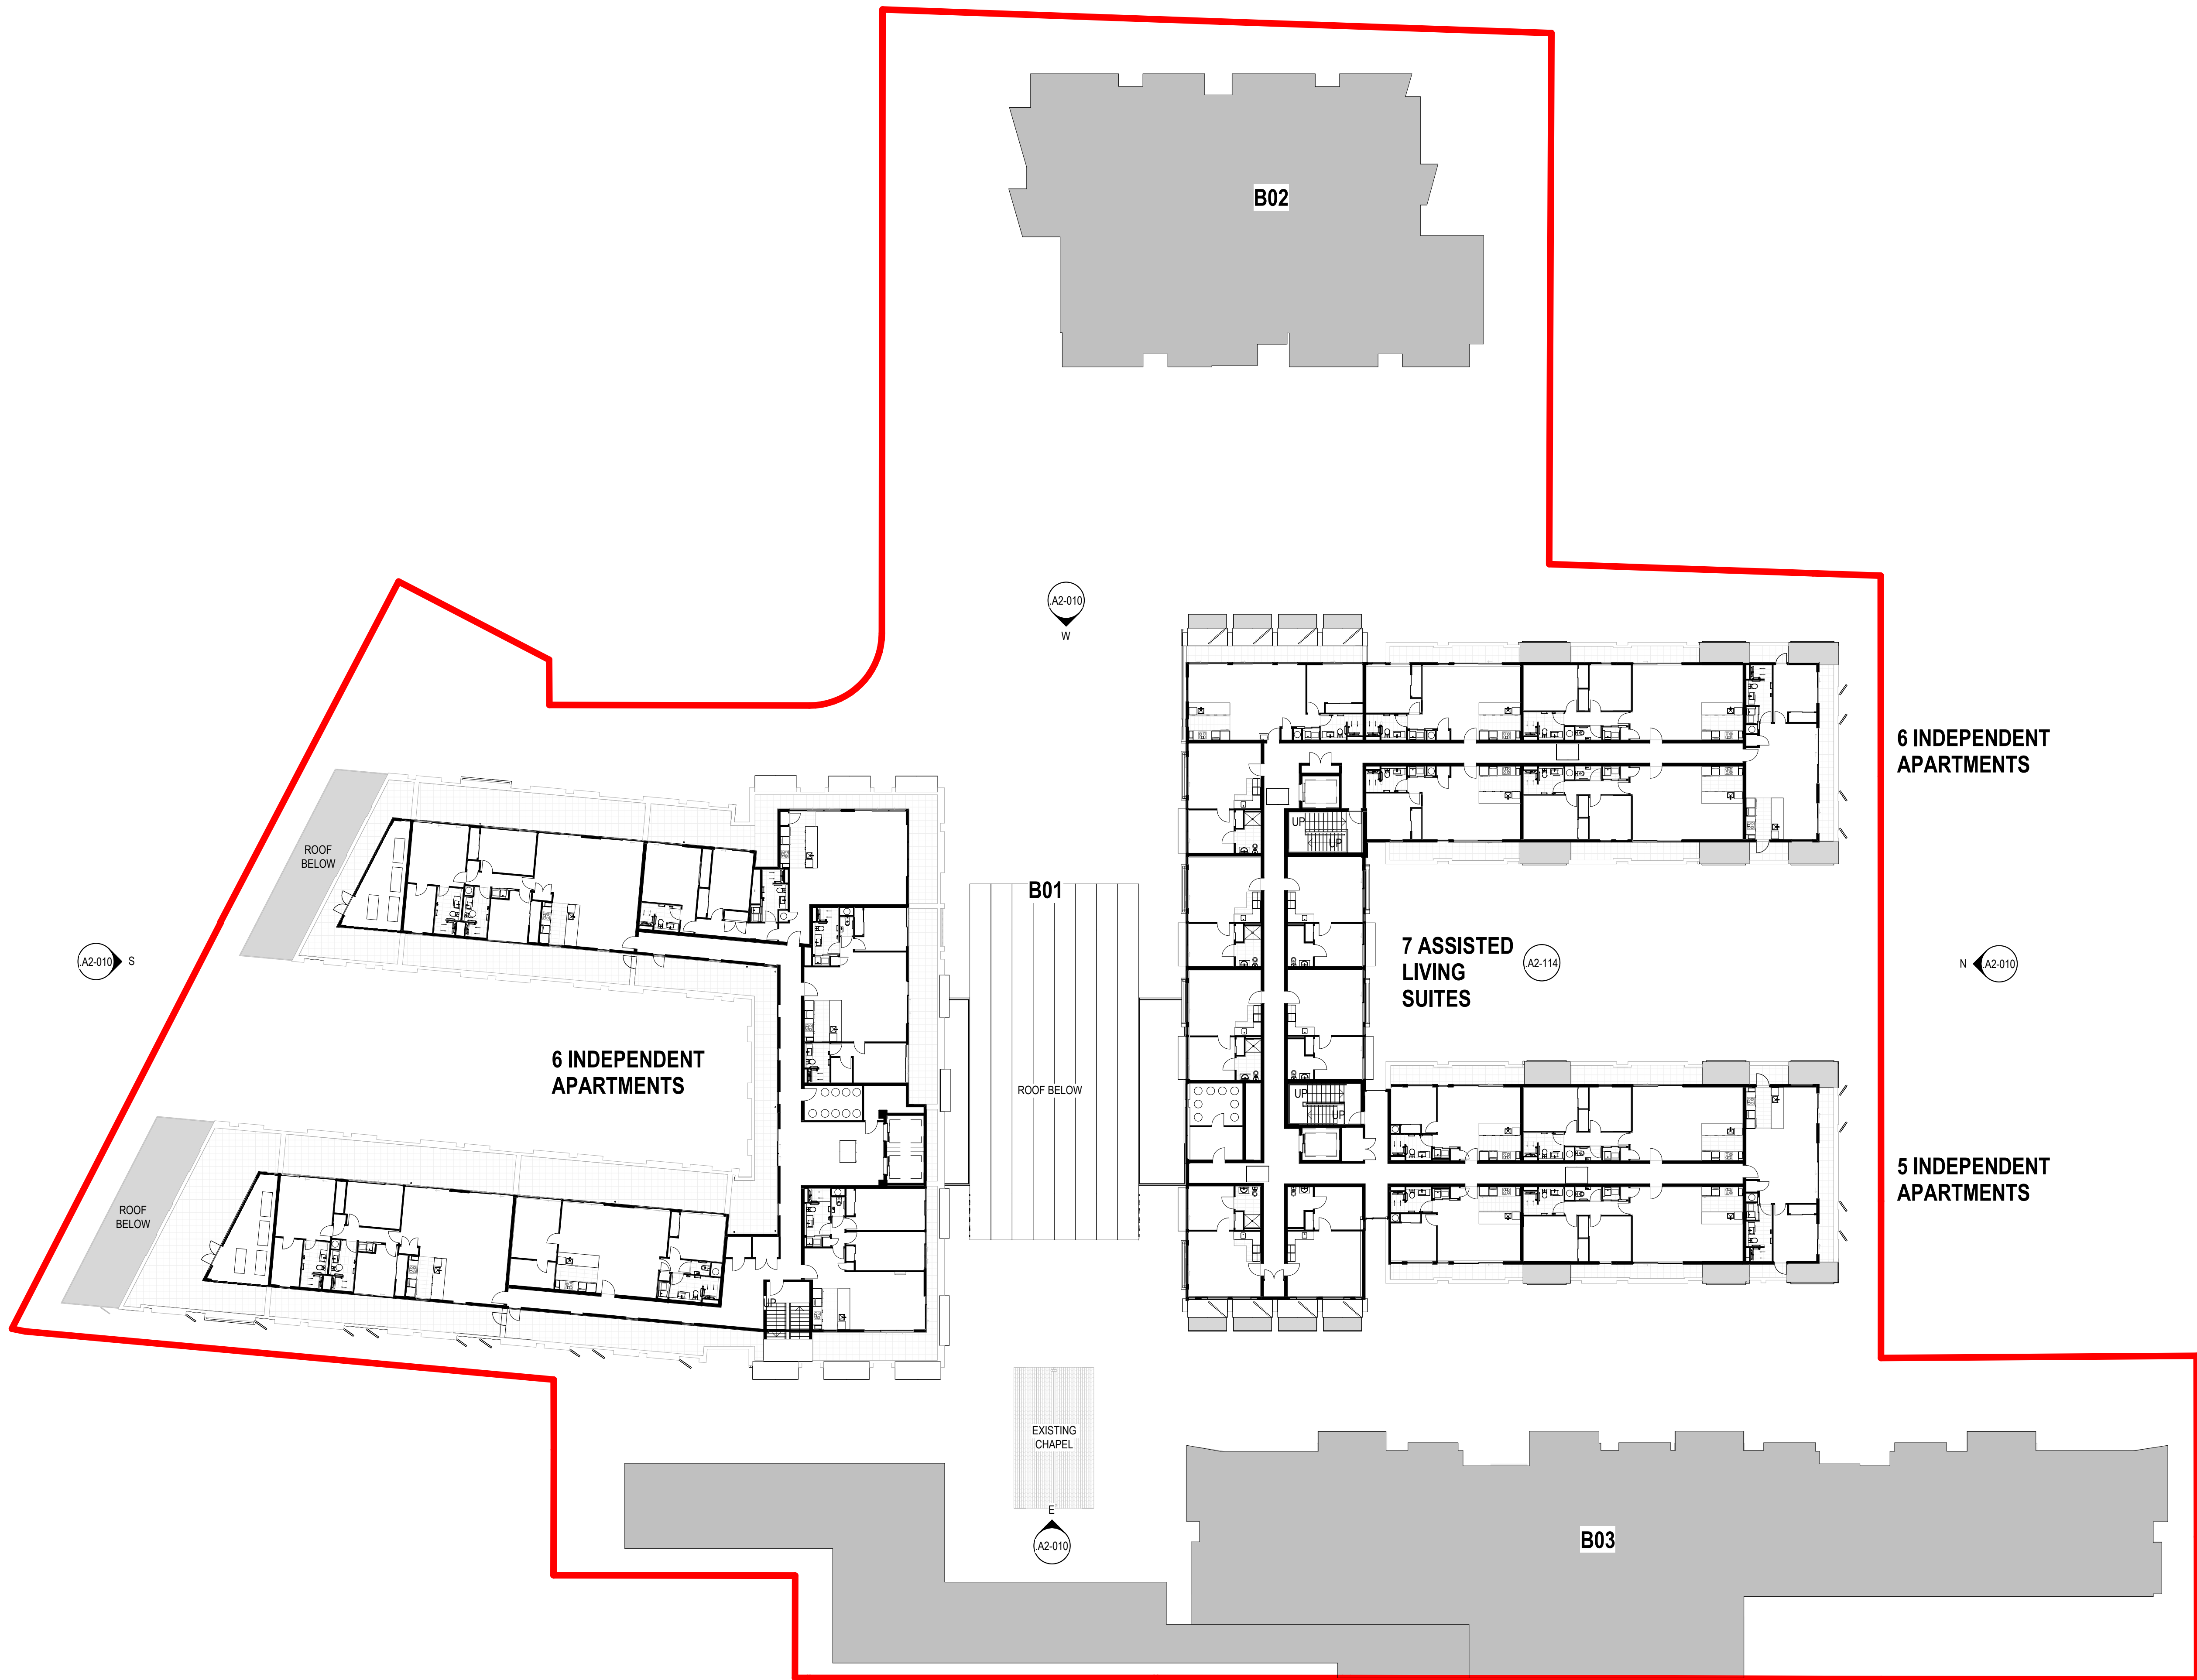

1 LEVEL 4  
A2-010 A1 sheet scale = 1 : 250

Client

RYMAN HEALTHCARE

Warren and Mahoney Architects  
New Zealand Ltd

254 Montreal Street  
PO Box 25086  
Christchurch 8011  
New Zealand  
Phone + 64 3 961 5926

Registered Architects and Designers  
www.warrenandmahoney.com

Project Title

PARK TERRACE  
SITE 01  
BISHOPSPARK

Drawing Title

VILLAGE CENTRE B01  
FLOOR PLAN LEVEL 4

Drawing Issue

RESOURCE  
CONSENT

Drawing Details

Scale	1 : 250 @ A1
Date	27/03/20
Job No	8917
Drawn	WM Team
Checked	TDH

Drawing No

B01 .A1-050


Revision

(E)



Revisions

A	25/10/19	RESOURCE CONSENT DRAFT
B	02/12/19	RESOURCE CONSENT
C	09/03/20	FOR INFORMATION
D	13/03/20	FINAL DRAFT
E	27/03/20	RESOURCE CONSENT ISSUE

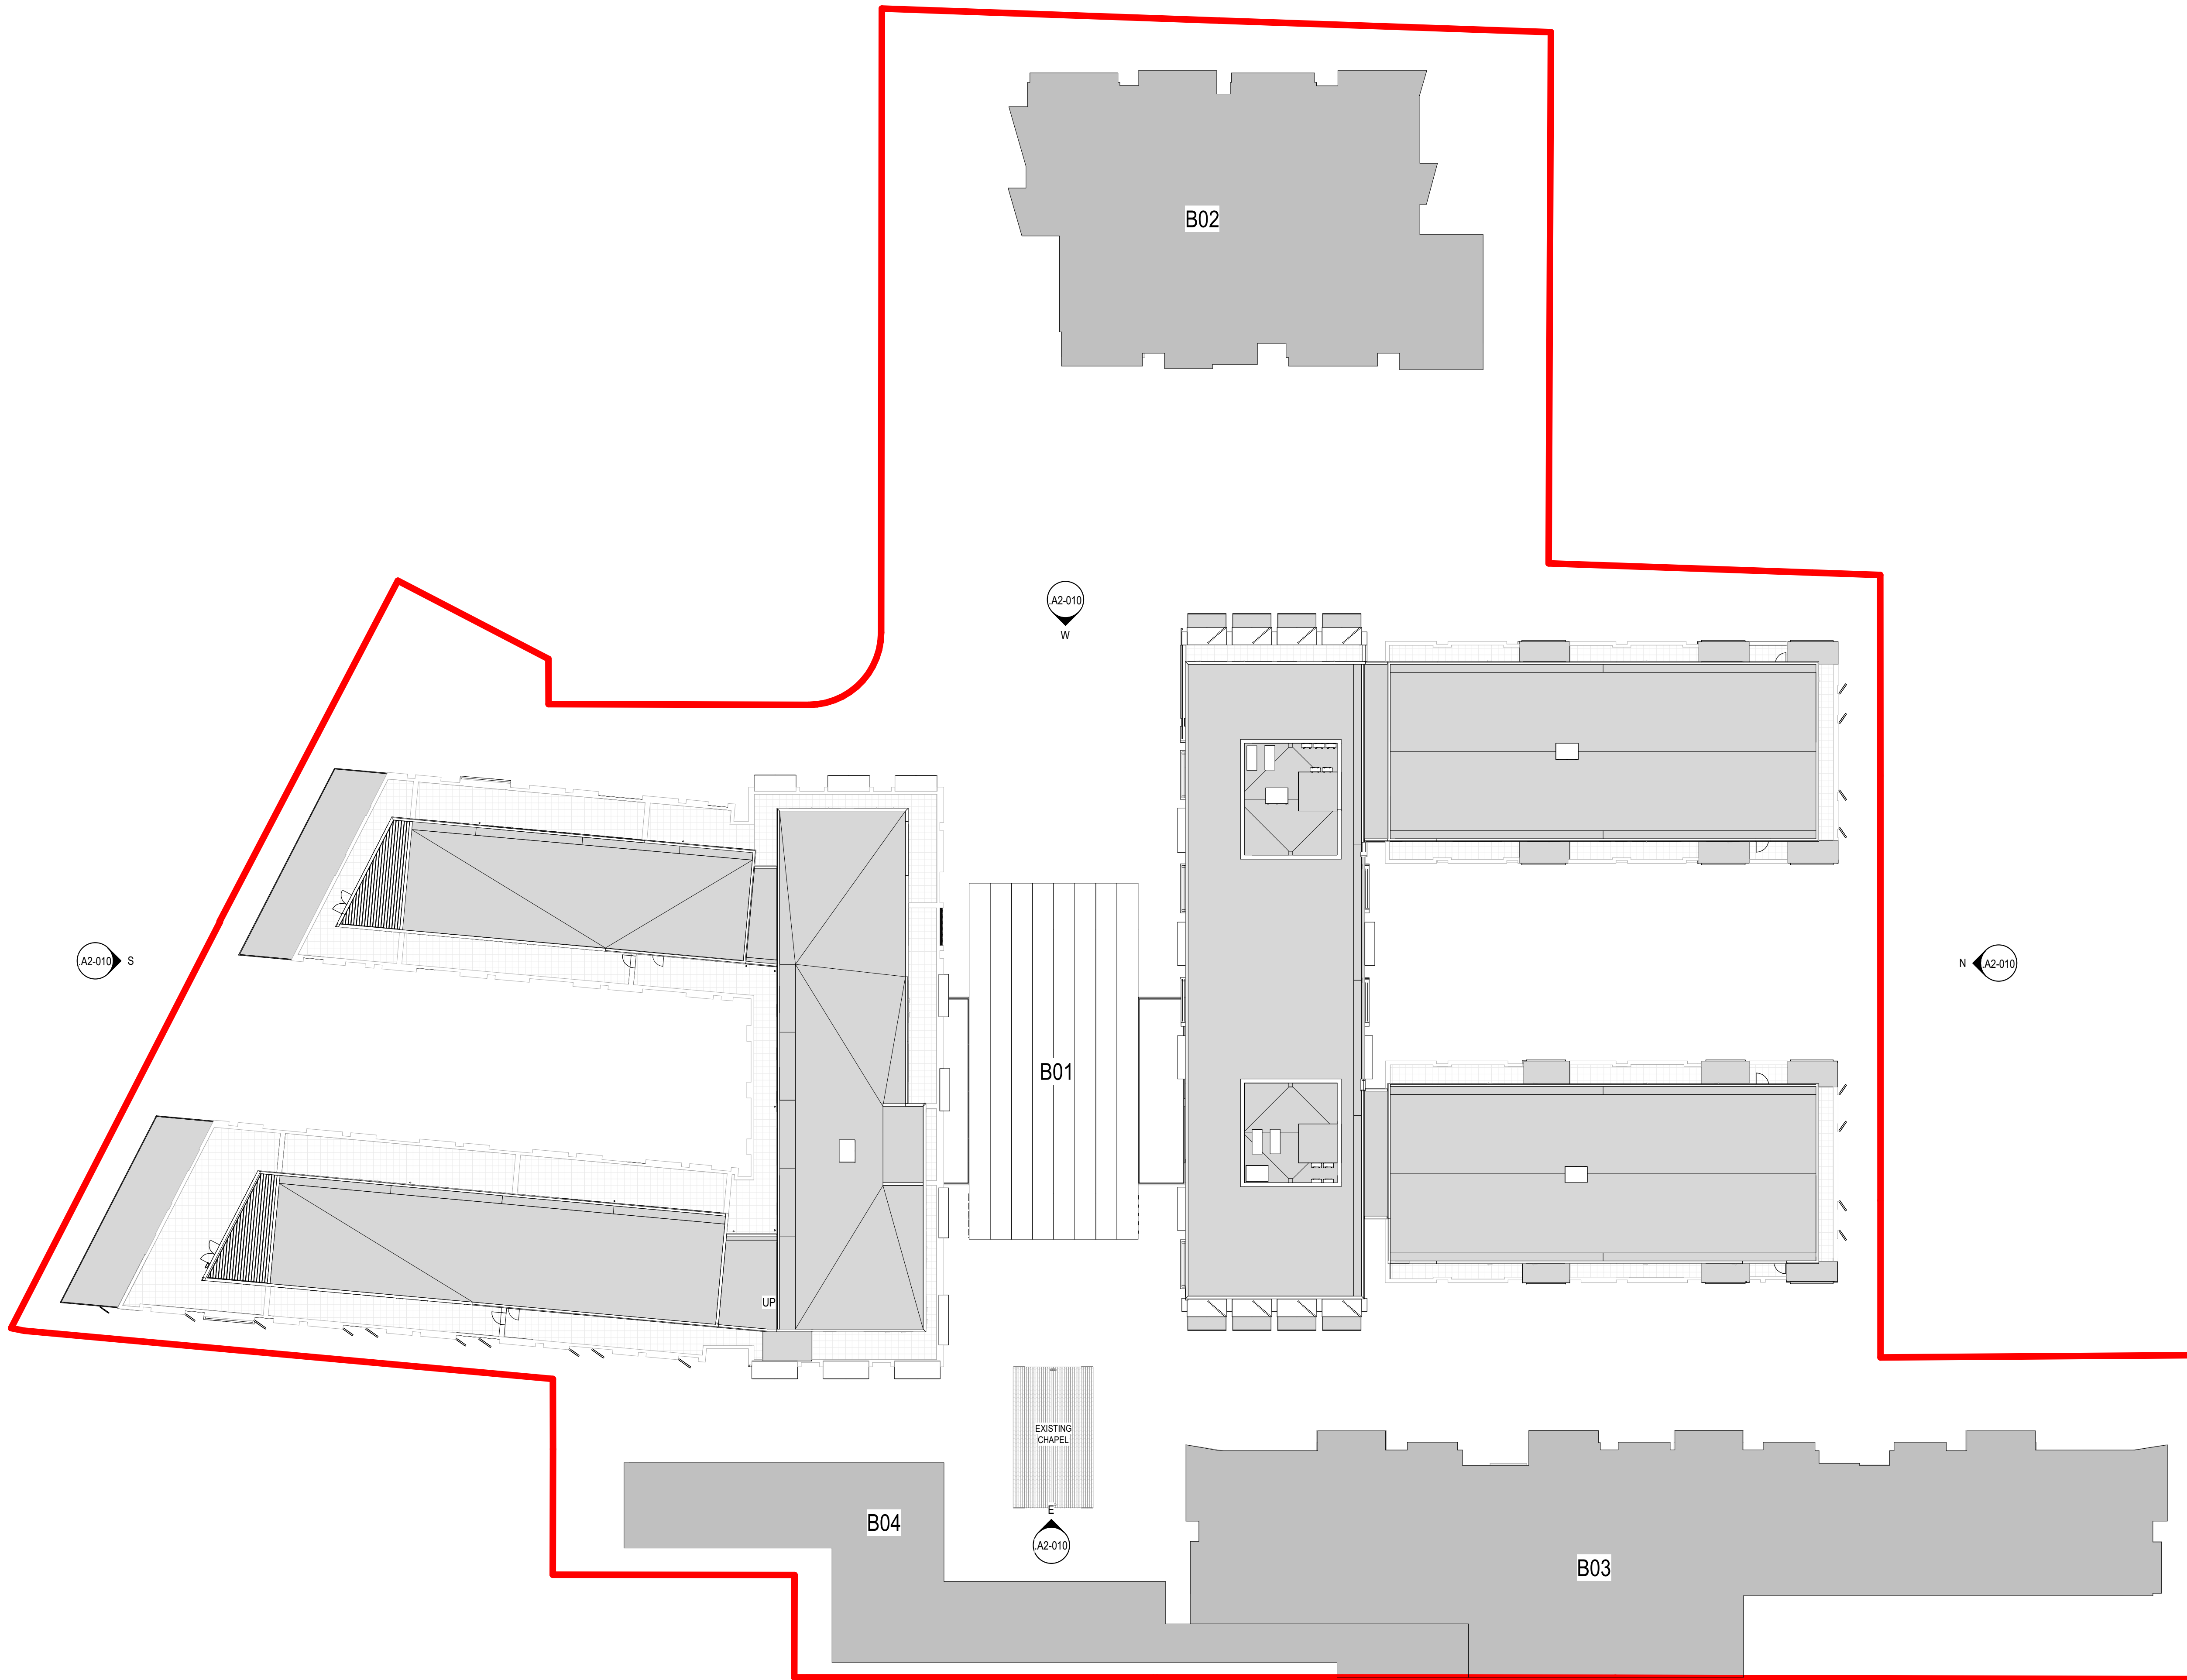

Client

RYMAN HEALTHCARE

Warren and Mahoney Architects  
New Zealand Ltd

254 Montreal Street  
PO Box 25086  
Christchurch 8011  
New Zealand  
Phone + 64 3 961 5926

Registered Architects and Designers  
www.warrenandmahoney.com

Project Title

PARK TERRACE  
SITE 01  
BISHOPSPARK

Drawing Title

VILLAGE CENTRE B01  
ROOF PLAN / FLOOR  
PLAN LEVEL 5

Drawing Issue

RESOURCE  
CONSENT

Drawing Details

Scale	1 : 250 @ A1
Date	27/03/20
Job No	8917
Drawn	WM Team
Checked	TDH

Drawing No


B01 .A1-060

Revision

(E)



A 25/10/19 RESOURCE CONSENT DRAFT  
B 02/12/19 RESOURCE CONSENT  
C 09/03/20 FOR INFORMATION  
D 13/03/20 FINAL DRAFT  
E 27/03/20 RESOURCE CONSENT ISSUE

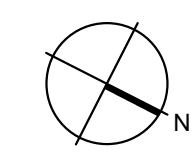

**Warren and Mahoney Architects  
New Zealand Ltd**  
—  
254 Montreal Street  
PO Box 25086  
Christchurch 8011  
New Zealand  
Phone + 64 3 961 5926

PARK TERRACE  
SITE 01  
BISHOPSPARK





Drawing Title  
—  
VILLAGE CENTRE B01  
FLOOR PLAN -  
BASEMENT ZONE 1

Drawing Issue  
RESOURCE  
CONSENT

<b>Drawing Details</b>	
Scale	As indicated @ A1
Date	27/03/20
Job No	8917
Drawn	WM Team
Checked	TDH

Drawing No. B01 .A1-110 Revision (E)



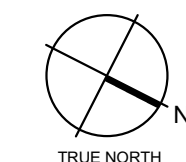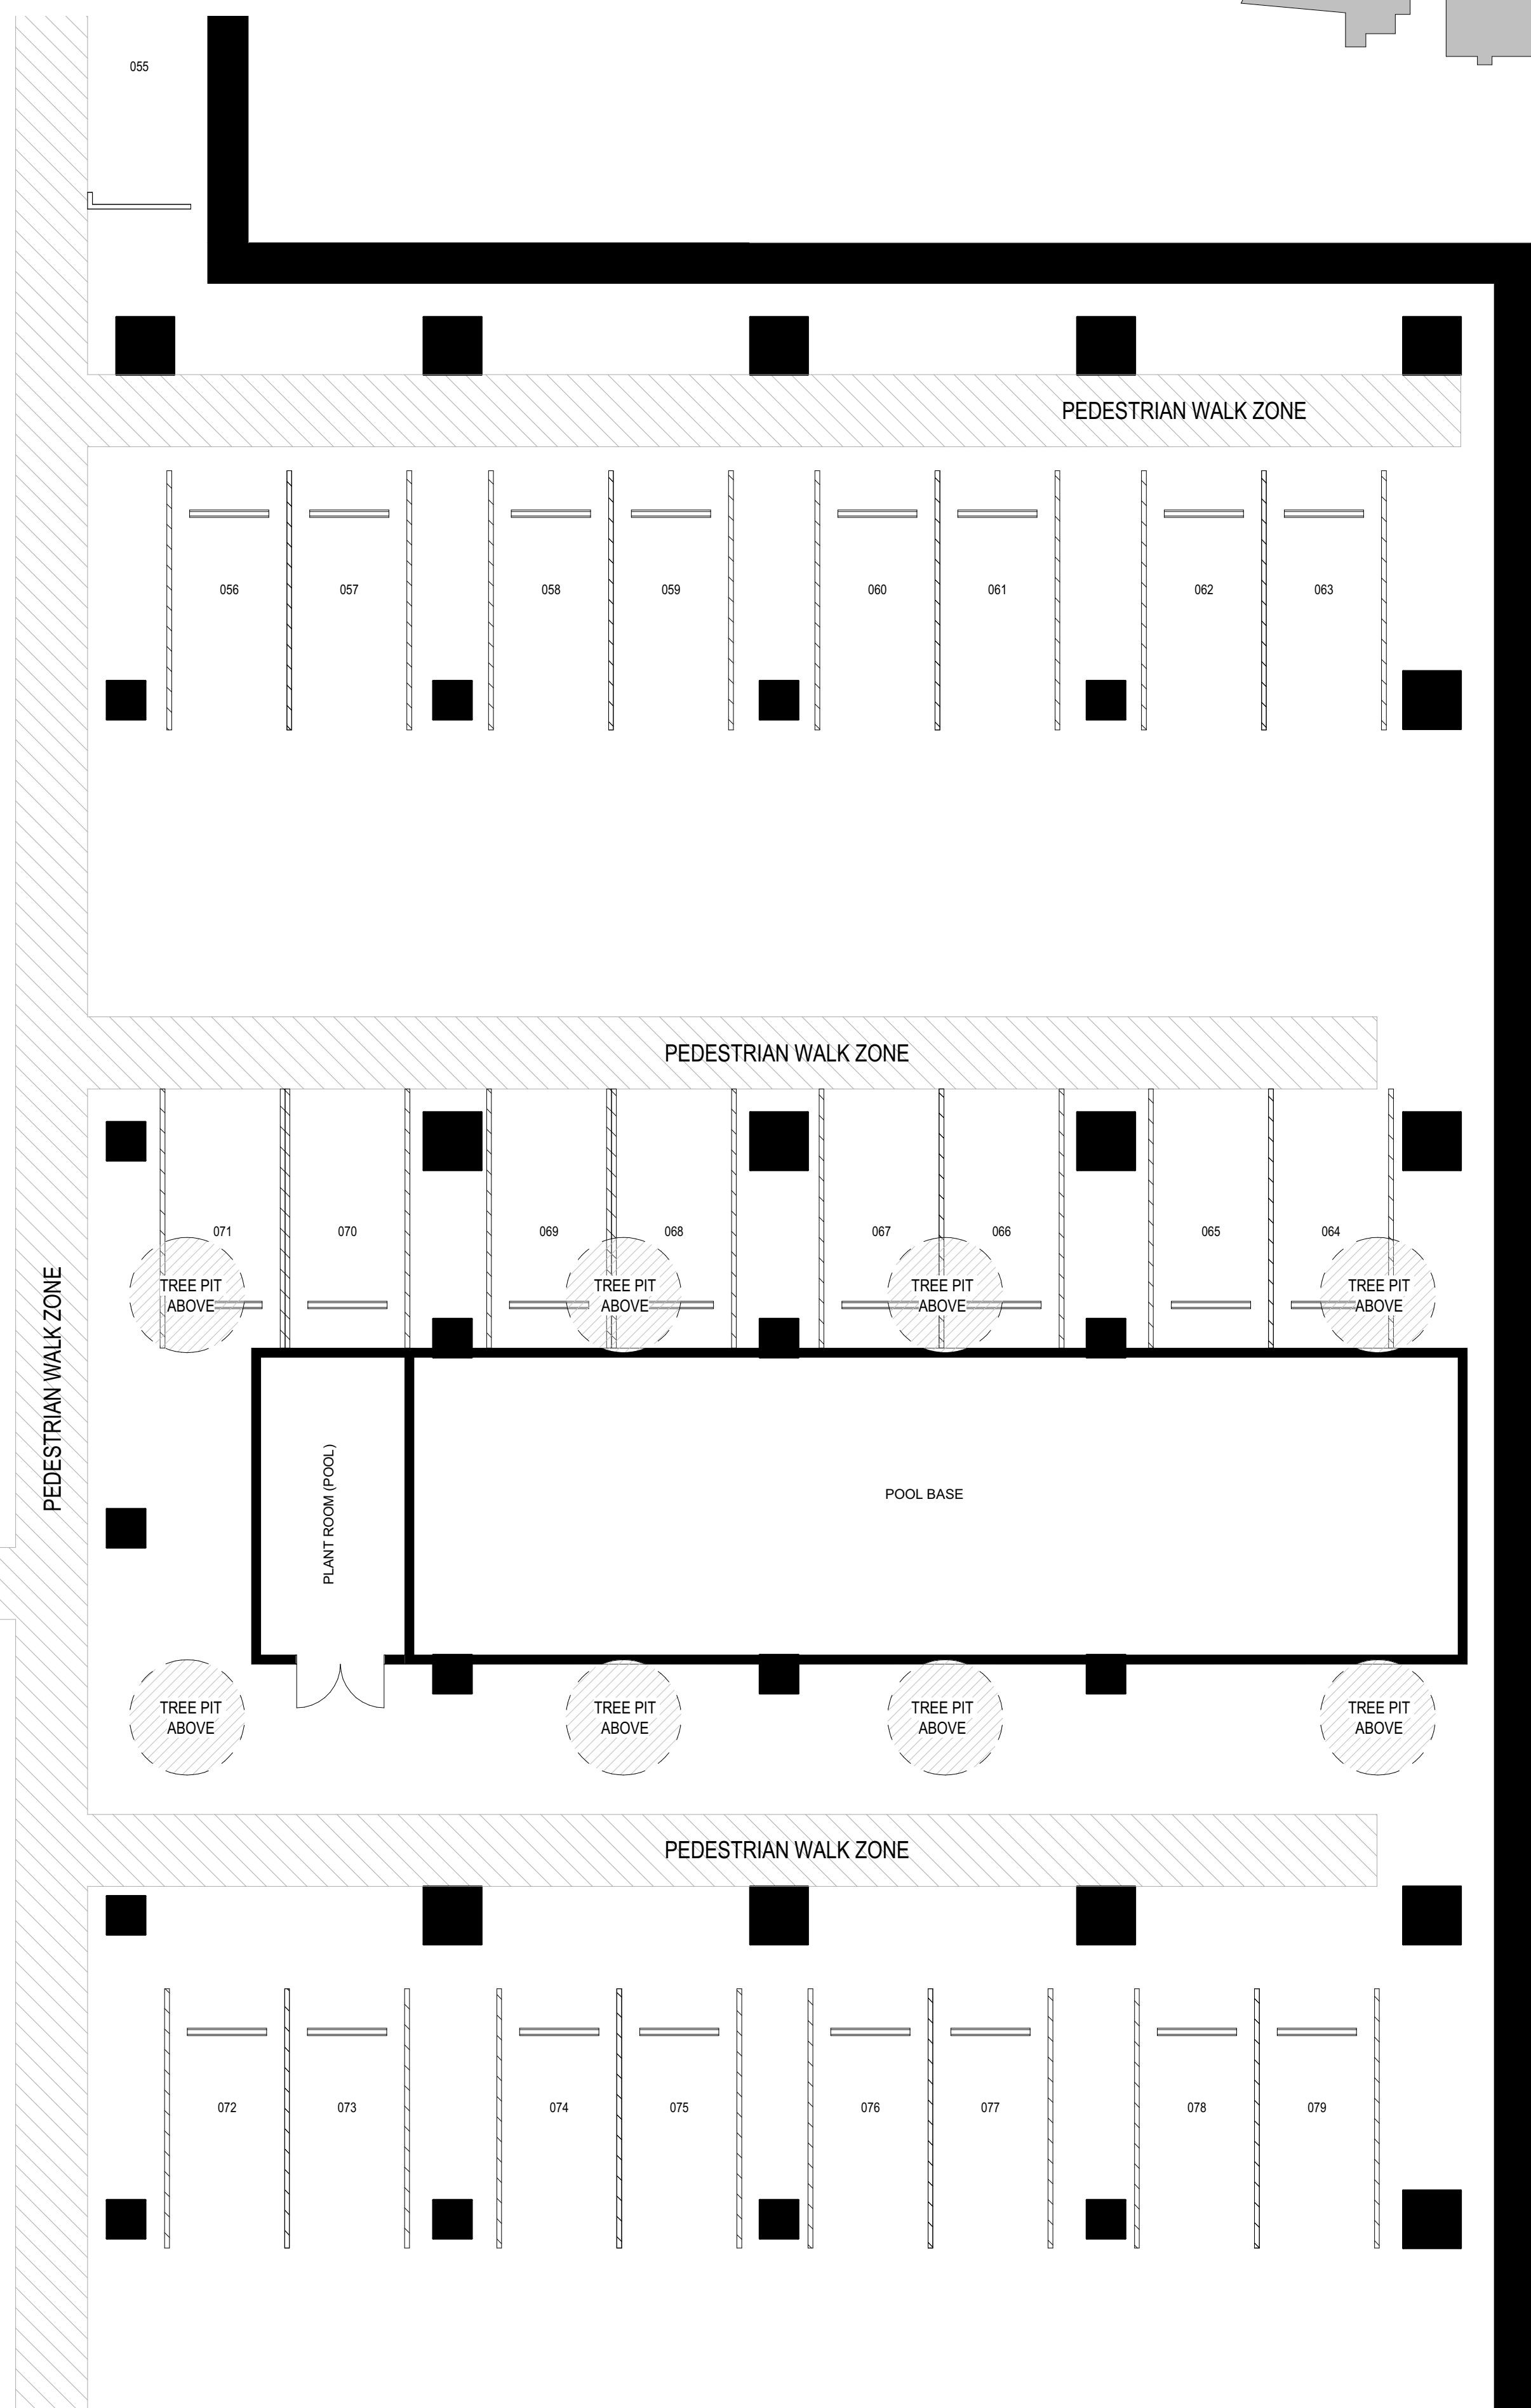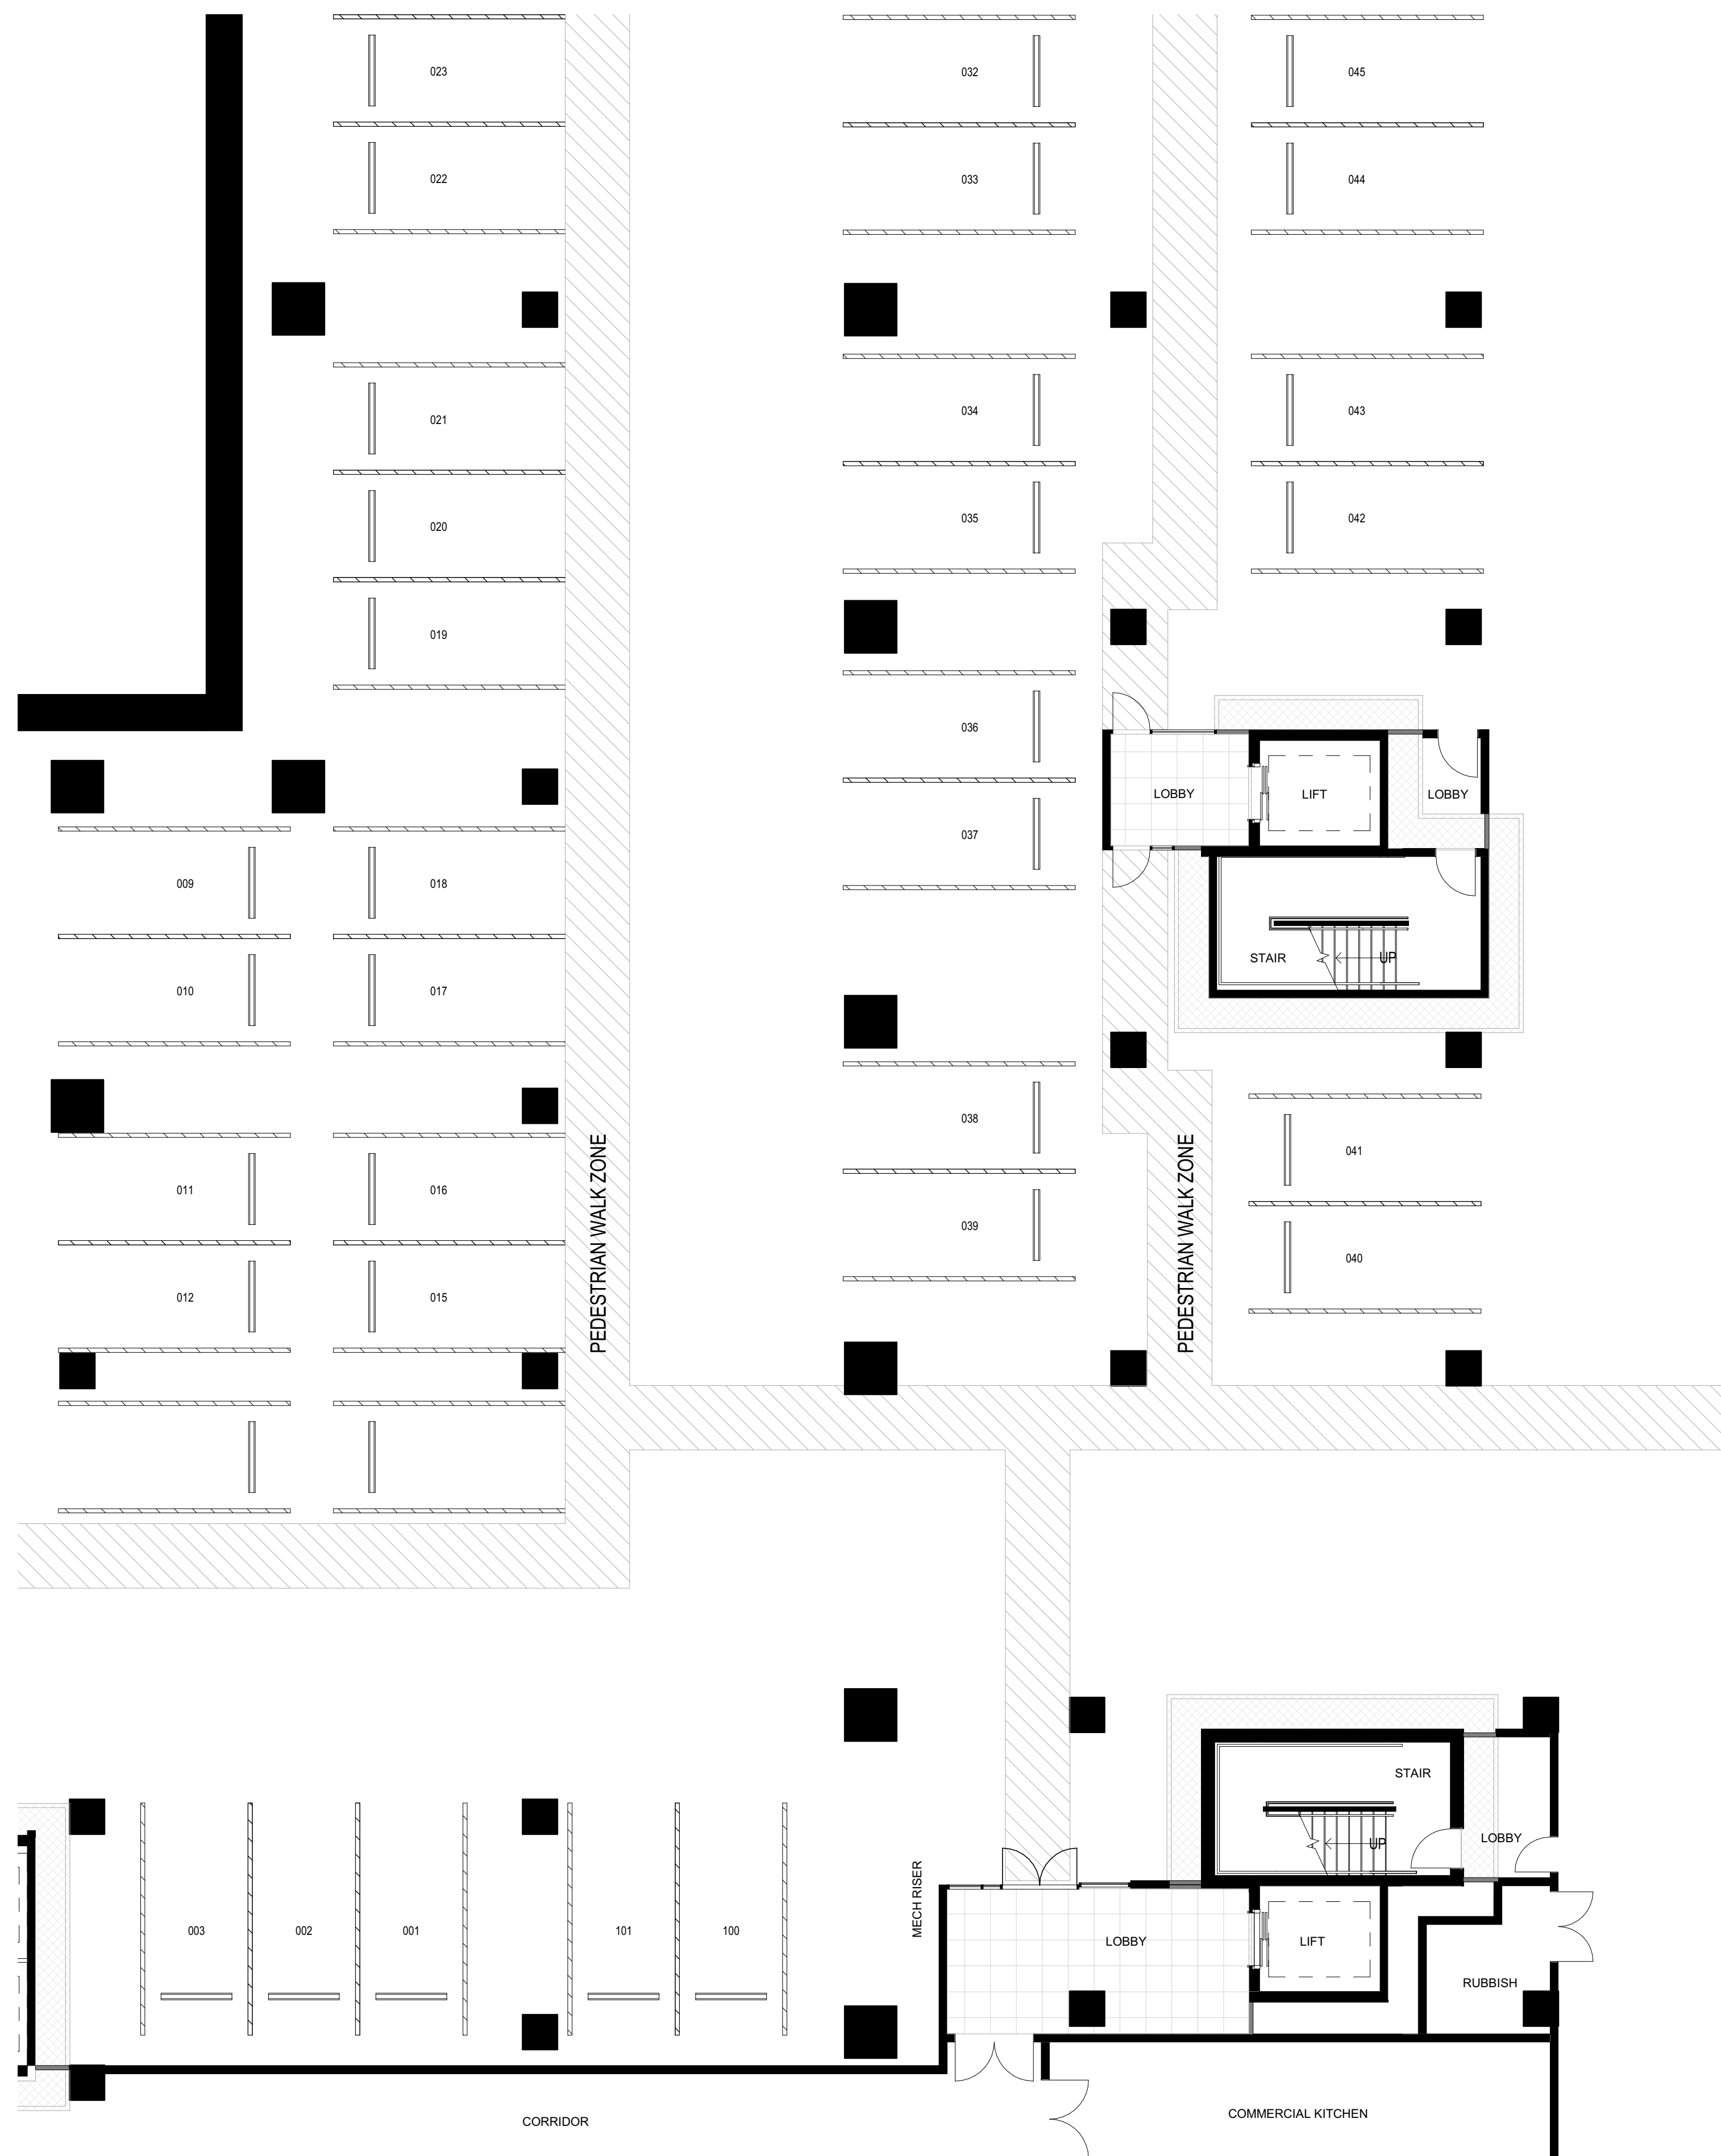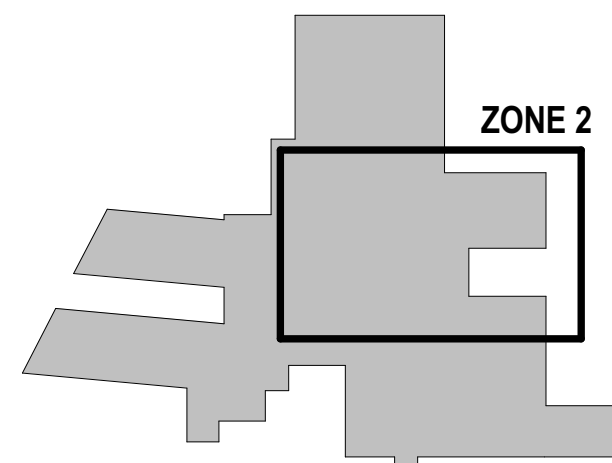


PARK TERRACE  
SITE 01  
BISHOPSPARK


Scale	As indicated @ A1
Date	27/03/20
Job No	8917
Drawn	WM Team
Checked	TDH

Drawing No. B01 .A1-111 Revision (E)



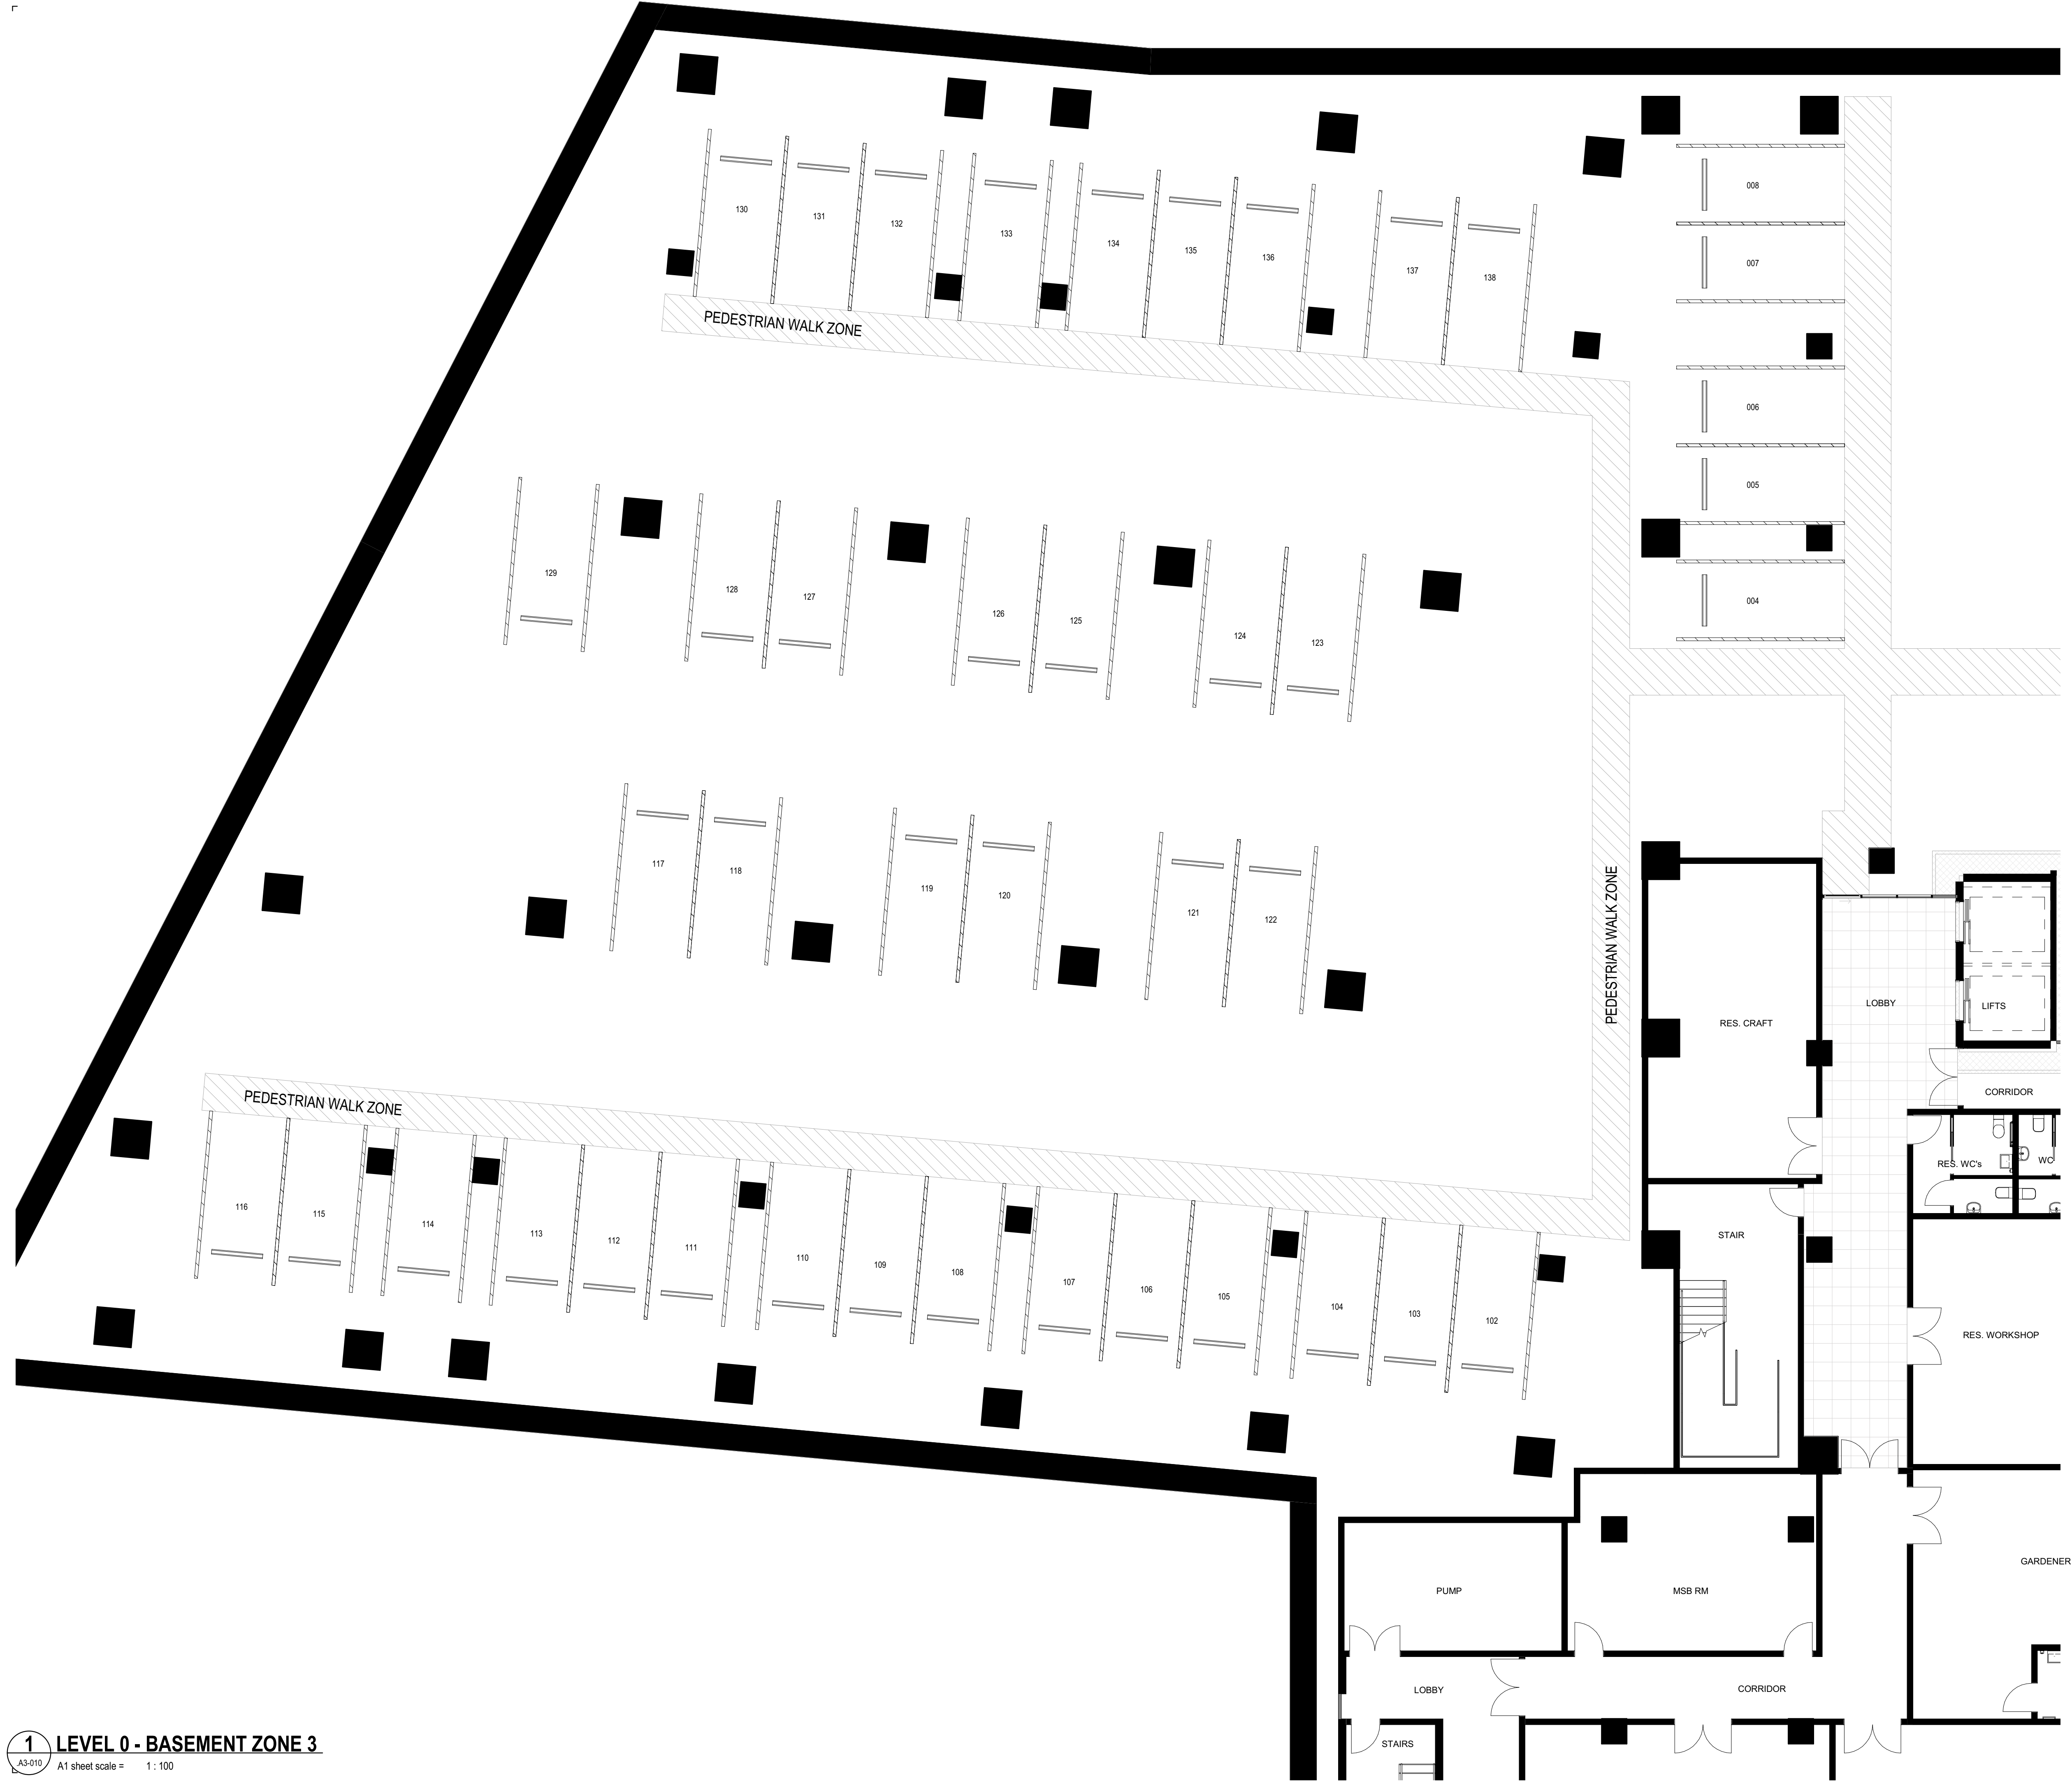


ZONE 3

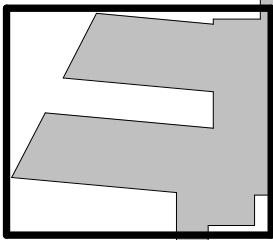

All dimension to be verified on site before producing shop drawings or commencing any work. Do not scale. The copyright of this drawing remains with Warren and Mahoney Architects Ltd.

Revisions

A 25/10/19 RESOURCE CONSENT DRAFT  
B 02/12/19 RESOURCE CONSENT  
C 09/03/20 FOR INFORMATION  
D 13/03/20 FINAL DRAFT  
E 27/03/20 RESOURCE CONSENT ISSUE

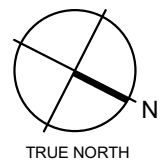

Client

RYMAN HEALTHCARE

Warren and Mahoney Architects  
New Zealand Ltd

254 Montreal Street  
PO Box 25086  
Christchurch 8011  
New Zealand  
Phone + 64 3 961 5926

Registered Architects and Designers  
www.warrenandmahoney.com

Project Title

PARK TERRACE  
SITE 01  
BISHOPSPARK

Drawing Title

VILLAGE CENTRE B01  
FLOOR PLAN -  
BASEMENT ZONE 3

Drawing Issue

RESOURCE  
CONSENT

Drawing Details

Scale As indicated @ A1  
Date 27/03/20  
Job No 8917  
Drawn WM Team  
Checked TDH



Drawing No

B01 .A1-112

Revision

E




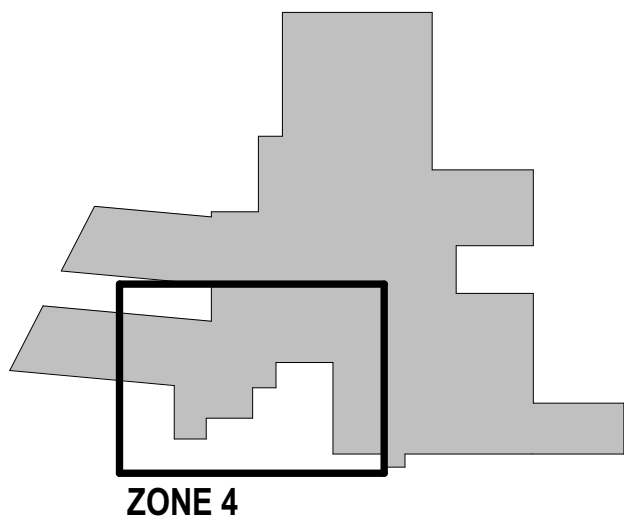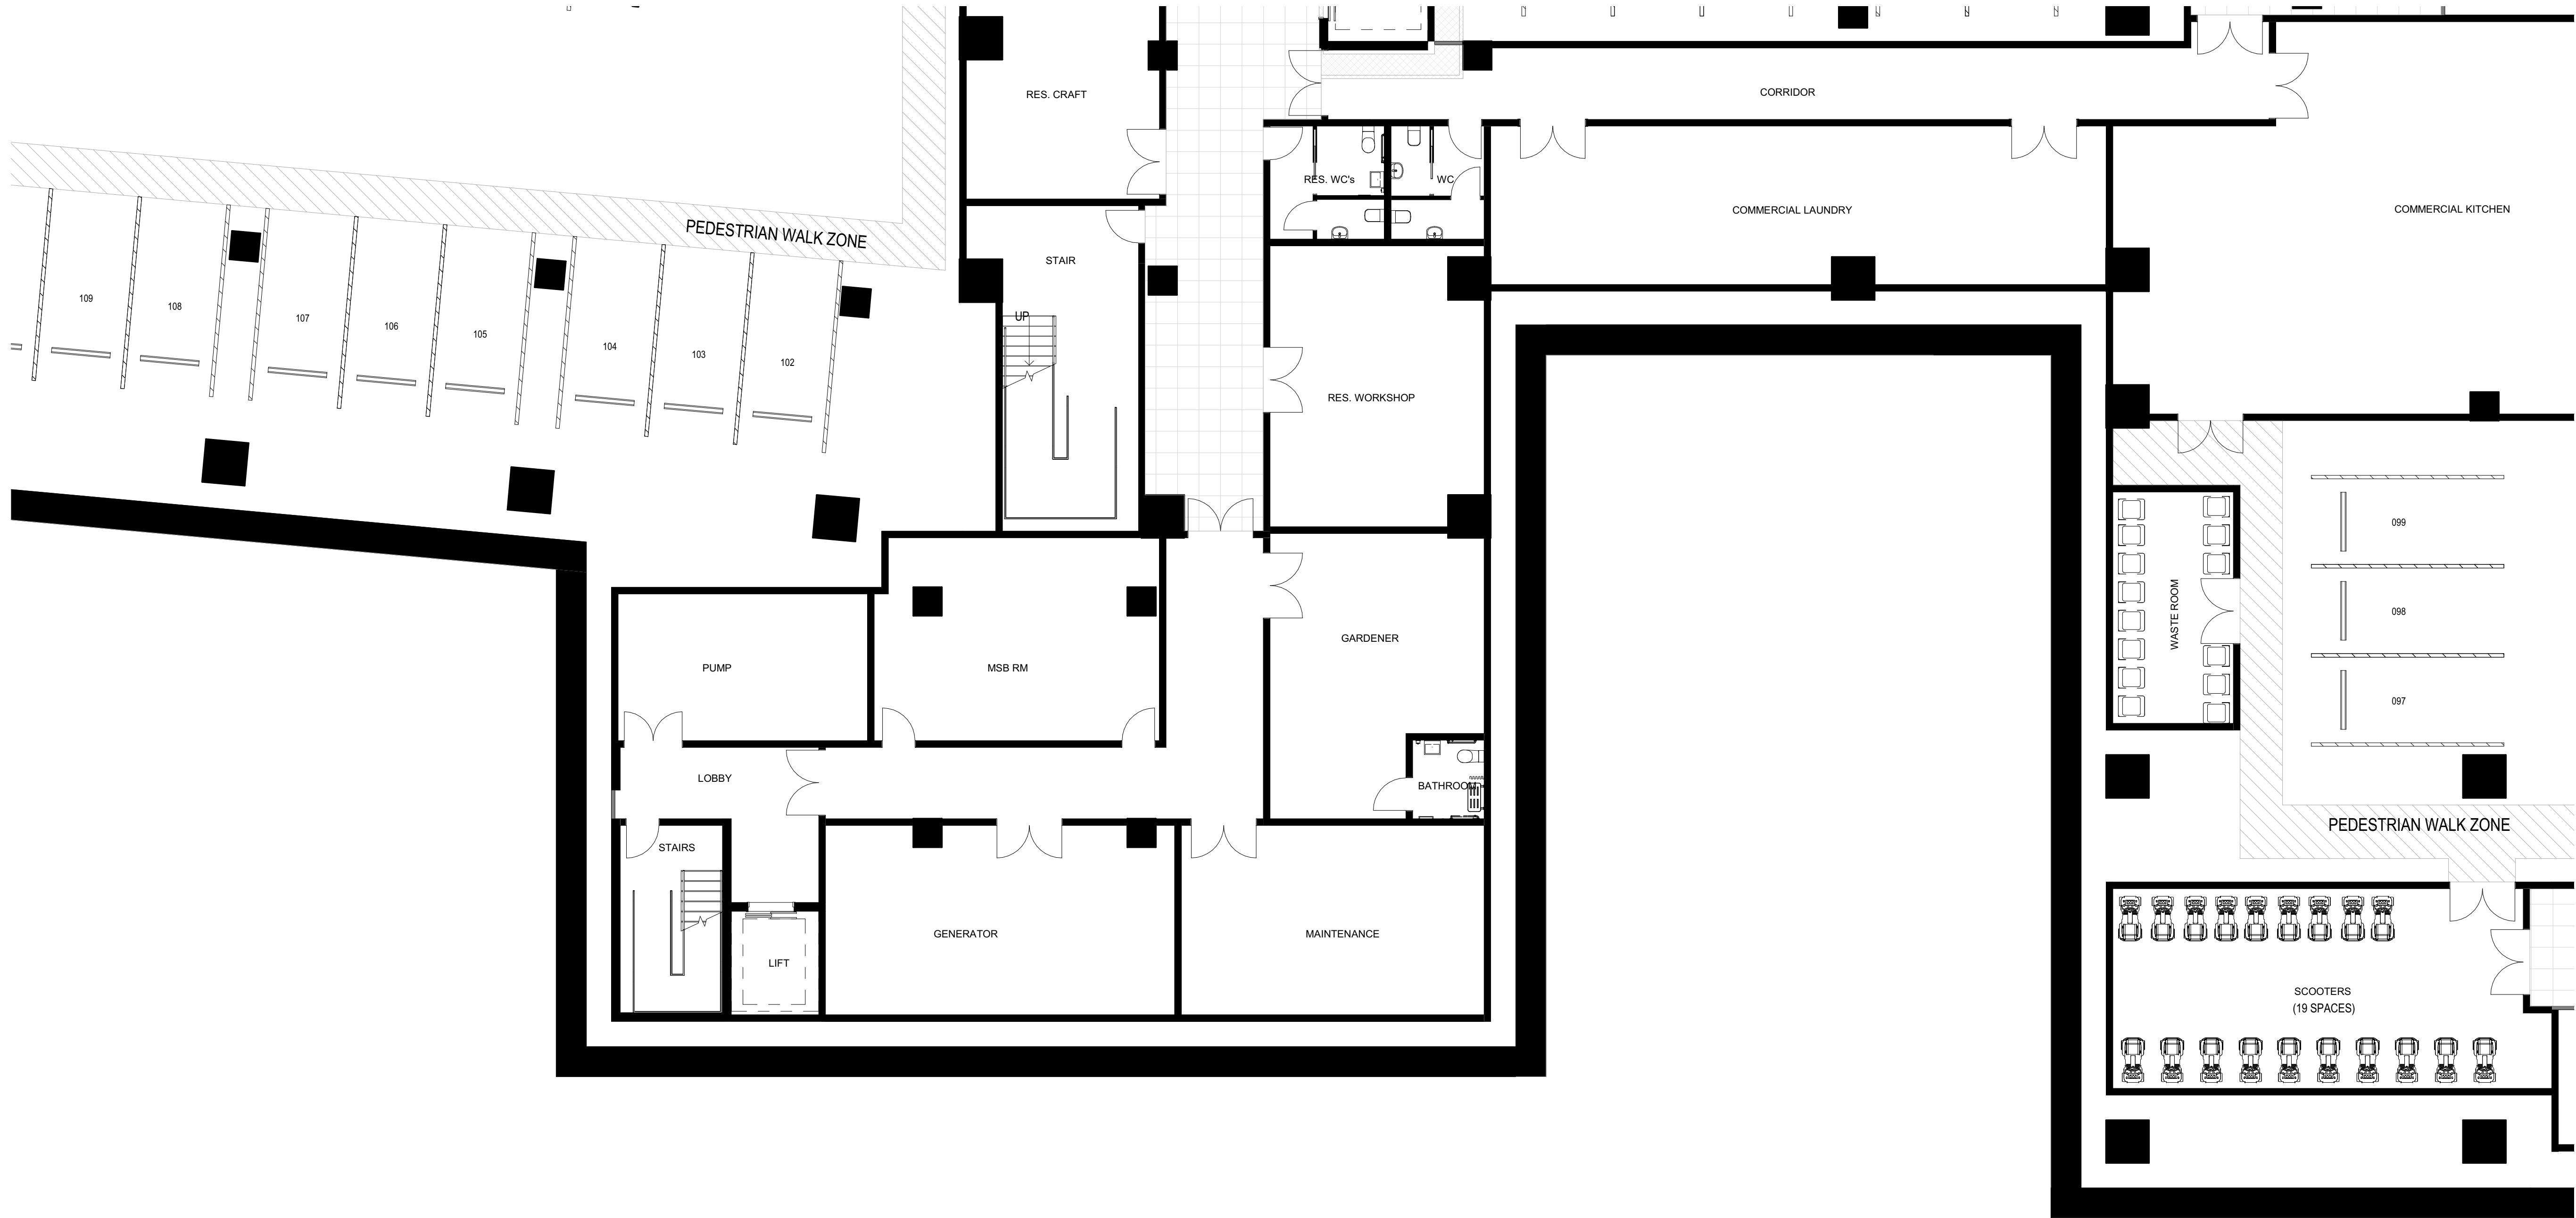

All dimension to be verified on site before producing shop drawings or commencing any work. Do not scale. The copyright of this drawing remains with Warren and Mahoney Architects Ltd.

#### Revisions

A 02/12/19 RESOURCE CONSENT  
B 09/03/20 FOR INFORMATION  
C 13/03/20 FINAL DRAFT  
D 27/03/20 RESOURCE CONSENT ISSUE

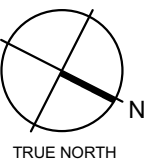

#### Client

RYMAN HEALTHCARE

#### Warren and Mahoney Architects New Zealand Ltd

254 Montreal Street  
PO Box 25086  
Christchurch 8011  
New Zealand  
Phone + 64 3 961 5926

Registered Architects and Designers  
www.warrenandmahoney.com

#### Project Title

PARK TERRACE  
SITE 01  
BISHOPSPARK

#### Drawing Title

VILLAGE CENTRE B01  
FLOOR PLAN -  
BASEMENT ZONE 4

#### Drawing Issue

RESOURCE  
CONSENT

#### Drawing Details

Scale As indicated @ A1  
Date 27/03/20  
Job No 8917  
Drawn WM Team  
Checked TDH

#### Drawing No





B01 .A1-113

#### Revision

D




1

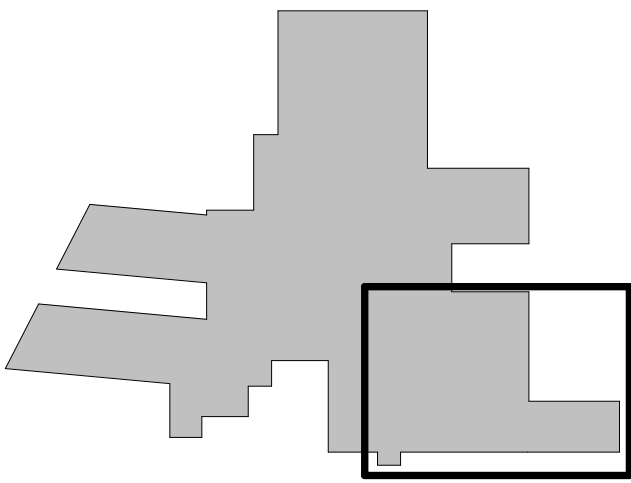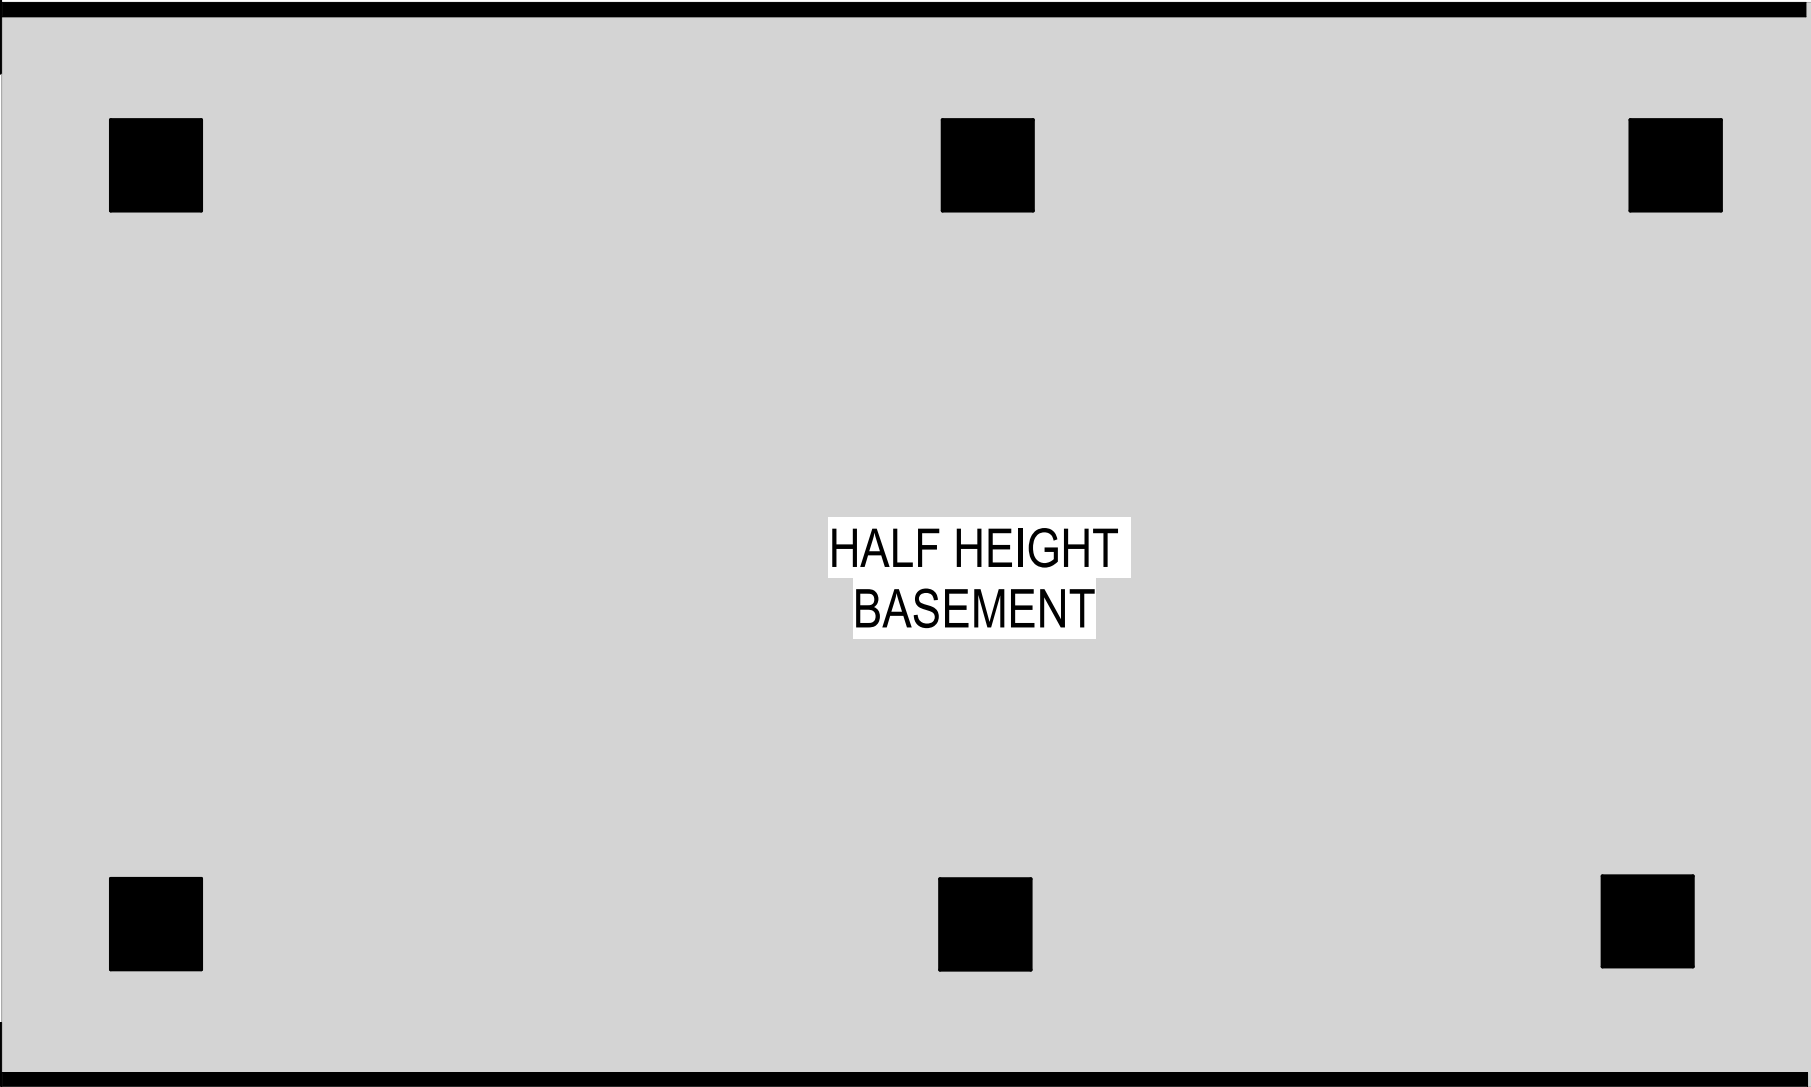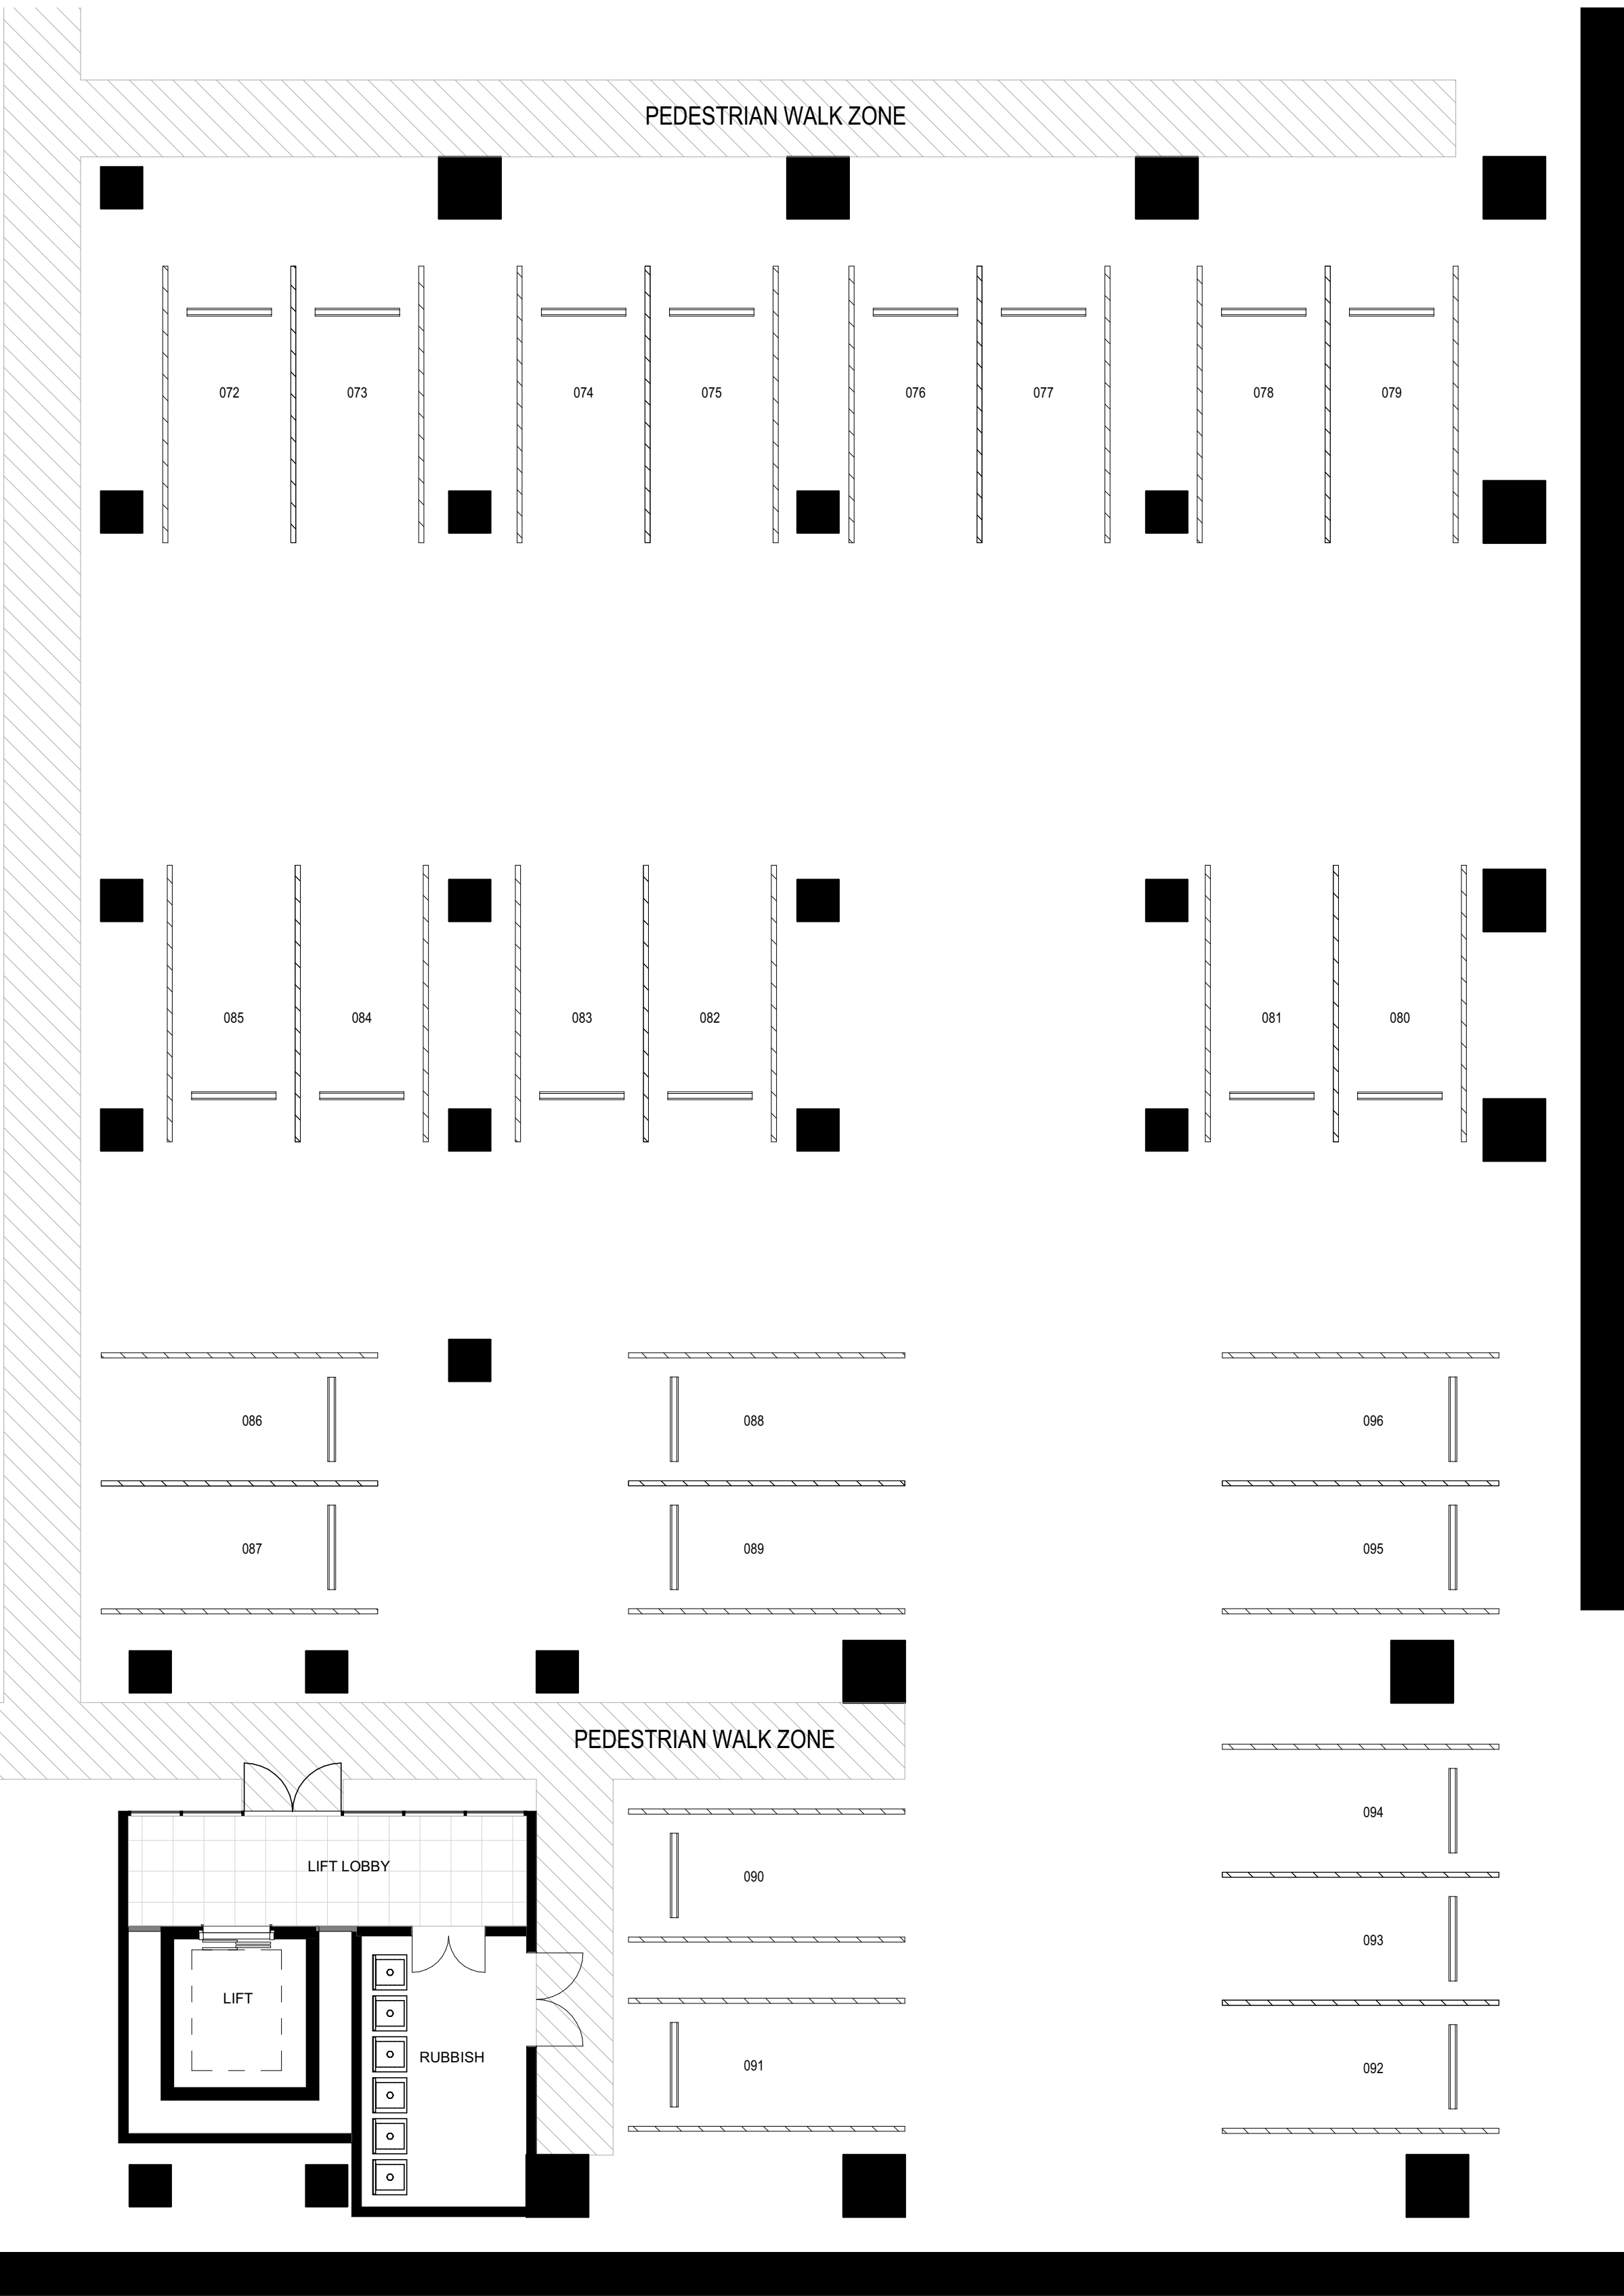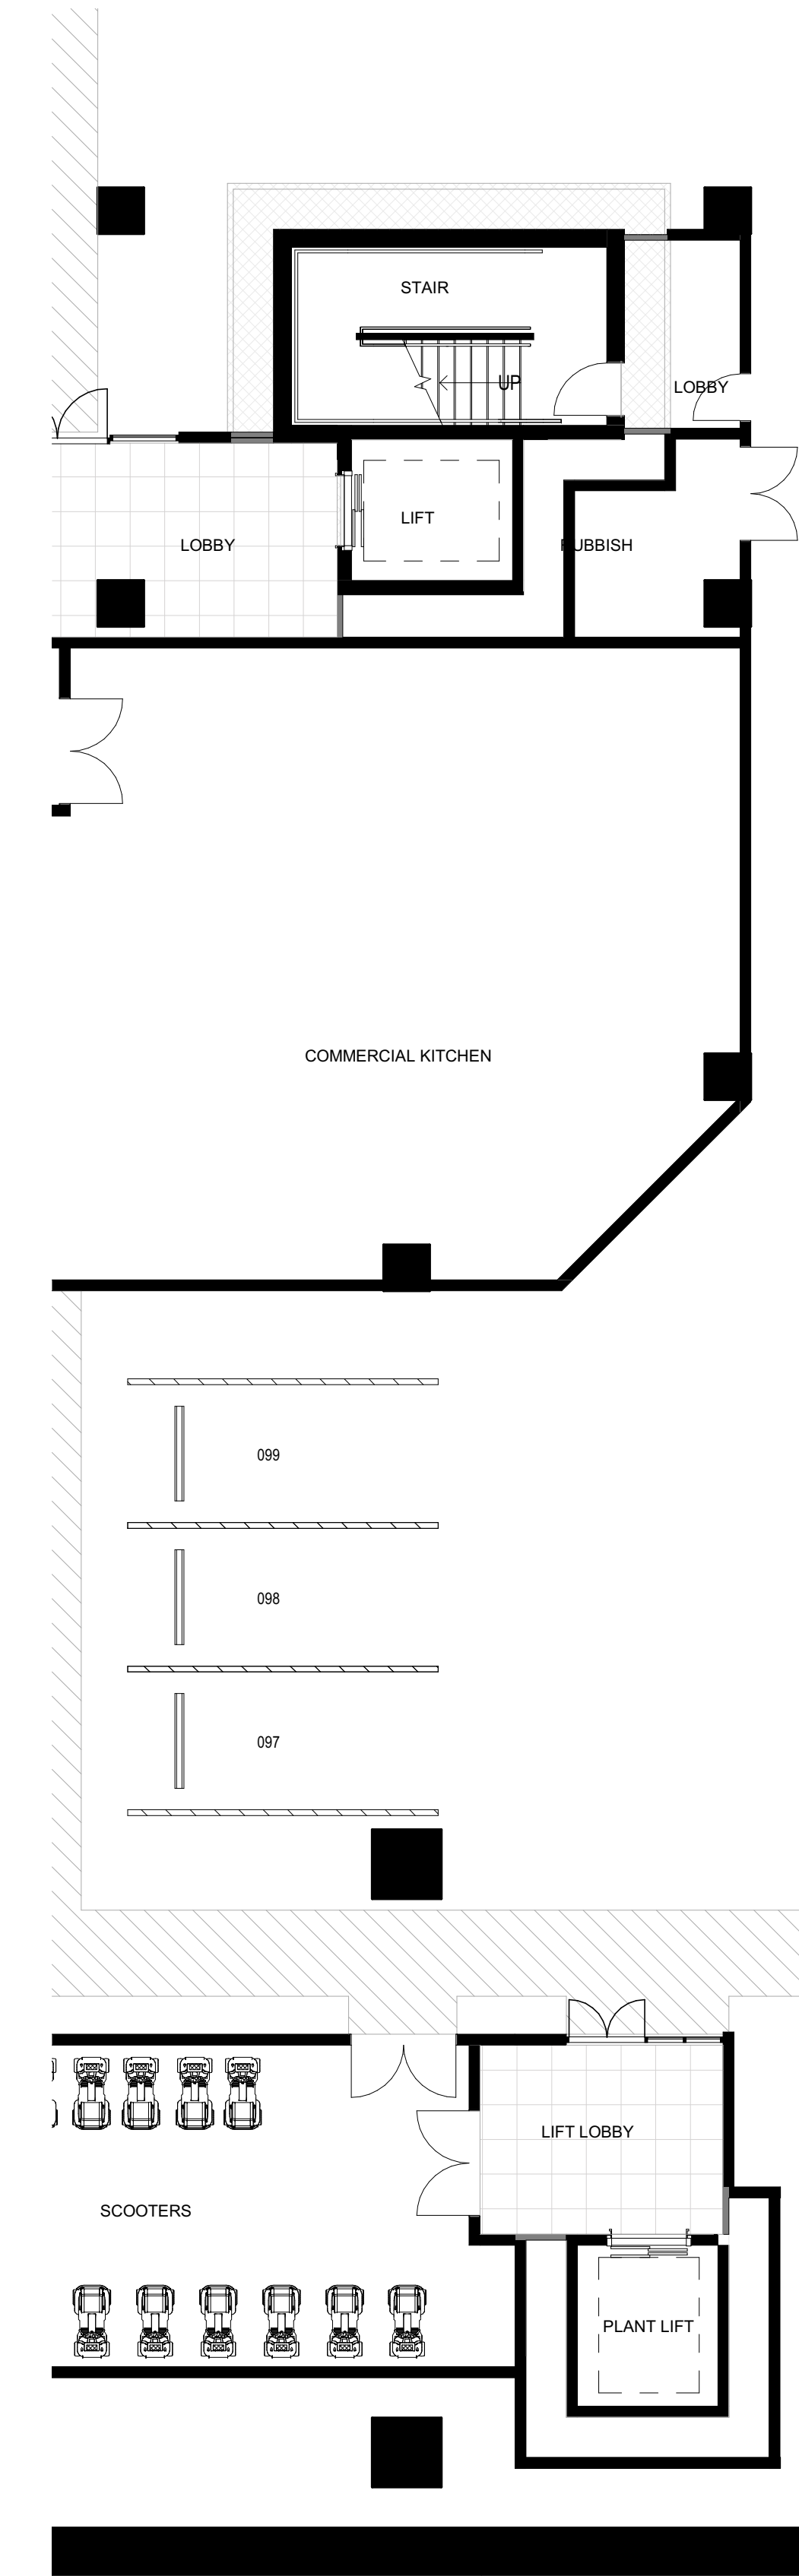

All dimension to be verified on site before producing shop drawings or commencing any work. Do not scale. The copyright of this drawing remains with Warren and Mahoney Architects Ltd.

#### Revisions

A 02/12/19 RESOURCE CONSENT  
B 09/03/20 FOR INFORMATION  
C 13/03/20 FINAL DRAFT  
D 27/03/20 RESOURCE CONSENT ISSUE

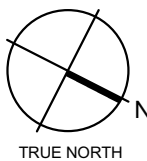

#### Client

RYMAN HEALTHCARE

#### Warren and Mahoney Architects New Zealand Ltd

254 Montreal Street  
PO Box 25086  
Christchurch 8011  
New Zealand  
Phone + 64 3 961 5926

Registered Architects and Designers  
www.warrenandmahoney.com

#### Project Title

PARK TERRACE  
SITE 01  
BISHOPSPARK

#### Drawing Title

VILLAGE CENTRE B01  
FLOOR PLAN -  
BASEMENT ZONE 5

#### Drawing Issue

RESOURCE  
CONSENT

#### Drawing Details

Scale As indicated @ A1  
Date 27/03/20  
Job No 8917  
Drawn WM Team  
Checked TDH

#### Drawing No

B01 .A1-114


#### Revision

D

1 LEVEL 0 - BASEMENT ZONE 5

A3-010 A1 sheet scale = 1 : 100



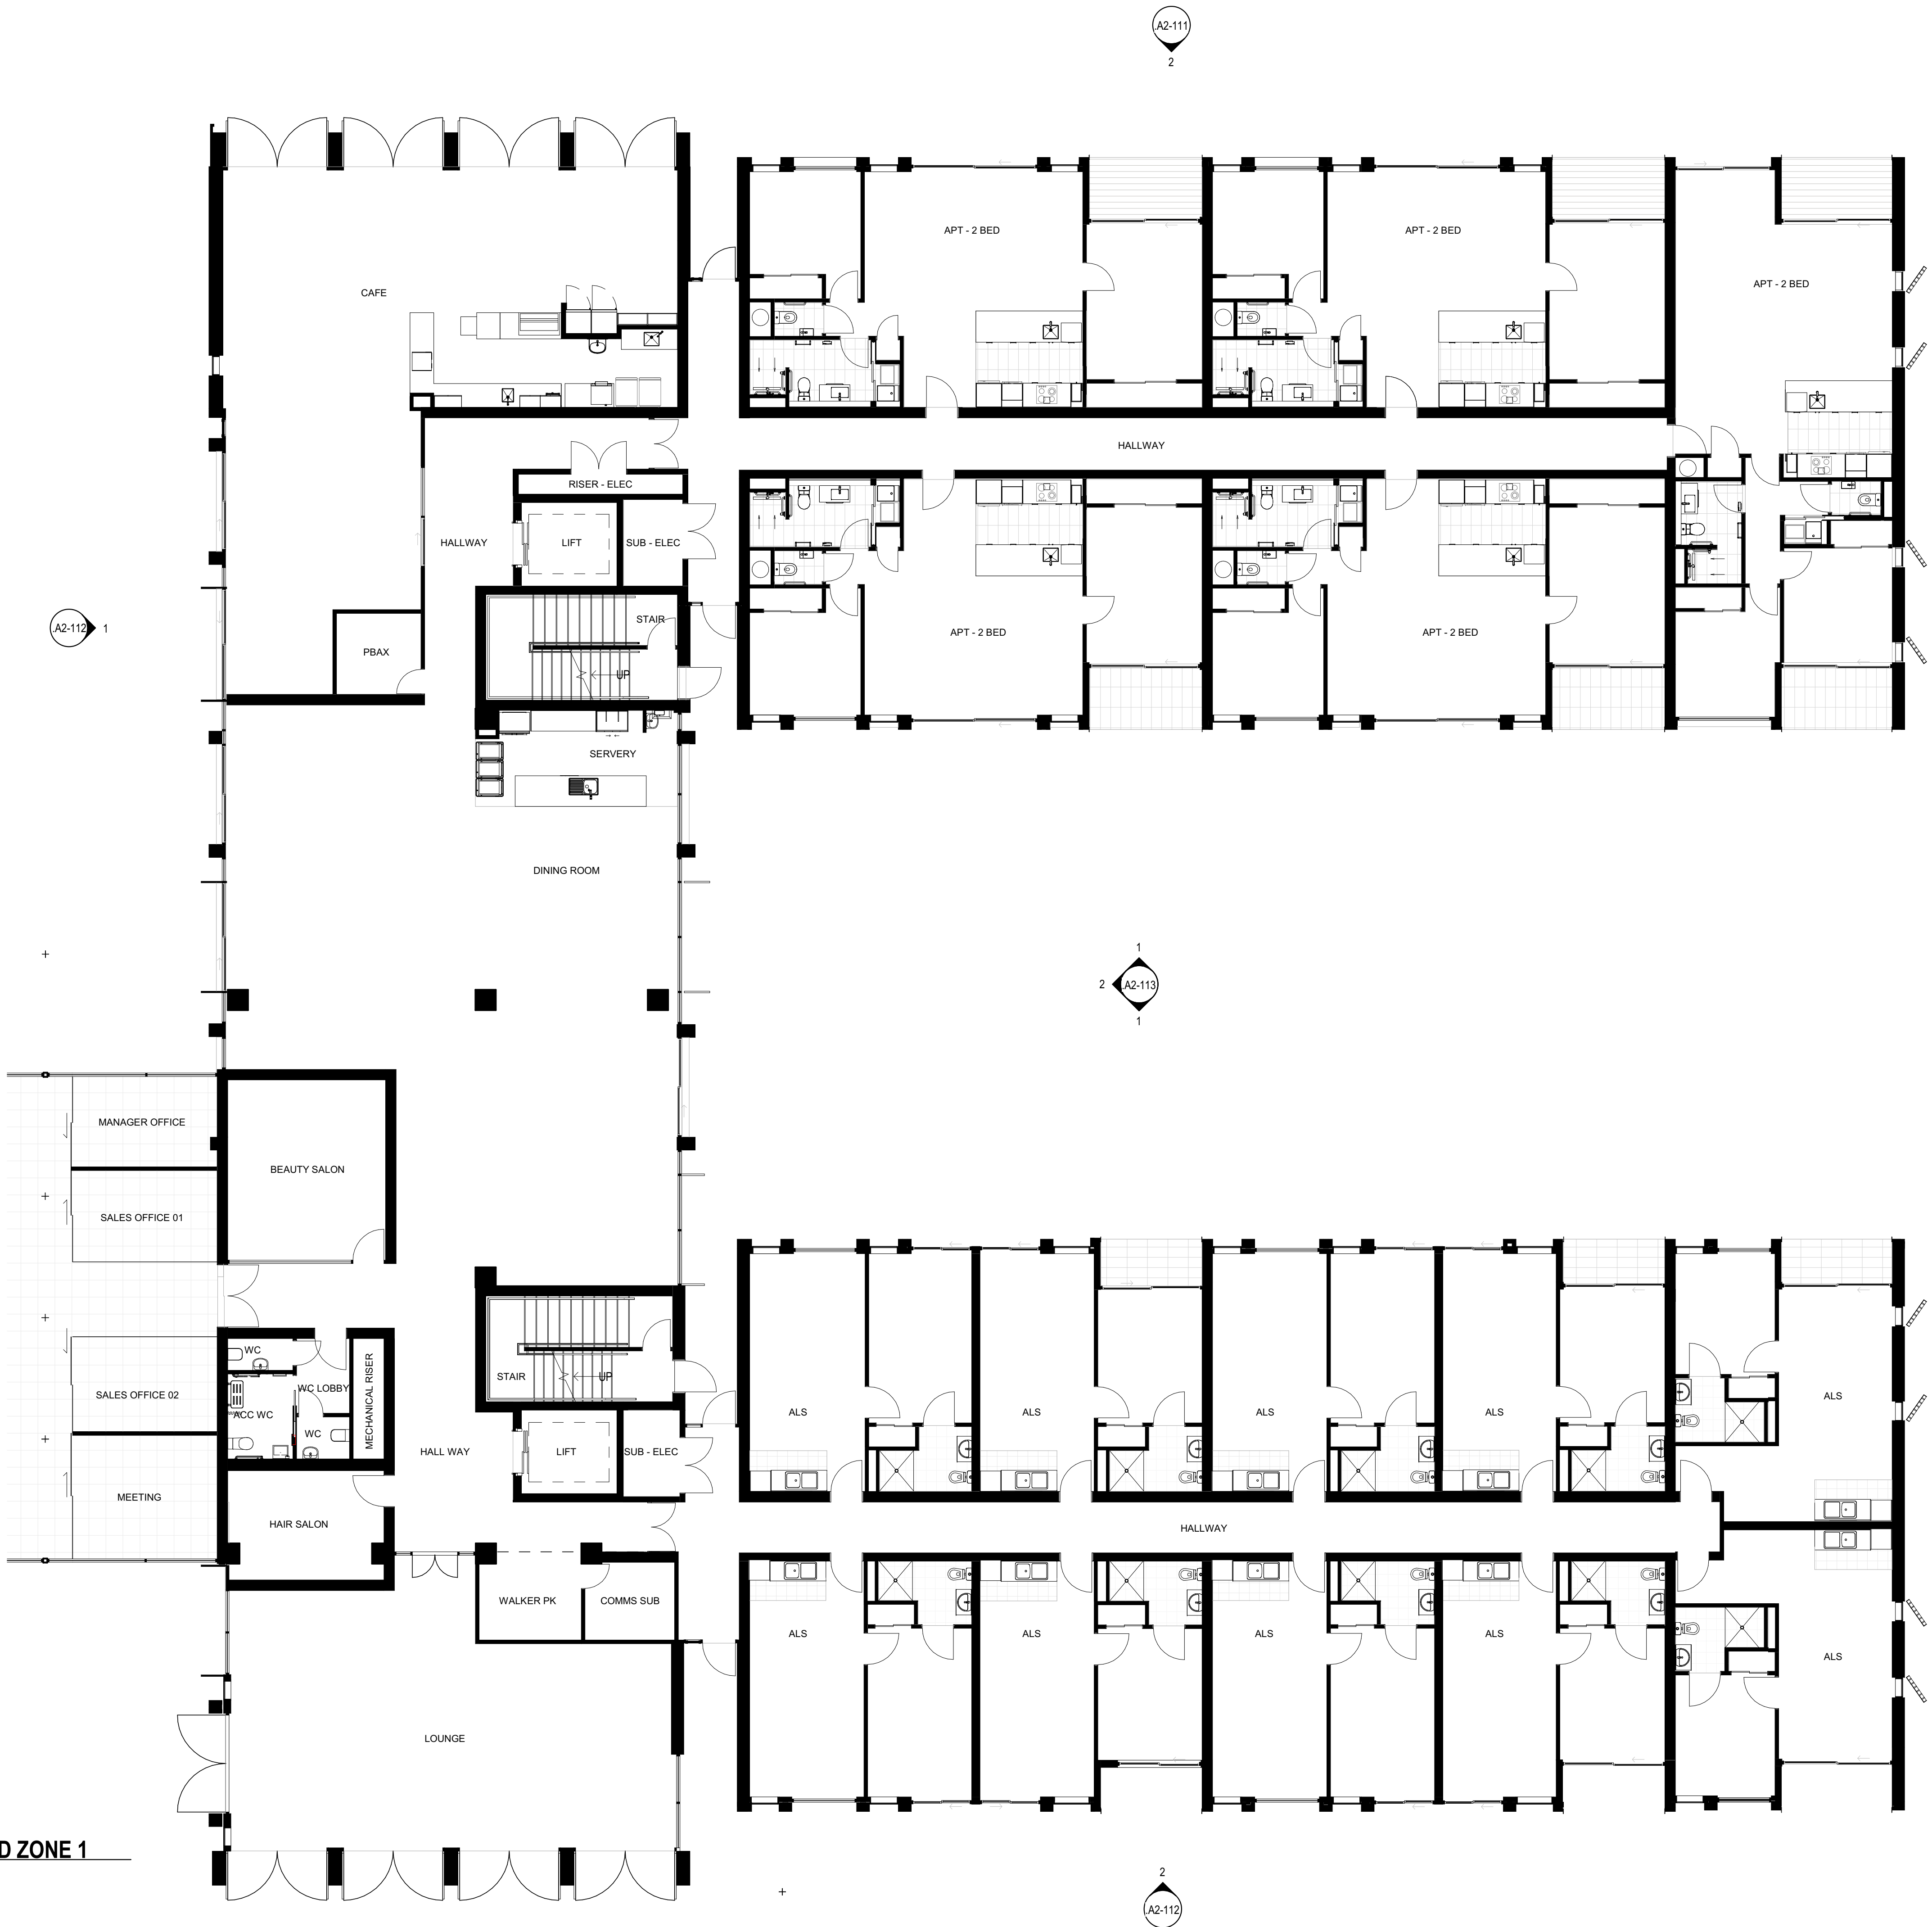

1 LEVEL 1 - GROUND ZONE 1

All dimension to be verified on site before producing shop drawings or commencing any work. Do not scale. The copyright of this drawing remains with Warren and Mahoney Architects Ltd.

Revisions

- A 25/10/19 RESOURCE CONSENT DRAFT
- B 02/12/19 RESOURCE CONSENT
- C 09/03/20 FOR INFORMATION
- D 13/03/20 FINAL DRAFT
- E 27/03/20 RESOURCE CONSENT ISSUE

Client

RYMAN HEALTHCARE

Warren and Mahoney Architects  
New Zealand Ltd

254 Montreal Street  
PO Box 25086  
Christchurch 8011  
New Zealand  
Phone + 64 3 961 5926

Registered Architects and Designers  
www.warrenandmahoney.com

Project Title

PARK TERRACE  
SITE 01  
BISHOPSPARK

Drawing Title

VILLAGE CENTRE B01  
FLOOR PLAN - LEVEL 1  
GROUND FLOOR ZONE 1

Drawing Issue

RESOURCE  
CONSENT

Drawing Details

Scale 1 : 100 @ A1  
Date 27/03/20  
Job No 8917  
Drawn WM Team  
Checked TDH


Drawing No

B01 .A1-120

Revision

E



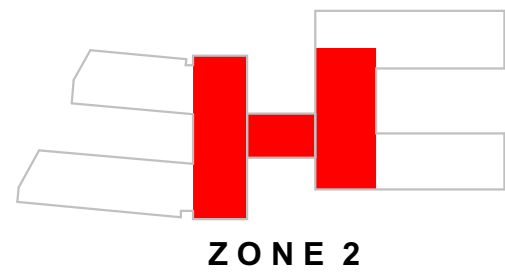

ZONE 2



**1 LEVEL 1 - GROUND ZONE 2**

A2-010 A1 sheet scale = 1 : 100

All dimension to be verified on site before producing shop drawings or commencing any work. Do not scale. The copyright of this drawing remains with Warren and Mahoney Architects Ltd.

**Revisions**

- A 25/10/19 RESOURCE CONSENT DRAFT
- B 02/12/19 RESOURCE CONSENT
- C 09/03/20 FOR INFORMATION
- D 13/03/20 FINAL DRAFT
- E 27/03/20 RESOURCE CONSENT ISSUE

**Client**

RYMAN HEALTHCARE

**Warren and Mahoney Architects  
New Zealand Ltd**

254 Montreal Street  
PO Box 25086  
Christchurch 8011  
New Zealand  
Phone + 64 3 961 5926

Registered Architects and Designers  
www.warrenandmahoney.com

**Project Title**

**PARK TERRACE  
SITE 01  
BISHOPSPARK**

**Drawing Title**

**VILLAGE CENTRE B01  
FLOOR PLAN - LEVEL 1  
GROUND FLOOR ZONE 2**

**Drawing Issue**

**RESOURCE  
CONSENT**

**Drawing Details**

Scale 1 : 100 @ A1  
Date 27/03/20  
Job No 8917  
Drawn WM Team  
Checked TDH

**Drawing No**

**B01 .A1-121**

**Revision**

**E**





Revisions

A 25/10/19	RESOURCE CONSENT DRAFT
B 02/12/19	RESOURCE CONSENT
C 09/03/20	FOR INFORMATION
D 13/03/20	FINAL DRAFT
E 27/03/20	RESOURCE CONSENT ISSUE

Client

RYMAN HEALTHCARE

Warren and Mahoney Architects  
New Zealand Ltd

254 Montreal Street  
PO Box 25086  
Christchurch 8011  
New Zealand  
Phone + 64 3 961 5926

Registered Architects and Designers  
www.warrenandmahoney.com

Project Title

PARK TERRACE  
SITE 01  
BISHOPSPARK

Drawing Title

VILLAGE CENTRE B01  
FLOOR PLAN - LEVEL 1  
GROUND FLOOR ZONE 3

Drawing Issue  
RESOURCE  
CONSENT

Drawing Details

Scale	1 : 100 @ A1
Date	27/03/20
Job No	8917
Drawn	WM Team
Checked	TDH


Drawing No

B01 .A1-122

Revision

E



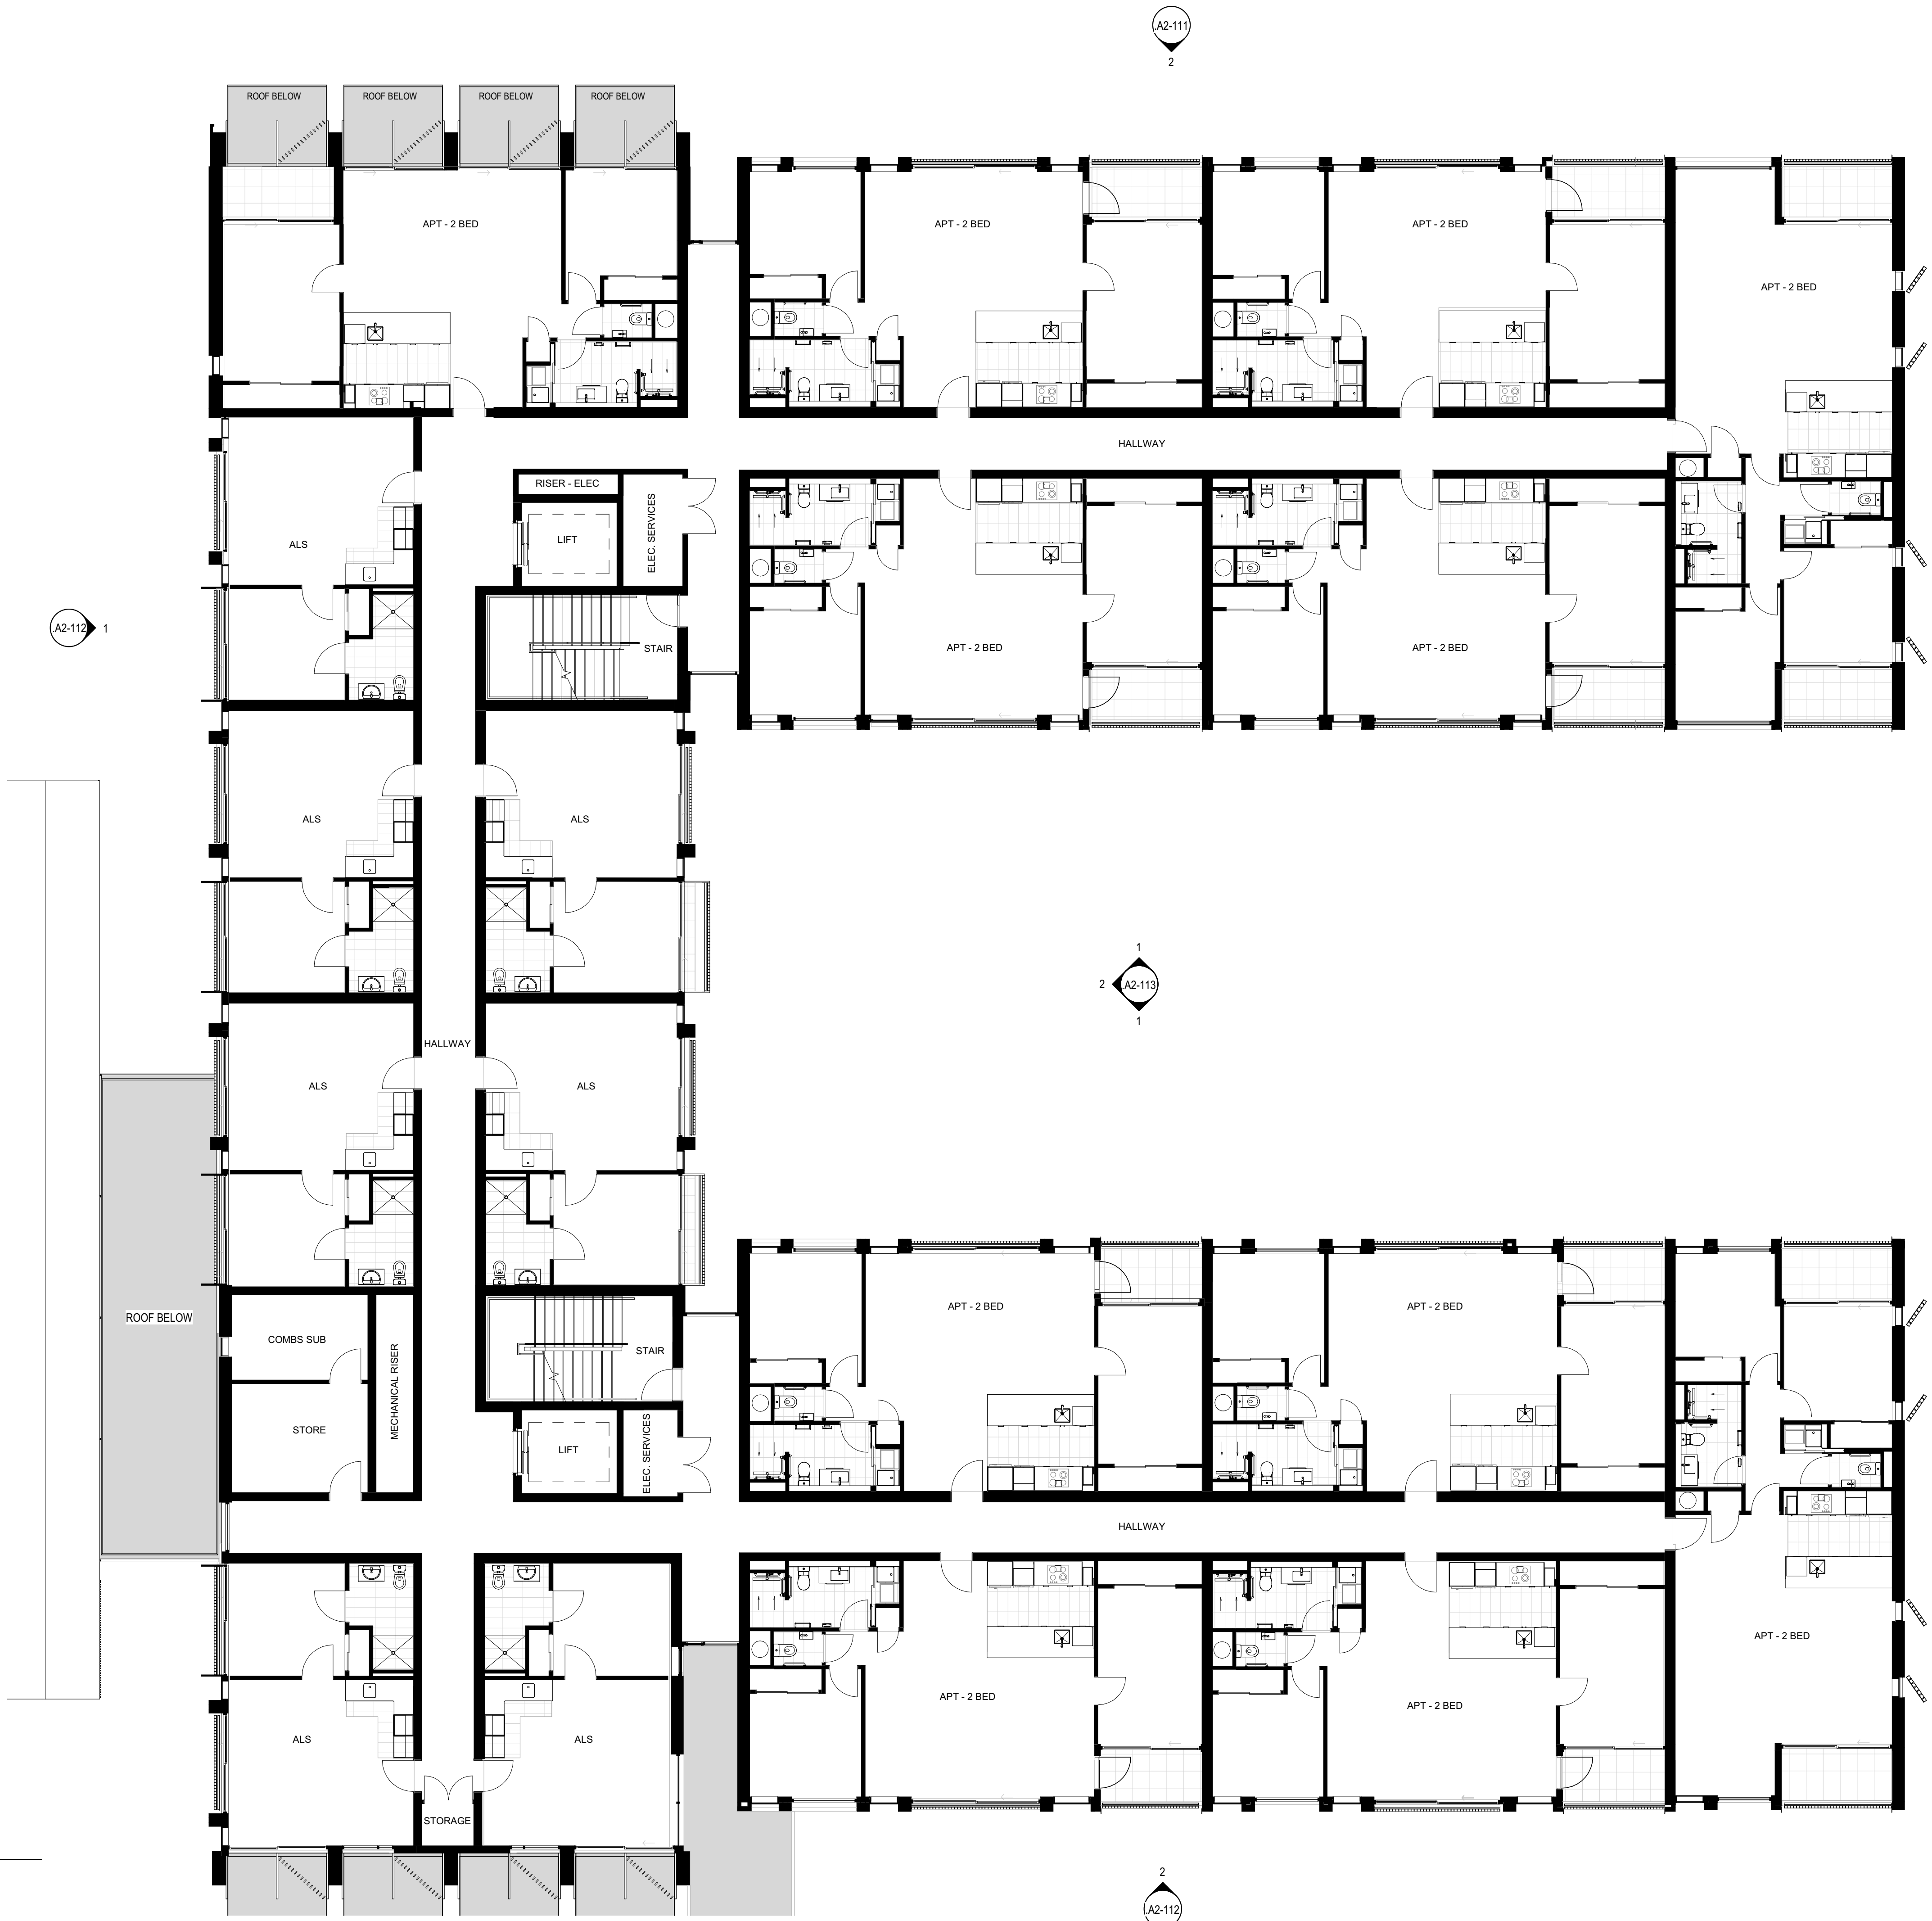

Revisions

A	25/10/19	RESOURCE CONSENT DRAFT
B	02/12/19	RESOURCE CONSENT
C	09/03/20	FOR INFORMATION
D	13/03/20	FINAL DRAFT
E	27/03/20	RESOURCE CONSENT ISSUE

Client

RYMAN HEALTHCARE

Warren and Mahoney Architects  
New Zealand Ltd

254 Montreal Street  
PO Box 25086  
Christchurch 8011  
New Zealand  
Phone + 64 3 961 5926

Registered Architects and Designers  
www.warrenandmahoney.com

Project Title

PARK TERRACE  
SITE 01  
BISHOPSPARK

Drawing Title

VILLAGE CENTRE B01  
FLOOR PLAN - LEVEL  
2 ZONE 1

Drawing Issue

RESOURCE  
CONSENT

Drawing Details

Scale	1 : 100 @ A1
Date	27/03/20
Job No	8917
Drawn	WM Team
Checked	TDH


Drawing No

B01 .A1-130

Revision




E



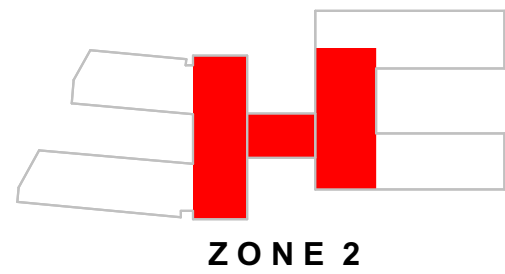

1 LEVEL 2 - ZONE 2

A1 sheet scale = 1 : 100

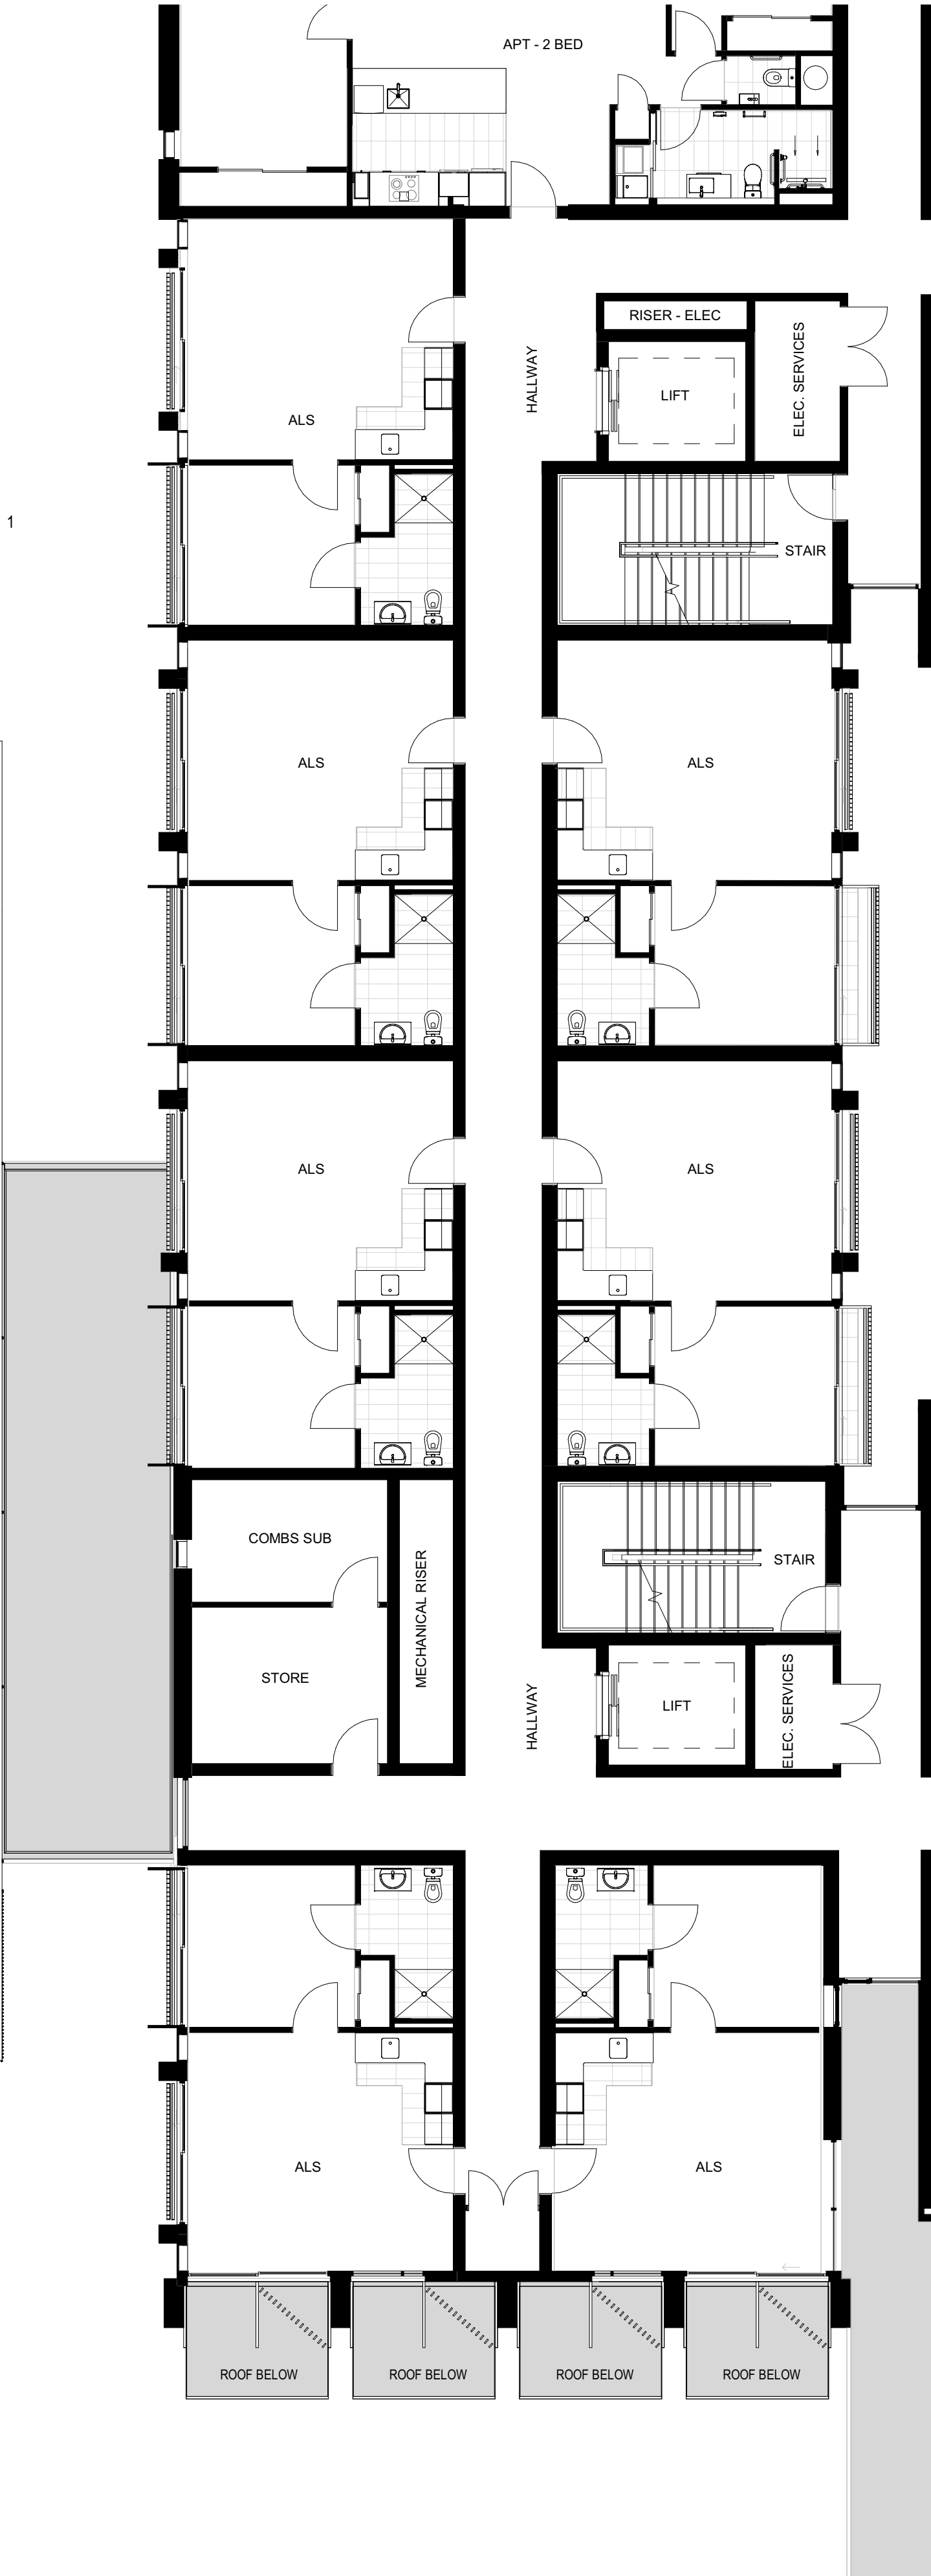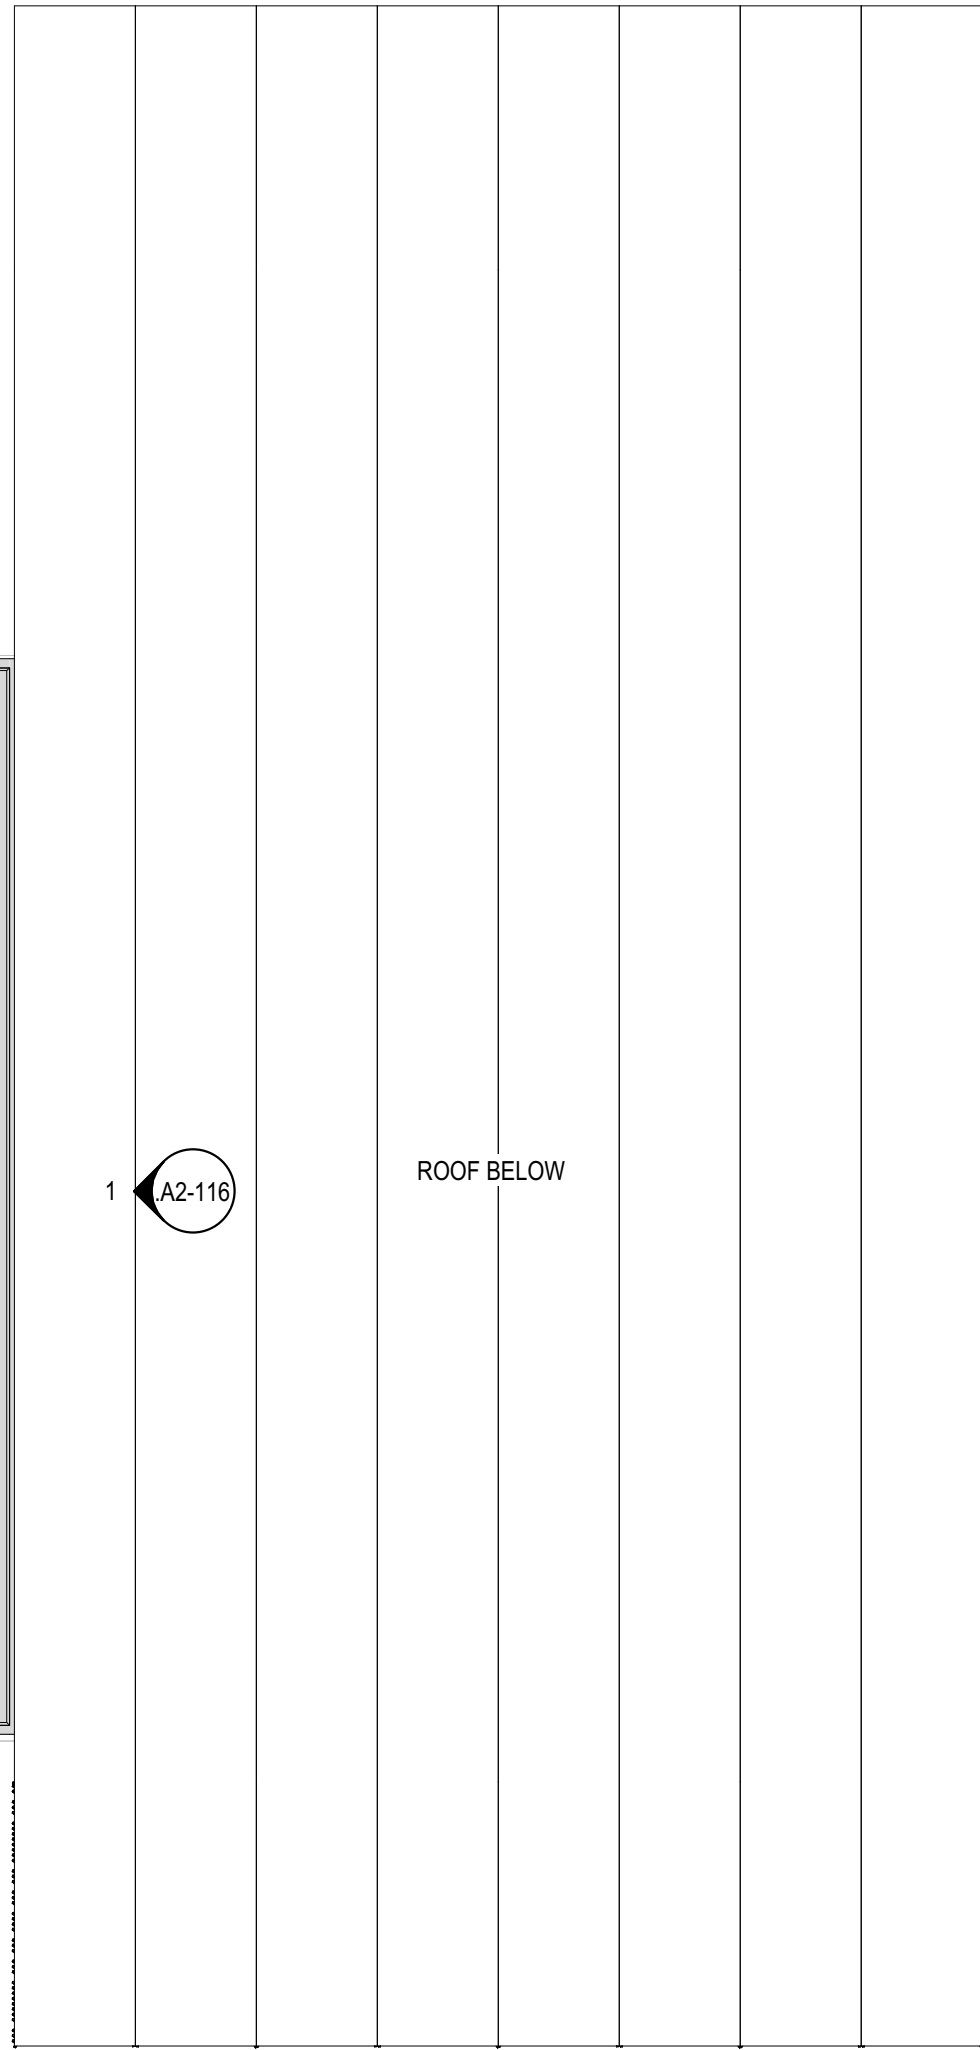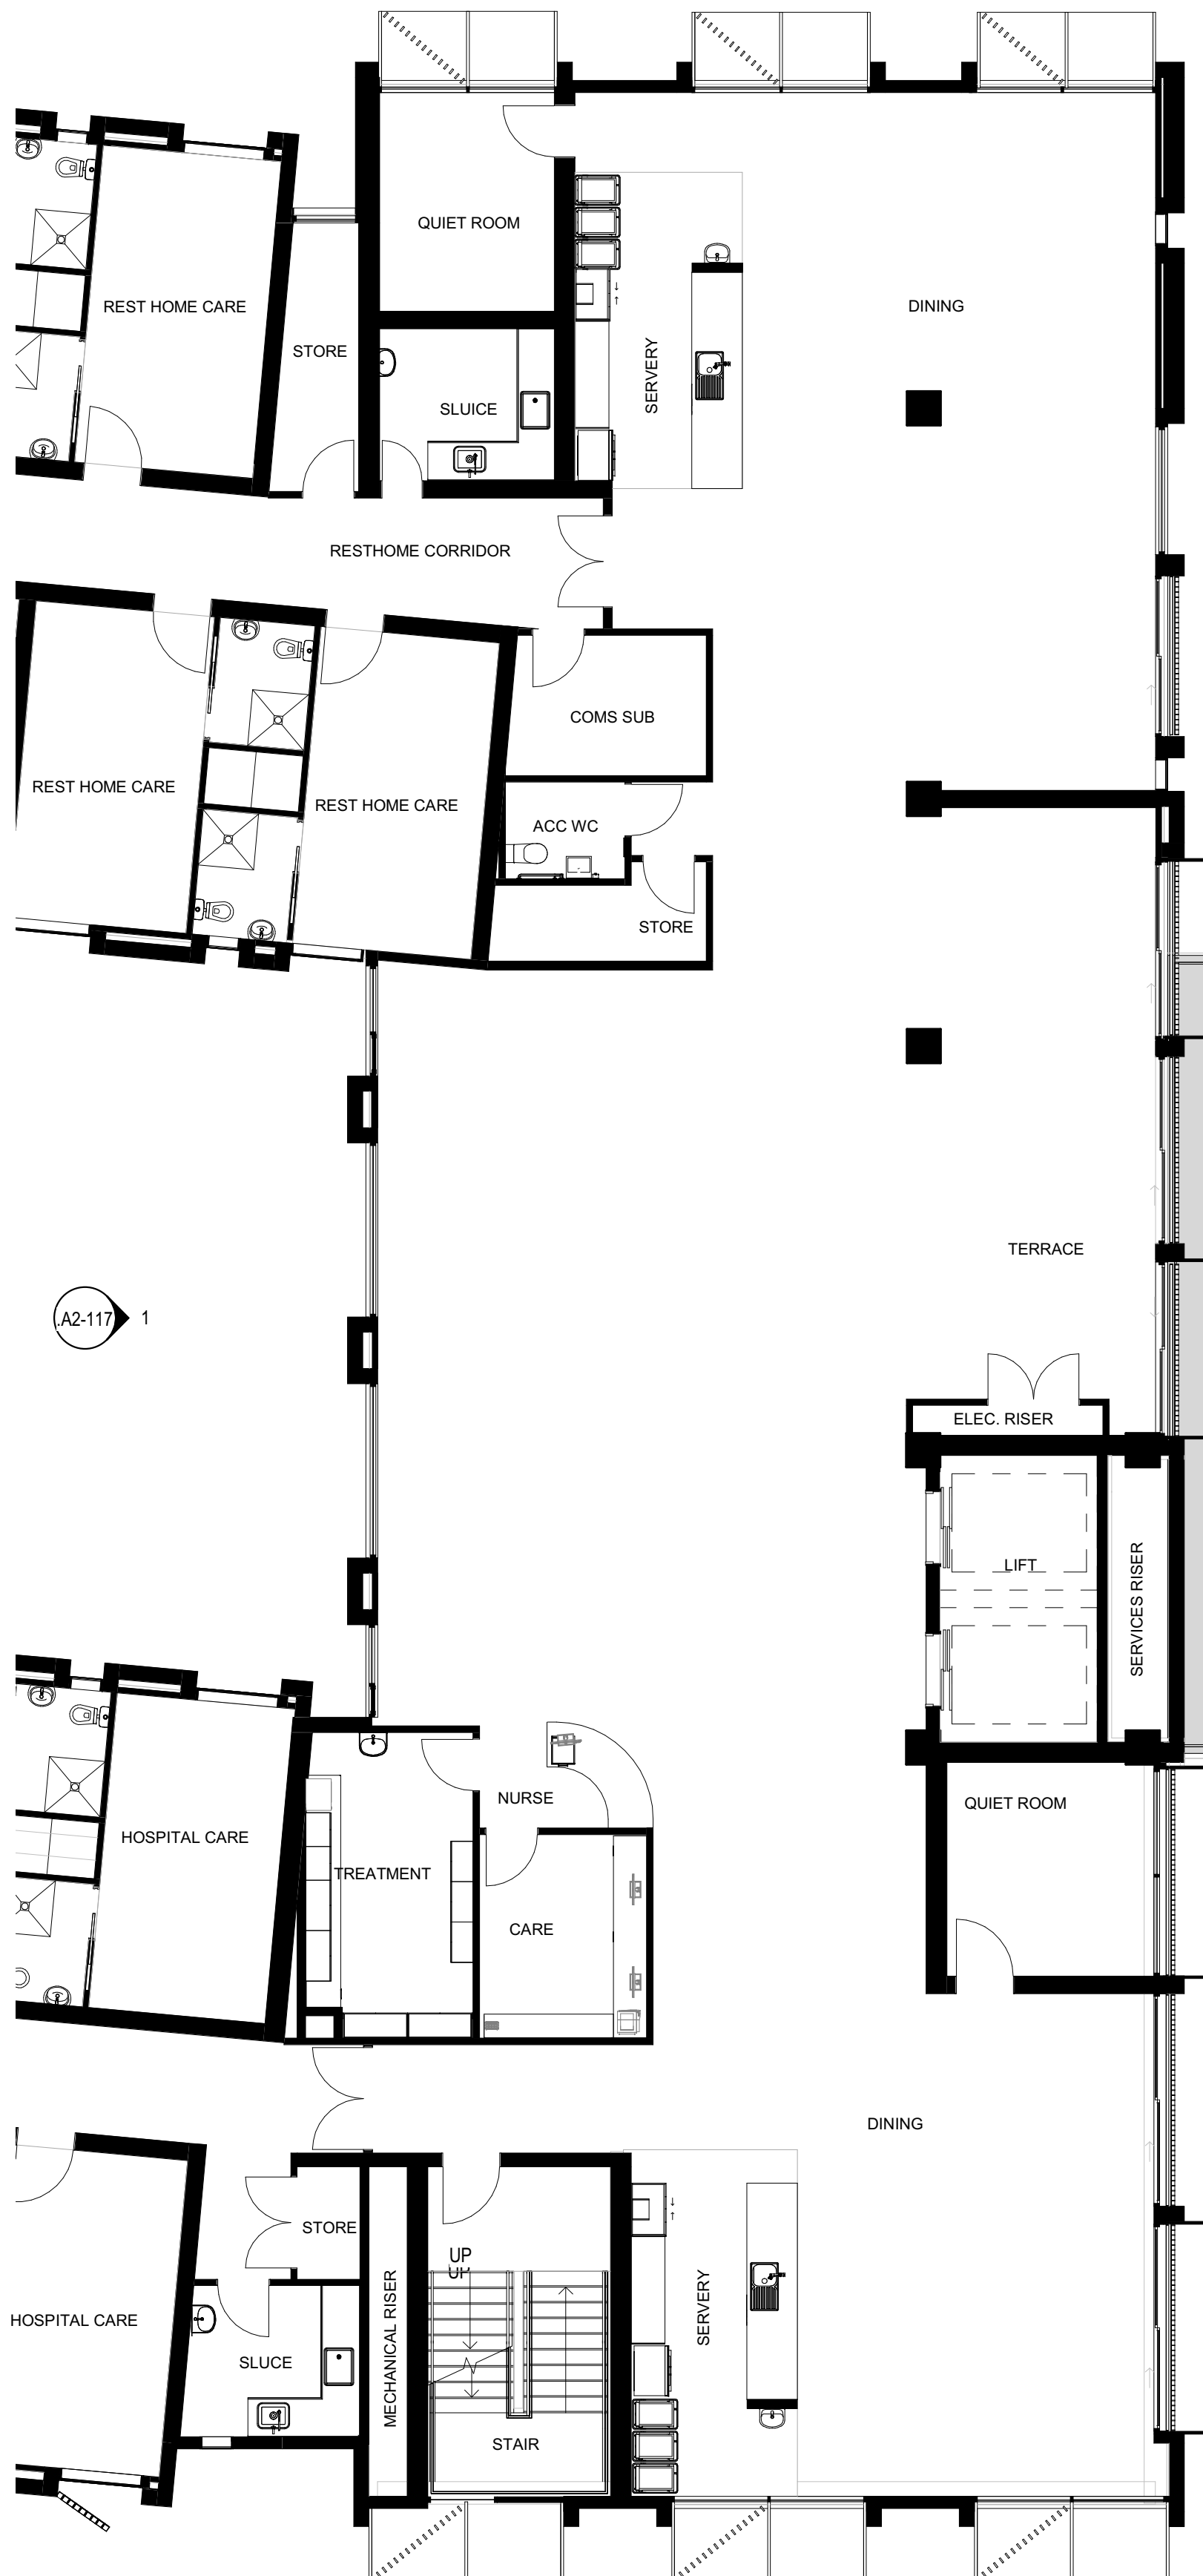

All dimension to be verified on site before producing shop drawings or commencing any work. Do not scale. The copyright of this drawing remains with Warren and Mahoney Architects Ltd.

Revisions	
A 25/10/19	RESOURCE CONSENT DRAFT
B 02/12/19	RESOURCE CONSENT
C 09/03/20	FOR INFORMATION
D 13/03/20	FINAL DRAFT
E 27/03/20	RESOURCE CONSENT ISSUE

Client  
RYMAN HEALTHCARE

Warren and Mahoney Architects  
New Zealand Ltd  
254 Montreal Street  
PO Box 25086  
Christchurch 8011  
New Zealand  
Phone + 64 3 961 5926

Registered Architects and Designers  
www.warrenandmahoney.com

Project Title  
PARK TERRACE  
SITE 01  
BISHOPSPARK

Drawing Title  
VILLAGE CENTRE B01  
FLOOR PLAN - LEVEL  
2 ZONE 2


Drawing Issue	
RESOURCE CONSENT	
Drawing Details	
Scale	1 : 100 @ A1
Date	27/03/20
Job No	8917
Drawn	WM Team
Checked	TDH

Drawing No	Revision
B01 .A1-131	E



Revisions

A 25/10/19 RESOURCE CONSENT DRAFT  
B 02/12/19 RESOURCE CONSENT  
C 09/03/20 FOR INFORMATION  
D 13/03/20 FINAL DRAFT  
E 27/03/20 RESOURCE CONSENT ISSUE

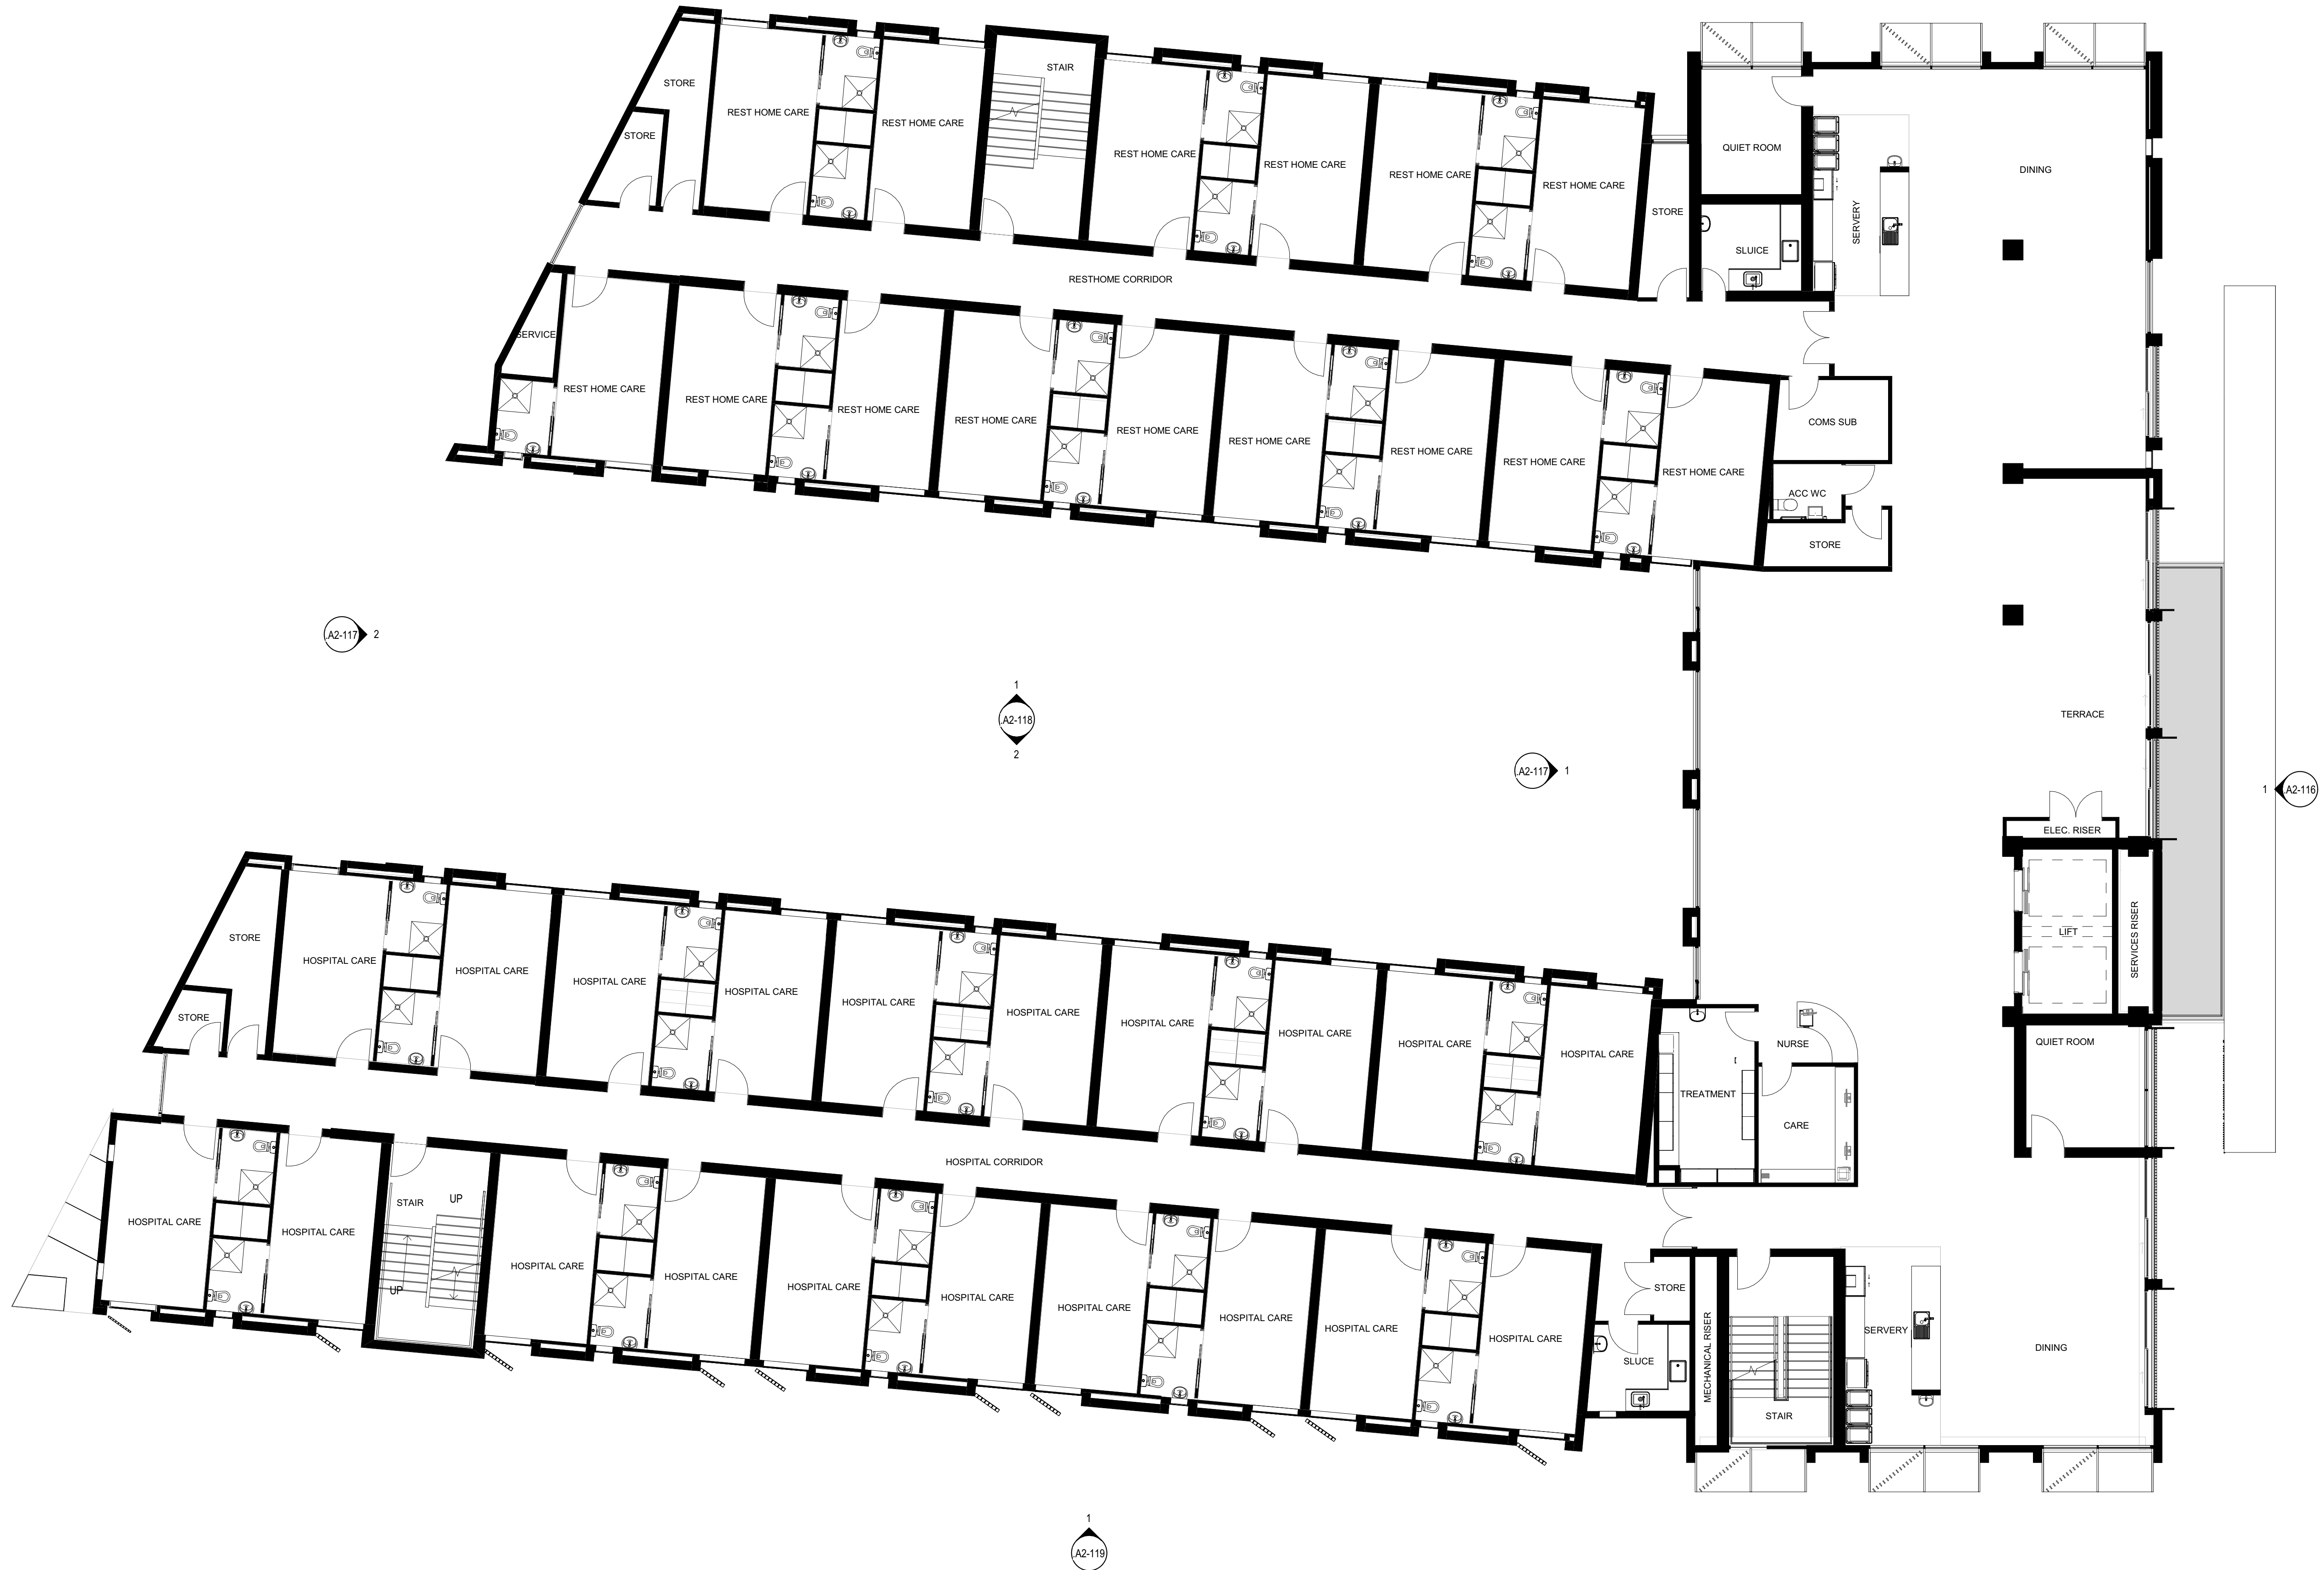

Client

RYMAN HEALTHCARE

Warren and Mahoney Architects  
New Zealand Ltd

254 Montreal Street  
PO Box 25086  
Christchurch 8011  
New Zealand  
Phone + 64 3 961 5926

Registered Architects and Designers  
www.warrenandmahoney.com

Project Title

PARK TERRACE  
SITE 01  
BISHOPSPARK

Drawing Title

VILLAGE CENTRE B01  
FLOOR PLAN - LEVEL  
2 ZONE 3

Drawing Issue

RESOURCE  
CONSENT

Drawing Details

Scale 1 : 100 @ A1  
Date 27/03/20  
Job No 8917  
Drawn WM Team  
Checked TDH


Drawing No

B01 .A1-132

Revision

E



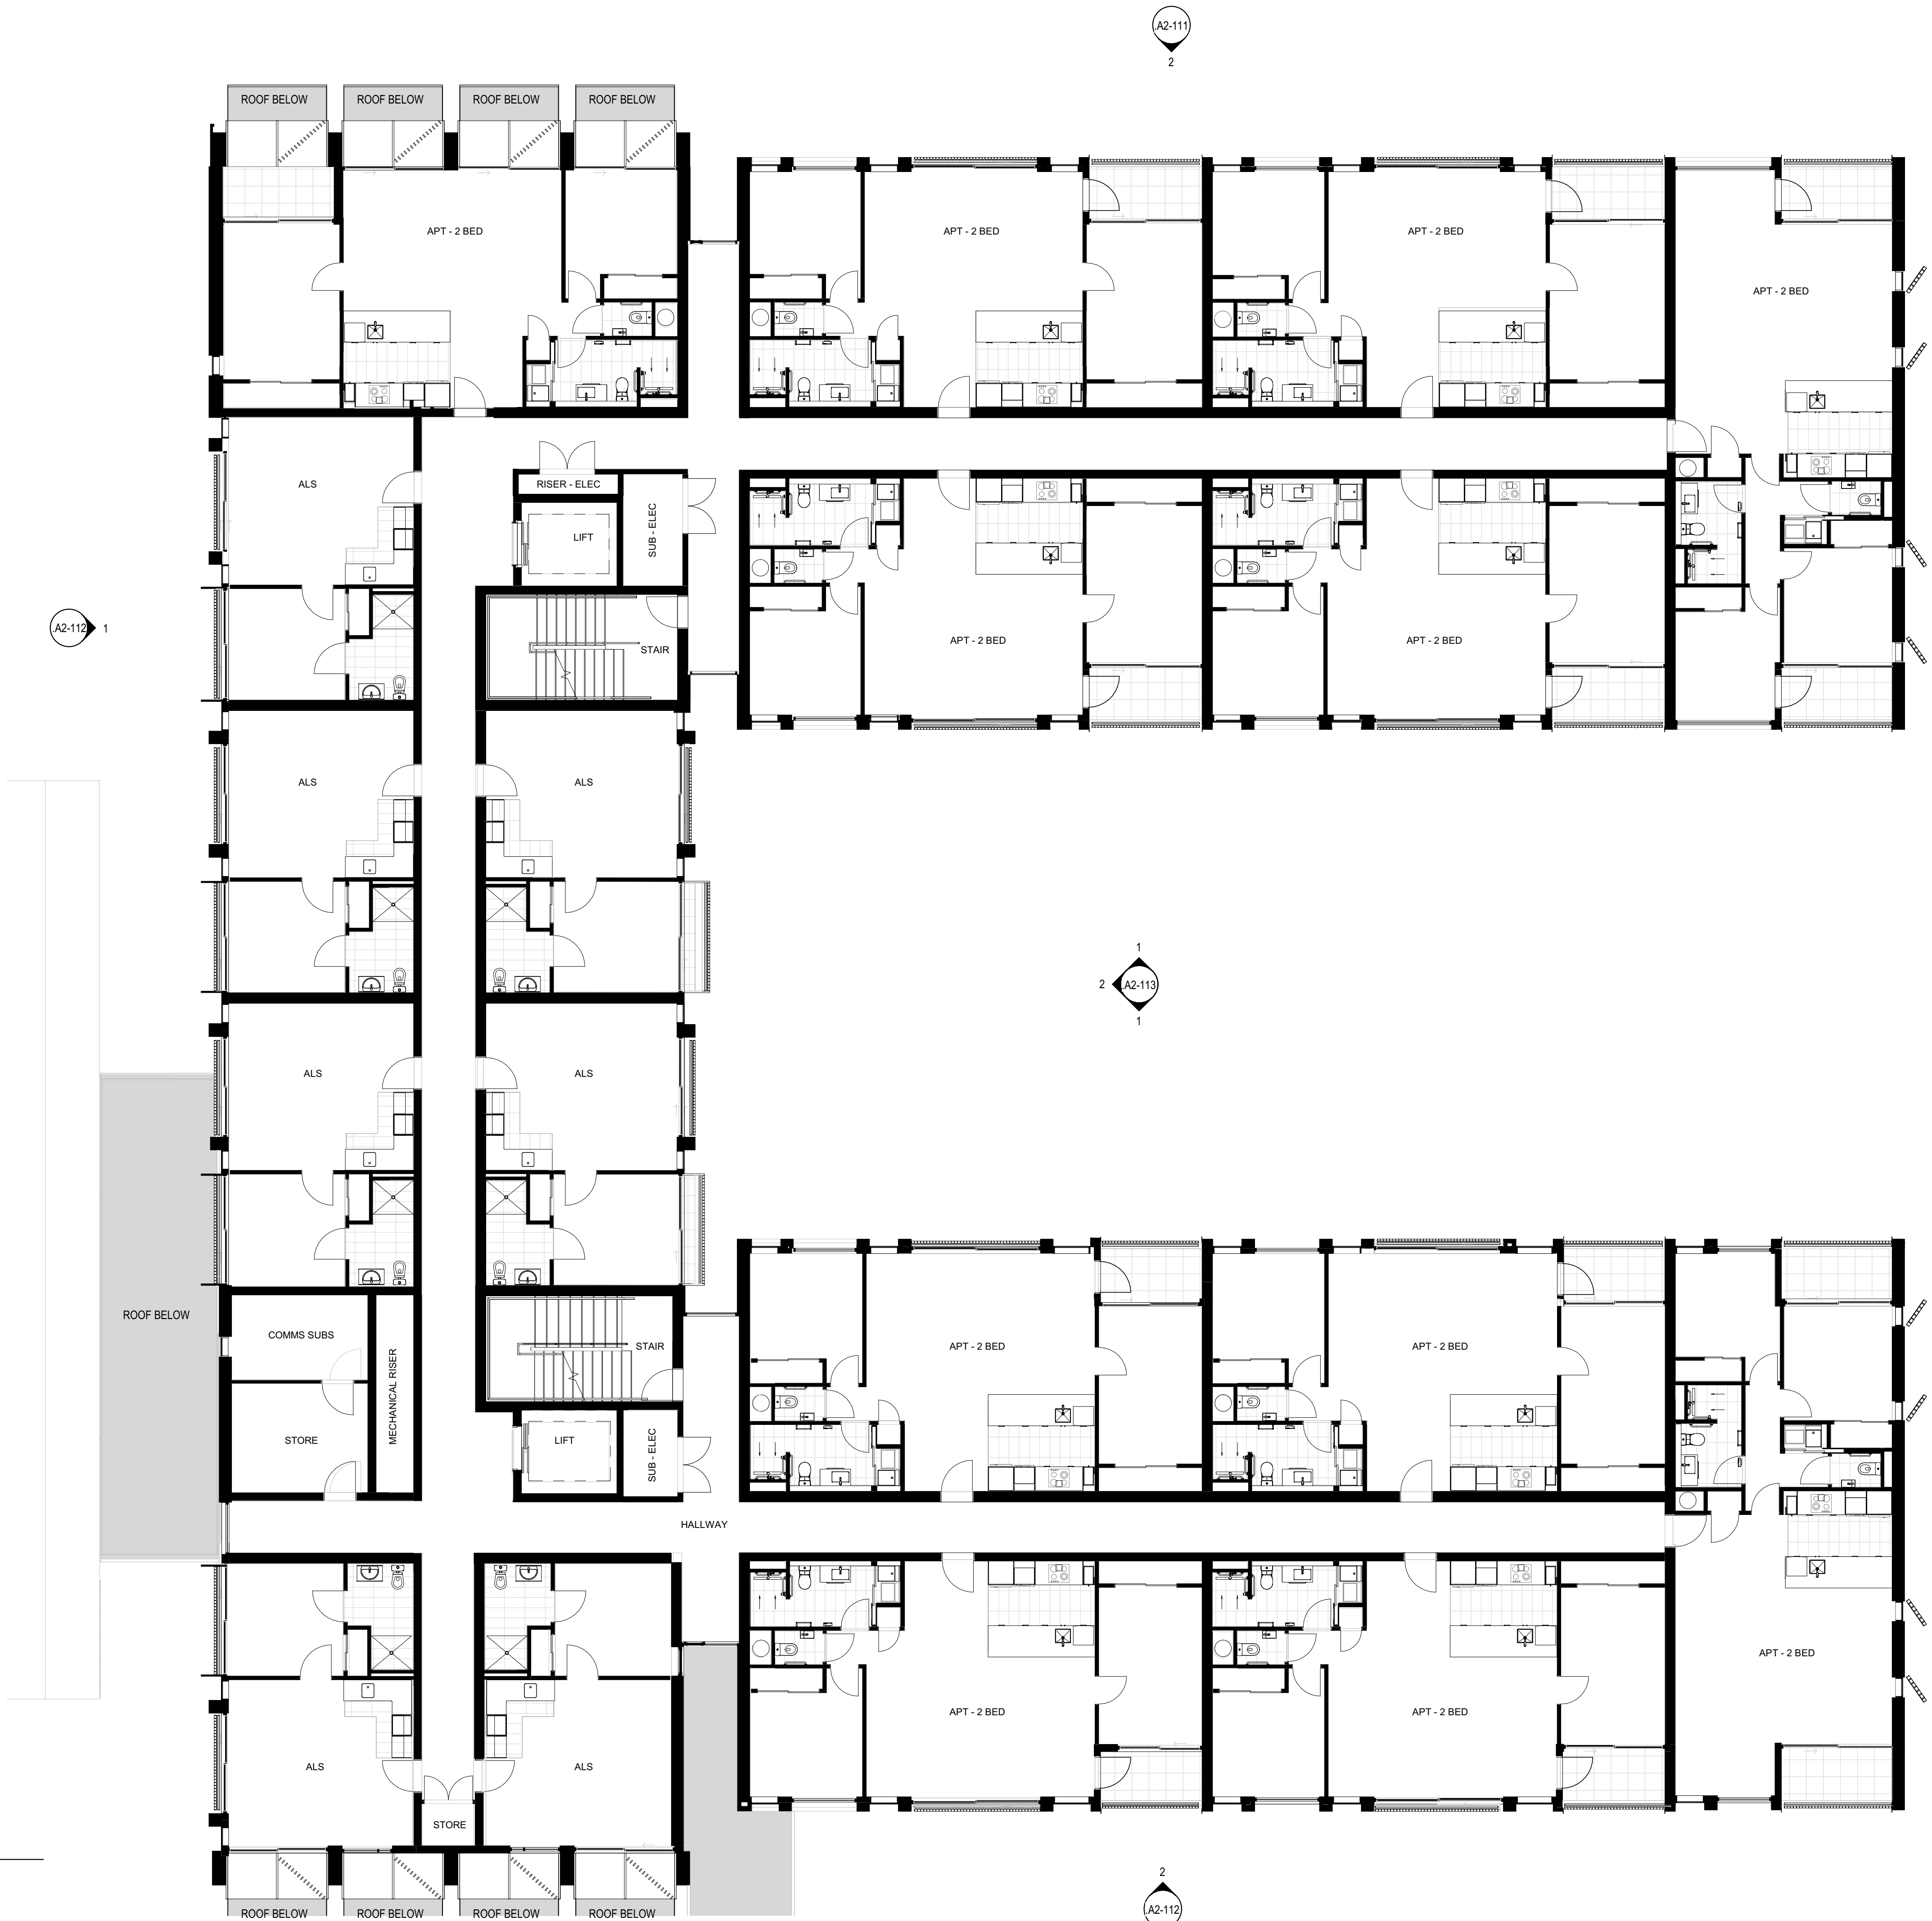

1 LEVEL 3 - ZONE 1

All dimension to be verified on site before producing shop drawings or commencing any work. Do not scale. The copyright of this drawing remains with Warren and Mahoney Architects Ltd.

Revisions

- A 25/10/19 RESOURCE CONSENT DRAFT
- B 02/12/19 RESOURCE CONSENT
- C 09/03/20 FOR INFORMATION
- D 13/03/20 FINAL DRAFT
- E 27/03/20 RESOURCE CONSENT ISSUE

Client

RYMAN HEALTHCARE

Warren and Mahoney Architects  
New Zealand Ltd

254 Montreal Street  
PO Box 25086  
Christchurch 8011  
New Zealand  
Phone + 64 3 961 5926

Registered Architects and Designers  
www.warrenandmahoney.com

Project Title

PARK TERRACE  
SITE 01  
BISHOPSPARK

Drawing Title

VILLAGE CENTRE B01  
FLOOR PLAN - LEVEL  
3 ZONE 1

Drawing Issue

RESOURCE  
CONSENT

Drawing Details

Scale 1 : 100 @ A1  
Date 27/03/20  
Job No 8917  
Drawn WM Team  
Checked TDH

Drawing No

B01 .A1-140


Revision

E



#### Revisions

A 25/10/19 RESOURCE CONSENT DRAFT  
B 02/12/19 RESOURCE CONSENT  
C 09/03/20 FOR INFORMATION  
D 13/03/20 FINAL DRAFT  
E 27/03/20 RESOURCE CONSENT ISSUE

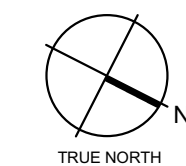

Client  
RYMAN HEALTHCARE

Warren and Mahoney Architects  
New Zealand Ltd  
254 Montreal Street  
PO Box 25086  
Christchurch 8011  
New Zealand  
Phone + 64 3 961 5926

Registered Architects and Designers  
www.warrenandmahoney.com

#### Project Title

PARK TERRACE  
SITE 01  
BISHOPSPARK

#### Drawing Title

VILLAGE CENTRE B01  
FLOOR PLAN - LEVEL 3  
ZONE 2

#### Drawing Issue

RESOURCE  
CONSENT

#### Drawing Details

Scale 1 : 100 @ A1  
Date 27/03/20  
Job No 8917  
Drawn WM Team  
Checked TDH

Drawing No Revision  
B01 .A1-141 E





Revisions

A 25/10/19 RESOURCE CONSENT DRAFT  
B 02/12/19 RESOURCE CONSENT  
C 09/03/20 FOR INFORMATION  
D 13/03/20 FINAL DRAFT  
E 27/03/20 RESOURCE CONSENT ISSUE



Client  
RYMAN HEALTHCARE

Warren and Mahoney Architects  
New Zealand Ltd  
254 Montreal Street  
PO Box 25086  
Christchurch 8011  
New Zealand  
Phone + 64 3 961 5926

Registered Architects and Designers  
www.warrenandmahoney.com

Project Title

PARK TERRACE  
SITE 01  
BISHOPSPARK

Drawing Title

VILLAGE CENTRE B01  
FLOOR PLAN - LEVEL  
3 ZONE 3


Drawing Issue  
RESOURCE  
CONSENT

Drawing Details

Scale 1 : 100 @ A1  
Date 27/03/20  
Job No 8917  
Drawn WM Team  
Checked TDH

Drawing No Revision  
B01 .A1-142 E



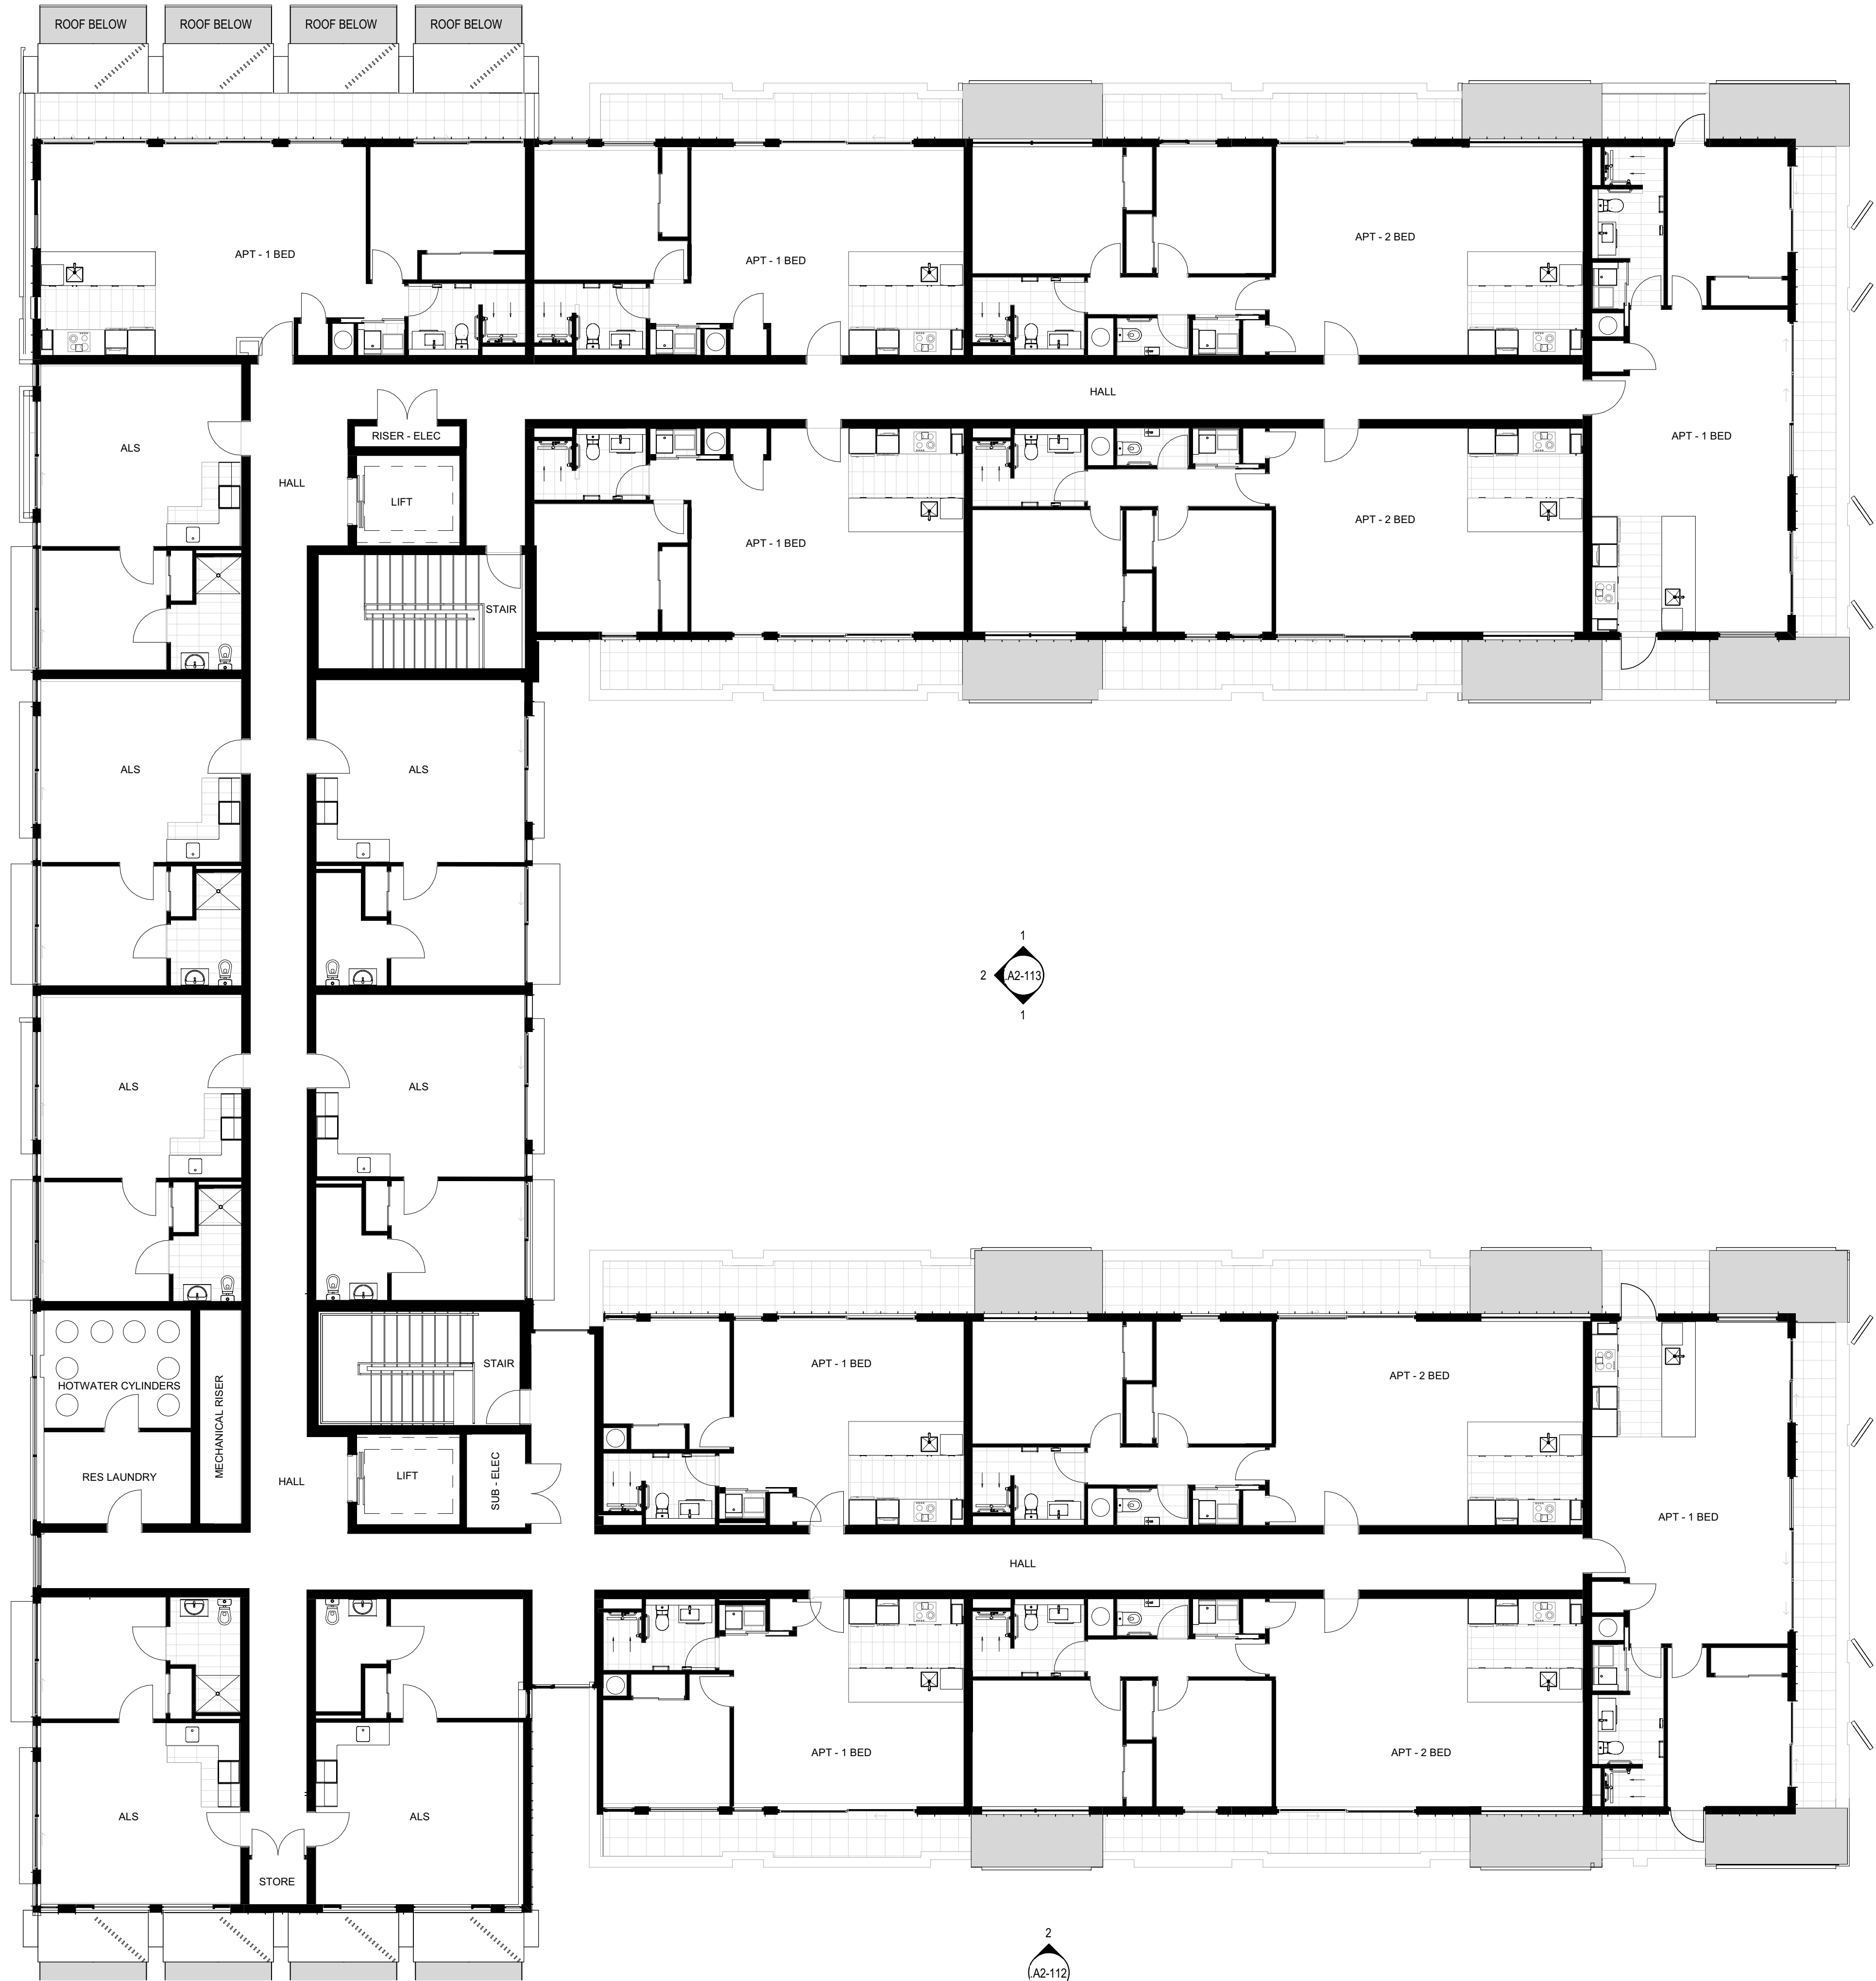

Revisions

A	25/10/19	RESOURCE CONSENT DRAFT
B	02/12/19	RESOURCE CONSENT
C	09/03/20	FOR INFORMATION
D	13/03/20	FINAL DRAFT
E	27/03/20	RESOURCE CONSENT ISSUE

Client

RYMAN HEALTHCARE

Warren and Mahoney Architects  
New Zealand Ltd

254 Montreal Street  
PO Box 25086  
Christchurch 8011  
New Zealand  
Phone + 64 3 961 5926

Registered Architects and Designers  
www.warrenandmahoney.com

Project Title

PARK TERRACE  
SITE 01  
BISHOPSPARK

Drawing Title

VILLAGE CENTRE B01  
FLOOR PLAN - LEVEL  
4 ZONE 1

Drawing Issue

RESOURCE  
CONSENT

Drawing Details

Scale	1 : 100 @ A1
Date	27/03/20
Job No	8917
Drawn	WM Team
Checked	TDH

Drawing No

B01 .A1-150


Revision

E



Revisions

A 25/10/19 RESOURCE CONSENT DRAFT  
B 02/12/19 RESOURCE CONSENT  
C 09/03/20 FOR INFORMATION  
D 13/03/20 FINAL DRAFT  
E 27/03/20 RESOURCE CONSENT ISSUE

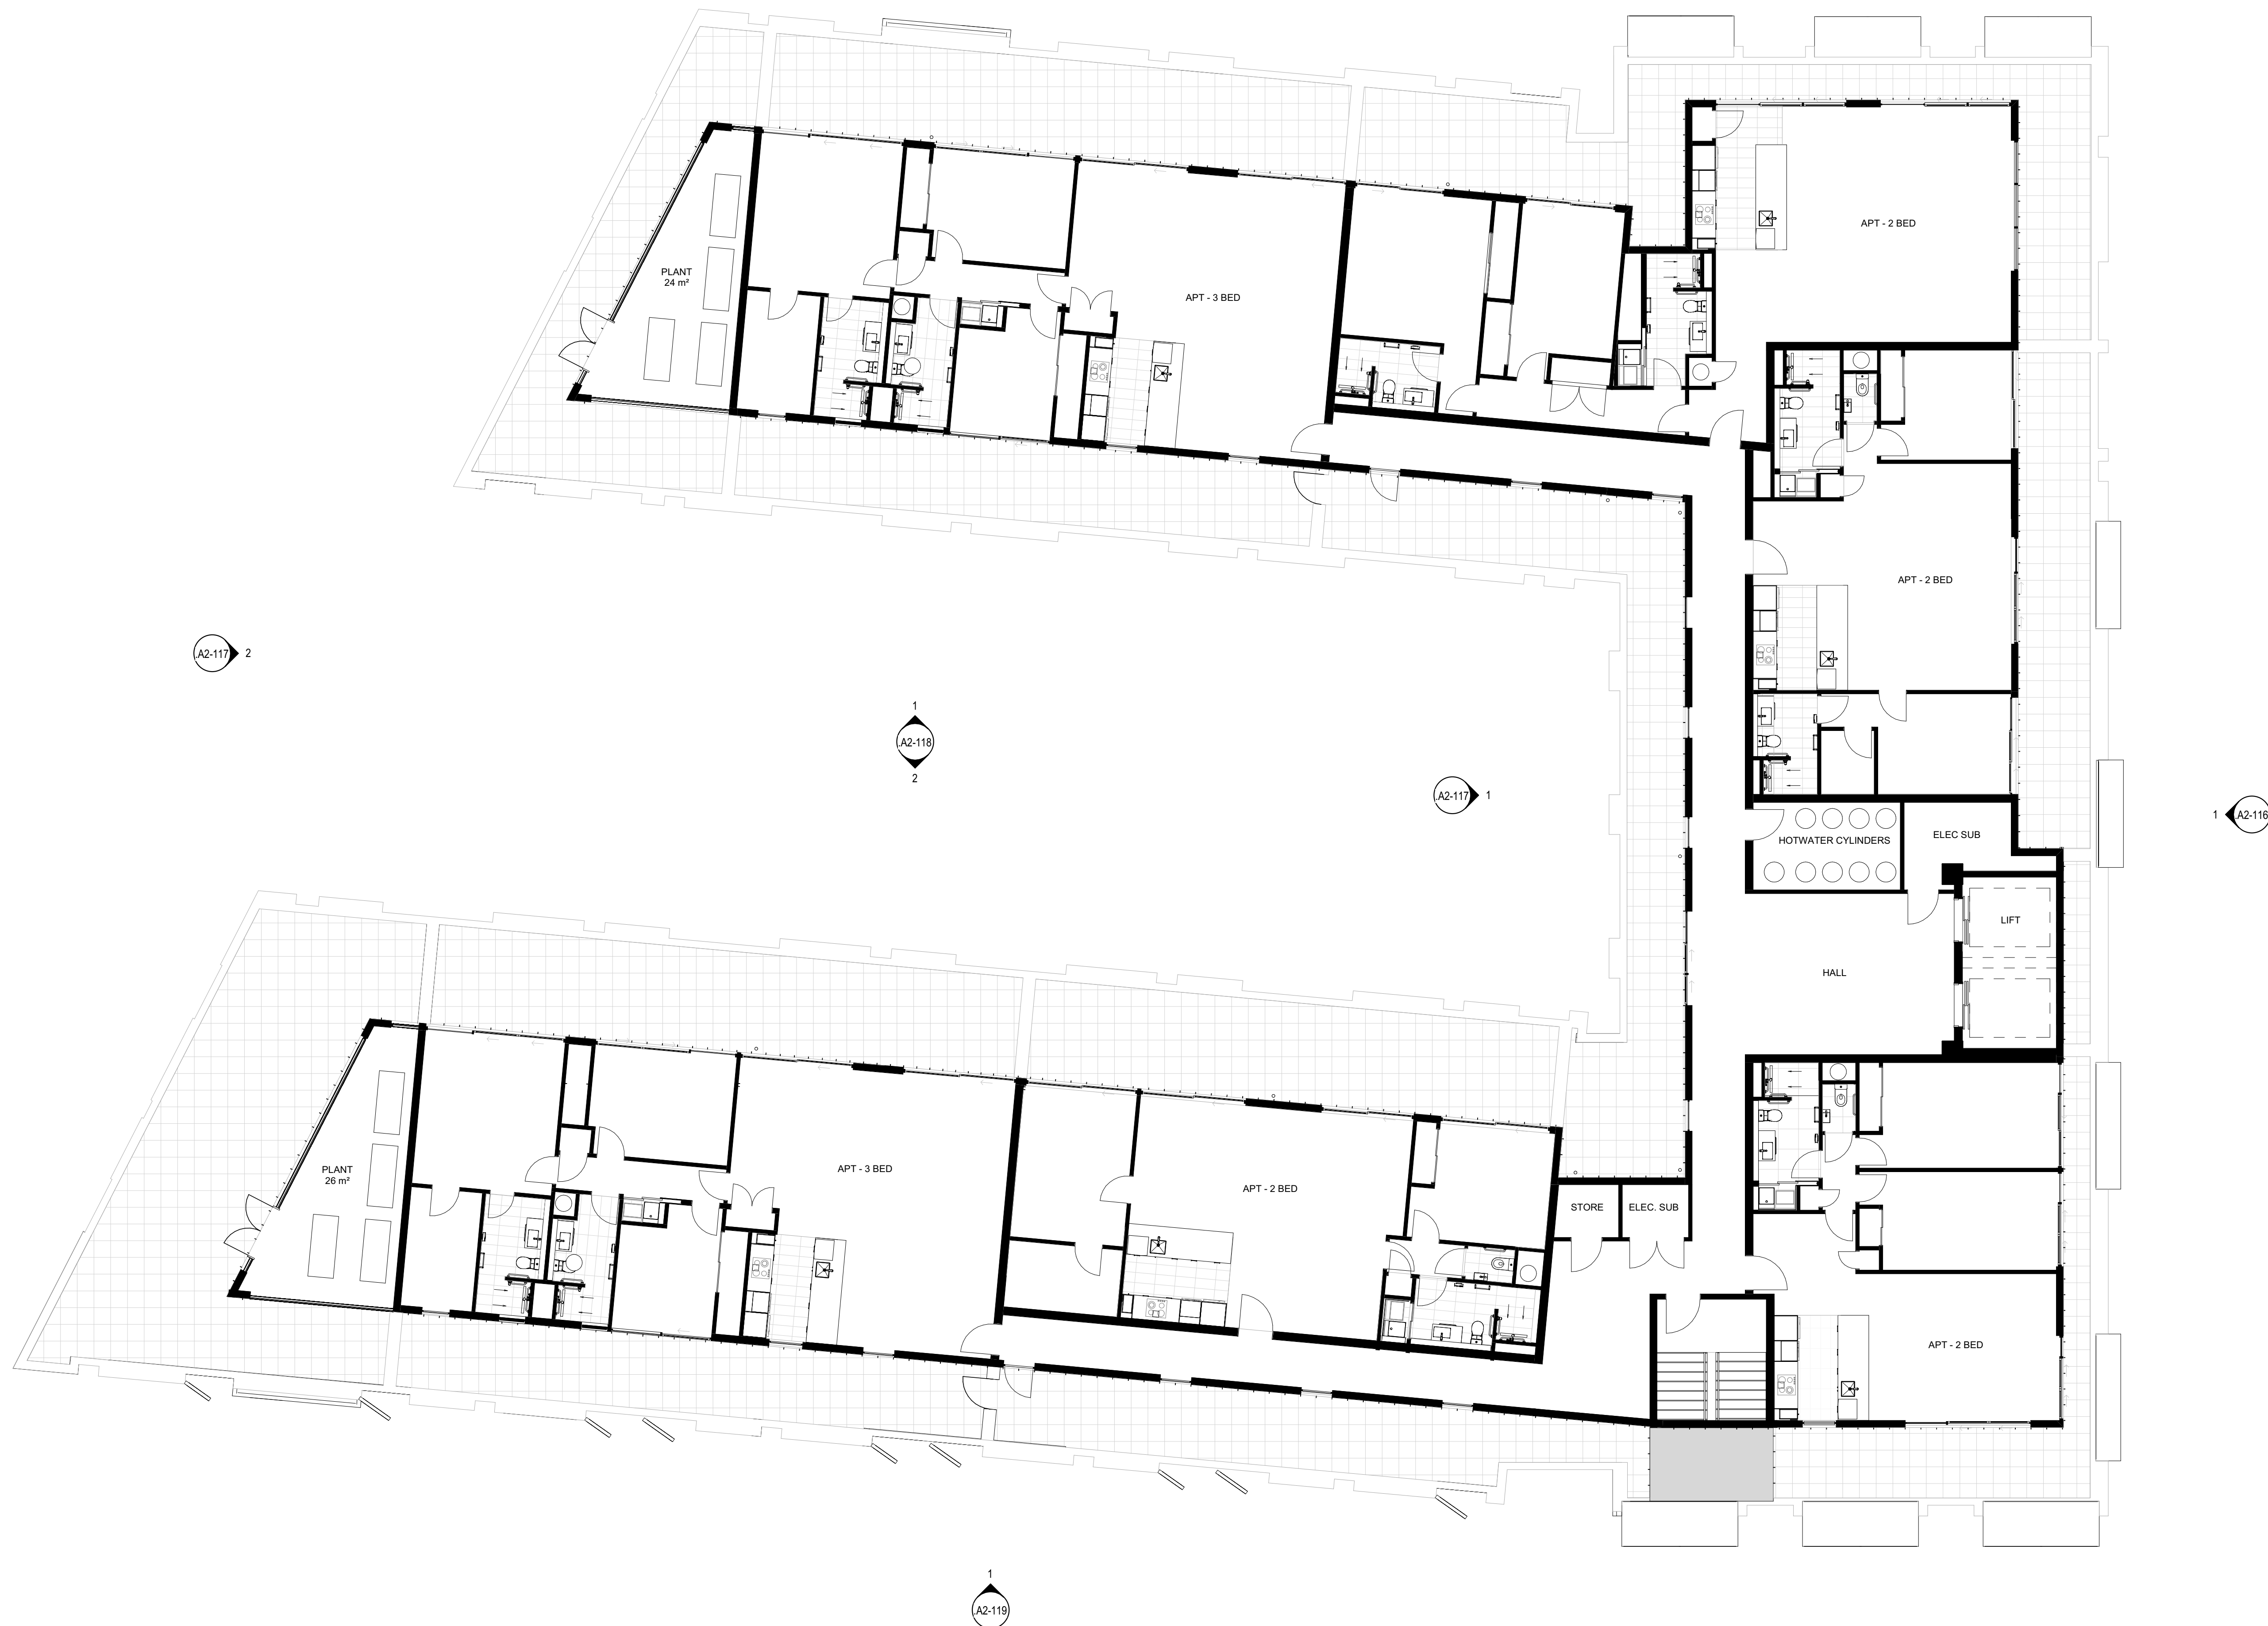

Client

RYMAN HEALTHCARE

Warren and Mahoney Architects  
New Zealand Ltd

254 Montreal Street  
PO Box 25086  
Christchurch 8011  
New Zealand  
Phone + 64 3 961 5926

Registered Architects and Designers  
www.warrenandmahoney.com

Project Title

PARK TERRACE  
SITE 01  
BISHOPSPARK

Drawing Title

VILLAGE CENTRE B01  
FLOOR PLAN - LEVEL  
4 ZONE 3

Drawing Issue

RESOURCE  
CONSENT

Drawing Details



Scale 1 : 100 @ A1  
Date 27/03/20  
Job No 8917  
Drawn WM Team  
Checked TDH

Drawing No

B01 .A1-151

Revision

E

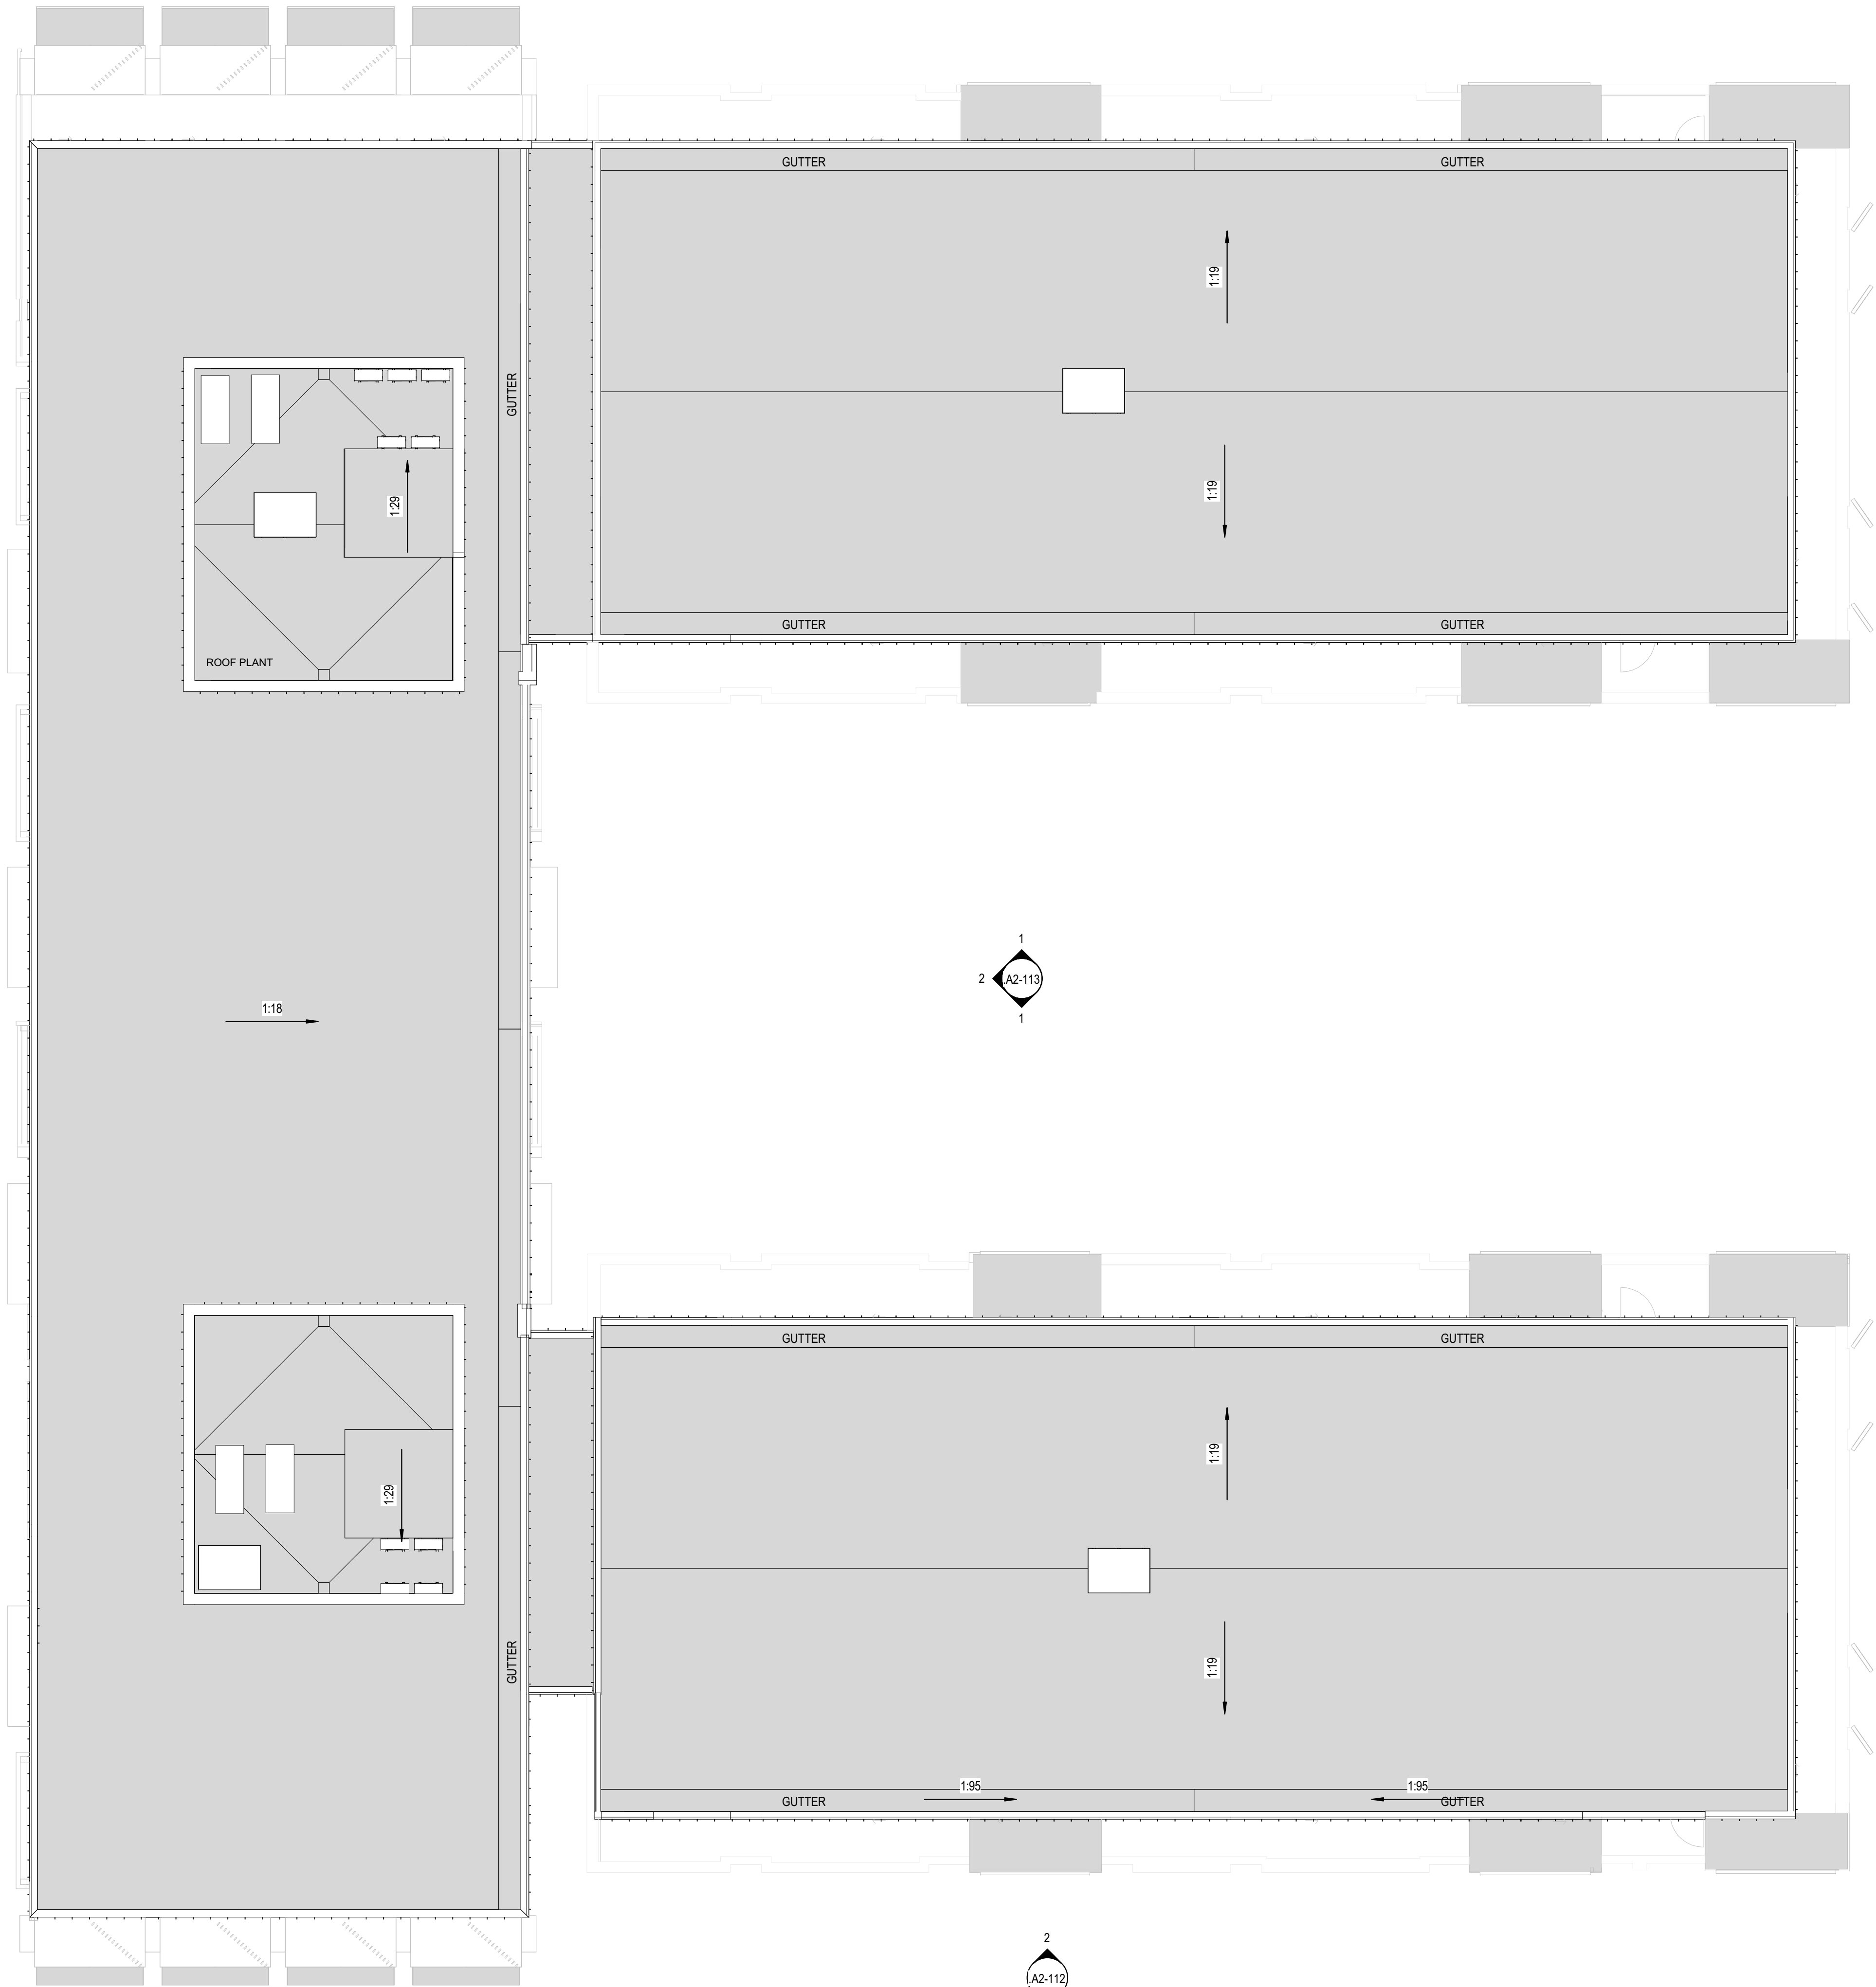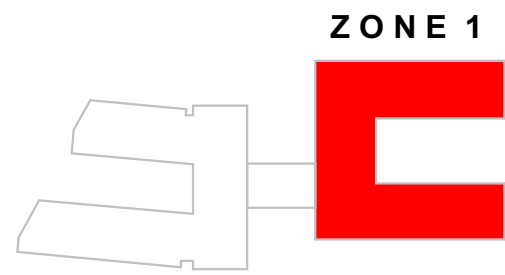


**1 ROOF PLAN - ZONE 1**

A2-010 A1 sheet scale = 1 : 100

All dimension to be verified on site before producing shop drawings or commencing any work. Do not scale. The copyright of this drawing remains with Warren and Mahoney Architects Ltd.

**Revisions**

- A 25/10/19 RESOURCE CONSENT DRAFT
- B 02/12/19 RESOURCE CONSENT
- C 09/03/20 FOR INFORMATION
- D 13/03/20 FINAL DRAFT
- E 27/03/20 RESOURCE CONSENT ISSUE

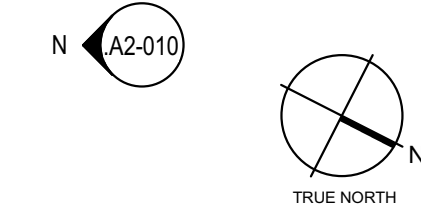

**Client**

RYMAN HEALTHCARE

**Warren and Mahoney Architects  
New Zealand Ltd**

254 Montreal Street  
PO Box 25086  
Christchurch 8011  
New Zealand  
Phone + 64 3 961 5926

Registered Architects and Designers  
www.warrenandmahoney.com

**Project Title**

**PARK TERRACE  
SITE 01**  
BISHOPSPARK

**Drawing Title**

**VILLAGE CENTRE B01  
ROOF PLAN - ZONE 1**

**Drawing Issue**

**RESOURCE  
CONSENT**

**Drawing Details**

Scale 1 : 100 @ A1  
Date 27/03/20  
Job No 8917  
Drawn WM Team  
Checked TDH

**Drawing No**

**B01 .A1-170**

**Revision**

**E**



Revisions

A 25/10/19 RESOURCE CONSENT DRAFT  
B 02/12/19 RESOURCE CONSENT  
C 09/03/20 FOR INFORMATION  
D 13/03/20 FINAL DRAFT  
E 27/03/20 RESOURCE CONSENT ISSUE


A2-010 S

A2-117 2

A2-118 1  
2

A2-117 1

A2-116 1

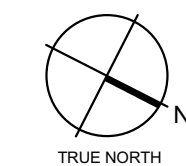

Client

RYMAN HEALTHCARE

Warren and Mahoney Architects  
New Zealand Ltd

254 Montreal Street  
PO Box 25086  
Christchurch 8011  
New Zealand  
Phone + 64 3 961 5926

Registered Architects and Designers  
www.warrenandmahoney.com

Project Title

PARK TERRACE  
SITE 01  
BISHOPSPARK

Drawing Title

VILLAGE CENTRE B01  
ROOF PLAN - ZONE 3

Drawing Issue

RESOURCE  
CONSENT

Drawing Details

Scale 1 : 100 @ A1  
Date 27/03/20  
Job No 8917  
Drawn WM Team  
Checked TDH

Drawing No


B01 .A1-171

Revision

E




**N NORTH ELEVATION**  
A1-020 A1 sheet scale = 1 : 250

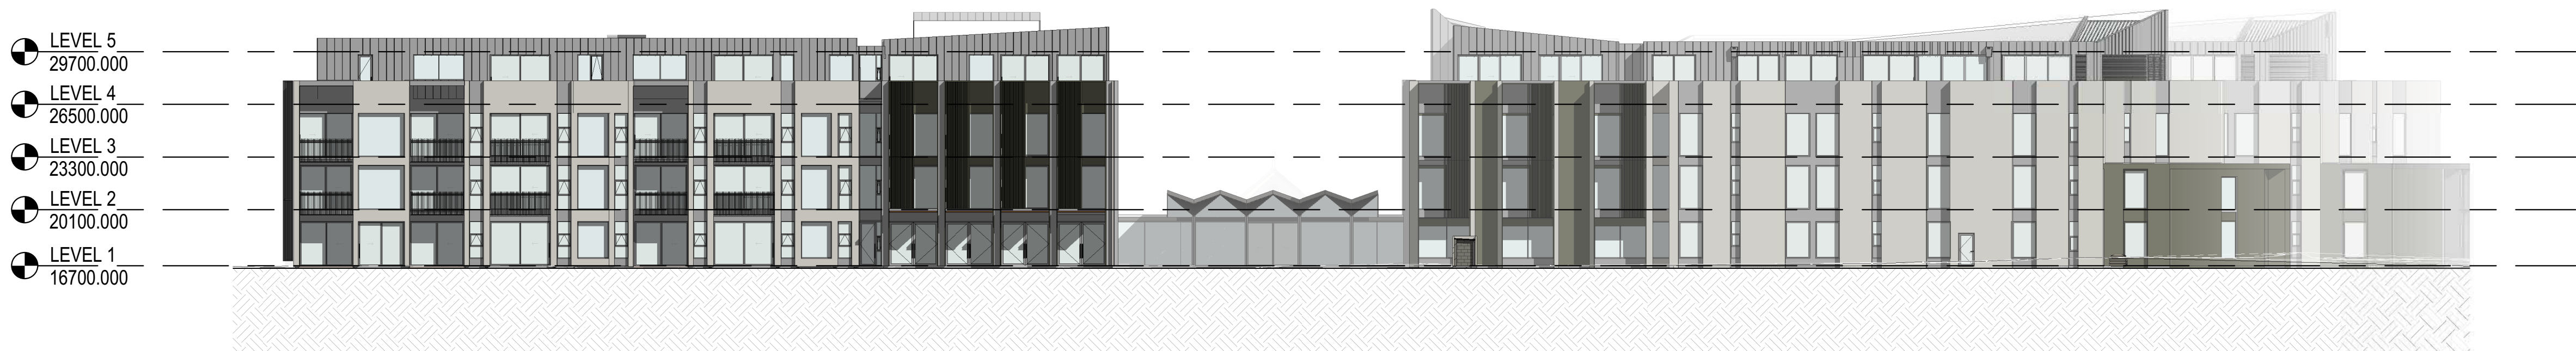

**W WEST ELEVATION**  
A1-020 A1 sheet scale = 1 : 250



**S SOUTH ELEVATION**  
A1-020 A1 sheet scale = 1 : 250

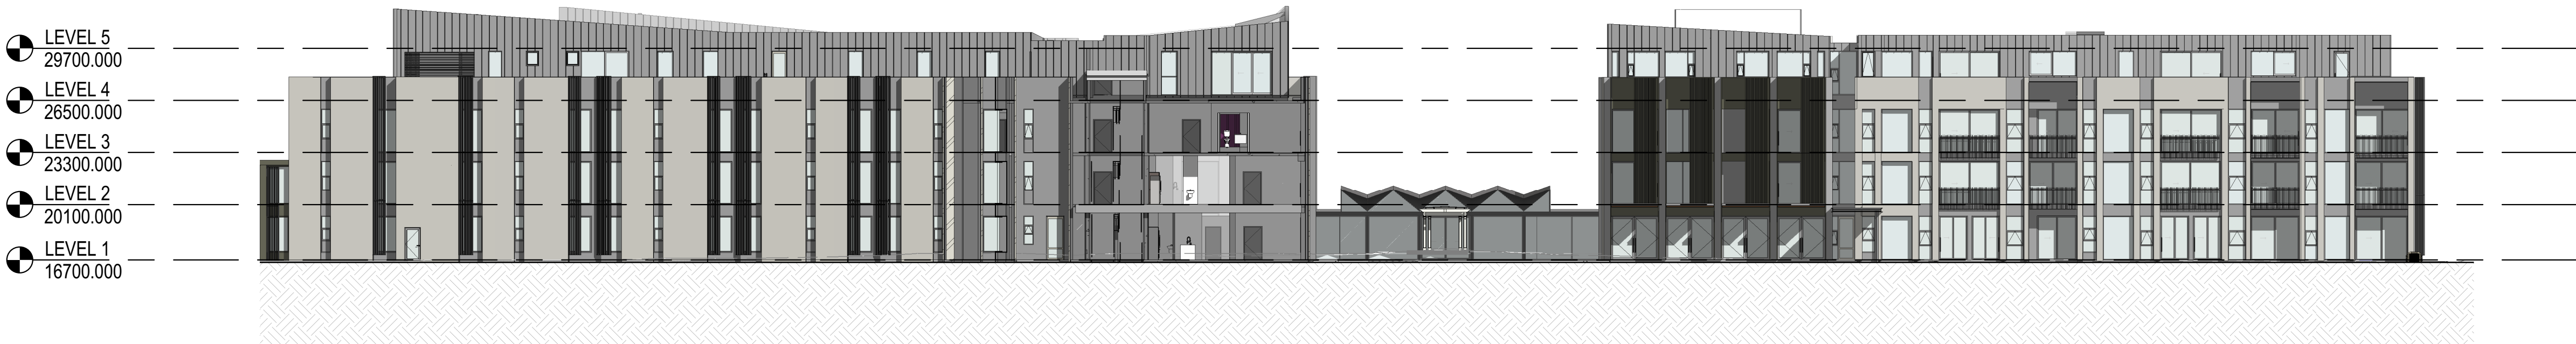

**E EAST ELEVATION**  
A1-020 A1 sheet scale = 1 : 250

All dimension to be verified on site before producing shop drawings or commencing any work.  
Do not scale. The copyright of this drawing remains with Warren and Mahoney Architects Ltd.

**Revisions**

A 25/10/19 RESOURCE CONSENT DRAFT  
B 02/12/19 RESOURCE CONSENT  
C 09/03/20 FOR INFORMATION  
D 13/03/20 FINAL DRAFT  
E 27/03/20 RESOURCE CONSENT ISSUE

**Client**

RYMAN HEALTHCARE

**Warren and Mahoney Architects  
New Zealand Ltd**

254 Montreal Street  
PO Box 25086  
Christchurch 8011  
New Zealand  
Phone + 64 3 961 5926

Registered Architects and Designers  
www.warrenandmahoney.com

**Project Title**

**PARK TERRACE  
SITE 01**  
BISHOPSPARK

**Drawing Title**

**VILLAGE CENTRE B01  
OVERALL ELEVATIONS**

**Drawing Issue**

**RESOURCE  
CONSENT**

**Drawing Details**

Scale 1 : 250 @ A1  
Date 27/03/20  
Job No 8917  
Drawn WM Team  
Checked TDH

**Drawing No**


**B01 .A2-010**

**Revision**


**(E)**



F

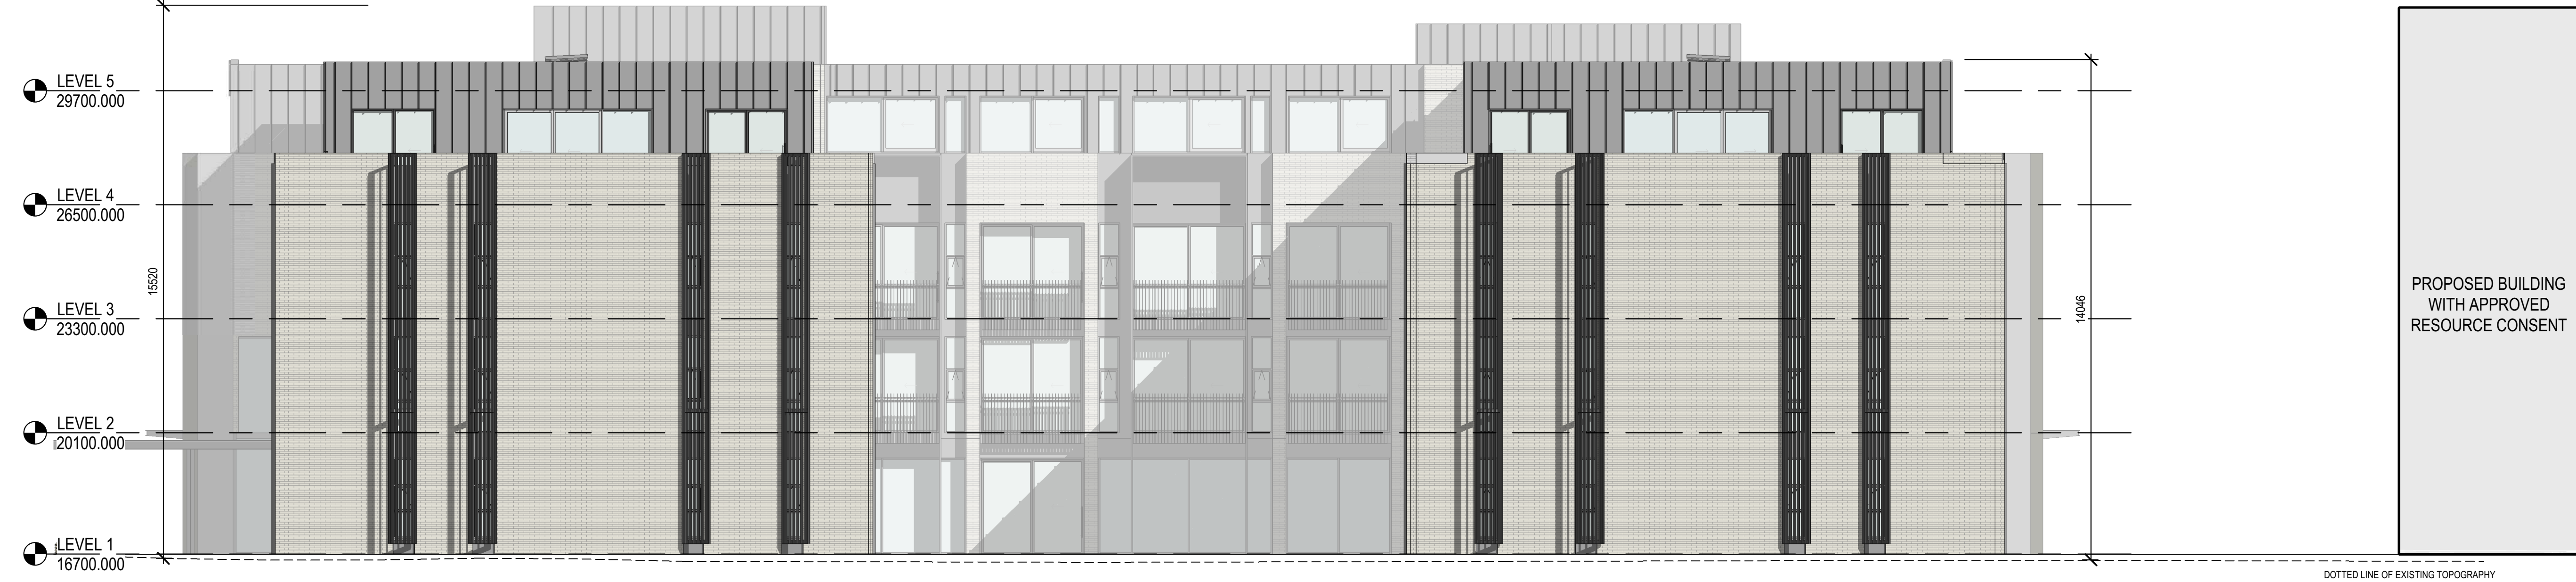

**1 NORTH ELEVATION ZONE 1**  
A1 sheet scale = 1 : 100

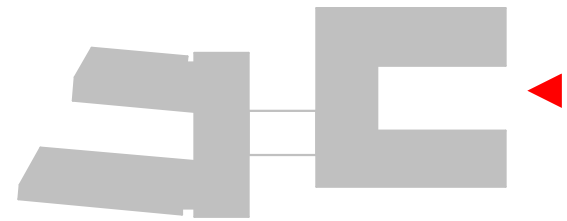

All dimension to be verified on site before producing shop drawings or commencing any work. Do not scale. The copyright of this drawing remains with Warren and Mahoney Architects Ltd.

Revisions	
A 25/10/19	RESOURCE CONSENT DRAFT
B 02/12/19	RESOURCE CONSENT
C 09/03/20	FOR INFORMATION
D 13/03/20	FINAL DRAFT
E 27/03/20	RESOURCE CONSENT ISSUE

L



**2 WEST ELEVATION ZONE 1**  
A1-120 A1 sheet scale = 1 : 100



**Client**  
RYMAN HEALTHCARE

**Warren and Mahoney Architects New Zealand Ltd**  
254 Montreal Street  
PO Box 25086  
Christchurch 8011  
New Zealand  
Phone + 64 3 961 5926

Registered Architects and Designers  
www.warrenandmahoney.com

**Project Title**  
**PARK TERRACE**  
**SITE 01**  
BISHOPSPARK

**Drawing Title**  
**VILLAGE CENTRE B01**  
**ELEVATIONS ZONE 1**

**Drawing Issue**  
**RESOURCE CONSENT**

**Drawing Details**  
Scale 1 : 100 @ A1  
Date 27/03/20  
Job No 8917  
Drawn WM Team  
Checked TDH

**Drawing No** B01 .A2-111  
**Revision** (E)

#### Revisions

A	25/10/19	RESOURCE CONSENT DRAFT
B	02/12/19	RESOURCE CONSENT
C	09/03/20	FOR INFORMATION
D	13/03/20	FINAL DRAFT
E	27/03/20	RESOURCE CONSENT ISSUE



**1 SOUTH ELEVATION ZONE 1**  
A1-120 A1 sheet scale = 1 : 100



**2 EAST ELEVATION ZONE 1**  
A1-120 A1 sheet scale = 1 : 100

#### Client

RYMAN HEALTHCARE

#### Warren and Mahoney Architects New Zealand Ltd

254 Montreal Street  
PO Box 25086  
Christchurch 8011  
New Zealand  
Phone + 64 3 961 5926

Registered Architects and Designers  
www.warrenandmahoney.com

#### Project Title

**PARK TERRACE  
SITE 01**  
BISHOPSPARK

#### Drawing Title

**VILLAGE CENTRE B01  
ELEVATIONS ZONE 1**

#### Drawing Issue

**RESOURCE  
CONSENT**

#### Drawing Details

Scale	1 : 100 @ A1
Date	27/03/20
Job No	8917
Drawn	WM Team
Checked	TDH

#### Drawing No

B01 .A2-112

#### Revision

**(E)**






**1 ZONE 1 ELEVATION C**  
A1-120 A1 sheet scale = 1 : 100




**2 ZONE 1 ELEVATION B**  
A1-120 A1 sheet scale = 1 : 100

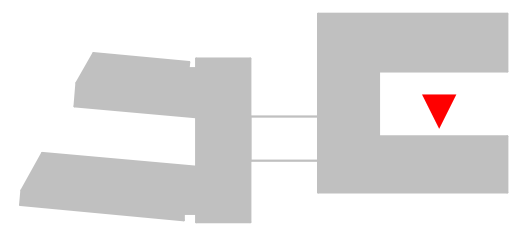

All dimension to be verified on site before producing shop drawings or commencing any work. Do not scale. The copyright of this drawing remains with Warren and Mahoney Architects Ltd.

#### Revisions

A	25/10/19	RESOURCE CONSENT DRAFT
B	02/12/19	RESOURCE CONSENT
C	09/03/20	FOR INFORMATION
D	13/03/20	FINAL DRAFT
E	27/03/20	RESOURCE CONSENT ISSUE

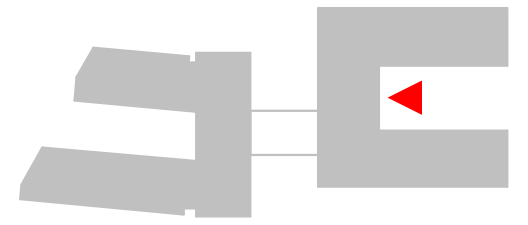

#### Client

RYMAN HEALTHCARE

#### Warren and Mahoney Architects New Zealand Ltd

254 Montreal Street  
PO Box 25086  
Christchurch 8011  
New Zealand  
Phone + 64 3 961 5926

Registered Architects and Designers  
www.warrenandmahoney.com

#### Project Title

**PARK TERRACE**  
**SITE 01**  
BISHOPSPARK

#### Drawing Title

**VILLAGE CENTRE B01**  
**ELEVATIONS ZONE 1**

#### Drawing Issue

**RESOURCE**  
**CONSENT**

#### Drawing Details

Scale	1 : 100 @ A1
Date	27/03/20
Job No	8917
Drawn	WM Team
Checked	TDH

#### Drawing No


**B01 .A2-113**

#### Revision

**(E)**



**1** ZONE 1 ELEVATION D  
A1-120 A1 sheet scale = 1 : 100

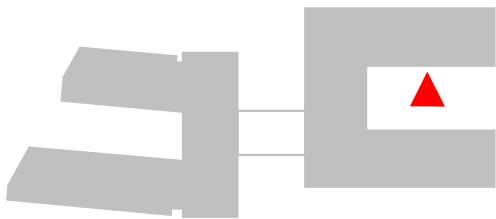

All dimension to be verified on site before producing shop drawings or commencing any work. Do not scale. The copyright of this drawing remains with Warren and Mahoney Architects Ltd.

**Revisions**

- A 25/10/19 RESOURCE CONSENT DRAFT
- B 02/12/19 RESOURCE CONSENT
- C 09/03/20 FOR INFORMATION
- D 13/03/20 FINAL DRAFT
- E 27/03/20 RESOURCE CONSENT ISSUE

**Client**

RYMAN HEALTHCARE

**Warren and Mahoney Architects  
New Zealand Ltd**

254 Montreal Street  
PO Box 25086  
Christchurch 8011  
New Zealand  
Phone + 64 3 961 5926

Registered Architects and Designers  
www.warrenandmahoney.com

**Project Title**

PARK TERRACE  
SITE 01  
BISHOPSPARK

**Drawing Title**

VILLAGE CENTRE B01  
ELEVATIONS ZONE 1

**Drawing Issue**

RESOURCE  
CONSENT

**Drawing Details**

Scale 1 : 100 @ A1  
Date 27/03/20  
Job No 8917  
Drawn WM Team  
Checked TDH


**Drawing No**

B01 .A2-114

**Revision**

E



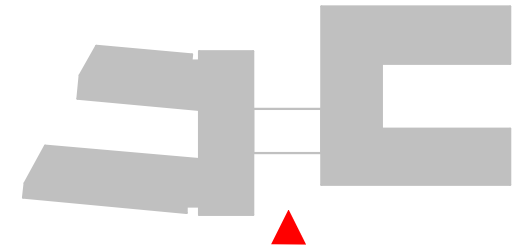


All dimension to be verified on site before producing shop drawings or commencing any work. Do not scale. The copyright of this drawing remains with Warren and Mahoney Architects Ltd.

Revisions

- A 25/10/19 RESOURCE CONSENT DRAFT  
B 02/12/19 RESOURCE CONSENT  
C 09/03/20 FOR INFORMATION  
D 13/03/20 FINAL DRAFT  
E 27/03/20 RESOURCE CONSENT ISSUE



1 EAST ELEVATION ZONE 2  
A1-121 A1 sheet scale = 1 : 100

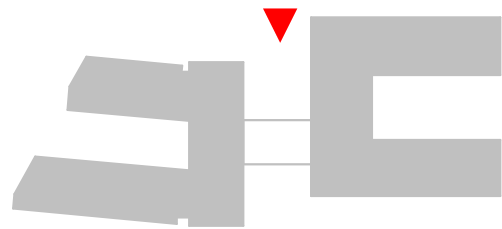

Client

RYMAN HEALTHCARE

Warren and Mahoney Architects  
New Zealand Ltd

254 Montreal Street  
PO Box 25086  
Christchurch 8011  
New Zealand  
Phone + 64 3 961 5926

Registered Architects and Designers  
www.warrenandmahoney.com

Project Title

PARK TERRACE  
SITE 01  
BISHOPSPARK

Drawing Title

VILLAGE CENTRE B01  
ELEVATIONS ZONE 2

Drawing Issue

RESOURCE  
CONSENT

Drawing Details


Scale 1 : 100 @ A1  
Date 27/03/20  
Job No 8917  
Drawn WM Team  
Checked TDH

Drawing No

B01 .A2-115

Revision

E

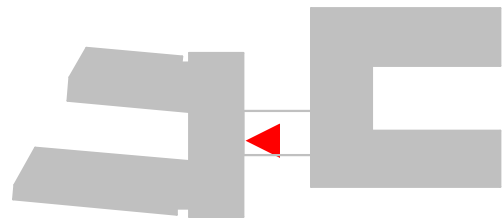


All dimension to be verified on site before producing shop drawings or commencing any work. Do not scale. The copyright of this drawing remains with Warren and Mahoney Architects Ltd.

Revisions

- A 25/10/19 RESOURCE CONSENT DRAFT  
B 02/12/19 RESOURCE CONSENT  
C 09/03/20 FOR INFORMATION  
D 13/03/20 FINAL DRAFT  
E 27/03/20 RESOURCE CONSENT ISSUE



**1 NORTH ELEVATION ZONE 2**  
A1-121 A1 sheet scale = 1 : 100

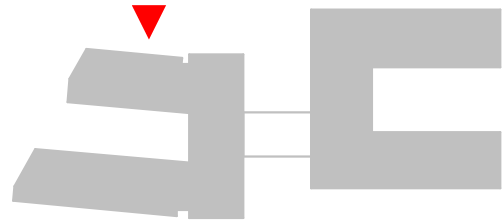

**2 WEST ELEVATION ZONE 3**  
A1-122 A1 sheet scale = 1 : 100

Client

RYMAN HEALTHCARE

Warren and Mahoney Architects  
New Zealand Ltd

254 Montreal Street  
PO Box 25086  
Christchurch 8011  
New Zealand  
Phone + 64 3 961 5926

Registered Architects and Designers  
www.warrenandmahoney.com

Project Title

**PARK TERRACE**  
**SITE 01**  
BISHOPSPARK

Drawing Title

**VILLAGE CENTRE B01**  
**ELEVATIONS ZONE 3**

Drawing Issue

**RESOURCE**  
**CONSENT**

Drawing Details

Scale 1 : 100 @ A1  
Date 27/03/20  
Job No 8917  
Drawn WM Team  
Checked TDH

Drawing No

B01 .A2-116

Revision

(E)




All dimension to be verified on site before producing shop drawings or commencing any work. Do not scale. The copyright of this drawing remains with Warren and Mahoney Architects Ltd.

#### Revisions

A 25/10/19 RESOURCE CONSENT DRAFT  
B 02/12/19 RESOURCE CONSENT  
C 09/03/20 FOR INFORMATION  
D 13/03/20 FINAL DRAFT  
E 27/03/20 RESOURCE CONSENT ISSUE



**1 SOUTH ELEVATION ZONE 2**  
A1-121 A1 sheet scale = 1 : 100

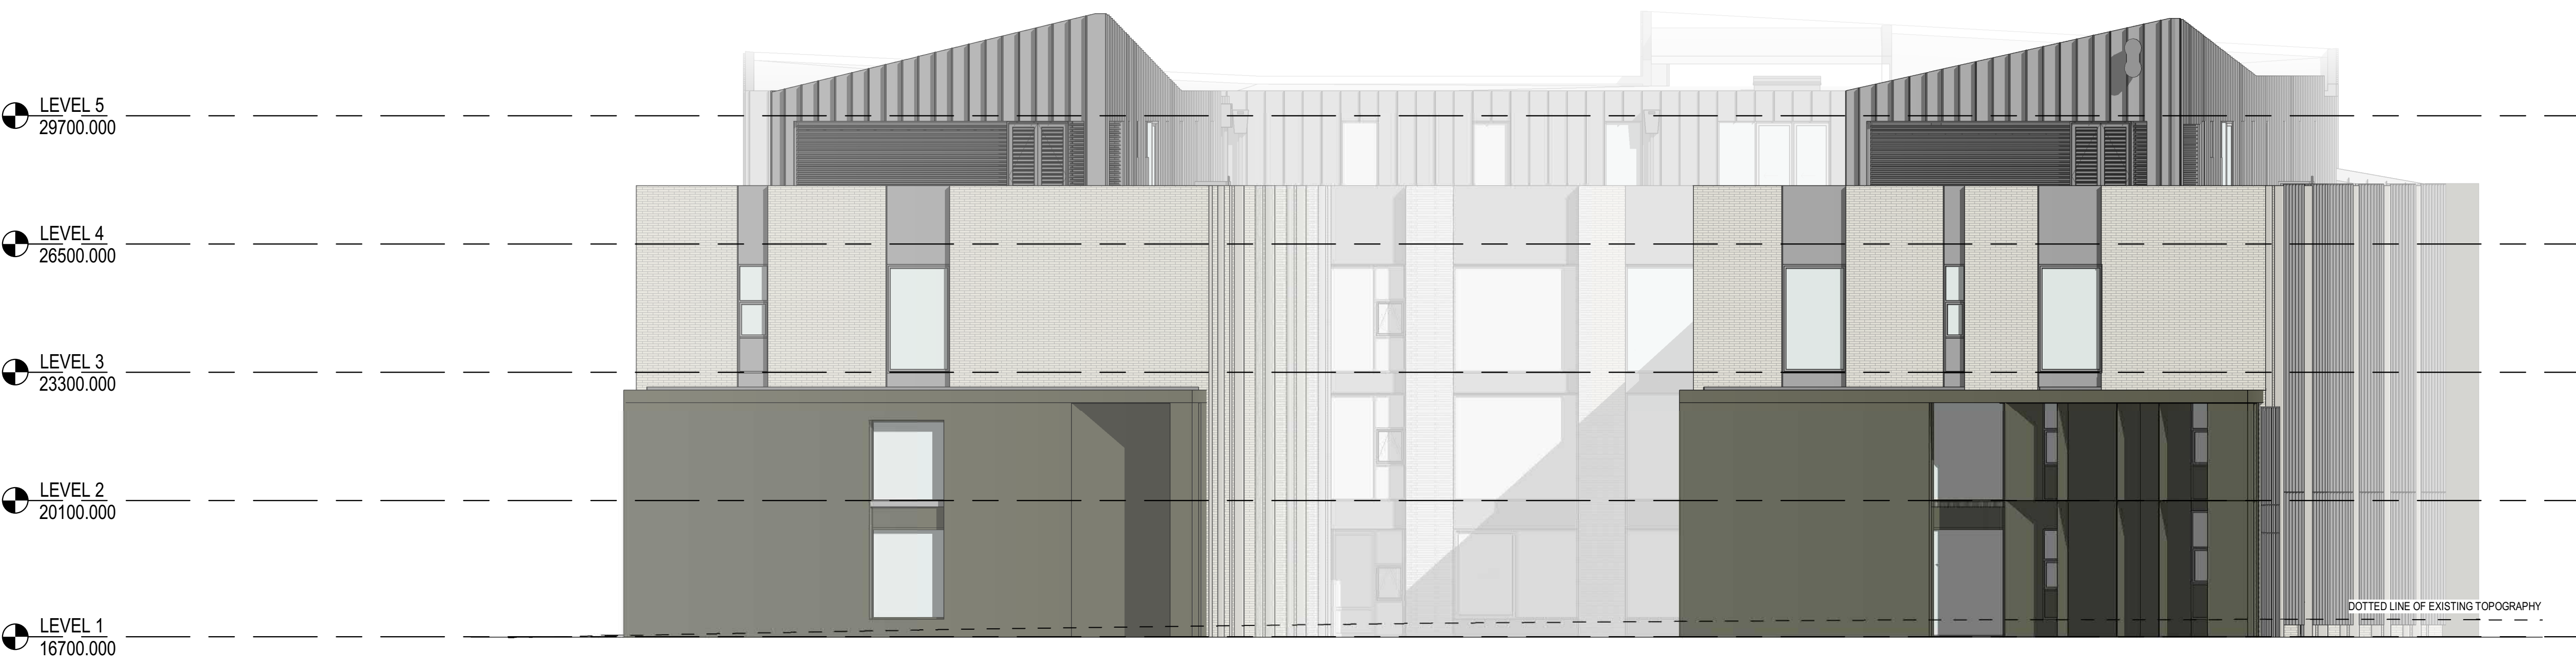

**2 SOUTH ELEVATION ZONE 3**  
A1-122 A1 sheet scale = 1 : 100

#### Client

RYMAN HEALTHCARE

#### Warren and Mahoney Architects New Zealand Ltd

254 Montreal Street  
PO Box 25086  
Christchurch 8011  
New Zealand  
Phone + 64 3 961 5926

Registered Architects and Designers  
www.warrenandmahoney.com

#### Project Title

**PARK TERRACE  
SITE 01**  
BISHOPSPARK

#### Drawing Title

**VILLAGE CENTRE B01  
ELEVATIONS ZONE 3**

#### Drawing Issue

**RESOURCE  
CONSENT**

#### Drawing Details

Scale 1 : 100 @ A1  
Date 27/03/20  
Job No 8917  
Drawn WM Team  
Checked TDH

#### Drawing No

**B01 .A2-117**

#### Revision

**(E)**



**1 ZONE 3 ELEVATION A**  
A1-122 A1 sheet scale = 1 : 100



**2 ZONE 3 ELEVATION C**  
A1-122 A1 sheet scale = 1 : 100

All dimension to be verified on site before producing shop drawings or commencing any work. Do not scale. The copyright of this drawing remains with Warren and Mahoney Architects Ltd.

**Revisions**

- A 25/10/19 RESOURCE CONSENT DRAFT
- B 02/12/19 RESOURCE CONSENT
- C 09/03/20 FOR INFORMATION
- D 13/03/20 FINAL DRAFT
- E 27/03/20 RESOURCE CONSENT ISSUE

**Client**

RYMAN HEALTHCARE

**Warren and Mahoney Architects  
New Zealand Ltd**

254 Montreal Street  
PO Box 25086  
Christchurch 8011  
New Zealand  
Phone + 64 3 961 5926

Registered Architects and Designers  
www.warrenandmahoney.com

**Project Title**

**PARK TERRACE  
SITE 01**  
BISHOPSPARK

**Drawing Title**

**VILLAGE CENTRE B01  
ELEVATIONS ZONE 3**

**Drawing Issue**

**RESOURCE  
CONSENT**

**Drawing Details**

Scale 1 : 100 @ A1  
Date 27/03/20  
Job No 8917  
Drawn WM Team  
Checked TDH


**Drawing No**

**B01 .A2-118**

**Revision**

**(E)**



 

A 25/10/19	RESOURCE CONSENT DRAFT
B 02/12/19	RESOURCE CONSENT
C 09/03/20	FOR INFORMATION
D 13/03/20	FINAL DRAFT
E 27/03/20	RESOURCE CONSENT ISSUE



**Warren and Mahoney Architects**  
**New Zealand Ltd**  
—  
254 Montreal Street  
PO Box 25086  
Christchurch 8011  
New Zealand  
Phone + 64 3 961 5926

Registered Architects and Designers  
www.warrenandmahoney.com

PARK TERRACE  
SITE 01  
BISHOPSPARK



VILLAGE CENTRE B01  
ELEVATIONS ZONE 3

Scale	1 : 100 @ A1
Date	27/03/20
Job No	8917
Drawn	WM Team
Checked	TDH

Drawing No. **B01 .A2-119** Revision **(E)**

Revisions

A	25/10/19	RESOURCE CONSENT DRAFT
B	02/12/19	RESOURCE CONSENT
C	09/03/20	FOR INFORMATION
D	13/03/20	FINAL DRAFT
E	27/03/20	RESOURCE CONSENT ISSUE

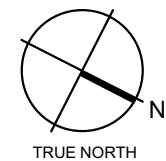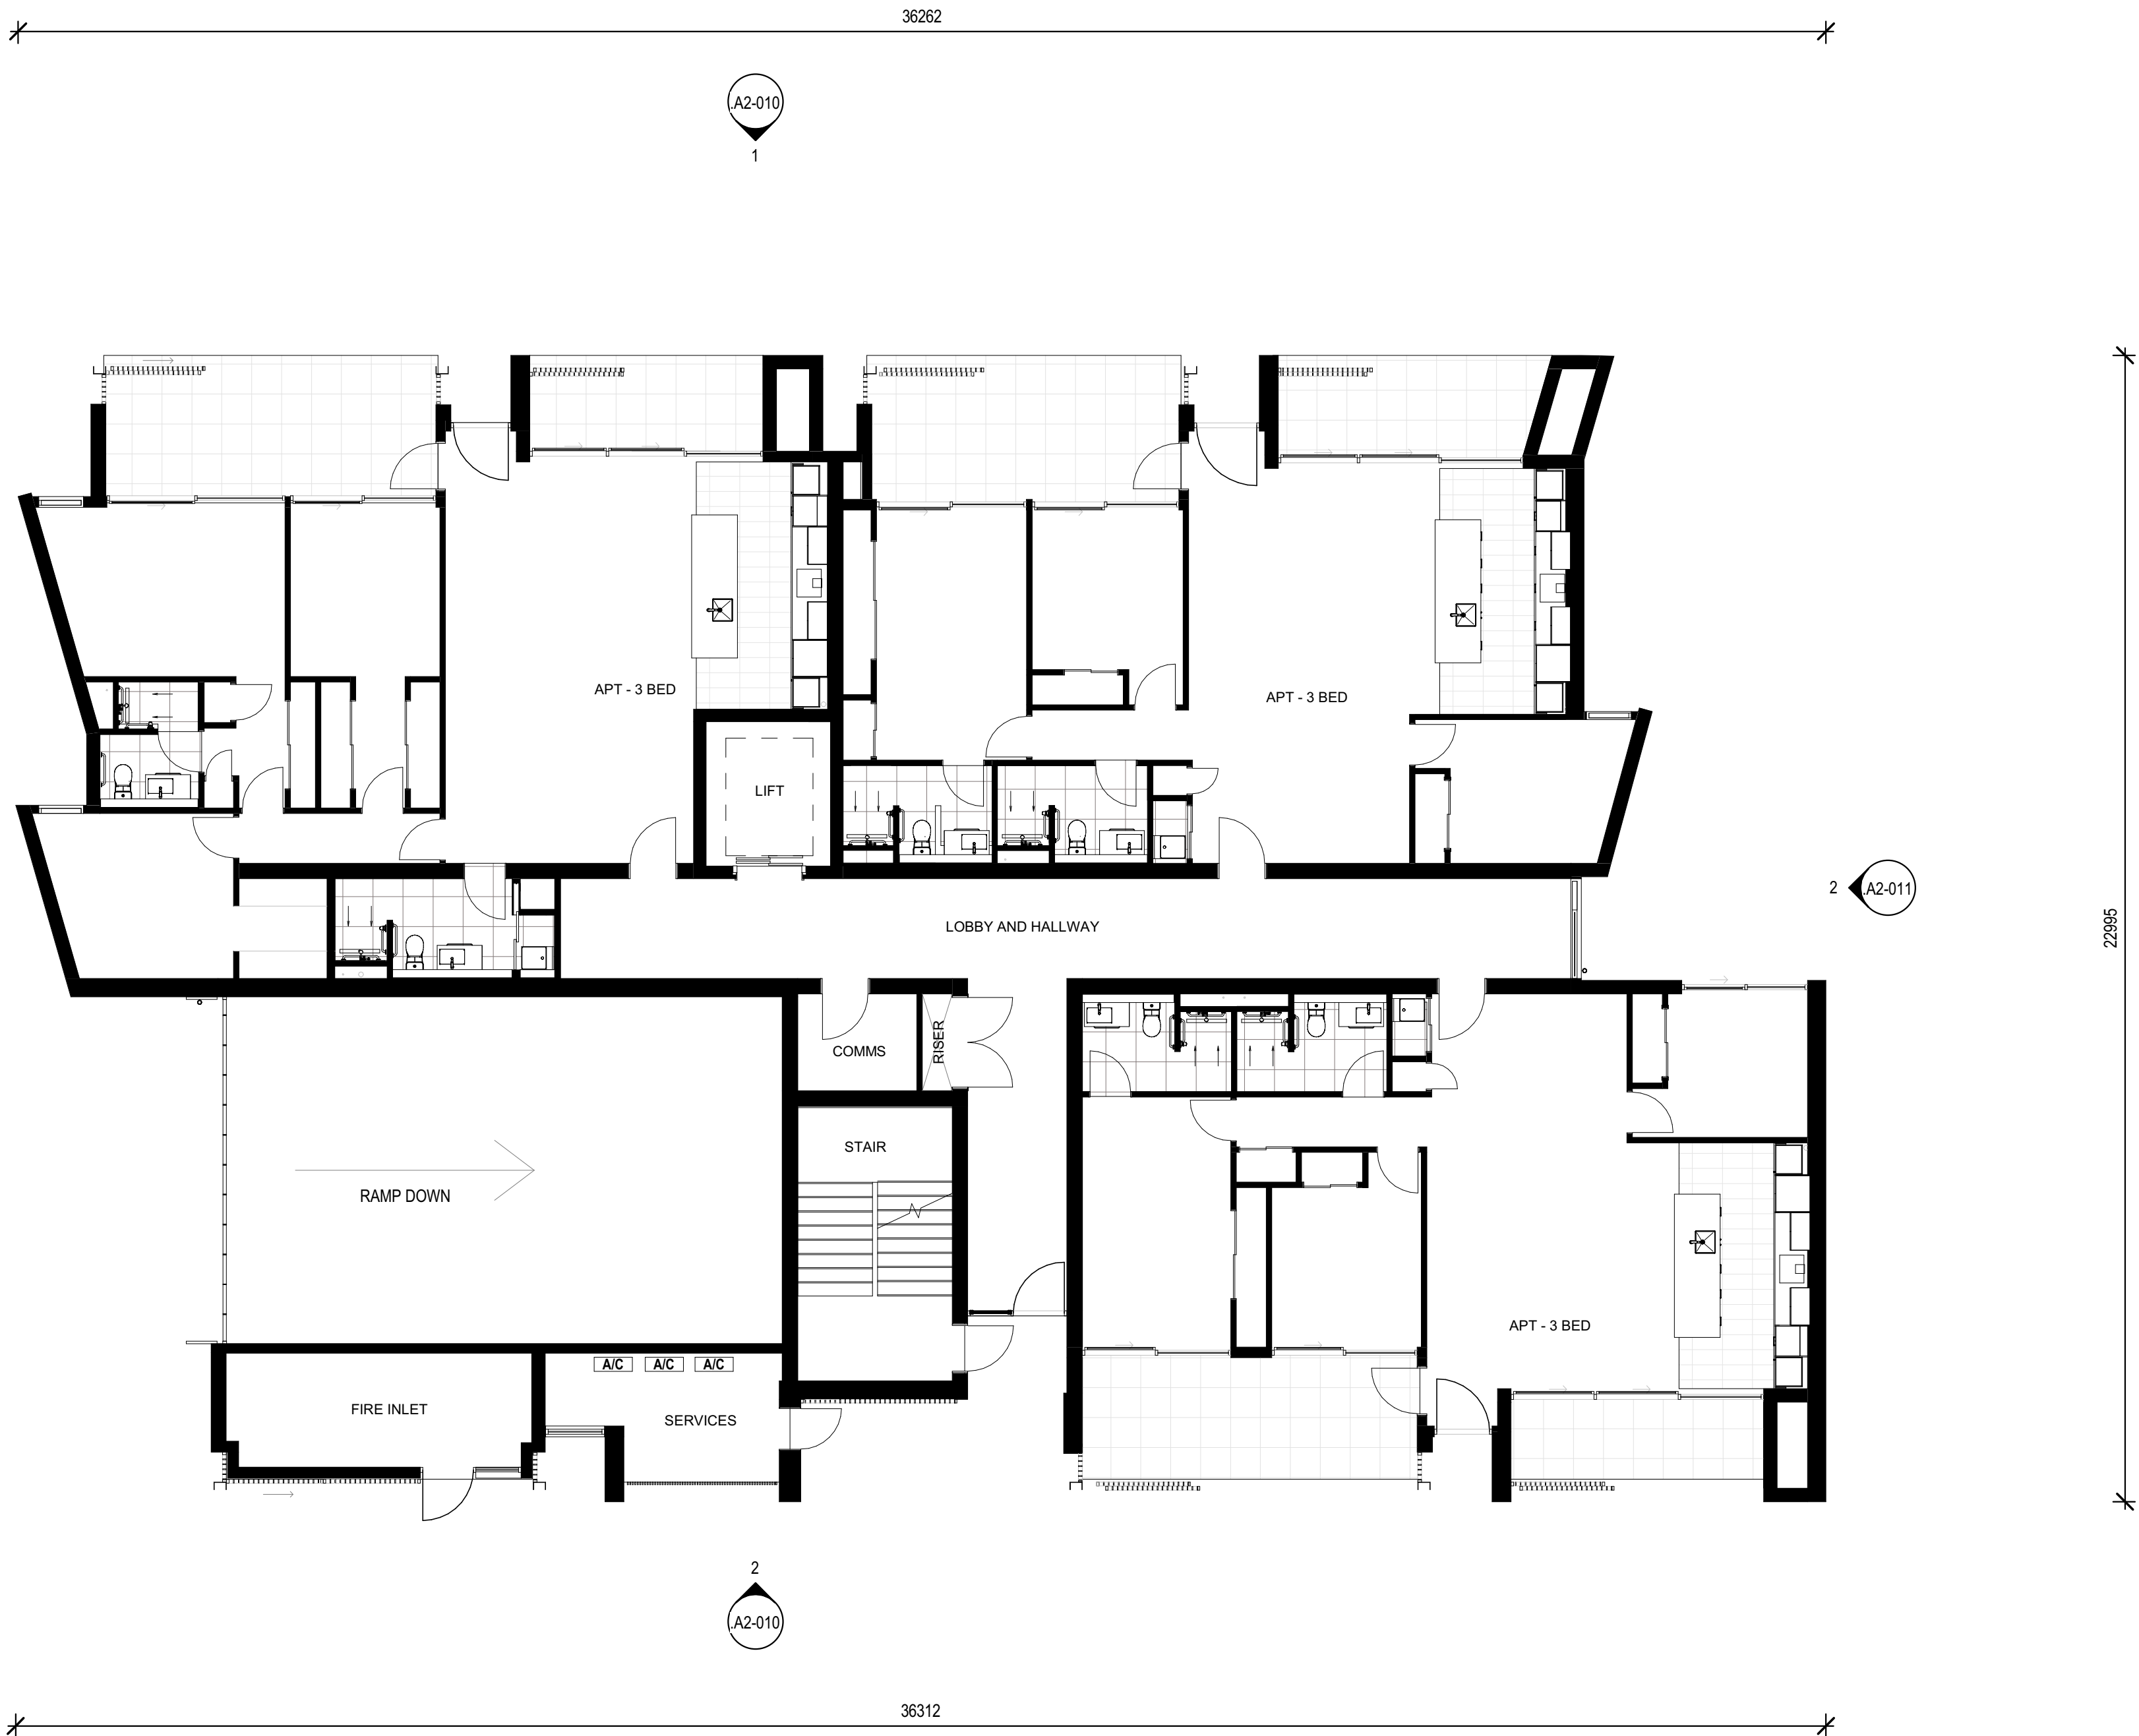

Client  
RYMAN HEALTHCARE

Warren and Mahoney Architects  
New Zealand Ltd  
254 Montreal Street  
PO Box 25086  
Christchurch 8011  
New Zealand  
Phone + 64 3 961 5926

Registered Architects and Designers  
www.warrenandmahoney.com

Project Title  
PARK TERRACE  
SITE 01  
BISHOPSPARK

Drawing Title  
APARTMENT B02  
FLOOR PLAN -  
GROUND LEVEL

Drawing Issue  
RESOURCE  
CONSENT


Drawing Details  
Scale 1 : 100 @ A1  
Date 27/03/20  
Job No 8917  
Drawn WM team  
Checked TDH

Drawing No Revision  
B02 .A1-010 E



Revisions

A	25/10/19	RESOURCE CONSENT DRAFT
B	02/12/19	RESOURCE CONSENT
C	09/03/20	FOR INFORMATION
D	13/03/20	FINAL DRAFT
E	27/03/20	RESOURCE CONSENT ISSUE

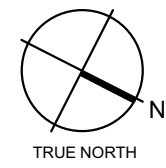

Client  
RYMAN HEALTHCARE

Warren and Mahoney Architects  
New Zealand Ltd  
254 Montreal Street  
PO Box 25086  
Christchurch 8011  
New Zealand  
Phone + 64 3 961 5926

Registered Architects and Designers  
www.warrenandmahoney.com

Project Title

PARK TERRACE  
SITE 01  
BISHOPSPARK

Drawing Title

APARTMENT B02  
FLOOR PLAN - LEVEL 2

Drawing Issue  
RESOURCE  
CONSENT

Drawing Details



Scale	1 : 100 @ A1
Date	27/03/20
Job No	8917
Drawn	WM team
Checked	TDH

Drawing No	Revision
B02 .A1-020	E

All dimension to be verified on site before producing shop drawings or commencing any work. Do not scale. The copyright of this drawing remains with Warren and Mahoney Architects Ltd.

Revisions

- A 25/10/19 RESOURCE CONSENT DRAFT  
B 02/12/19 RESOURCE CONSENT  
C 09/03/20 FOR INFORMATION  
D 13/03/20 FINAL DRAFT  
E 27/03/20 RESOURCE CONSENT ISSUE

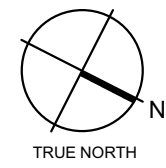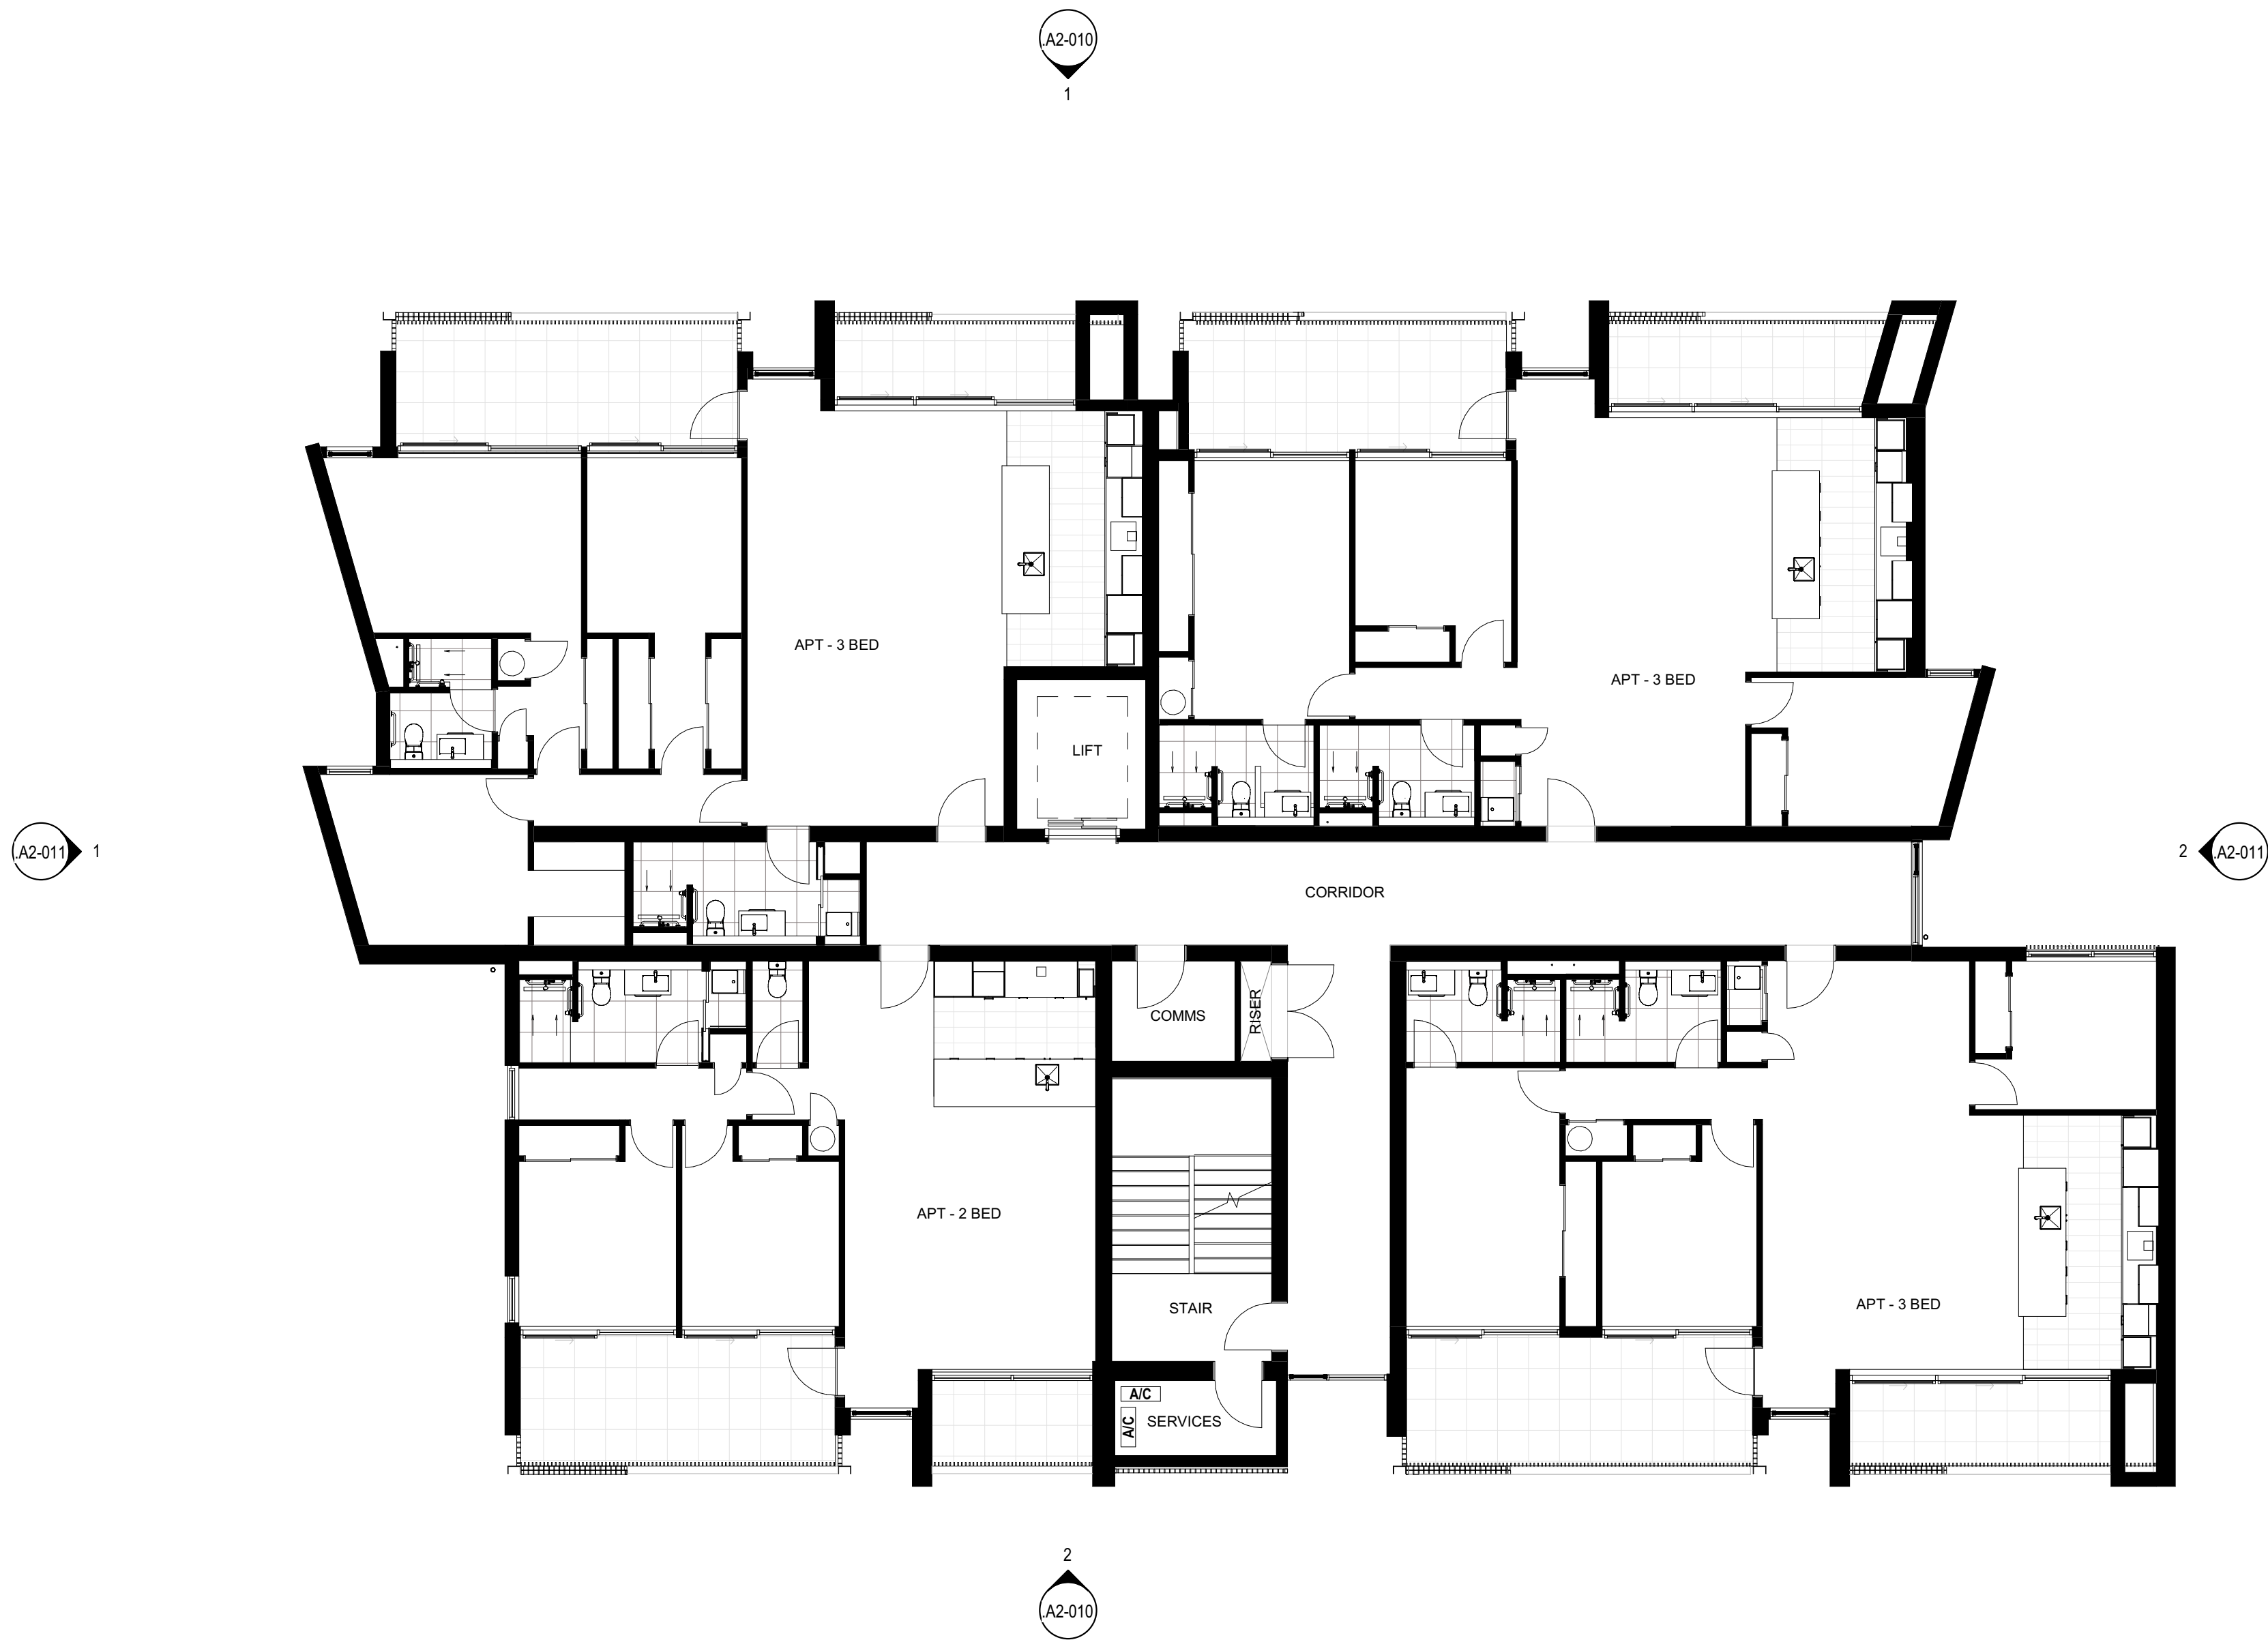

Client  
RYMAN HEALTHCARE

Warren and Mahoney Architects  
New Zealand Ltd  
254 Montreal Street  
PO Box 25086  
Christchurch 8011  
New Zealand  
Phone + 64 3 961 5926

Registered Architects and Designers  
www.warrenandmahoney.com

Project Title

PARK TERRACE  
SITE 01  
BISHOPSPARK

Drawing Title

APARTMENT B02  
FLOOR PLAN - LEVEL 3

Drawing Issue  
RESOURCE  
CONSENT

Drawing Details

Scale 1 : 100 @ A1  
Date 27/03/20  
Job No 8917  
Drawn WM team  
Checked TDH



Drawing No Revision  
B02 .A1-030 E



All dimension to be verified on site before producing shop drawings or commencing any work. Do not scale. The copyright of this drawing remains with Warren and Mahoney Architects Ltd.

Revisions

- A 25/10/19 RESOURCE CONSENT DRAFT
- B 02/12/19 RESOURCE CONSENT
- C 09/03/20 FOR INFORMATION
- D 13/03/20 FINAL DRAFT
- E 27/03/20 RESOURCE CONSENT ISSUE

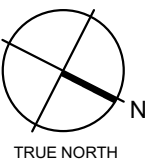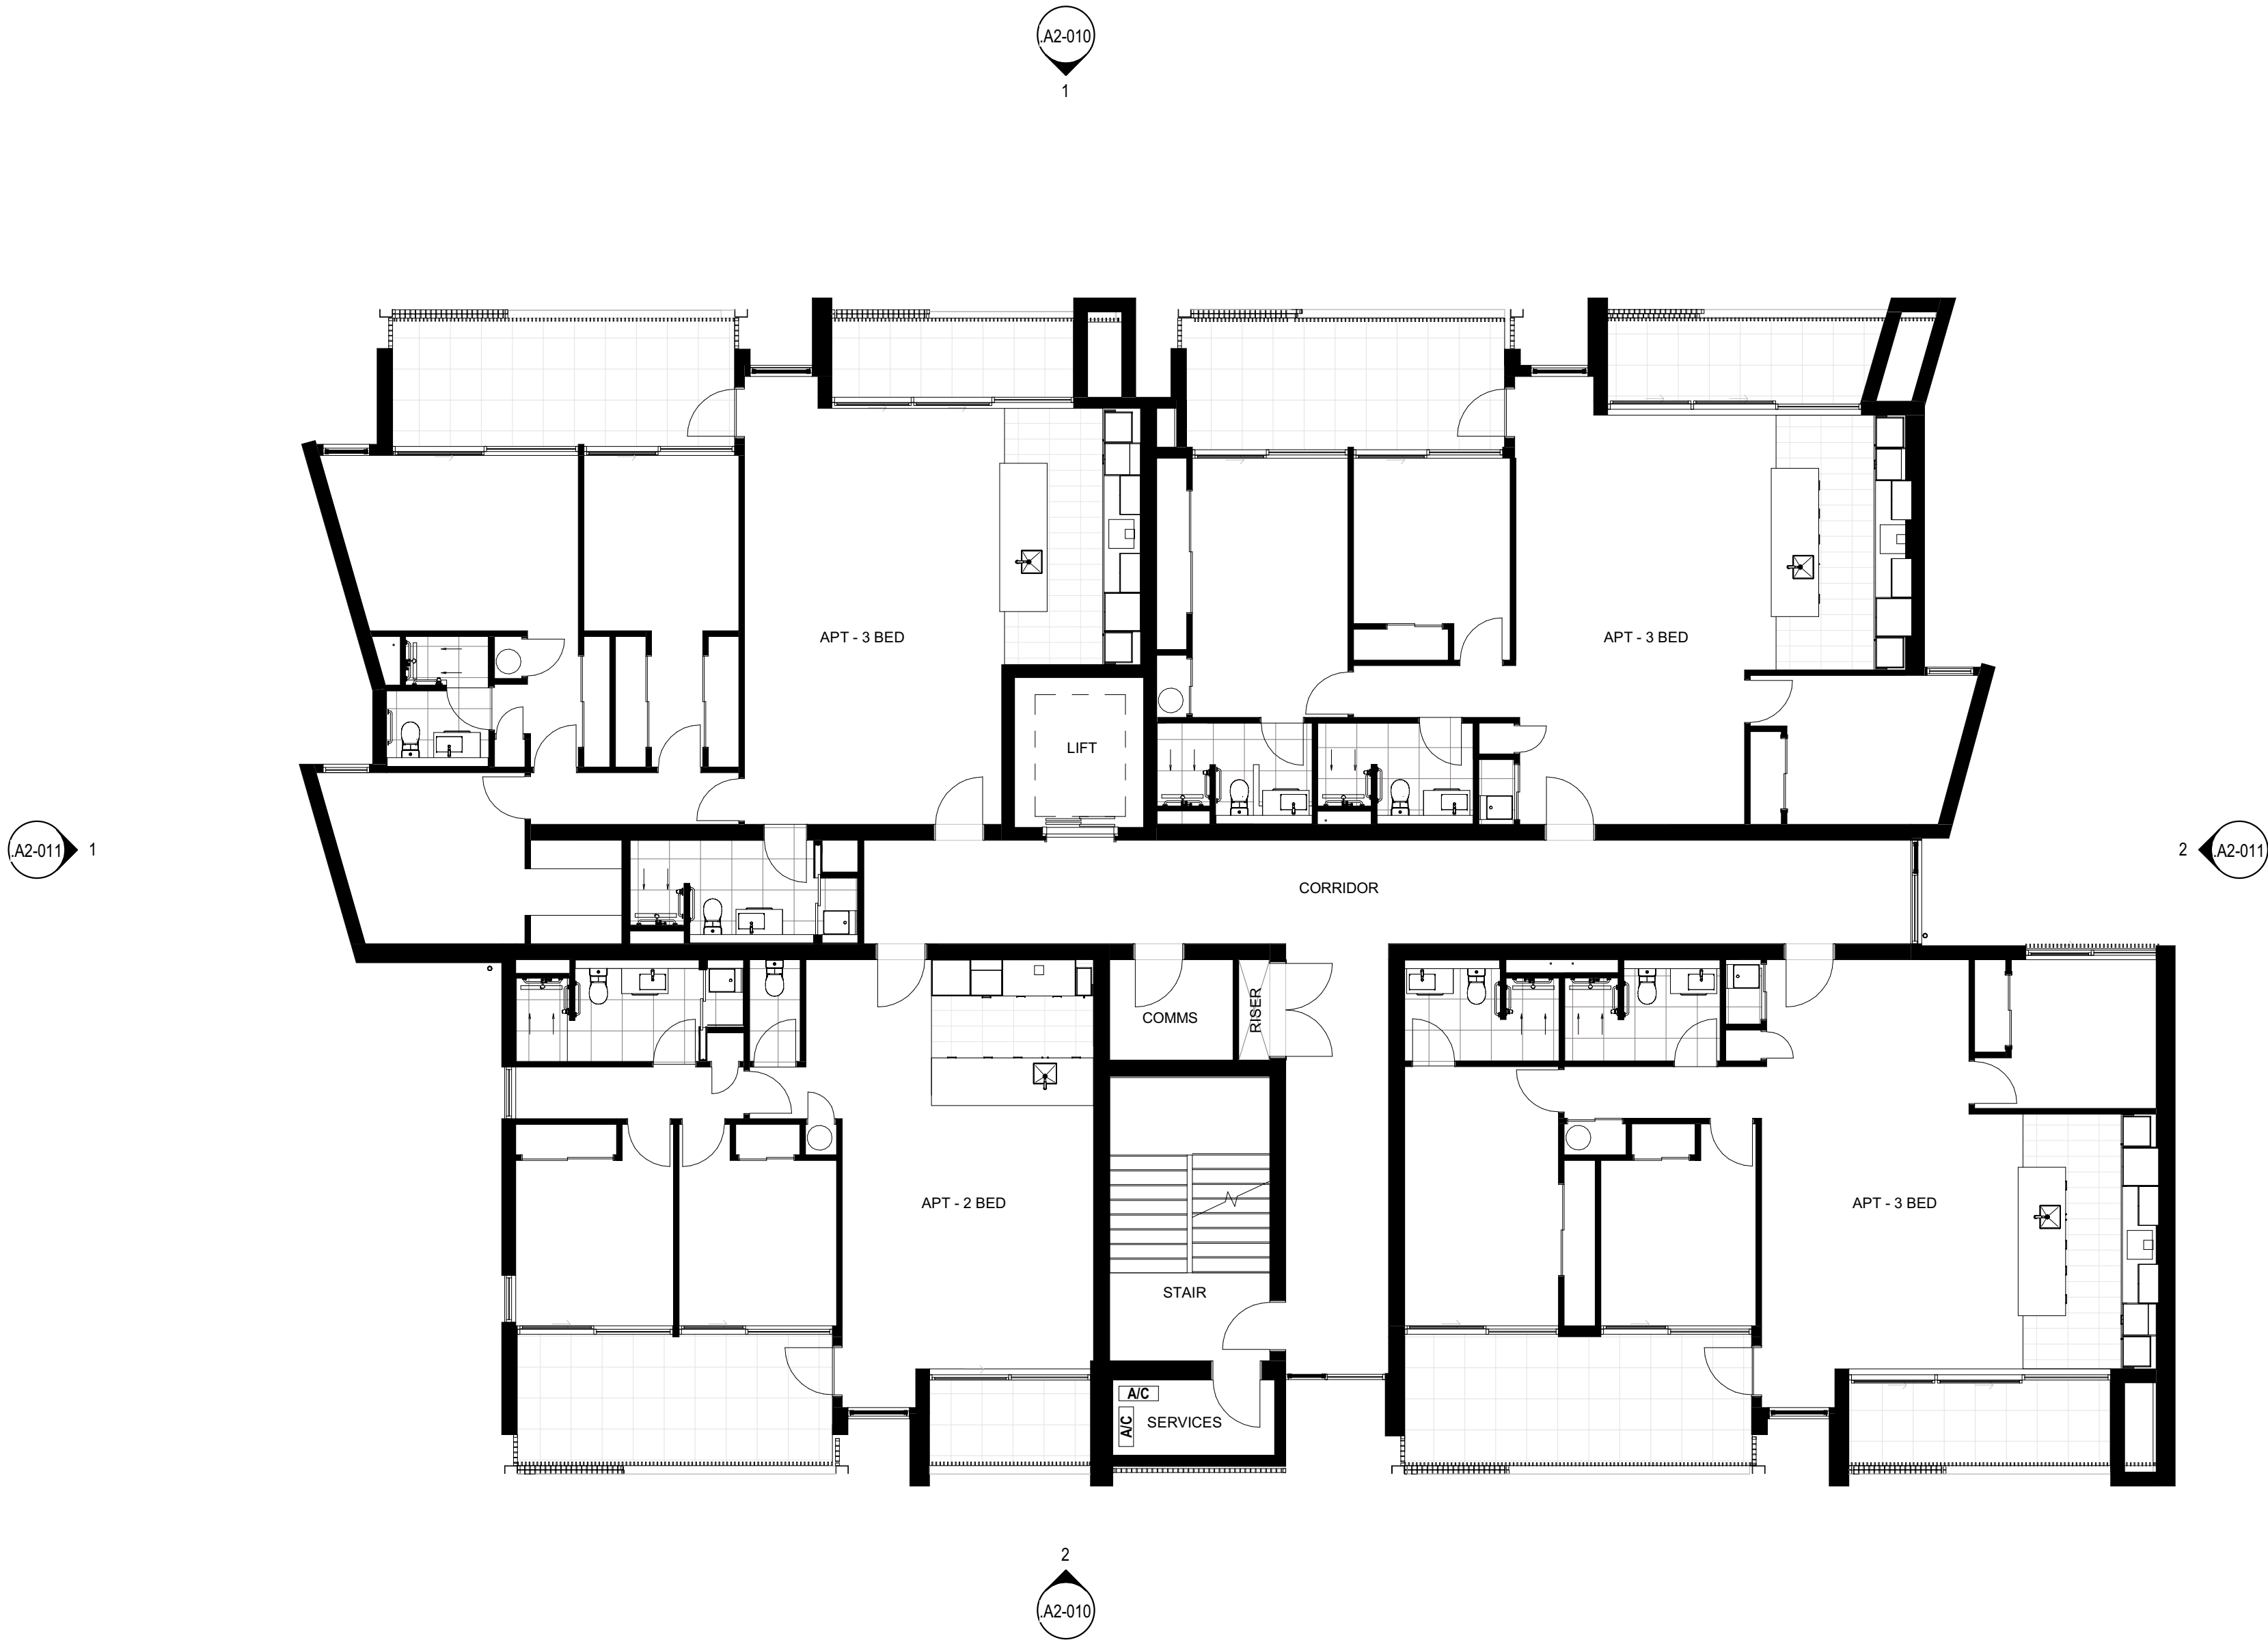

Client

RYMAN HEALTHCARE

Warren and Mahoney Architects  
New Zealand Ltd

254 Montreal Street  
PO Box 25086  
Christchurch 8011  
New Zealand  
Phone + 64 3 961 5926

Registered Architects and Designers  
www.warrenandmahoney.com

Project Title

PARK TERRACE  
SITE 01  
BISHOPSPARK

Drawing Title

APARTMENT B02  
FLOOR PLAN - LEVEL 4

Drawing Issue

RESOURCE  
CONSENT

Drawing Details

Scale 1 : 100 @ A1  
Date 27/03/20  
Job No 8917  
Drawn WM team  
Checked TDH

Drawing No

B02 .A1-040

Revision

E

All dimension to be verified on site before producing shop drawings or commencing any work. Do not scale. The copyright of this drawing remains with Warren and Mahoney Architects Ltd.

Revisions

- A 25/10/19 RESOURCE CONSENT DRAFT  
B 02/12/19 RESOURCE CONSENT  
C 09/03/20 FOR INFORMATION  
D 13/03/20 FINAL DRAFT  
E 27/03/20 RESOURCE CONSENT ISSUE



Client

RYMAN HEALTHCARE

Warren and Mahoney Architects  
New Zealand Ltd

254 Montreal Street  
PO Box 25086  
Christchurch 8011  
New Zealand  
Phone + 64 3 961 5926

Registered Architects and Designers  
www.warrenandmahoney.com

Project Title

PARK TERRACE

SITE 01

BISHOPSPARK

Drawing Title

APARTMENT B02  
FLOOR PLAN - LEVEL 5

Drawing Issue

RESOURCE  
CONSENT

Drawing Details

Scale 1 : 100 @ A1  
Date 27/03/20  
Job No 8917  
Drawn WM team  
Checked TDH

Drawing No

B02 .A1-050

Revision



E



All dimension to be verified on site before producing shop drawings or commencing any work. Do not scale. The copyright of this drawing remains with Warren and Mahoney Architects Ltd.

Revisions

- A 25/10/19 RESOURCE CONSENT DRAFT
- B 02/12/19 RESOURCE CONSENT
- C 09/03/20 FOR INFORMATION
- D 13/03/20 FINAL DRAFT
- E 27/03/20 RESOURCE CONSENT ISSUE

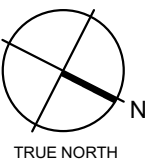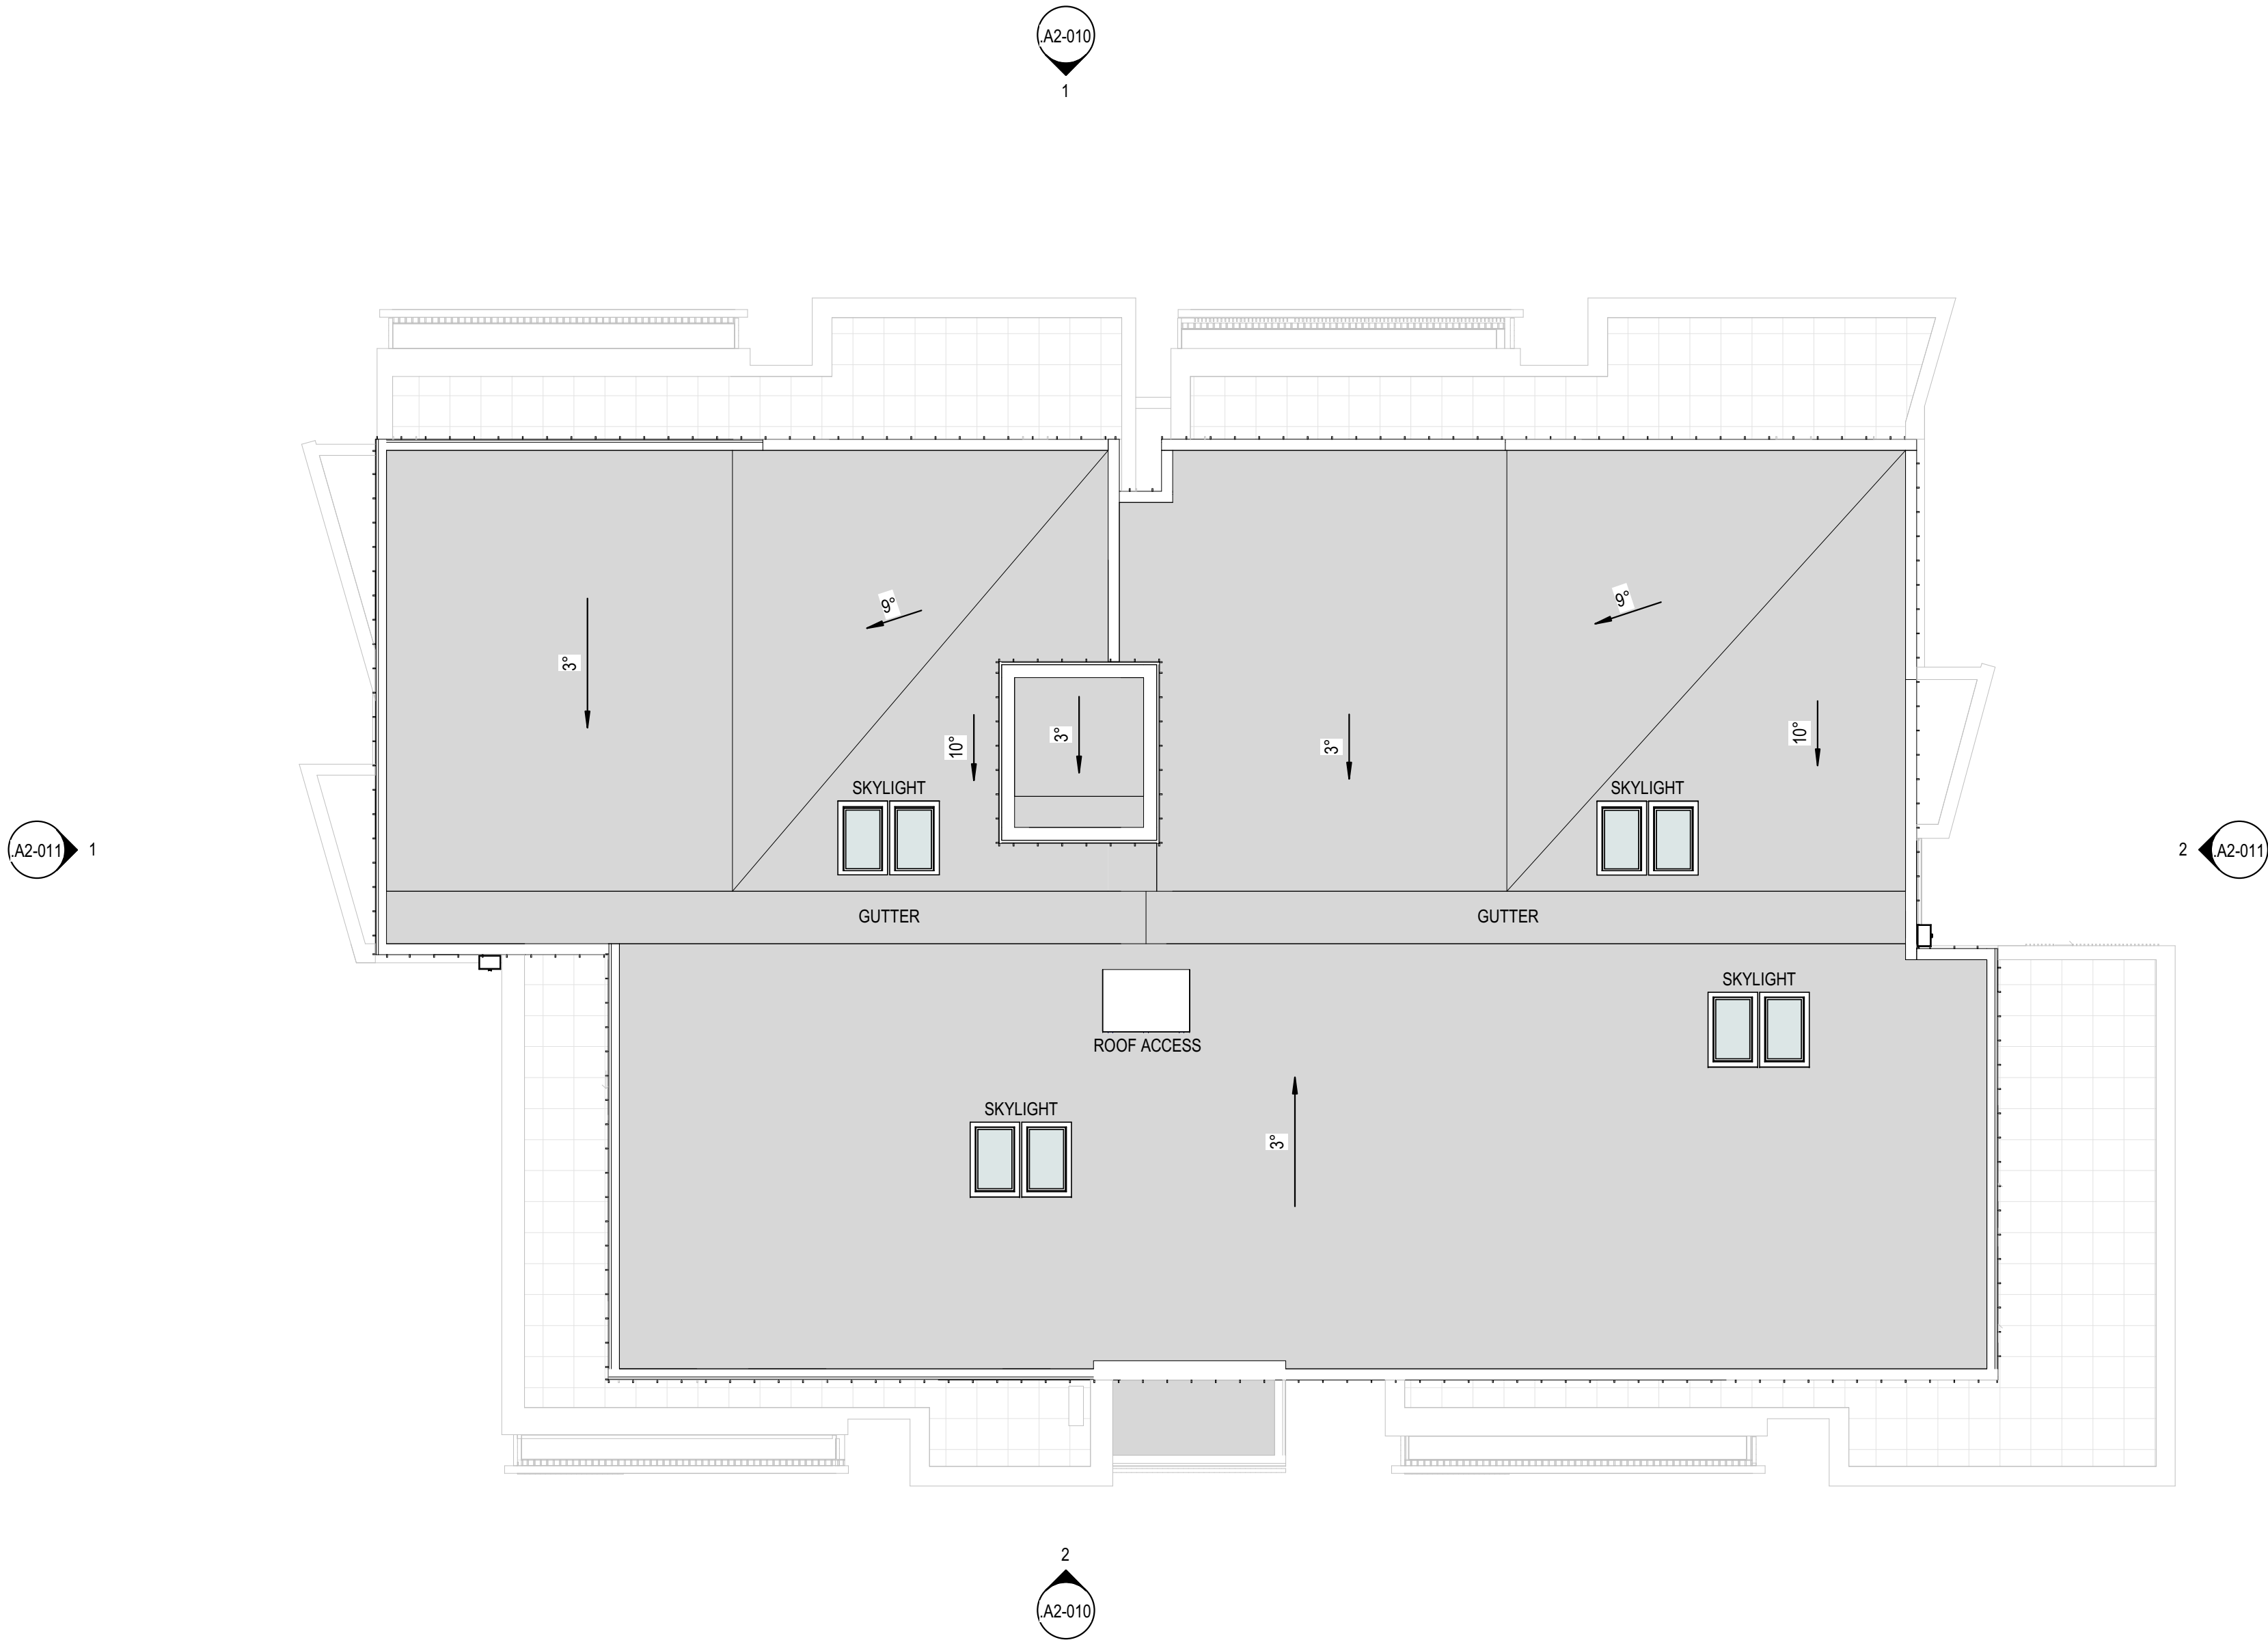

Client

RYMAN HEALTHCARE

Warren and Mahoney Architects  
New Zealand Ltd

254 Montreal Street  
PO Box 25086  
Christchurch 8011  
New Zealand  
Phone + 64 3 961 5926

Registered Architects and Designers  
www.warrenandmahoney.com

Project Title

PARK TERRACE  
SITE 01  
BISHOPSPARK

Drawing Title

APARTMENT B02  
ROOF PLAN

Drawing Issue

RESOURCE  
CONSENT

Drawing Details

Scale 1 : 100 @ A1  
Date 27/03/20  
Job No 8917  
Drawn WM team  
Checked TDH

Drawing No

B02 .A1-060

Revision

E

Revisions

A	25/10/19	RESOURCE CONSENT DRAFT
B	02/12/19	RESOURCE CONSENT
C	09/03/20	FOR INFORMATION
D	13/03/20	FINAL DRAFT
E	27/03/20	RESOURCE CONSENT ISSUE



1 WEST ELEVATION

A1-010 A1 sheet scale = 1 : 100



2 EAST ELEVATION

A1-010 A1 sheet scale = 1 : 100

Client  
RYMAN HEALTHCARE

Warren and Mahoney Architects  
New Zealand Ltd  
254 Montreal Street  
PO Box 25086  
Christchurch 8011  
New Zealand  
Phone + 64 3 961 5926

Registered Architects and Designers  
www.warrenandmahoney.com

Project Title

PARK TERRACE  
SITE 01  
BISHOPSPARK

Drawing Title

APARTMENT B02  
ELEVATIONS

Drawing Issue  
RESOURCE  
CONSENT

Drawing Details

Scale	1 : 100 @ A1
Date	27/03/20
Job No	8917
Drawn	WM team
Checked	TDH

Drawing No	Revision
B02 .A2-010	E




Revisions

A	25/10/19	RESOURCE CONSENT DRAFT
B	02/12/19	RESOURCE CONSENT
C	09/03/20	FOR INFORMATION
D	13/03/20	FINAL DRAFT
E	27/03/20	RESOURCE CONSENT ISSUE



1 SOUTH ELEVATION

A1-010 A1 sheet scale = 1 : 100

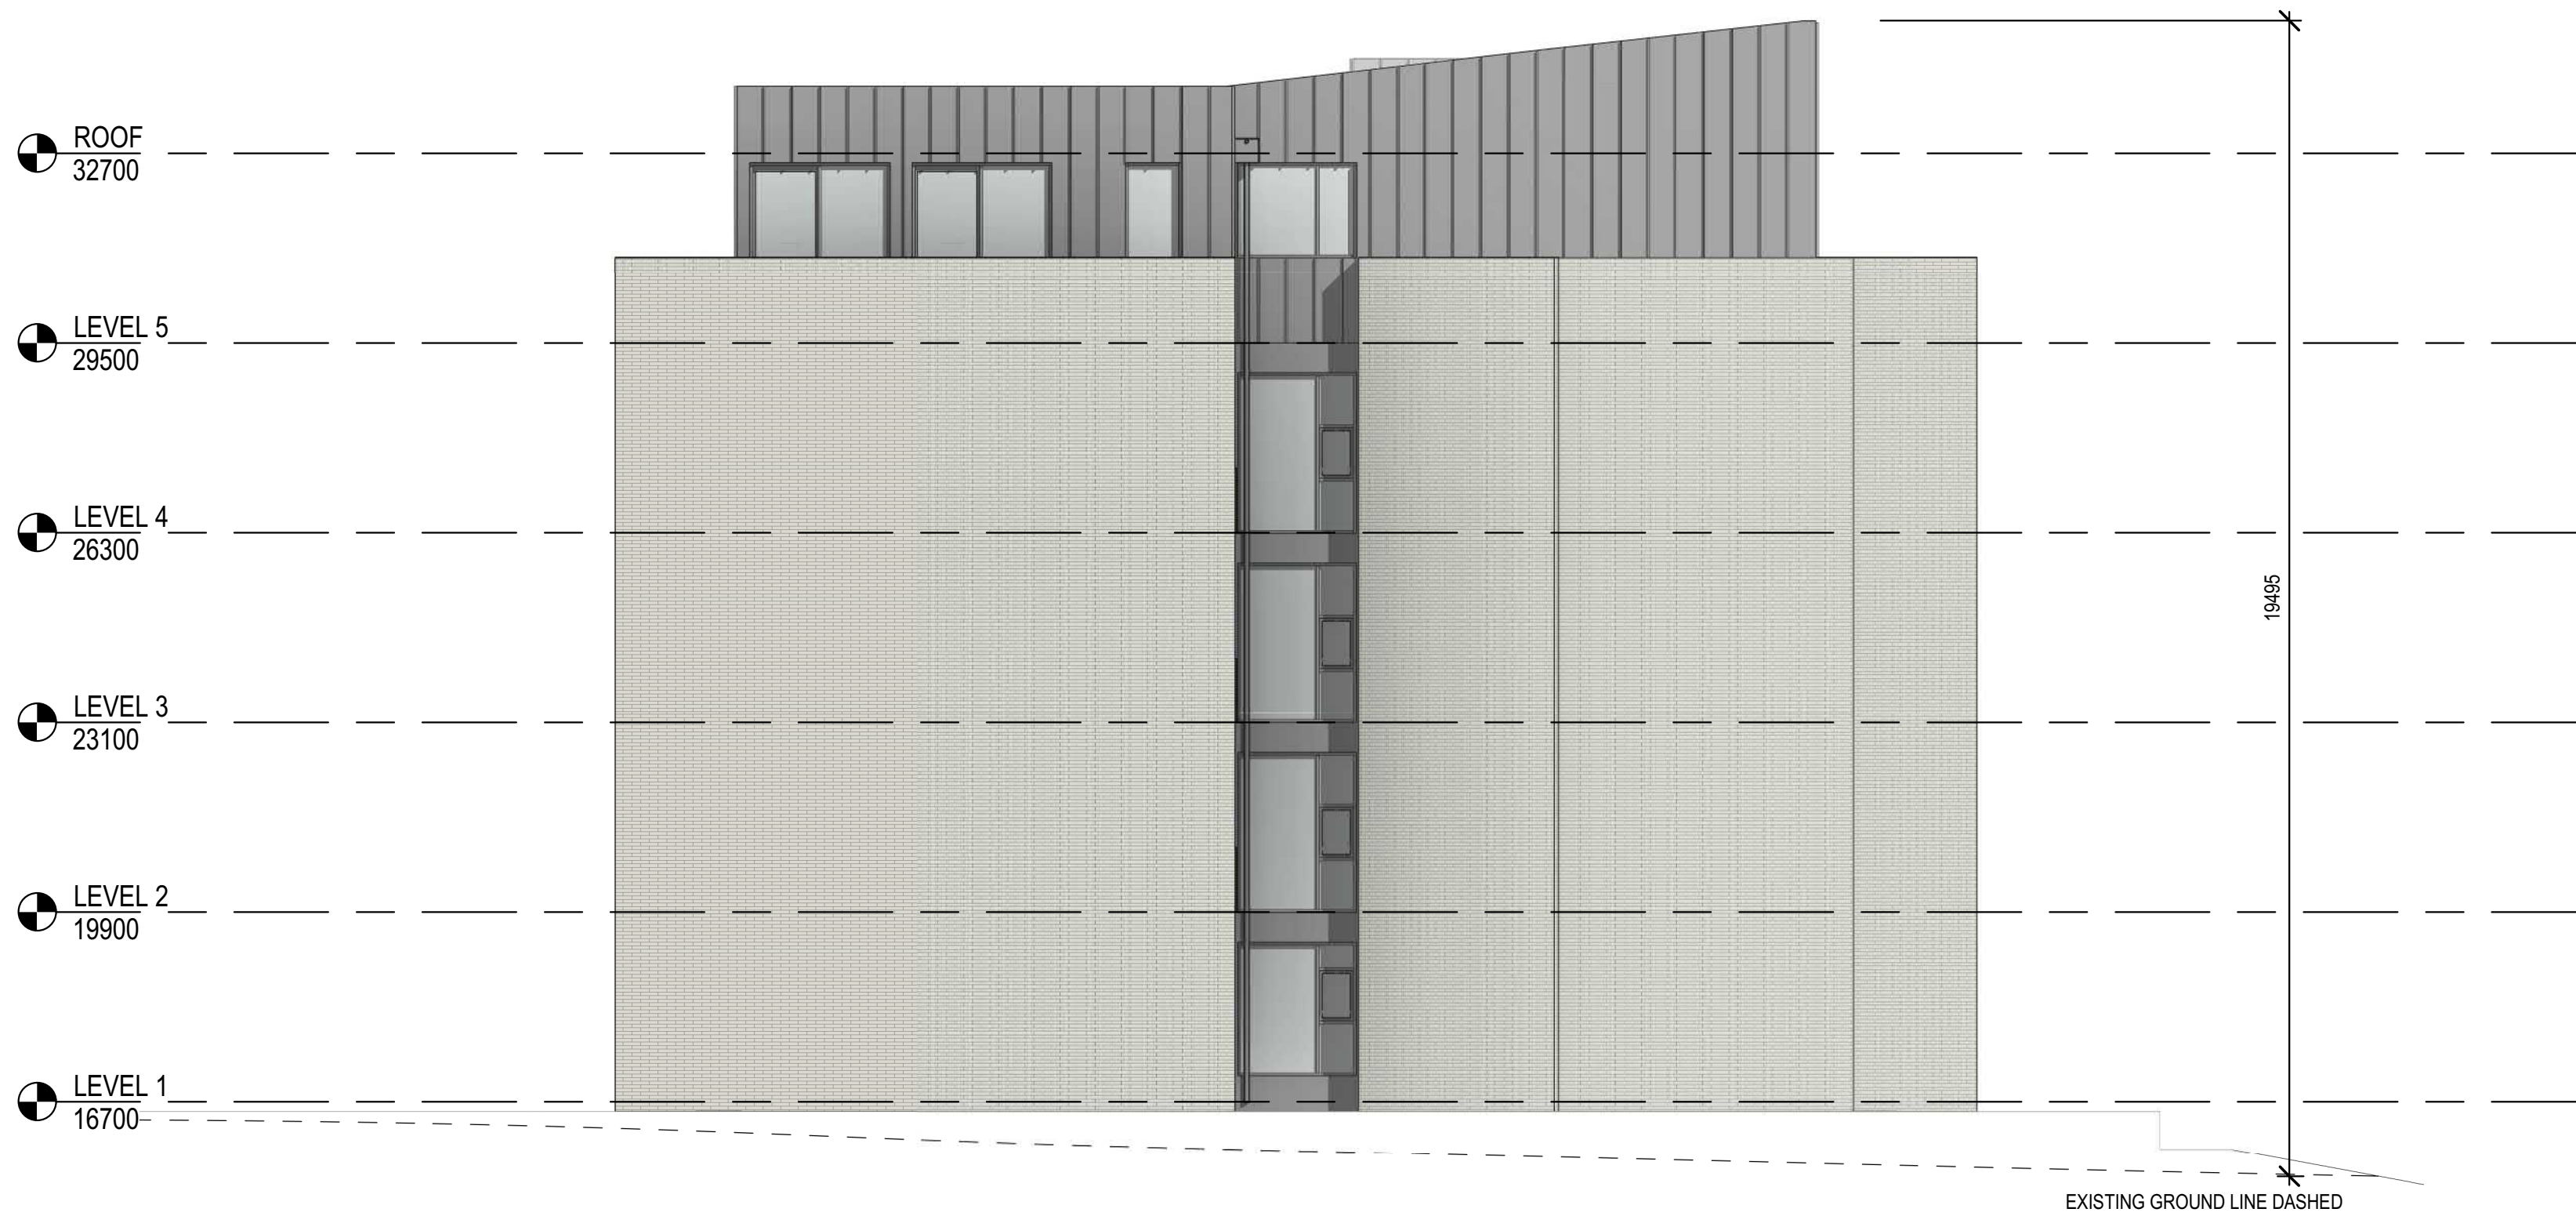

2 NORTH ELEVATION

A1-010 A1 sheet scale = 1 : 100

Client

RYMAN HEALTHCARE

Warren and Mahoney Architects  
New Zealand Ltd

254 Montreal Street  
PO Box 25086  
Christchurch 8011  
New Zealand  
Phone + 64 3 961 5926

Registered Architects and Designers  
www.warrenandmahoney.com

Project Title

PARK TERRACE  
SITE 01  
BISHOPSPARK

Drawing Title

APARTMENT B02  
ELEVATIONS

Drawing Issue

RESOURCE  
CONSENT

Drawing Details

Scale	1 : 100 @ A1
Date	27/03/20
Job No	8917
Drawn	WM team
Checked	TDH

Drawing No

B02 .A2-011

Revision


E



All dimension to be verified on site before producing shop drawings or commencing any work.  
Do not scale. The copyright of this drawing remains with Warren and Mahoney Architects Ltd.

Revisions

A 25/10/19 RESOURCE CONSENT DRAFT  
B 02/12/19 RESOURCE CONSENT  
C 09/03/20 FOR INFORMATION  
D 13/03/20 FINAL DRAFT  
E 27/03/20 RESOURCE CONSENT ISSUE

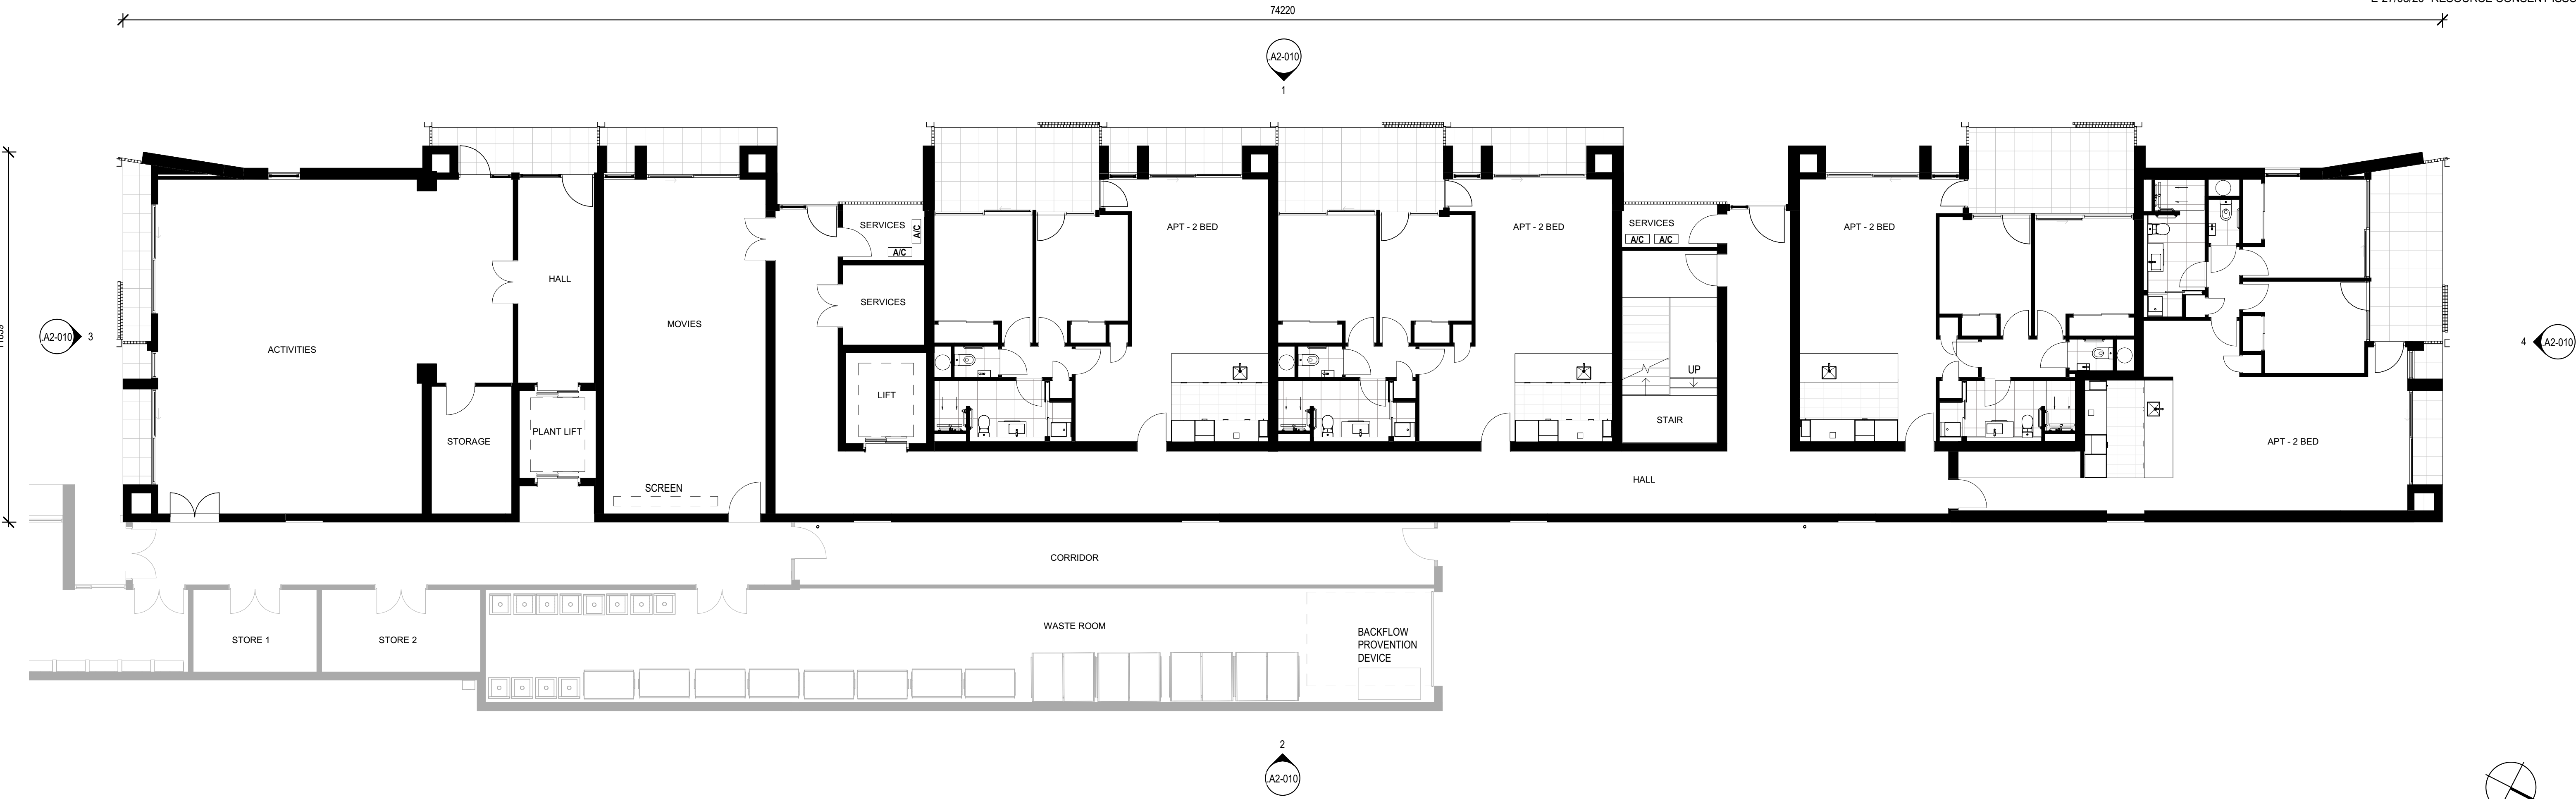

Client

RYMAN HEALTHCARE  
Warren and Mahoney Architects  
New Zealand Ltd  
254 Montreal Street  
PO Box 25086  
Christchurch 8011  
New Zealand  
Phone + 64 3 961 5926

Registered Architects and Designers  
www.warrenandmahoney.com

Project Title

PARK TERRACE  
SITE 01  
BISHOPSPARK

Drawing Title

APARTMENT B03  
FLOOR PLAN LEVEL 1

Drawing Issue

RESOURCE  
CONSENT

Drawing Details

Scale 1 : 100 @ A1  
Date 27/03/20  
Job No 8917  
Drawn WM Team  
Checked TDH

Drawing No

B03 .A1-010

Revision

(E)



1 LEVEL 1  
A2-010 A1 sheet scale = 1 : 100



All dimension to be verified on site before producing shop drawings or commencing any work. Do not scale. The copyright of this drawing remains with Warren and Mahoney Architects Ltd.

Revisions

- A 25/10/19 RESOURCE CONSENT DRAFT  
B 02/12/19 RESOURCE CONSENT  
C 09/03/20 FOR INFORMATION  
D 13/03/20 FINAL DRAFT  
E 27/03/20 RESOURCE CONSENT ISSUE

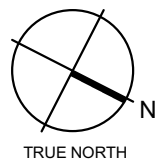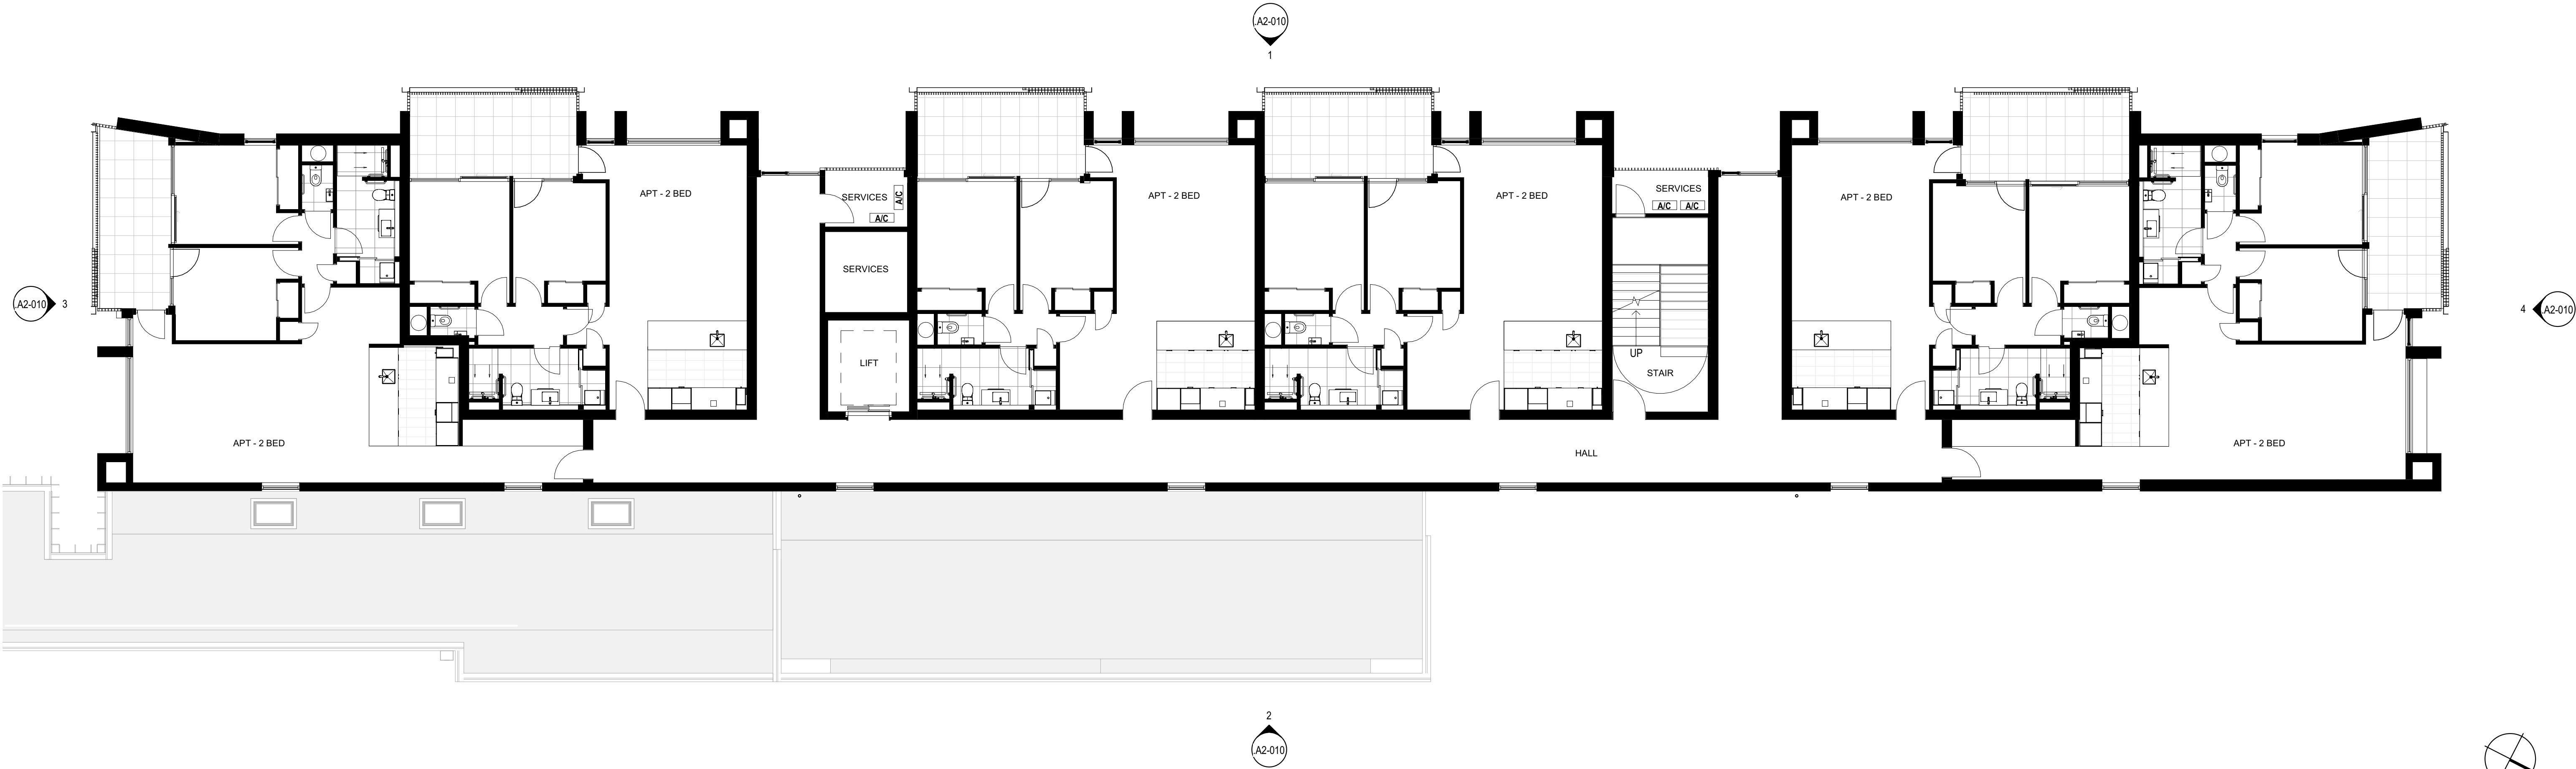

Client

RYMAN HEALTHCARE

Warren and Mahoney Architects  
New Zealand Ltd

254 Montreal Street  
PO Box 25086  
Christchurch 8011  
New Zealand  
Phone + 64 3 961 5926

Registered Architects and Designers  
www.warrenandmahoney.com

Project Title

PARK TERRACE

SITE 01

BISHOPSPARK

Drawing Title

APARTMENT B03  
FLOOR PLAN LEVEL 2

Drawing Issue

RESOURCE  
CONSENT

Drawing Details

Scale 1 : 100 @ A1  
Date 27/03/20  
Job No 8917  
Drawn WM Team  
Checked TDH

Drawing No

B03 .A1-020

Revision



(E)

1 LEVEL 2

A2-010 A1 sheet scale = 1 : 100

Revisions

A	25/10/19	RESOURCE CONSENT DRAFT
B	02/12/19	RESOURCE CONSENT
C	09/03/20	FOR INFORMATION
D	13/03/20	FINAL DRAFT
E	27/03/20	RESOURCE CONSENT ISSUE

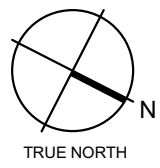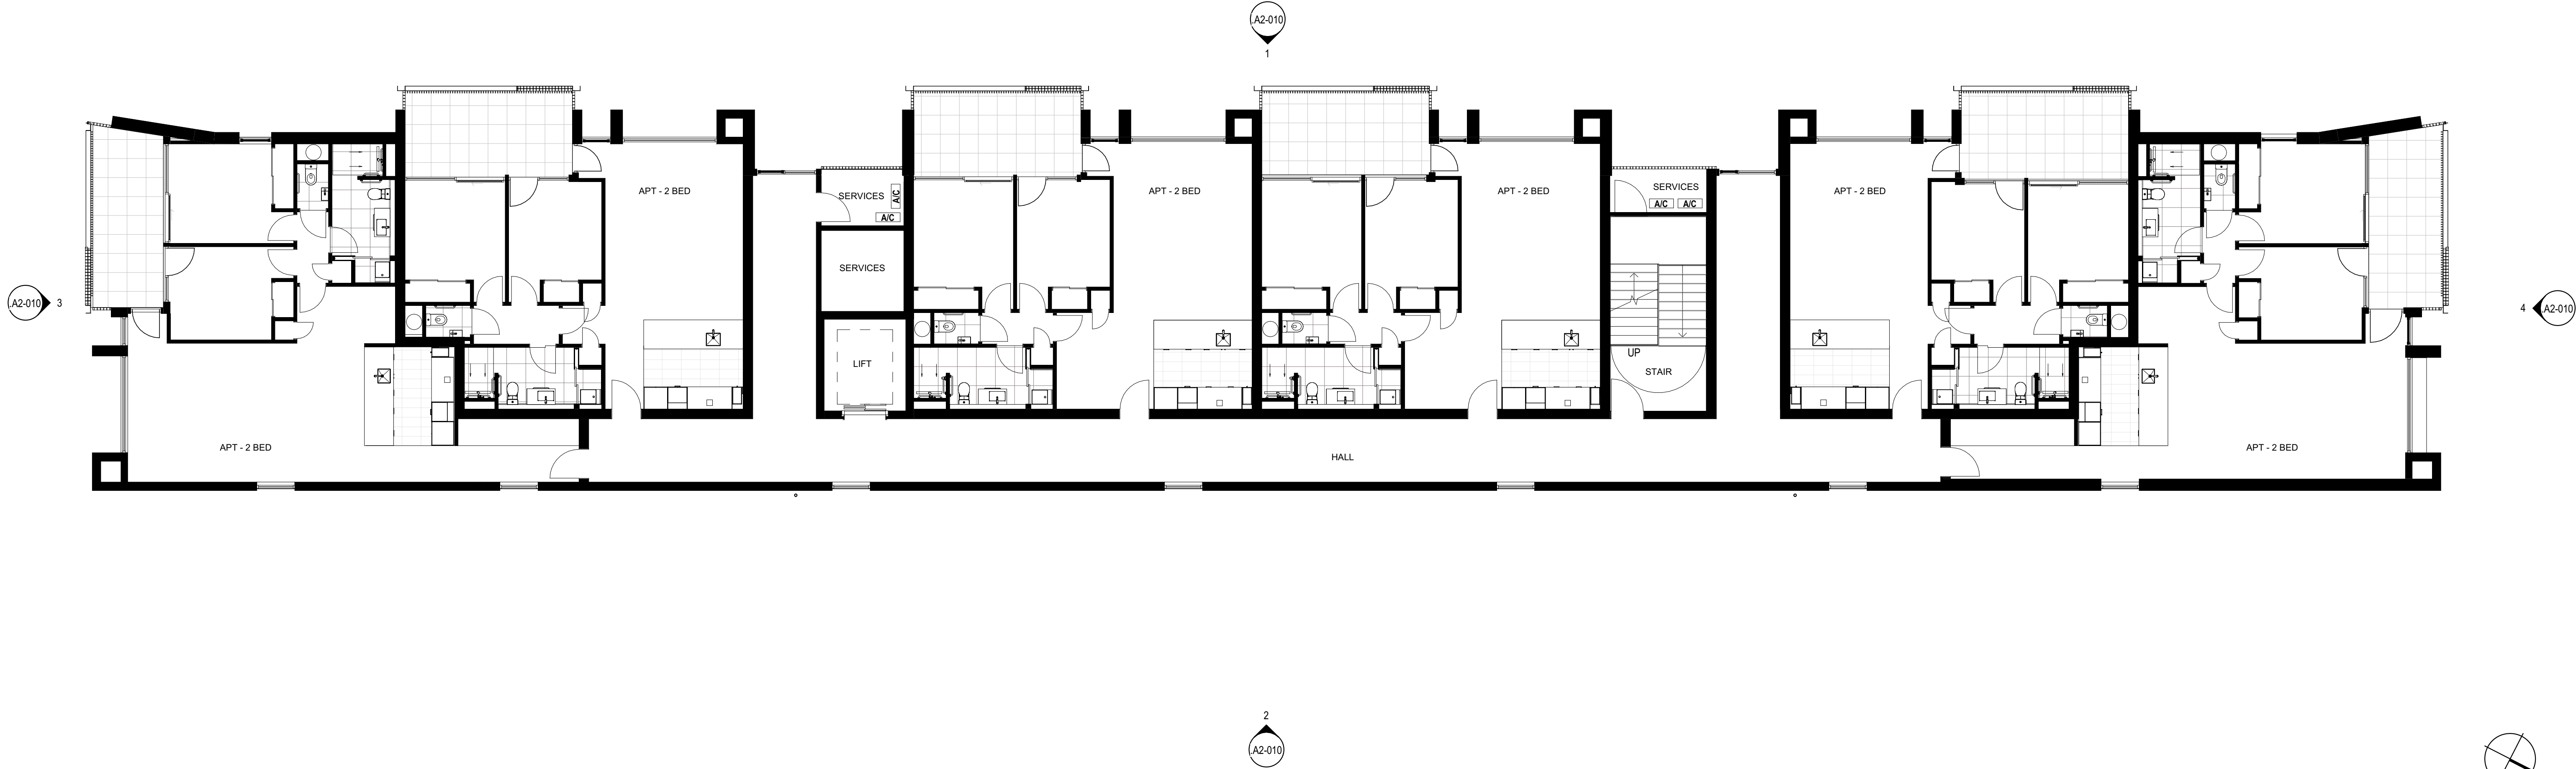

Client

RYMAN HEALTHCARE

Warren and Mahoney Architects  
New Zealand Ltd

254 Montreal Street  
PO Box 25086  
Christchurch 8011  
New Zealand  
Phone + 64 3 961 5926

Registered Architects and Designers  
www.warrenandmahoney.com

Project Title

PARK TERRACE

SITE 01

BISHOPSPARK

Drawing Title

APARTMENT B03

FLOOR PLAN LEVEL 3

Drawing Issue

RESOURCE  
CONSENT

Drawing Details

Scale 1 : 100 @ A1  
Date 27/03/20  
Job No 8917  
Drawn WM Team  
Checked TDH

Drawing No

B03 .A1-030

Revision

(E)

1 LEVEL 3


A2-010 A1 sheet scale = 1 : 100



All dimension to be verified on site before producing shop drawings or commencing any work.  
Do not scale. The copyright of this drawing remains with Warren and Mahoney Architects Ltd.

Revisions

A 25/10/19 RESOURCE CONSENT DRAFT  
B 02/12/19 RESOURCE CONSENT  
C 09/03/20 FOR INFORMATION  
D 13/03/20 FINAL DRAFT  
E 27/03/20 RESOURCE CONSENT ISSUE

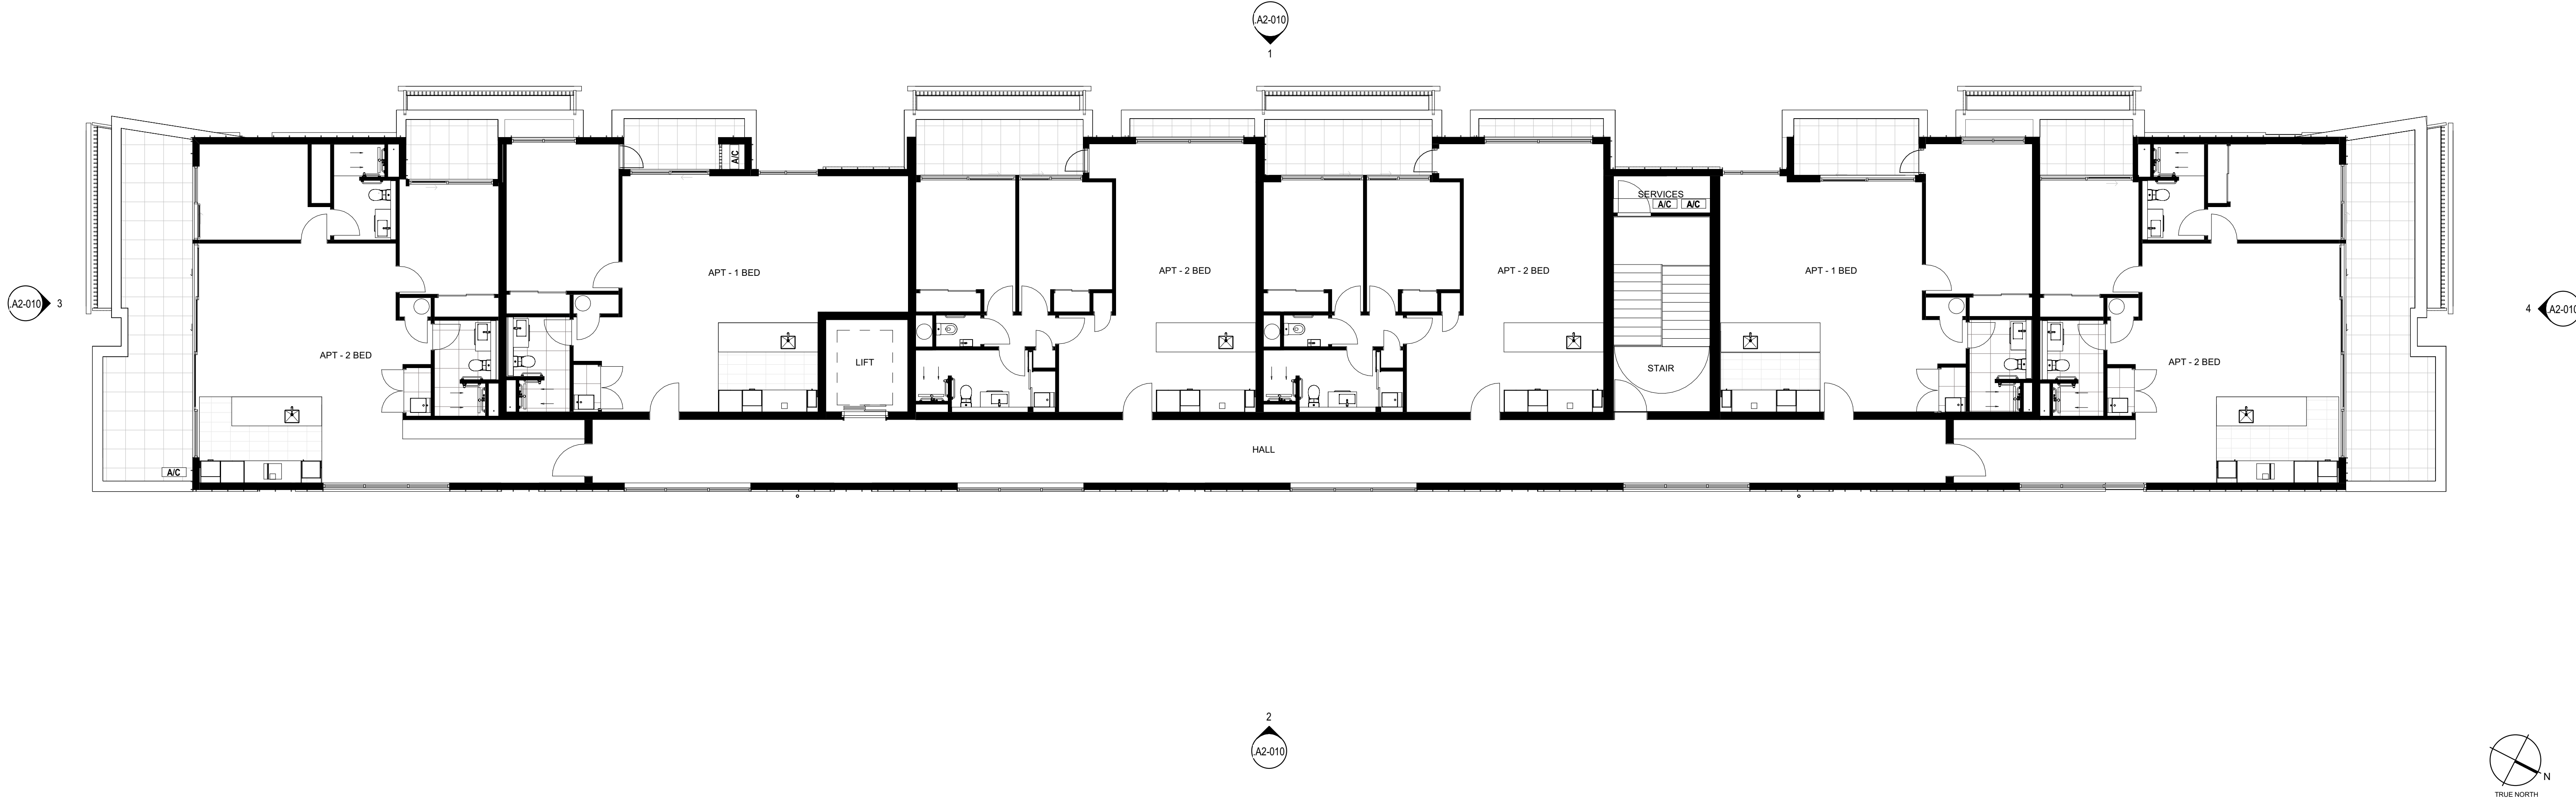

Client

RYMAN HEALTHCARE

Warren and Mahoney Architects  
New Zealand Ltd

254 Montreal Street  
PO Box 25086  
Christchurch 8011  
New Zealand  
Phone + 64 3 961 5926

Registered Architects and Designers  
www.warrenandmahoney.com

Project Title

PARK TERRACE  
SITE 01

BISHOPSPARK

Drawing Title

APARTMENT B03  
FLOOR PLAN LEVEL 4

Drawing Issue

RESOURCE  
CONSENT

Drawing Details

Scale 1 : 100 @ A1  
Date 27/03/20  
Job No 8917  
Drawn WM Team  
Checked TDH

Drawing No

B03 .A1-040

Revision

(E)

1 LEVEL 4



A1 sheet scale = 1 : 100

┌

All dimension to be verified on site before producing shop drawings or commencing any work. Do not scale. The copyright of this drawing remains with Warren and Mahoney Architects Ltd.

Revisions

- A 25/10/19 RESOURCE CONSENT DRAFT
- B 02/12/19 RESOURCE CONSENT
- C 09/03/20 FOR INFORMATION
- D 13/03/20 FINAL DRAFT
- E 27/03/20 RESOURCE CONSENT ISSUE

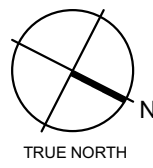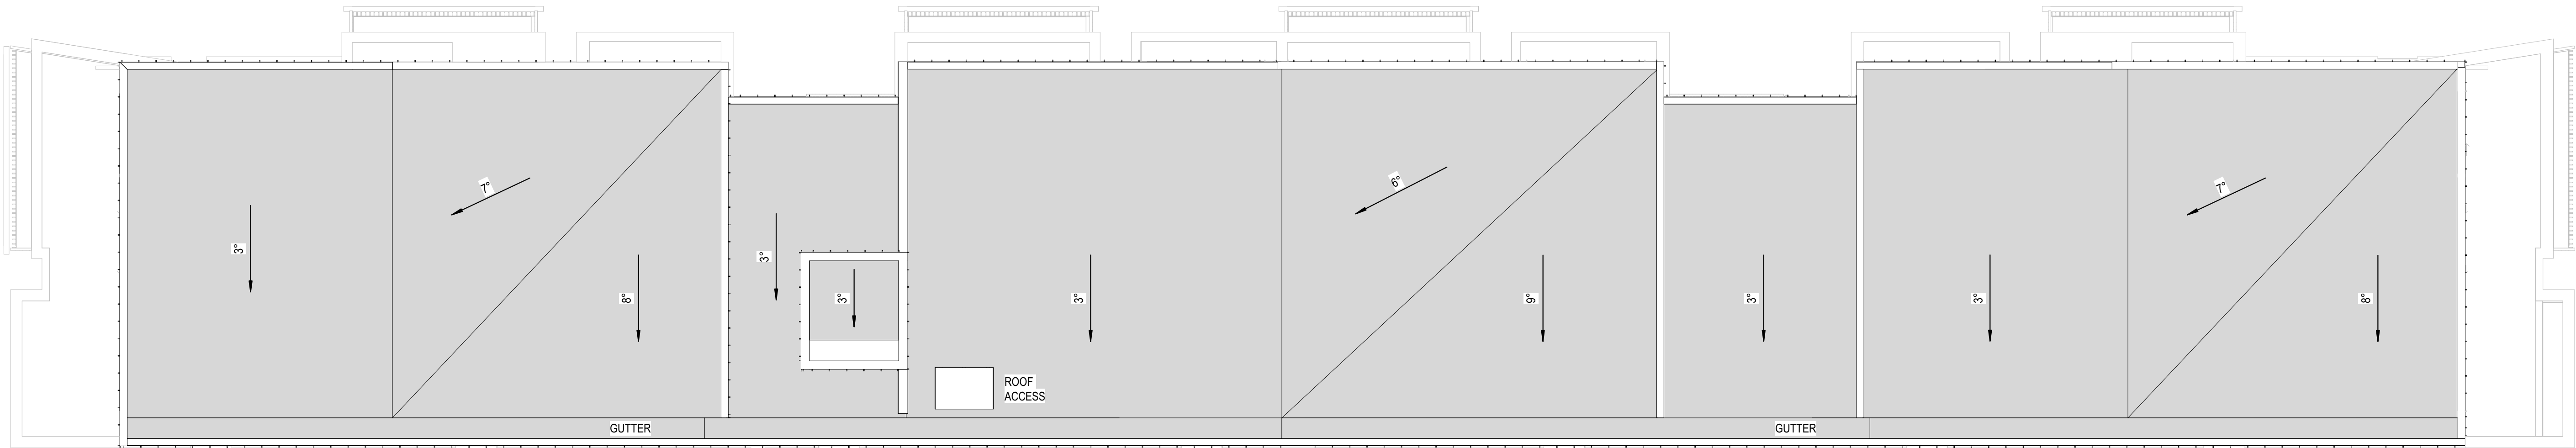

**Client**  
RYMAN HEALTHCARE  
**Warren and Mahoney Architects**  
**New Zealand Ltd**  
254 Montreal Street  
PO Box 25086  
Christchurch 8011  
New Zealand  
Phone + 64 3 961 5926  
**Registered Architects and Designers**  
[www.warrenandmahoney.com](http://www.warrenandmahoney.com)  
**Project Title**  
**PARK TERRACE**  
**SITE 01**  
BISHOPSPARK



**Drawing Title**  
**APARTMENT B03**  
**ROOF PLAN**

**Drawing Issue**  
**RESOURCE**  
**CONSENT**  
**Drawing Details**  
Scale 1 : 100 @ A1  
Date 27/03/20  
Job No 8917  
Drawn WM Team  
Checked TDH

**Drawing No**  
B03 .A1-050  
**Revision**  
E

└



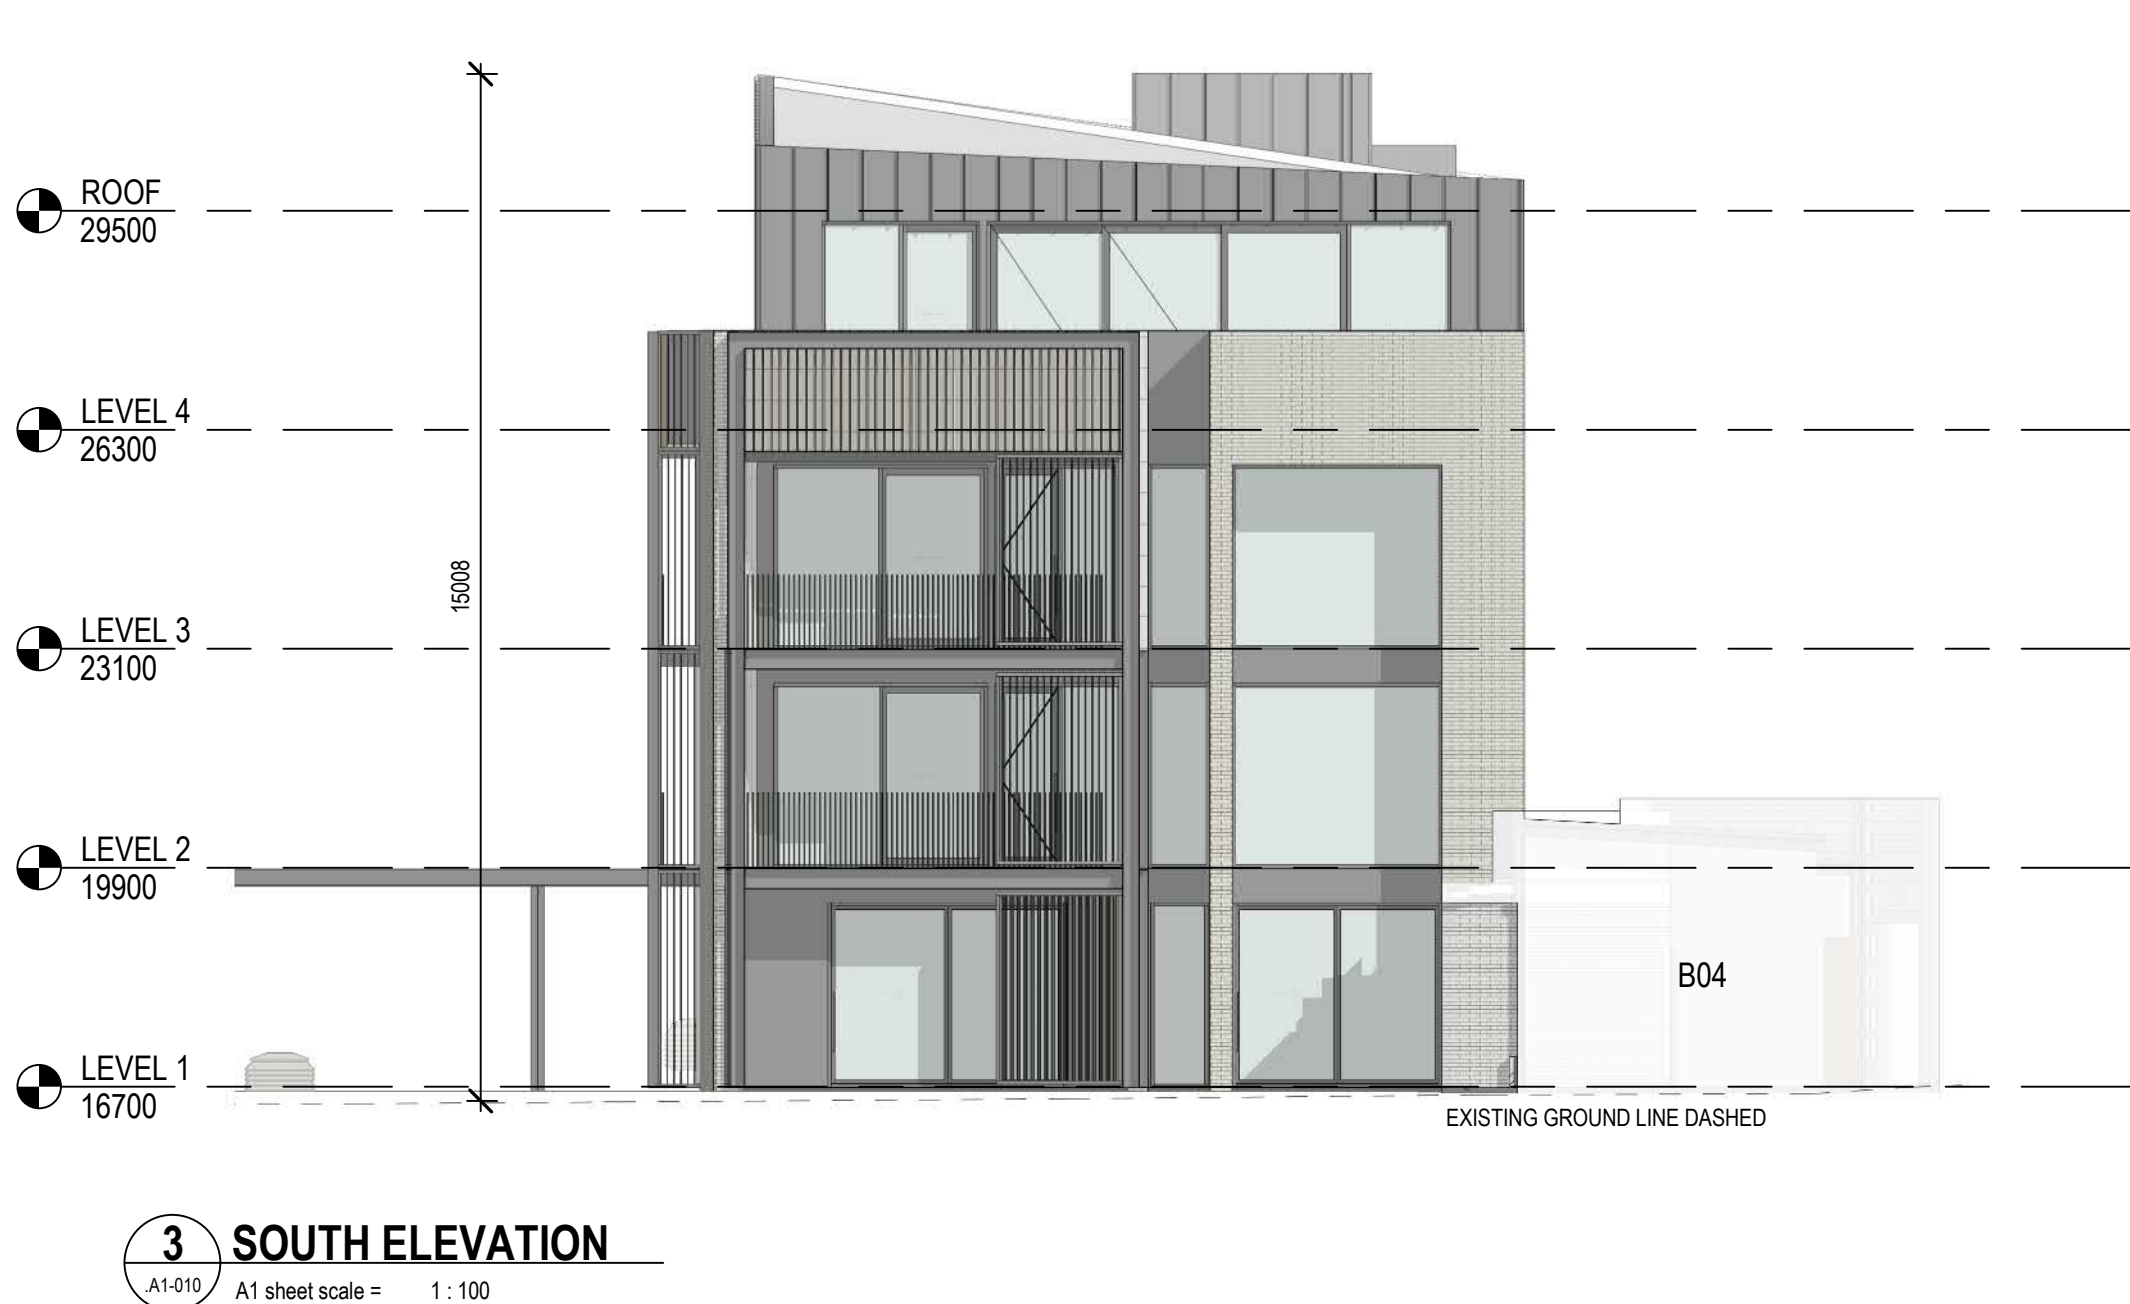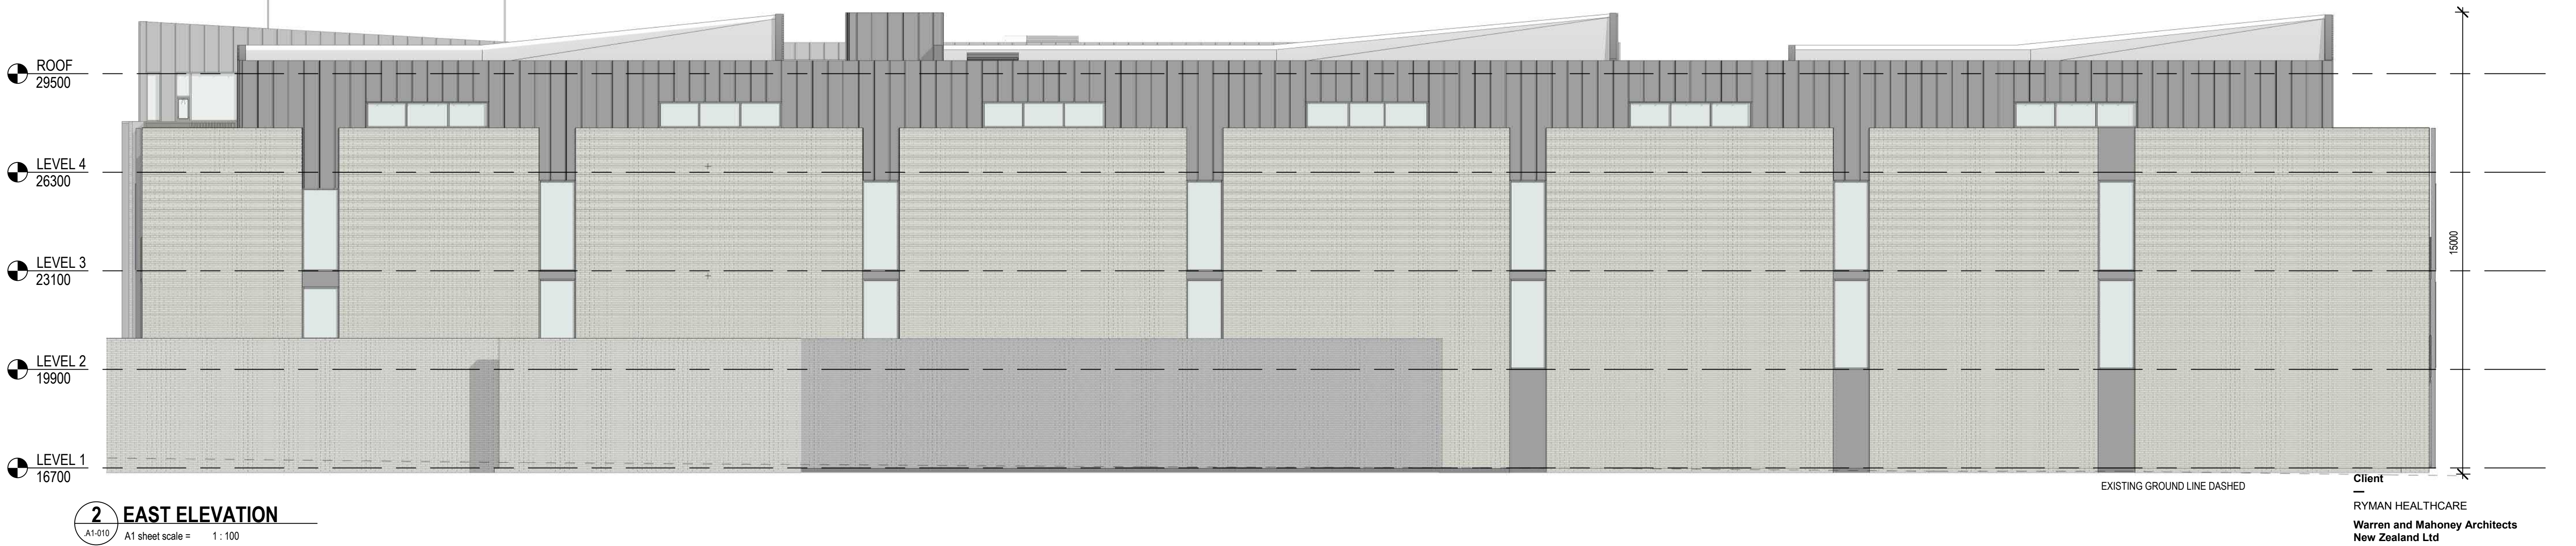

All dimension to be verified on site before producing shop drawings or commencing any work.  
Do not scale. The copyright of this drawing remains with Warren and Mahoney Architects Ltd.

**Revisions**

A	25/10/19	RESOURCE CONSENT DRAFT
B	02/12/19	RESOURCE CONSENT
C	09/03/20	FOR INFORMATION
D	13/03/20	FINAL DRAFT
E	27/03/20	RESOURCE CONSENT ISSUE

**Client**

RYMAN HEALTHCARE  
Warren and Mahoney Architects  
New Zealand Ltd  
254 Montreal Street  
PO Box 25086  
Christchurch 8011  
New Zealand  
Phone + 64 3 961 5926

**Registered Architects and Designers**  
www.warrenandmahoney.com

**Project Title**

PARK TERRACE  
SITE 01  
BISHOPSPARK

**Drawing Title**

APARTMENT B03  
ELEVATIONS

**Drawing Issue**

RESOURCE  
CONSENT

**Drawing Details**

Scale	1 : 100 @ A1
Date	27/03/20
Job No	8917
Drawn	WM Team
Checked	TDH

**Drawing No**

B03 .A2-010

**Revision**



(E)



24290 16800

15270

15270

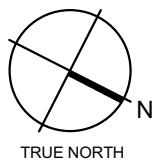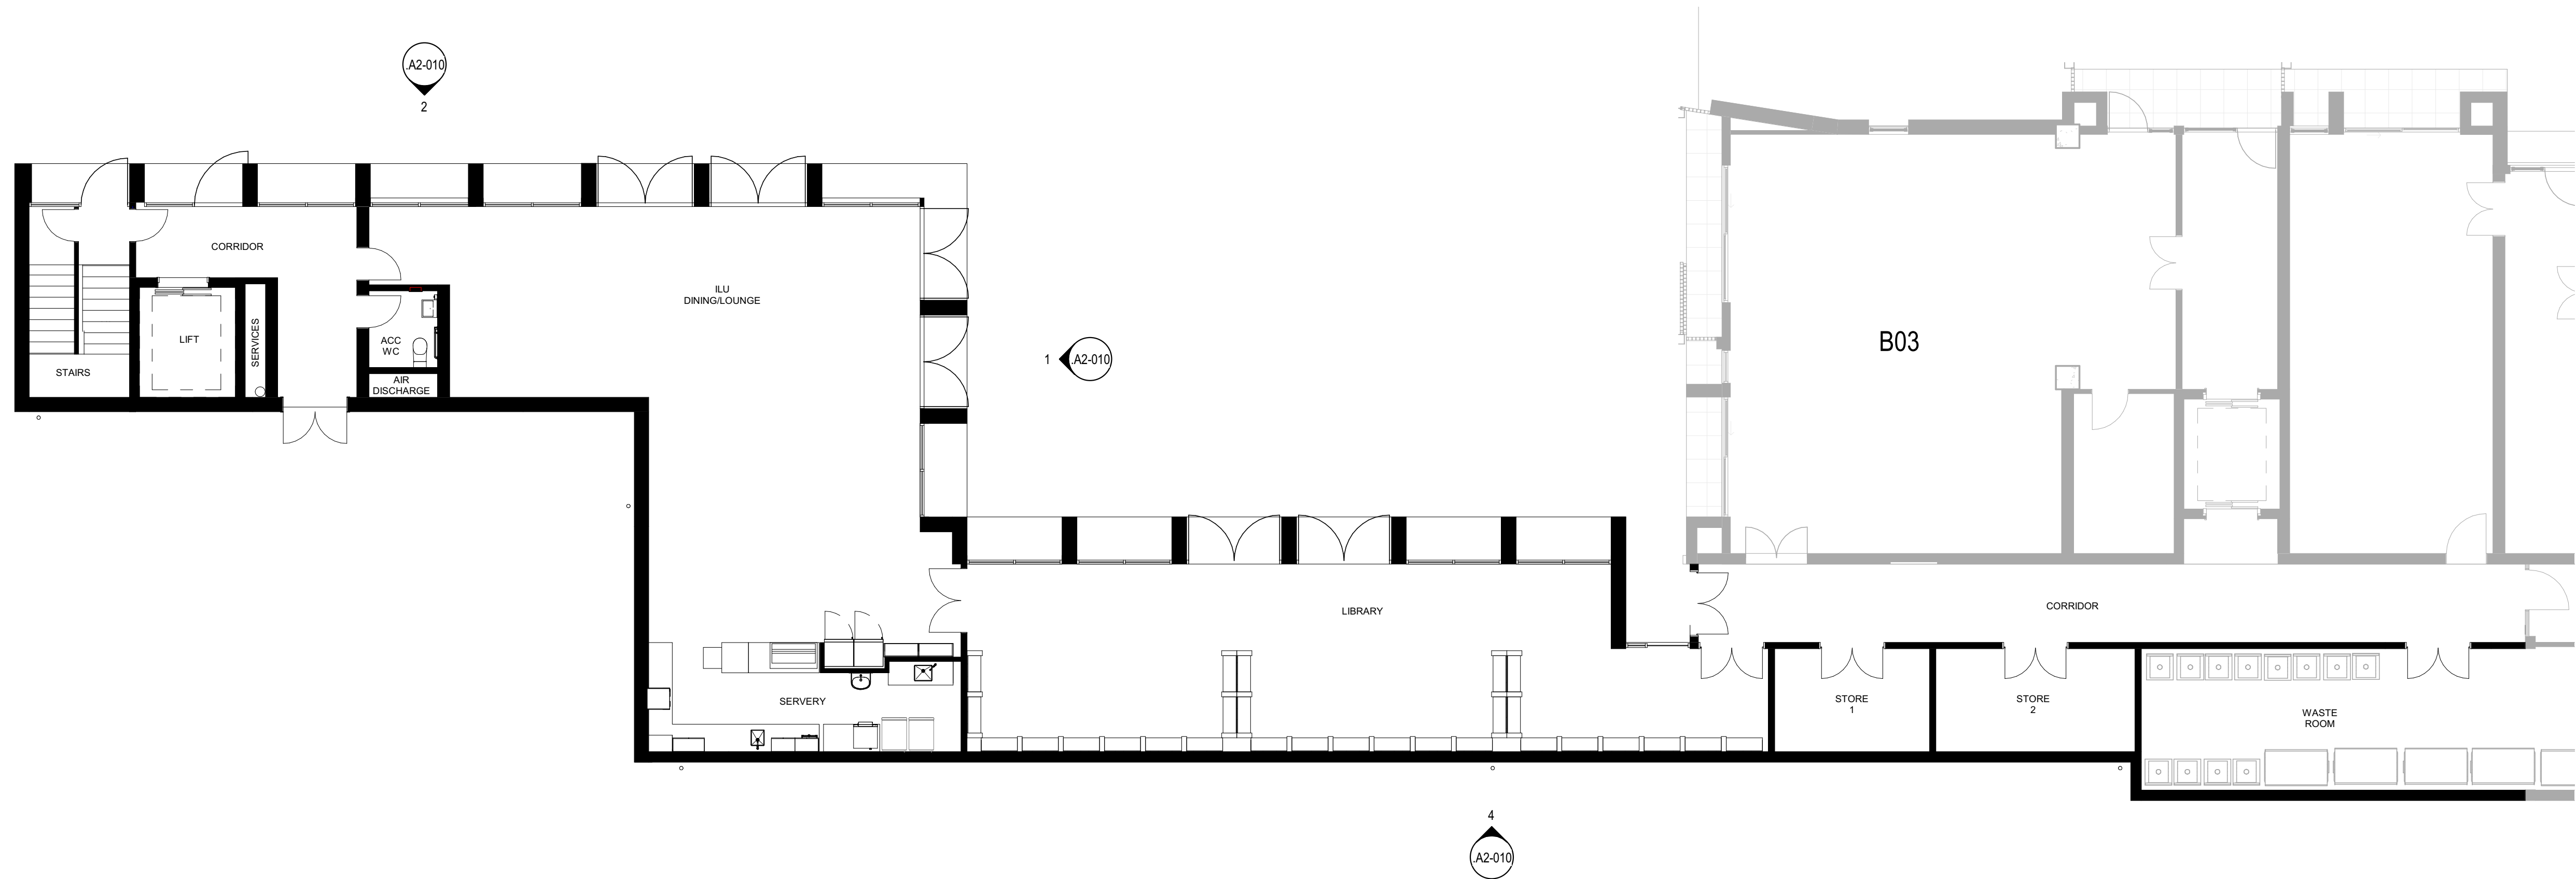

Client  
RYMAN HEALTHCARE

Warren and Mahoney Architects  
New Zealand Ltd  
254 Montreal Street  
PO Box 25086  
Christchurch 8011  
New Zealand  
Phone + 64 3 961 5926

Registered Architects and Designers  
www.warrenandmahoney.com

Project Title

PARK TERRACE  
SITE 01  
BISHOPSPARK

Drawing Title  
VILLAGE CENTRE B04  
FLOOR PLAN - LEVEL 1

Drawing Issue  
RESOURCE  
CONSENT


Drawing Details

Scale 1 : 100 @ A1  
Date 27/03/20  
Job No 8917  
Drawn WM Team  
Checked TDH

Drawing No Revision  
B04 .A1-010 (E)

1 LEVEL 1- GROUND  
A2-010 A1 sheet scale = 1 : 100



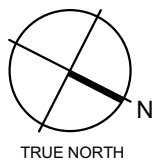



Drawing No. B04 .A1-020 Revision (E)

F

All dimension to be verified on site before producing shop drawings or commencing any work.  
Do not scale. The copyright of this drawing remains with Warren and Mahoney Architects Ltd.

Revisions

- A 25/10/19 RESOURCE CONSENT DRAFT  
B 02/12/19 RESOURCE CONSENT  
C 09/03/20 FOR INFORMATION  
D 13/03/20 FINAL DRAFT  
E 27/03/20 RESOURCE CONSENT ISSUE

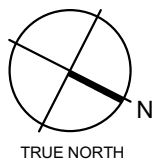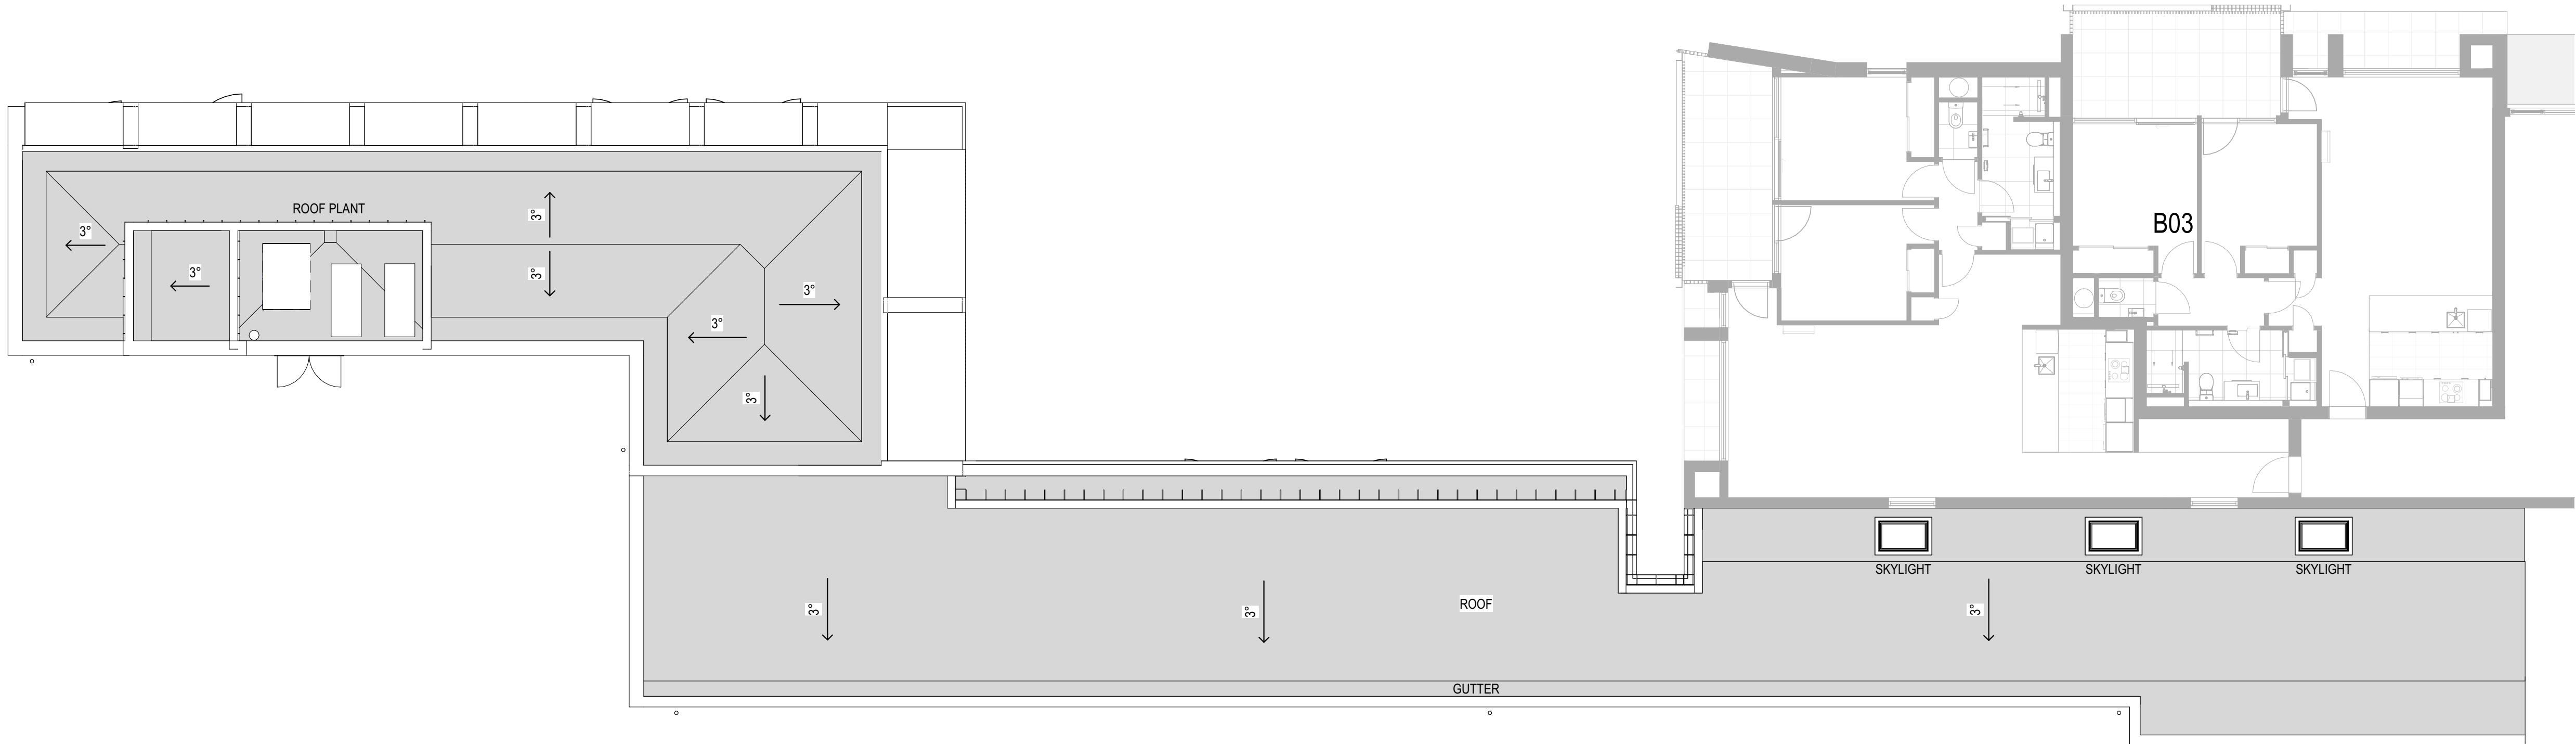

Client

RYMAN HEALTHCARE

Warren and Mahoney Architects  
New Zealand Ltd

254 Montreal Street  
PO Box 25086  
Christchurch 8011  
New Zealand  
Phone + 64 3 961 5926

Registered Architects and Designers  
www.warrenandmahoney.com

Project Title

PARK TERRACE  
SITE 01

BISHOPSPARK

Drawing Title

VILLAGE CENTRE B04  
ROOF PLAN

Drawing Issue

RESOURCE  
CONSENT

Drawing Details

Scale 1 : 100 @ A1  
Date 27/03/20  
Job No 8917  
Drawn WM Team  
Checked TDH

Drawing No

B04 .A1-030

Revision

(E)

1  
A2-010


ROOF

A1 sheet scale = 1 : 100






1 NORTH ELEVATION  
A1-010 A1 sheet scale = 1 : 100

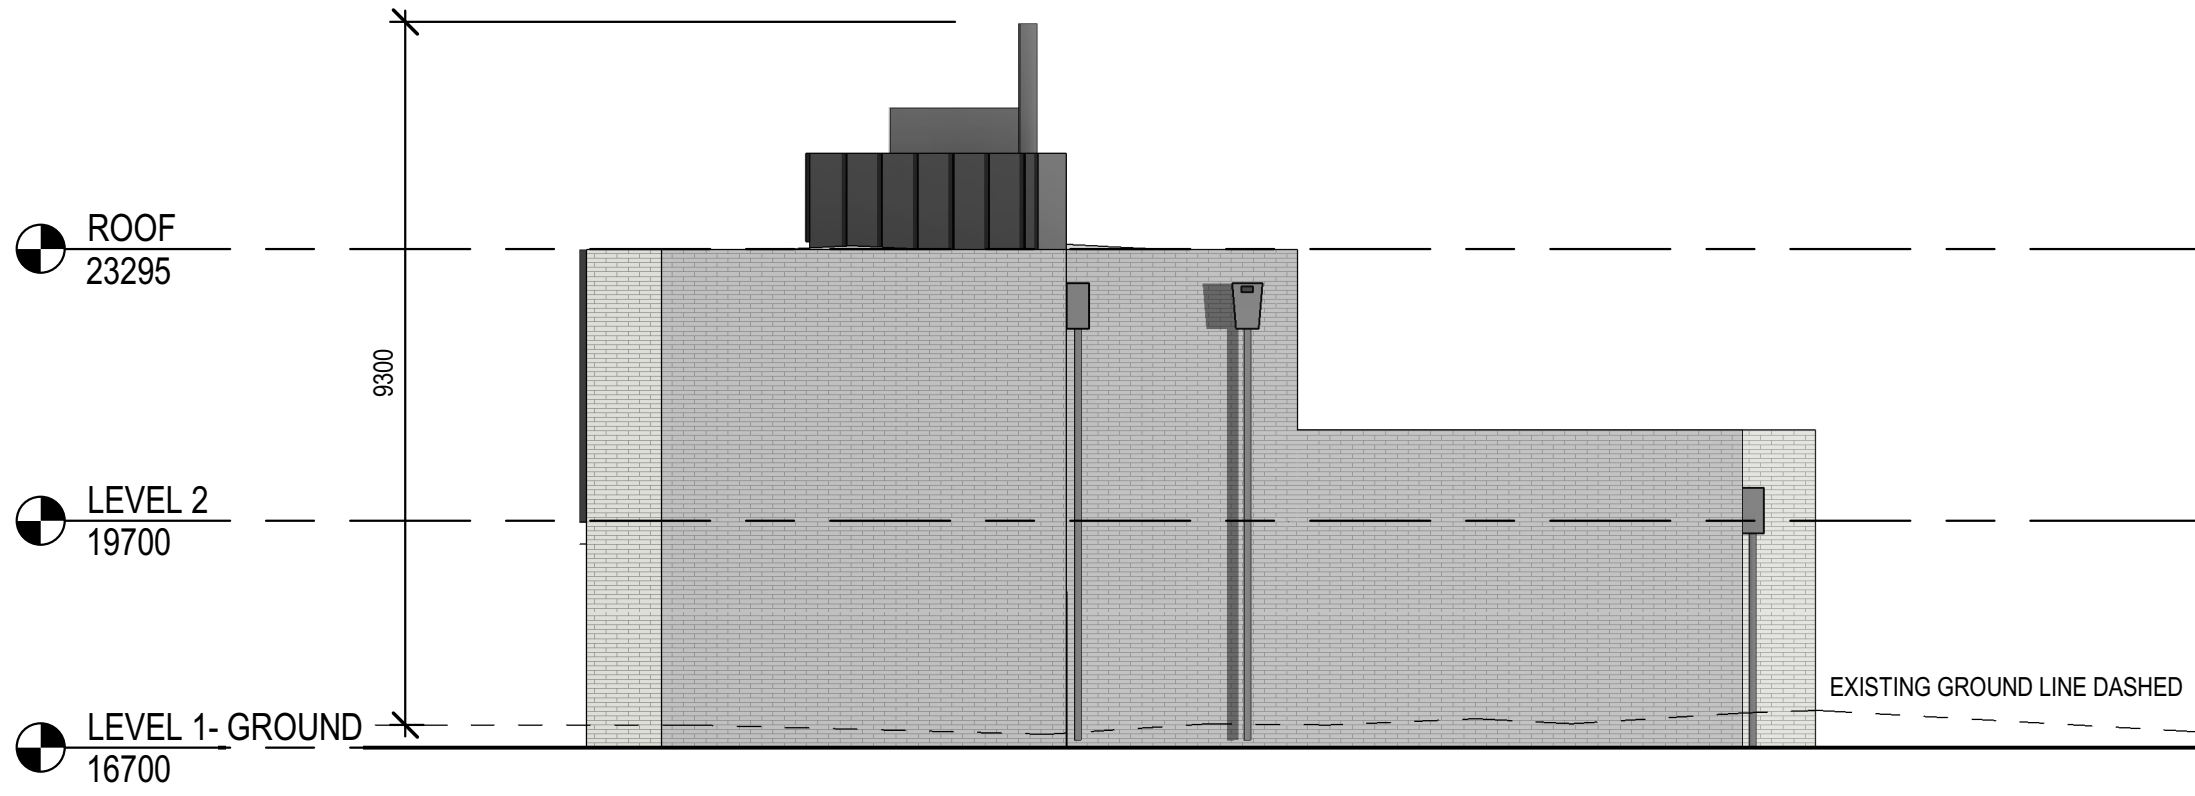

3 SOUTH ELEVATION  
A1-010 A1 sheet scale = 1 : 100



2 WEST ELEVATION  
A1-010 A1 sheet scale = 1 : 100

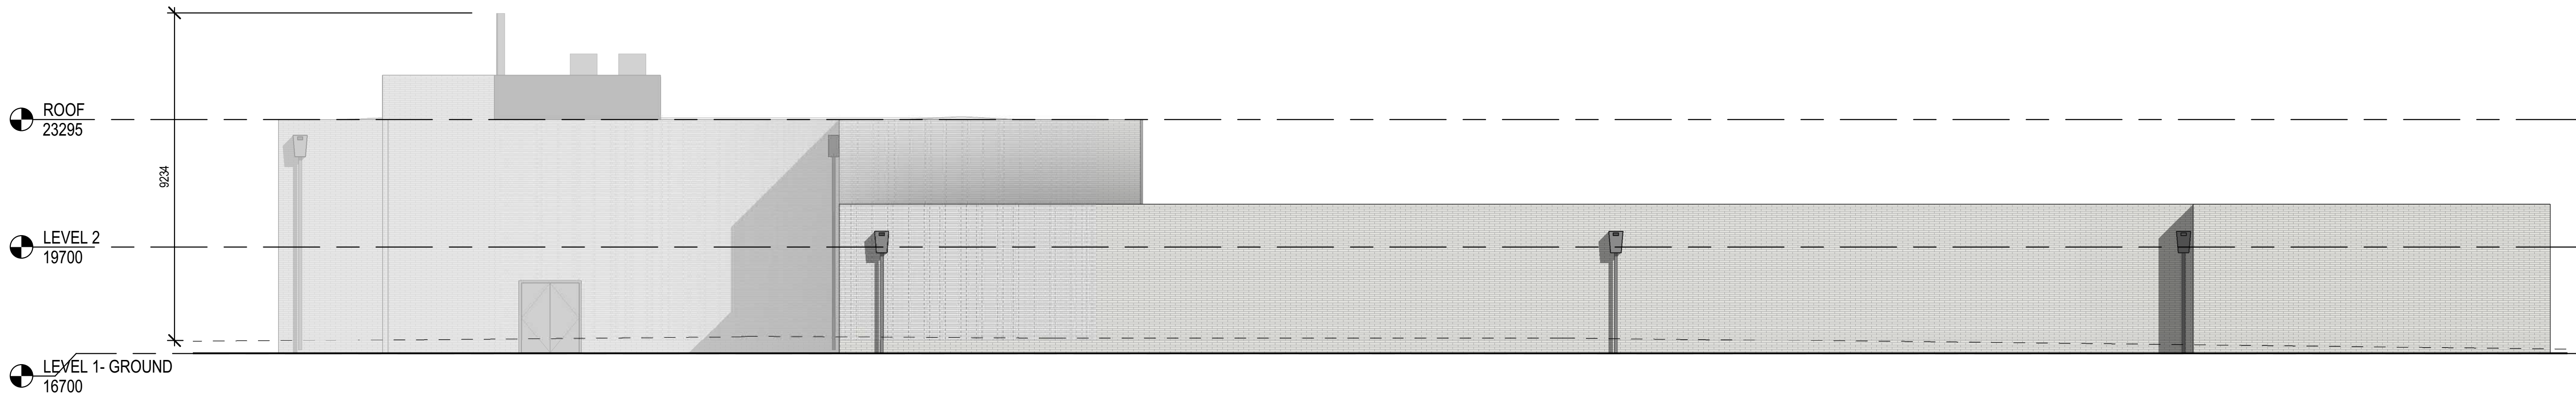

4 EAST ELEVATION  
A1-010 A1 sheet scale = 1 : 100

All dimension to be verified on site before producing shop drawings or commencing any work.  
Do not scale. The copyright of this drawing remains with Warren and Mahoney Architects Ltd.

Revisions

A	25/10/19	RESOURCE CONSENT DRAFT
B	02/12/19	RESOURCE CONSENT
C	09/03/20	FOR INFORMATION
D	13/03/20	FINAL DRAFT
E	27/03/20	RESOURCE CONSENT ISSUE

Client  
RYMAN HEALTHCARE

Warren and Mahoney Architects  
New Zealand Ltd  
254 Montreal Street  
PO Box 25086  
Christchurch 8011  
New Zealand  
Phone + 64 3 961 5926

Registered Architects and Designers  
www.warrenandmahoney.com

Project Title

PARK TERRACE  
SITE 01  
BISHOPSPARK

Drawing Title

VILLAGE CENTRE B04  
ELEVATIONS

Drawing Issue  
RESOURCE  
CONSENT

Drawing Details

Scale	1 : 100 @ A1
Date	27/03/20
Job No	8917
Drawn	WM Team
Checked	TDH

Drawing No

B04 .A2-010

Revision

(E)