

ROOM COLOUR KEY



- CORE
- MOVEMENT
- PLANT
- Calculating

Warren and Mahoney Architects Ltd
 254 Montreal Street
 PO Box 25686
 Christchurch 8011
 New Zealand
 Phone +64 3 361 5926
 Registered Architects and Designers
 www.warrenandmahoney.com
MJM PEDDLE THORP Boffa Miskell
WARREN AND MAHONEY

Revisions

1	26.04.19	FOR CONSTRUCTION
---	----------	------------------

Notes

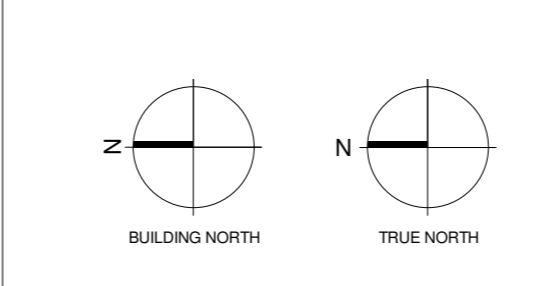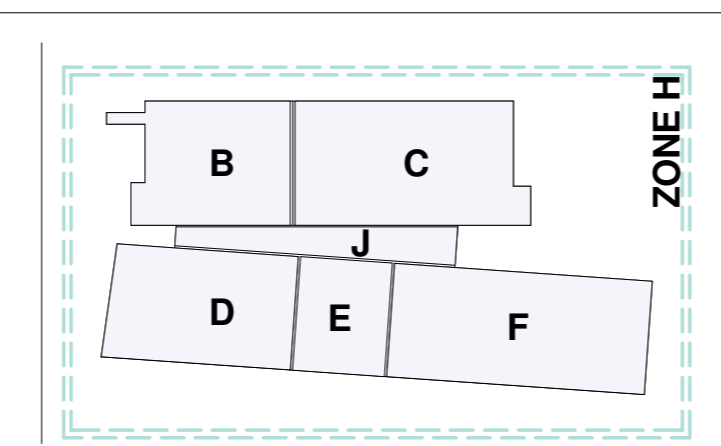

Consultants

- AECOM
Project Manager & Quantity Surveyor
- AURECON
Structural Engineer
- AURECON
MEP Engineer
- AURECON
Fire Engineer
- MARSHALL DAY
Acoustic Engineer

Client

Otago Limited
 Building places for people
Christchurch City Council

Project Title

METRO SPORTS FEDERATED MODEL
 50 St Asaph Street, Christchurch Central, 8011

Drawing Title

LEVEL 03 FLOOR PLAN

Drawing Status

FOR CONSTRUCTION

Drawing Details

Scale: 1 : 250 @ A0
 Date: 26/04/2019 9:47:20 AM
 Job No: 7530
 Drawn: WM + PTA
 Checked: WM

Drawing No

Revision

1	AH.1005
---	---------

All dimensions to be verified on site before producing shop drawings or commencing any work.
 Do not scale. The copyright of this drawing remains with Warren and Mahoney Architects Ltd.