

0. DRAWING LIST - RESOURCE CONSENT				
Sheet Number	Sheet Name	Current Revision	Current Revision Date	Drawing Issue
.S02				
A0-000	TITLE SHEET	G	12/01/21	RESOURCE CONSENT
A0-010	LOCATION PLAN	E	27/03/20	RESOURCE CONSENT
A0-020	EXISTING SITE PLAN	E	27/03/20	RESOURCE CONSENT
A0-030	PROPOSED SITE PLAN - GROUND	F	15/05/20	RESOURCE CONSENT
A0-040	PROPOSED SITE PLAN - BASEMENT	F	15/05/20	RESOURCE CONSENT
5				
B07				
A1-010	FLOOR PLAN LEVEL 0 BASEMENT	F	15/05/20	RESOURCE CONSENT
A1-020	FLOOR PLAN LEVEL 1 GROUND	E	27/03/20	RESOURCE CONSENT
A1-030	FLOOR PLAN LEVEL 2	E	27/03/20	RESOURCE CONSENT
A1-040	FLOOR PLAN LEVEL 3	E	27/03/20	RESOURCE CONSENT
A1-050	FLOOR PLAN LEVEL 4	E	27/03/20	RESOURCE CONSENT
A1-060	FLOOR PLAN LEVEL 5	E	27/03/20	RESOURCE CONSENT
A1-070	FLOOR PLAN LEVEL 6	E	27/03/20	RESOURCE CONSENT
A1-080	FLOOR PLAN LEVEL 7	E	27/03/20	RESOURCE CONSENT
A1-090	ROOF PLAN	E	27/03/20	RESOURCE CONSENT
A1-110	BASEMENT FLOOR PLAN - ZONE 1	F	15/05/20	RESOURCE CONSENT
A1-111	BASEMENT FLOOR PLAN - ZONE 2	F	15/05/20	RESOURCE CONSENT
A1-112	BASEMENT FLOOR PLAN - ZONE 3	E	27/03/20	RESOURCE CONSENT
A1-120	LEVEL 1 - GROUND FLOOR PLAN	E	27/03/20	RESOURCE CONSENT
A1-121	LEVEL 2 - FLOOR PLAN	E	27/03/20	RESOURCE CONSENT
A1-122	LEVEL 3 - FLOOR PLAN	E	27/03/20	RESOURCE CONSENT
A1-123	LEVEL 4 - FLOOR PLAN	E	27/03/20	RESOURCE CONSENT
A1-124	LEVEL 5 - FLOOR PLAN	E	27/03/20	RESOURCE CONSENT
A1-125	LEVEL 6 - FLOOR PLAN	E	27/03/20	RESOURCE CONSENT
A1-126	LEVEL 7 - FLOOR PLAN	E	27/03/20	RESOURCE CONSENT
A1-127	LEVEL 8 - ROOF PLAN	E	27/03/20	RESOURCE CONSENT
A2-010	ELEVATIONS	E	27/03/20	RESOURCE CONSENT
A2-011	ELEVATIONS	G	12/01/2021	RESOURCE CONSENT
A2-012	ELEVATIONS	G	12/01/2021	RESOURCE CONSENT
A2-013	ELEVATIONS	G	12/01/2021	RESOURCE CONSENT
A2-014	ELEVATIONS	G	12/01/2021	RESOURCE CONSENT
A2-015	ELEVATIONS	G	12/01/2021	RESOURCE CONSENT
26				
B08				
A1-020	FLOOR PLAN LEVEL 1	E	27/03/20	RESOURCE CONSENT
A1-030	FLOOR PLAN LEVEL 2	E	27/03/20	RESOURCE CONSENT
A1-040	FLOOR PLAN LEVEL 3	E	27/03/20	RESOURCE CONSENT
A1-050	FLOOR PLAN LEVEL 4	E	27/03/20	RESOURCE CONSENT
A1-060	ROOF PLAN	E	27/03/20	RESOURCE CONSENT
A2-010	ELEVATIONS	E	27/03/20	RESOURCE CONSENT
6				

All dimension to be verified on site before producing shop drawings or commencing any work.
Do not scale. The copyright of this drawing remains with Warren and Mahoney Architects Ltd.

Revisions

- A 22/11/19 COORDINATION SET
- B 18/12/19 DRAFT RESOURCE CONSENT
- C 09/03/20 FOR INFORMATION
- D 13/03/20 FINAL DRAFT
- E 27/03/20 RESOURCE CONSENT ISSUE
- F 15/05/20 RESOURCE CONSENT RFI
- G 12/01/21 DARKER CORE RCT HEARING

Notes

Client

RYMAN HEALTHCARE

Warren and Mahoney Architects
New Zealand Ltd

254 Montreal Street
PO Box 25086
Christchurch 8011
New Zealand
Phone + 64 3 961 5926

Registered Architects and Designers
www.warrenandmahoney.com

Project Title

PARK TERRACE
SITE TWO
PETERBOROUGH

Drawing Title

SITE .S02
TITLE SHEET

Drawing Issue

RESOURCE
CONSENT

Drawing Details


Scale	@ A1
Date	12/01/21
Job No	8899
Drawn	WM Team
Checked	TDH

Drawing No

.S02 .A0-000

Revision

G

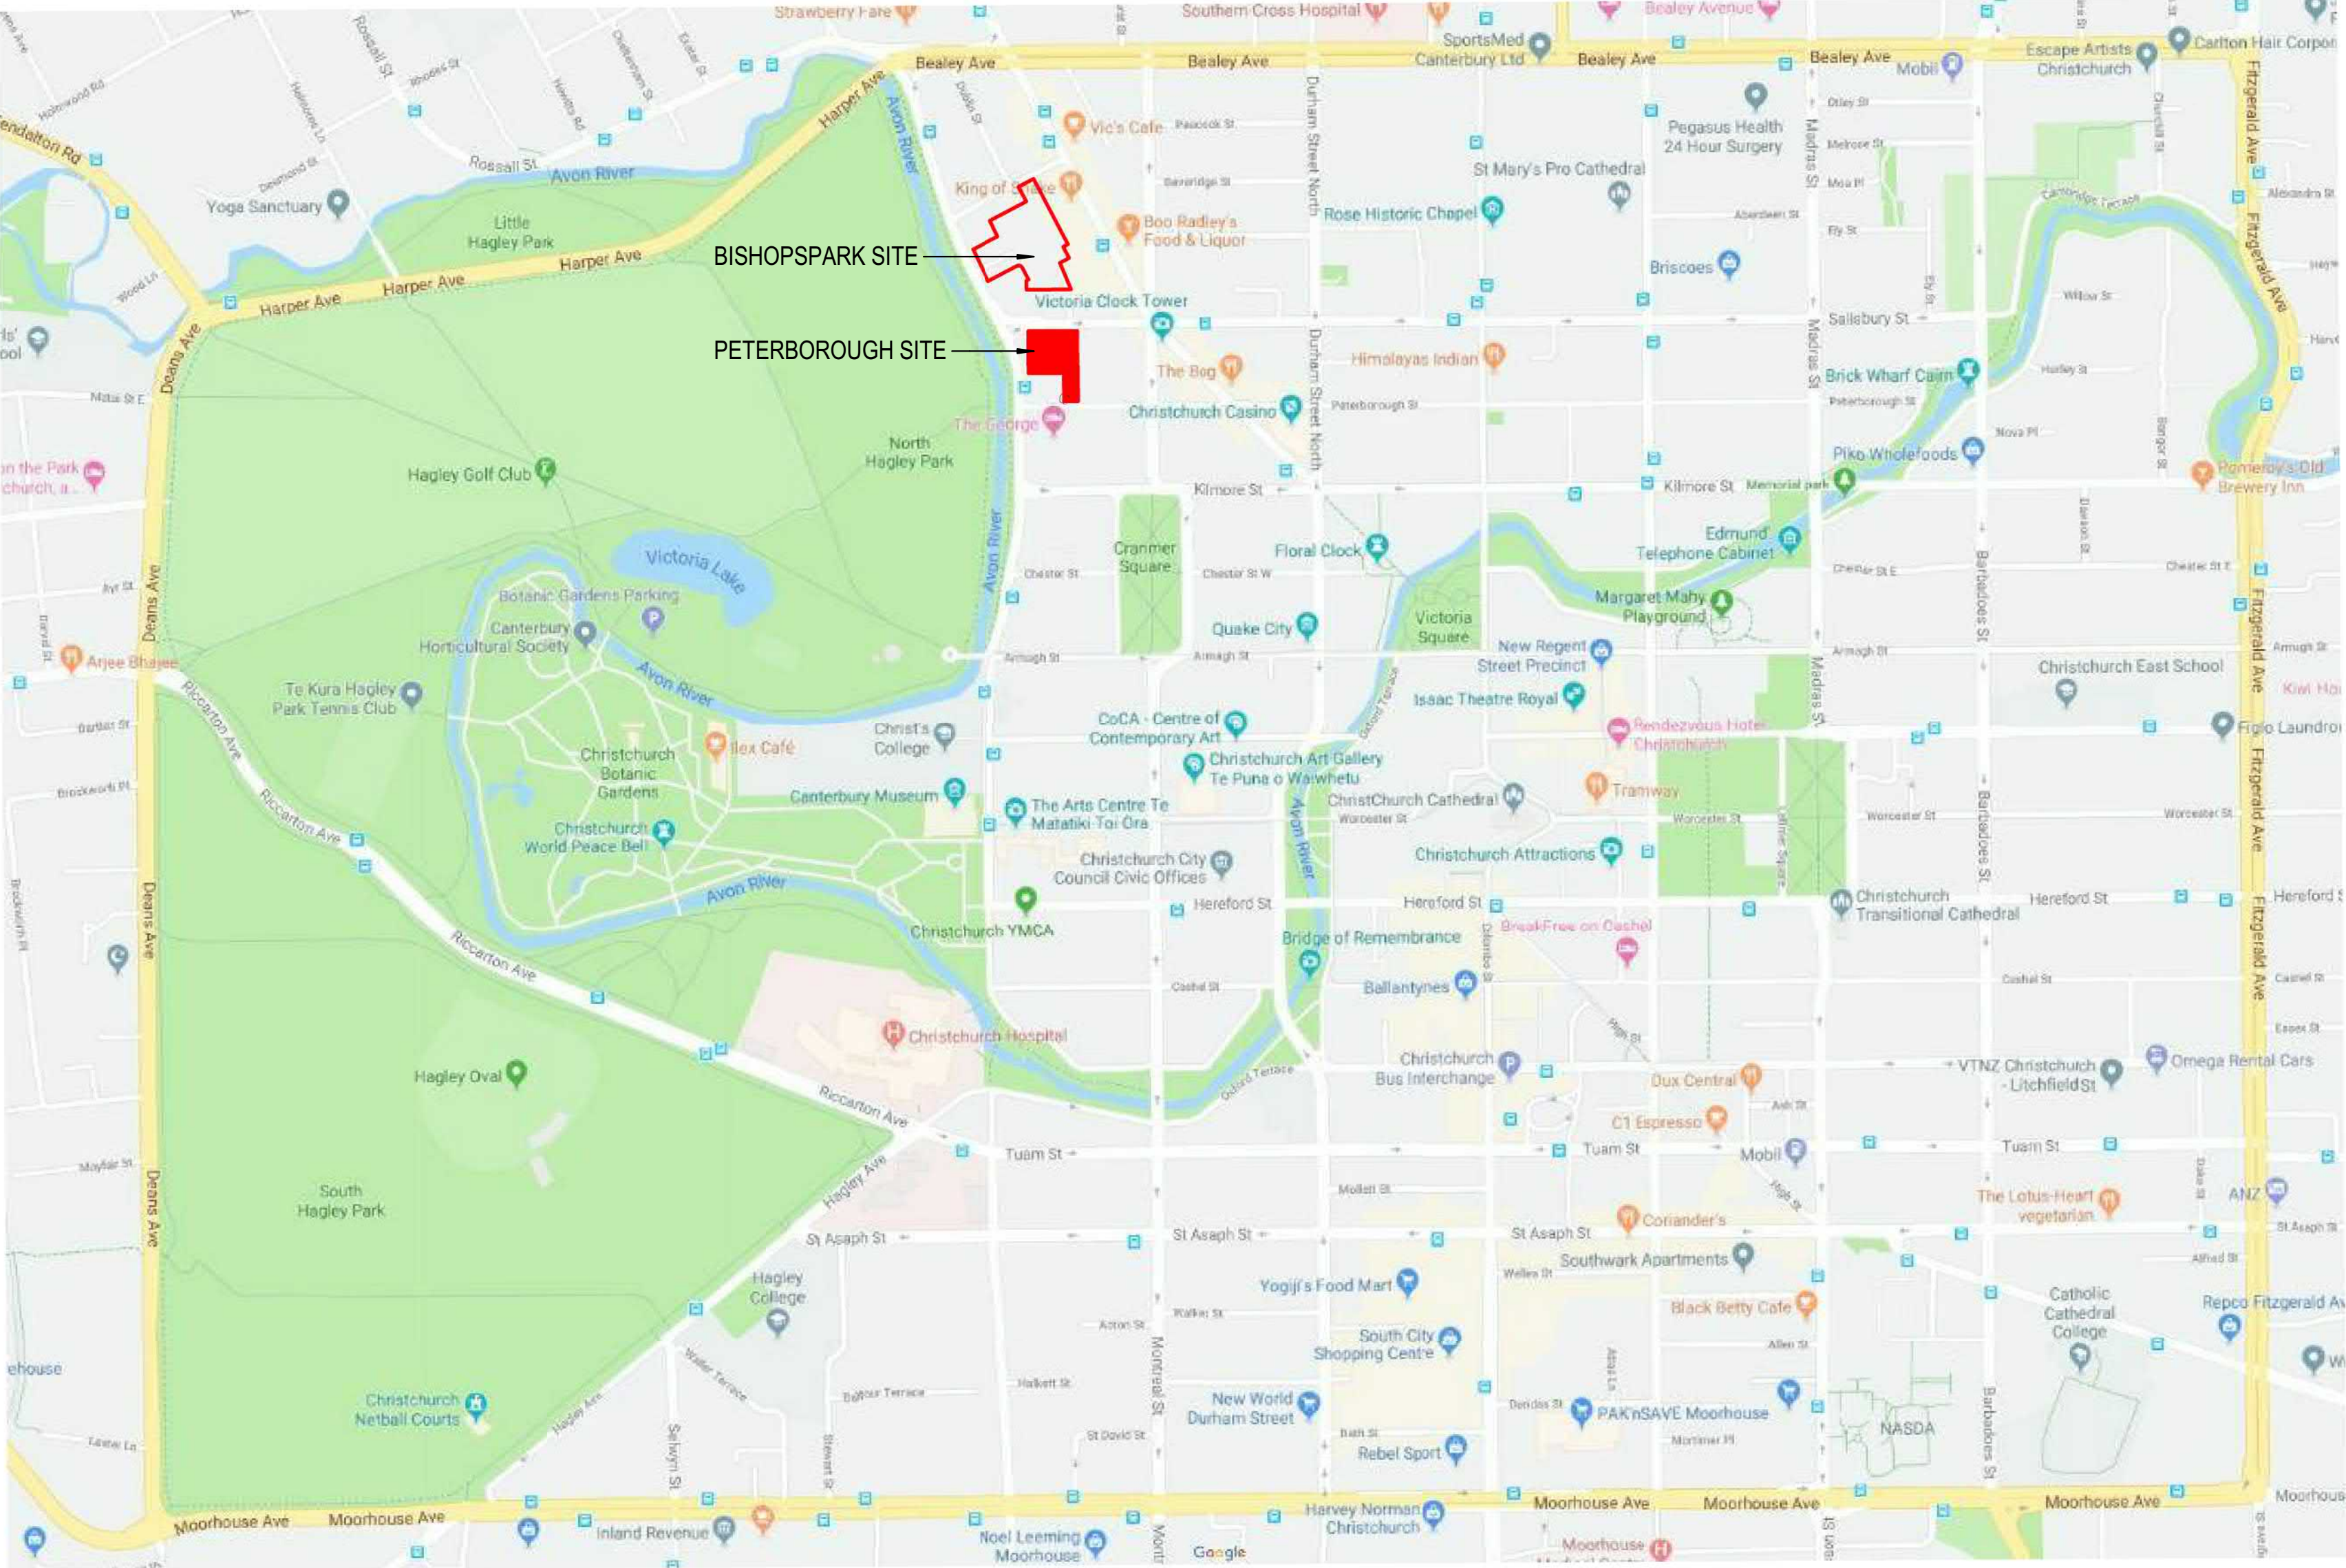

1 LOCATION PLAN
A0-060 A1 sheet scale = 1 : 7500
A3 sheet scale is twice scale shown above



2 SITE AERIAL PLAN
A0-060 A1 sheet scale = 1 : 2500
A3 sheet scale is twice scale shown above

SITE INFORMATION

SITE ADDRESS 78 PARK TERRACE
LEGAL DESCRIPTION CHRISTCHURCH CENTRAL
AFFECTED SURVEYS LOT 1, DP 77997
SITE AREA DP 301196, DP 46369
BUILDING FOOTPRINT 5082m2
2470m2

All dimension to be verified on site before producing shop drawings or commencing any work.
Do not scale. The copyright of this drawing remains with Warren and Mahoney Architects Ltd.

Revisions

B 18/12/19 DRAFT RESOURCE
CONSENT
C 09/03/20 FOR INFORMATION
D 13/03/20 FINAL DRAFT
E 27/03/20 RESOURCE CONSENT
ISSUE

Notes

Client

RYMAN HEALTHCARE

**Warren and Mahoney Architects
New Zealand Ltd**
254 Montreal Street
PO Box 25086
Christchurch 8011
New Zealand
Phone + 64 3 961 5926

Registered Architects and Designers
www.warrenandmahoney.com

Project Title

**PARK TERRACE
SITE TWO
PETERBOROUGH**

Drawing Title

**SITE .S02
LOCATION PLAN**

Drawing Issue

**RESOURCE
CONSENT**

Drawing Details

Scale As indicated @ A1
Date 27/03/20
Job No 8899
Drawn WM Team
Checked TDH

Drawing No

.S02 .A0-010

Revision

(E)



SITE INFORMATION


SITE ADDRESS 78 PARK TERRACE
LEGAL DESCRIPTION CHRISTCHURCH CENTRAL
AFFECTED SURVEYS LOT 1, DP 77997
SITE AREA DP 301196, DP 46369
BUILDING FOOTPRINT 5082m2
2470m2

All dimension to be verified on site before producing shop drawings or commencing any work. Do not scale. The copyright of this drawing remains with Warren and Mahoney Architects Ltd.

Revisions

B 18/12/19 DRAFT RESOURCE CONSENT
C 09/03/20 FOR INFORMATION
D 13/03/20 FINAL DRAFT
E 27/03/20 RESOURCE CONSENT ISSUE

Notes

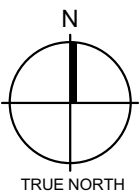

Client

RYMAN HEALTHCARE

Warren and Mahoney Architects
New Zealand Ltd

254 Montreal Street
PO Box 25086
Christchurch 8011
New Zealand
Phone + 64 3 961 5926

Registered Architects and Designers
www.warrenandmahoney.com

Project Title

PARK TERRACE
SITE TWO
PETERBOROUGH

Drawing Title

SITE .S02
EXISTING SITE PLAN

Drawing Issue

RESOURCE
CONSENT

Drawing Details


Scale 1 : 250 @ A1
Date 27/03/20
Job No 8899
Drawn WM Team
Checked TDH

Drawing No

.S02 .A0-020

Revision

E

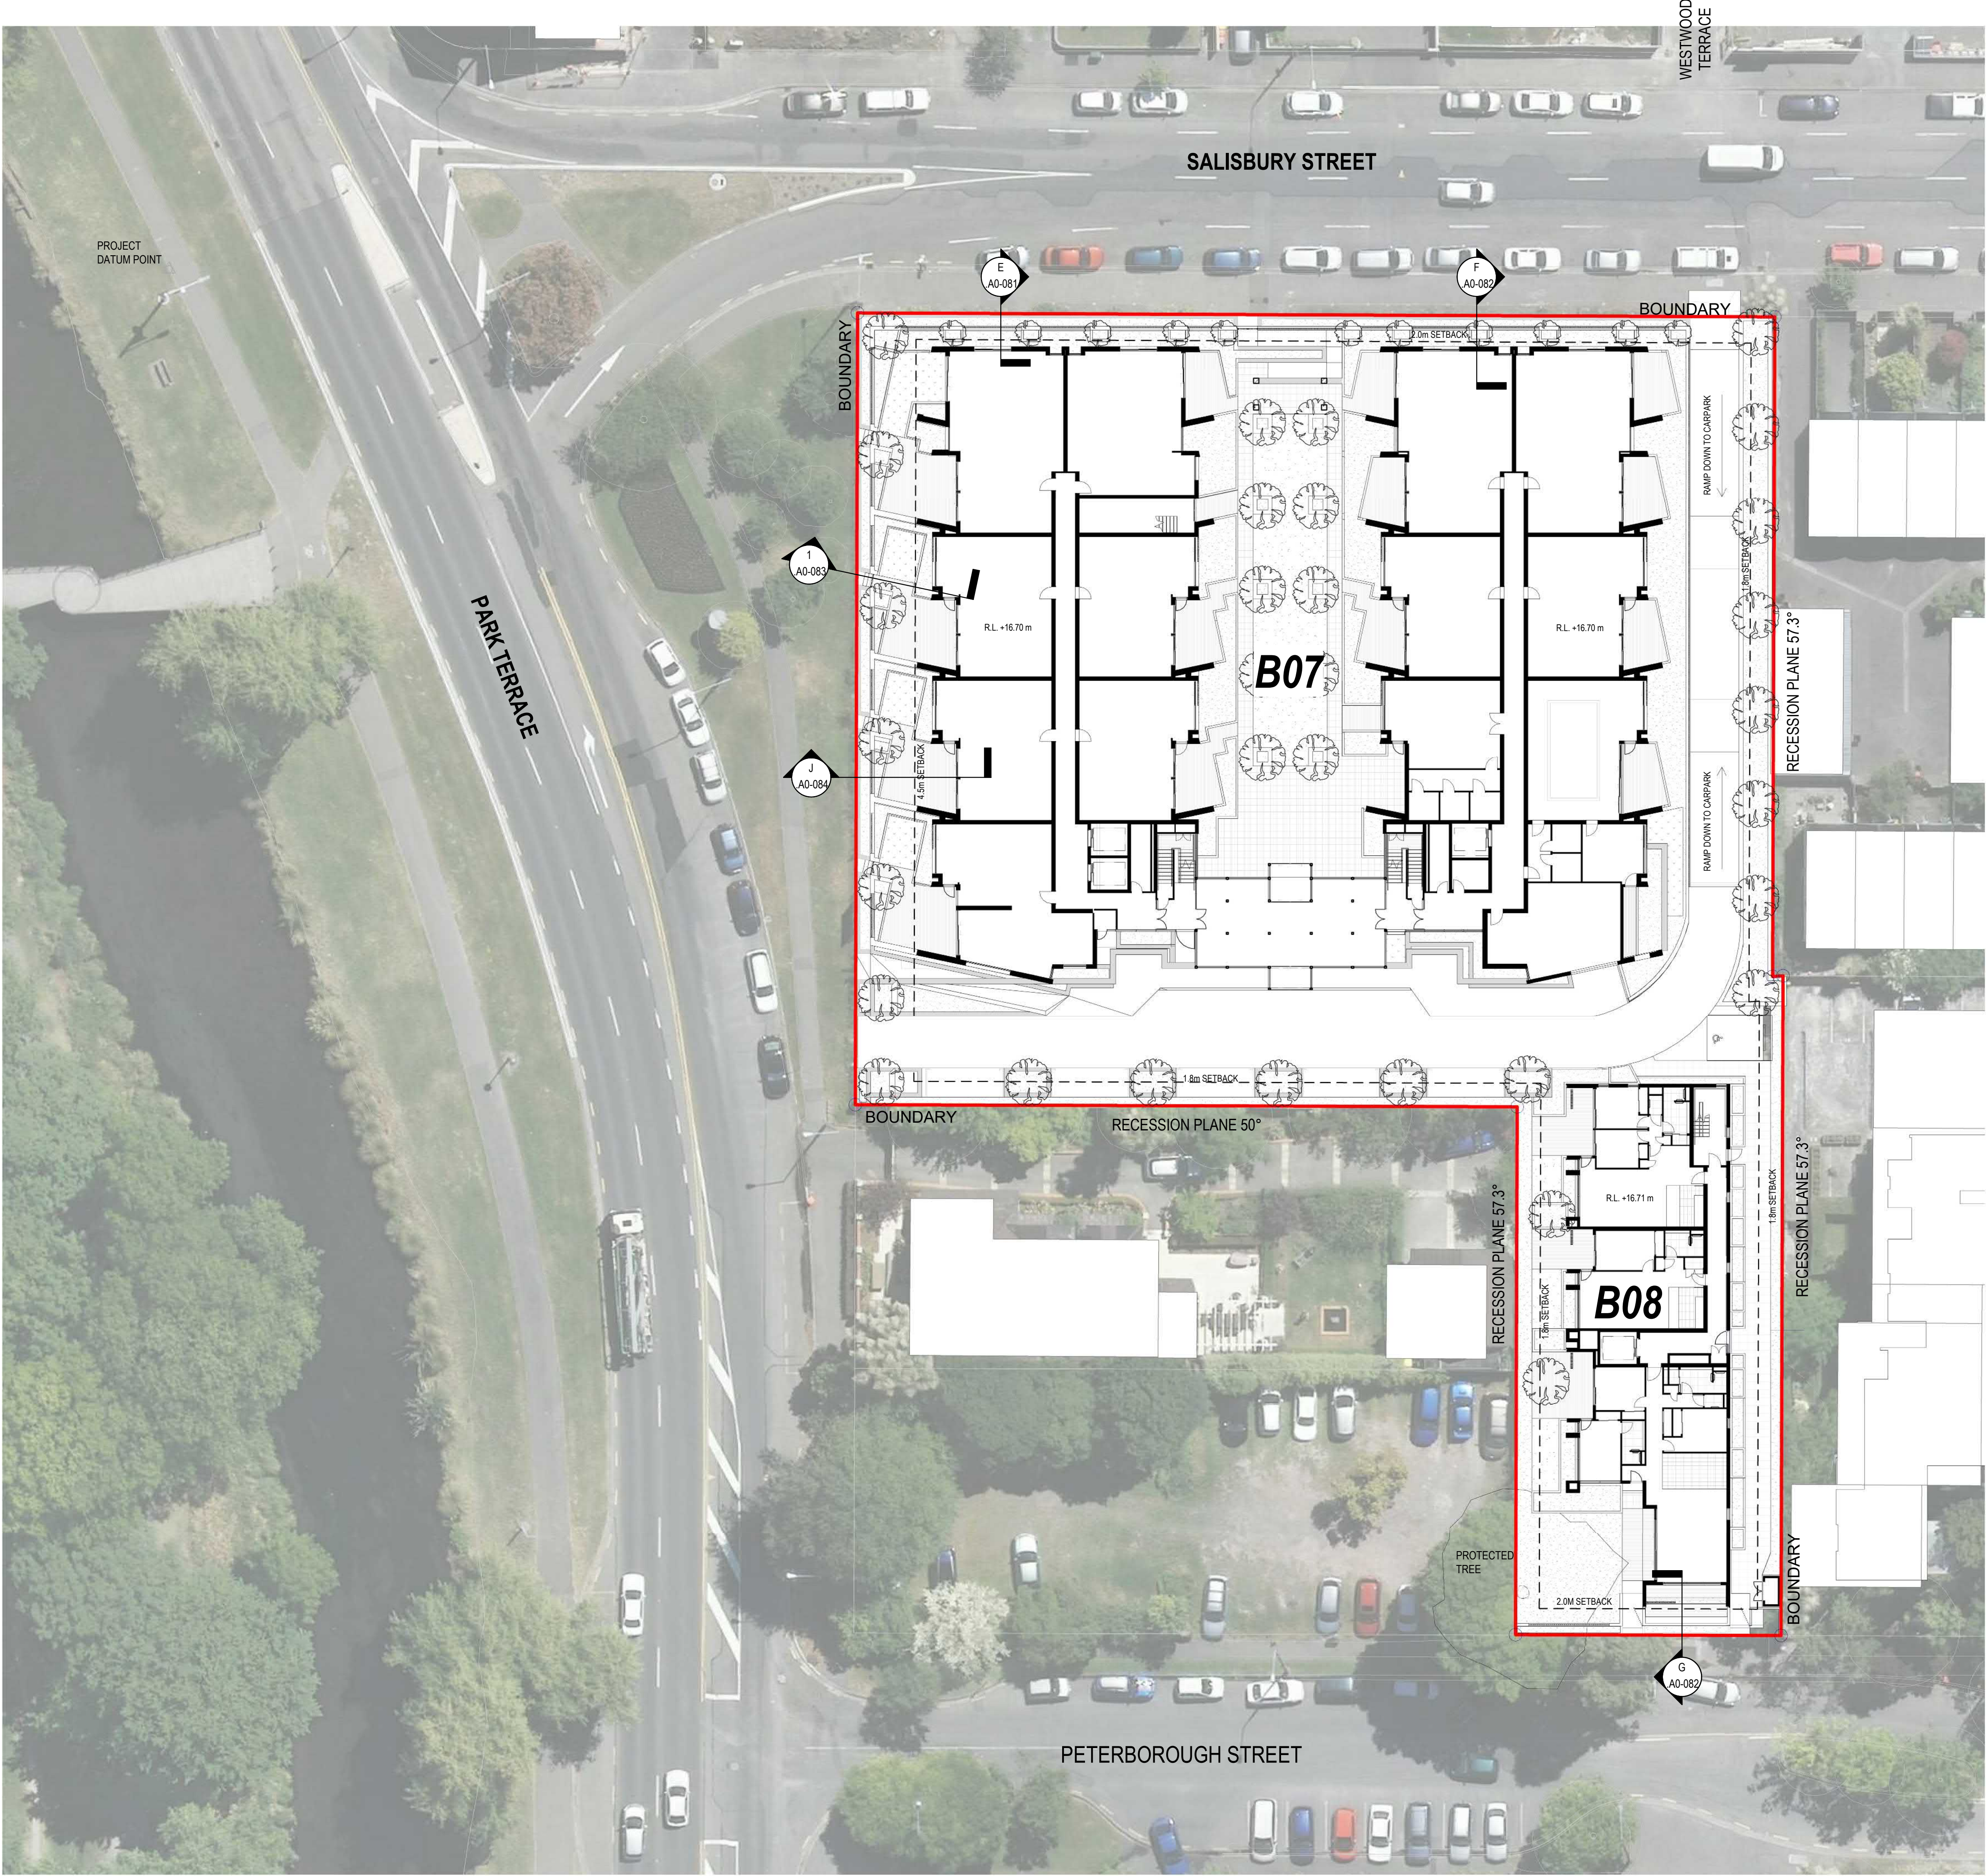

SITE INFORMATION

SITE ADDRESS	78 PARK TERRACE
LEGAL DESCRIPTION	CHRISTCHURCH CENTRAL
AFFECTED SURVEYS	LOT 1, DP 77997
SITE AREA	DP 301196, DP 46369
BUILDING FOOTPRINT	5082m2
	2470m2

1. AREA FOOTPRINTS	
Name	Total Area
B07 FOOTPRINT	2047 m²
B08 FOOTPRINT	422 m²
Grand total: 2	2470 m²

3. CAR PARKS	
Comments	Count
LEVEL 0	
90 DEGREE	66
ACCESSIBLE	2
DOUBLE BANKED	6
PARALLEL	3
LEVEL 1	
ACCESSIBLE	1
PARALLEL	5
Grand total: 83	

4. APARTMENT MIX	
Name	Count
APT - 1 BED	4
APT - 2 BED	53
APT - 3 BED	23
Grand total: 80	

All dimension to be verified on site before producing shop drawings or commencing any work. Do not scale. The copyright of this drawing remains with Warren and Mahoney Architects Ltd.

Revisions	
A	22/11/19 COORDINATION SET
B	18/12/19 DRAFT RESOURCE CONSENT
C	09/03/20 FOR INFORMATION
D	13/03/20 FINAL DRAFT
E	27/03/20 RESOURCE CONSENT ISSUE
F	15/05/20 RESOURCE CONSENT RFI

Notes

Client
RYMAN HEALTHCARE

Warren and Mahoney Architects
New Zealand Ltd
254 Montreal Street
PO Box 25086
Christchurch 8011
New Zealand
Phone + 64 3 961 5926

Registered Architects and Designers
www.warrenandmahoney.com

Project Title
PARK TERRACE
SITE TWO
PETERBOROUGH

Drawing Title
SITE .S02
PROPOSED SITE PLAN
- GROUND

Drawing Issue
RESOURCE
CONSENT
Drawing Details
Scale 1 : 250 @ A1
Date 15/05/20
Job No 8899
Drawn WM Team
Checked TDH


Drawing No
.S02 .A0-030
Revision
(F)

All dimension to be verified on site before producing shop drawings or commencing any work. Do not scale. The copyright of this drawing remains with Warren and Mahoney Architects Ltd.

Revisions

- A 22/11/19 COORDINATION SET
B 18/12/19 DRAFT RESOURCE CONSENT
C 09/03/20 FOR INFORMATION
D 13/03/20 FINAL DRAFT
E 27/03/20 RESOURCE CONSENT ISSUE
F 15/05/20 RESOURCE CONSENT RFI

Notes

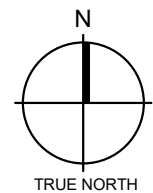

Client

RYMAN HEALTHCARE

Warren and Mahoney Architects
New Zealand Ltd

254 Montreal Street
PO Box 25086
Christchurch 8011
New Zealand
Phone + 64 3 961 5926

Registered Architects and Designers
www.warrenandmahoney.com

Project Title

PARK TERRACE
SITE TWO
PETERBOROUGH

Drawing Title

SITE .S02
PROPOSED SITE PLAN
- BASEMENT

Drawing Issue
RESOURCE
CONSENT

Drawing Details


Scale 1 : 250 @ A1
Date 15/05/20
Job No 8899
Drawn WM Team
Checked TDH

Drawing No

.S02 .A0-040


Revision

F

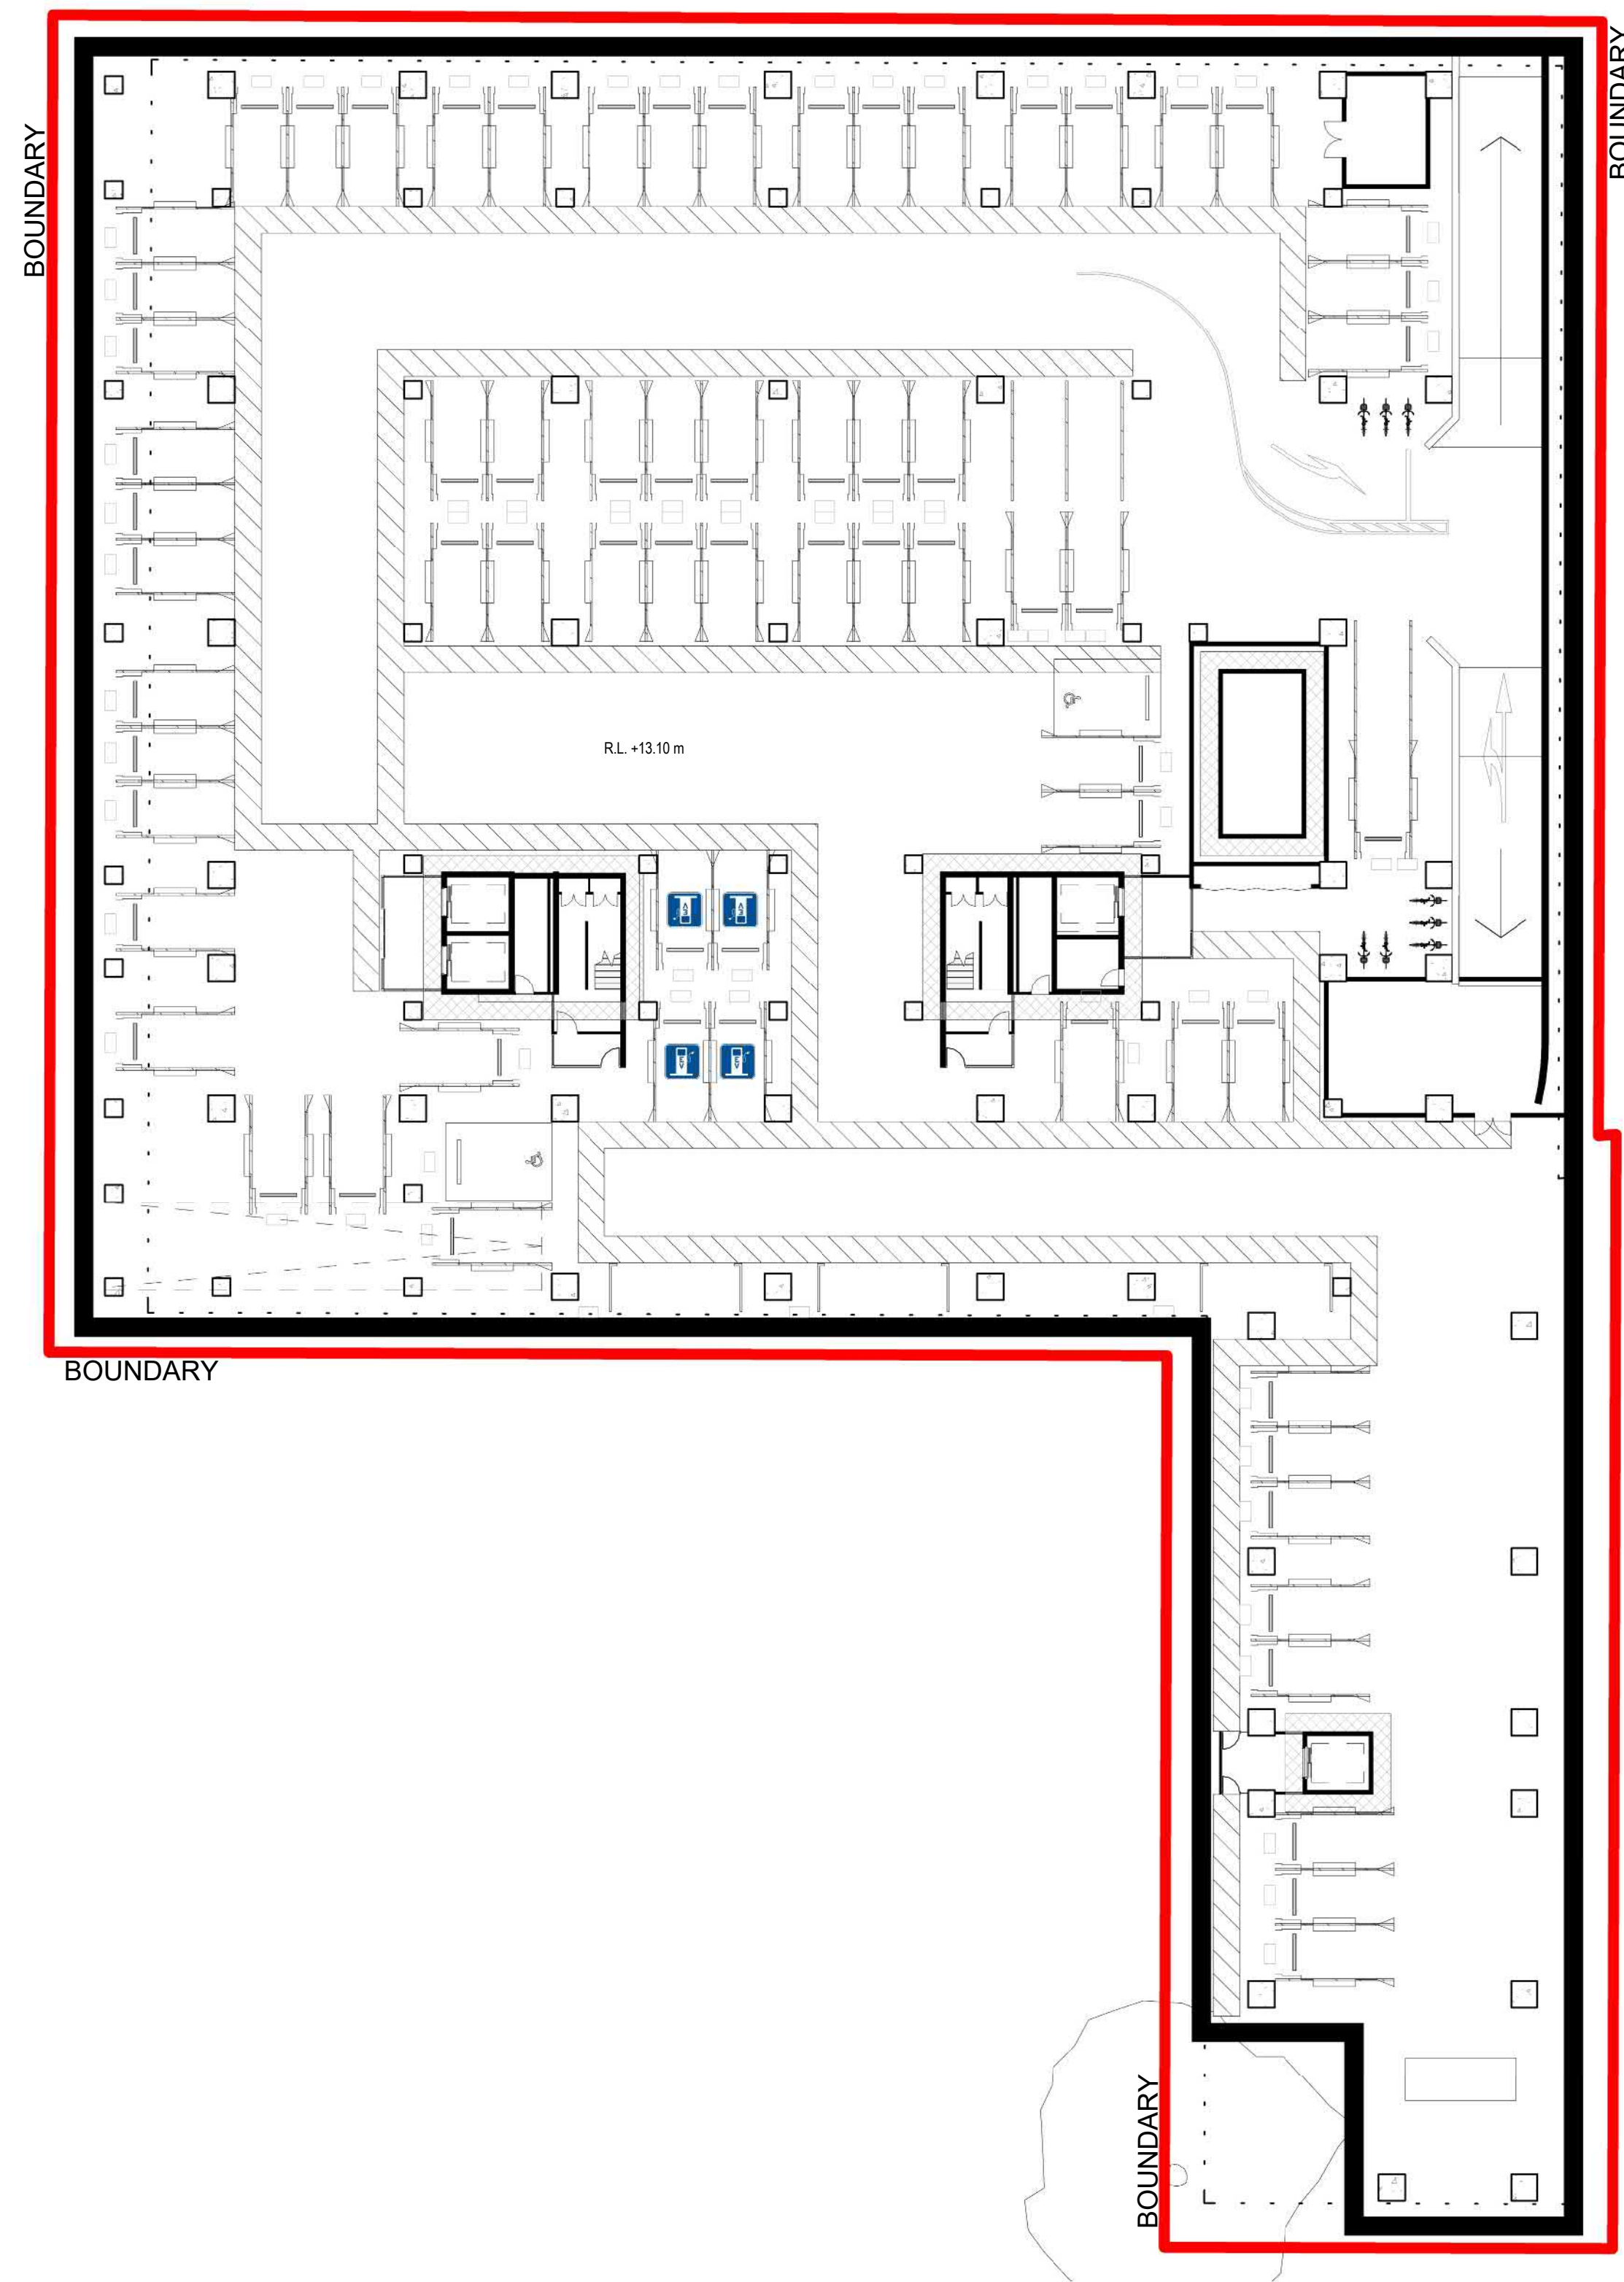

1 PROPOSED SITE PLAN - BASEMENT

A0-060
A1 sheet scale = 1 : 250
A3 sheet scale is twice scale shown above

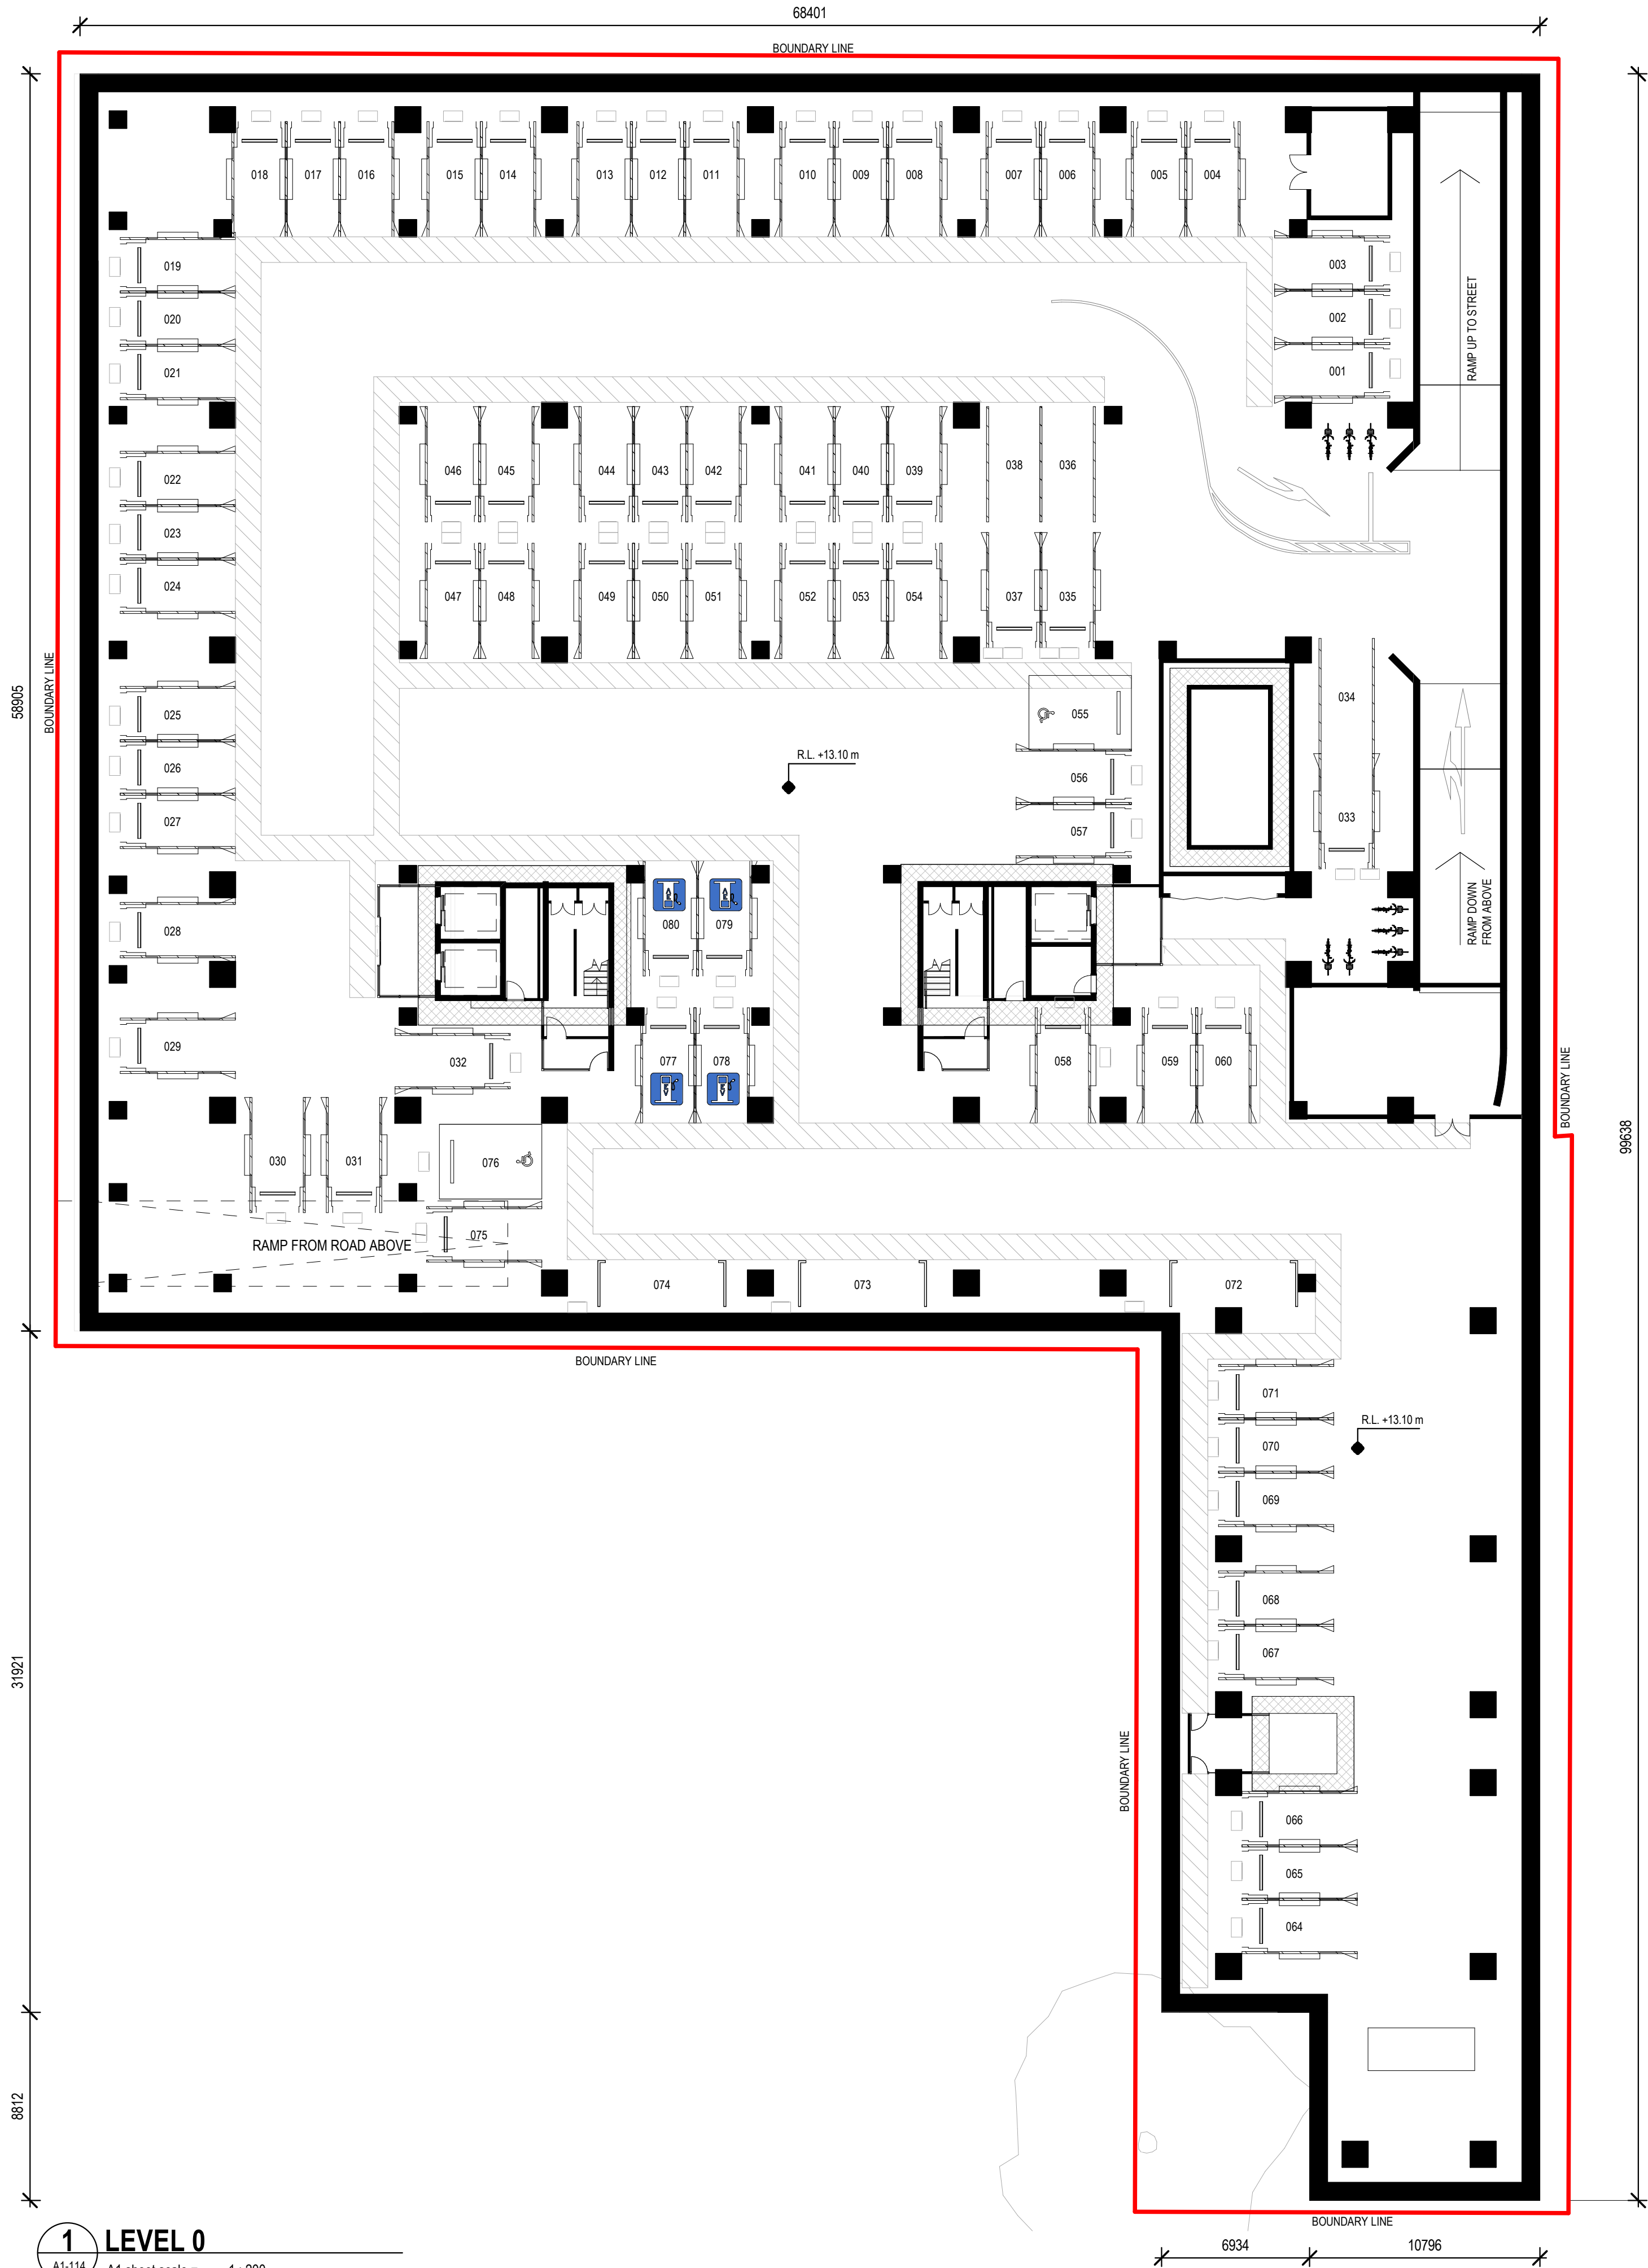

1 LEVEL 0
A1.114 A1 sheet scale = 1 : 200

All dimension to be verified on site before producing shop drawings or commencing any work. Do not scale. The copyright of this drawing remains with Warren and Mahoney Architects Ltd.

Revisions

A 20.11.22 CO-ORDINATION SET
B 18/12/19 DRAFT RESOURCE CONSENT
C 09/03/20 FOR INFORMATION
D 13/03/20 FINAL DRAFT
E 27/03/20 RESOURCE CONSENT ISSUE
F 15/05/20 RESOURCE CONSENT RFI

Notes

Client

RYMAN HEALTHCARE

Warren and Mahoney Architects New Zealand Ltd

254 Montreal Street
PO Box 25086
Christchurch 8011
New Zealand
Phone + 64 3 961 5926

Registered Architects and Designers
www.warrenandmahoney.com

Project Title

PARK TERRACE
SITE 02
PETERBOROUGH

Drawing Title

APARTMENTS B07
FLOOR PLAN LEVEL 0
BASEMENT

Drawing Issue

RESOURCE
CONSENT

Drawing Details

Scale 1 : 200 @ A1
Date 15/05/20
Job No 8899
Drawn WM Team
Checked TDH

Drawing No

B07 .A1-010

Revision

F

All dimension to be verified on site before producing shop drawings or commencing any work. Do not scale. The copyright of this drawing remains with Warren and Mahoney Architects Ltd.

Revisions

- A 20.11.22 CO-ORDINATION SET
B 18/12/19 DRAFT RESOURCE CONSENT
C 09/03/20 FOR INFORMATION
D 13/03/20 FINAL DRAFT
E 27/03/20 RESOURCE CONSENT ISSUE

Notes

Client

RYMAN HEALTHCARE

Warren and Mahoney Architects
New Zealand Ltd

254 Montreal Street
PO Box 25086
Christchurch 8011
New Zealand
Phone + 64 3 961 5926

Registered Architects and Designers
www.warrenandmahoney.com

Project Title

PARK TERRACE
SITE 02
PETERBOROUGH

Drawing Title

APARTMENTS B07
FLOOR PLAN LEVEL 1
GROUND

Drawing Issue

RESOURCE
CONSENT

Drawing Details


Scale 1 : 200 @ A1
Date 27/03/20
Job No 8899
Drawn WM Team
Checked TDH

Drawing No

B07 .A1-020

Revision

E

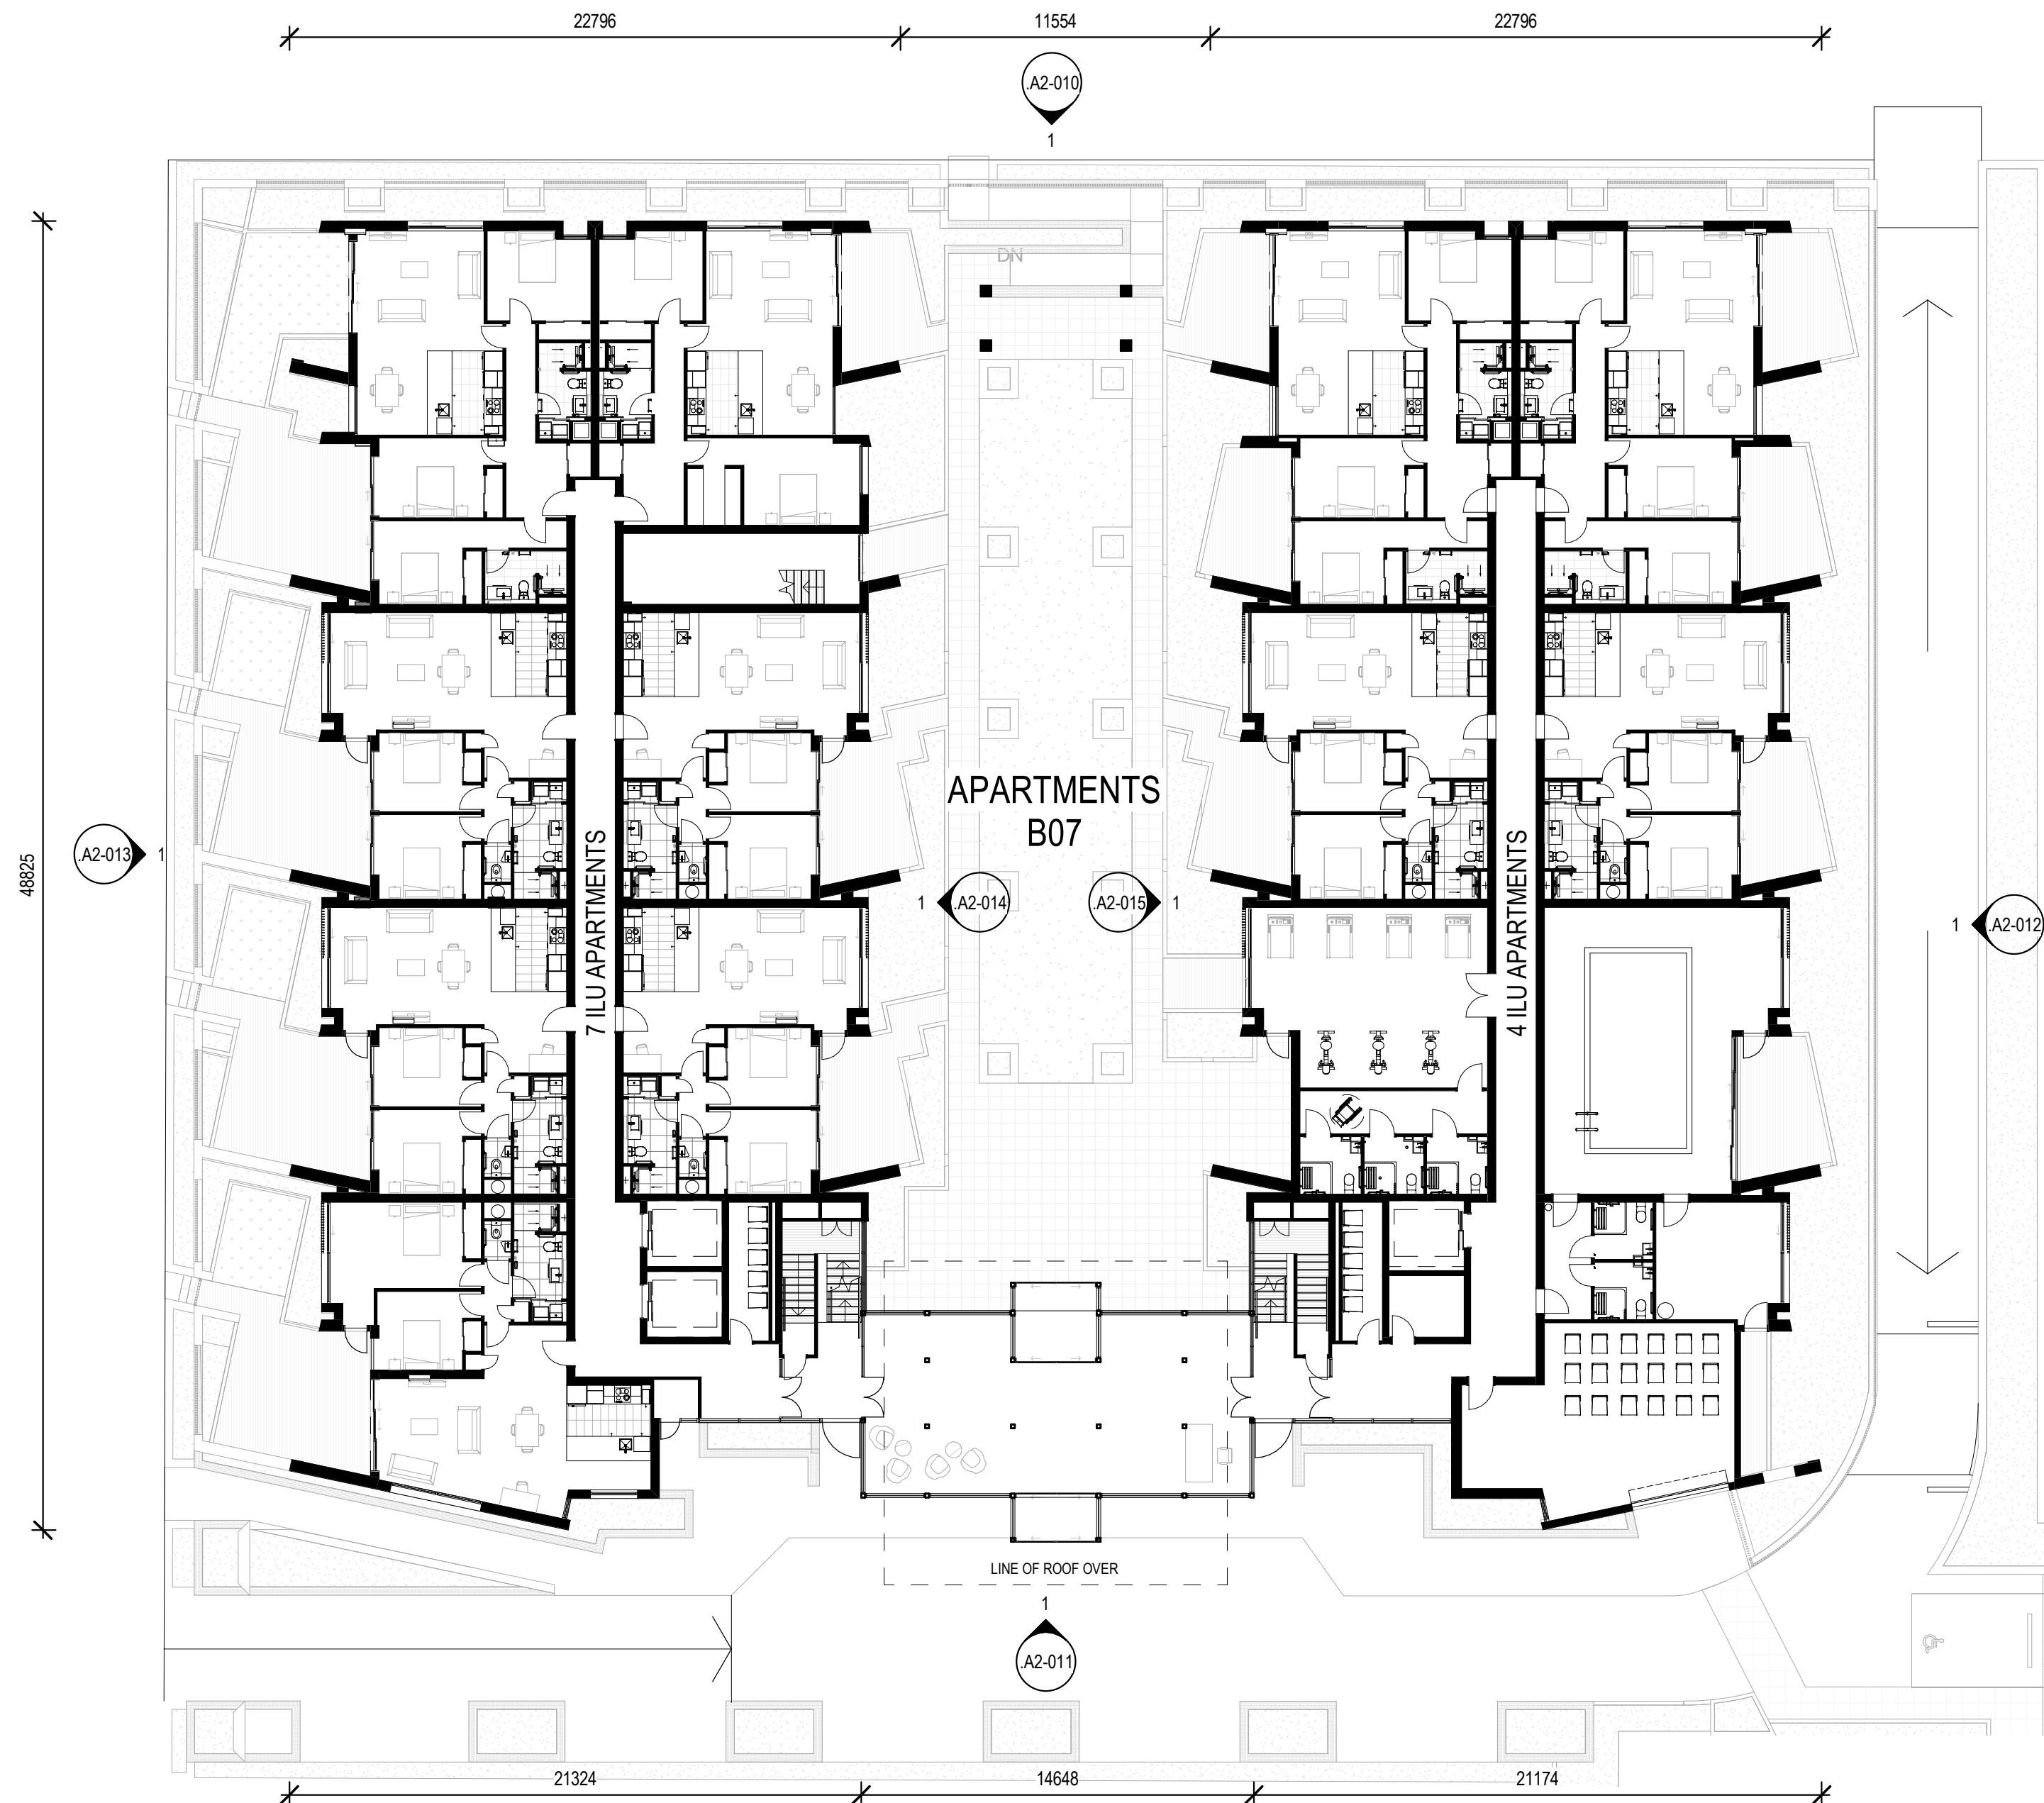


All dimension to be verified on site before producing shop drawings or commencing any work. Do not scale. The copyright of this drawing remains with Warren and Mahoney Architects Ltd.

Revisions

A	20.11.22	CO-ORDINATION SET
B	18/12/19	DRAFT RESOURCE CONSENT
C	09/03/20	FOR INFORMATION
D	13/03/20	FINAL DRAFT
E	27/03/20	RESOURCE CONSENT ISSUE

Notes

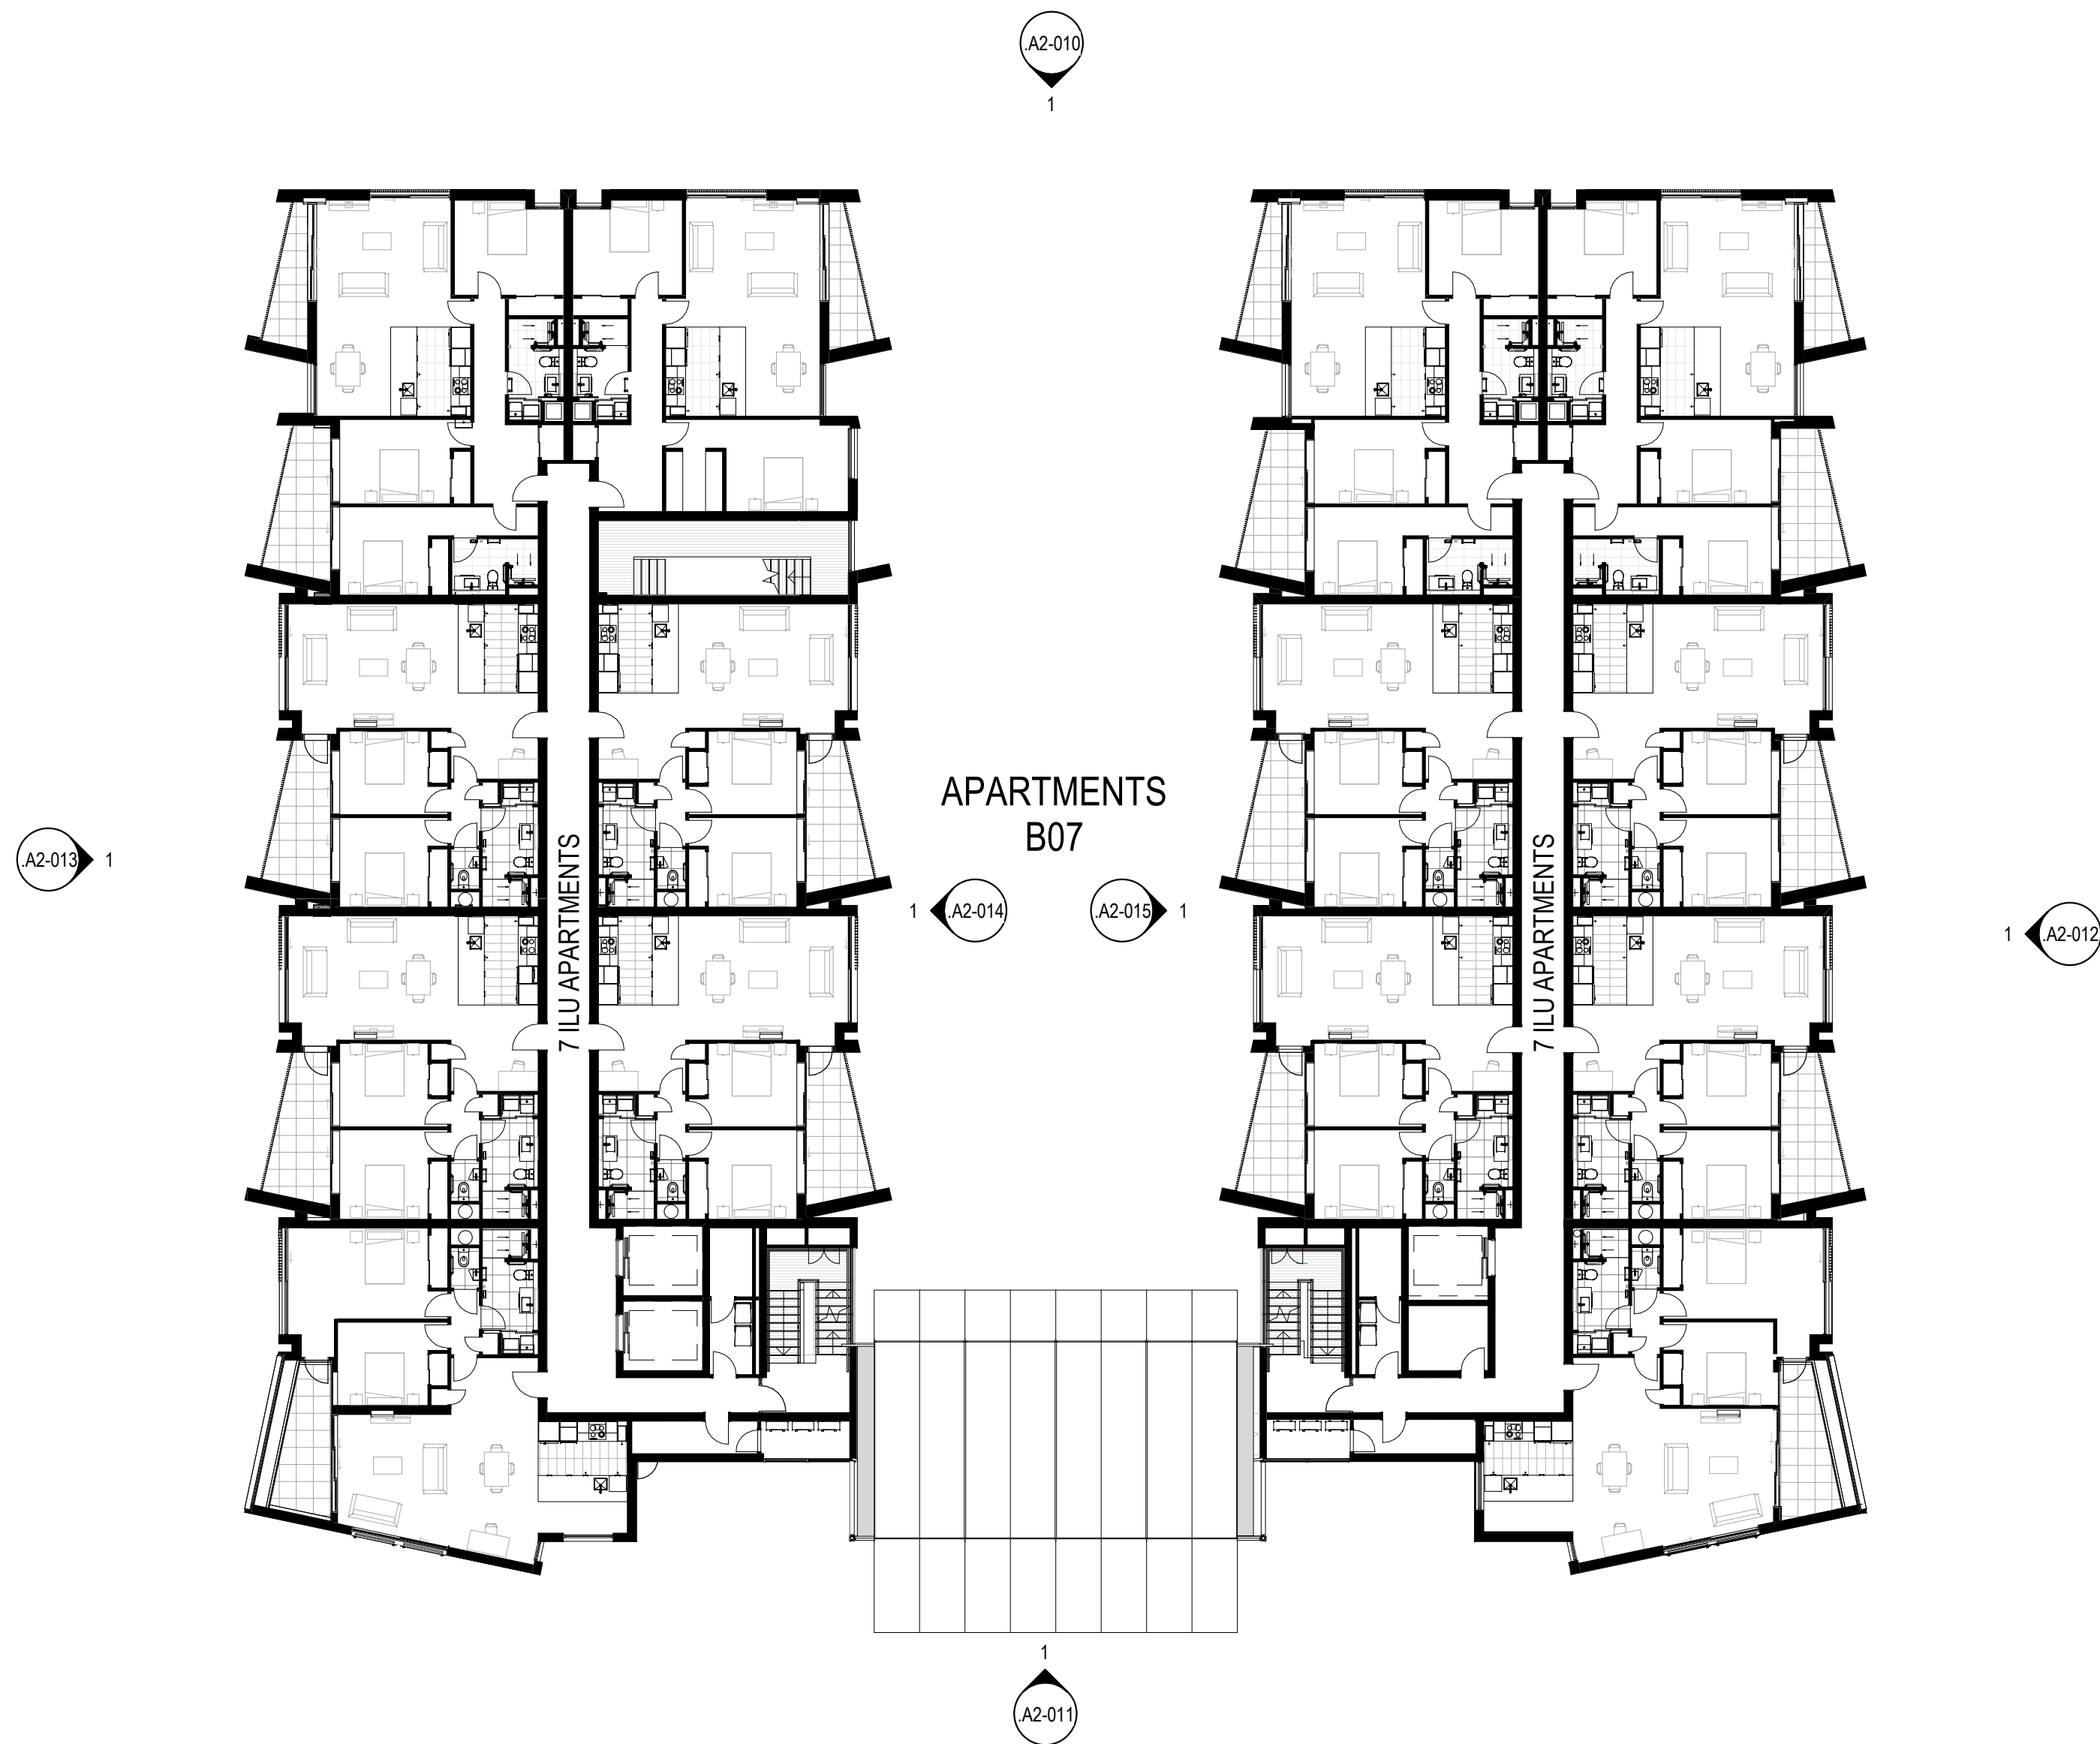

1 LEVEL 2
A1-114 A1 sheet scale = 1 : 200

Client

RYMAN HEALTHCARE

Warren and Mahoney Architects
New Zealand Ltd

254 Montreal Street
PO Box 25086
Christchurch 8011
New Zealand
Phone + 64 3 961 5926

Registered Architects and Designers
www.warrenandmahoney.com

Project Title

PARK TERRACE

SITE 02

PETERBOROUGH

Drawing Title

APARTMENTS B07
FLOOR PLAN LEVEL 2

Drawing Issue

RESOURCE
CONSENT

Drawing Details

Scale	1 : 200 @ A1
Date	27/03/20
Job No	8899
Drawn	WM Team
Checked	TDH

Drawing No

B07 .A1-030

Revision


E

All dimension to be verified on site before producing shop drawings or commencing any work. Do not scale. The copyright of this drawing remains with Warren and Mahoney Architects Ltd.


Revisions

A	20.11.22	CO-ORDINATION SET
B	18/12/19	DRAFT RESOURCE CONSENT
C	09/03/20	FOR INFORMATION
D	13/03/20	FINAL DRAFT
E	27/03/20	RESOURCE CONSENT ISSUE

Notes

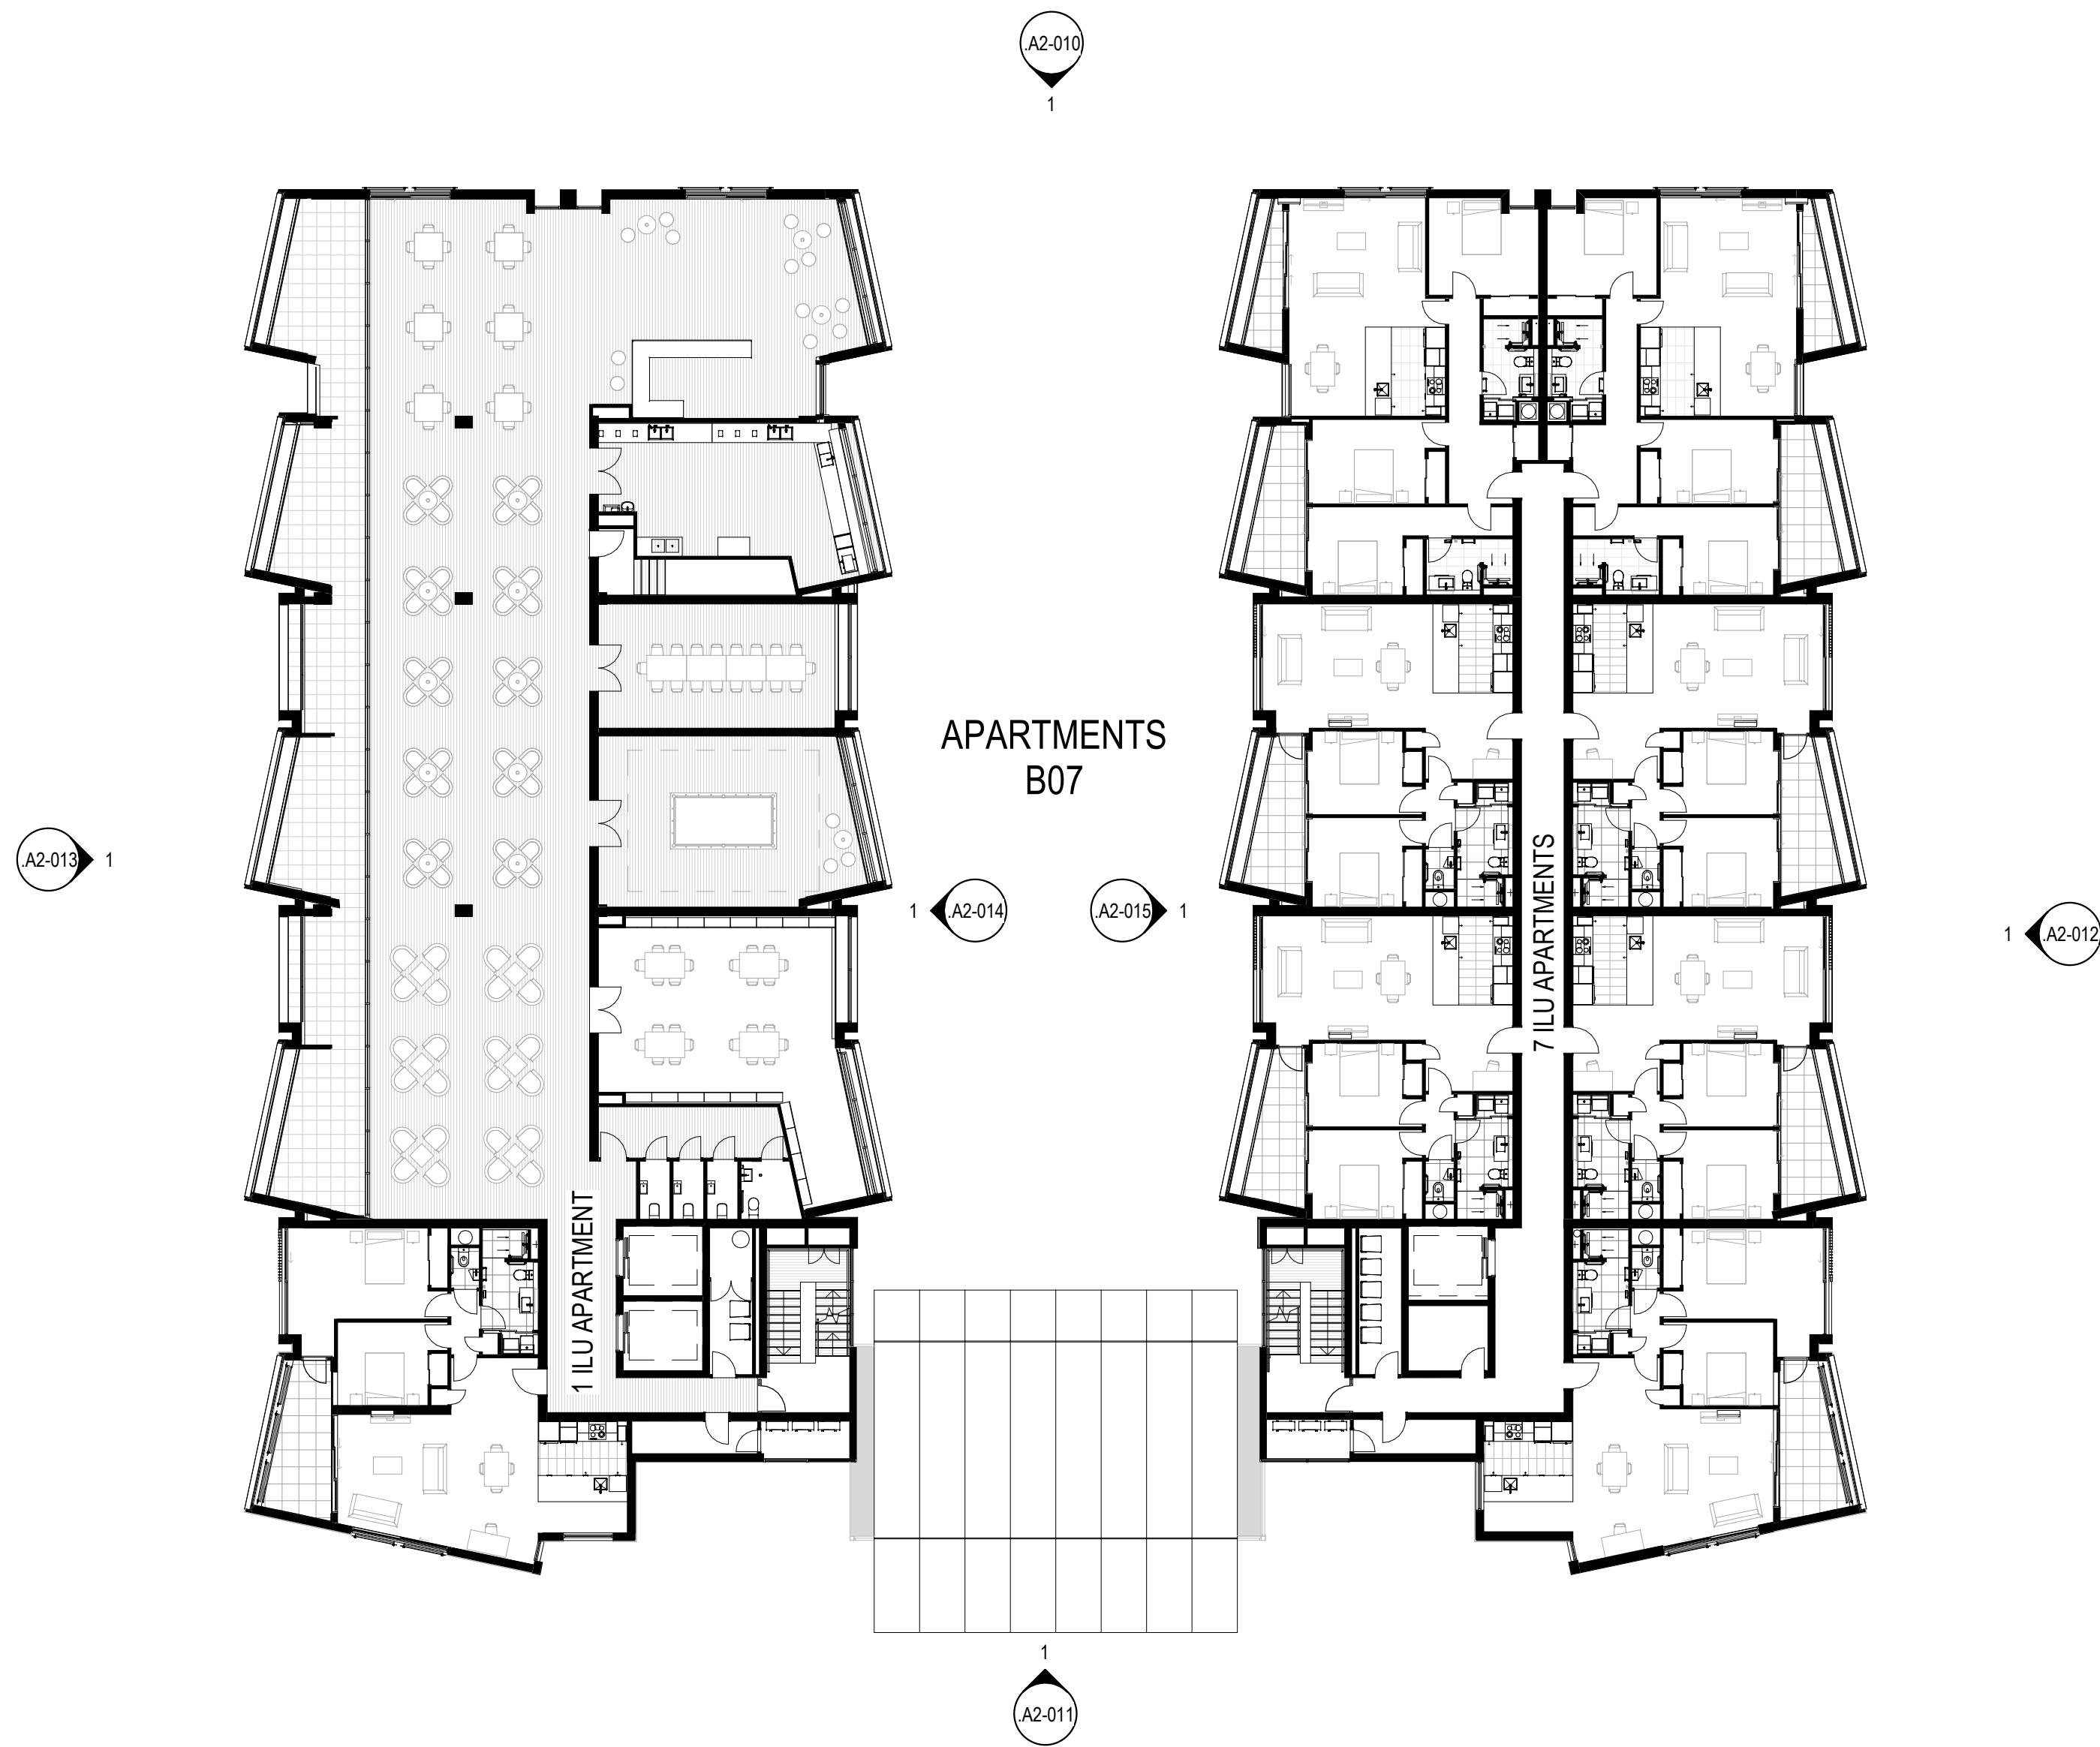

1 LEVEL 3
A2-010 A1 sheet scale = 1 : 200

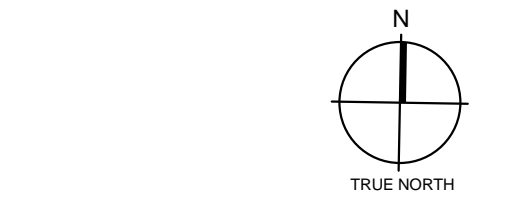

Client

RYMAN HEALTHCARE

Warren and Mahoney Architects
New Zealand Ltd

254 Montreal Street
PO Box 25086
Christchurch 8011
New Zealand
Phone + 64 3 961 5926

Registered Architects and Designers
www.warrenandmahoney.com

Project Title

PARK TERRACE
SITE 02

PETERBOROUGH

Drawing Title

APARTMENTS B07
FLOOR PLAN LEVEL 3

Drawing Issue

RESOURCE
CONSENT

Drawing Details

Scale	1 : 200 @ A1
Date	27/03/20
Job No	8899
Drawn	WM Team
Checked	TDH

Drawing No

B07 .A1-040

Revision



E

All dimension to be verified on site before producing shop drawings or commencing any work. Do not scale. The copyright of this drawing remains with Warren and Mahoney Architects Ltd.

Revisions

A	20.11.22	CO-ORDINATION SET
B	18/12/19	DRAFT RESOURCE CONSENT
C	09/03/20	FOR INFORMATION
D	13/03/20	FINAL DRAFT
E	27/03/20	RESOURCE CONSENT ISSUE

Notes

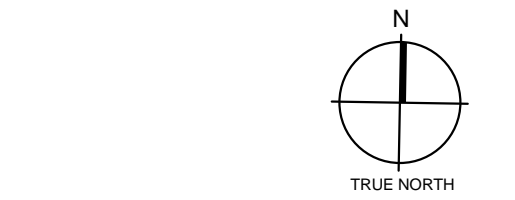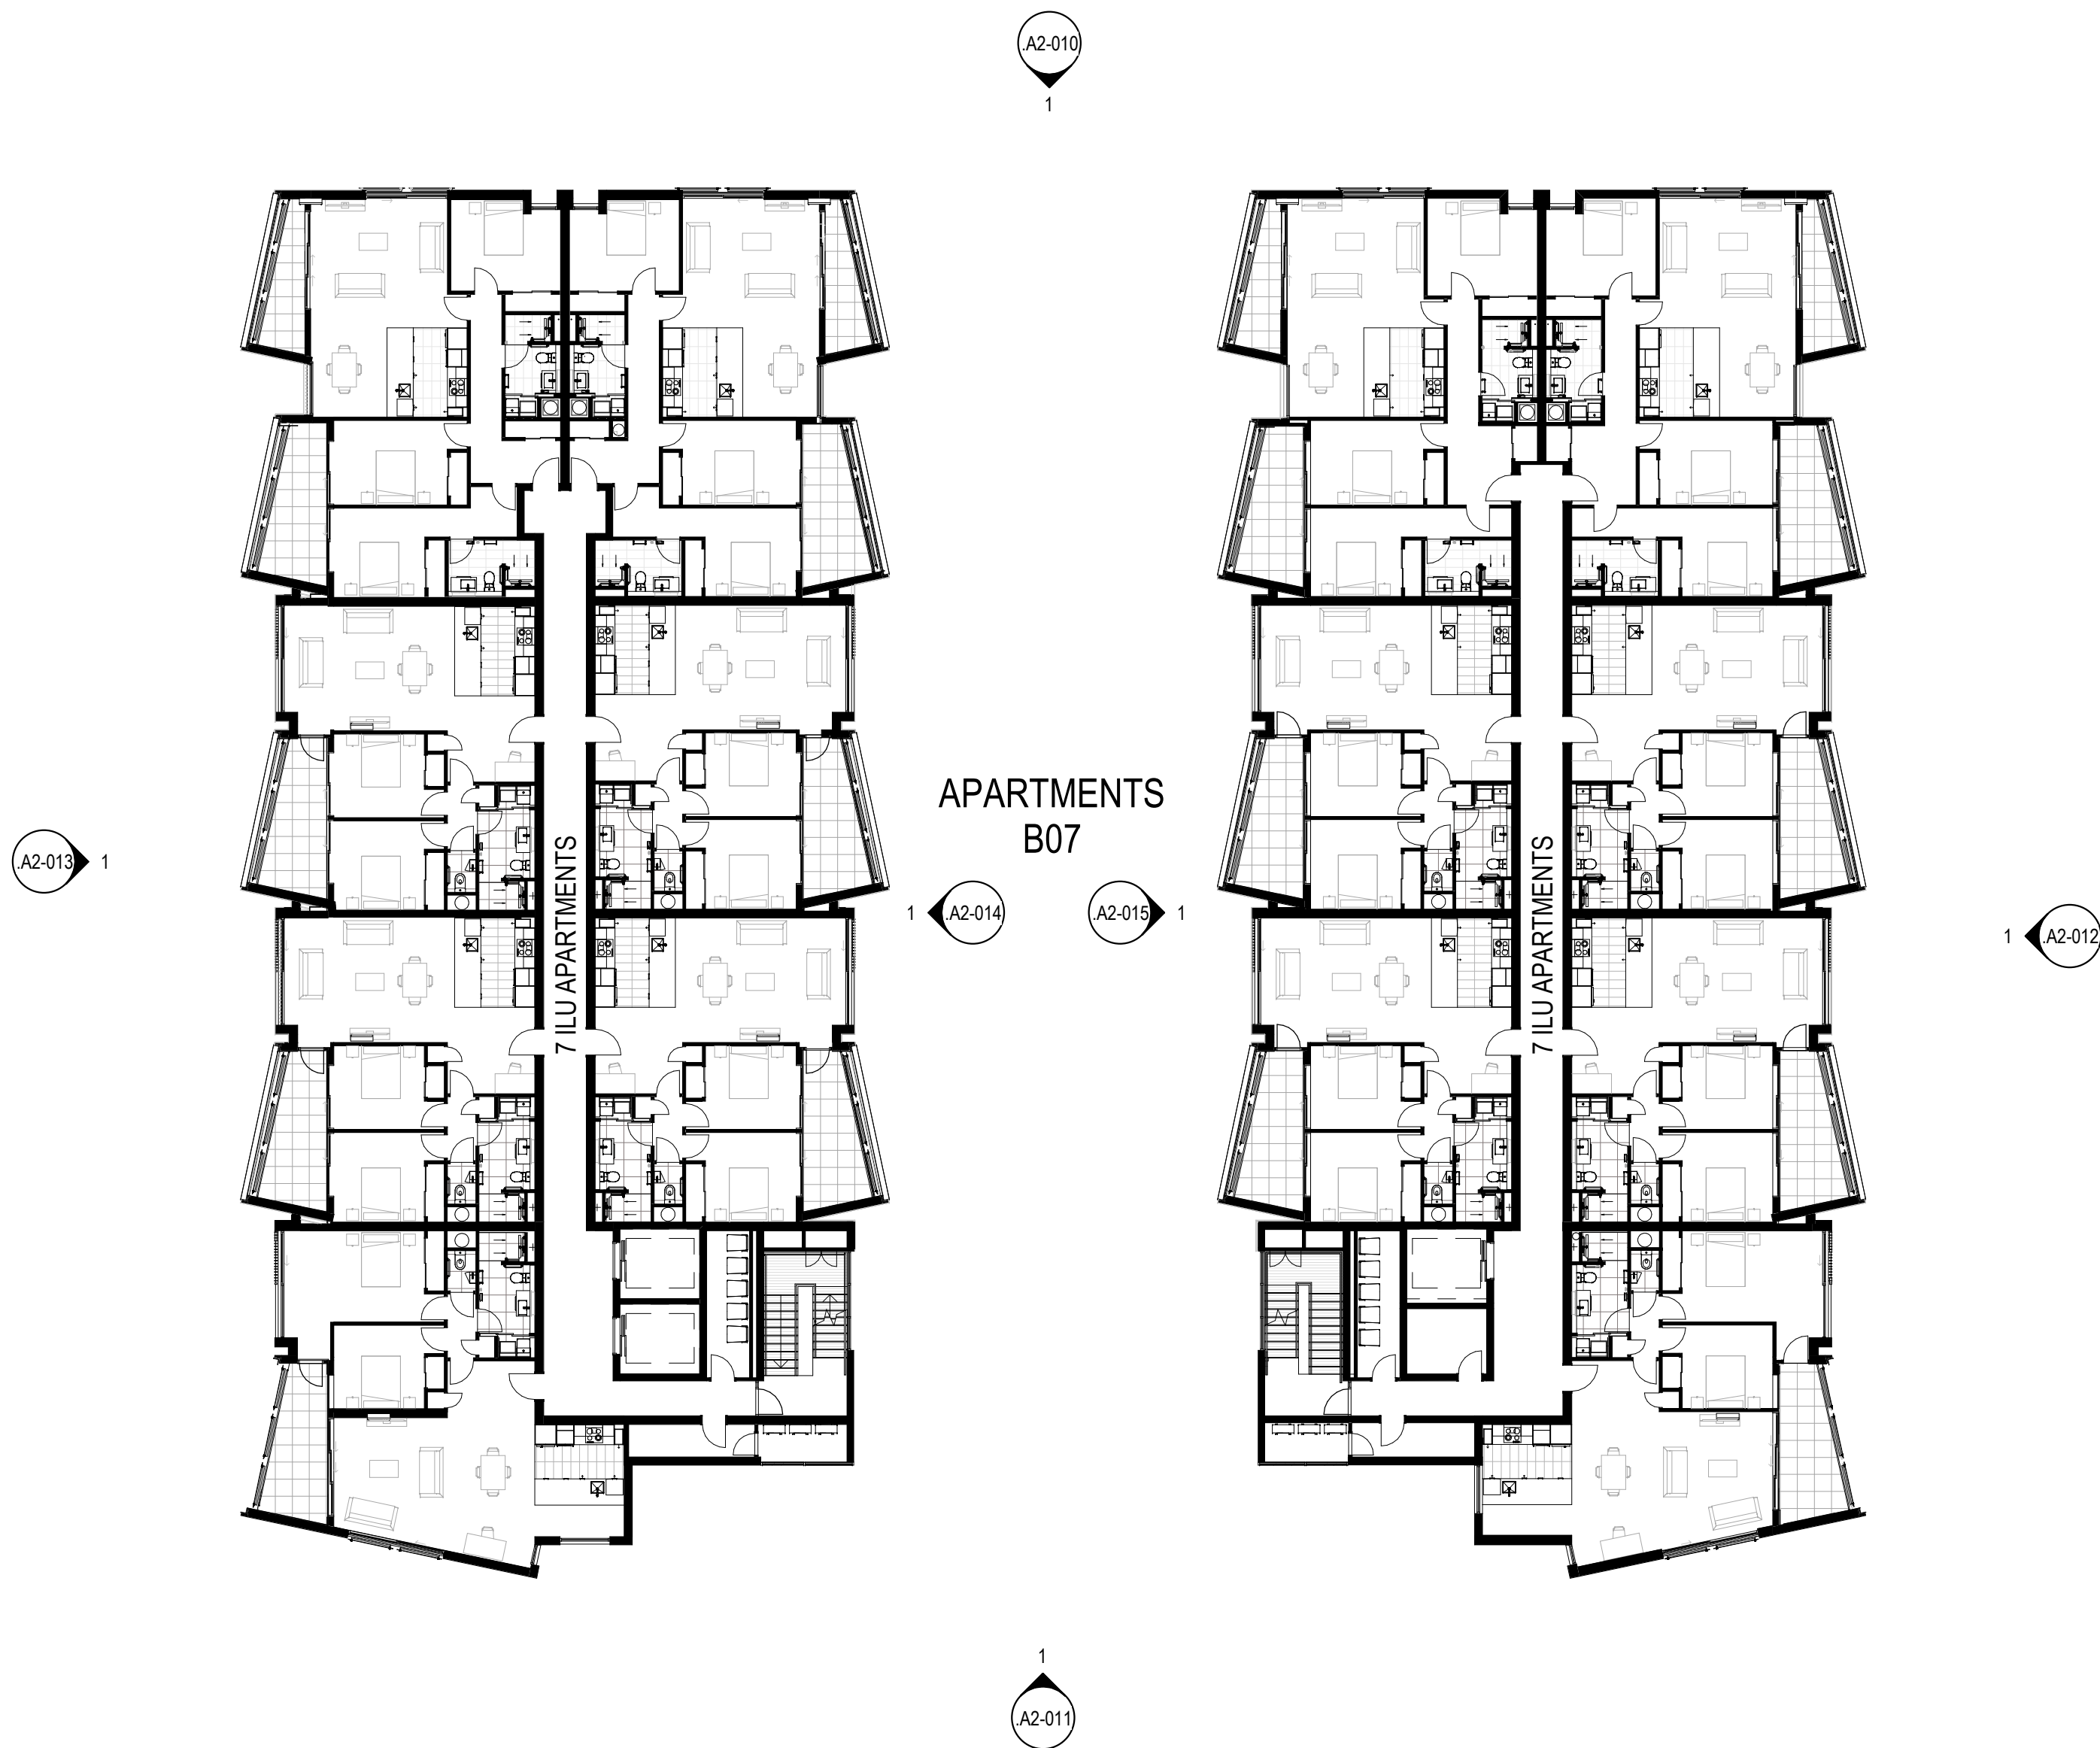

Client

RYMAN HEALTHCARE

Warren and Mahoney Architects
New Zealand Ltd

254 Montreal Street
PO Box 25086
Christchurch 8011
New Zealand
Phone + 64 3 961 5926

Registered Architects and Designers
www.warrenandmahoney.com

Project Title

PARK TERRACE
SITE 02

PETERBOROUGH

Drawing Title

APARTMENTS B07
FLOOR PLAN LEVEL 4

Drawing Issue

RESOURCE
CONSENT

Drawing Details

Scale	1 : 200 @ A1
Date	27/03/20
Job No	8899
Drawn	WM Team
Checked	TDH

Drawing No

B07 .A1-050

Revision



E

All dimension to be verified on site before producing shop drawings or commencing any work. Do not scale. The copyright of this drawing remains with Warren and Mahoney Architects Ltd.

Revisions

A	20.11.22	CO-ORDINATION SET
B	18/12/19	DRAFT RESOURCE CONSENT
C	09/03/20	FOR INFORMATION
D	13/03/20	FINAL DRAFT
E	27/03/20	RESOURCE CONSENT ISSUE

Notes

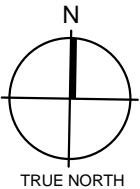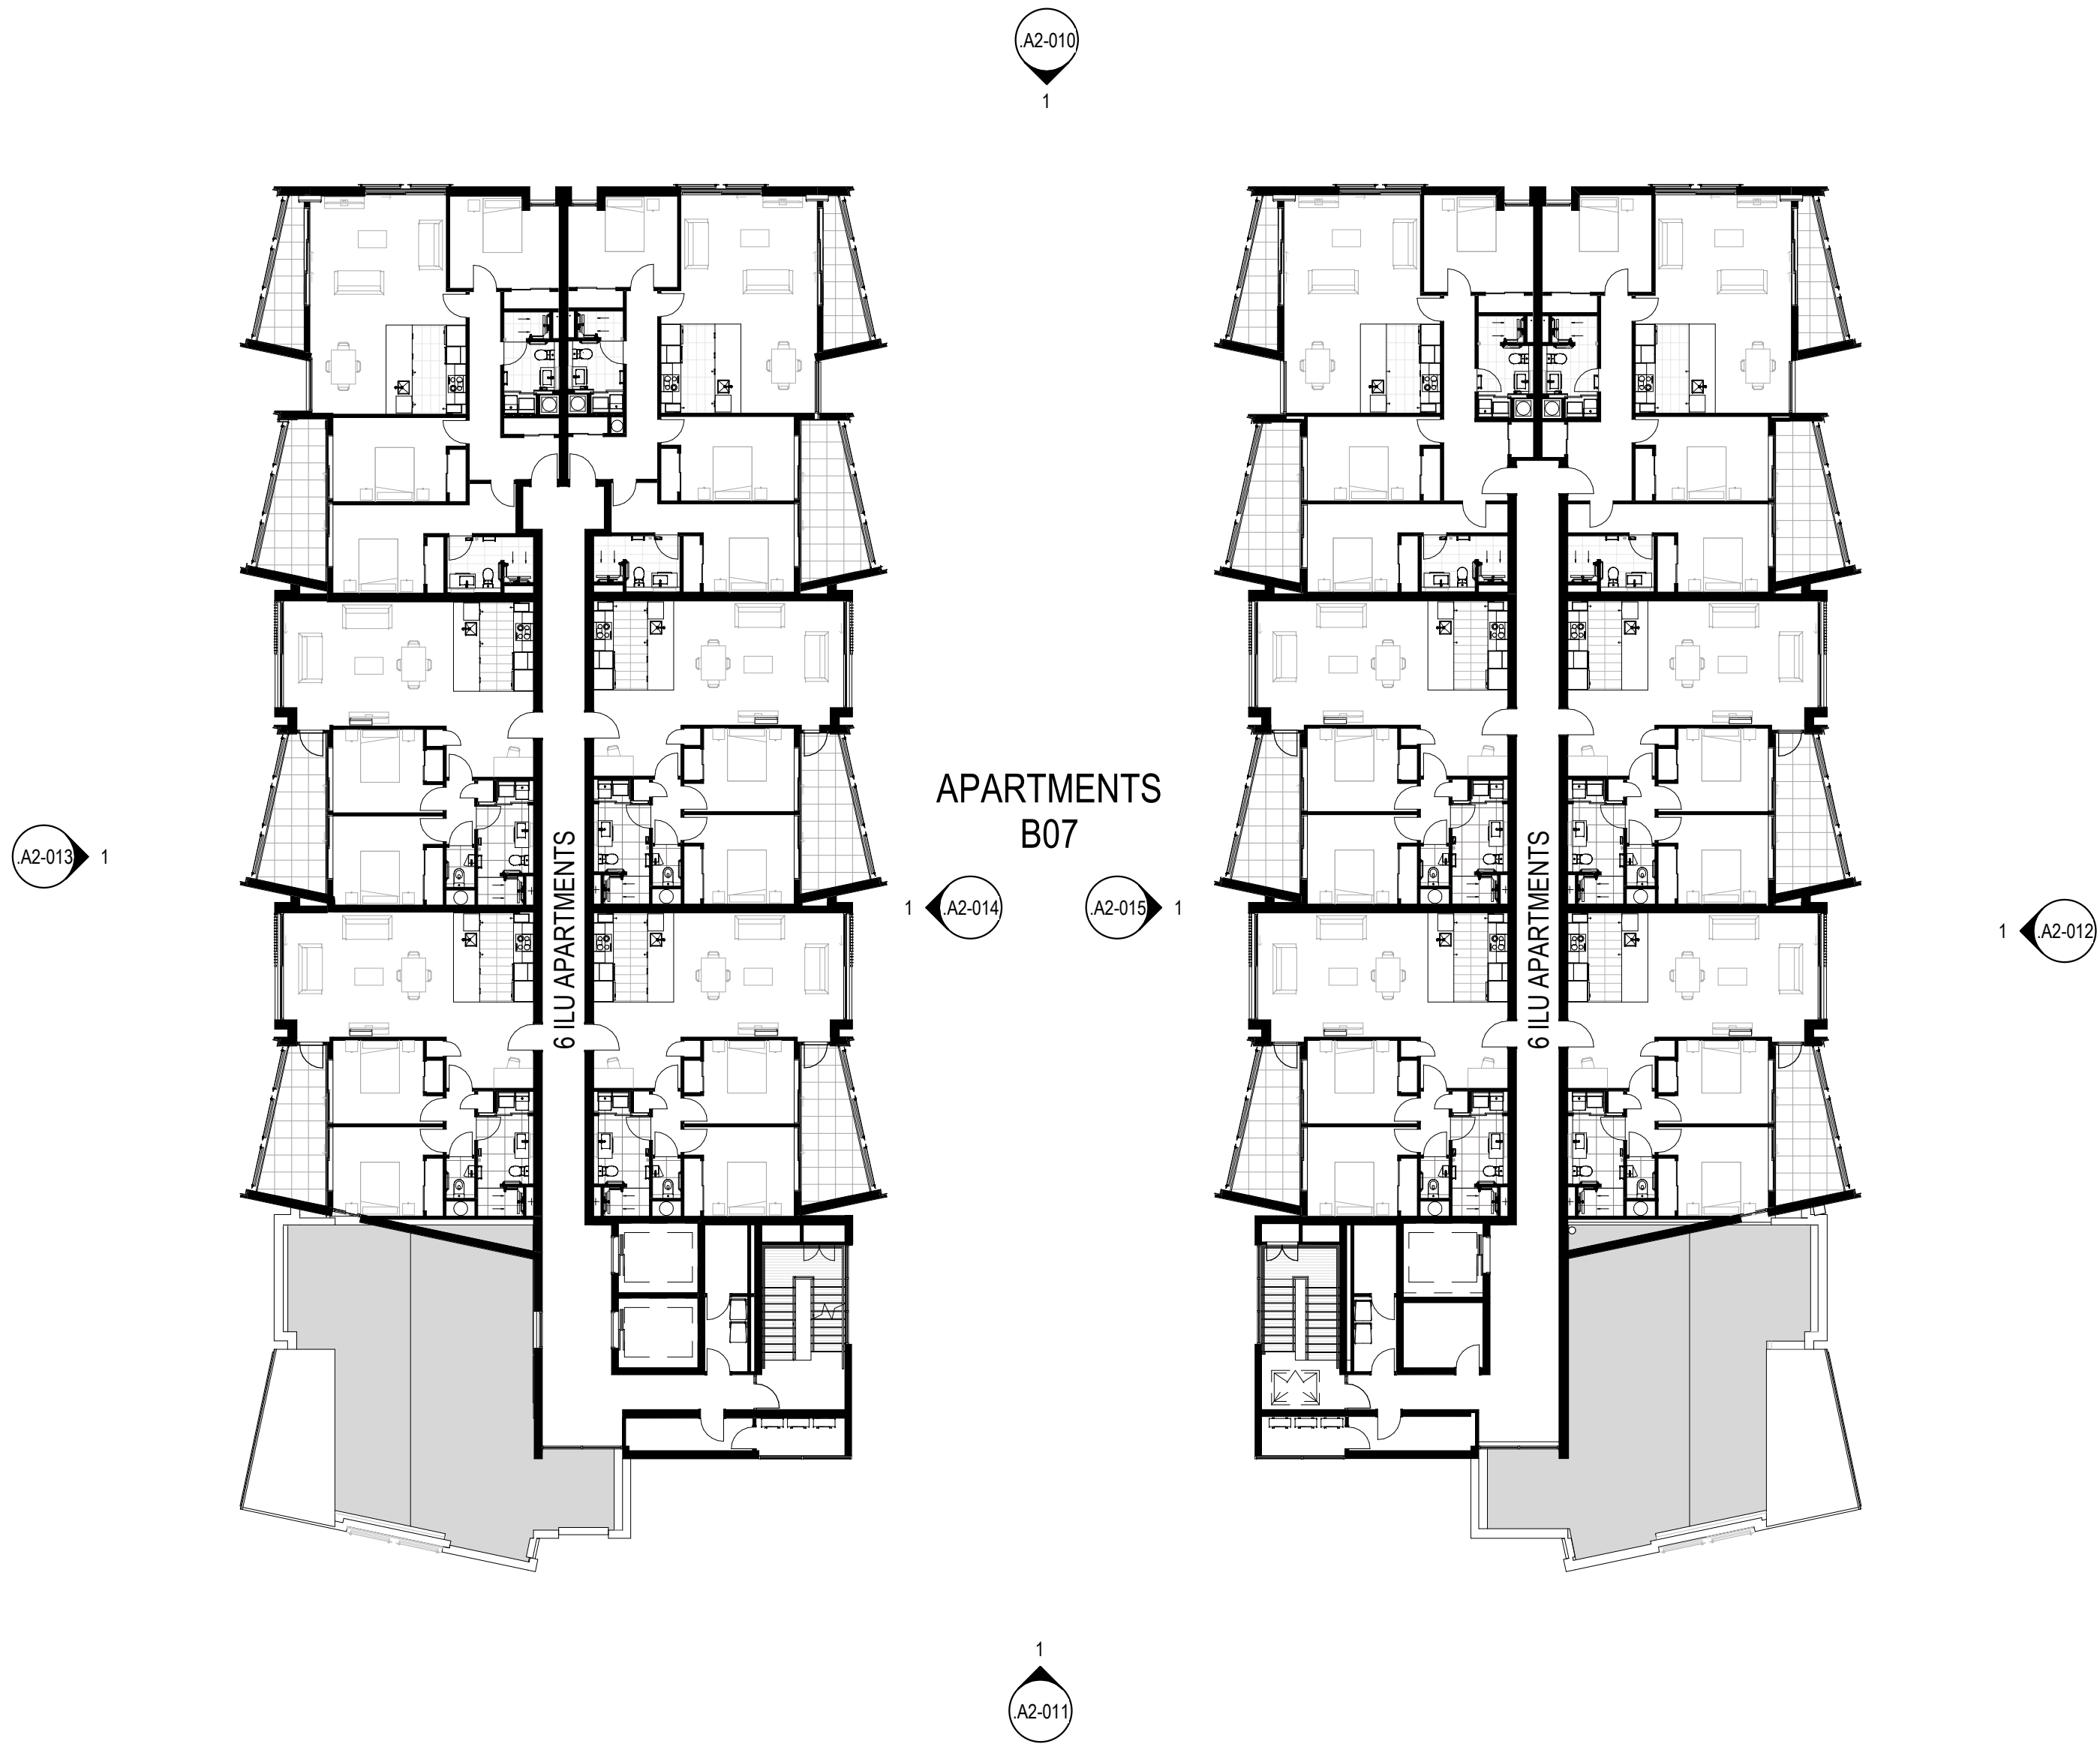

Client

RYMAN HEALTHCARE

Warren and Mahoney Architects
New Zealand Ltd

254 Montreal Street
PO Box 25086
Christchurch 8011
New Zealand
Phone + 64 3 961 5926

Registered Architects and Designers
www.warrenandmahoney.com

Project Title

PARK TERRACE
SITE 02

PETERBOROUGH

Drawing Title

APARTMENTS B07
FLOOR PLAN LEVEL 5

Drawing Issue

RESOURCE
CONSENT

Drawing Details

Scale	1 : 200 @ A1
Date	27/03/20
Job No	8899
Drawn	WM Team
Checked	TDH

Drawing No

B07 .A1-060

Revision


E

All dimension to be verified on site before producing shop drawings or commencing any work. Do not scale. The copyright of this drawing remains with Warren and Mahoney Architects Ltd.

Revisions

A	20.11.22	CO-ORDINATION SET
B	18/12/19	DRAFT RESOURCE CONSENT
C	09/03/20	FOR INFORMATION
D	13/03/20	FINAL DRAFT
E	27/03/20	RESOURCE CONSENT ISSUE

Notes

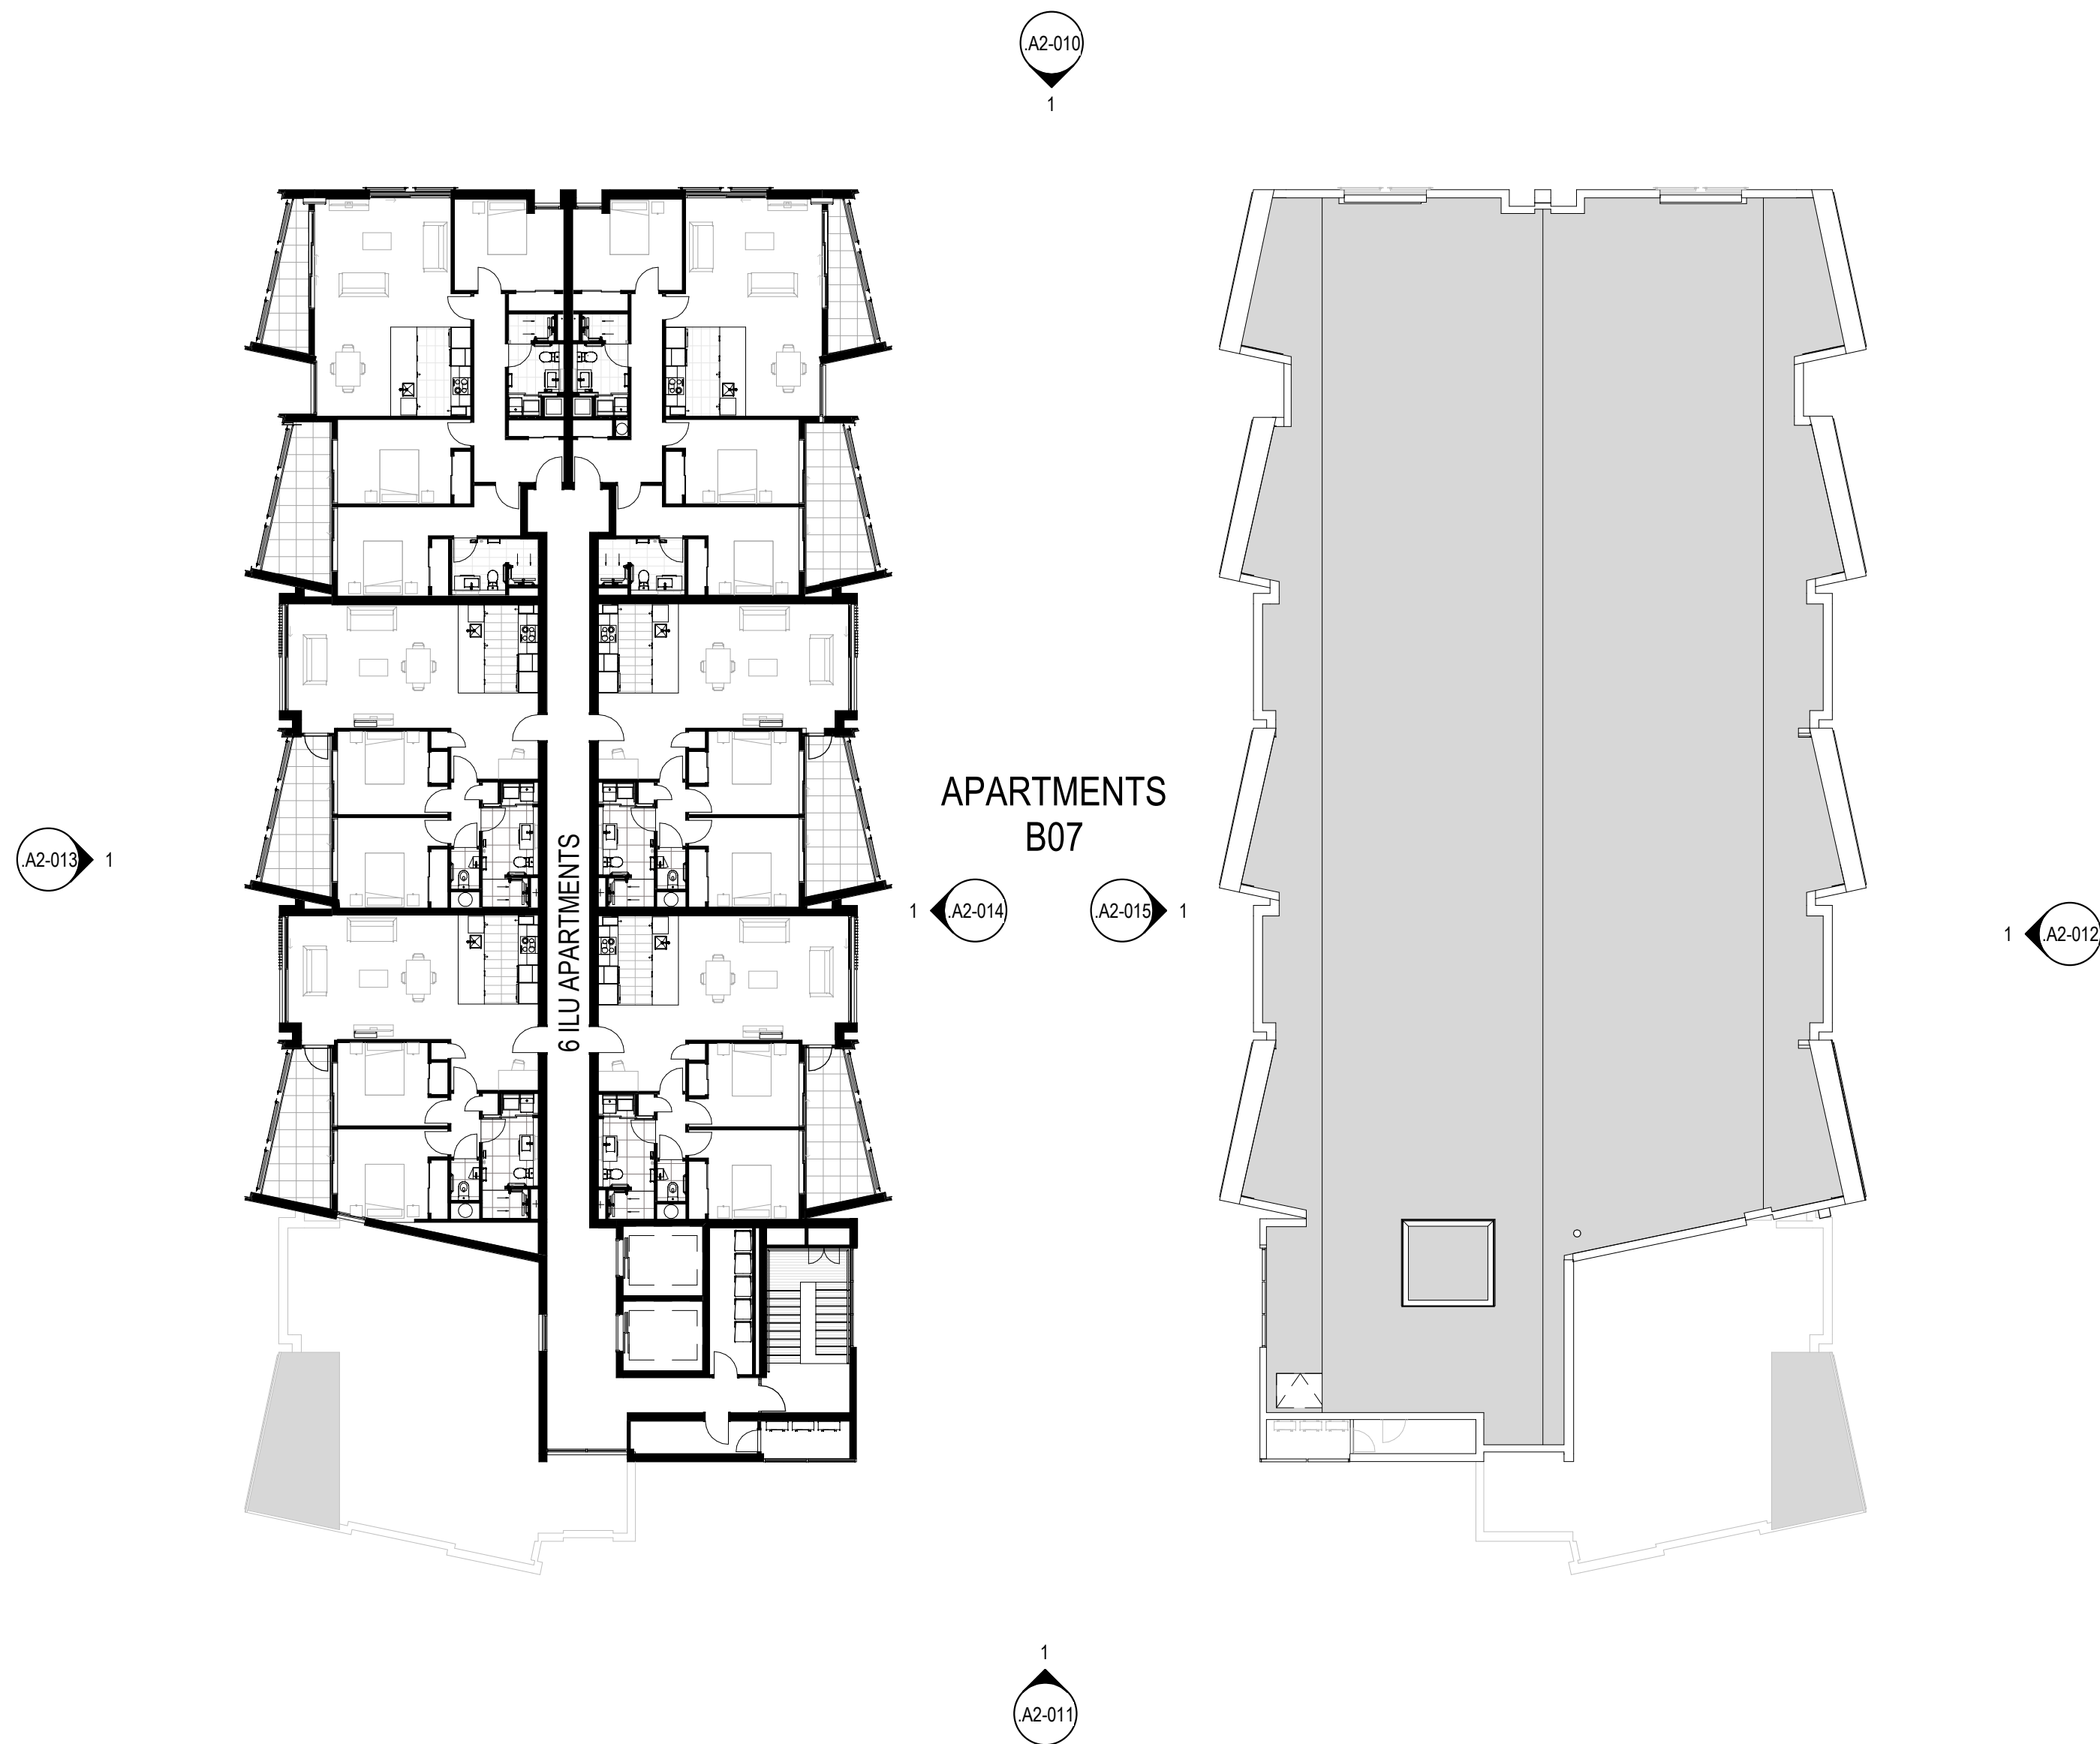

1 LEVEL 6
A2-010 A1 sheet scale = 1 : 200

Client

RYMAN HEALTHCARE

Warren and Mahoney Architects
New Zealand Ltd

254 Montreal Street
PO Box 25086
Christchurch 8011
New Zealand
Phone + 64 3 961 5926

Registered Architects and Designers
www.warrenandmahoney.com

Project Title

PARK TERRACE
SITE 02
PETERBOROUGH

Drawing Title

APARTMENTS B07
FLOOR PLAN LEVEL 6

Drawing Issue

RESOURCE
CONSENT

Drawing Details

Scale	1 : 200 @ A1
Date	27/03/20
Job No	8899
Drawn	WM Team
Checked	TDH

Drawing No

B07 .A1-070

Revision


E

All dimension to be verified on site before producing shop drawings or commencing any work. Do not scale. The copyright of this drawing remains with Warren and Mahoney Architects Ltd.

Revisions

A	20.11.22	CO-ORDINATION SET
B	18/12/19	DRAFT RESOURCE CONSENT
C	09/03/20	FOR INFORMATION
D	13/03/20	FINAL DRAFT
E	27/03/20	RESOURCE CONSENT ISSUE

Notes

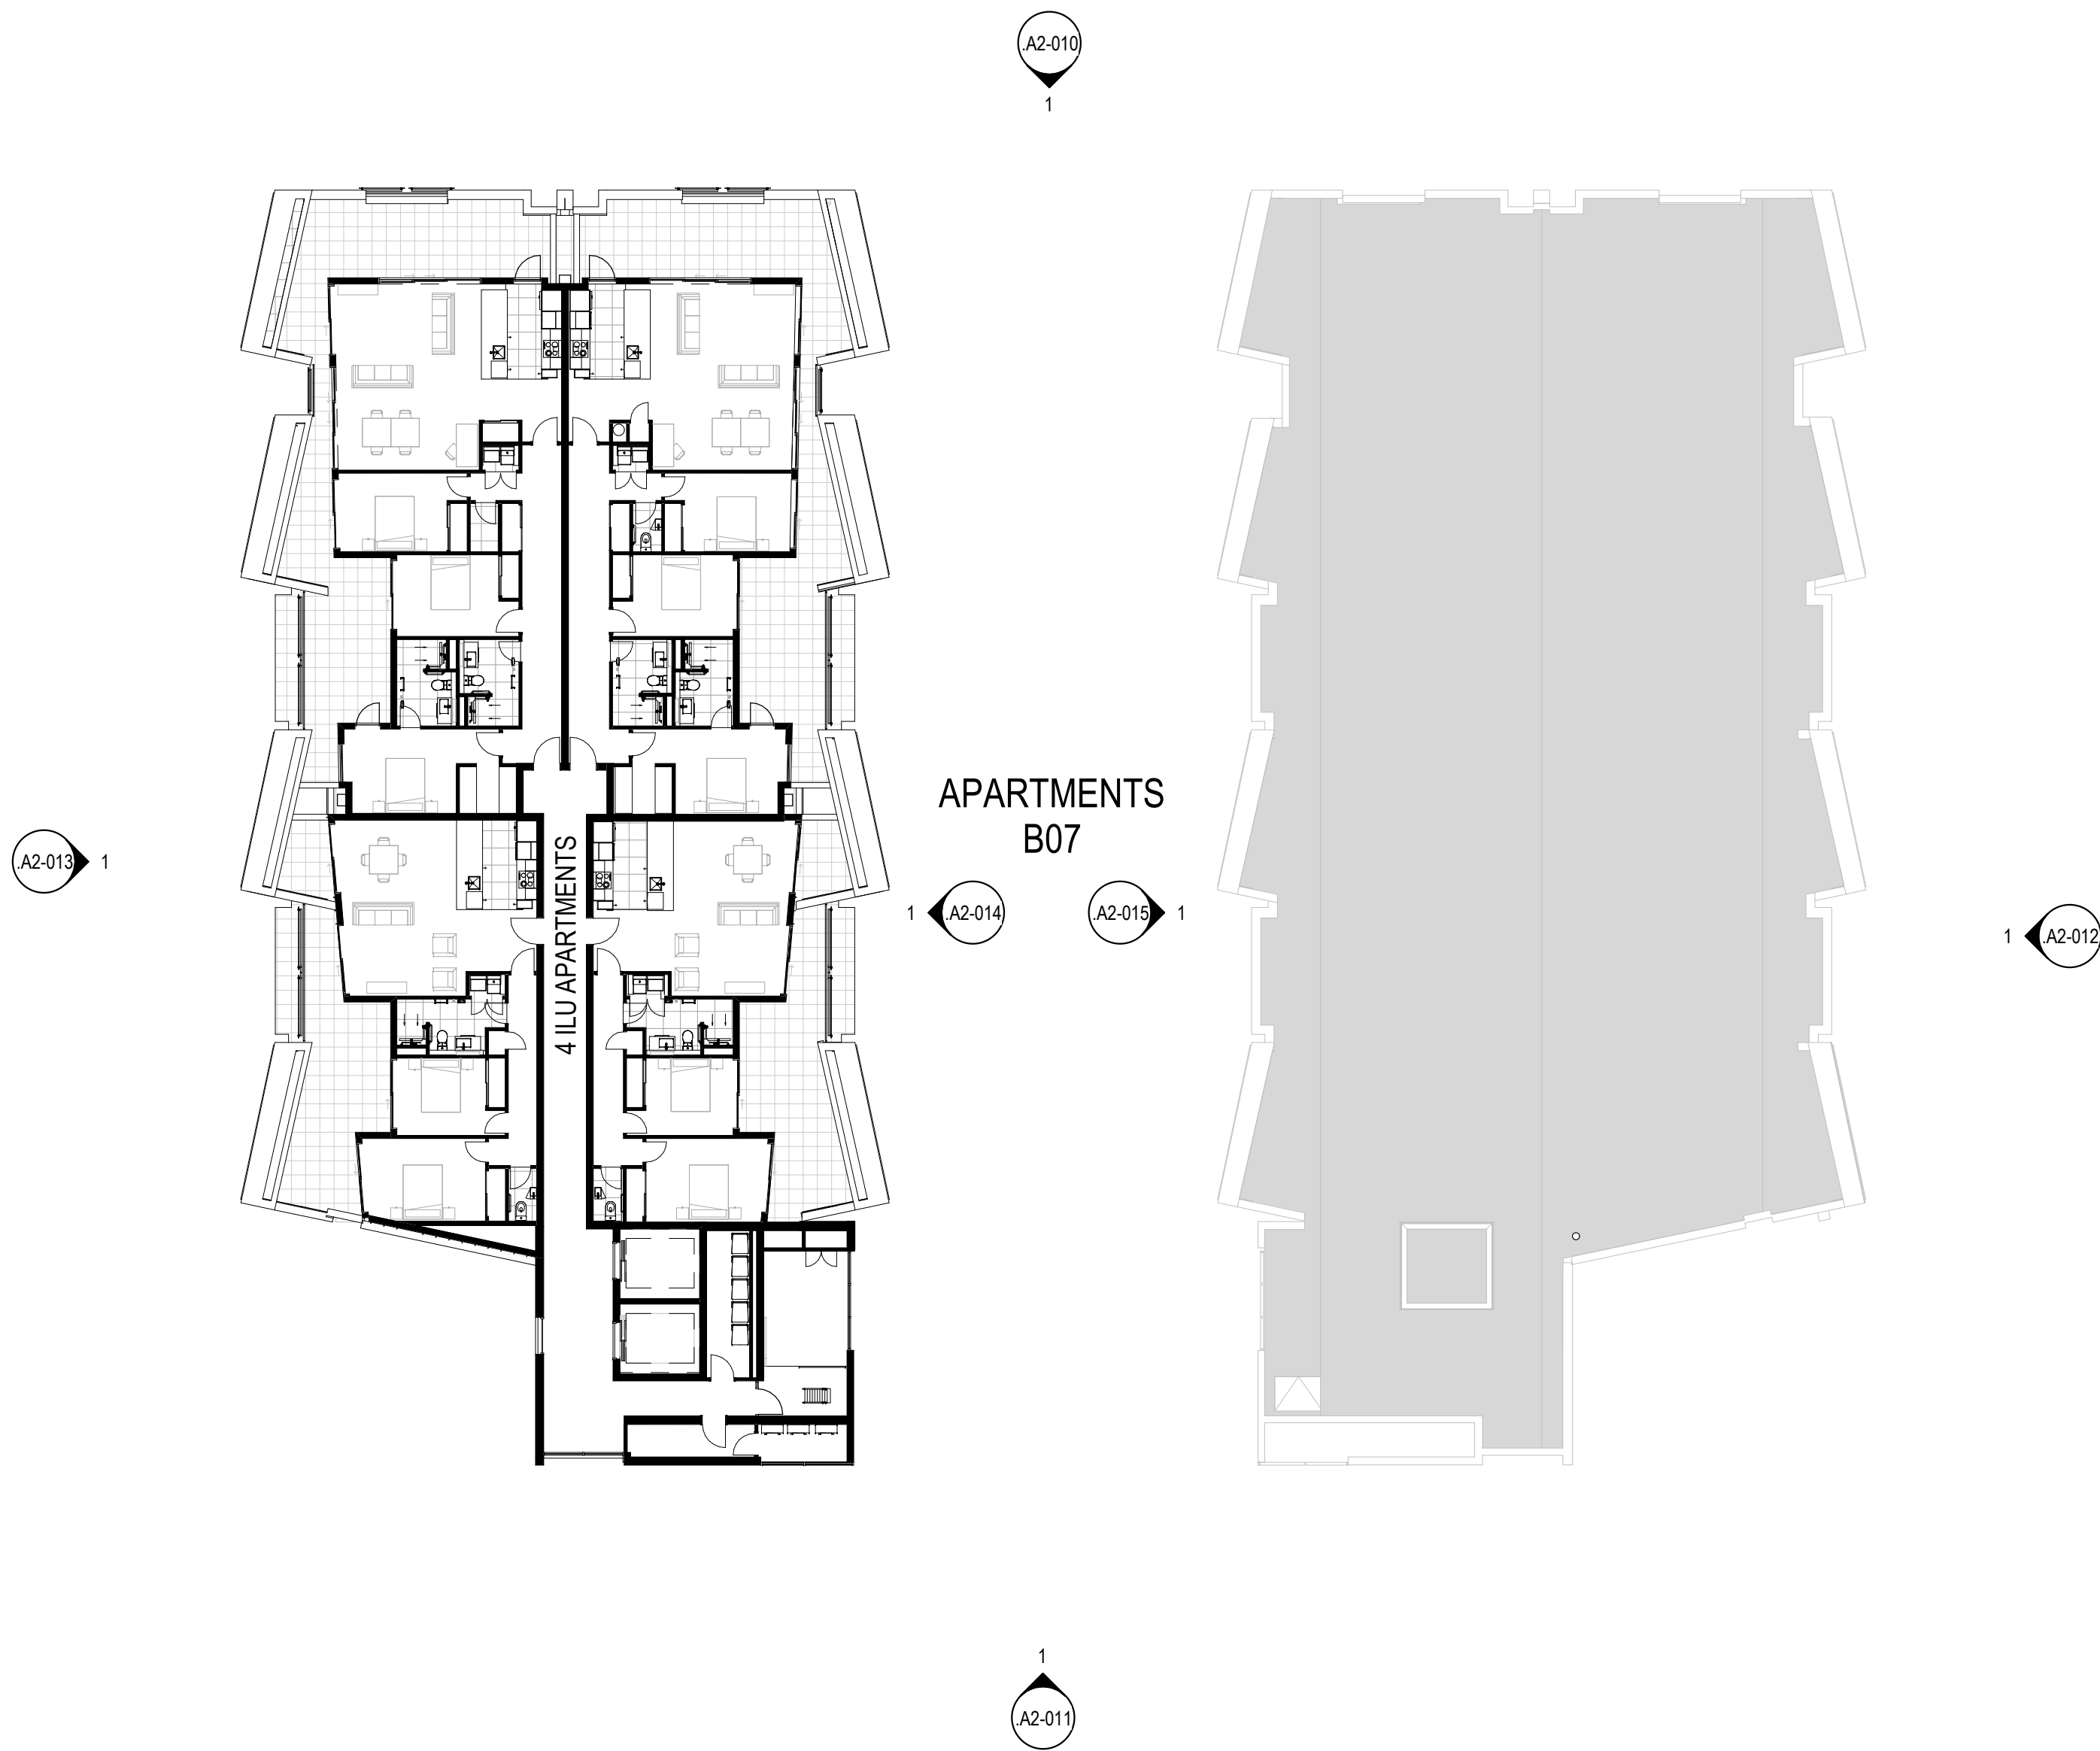

1 LEVEL 7
A2-010 A1 sheet scale = 1 : 200

Client

RYMAN HEALTHCARE

Warren and Mahoney Architects
New Zealand Ltd

254 Montreal Street
PO Box 25086
Christchurch 8011
New Zealand
Phone + 64 3 961 5926

Registered Architects and Designers
www.warrenandmahoney.com

Project Title

PARK TERRACE
SITE 02
PETERBOROUGH

Drawing Title

APARTMENTS B07
FLOOR PLAN LEVEL 7

Drawing Issue

RESOURCE
CONSENT

Drawing Details

Scale	1 : 200 @ A1
Date	27/03/20
Job No	8899
Drawn	WM Team
Checked	TDH

Drawing No

B07 .A1-080

Revision

E



F

All dimension to be verified on site before producing shop drawings or commencing any work. Do not scale. The copyright of this drawing remains with Warren and Mahoney Architects Ltd.

Revisions

- A 20.11.22 CO-ORDINATION SET
- B 18/12/19 DRAFT RESOURCE CONSENT
- C 09/03/20 FOR INFORMATION
- D 13/03/20 FINAL DRAFT
- E 27/03/20 RESOURCE CONSENT ISSUE

Notes

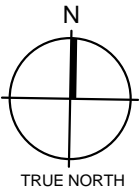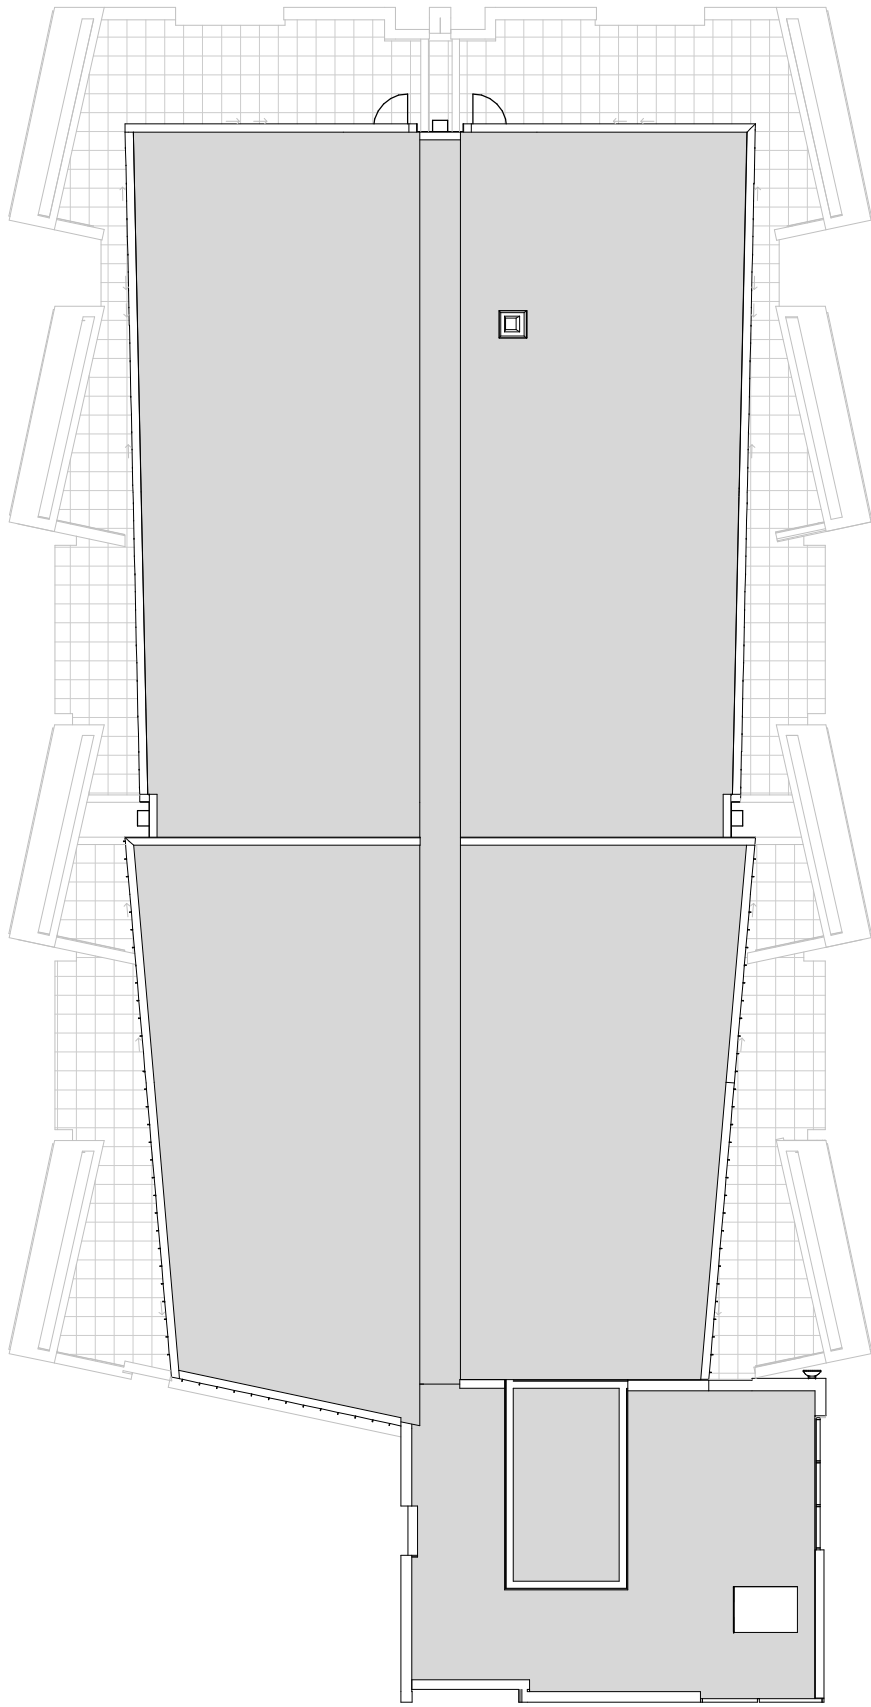

Client

RYMAN HEALTHCARE

Warren and Mahoney Architects
New Zealand Ltd

254 Montreal Street
PO Box 25086
Christchurch 8011
New Zealand
Phone + 64 3 961 5926

Registered Architects and Designers
www.warrenandmahoney.com

Project Title

PARK TERRACE
SITE 02
PETERBOROUGH

Drawing Title

APARTMENTS B07
ROOF PLAN

Drawing Issue

RESOURCE
CONSENT

Drawing Details

Scale 1 : 200 @ A1
Date 27/03/20
Job No 8899
Drawn WM Team
Checked TDH


Drawing No

B07 .A1-090

Revision

E

L

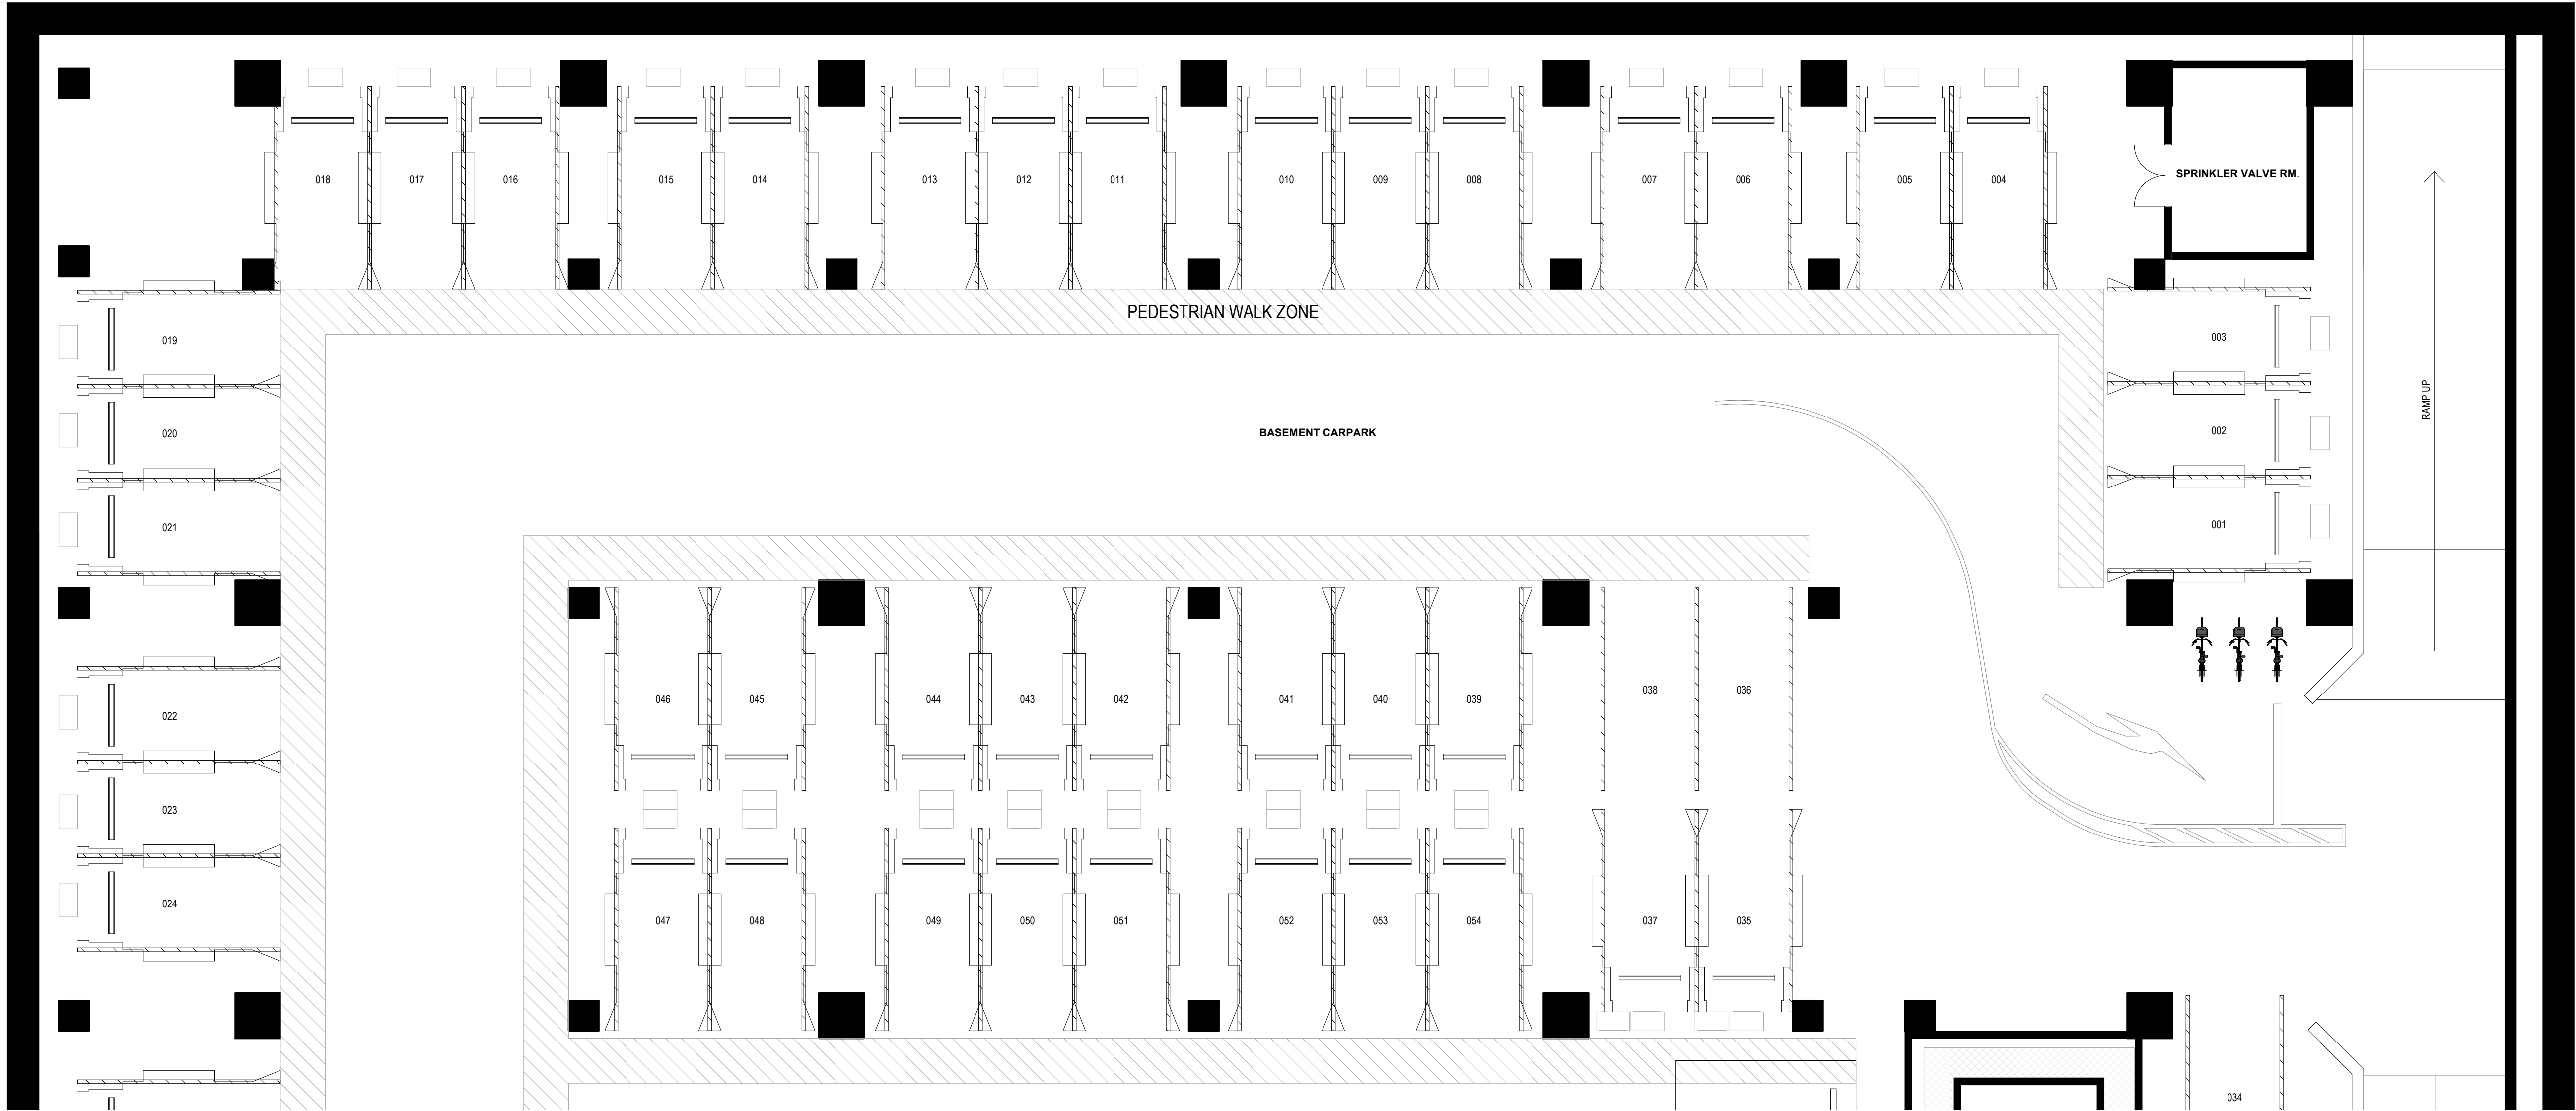

1 BASEMENT ZONE 1
A1-114 A1 sheet scale = 1 : 100

All dimension to be verified on site before producing shop drawings or commencing any work. Do not scale. The copyright of this drawing remains with Warren and Mahoney Architects Ltd.

Revisions

- A 20.11.22 CO-ORDINATION SET
- B 18/12/19 DRAFT RESOURCE CONSENT
- C 09/03/20 FOR INFORMATION
- D 13/03/20 FINAL DRAFT
- E 27/03/20 RESOURCE CONSENT ISSUE
- F 15/05/20 RESOURCE CONSENT RFI

Notes

Client

RYMAN HEALTHCARE

**Warren and Mahoney Architects
New Zealand Ltd**

254 Montreal Street
PO Box 25086
Christchurch 8011
New Zealand
Phone + 64 3 961 5926

Registered Architects and Designers
www.warrenandmahoney.com

Project Title

**PARK TERRACE
SITE 02**
PETERBOROUGH

Drawing Title

**APARTMENTS B07
BASEMENT FLOOR
PLAN - ZONE 1**

Drawing Issue

**RESOURCE
CONSENT**

Drawing Details


Scale	As indicated @ A1
Date	15/05/20
Job No	8899
Drawn	WM Team
Checked	TDH

Drawing No

B07 .A1-110

Revision

(F)

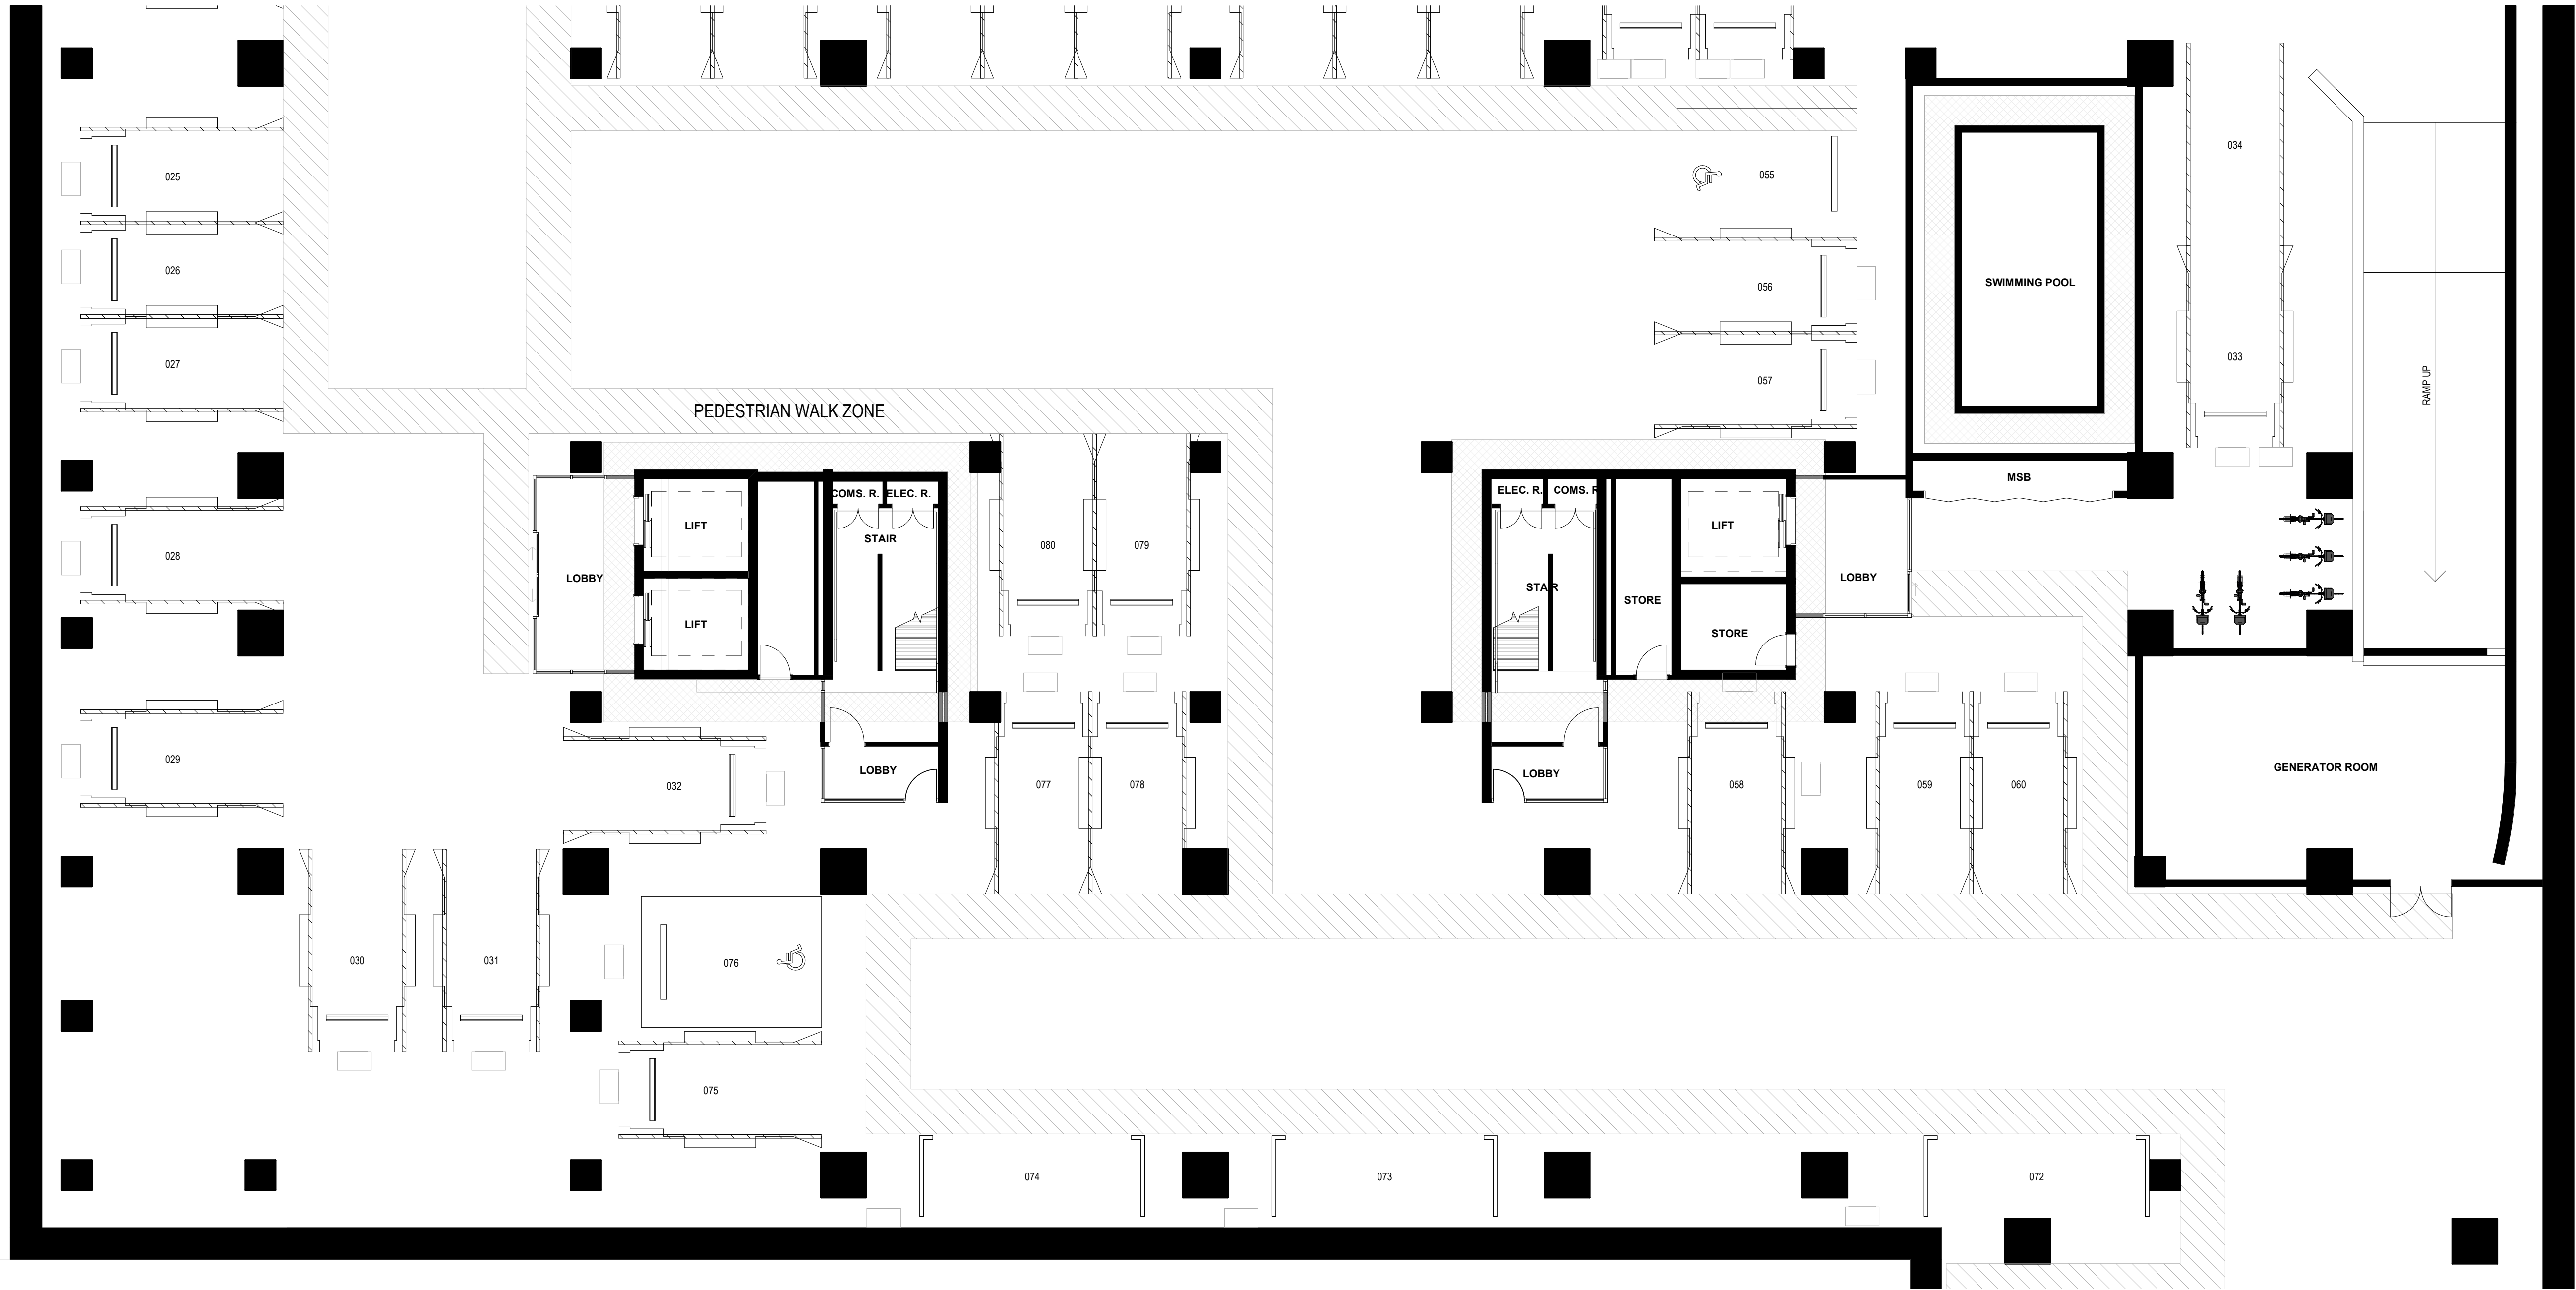

1 BASEMENT ZONE 2
A1-114 A1 sheet scale = 1 : 100

All dimension to be verified on site before producing shop drawings or commencing any work. Do not scale. The copyright of this drawing remains with Warren and Mahoney Architects Ltd.

Revisions

- A 20.11.22 CO-ORDINATION SET
- B 18/12/19 DRAFT RESOURCE CONSENT
- C 09/03/20 FOR INFORMATION
- D 13/03/20 FINAL DRAFT
- E 27/03/20 RESOURCE CONSENT ISSUE
- F 15/05/20 RESOURCE CONSENT RFI

Notes

Client

RYMAN HEALTHCARE

**Warren and Mahoney Architects
New Zealand Ltd**

254 Montreal Street
PO Box 25086
Christchurch 8011
New Zealand
Phone + 64 3 961 5926

Registered Architects and Designers
www.warrenandmahoney.com

Project Title

**PARK TERRACE
SITE 02
PETERBOROUGH**

Drawing Title

**APARTMENTS B07
BASEMENT FLOOR
PLAN - ZONE 2**

Drawing Issue

**RESOURCE
CONSENT**

Drawing Details


Scale	As indicated @ A1
Date	15/05/20
Job No	8899
Drawn	WM Team
Checked	TDH

Drawing No

B07 .A1-111

Revision

(F)

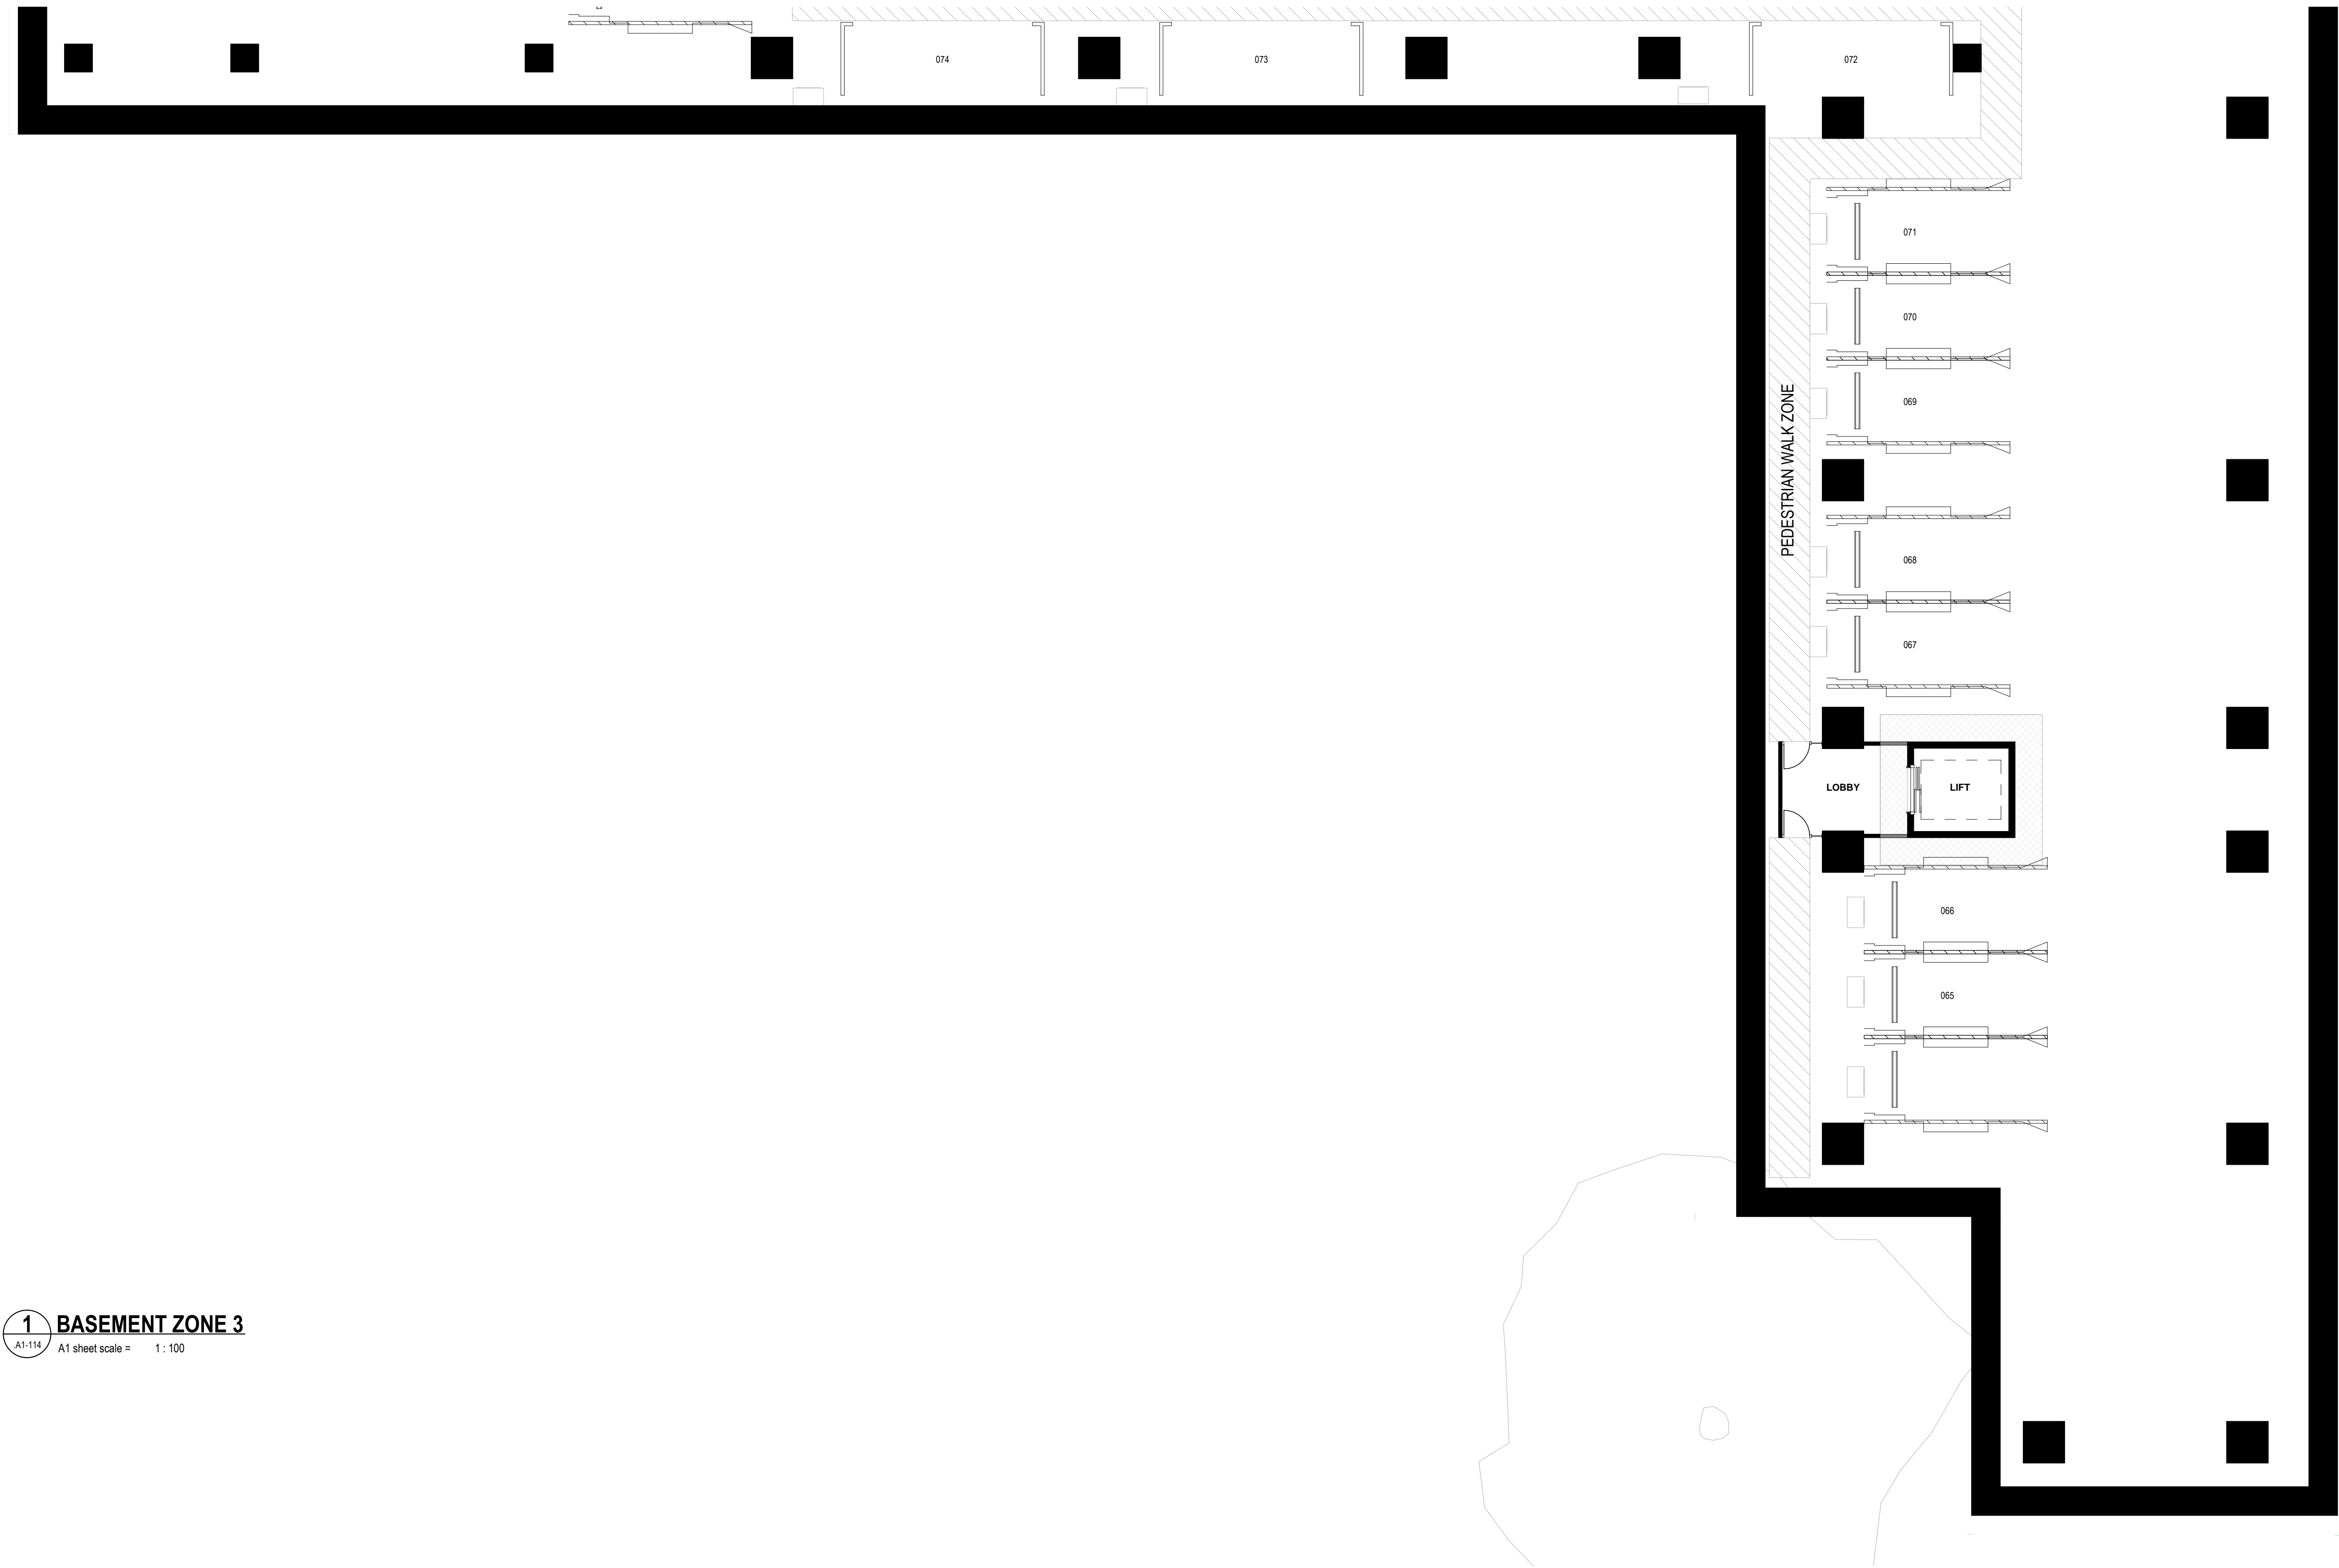

1 BASEMENT ZONE 3
A1-114 A1 sheet scale = 1 : 100

All dimension to be verified on site before producing shop drawings or commencing any work. Do not scale. The copyright of this drawing remains with Warren and Mahoney Architects Ltd.

Revisions

- A 20.11.22 CO-ORDINATION SET
- B 18/12/19 DRAFT RESOURCE CONSENT
- C 09/03/20 FOR INFORMATION
- D 13/03/20 FINAL DRAFT
- E 27/03/20 RESOURCE CONSENT ISSUE

Notes

Client

RYMAN HEALTHCARE

**Warren and Mahoney Architects
New Zealand Ltd**

254 Montreal Street
PO Box 25086
Christchurch 8011
New Zealand
Phone + 64 3 961 5926

Registered Architects and Designers
www.warrenandmahoney.com

Project Title

**PARK TERRACE
SITE 02**
PETERBOROUGH

Drawing Title

**APARTMENTS B07
BASEMENT FLOOR
PLAN - ZONE 3**

Drawing Issue

**RESOURCE
CONSENT**

Drawing Details

Scale As indicated @ A1
Date 27/03/20
Job No 8899
Drawn WM Team
Checked TDH

Drawing No

B07 .A1-112

Revision

E

Revisions

A 20.11.22 CO-ORDINATION SET
B 18/12/19 DRAFT RESOURCE CONSENT
C 09/03/20 FOR INFORMATION
D 13/03/20 FINAL DRAFT
E 27/03/20 RESOURCE CONSENT ISSUE

Notes

Client

RYMAN HEALTHCARE

Warren and Mahoney Architects New Zealand Ltd

254 Montreal Street
PO Box 25086
Christchurch 8011
New Zealand
Phone + 64 3 961 5926

Registered Architects and Designers
www.warrenandmahoney.com

Project Title

PARK TERRACE
SITE 02
PETERBOROUGH

Drawing Title

APARTMENTS B07
LEVEL 1 - GROUND
FLOOR PLAN

Drawing Issue

RESOURCE
CONSENT

Drawing Details


Scale 1 : 100 @ A1
Date 27/03/20
Job No 8899
Drawn WM Team
Checked TDH

Drawing No

B07 .A1-120

Revision

E

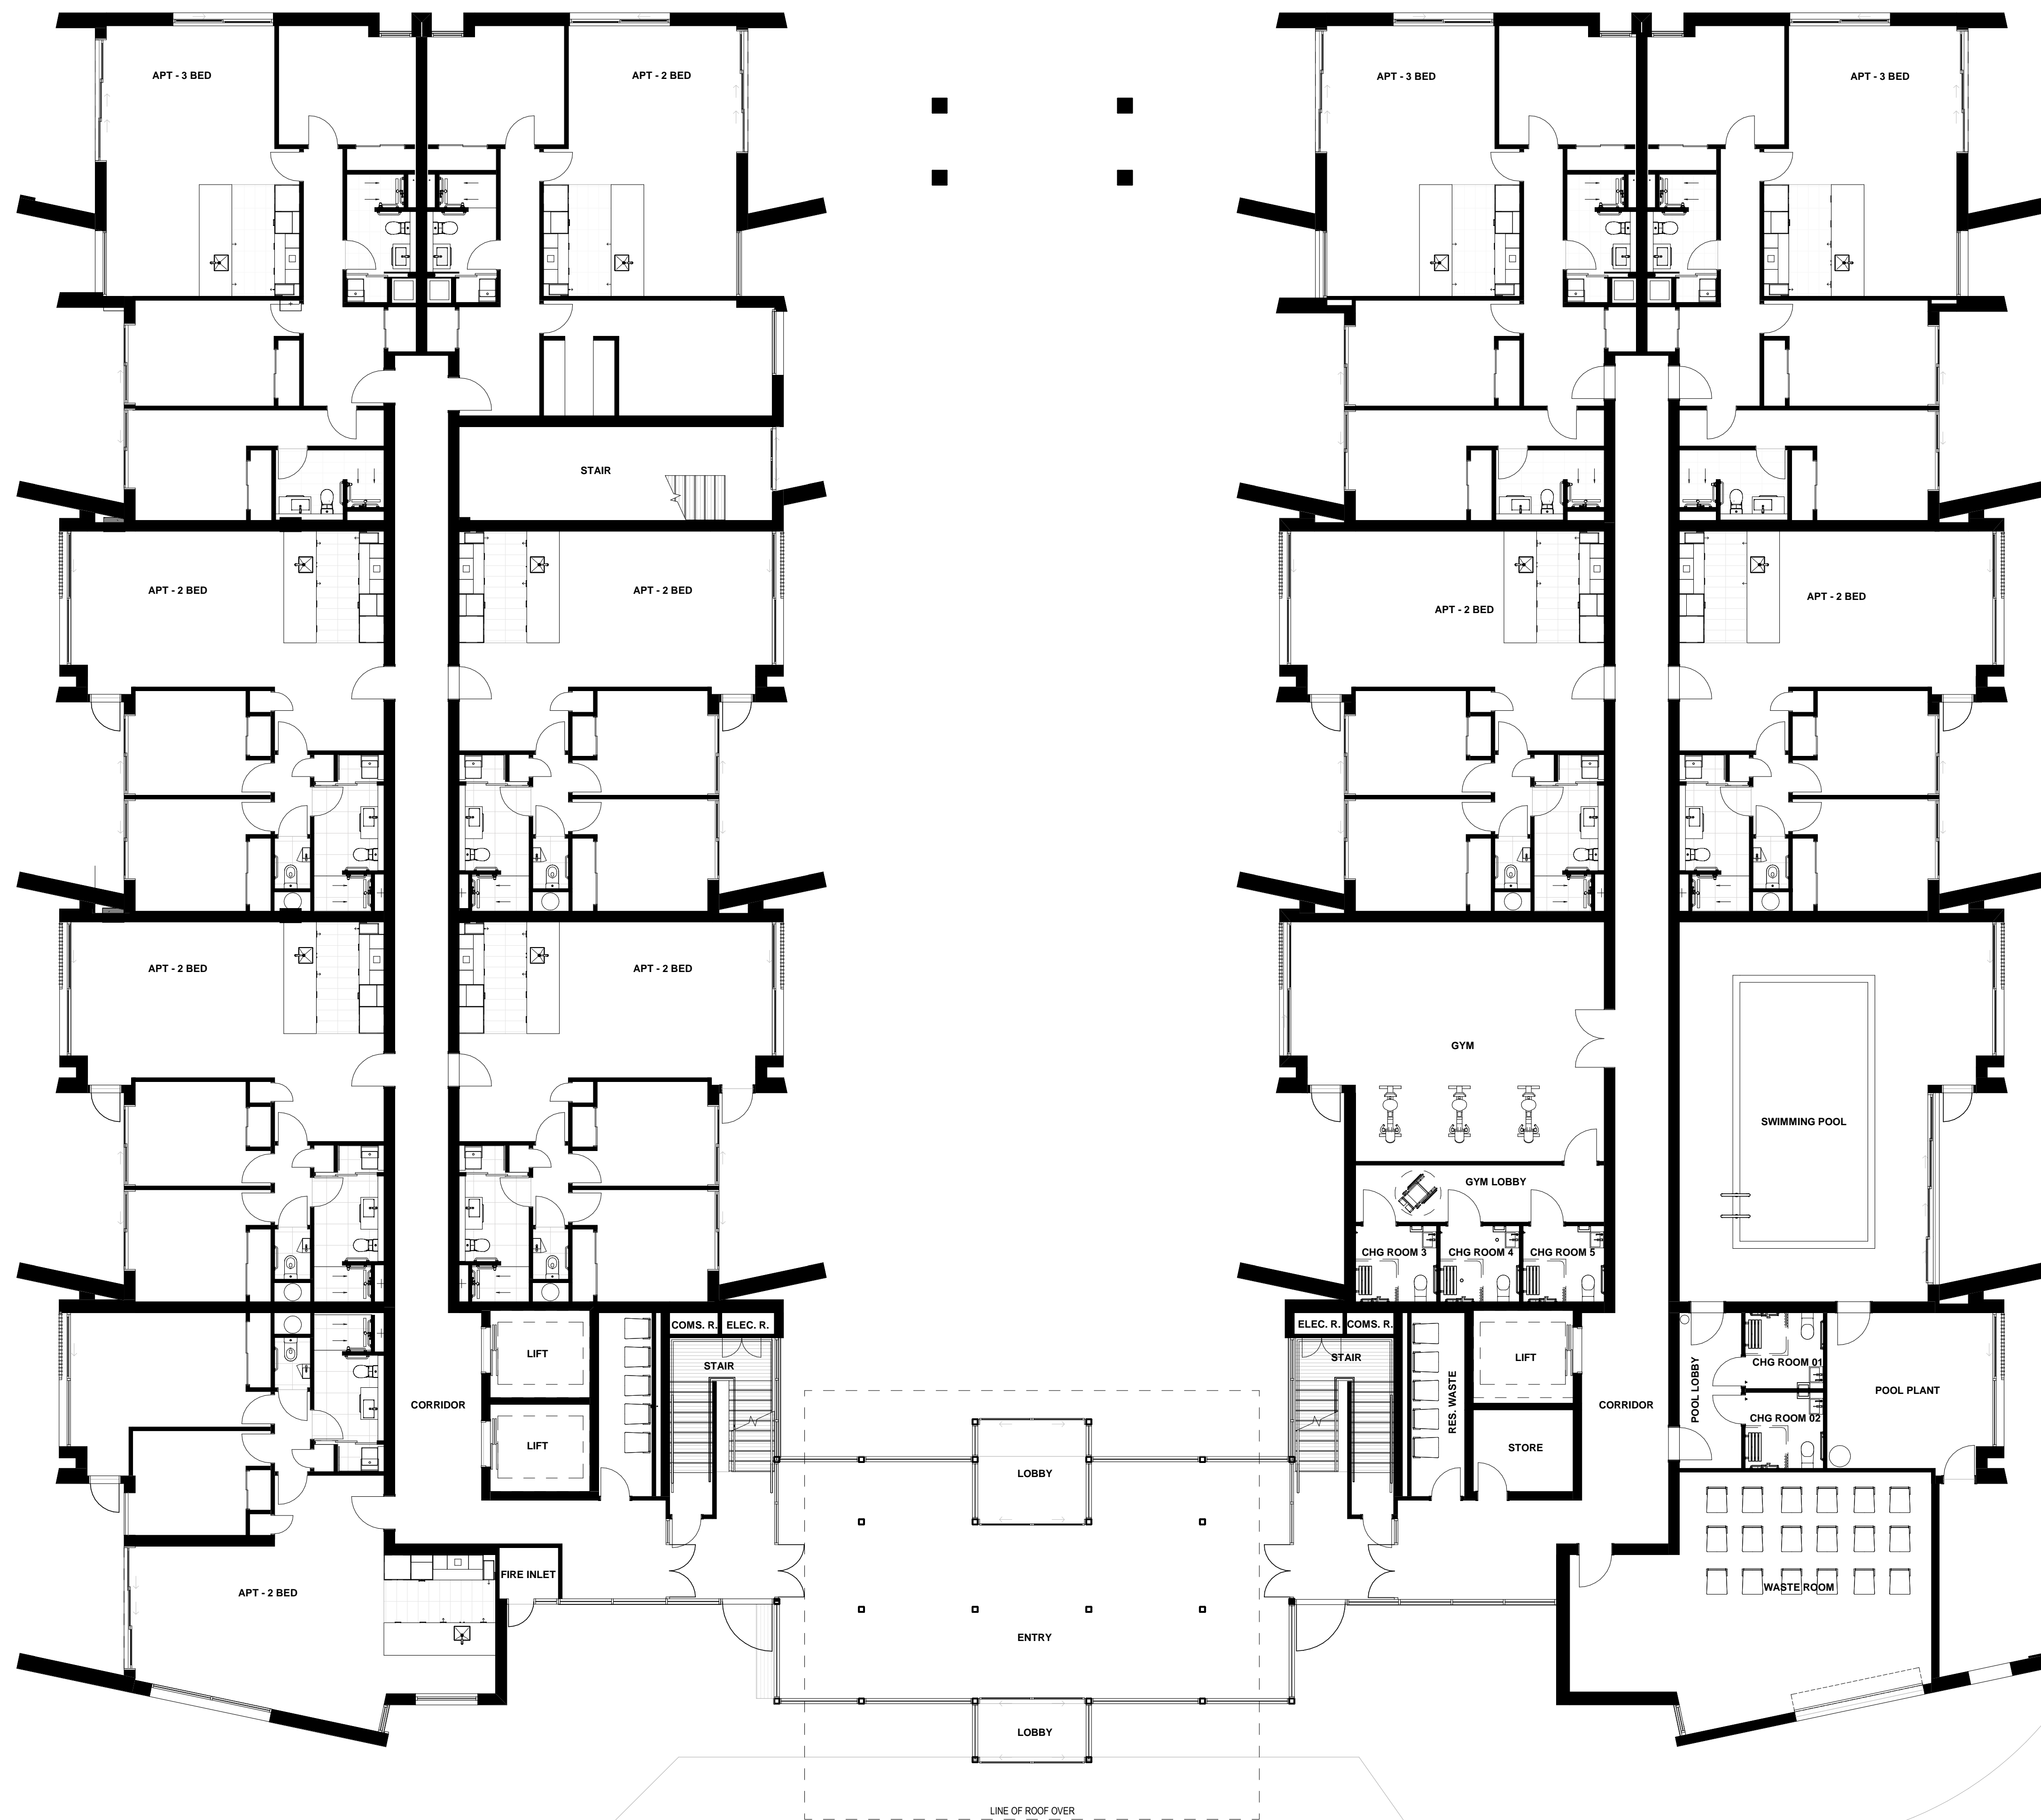

1 LEVEL 1 FLOOR PLAN

A1-114 A1 sheet scale = 1 : 100

Revisions

A 20.11.22 CO-ORDINATION SET
B 18/12/19 DRAFT RESOURCE CONSENT
C 09/03/20 FOR INFORMATION
D 13/03/20 FINAL DRAFT
E 27/03/20 RESOURCE CONSENT ISSUE

Notes

Client

RYMAN HEALTHCARE

Warren and Mahoney Architects
New Zealand Ltd

254 Montreal Street
PO Box 25086
Christchurch 8011
New Zealand
Phone + 64 3 961 5926

Registered Architects and Designers
www.warrenandmahoney.com

Project Title

PARK TERRACE
SITE 02

PETERBOROUGH

Drawing Title

APARTMENTS B07
LEVEL 2 - FLOOR PLAN

Drawing Issue

RESOURCE
CONSENT

Drawing Details




Scale 1 : 100 @ A1
Date 27/03/20
Job No 8899
Drawn WM Team
Checked TDH

Drawing No

B07 .A1-121



Revision

E

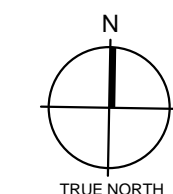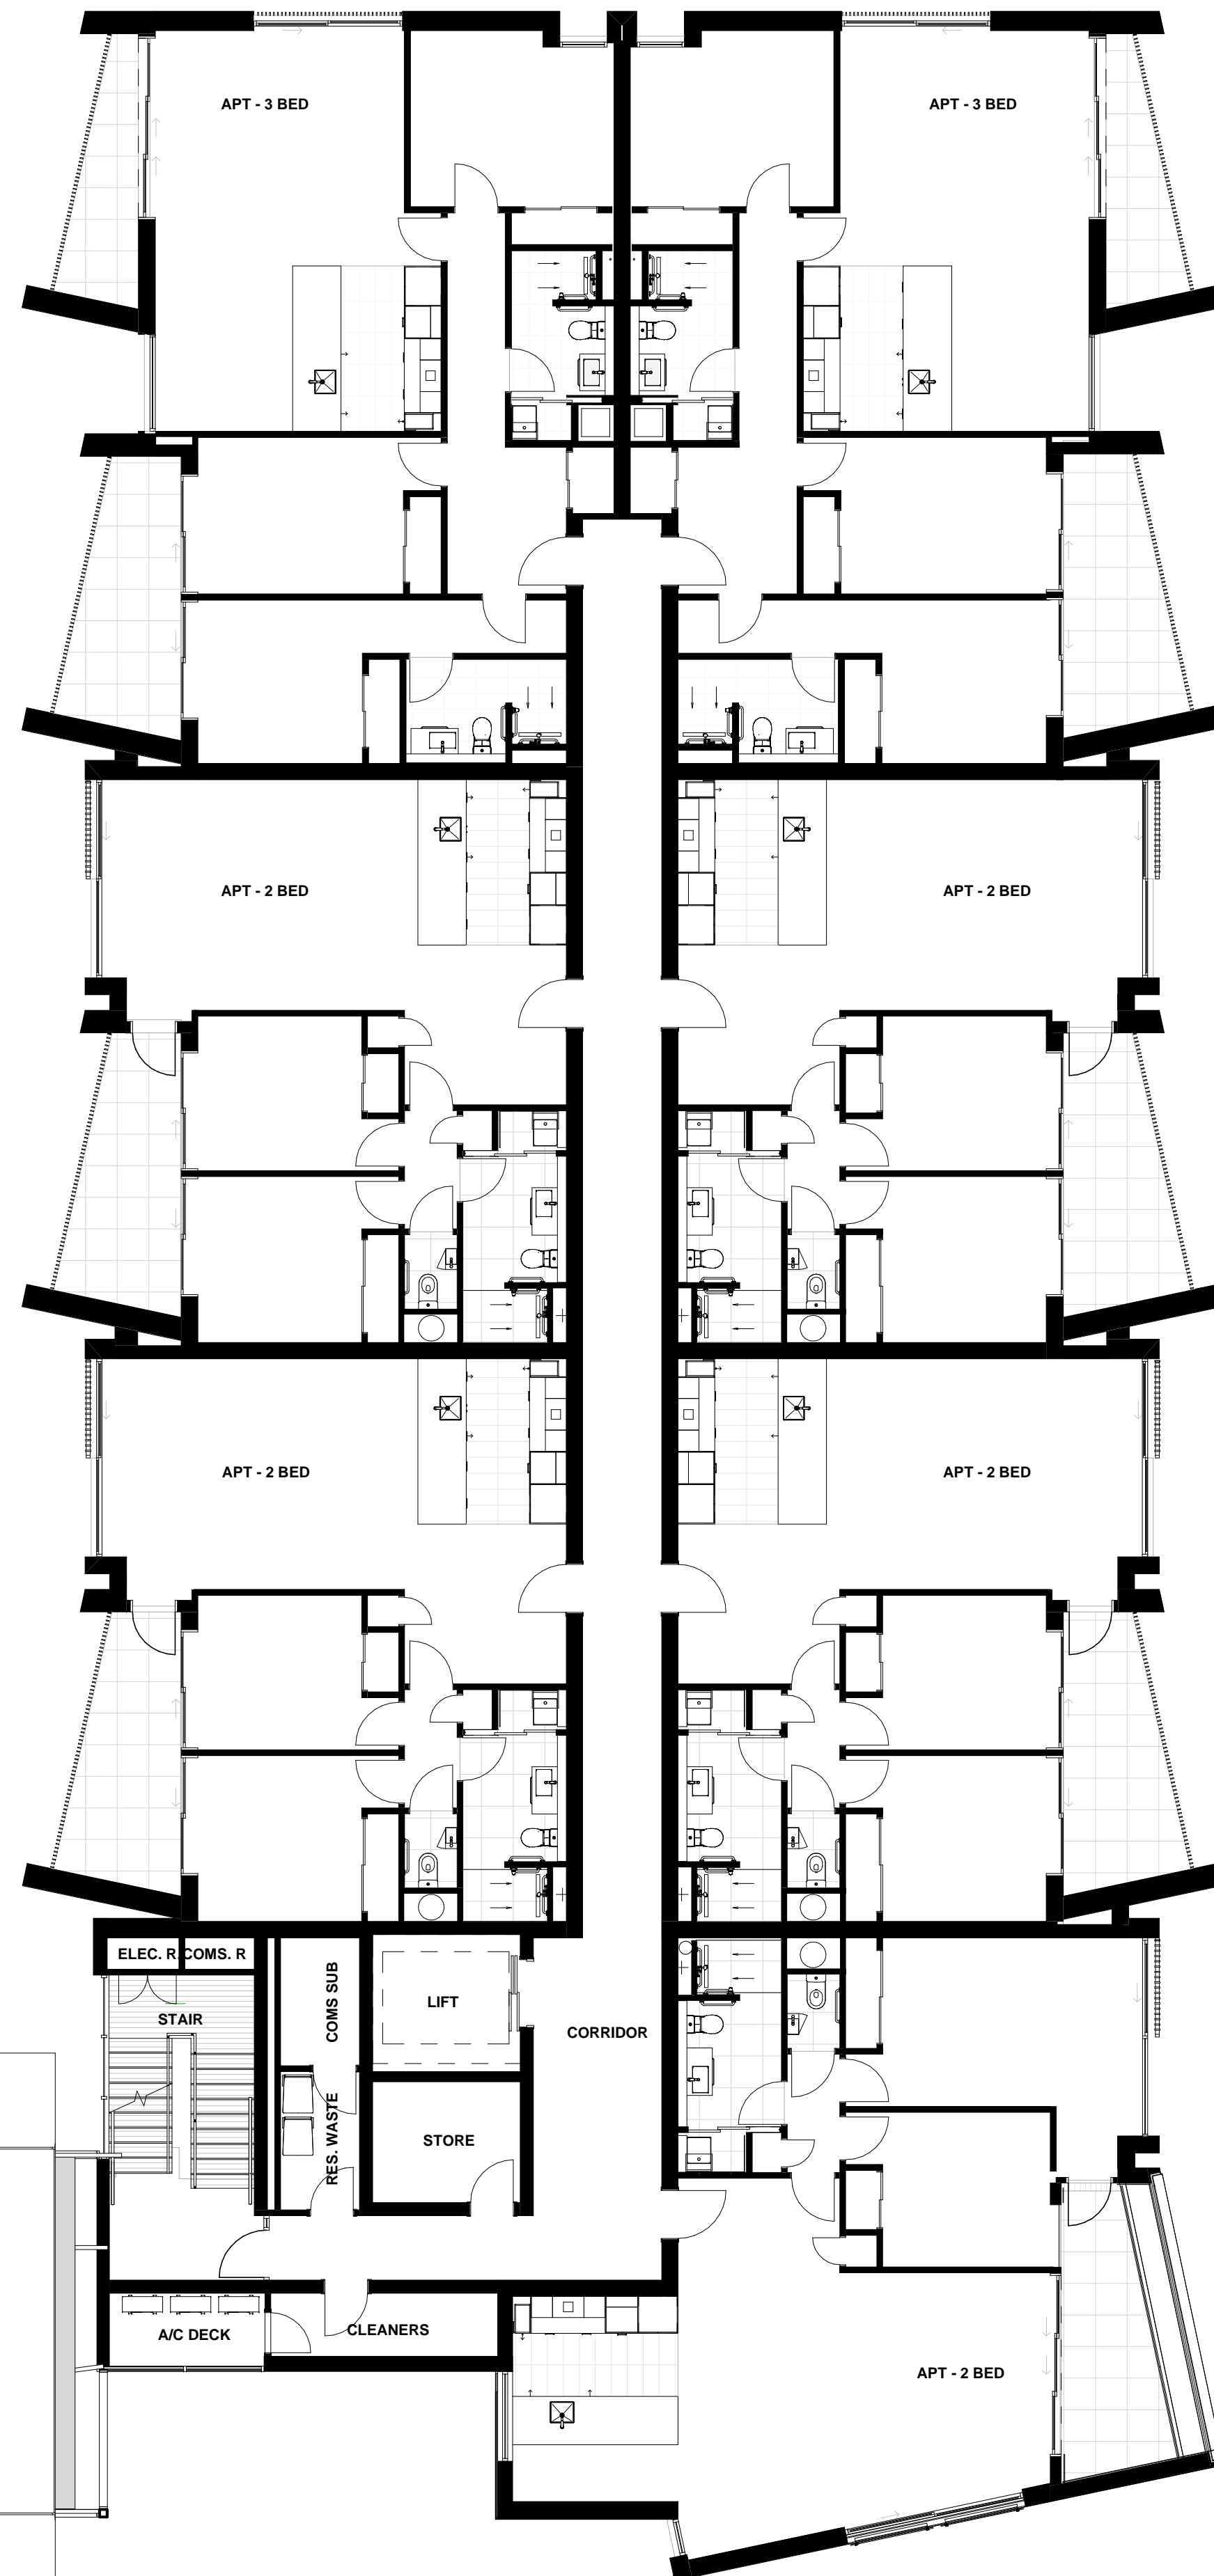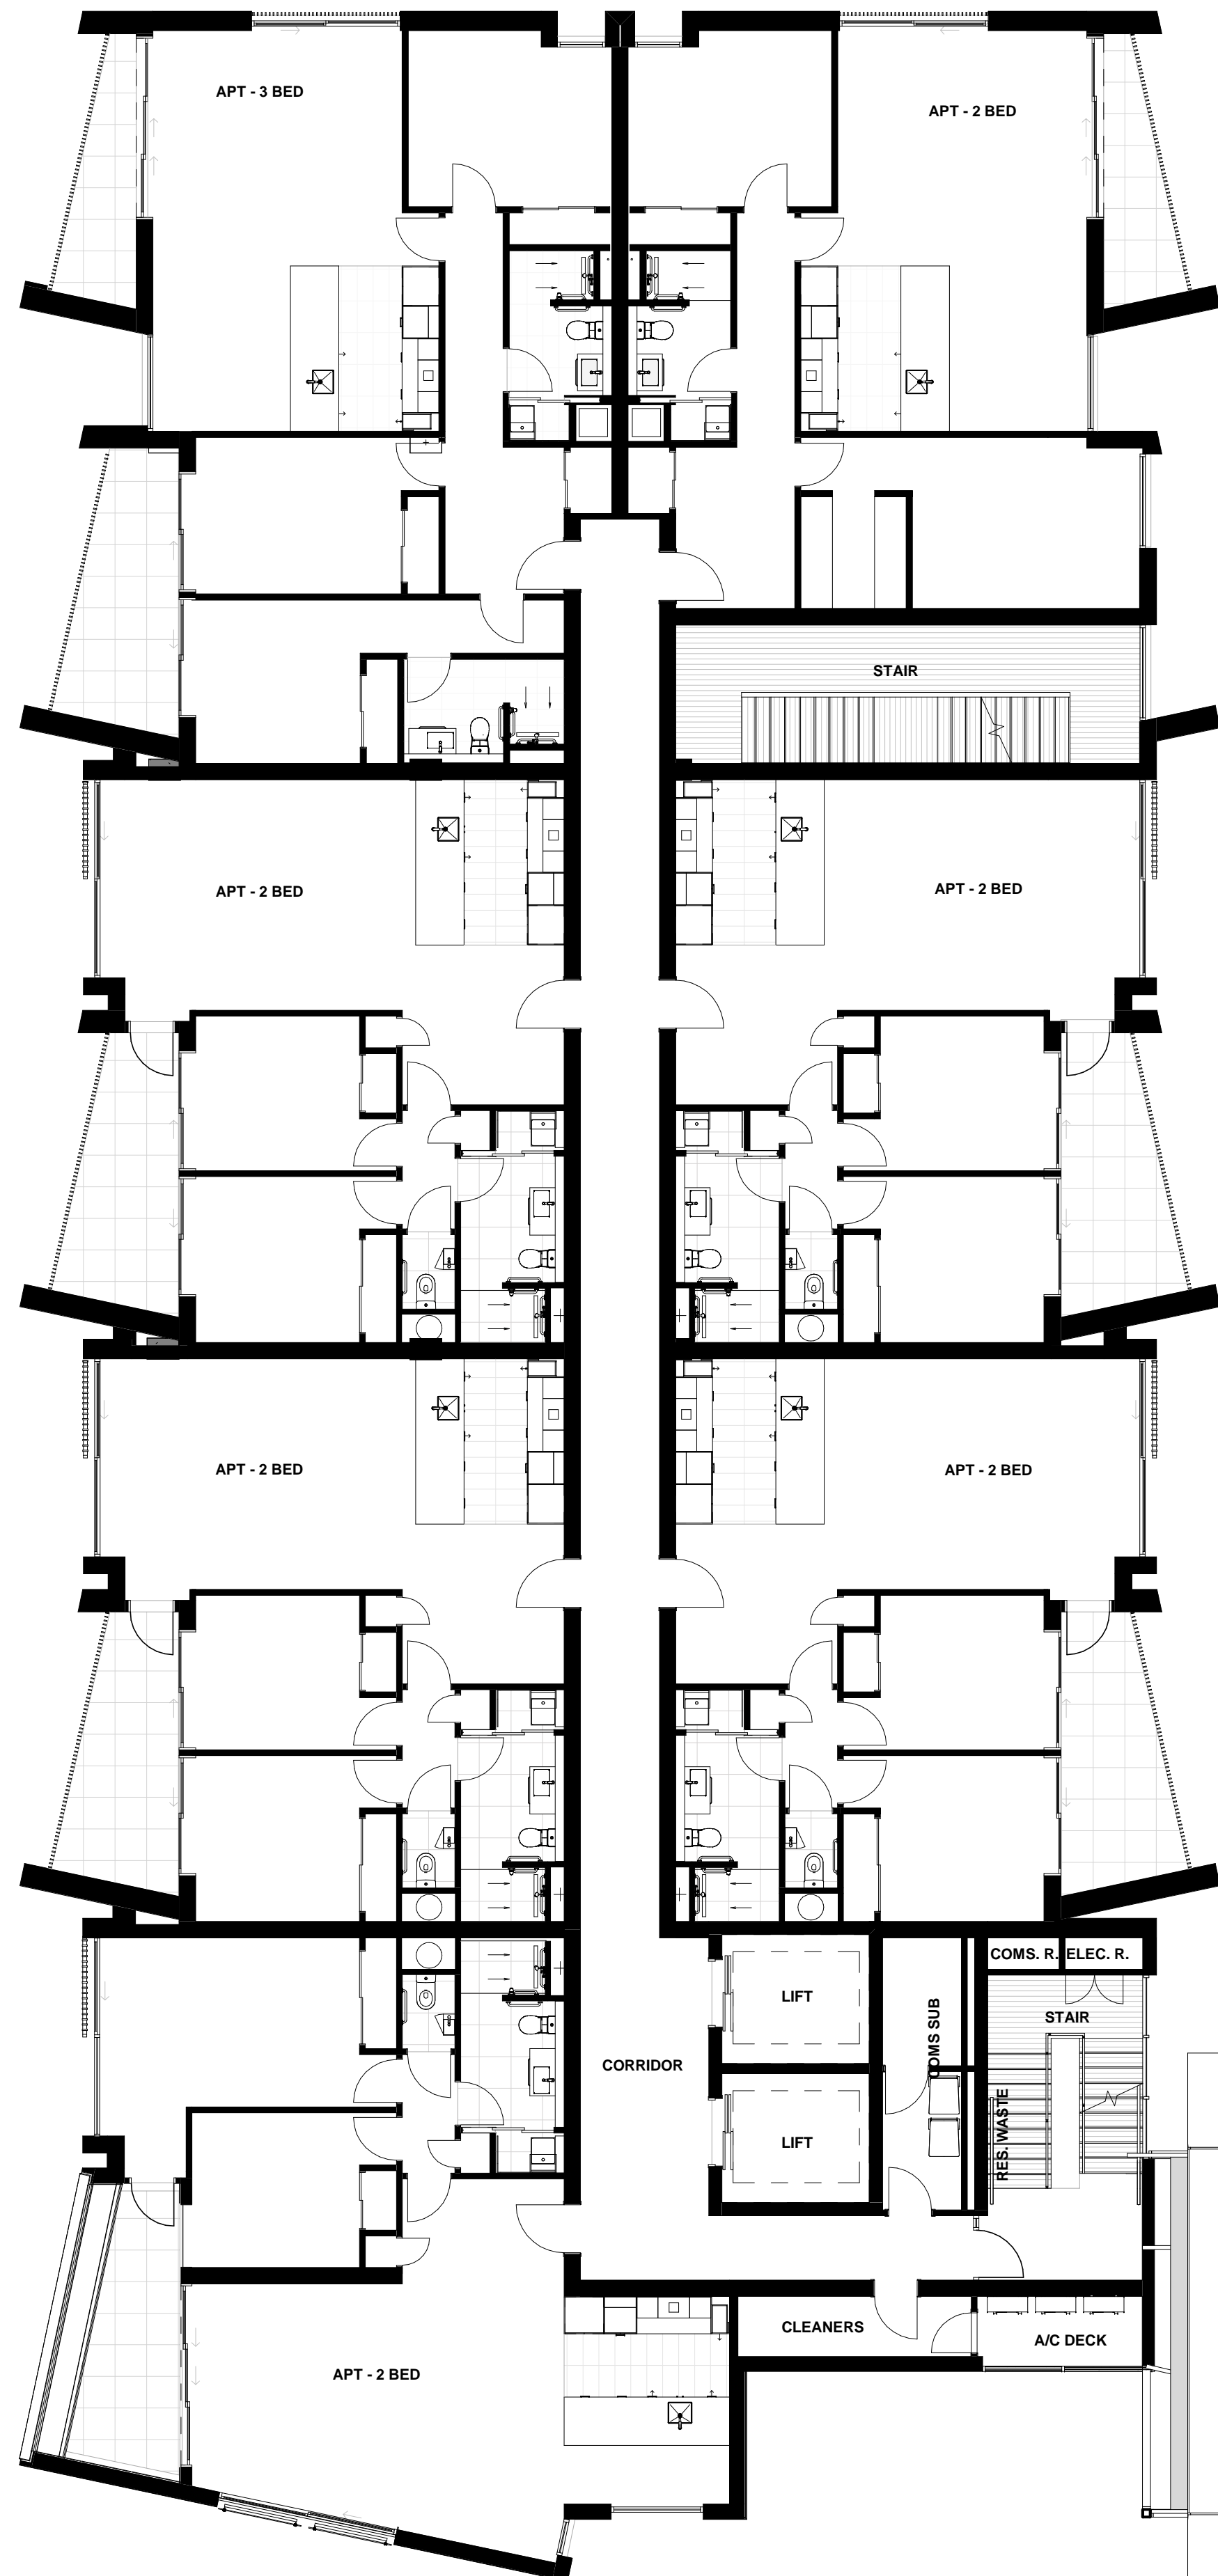

1 LEVEL 2 FLOOR PLAN

A1-114 A1 sheet scale = 1 : 100

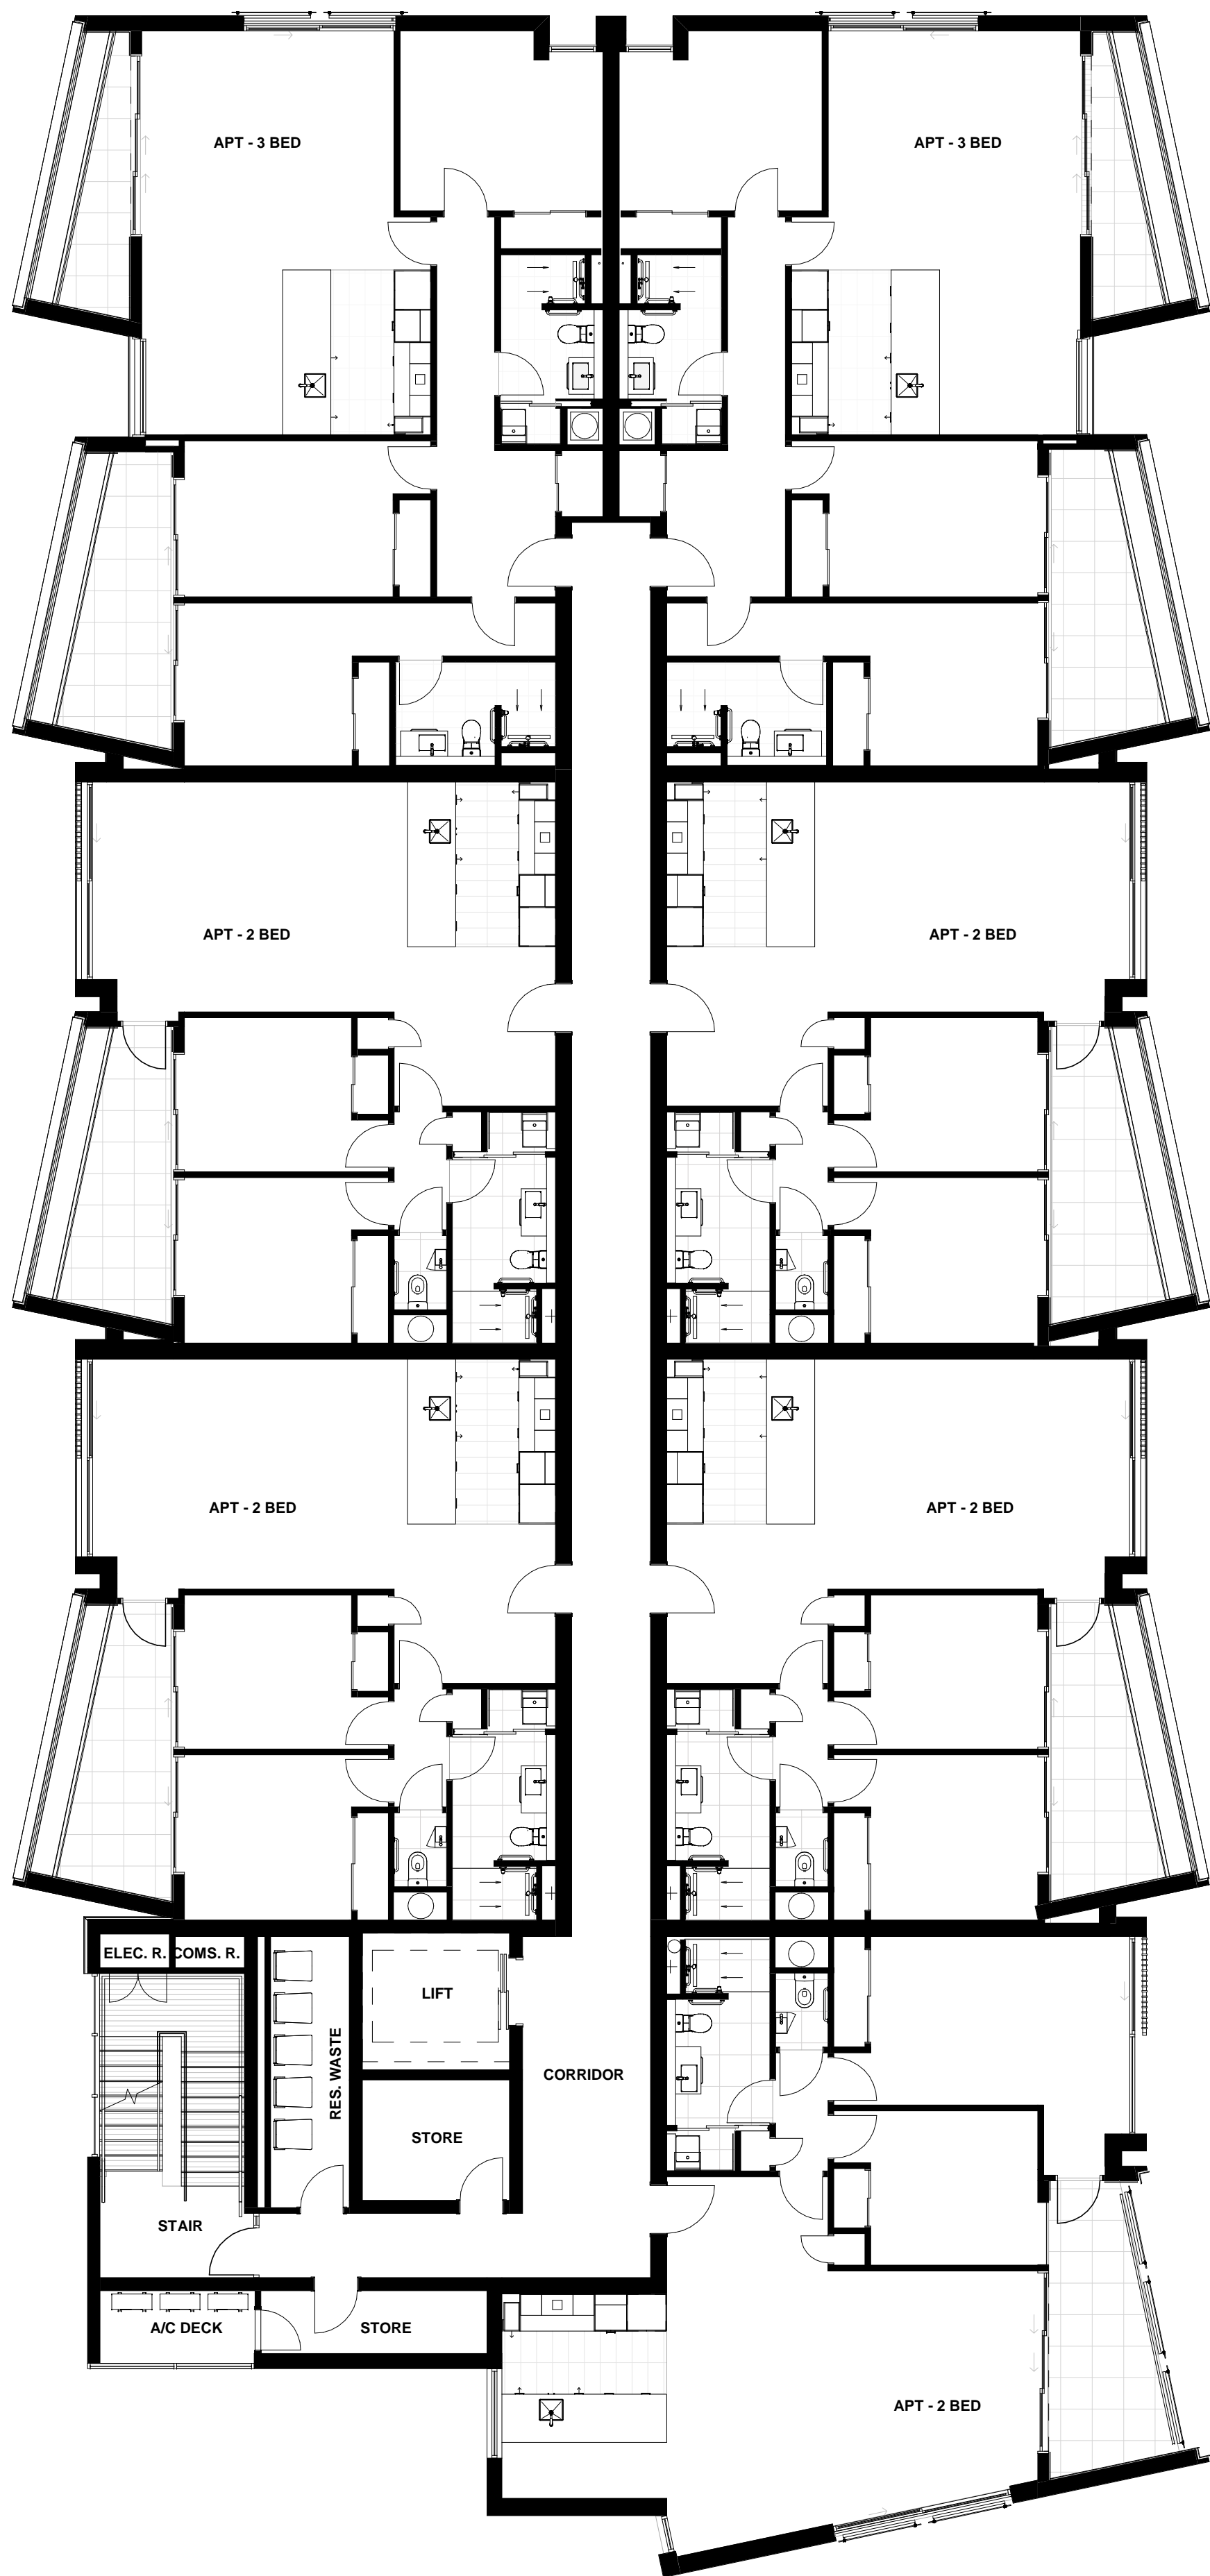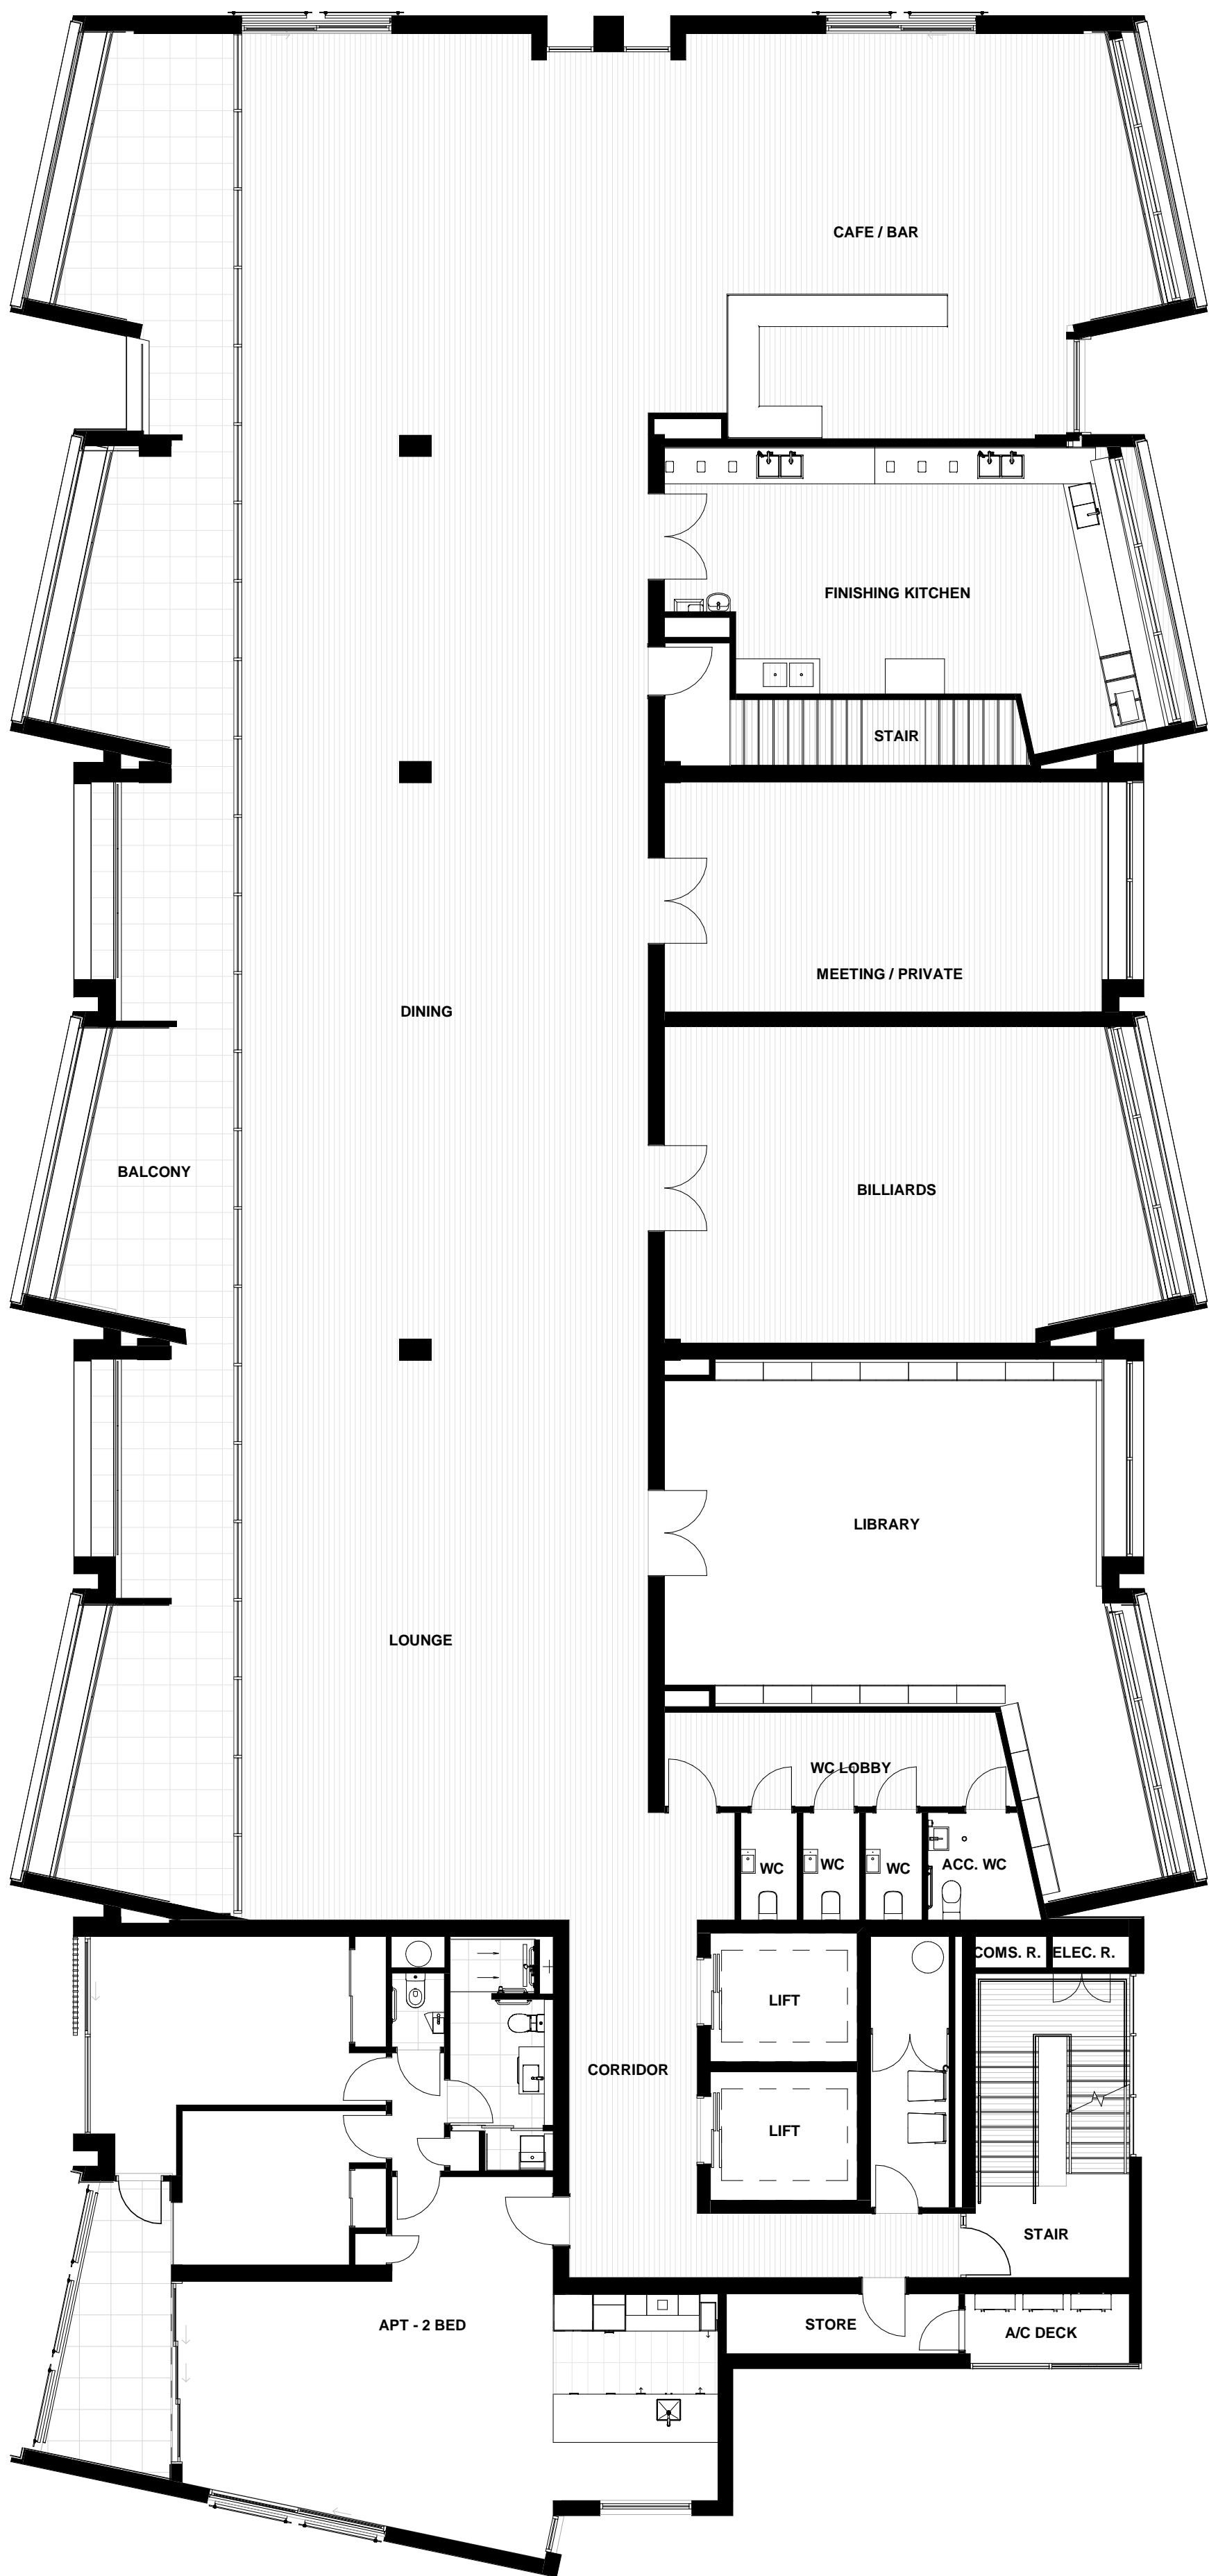


All dimension to be verified on site before producing shop drawings or commencing any work. Do not scale. The copyright of this drawing remains with Warren and Mahoney Architects Ltd.

Revisions

A 20.11.22 CO-ORDINATION SET
B 18/12/19 DRAFT RESOURCE CONSENT
C 09/03/20 FOR INFORMATION
D 13/03/20 FINAL DRAFT
E 27/03/20 RESOURCE CONSENT ISSUE

Notes

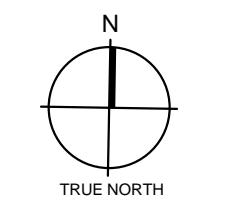

Client

RYMAN HEALTHCARE

Warren and Mahoney Architects New Zealand Ltd

254 Montreal Street
PO Box 25086
Christchurch 8011
New Zealand
Phone + 64 3 961 5926

Registered Architects and Designers
www.warrenandmahoney.com

Project Title

PARK TERRACE
SITE 02
PETERBOROUGH

Drawing Title

APARTMENTS B07
LEVEL 3 - FLOOR PLAN

Drawing Issue RESOURCE CONSENT

Drawing Details

Scale 1 : 100 @ A1
Date 27/03/20
Job No 8899
Drawn WM Team
Checked TDH

Drawing No

B07 .A1-122

Revision

E

1 LEVEL 3 FLOOR PLAN 1_100

A2-010 A1 sheet scale = 1 : 100

Revisions

A 20.11.22 CO-ORDINATION SET
B 18/12/19 DRAFT RESOURCE CONSENT
C 09/03/20 FOR INFORMATION
D 13/03/20 FINAL DRAFT
E 27/03/20 RESOURCE CONSENT ISSUE

Notes

Client

RYMAN HEALTHCARE

Warren and Mahoney Architects
New Zealand Ltd

254 Montreal Street
PO Box 25086
Christchurch 8011
New Zealand
Phone + 64 3 961 5926

Registered Architects and Designers
www.warrenandmahoney.com

Project Title

PARK TERRACE
SITE 02

PETERBOROUGH

Drawing Title

APARTMENTS B07
LEVEL 4 - FLOOR PLAN

Drawing Issue

RESOURCE
CONSENT

Drawing Details



Scale 1 : 100 @ A1
Date 27/03/20
Job No 8899
Drawn WM Team
Checked TDH

Drawing No

B07 .A1-123

Revision

E

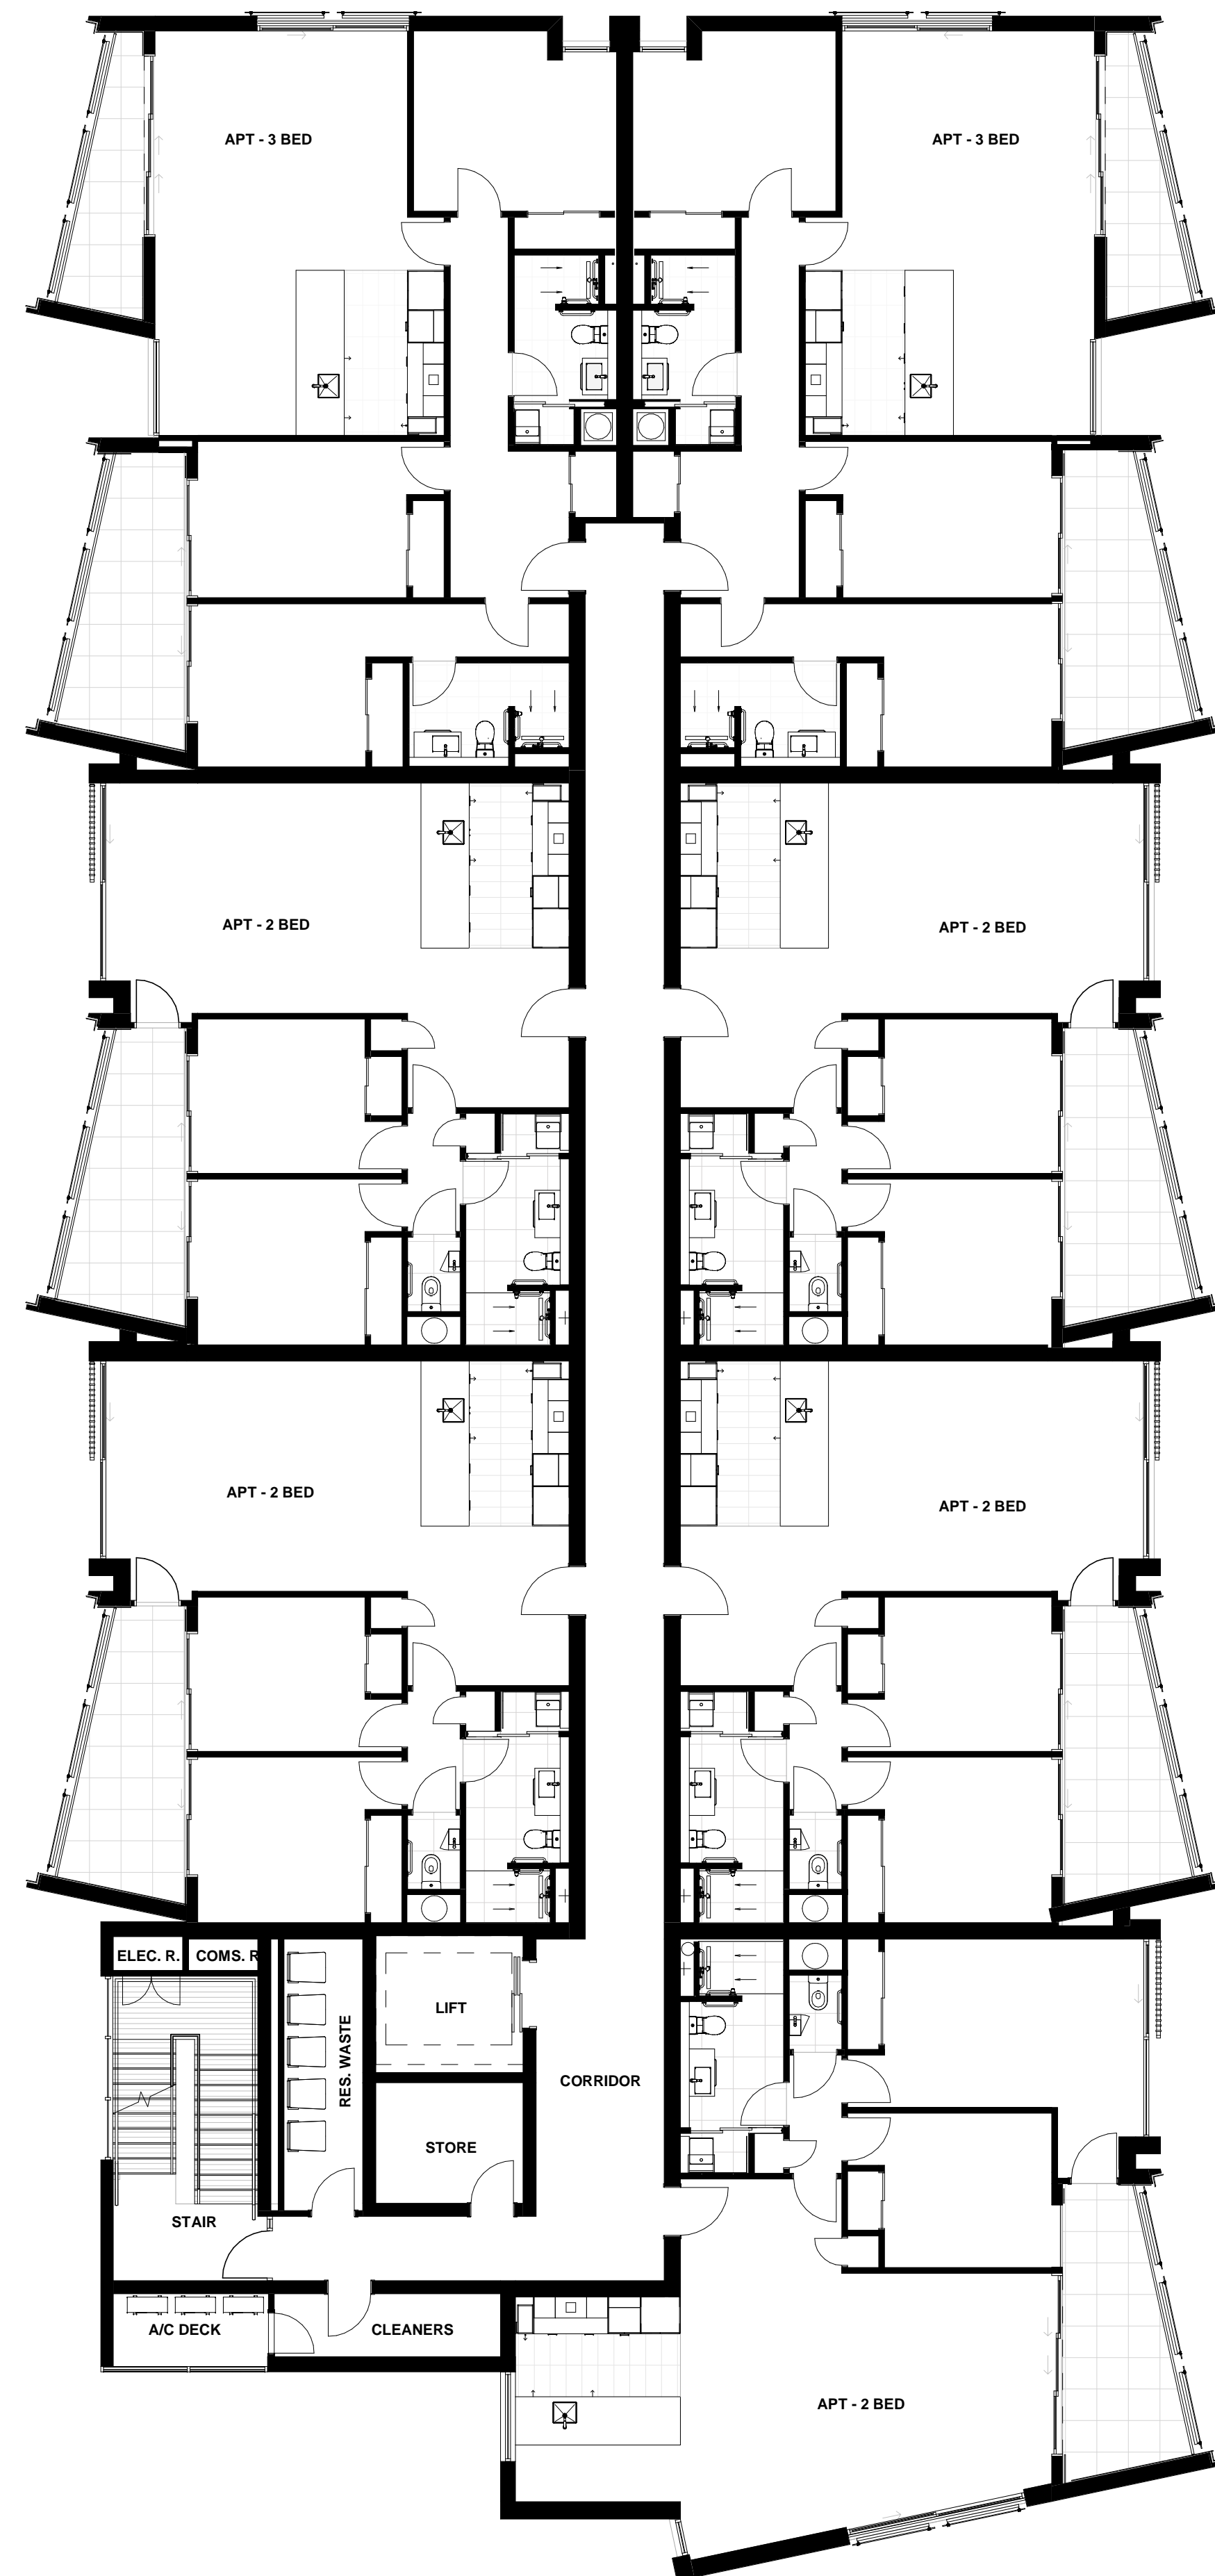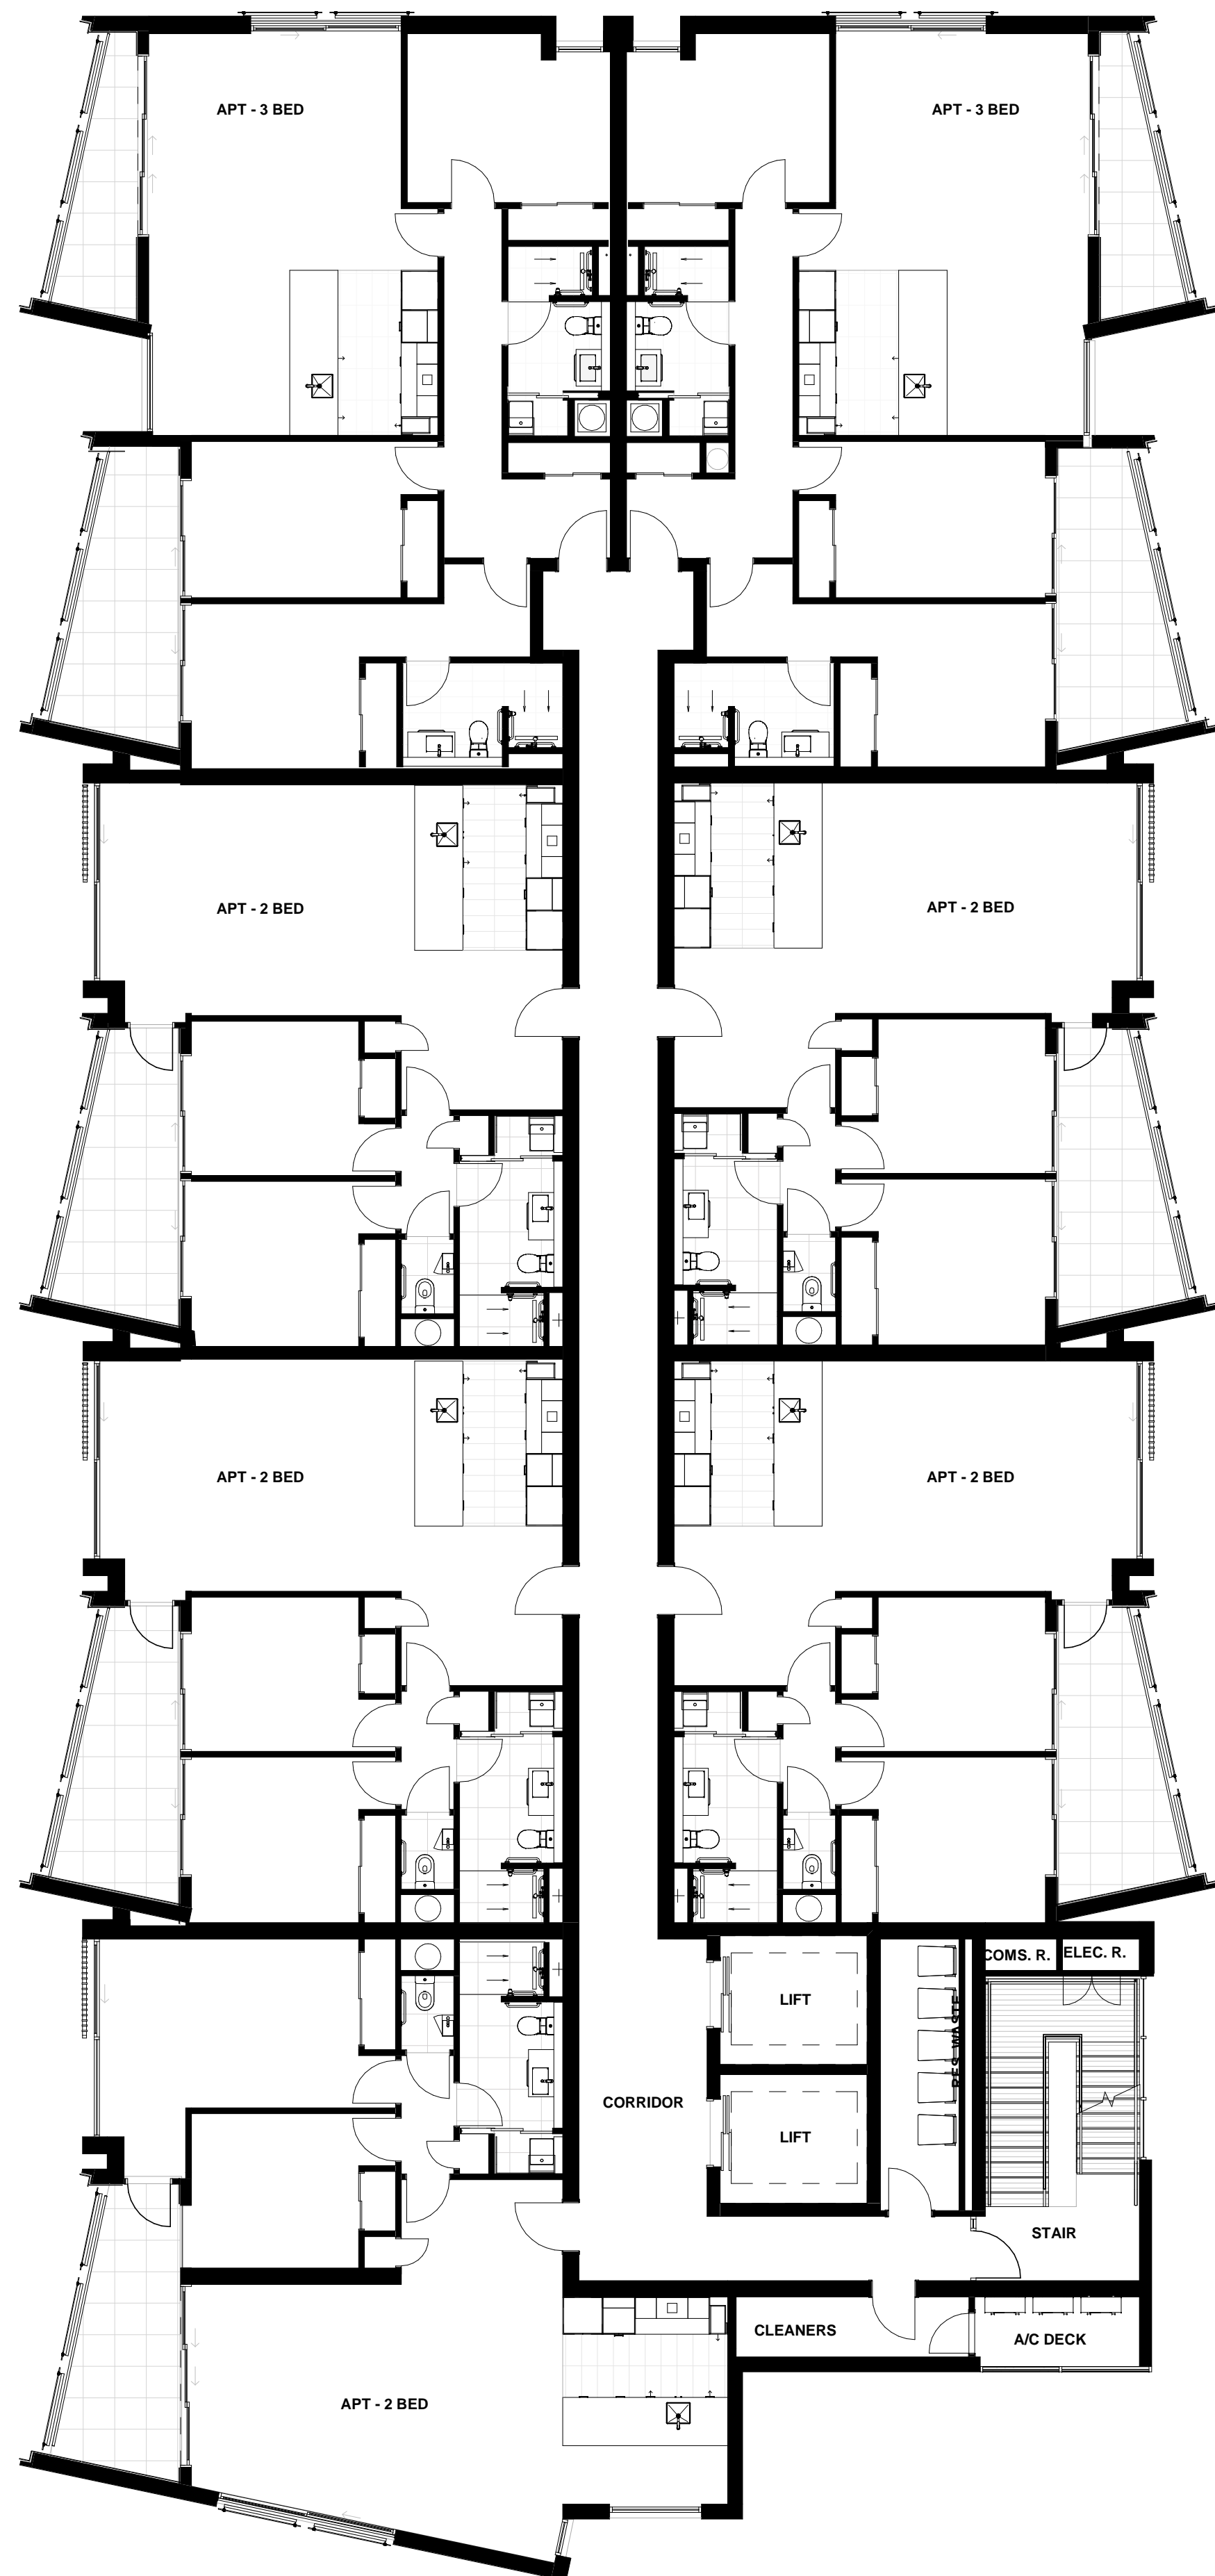

1 LEVEL 4 FLOOR PLAN


A2-010 A1 sheet scale = 1 : 100

All dimension to be verified on site before producing shop drawings or commencing any work. Do not scale. The copyright of this drawing remains with Warren and Mahoney Architects Ltd.

Revisions

A 20.11.22 CO-ORDINATION SET
B 18/12/19 DRAFT RESOURCE CONSENT
C 09/03/20 FOR INFORMATION
D 13/03/20 FINAL DRAFT
E 27/03/20 RESOURCE CONSENT ISSUE

Notes

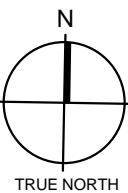

Client

RYMAN HEALTHCARE

Warren and Mahoney Architects
New Zealand Ltd

254 Montreal Street
PO Box 25086
Christchurch 8011
New Zealand
Phone + 64 3 961 5926

Registered Architects and Designers
www.warrenandmahoney.com

Project Title

PARK TERRACE
SITE 02
PETERBOROUGH

Drawing Title

APARTMENTS B07
LEVEL 5 - FLOOR PLAN

Drawing Issue

RESOURCE
CONSENT

Drawing Details



Scale 1 : 100 @ A1
Date 27/03/20
Job No 8899
Drawn WM Team
Checked TDH

Drawing No

B07 .A1-124

Revision

E

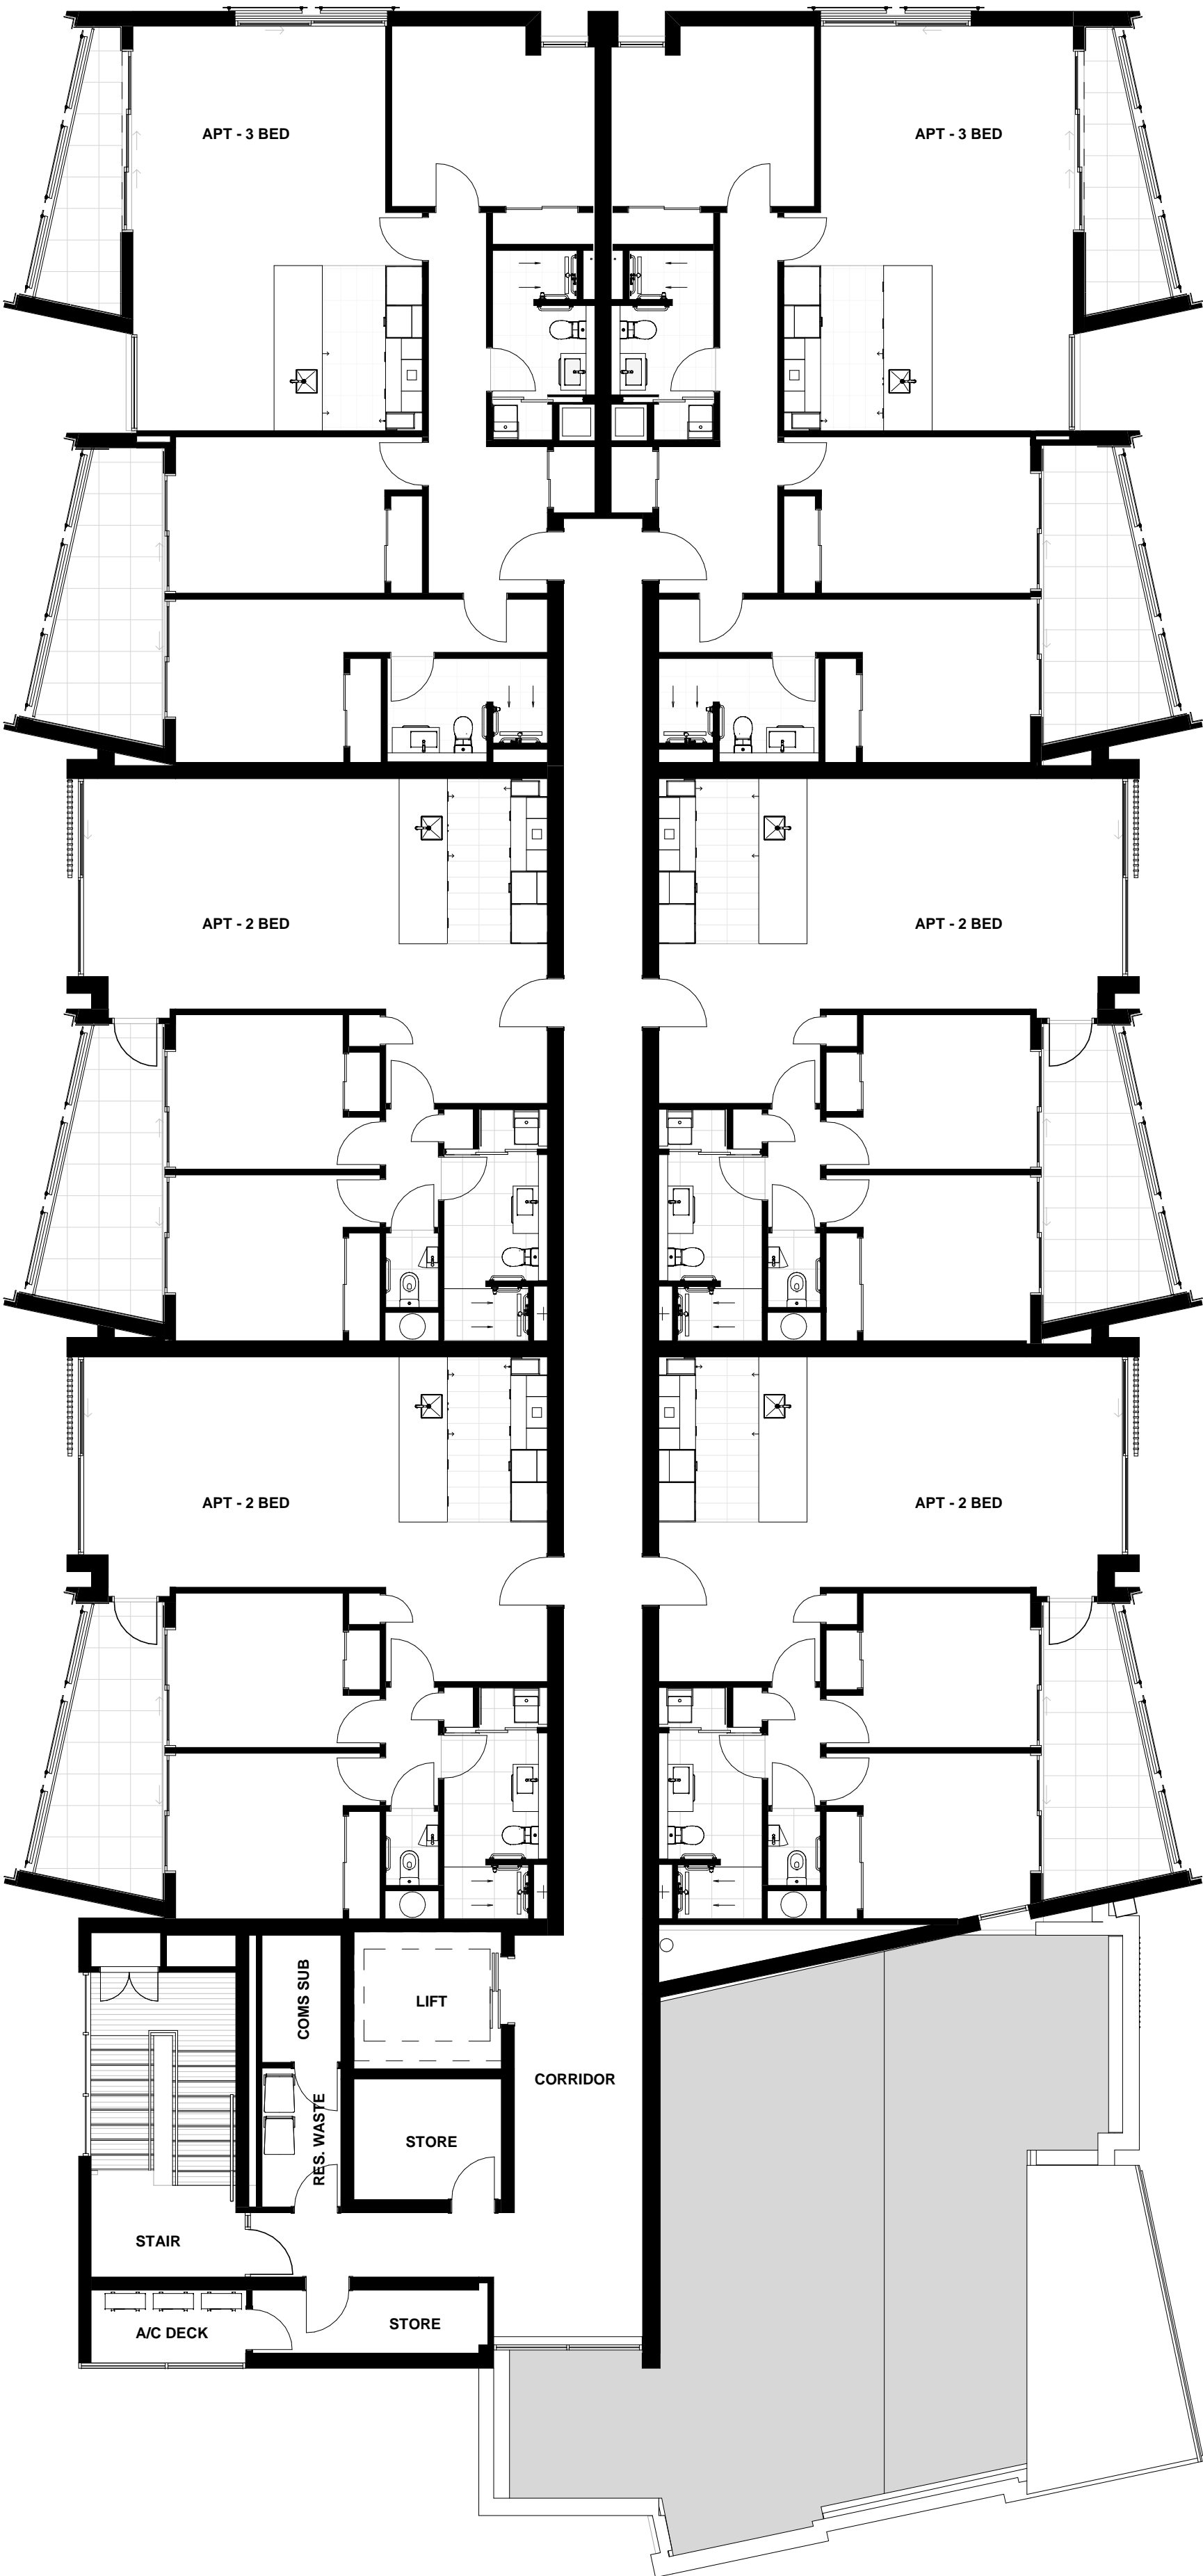
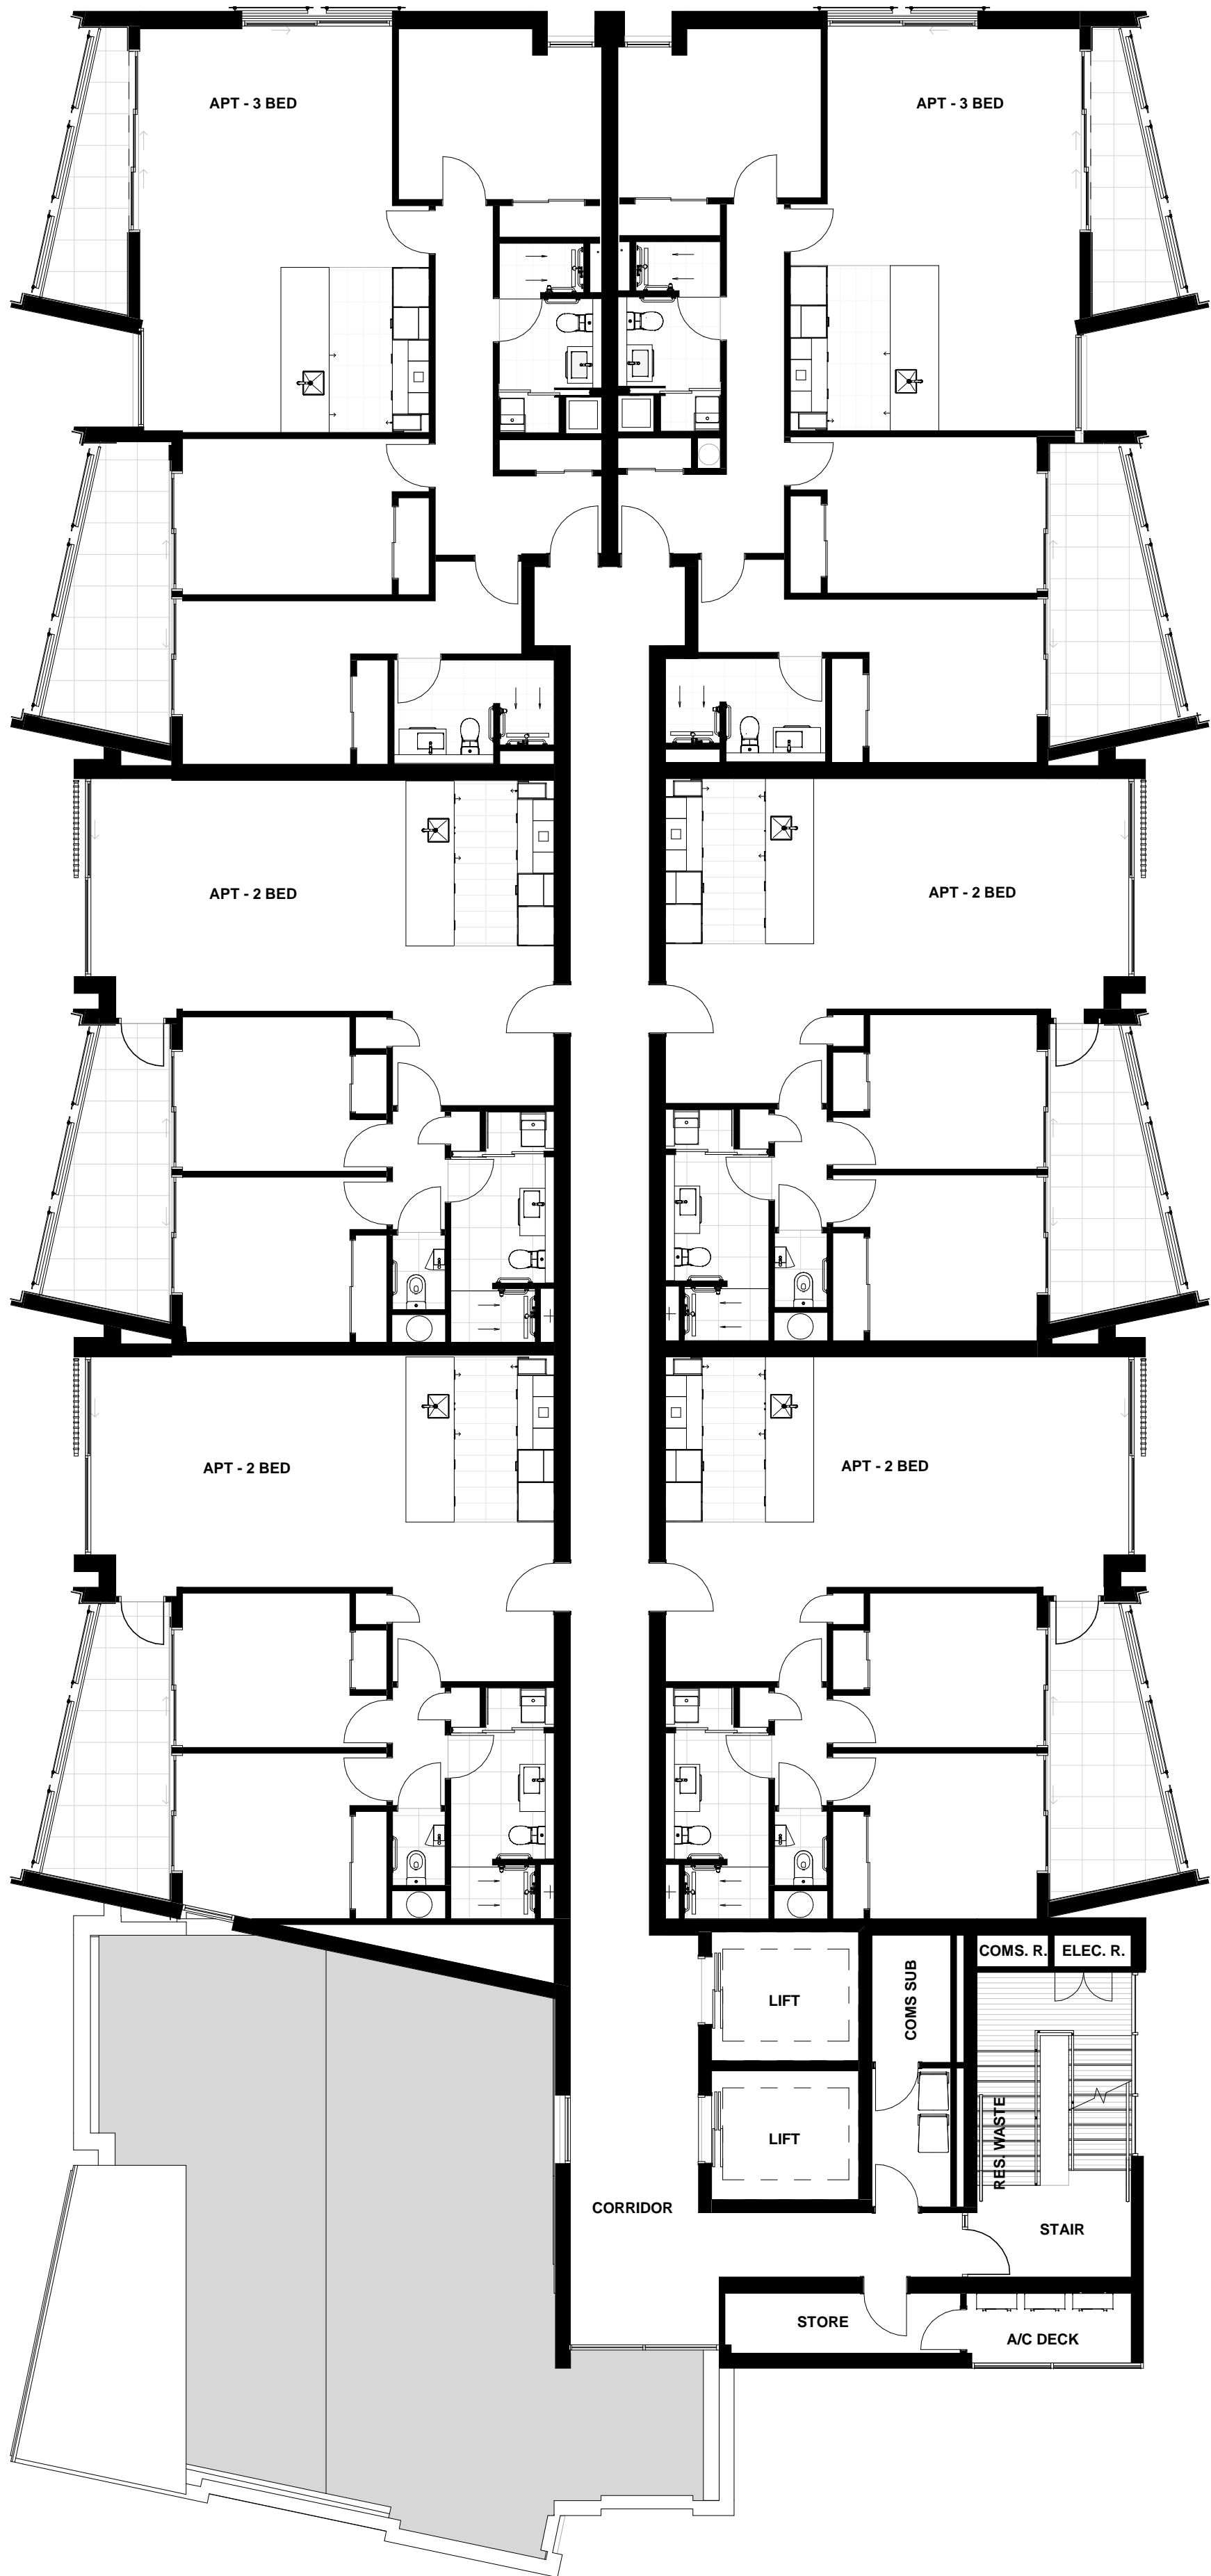


1 LEVEL 5 FLOOR PLAN

A2-010 A1 sheet scale = 1 : 100

1 LEVEL 6 FLOOR PLAN

A2-010 A1 sheet scale = 1 : 100

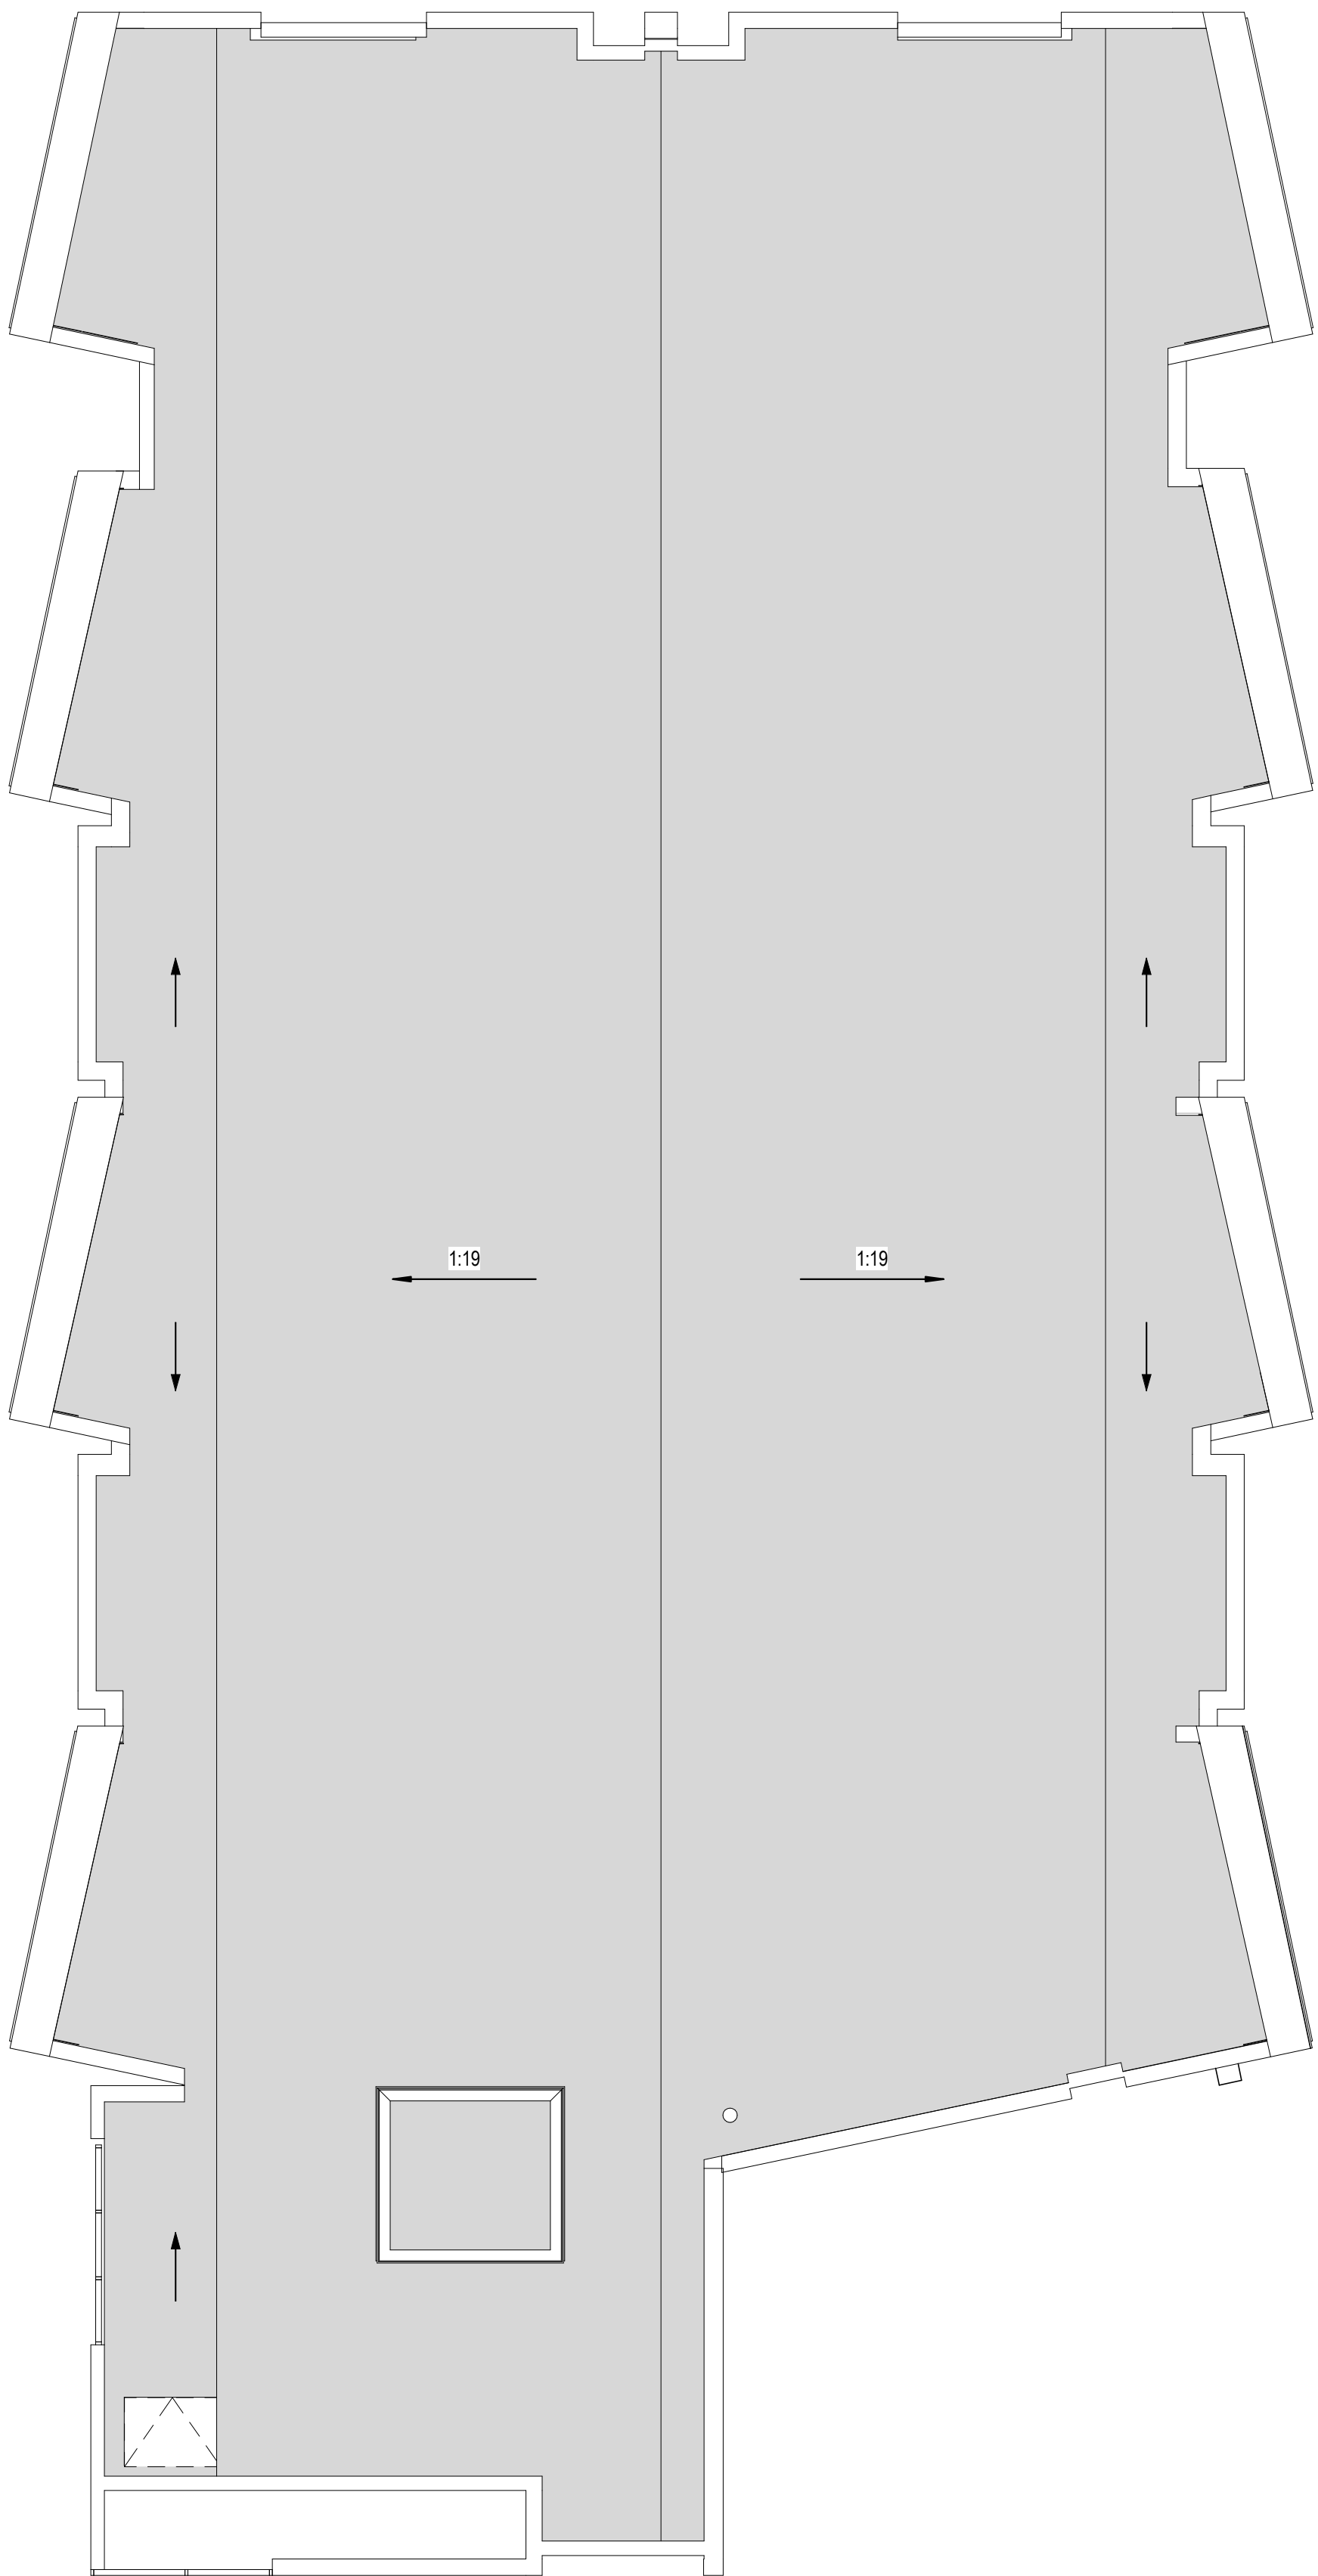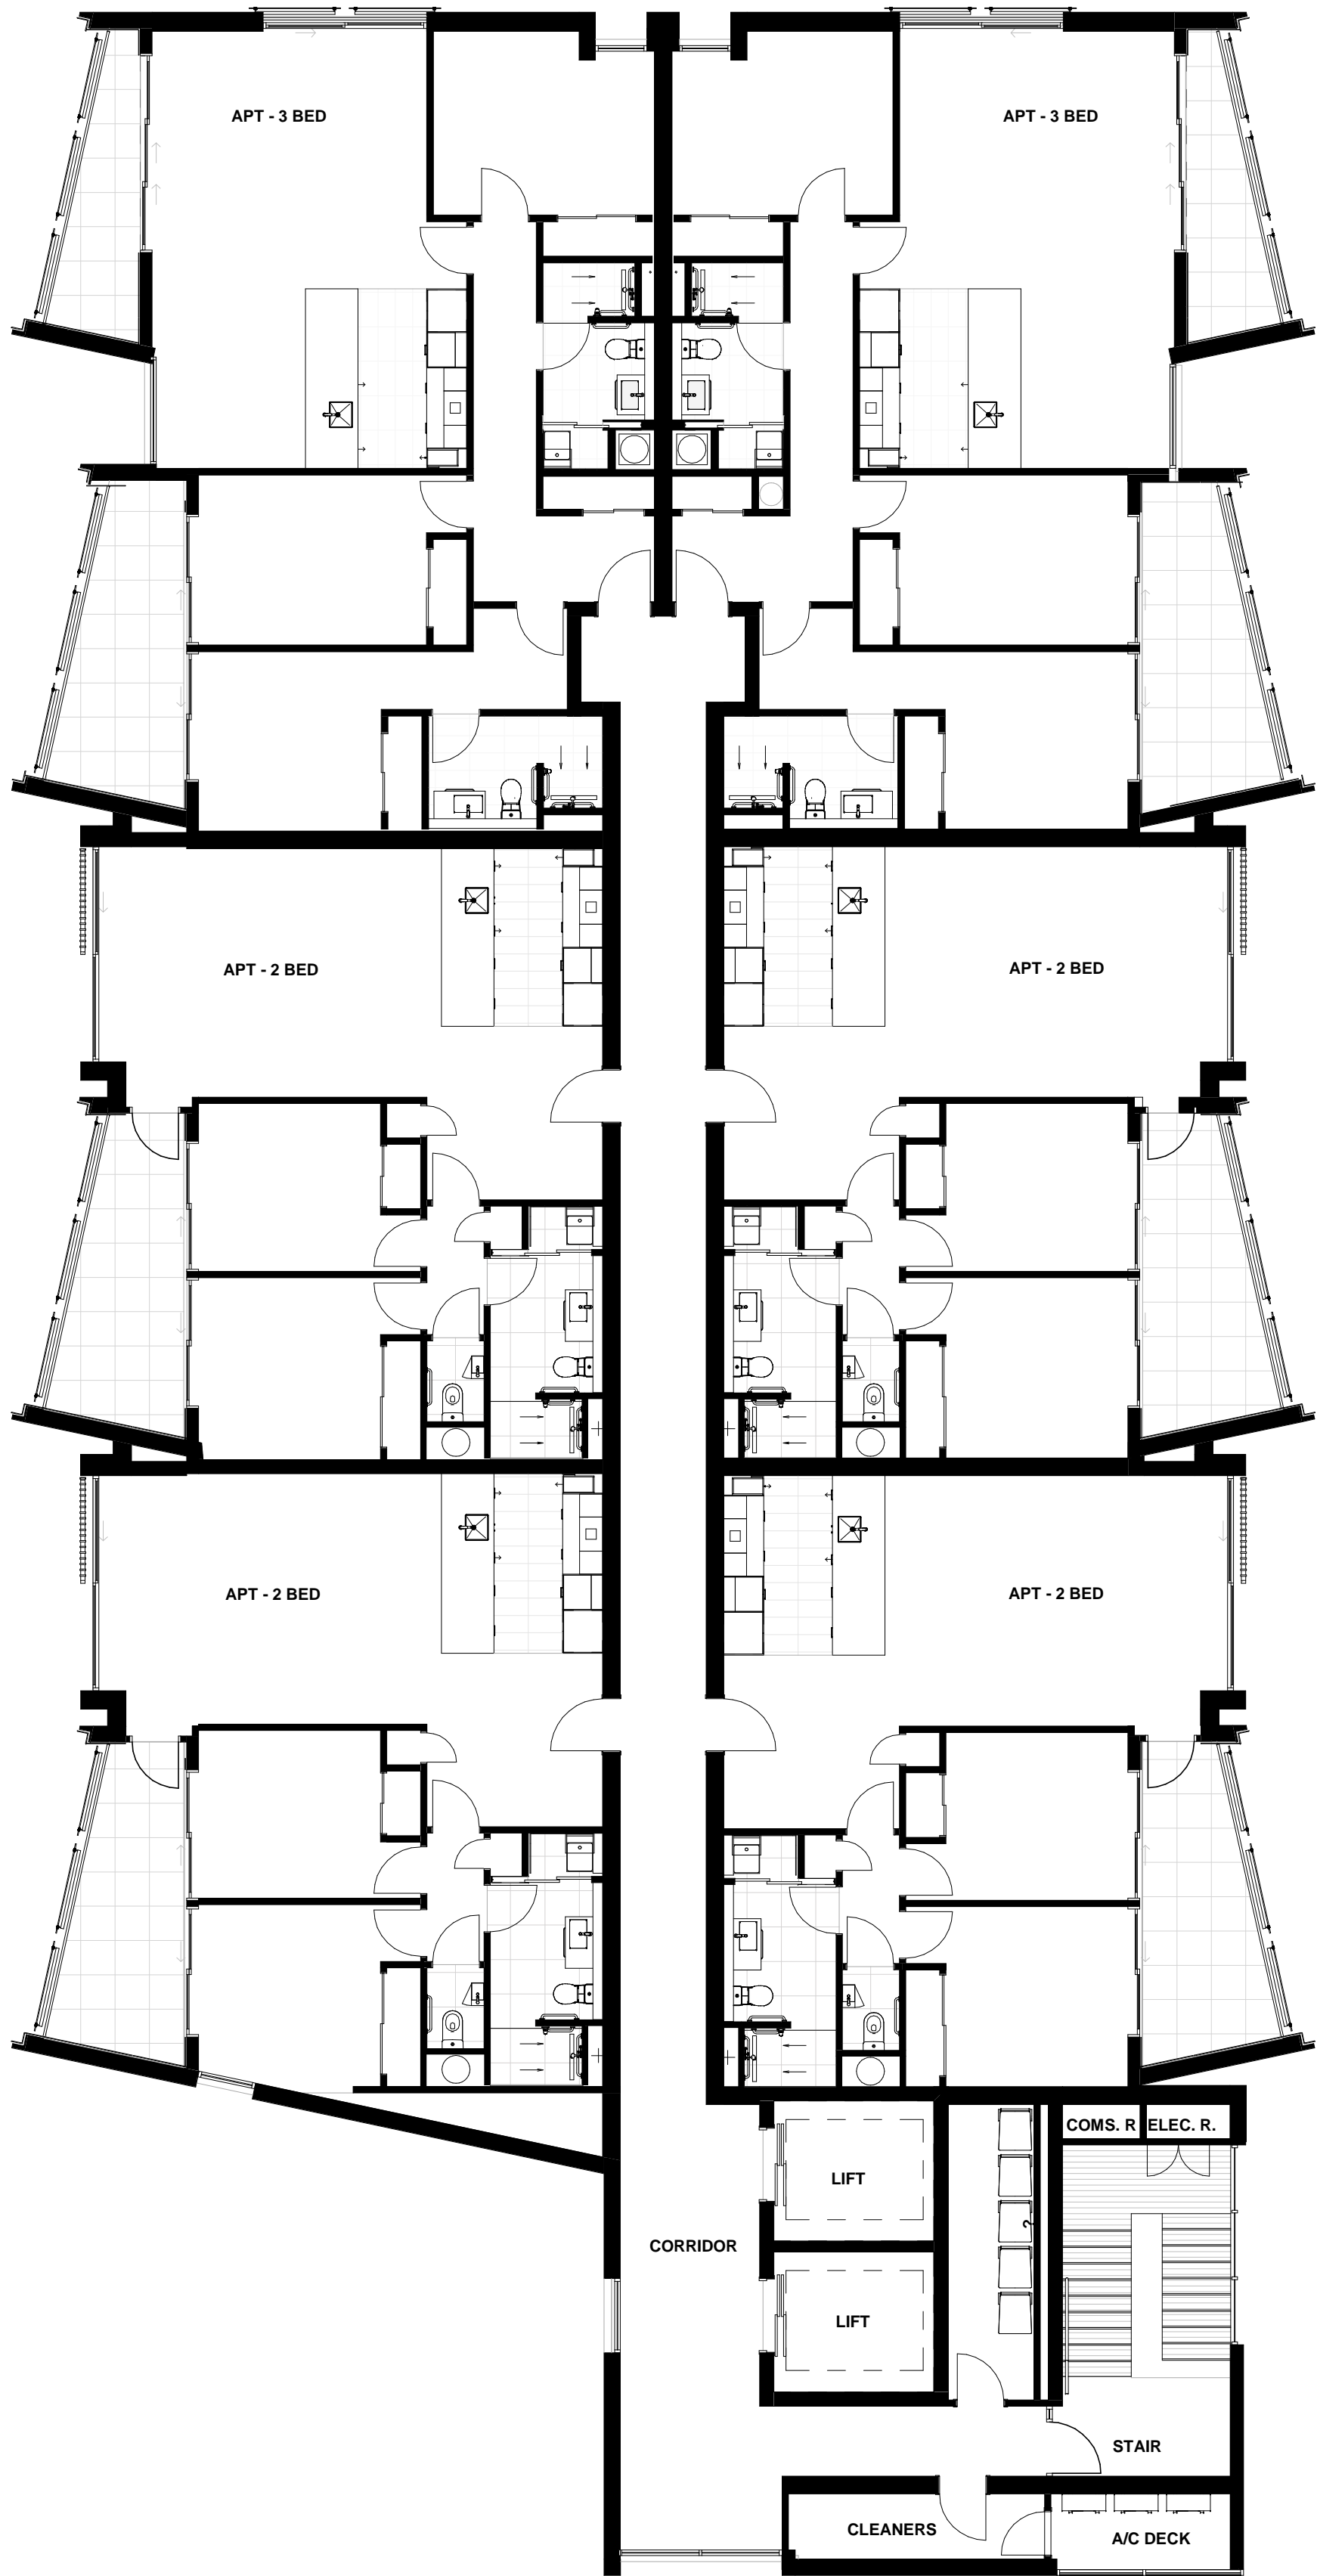

All dimension to be verified on site before producing shop drawings or commencing any work. Do not scale. The copyright of this drawing remains with Warren and Mahoney Architects Ltd.

Revisions

A 20.11.22 CO-ORDINATION SET
B 18/12/19 DRAFT RESOURCE CONSENT
C 09/03/20 FOR INFORMATION
D 13/03/20 FINAL DRAFT
E 27/03/20 RESOURCE CONSENT ISSUE

Notes

Client

RYMAN HEALTHCARE

Warren and Mahoney Architects
New Zealand Ltd

254 Montreal Street
PO Box 25086
Christchurch 8011
New Zealand
Phone + 64 3 961 5926

Registered Architects and Designers
www.warrenandmahoney.com

Project Title

PARK TERRACE
SITE 02
PETERBOROUGH

Drawing Title

APARTMENTS B07
LEVEL 6 - FLOOR PLAN

Drawing Issue

RESOURCE
CONSENT

Drawing Details



Scale 1 : 100 @ A1
Date 27/03/20
Job No 8899
Drawn WM Team
Checked TDH

Drawing No

B07 .A1-125

Revision

E

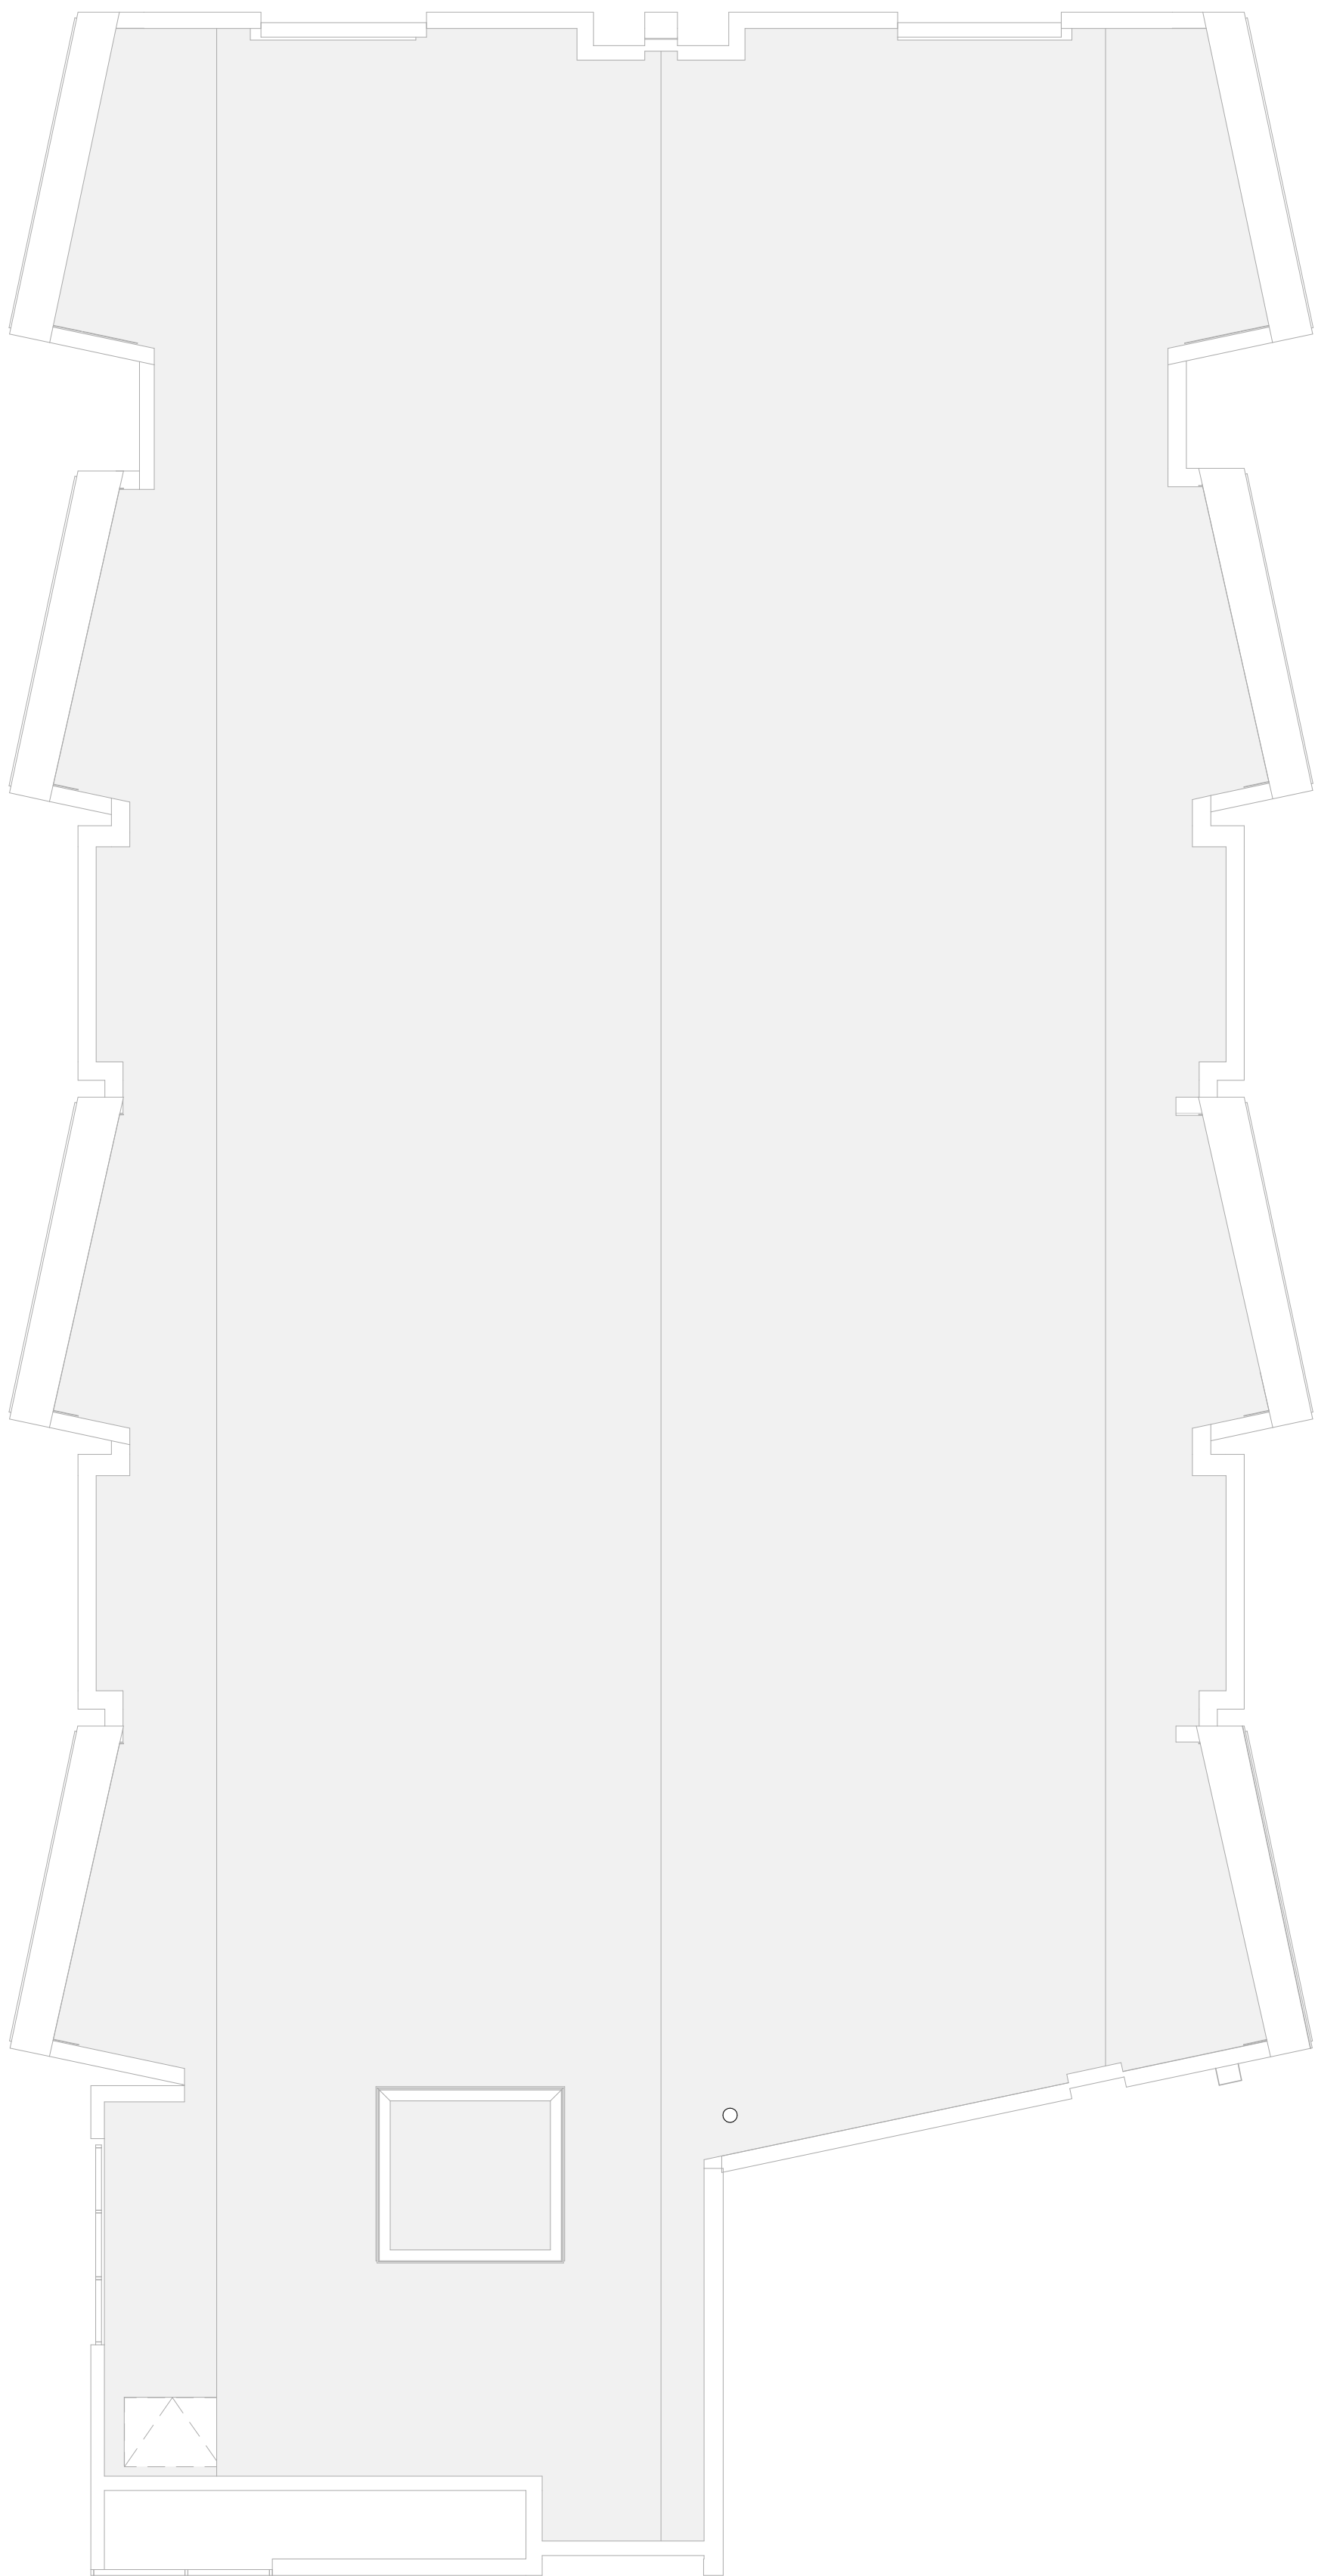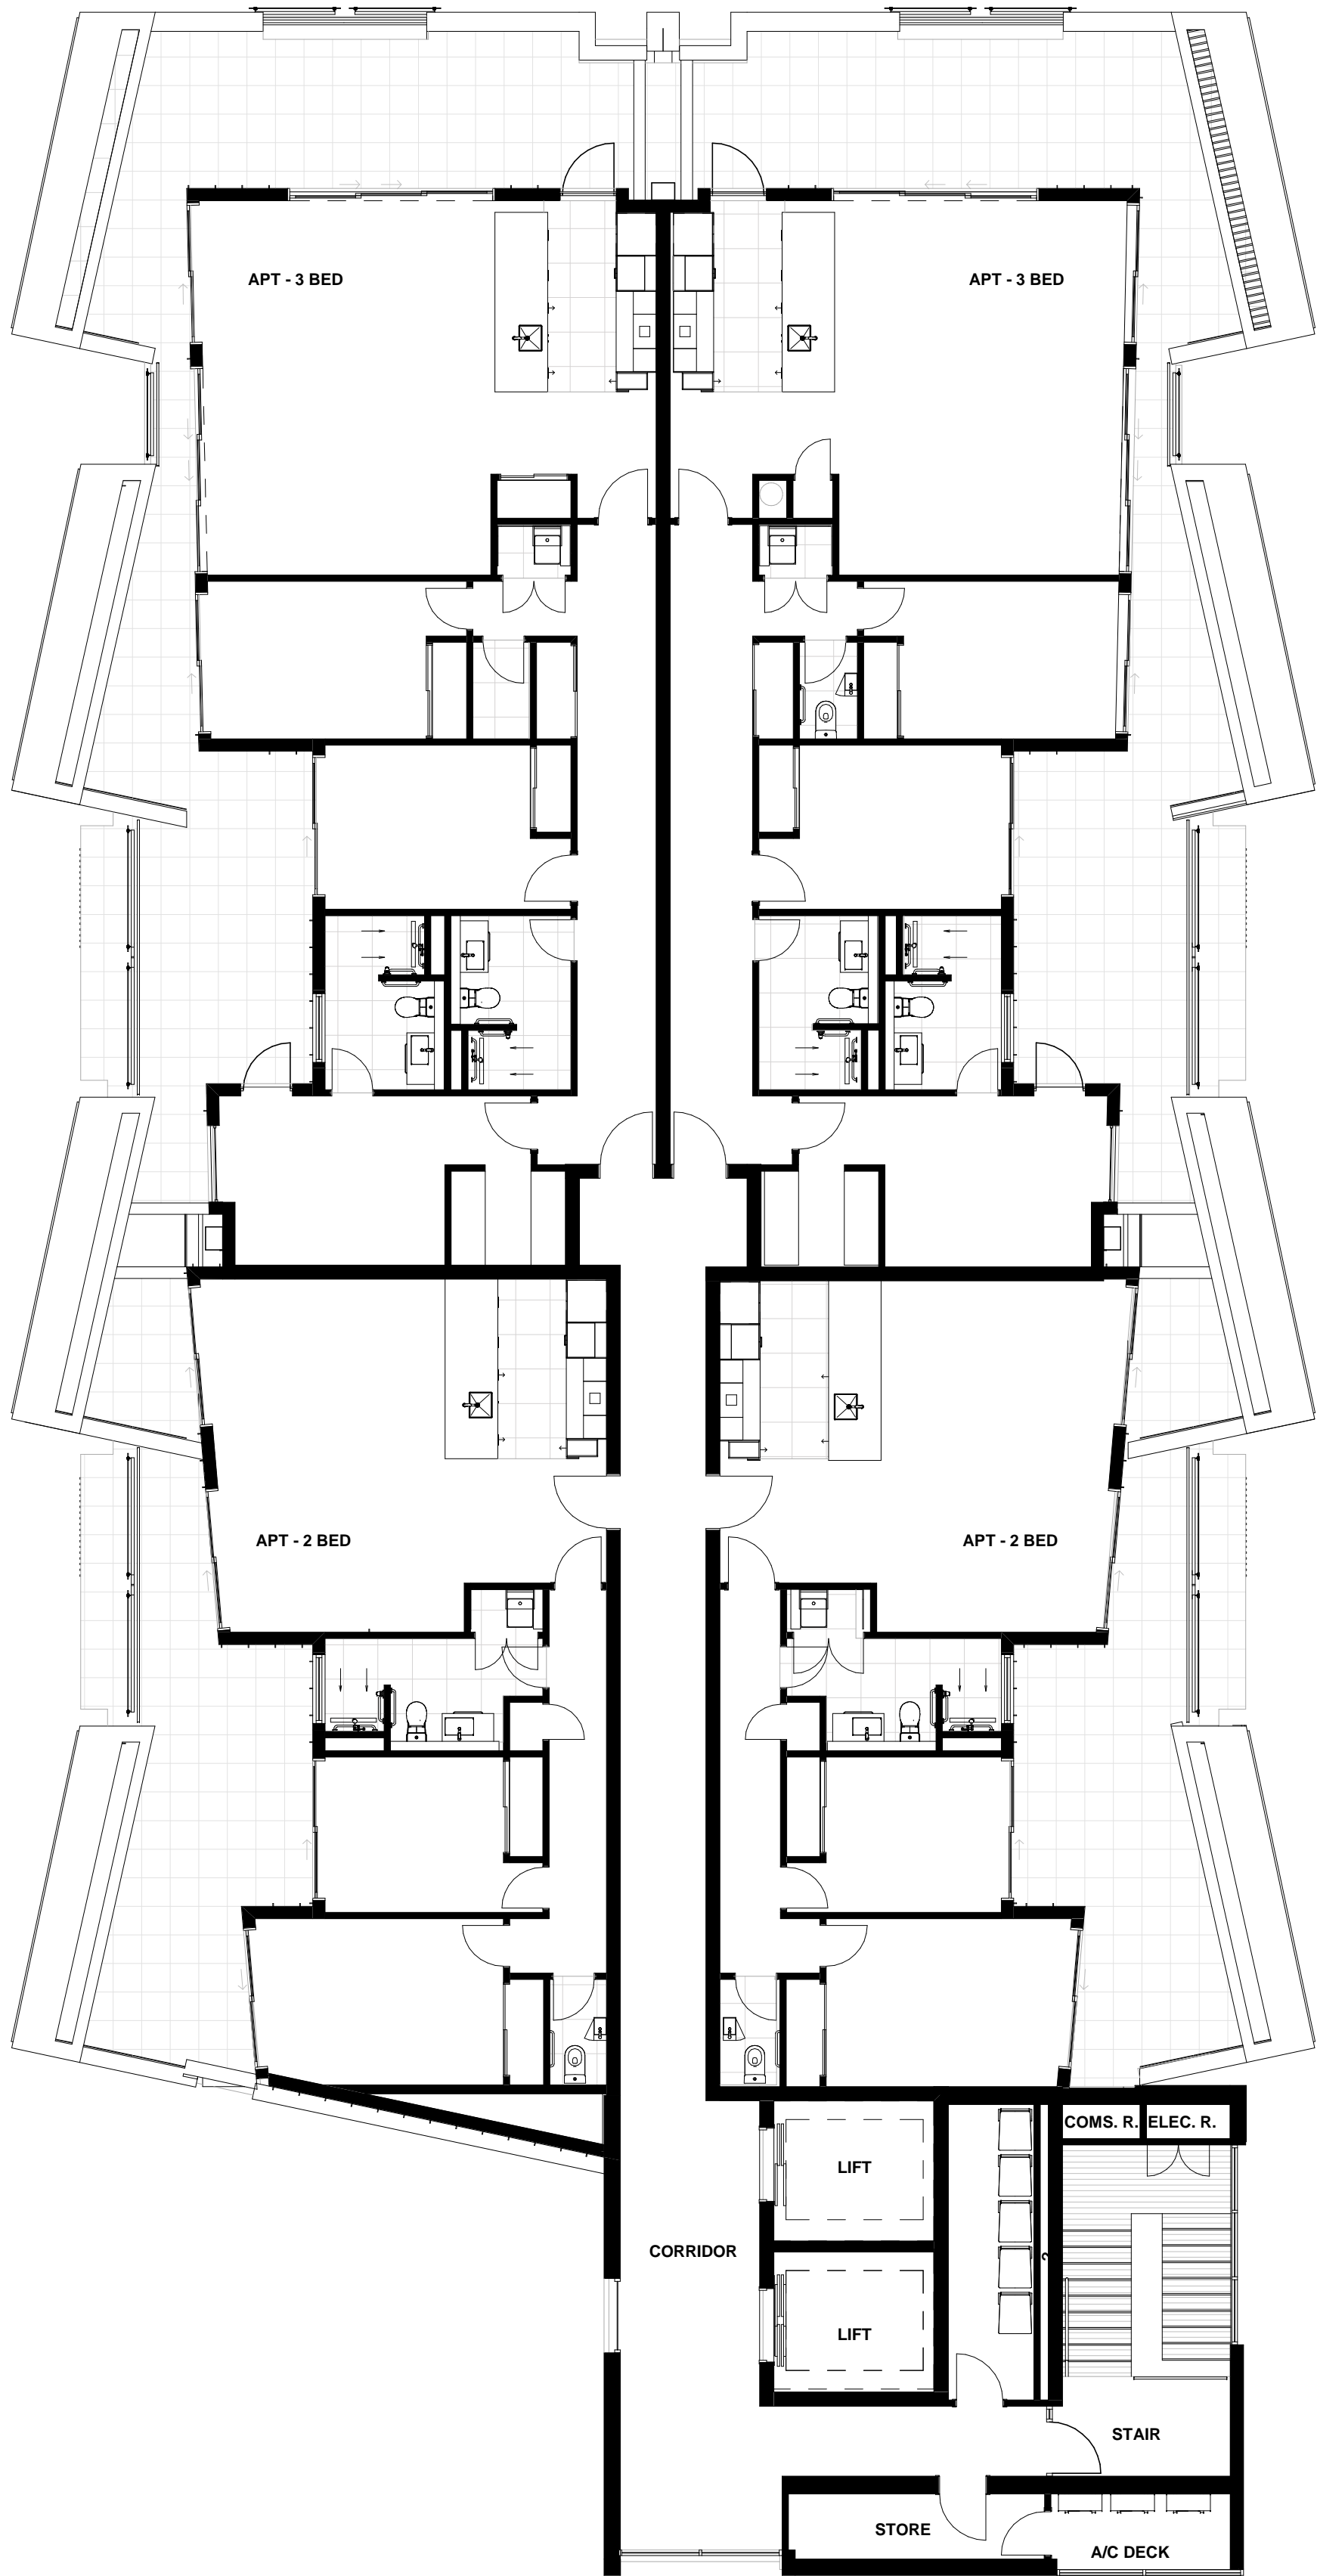


All dimension to be verified on site before producing shop drawings or commencing any work. Do not scale. The copyright of this drawing remains with Warren and Mahoney Architects Ltd.

Revisions

- A 20.11.22 CO-ORDINATION SET
- B 18/12/19 DRAFT RESOURCE CONSENT
- C 09/03/20 FOR INFORMATION
- D 13/03/20 FINAL DRAFT
- E 27/03/20 RESOURCE CONSENT ISSUE

Notes

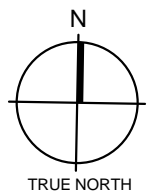

Client

RYMAN HEALTHCARE

Warren and Mahoney Architects
New Zealand Ltd

254 Montreal Street
PO Box 25086
Christchurch 8011
New Zealand
Phone + 64 3 961 5926

Registered Architects and Designers
www.warrenandmahoney.com

Project Title

PARK TERRACE
SITE 02
PETERBOROUGH

Drawing Title

APARTMENTS B07
LEVEL 7 - FLOOR PLAN

Drawing Issue

RESOURCE
CONSENT

Drawing Details

Scale1 : 100 @ A1

Date27/03/20

Job No8899

DrawnWM Team


CheckedTDH

Drawing No

B07 .A1-126

Revision

E

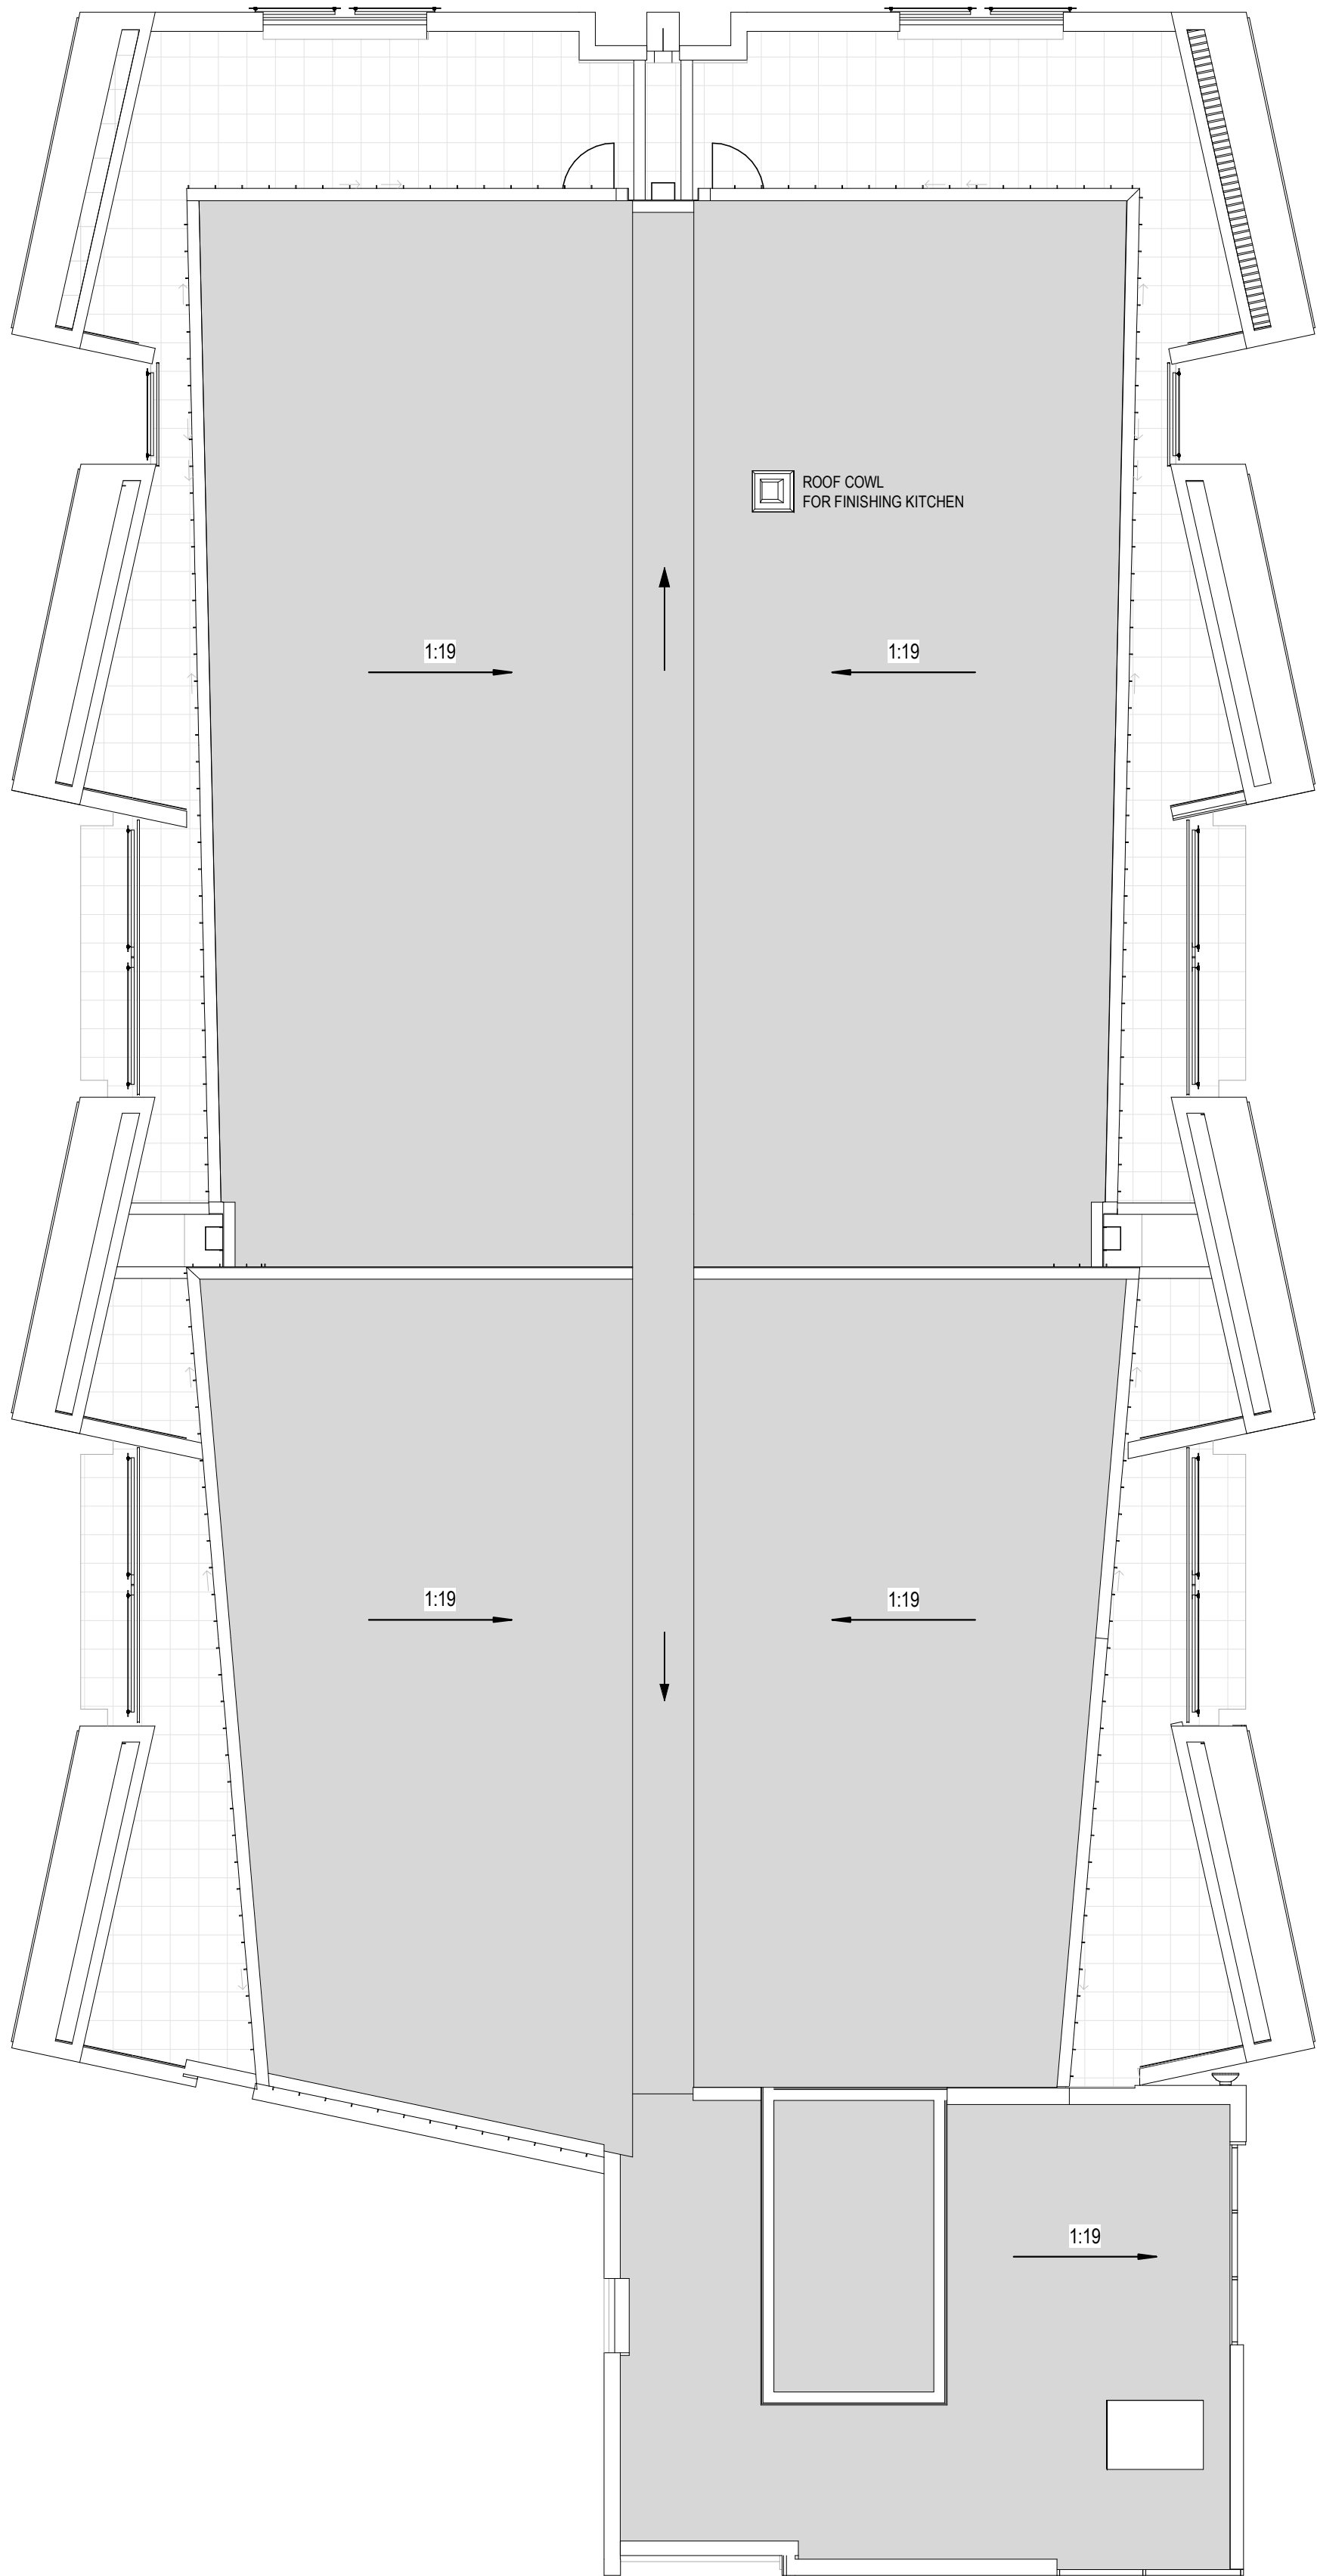


All dimension to be verified on site before producing shop drawings or commencing any work. Do not scale. The copyright of this drawing remains with Warren and Mahoney Architects Ltd.

Revisions

A	20.11.22	CO-ORDINATION SET
B	18/12/19	DRAFT RESOURCE CONSENT
C	09/03/20	FOR INFORMATION
D	13/03/20	FINAL DRAFT
E	27/03/20	RESOURCE CONSENT ISSUE

Notes

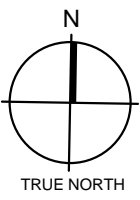

Client

RYMAN HEALTHCARE

Warren and Mahoney Architects
New Zealand Ltd

254 Montreal Street
PO Box 25086
Christchurch 8011
New Zealand
Phone + 64 3 961 5926

Registered Architects and Designers
www.warrenandmahoney.com

Project Title

PARK TERRACE
SITE 02

PETERBOROUGH

Drawing Title

APARTMENTS B07
LEVEL 8 - ROOF PLAN

Drawing Issue

RESOURCE
CONSENT

Drawing Details


Scale	1 : 100 @ A1
Date	27/03/20
Job No	8899
Drawn	WM Team
Checked	TDH

Drawing No

B07 .A1-127

Revision

E

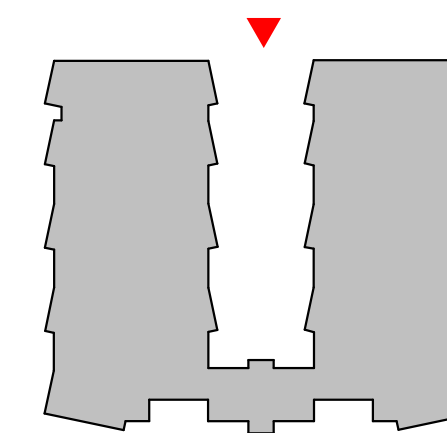

EXISTING GROUND LINE

1 NORTH ELEVATION
A1 sheet scale = 1 : 100



A1 sheet scale = 1 : 100

All dimension to be verified on site before producing shop drawings or commencing any work. Do not scale. The copyright of this drawing remains with Warren and Mahoney Architects Ltd.

Revisions

A	20.11.22	CO-ORDINATION SET
B	18/12/19	DRAFT RESOURCE CONSENT
C	09/03/20	FOR INFORMATION
D	13/03/20	FINAL DRAFT
E	27/03/20	RESOURCE CONSENT ISSUE
G	12/01/20	DARKER STAIR CORE RCT HEARING

Notes

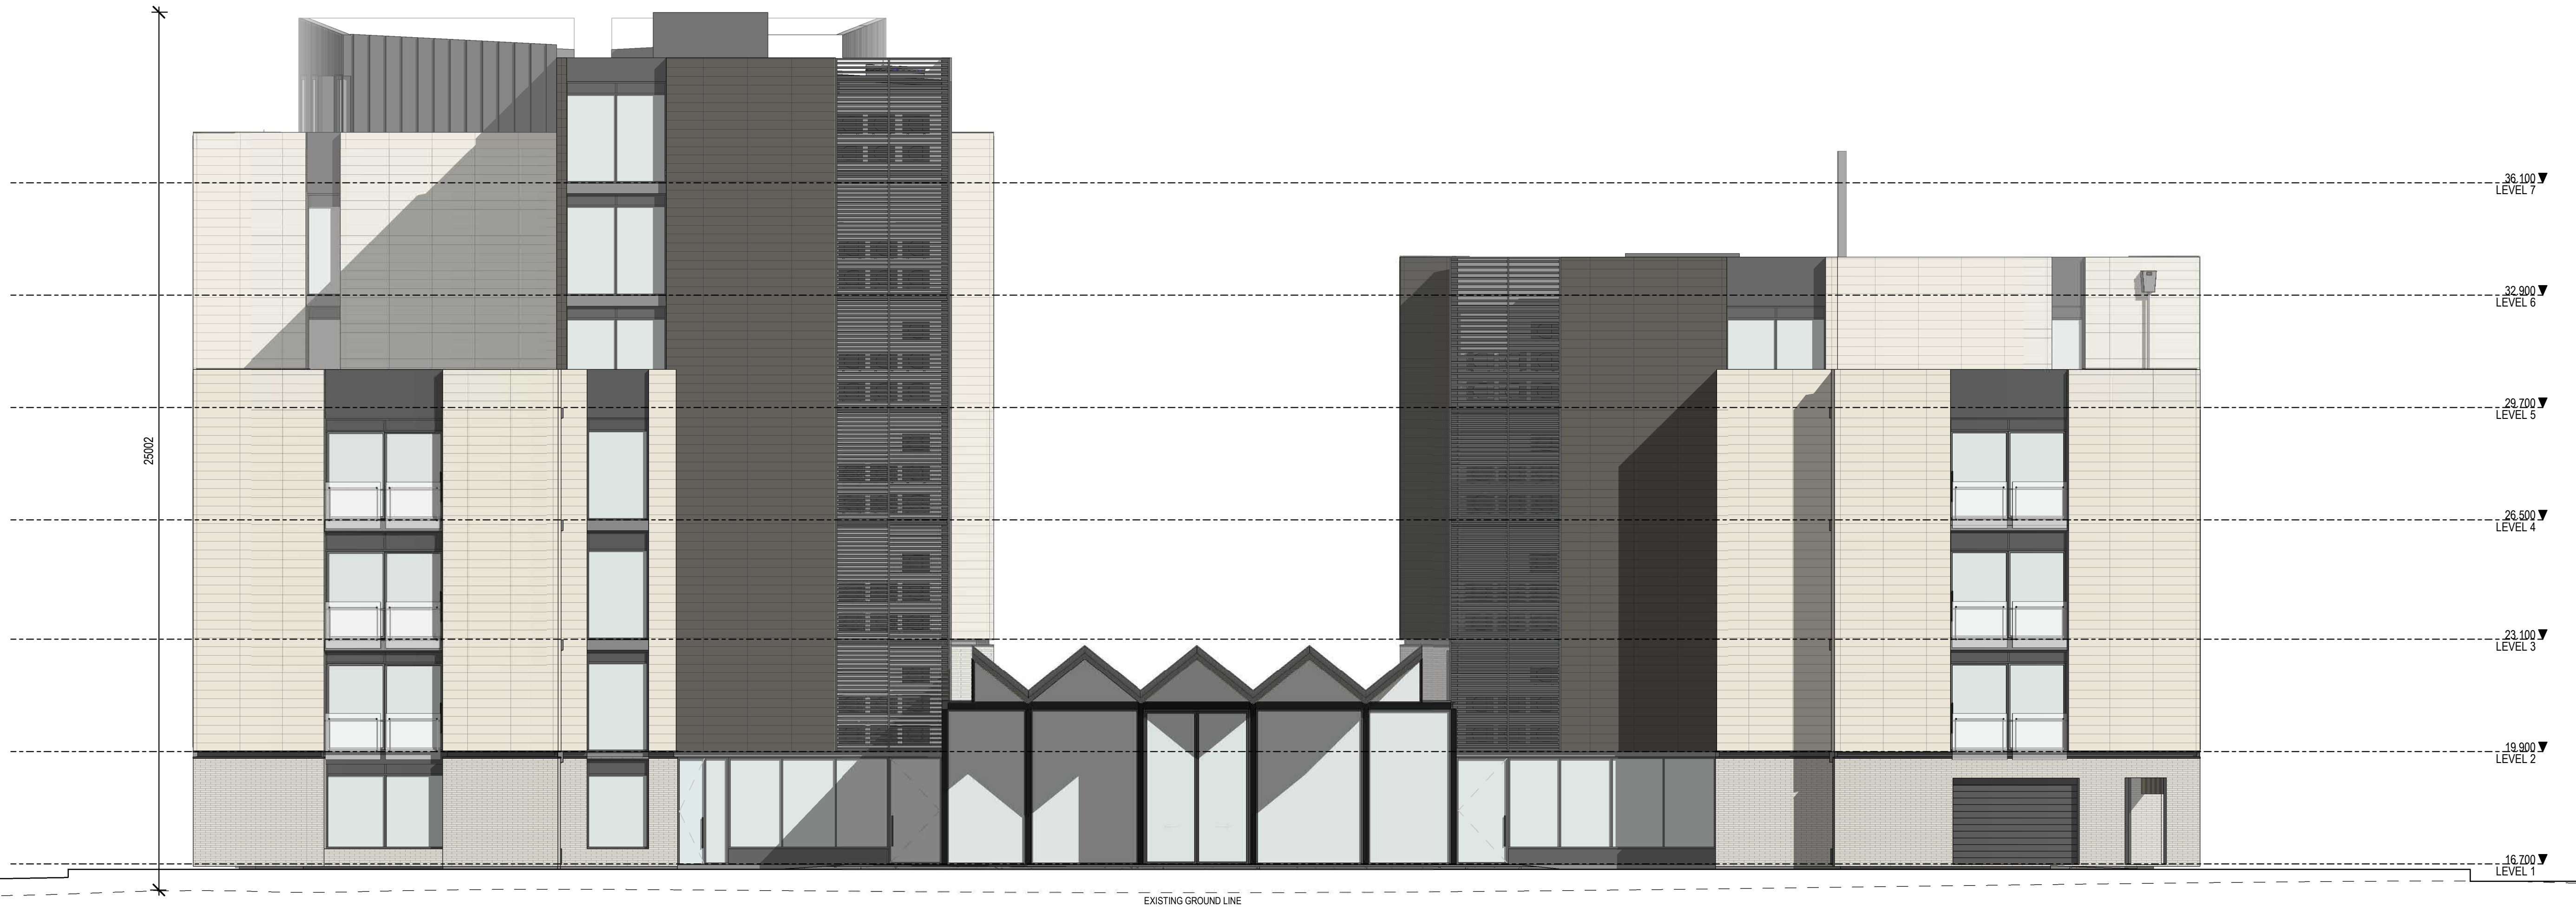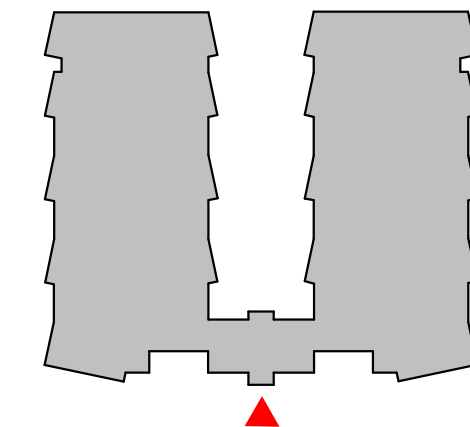

Client

RYMAN HEALTHCARE

Warren and Mahoney Architects
New Zealand Ltd

254 Montreal Street
PO Box 25086
Christchurch 8011
New Zealand
Phone + 64 3 961 5926

Registered Architects and Designers
www.warrenandmahoney.com

Project Title

PARK TERRACE
SITE 02
PETERBOROUGH

Drawing Title

APARTMENTS B07
ELEVATIONS

Drawing Issue

RESOURCE
CONSENT

Drawing Details

Scale	1 : 100 @ A1
Date	12/01/2021
Job No	8899
Drawn	WM Team
Checked	TDH

Drawing No

B07 .A2-011


Revision

G

1 SOUTH ELEVATION
A1-020 A1 sheet scale = 1 : 100

┌

┐ All dimension to be verified on site before producing shop drawings or commencing any work. Do not scale. The copyright of this drawing remains with Warren and Mahoney Architects Ltd.

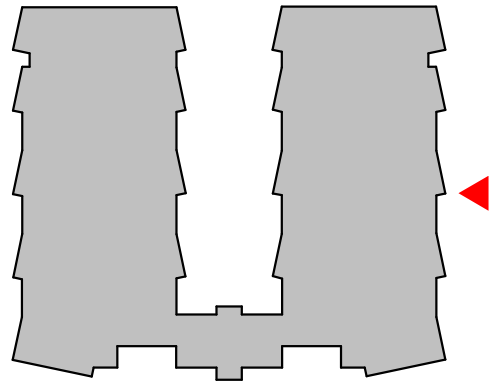

Revisions

- A 20.11.22 CO-ORDINATION SET
B 18/12/19 DRAFT RESOURCE CONSENT
C 09/03/20 FOR INFORMATION
D 13/03/20 FINAL DRAFT
E 27/03/20 RESOURCE CONSENT ISSUE
G 12/01/20 DARKER STAIR CORE
21 RCT HEARING

Notes



Client

RYMAN HEALTHCARE

Warren and Mahoney Architects
New Zealand Ltd

254 Montreal Street
PO Box 25086
Christchurch 8011
New Zealand
Phone + 64 3 961 5926

Registered Architects and Designers
www.warrenandmahoney.com

Project Title

PARK TERRACE
SITE 02
PETERBOROUGH

Drawing Title

APARTMENTS B07
ELEVATIONS

Drawing Issue

RESOURCE
CONSENT

Drawing Details

Scale 1 : 100 @ A1
Date 12/01/2021
Job No 8899
Drawn WM Team
Checked TDH

Drawing No

B07 .A2-012

Revision

G


1 EAST ELEVATION
A1-020 A1 sheet scale = 1 : 100

All dimension to be verified on site before producing shop drawings or commencing any work. Do not scale. The copyright of this drawing remains with Warren and Mahoney Architects Ltd.

Revisions

- A 20.11.22 CO-ORDINATION SET
B 18/12/19 DRAFT RESOURCE CONSENT
C 09/03/20 FOR INFORMATION
D 13/03/20 FINAL DRAFT
E 27/03/20 RESOURCE CONSENT ISSUE
G 12/01/20 DARKER STAIR CORE RCT HEARING

Notes

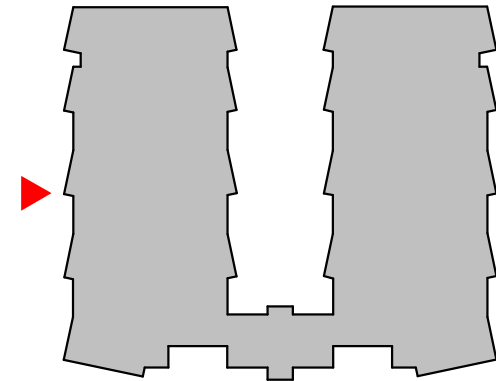

Client

RYMAN HEALTHCARE

Warren and Mahoney Architects
New Zealand Ltd

254 Montreal Street
PO Box 25086
Christchurch 8011
New Zealand
Phone + 64 3 961 5926

Registered Architects and Designers
www.warrenandmahoney.com

Project Title

PARK TERRACE
SITE 02
PETERBOROUGH

Drawing Title

APARTMENTS B07
ELEVATIONS

Drawing Issue

RESOURCE
CONSENT

Drawing Details

Scale 1 : 100 @ A1
Date 12/01/2021
Job No 8899
Drawn WM Team
Checked TDH

Drawing No

B07 .A2-013


Revision

G

1 WEST ELEVATION
A1-020 A1 sheet scale = 1 : 100

┌

┐ All dimension to be verified on site before producing shop drawings or commencing any work. Do not scale. The copyright of this drawing remains with Warren and Mahoney Architects Ltd.

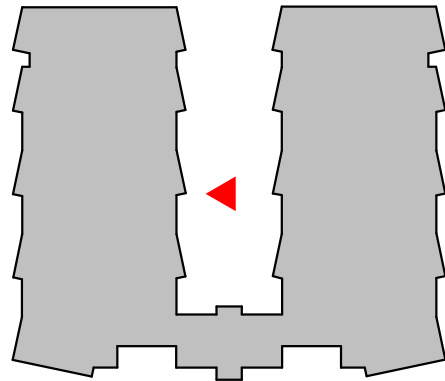

Revisions

- A 20.11.22 CO-ORDINATION SET
B 18/12/19 DRAFT RESOURCE CONSENT
C 09/03/20 FOR INFORMATION
D 13/03/20 FINAL DRAFT
E 27/03/20 RESOURCE CONSENT ISSUE
G 12/01/20 DARKER STAIR CORE RCT HEARING
21

Notes



Client

RYMAN HEALTHCARE

Warren and Mahoney Architects
New Zealand Ltd

254 Montreal Street
PO Box 25086
Christchurch 8011
New Zealand
Phone + 64 3 961 5926

Registered Architects and Designers
www.warrenandmahoney.com

Project Title

PARK TERRACE
SITE 02
PETERBOROUGH

Drawing Title

APARTMENTS B07
ELEVATIONS

Drawing Issue

RESOURCE
CONSENT

Drawing Details

Scale 1 : 100 @ A1
Date 12/01/2021
Job No 8899
Drawn WM Team
Checked TDH

Drawing No

B07 .A2-014

Revision


G

1 EAST SECTIONAL ELEVATION

A1-020 A1 sheet scale = 1 : 100

┌

┐ All dimension to be verified on site before producing shop drawings or commencing any work. Do not scale. The copyright of this drawing remains with Warren and Mahoney Architects Ltd.

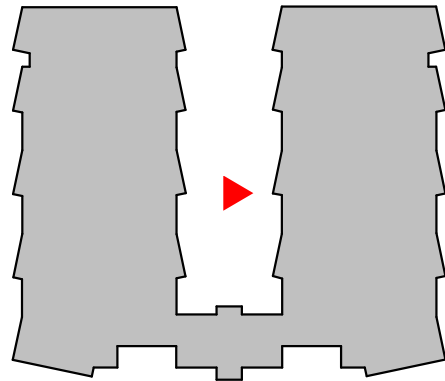

Revisions

- A 20.11.22 CO-ORDINATION SET
- B 18/12/19 DRAFT RESOURCE CONSENT
- C 09/03/20 FOR INFORMATION
- D 13/03/20 FINAL DRAFT
- E 27/03/20 RESOURCE CONSENT ISSUE
- G 12/01/20 DARKER STAIR CORE RCT HEARING

Notes

Client

RYMAN HEALTHCARE

Warren and Mahoney Architects
New Zealand Ltd

254 Montreal Street
PO Box 25086
Christchurch 8011
New Zealand
Phone + 64 3 961 5926

Registered Architects and Designers
www.warrenandmahoney.com

Project Title

PARK TERRACE
SITE 02
PETERBOROUGH

Drawing Title

APARTMENTS B07
ELEVATIONS

Drawing Issue

RESOURCE
CONSENT

Drawing Details

Scale 1 : 100 @ A1
Date 12/01/2021
Job No 8899
Drawn WM Team
Checked TDH

Drawing No

B07 .A2-015

Revision

G



1 WEST SECTIONAL ELEVATION


A1-020 A1 sheet scale = 1 : 100

All dimension to be verified on site before producing shop drawings or commencing any work. Do not scale. The copyright of this drawing remains with Warren and Mahoney Architects Ltd.

Revisions

- A 22/11/19 CO-ORDINATION SET
B 18/12/19 DRAFT RESOURCE CONSENT
C 09/03/20 FOR INFORMATION
D 13/03/20 FINAL DRAFT
E 27/03/20 RESOURCE CONSENT ISSUE

Notes

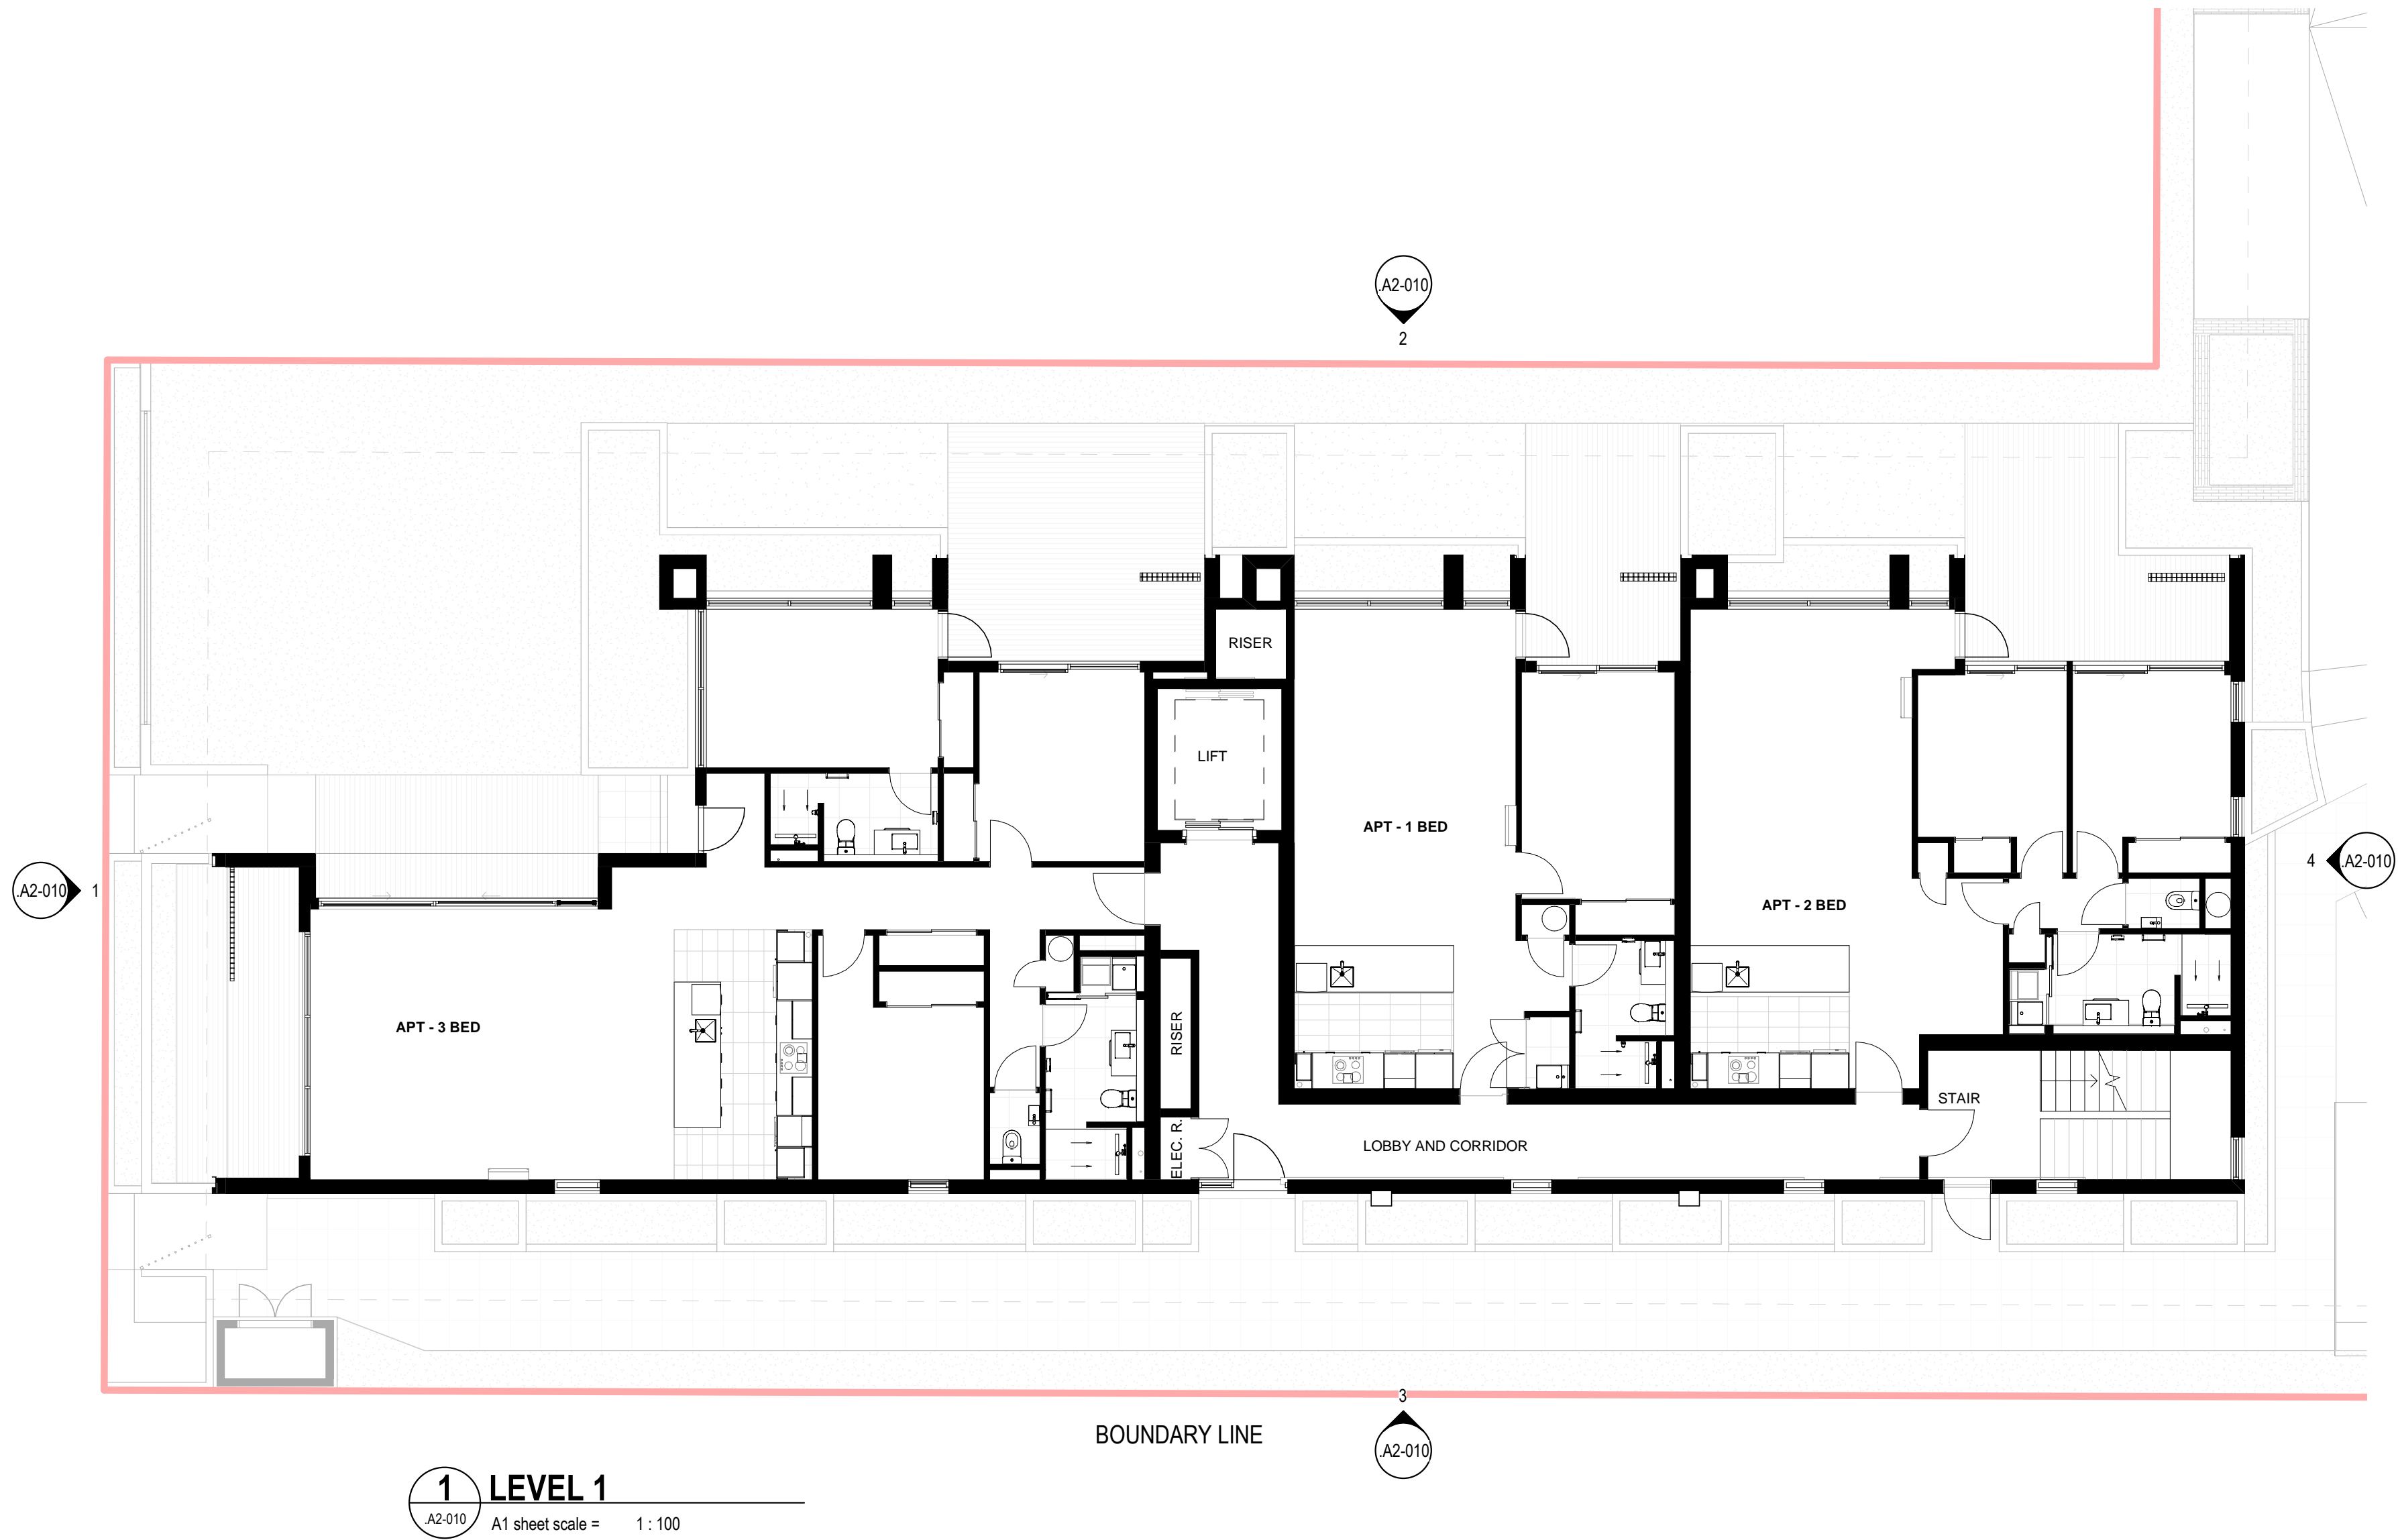

Client

RYMAN HEALTHCARE

Warren and Mahoney Architects
New Zealand Ltd

254 Montreal Street
PO Box 25086
Christchurch 8011
New Zealand
Phone + 64 3 961 5926

Registered Architects and Designers
www.warrenandmahoney.com

Project Title

PARK TERRACE
SITE 01
BISHOPSPARK

Drawing Title

APARTMENT B08
FLOOR PLAN LEVEL 1

Drawing Issue

RESOURCE
CONSENT

Drawing Details

Scale 1 : 100 @ A1
Date 27/03/20
Job No 8917
Drawn WM Team
Checked TDH

Drawing No

B08 .A1-020

Revision



E

All dimension to be verified on site before producing shop drawings or commencing any work. Do not scale. The copyright of this drawing remains with Warren and Mahoney Architects Ltd.

Revisions

A 22/11/19 CO-ORDINATION SET
B 18/12/19 DRAFT RESOURCE CONSENT
C 09/03/20 FOR INFORMATION
D 13/03/20 FINAL DRAFT
E 27/03/20 RESOURCE CONSENT ISSUE

Notes

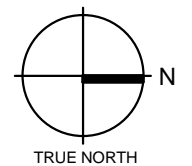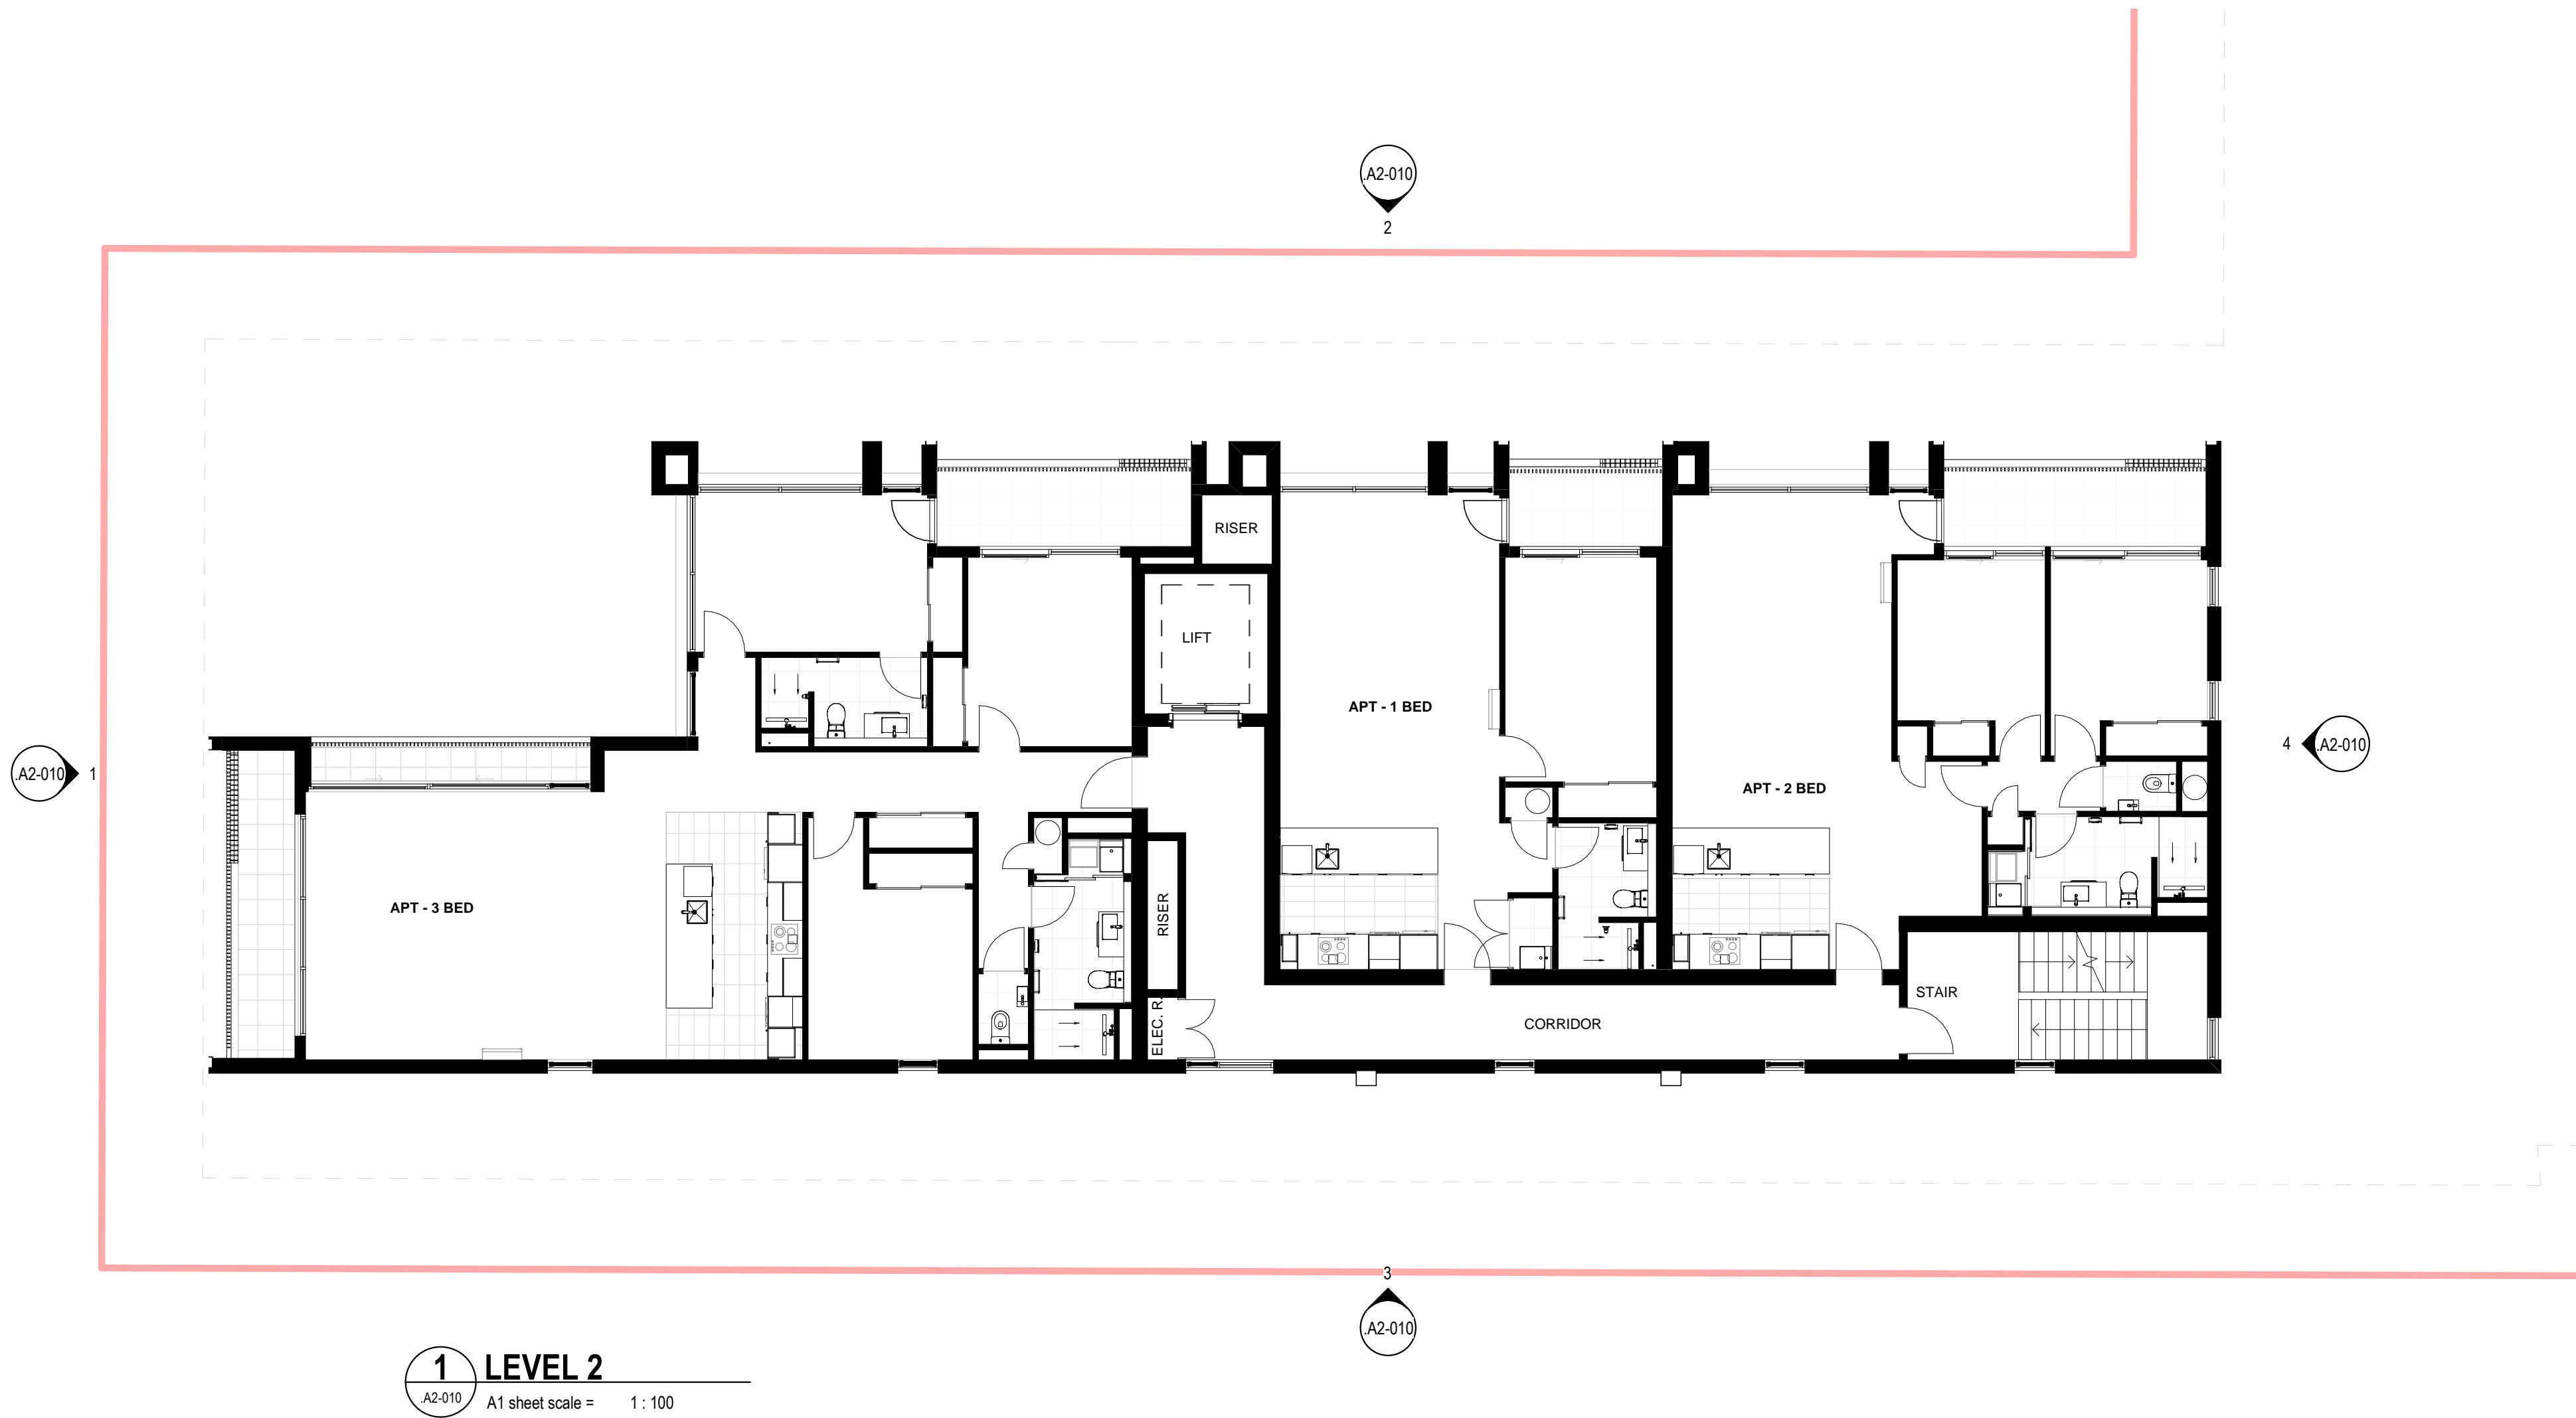

Client

RYMAN HEALTHCARE

Warren and Mahoney Architects
New Zealand Ltd

254 Montreal Street
PO Box 25086
Christchurch 8011
New Zealand
Phone + 64 3 961 5926

Registered Architects and Designers
www.warrenandmahoney.com

Project Title

PARK TERRACE
SITE 01
BISHOPSPARK

Drawing Title

APARTMENT B08
FLOOR PLAN LEVEL 2

Drawing Issue

RESOURCE
CONSENT

Drawing Details

Scale 1 : 100 @ A1
Date 27/03/20
Job No 8917
Drawn WM Team
Checked TDH

Drawing No

B08 .A1-030

Revision

E

All dimension to be verified on site before producing shop drawings or commencing any work. Do not scale. The copyright of this drawing remains with Warren and Mahoney Architects Ltd.

Revisions

- A 22/11/19 CO-ORDINATION SET
B 18/12/19 DRAFT RESOURCE CONSENT
C 09/03/20 FOR INFORMATION
D 13/03/20 FINAL DRAFT
E 27/03/20 RESOURCE CONSENT ISSUE

Notes

Client

RYMAN HEALTHCARE

Warren and Mahoney Architects
New Zealand Ltd

254 Montreal Street
PO Box 25086
Christchurch 8011
New Zealand
Phone + 64 3 961 5926

Registered Architects and Designers
www.warrenandmahoney.com

Project Title

PARK TERRACE
SITE 01
BISHOPSPARK

Drawing Title

APARTMENT B08
FLOOR PLAN LEVEL 3

Drawing Issue

RESOURCE
CONSENT

Drawing Details


Scale 1 : 100 @ A1
Date 27/03/20
Job No 8917
Drawn WM Team
Checked TDH

Drawing No

B08 .A1-040

Revision

E

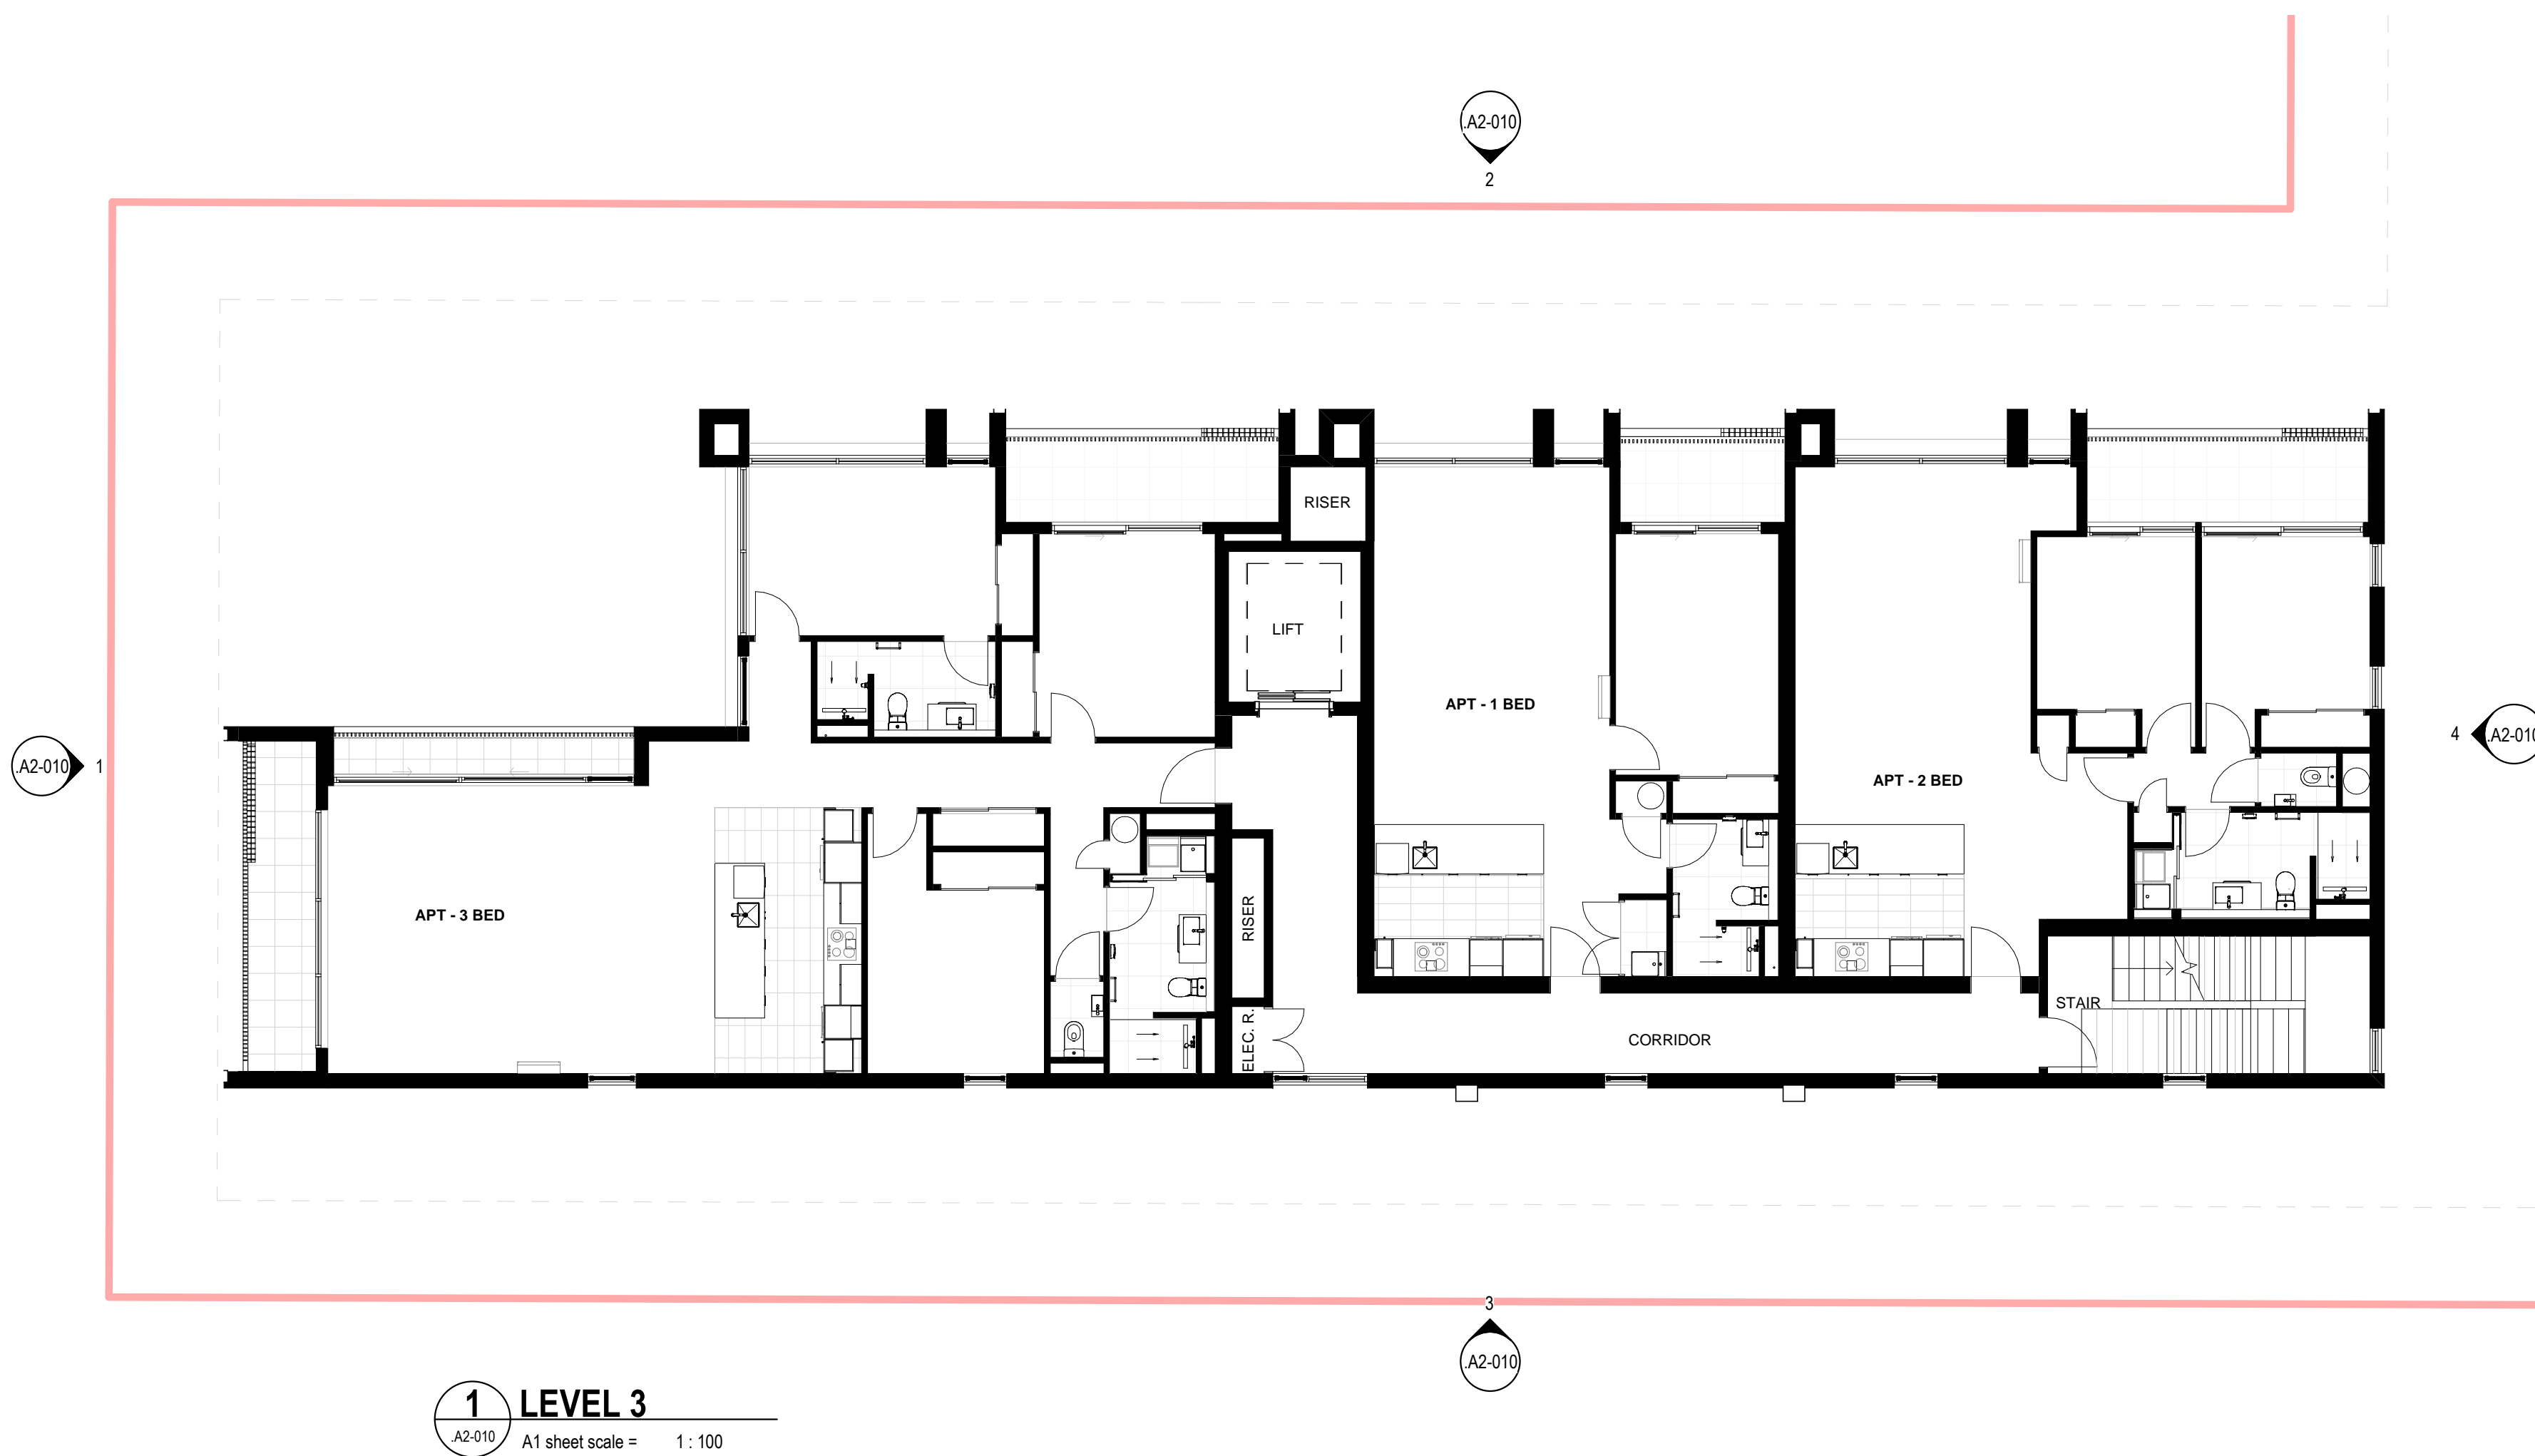

All dimension to be verified on site before producing shop drawings or commencing any work. Do not scale. The copyright of this drawing remains with Warren and Mahoney Architects Ltd.

Revisions

- A 22/11/19 CO-ORDINATION SET
B 18/12/19 DRAFT RESOURCE CONSENT
C 09/03/20 FOR INFORMATION
D 13/03/20 FINAL DRAFT
E 27/03/20 RESOURCE CONSENT ISSUE

Notes

Client

RYMAN HEALTHCARE

Warren and Mahoney Architects
New Zealand Ltd

254 Montreal Street
PO Box 25086
Christchurch 8011
New Zealand
Phone + 64 3 961 5926

Registered Architects and Designers
www.warrenandmahoney.com

Project Title

PARK TERRACE
SITE 01
BISHOPSPARK

Drawing Title

APARTMENT B08
FLOOR PLAN LEVEL 4

Drawing Issue

RESOURCE
CONSENT

Drawing Details


Scale 1 : 100 @ A1
Date 27/03/20
Job No 8917
Drawn WM Team
Checked TDH

Drawing No

B08 .A1-050

Revision


E

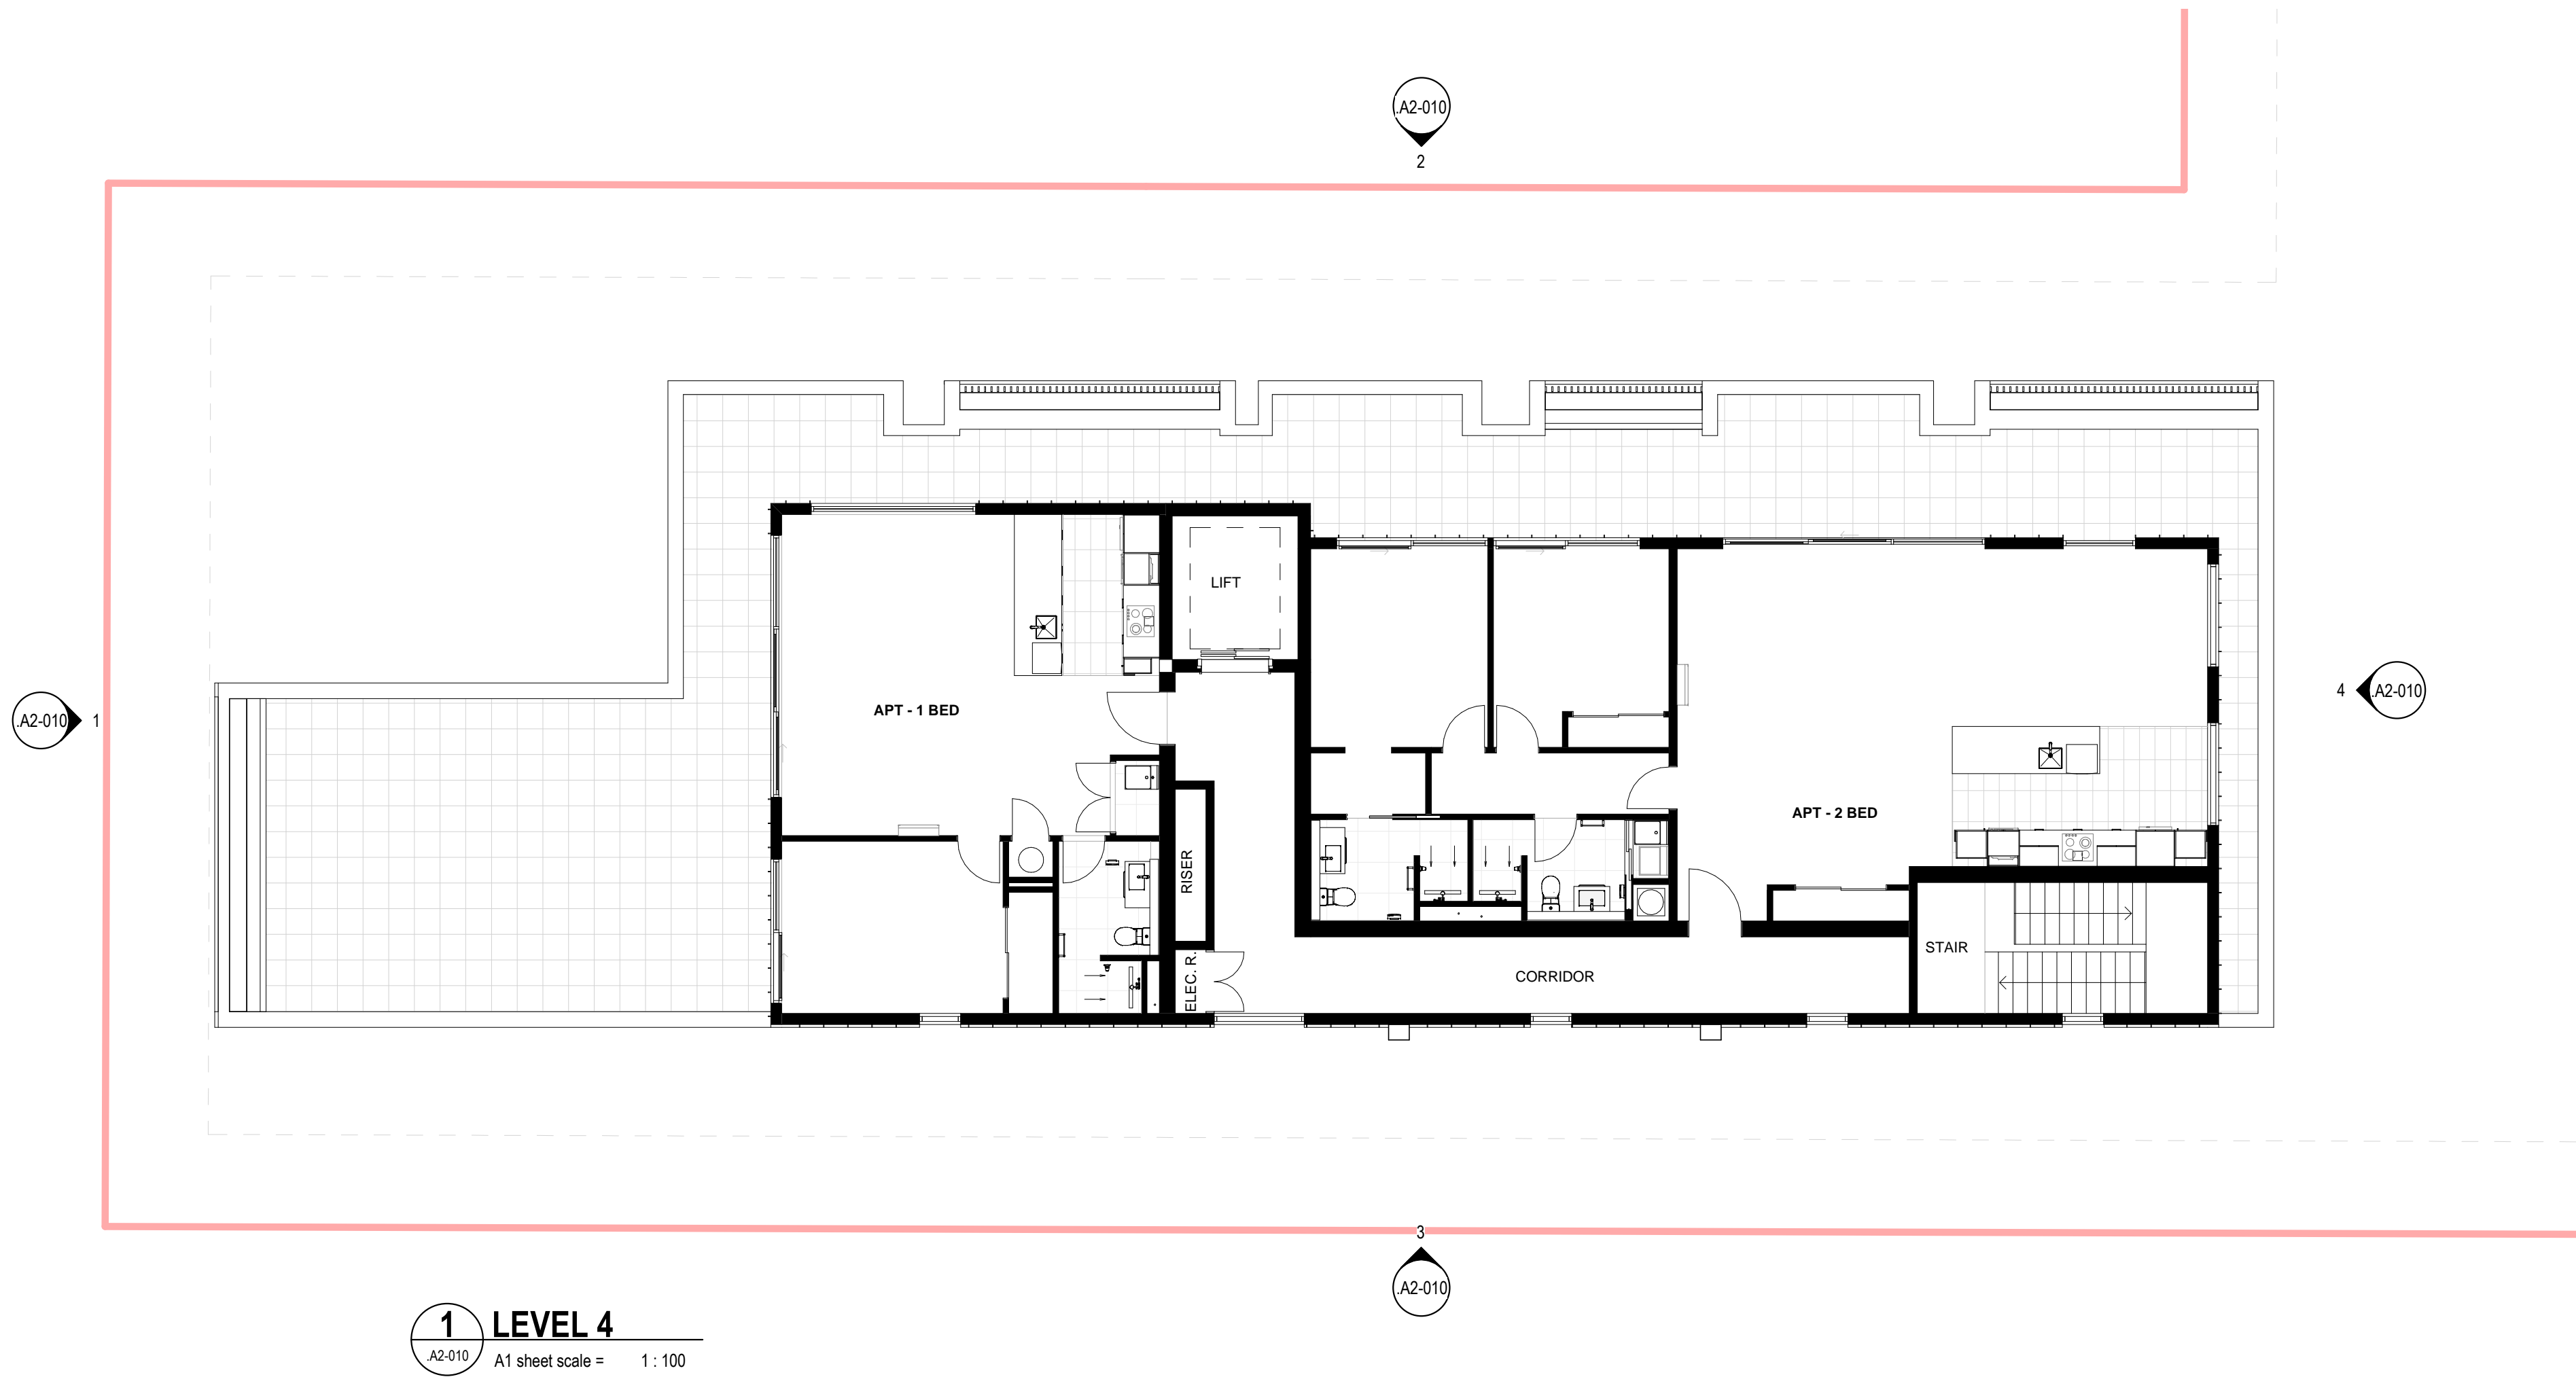


Revisions

A	22/11/19	CO-ORDINATION SET
B	18/12/19	DRAFT RESOURCE CONSENT
C	09/03/20	FOR INFORMATION
D	13/03/20	FINAL DRAFT
E	27/03/20	RESOURCE CONSENT ISSUE

Notes

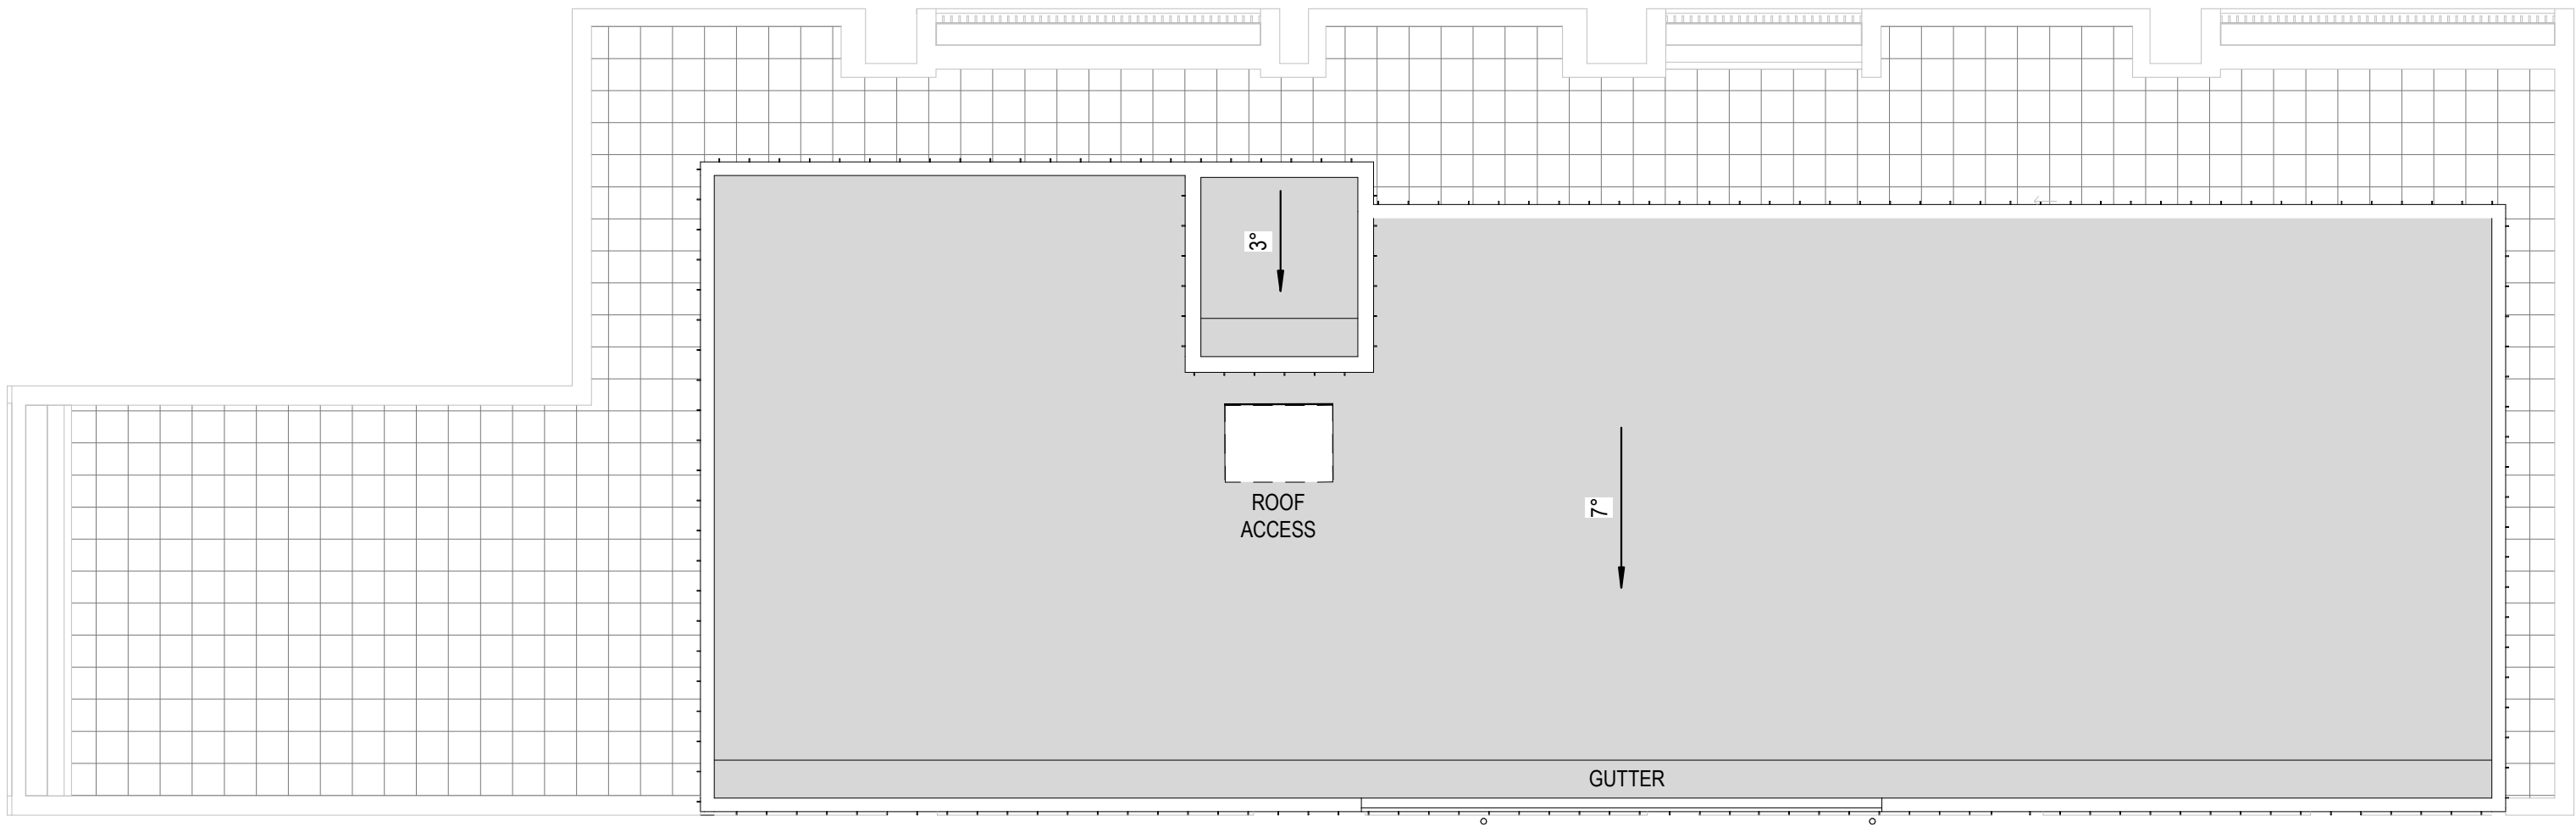

1 ROOF PLAN
A2-010 A1 sheet scale = 1 : 100

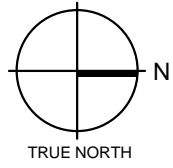

Client

RYMAN HEALTHCARE

Warren and Mahoney Architects
New Zealand Ltd

254 Montreal Street
PO Box 25086
Christchurch 8011
New Zealand
Phone + 64 3 961 5926

Registered Architects and Designers
www.warrenandmahoney.com

Project Title

PARK TERRACE
SITE 01
BISHOPSPARK

Drawing Title

APARTMENT B08
ROOF PLAN

Drawing Issue

RESOURCE
CONSENT

Drawing Details

Scale	1 : 100 @ A1
Date	27/03/20
Job No	8917
Drawn	WM Team
Checked	TDH

Drawing No

B08 .A1-060

Revision

E



1 SOUTH ELEVATION
A1-020 A1 sheet scale = 1 : 100



2 WEST ELEVATION
A1-020 A1 sheet scale = 1 : 100



3 EAST ELEVATION
A1-020 A1 sheet scale = 1 : 100



4 NORTH ELEVATION
A1-020 A1 sheet scale = 1 : 100

All dimension to be verified on site before producing shop drawings or commencing any work. Do not scale. The copyright of this drawing remains with Warren and Mahoney Architects Ltd.

Revisions

A 22/11/19 CO-ORDINATION SET
B 18/12/19 DRAFT RESOURCE CONSENT
C 09/03/20 FOR INFORMATION
D 13/03/20 FINAL DRAFT
E 27/03/20 RESOURCE CONSENT ISSUE

Notes

Client

RYMAN HEALTHCARE

**Warren and Mahoney Architects
New Zealand Ltd**

254 Montreal Street
PO Box 25086
Christchurch 8011
New Zealand
Phone + 64 3 961 5926

Registered Architects and Designers
www.warrenandmahoney.com

Project Title

**PARK TERRACE
SITE 01
BISHOPSPARK**

Drawing Title

**APARTMENT B08
ELEVATIONS**

Drawing Issue

**RESOURCE
CONSENT**

Drawing Details

Scale 1 : 100 @ A1
Date 27/03/20
Job No 8917
Drawn WM Team
Checked TDH

Drawing No

B08 .A2-010

Revision

E