

0. DRAWING LIST - RESOURCE CONSENT				
Sheet Number	Sheet Name	Current Revision	Current Revision Date	Drawing Issue
S02				
A0-000	TITLE SHEET	F	15/05/20	RESOURCE CONSENT
A0-010	LOCATION PLAN	E	27/03/20	RESOURCE CONSENT
A0-020	EXISTING SITE PLAN	E	27/03/20	RESOURCE CONSENT
A0-030	PROPOSED SITE PLAN - GROUND	F	15/05/20	RESOURCE CONSENT
A0-040	PROPOSED SITE PLAN - BASEMENT	F	15/05/20	RESOURCE CONSENT
5				
B07				
A1-010	FLOOR PLAN LEVEL 0 BASEMENT	F	15/05/20	RESOURCE CONSENT
A1-020	FLOOR PLAN LEVEL 1 GROUND	E	27/03/20	RESOURCE CONSENT
A1-030	FLOOR PLAN LEVEL 2	E	27/03/20	RESOURCE CONSENT
A1-040	FLOOR PLAN LEVEL 3	E	27/03/20	RESOURCE CONSENT
A1-050	FLOOR PLAN LEVEL 4	E	27/03/20	RESOURCE CONSENT
A1-060	FLOOR PLAN LEVEL 5	E	27/03/20	RESOURCE CONSENT
A1-070	FLOOR PLAN LEVEL 6	E	27/03/20	RESOURCE CONSENT
A1-080	FLOOR PLAN LEVEL 7	E	27/03/20	RESOURCE CONSENT
A1-090	ROOF PLAN	E	27/03/20	RESOURCE CONSENT
A1-110	BASEMENT FLOOR PLAN - ZONE 1	F	15/05/20	RESOURCE CONSENT
A1-111	BASEMENT FLOOR PLAN - ZONE 2	F	15/05/20	RESOURCE CONSENT
A1-112	BASEMENT FLOOR PLAN - ZONE 3	E	27/03/20	RESOURCE CONSENT
A1-120	LEVEL 1 - GROUND FLOOR PLAN	E	27/03/20	RESOURCE CONSENT
A1-121	LEVEL 2 - FLOOR PLAN	E	27/03/20	RESOURCE CONSENT
A1-122	LEVEL 3 - FLOOR PLAN	E	27/03/20	RESOURCE CONSENT
A1-123	LEVEL 4 - FLOOR PLAN	E	27/03/20	RESOURCE CONSENT
A1-124	LEVEL 5 - FLOOR PLAN	E	27/03/20	RESOURCE CONSENT
A1-125	LEVEL 6 - FLOOR PLAN	E	27/03/20	RESOURCE CONSENT
A1-126	LEVEL 7 - FLOOR PLAN	E	27/03/20	RESOURCE CONSENT
A1-127	LEVEL 8 - ROOF PLAN	E	27/03/20	RESOURCE CONSENT
A2-010	ELEVATIONS	E	27/03/20	RESOURCE CONSENT
A2-011	ELEVATIONS	E	27/03/20	RESOURCE CONSENT
A2-012	ELEVATIONS	E	27/03/20	RESOURCE CONSENT
A2-013	ELEVATIONS	E	27/03/20	RESOURCE CONSENT
A2-014	ELEVATIONS	E	27/03/20	RESOURCE CONSENT
A2-015	ELEVATIONS	E	27/03/20	RESOURCE CONSENT
26				
B08				
A1-020	FLOOR PLAN LEVEL 1	E	27/03/20	RESOURCE CONSENT
A1-030	FLOOR PLAN LEVEL 2	E	27/03/20	RESOURCE CONSENT
A1-040	FLOOR PLAN LEVEL 3	E	27/03/20	RESOURCE CONSENT
A1-050	FLOOR PLAN LEVEL 4	E	27/03/20	RESOURCE CONSENT
A1-060	ROOF PLAN	E	27/03/20	RESOURCE CONSENT
A2-010	ELEVATIONS	E	27/03/20	RESOURCE CONSENT
6				

All dimension to be verified on site before producing shop drawings or commencing any work. Do not scale. The copyright of this drawing remains with Warren and Mahoney Architects Ltd.

Revisions

- A 22/11/19 COORDINATION SET
- B 18/12/19 DRAFT RESOURCE CONSENT
- C 09/03/20 FOR INFORMATION
- D 13/03/20 FINAL DRAFT
- E 27/03/20 RESOURCE CONSENT ISSUE
- F 15/05/20 RESOURCE CONSENT RFI

Notes

Client

RYMAN HEALTHCARE

**Warren and Mahoney Architects
New Zealand Ltd**

254 Montreal Street
PO Box 25086
Christchurch 8011
New Zealand
Phone + 64 3 961 5926

Registered Architects and Designers
www.warrenandmahoney.com

Project Title

PARK TERRACE
SITE TWO
PETERBOROUGH

Drawing Title

SITE .S02
TITLE SHEET

Drawing Issue

RESOURCE
CONSENT

Drawing Details


Scale @ A1
Date 15/05/20
Job No 8899
Drawn WM Team
Checked TDH

Drawing No

.S02 .A0-000

Revision

(F)

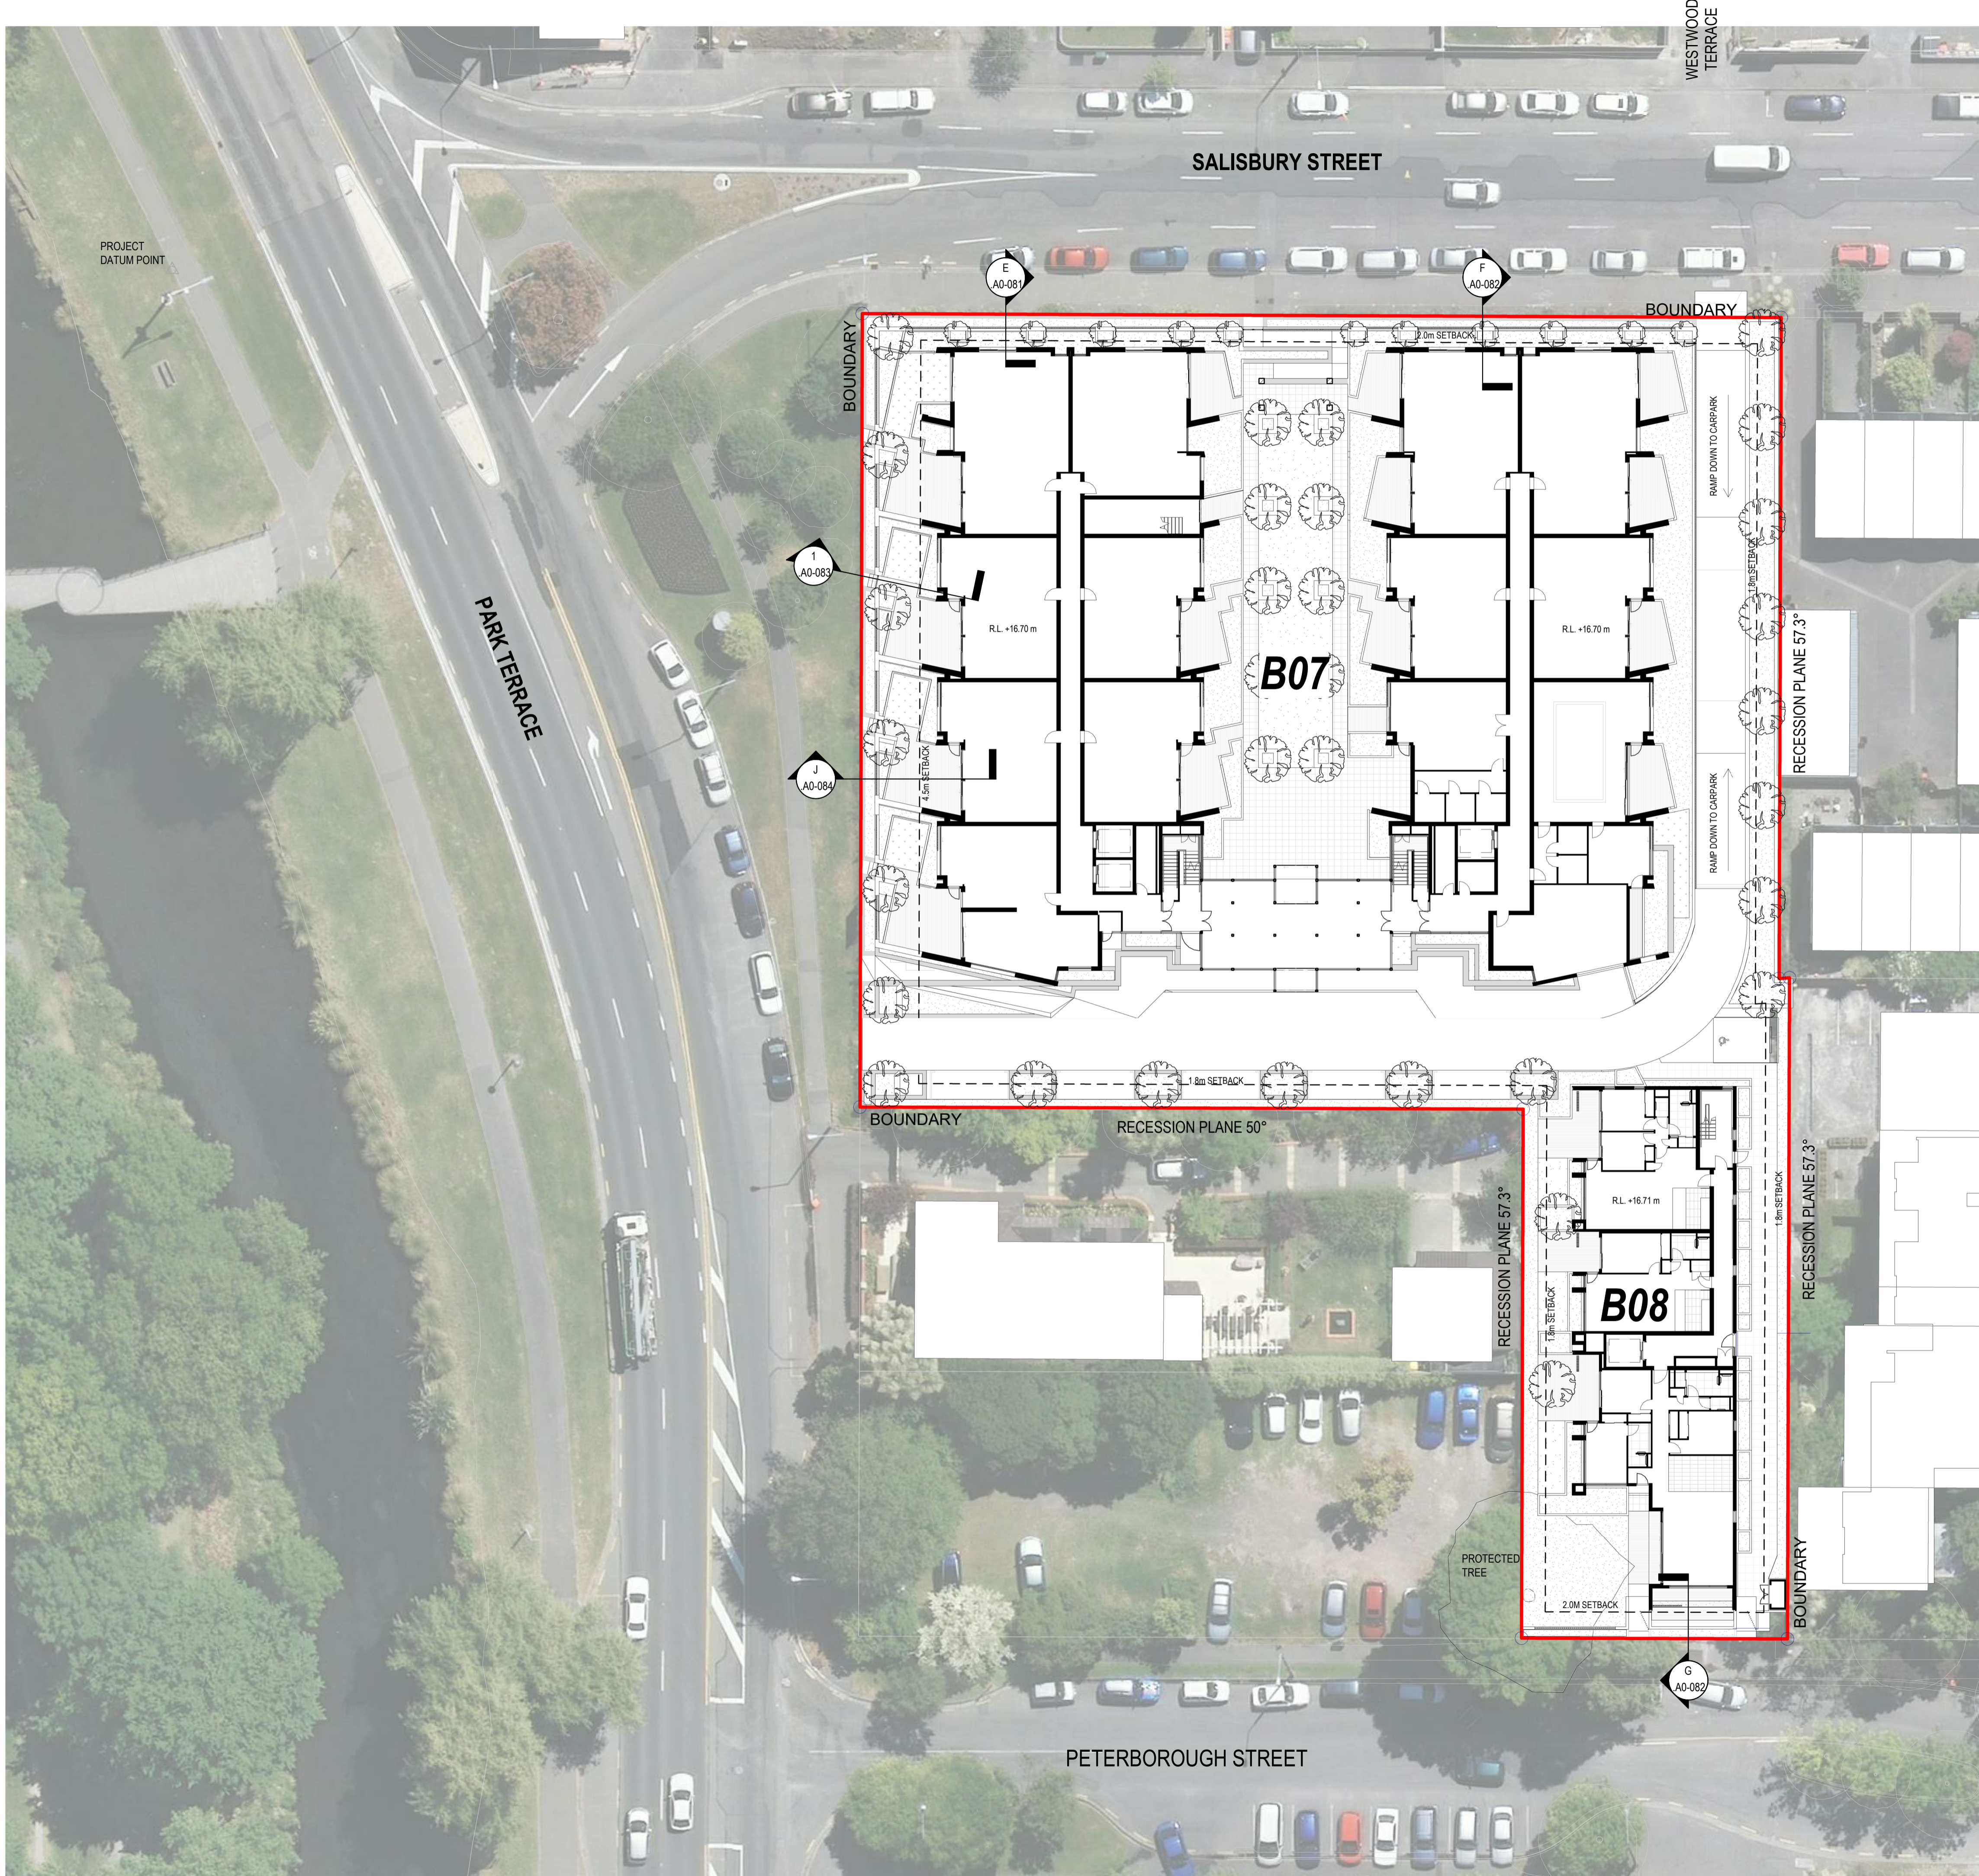

SITE INFORMATION

SITE ADDRESS 78 PARK TERRACE
 CHRISTCHURCH CENTRAL
 LEGAL DESCRIPTION LOT 1, DP 77997
 AFFECTED SURVEYS DP 301196, DP 46369
 SITE AREA 5082m²
 BUILDING FOOTPRINT 2470m²

All dimensions to be verified on site before producing shop drawings or commencing any work. Do not scale. The copyright of this drawing remains with Warren and Mahoney Architects Ltd.

- Revisions**
- A 22/11/19 COORDINATION SET
 - B 18/12/19 DRAFT RESOURCE CONSENT
 - C 09/03/20 FOR INFORMATION
 - D 13/03/20 FINAL DRAFT
 - E 27/03/20 RESOURCE CONSENT ISSUE
 - F 15/05/20 RESOURCE CONSENT RFI

1. AREA FOOTPRINTS

Name	Total Area
B07 FOOTPRINT	2047 m ²
B08 FOOTPRINT	422 m ²
Grand total: 2	2470 m ²

3. CAR PARKS


Comments	Count
LEVEL 0	
90 DEGREE	66
ACCESSIBLE	2
DOUBLE BANKED	6
PARALLEL	3
LEVEL 1	
ACCESSIBLE	1
PARALLEL	5
Grand total: 83	

4. APARTMENT MIX

Name	Count
APT - 1 BED	4
APT - 2 BED	53
APT - 3 BED	23
Grand total: 80	

Notes

—

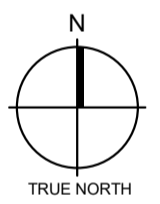

Client
 RYMAN HEALTHCARE

**Warren and Mahoney Architects
 New Zealand Ltd**
 254 Montreal Street
 PO Box 25086
 Christchurch 8011
 New Zealand
 Phone + 64 3 961 5926

Registered Architects and Designers
 www.warrenandmahoney.com

Project Title
 PARK TERRACE
 SITE TWO
 PETERBOROUGH

Drawing Title
 SITE .S02
 PROPOSED SITE PLAN
 - GROUND

Drawing Issue
 RESOURCE
 CONSENT

Drawing Details

Scale 1 : 250 @ A1
 Date 15/05/20
 Job No 8899
 Drawn WM Team
 Checked TDH



Drawing No .S02 .A0-030
Revision (F)

All dimensions to be verified on site before producing shop drawings or commencing any work. Do not scale. The copyright of this drawing remains with Warren and Mahoney Architects Ltd.

Revisions

- A 22/11/19 COORDINATION SET
- B 18/12/19 DRAFT RESOURCE CONSENT
- C 09/03/20 FOR INFORMATION
- D 13/03/20 FINAL DRAFT
- E 27/03/20 RESOURCE CONSENT ISSUE
- F 15/05/20 RESOURCE CONSENT RFI

Notes

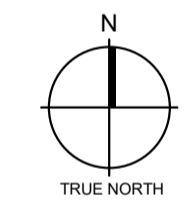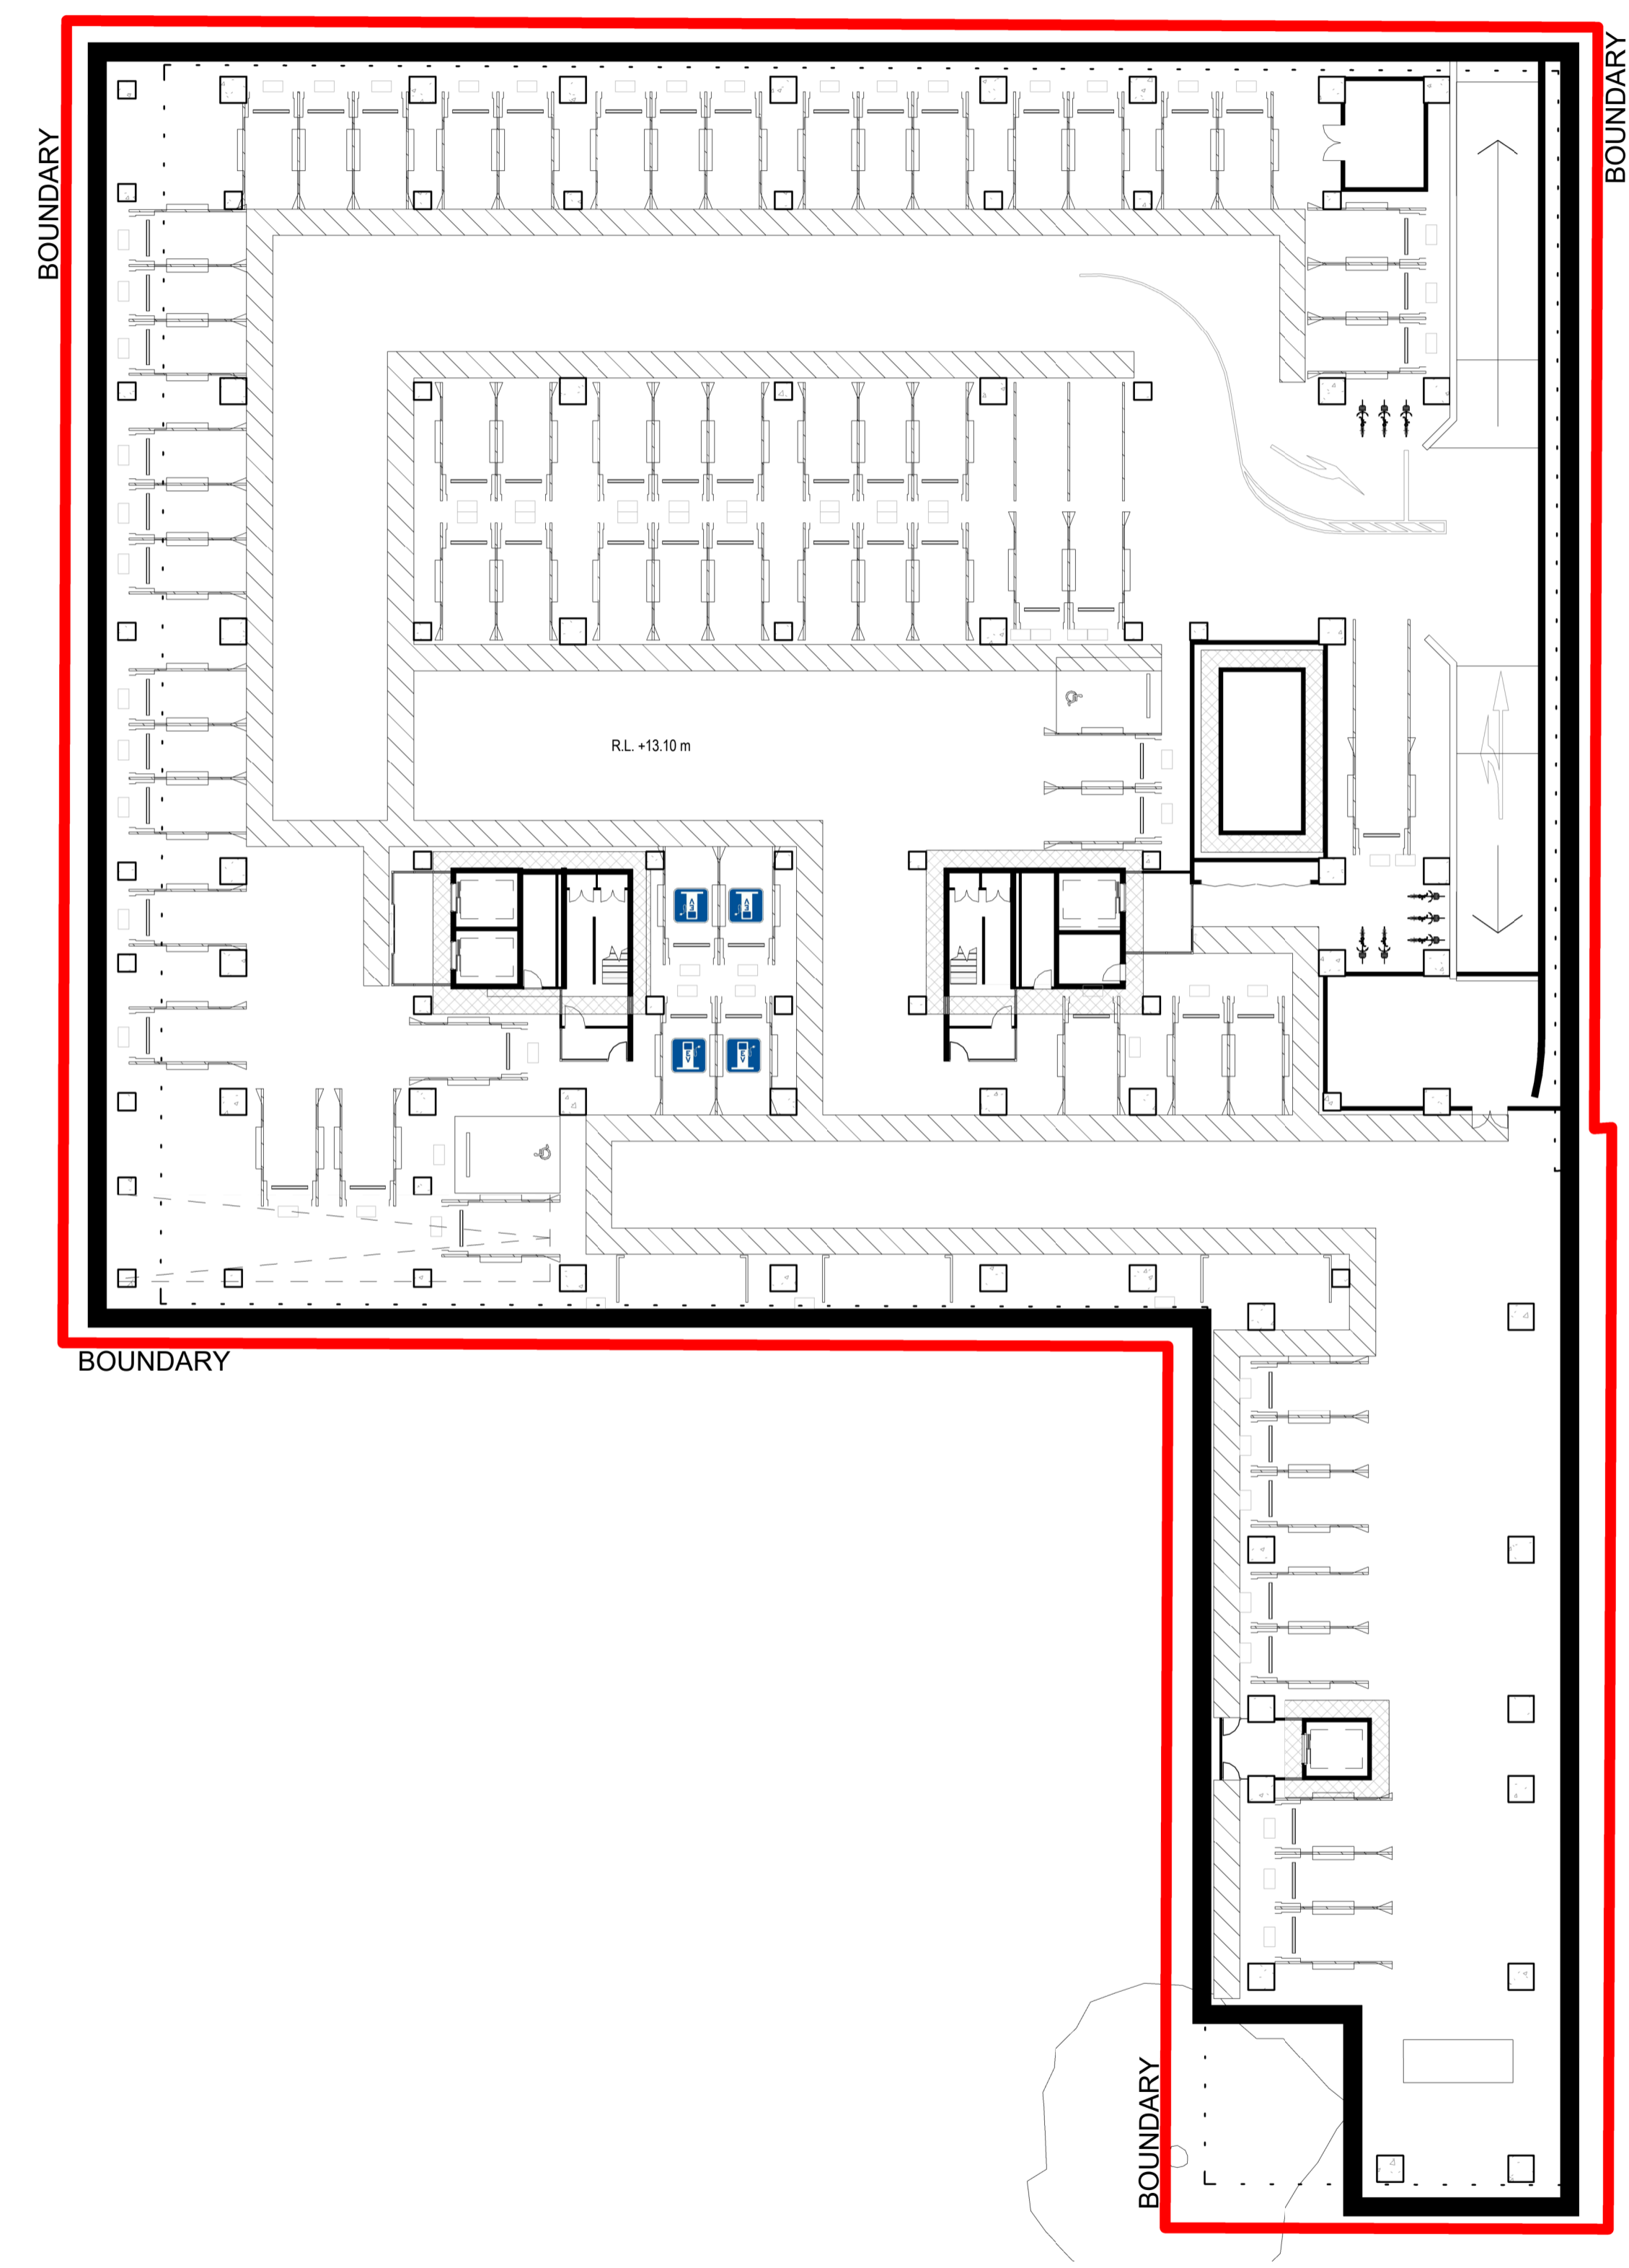

Client

RYMAN HEALTHCARE

**Warren and Mahoney Architects
New Zealand Ltd**

254 Montreal Street
PO Box 25086
Christchurch 8011
New Zealand
Phone + 64 3 961 5926

Registered Architects and Designers
www.warrenandmahoney.com

Project Title

PARK TERRACE
SITE TWO
PETERBOROUGH

Drawing Title

SITE .S02
PROPOSED SITE PLAN
- BASEMENT

Drawing Issue

RESOURCE
CONSENT

Drawing Details

Scale	1 : 250 @ A1
Date	15/05/20
Job No	8899
Drawn	WM Team
Checked	TDH

Drawing No

.S02 .A0-040

Revision

(F)


1 PROPOSED SITE PLAN - BASEMENT
A1 sheet scale = 1 : 250
A3 sheet scale is twice scale shown above

All dimensions to be verified on site before producing shop drawings or commencing any work. Do not scale. The copyright of this drawing remains with Warren and Mahoney Architects Ltd.

Revisions

A	20.11.22	CO-ORDINATION SET
B	18/12/19	DRAFT RESOURCE CONSENT
C	09/03/20	FOR INFORMATION
D	13/03/20	FINAL DRAFT
E	27/03/20	RESOURCE CONSENT ISSUE
F	15/05/20	RESOURCE CONSENT RFI

Notes

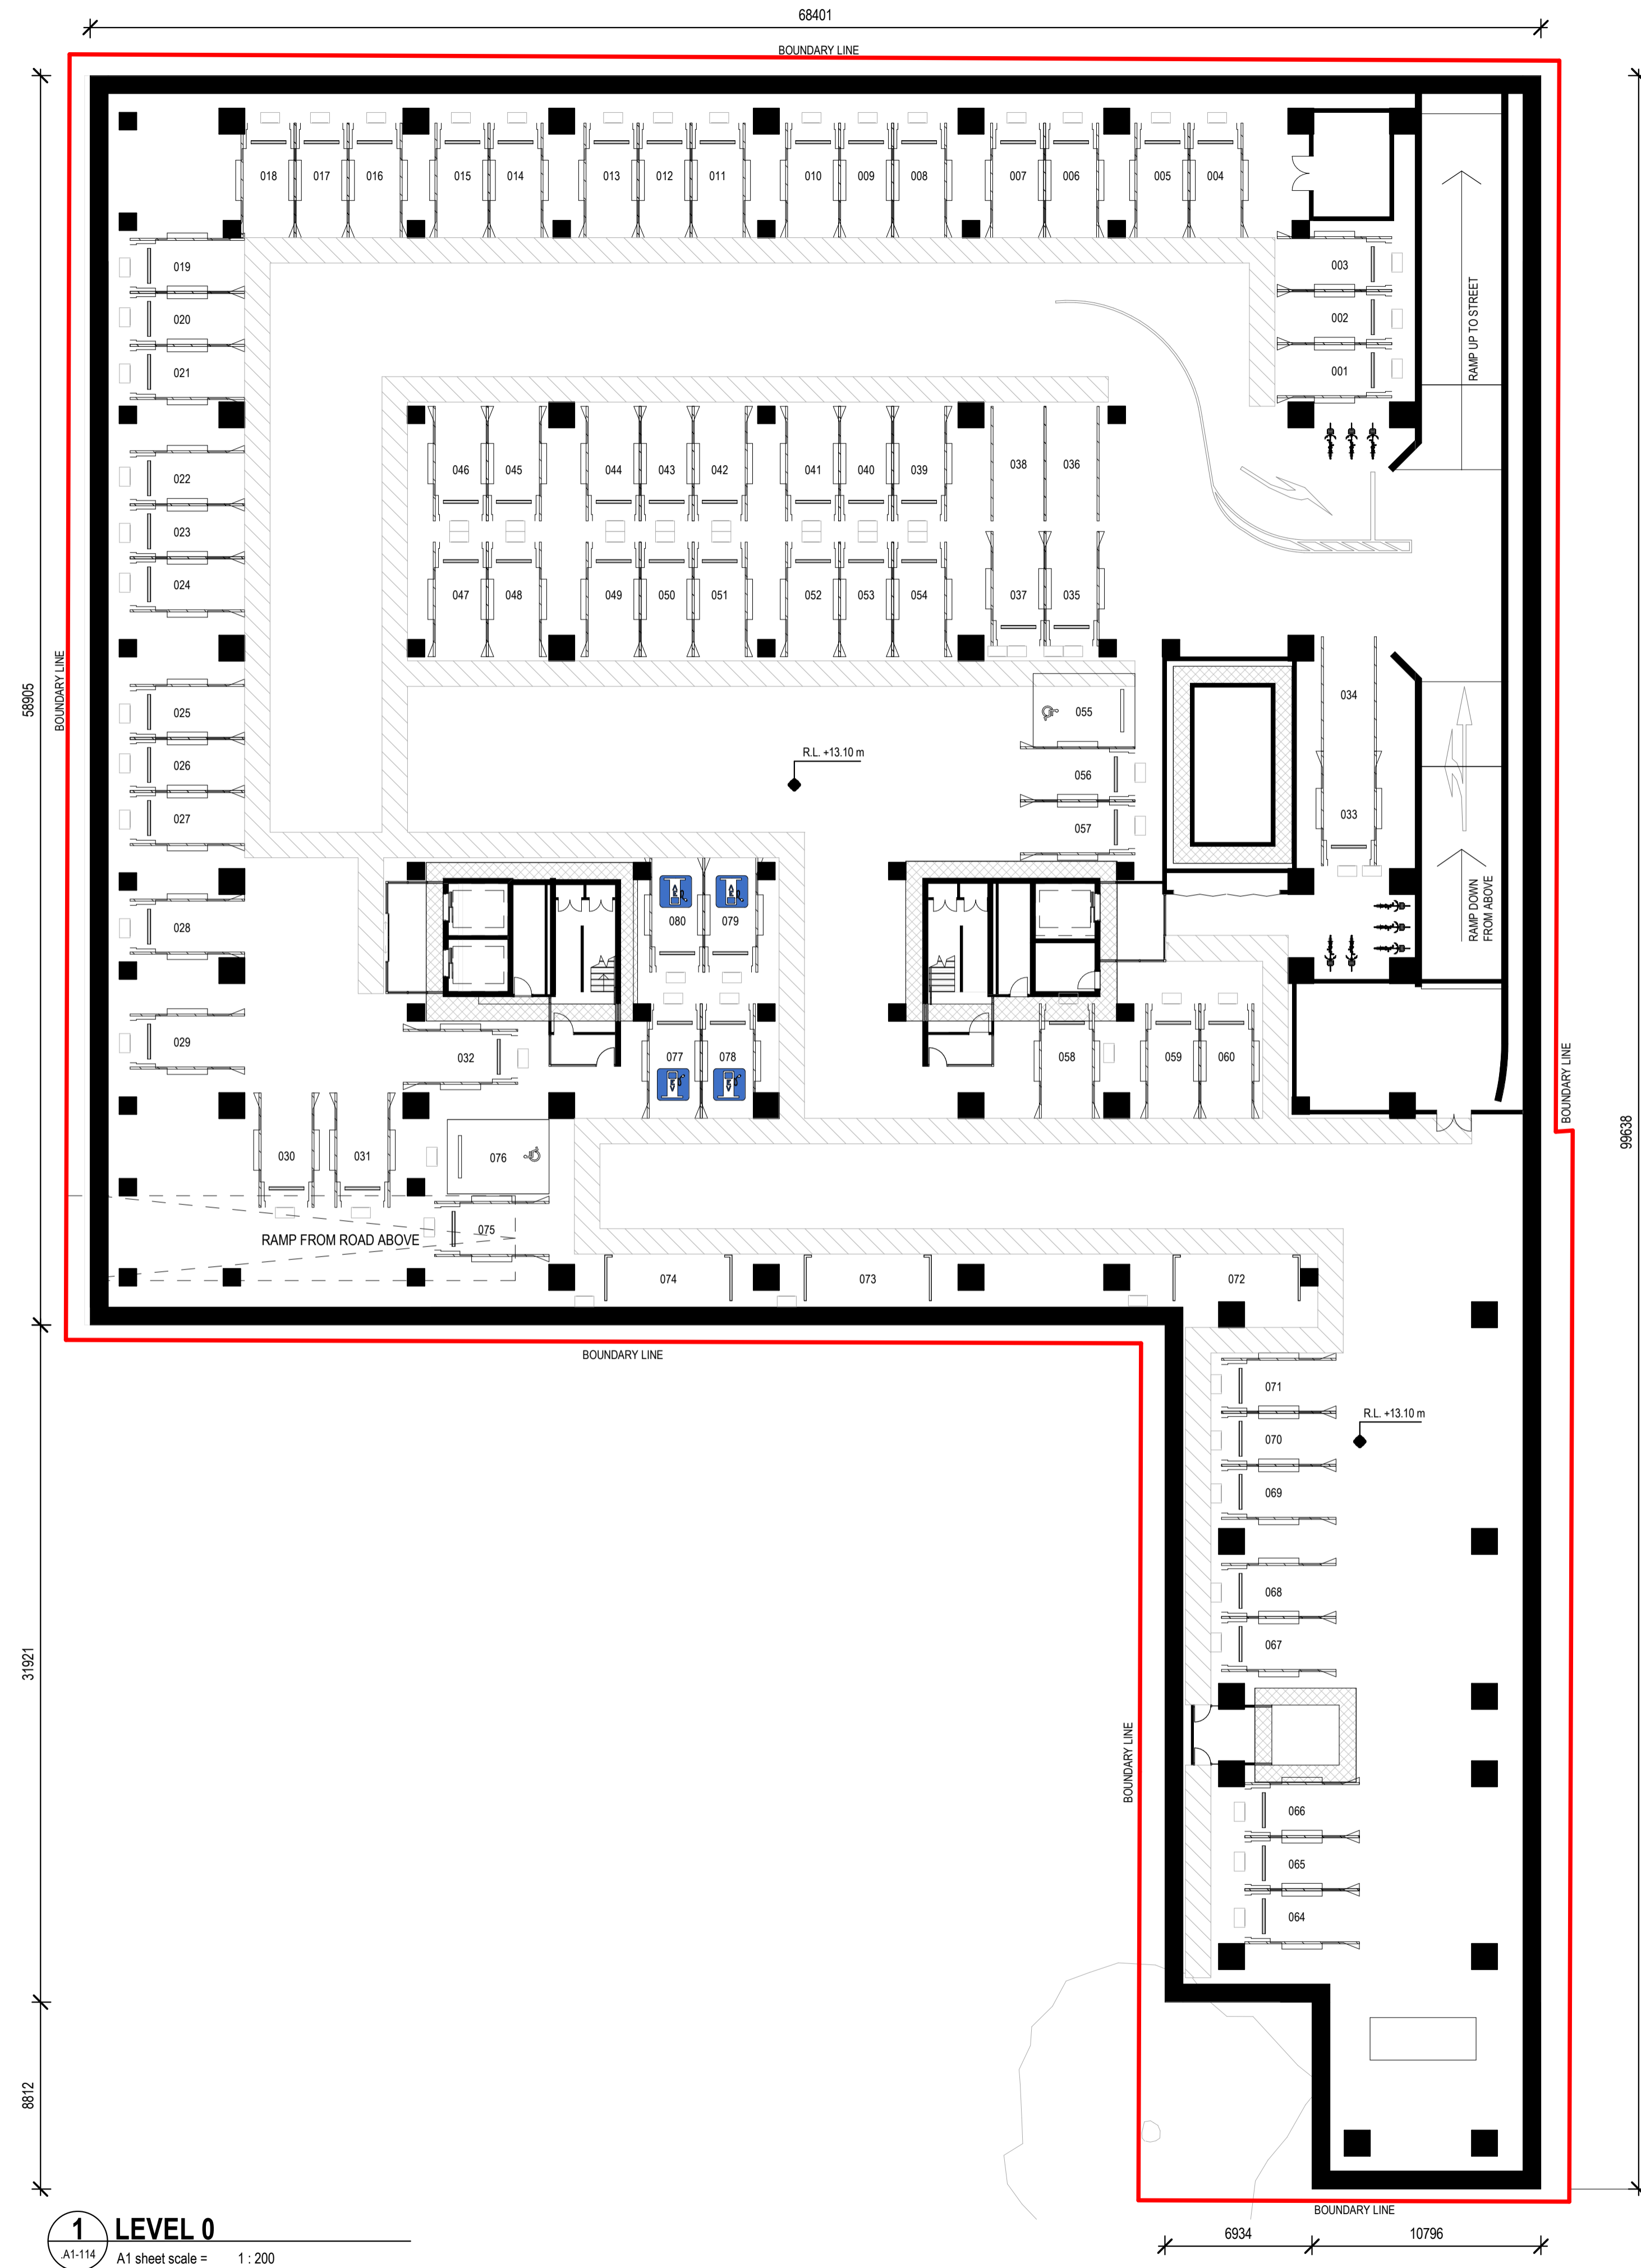

1 LEVEL 0
A1-114 A1 sheet scale = 1 : 200

Client
RYMAN HEALTHCARE

**Warren and Mahoney Architects
New Zealand Ltd**
254 Montreal Street
PO Box 25086
Christchurch 8011
New Zealand
Phone + 64 3 961 5926

Registered Architects and Designers
www.warrenandmahoney.com
Project Title
PARK TERRACE
SITE 02
PETERBOROUGH

Drawing Title
APARTMENTS B07
FLOOR PLAN LEVEL 0
BASEMENT

Drawing Issue
RESOURCE
CONSENT

Drawing Details

Scale	1 : 200 @ A1
Date	15/05/20
Job No	8899
Drawn	WM Team
Checked	TDH



Drawing No B07 .A1-010
Revision (F)

All dimension to be verified on site before producing shop drawings or commencing any work. Do not scale. The copyright of this drawing remains with Warren and Mahoney Architects Ltd.

Revisions

- A 20.11.22 CO-ORDINATION SET
- B 18/12/19 DRAFT RESOURCE CONSENT
- C 09/03/20 FOR INFORMATION
- D 13/03/20 FINAL DRAFT
- E 27/03/20 RESOURCE CONSENT ISSUE
- F 15/05/20 RESOURCE CONSENT RFI

Notes

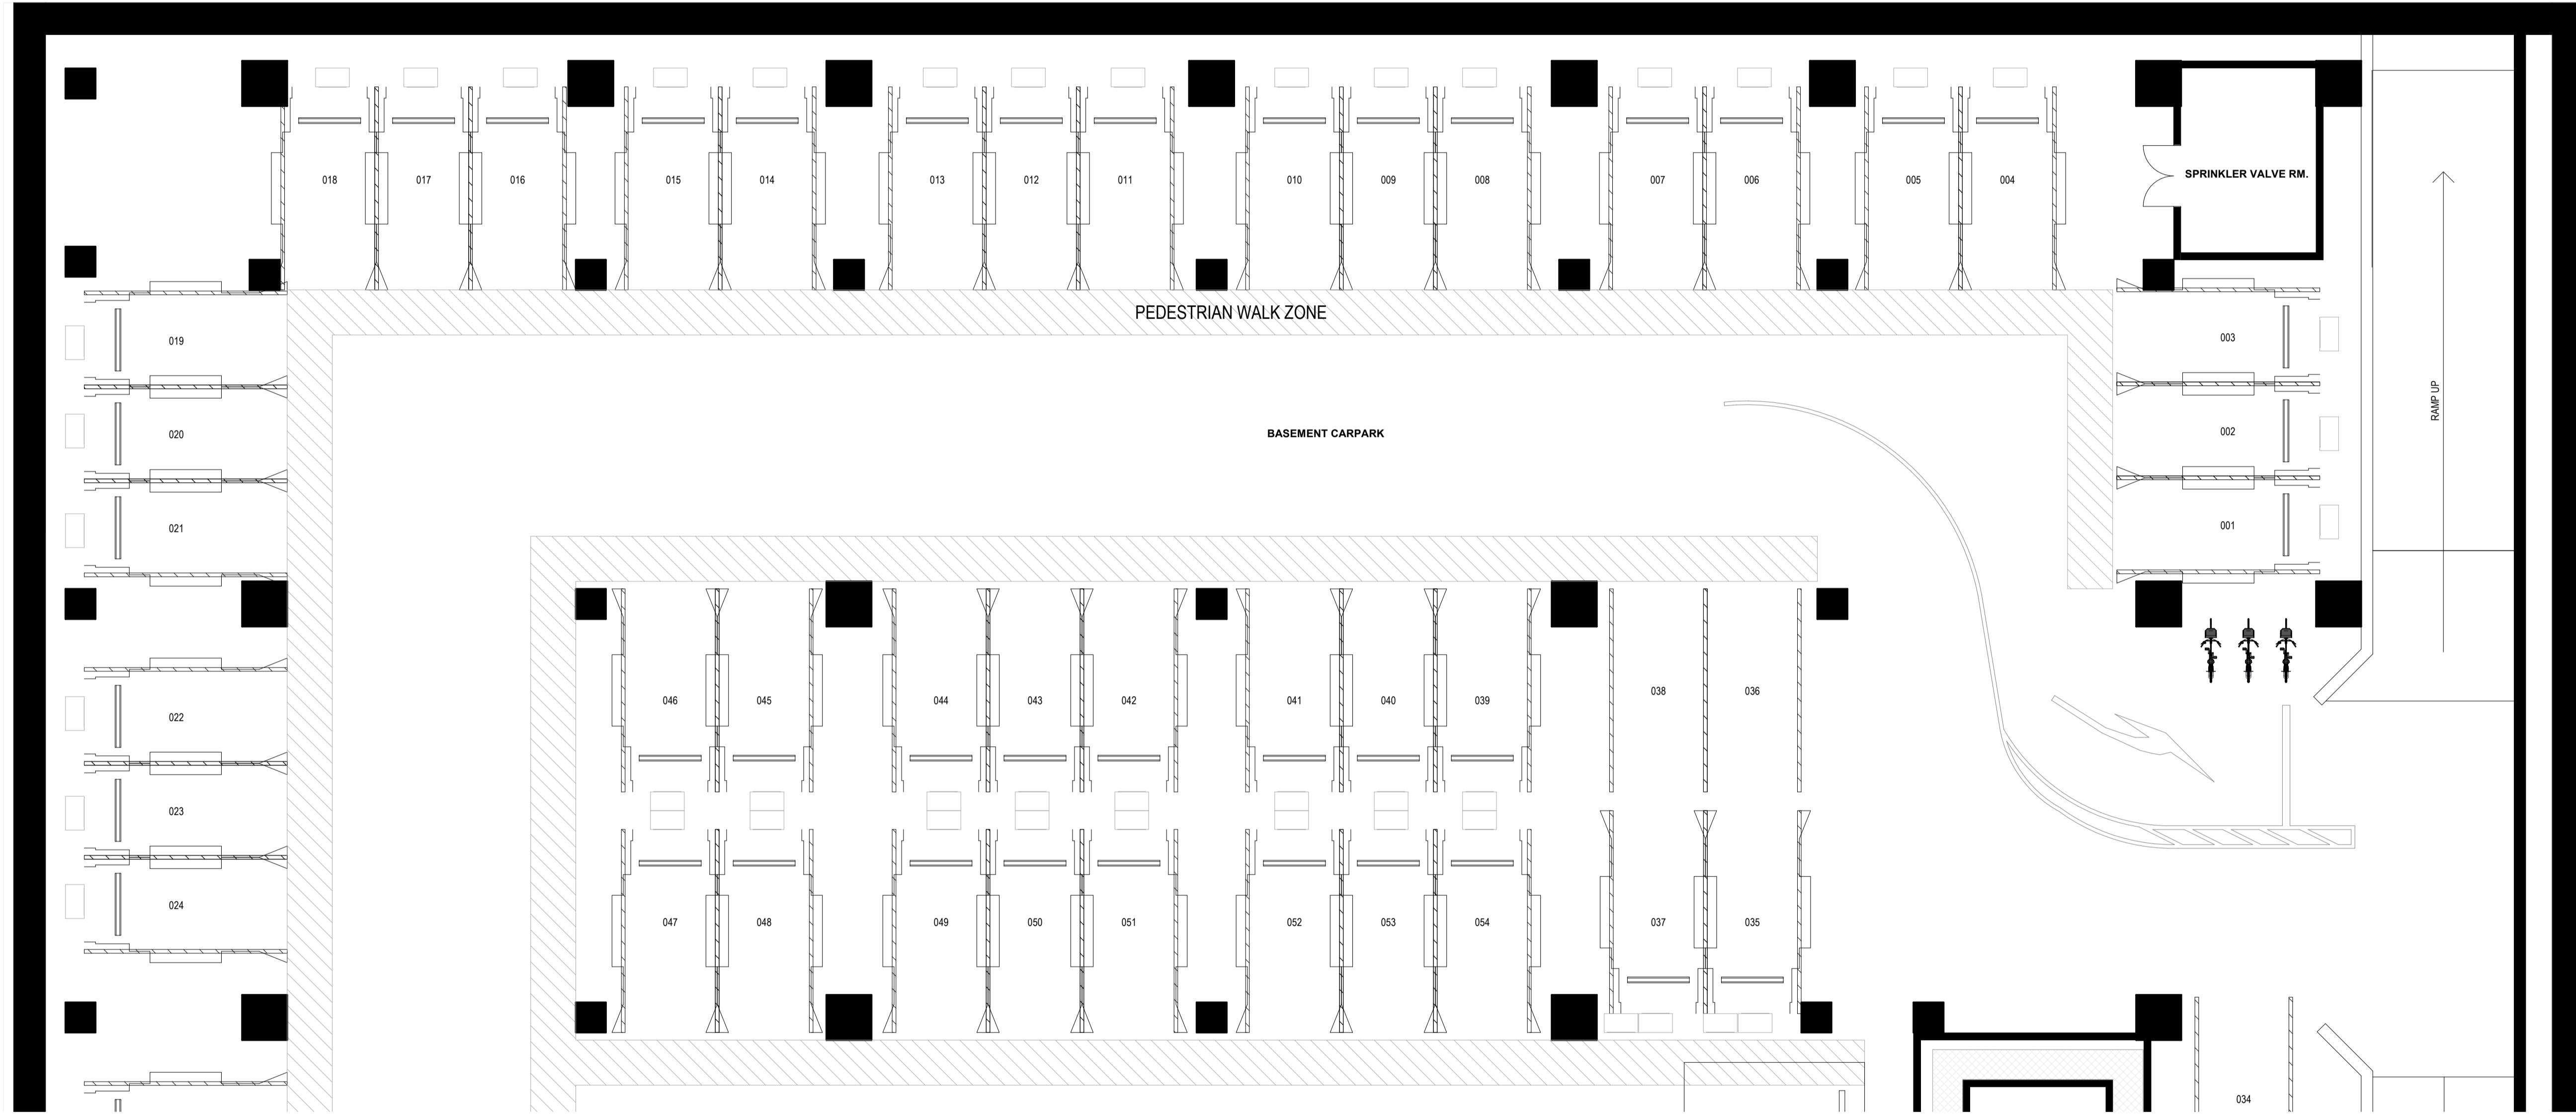 

Client
RYMAN HEALTHCARE

**Warren and Mahoney Architects
New Zealand Ltd**
254 Montreal Street
PO Box 25086
Christchurch 8011
New Zealand
Phone + 64 3 961 5926

Registered Architects and Designers
www.warrenandmahoney.com

Project Title
PARK TERRACE
SITE 02
PETERBOROUGH

Drawing Title
APARTMENTS B07
BASEMENT FLOOR
PLAN - ZONE 1

Drawing Issue
RESOURCE
CONSENT

Drawing Details
Scale As indicated @ A1
Date 15/05/20
Job No 8899
Drawn WM Team
Checked TDH

Drawing No B07 .A1-110 **Revision** (F)



1 BASEMENT ZONE 1
A1-114 A1 sheet scale = 1:100

All dimensions to be verified on site before producing shop drawings or commencing any work. Do not scale. The copyright of this drawing remains with Warren and Mahoney Architects Ltd.

Revisions

A	20.11.22	CO-ORDINATION SET
B	18/12/19	DRAFT RESOURCE CONSENT
C	09/03/20	FOR INFORMATION
D	13/03/20	FINAL DRAFT
E	27/03/20	RESOURCE CONSENT ISSUE
F	15/05/20	RESOURCE CONSENT RFI

Notes

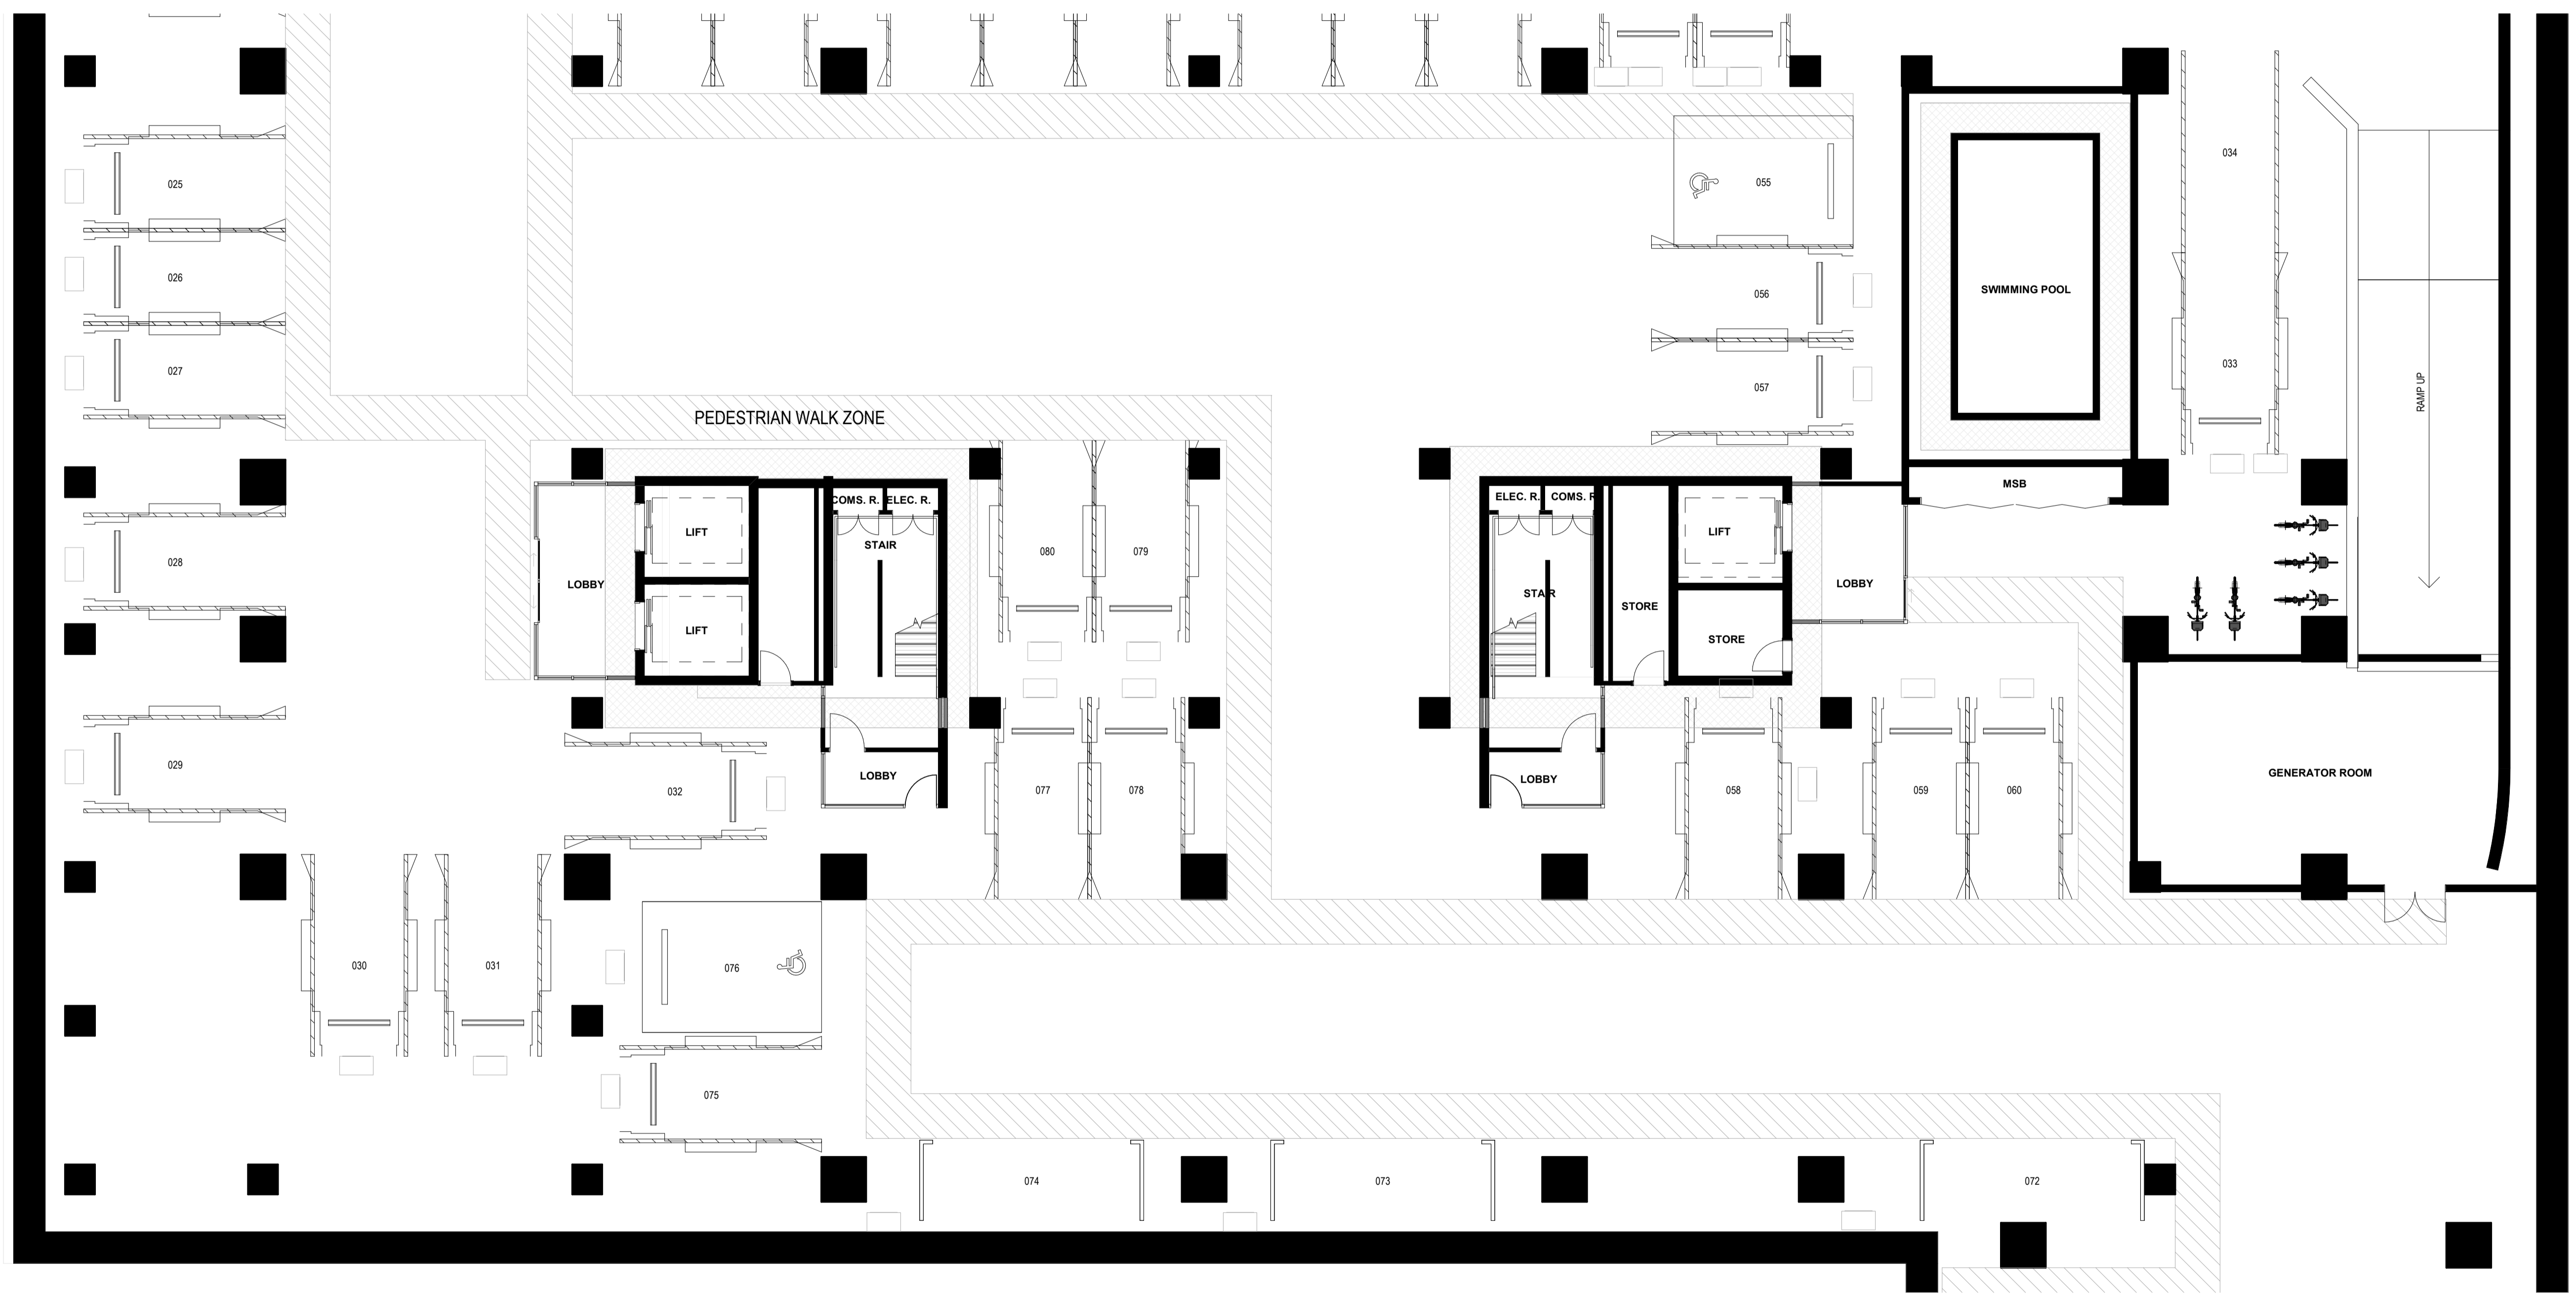 

Client
RYMAN HEALTHCARE

**Warren and Mahoney Architects
New Zealand Ltd**
254 Montreal Street
PO Box 25086
Christchurch 8011
New Zealand
Phone + 64 3 961 5926

Registered Architects and Designers
www.warrenandmahoney.com

Project Title
PARK TERRACE
SITE 02
PETERBOROUGH

Drawing Title
APARTMENTS B07
BASEMENT FLOOR
PLAN - ZONE 2

Drawing Issue
RESOURCE
CONSENT

Drawing Details
Scale As indicated @ A1
Date 15/05/20
Job No 8899
Drawn WM Team
Checked TDH

Drawing No B07.A1-111
Revision (F)

1 BASEMENT ZONE 2
A1-114 A1 sheet scale = 1:100