


© Copyright Christchurch City Council / Aerial Photography Creative Commons Attribution 3.0 New Zealand License






KEY	
	Existing Kerb
	Proposed Kerb
	Paving Strip
	No Stopping
	Proposed Tram Tracks
	Existing Tram Tracks
	Landscape Planting
	Patterned Surface
	Tactile Paver
	Existing Tree
	Existing Tree to be removed
	Proposed Tree
	Existing Artwork
	Bollard
	Proposed Light
	Cycle Stands
	Seat

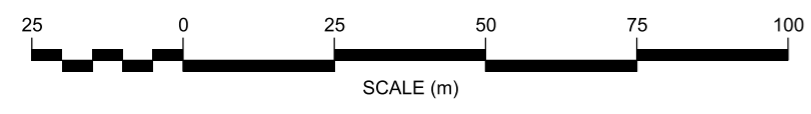



Original size mm
100
50
30
10
0
© Copyright Christchurch City Council / Aerial Photography Creative Commons Attribution 3.0 New Zealand License

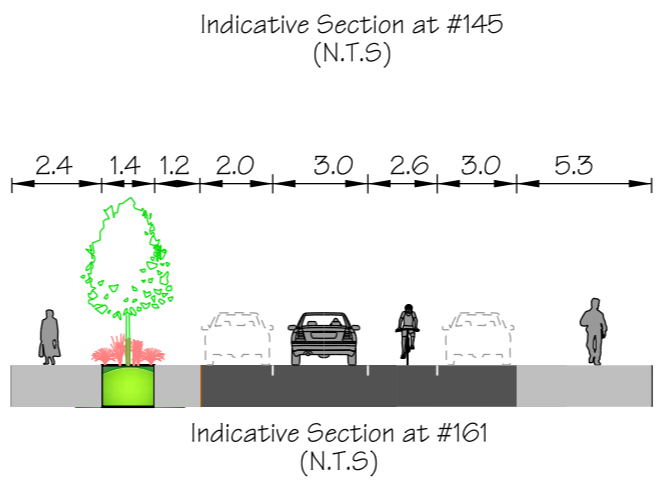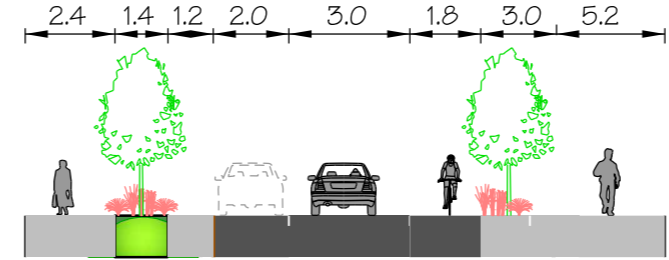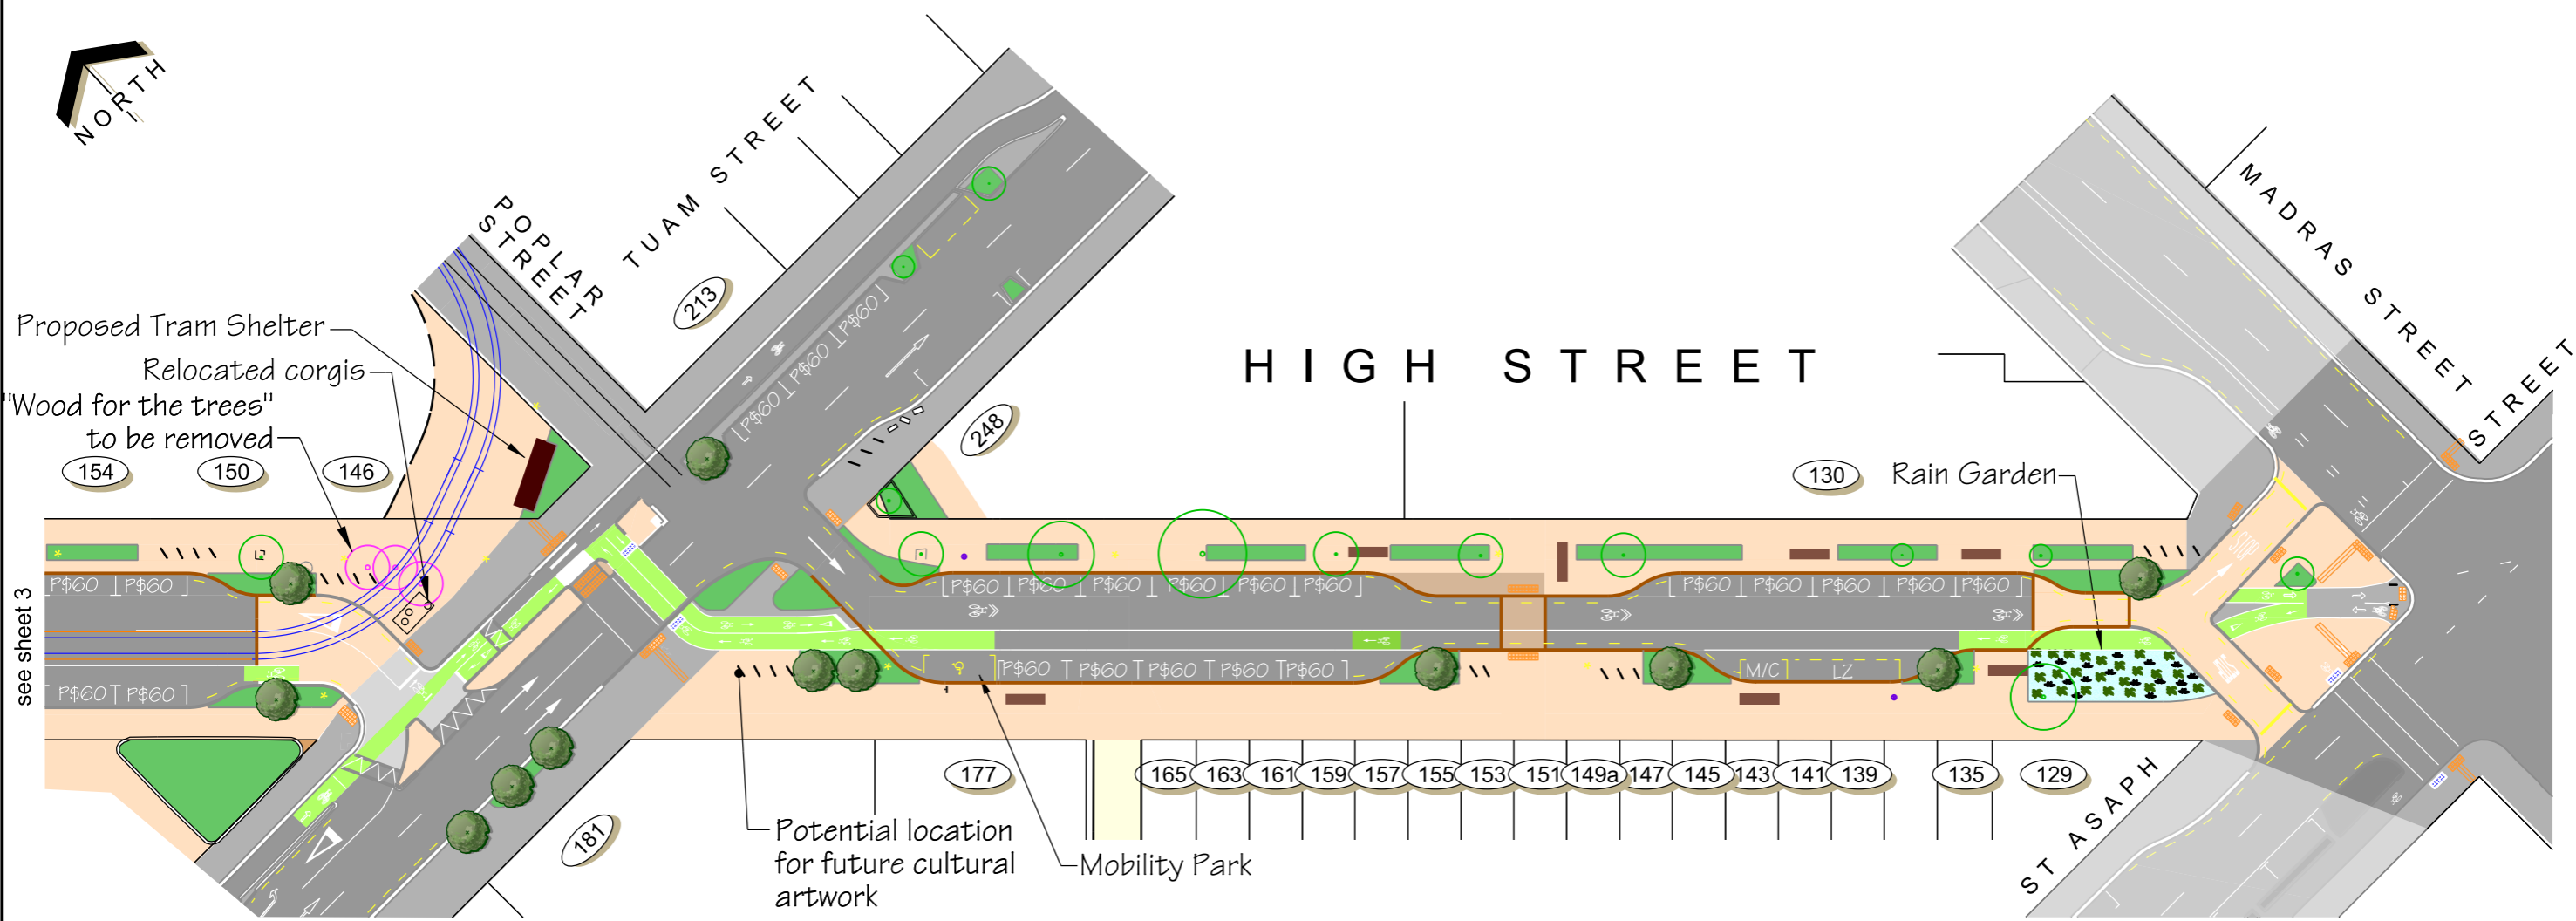

Quercus robur fastigiata
Upright English oak

KEY	
	Existing Kerb
	Proposed Kerb
	Paving Strip
	No Stopping
	Proposed Tram Tracks
	Existing Tram Tracks
	Landscape Planting
	Patterned Surface
	Tactile Paver
	Existing Tree
	Proposed Tree
	Bollard
	Proposed Light
	Cycle Stands
	Seat

