


© Copyright Christchurch City Council / Aerial Photography Creative Commons Attribution 3.0 New Zealand License

Original size mm
100
50
30
10
0



KEY	
	Existing Kerb
	Proposed Kerb
	Paving Strip
	No Stopping
	Proposed Tram Tracks
	Existing Tram Tracks
	Landscape Planting
	Patterned Surface
	Tactile Paver
	Existing Tree
	Existing Tree to be removed
	Proposed Tree
	Existing Artwork
	Bollard
	Proposed Light
	Cycle Stands
	Seat

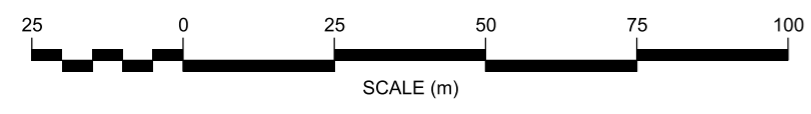

High Street
Cashel Street - St Asaph Street
Plan for Approval (Option 1)

Overview
Sheet 1 of 4

Original Plan Size: A3
ISSUE.1 22/07/2019
TP354902 VMI

© Copyright Christchurch City Council / Aerial Photography Creative Commons Attribution 3.0 New Zealand License




100 Original size mm

50

30


10

0


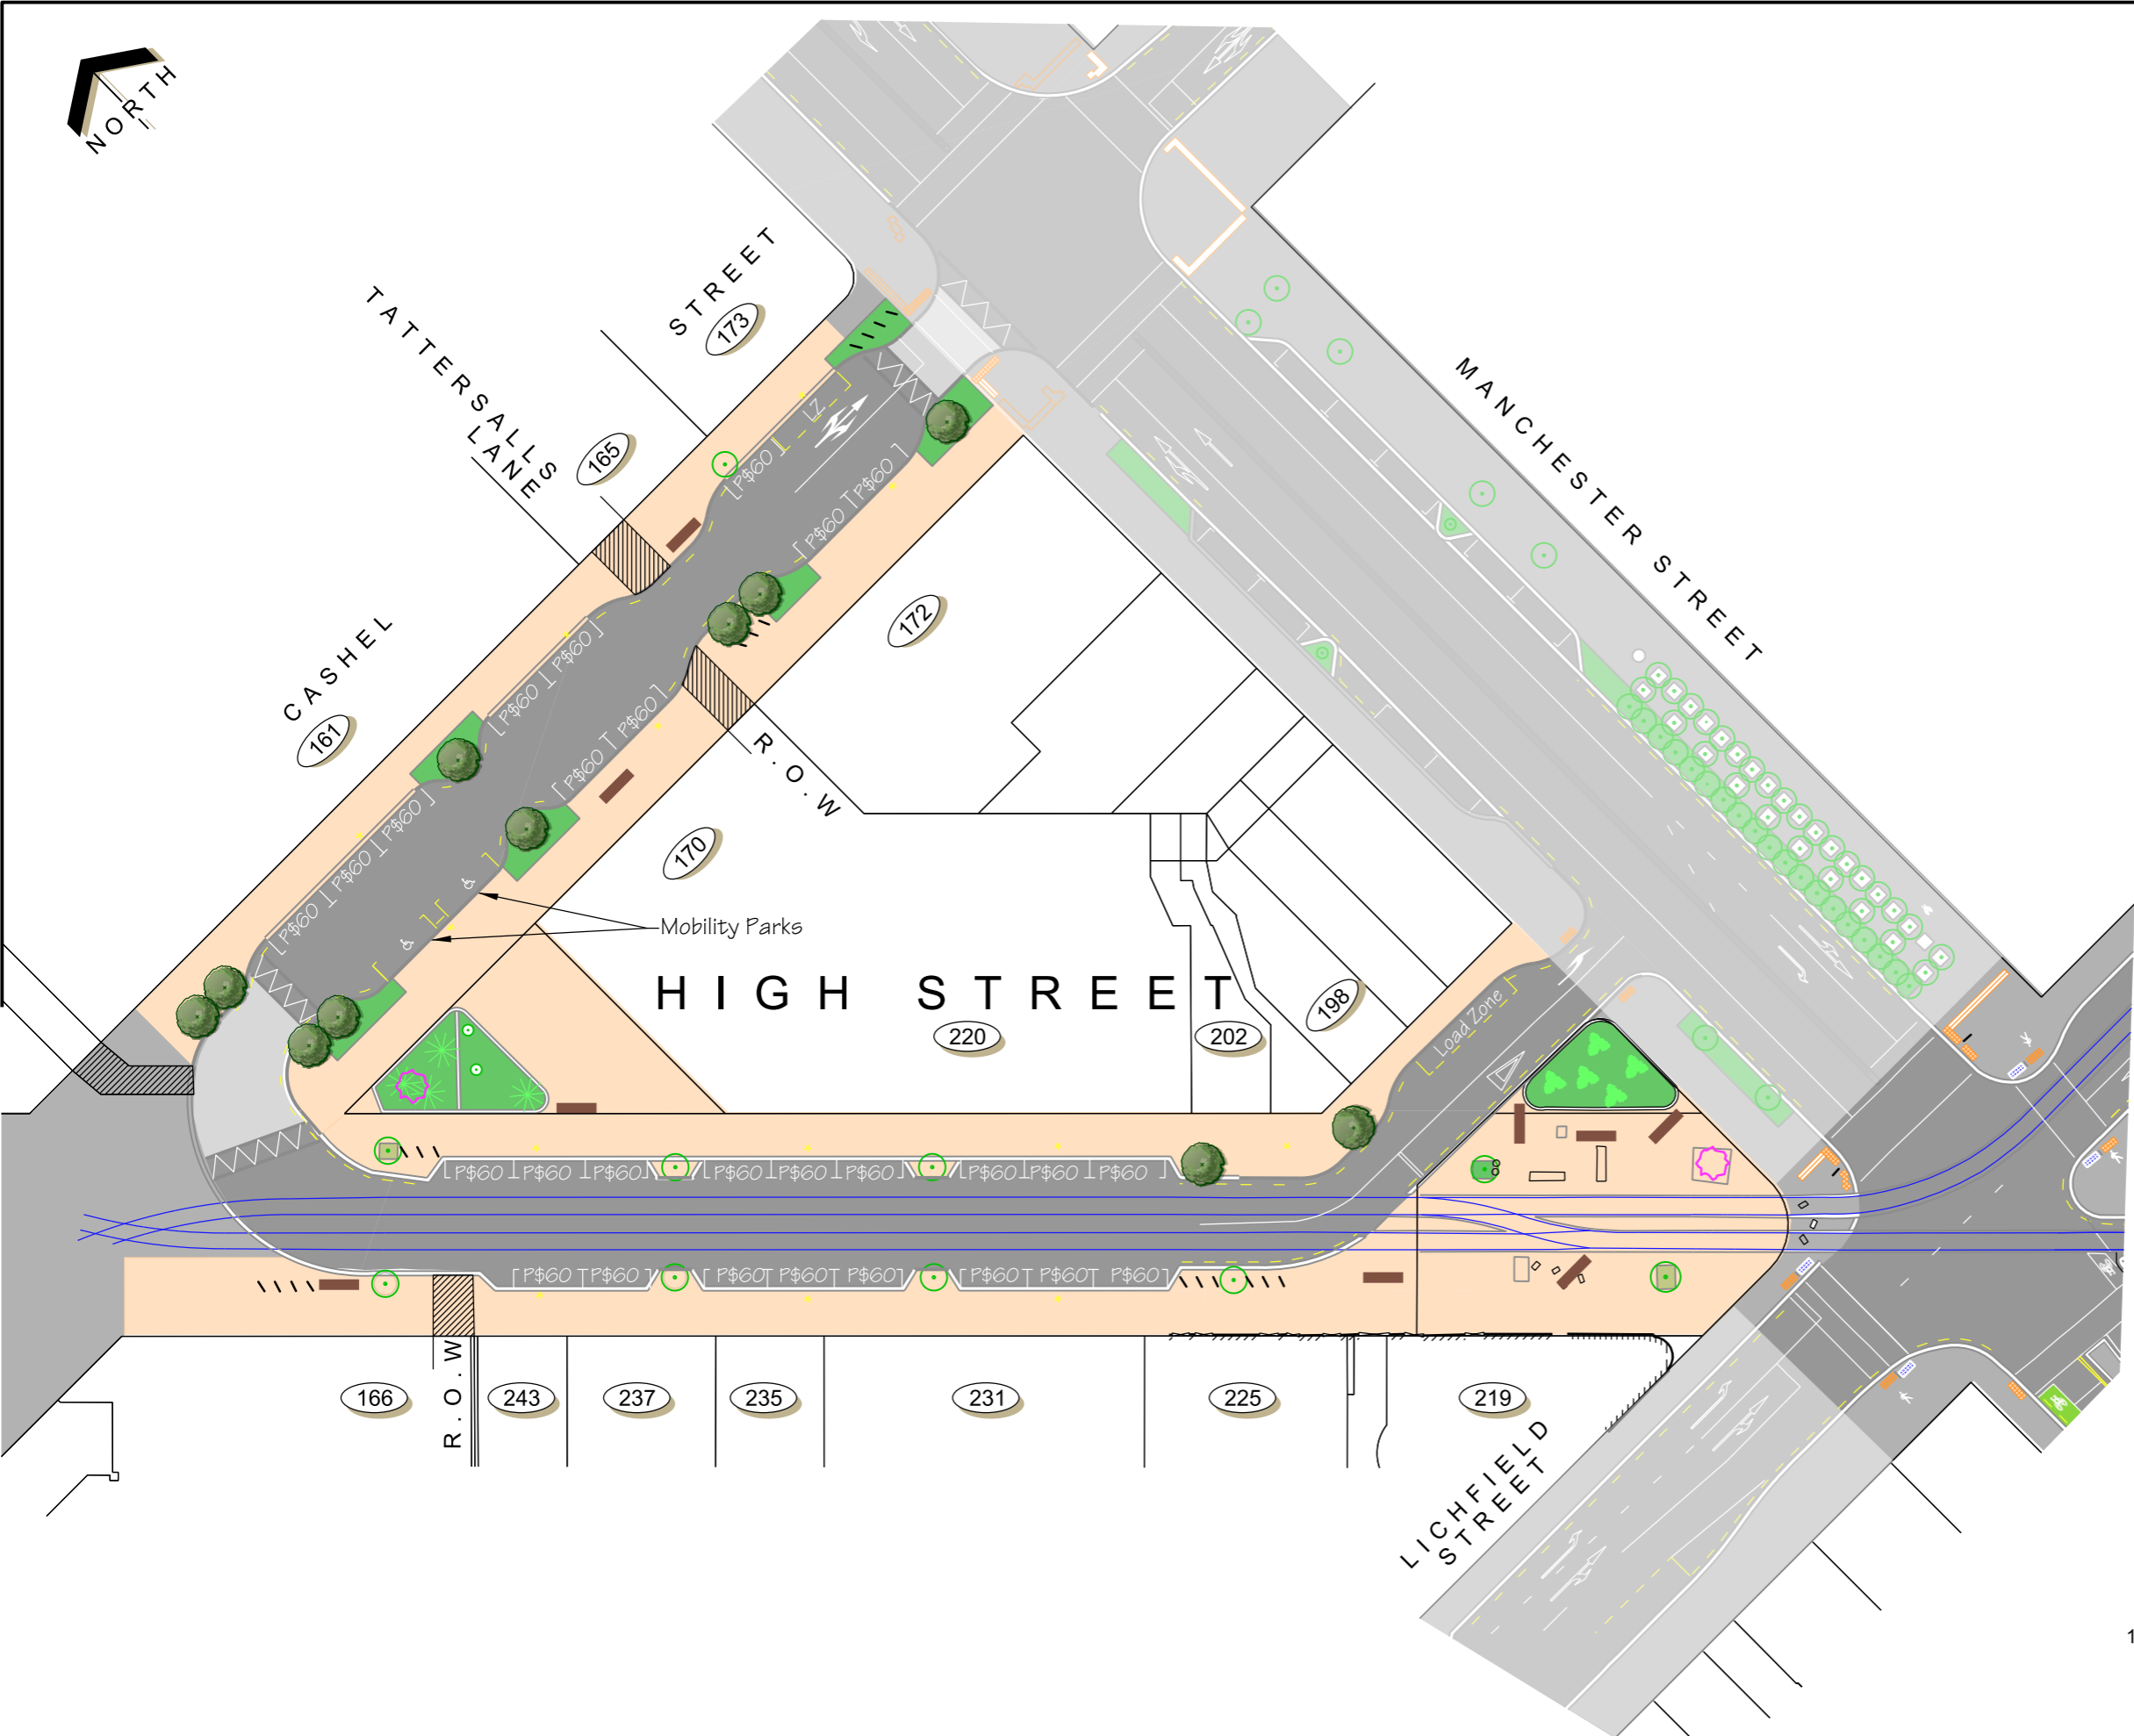


Acer rubrum columnare
Upright Red Maple


KEY	
	Existing Kerb
	Proposed Kerb
	No Stopping
	Existing Tram Tracks
	Landscape Planting
	Patterned Surface
	Tactile Paver
	Existing Tree
	Proposed Tree
	Existing Artwork
	Bollard
	Proposed Light
	Cycle Stands
	Seat

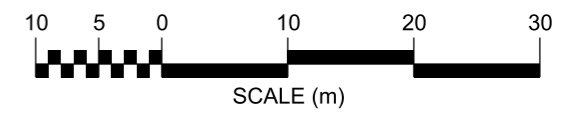

Original size mm
100
50
30
10
0
© Copyright Christchurch City Council / Aerial Photography Creative Commons Attribution 3.0 New Zealand License

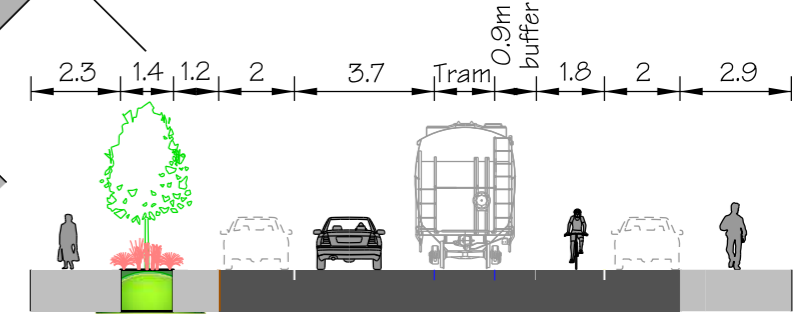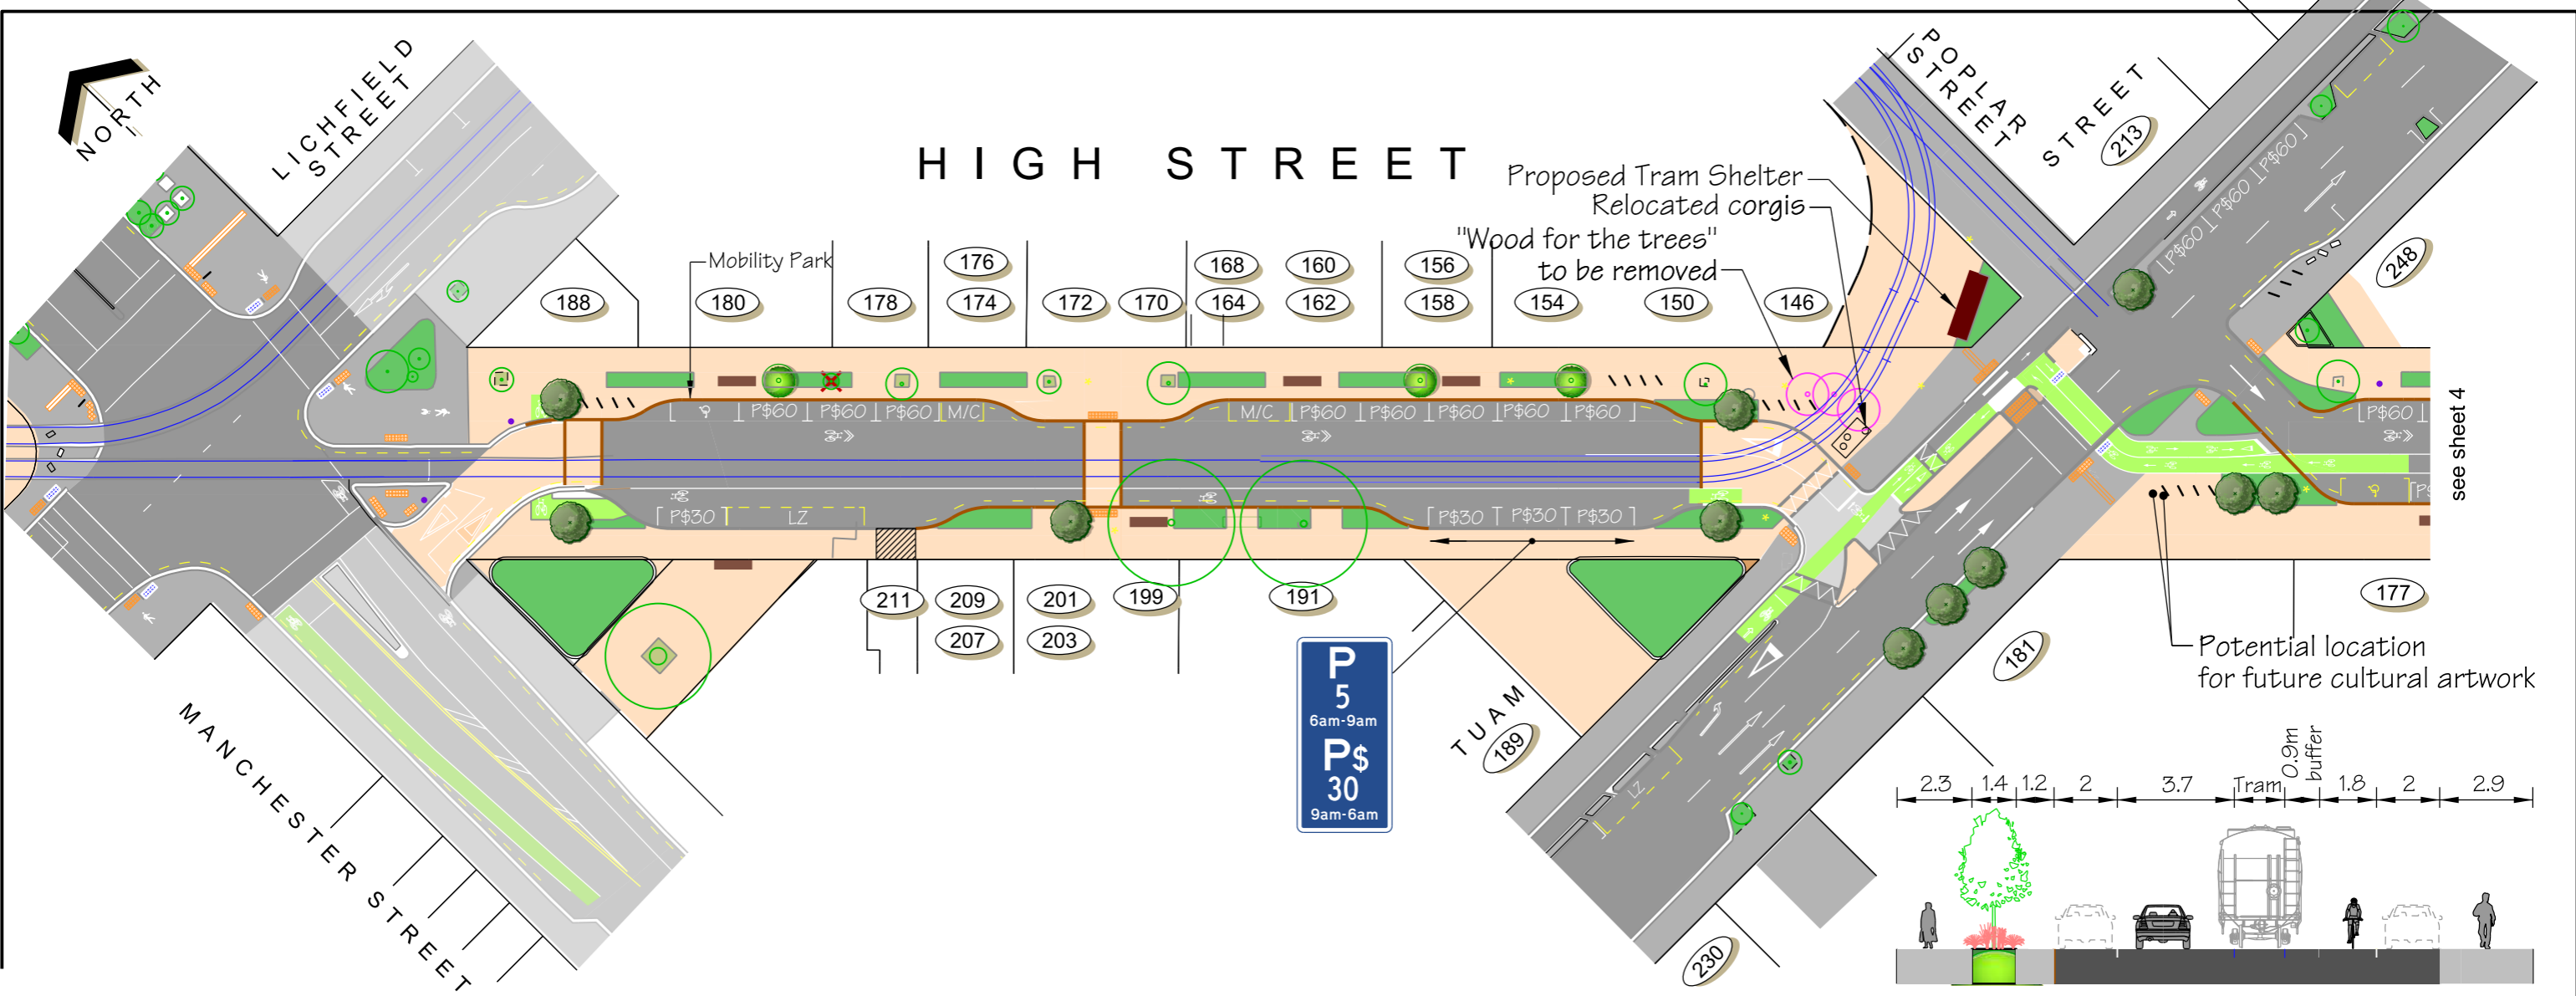



Quercus robur fastigiata
Upright English oak

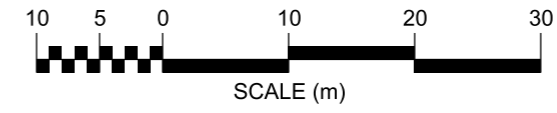


KEY	
	Existing Kerb
	Proposed Kerb
	Paving Strip
	No Stopping
	Proposed Tram Tracks
	Existing Tram Tracks
	Landscape Planting
	Patterned Surface
	Tactile Paver
	Existing Tree
	Existing Tree to be removed
	Proposed Tree
	Bollard
	Proposed Light
	Cycle Stands
	Seat



Original size mm
100
50
30
10
0
© Copyright Christchurch City Council / Aerial Photography Creative Commons Attribution 3.0 New Zealand License

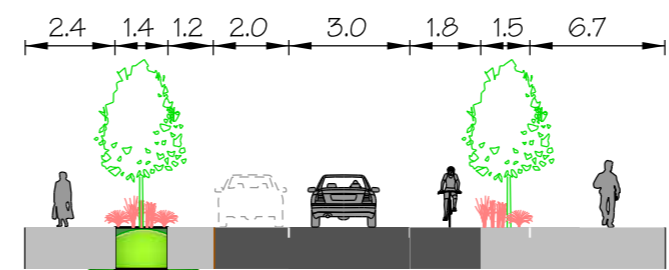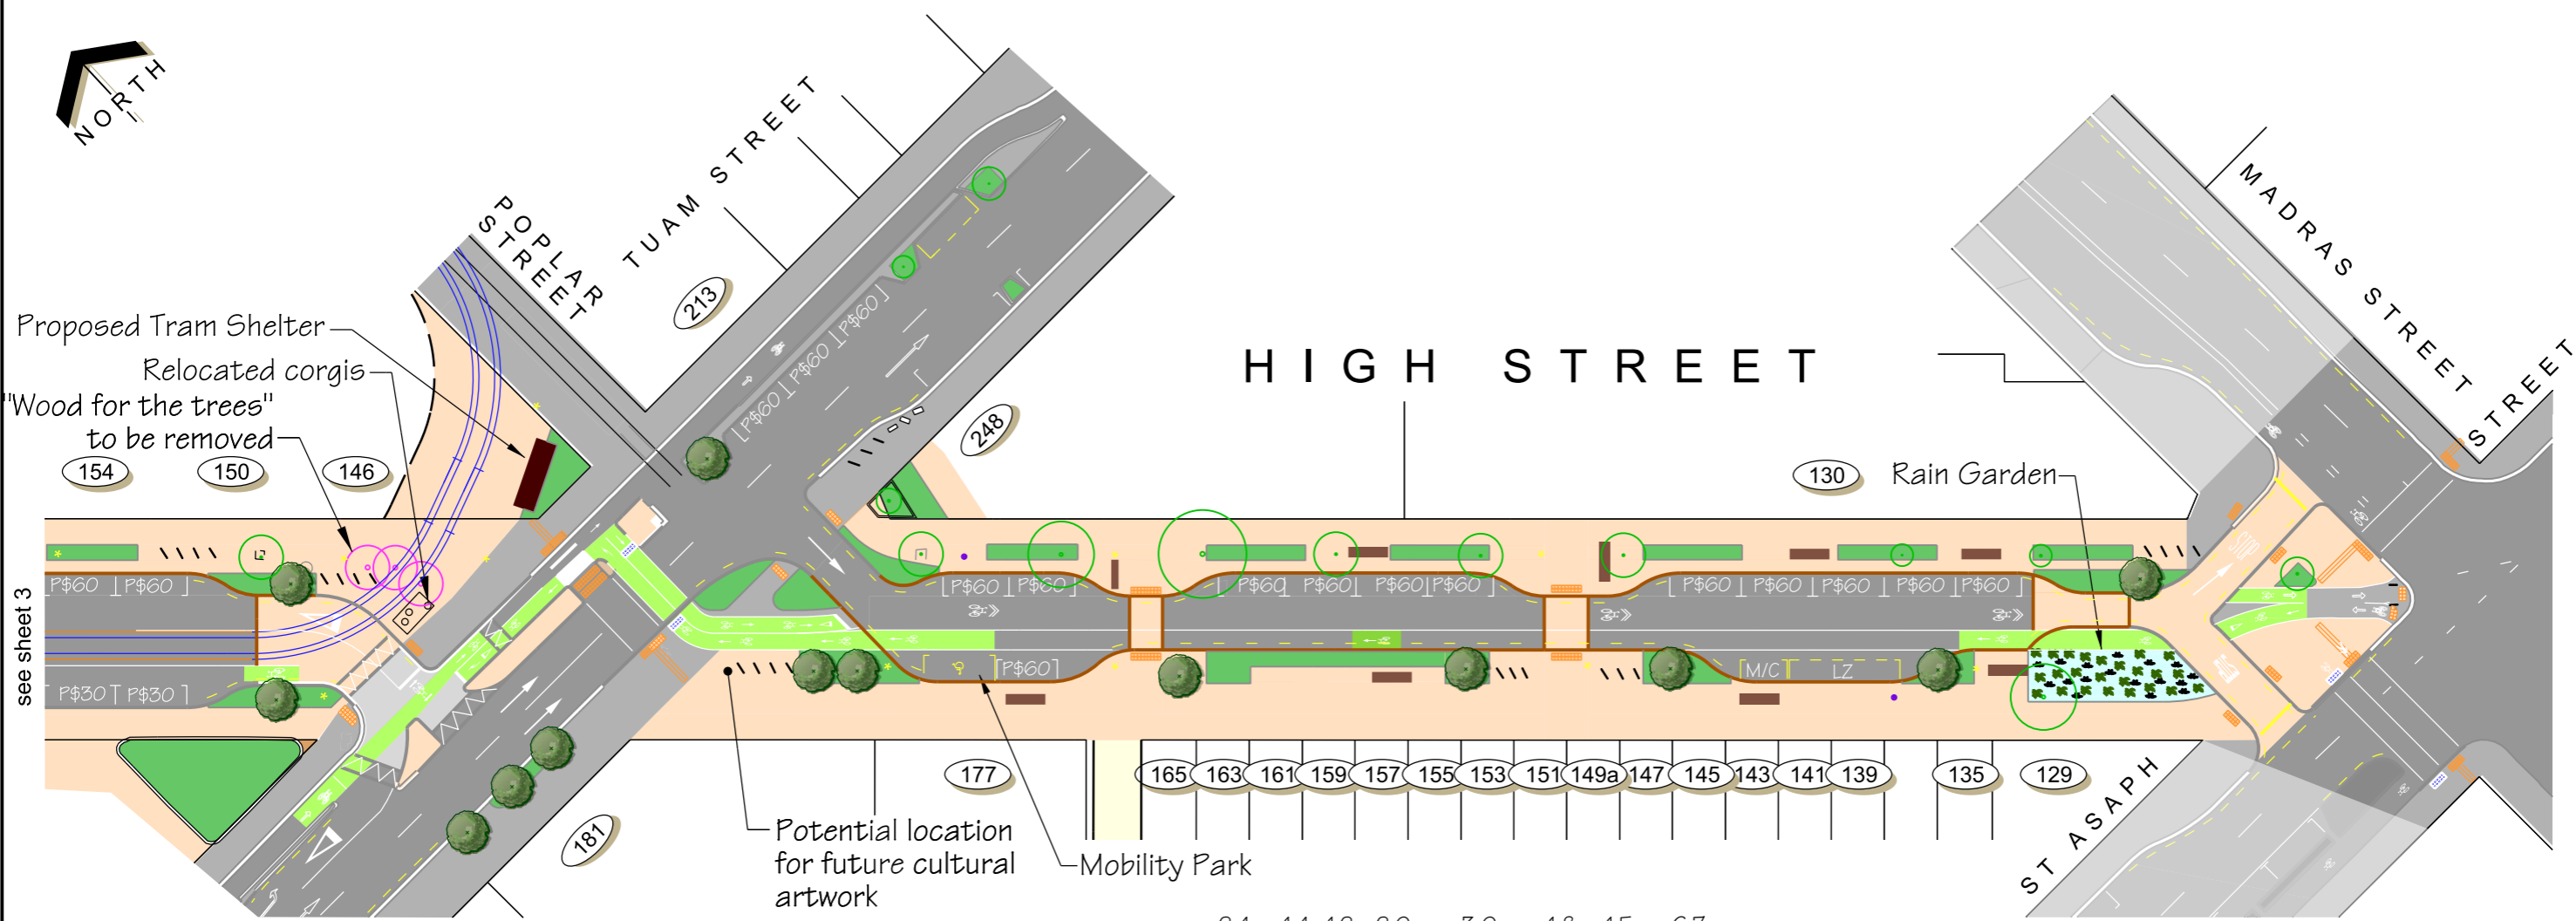

Indicative Section at #161 (N.T.S)

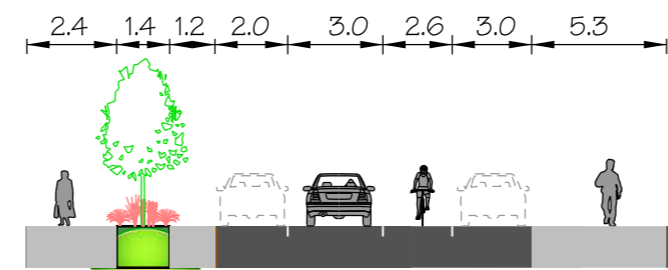

Indicative Section at #139 (N.T.S)



Quercus robur fastigiata
Upright English oak

KEY	
	Existing Kerb
	Proposed Kerb
	Paving Strip
	No Stopping
	Proposed Tram Tracks
	Existing Tram Tracks
	Landscape Planting
	Patterned Surface
	Tactile Paver
	Existing Tree
	Proposed Tree
	Bollard
	Proposed Light
	Cycle Stands
	Seat

