


# **Netsal Centre**

## **Design Document**


Revision J

Date 11/03/2020




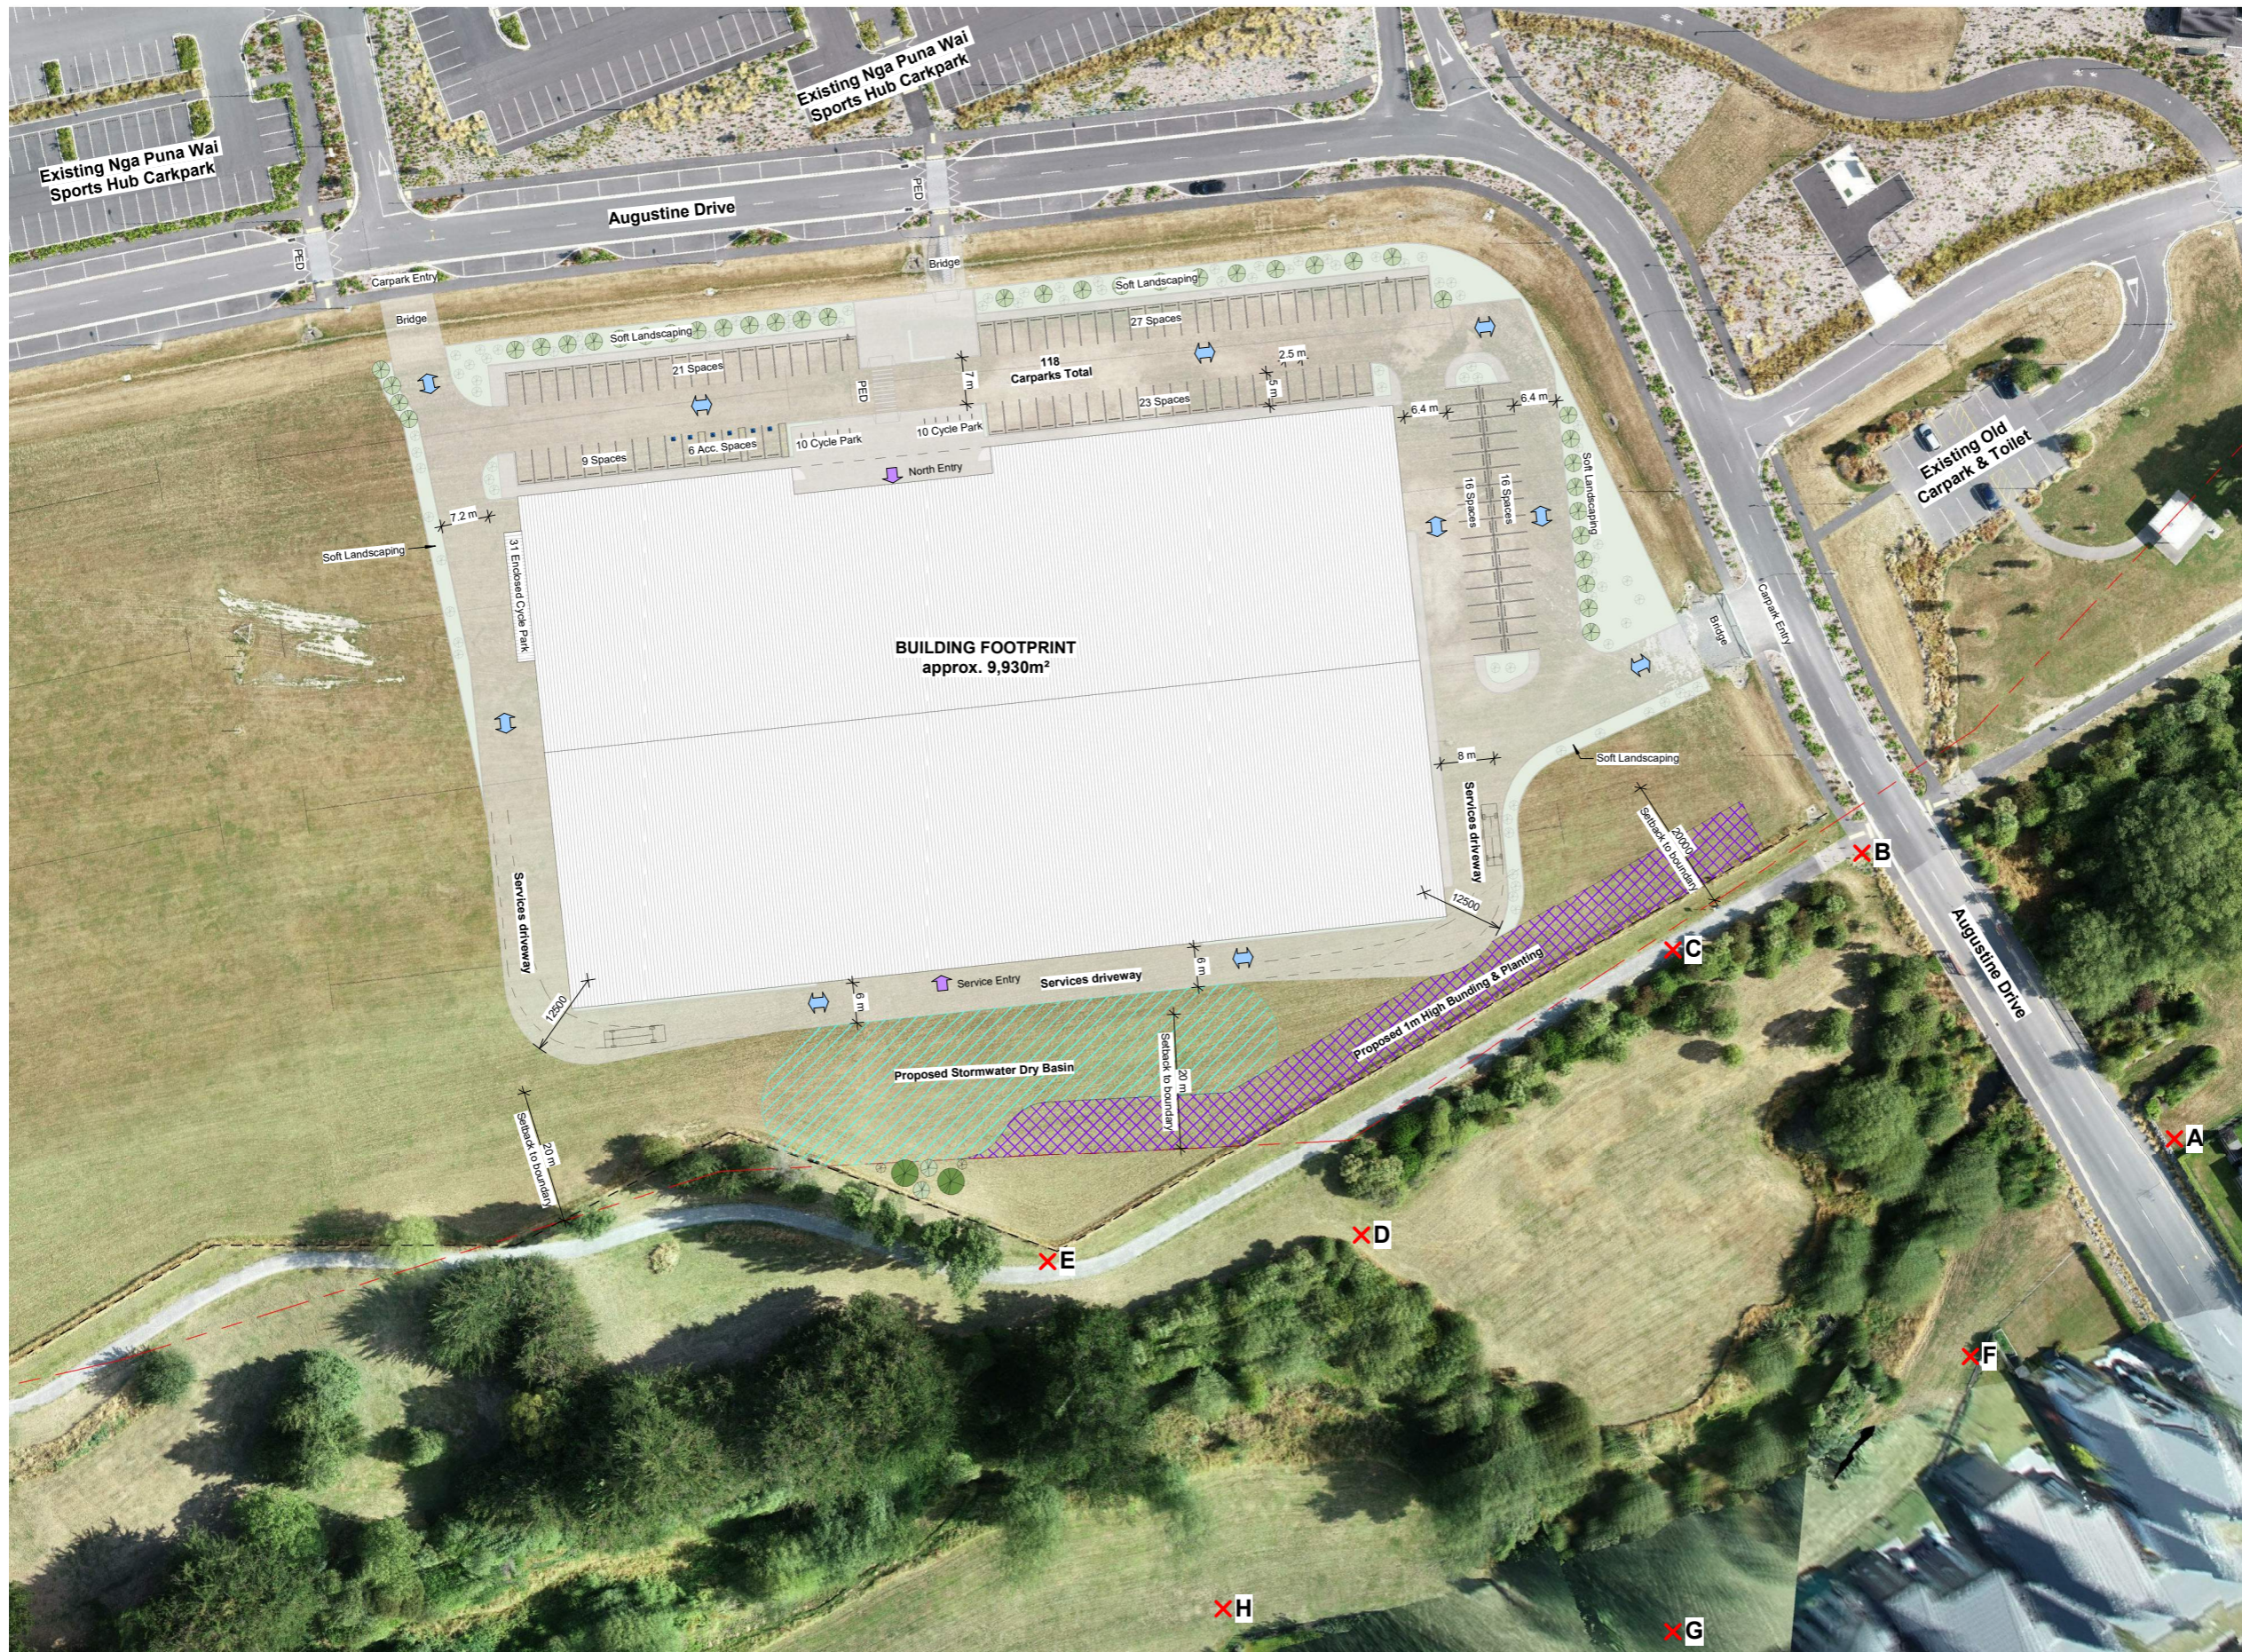




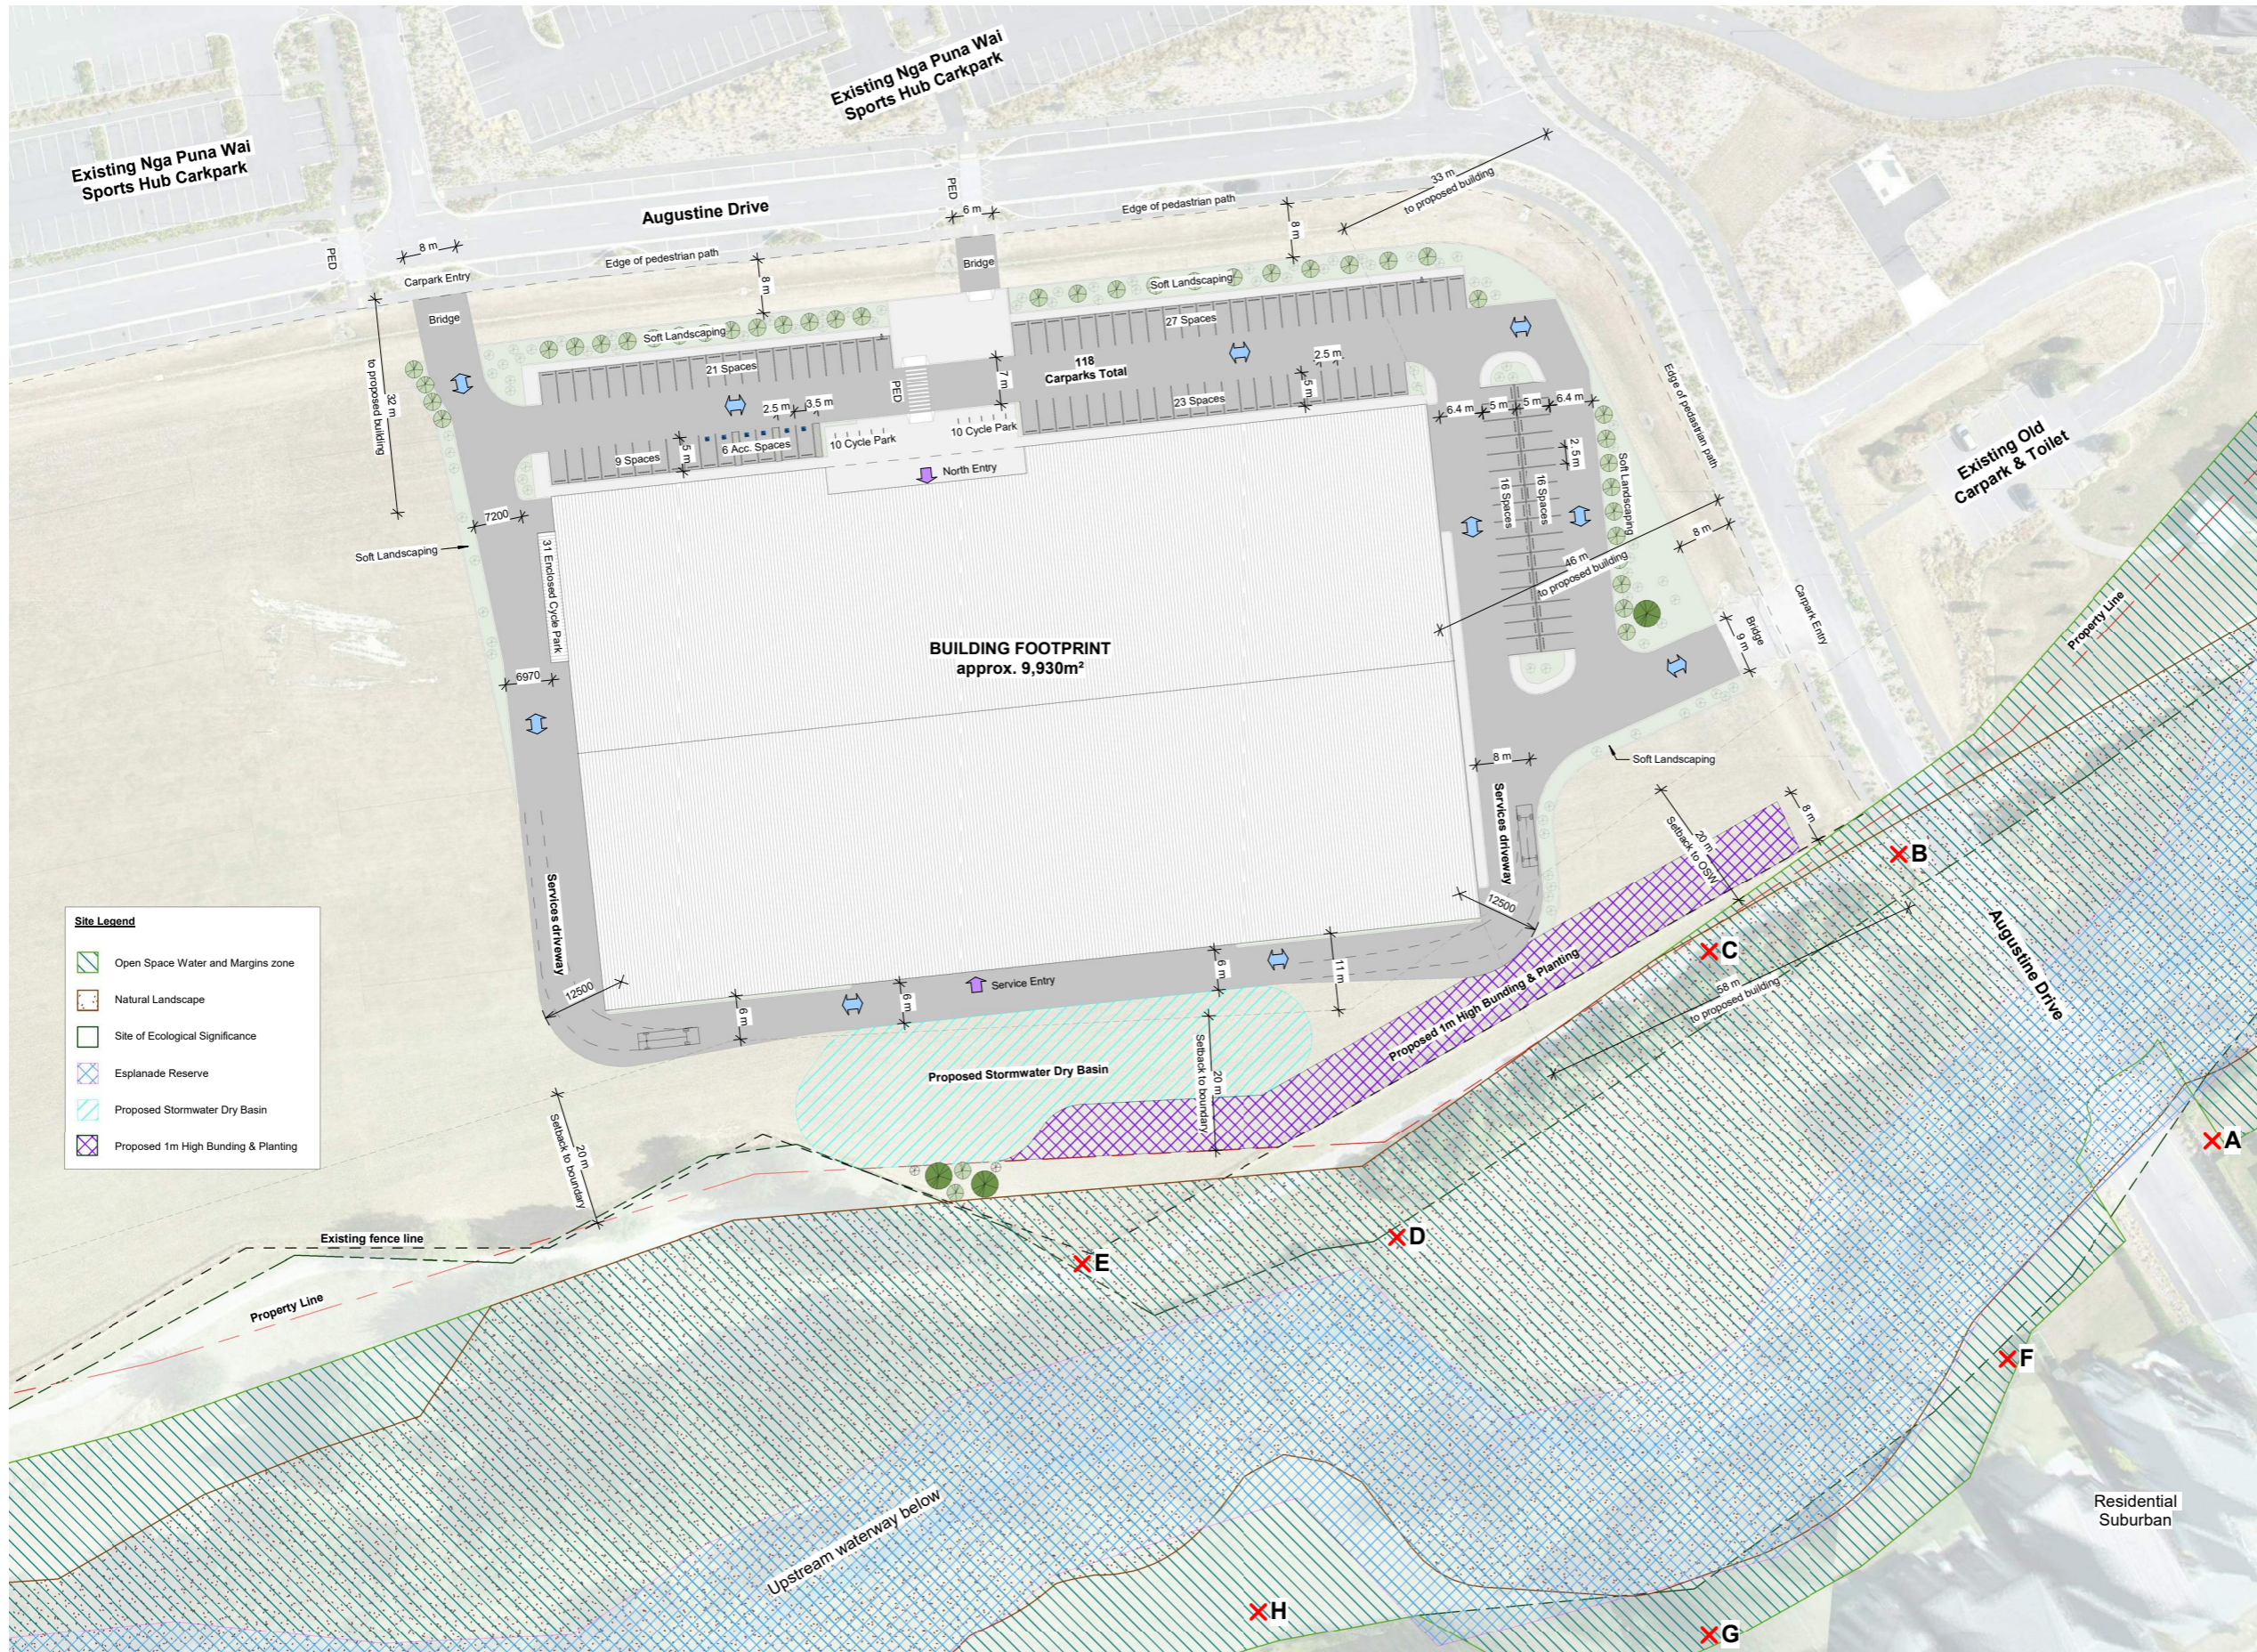




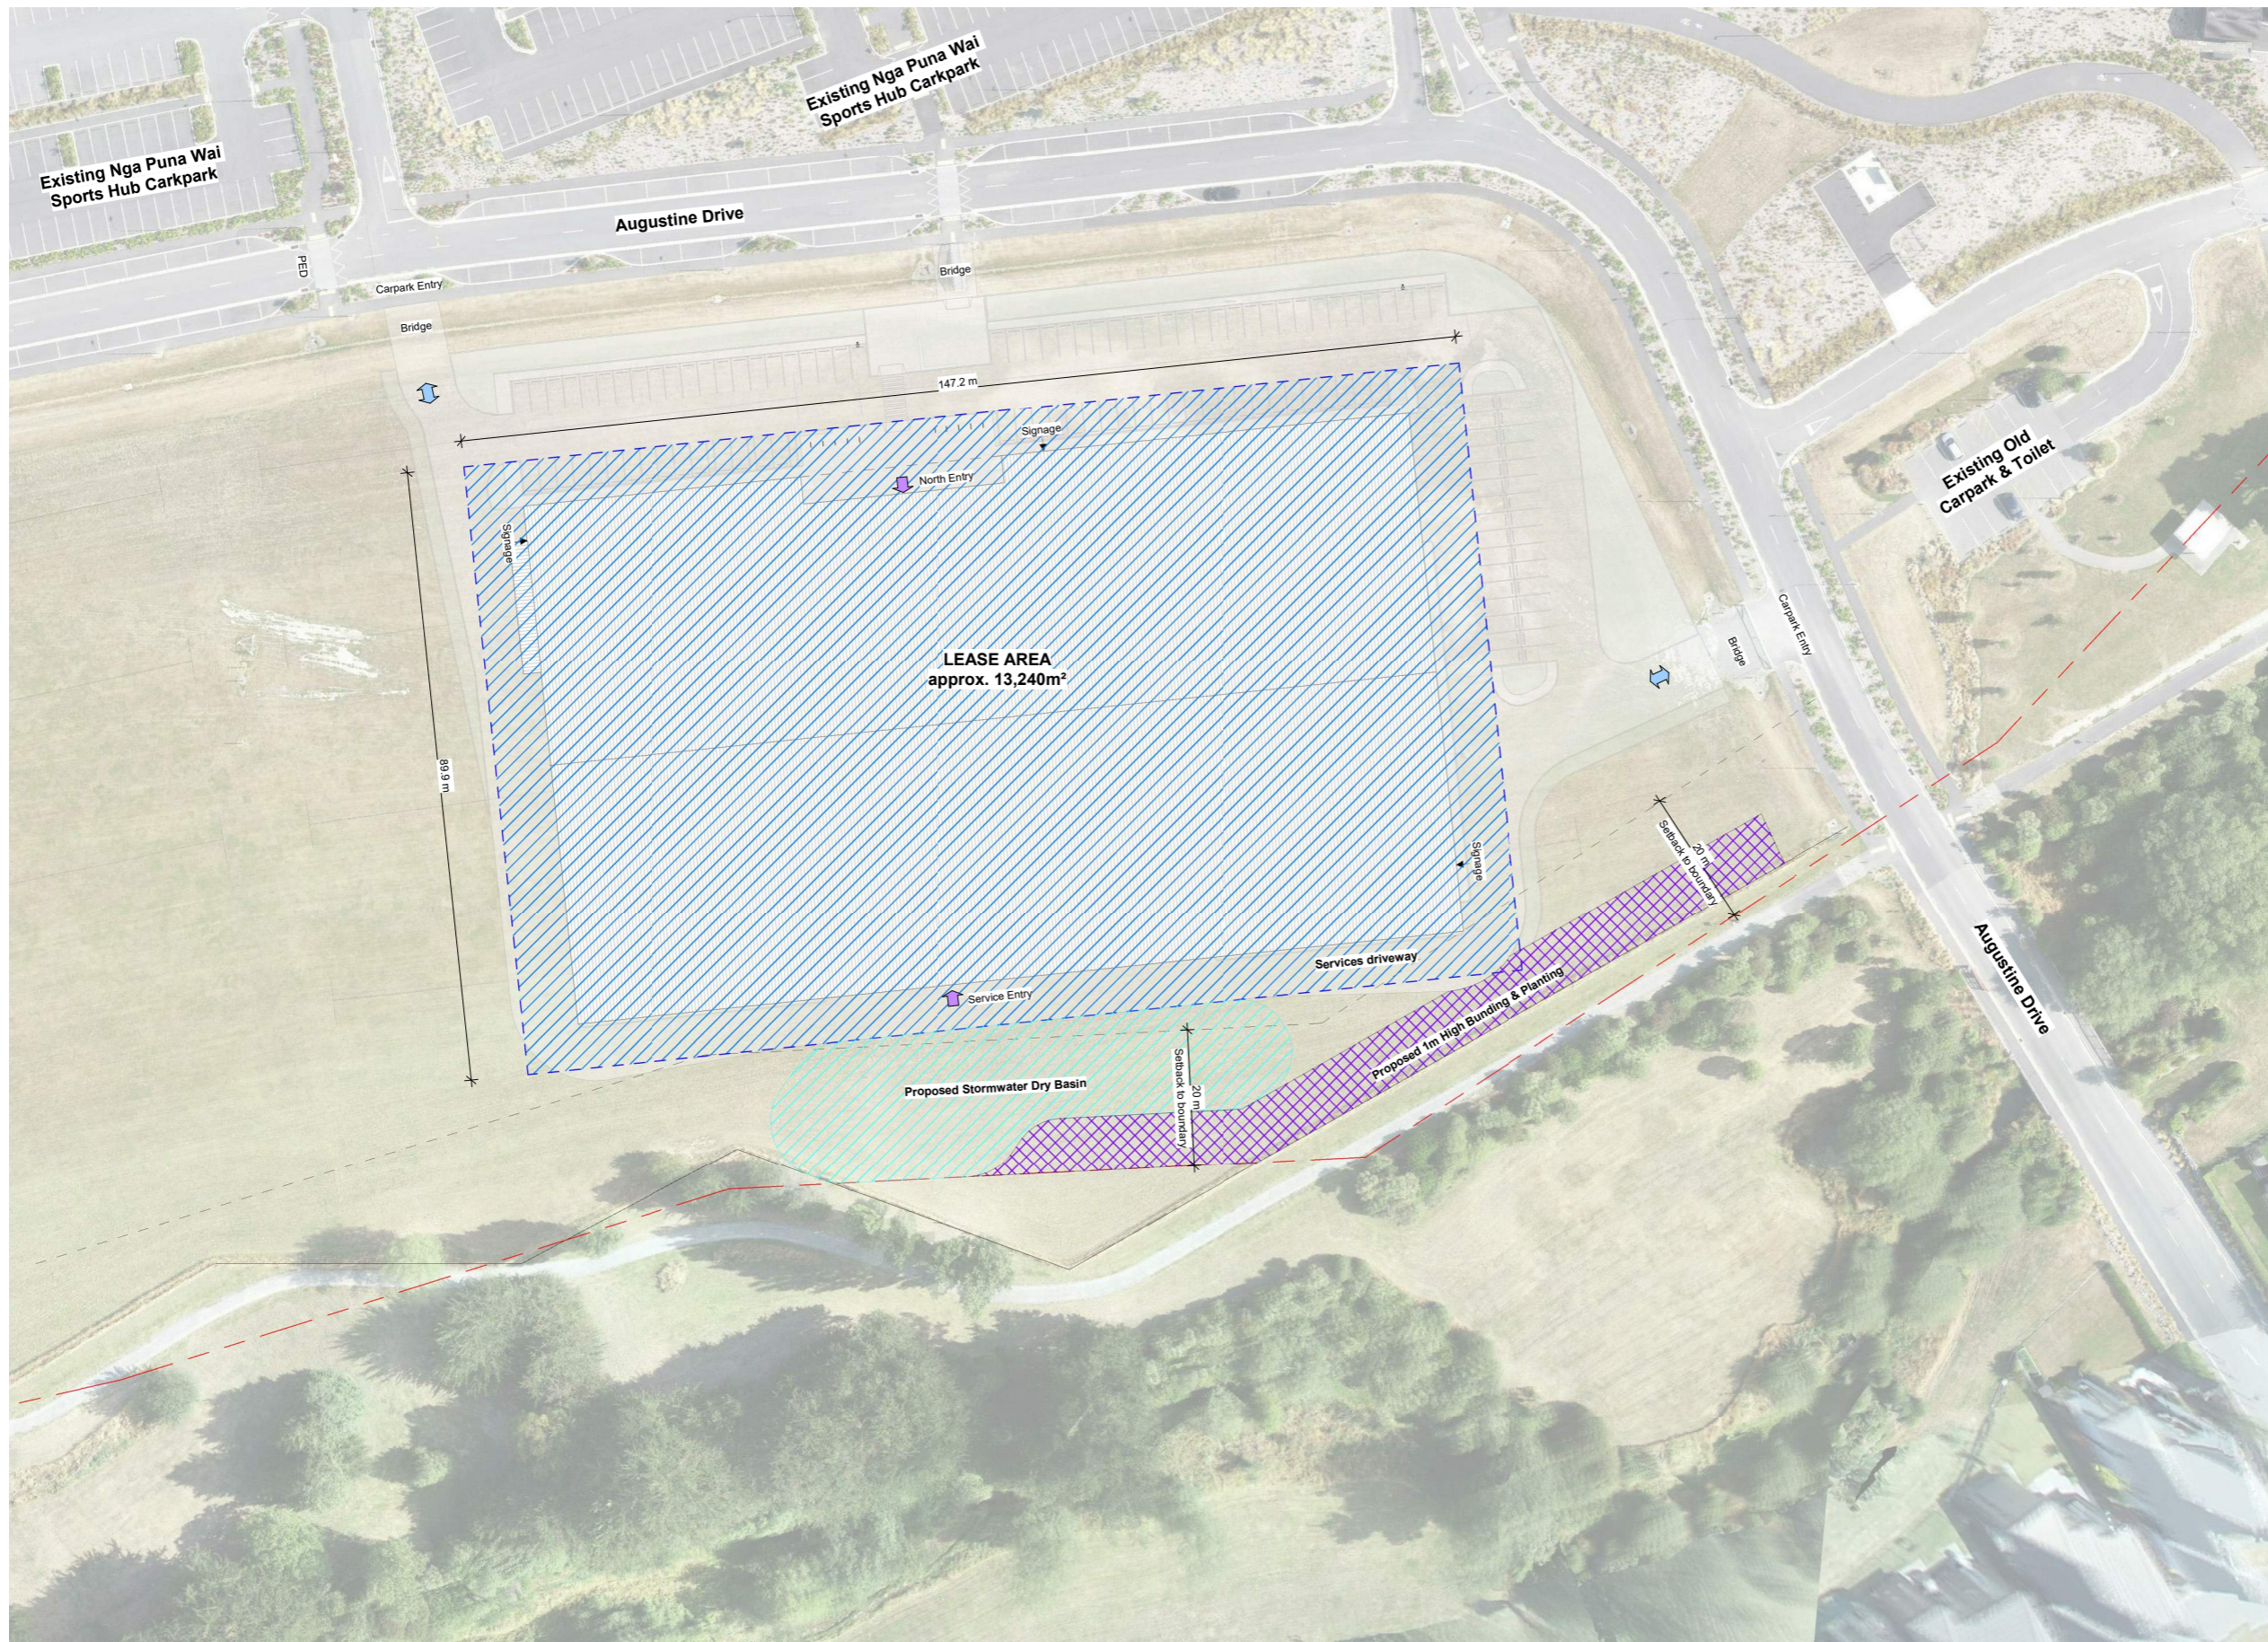




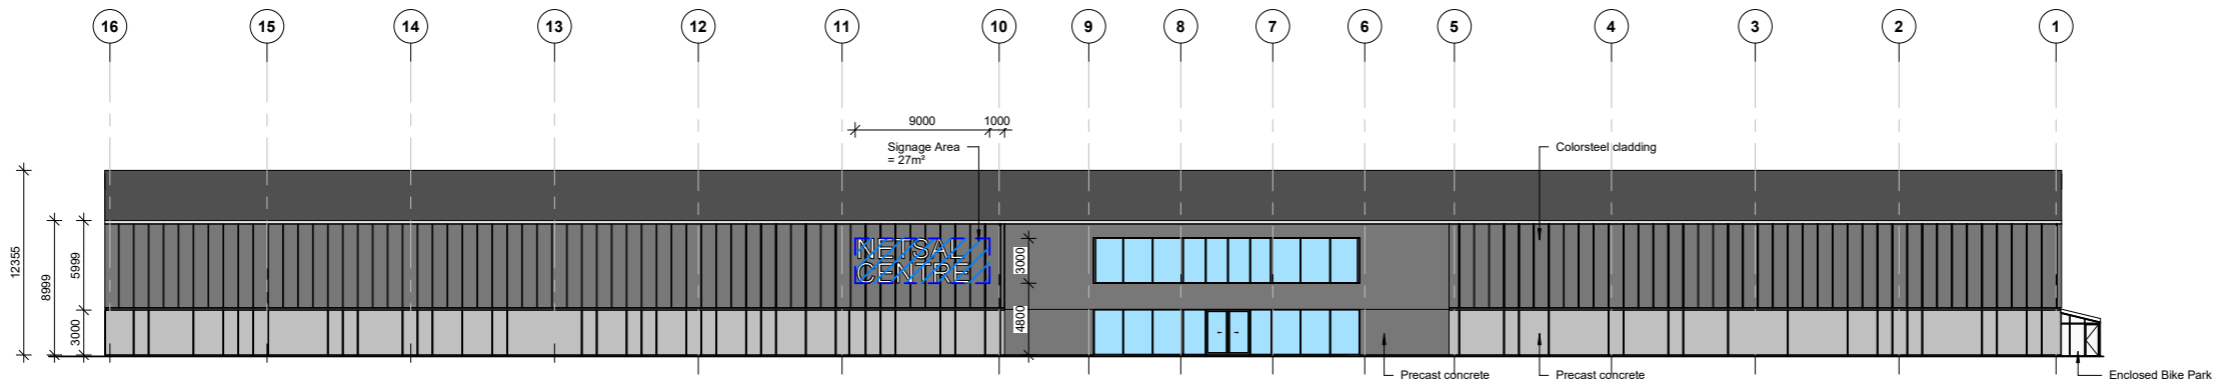


1 \*NORTH ELEVATION  
Scale 1 : 250 @ A1

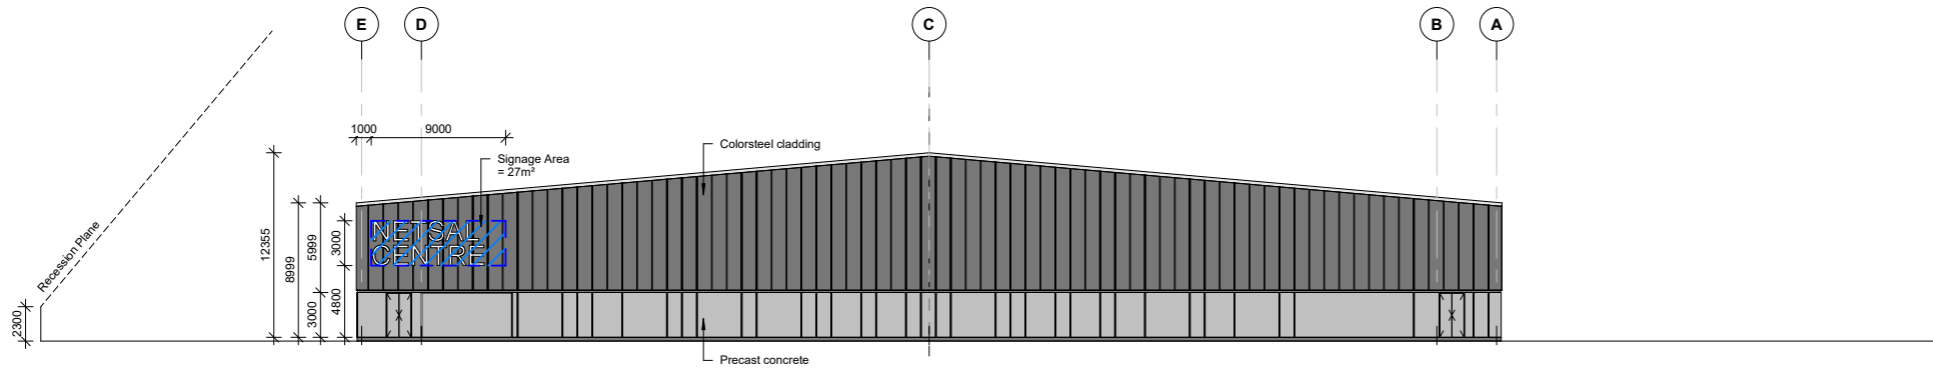

2 \*EAST ELEVATION  
Scale 1 : 250 @ A1

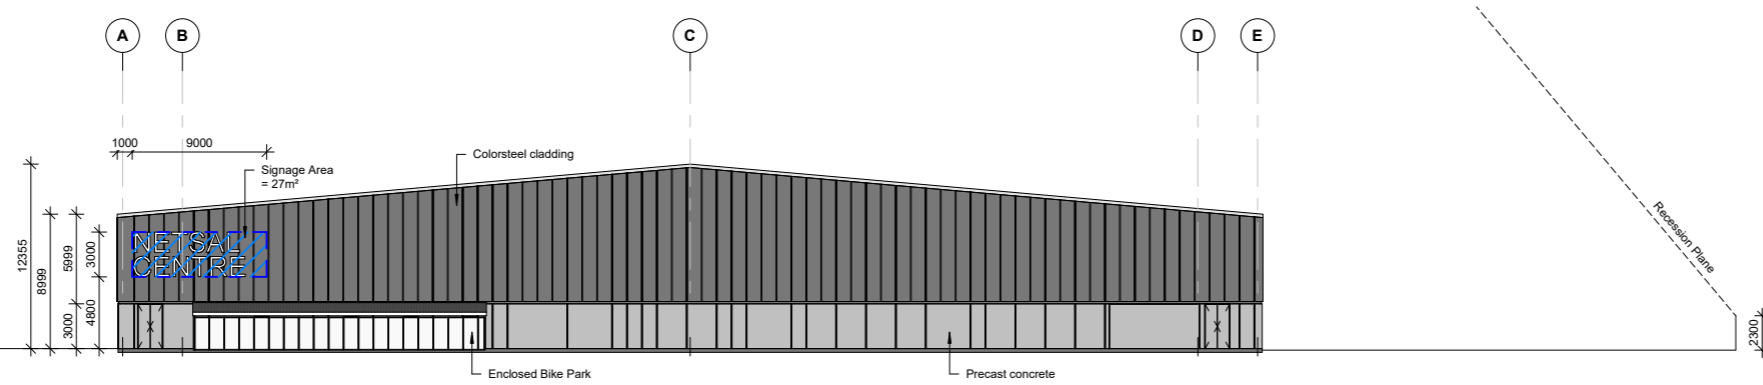

3 \*WEST ELEVATION  
Scale 1 : 250 @ A1

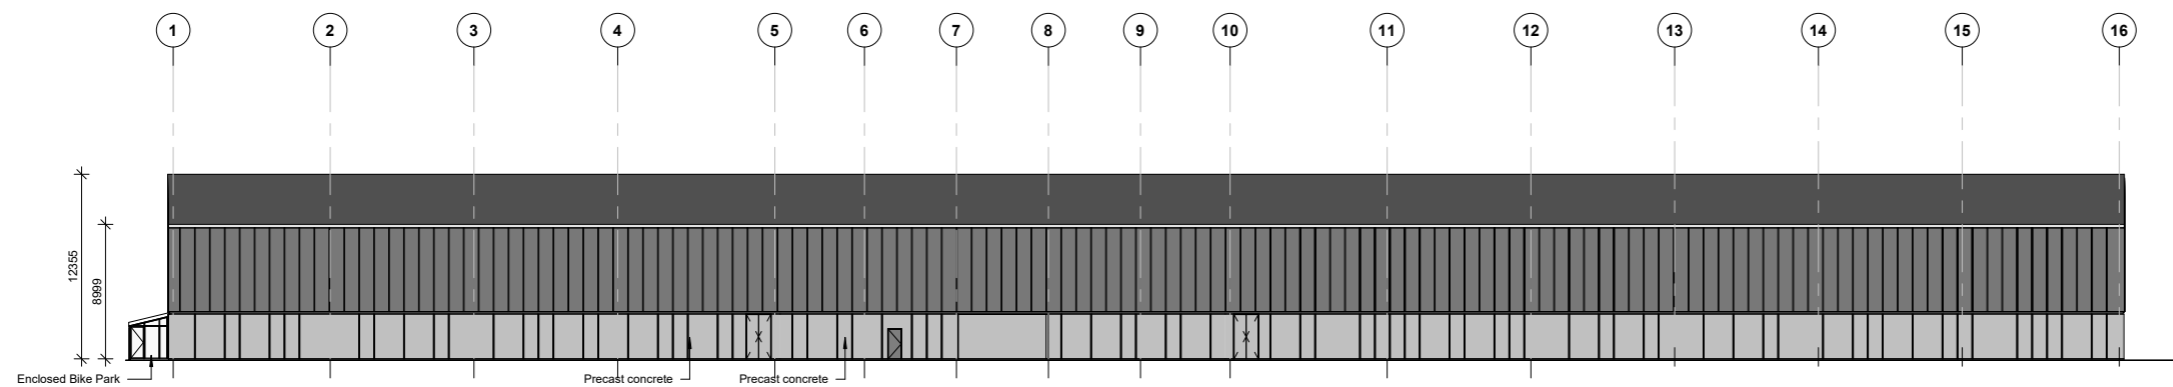


4 \*SOUTH ELEVATION  
Scale 1 : 250 @ A1







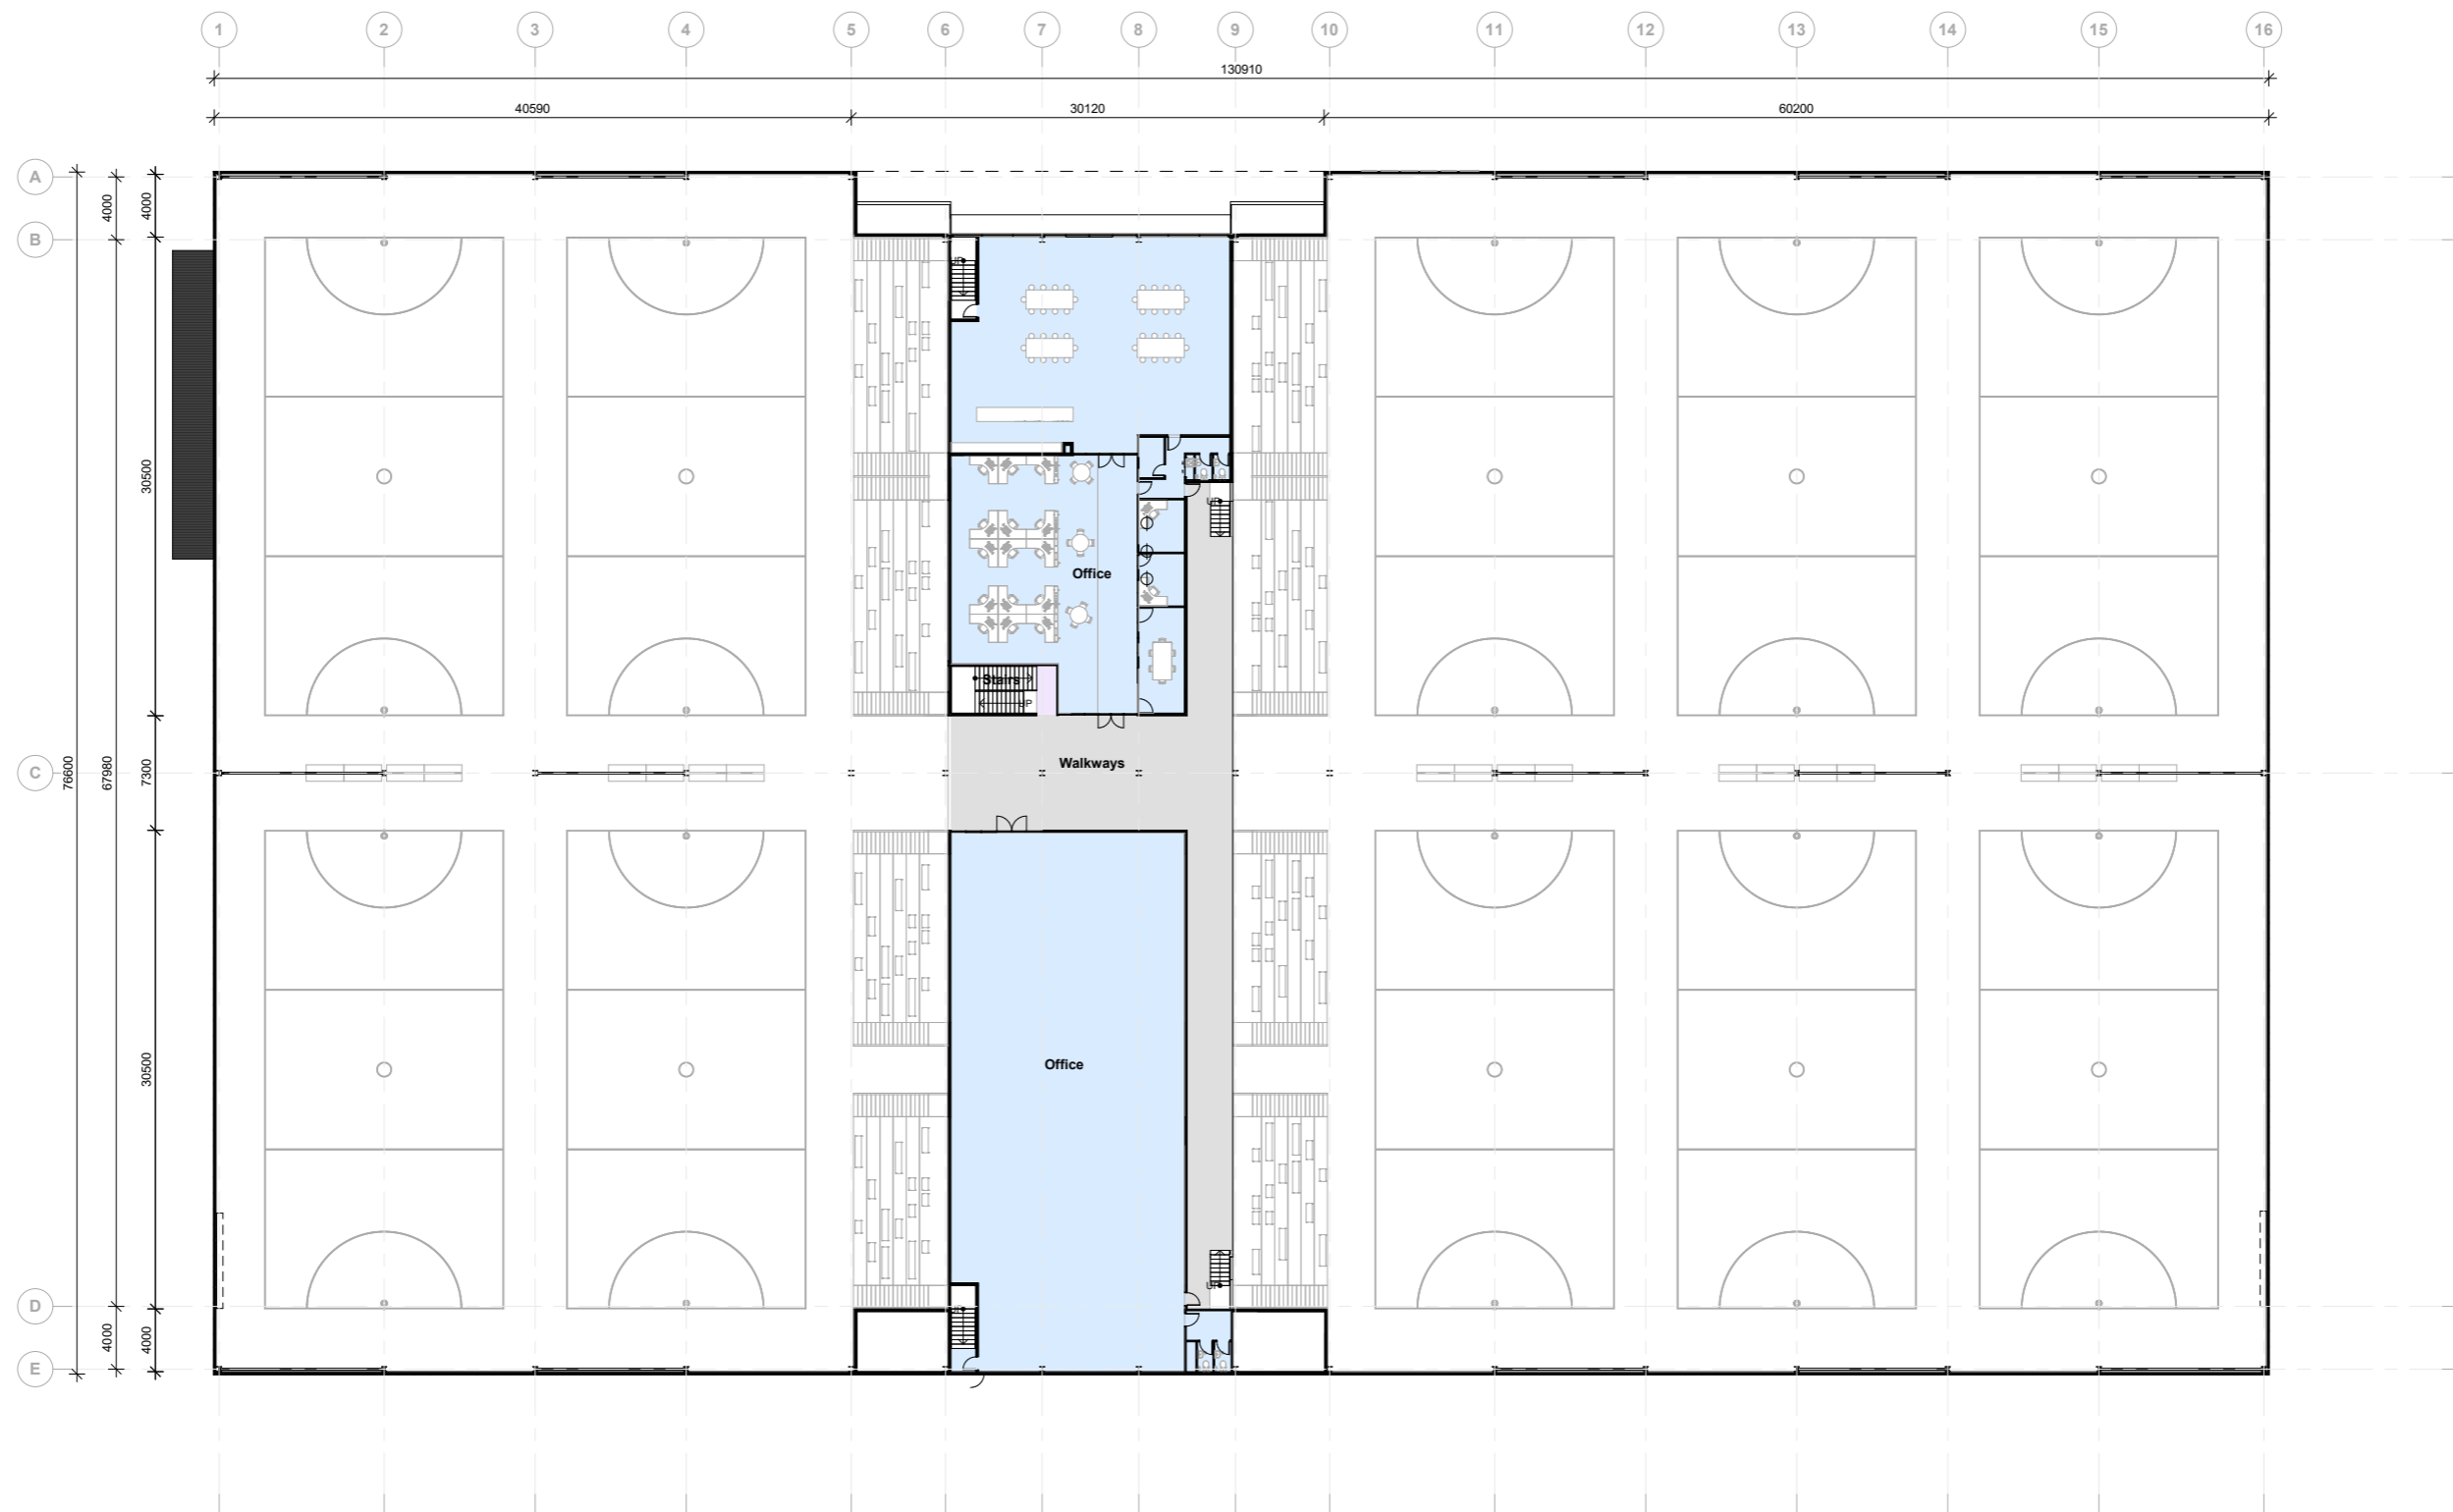





Point A





## Point B





# Point C





Point D





# Point E





# Point F









# Point H















**Make  
creativity  
disciplined.**

0800 963 803  
admin@hierarchy.co.nz

*Christchurch office*  
Level 1, 70 Moorhouse Ave  
PO Box 7069, Sydenham  
Christchurch 8023

*Auckland office*  
Level 1, 11 Clayton Street  
Newmarket  
Auckland 1023

**hierarchy.co.nz**