
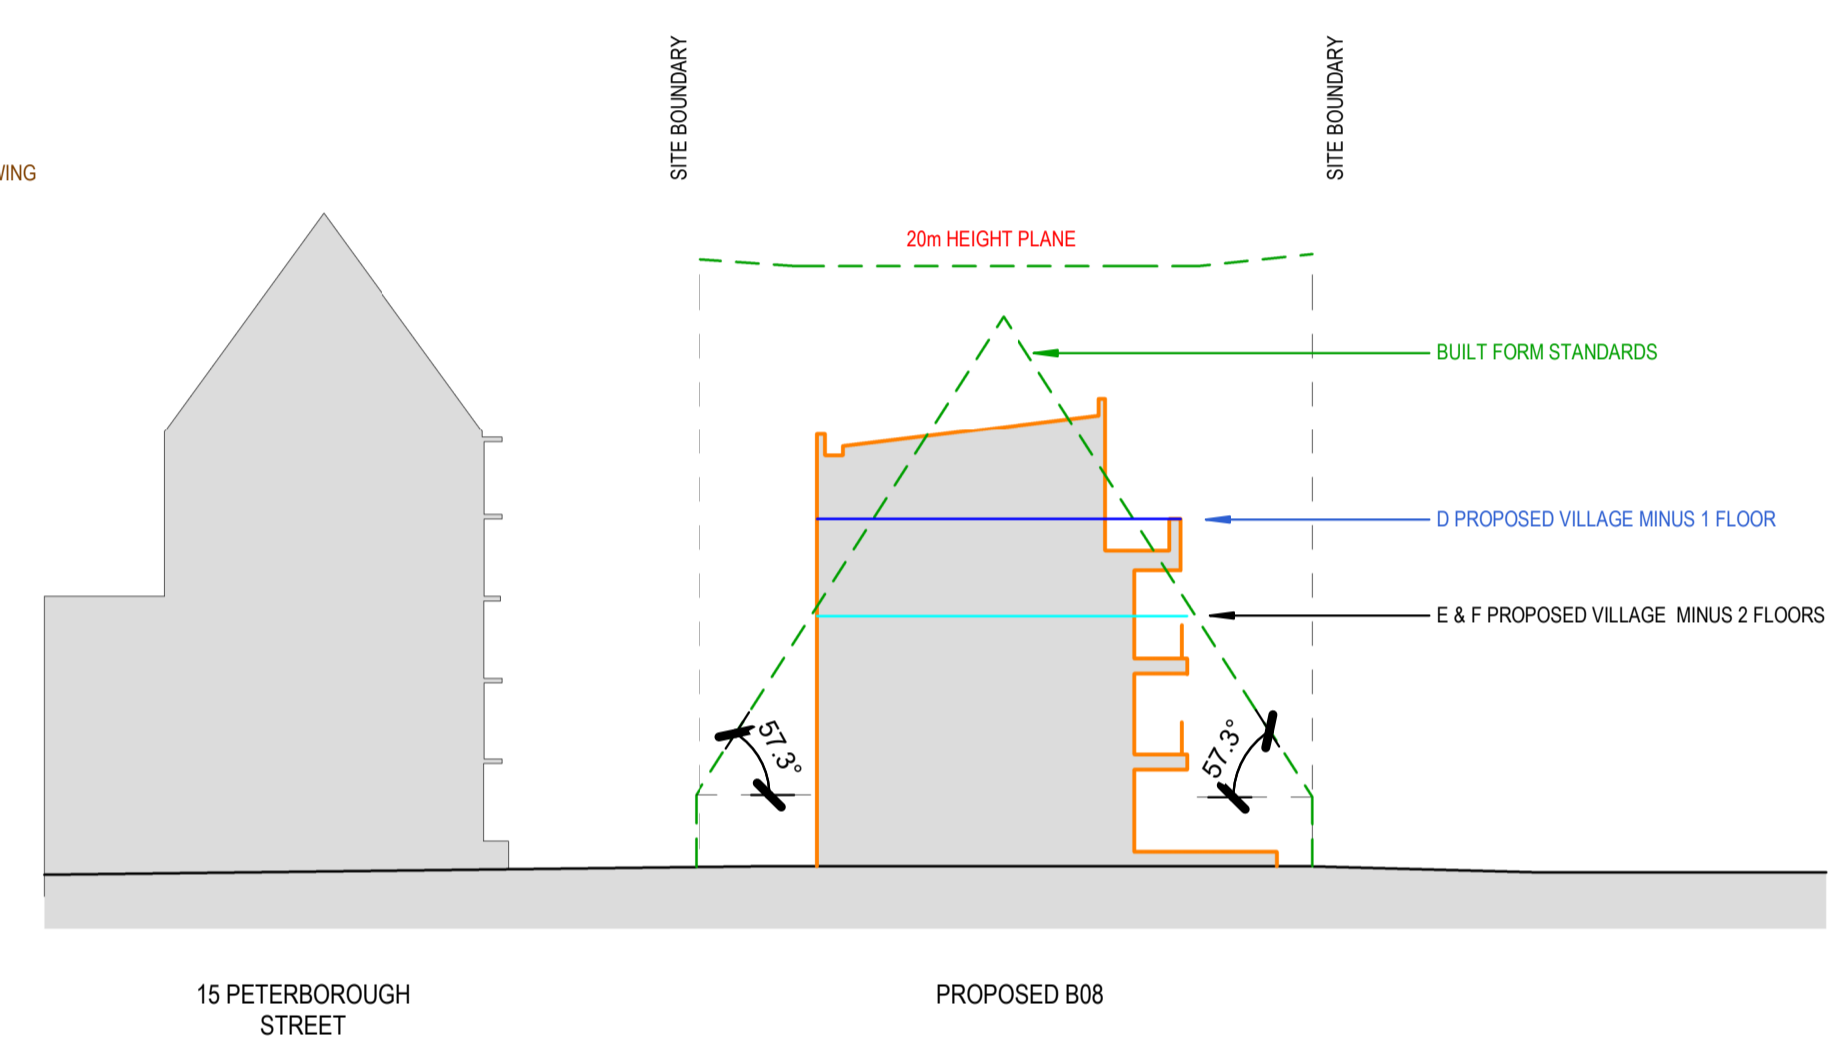


All dimension to be verified on site before producing shop drawings or commencing any work. Do not scale. The copyright of this drawing remains with Warren and Mahoney Architects Ltd.

**Revisions**

**Notes**

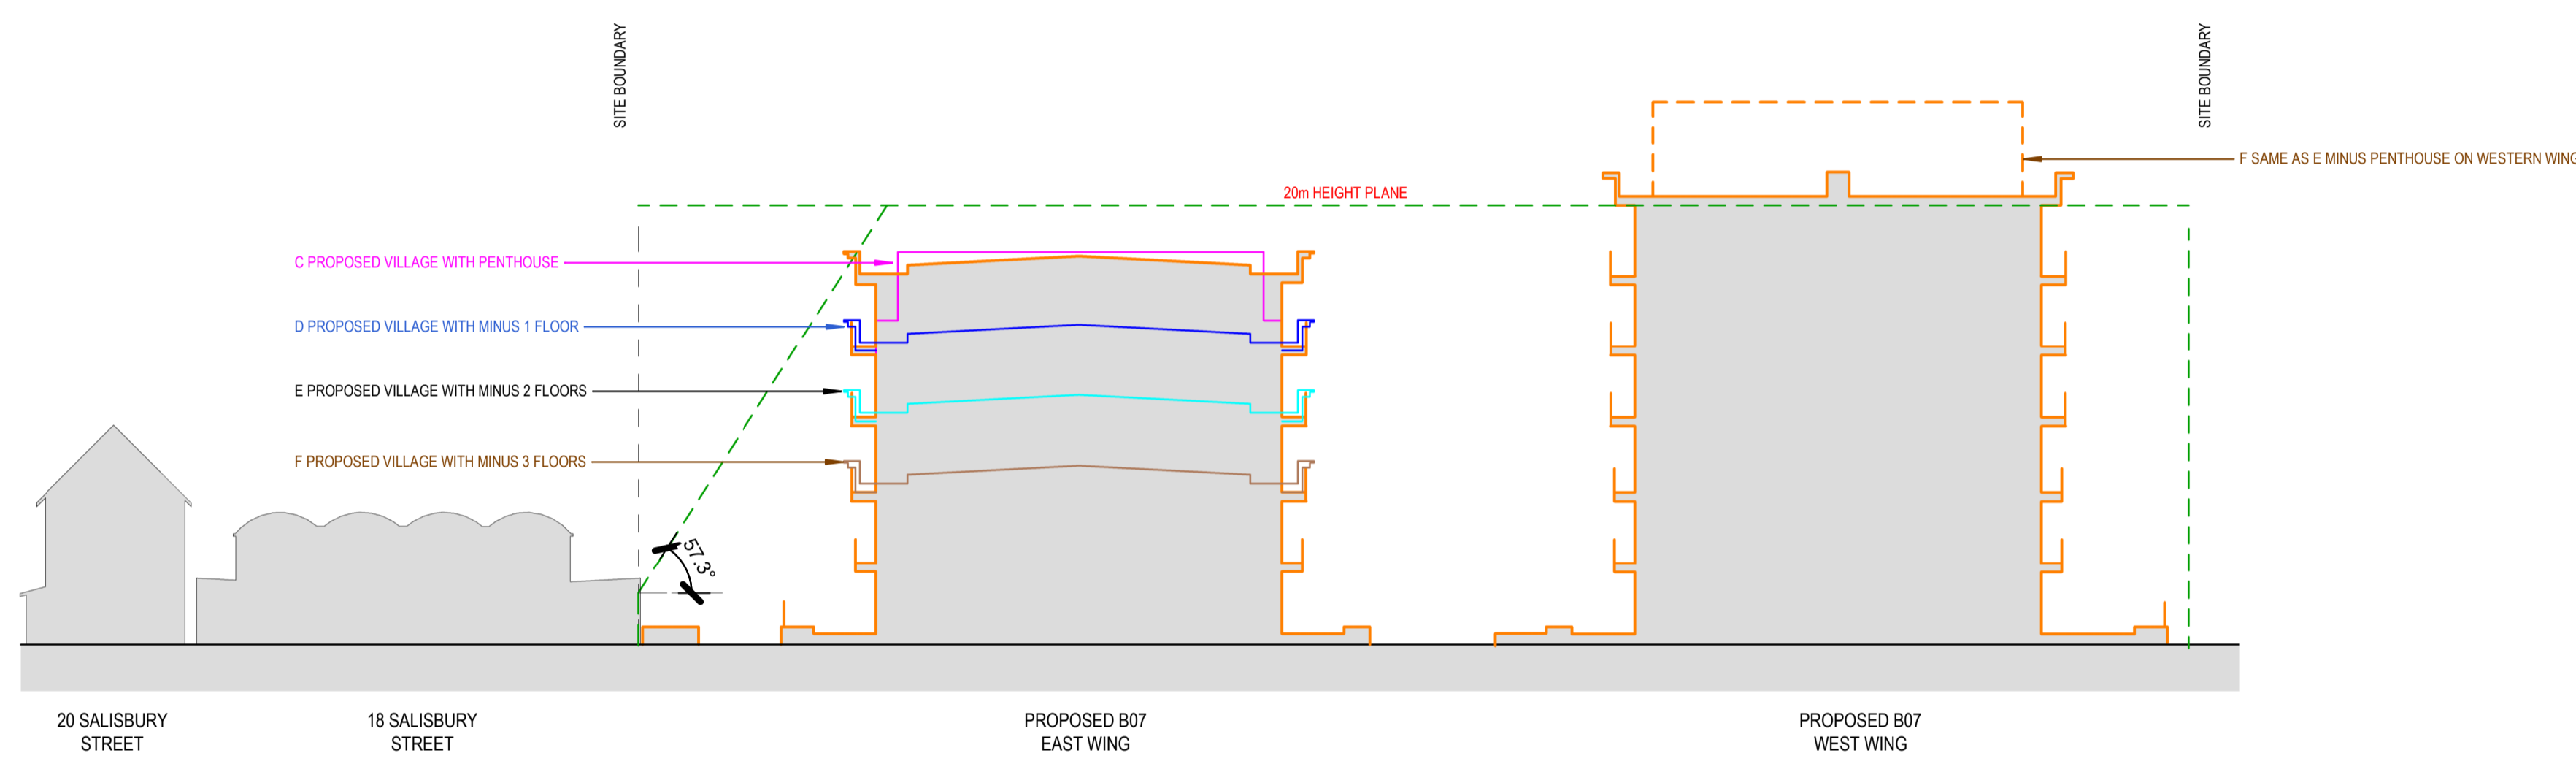

**1 SECTION C OPTIONS**  
 A0-030 A1 sheet scale = 1 : 250  
 A3 sheet scale is twice scale shown above

**3 SECTION D OPTIONS**  
 A0-030 A1 sheet scale = 1 : 250  
 A3 sheet scale is twice scale shown above

**Client**  
 RYMAN HEALTHCARE

**Warren and Mahoney Architects  
 New Zealand Ltd**  
 254 Montreal Street  
 PO Box 25086  
 Christchurch 8011  
 New Zealand  
 Phone + 64 3 961 5926

Registered Architects and Designers  
 www.warrenandmahoney.com

**Project Title**  
 PARK TERRACE  
 PETERBOROUGH SITE  
 PETERBOROUGH

**Drawing Title**  
 .S02  
 SITE SECTIONS


**Drawing Issue**  
 WORK IN PROGRESS

**Drawing Details**  
 Scale As indicated @ A1  
 Date  
 Job No 8899  
 Drawn Author  
 Checked Checker

**Drawing No** .S02 .A0-090  
**Revision**

SHADING KEY:		DAYLIGHT SAVINGS 2021:
	A - EXISTING DEVELOPMENT	START 26th SEPTEMBER
	A - TREES COMMON LIME AND HAGLEY PARK	END 04th APRIL
	B - PROPOSED VILLAGE	
	C - PROPOSED VILLAGE WITH PENTHOUSE OPTION	
	D - PROPOSED VILLAGE MINUS ONE FLOOR	
	E - PROPOSED VILLAGE MINUS TWO FLOORS	
	F - PROPOSED VILLAGE MINUS THREE FLOORS & B07 WESTERN WING PENTHOUSE REMOVED	
	BUILT FORM STANDARDS	

**COMBINED SHADING KEY**  
 A1 sheet scale = 1 : 250  
 A3 sheet scale is twice scale shown above

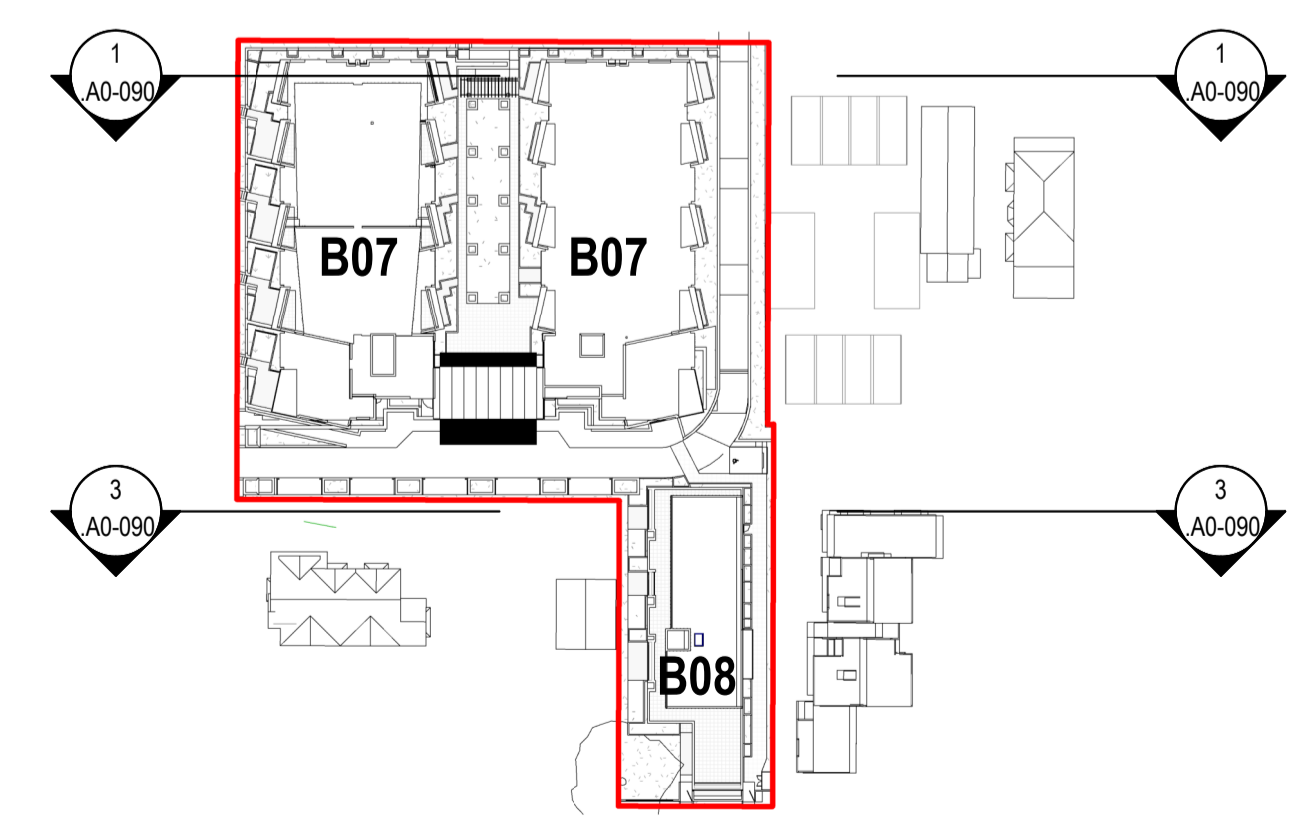

**2 SITE SECTION LEGEND OPTIONS**  
 A0-060 A1 sheet scale = 1 : 1000  
 A3 sheet scale is twice scale shown above