


1  
SK102

TREE LOCATOR PLAN  
1:1000 @ A3

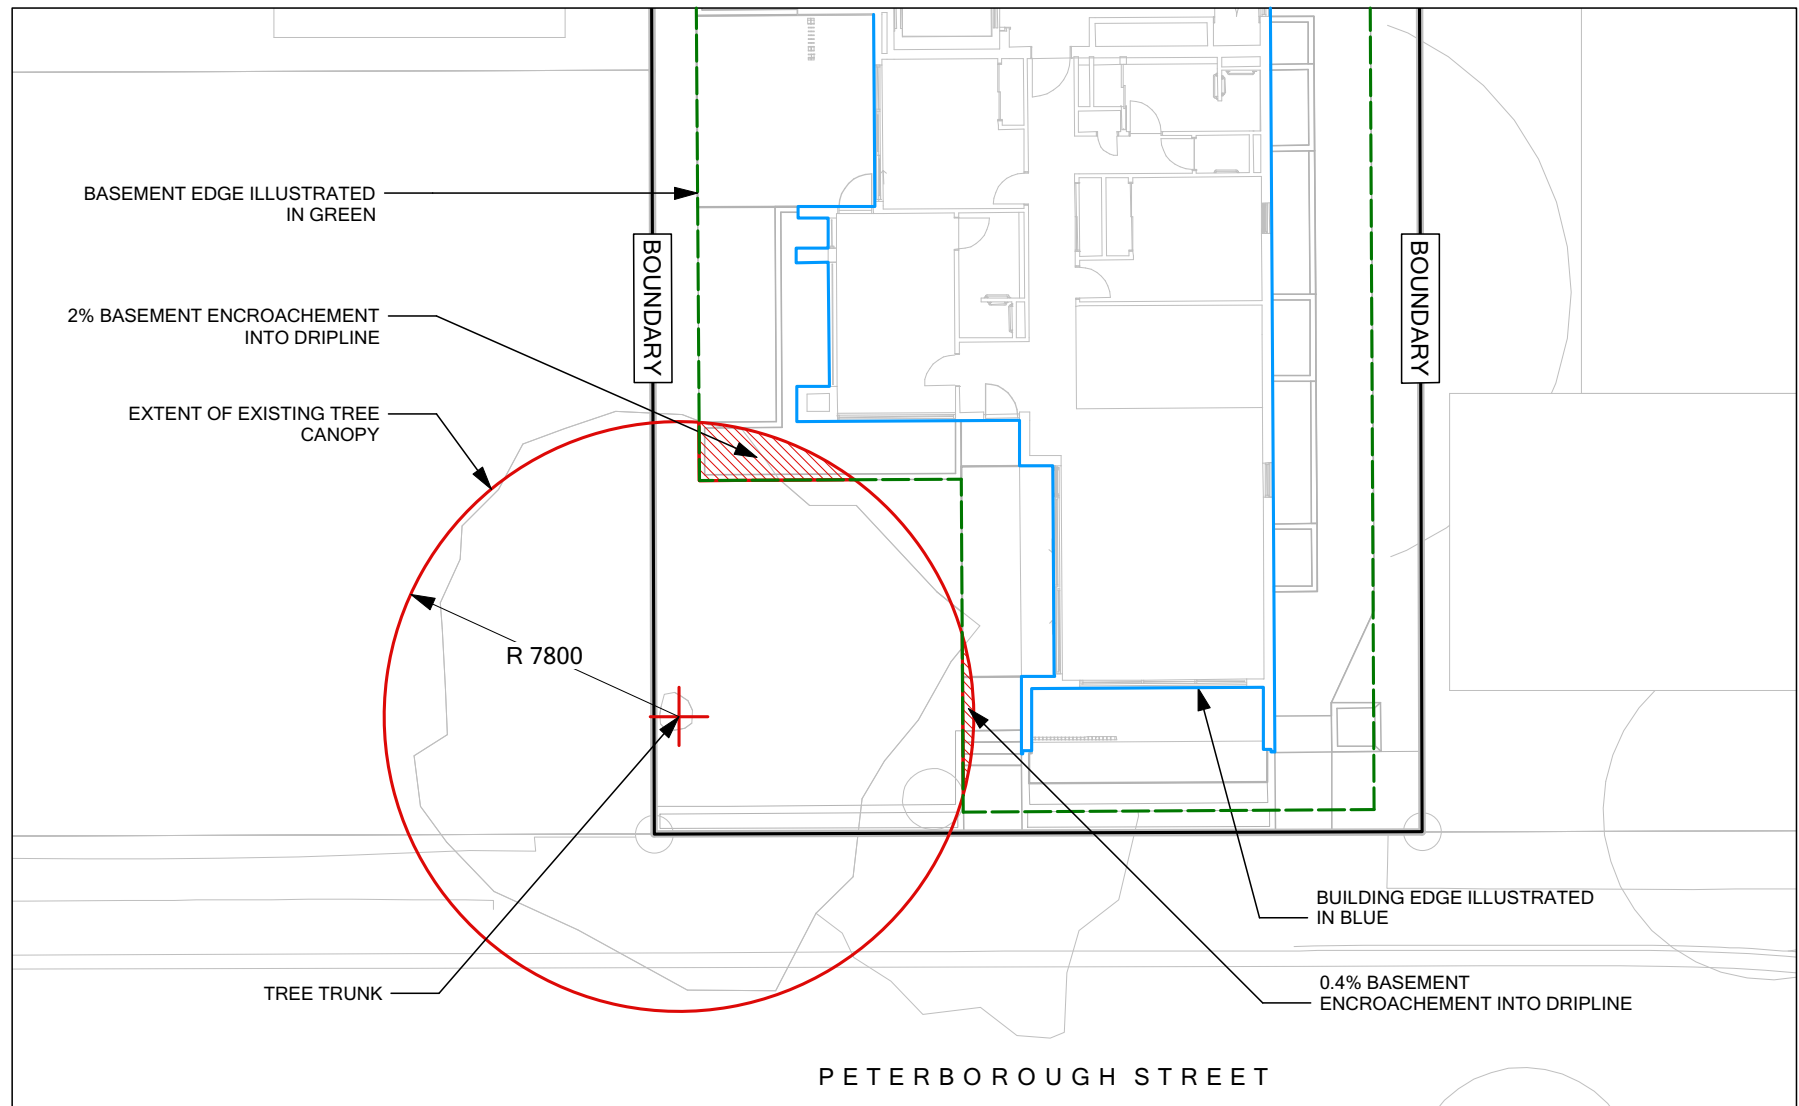

2  
SK102

DETAILED TREE PLAN  
1:200 @ A3

