



N SITE ELEVATION - NORTH

A1 sheet scale = 1 : 250
A3 sheet scale is twice scale shown above

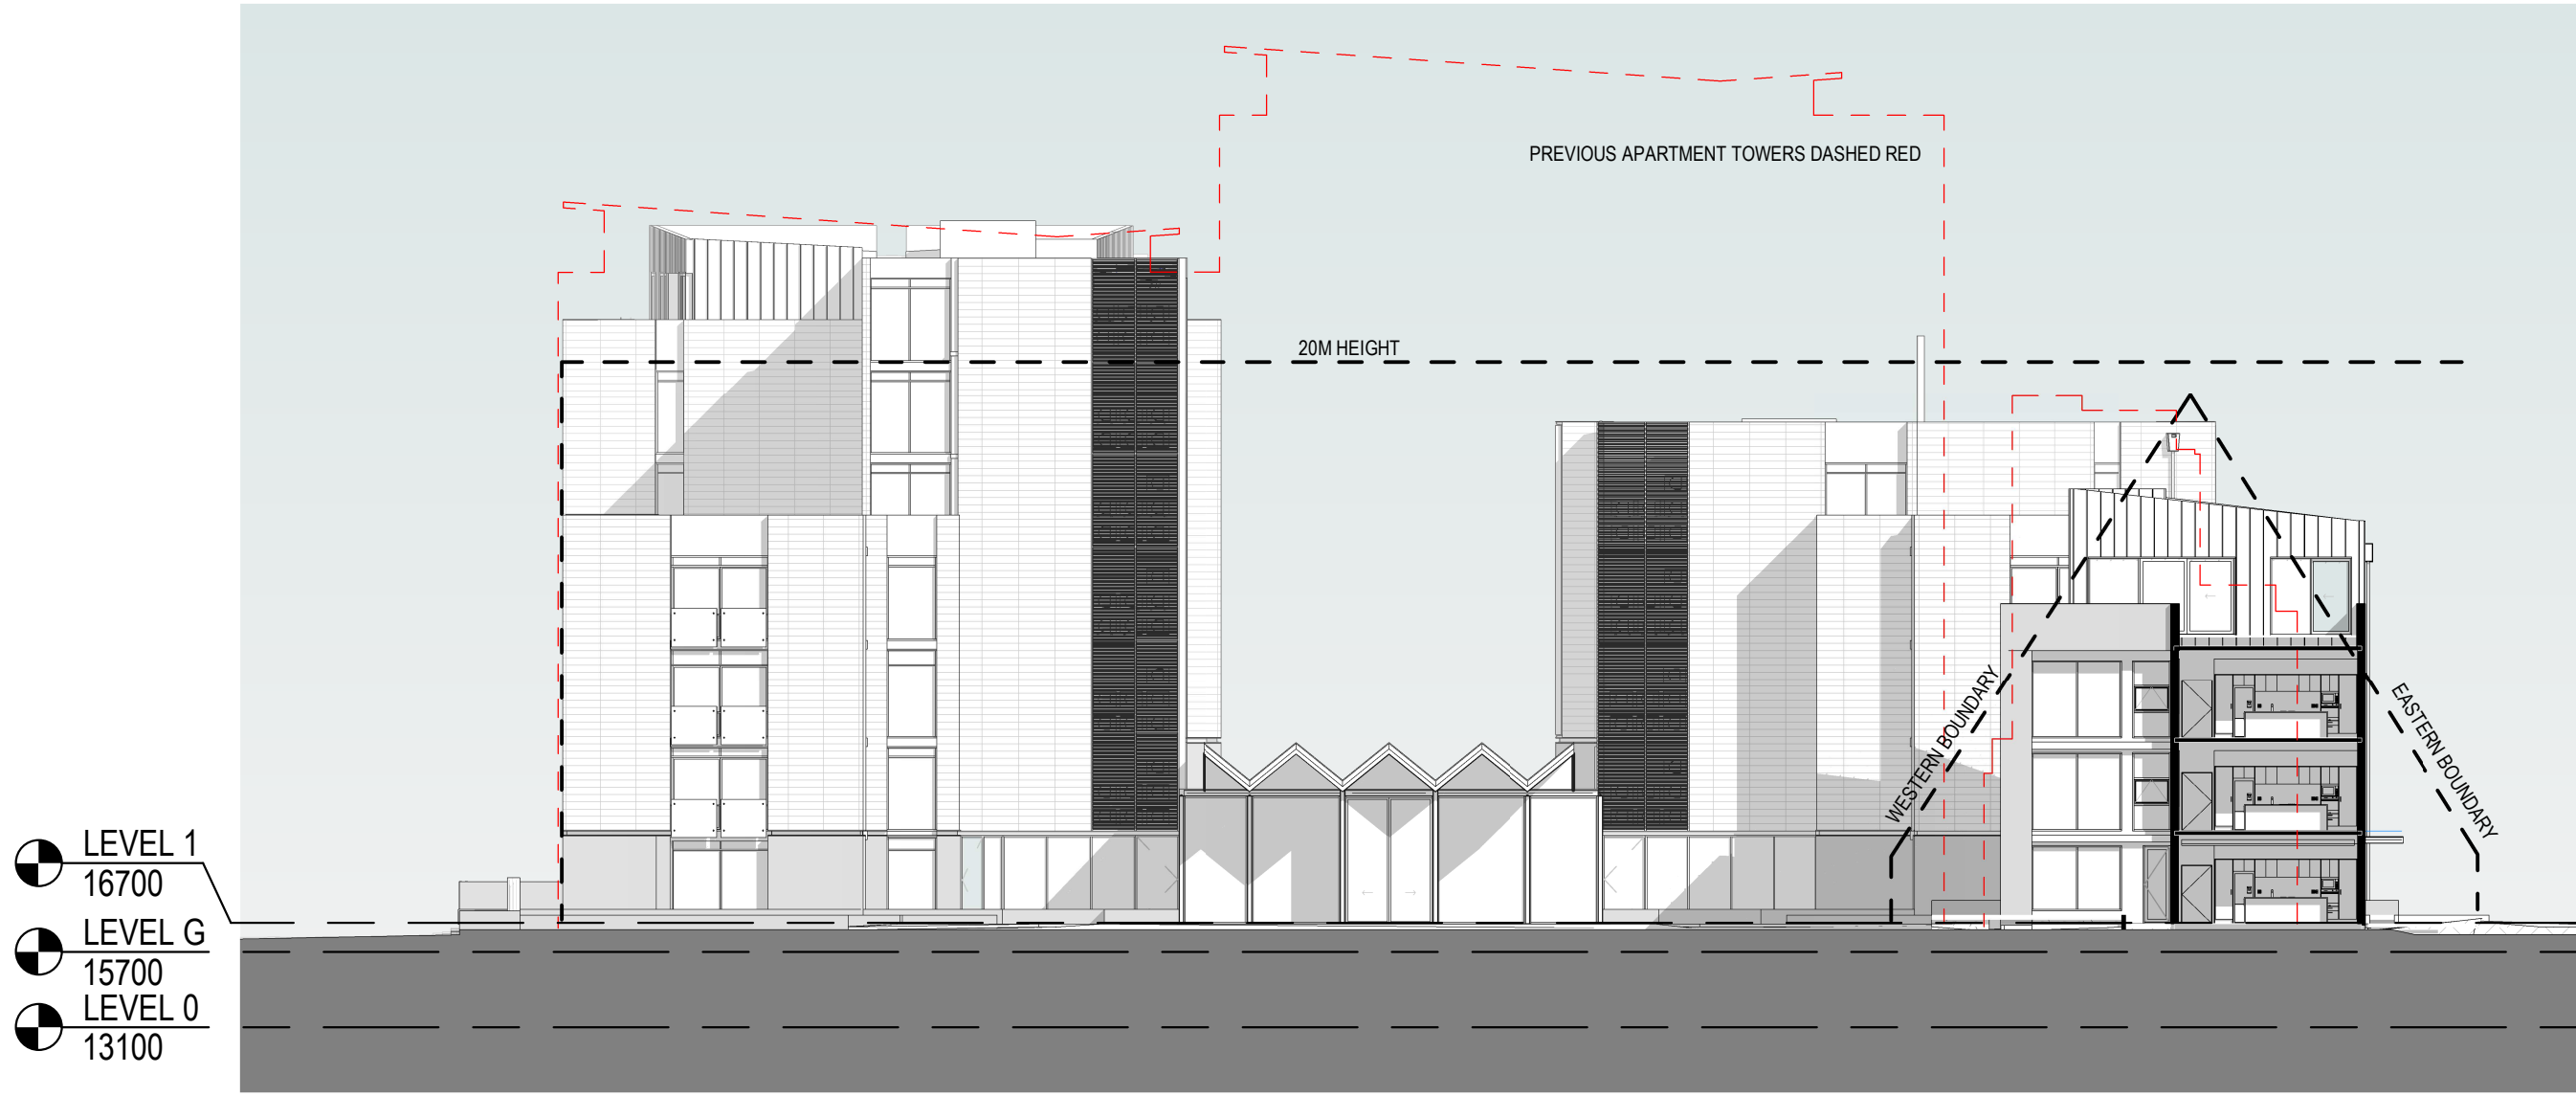


S SITE ELEVATION - SOUTH

A1 sheet scale = 1 : 250
A3 sheet scale is twice scale shown above

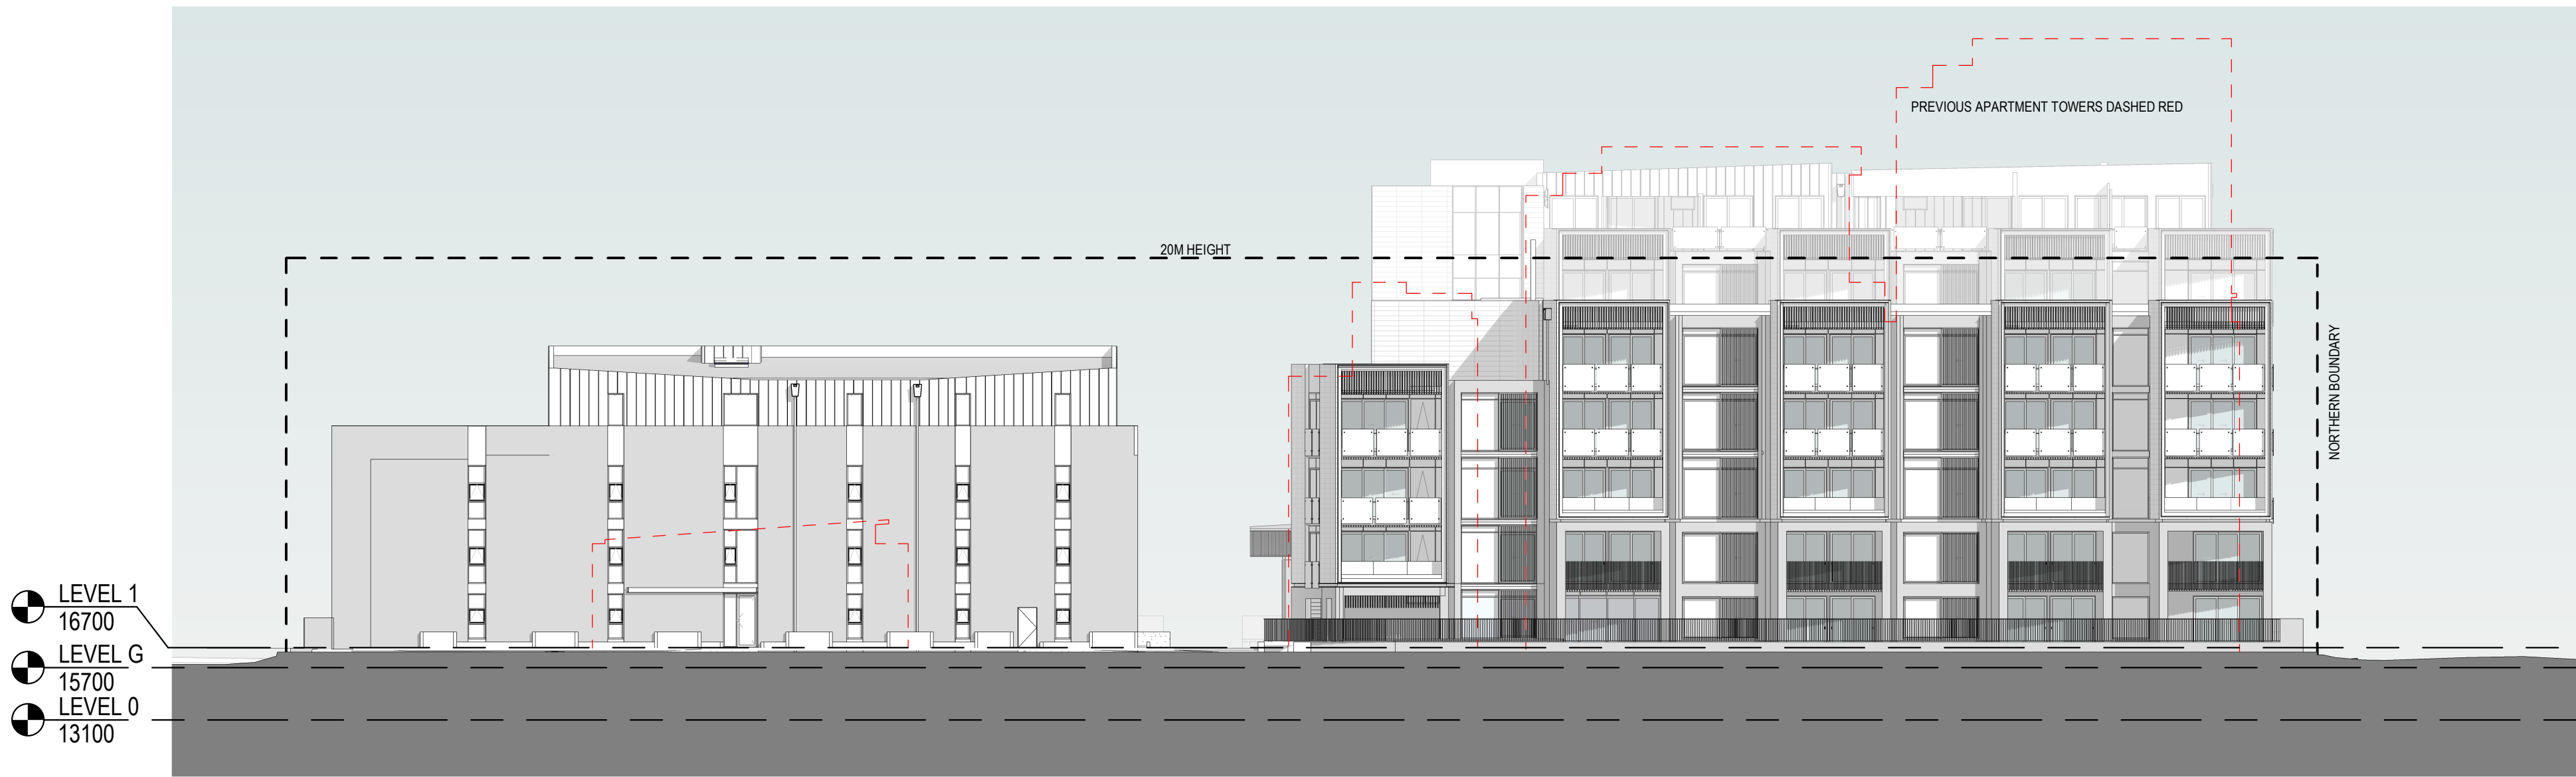

E SITE ELEVATION - EAST

A1 sheet scale = 1 : 250
A3 sheet scale is twice scale shown above

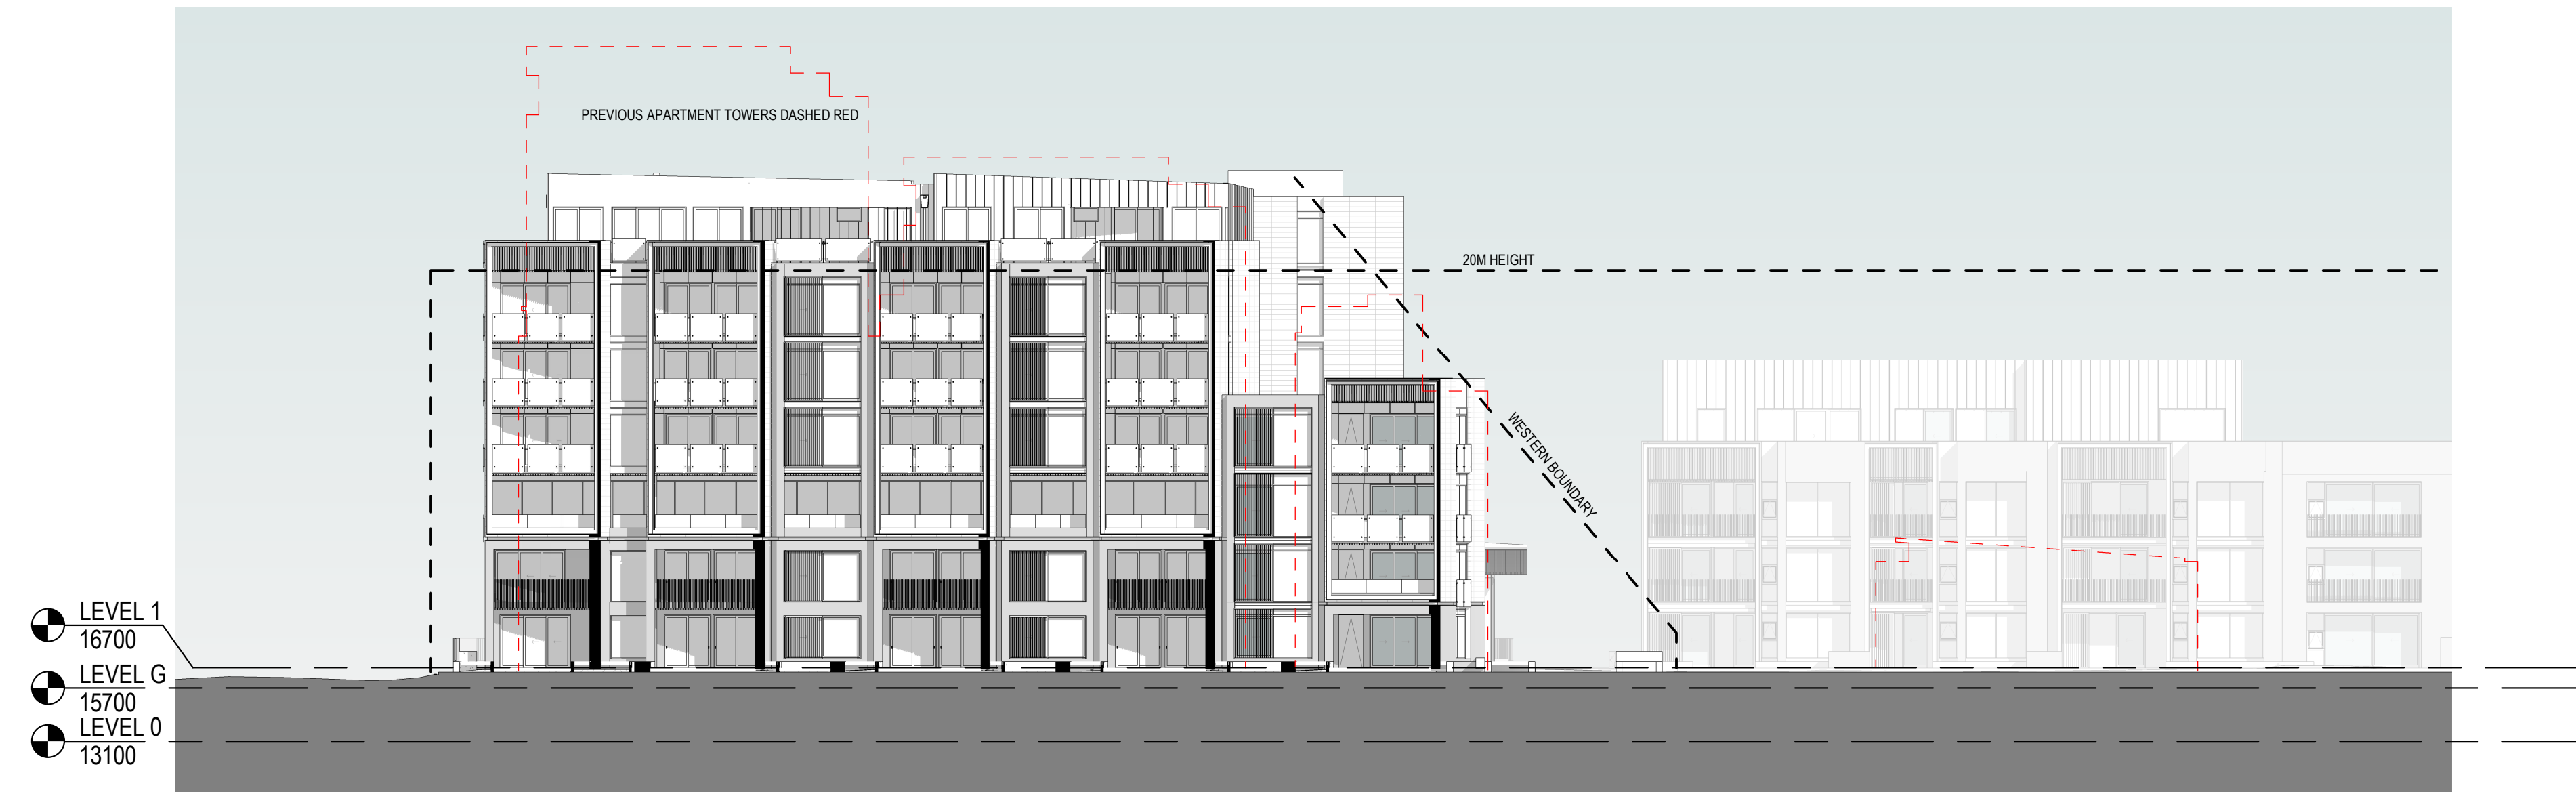

W SITE ELEVATION - WEST

A1 sheet scale = 1 : 250
A3 sheet scale is twice scale shown above

All dimension to be verified on site before producing shop drawings or commencing any work. Do not scale. The copyright of this drawing remains with Warren and Mahoney Architects Ltd.

Revisions

A 22/11/19 COORDINATION SET
B 18/12/19 DRAFT RESOURCE CONSENT
C 09/03/20 FOR INFORMATION
D 13/03/20 FINAL DRAFT
E 27/03/20 RESOURCE CONSENT ISSUE

Notes

Client

RYMAN HEALTHCARE

Warren and Mahoney Architects New Zealand Ltd

254 Montreal Street
PO Box 25086
Christchurch 8011
New Zealand
Phone + 64 3 961 5926

Registered Architects and Designers
www.warrenandmahoney.com

Project Title

PARK TERRACE
SITE TWO
PETERBOROUGH

Drawing Title

SITE .S02
SITE ELEVATIONS

Drawing Issue

TECHNICAL
ASSESSMENT

Drawing Details

Scale	1 : 250 @ A1
Date	27/03/20
Job No	8899
Drawn	WM Team
Checked	TDH

Drawing No

.S02 .A0-060

Revision

(E)