


Revisions


A	21/11/19	TECHNICAL ASSESSMENT
B	09/03/20	FOR INFORMATION
C	13/03/20	FINAL DRAFT
D	27/03/20	RESOURCE CONSENT ISSUE
E	15/05/20	RESOURCE CONSENT RFI
F	12/06/20	RESOURCE CONSENT RFI

Notes


SUMMER SOLSTICE

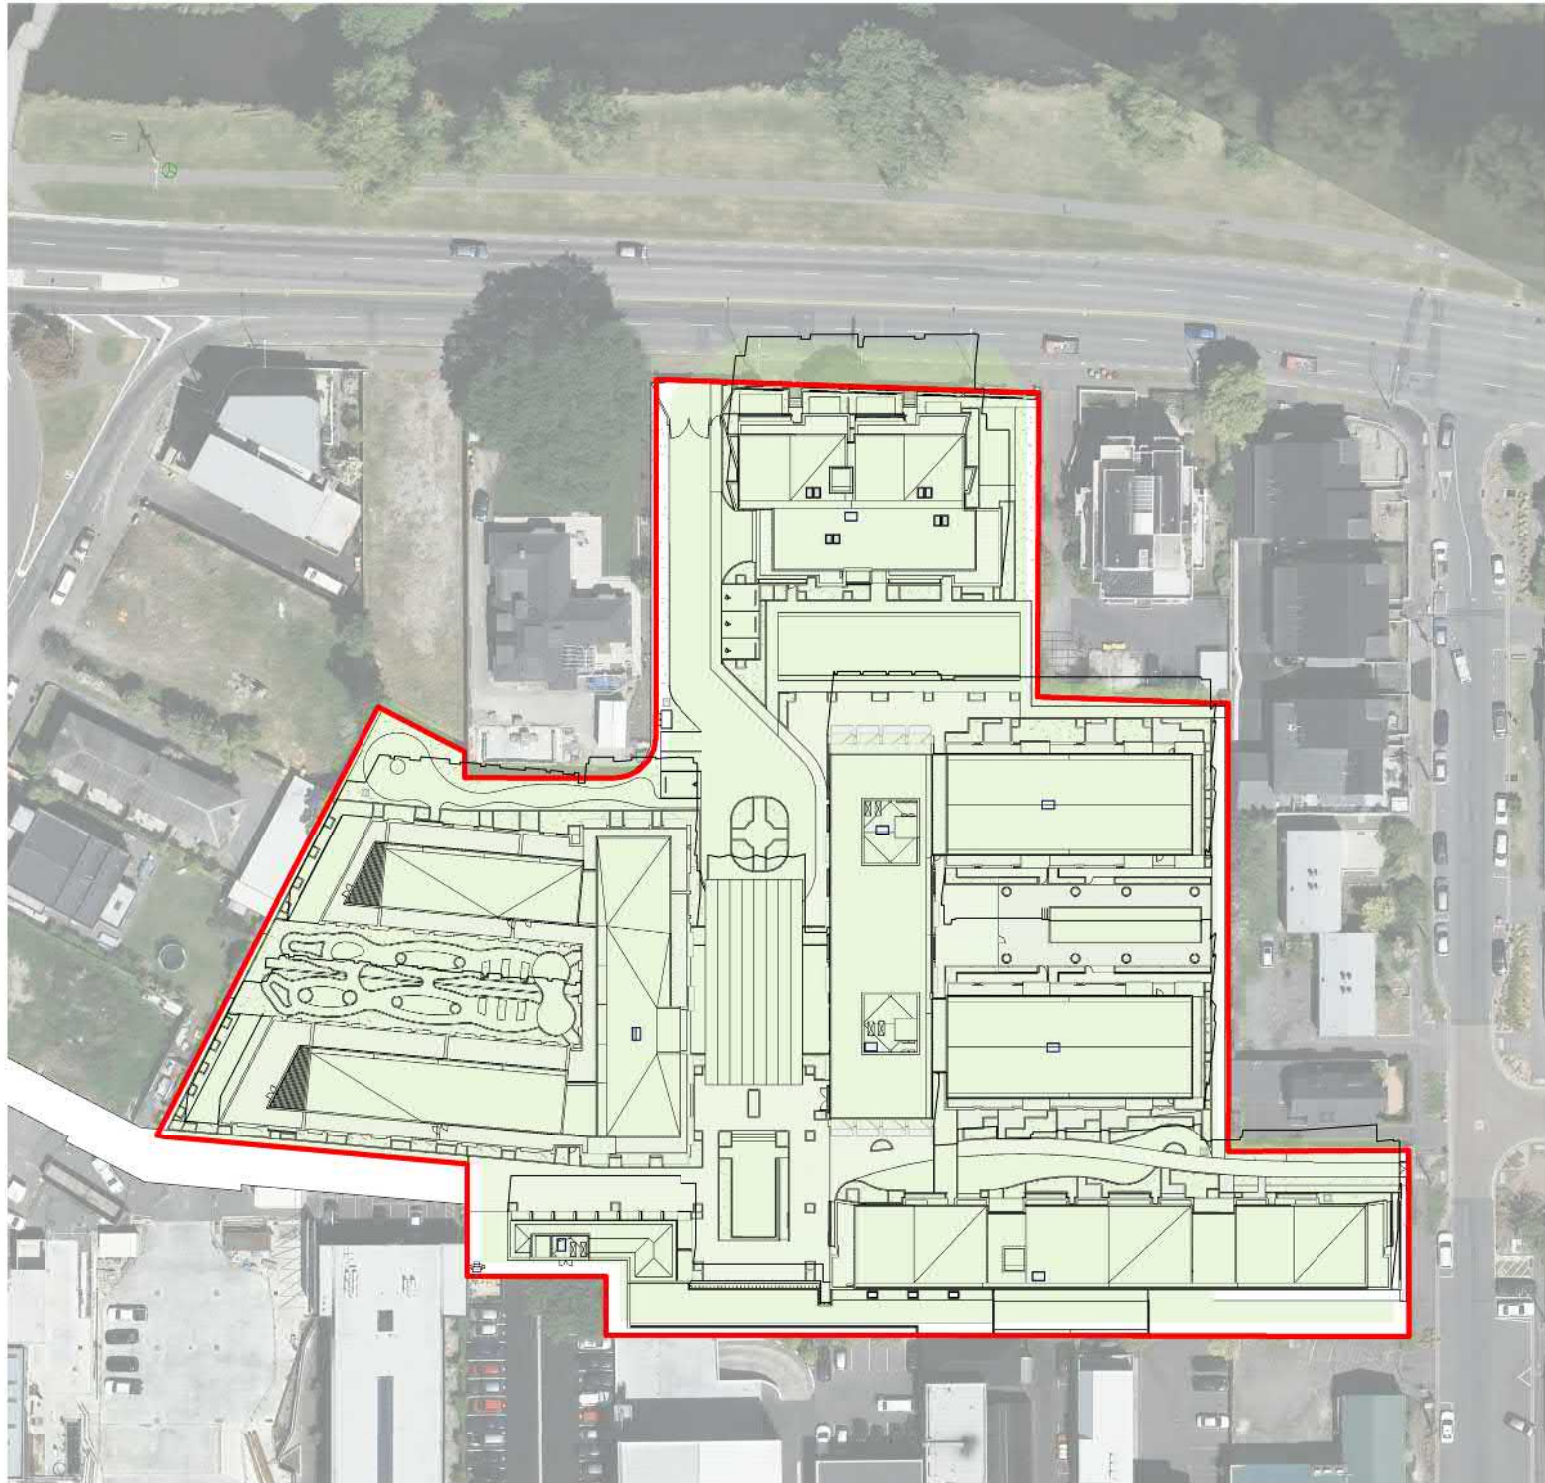


6 22 DEC - 10AM
A1 sheet scale = 1 : 1000
A3 sheet scale is twice scale shown above

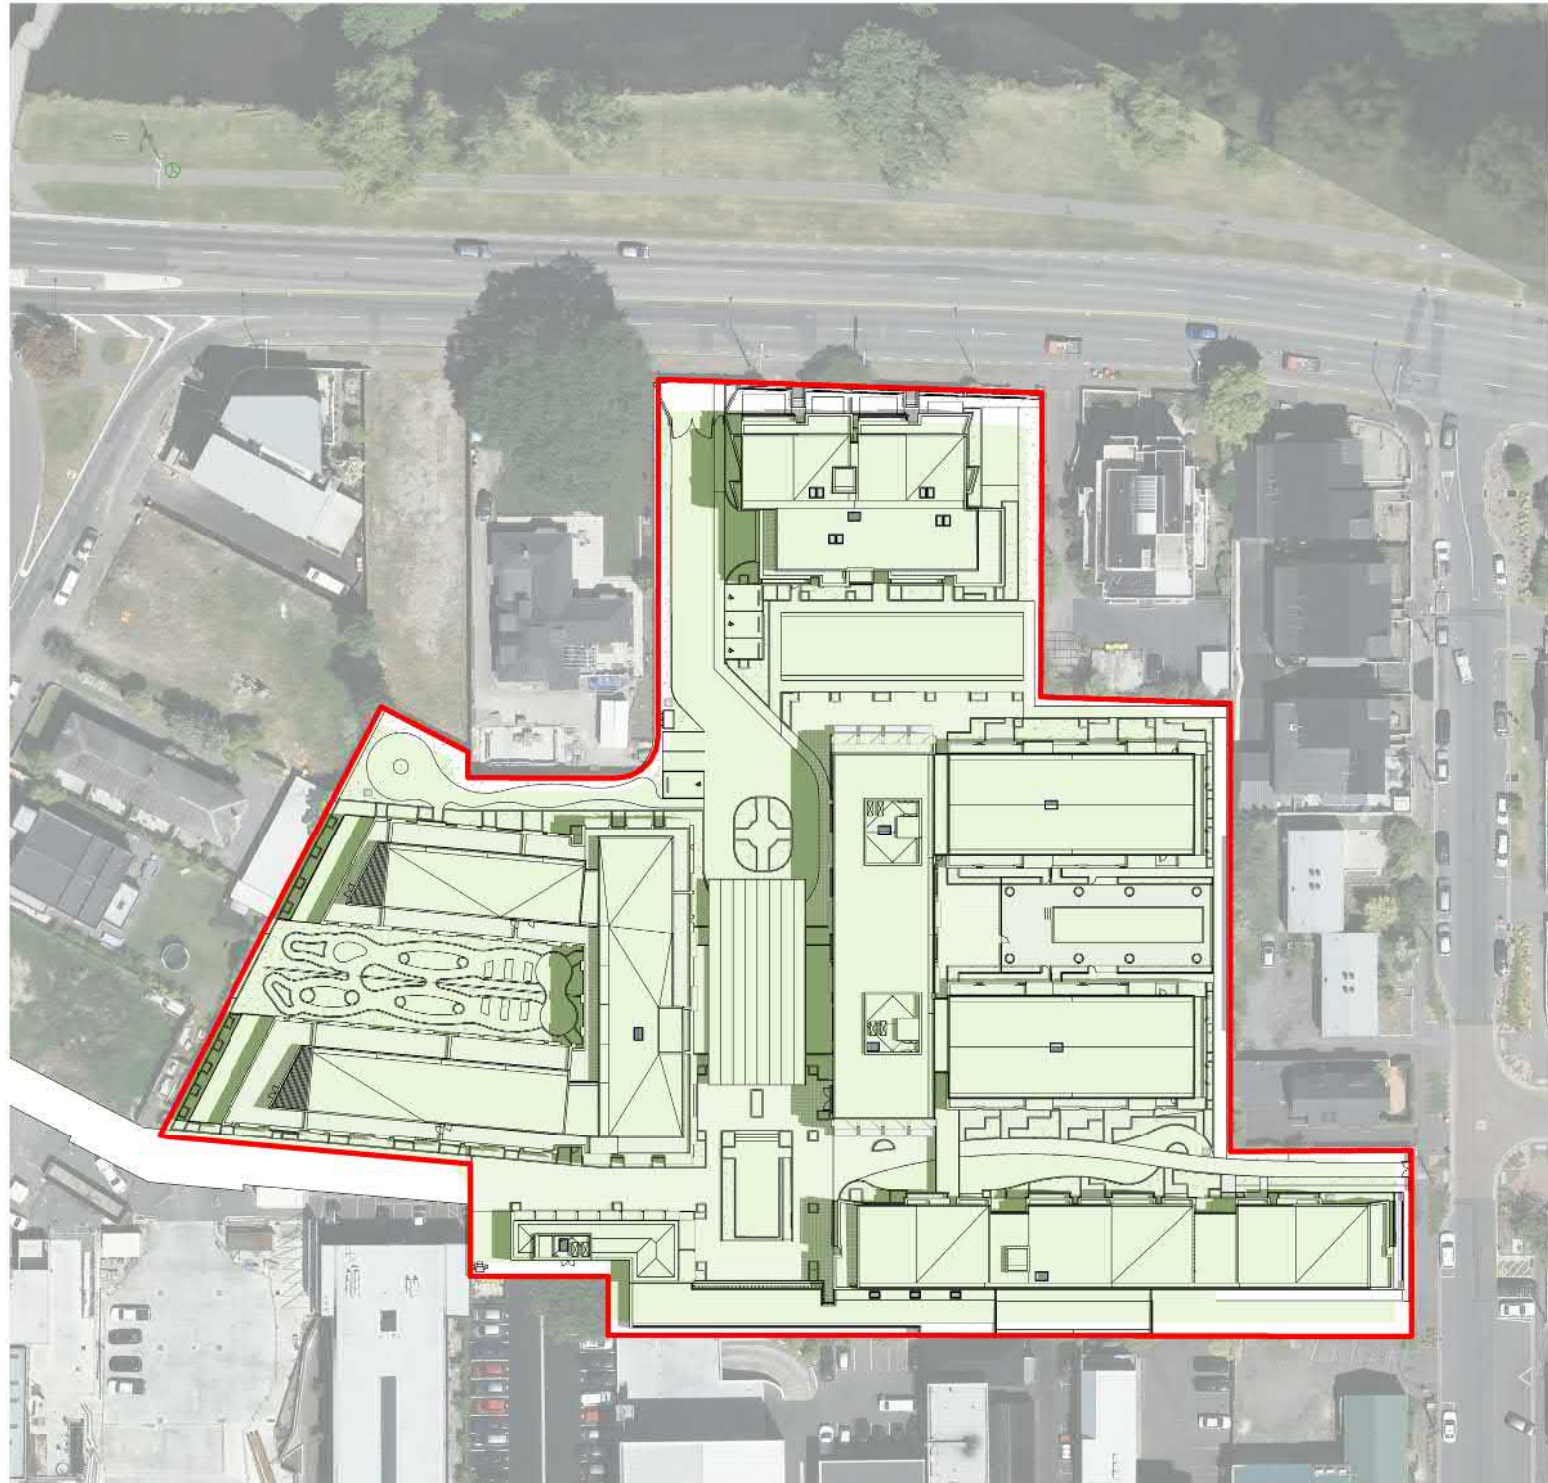

4 22 DEC - 1PM (No Shadows beyond the site boundary)
A1 sheet scale = 1 : 1000
A3 sheet scale is twice scale shown above

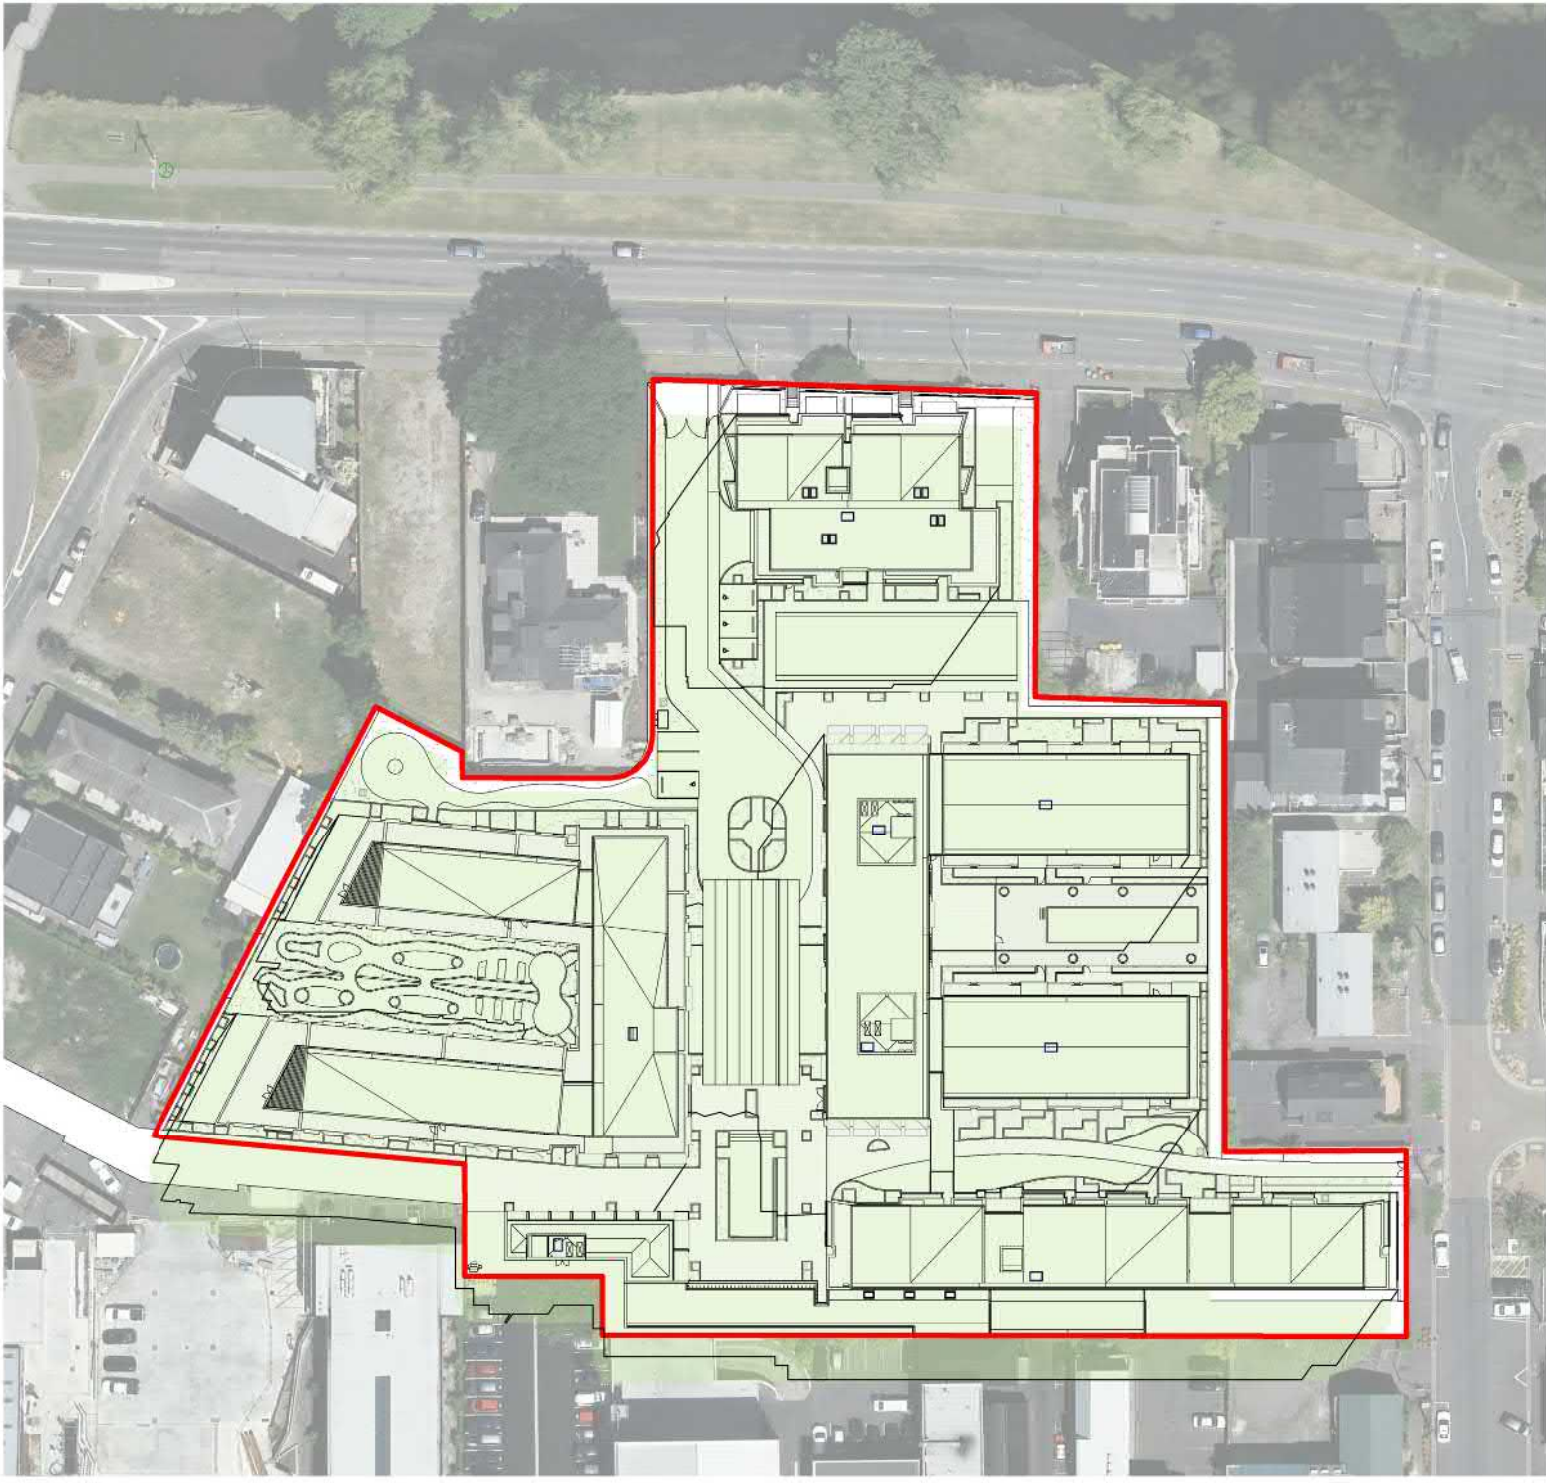

5 22 DEC - 4PM
A1 sheet scale = 1 : 1000
A3 sheet scale is twice scale shown above

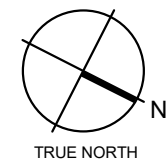

Client
Ryman Healthcare Ltd

Warren and Mahoney Architects
New Zealand Ltd
254 Montreal Street
PO Box 25086
Christchurch 8011
New Zealand
Phone + 64 3 961 5926

Registered Architects and Designers
www.warrenandmahoney.com

Project Title
PARK TERRACE
SITE ONE
BISHOPSPARK


Drawing Title
SITE .S01
SUN STUDIES

Drawing Issue
TECHNICAL
ASSESSMENT


Drawing Details
Scale As indicated @ A1
Date 12/06/20
Job No 8917
Drawn WM Team
Checked TDH

Drawing No **Revision**
.S01 .A0-200 (F)


EXTENT OF SHADING PRODUCED BY A STRUCTURE BUILT TO THE 14M HEIGHT AND HIRB CONTROLS
EXTENT OF SHADING PRODUCED BY PROPOSED DESIGN - REPRESENTED BY THE OUTLINE

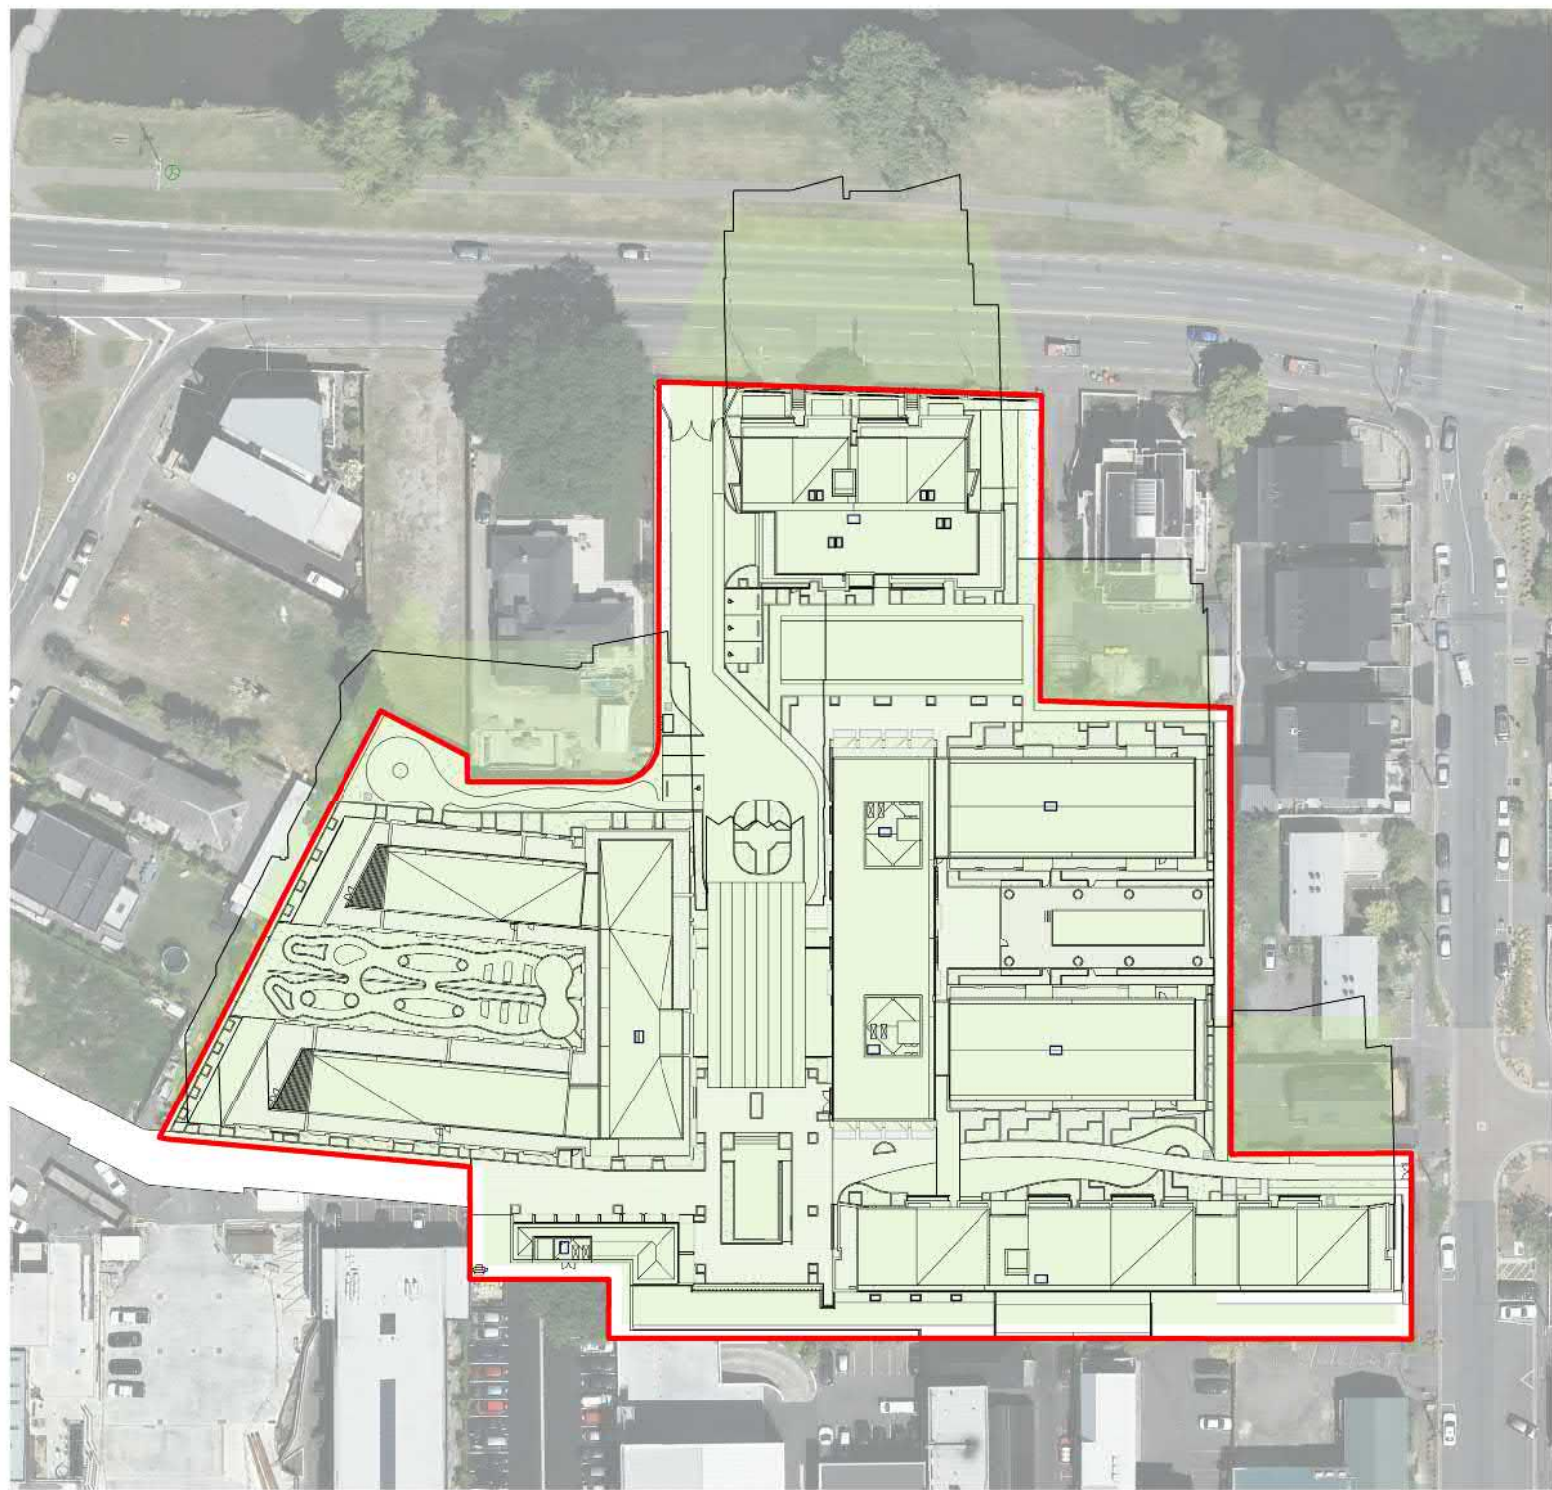


1 23 SEPT - 9AM
A1 sheet scale = 1 : 1000
A3 sheet scale is twice scale shown above

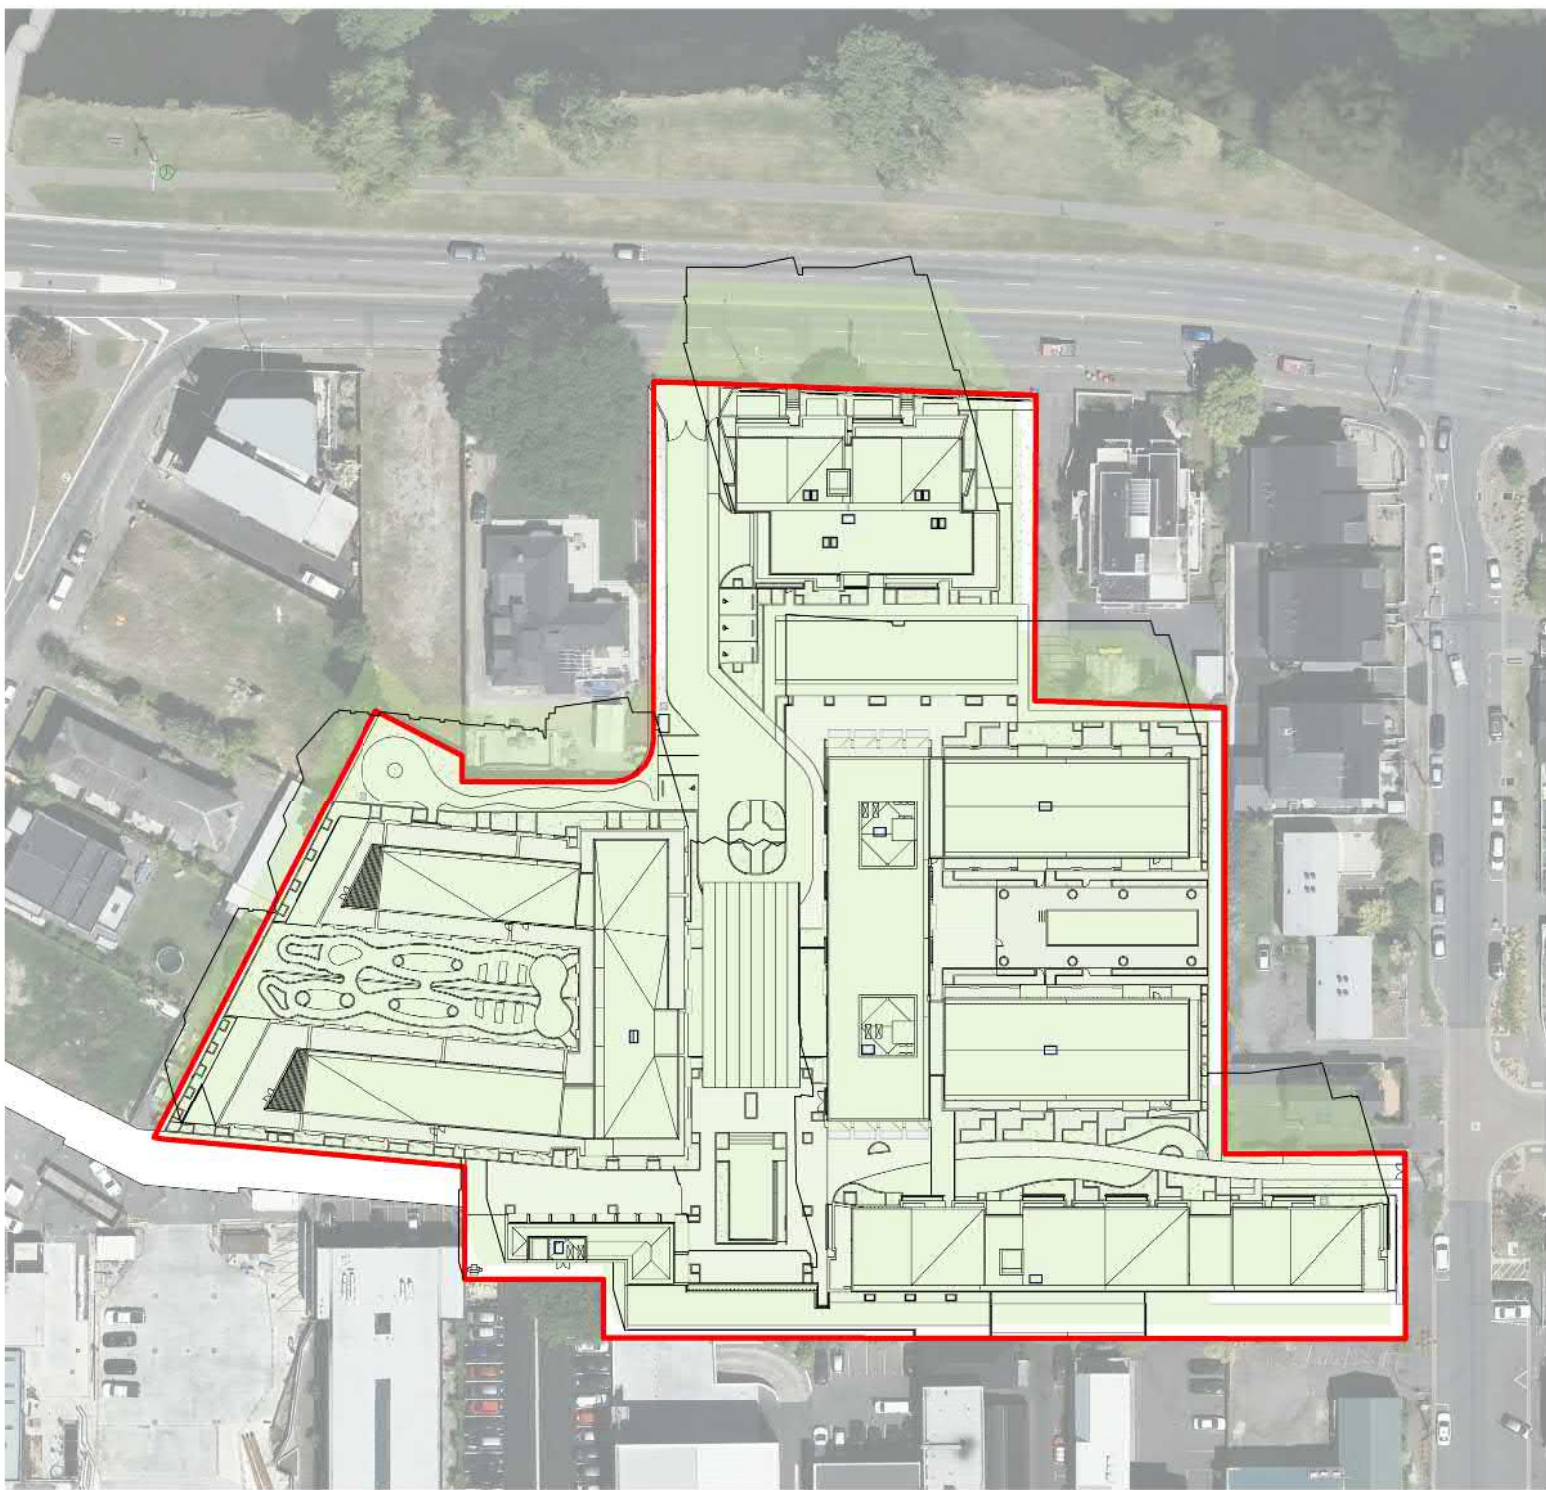


2 23 SEPT - 10AM
A1 sheet scale = 1 : 1000
A3 sheet scale is twice scale shown above

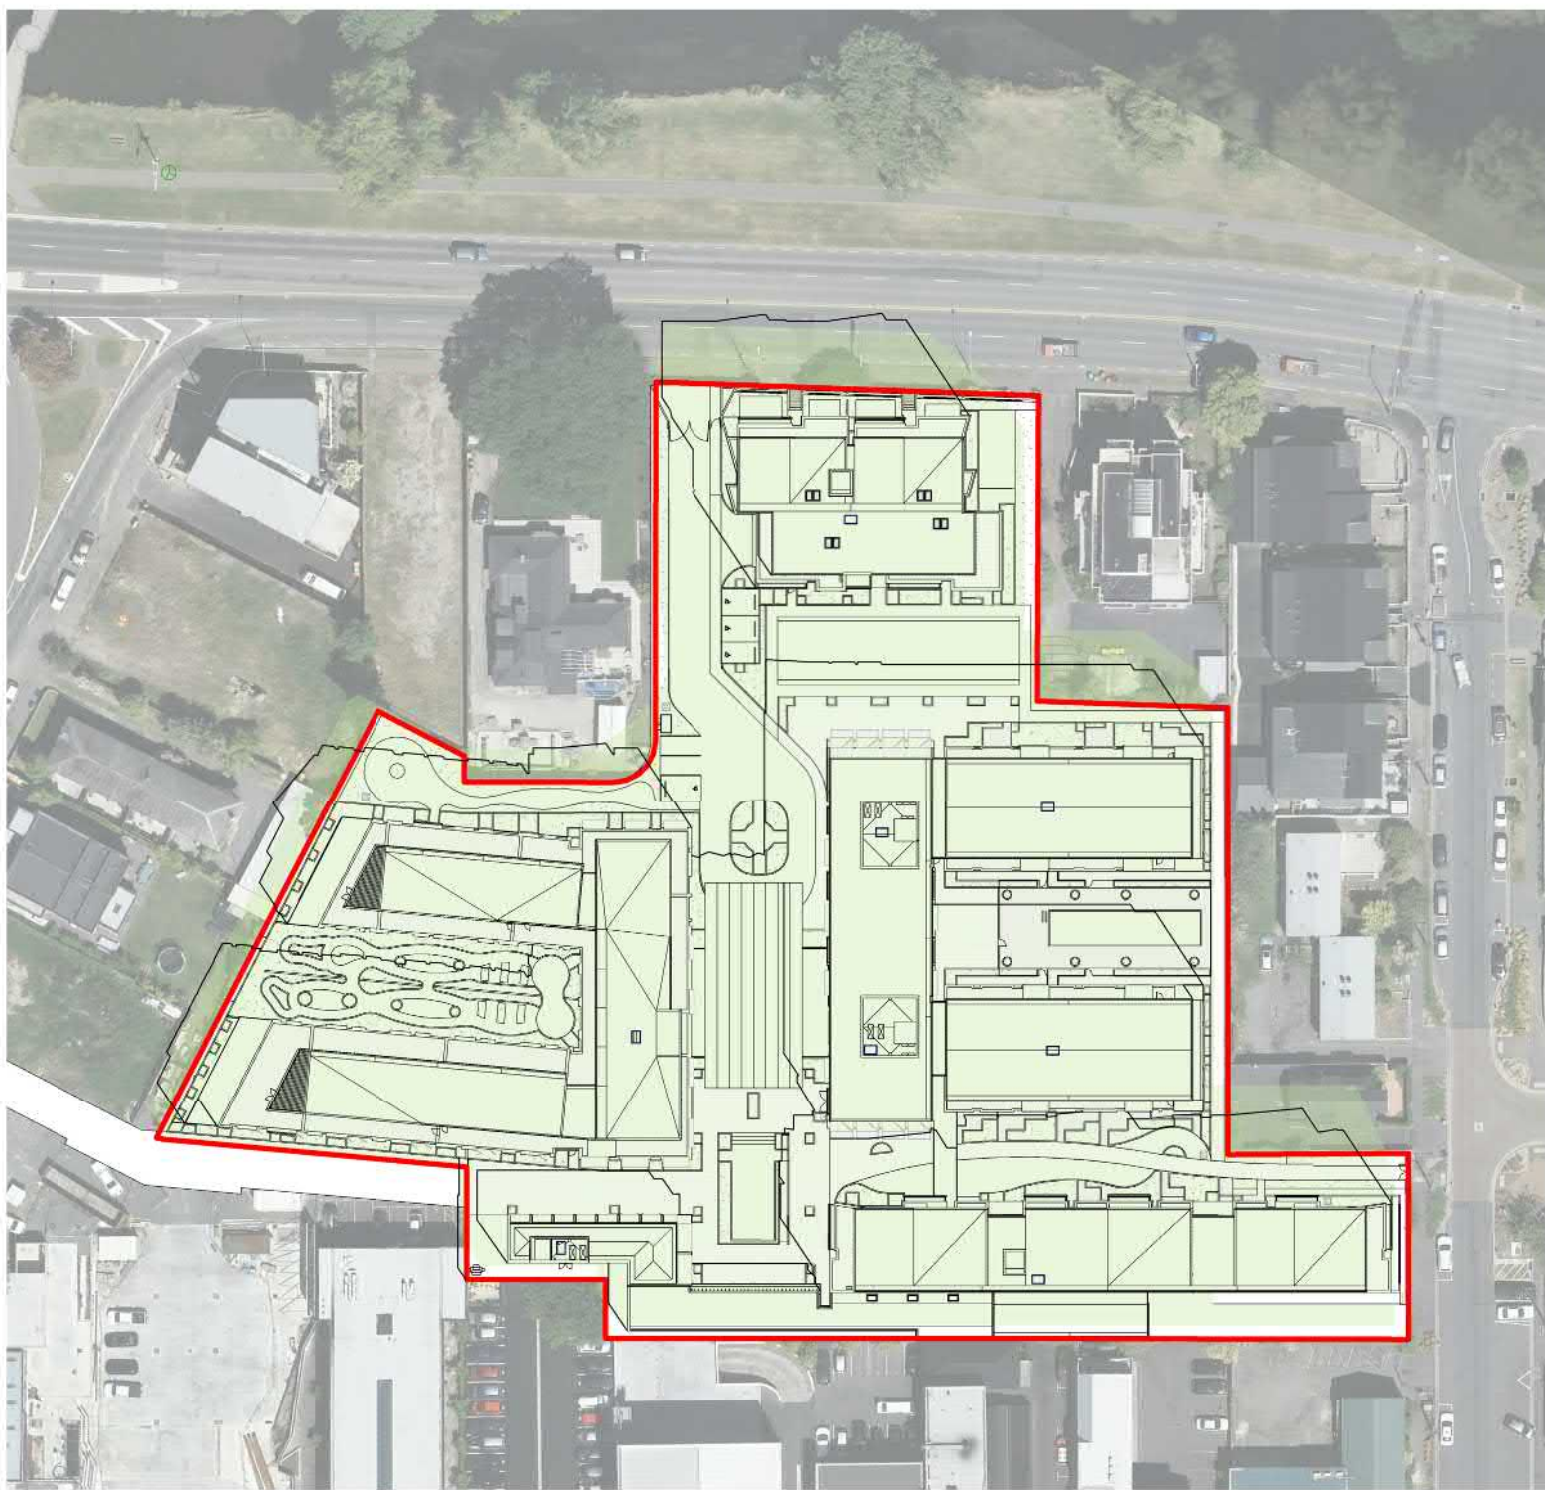


3 23 SEPT - 11AM
A1 sheet scale = 1 : 1000
A3 sheet scale is twice scale shown above

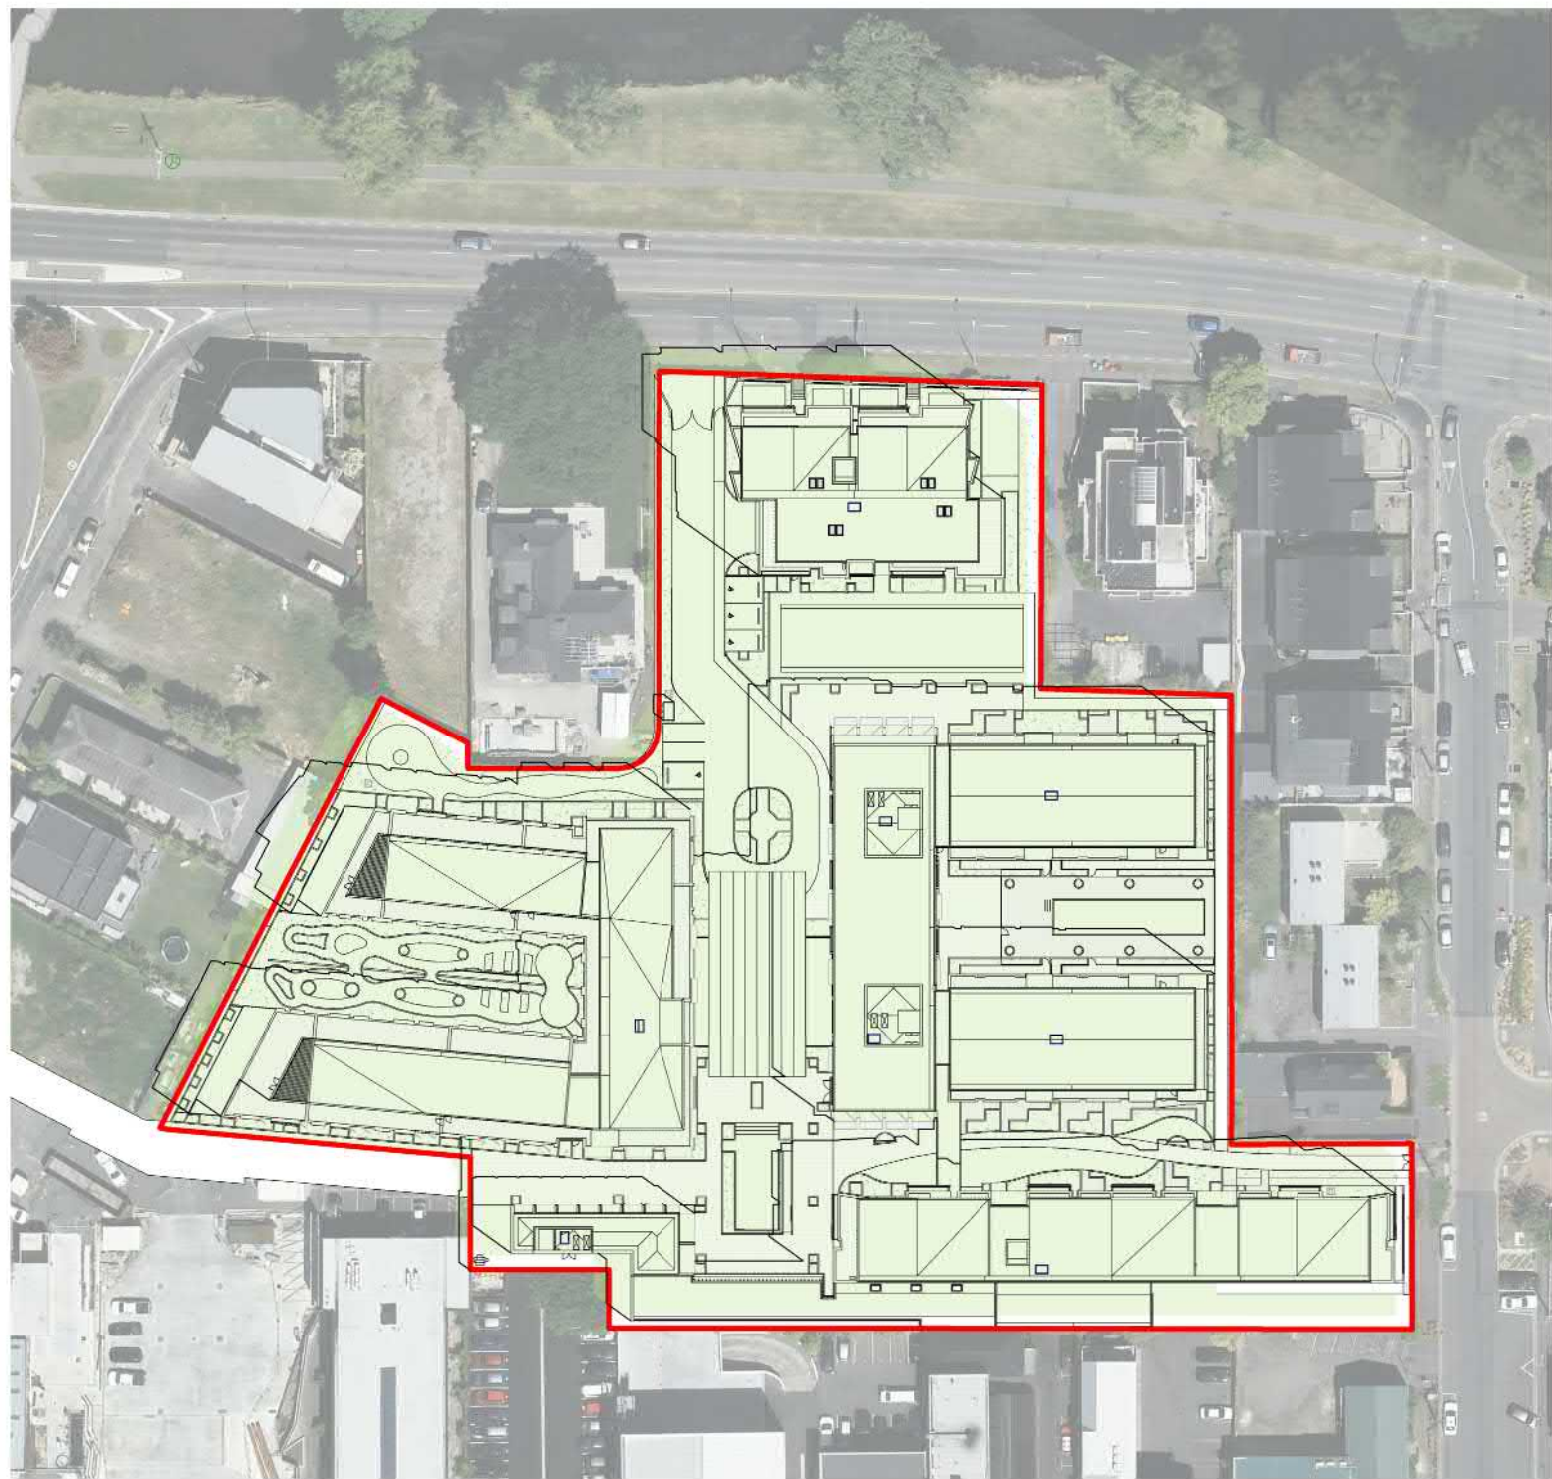



6 23 SEPT - Noon
A1 sheet scale = 1 : 1000
A3 sheet scale is twice scale shown above

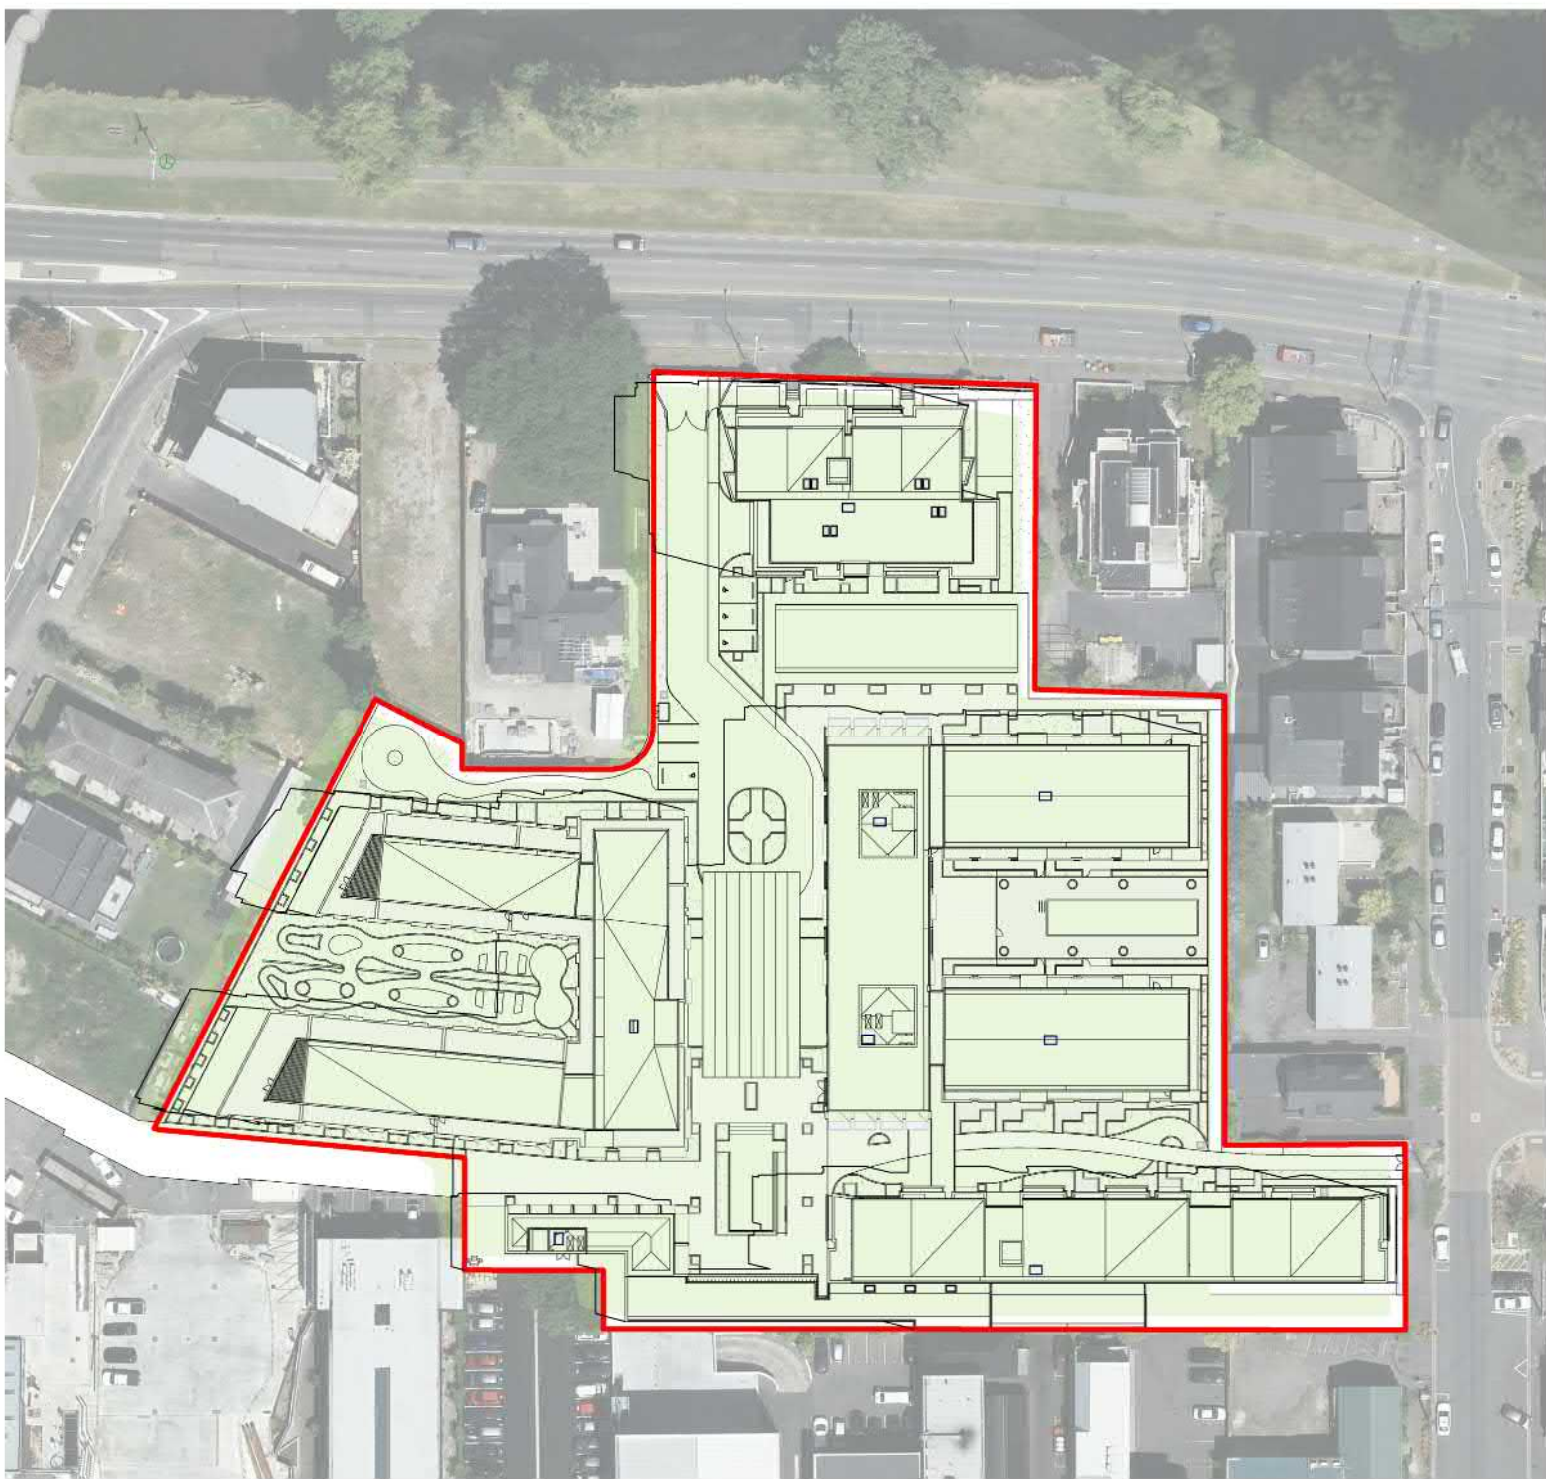

4 23 SEPT - 1PM
A1 sheet scale = 1 : 1000
A3 sheet scale is twice scale shown above

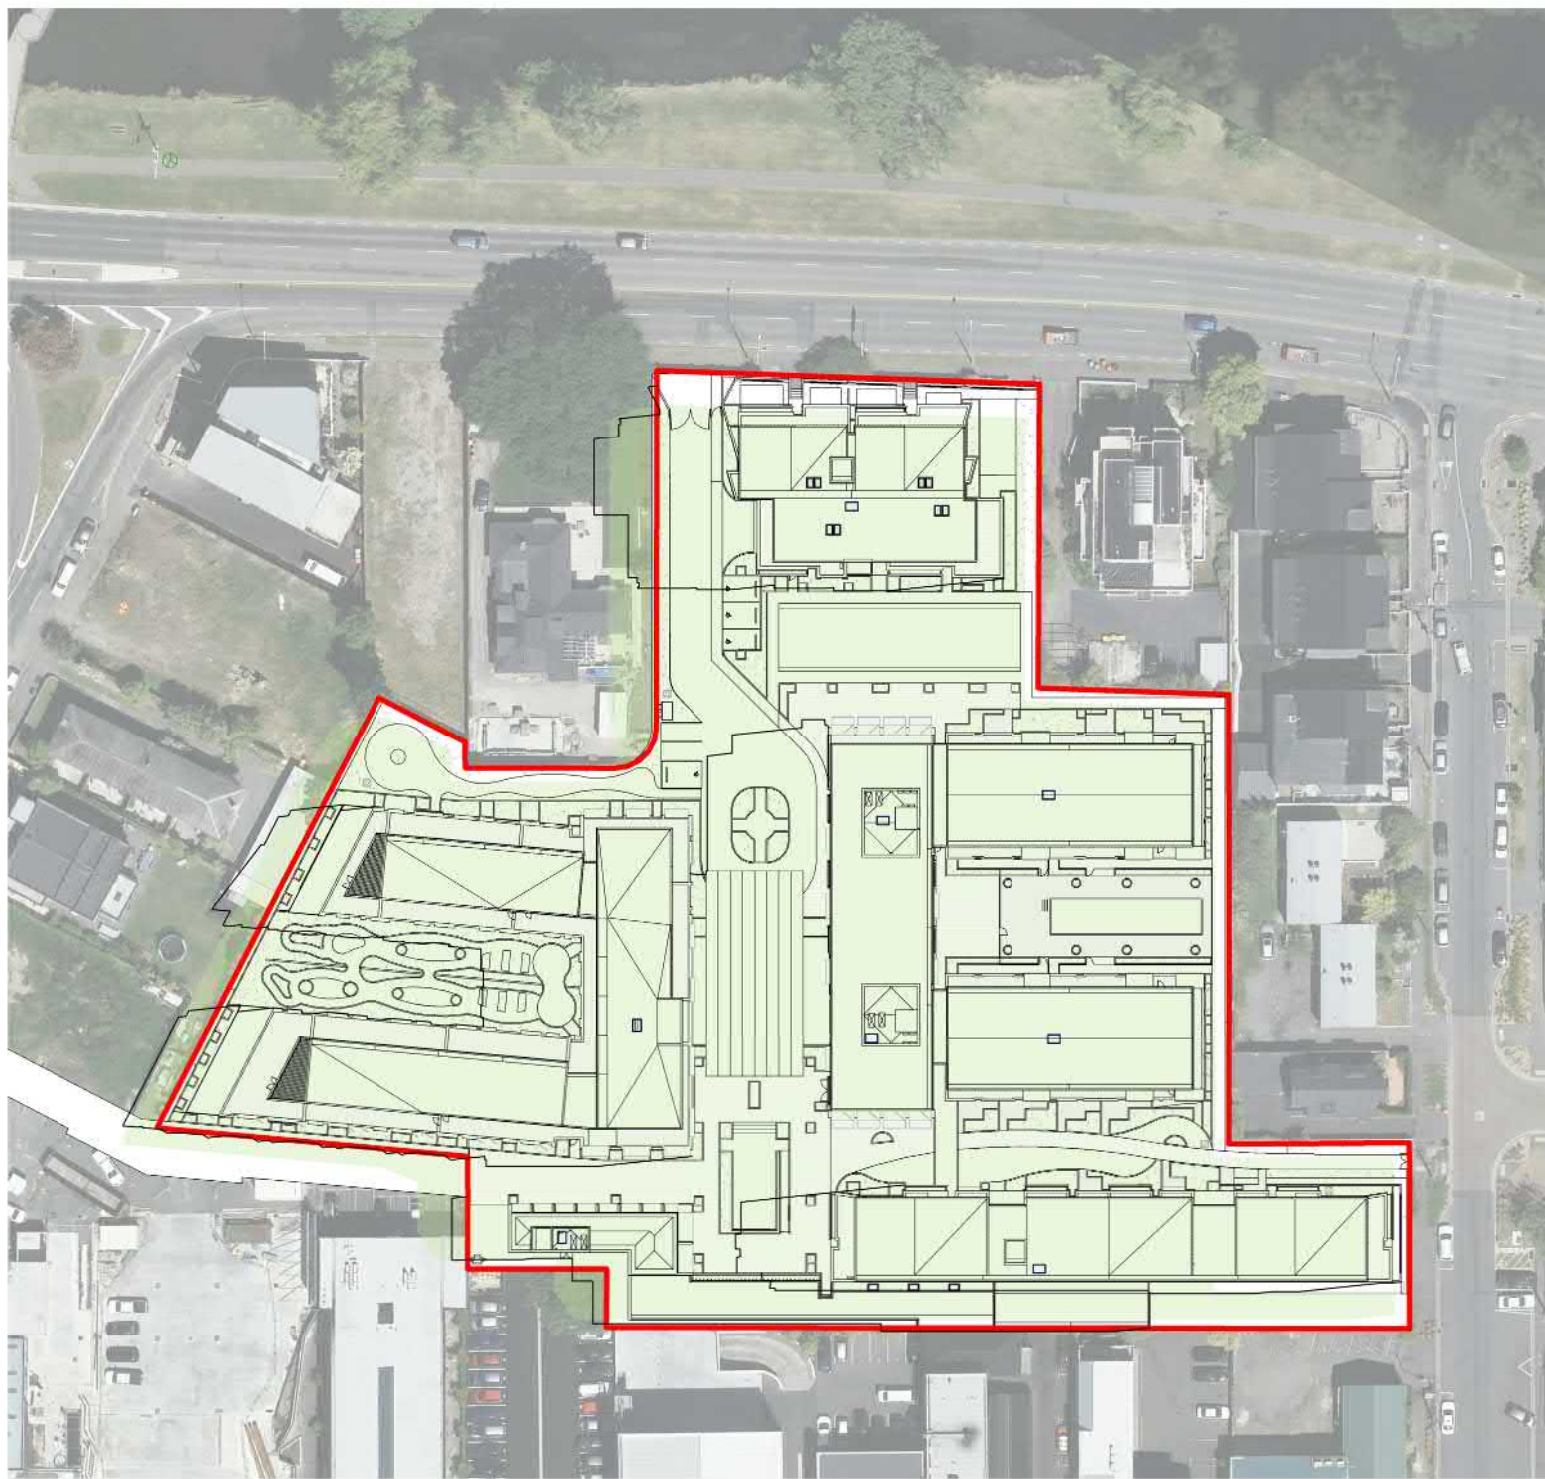

5 23 SEPT - 2PM
A1 sheet scale = 1 : 1000
A3 sheet scale is twice scale shown above

  EXTENT OF SHADING PRODUCED BY A STRUCTURE BUILT TO THE 14M HEIGHT AND HIRB CONTROLS
 EXTENT OF SHADING PRODUCED BY PROPOSED DESIGN - REPRESENTED BY THE OUTLINE

All dimension to be verified on site before producing shop drawings or commencing any work. Do not scale. The copyright of this drawing remains with Warren and Mahoney Architects Ltd.

Revisions

A 21/11/19 TECHNICAL ASSESSMENT
B 09/03/20 FOR INFORMATION
C 13/03/20 FINAL DRAFT
D 27/03/20 RESOURCE CONSENT ISSUE
E 15/05/20 RESOURCE CONSENT RFI
F 12/06/20 RESOURCE CONSENT RFI

Notes

Client

Ryman Healthcare Ltd

Warren and Mahoney Architects
New Zealand Ltd

254 Montreal Street
PO Box 25086
Christchurch 8011
New Zealand
Phone + 64 3 961 5926

Registered Architects and Designers
www.warrenandmahoney.com

Project Title

PARK TERRACE
SITE ONE
BISHOPSPARK

Drawing Title

SITE .S01
SUN STUDIES

Drawing Issue

TECHNICAL
ASSESSMENT

Drawing Details


Scale As indicated @ A1
Date 12/06/20
Job No 8917
Drawn WM Team
Checked TDH

Drawing No


.S01 .A0-201

Revision

F

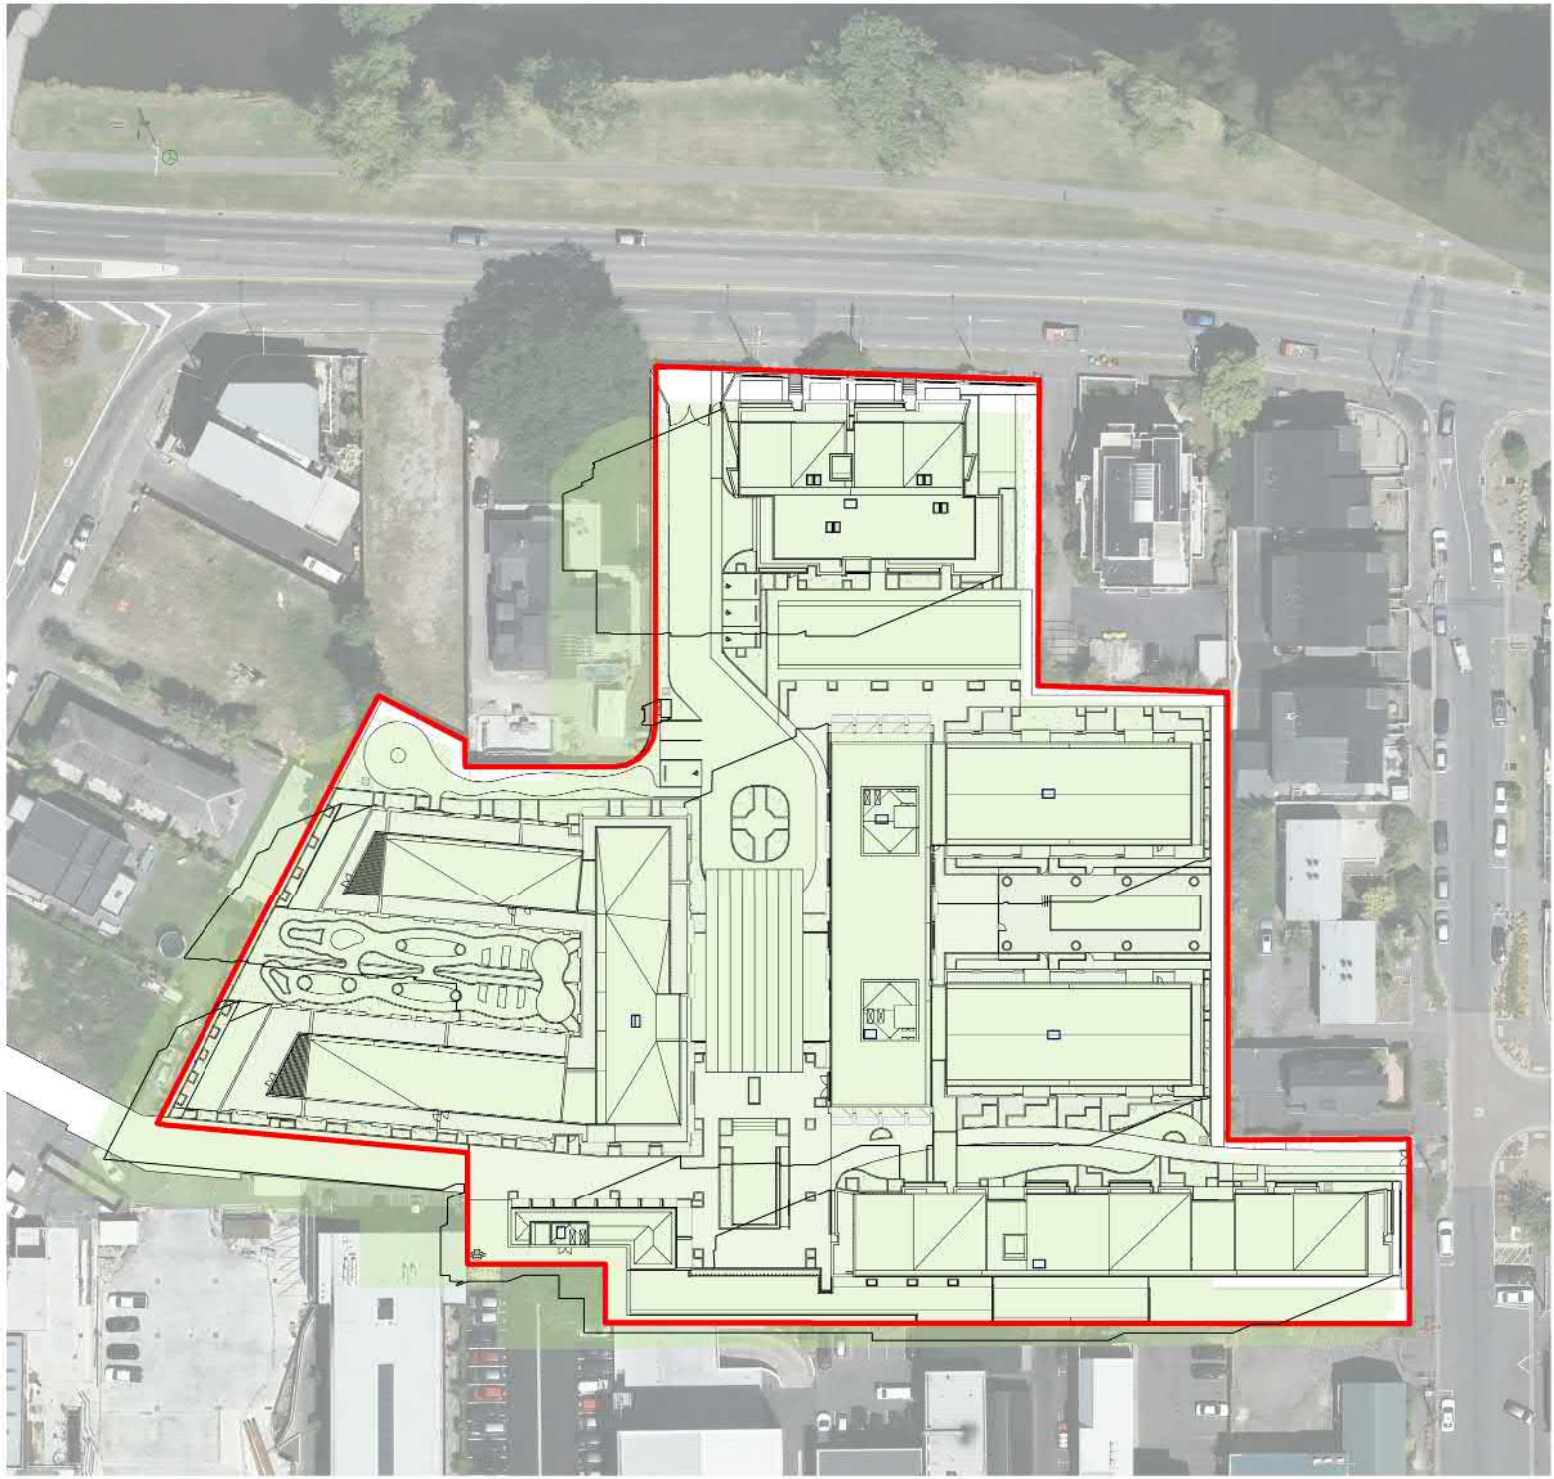



1 23 SEPT - 3PM
A0-060
A1 sheet scale = 1 : 1000
A3 sheet scale is twice scale shown above

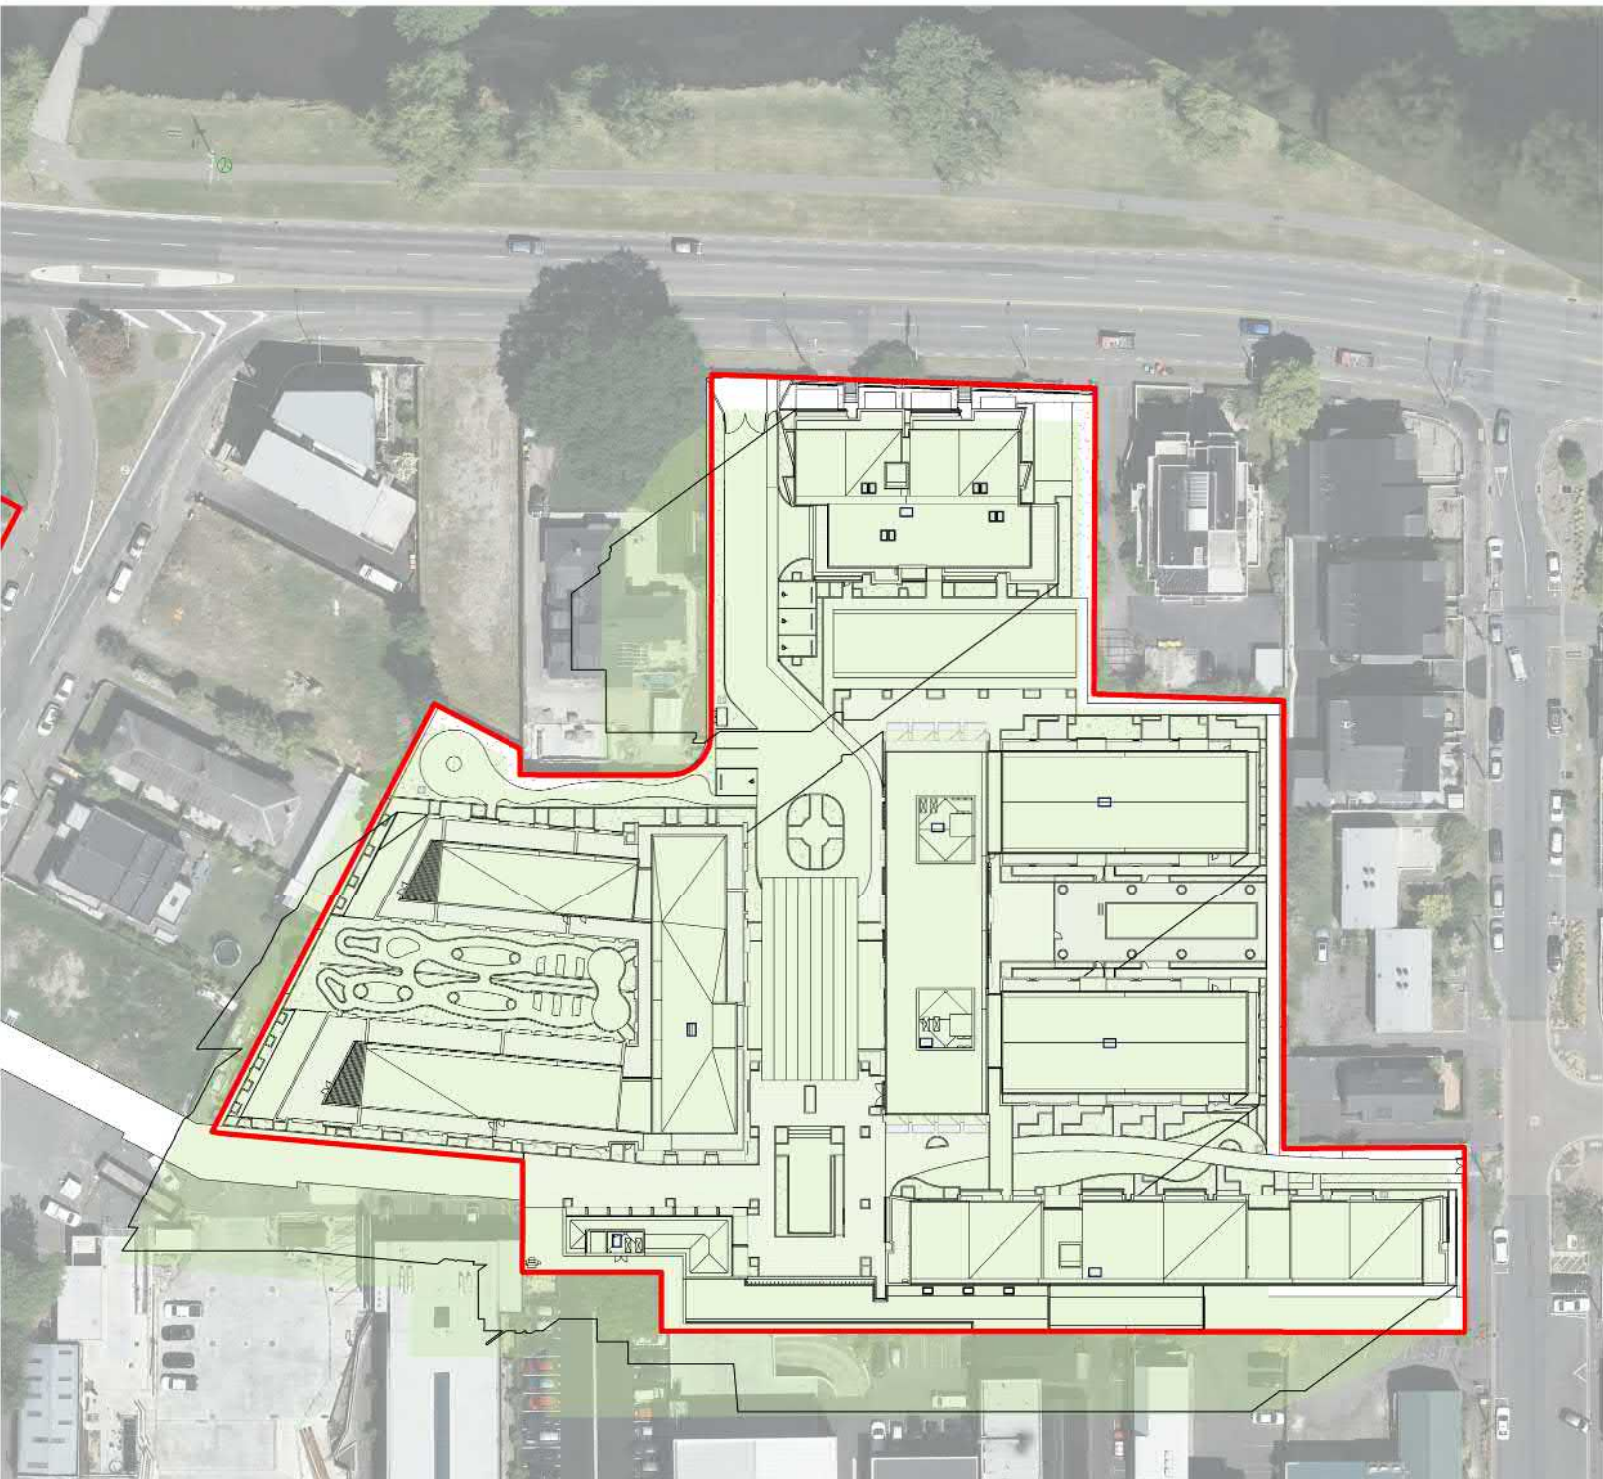


2 23 SEPT - 4PM
A0-060
A1 sheet scale = 1 : 1000
A3 sheet scale is twice scale shown above



3 23 SEPT - 5PM
A0-060
A1 sheet scale = 1 : 1000
A3 sheet scale is twice scale shown above

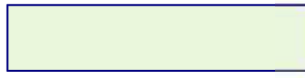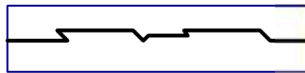 **EXTENT OF SHADING PRODUCED BY A STRUCTURE BUILT TO THE 14M HEIGHT AND HIRB CONTROLS**
 **EXTENT OF SHADING PRODUCED BY PROPOSED DESIGN - REPRESENTED BY THE OUTLINE**

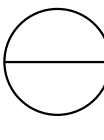 **SHADOW DIAGRAM LEGEND**
A1 sheet scale = 1 : 1
A3 sheet scale is twice scale shown above

All dimension to be verified on site before producing shop drawings or commencing any work.
Do not scale. The copyright of this drawing remains with Warren and Mahoney Architects Ltd.

Revisions

A 12/06/20 RESOURCE CONSENT RFI

Notes

Client

Ryman Healthcare Ltd

**Warren and Mahoney Architects
New Zealand Ltd**

254 Montreal Street
PO Box 25086
Christchurch 8011
New Zealand
Phone + 64 3 961 5926

Registered Architects and Designers
www.warrenandmahoney.com

Project Title

**PARK TERRACE
SITE ONE
BISHOPSPARK**

Drawing Title

**SITE .S01
SUN STUDIES**

Drawing Issue

**TECHNICAL
ASSESSMENT**

Drawing Details


Scale	As indicated @ A1
Date	12/06/20
Job No	8917
Drawn	WM Team
Checked	TDH

Drawing No


.S01 .A0-202

Revision

(A)


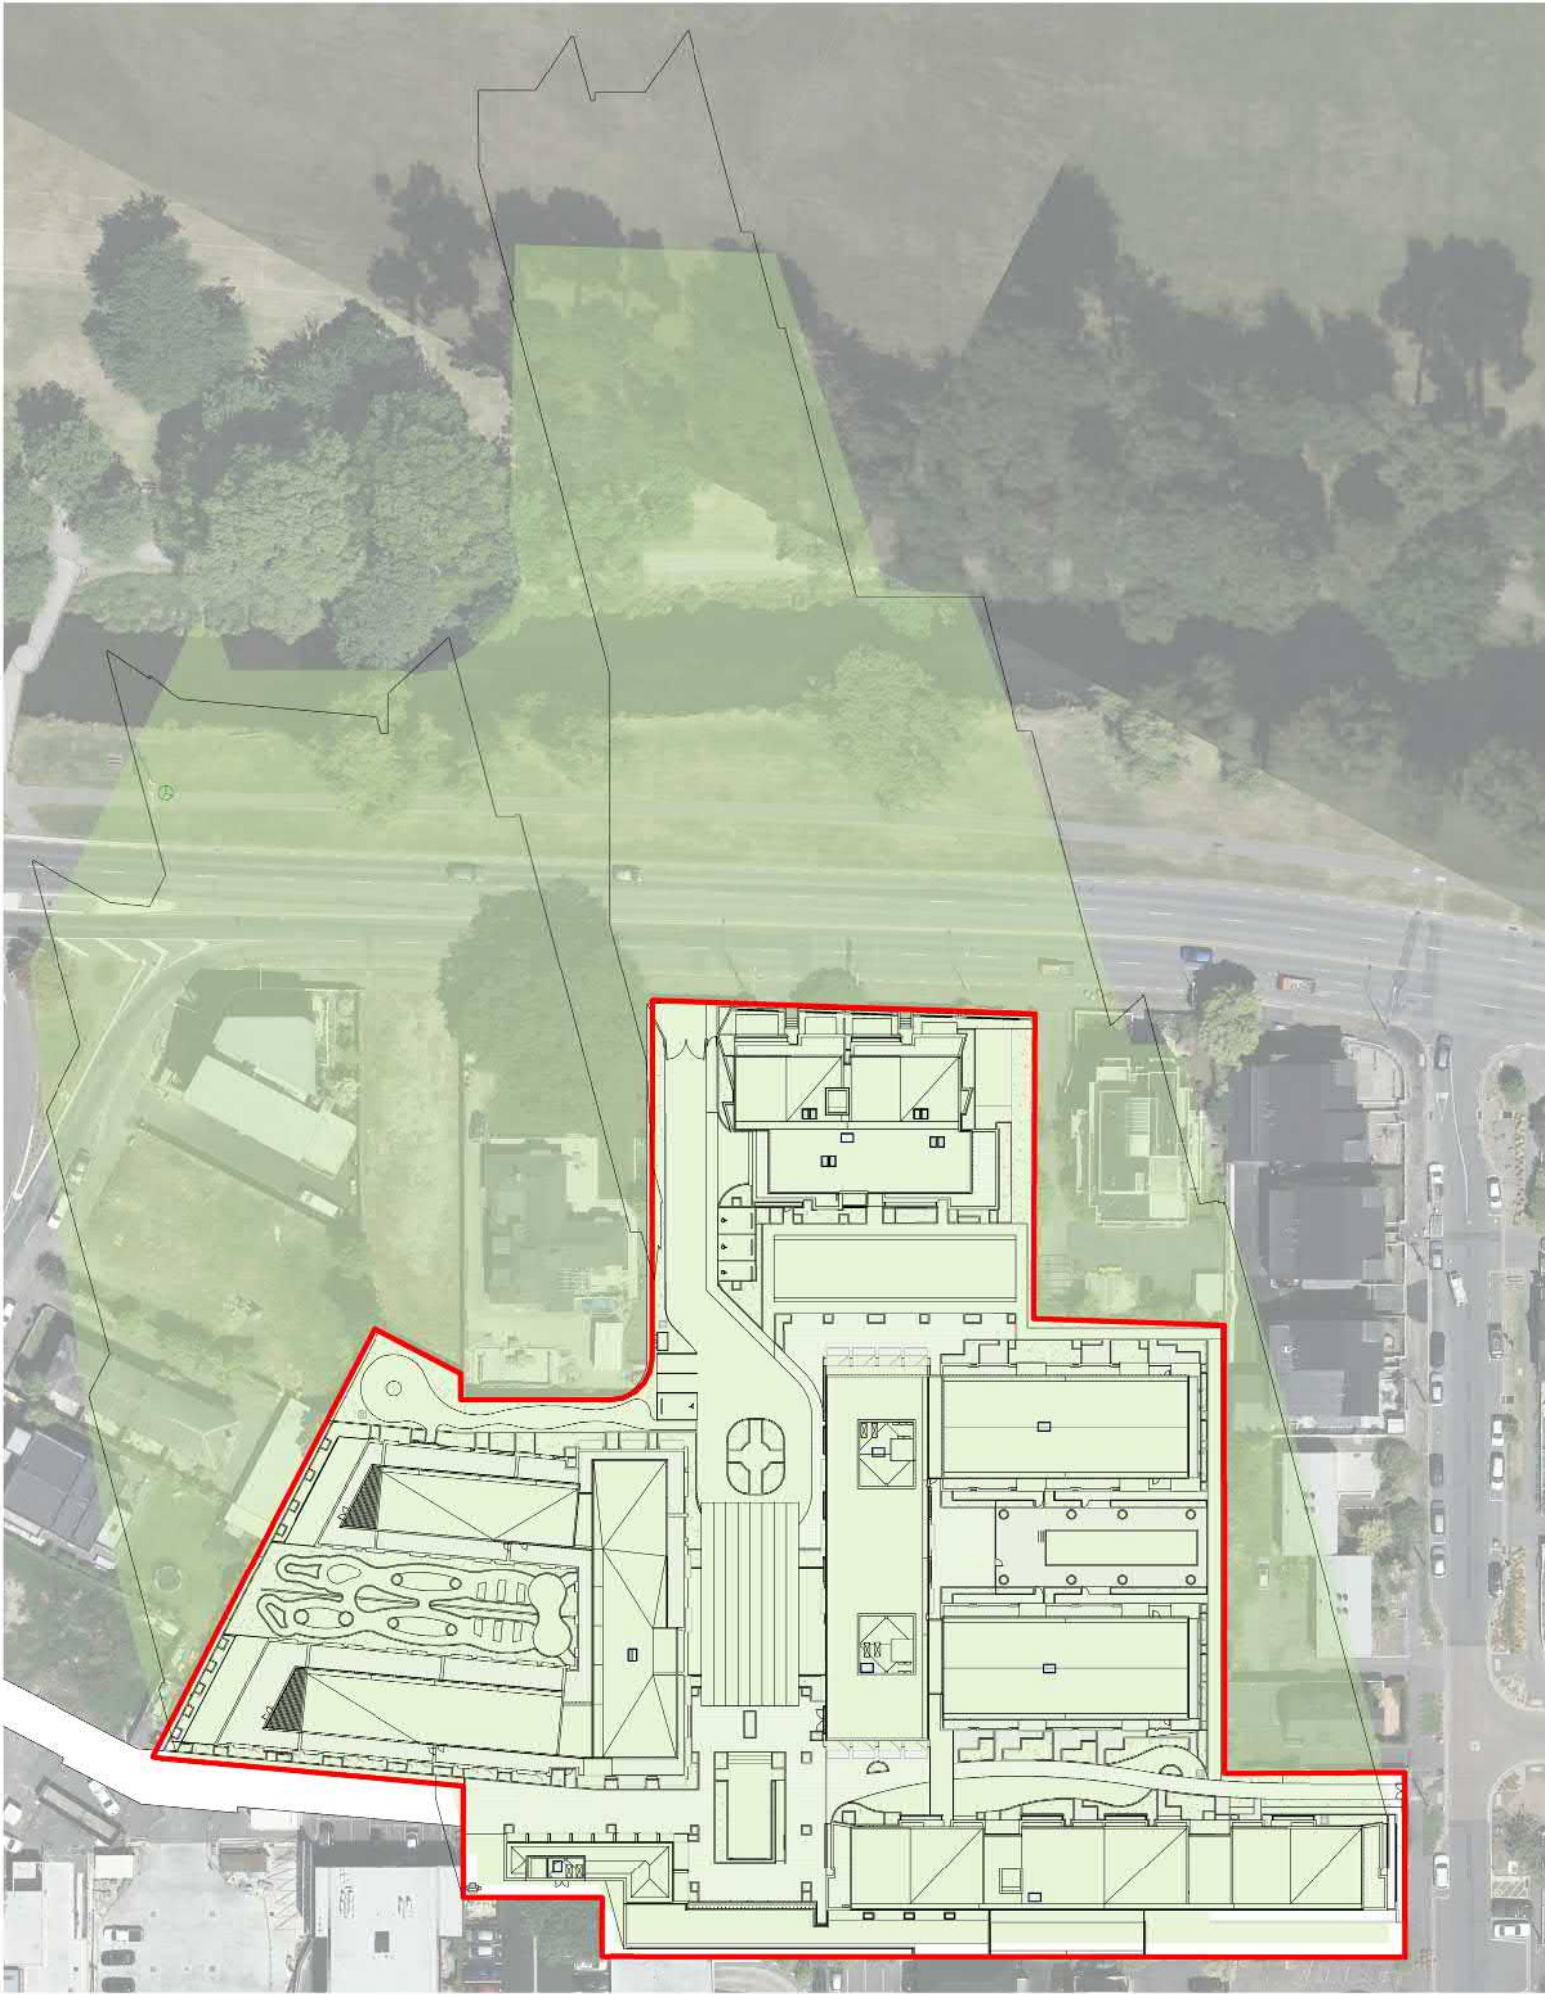


3 21 JUNE - 9AM
A0-060
A1 sheet scale = 1 : 1000
A3 sheet scale is twice scale shown above

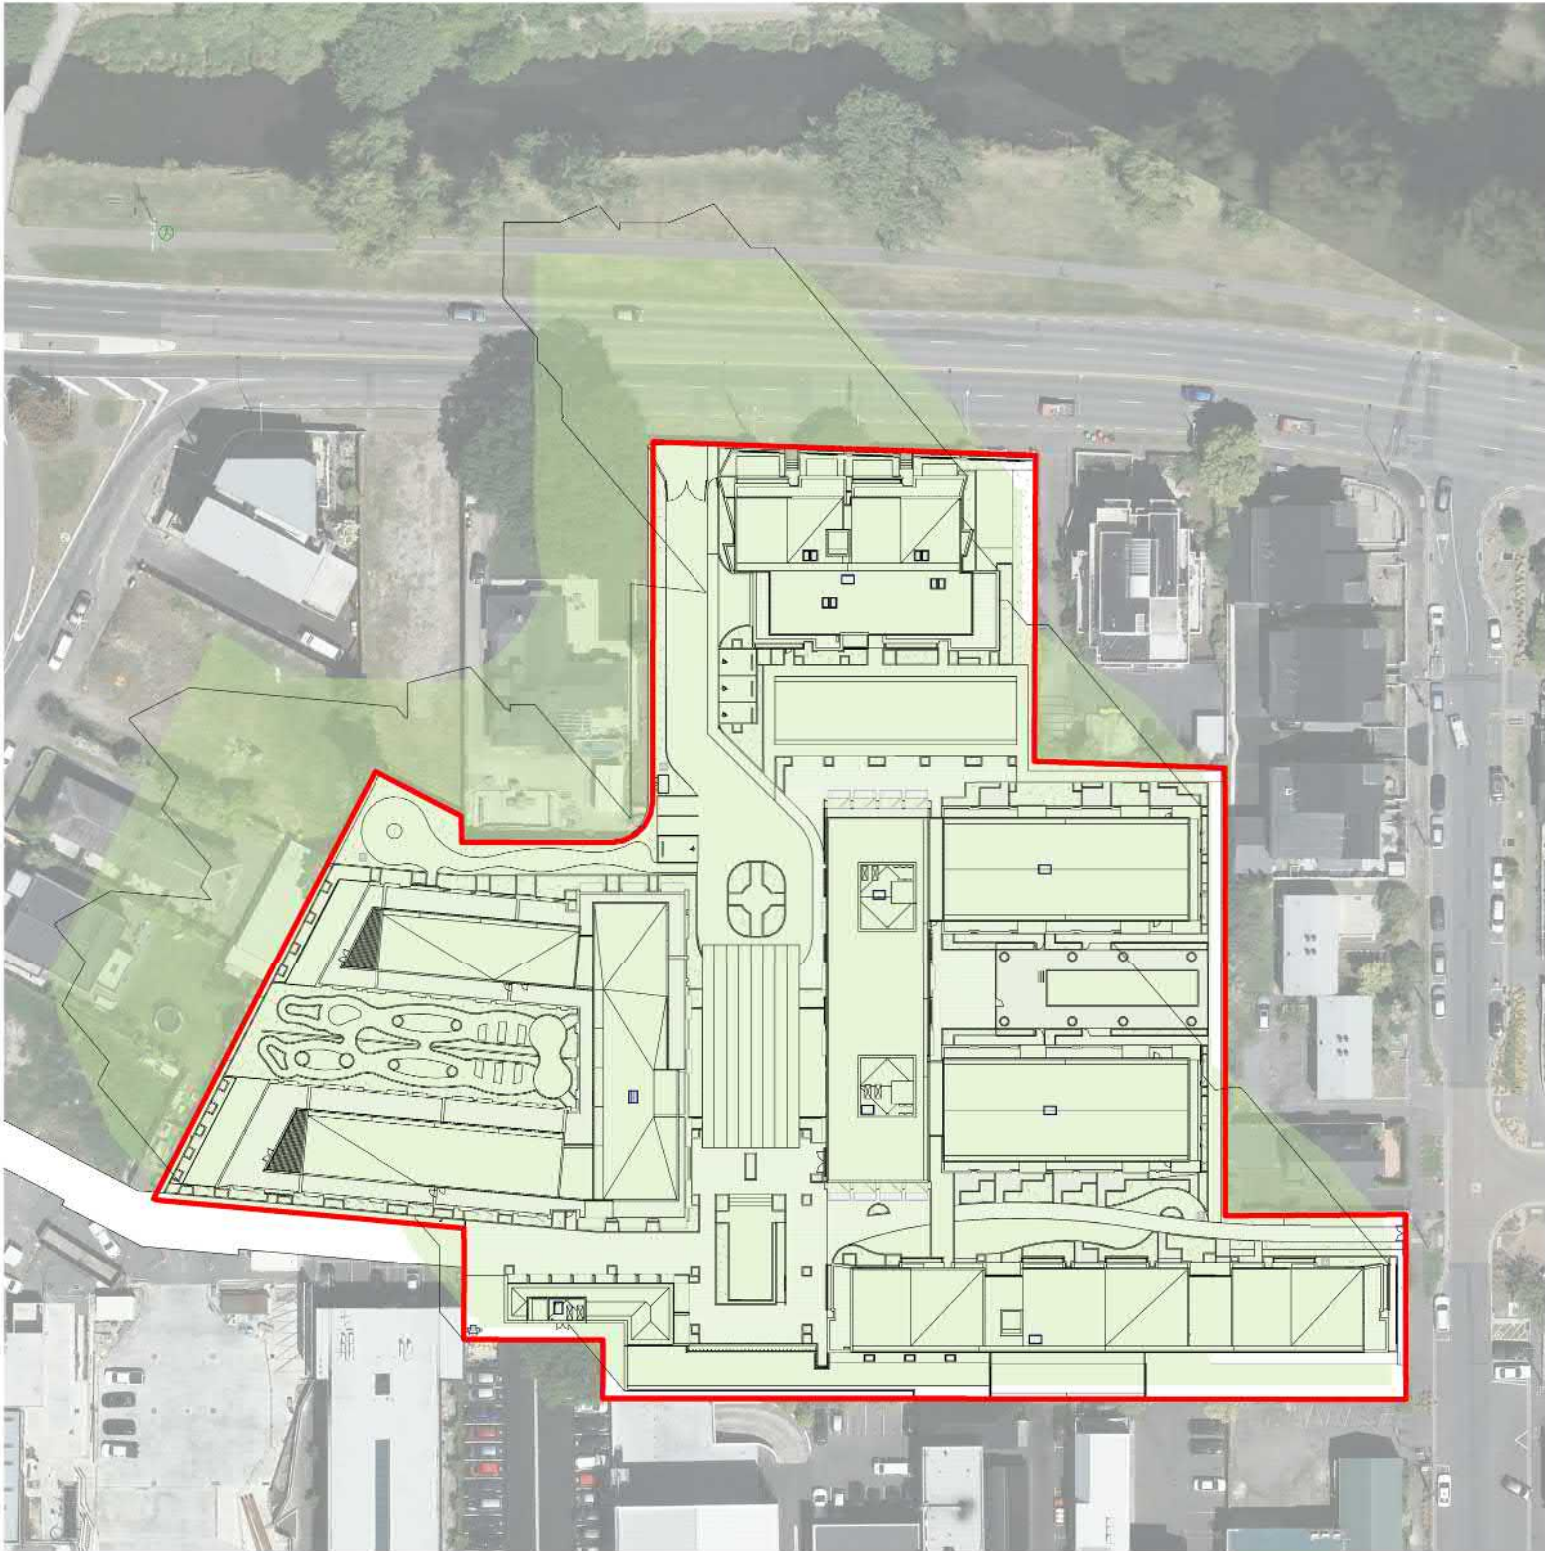

2 21 JUNE - 11AM
A1 sheet scale = 1 : 1000
A3 sheet scale is twice scale shown above

WINTER SOLSTICE

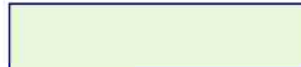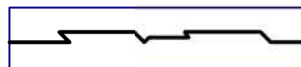-  EXTENT OF SHADING PRODUCED BY A STRUCTURE BUILT TO THE 14M HEIGHT AND HIRB CONTROLS
-  EXTENT OF SHADING PRODUCED BY PROPOSED DESIGN - REPRESENTED BY THE OUTLINE

SHADOW DIAGRAM LEGEND

A1 sheet scale = 1 : 1
A3 sheet scale is twice scale shown above



1 21 JUNE - 10AM
A0-060
A1 sheet scale = 1 : 1000
A3 sheet scale is twice scale shown above



4 21 JUNE - Noon
A1 sheet scale = 1 : 1000
A3 sheet scale is twice scale shown above

All dimension to be verified on site before producing shop drawings or commencing any work. Do not scale. The copyright of this drawing remains with Warren and Mahoney Architects Ltd.

Revisions

Notes

Client

Ryman Healthcare Ltd

Warren and Mahoney Architects New Zealand Ltd

254 Montreal Street
PO Box 25086
Christchurch 8011
New Zealand
Phone + 64 3 961 5926

Registered Architects and Designers
www.warrenandmahoney.com

Project Title

**PARK TERRACE
SITE ONE
BISHOPSPARK**

Drawing Title

**SITE .S01
SUN STUDIES**

Drawing Issue

**TECHNICAL
ASSESSMENT**

Drawing Details

Scale As indicated @ A1
Date
Job No 8917
Drawn WM Team
Checked TDH

Drawing No

.S01 .A0-203

Revision

WINTER SOLSTICE

- EXTENT OF SHADING PRODUCED BY A STRUCTURE BUILT TO THE 14M HEIGHT AND HIRB CONTROLS
- EXTENT OF SHADING PRODUCED BY PROPOSED DESIGN - REPRESENTED BY THE OUTLINE

SHADOW DIAGRAM LEGEND

A1 sheet scale = 1 : 1
A3 sheet scale is twice scale shown above




4 21 JUNE - 1PM

A1 sheet scale = 1 : 1000
A3 sheet scale is twice scale shown above




3 21 JUNE - 2PM

A1 sheet scale = 1 : 1000
A3 sheet scale is twice scale shown above

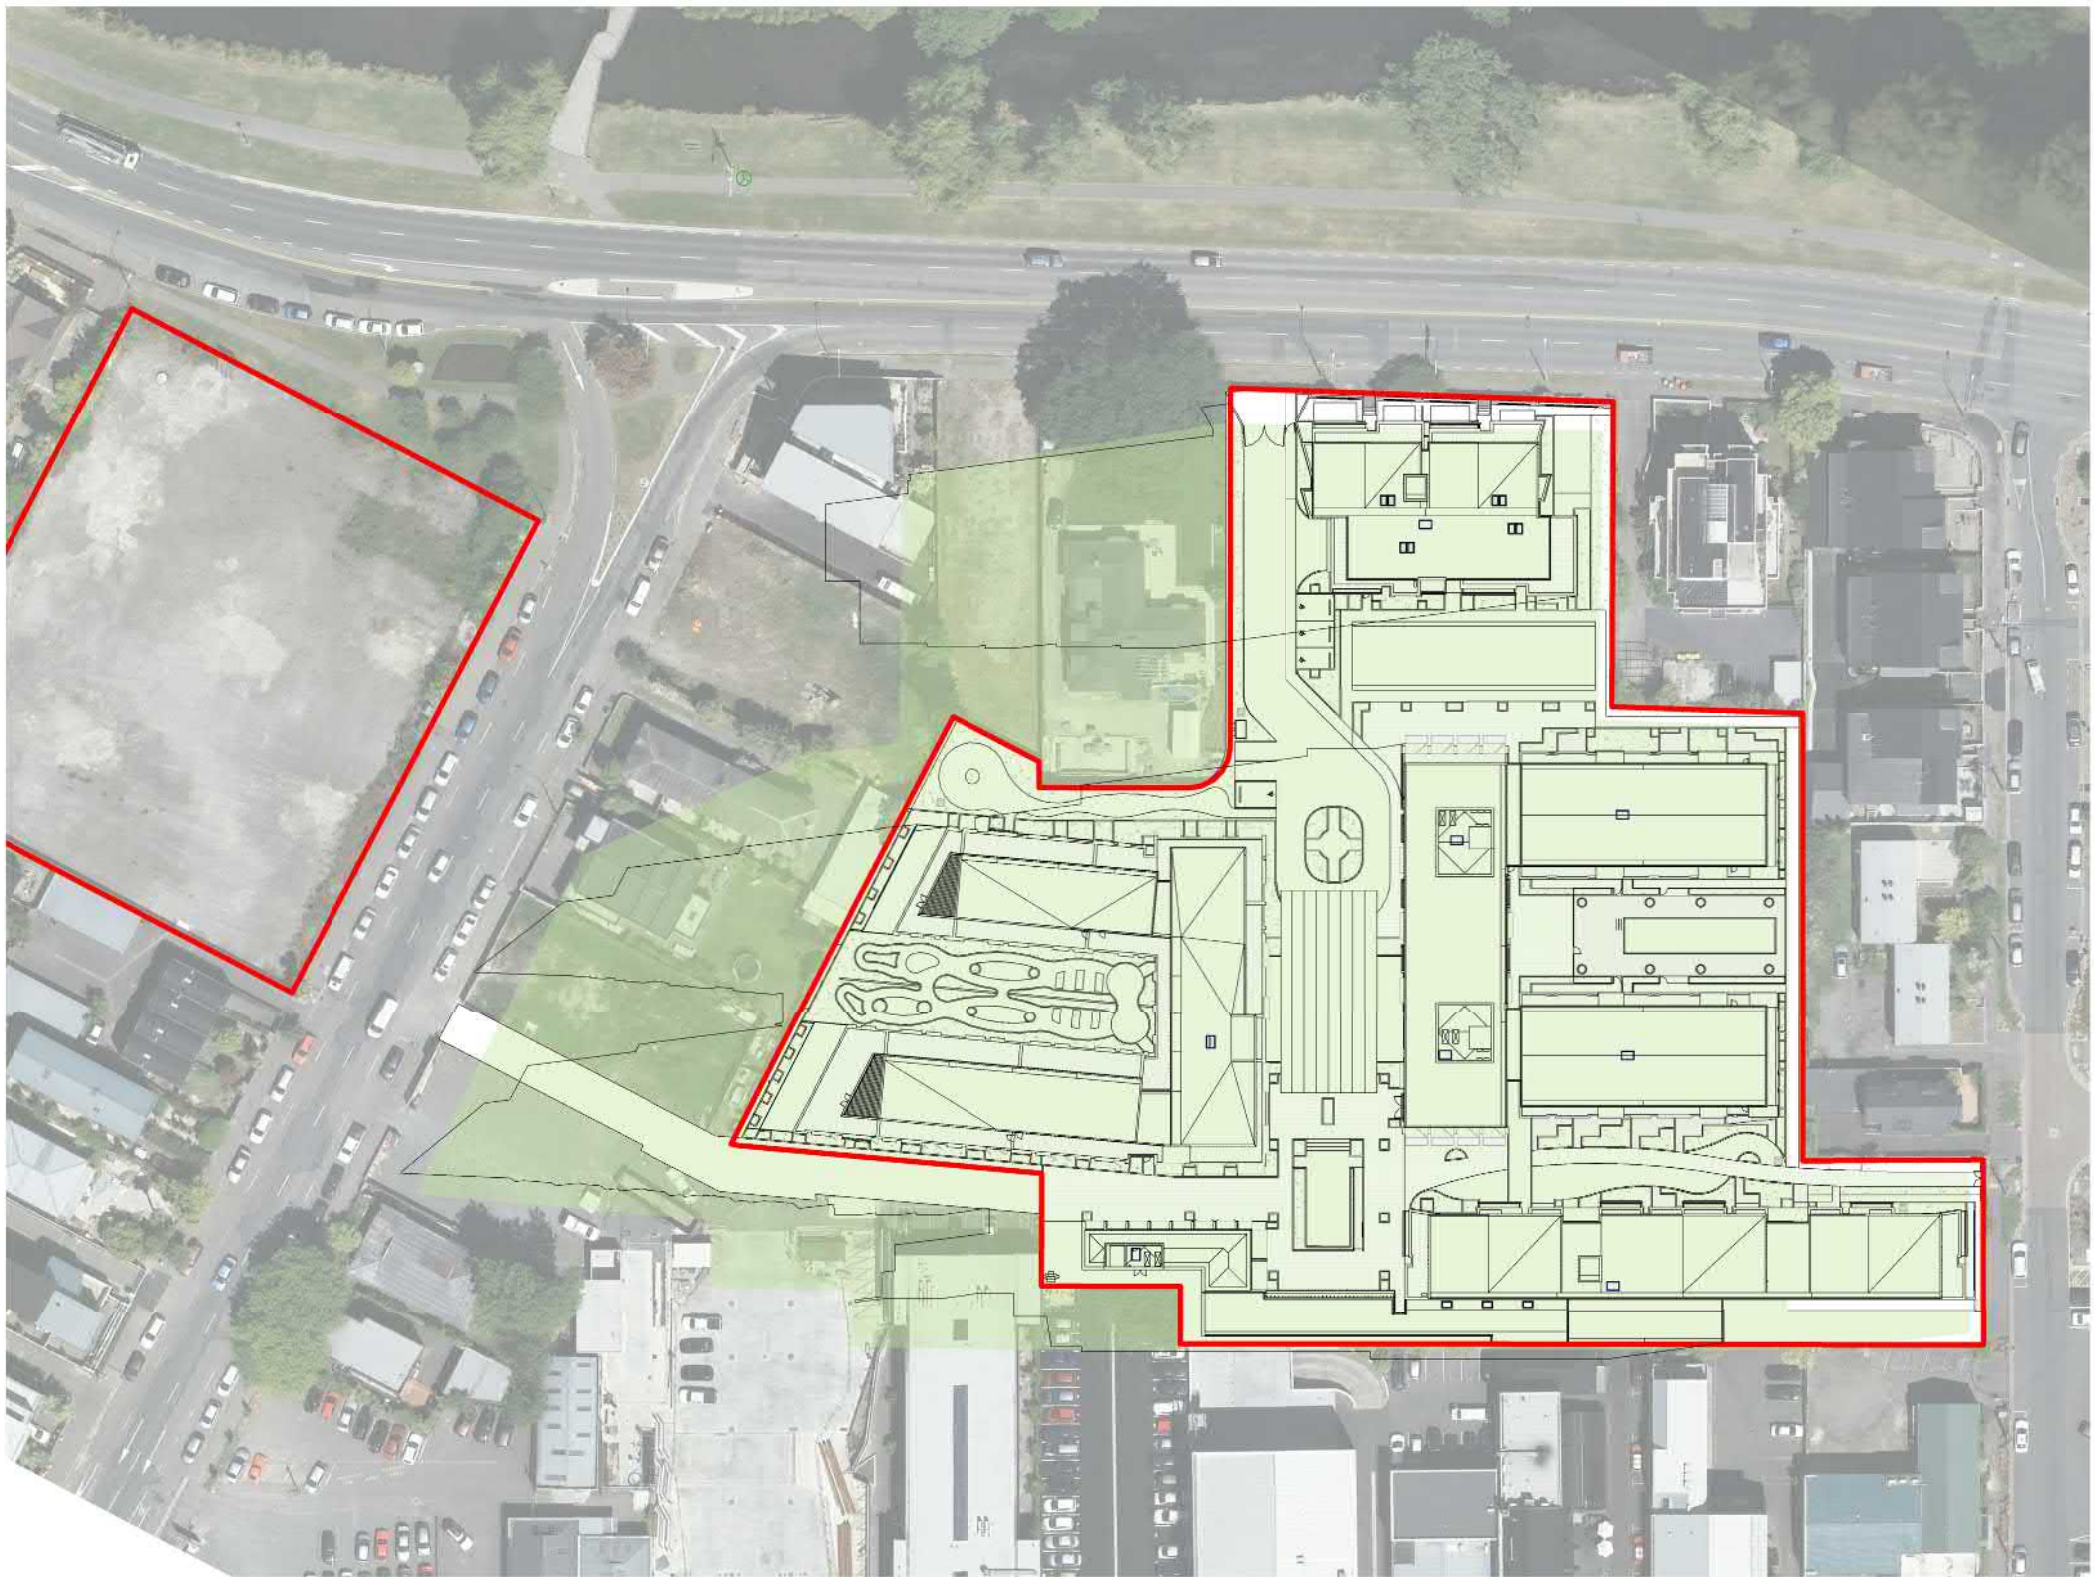

2 21 JUNE - 3PM

A1 sheet scale = 1 : 1000
A3 sheet scale is twice scale shown above

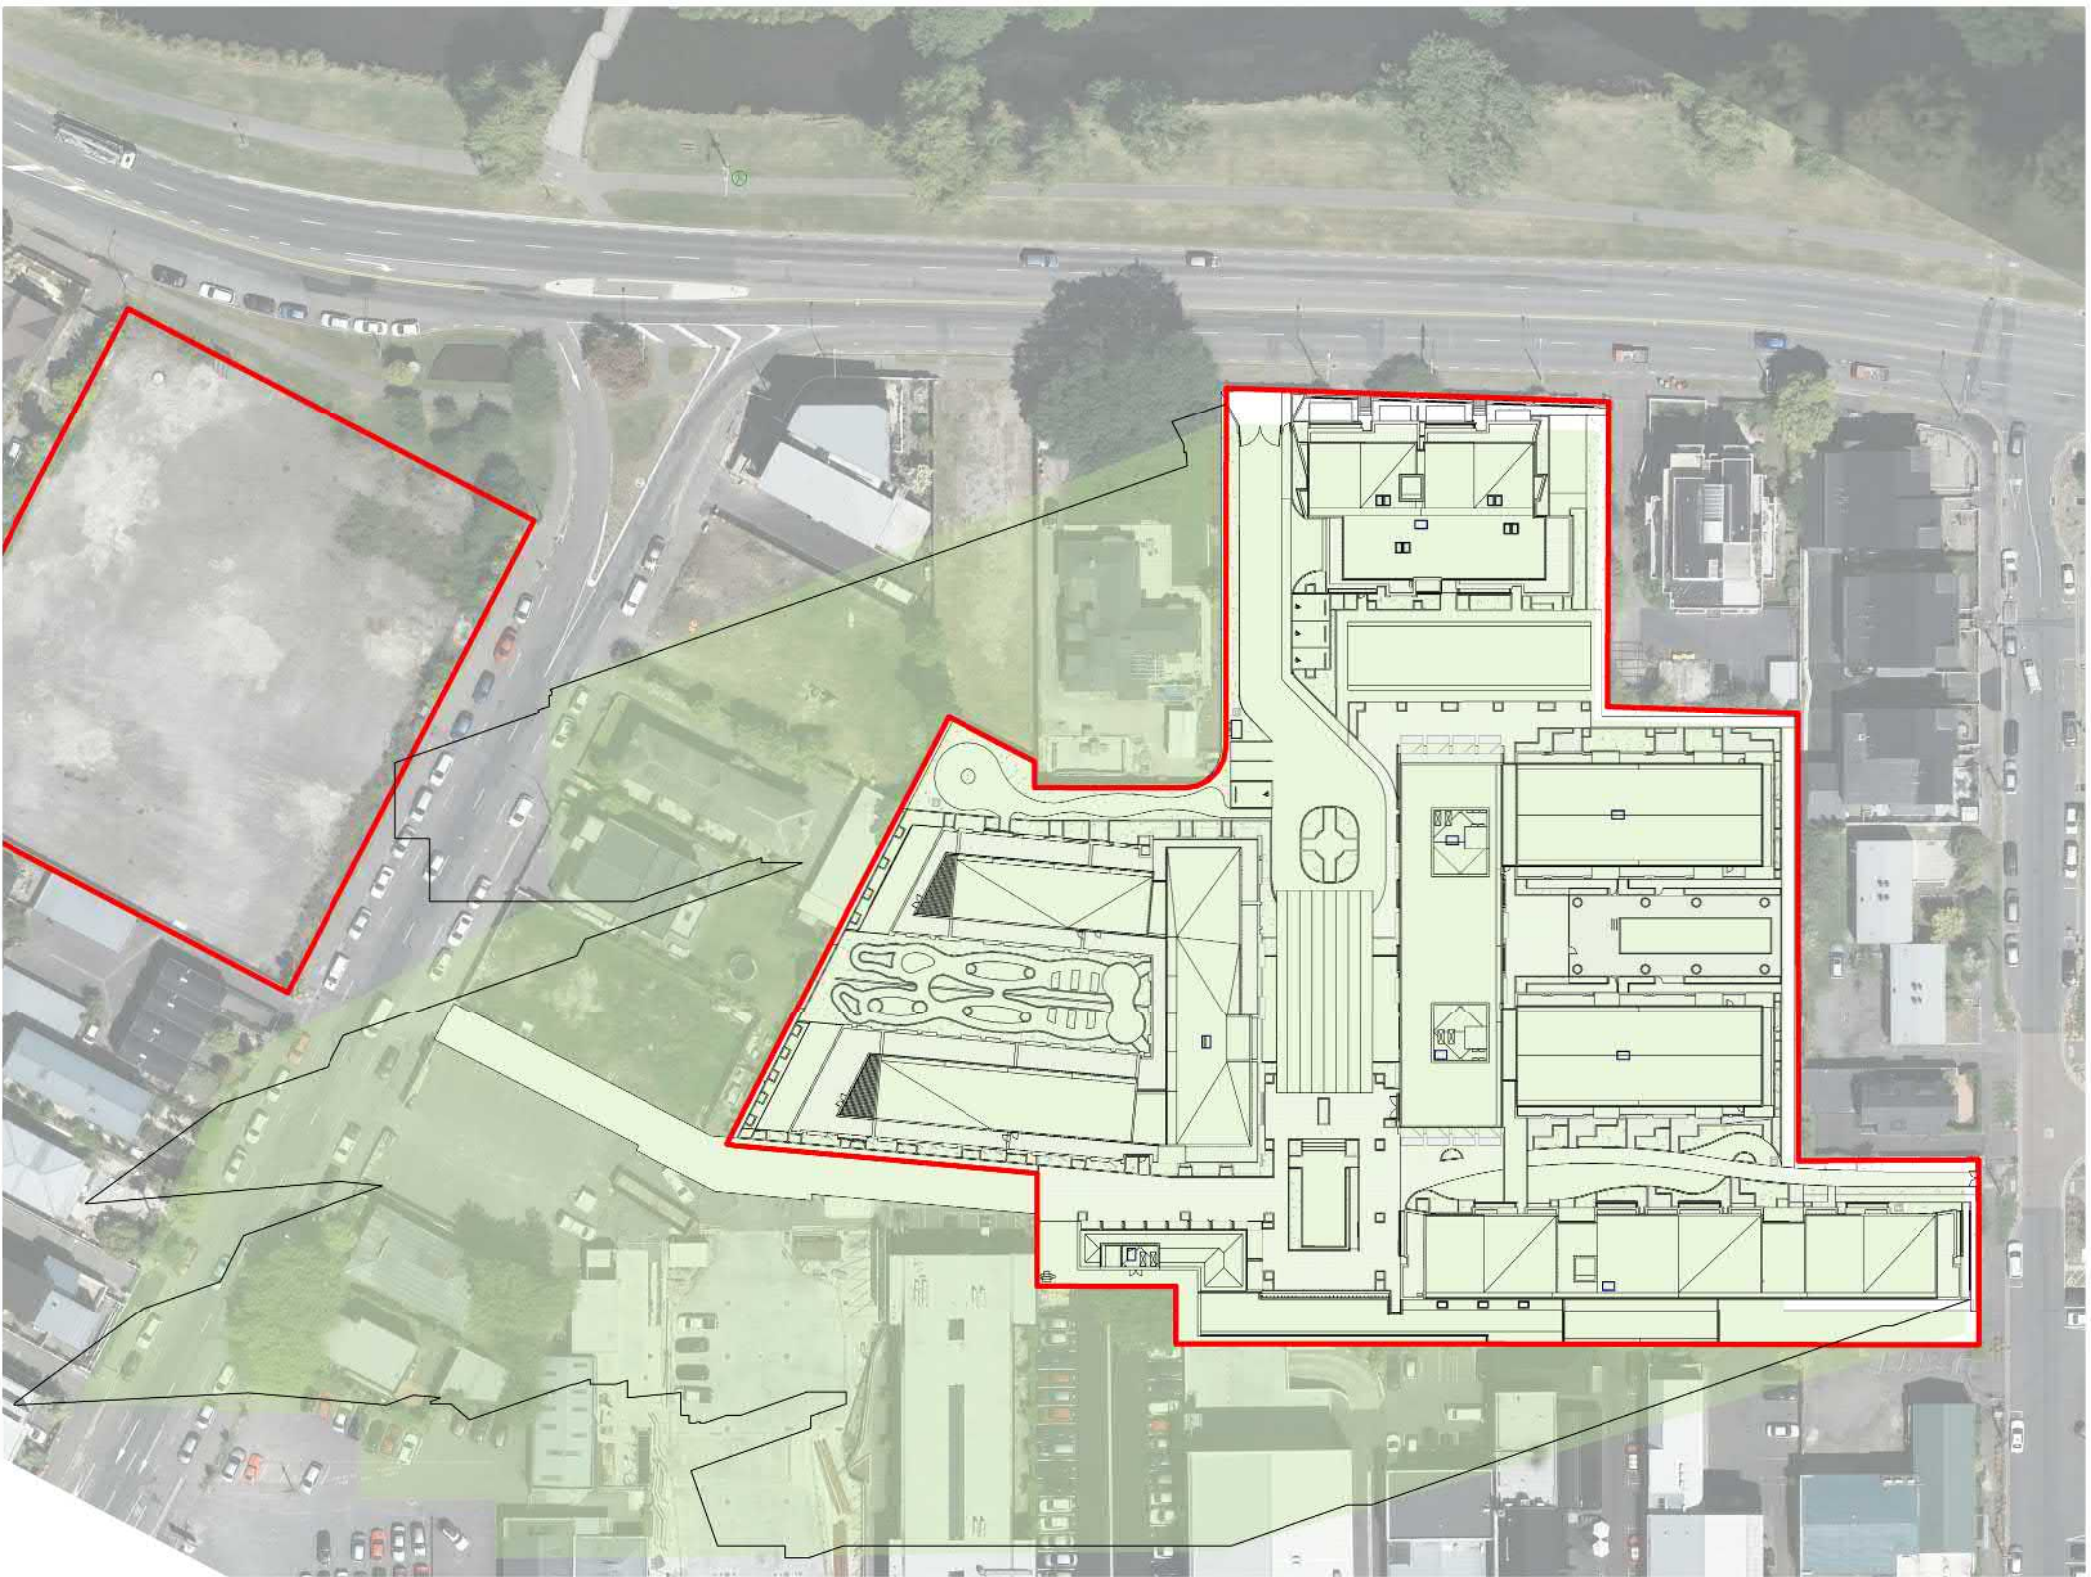


1 21 JUNE - 4PM

A1 sheet scale = 1 : 1000
A3 sheet scale is twice scale shown above

All dimension to be verified on site before producing shop drawings or commencing any work. Do not scale. The copyright of this drawing remains with Warren and Mahoney Architects Ltd.

Revisions

Notes

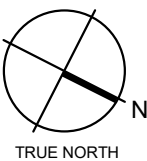

Client

Ryman Healthcare Ltd

Warren and Mahoney Architects
New Zealand Ltd
254 Montreal Street
PO Box 25086
Christchurch 8011
New Zealand
Phone + 64 3 961 5926

Registered Architects and Designers
www.warrenandmahoney.com

Project Title

PARK TERRACE
SITE ONE
BISHOPSPARK

Drawing Title

SITE .S01
SUN STUDIES

Drawing Issue

TECHNICAL
ASSESSMENT

Drawing Details

Scale As indicated @ A1
Date
Job No 8917
Drawn WM Team
Checked TDH

Drawing No

.S01 .A0-204

Revision