






A1 sheet scale = 1 : 100

A3 sheet scale is twice scale shown above

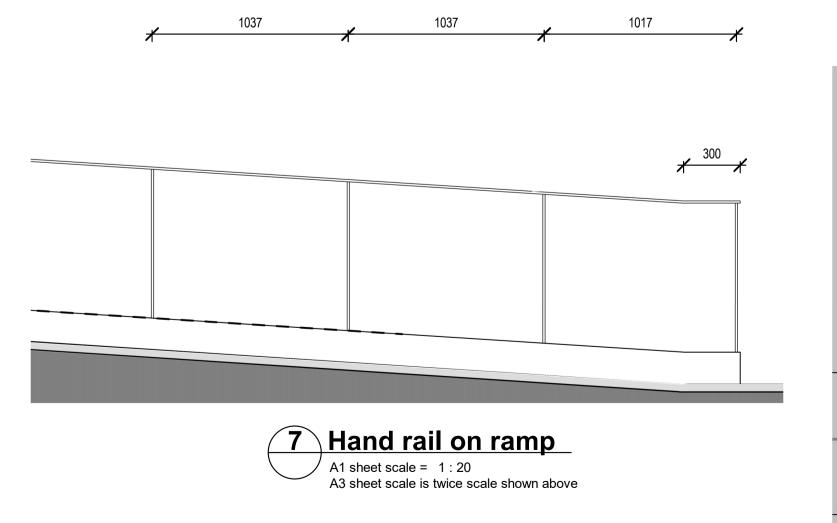




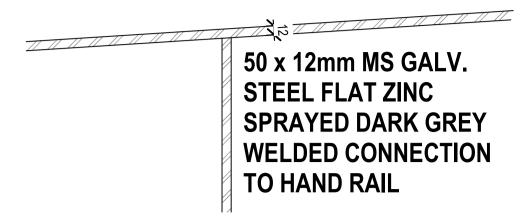

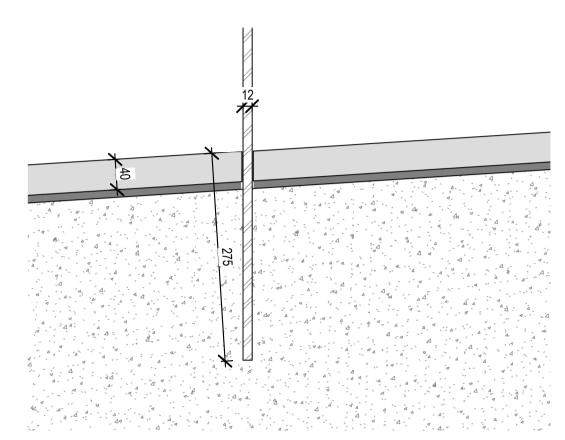


A1 sheet scale = 1:5 A3 sheet scale is twice scale shown above

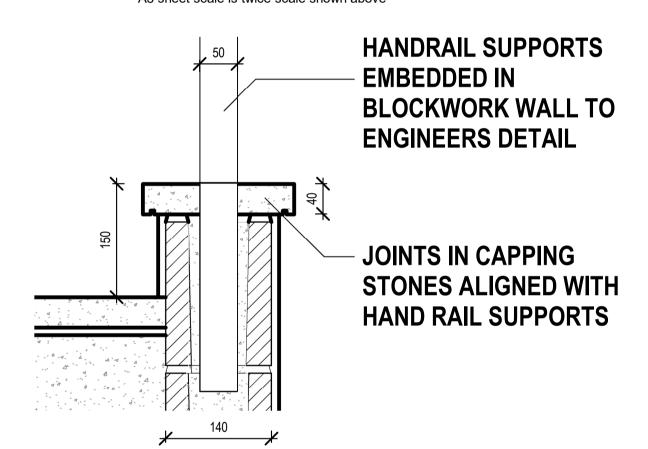

5 Handrail Support Detail A1 sheet scale = 1:5

A1 sheet scale = 1:5
A3 sheet scale is twice scale shown above

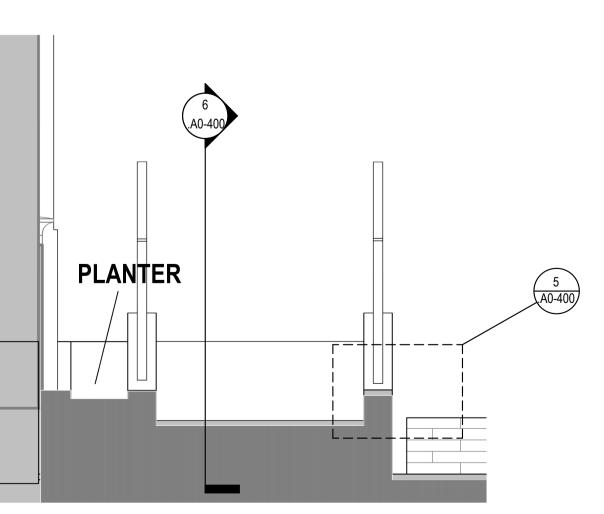

8 Cross Section through Ramp
A1 sheet scale = 1:20
A3 sheet scale is twice scale shown above

All dimension to be verified on site before producing shop drawings or commencing any work.

Do not scale. The copyright of this drawing remains with Warren and Mahoney Architects Ltd.

Revision

A 02/007/2 Planters enlarged

Note

Client —

— Ryman Healthcare Ltd

Warren and Mahoney Architects New Zealand Ltd

254 Montreal Street
PO Box 25086
Christchurch 8011
New Zealand
Phone + 64 3 961 5926

Registered Architects and Designers www.warrenandmahoney.com
 Project Title

PARK TERRACE SITE ONE BISHOPSPARK

Drawing Title

.S01 CHAPEL RAMP HANDRAIL


Drawing Issue


Drawing Details


| Scale | As indicated @ A1 |
|---------|-------------------|
| Date | 02/007/2 |
| Job No | 891 |
| Drawn | Autho |
| Checked | Checke |
| | - |

Drawing No Rev -.S01 .A0-400


」 Ⅲ WARREN AND MAHONEY®

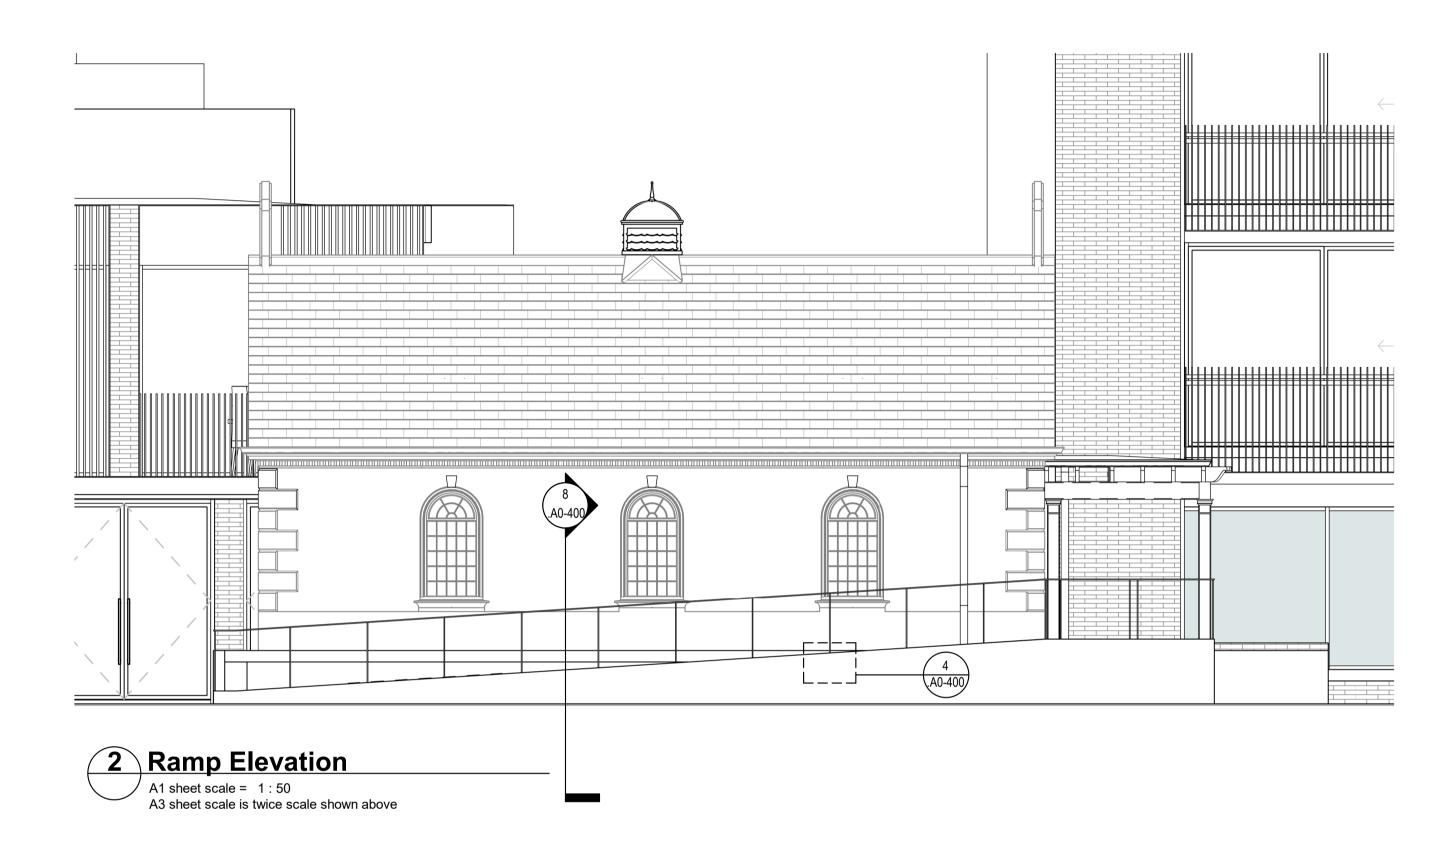

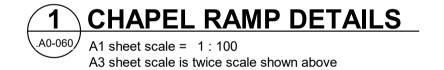

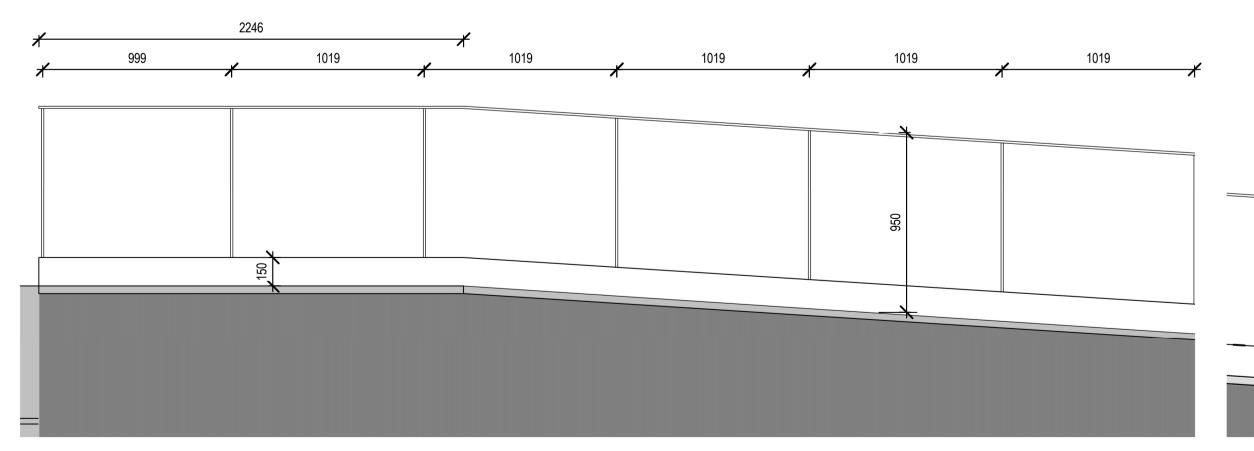

A1 sheet scale = 1:20
A3 sheet scale is twice scale shown above

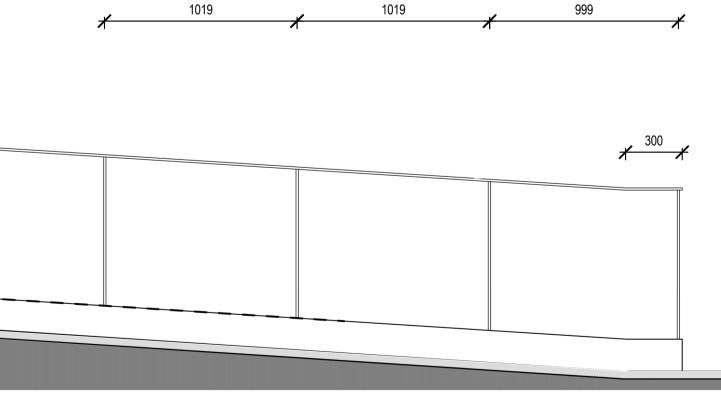


7 Hand rail on ramp


A1 sheet scale = 1:20
A3 sheet scale is twice scale shown above

3 Detail Handrail post connection


A1 sheet scale = 1:5

A3 sheet scale is twice scale shown above

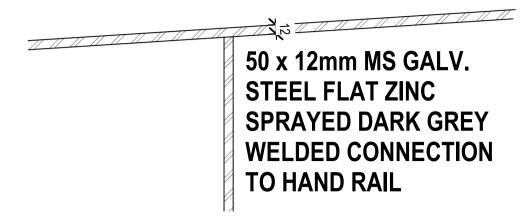


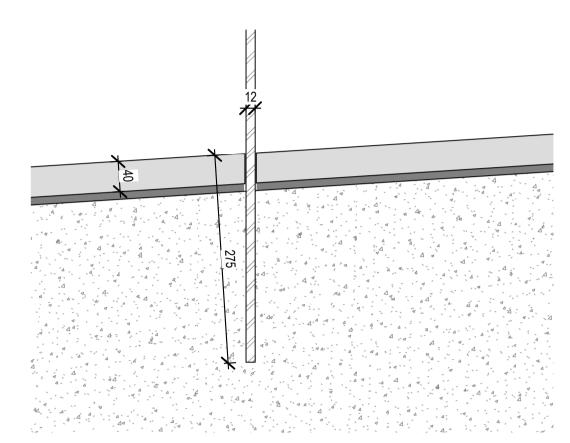

A1 sheet scale = 1:5
A3 sheet scale is twice scale shown above

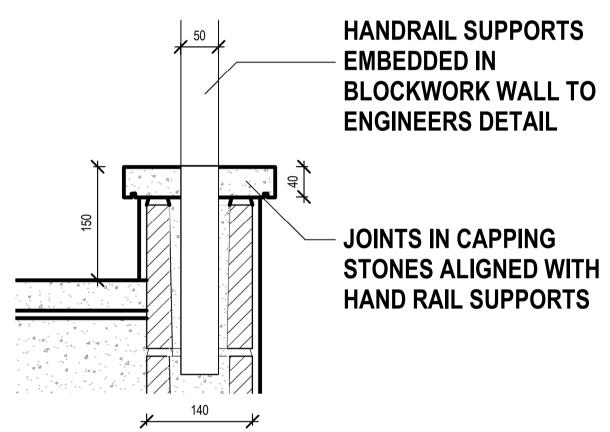

A1 sheet scale = 1:5
A3 sheet scale is twice scale shown above

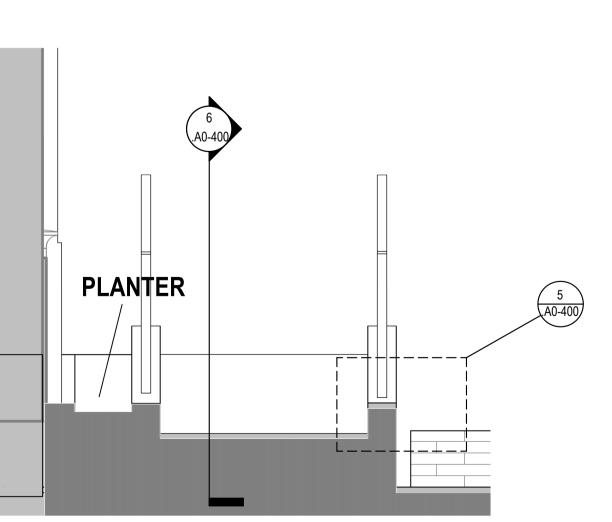

8 Cross Section through Ramp

A1 sheet scale = 1:20
A3 sheet scale is twice scale shown above

 All dimension to be verified on site before producing shop drawings or commencing any work.
 Do not scale. The copyright of this drawing remains with Warren and Mahoney Architects Ltd.

Revisions

Note

Client

— Ryman Healthcare Ltd

Warren and Mahoney Architects New Zealand Ltd

254 Montreal Street
PO Box 25086
Christchurch 8011
New Zealand
Phone + 64 3 961 5926

Registered Architects and Designers www.warrenandmahoney.com
 Project Title

PARK TERRACE SITE ONE BISHOPSPARK

Drawing Title

.S01 CHAPEL RAMP HANDRAIL

Drawing Issue

Drawing Details

| Scale | As indicated @ A1 |
|---------|-------------------|
| Date | |
| Job No | 891 |
| Drawn | Autho |
| Checked | Checke |
| | |

_ .S01 .A0-400

Drawing No

☐ ☐ WARREN AND MAHONEY®