




Revisions

Notes

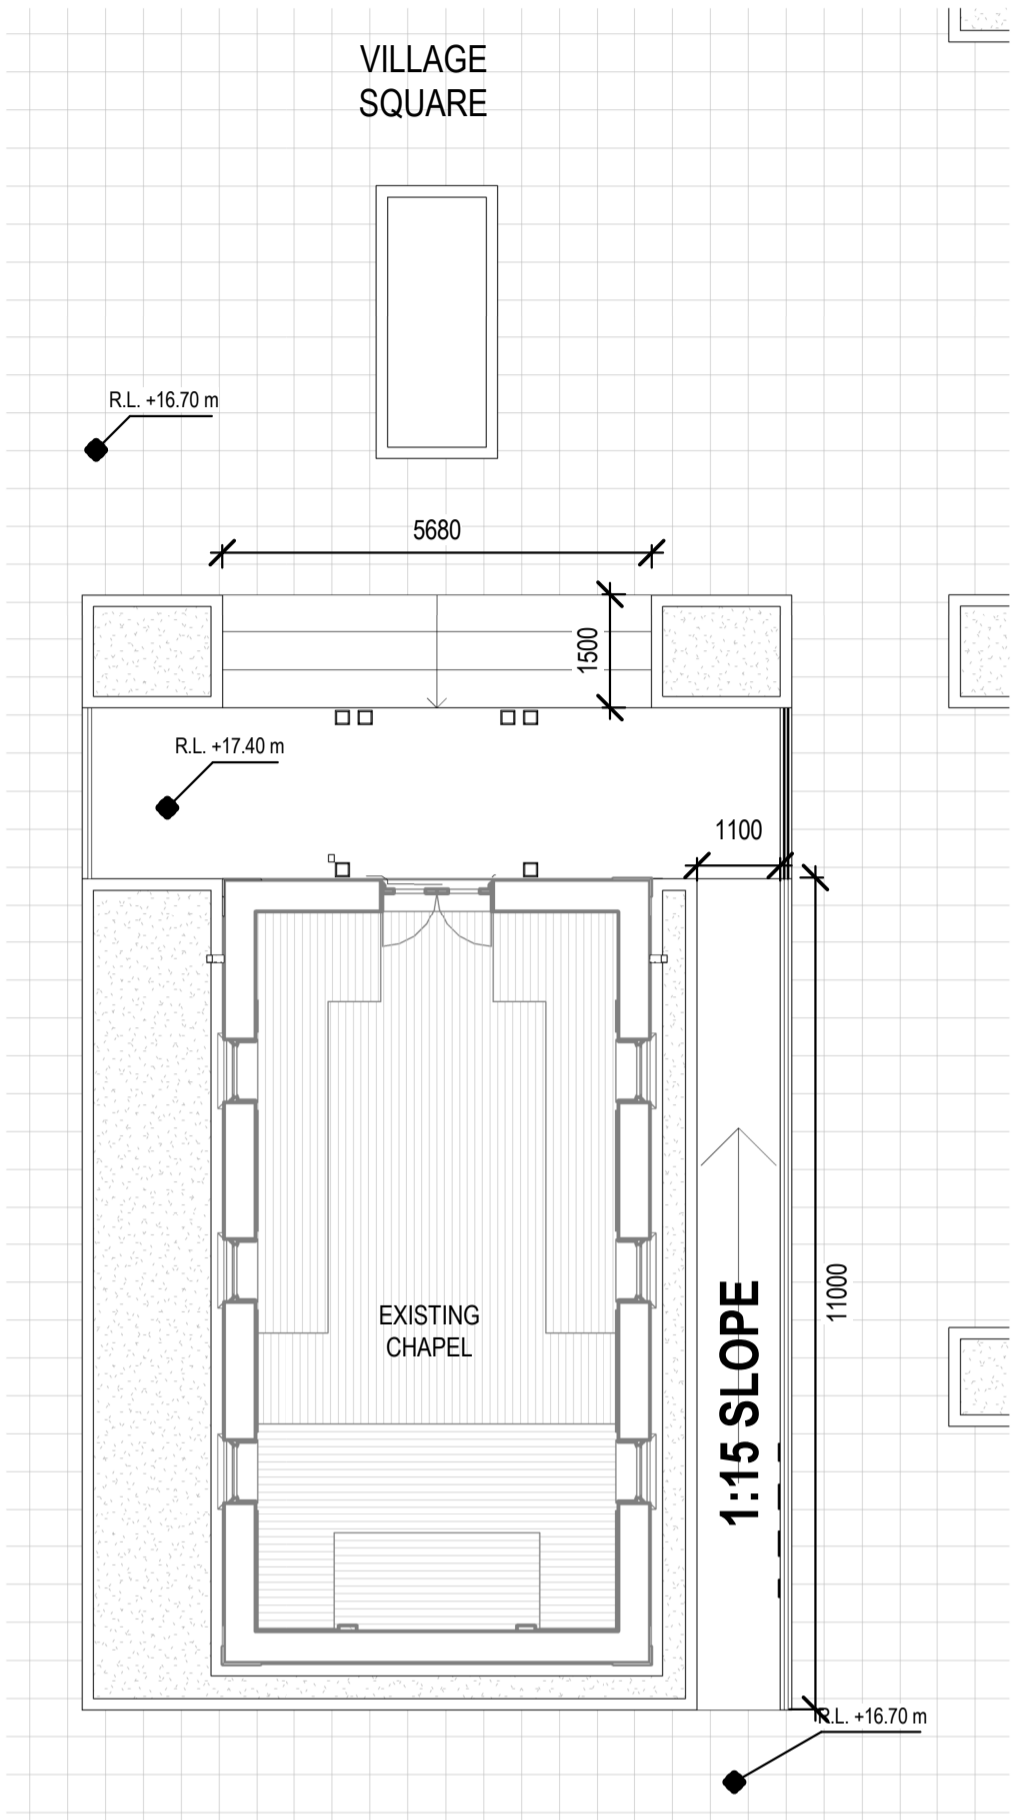



**1 CHAPEL RAMP DETAILS**

A0-060  
A1 sheet scale = 1 : 100  
A3 sheet scale is twice scale shown above

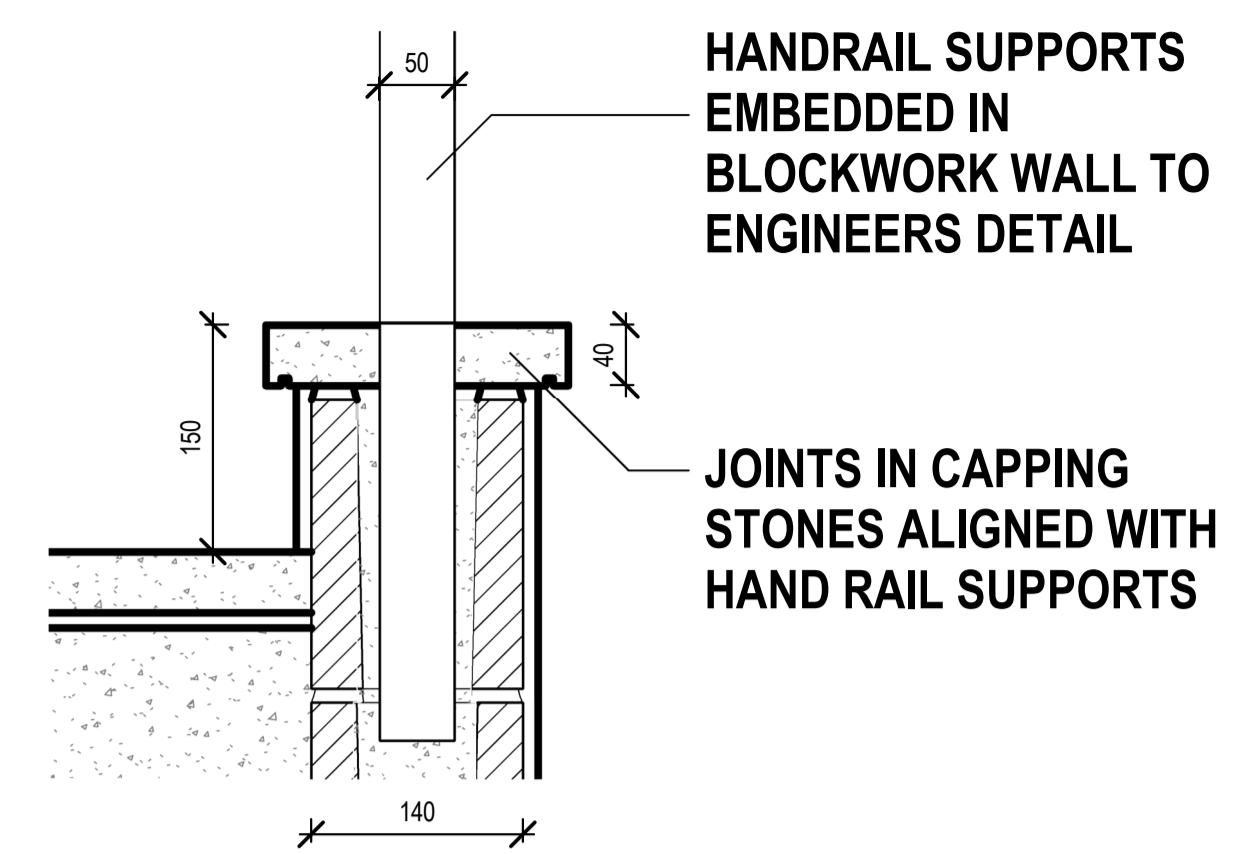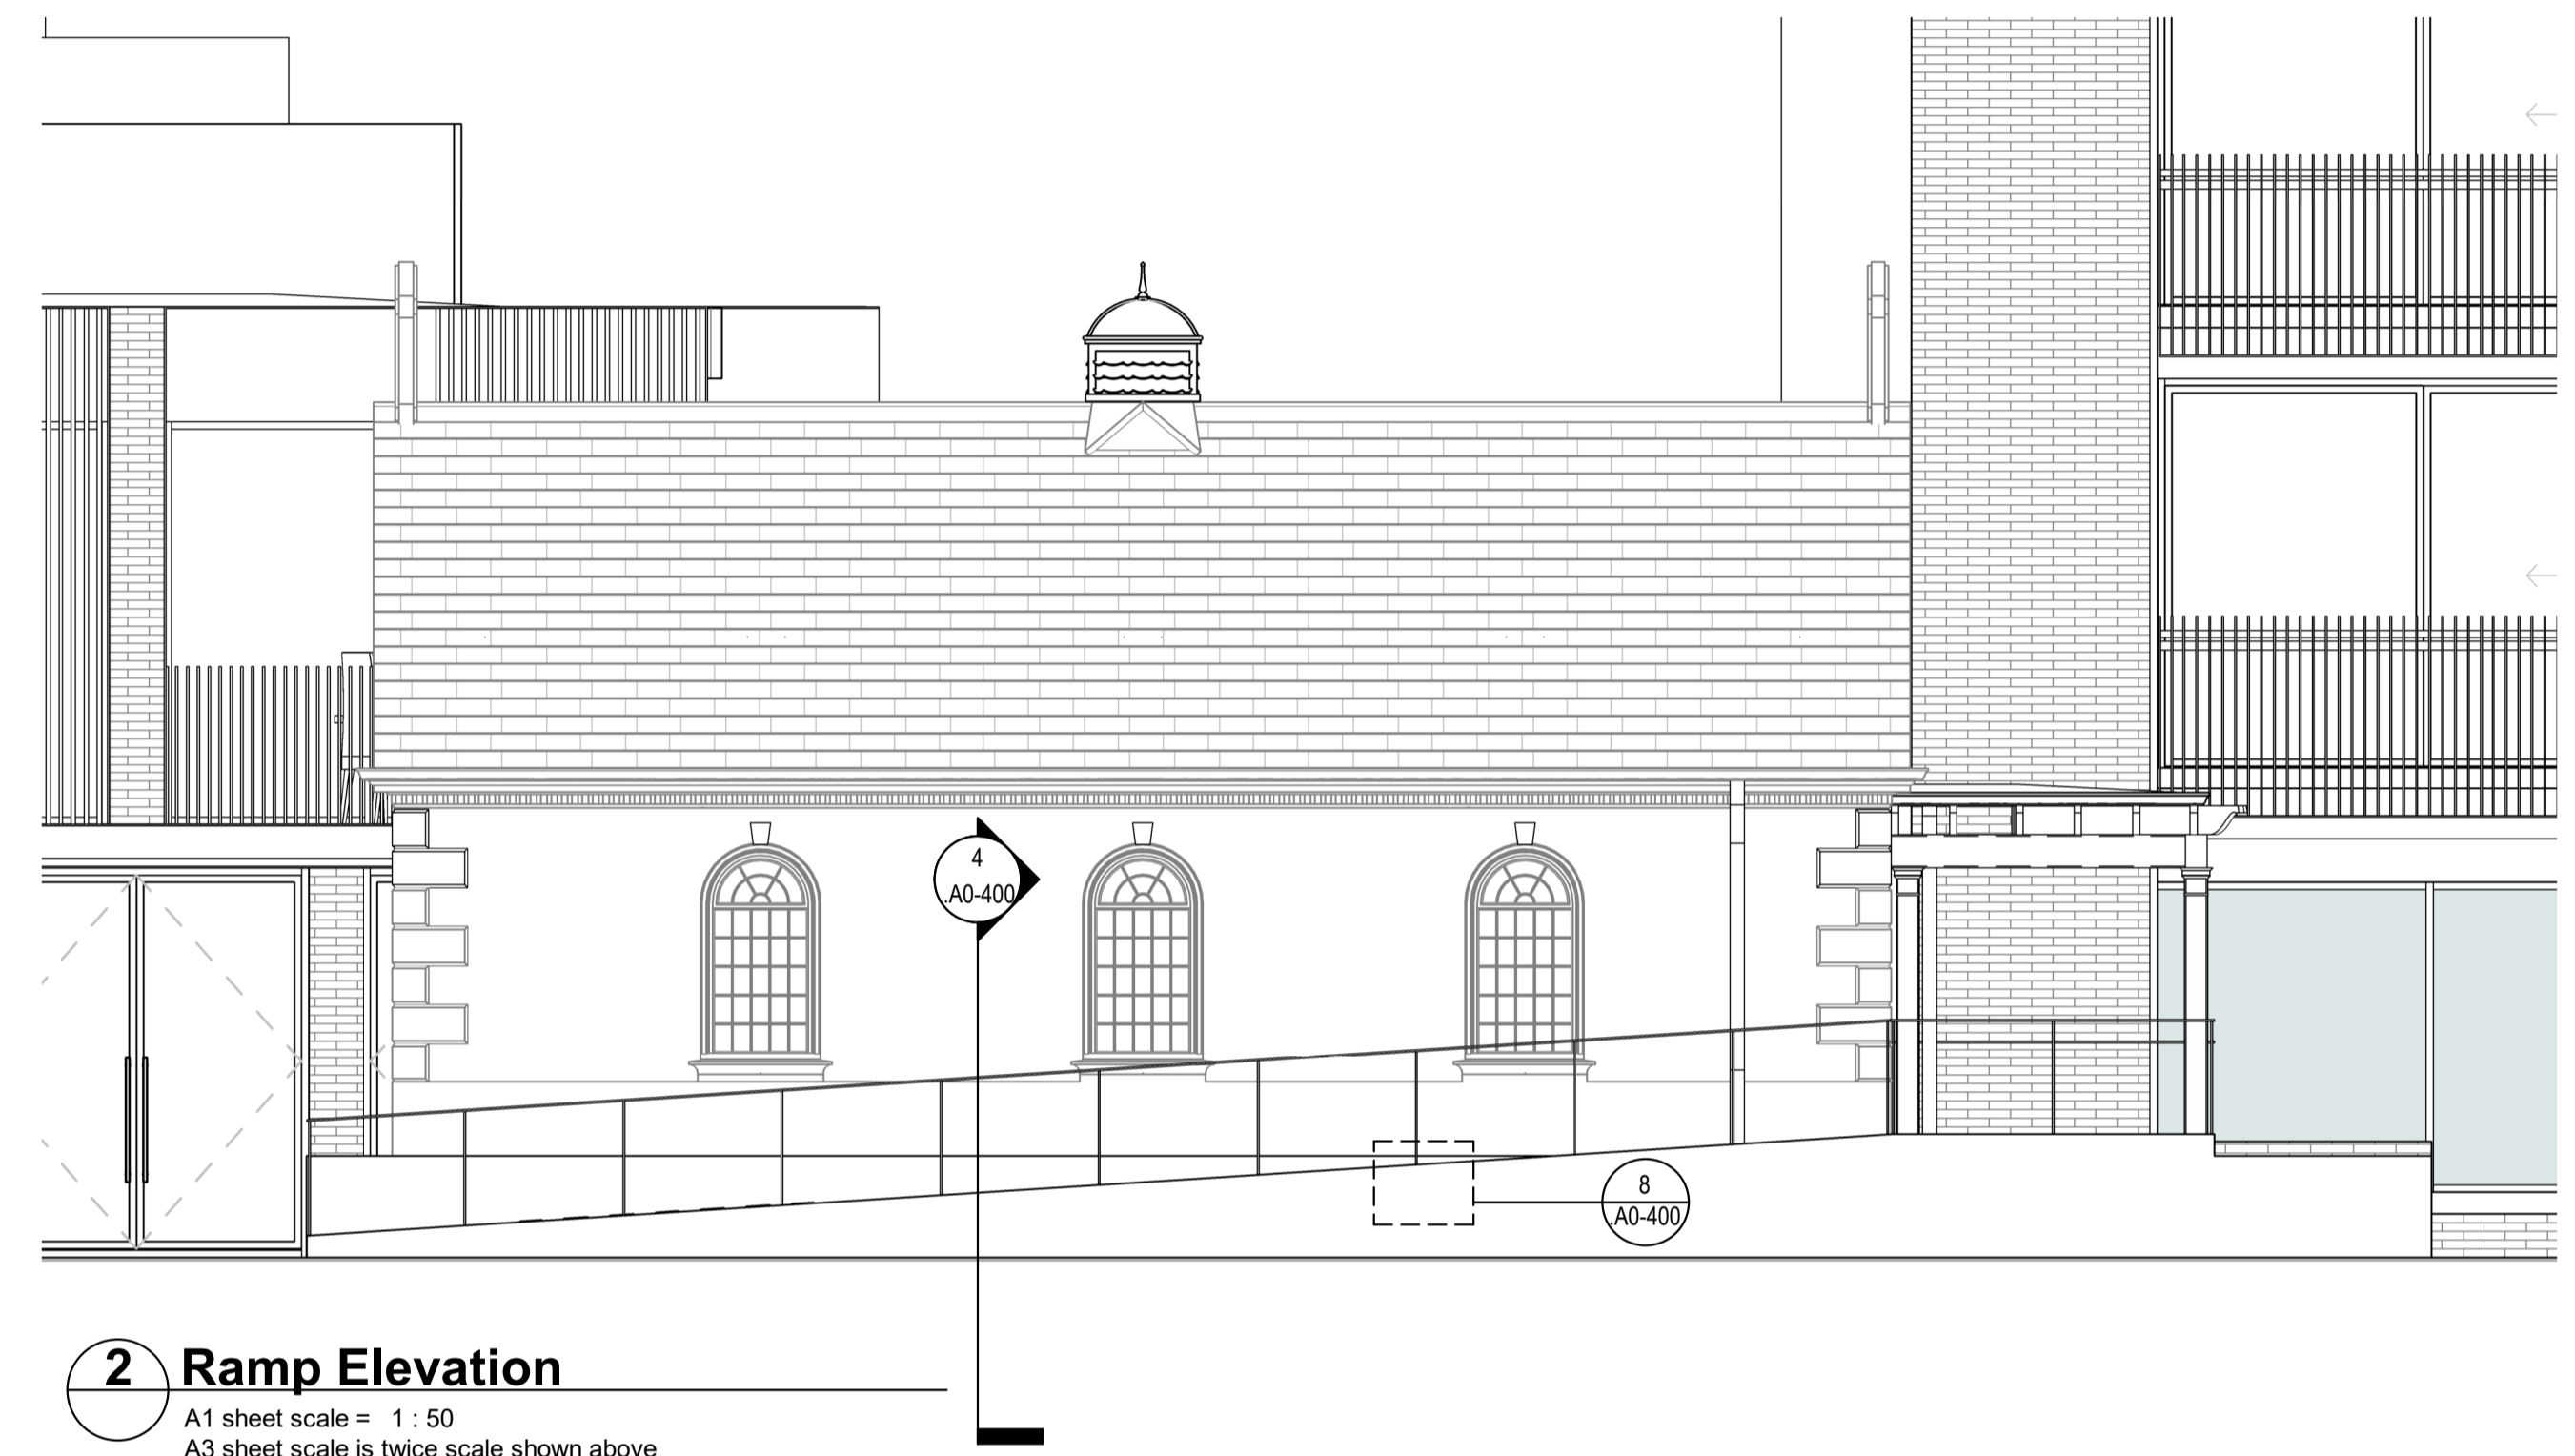


**3 Handrail Support Detail**

A0-400  
A1 sheet scale = 1 : 5  
A3 sheet scale is twice scale shown above

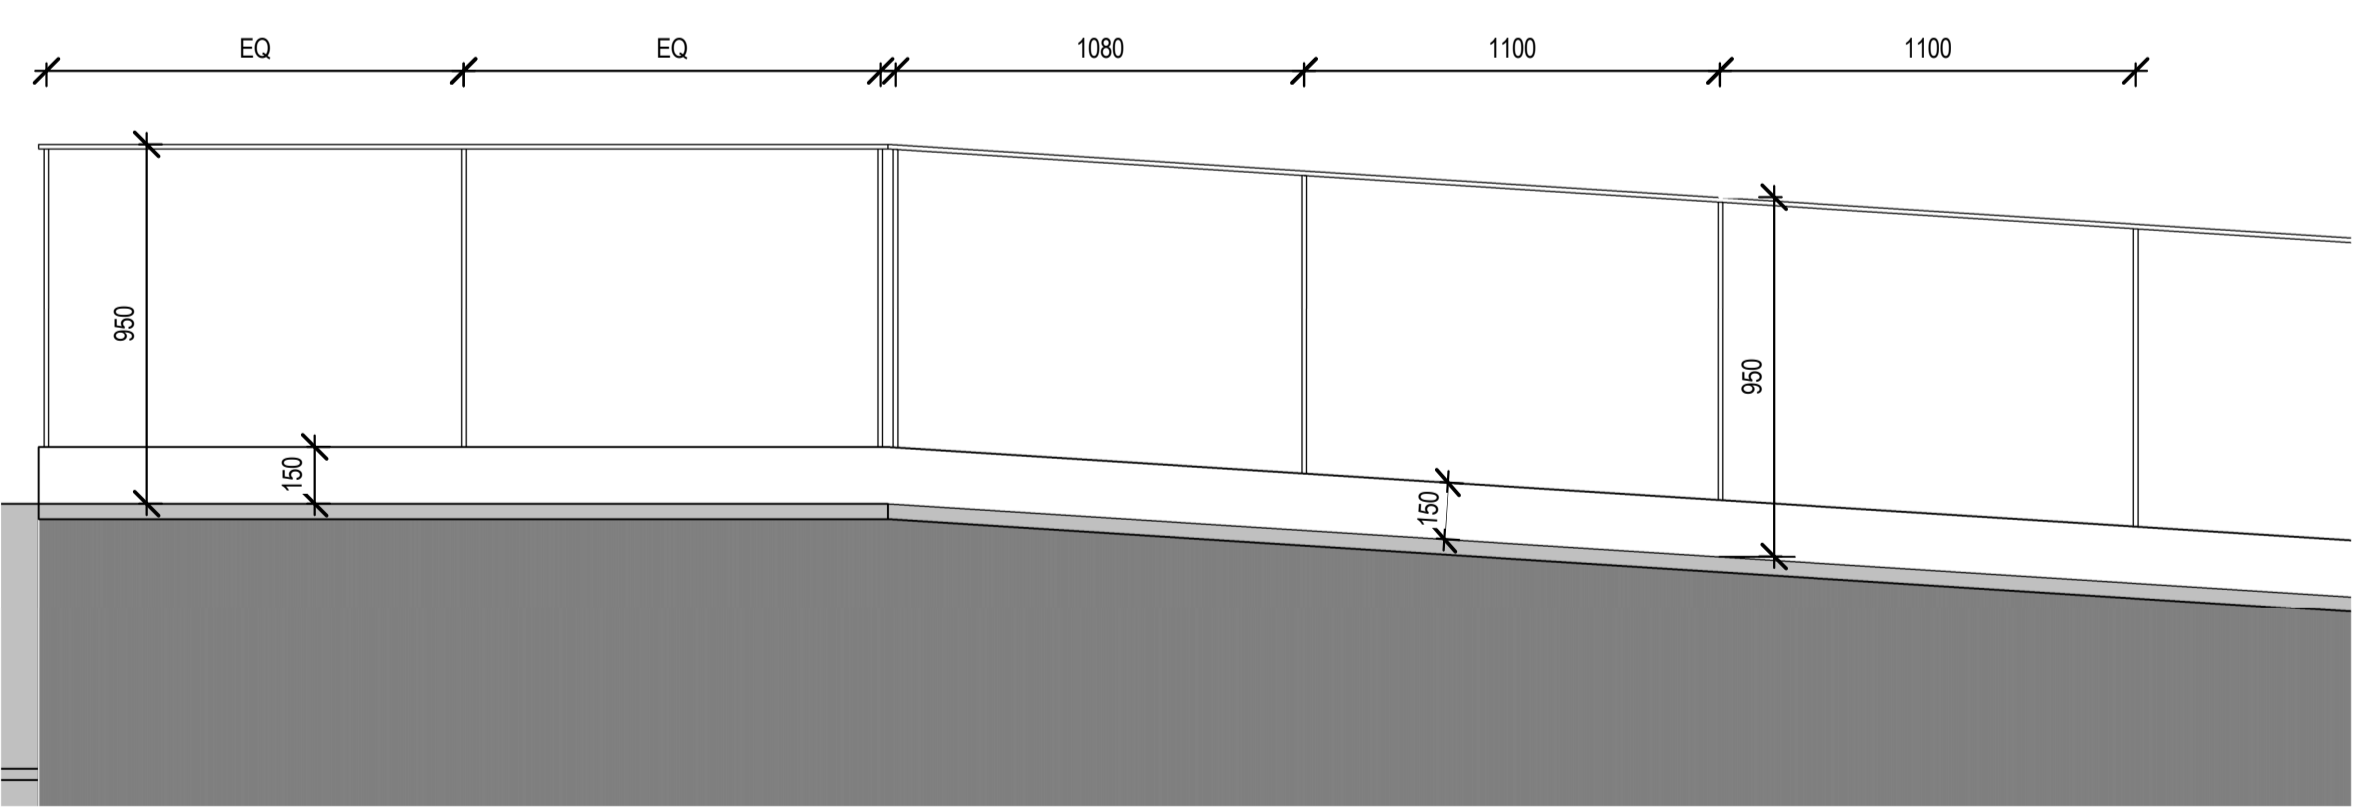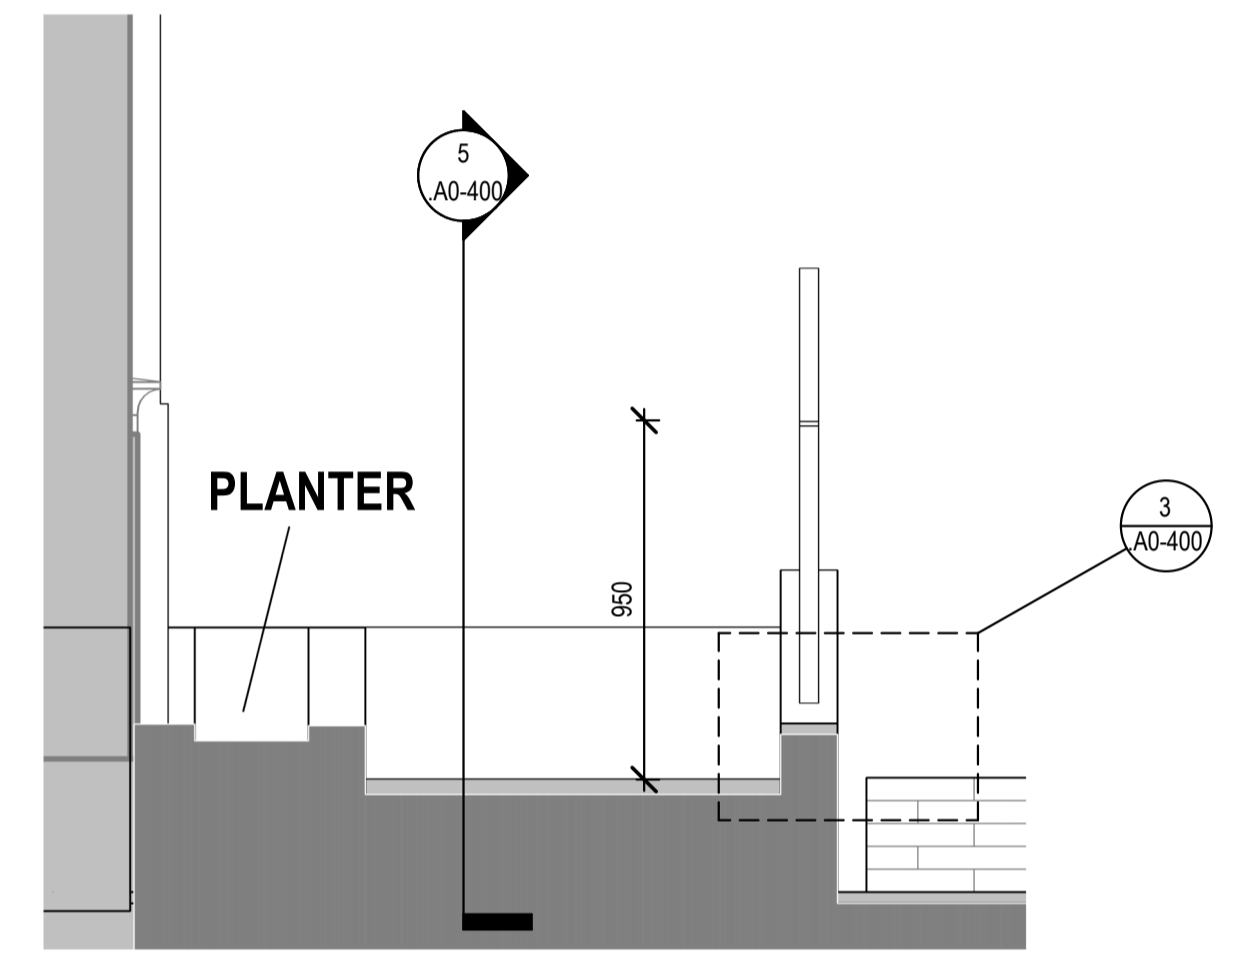

**5 Hand rail at Landing**

A0-400  
A1 sheet scale = 1 : 20  
A3 sheet scale is twice scale shown above

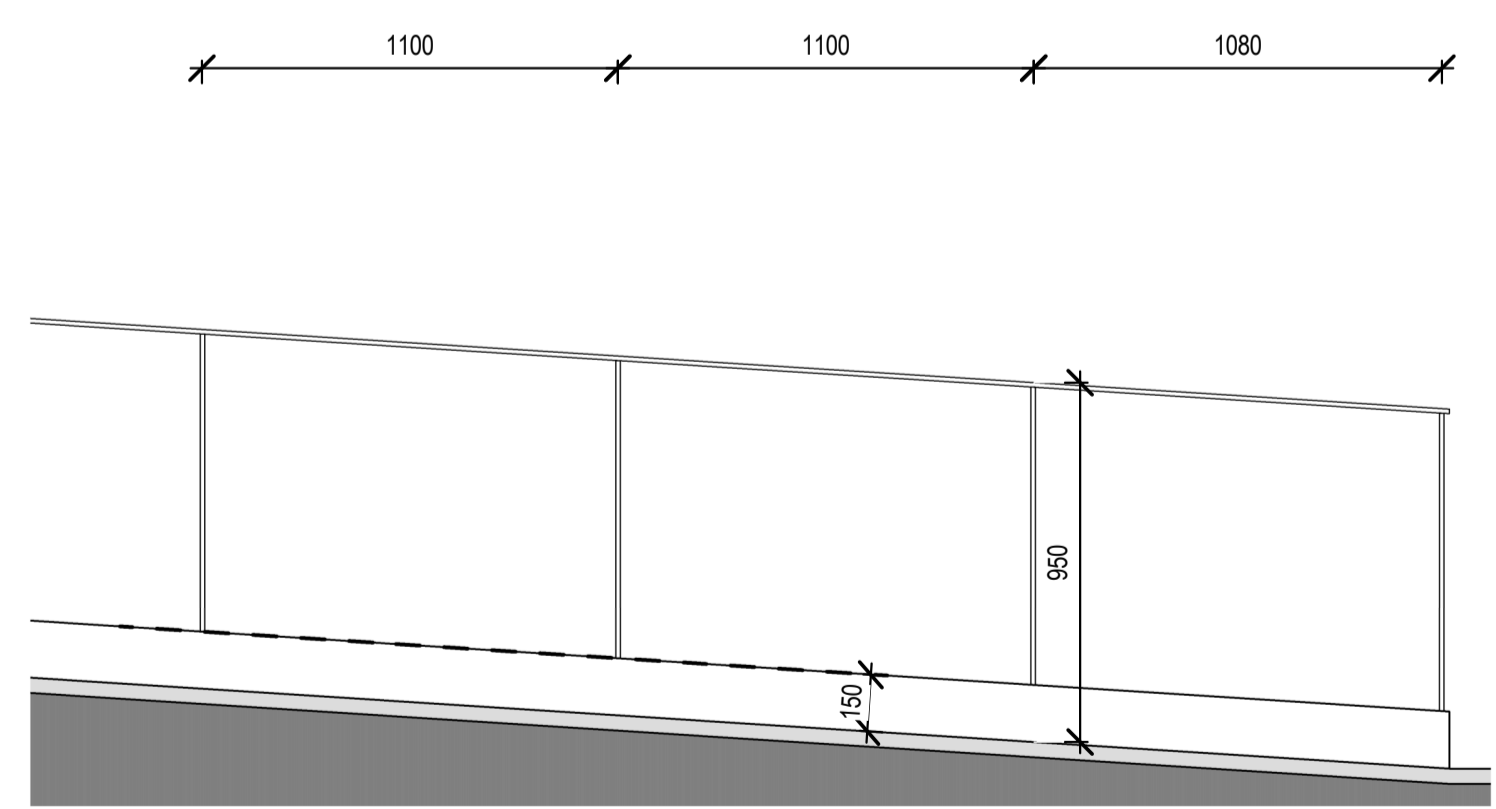


**6 Hand rail on ramp**

A1 sheet scale = 1 : 20  
A3 sheet scale is twice scale shown above

**7 Detail Handrail post connection**

A1 sheet scale = 1 : 5  
A3 sheet scale is twice scale shown above

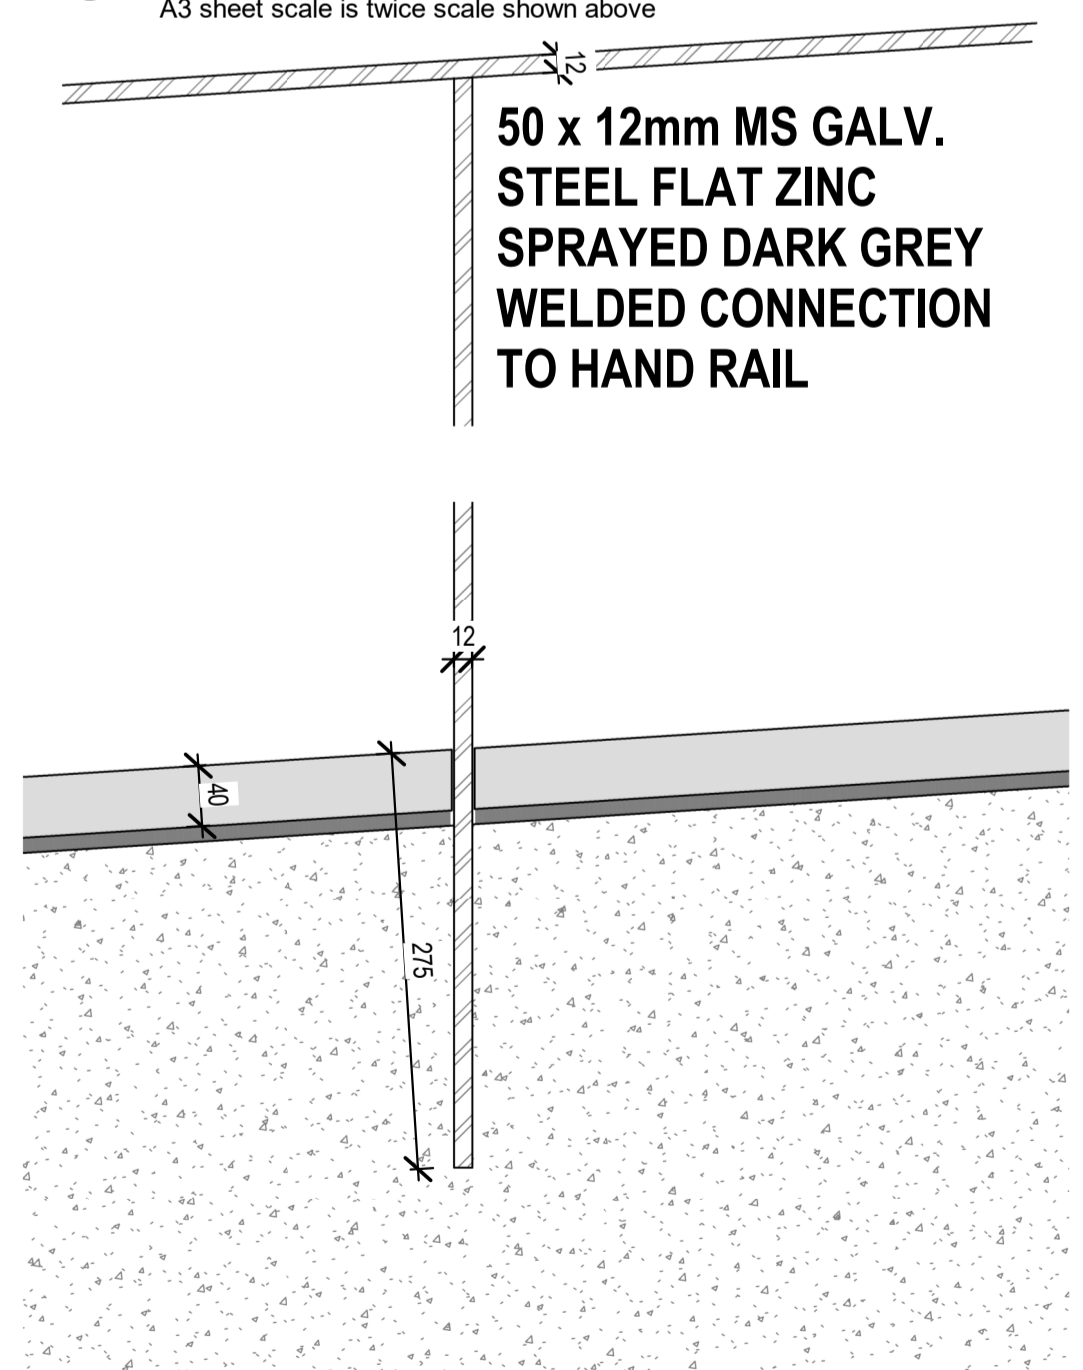

**8 Detail Handrail Base**

A0-400  
A1 sheet scale = 1 : 5  
A3 sheet scale is twice scale shown above

Client  
Ryman Healthcare Ltd

Warren and Mahoney Architects  
New Zealand Ltd  
254 Montreal Street  
PO Box 25086  
Christchurch 8011  
New Zealand  
Phone + 64 3 961 5926

Registered Architects and Designers  
www.warrenandmahoney.com

Project Title  
PARK TERRACE  
SITE ONE  
BISHOPSPARK

Drawing Title  
.S01  
CHAPEL RAMP  
HANDRAIL

Drawing Issue

Drawing Details	
Scale	As indicated @ A1
Date	
Job No	8917
Drawn	Author
Checked	Checker

Drawing No	Revision
.S01 .A0-400	○