



Revisions


Notes

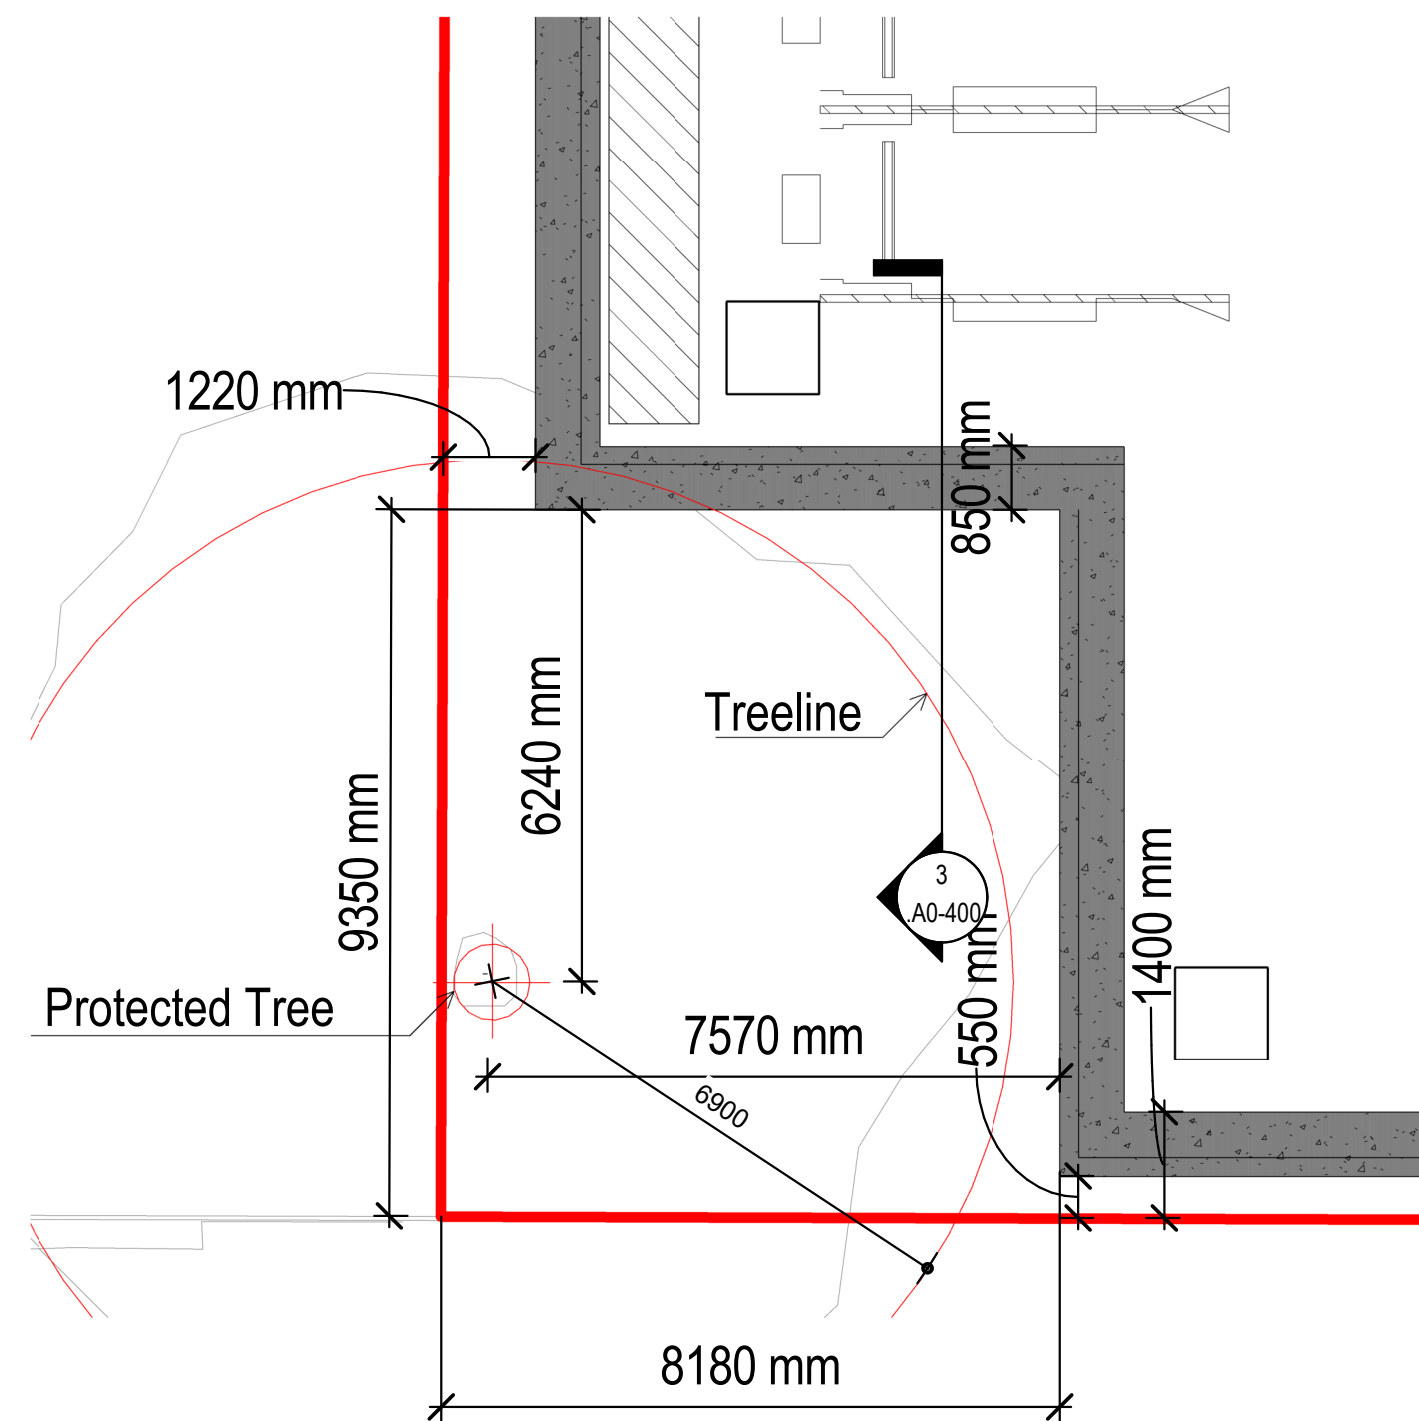


1 BASEMENT PLAN SOUTH EAST
A0-060 A1 sheet scale = 1 : 100
A3 sheet scale is twice scale shown above

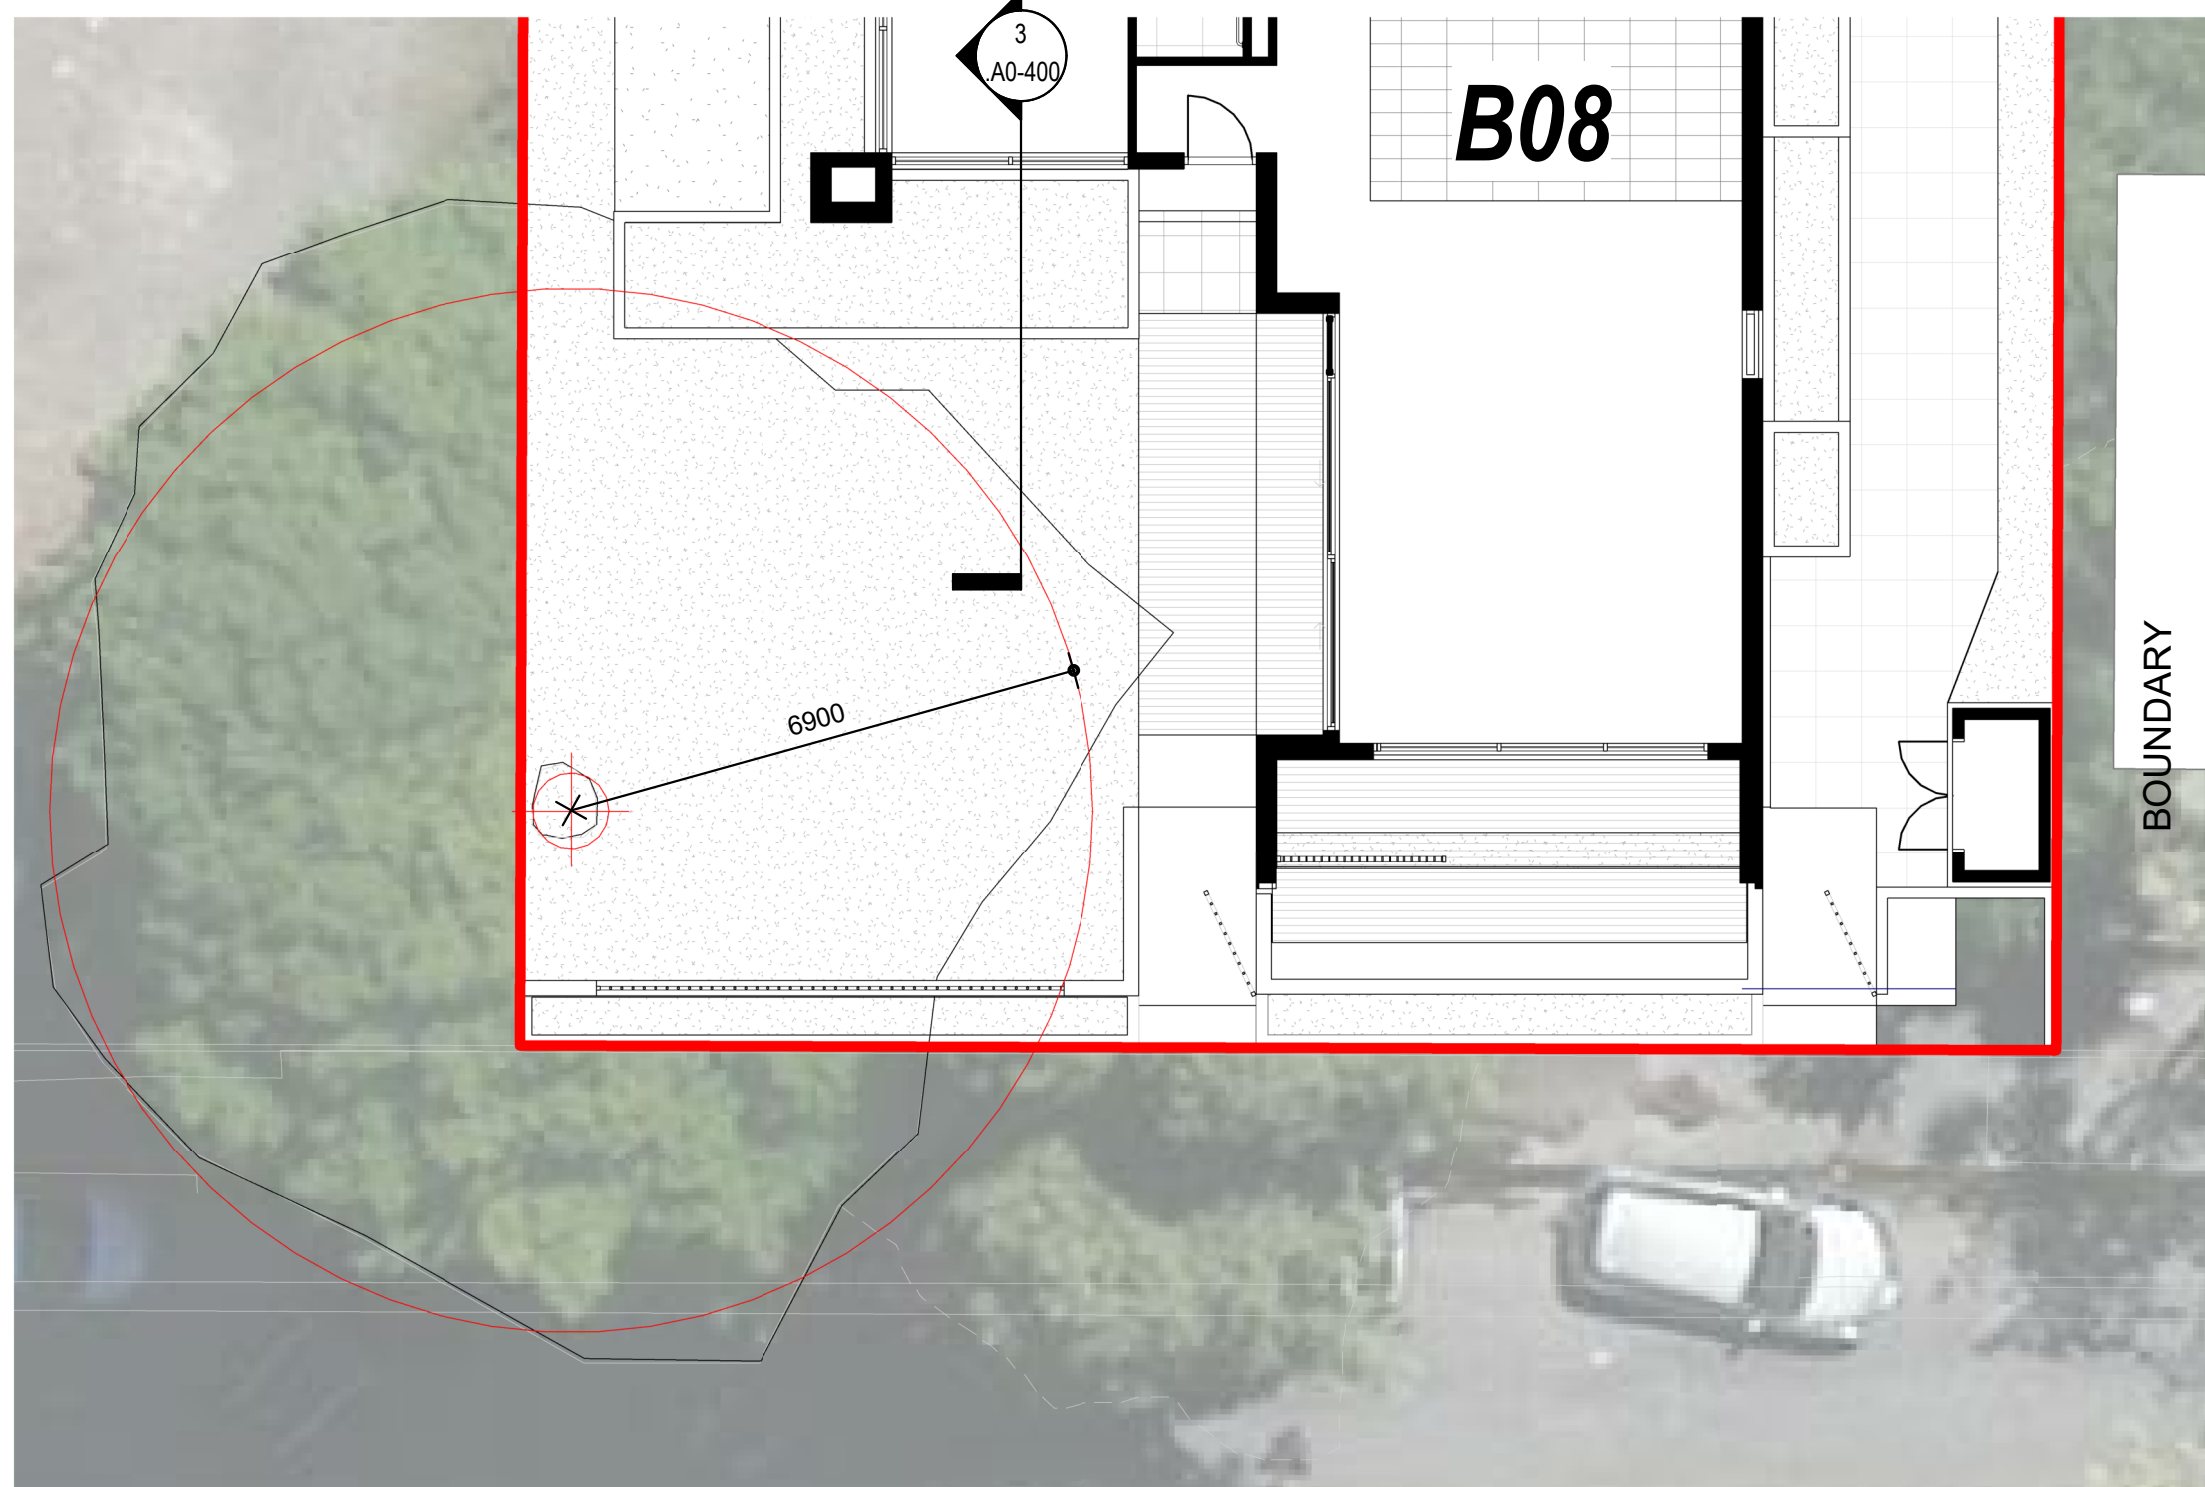

2 PROPOSED GROUND PLAN
A0-060 A1 sheet scale = 1 : 100
A3 sheet scale is twice scale shown above

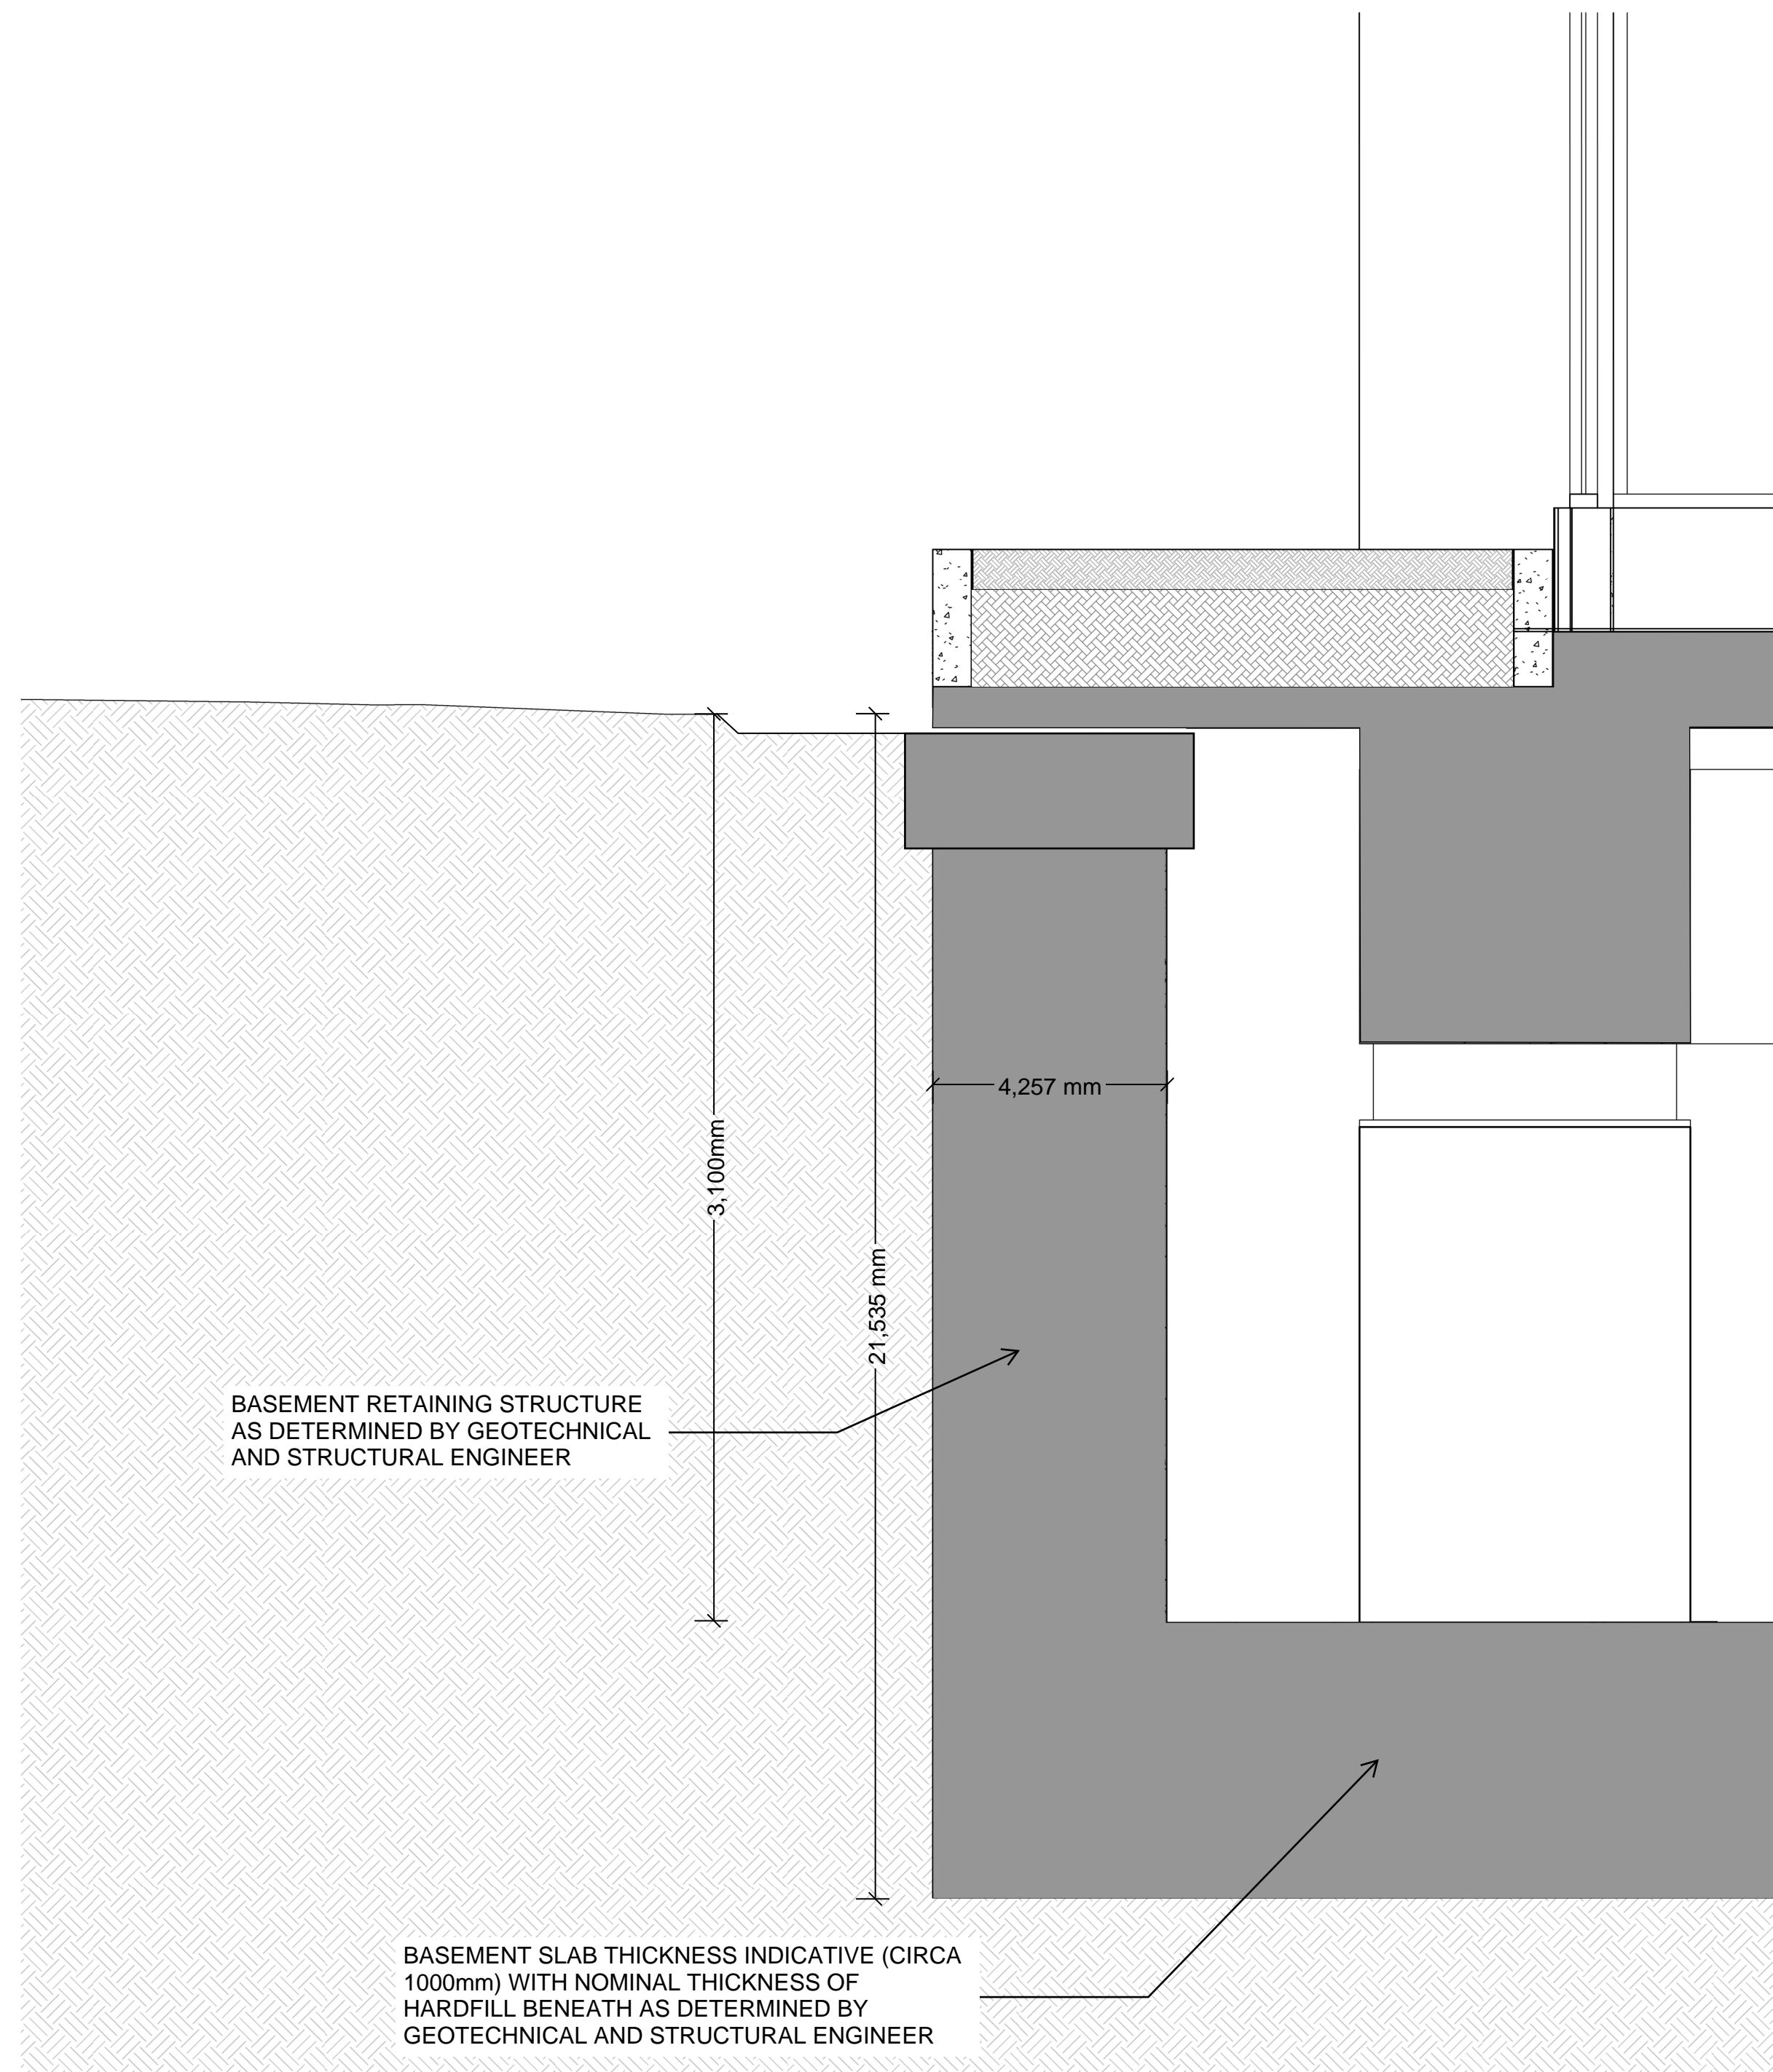

3 Section Through Retaining / Foundation
A0-400 A1 sheet scale = 1 : 20
A3 sheet scale is twice scale shown above

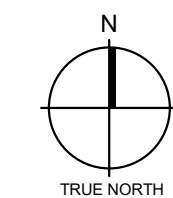

Client
RYMAN HEALTHCARE

Warren and Mahoney Architects
New Zealand Ltd
254 Montreal Street
PO Box 25086
Christchurch 8011
New Zealand
Phone + 64 3 961 5926

Registered Architects and Designers
www.warrenandmahoney.com

Project Title
PARK TERRACE
SITE TWO
PETERBOROUGH

Drawing Title
.S02
DETAILED SECTION AT
SOUTH TREE

Drawing Issue
TECHNICAL
ASSESSMENT

Drawing Details
Scale As indicated @ A1
Date
Job No 8899
Drawn WM TEAM
Checked TDH

Drawing No
.S02 .A0-400

