



LOCATOR PLAN
NOT TO SCALE

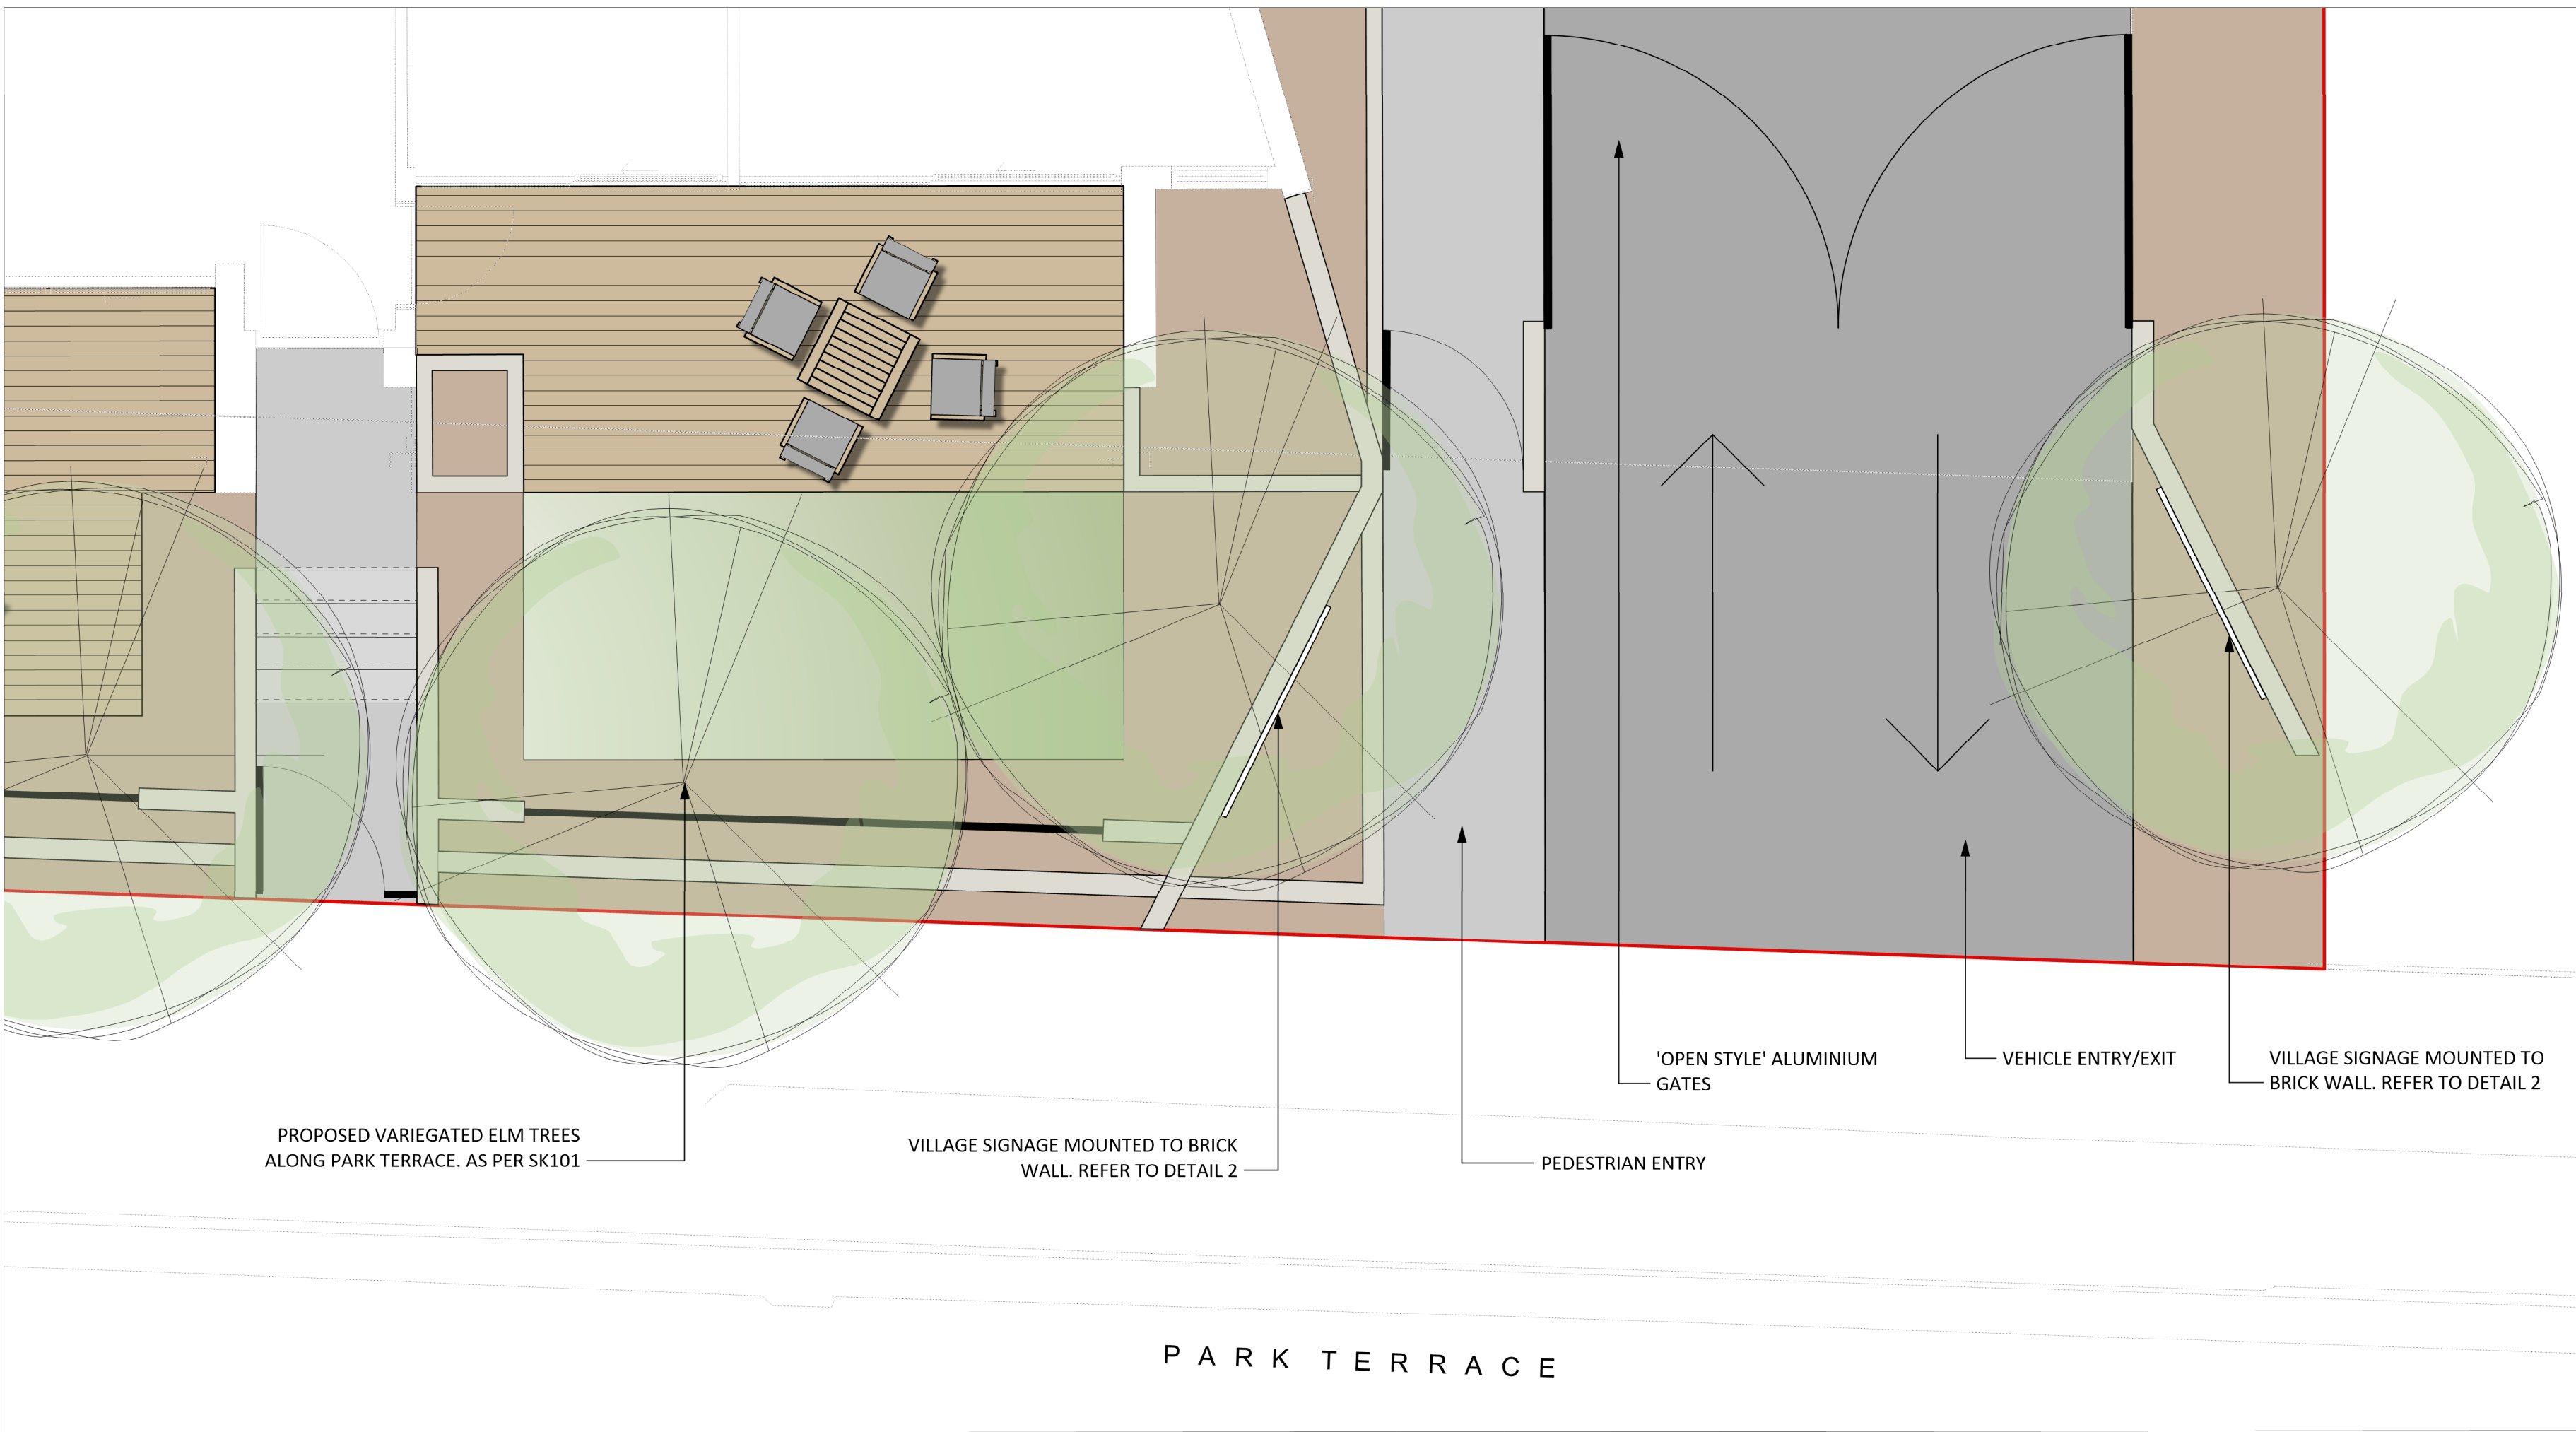

- LEGEND
- SELECTED TIMBER DECKING
 - SELECTED CONCRETE OR PAVING
 - ASPHALT
 - GARDEN BEDS/PLANTING
 - ARTIFICIAL TURF
 - BRICK WALLS & PLANTERS
 - 'OPEN STYLE' ALUMINIUM FENCING
 - BOUNDARY

3
SK102


PARK TERRACE ENTRANCE PLAN
1:50 @ A1

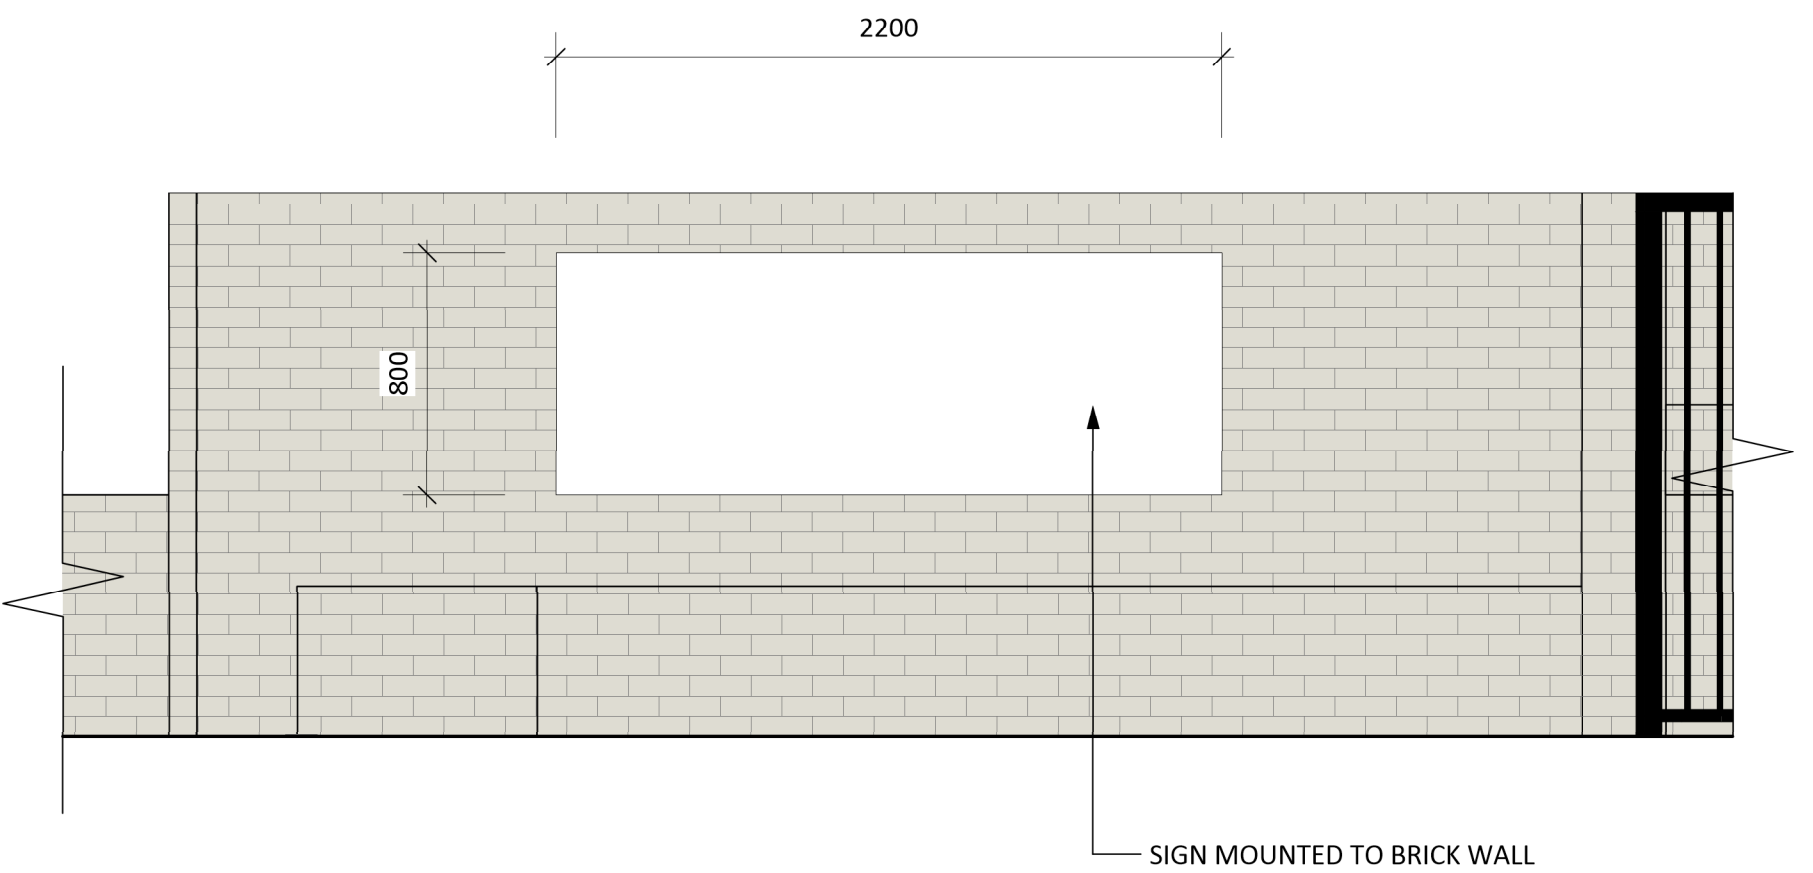

SIGN DETAIL PLAN
1:25 @ A1

LIGHTING NOTE:
ALLOW FOR EITHER OF THE FOLLOWING:
- BACKLIT SIGNAGE
- LIGHT BOX SIGNAGE
- UPLIT SIGNAGE

2
SK102

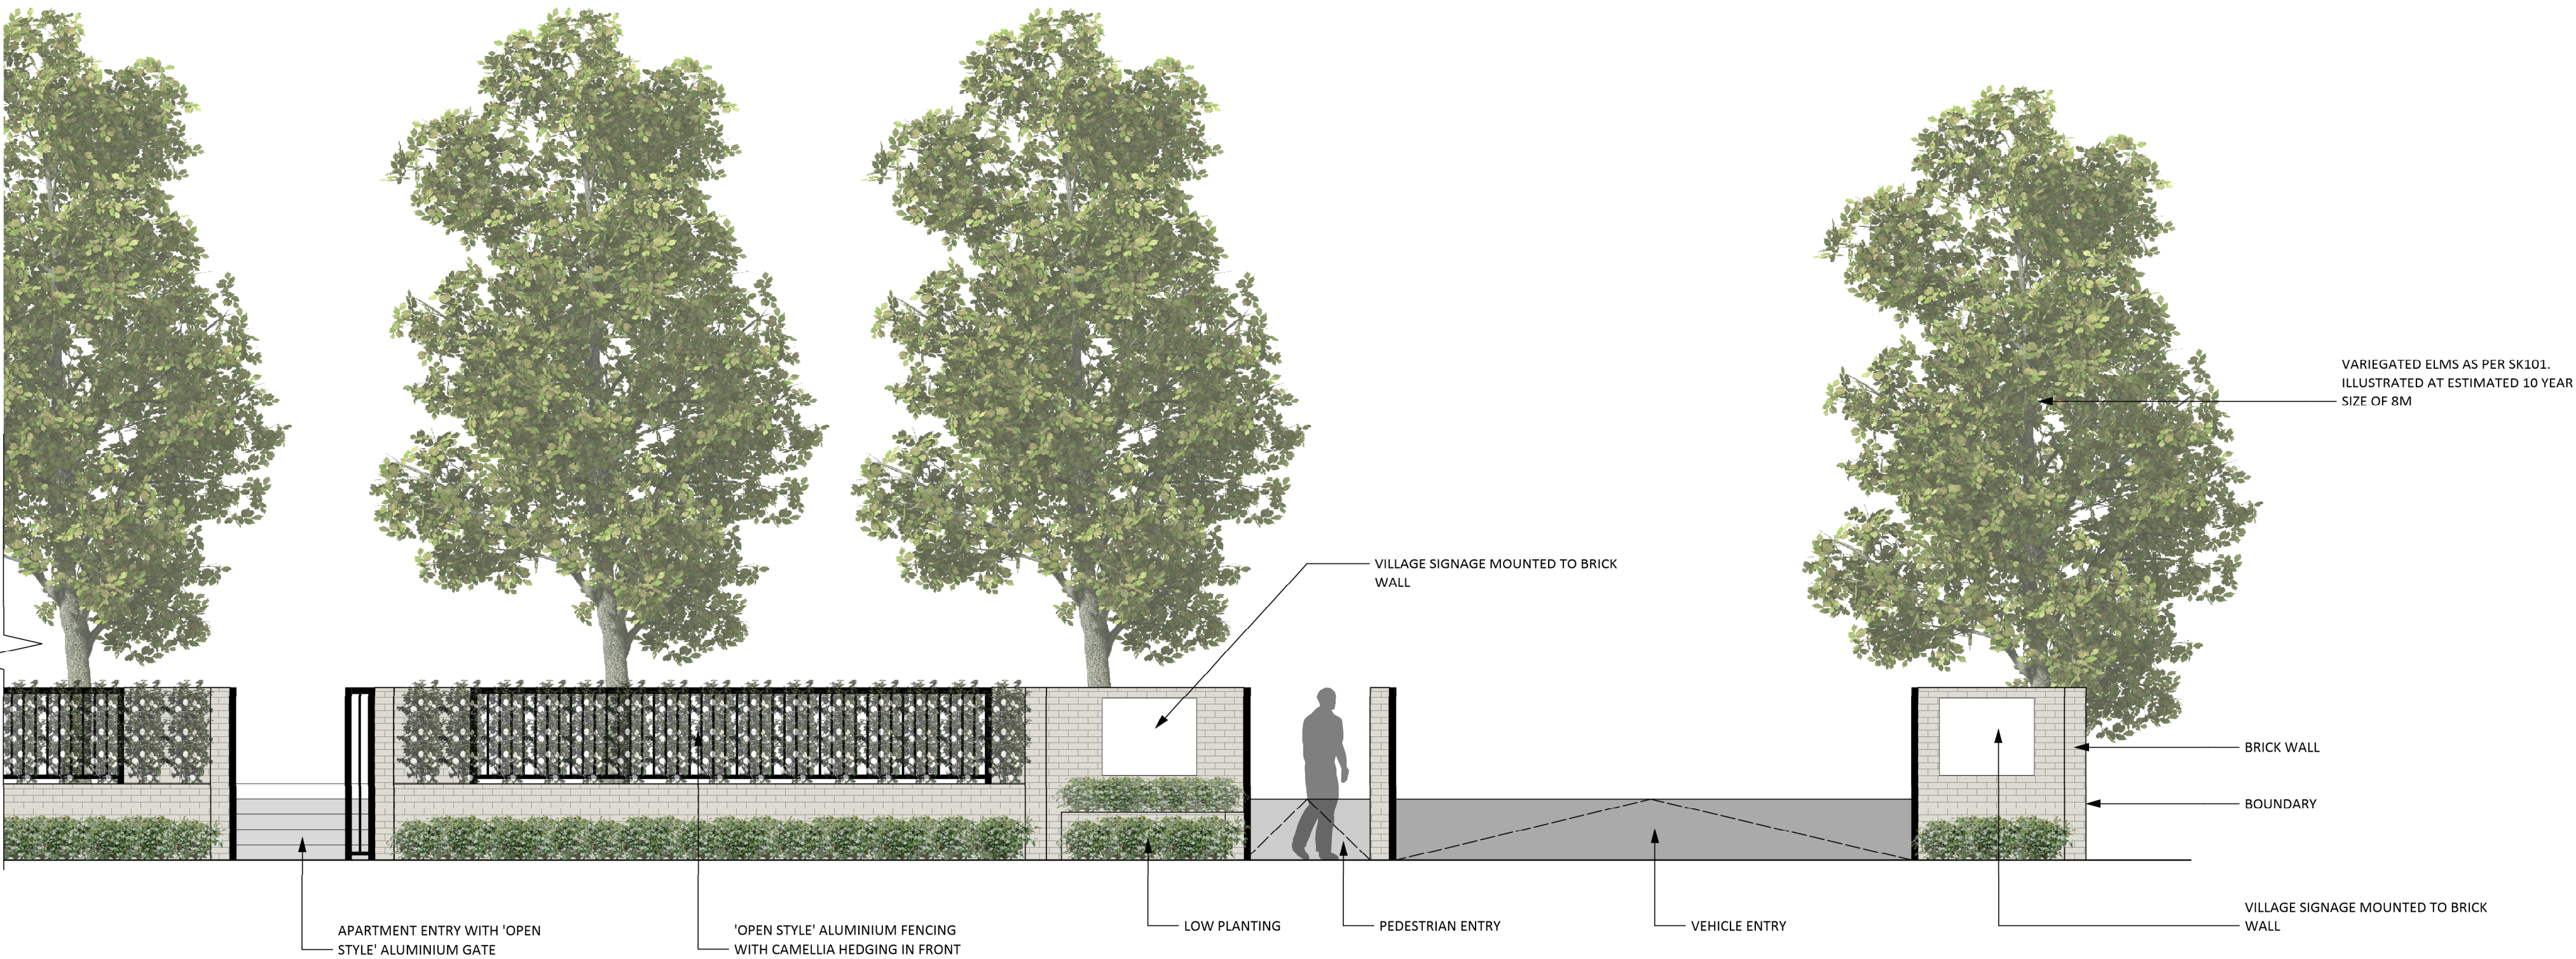

PARK TERRACE ENTRANCE ELEVATION
1:50 @ A1

4
SK102

BISHOPS PARK RETIREMENT VILLAGE

PARK TERRACE ENTRANCE PLAN & ELEVATION

Rev	Description	By	Date
1	FOR INFORMATION	BP	11/05/2020

SK102 1:50 @ A1
Designed: BP/SD A1
Drawn: BP
Checked: SD

Copyright Design Squared Landscape Architects Ltd