

2 SK106 SITE SECTION M 1:50 @ A1

# BISHOPS PARK RETIREMENT VILLAGE


## SITE SECTION M

Rev	Description	By	Date
1	FOR INFORMATION	BP	14/05/2020

**SK106** AS NOTED @ A1


Designed: BP/SD A1  
Drawn: BP  
Checked: SD

Copyright Design Squared Landscape Architects Ltd

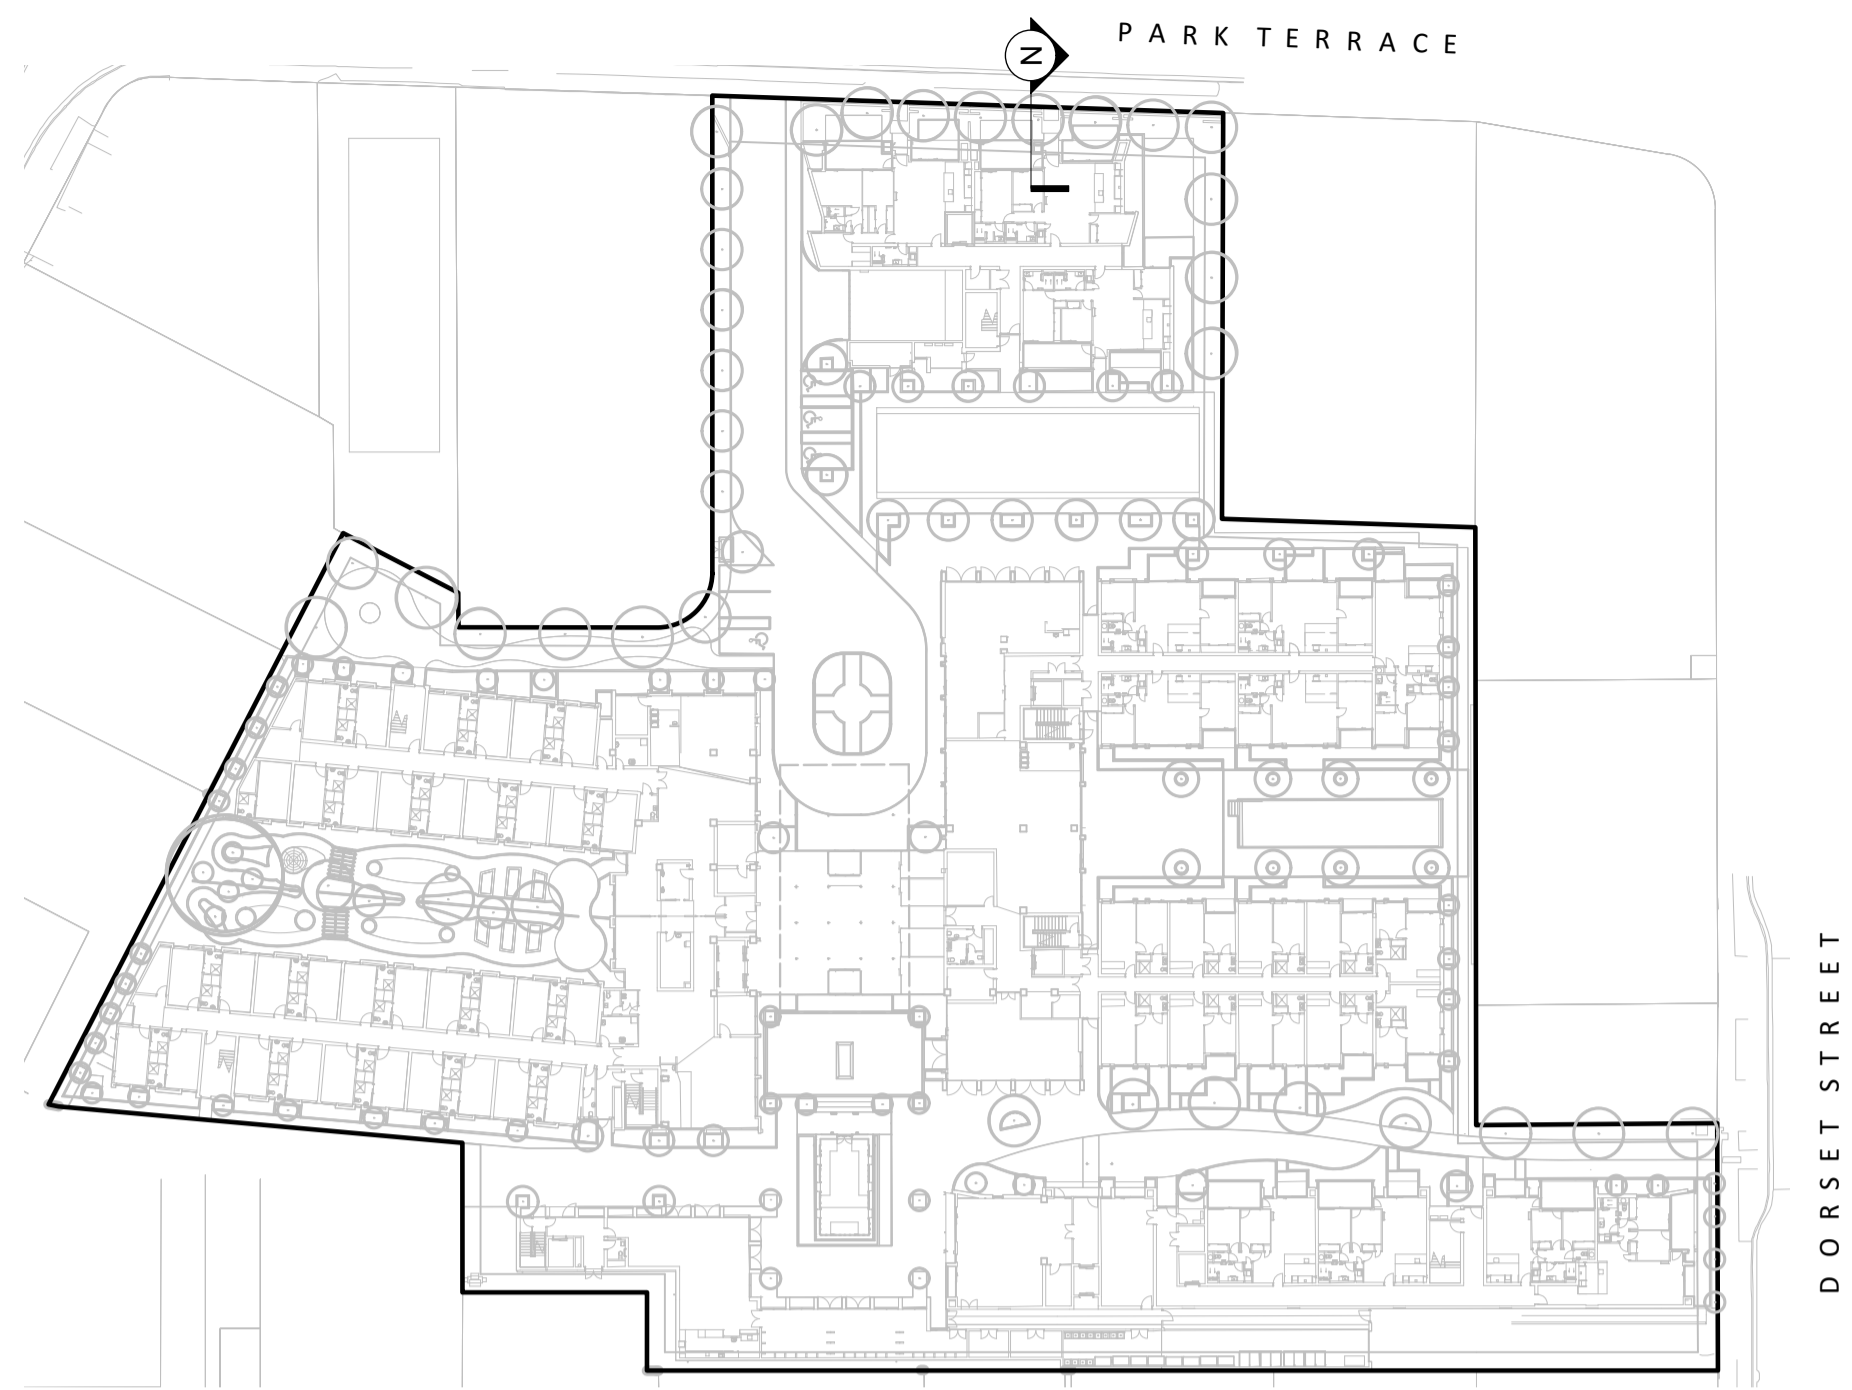


1  
SK107

SECTION LOCATOR PLAN  
NOT TO SCALE

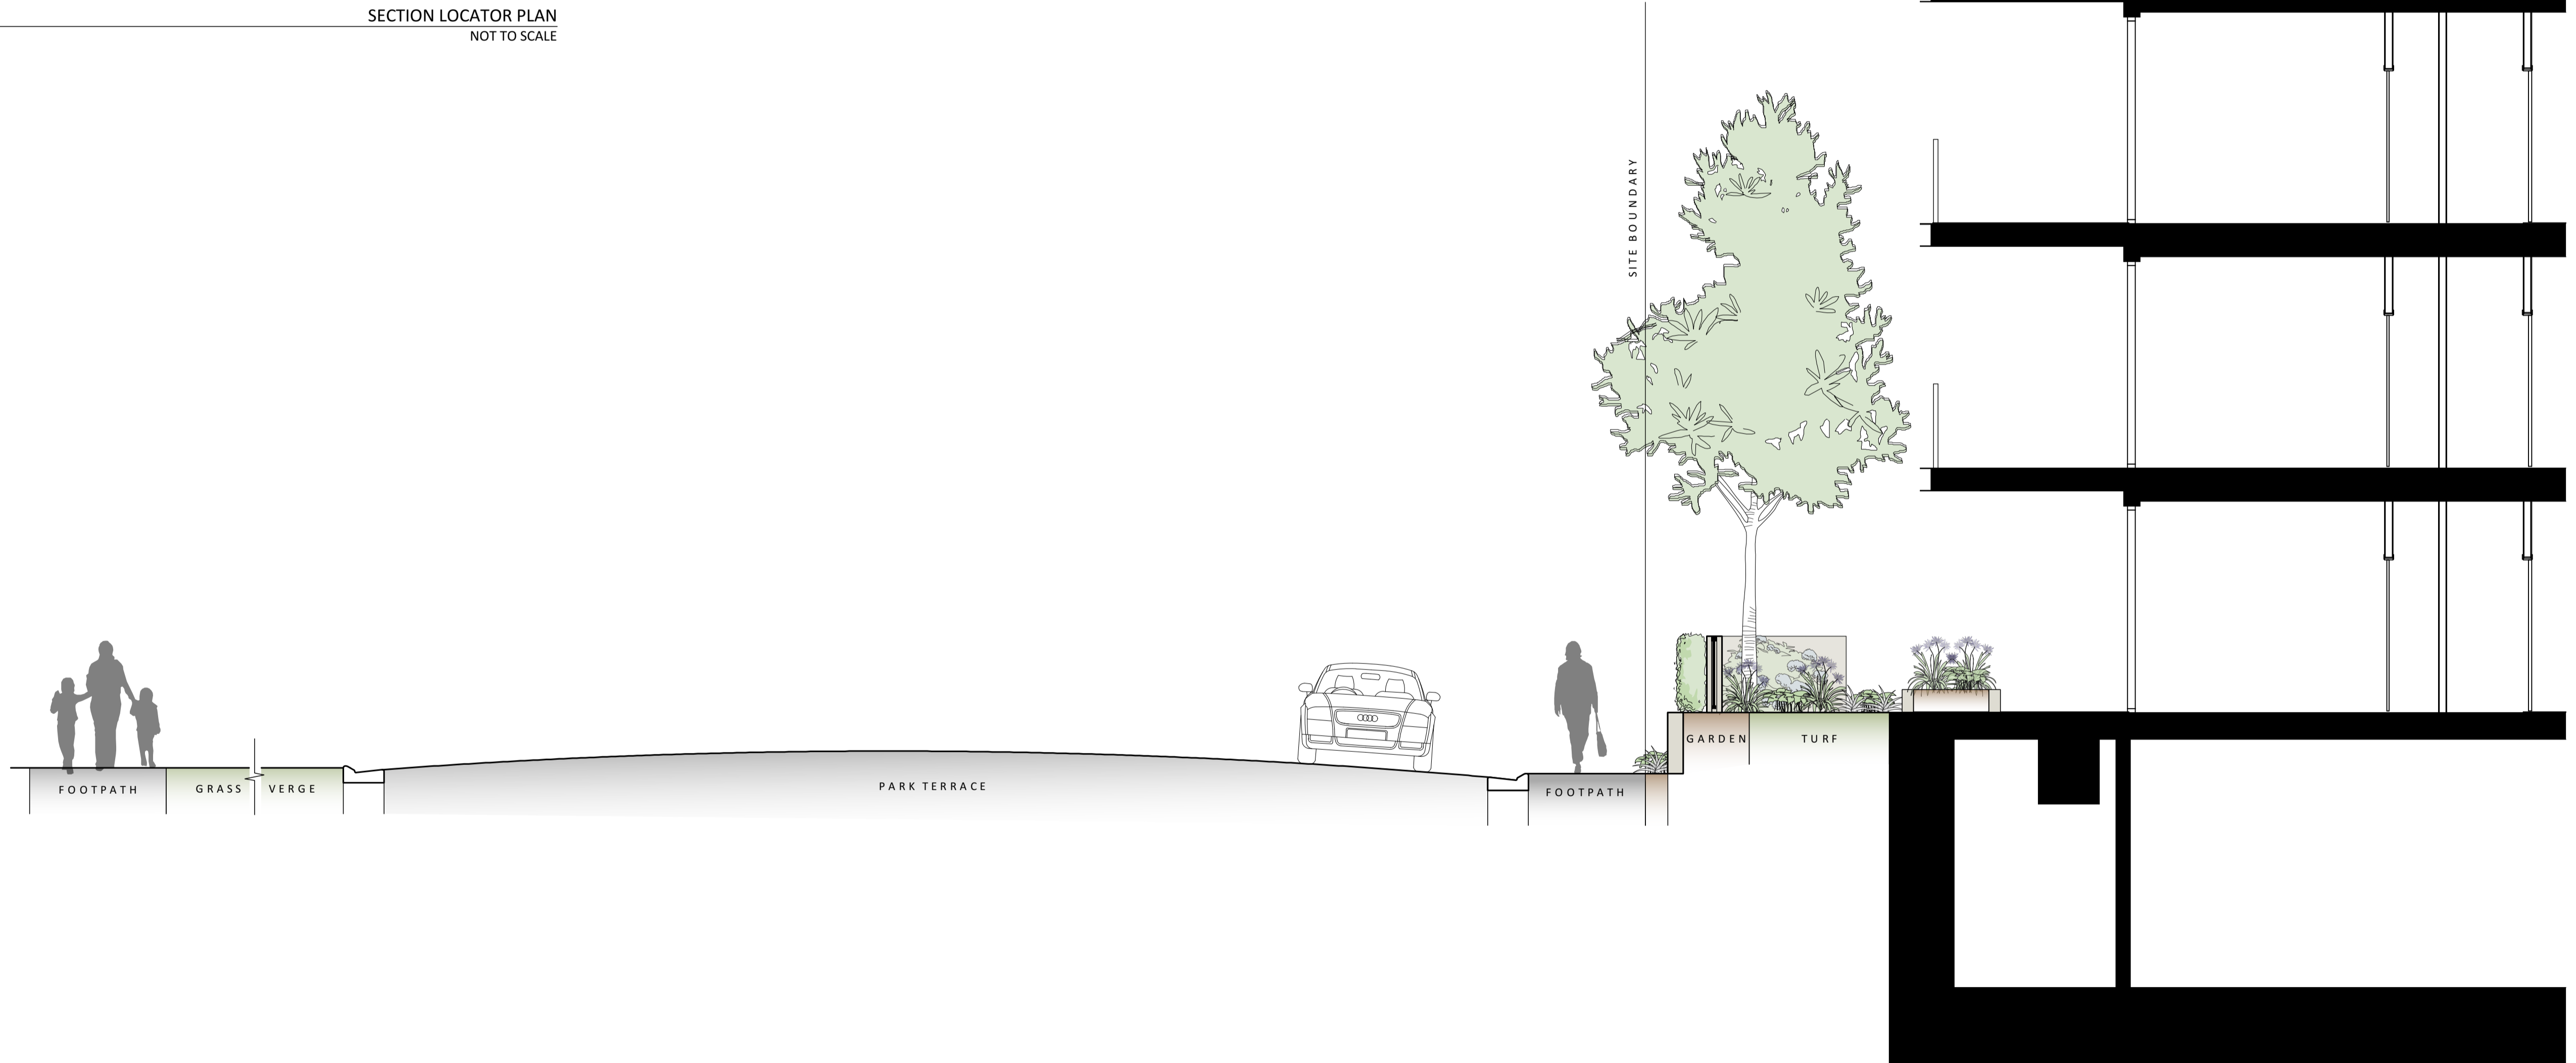

3  
SK107

SITE SECTION N  
1:50 @ A1

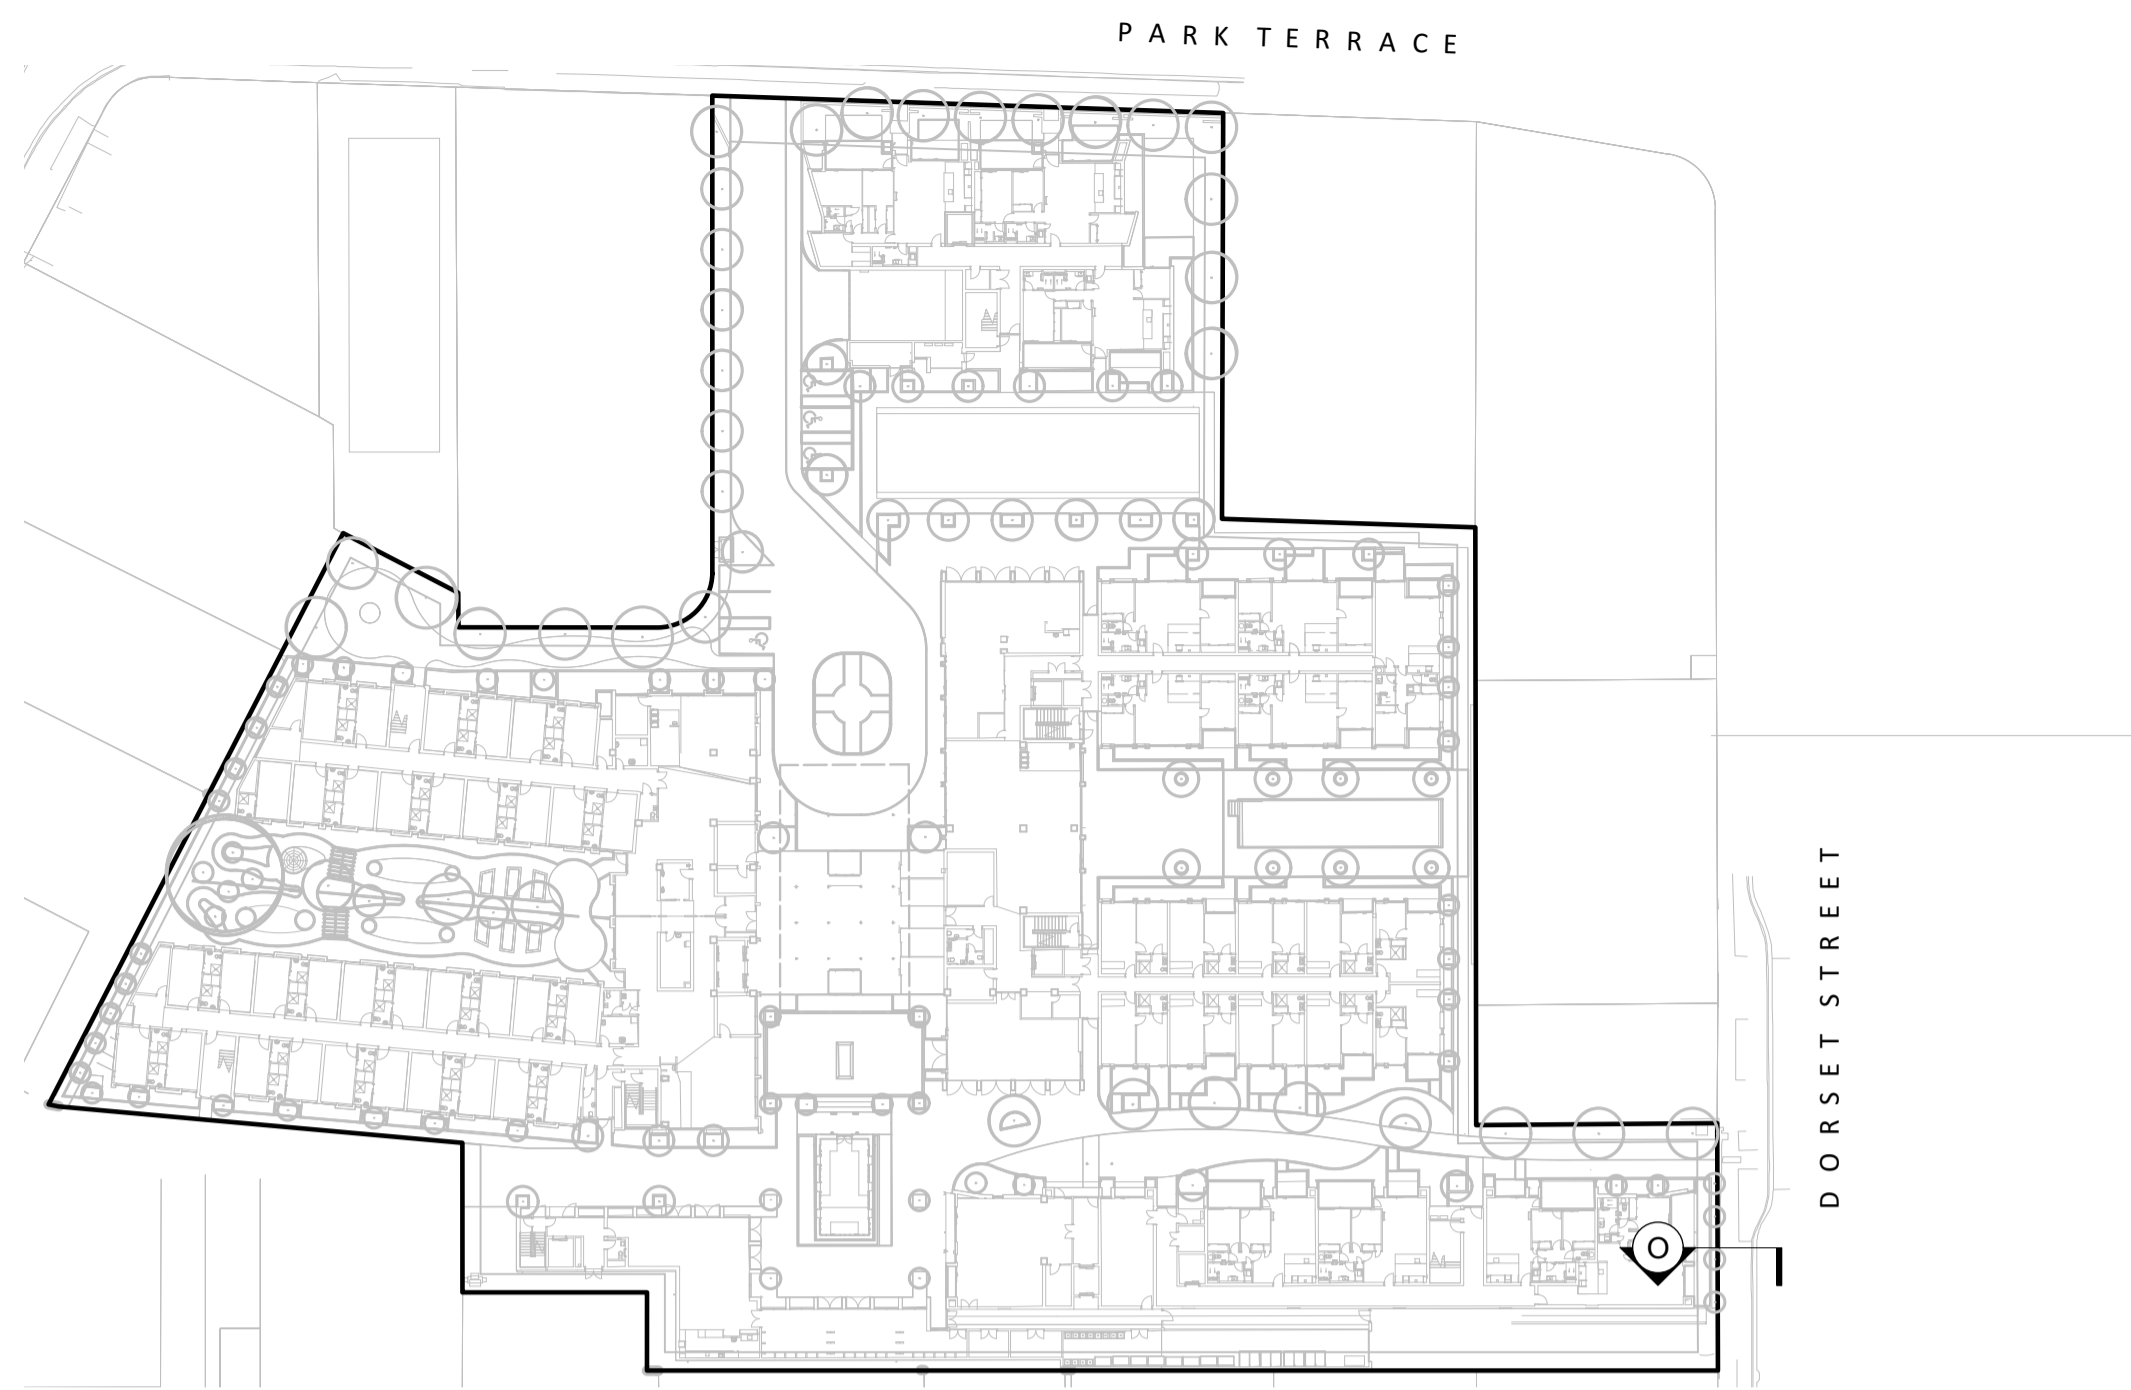

SECTION LOCATOR PLAN  
NOT TO SCALE


1  
SK108

DORSET STREET

PARK TERRACE



SITE BOUNDARY

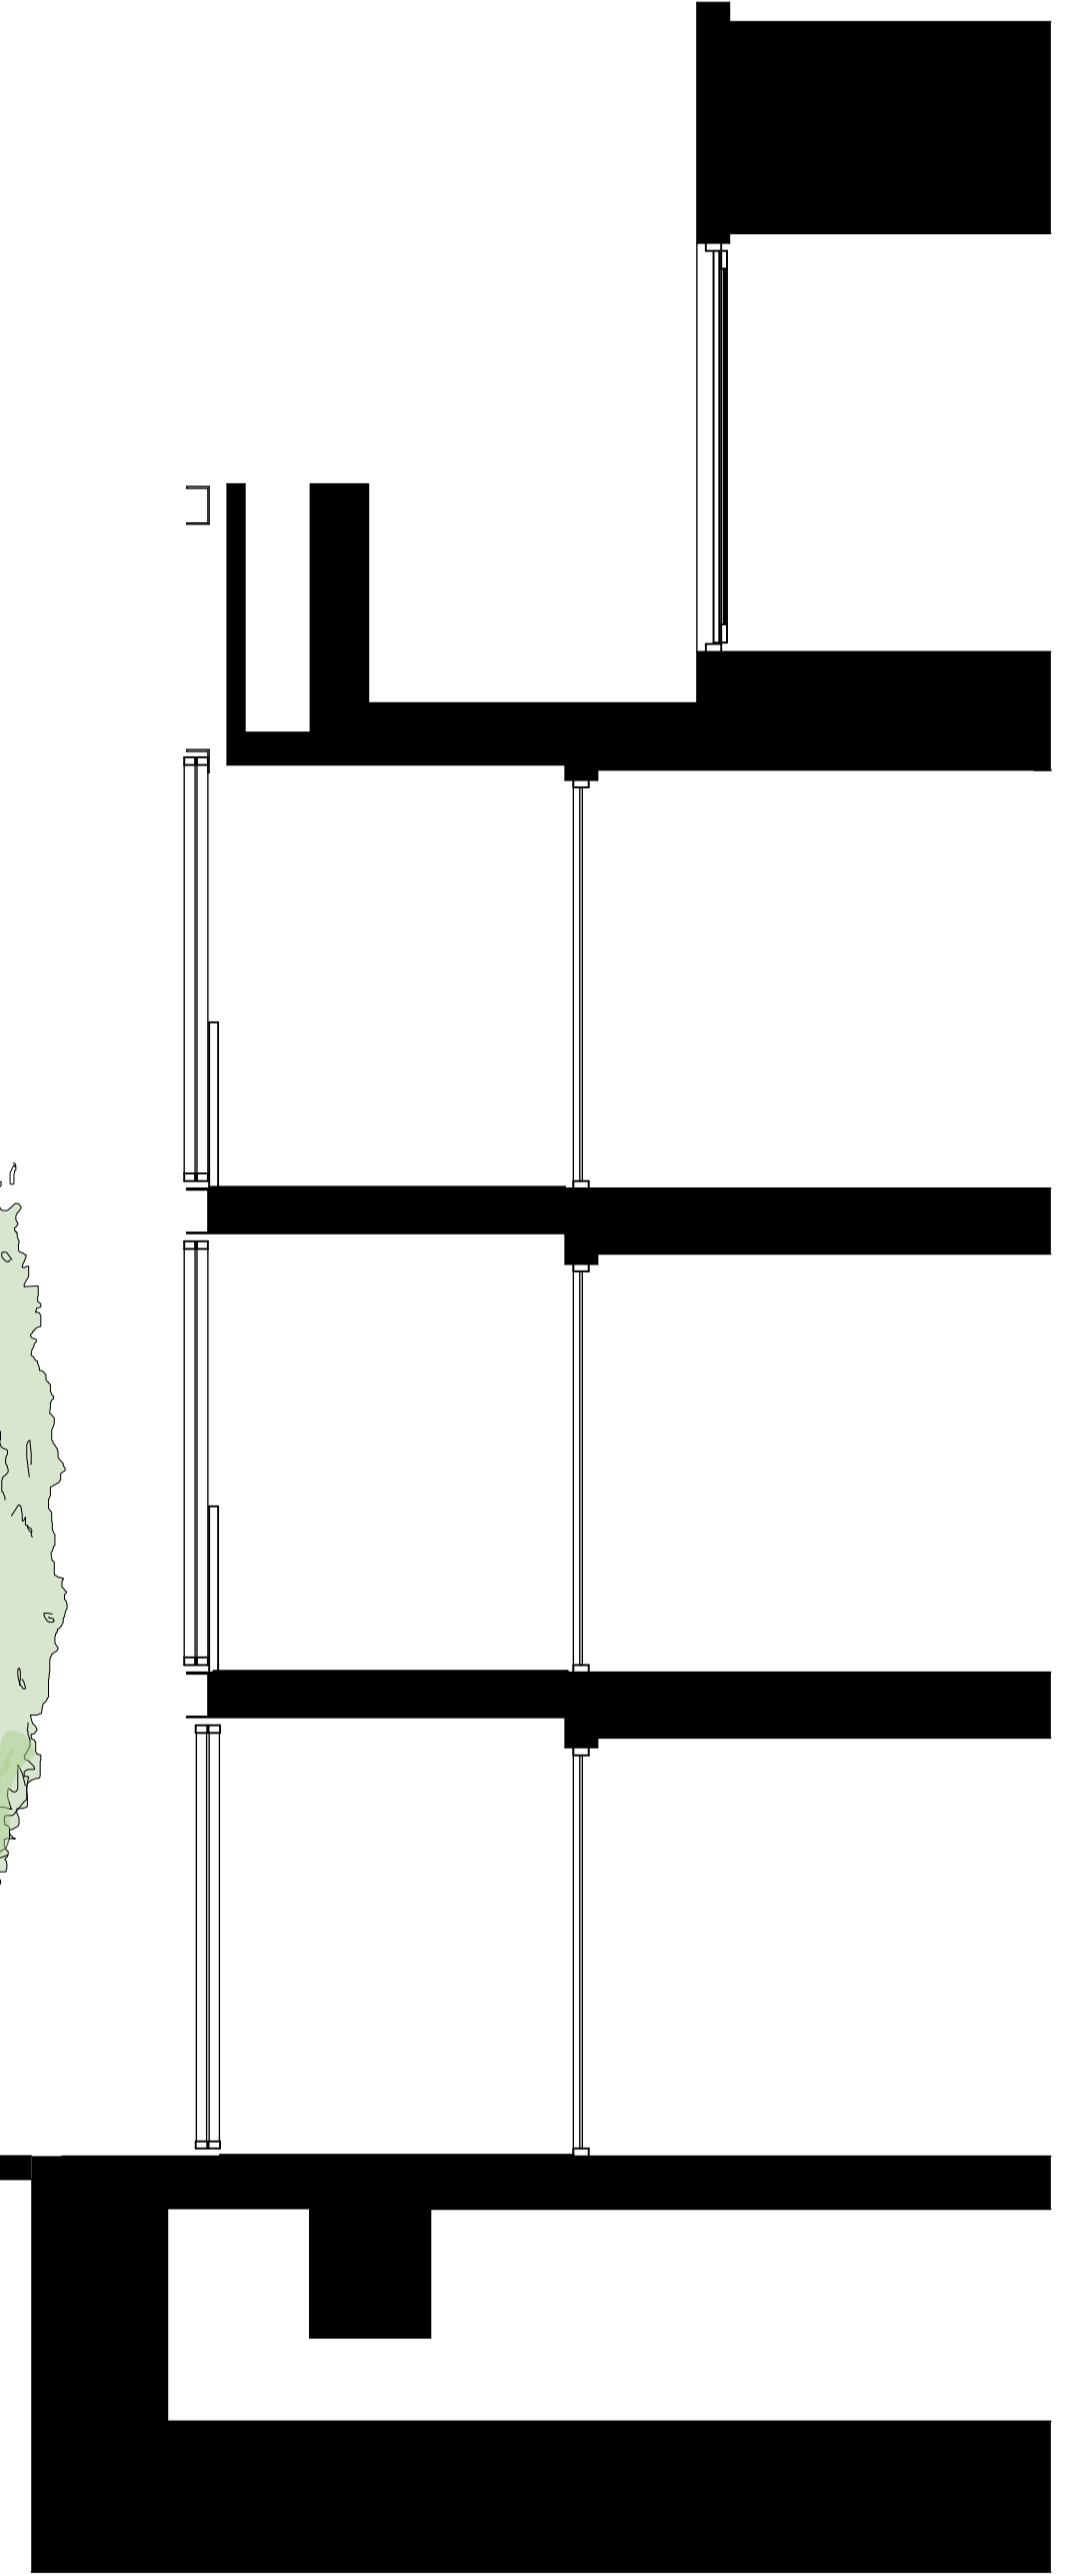

2  
SK108

SITE SECTION O  
1:50 @ A1


# BISHOPS PARK RETIREMENT VILLAGE

## SITE SECTION O

Rev	Description	By	Date
1	FOR INFORMATION	BP	14/05/2020


**SK108** AS NOTED @ A1  
 Designed: BP/SD A1  
 Drawn: BP  
 Checked: SD

Copyright Design Squared Landscape Architects Ltd

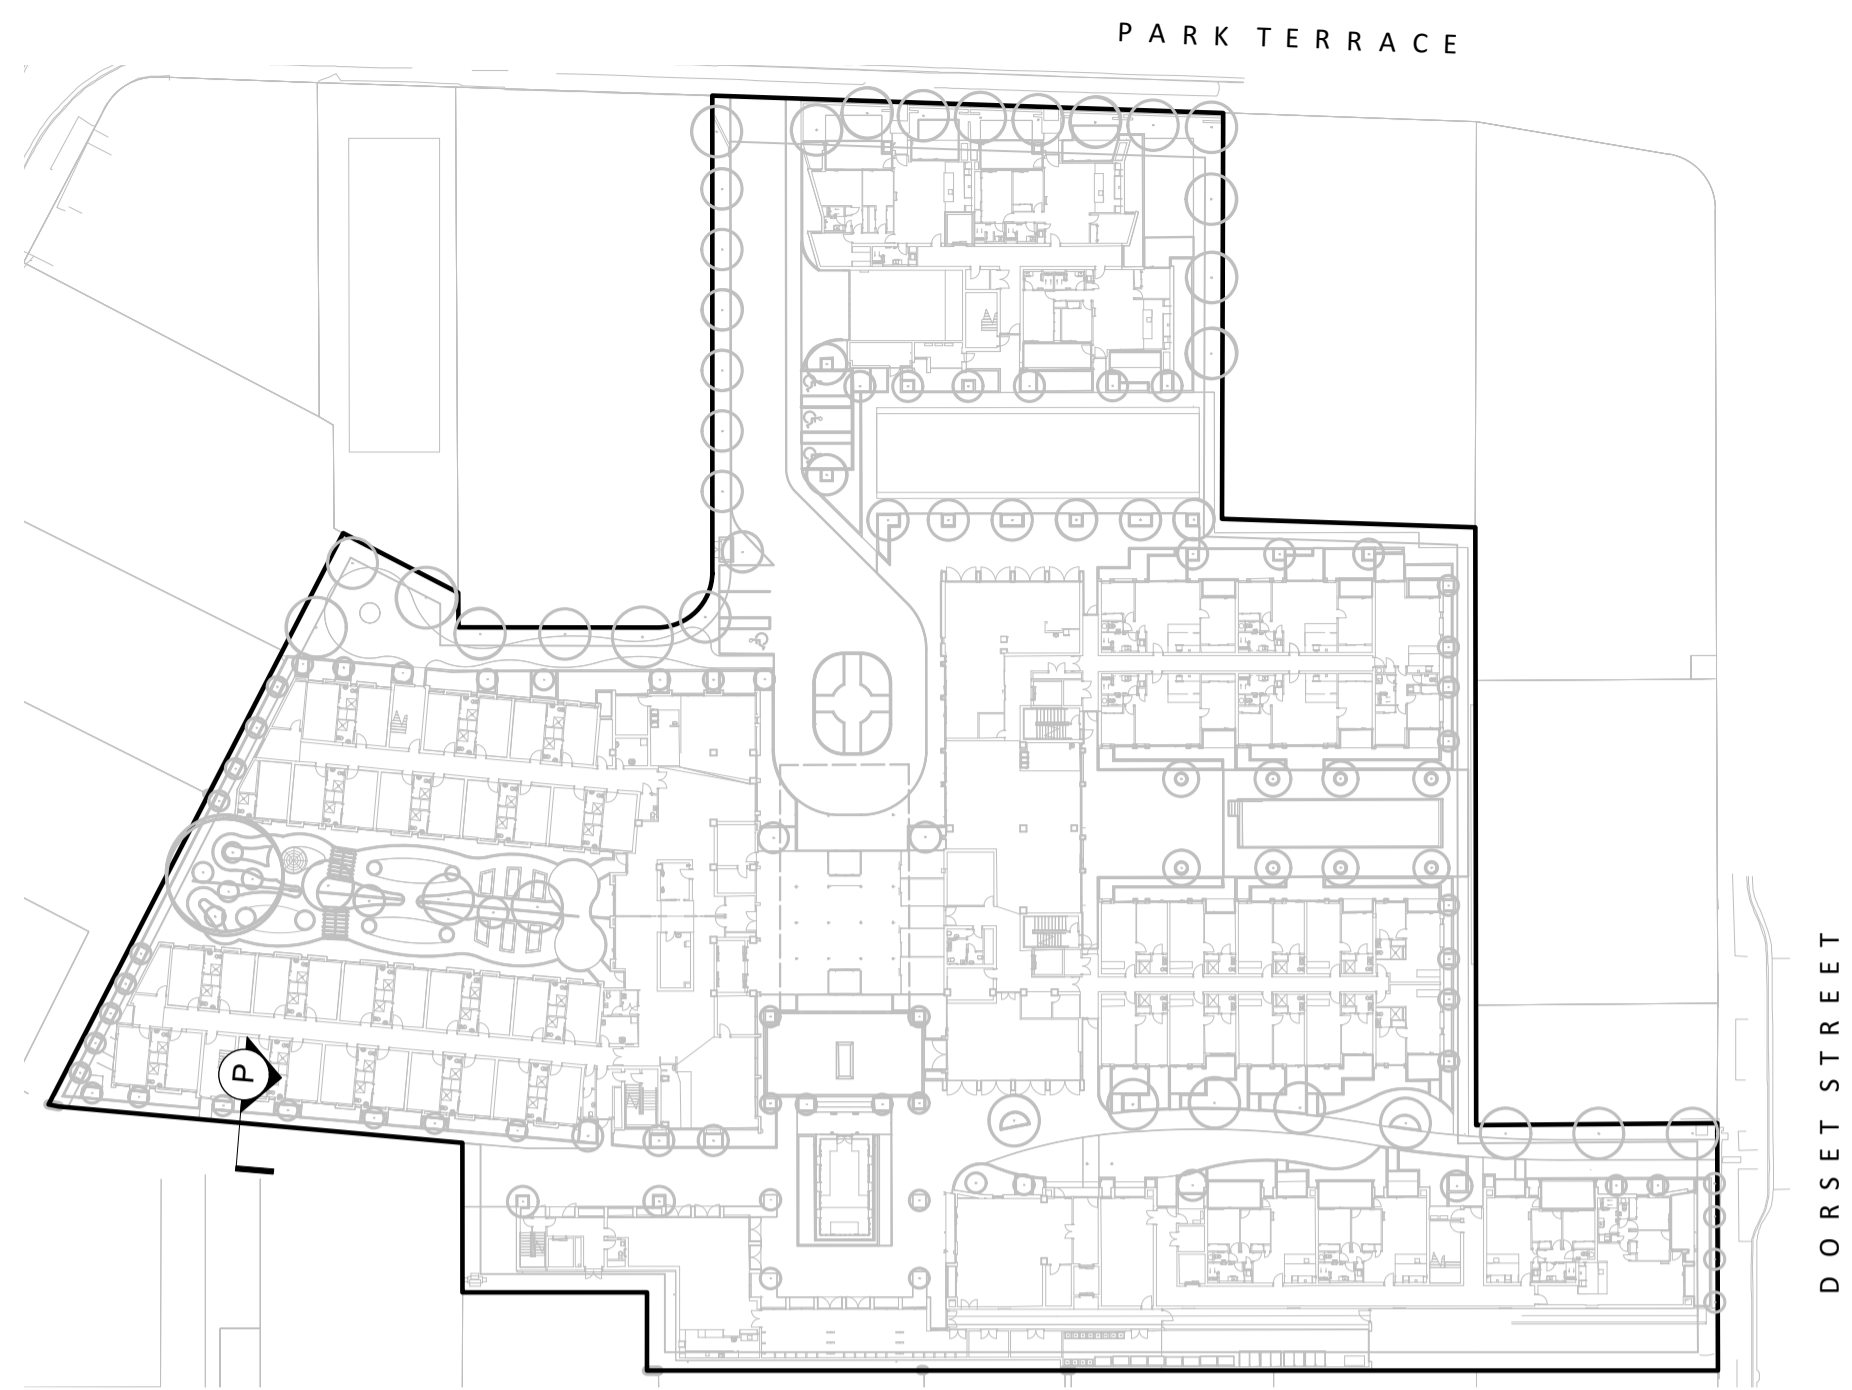

SECTION LOCATOR PLAN  
NOT TO SCALE

1  
SK109

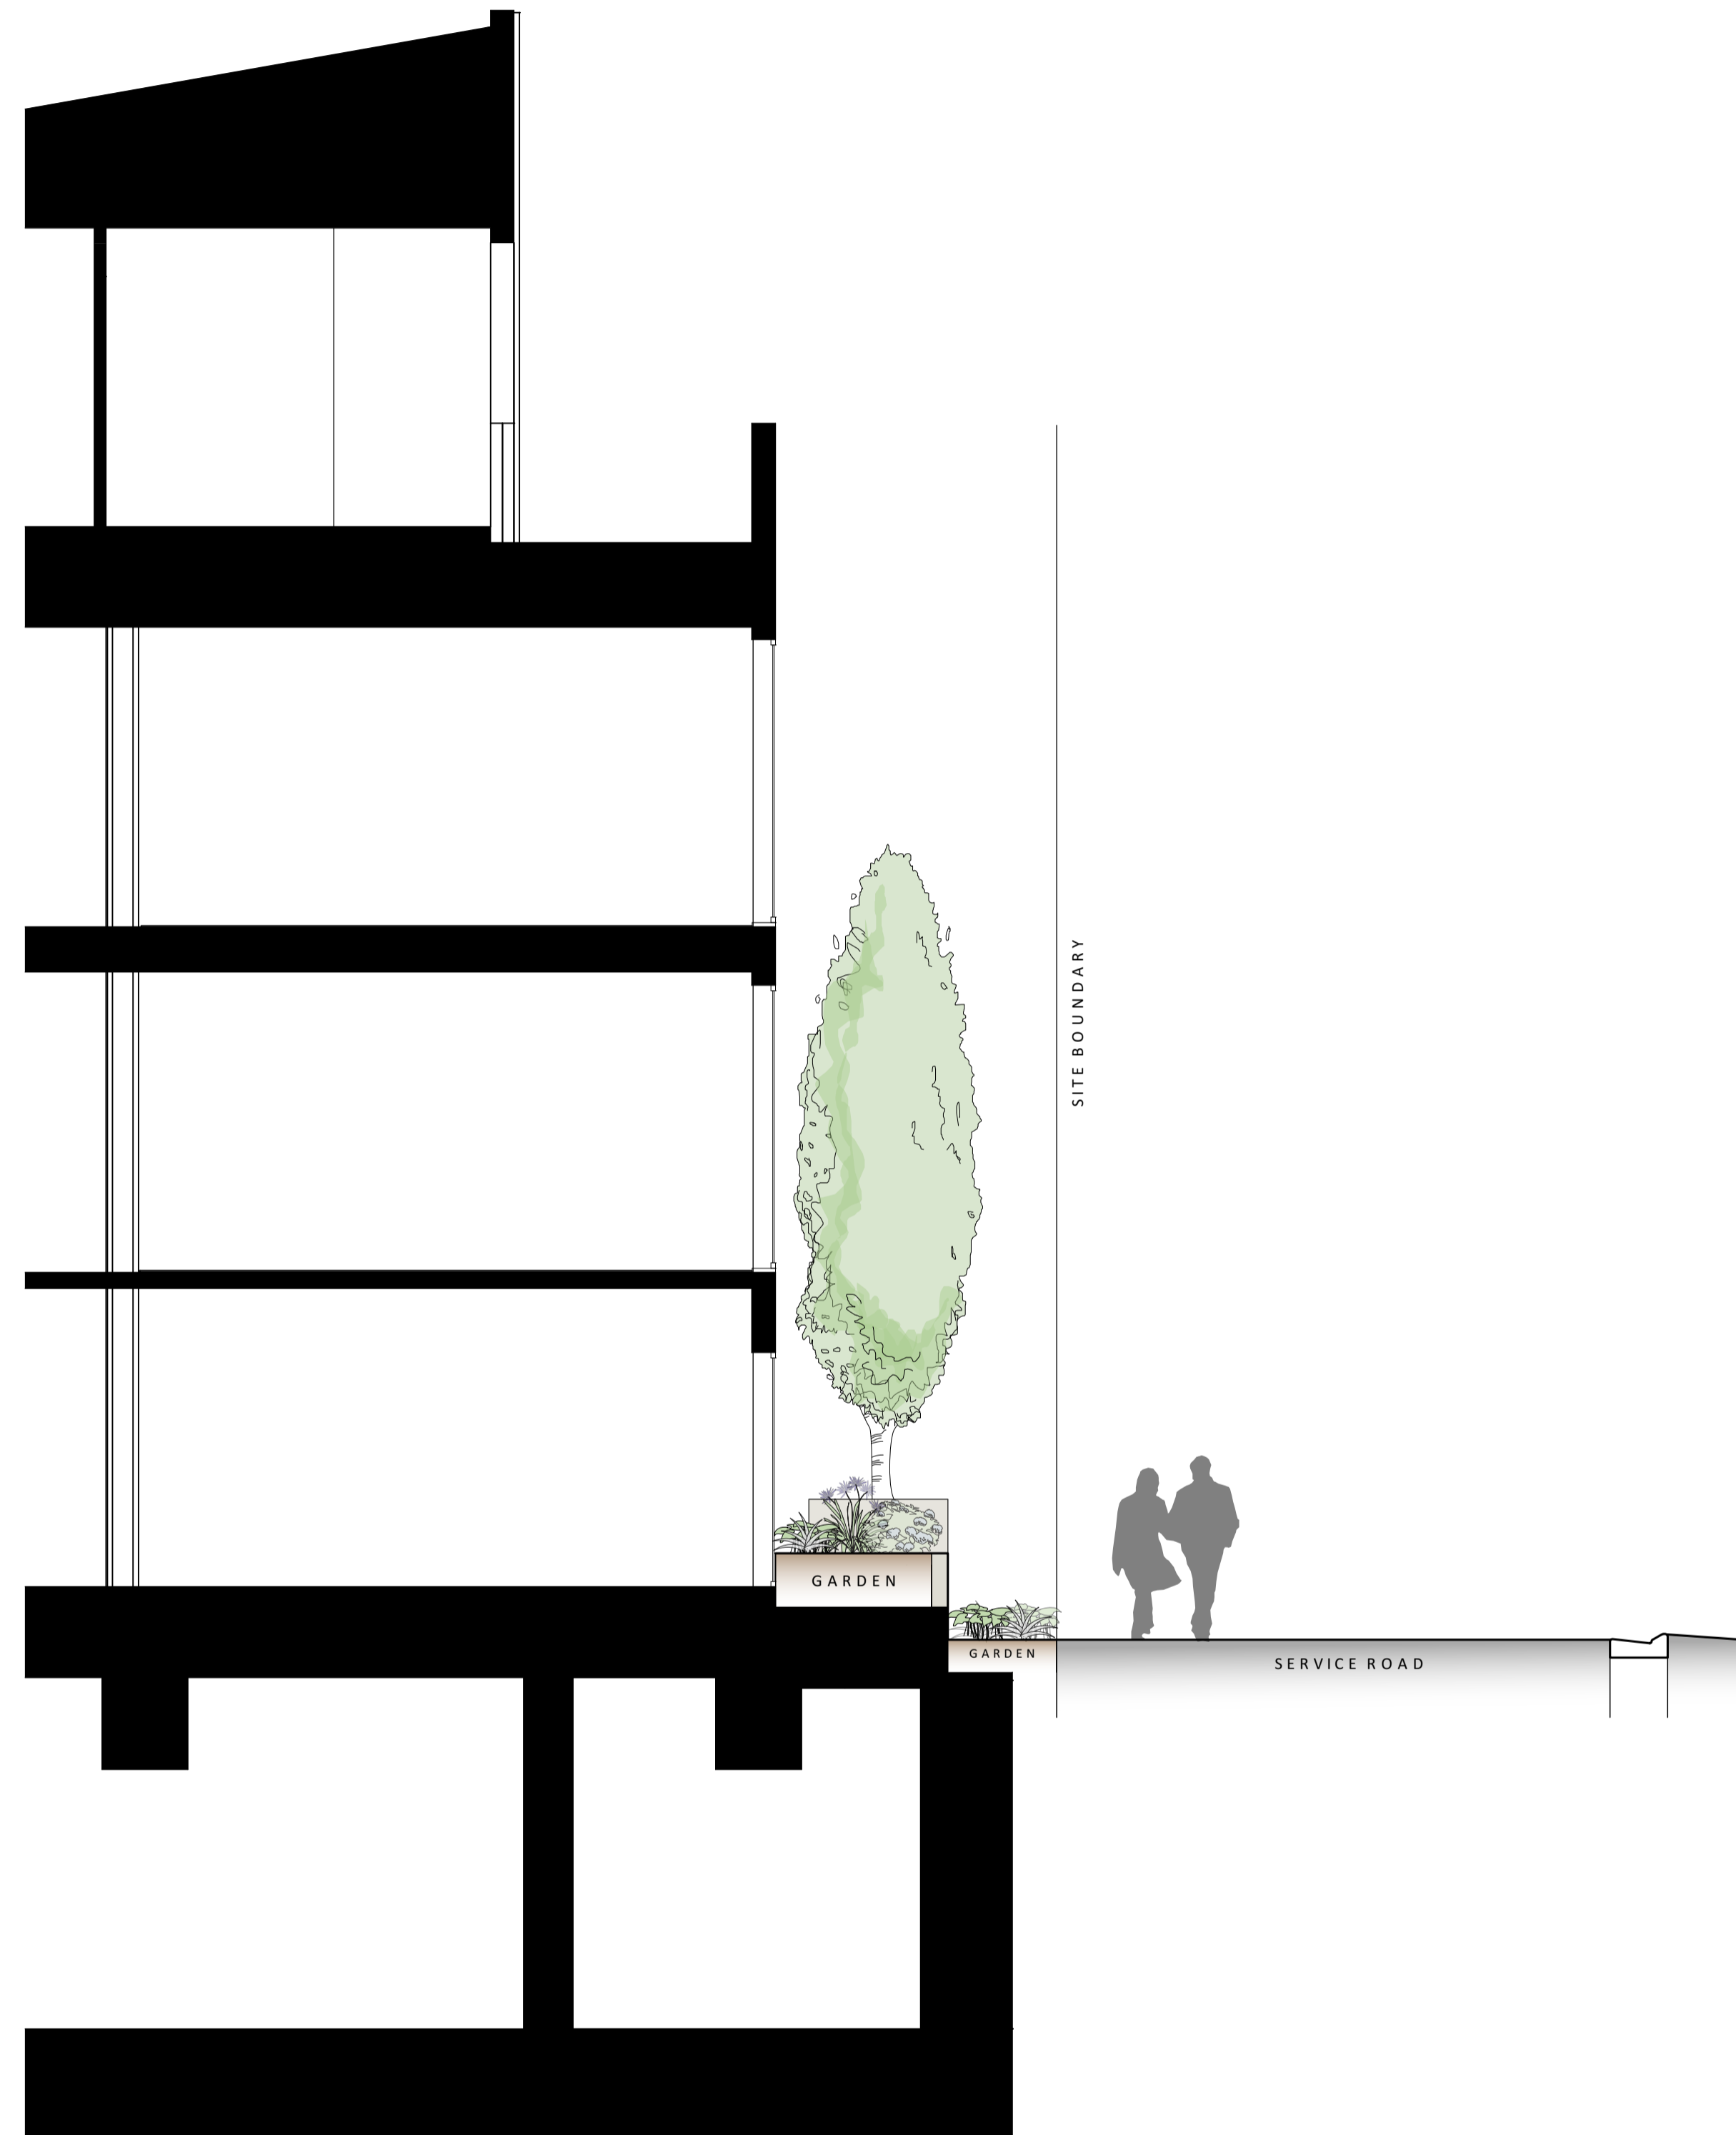

2  
SK109

SITE SECTION P  
1:50 @ A1

# BISHOPS PARK RETIREMENT VILLAGE

## SITE SECTION P

Rev	Description	By	Date
1	FOR INFORMATION	BP	14/05/2020

**SK109** AS NOTED @ A1  
 Designed: BP/SD A1  
 Drawn: BP  
 Checked: SD

Copyright Design Squared Landscape Architects Ltd