



NOTE:

1. AERIAL PHOTOGRAPHY SOURCED FROM LINZ DATA SERVICE AND LICENSED FOR RE-USE UNDER THE CREATIVE COMMONS ATTRIBUTION 4.0 INTERNATIONAL LICENCE.
2. BATHYMETRY OBTAINED FROM BOAT ECHO SOUNDER RUNS REDUCED TO CHART DATUM USING LPC TIDE GAUGE READINGS
3. ALL DEPTHS SHOWN ARE METRES BELOW CHART DATUM
 MAJOR CONTOUR INTERVAL 1.0m
 MINOR CONTOUR INTERVAL 0.25m
 MHWS = +2.60m CD
 MLWS = +0.26m CD

PRELIMINARY

Amendments	Rev'n	Date	Drawn	Issued for	Checked	Approved
GANGWAY WIDTH INCREASED TO 1.8m, PONTOON WIDTH INCREASED TO 4.5m	2	28/02/2020	RVE	INFORMATION		
ISSUED FOR INFORMATION	1	08/11/19	RVE	INFORMATION		

Drawn	RVE
Checked	
Traced	
Approved	
Date	08/19

OCEL OFFSHORE AND COASTAL ENGINEERING LIMITED


14 Richardson Terrace
 PO Box 877
 Christchurch
 Tel (03) 3790444
 Fax (03) 3790333

49 Crown Hill Street
 PO Box 151
 New Plymouth
 Tel (067) 512310
 Fax (067) 512310


This drawing and its content is the property of Offshore and Coastal Engineering Limited
 Any unauthorised use or reproduction of it is forbidden

CHRISTCHURCH CITY COUNCIL
 DIAMOND HARBOUR WHARF FLOATING JETTY
 PLAN OF PROPOSED PONTOON


Scale (A3)	ACAD Filename
1:250	190802/DR-190802-004R2
Drawing No.	Rev.
DR-190802-004	2

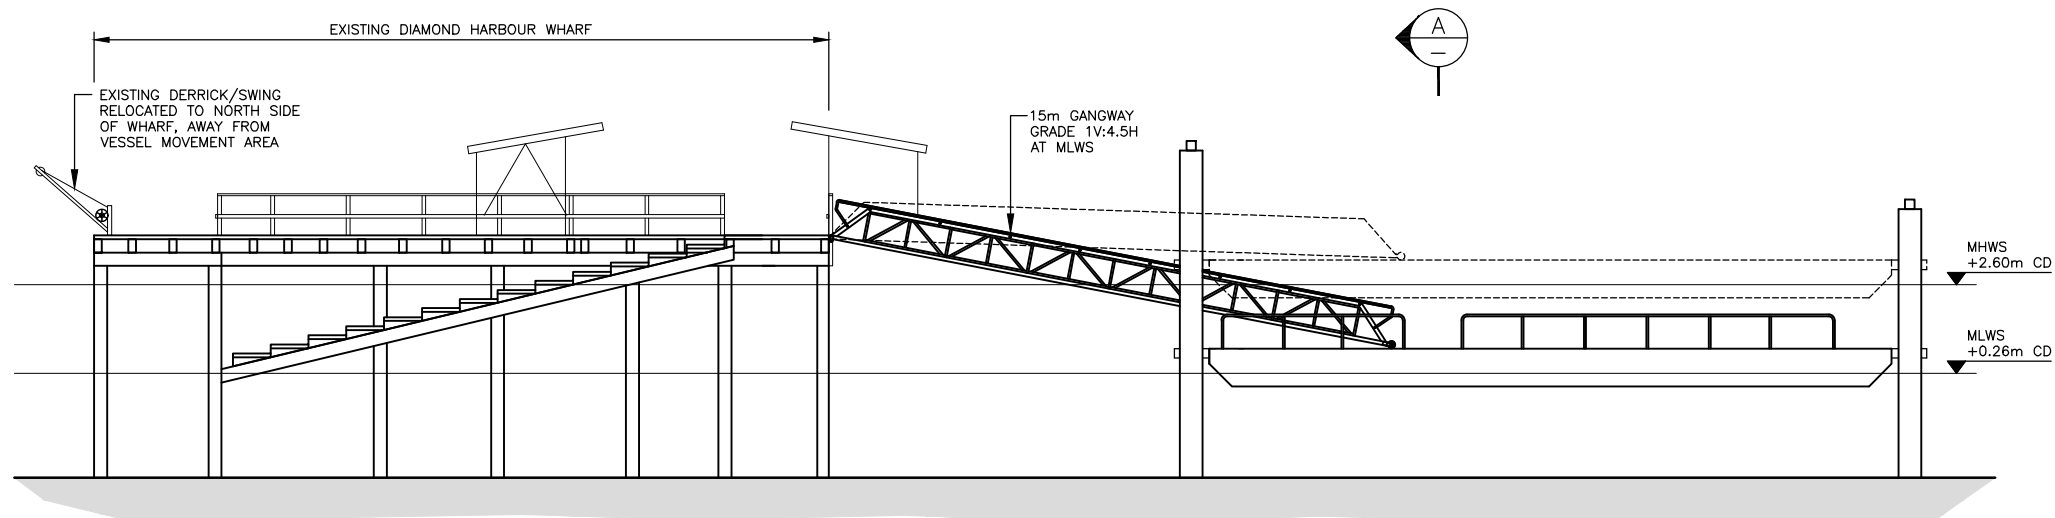

SIDE ELEVATION OF PONTOON
Scale 1:200

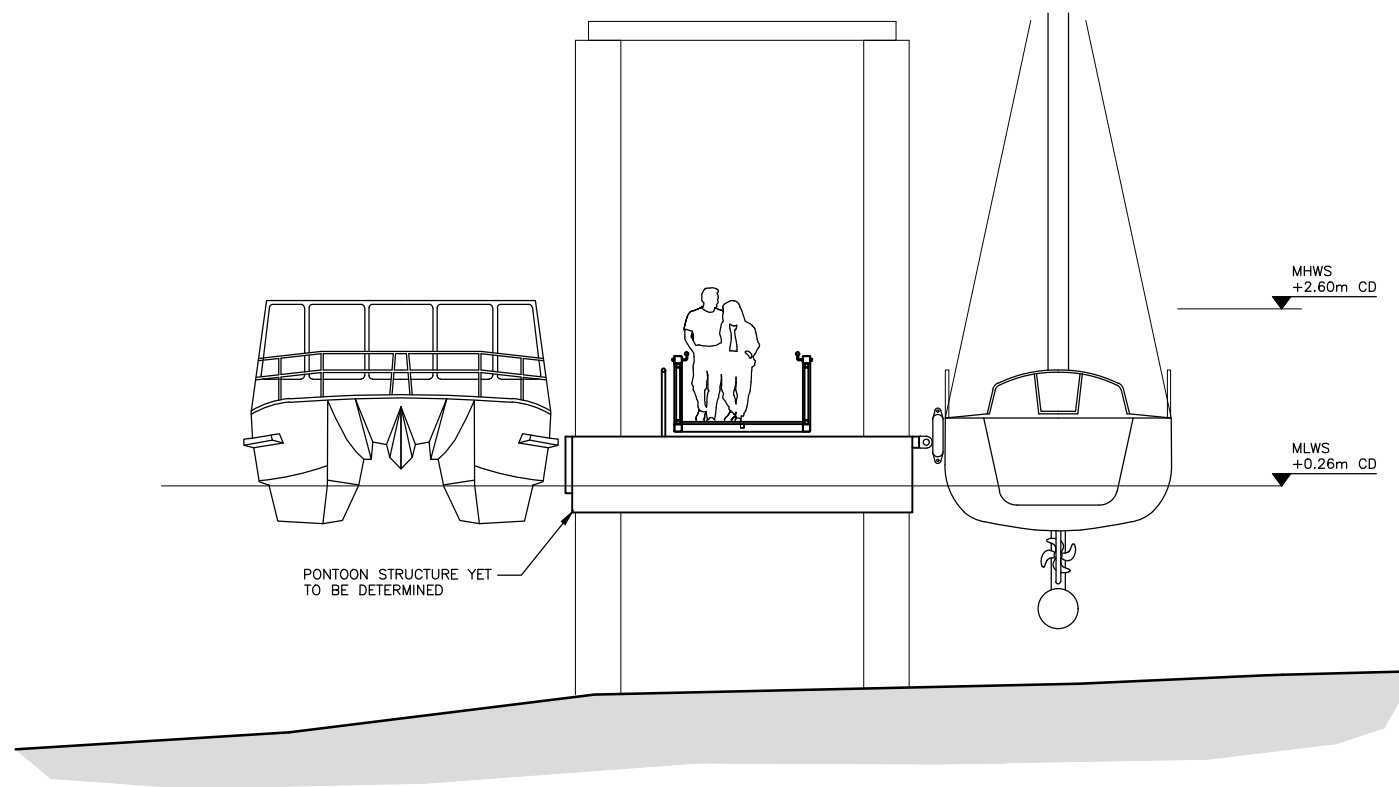

SECTION A
Scale 1:100

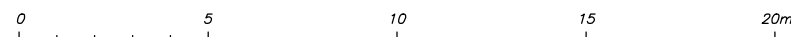


Scale 1:200



Scale 1:100

DO NOT SCALE FROM DRAWING

PRELIMINARY

							Drawn	RVE	 OFFSHORE AND COASTAL ENGINEERING LIMITED 14 Richardson Terrace PO Box 877 Christchurch Tel (03) 3790444 Fax (03) 3790333	49 Crown Hill Street PO Box 151 New Plymouth Tel (067) 512310 Fax (067) 512310	This drawing and its content is the property of Offshore and Coastal Engineering Limited Any unauthorised use or reproduction of it is forbidden.		CHRISTCHURCH CITY COUNCIL DIAMOND HARBOUR WHARF FLOATING JETTY ELEVATIONS OF PROPOSED PONTOON		Scale (A3)	ACAD Filename
GANGWAY WIDTH INCREASED TO 1.8m, PONTOON WIDTH INCREASED TO 4.5m AND PONTOON LENGTH INCREASED TO 18m ISSUED FOR INFORMATION							Checked								1:100, 200	190802/DR-190802-005R2
Amendments Rev'n Date Drawn Issued for Checked Approved							Traced								Drawing No.	Rev.
							Approved								DR-190802-005	2