

1 | Indicative 3D view - no cladding shown

**Performing Arts Precinct - Car Park**  
 Proof of Concept Scheme

The enclosed scheme has been developed to illustrate a scheme in compliance with CCC's Key Design Requirements. Alternative design concepts within the available footprint and height restraints are allowable assuming they comply with the Key Design Requirements.

This Proof of Concept Scheme delivers in the order of 325 car parks along with a mix of commercial tenancies within the available footprint and height restraints.

KEY:



No.

Description

Date

LEVEL 2  
 26 LORNE STREET  
 AUCKLAND 1010  
 PO BOX 68060  
 WELLESLEY STREET  
 AUCKLAND 1141  
 TEL 64 9 379 7331

105 AMRITSAR STREET  
 WELLINGTON 6035  
 PO BOX 3364  
 WELLINGTON 6140  
 NEW ZEALAND  
 TEL 64 4 499 1727  
 FAX 64 4 499 1960

a t h f i e l d  
 a r c h i t e c t s  
 l i m i t e d

PAP Car Park Building  
 Christchurch

Proof of Concept Scheme - 3D


@ A1 - Half Scale @A3

20-12

A0.70-



1 | Ground Level  
A0.73 | 1:200

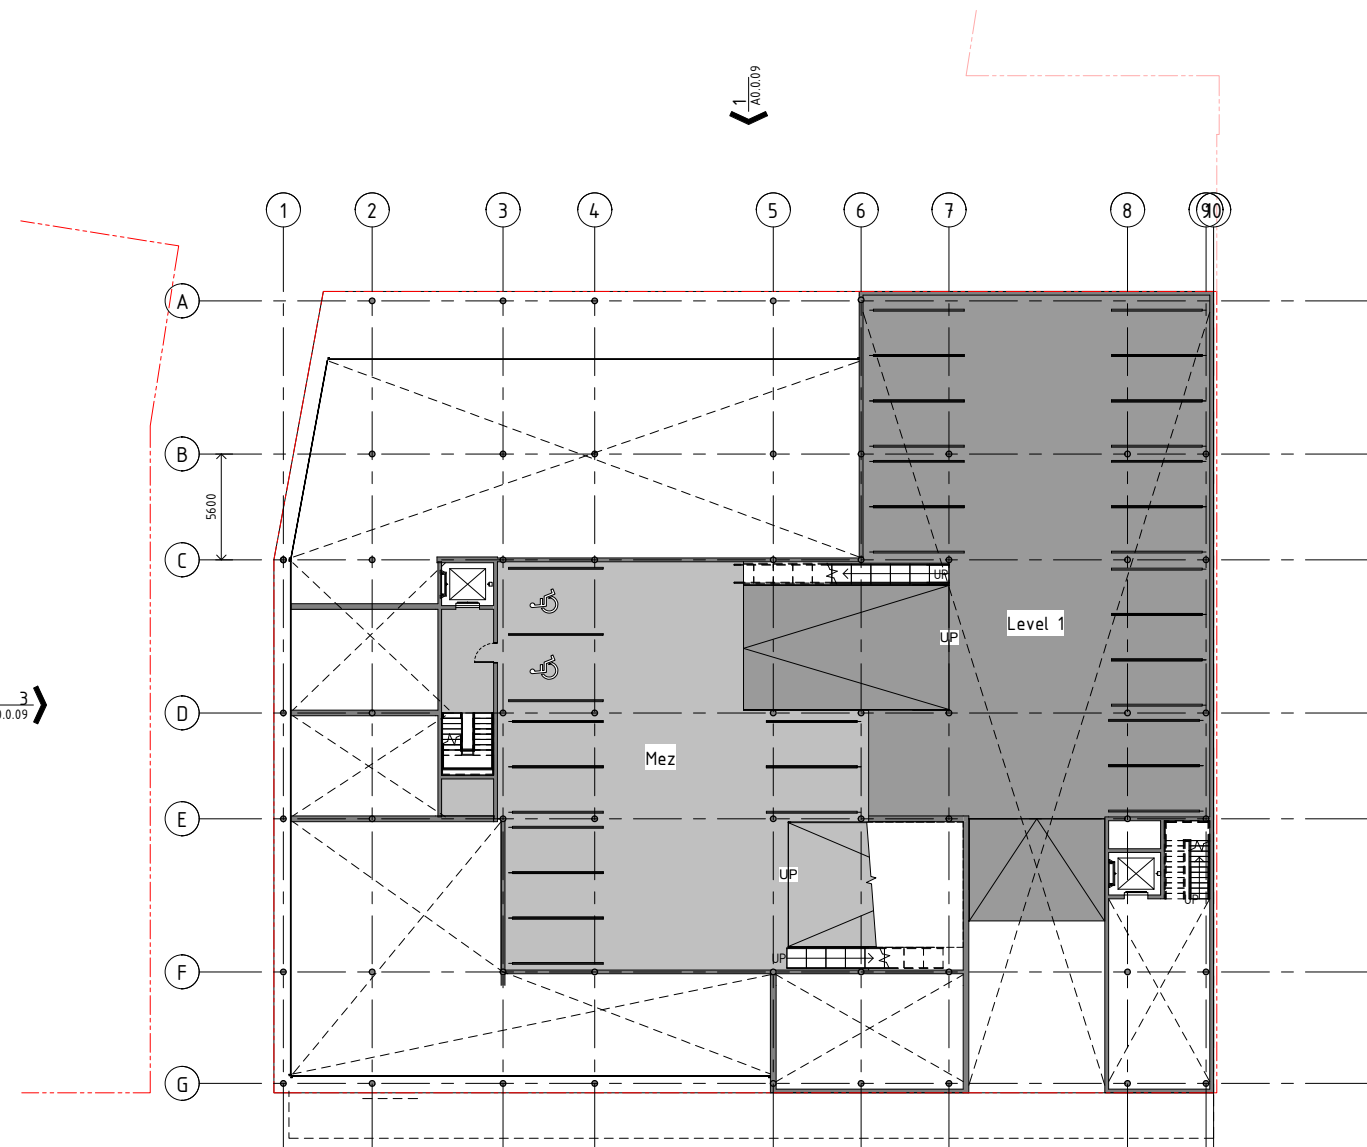

2 | Level 1  
A0.73 | 1:200

KEY:




No.	Description	Date

65 CAMBRIDGE TERRACE  
CHRISTCHURCH 8013  
PO BOX 3724  
CHRISTCHURCH 8140  
NEW ZEALAND  
TEL 64 3 377 2007  
FAX 64 3 377 2009


105 AMRITSAR STREET  
WELLINGTON 6035  
PO BOX 3364  
WELLINGTON 6140  
NEW ZEALAND  
TEL 64 4 499 1727  
FAX 64 4 499 1960

**a t h f i e l d**  
**a r c h i t e c t s**  
**l i m i t e d**

PAP Car Park Building  
Christchurch  
Proof of Concept Scheme - Plans  
1:200 @ A1 - Half Scale @A3

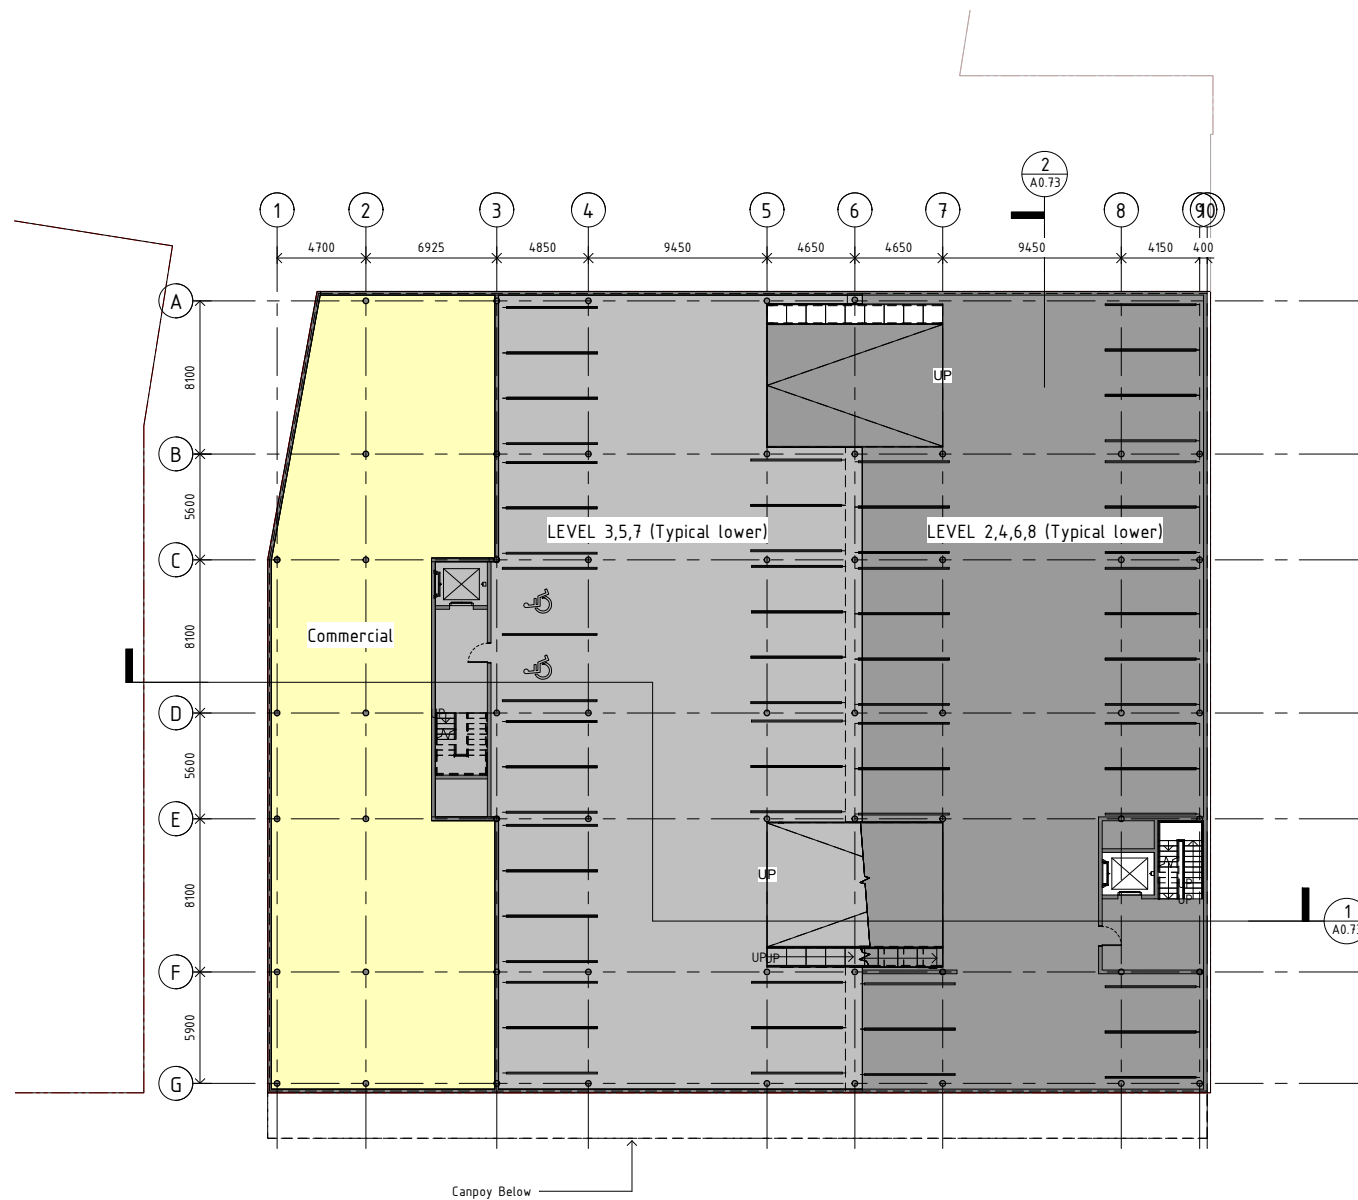

1 Typical Mid Levels (Level 2-8)  
A0.73 1:200

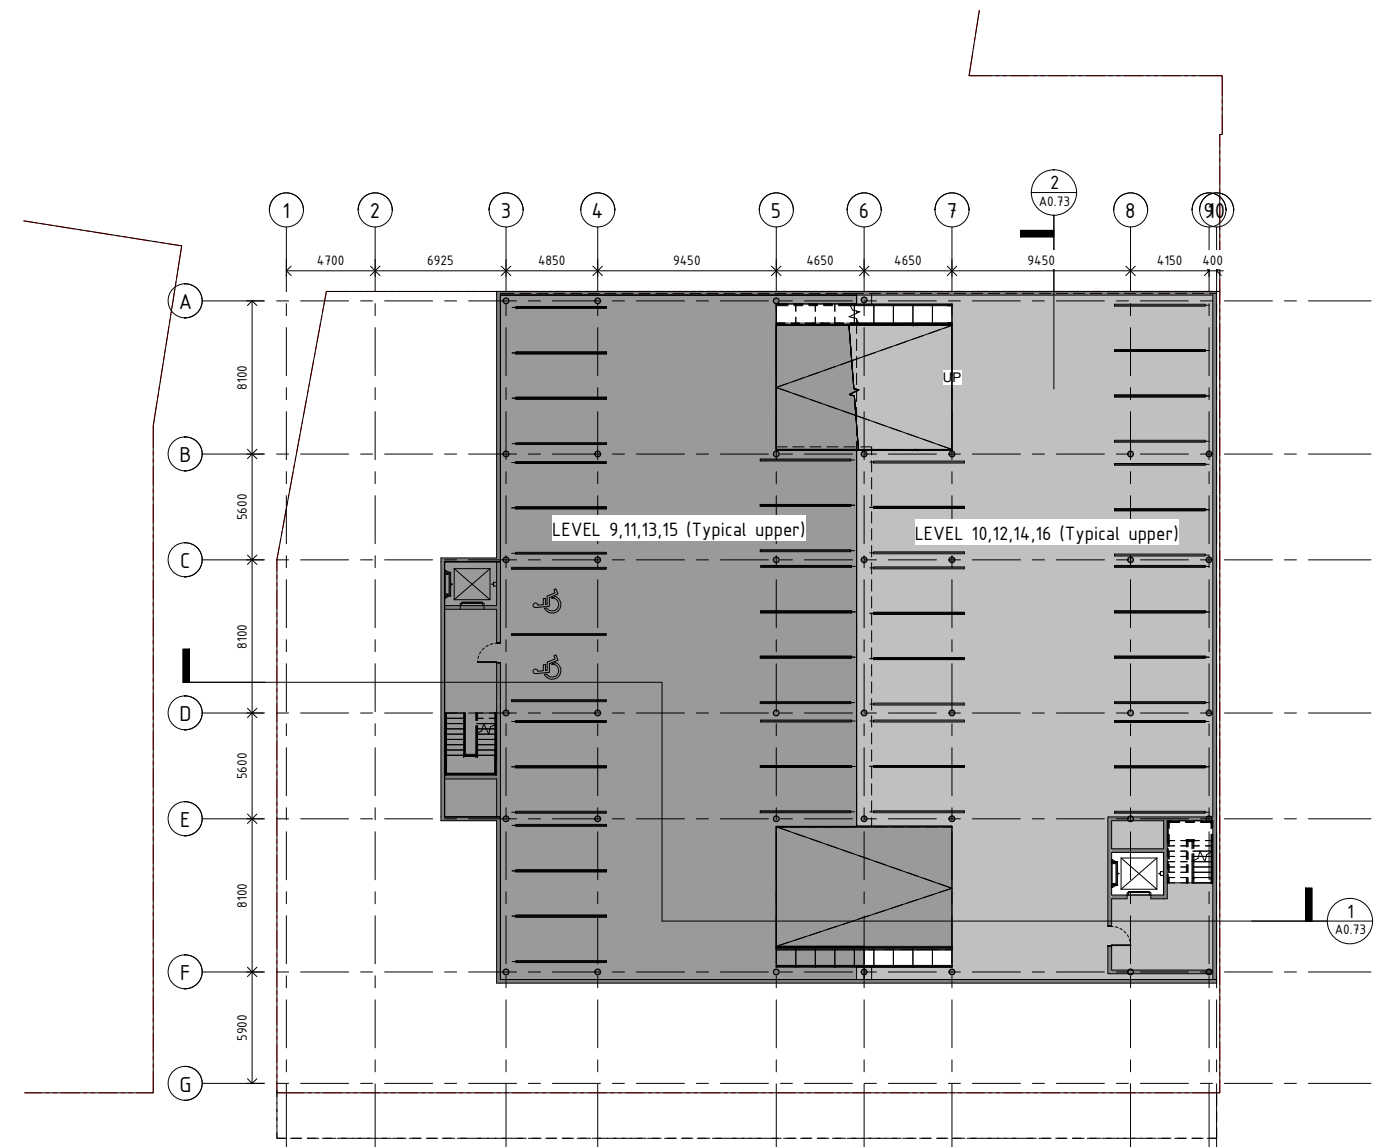

2 Typical Upper Levels (Level 9-16)  
A0.73 1:200

KEY:



No.

Description

Date

LEVEL 2  
26 LORNE STREET  
AUCKLAND 1010  
PO BOX 68060  
WELLESLEY STREET  
AUCKLAND 1141  
TEL 64 9 379 7331

105 AMRITSAR STREET  
WELLINGTON 6035  
PO BOX 3364  
WELLINGTON 6140  
NEW ZEALAND  
TEL 64 4 499 1727  
FAX 64 4 499 1960

a t h f i e l d  
a r c h i t e c t s  
l i m i t e d


PAP Car Park Building  
Christchurch

Proof of Concept Scheme - Plans


1:200 @ A1 - Half Scale @A3

20-12

A0.72-

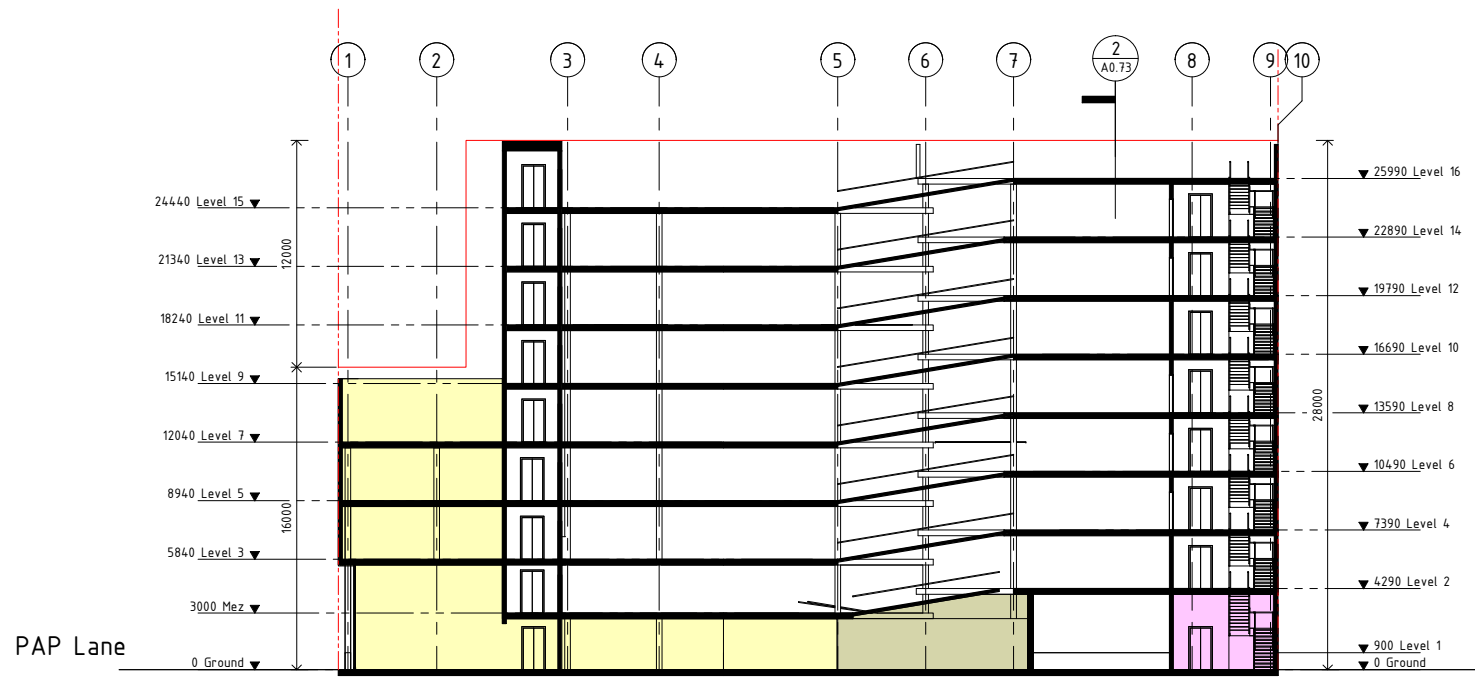

1 | East - West Section Looking North  
A0.0.09 | 1 : 200

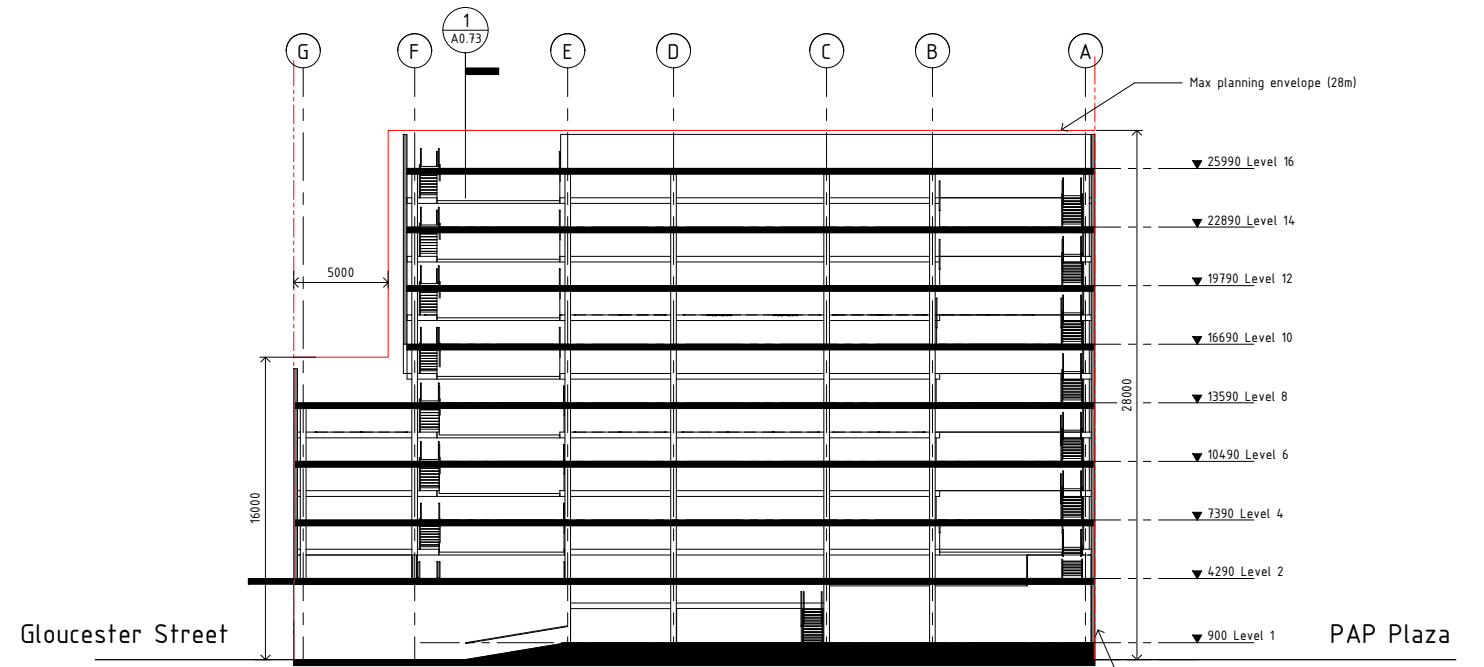

2 | North - South Section Looking west  
A0.0.09 | 1 : 200

KEY:



No.

Description

Date

LEVEL 2  
26 LORNE STREET  
AUCKLAND 1010  
PO BOX 68060  
WELLESLEY STREET  
AUCKLAND 1141  
TEL 64 9 379 7331

105 AMRITSAR STREET  
WELLINGTON 6035  
PO BOX 3364  
WELLINGTON 6140  
NEW ZEALAND  
TEL 64 4 499 1727  
FAX 64 4 499 1960


a t h f i e l d  
a r c h i t e c t s  
l i m i t e d

PAP Car Park Building  
Christchurch


Proof of Concept Scheme -  
Sections  
1 : 200 @ A1 - Half Scale @A3

20-12


A0.73-

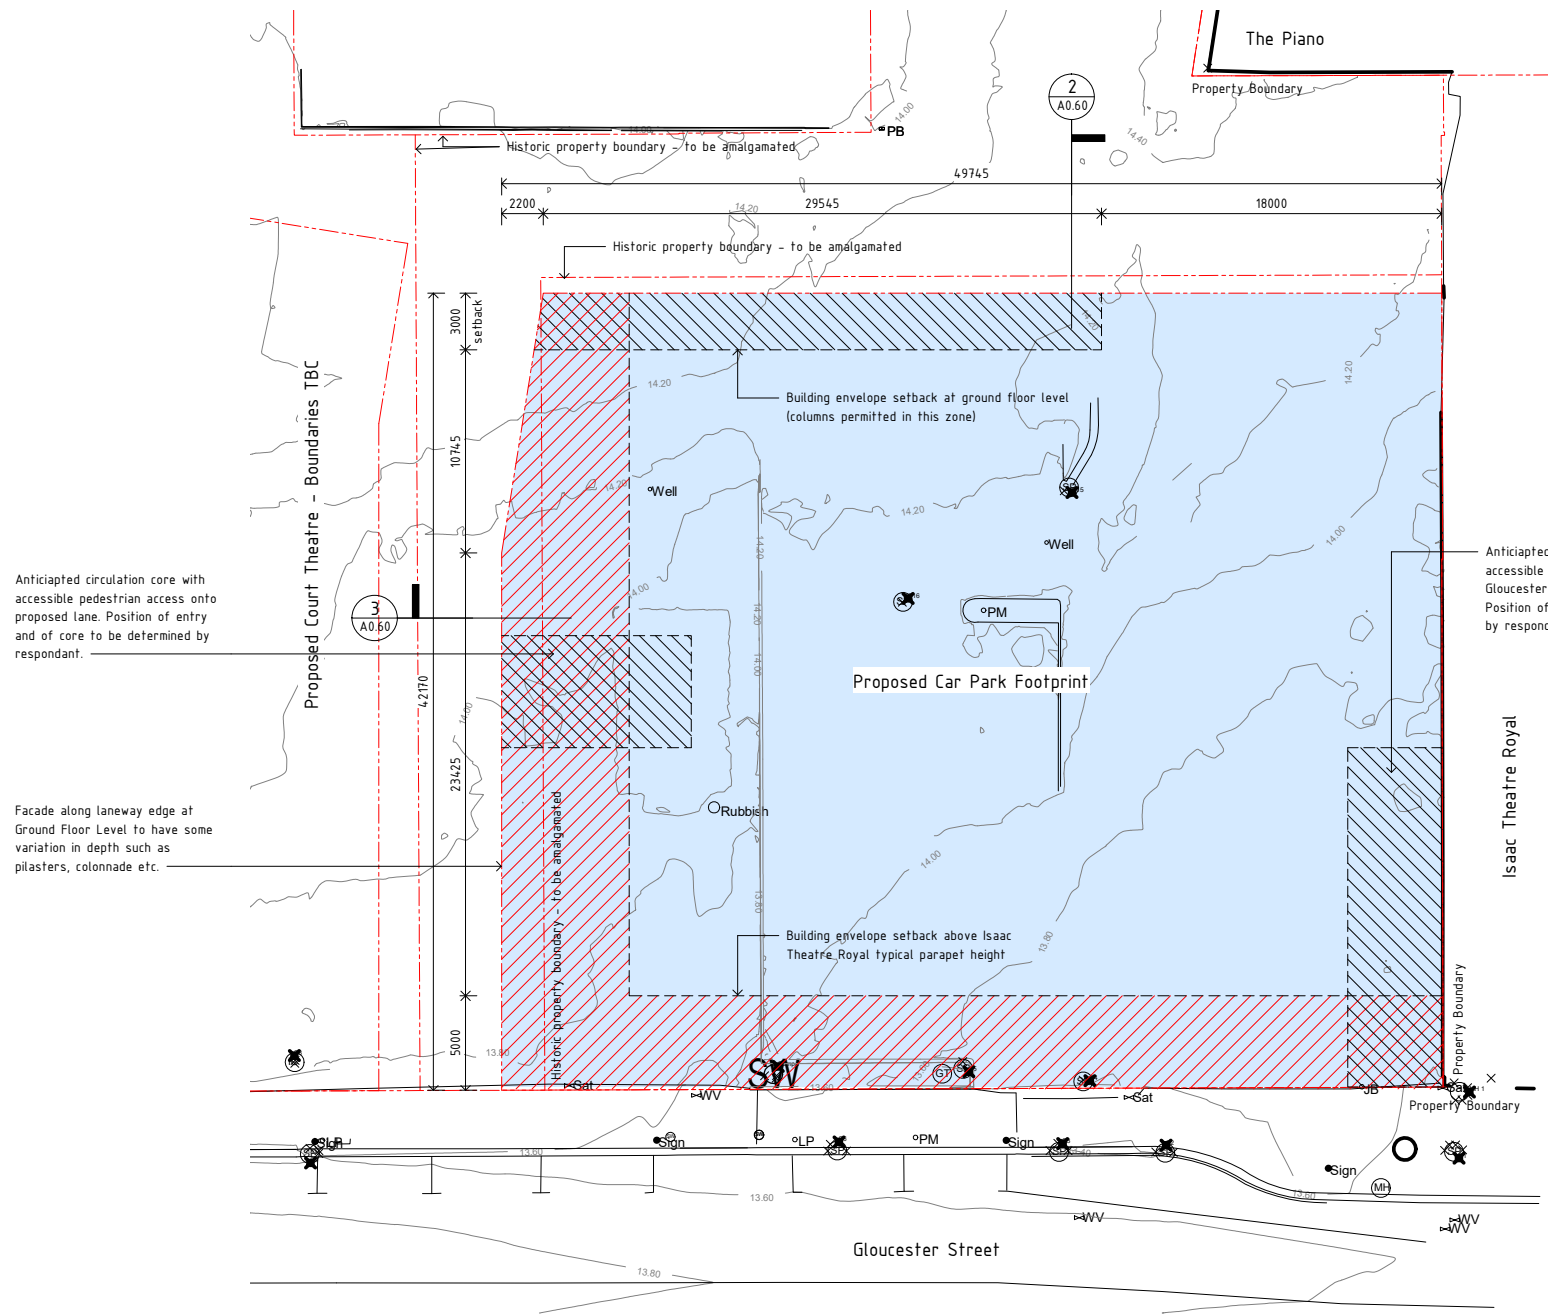

1 | Plan - Car Park Required Footprint  
A0.50 1: 200

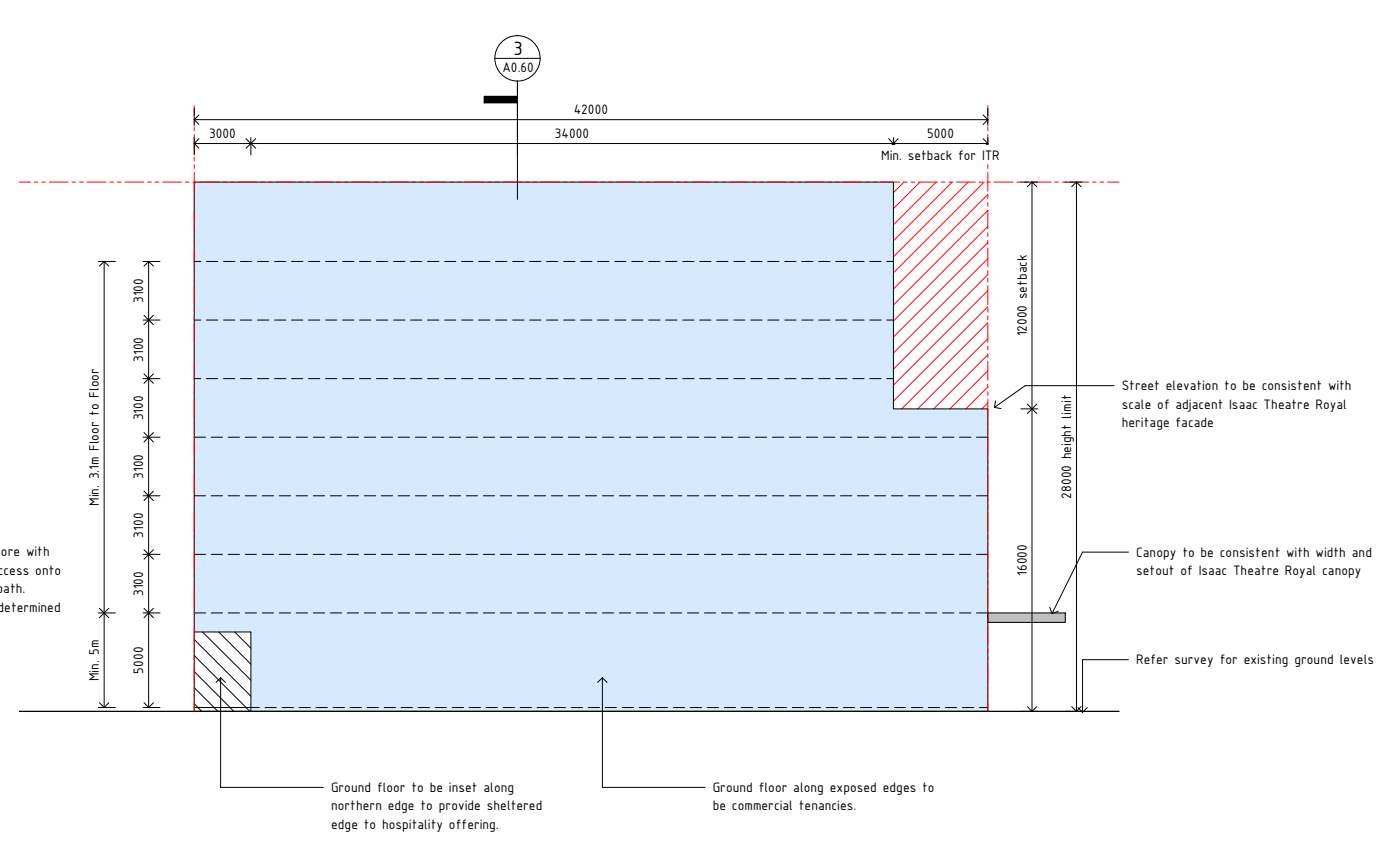

2 | Section North South - Car Park Maximum Volume  
A0.51 1: 200

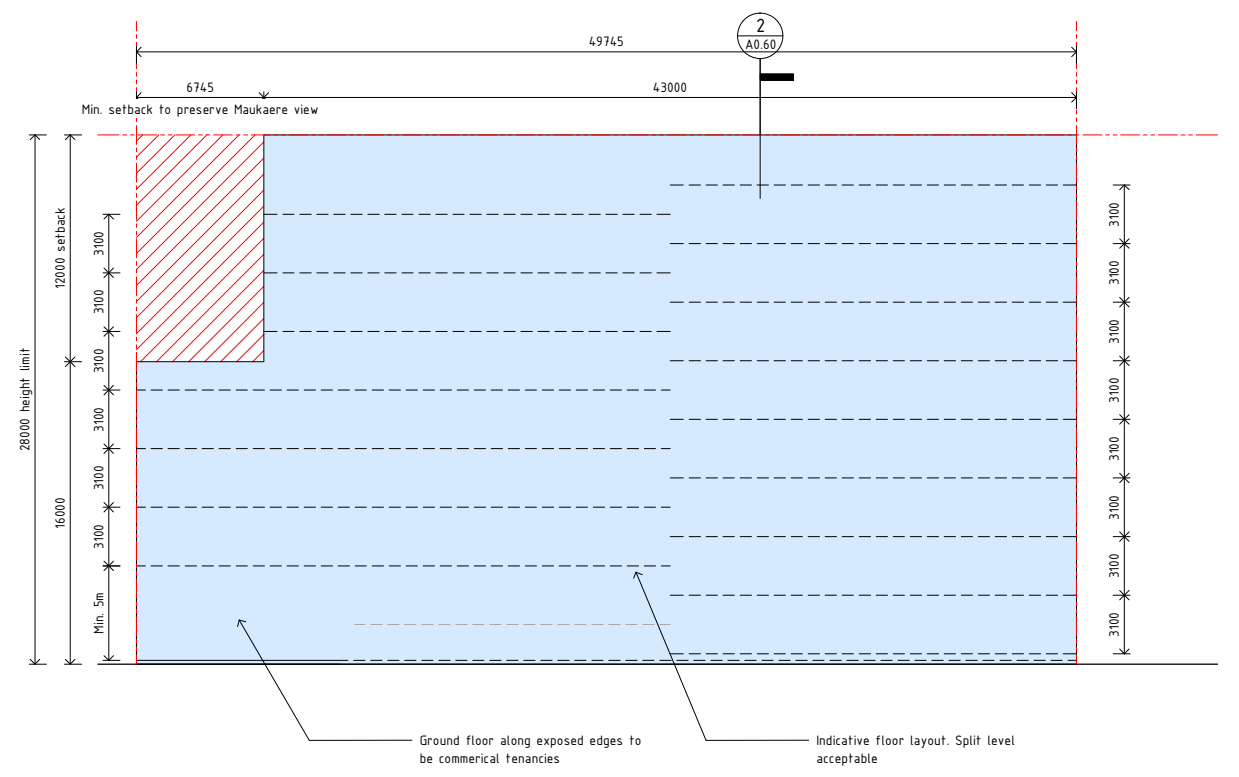

3 | Section East West - Car Park Maximum Volume  
A0.60 1: 200