

Appendix 9.3.7.1 - Chester Street/Dawson Street Residential Heritage Area



Key
 Proposed Residential Heritage Area

SCALE 1:3000

GIS & Analytics Team
 Christchurch City Council

Heritage_PC_HeritageArea_
 Appendix.gws
 Date: 01/09/2022

Appendix 9.3.7.1

Appendix 9.3.7.2 - Church Property Trustees North St Albans Residential Heritage Area



Key
[Red outline] Proposed Residential Heritage Area


SCALE 1:4000

GIS & Analytics Team
Christchurch City Council

Heritage_PC_HeritageArea_
Appendix.gws
Date: 01/09/2022

Appendix 9.3.7.2

Appendix 9.3.7.7.3 - Englefield/Avonville Residential Heritage Area

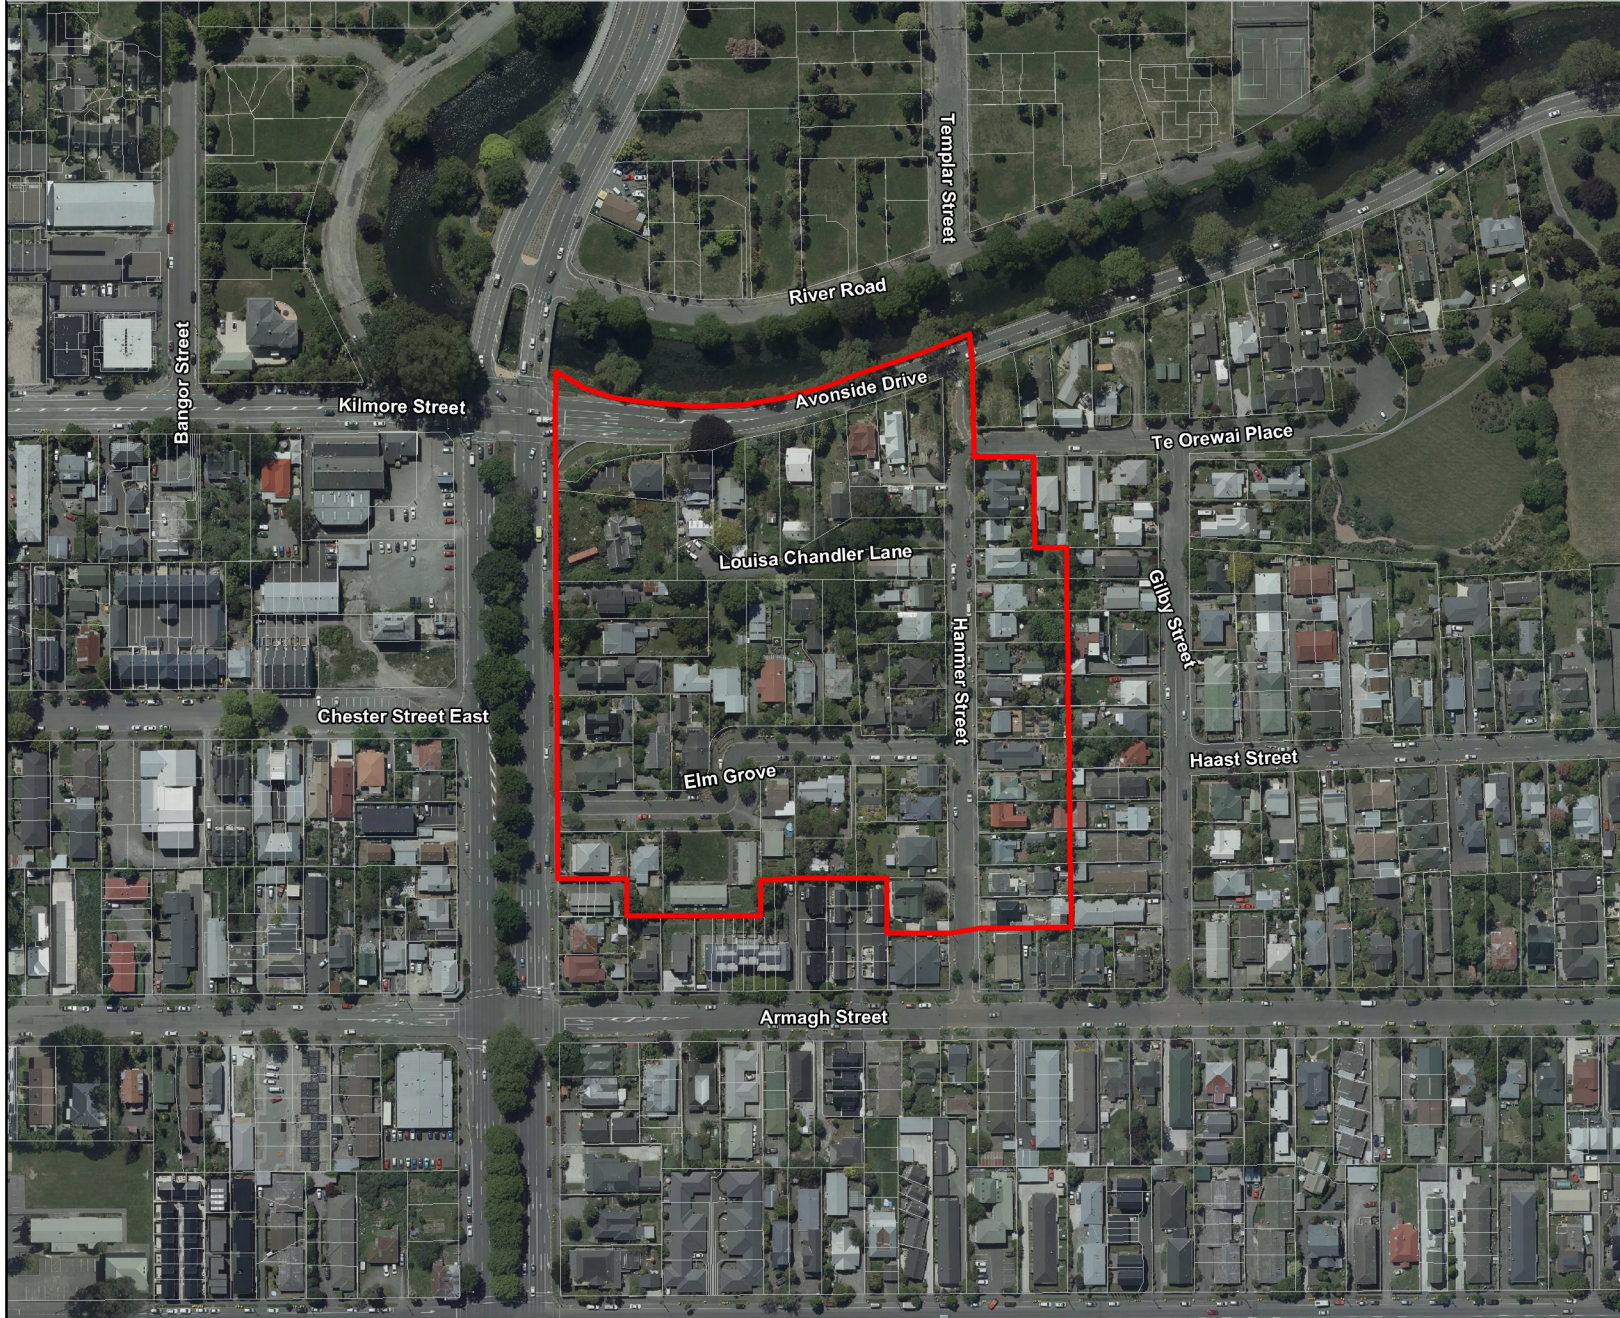

Key

Proposed Residential Heritage Area


SCALE 1:3000

GIS & Analytics Team
Christchurch City Council

Heritage_PC_HeritageArea_
Appendix.gws
Date: 01/09/2022

Appendix 9.3.7.7.3

Appendix 9.3.7.4 - Heaton Street Residential Heritage Area

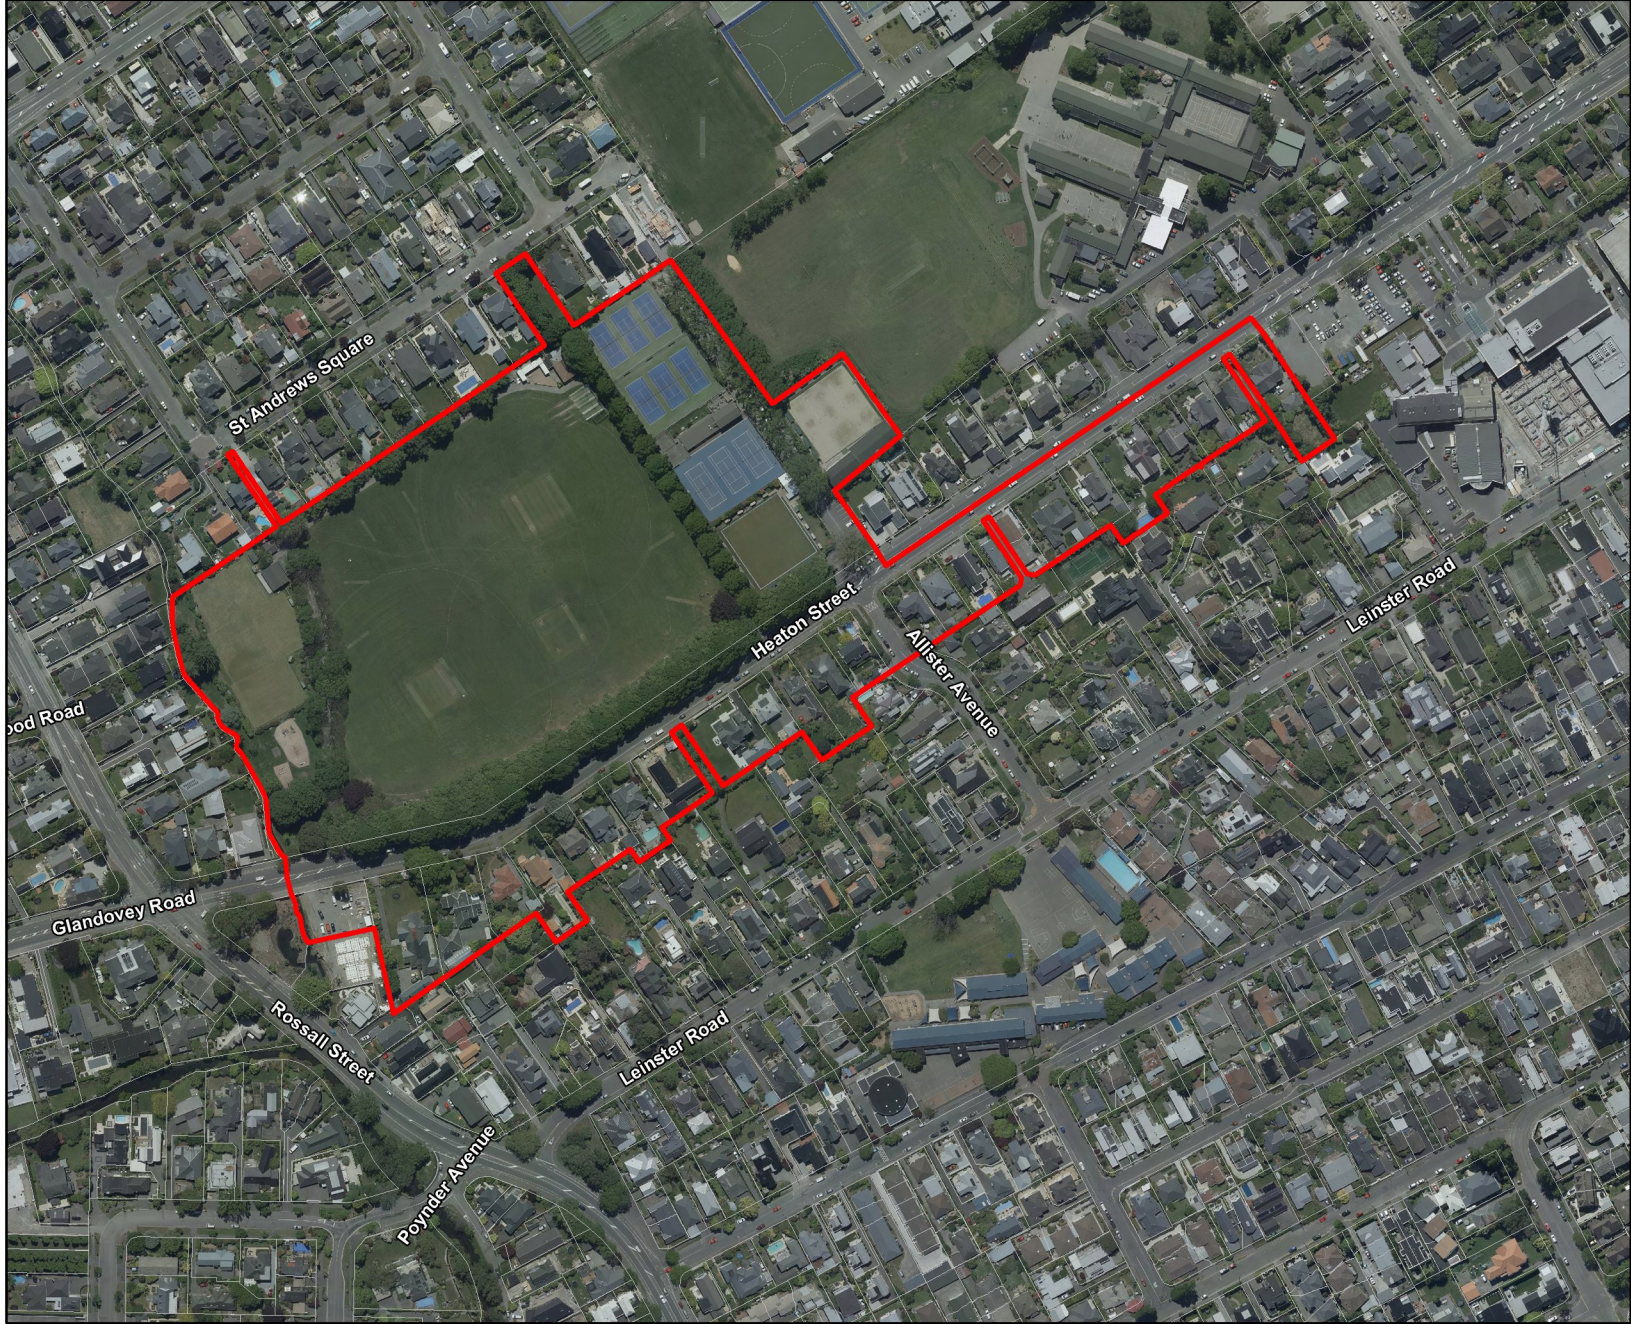

Key
[Red Outline] Proposed Residential Heritage Area


SCALE 1:4000

GIS & Analytics Team
Christchurch City Council

Heritage_PC_HeritageArea_
Appendix.gws
Date: 01/09/2022

Appendix 9.3.7.4

Appendix 9.3.7.7.5 - Inner City West Residential Heritage Area

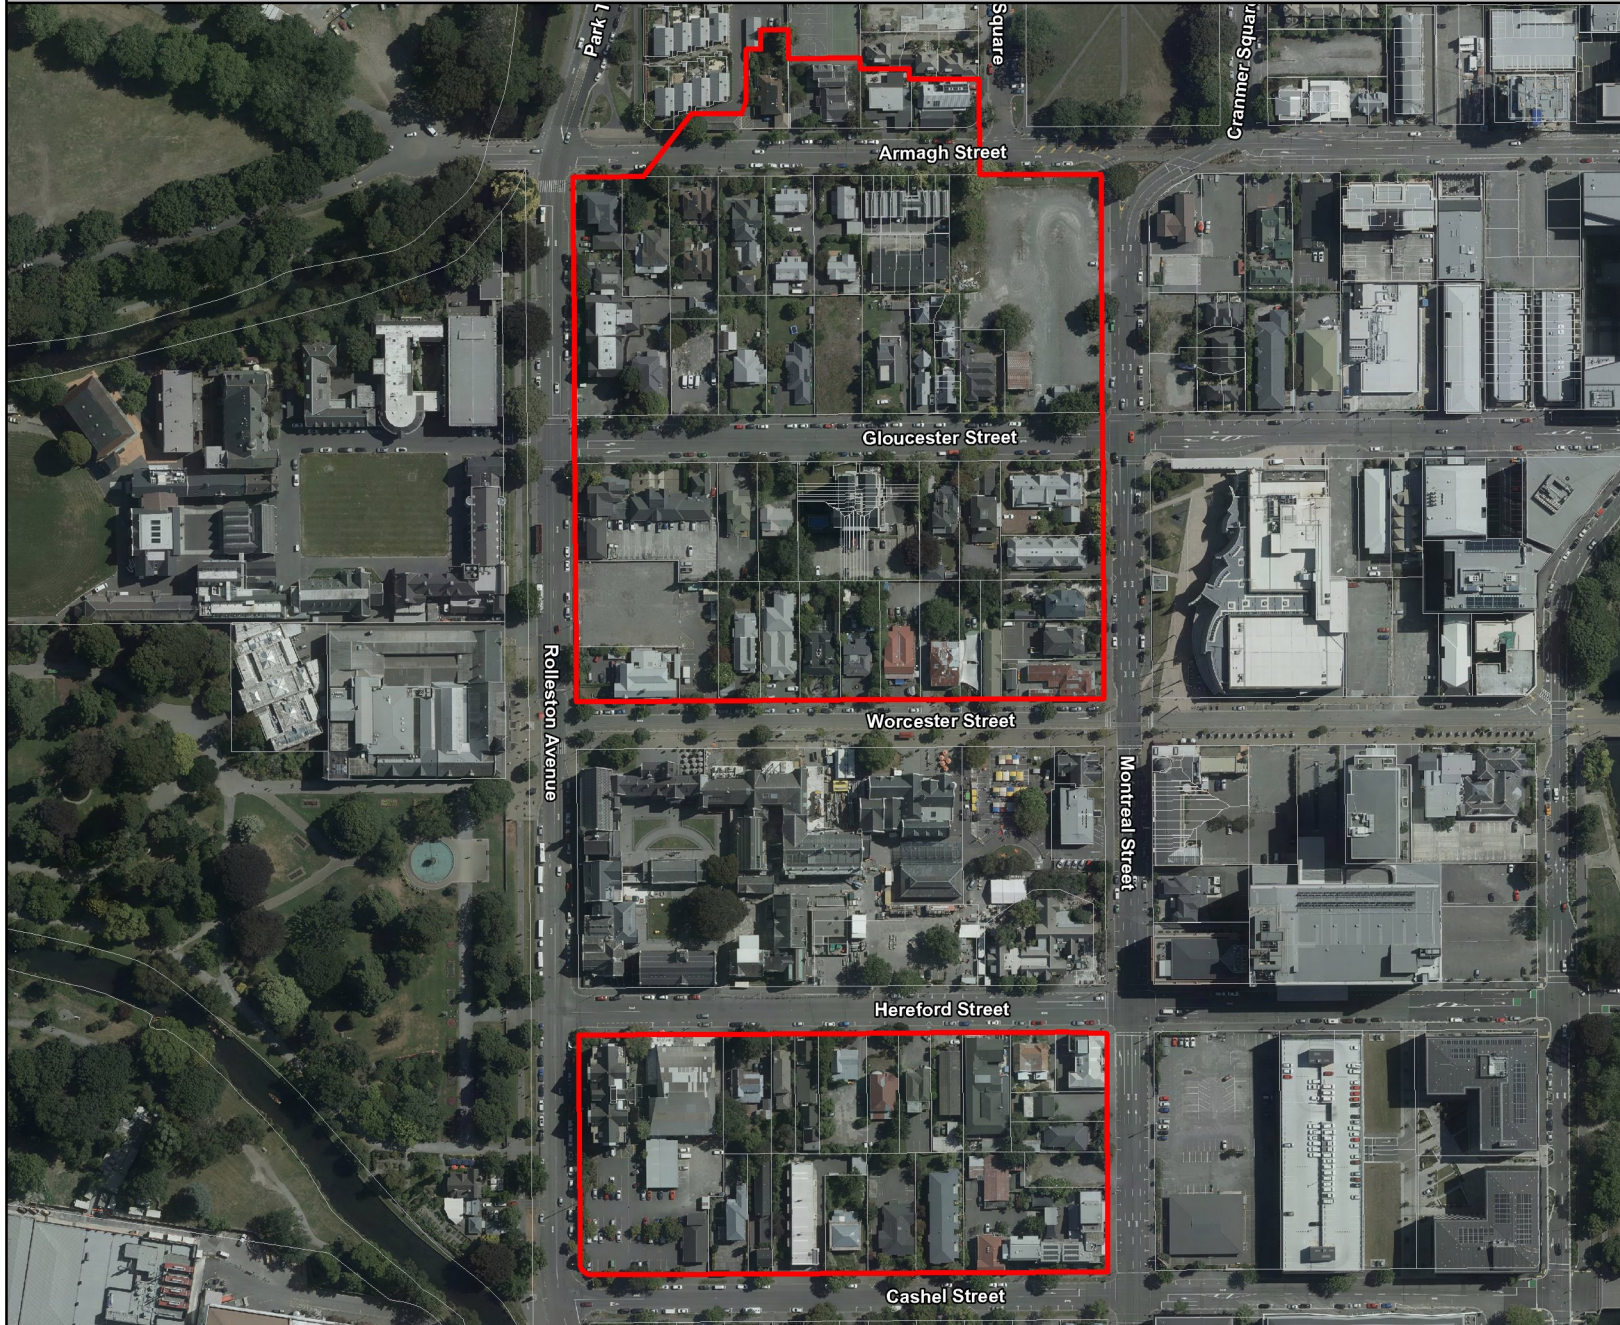

Key
 Proposed Residential Heritage Area

SCALE 1:3200

GIS & Analytics Team
 Christchurch City Council

Heritage_PC_HeritageArea_
 Appendix.gws
 Date: 01/09/2022

Appendix 9.3.7.7.5

Appendix 9.3.7.7.6 - Lyttelton Residential Heritage Area



Key
 Proposed Residential Heritage Area

SCALE 1:11000

GIS & Analytics Team
 Christchurch City Council

Heritage_PC_HeritageArea_
 Appendix.gws
 Date: 01/09/2022

Appendix 9.3.7.7.6

Appendix 9.3.7.7 - Macmillan Avenue Residential Heritage Area



Key

 Proposed Residential Heritage Area

SCALE 1:3000

GIS & Analytics Team
Christchurch City Council

Heritage_PC_HeritageArea_
Appendix.gws
Date: 01/09/2022

Appendix 9.3.7.7

Appendix 9.3.7.8 - Piko/Shand (Riccarton Block) State Housing Residential Heritage Area



Key
 Proposed Residential Heritage Area

SCALE 1:3500

GIS & Analytics Team
 Christchurch City Council

Heritage_PC_HeritageArea_
 Appendix.gws
 Date: 01/09/2022

Appendix 9.3.7.8

Appendix 9.3.7.7.9 - RNZAF Station Wigram Staff Housing Residential Heritage Area



Key
 Proposed Residential Heritage Area

SCALE 1:4000

GIS & Analytics Team
 Christchurch City Council

Heritage_PC_HeritageArea_
 Appendix.gws
 Date: 01/09/2022

Appendix 9.3.7.7.9

Appendix 9.3.7.7.10 - Shelley/Forbes Street Residential Heritage Area



Key

Proposed Residential Heritage Area

SCALE 1:1500

GIS & Analytics Team
Christchurch City Council

Heritage_PC_HeritageArea_
Appendix.gws
Date: 01/09/2022

Appendix 9.3.7.7.10

Appendix 9.3.7.7.11 - Wayside Avenue 'Parade of Homes' Residential Heritage Area



Key
[Red outline] Proposed Residential Heritage Area

SCALE 1:3000

GIS & Analytics Team
Christchurch City Council

Heritage_PC_HeritageArea_
Appendix.gws
Date: 01/09/2022

Appendix 9.3.7.7.11