


**KEY**

	Existing kerb		Cycle lane - painted
	Proposed kerb		Centre line (solid)
	Proposed grass berm		No stopping line
	Proposed pavement		Continuity line
	Proposed landscape		Limit line




**FOR INFORMATION**  
NOT FOR CONSTRUCTION

JOIN LINE - REFER SHEET 2

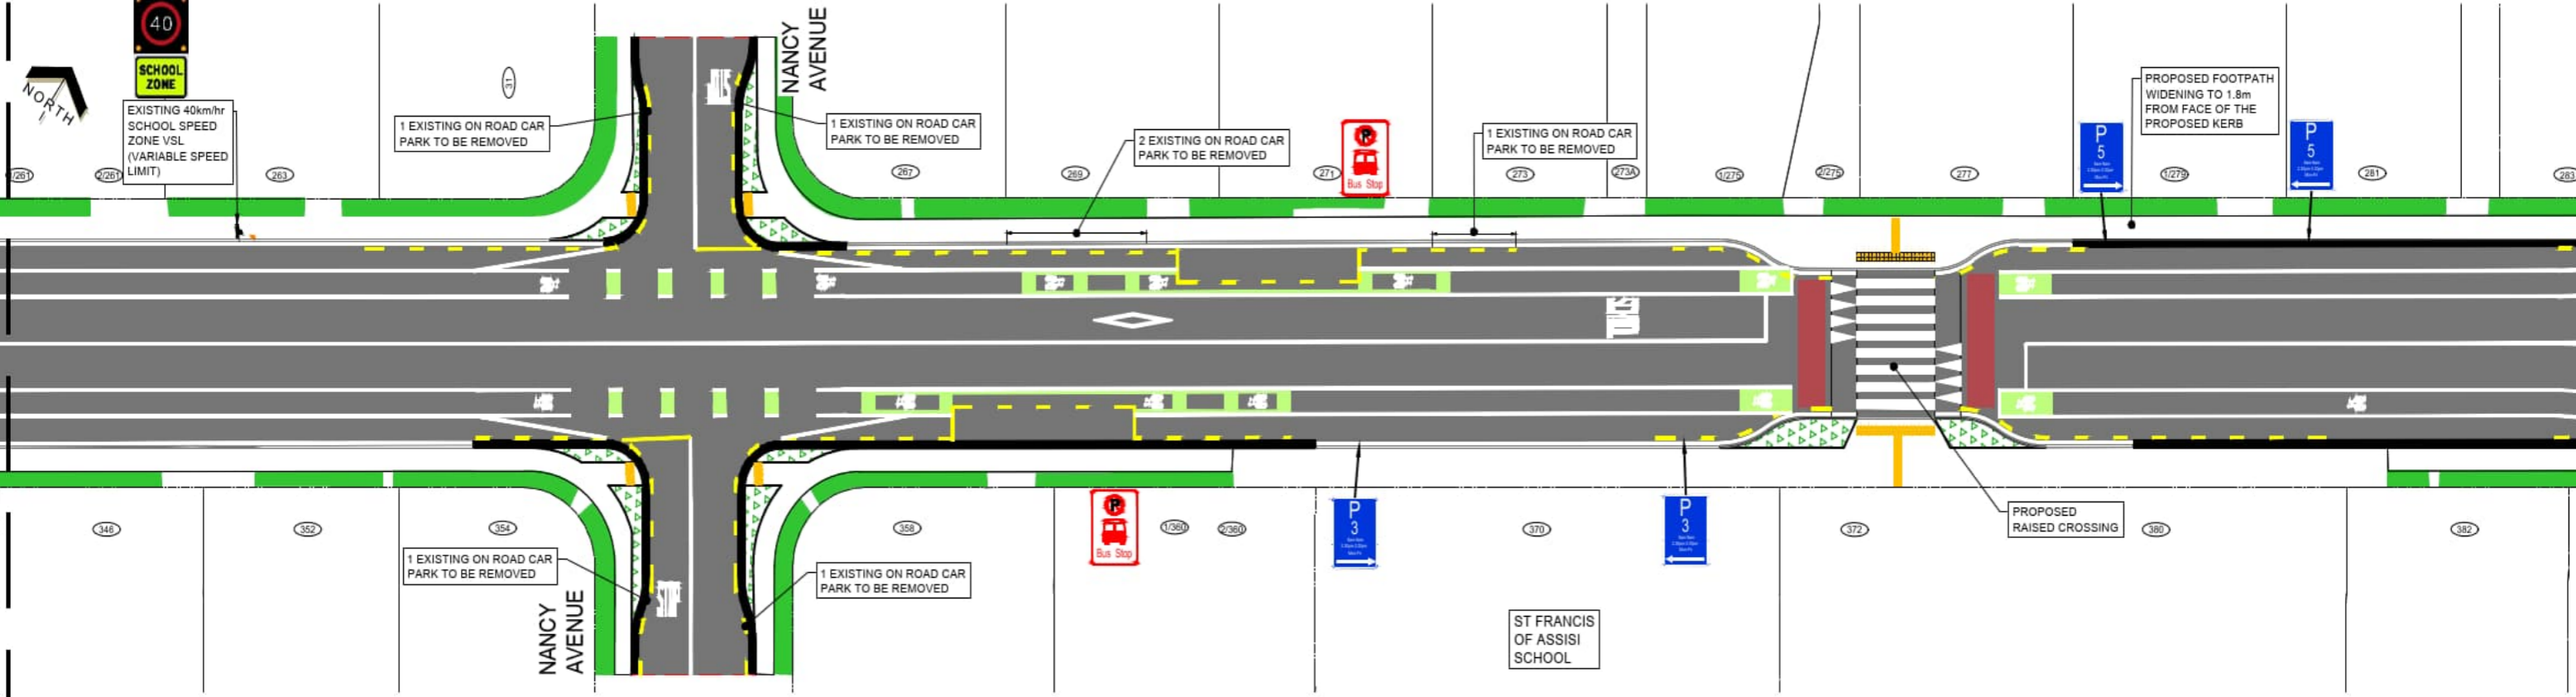


### KEY

	Existing kerb		Cycle lane - painted
	Proposed kerb		Centre line (solid)
	Proposed grass berm		No stopping line
	Proposed pavement		Continuity line
	Proposed landscape		Limit line

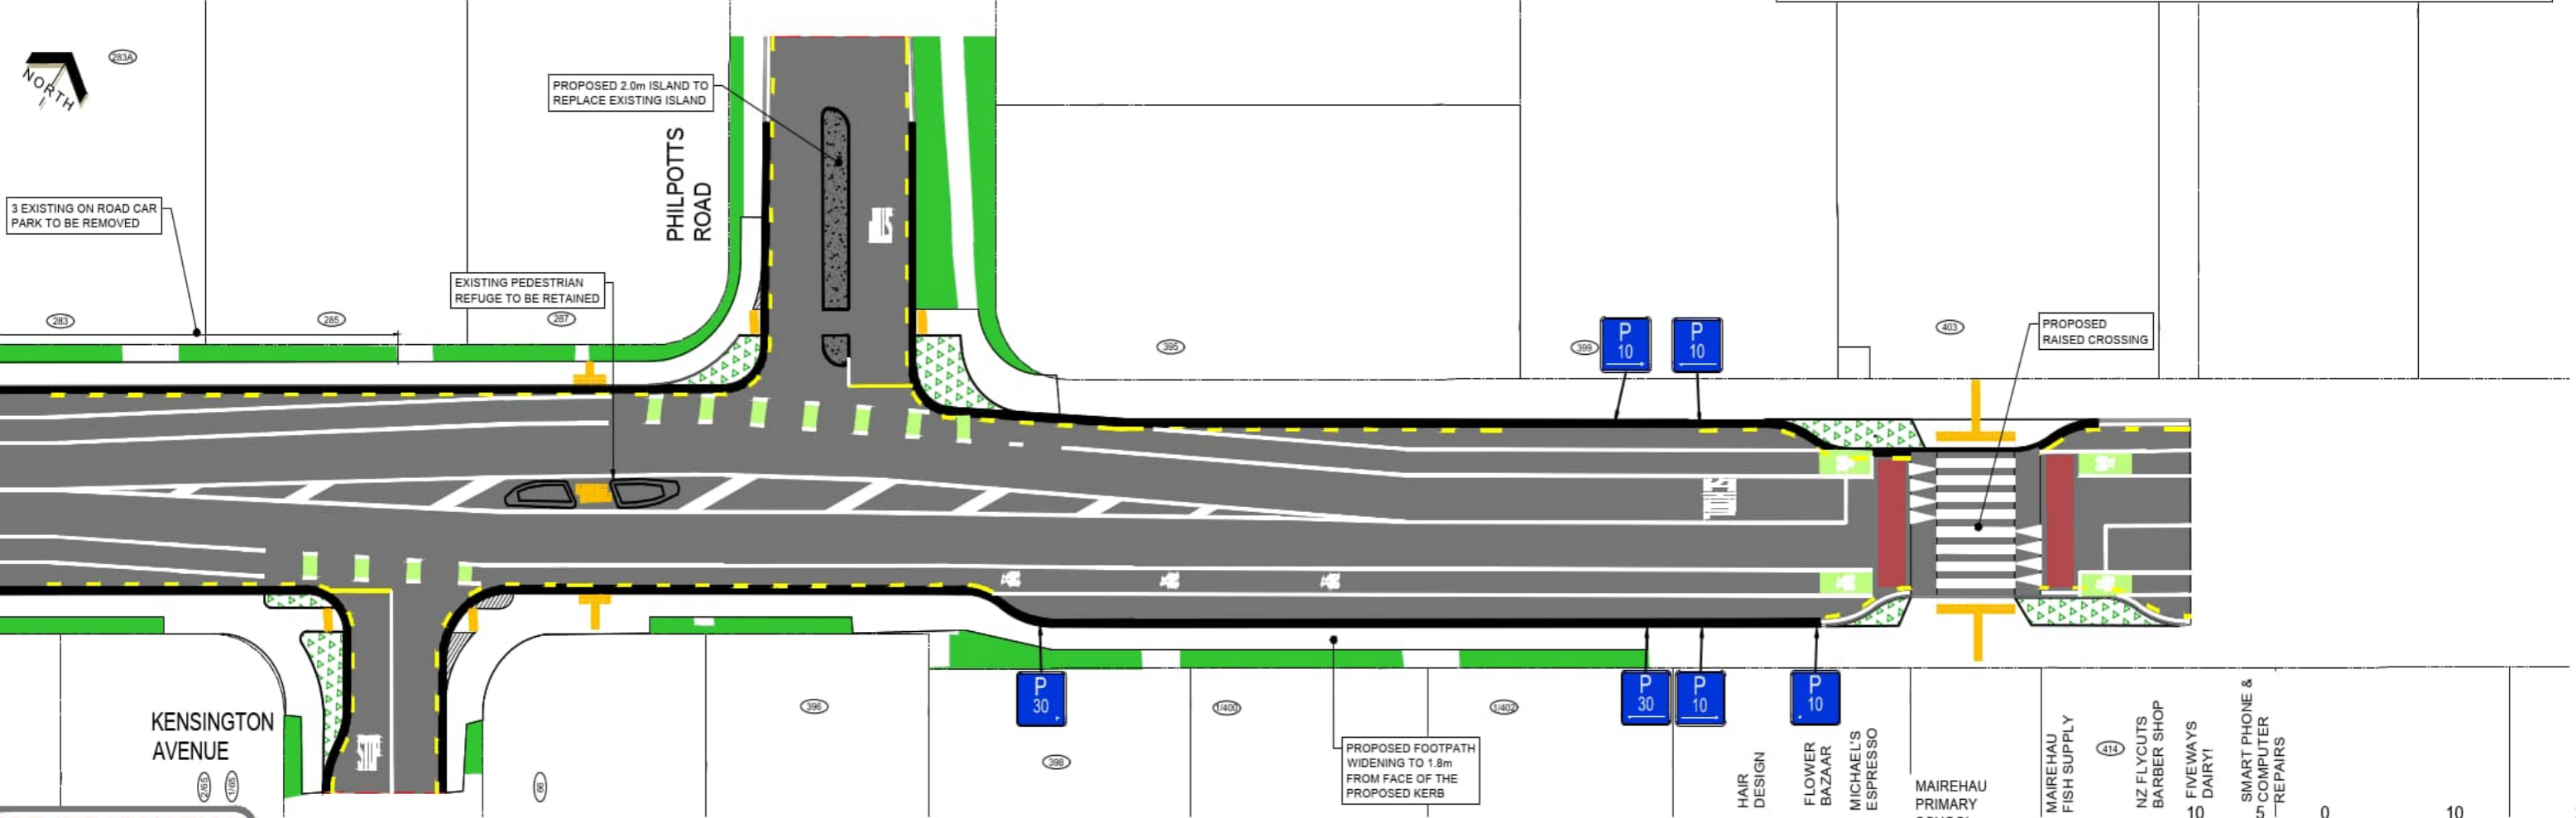


**FOR INFORMATION**  
NOT FOR CONSTRUCTION




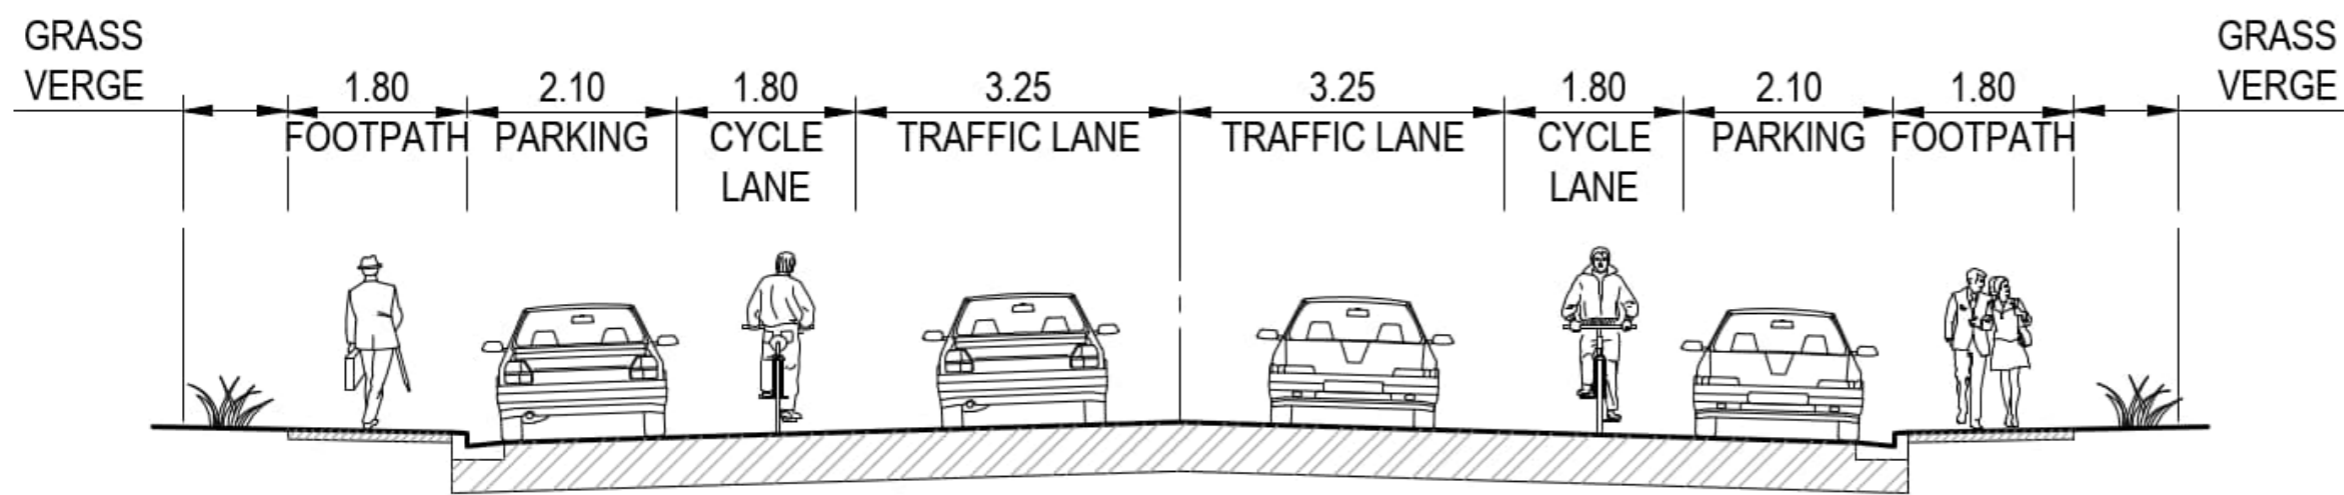

Standard cross section  
(typical for the route)

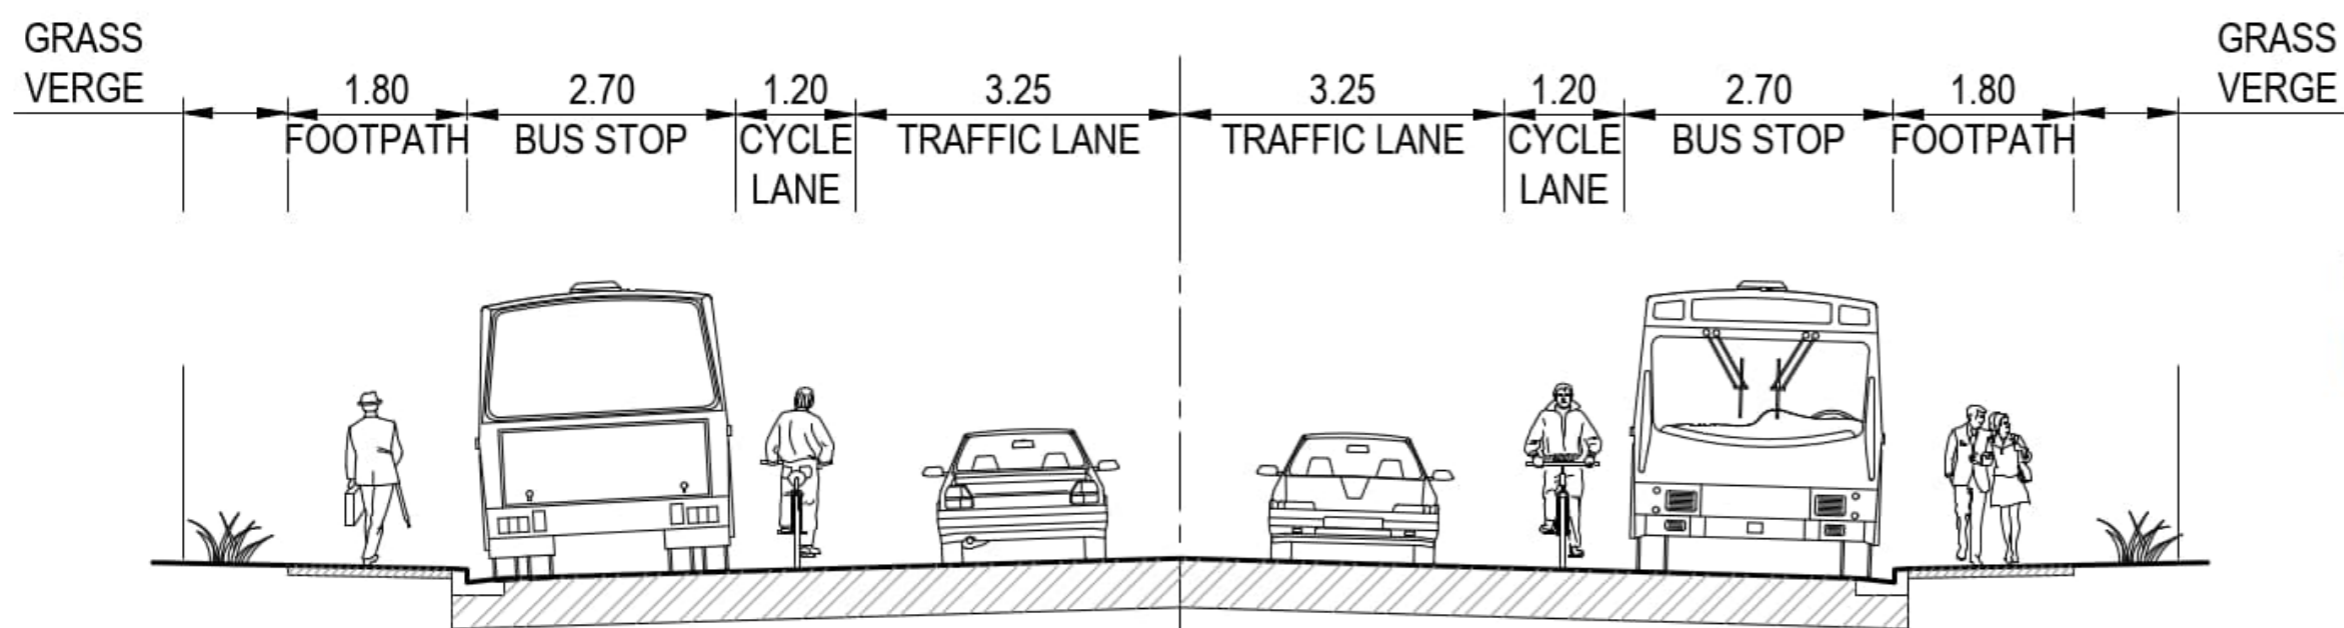

Cross section at bus stop  
locations

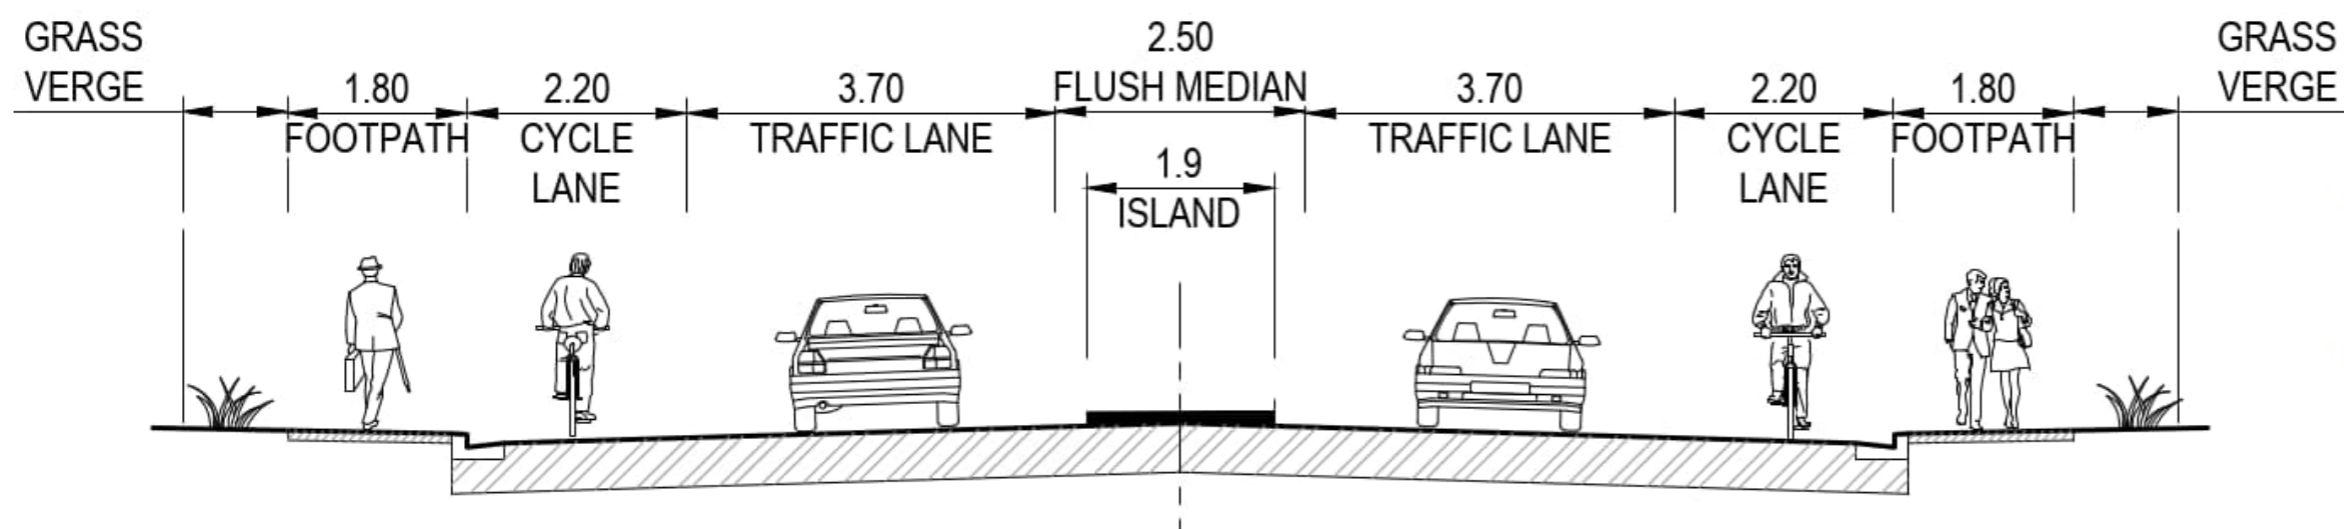

Cross section at  
pedestrian refuge island /  
flush median