


Original size mm
100
50
30
10
0
© Copyright Christchurch City Council / Aerial Photography Creative Commons Attribution 3.0 New Zealand License

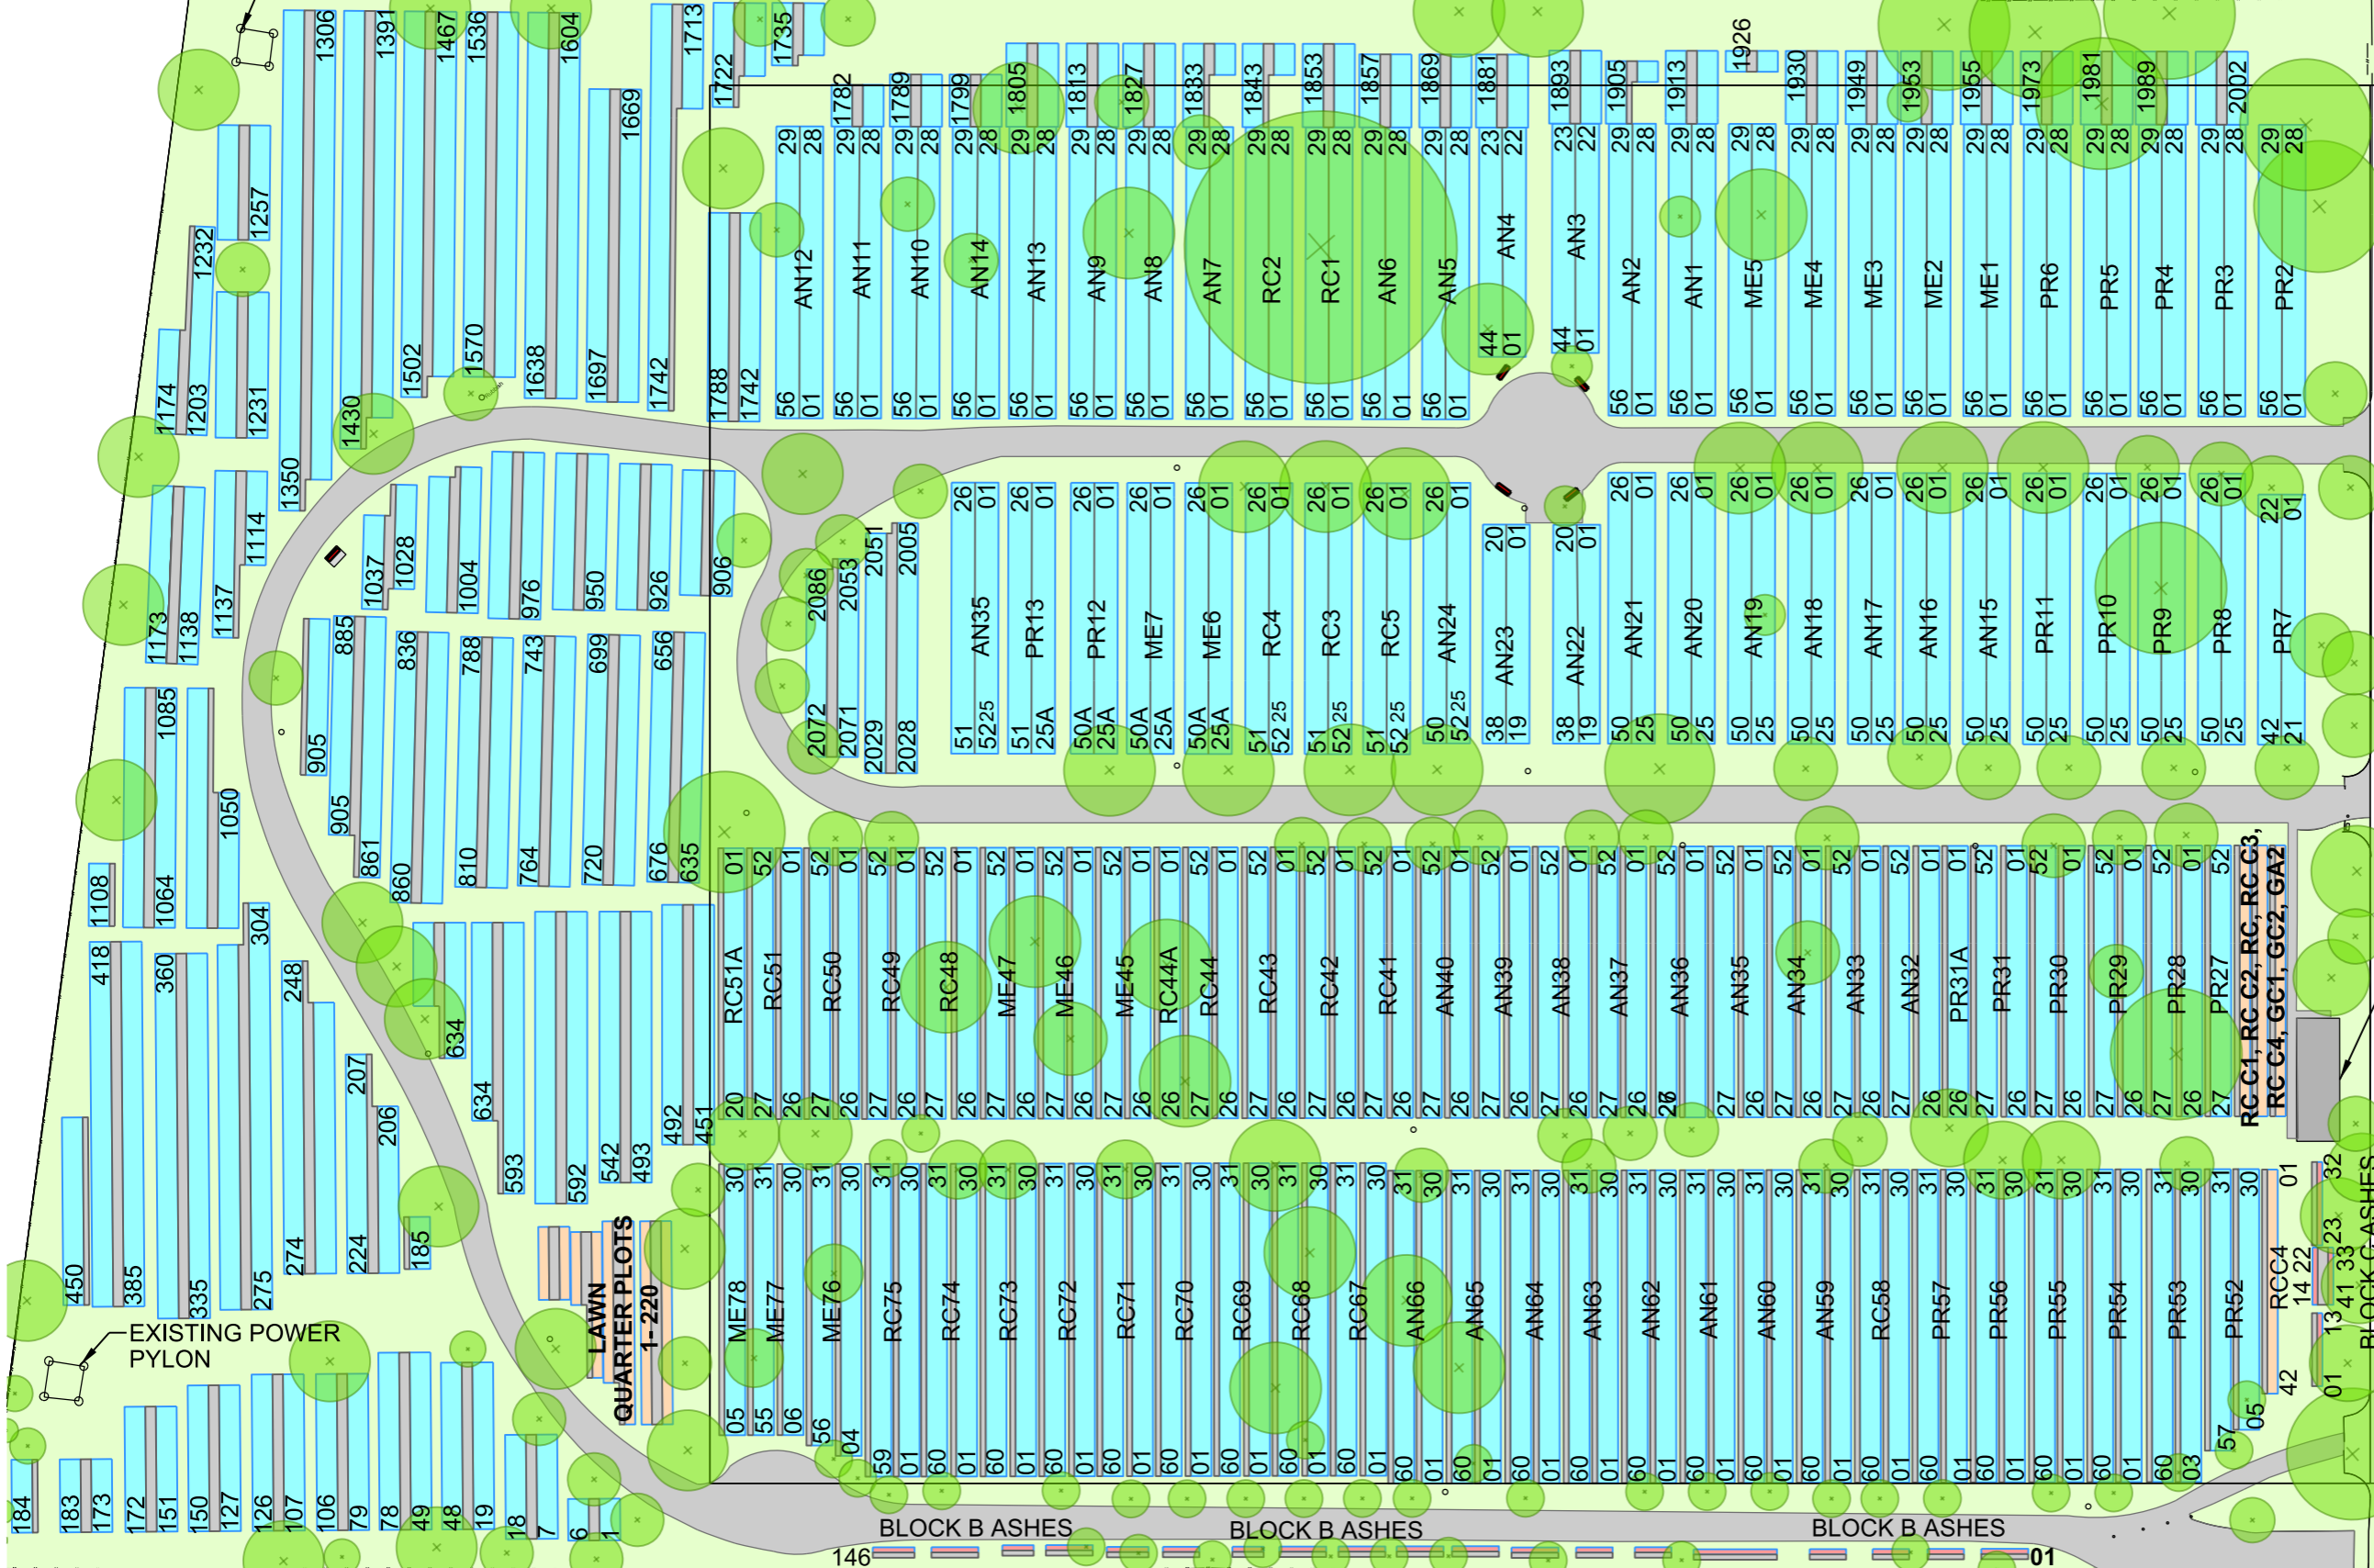

EXISTING POWER PYLON

EXISTING POWER PYLON



LEGEND

- Existing tree
- Existing planting
- Existing full burial plots (No concrete beam)
- Existing full burial plot (On concrete beam)
- Existing ash plot on concrete beam
- Existing infant plots (On concrete beam)
- RC - Roman Catholic
- PR - Presbyterian
- AN - Anglican
- ME - Wesleyan / Methodist

Note:
 1. Plan is not to scale.
 2. Refer to Cemeteries Handbook 2018 for plot details and availability

EXISTING PUBLIC TOILETS AND RECORDS ROOM

GRAHAMS RD



CHRISTCHURCH DISTRICT CEMETERIES

WAIMAIRI CEMETERY PLOT PLAN

Original Plan Size: A3
 ISSUE. 1