



Original size mm
100
50
30
10
0

© Copyright Christchurch City Council © Aerial Photography Copyright Terralink International Ltd

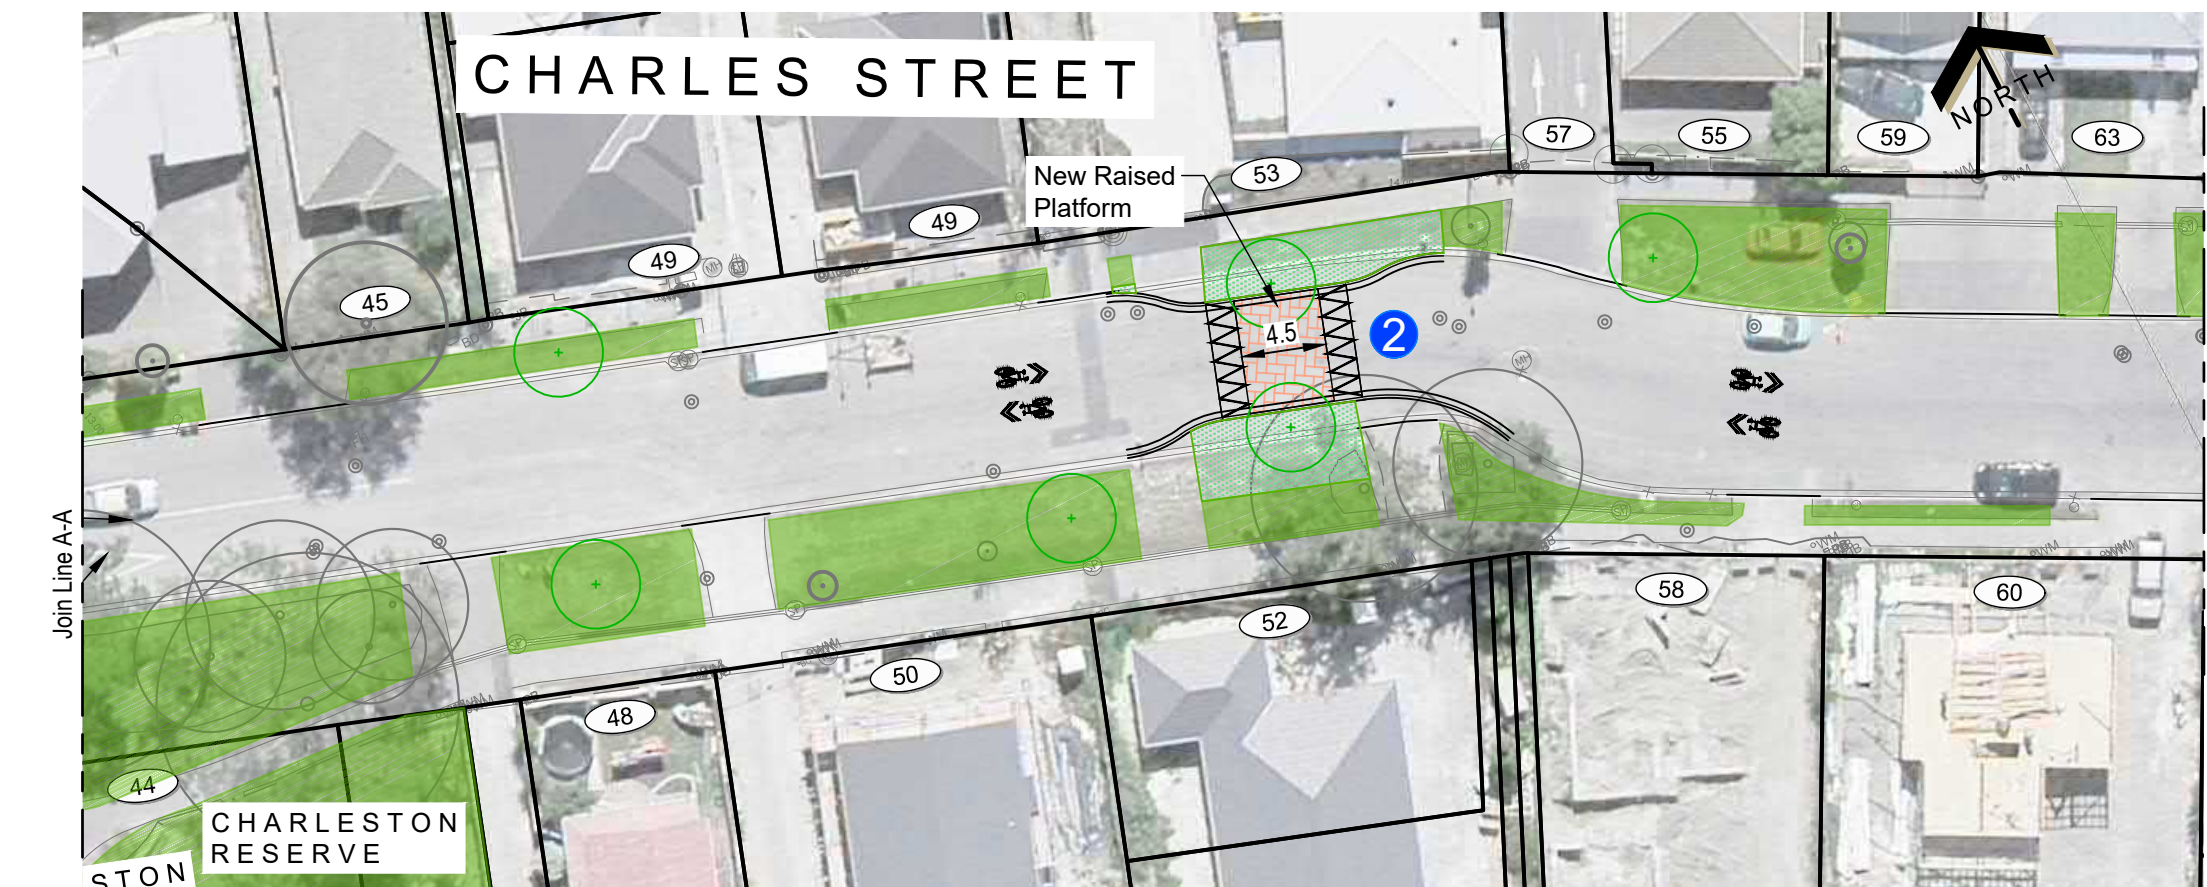

KEY	
	Existing Kerb
	Proposed Kerb
	No Stopping Line
	Cycleway Surfacing
	Shared Path
	Separator
	Landscape Separator
	Ramp
	Tactile Ground Surface Indicator
	Street Lighting Remove
	Threshold Element (e.g. Seats, Cycle Racks, Way Finding, Drinking Fountain)
	Grass
	Landscape Planting
	Patterned Surface
	Existing Tree
	Existing Tree To Be Removed
	Proposed Trees (Species to be confirmed)

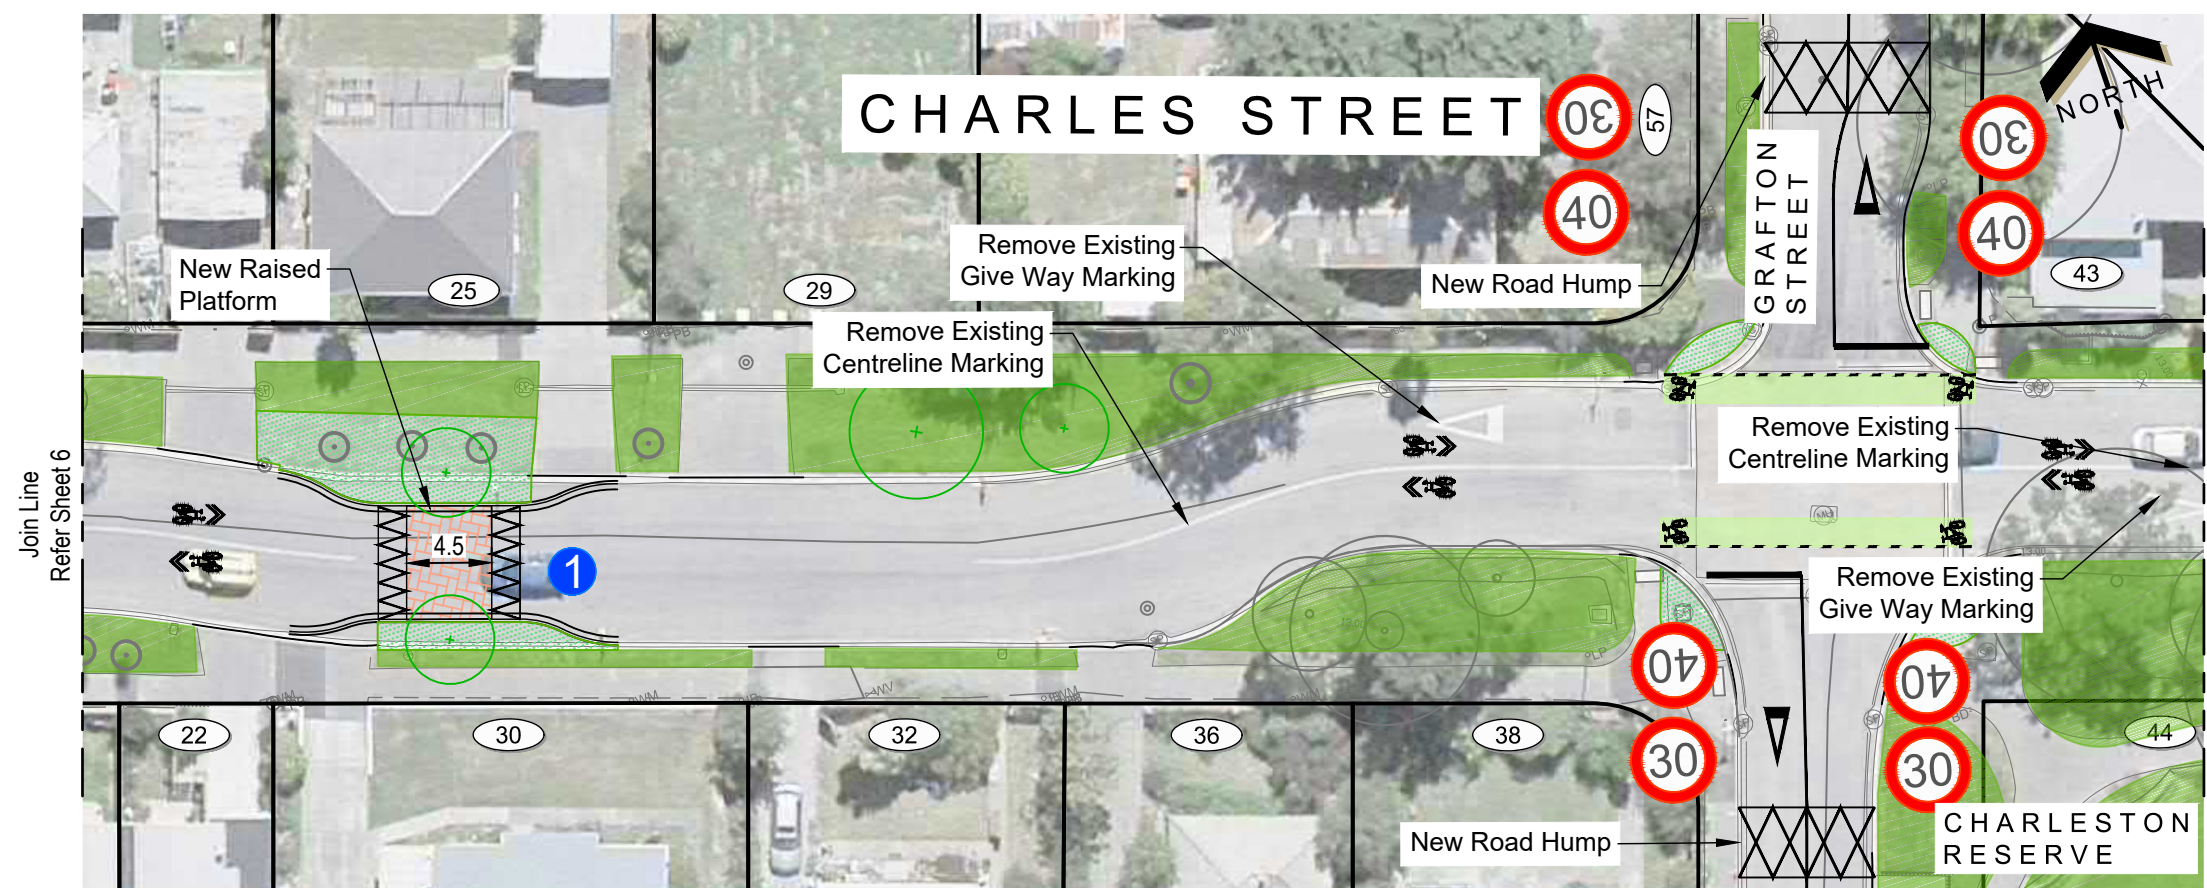


CHARLES STREET - (Grafton Street)
Major Cycleways - Heathcote Expressway Route - Section 1
Scheme Plan - For Approval

Sheet 7

Original Plan Size: A3
ISSUE. 1 23/02/2017
TP348901 MJR CP502843/01

100 Original size mm
50
30
10
0

© Copyright Christchurch City Council © Aerial Photography Copyright Terralink International Ltd

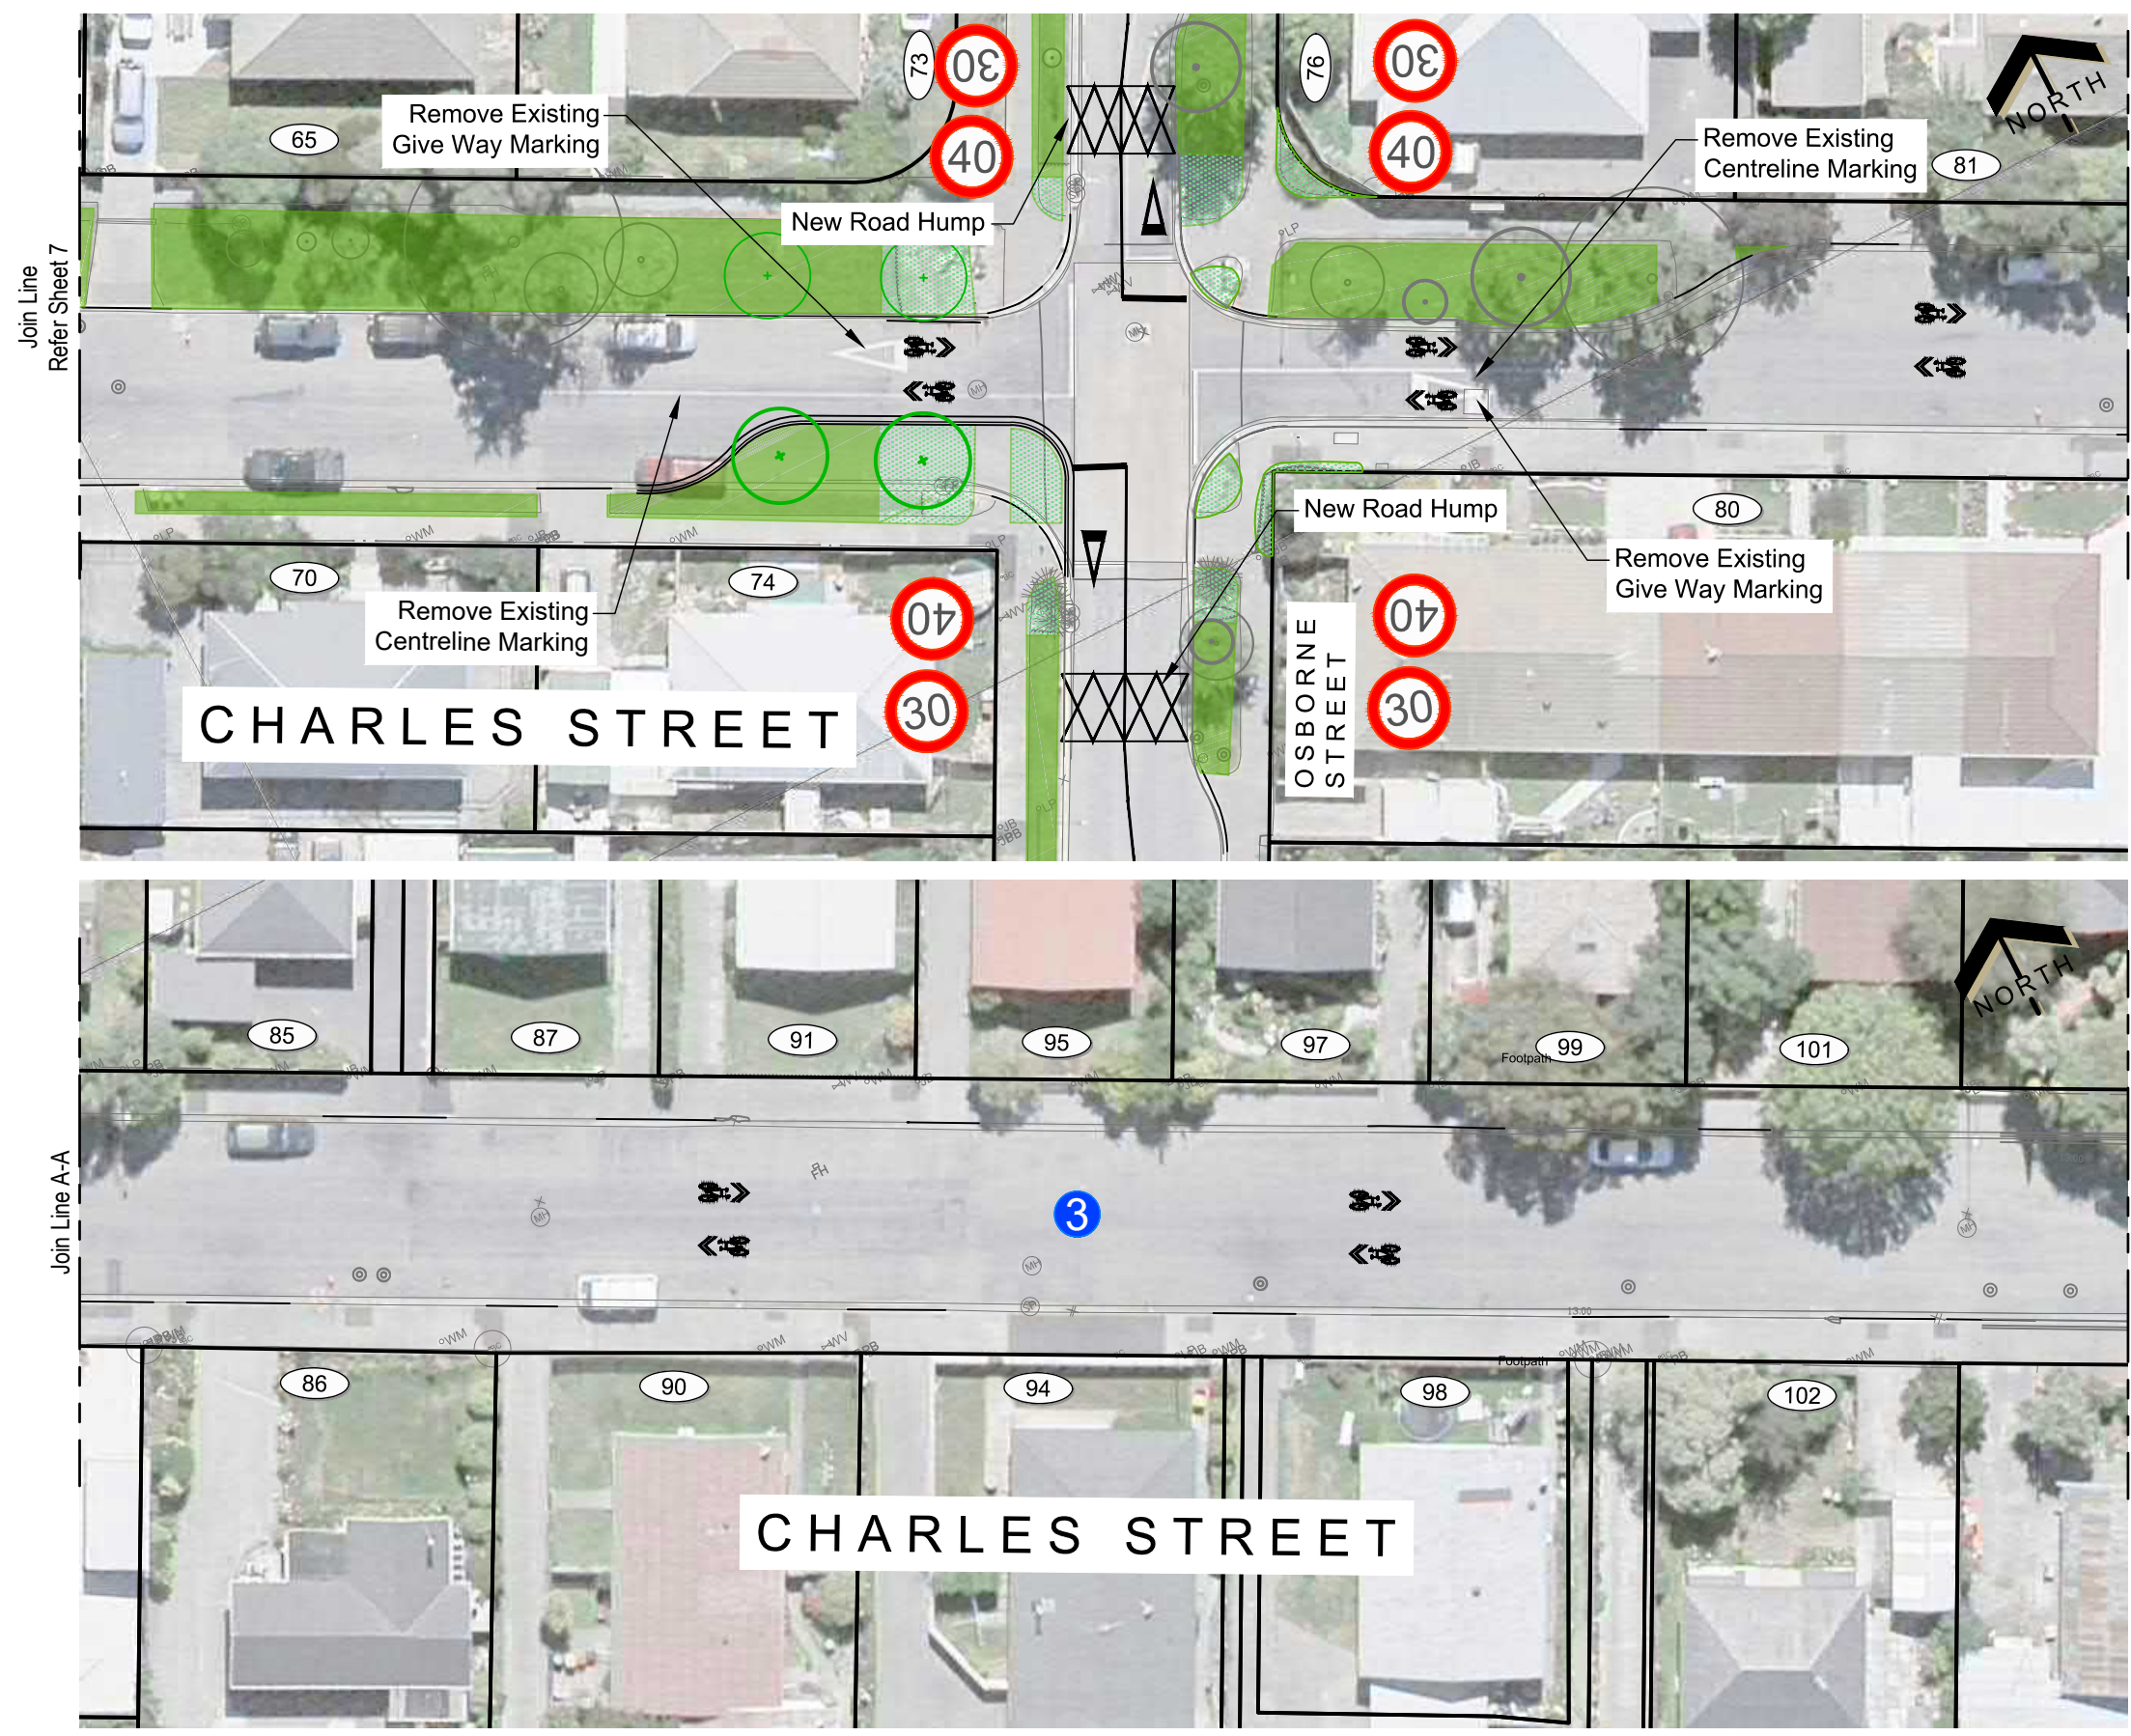

KEY	
	Existing Kerb
	Proposed Kerb
	No Stopping Line
	Cycleway Surfacing
	Shared Path
	Separator
	Landscape Separator
	Ramp
	Tactile Ground Surface Indicator
	Street Lighting Remove
	Threshold Element (e.g. Seats, Cycle Racks, Way Finding, Drinking Fountain)
	Grass
	Landscape Planting
	Patterned Surface
	Existing Tree
	Existing Tree To Be Removed
	Proposed Trees (Species to be confirmed)




CHARLES STREET - (Osborne Street)
Major Cycleways - Heathcote Expressway Route - Section 1
Scheme Plan - For Approval

Sheet 8

Original Plan Size: A3
ISSUE. 1 23/02/2017
TP348901 MJR CP502843/01

100 Original size mm
50
30
10
0

Join Line
Refer Sheet 8

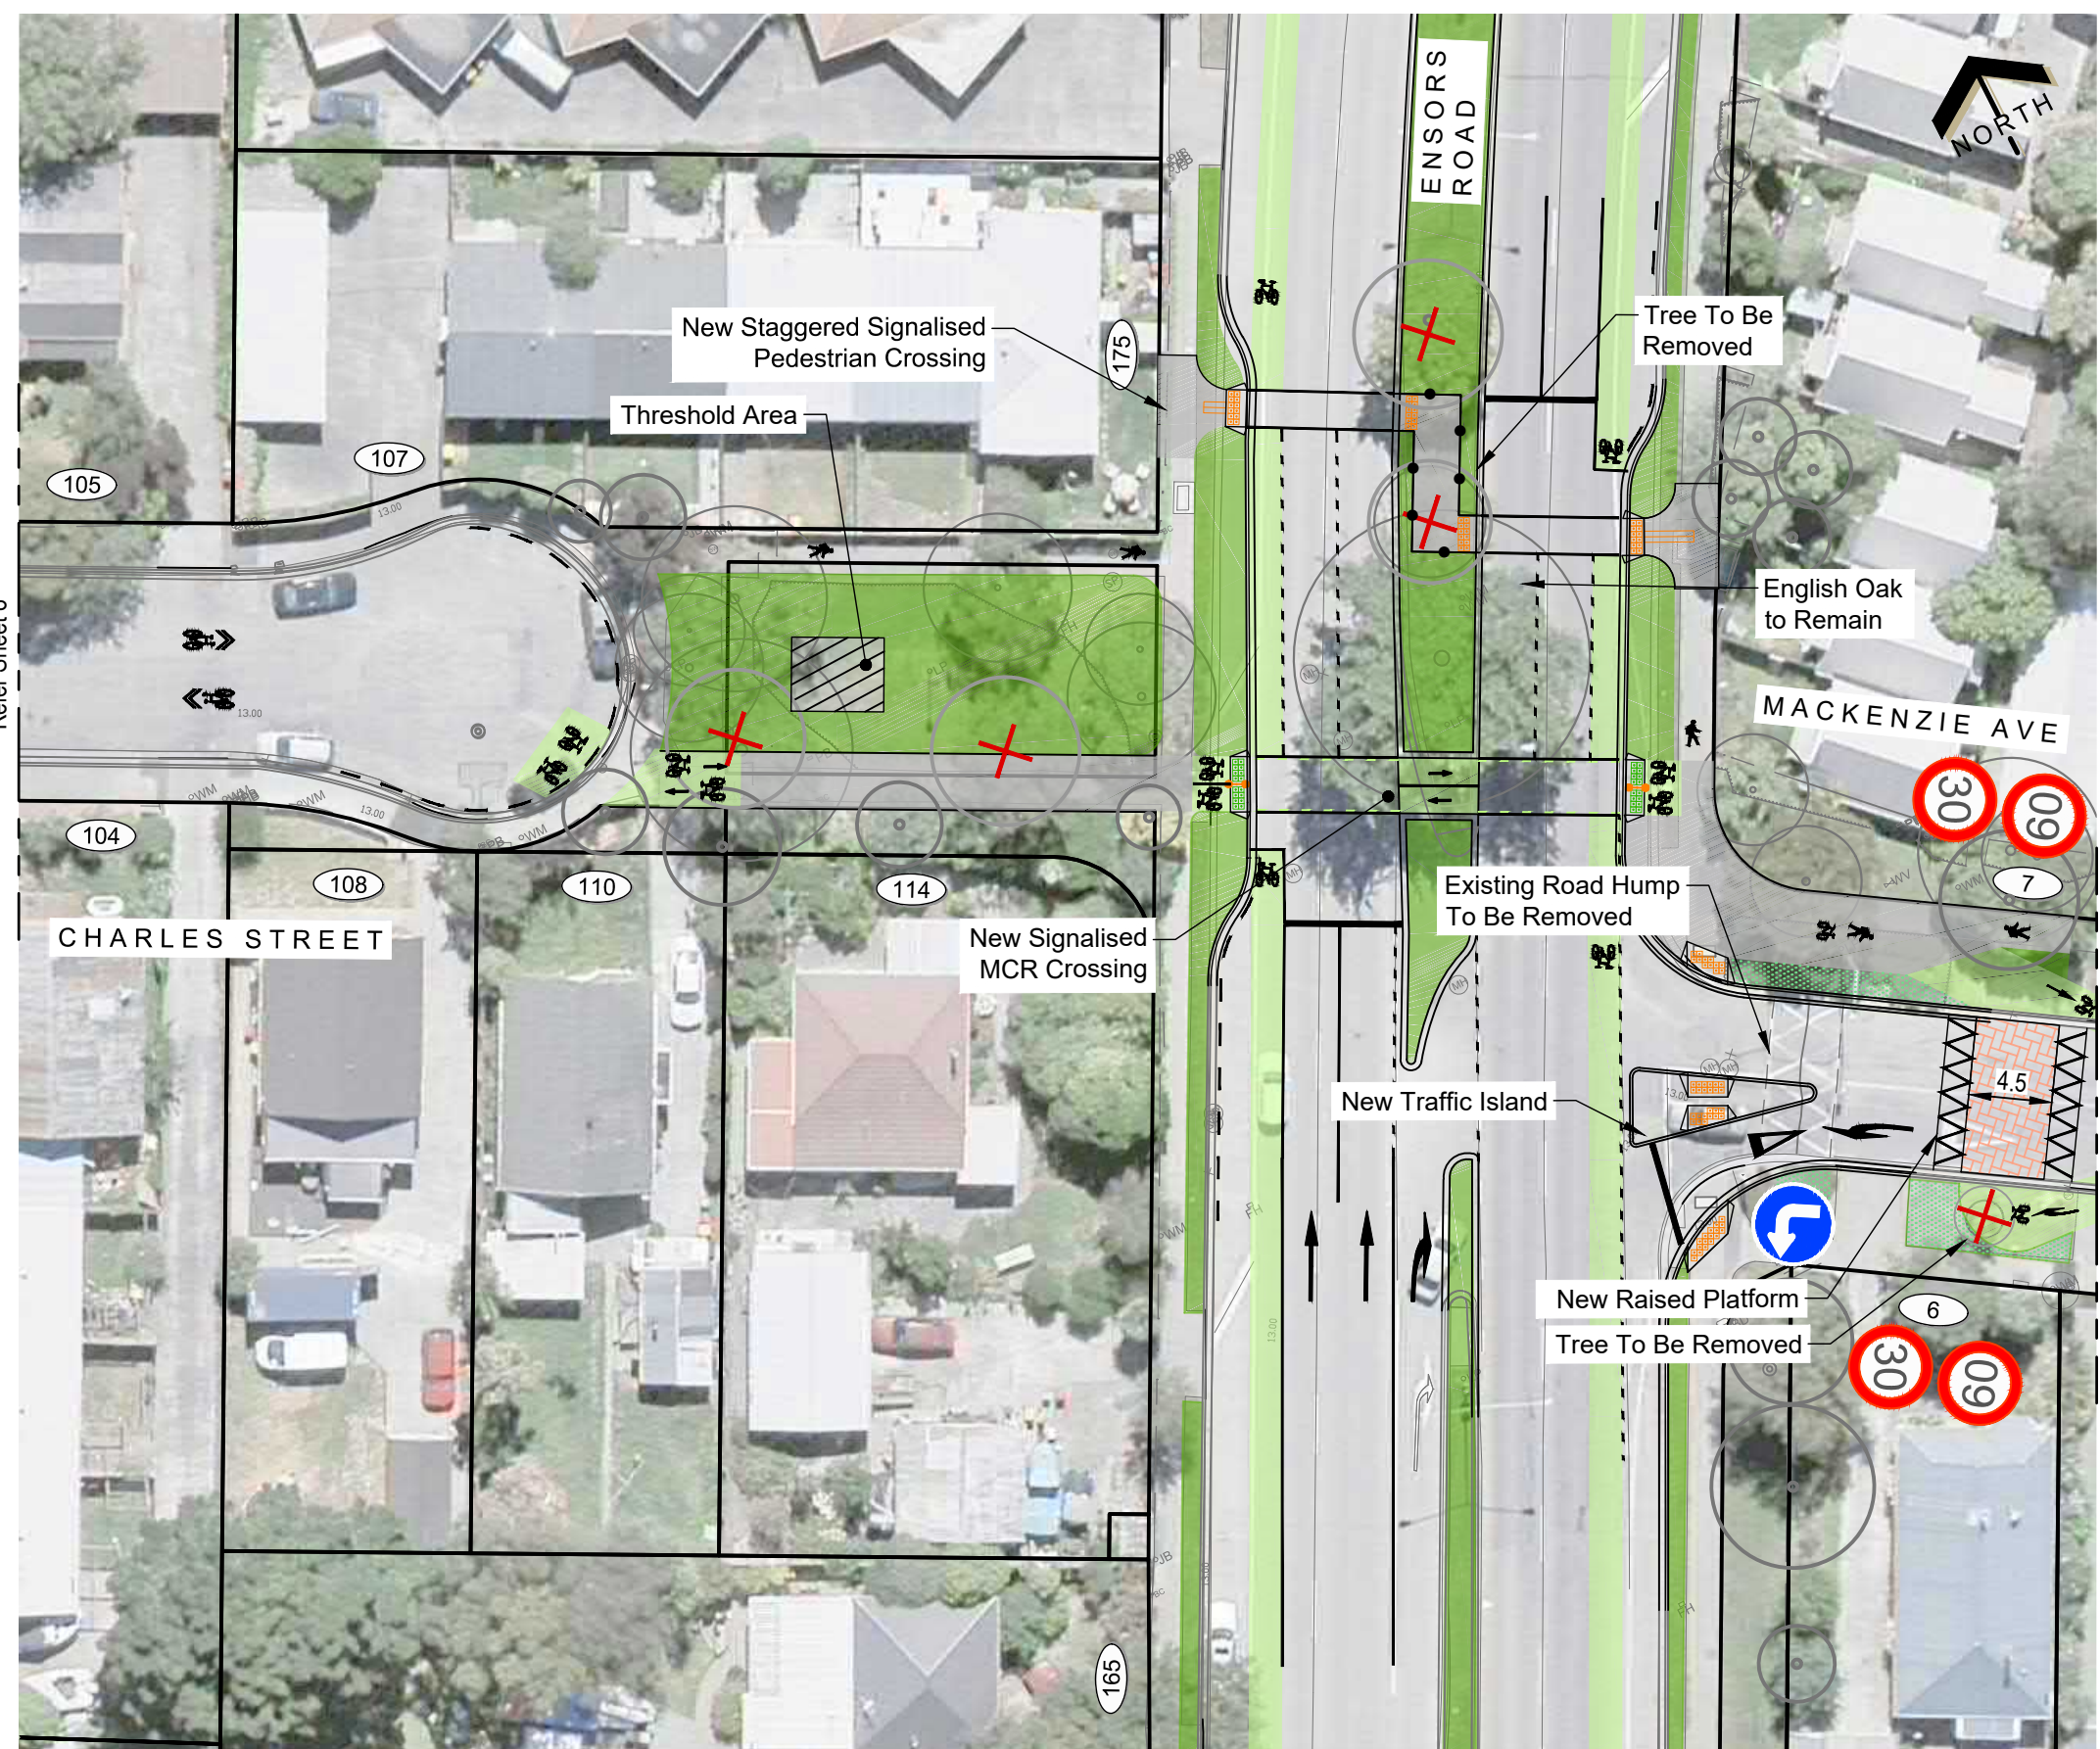

Join Line
Refer Sheet 10





KEY	
	Existing Kerb
	Proposed Kerb
	No Stopping Line
	Cycleway Surfacing
	Shared Path
	Separator
	Landscape Separator
	Ramp
	Tactile Ground Surface Indicator
	Street Lighting Remove
	Threshold Element (e.g. Seats, Cycle Racks, Way Finding, Drinking Fountain)
	Grass
	Landscape Planting
	Patterned Surface
	Existing Tree
	Existing Tree To Be Removed
	Proposed Trees (Species to be confirmed)



M:\150 - CAD\05_HEW - S1\01_Drawings\8001 - Scheme\MCR_HEW_S1_SC_8001-8021.dwg 8009

Original size mm
100
50
30
10
0

© Copyright Christchurch City Council © Aerial Photography Copyright Terralink International Ltd

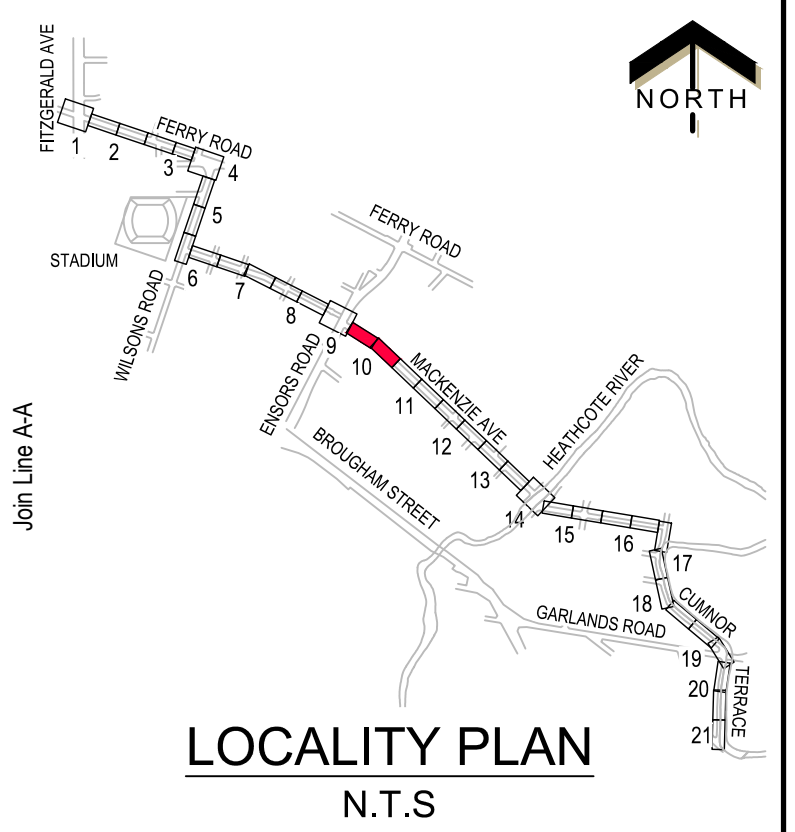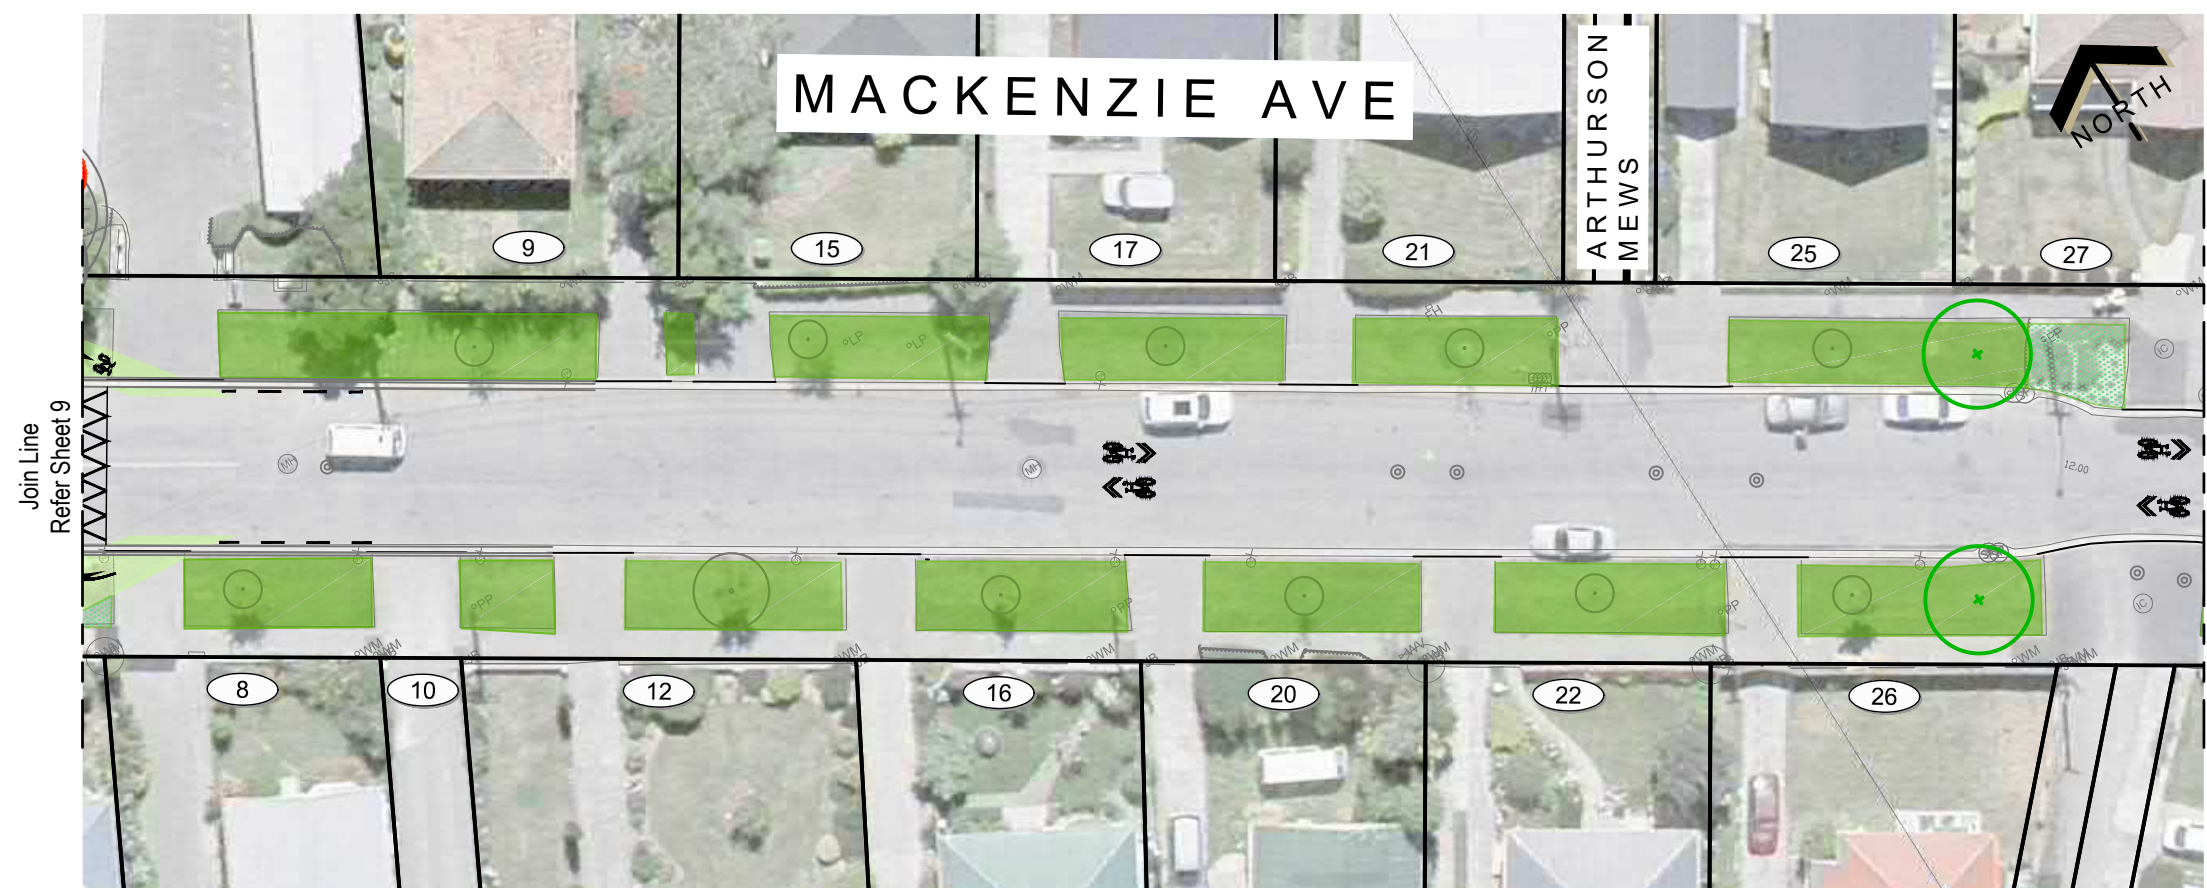


KEY	
	Existing Kerb
	Proposed Kerb
	No Stopping Line
	Cycleway Surfacing
	Shared Path
	Separator
	Landscape Separator
	Ramp
	Tactile Ground Surface Indicator
	Street Lighting Remove
	Threshold Element (e.g. Seats, Cycle Racks, Way Finding, Drinking Fountain)
	Grass
	Landscape Planting
	Patterned Surface
	Existing Tree
	Existing Tree To Be Removed
	Proposed Trees (Species to be confirmed)



Original size mm
100
50
30
10
0

© Copyright Christchurch City Council © Aerial Photography Copyright Terralink International Ltd

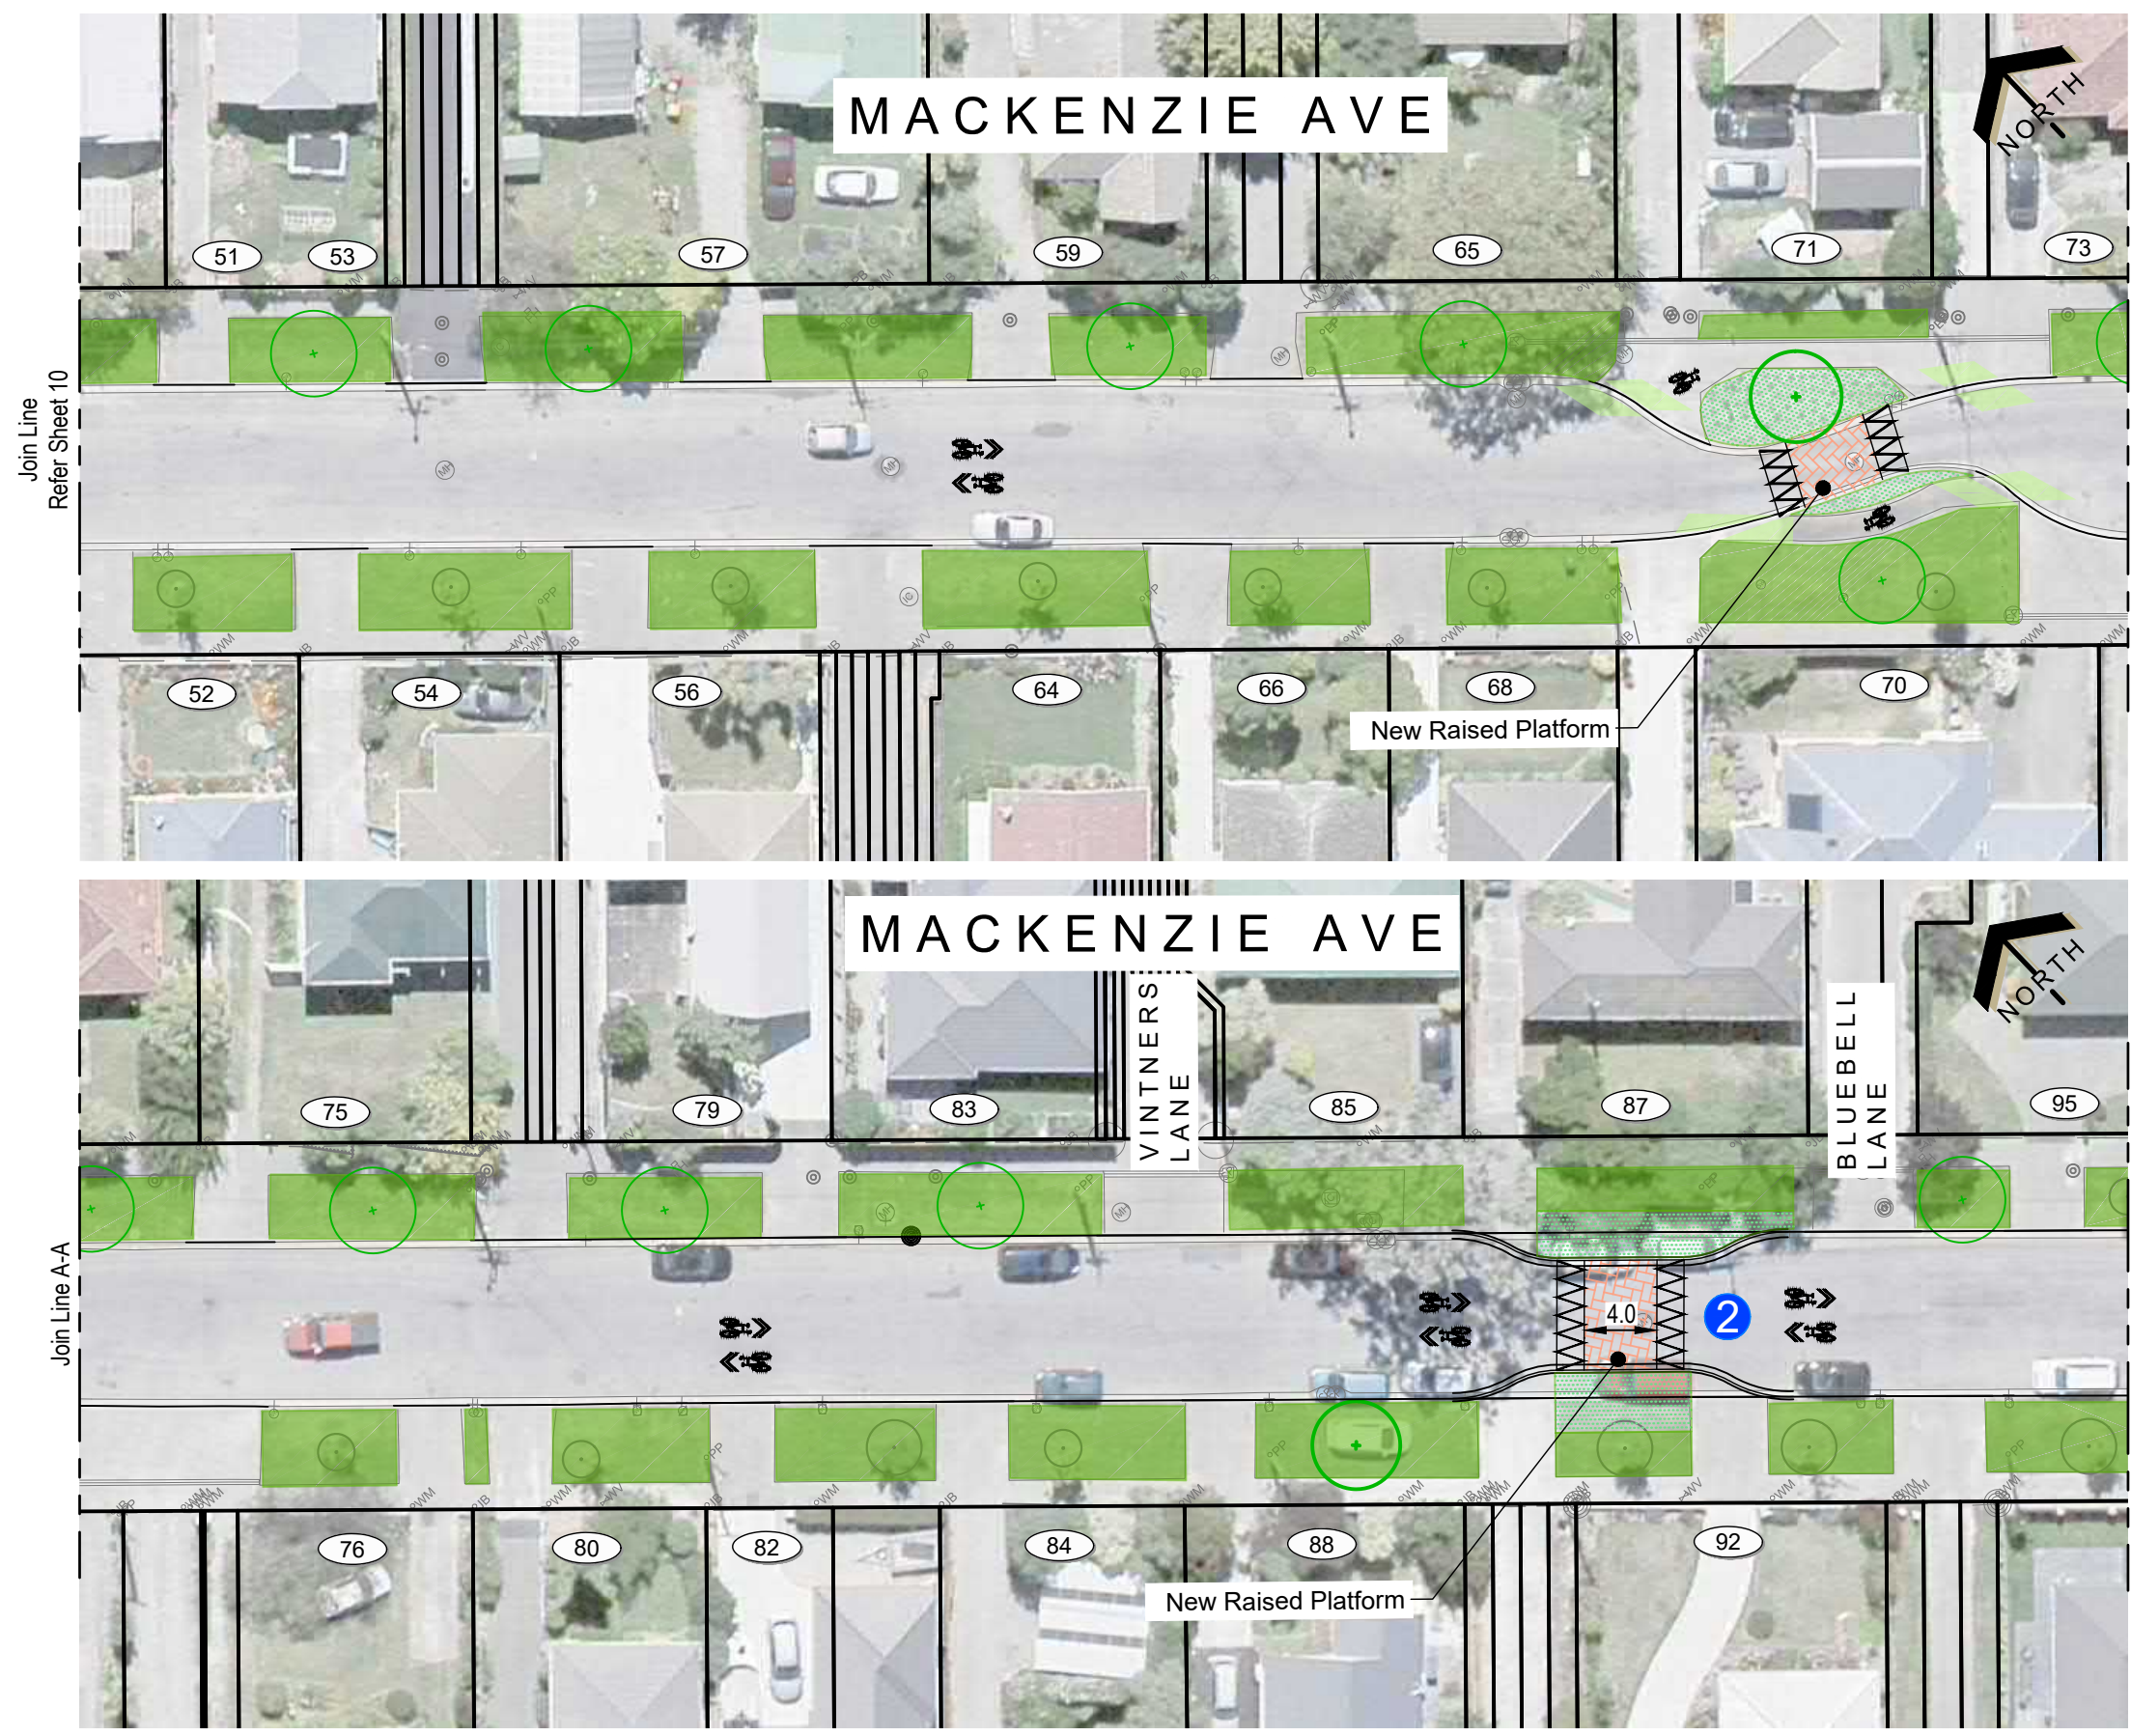

KEY	
	Existing Kerb
	Proposed Kerb
	No Stopping Line
	Cycleway Surfacing
	Shared Path
	Separator
	Landscape Separator
	Ramp
	Tactile Ground Surface Indicator
	Street Lighting Remove
	Threshold Element (e.g. Seats, Cycle Racks, Way Finding, Drinking Fountain)
	Grass
	Landscape Planting
	Patterned Surface
	Existing Tree
	Existing Tree To Be Removed
	Proposed Trees (Species to be confirmed)




M:\150 - CAD\05_HEW - S1\01_Drawings\8001 - Scheme\MCR_HEW_S1_SC_8001-8021.dwg 8011


Original size mm
100
50
30
10
0

© Copyright Christchurch City Council © Aerial Photography Copyright Terralink International Ltd

Join Line
Refer Sheet 11

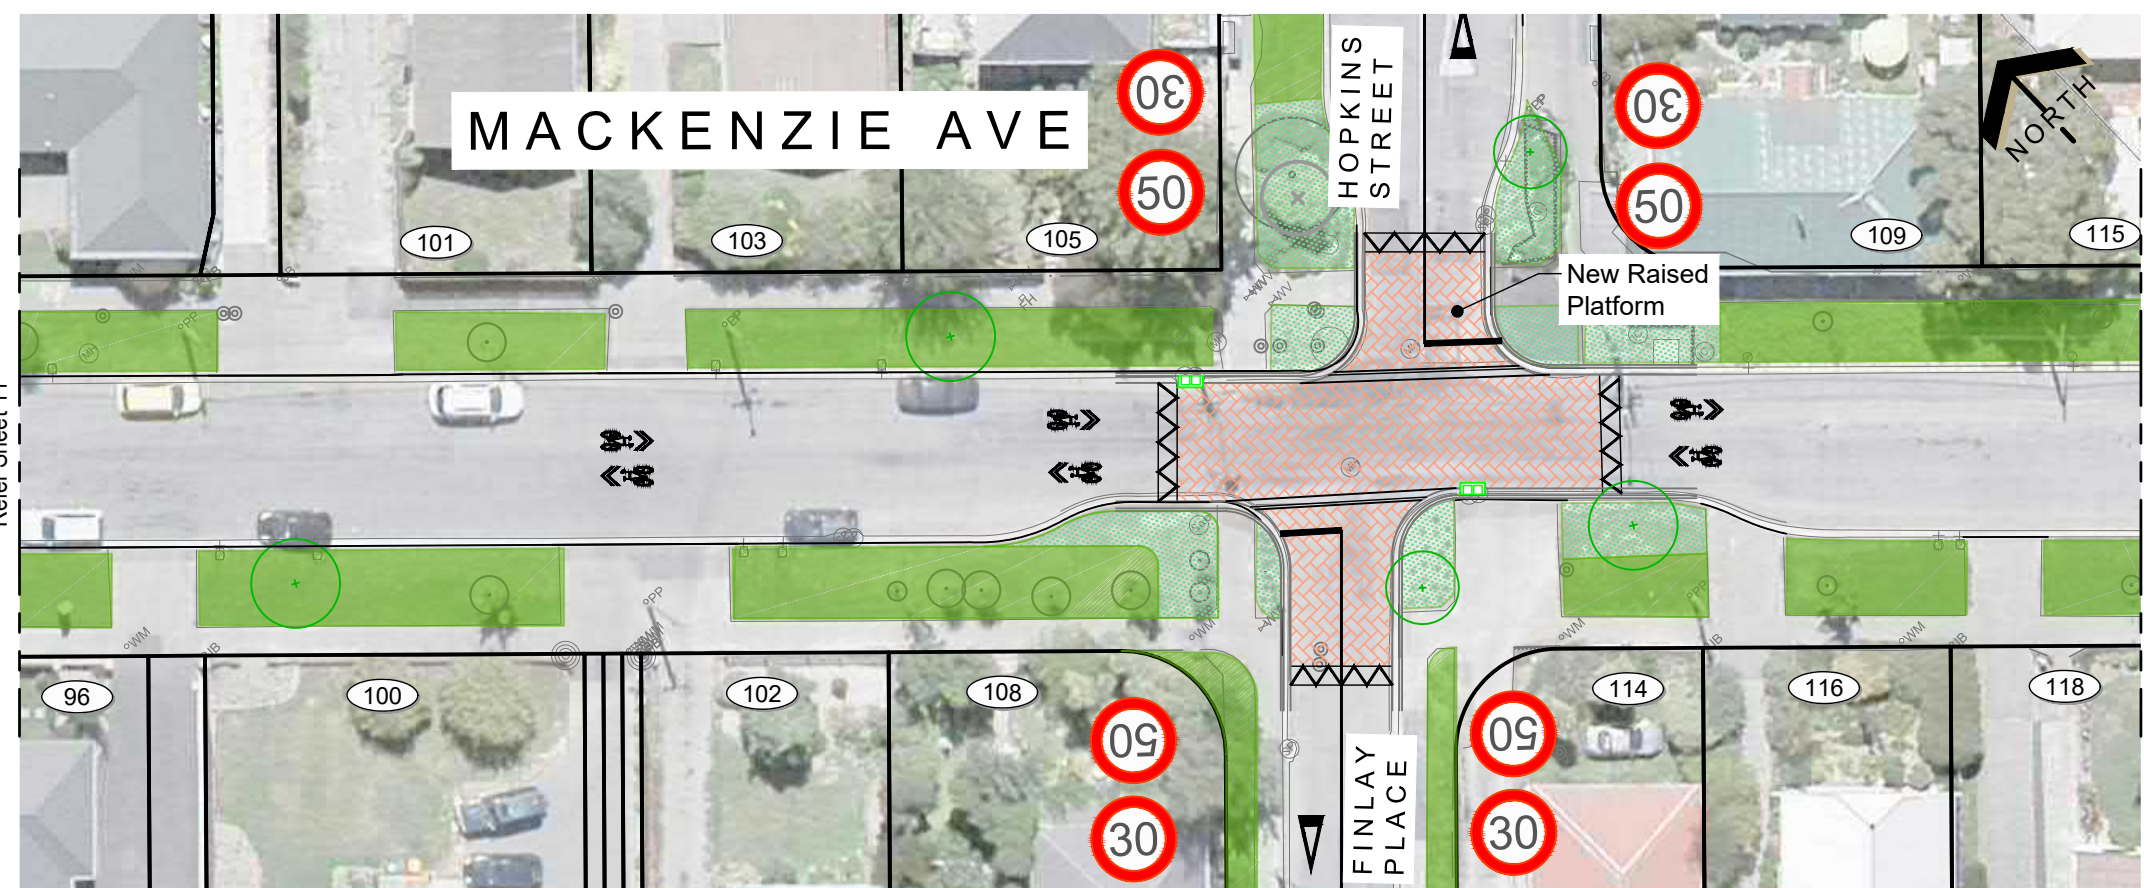


Join Line A-A

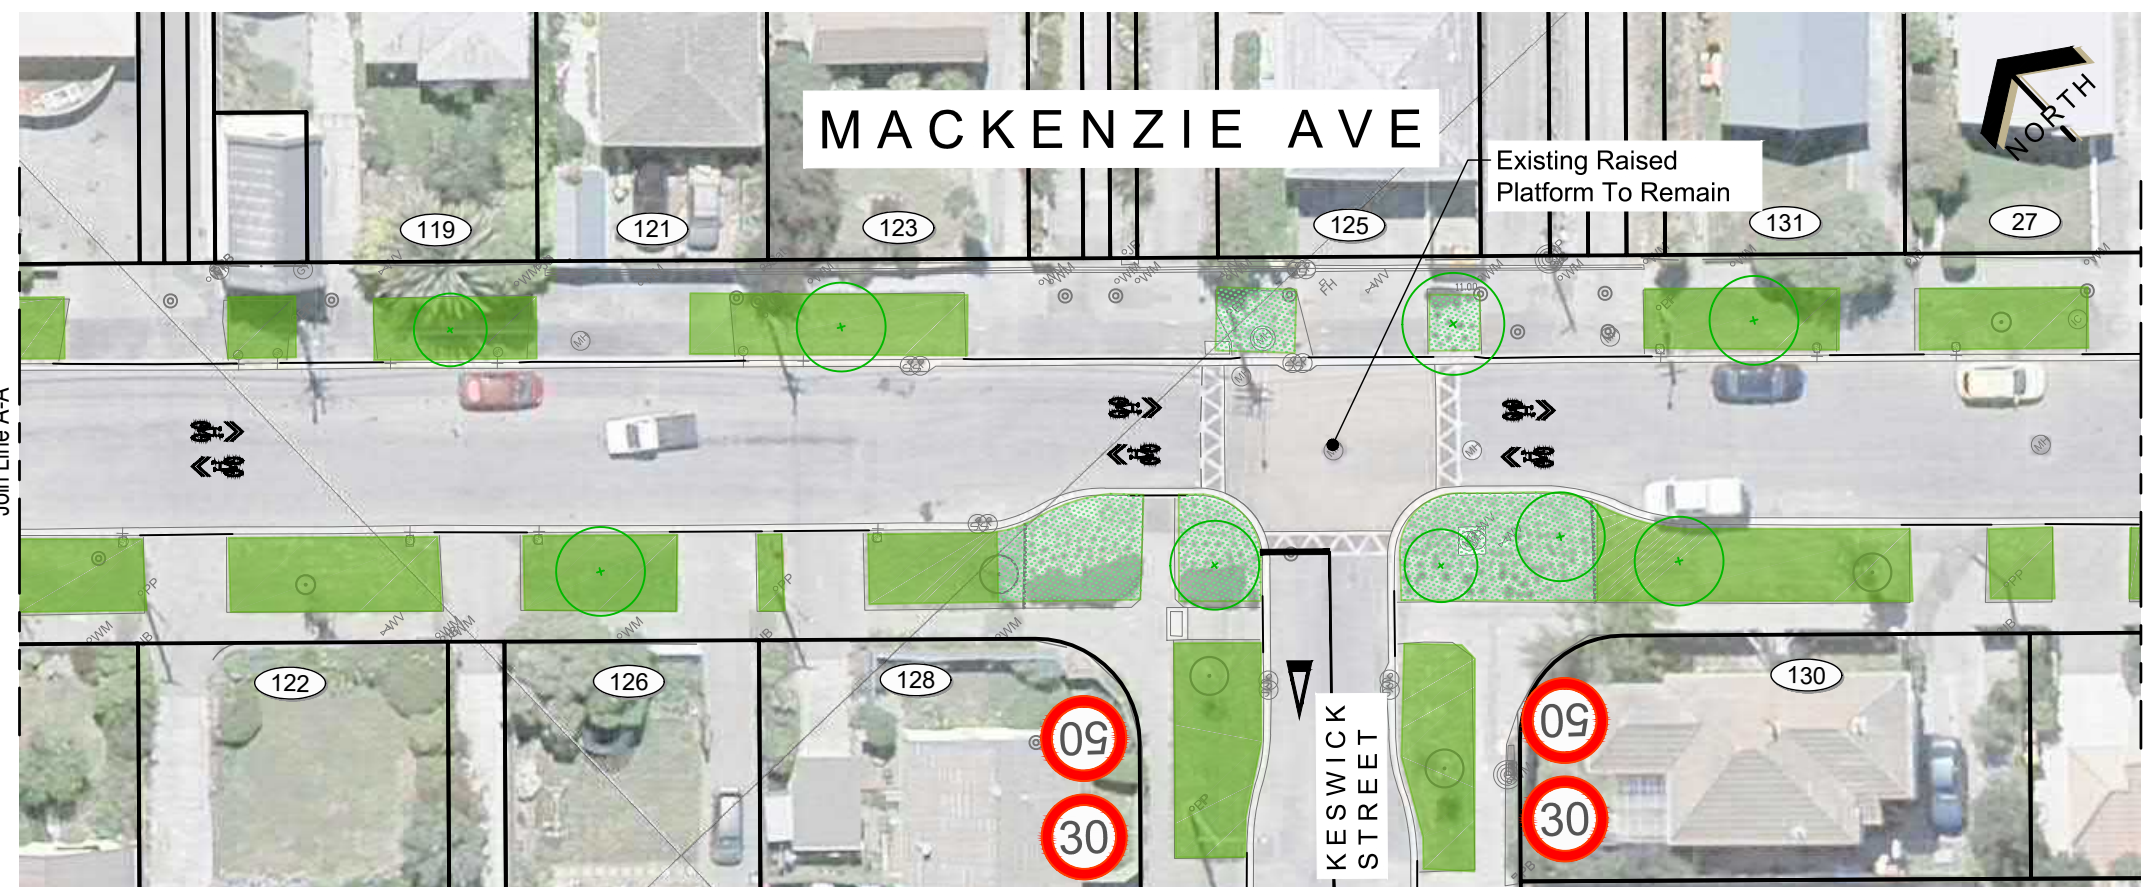

Join Line
Refer Sheet 13

Join Line A-A

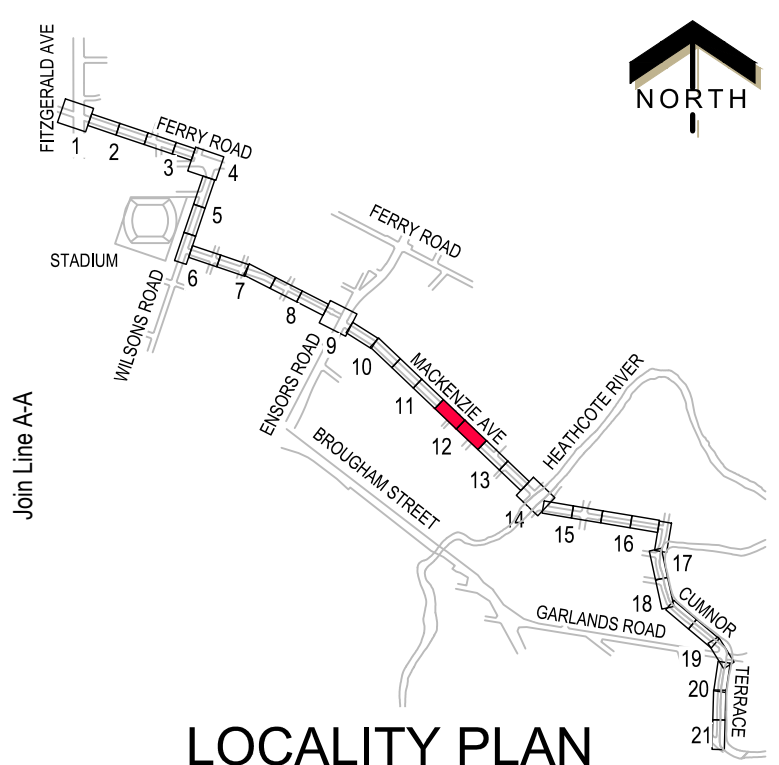

LOCALITY PLAN
N.T.S

KEY	
	Existing Kerb
	Proposed Kerb
	No Stopping Line
	Cycleway Surfacing
	Shared Path
	Separator
	Landscape Separator
	Ramp
	Tactile Ground Surface Indicator
	Street Lighting Remove
	Threshold Element (e.g. Seats, Cycle Racks, Way Finding, Drinking Fountain)
	Grass
	Landscape Planting
	Patterned Surface
	Existing Tree
	Existing Tree To Be Removed
	Proposed Trees (Species to be confirmed)




MACKENZIE AVE - (Finlay Place - Hopkins Street - Keswick Street)
Major Cycleways - Heathcote Expressway Route - Section 1
Scheme Plan - For Approval

Sheet 12

Original Plan Size: A3
ISSUE. 1 23/02/2017
TP348901 MJR CP502843/01

Original size mm
100
50
30
10
0

© Copyright Christchurch City Council © Aerial Photography Copyright Terralink International Ltd

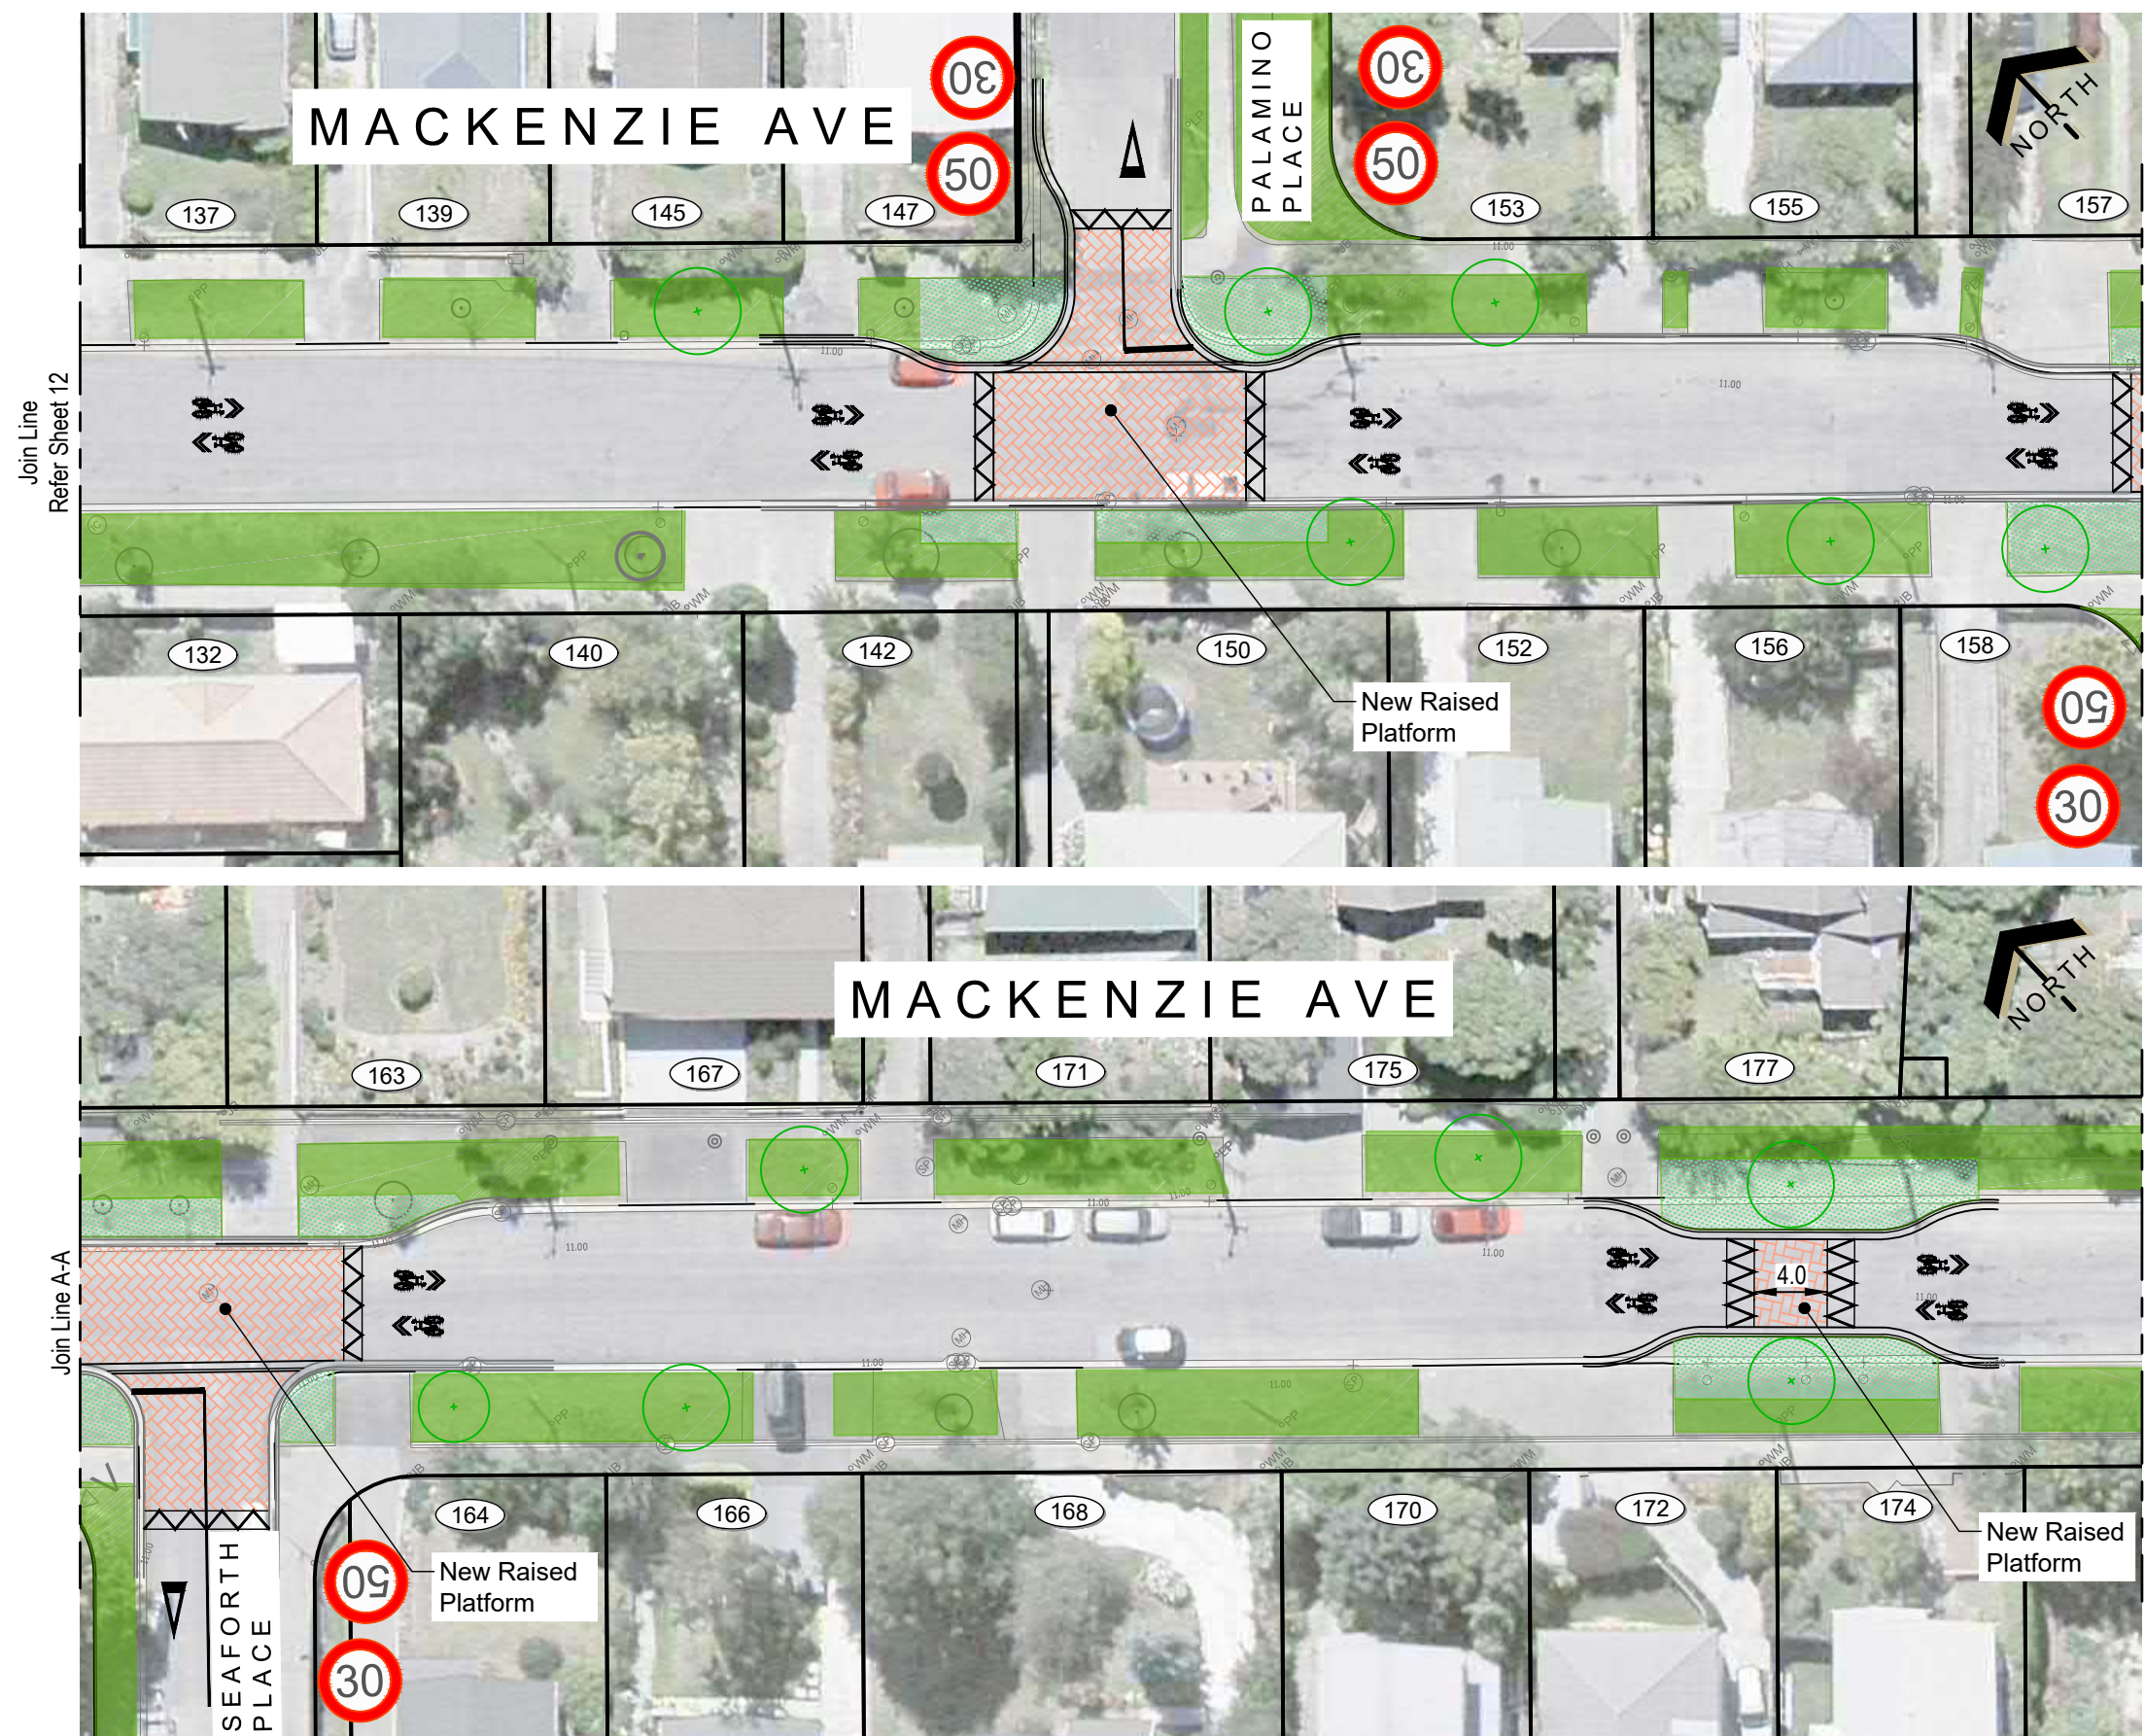

Join Line A-A
Refer Sheet 12

Join Line 14
Refer Sheet 14



LOCALITY PLAN
N.T.S

KEY	
	Existing Kerb
	Proposed Kerb
	No Stopping Line
	Cycleway Surfacing
	Shared Path
	Separator
	Landscape Separator
	Ramp
	Tactile Ground Surface Indicator
	Street Lighting Remove
	Threshold Element (e.g. Seats, Cycle Racks, Way Finding, Drinking Fountain)
	Grass
	Landscape Planting
	Patterned Surface
	Existing Tree
	Existing Tree To Be Removed
	Proposed Trees (Species to be confirmed)



MACKENZIE AVE - (Palamino Place - Seaforth Place)
Major Cycleways - Heathcote Expressway Route - Section 1
Scheme Plan - For Approval


Sheet 13

Original Plan Size: A3
ISSUE. 1 23/02/2017
TP348901 MJR CP502843/01

Original size mm
100
50
30
10
0

© Copyright Christchurch City Council © Aerial Photography Copyright Terralink International Ltd

Join Line
Refer Sheet 13

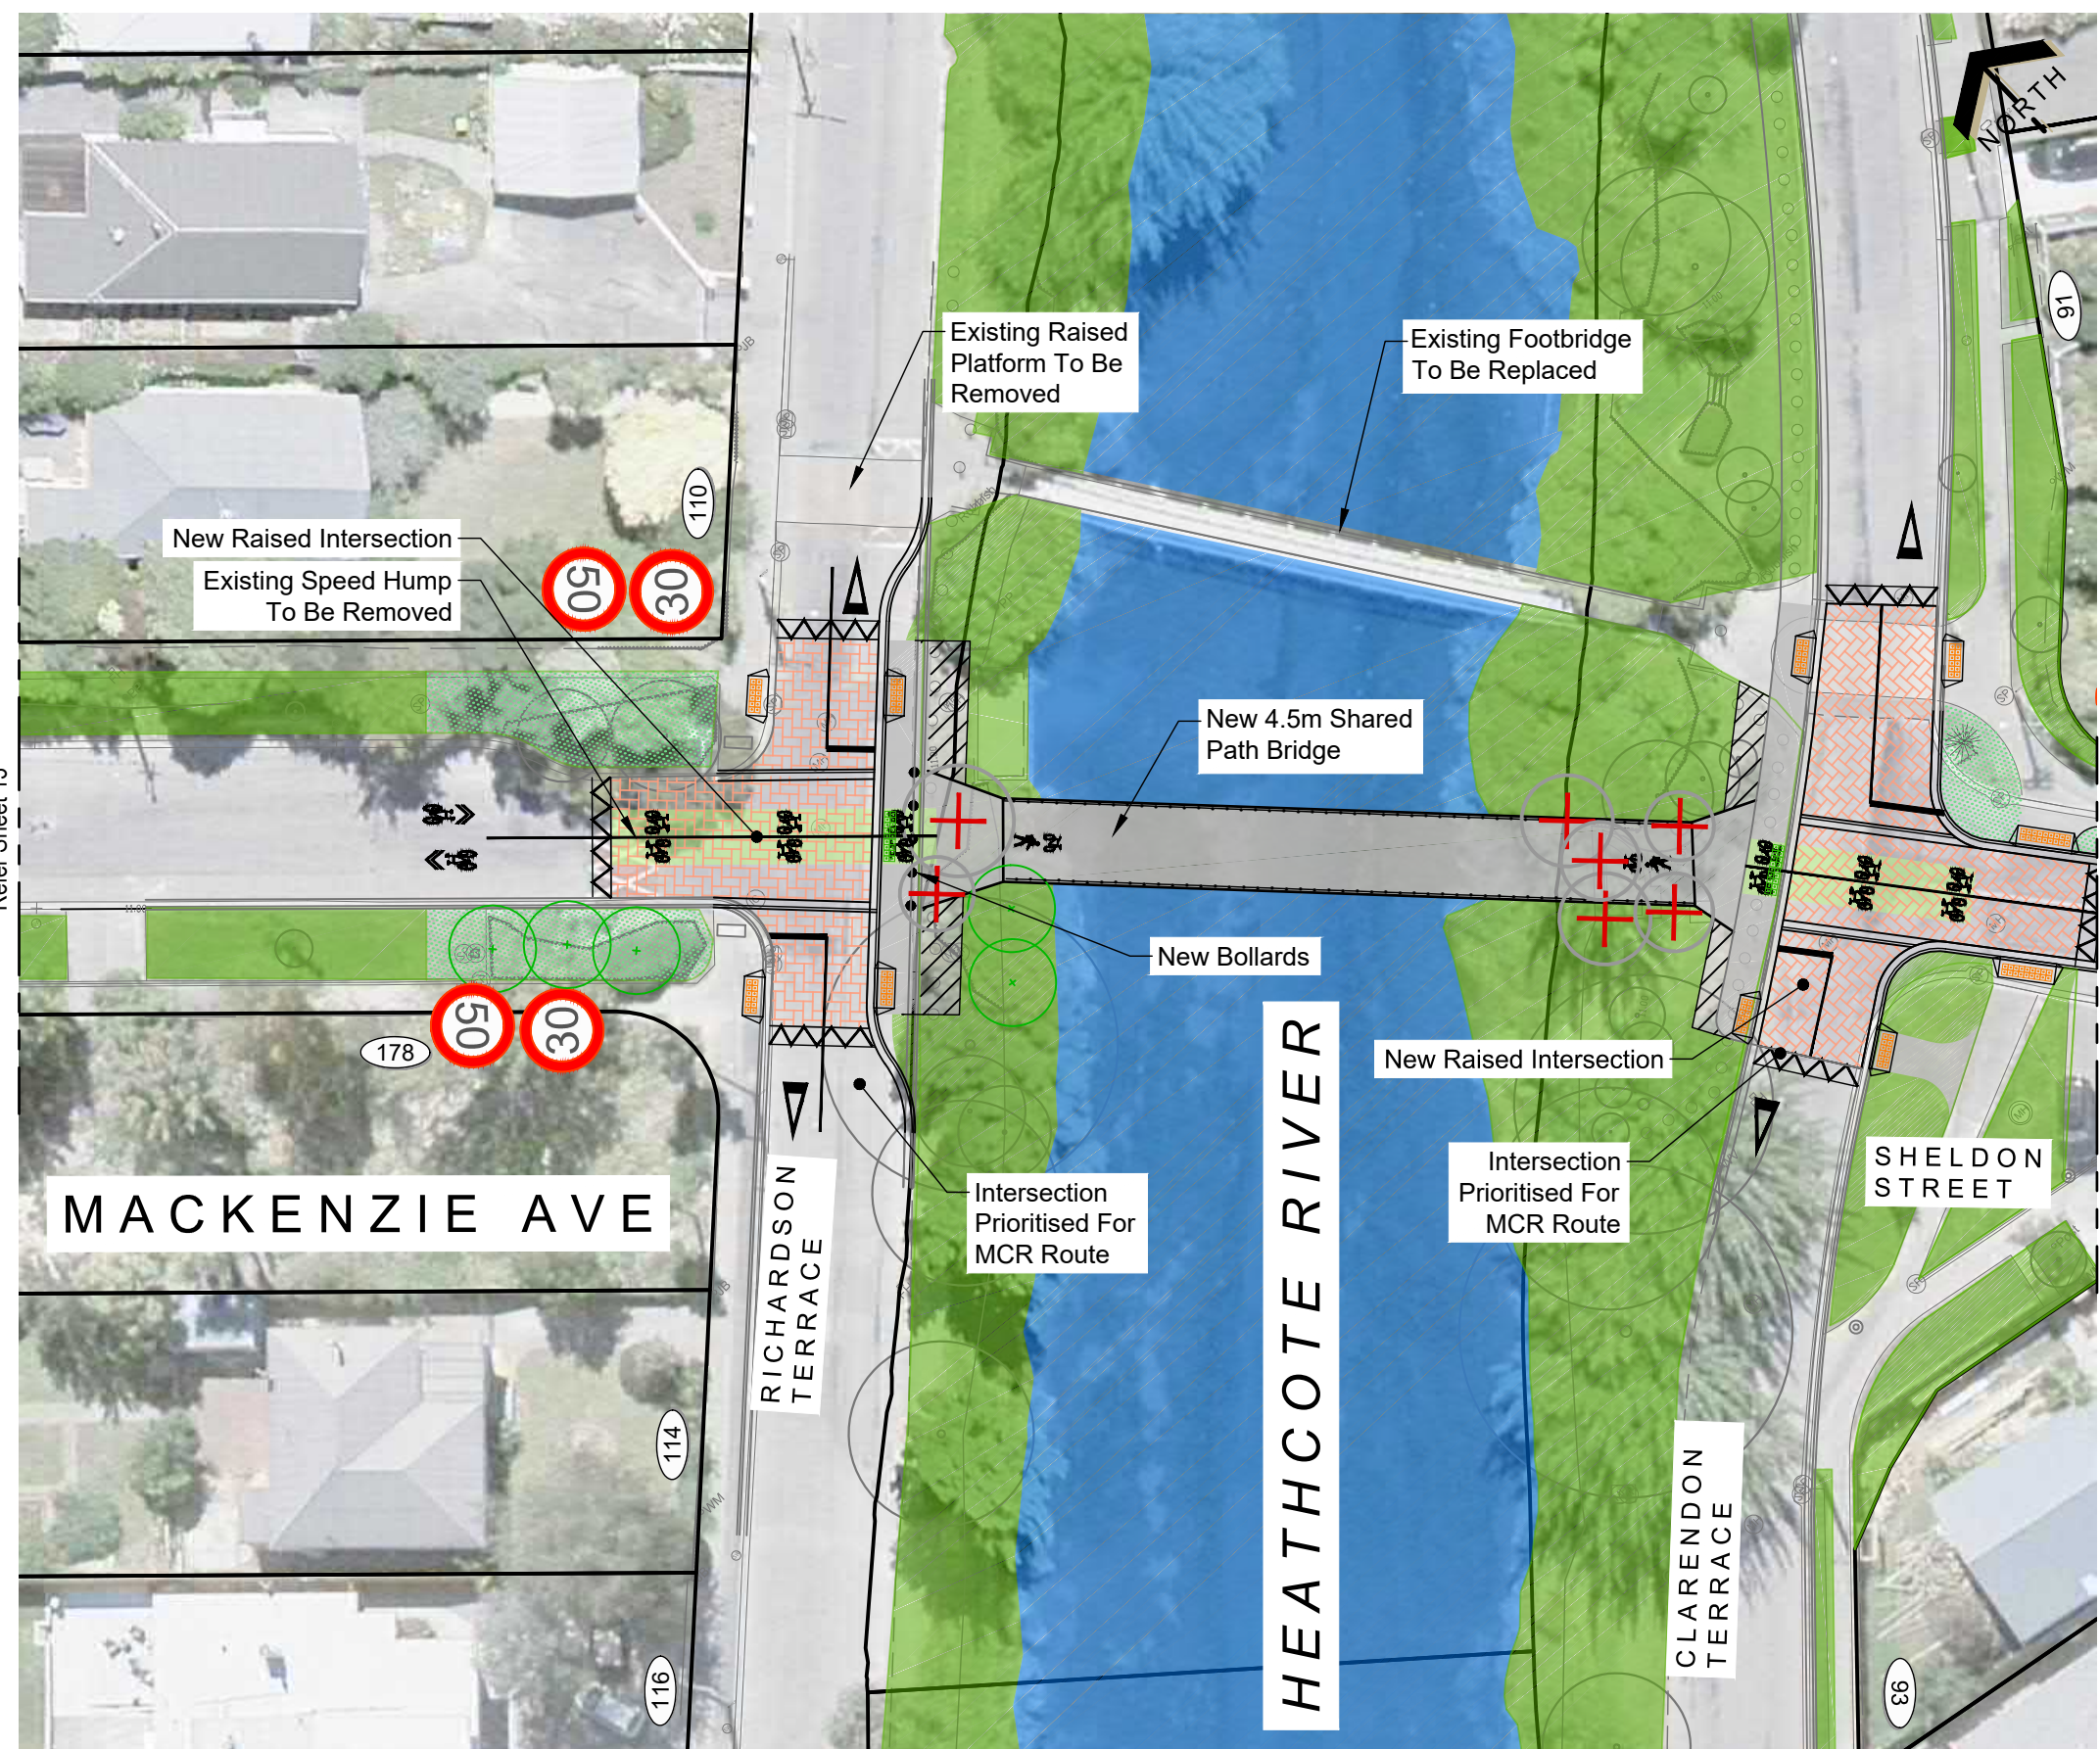

Join Line
Refer Sheet 15



KEY	
	Existing Kerb
	Proposed Kerb
	No Stopping Line
	Cycleway Surfacing
	Shared Path
	Separator
	Landscape Separator
	Ramp
	Tactile Ground Surface Indicator
	Street Lighting Remove
	Threshold Element (e.g. Seats, Cycle Racks, Way Finding, Drinking Fountain)
	Grass
	Landscape Planting
	Patterned Surface
	Existing Tree
	Existing Tree To Be Removed
	Proposed Trees (Species to be confirmed)






MACKENZIE AVE - (Richardson Terrace - Clarendon Terrace)
Major Cycleways - Heathcote Expressway Route - Section 1
Scheme Plan - For Approval

Sheet 14

Original Plan Size: A3
ISSUE. 1 23/02/2017
TP348901 MJR CP502843/01

100 Original size mm
50
30
10
0

© Copyright Christchurch City Council © Aerial Photography Copyright Terralink International Ltd

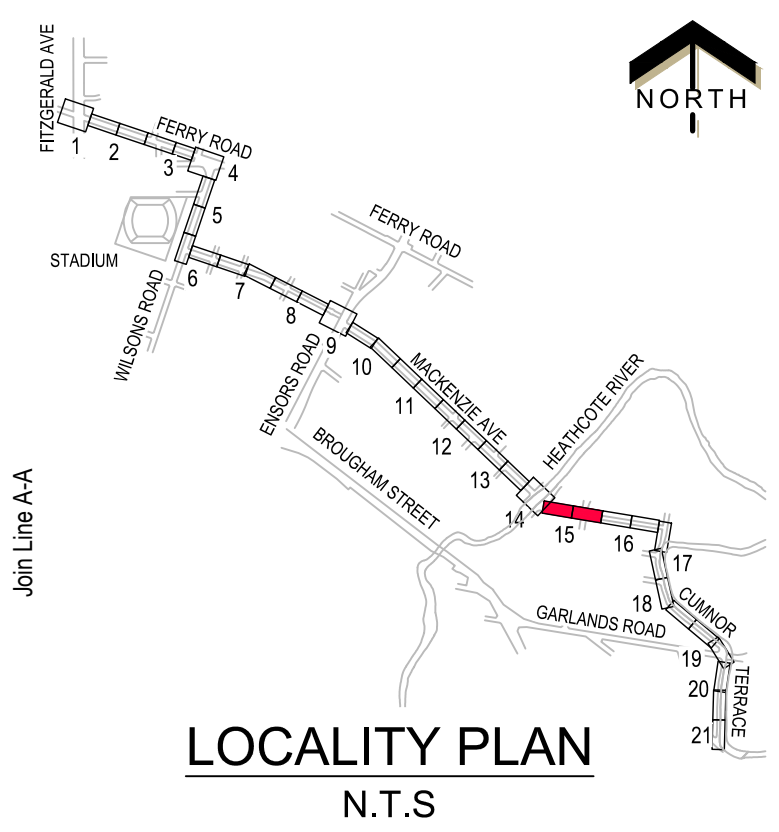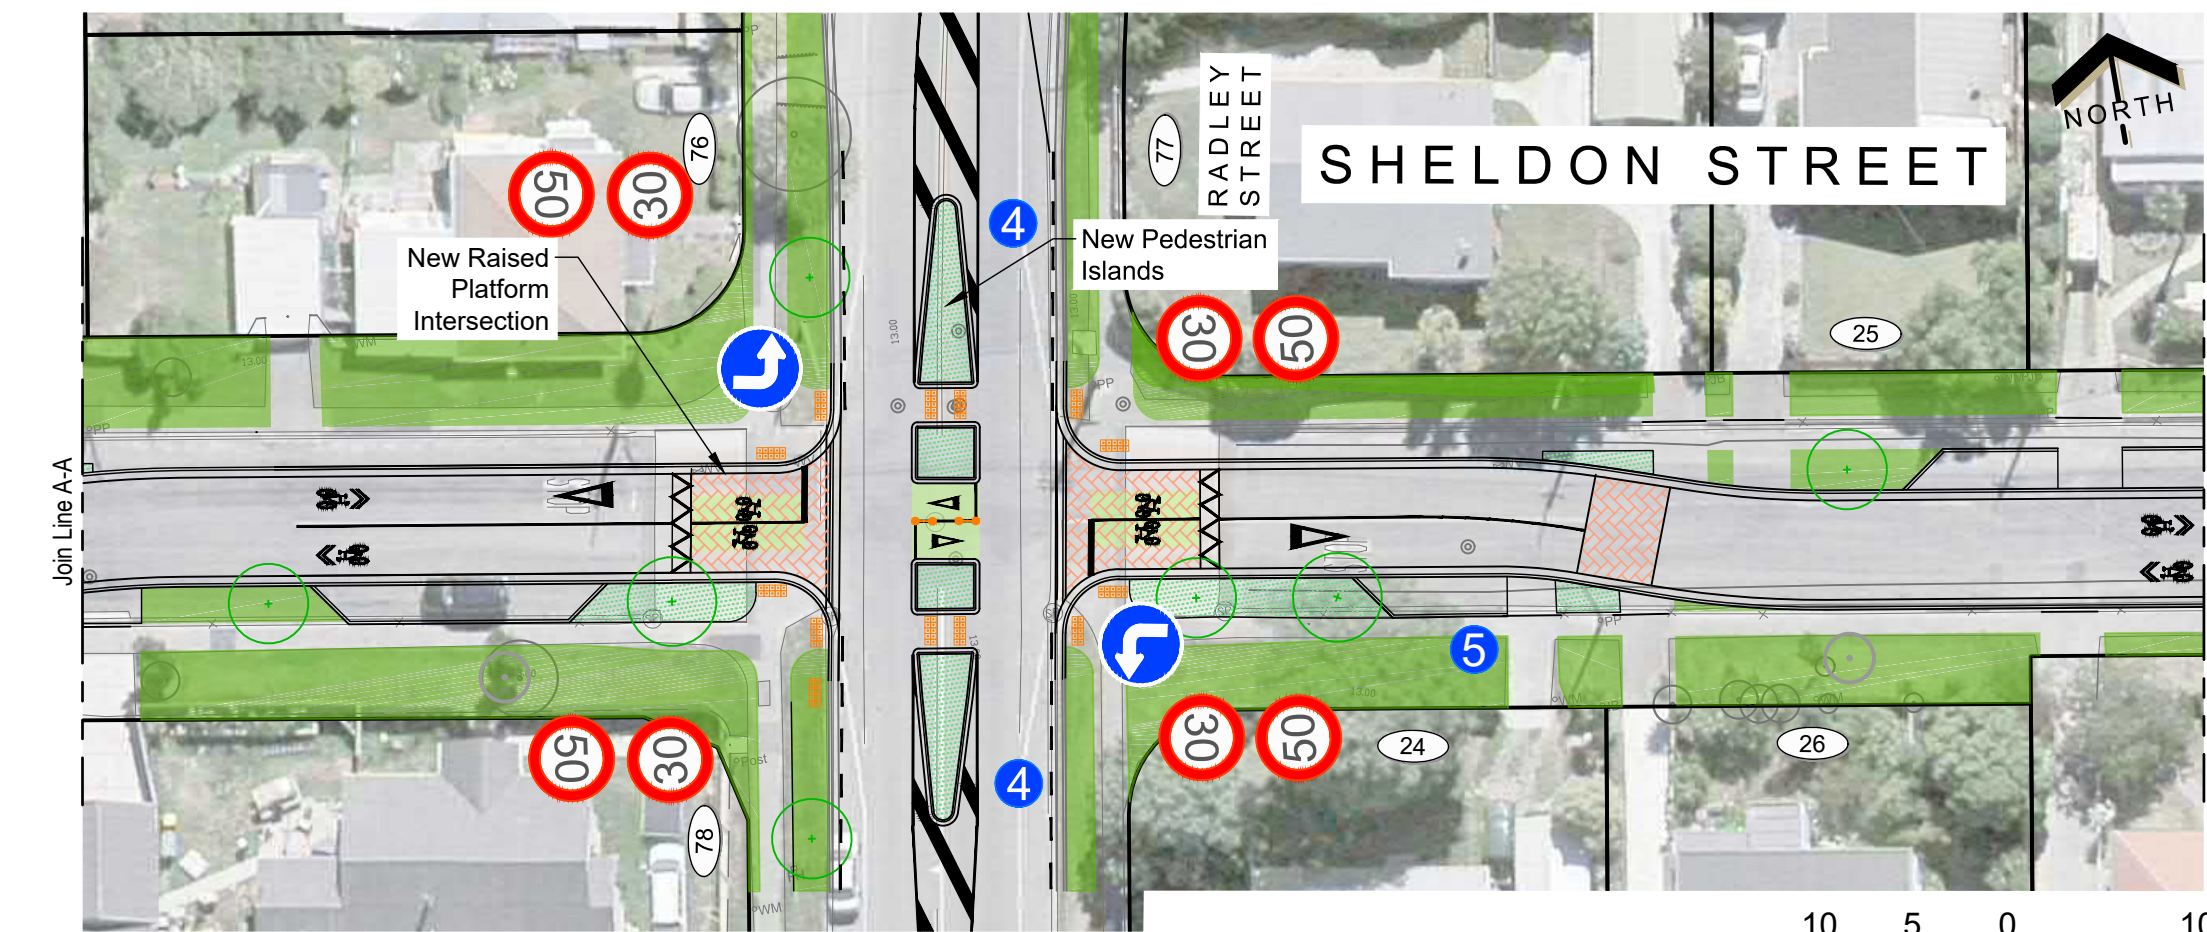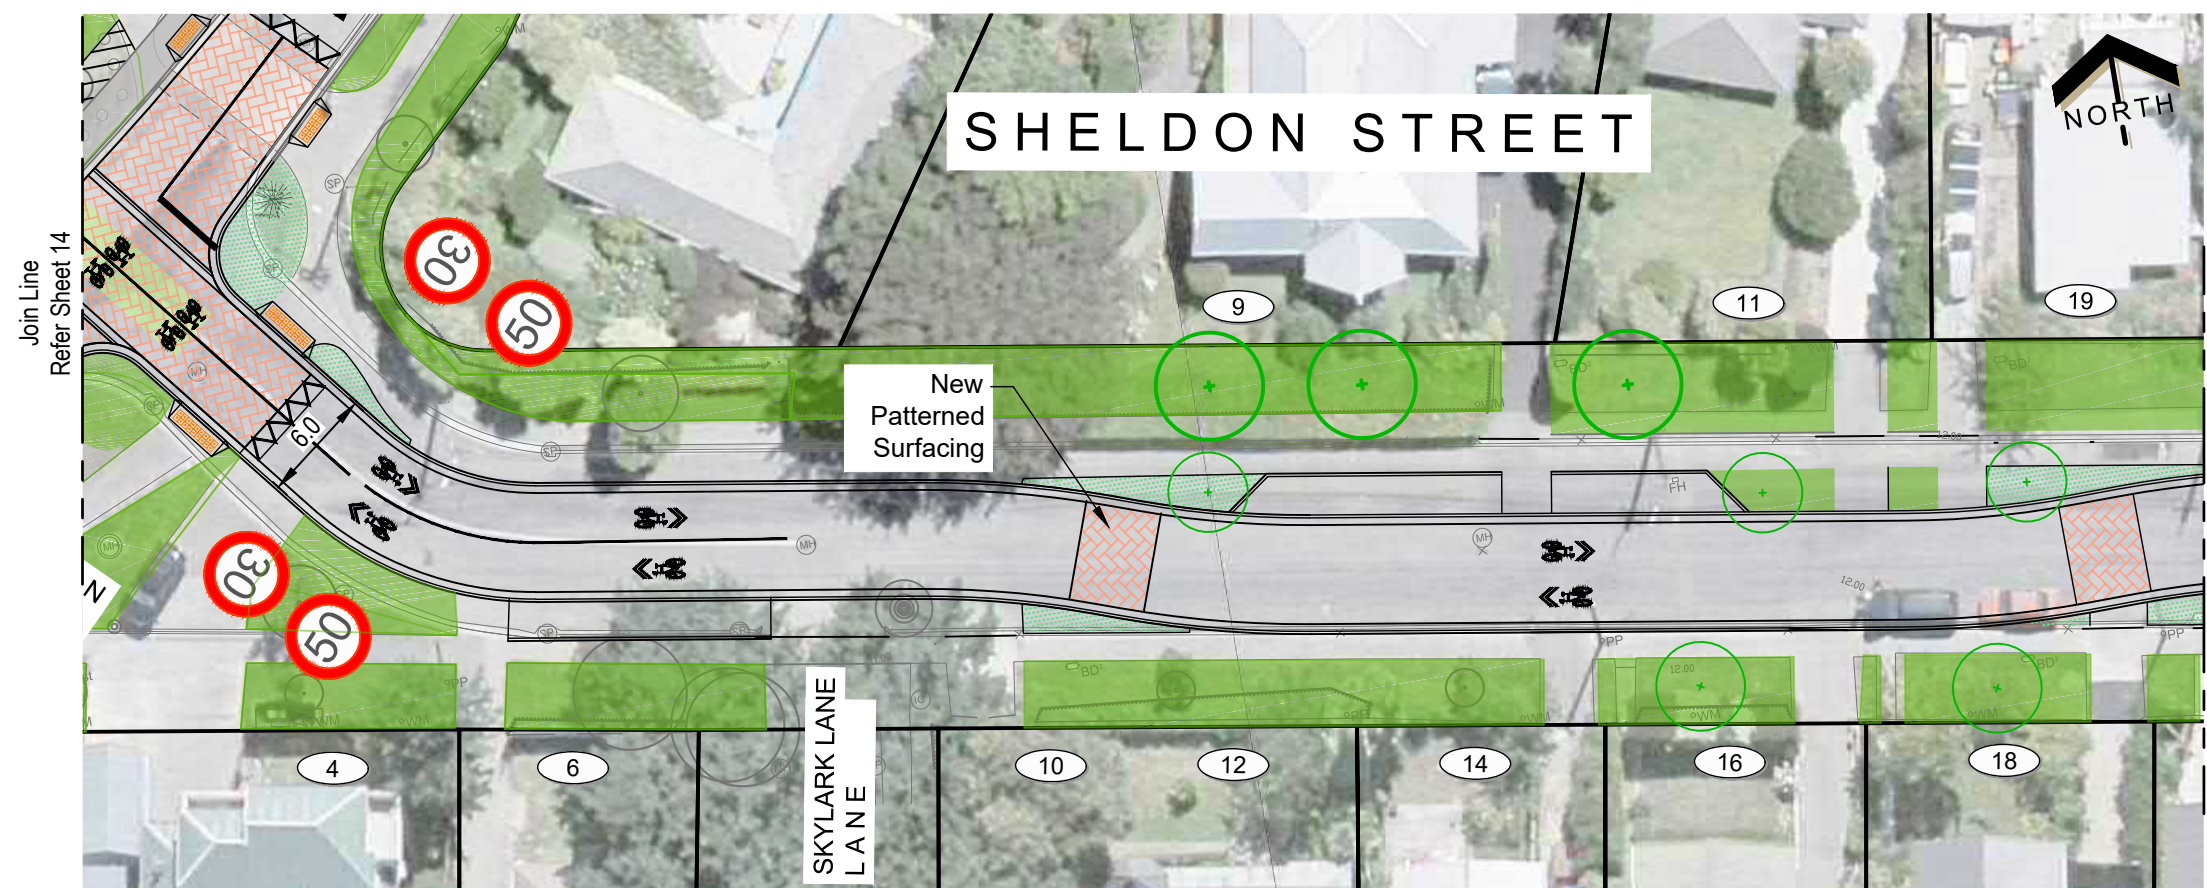

KEY	
	Existing Kerb
	Proposed Kerb
	No Stopping Line
	Cycleway Surfacing
	Shared Path
	Separator
	Landscape Separator
	Ramp
	Tactile Ground Surface Indicator
	Street Lighting Remove
	Threshold Element (e.g. Seats, Cycle Racks, Way Finding, Drinking Fountain)
	Grass
	Landscape Planting
	Pattered Surface
	Existing Tree
	Existing Tree To Be Removed
	Proposed Trees (Species to be confirmed)



SHELDON STREET - (Clarendon Terrace - Radley Street)
Major Cycleways - Heathcote Expressway Route - Section 1
Scheme Plan - For Approval


Sheet 15

Original Plan Size: A3
ISSUE. 1 23/02/2017
TP348901 MJR CP502843/01


Original size mm
100
50
30
10
0

© Copyright Christchurch City Council © Aerial Photography Copyright Terralink International Ltd


Join Line
Refer Sheet 15

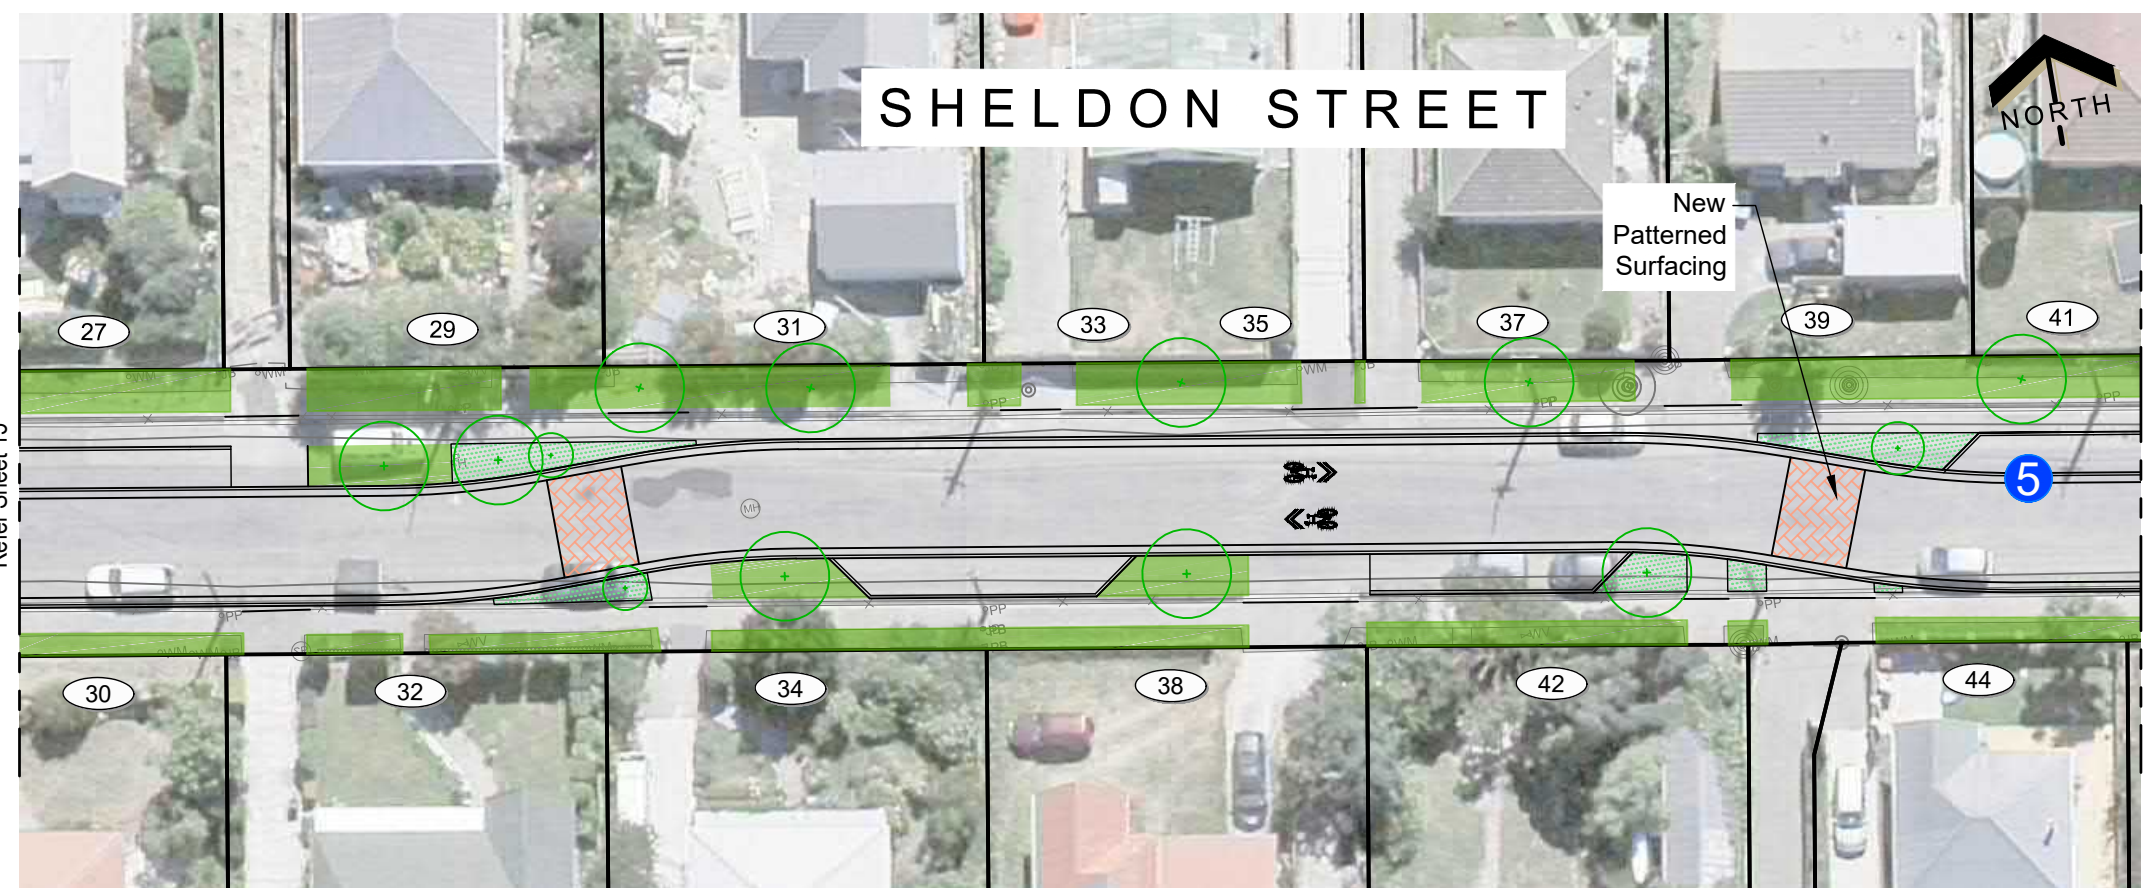

Join Line
Refer Sheet 17

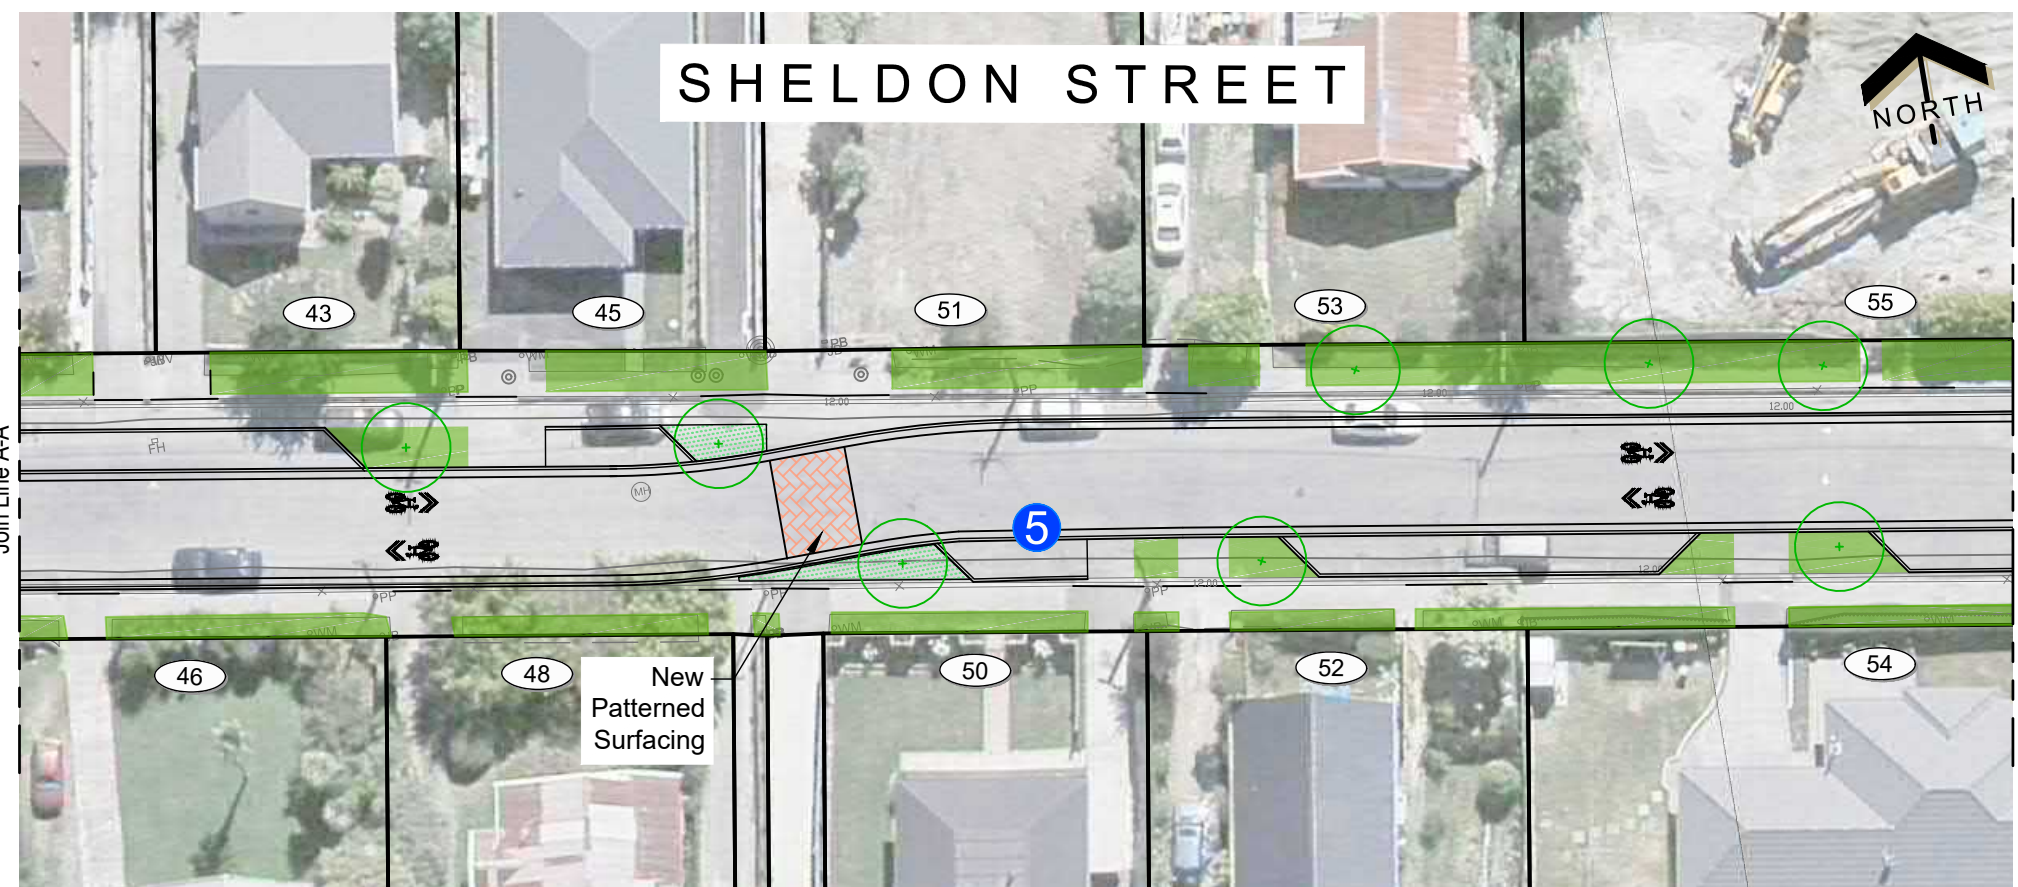

Join Line
Refer Sheet 17

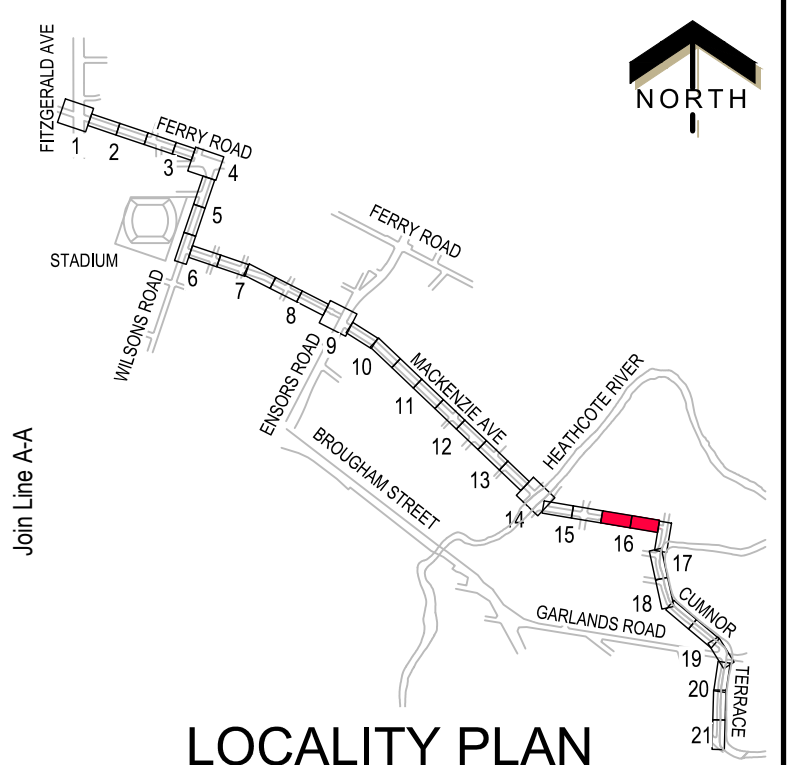

LOCALITY PLAN
N.T.S

KEY	
	Existing Kerb
	Proposed Kerb
	No Stopping Line
	Cycleway Surfacing
	Shared Path
	Separator
	Landscape Separator
	Ramp
	Tactile Ground Surface Indicator
	Street Lighting Remove
	Threshold Element (e.g. Seats, Cycle Racks, Way Finding, Drinking Fountain)
	Grass
	Landscape Planting
	Patterned Surface
	Existing Tree
	Existing Tree To Be Removed
	Proposed Trees (Species to be confirmed)




SHELDON STREET
Major Cycleways - Heathcote Expressway Route - Section 1
Scheme Plan - For Approval

Sheet 16

Original Plan Size: A3
ISSUE. 1 23/02/2017
TP348901 MJR CP502843/01



Original size mm
100
50
30
10
0

© Copyright Christchurch City Council © Aerial Photography Copyright Terralink International Ltd

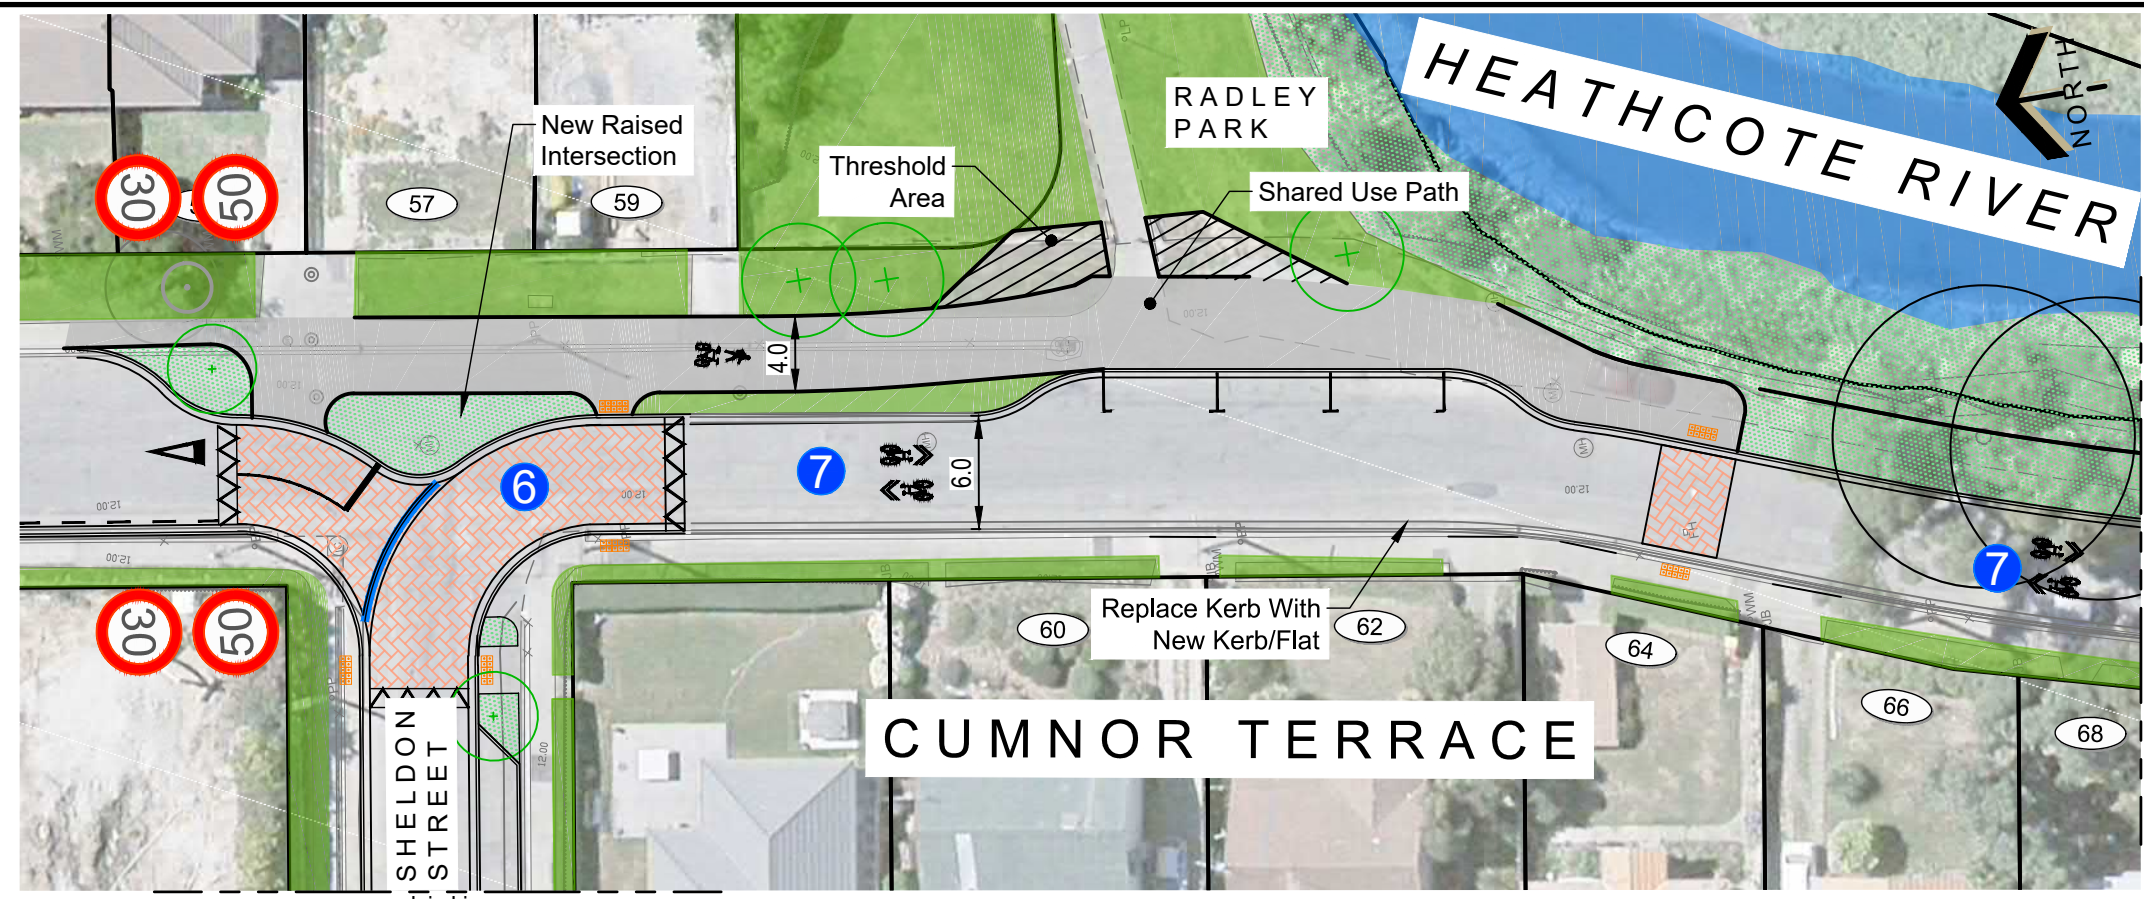

Join Line A-A

Join Line A-A
Refer Sheet 18

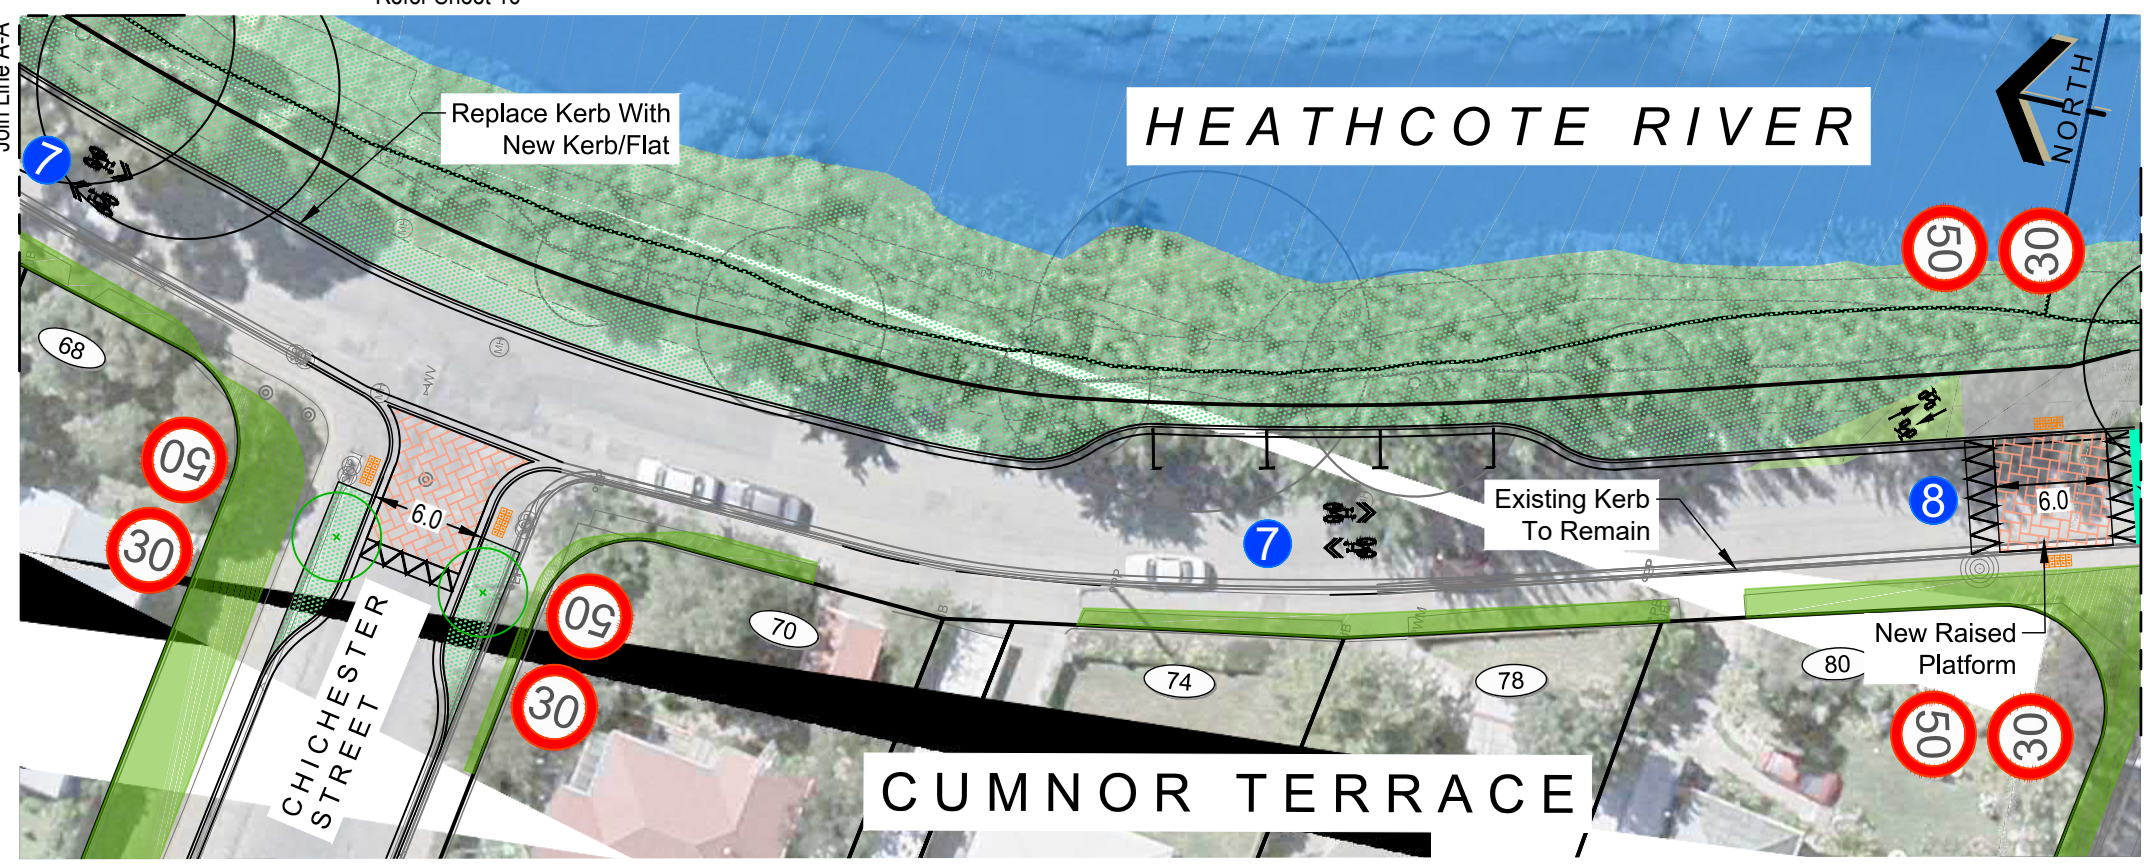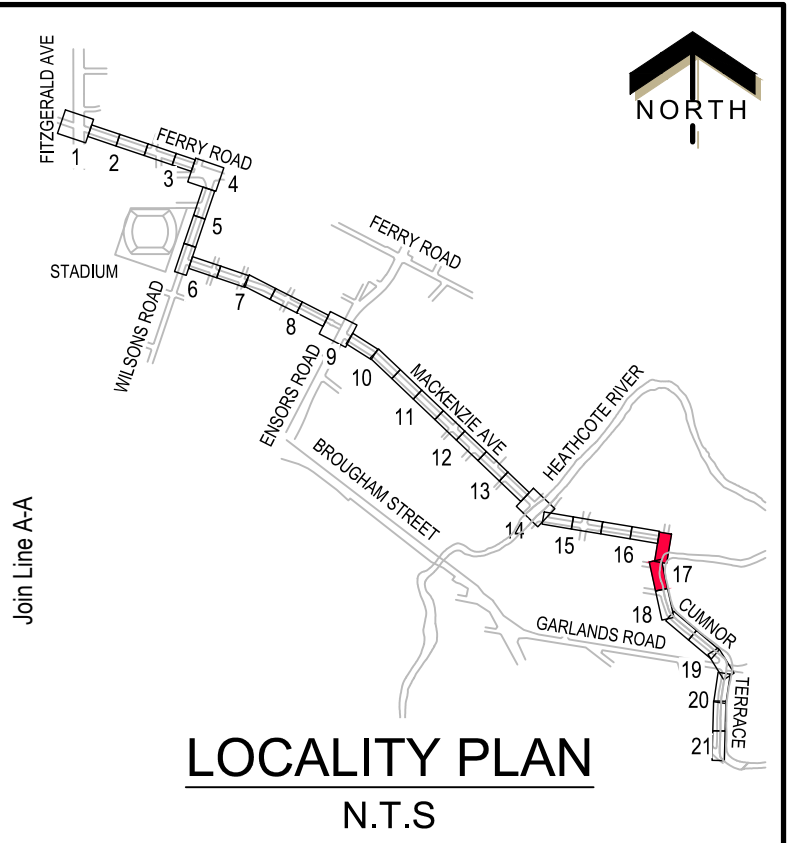



Join Line A-A
Refer Sheet 18

KEY	
	Existing Kerb
	Proposed Kerb
	No Stopping Line
	Cycleway Surfacing
	Shared Path
	Separator
	Landscape Separator
	Ramp
	Tactile Ground Surface Indicator
	Street Lighting Remove
	Threshold Element (e.g. Seats, Cycle Racks, Way Finding, Drinking Fountain)
	Grass
	Landscape Planting
	Patterned Surface
	Existing Tree
	Existing Tree To Be Removed
	Proposed Trees (Species to be confirmed)



Original size mm
100
50
30
10
0

© Copyright Christchurch City Council © Aerial Photography Copyright Terralink International Ltd


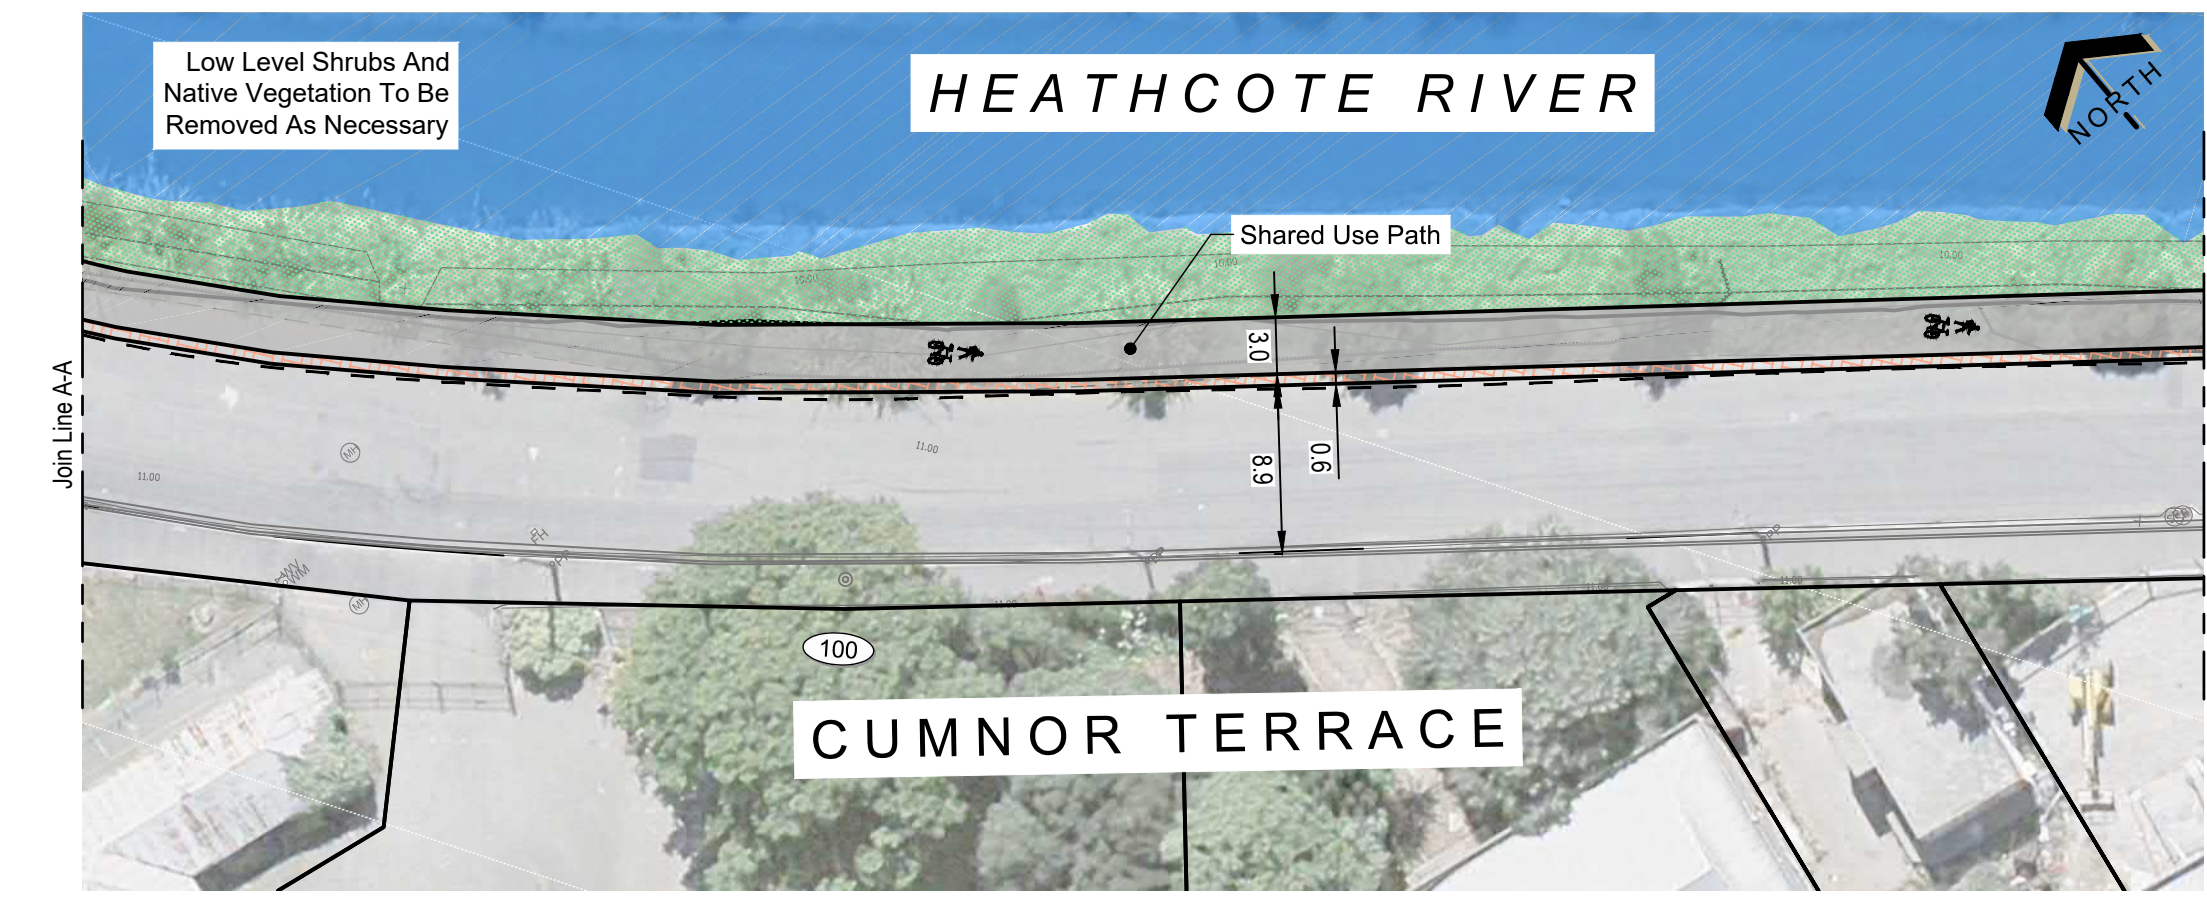
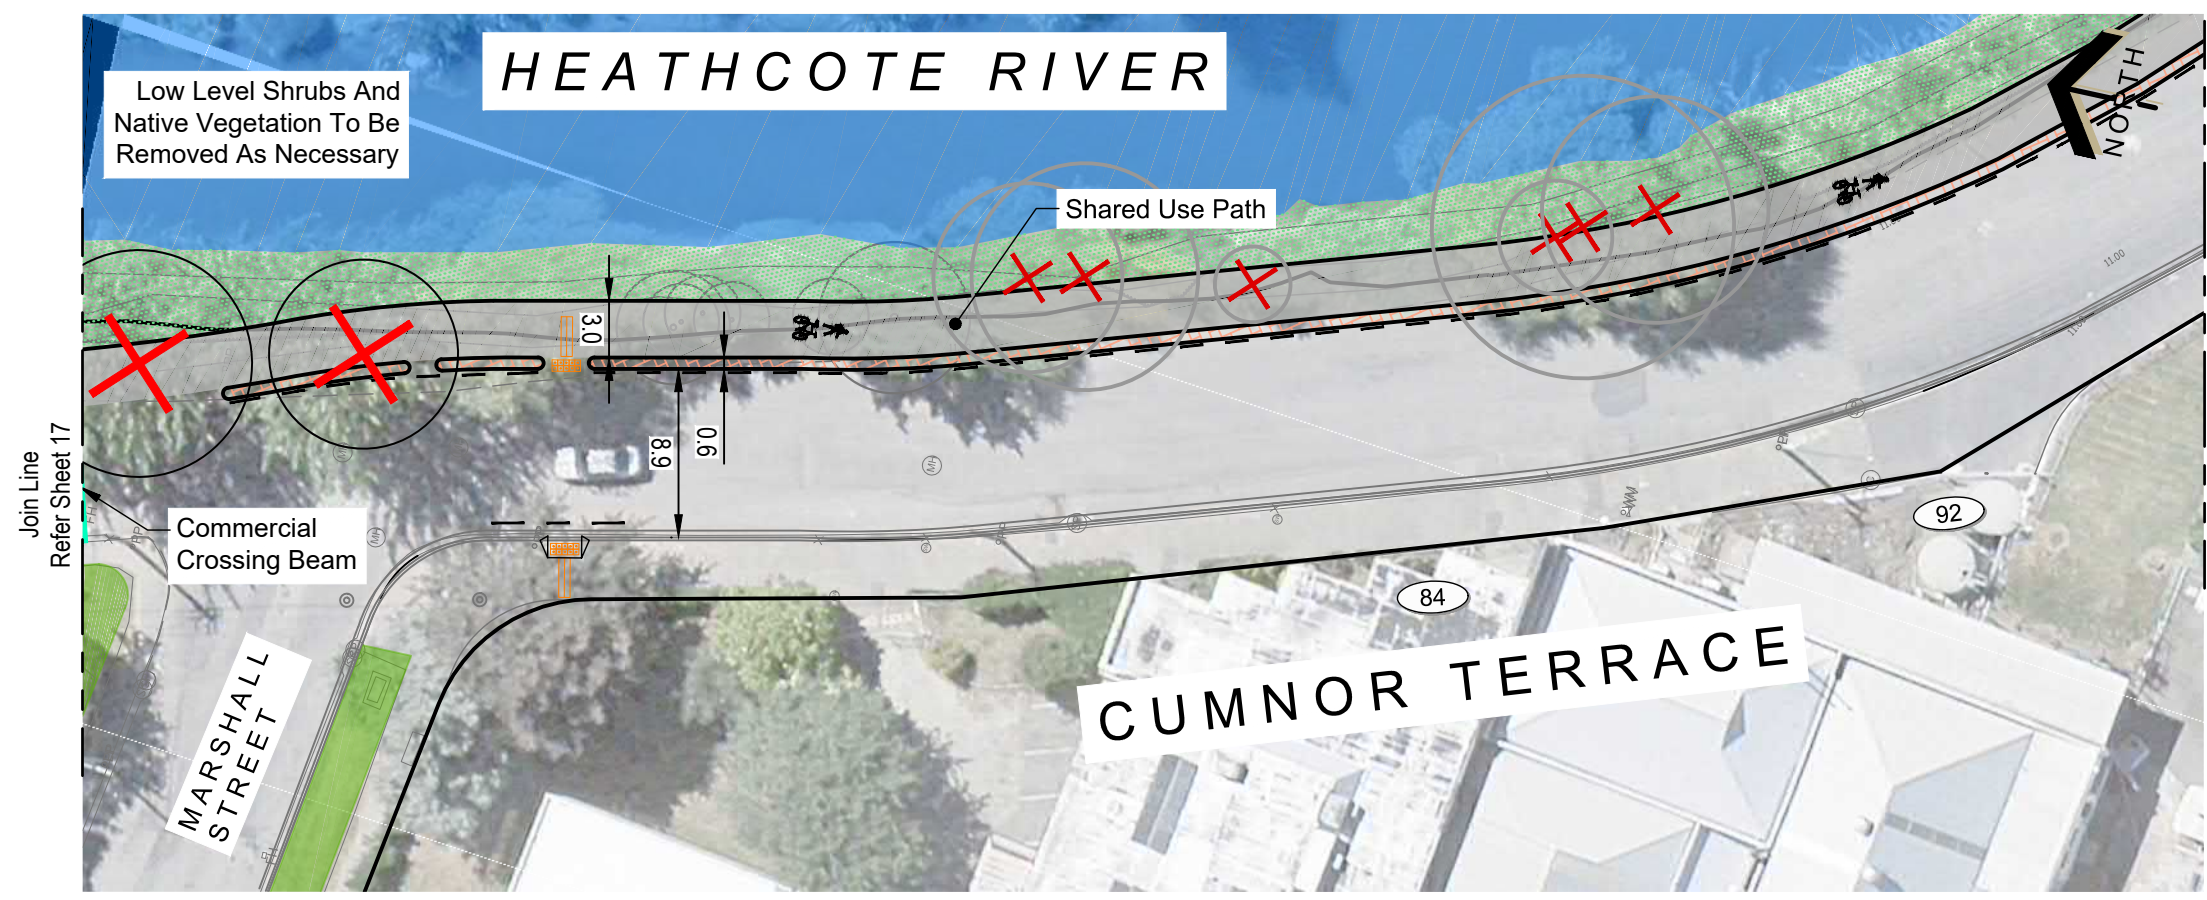


KEY	
	Existing Kerb
	Proposed Kerb
	No Stopping Line
	Cycleway Surfacing
	Shared Path
	Separator
	Landscape Separator
	Ramp
	Tactile Ground Surface Indicator
	Street Lighting Remove
	Threshold Element (e.g. Seats, Cycle Racks, Way Finding, Drinking Fountain)
	Grass
	Landscape Planting
	Patterned Surface
	Existing Tree
	Existing Tree To Be Removed
	Proposed Trees (Species to be confirmed)



Original size mm
100
50
30
10
0

© Copyright Christchurch City Council © Aerial Photography Copyright Terralink International Ltd

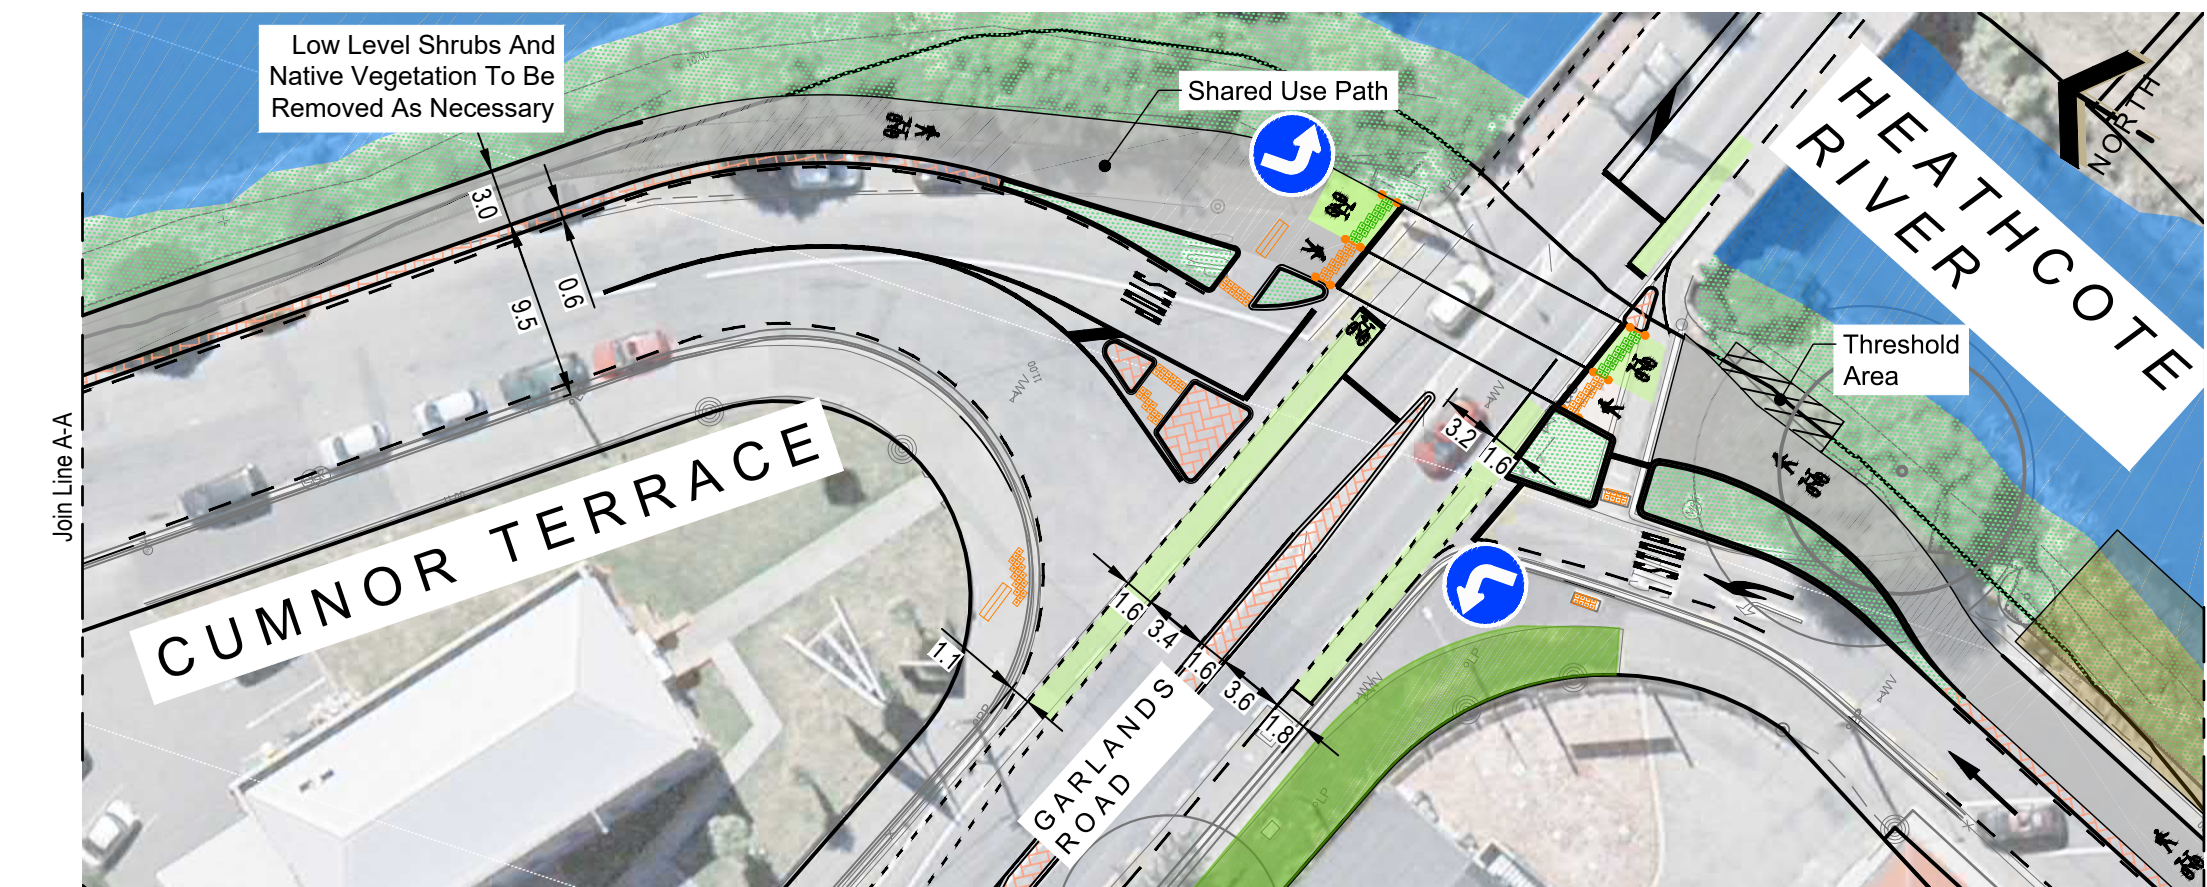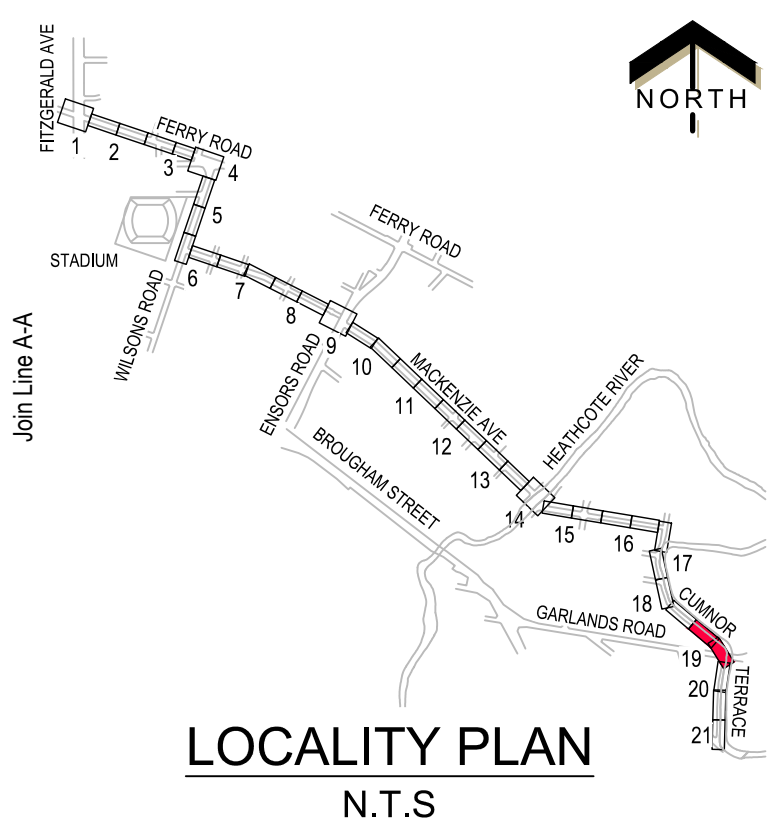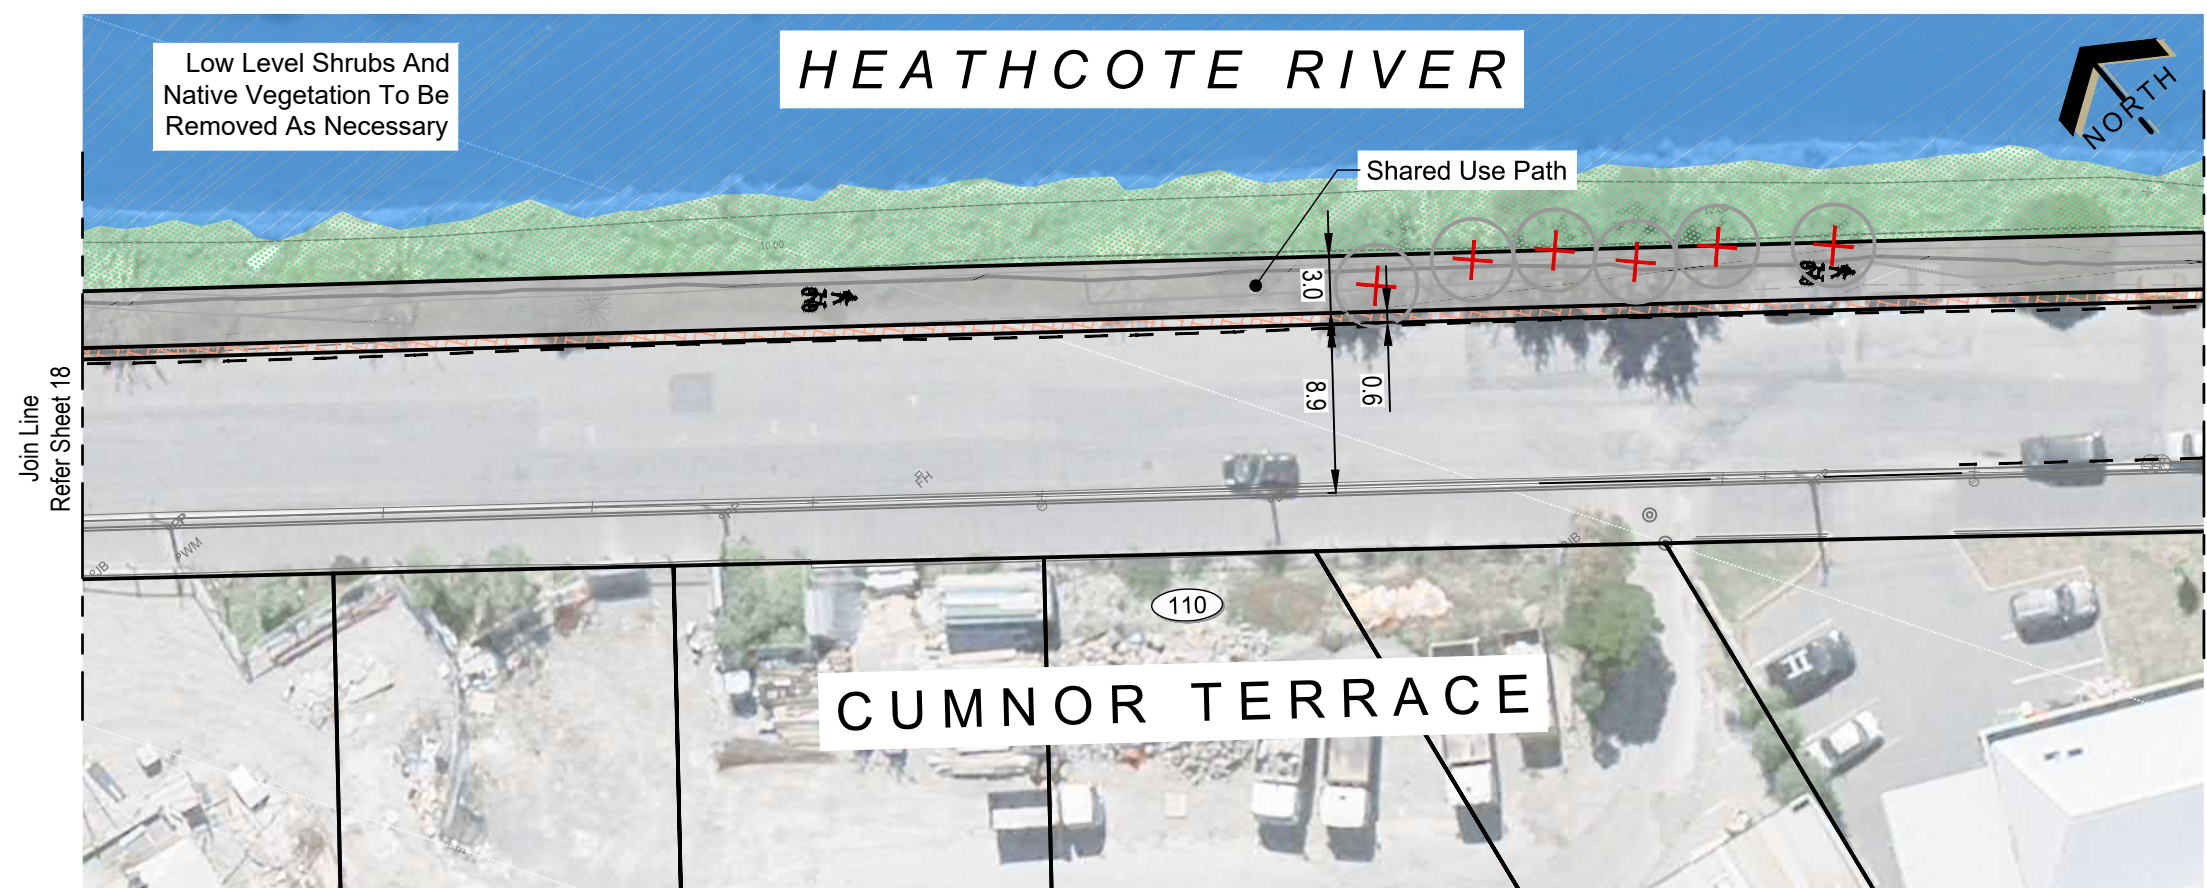

KEY	
	Existing Kerb
	Proposed Kerb
	No Stopping Line
	Cycleway Surfacing
	Shared Path
	Separator
	Landscape Separator
	Ramp
	Tactile Ground Surface Indicator
	Street Lighting Remove
	Threshold Element (e.g. Seats, Cycle Racks, Way Finding, Drinking Fountain)
	Grass
	Landscape Planting
	Patterned Surface
	Existing Tree
	Existing Tree To Be Removed
	Proposed Trees (Species to be confirmed)



CUMNOR TERRACE - (Garlands Road)

Major Cycleways - Heathcote Expressway Route - Section 1

Scheme Plan - For Approval

Sheet 19




Original Plan Size: A3

ISSUE. 1 23/02/2017

TP348901 MJR CP502843/01

Original size mm
100
50
30
10
0

© Copyright Christchurch City Council © Aerial Photography Copyright Terralink International Ltd

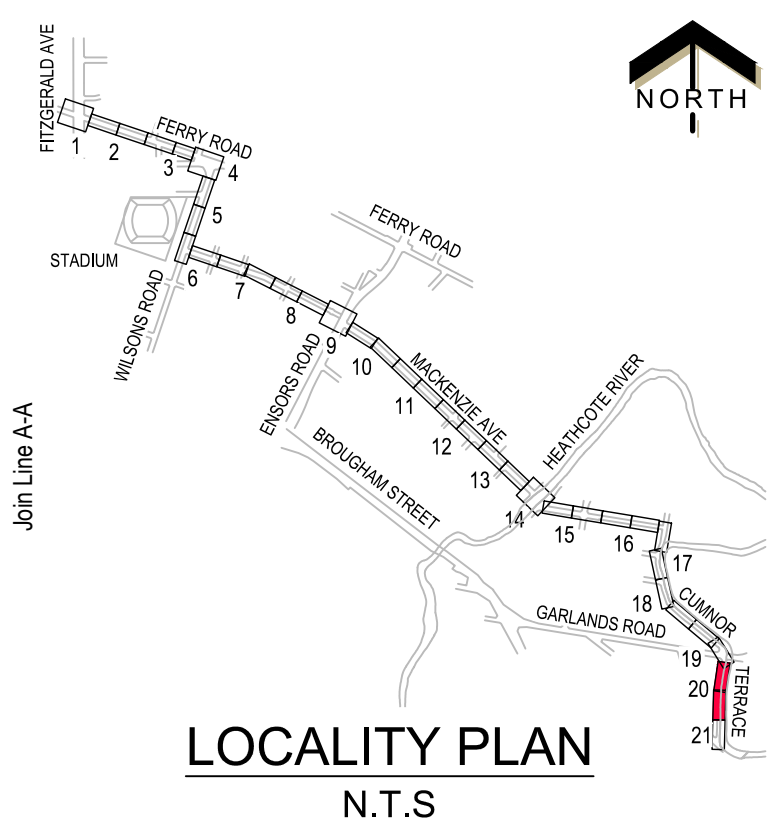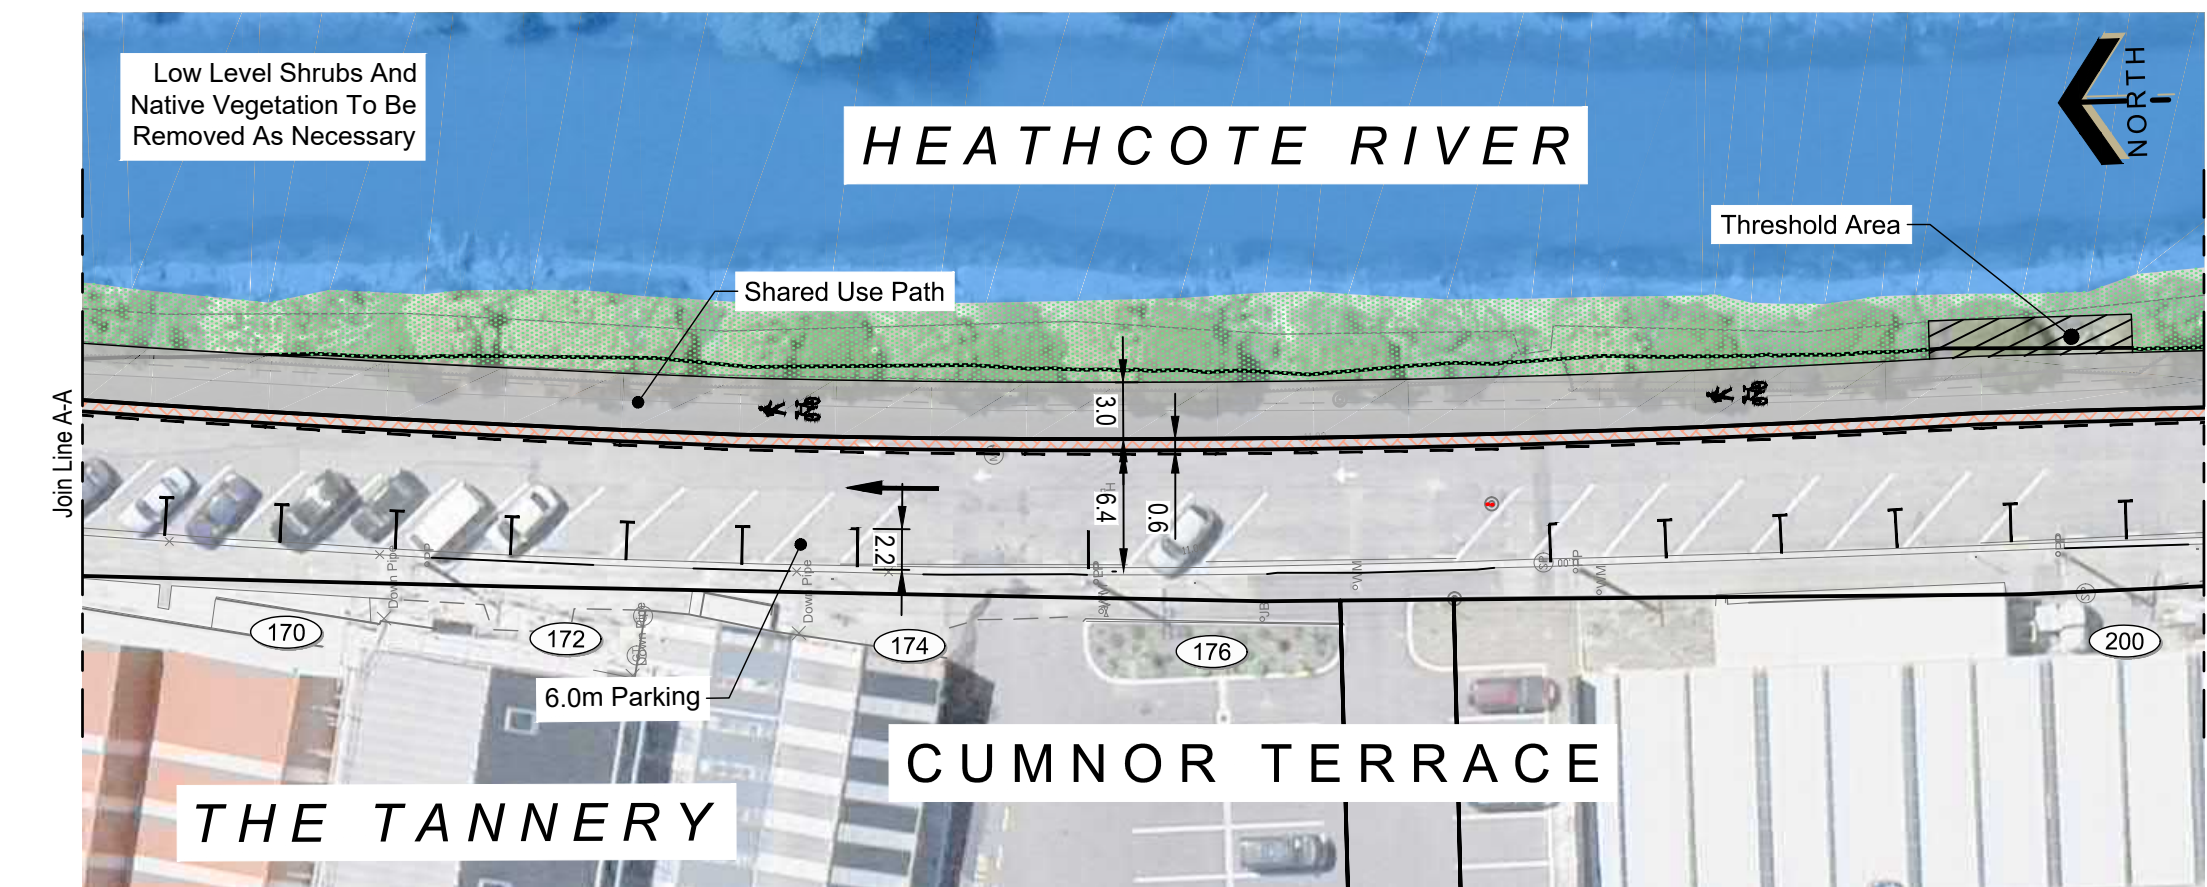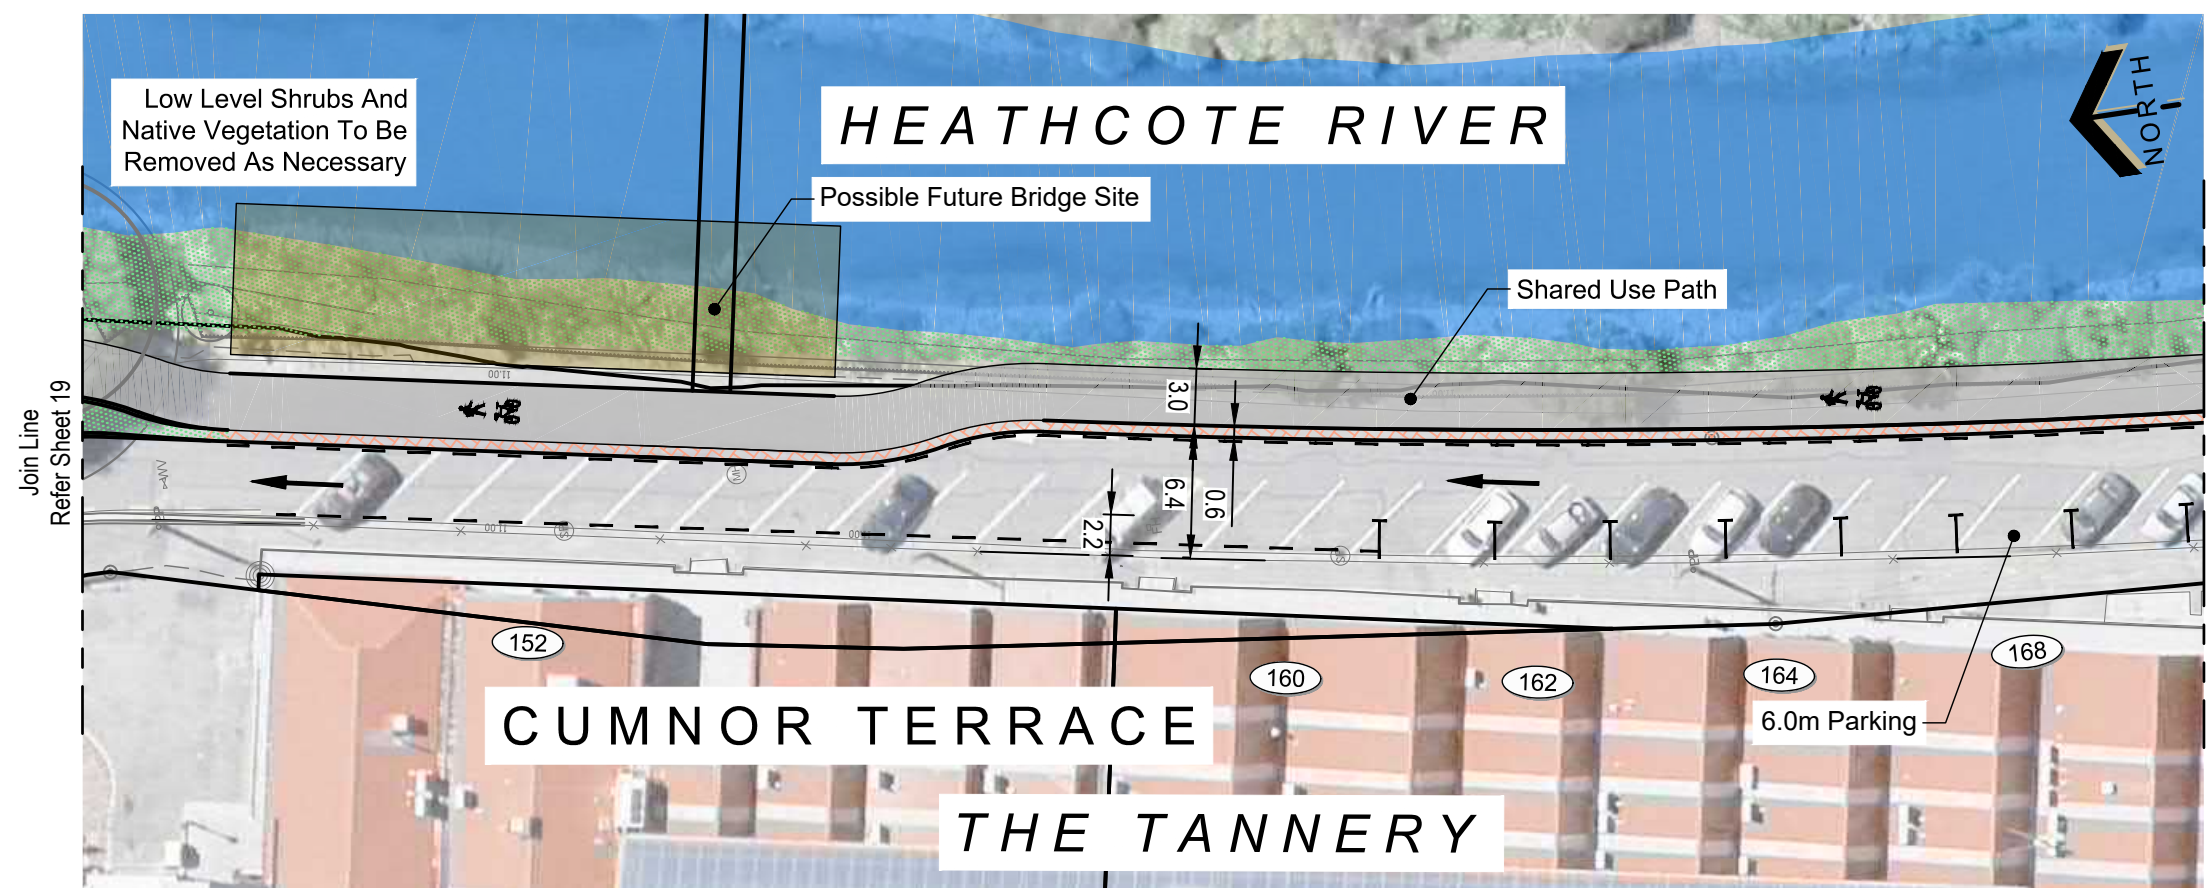

KEY	
	Existing Kerb
	Proposed Kerb
	No Stopping Line
	Cycleway Surfacing
	Shared Path
	Separator
	Landscape Separator
	Ramp
	Tactile Ground Surface Indicator
	Street Lighting Remove
	Threshold Element (e.g. Seats, Cycle Racks, Way Finding, Drinking Fountain)
	Grass
	Landscape Planting
	Patterned Surface
	Existing Tree
	Existing Tree To Be Removed
	Proposed Trees (Species to be confirmed)




CUMNOR TERRACE
Major Cycleways - Heathcote Expressway Route - Section 1
Scheme Plan - For Approval

Sheet 20

Original Plan Size: A3
ISSUE. 1 23/02/2017
TP348901 MJR CP502843/01

Original size mm
100
50
30
10
0

© Copyright Christchurch City Council © Aerial Photography Copyright Terralink International Ltd

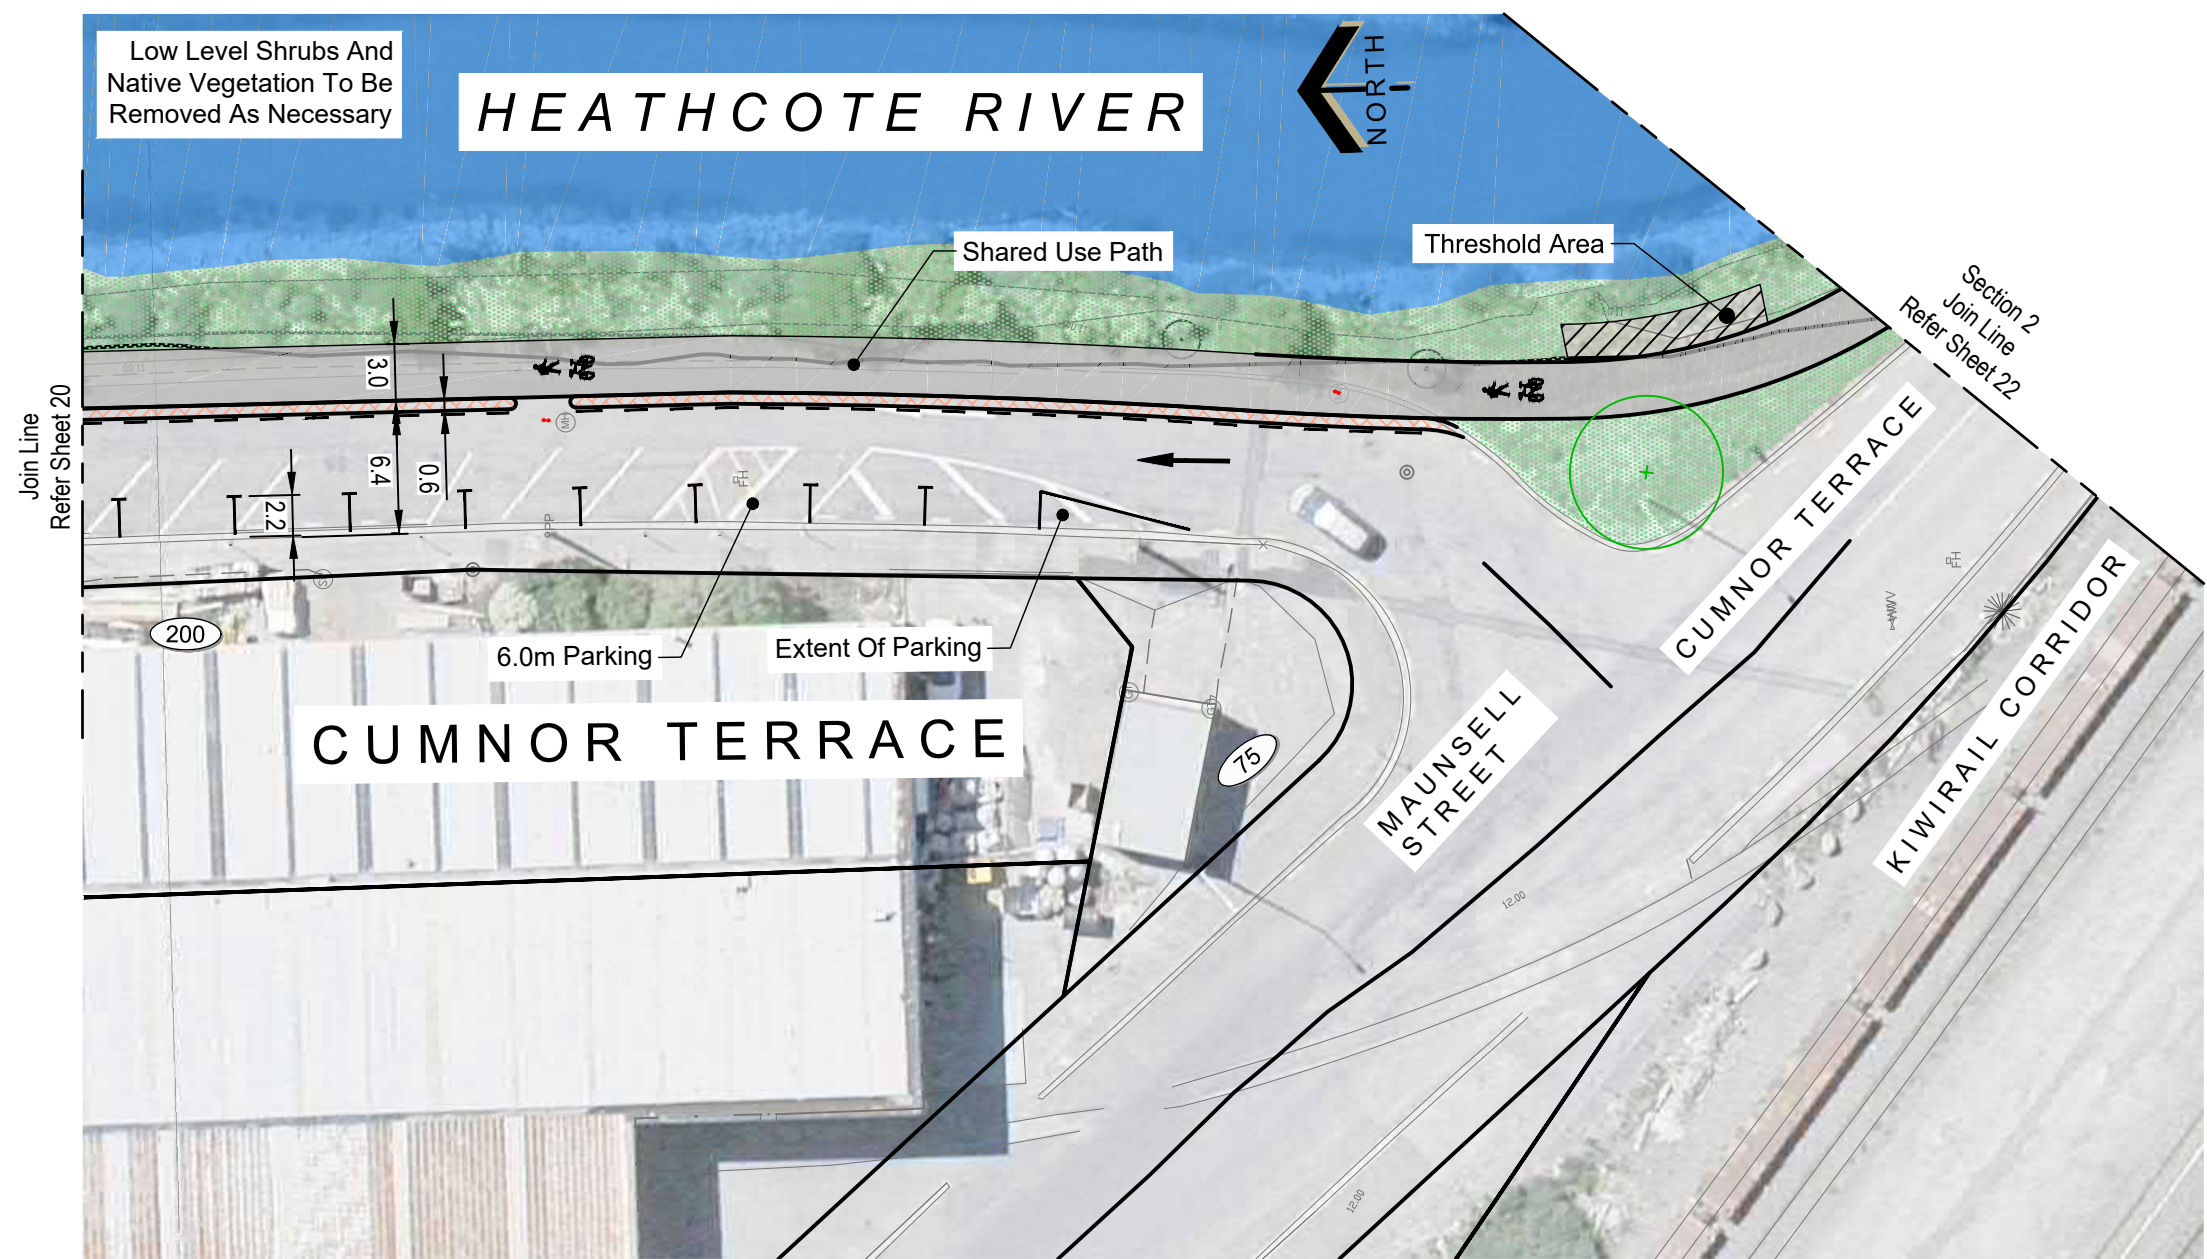


KEY	
	Existing Kerb
	Proposed Kerb
	No Stopping Line
	Cycleway Surfacing
	Shared Path
	Separator
	Landscape Separator
	Ramp
	Tactile Ground Surface Indicator
	Street Lighting Remove
	Threshold Element (e.g. Seats, Cycle Racks, Way Finding, Drinking Fountain)
	Grass
	Landscape Planting
	Patterned Surface
	Existing Tree
	Existing Tree To Be Removed
	Proposed Trees (Species to be confirmed)





100 Original size mm
50
30
10
0

Note:
Low level shrubs and native
vegetation to be removed as required.

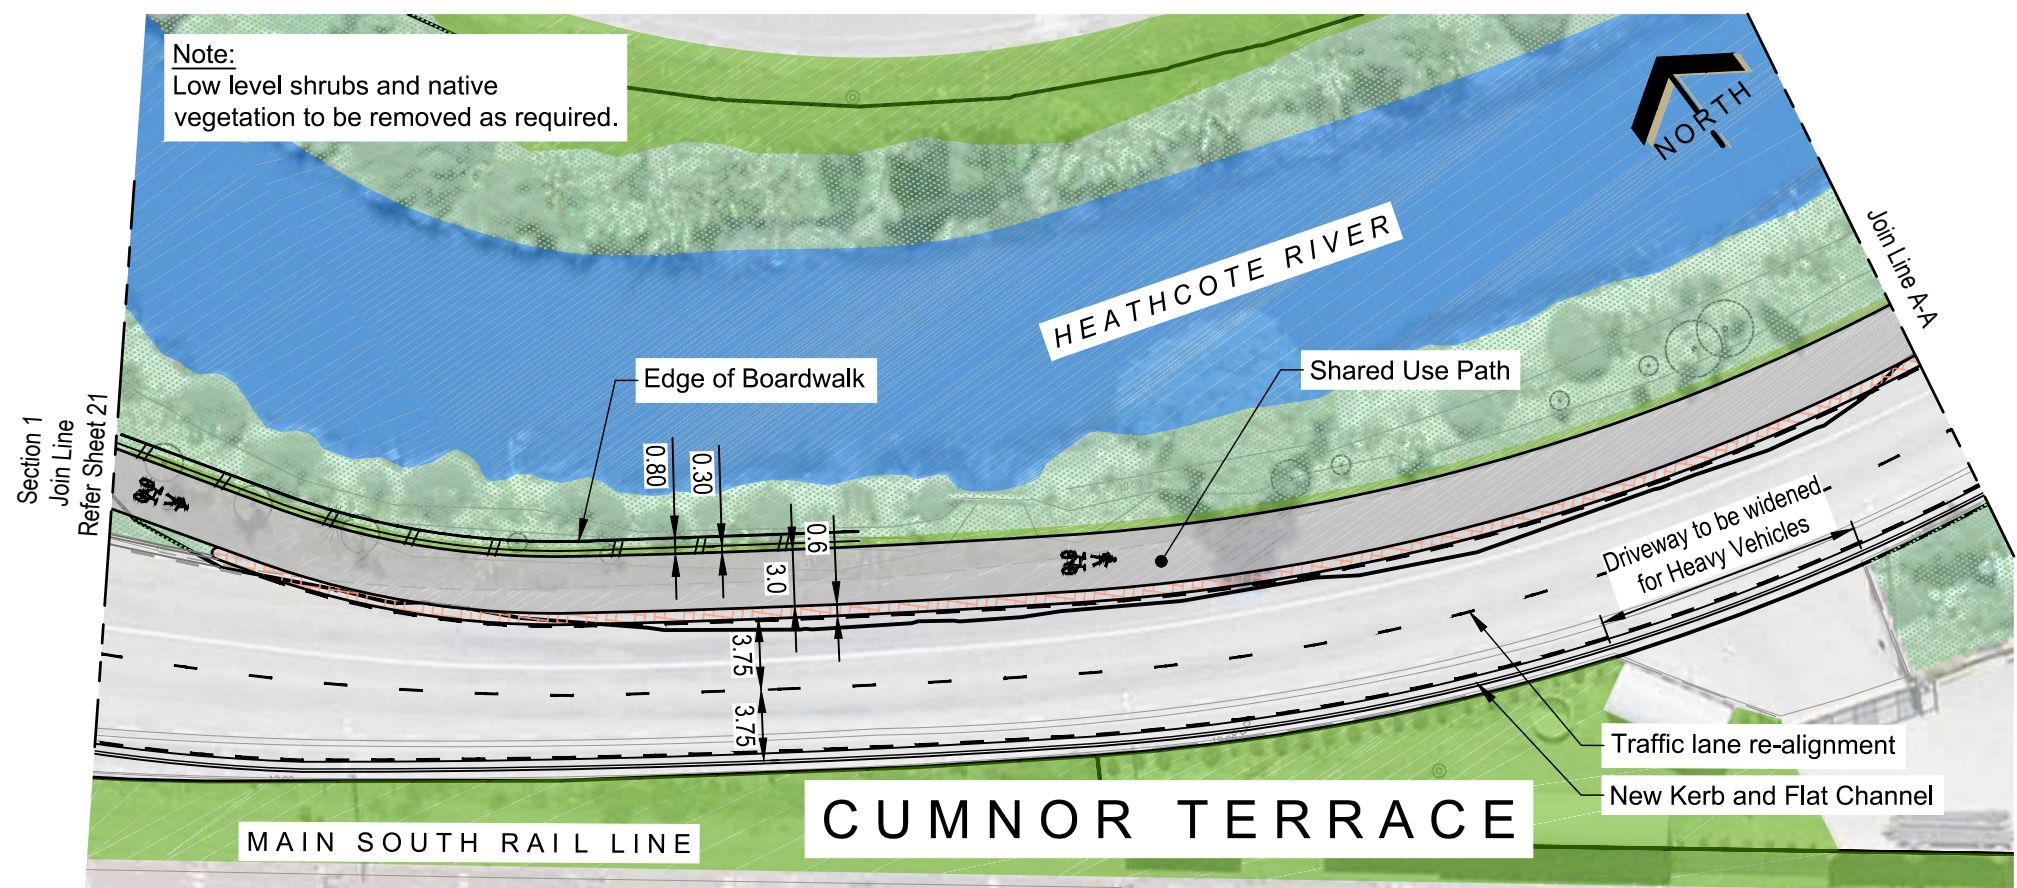

Note:
Low level shrubs and native
vegetation to be removed as required.

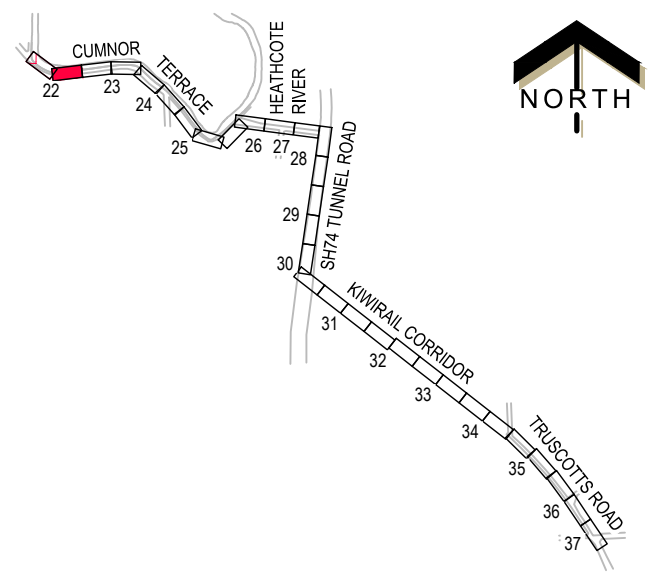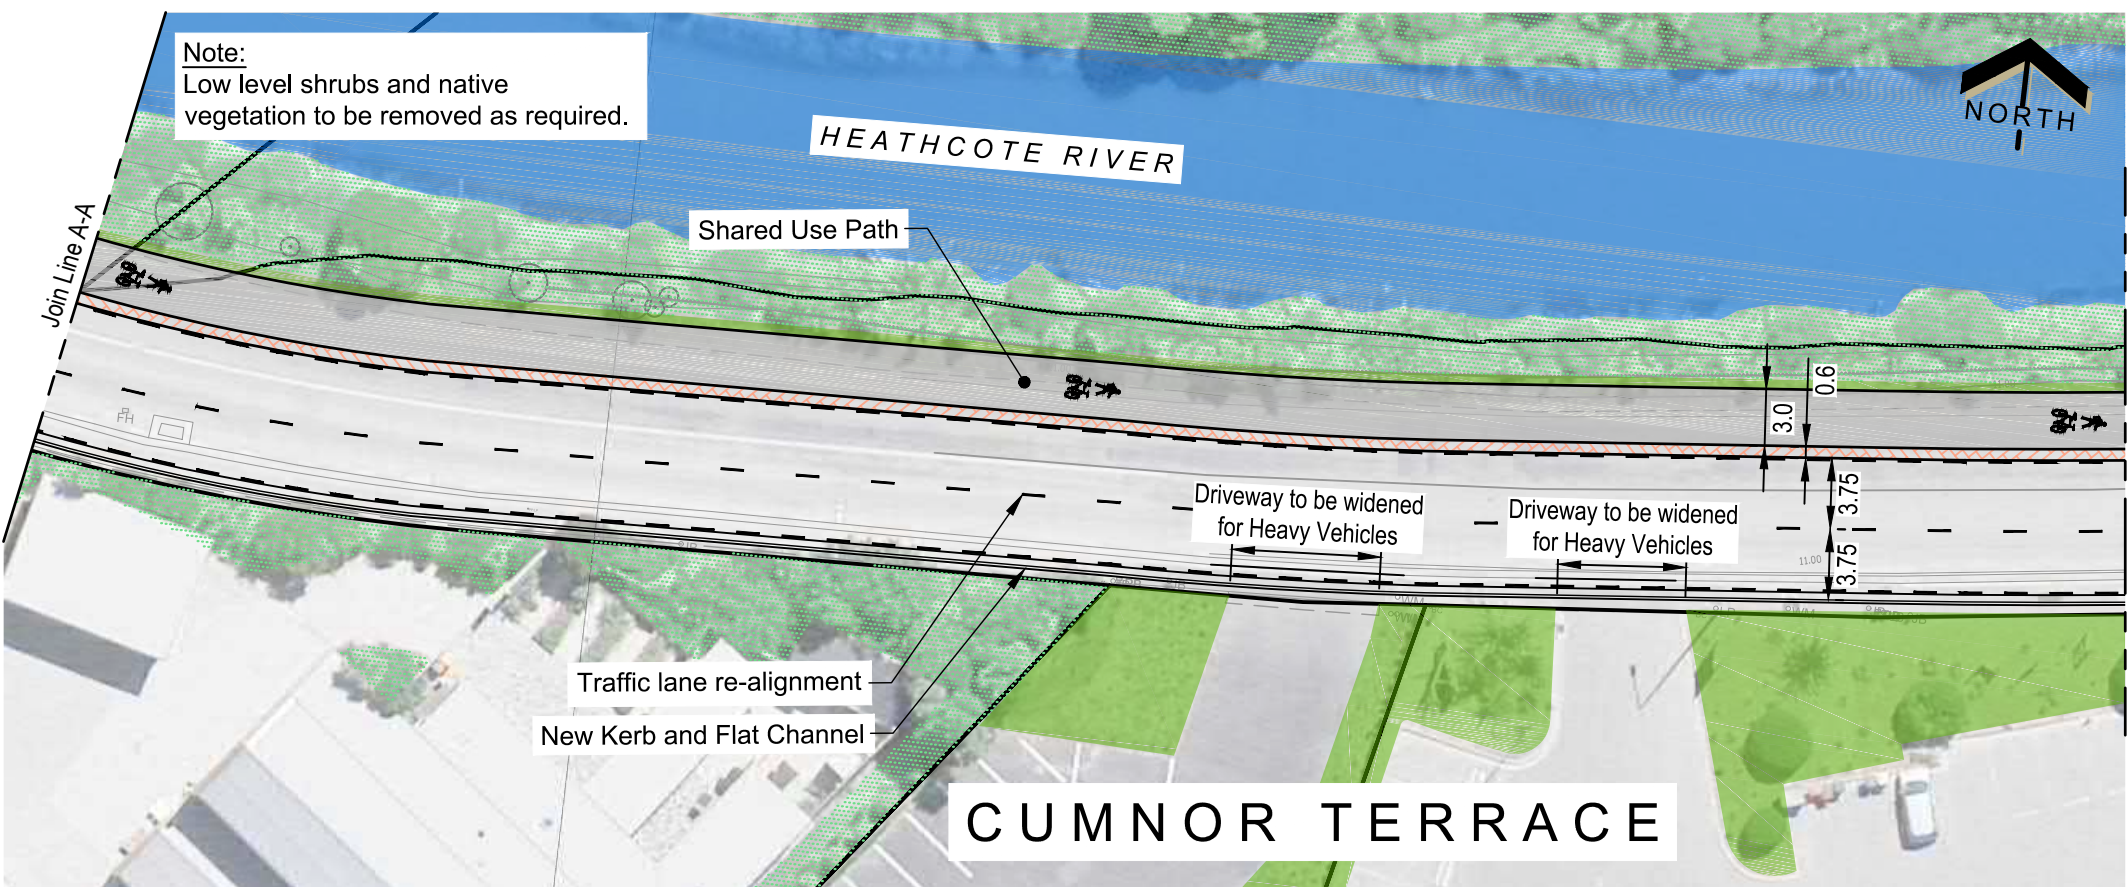




LOCALITY PLAN
N.T.S

KEY	
	Existing Kerb
	Proposed Kerb
	No Stopping Line
	Cycleway Surfacing
	Shared Path
	Separator
	Landscape Separator
	Ramp
	Tactile Ground Surface Indicator
	Street Lighting Remove
	Threshold Element (e.g. Seats, Cycle Racks, Way Finding, Drinking Fountain)
	Grass
	Landscape Planting
	Patterned Surface
	Existing Tree
	Existing Tree To Be Removed
	Proposed Trees (Species to be confirmed)




Original size mm
100
50
30
10
0

© Copyright Christchurch City Council © Aerial Photography Copyright Terralink International Ltd

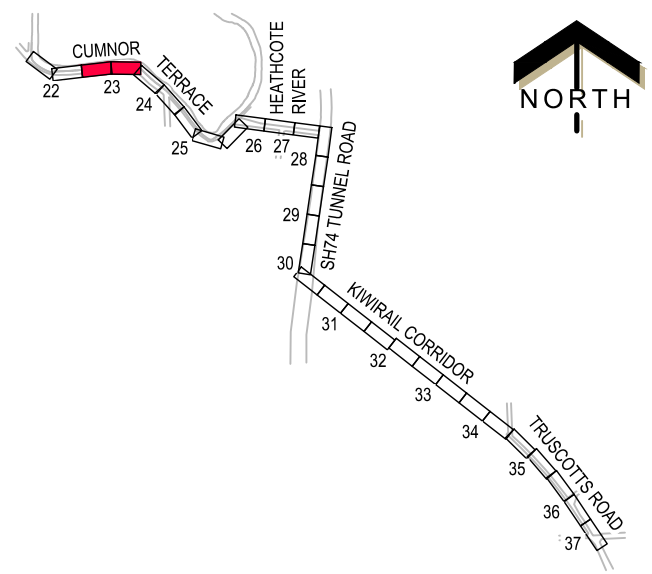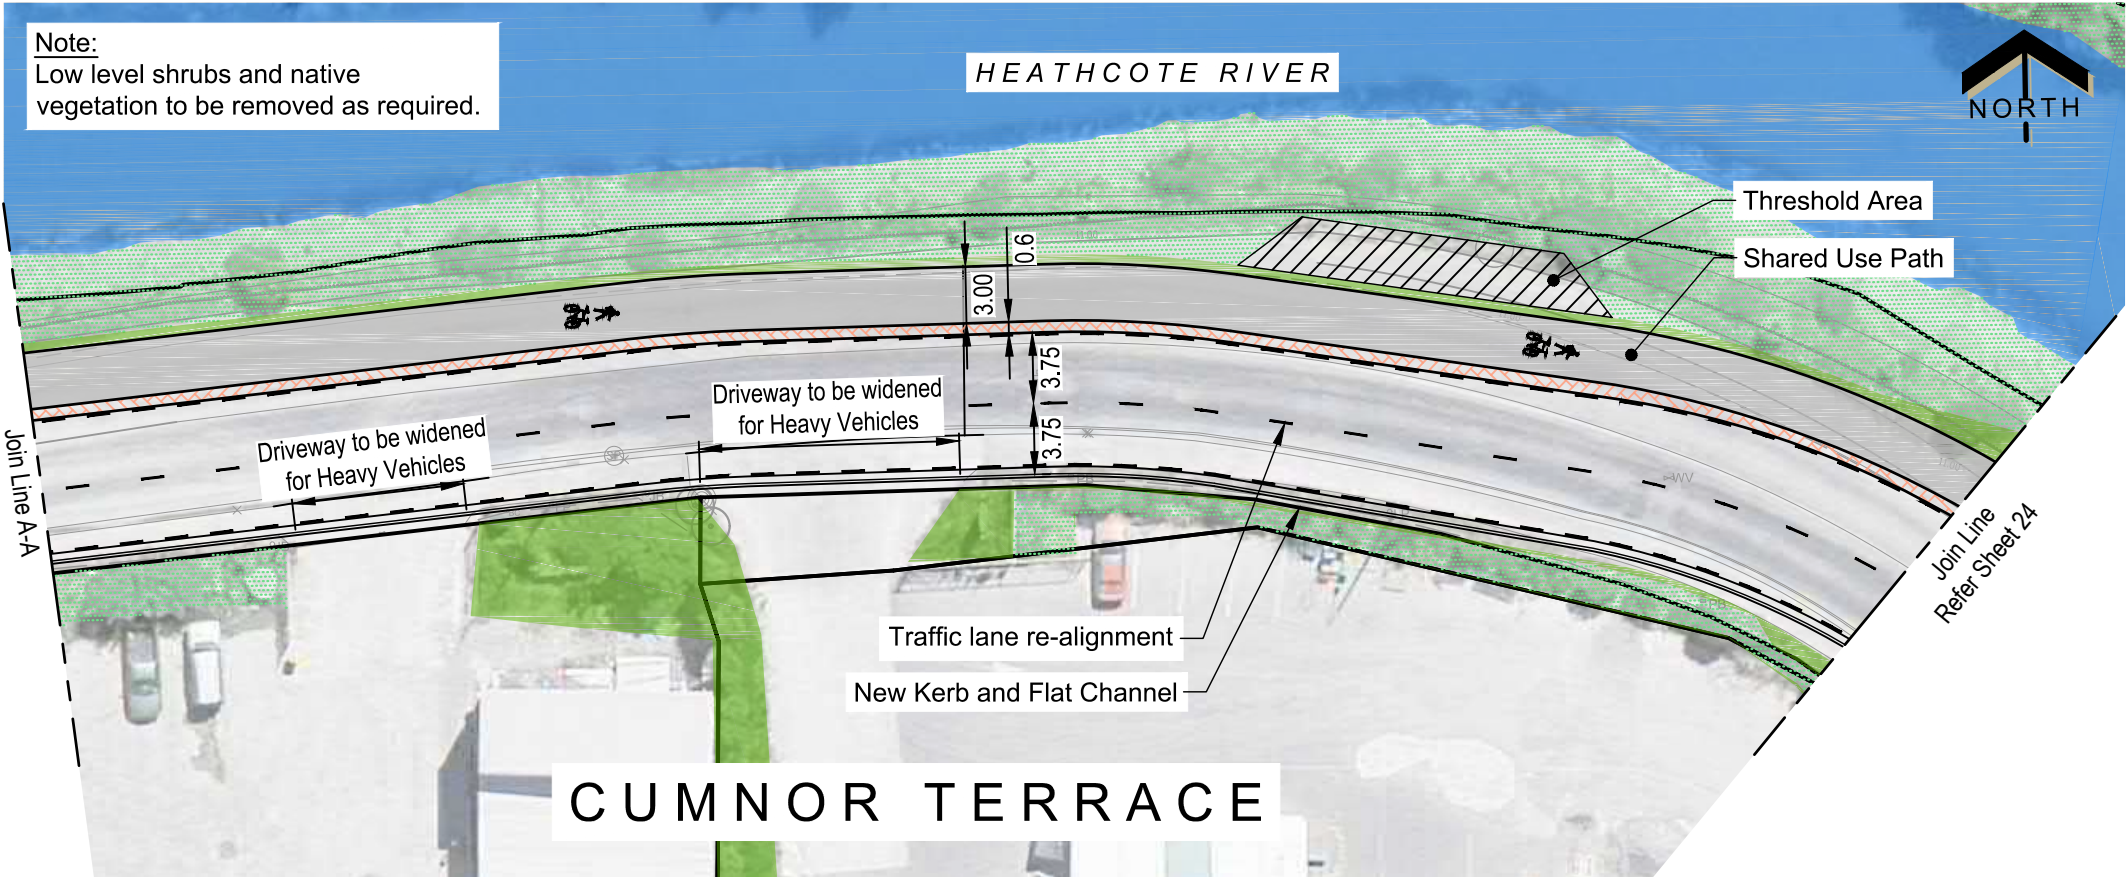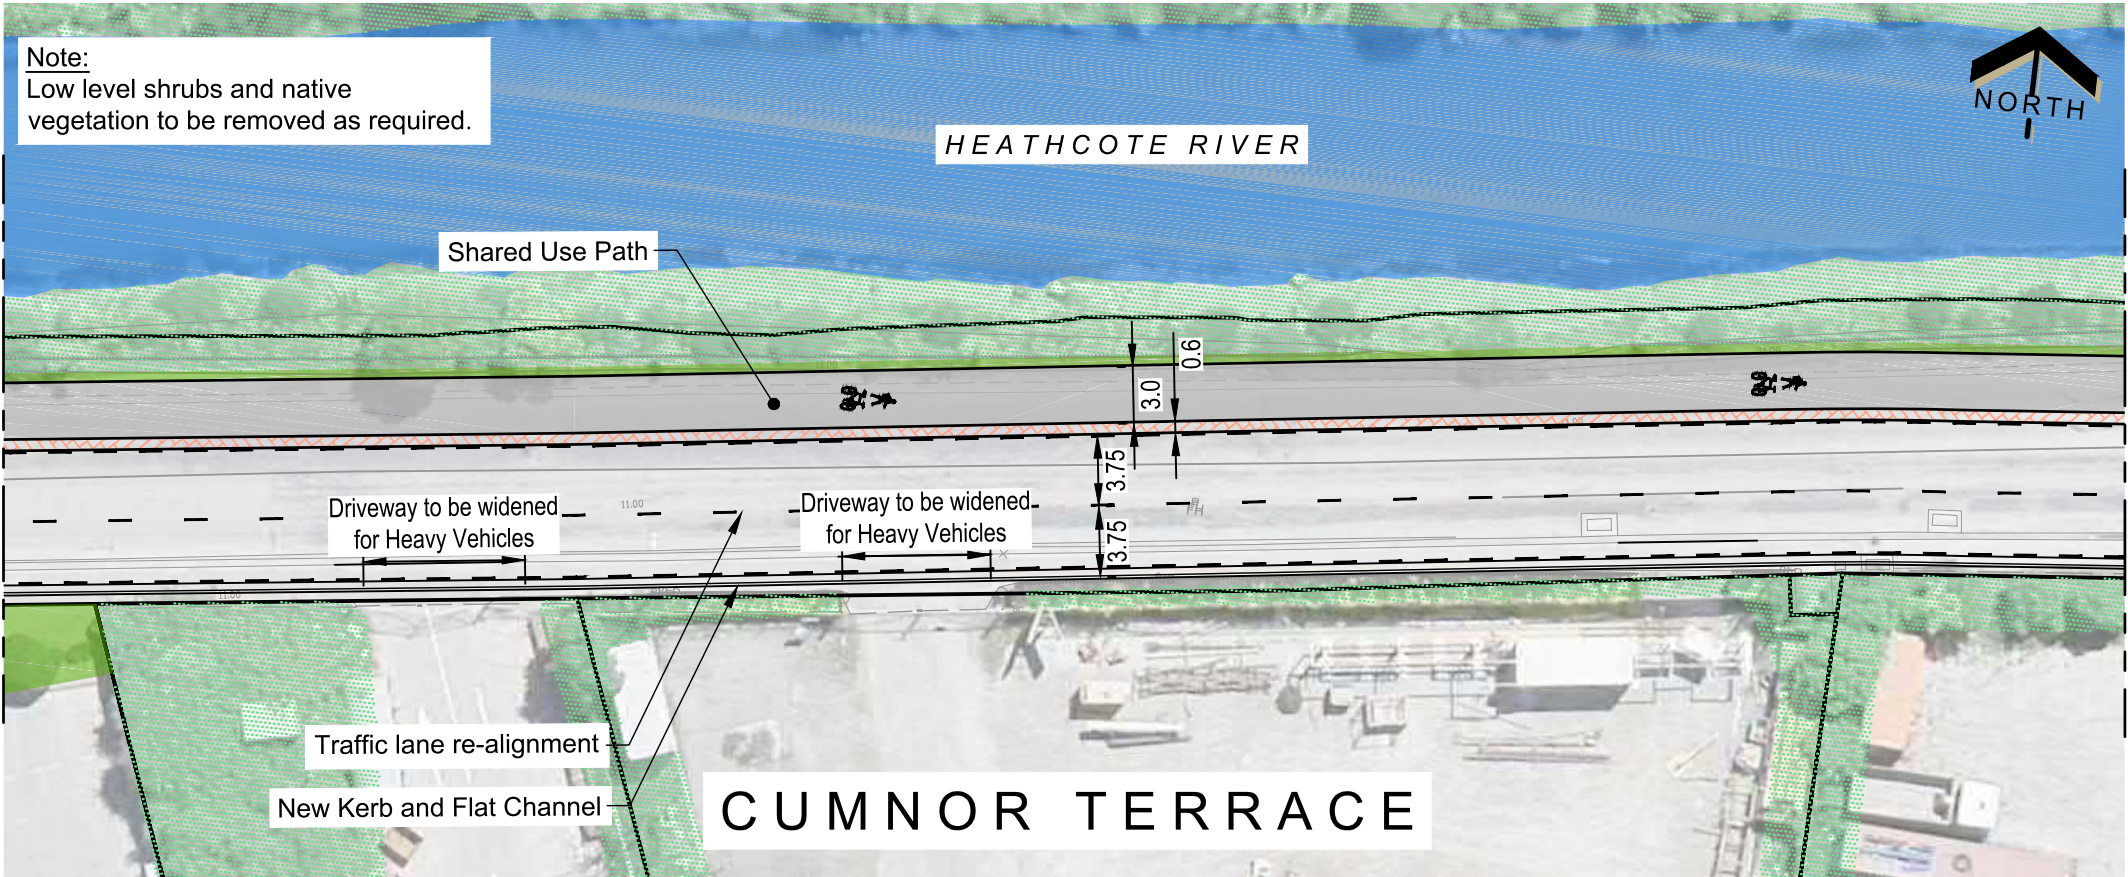

LOCALITY PLAN
N.T.S

KEY	
	Existing Kerb
	Proposed Kerb
	No Stopping Line
	Cycleway Surfacing
	Shared Path
	Separator
	Landscape Separator
	Ramp
	Tactile Ground Surface Indicator
	Street Lighting Remove
	Threshold Element (e.g. Seats, Cycle Racks, Way Finding, Drinking Fountain)
	Grass
	Landscape Planting
	Patterned Surface
	Existing Tree
	Existing Tree To Be Removed
	Proposed Trees (Species to be confirmed)

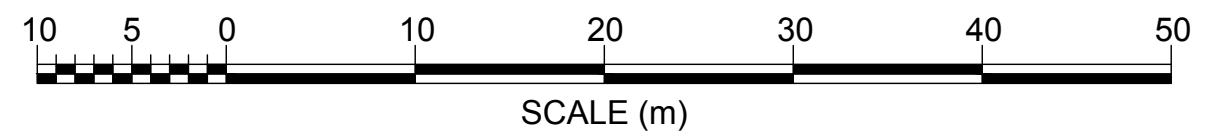

Original size mm
100
50
30
10
0

© Copyright Christchurch City Council © Aerial Photography Copyright Terralink International Ltd

Note:
Low level shrubs and native
vegetation to be removed as required.

HEATHCOTE RIVER



Join Line
Refer Sheet 23

Join Line A-A


CUMNOR TERRACE

End of Kerb Construction
Existing No Parking to remain.

Traffic lane re-alignment

Note:
Low level shrubs and native
vegetation to be removed as required.

HEATHCOTE RIVER

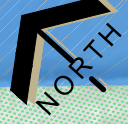

Join Line A-A

Join Line
Refer Sheet 25

CUMNOR TERRACE

Existing No Parking to remain.


Traffic lane re-alignment

New gate to prevent
unauthorized vehicle entry

CHAPMANS
ROAD



SCALE (m)

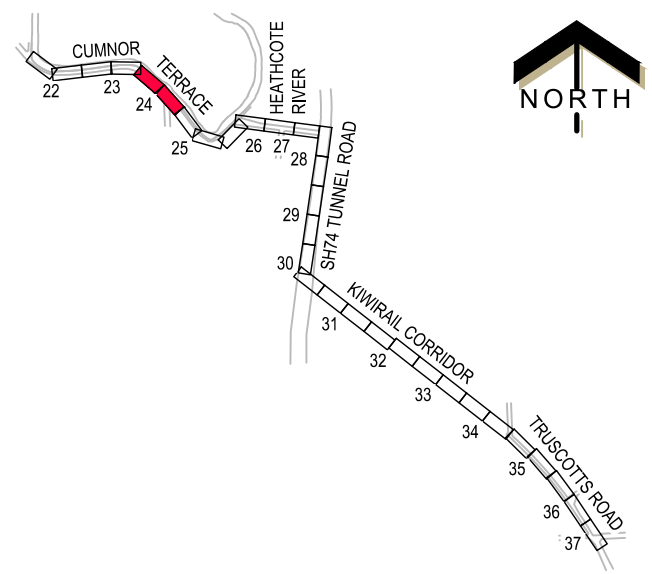


LOCALITY PLAN
N.T.S

KEY


	Existing Kerb
	Proposed Kerb
	No Stopping Line
	Cycleway Surfacing
	Shared Path
	Separator
	Landscape Separator
	Ramp
	Tactile Ground Surface Indicator
	Street Lighting Remove
	Threshold Element (e.g. Seats, Cycle Racks, Way Finding, Drinking Fountain)
	Grass
	Landscape Planting
	Patterned Surface
	Existing Tree
	Existing Tree To Be Removed
	Proposed Trees (Species to be confirmed)

Original size mm
100
50
30
10
0

Join Line
Refer Sheet 24

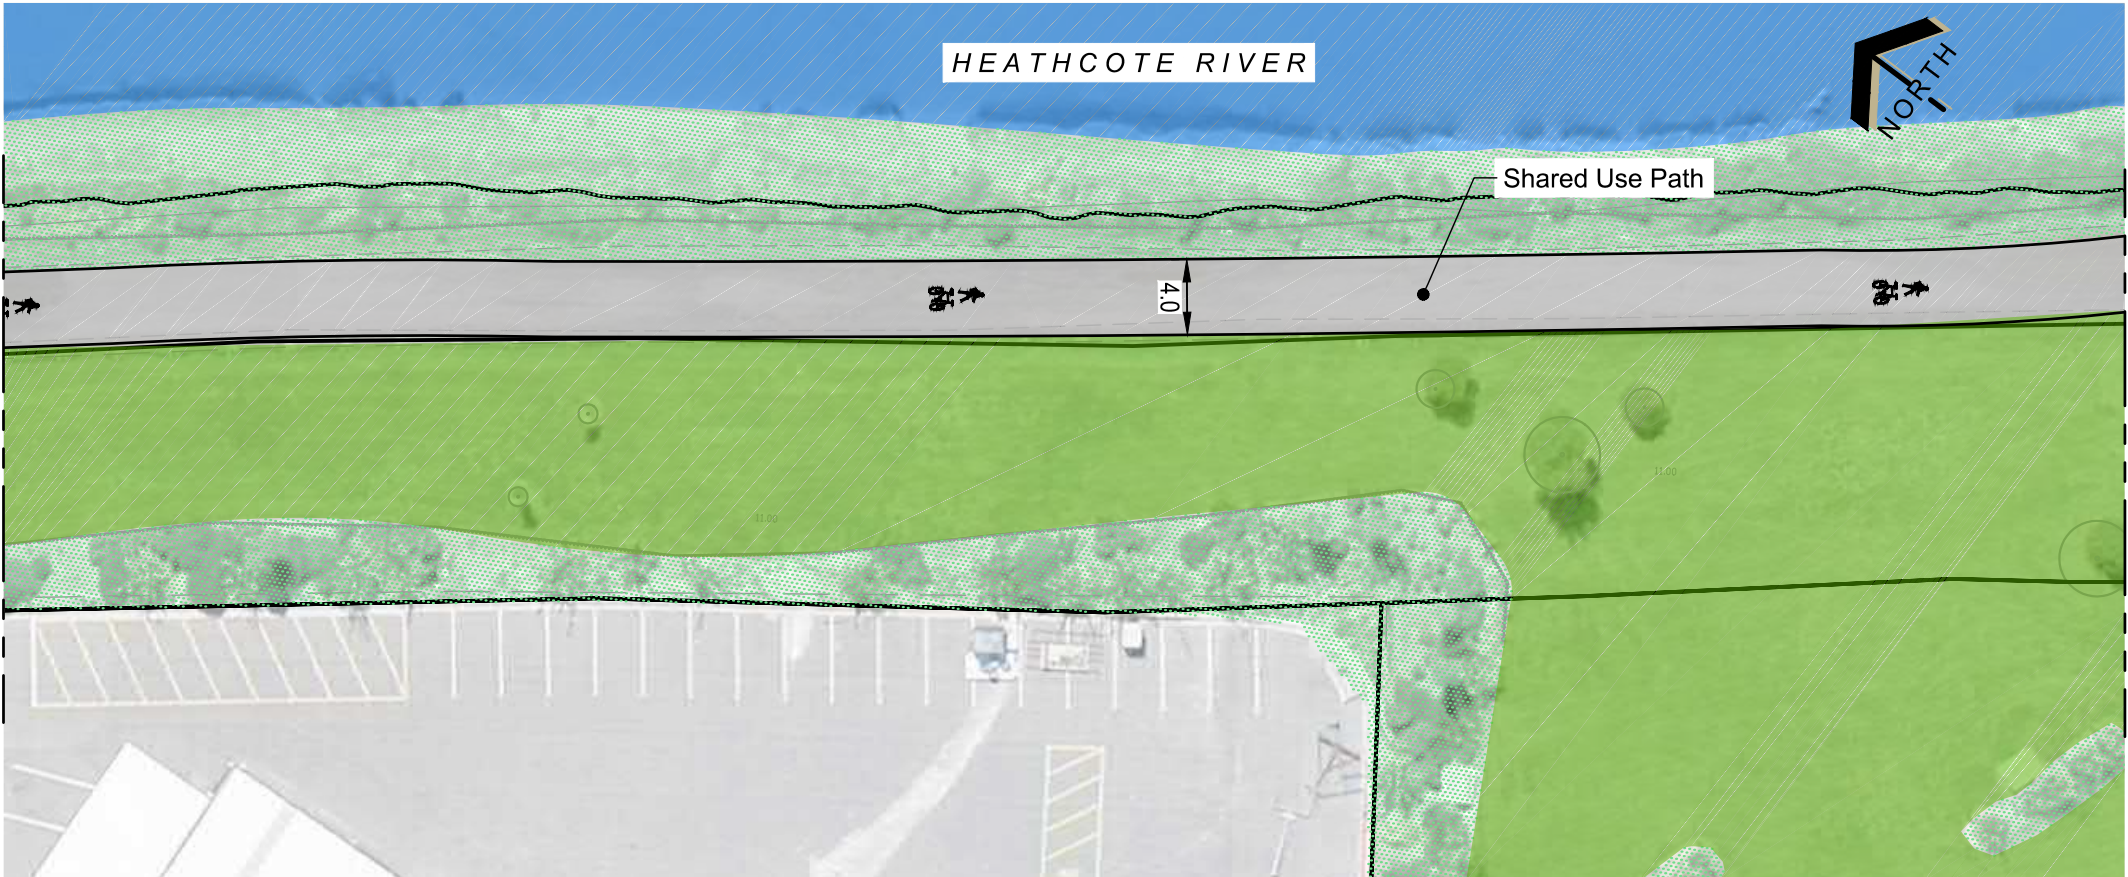


Join Line A-A

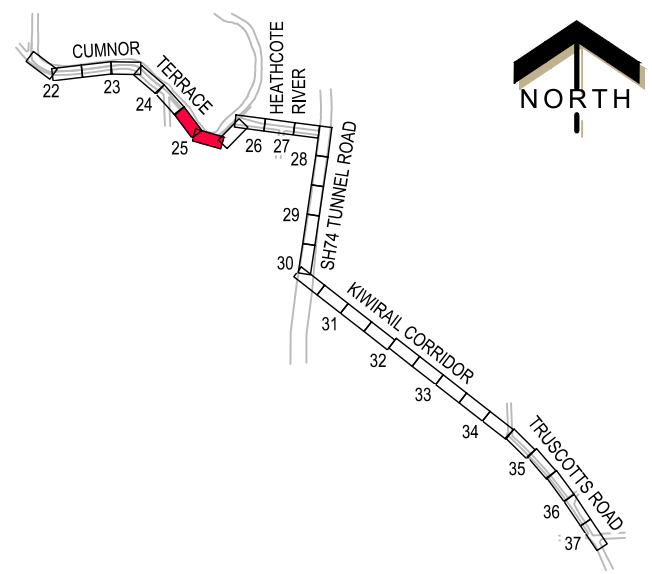


LOCALITY PLAN
N.T.S

Join Line A-A

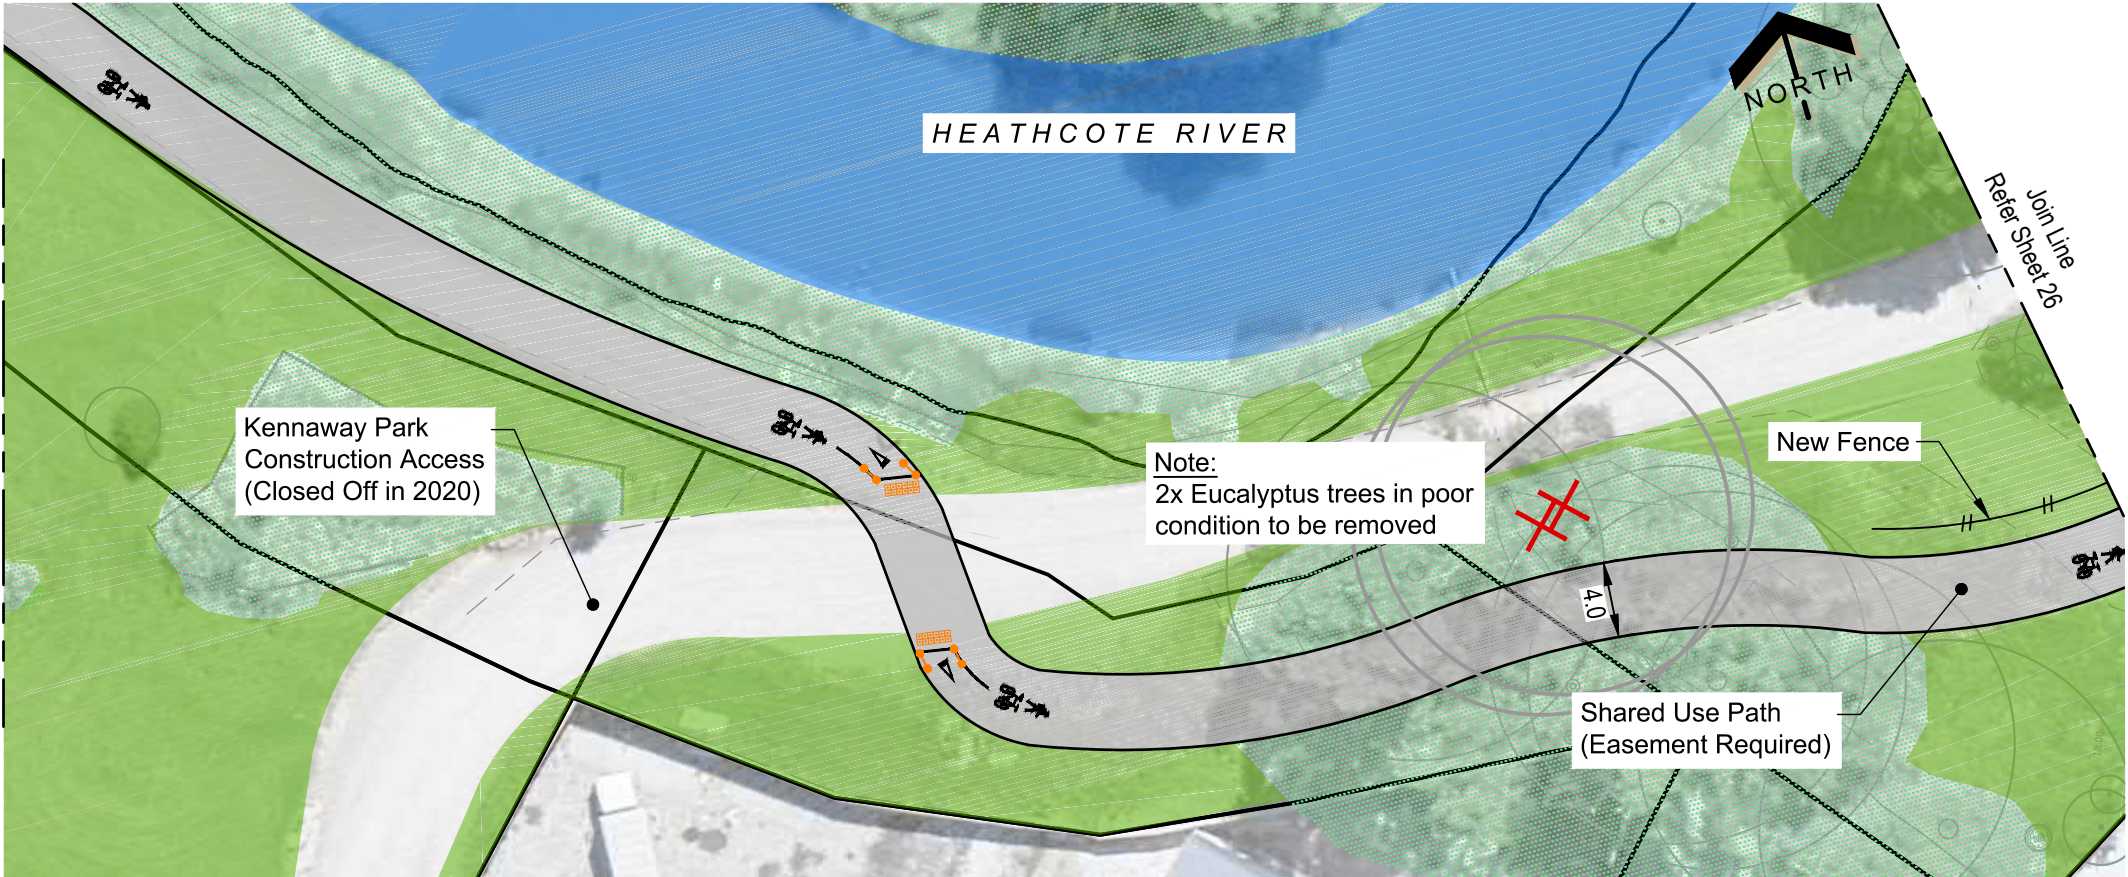

Join Line
Refer Sheet 26

KEY	
	Existing Kerb
	Proposed Kerb
	No Stopping Line
	Cycleway Surfacing
	Shared Path
	Separator
	Landscape Separator
	Ramp
	Tactile Ground Surface Indicator
	Street Lighting Remove
	Threshold Element (e.g. Seats, Cycle Racks, Way Finding, Drinking Fountain)
	Grass
	Landscape Planting
	Patterned Surface
	Existing Tree
	Existing Tree To Be Removed
	Proposed Trees (Species to be confirmed)

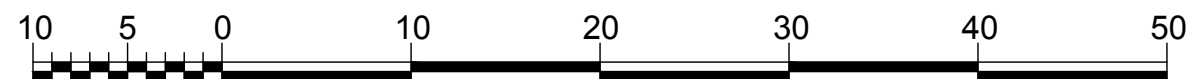

SCALE (m)






KENNAWAY PARK
Major Cycleways - Heathcote Expressway Route - Section 2
Scheme Plan - For Approval

Sheet 25

Original Plan Size: A3
ISSUE. 1 23/02/2017
TP349001 MJR CP502843/02

Original size mm
100
50
30
10
0

© Copyright Christchurch City Council © Aerial Photography Copyright Terralink International Ltd

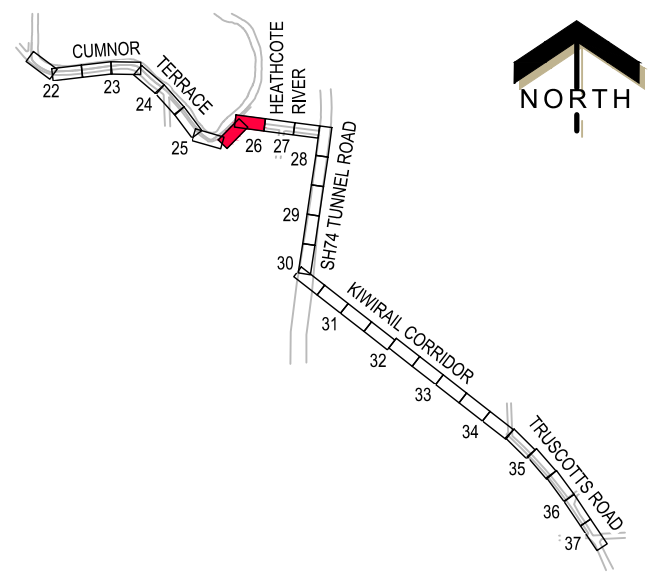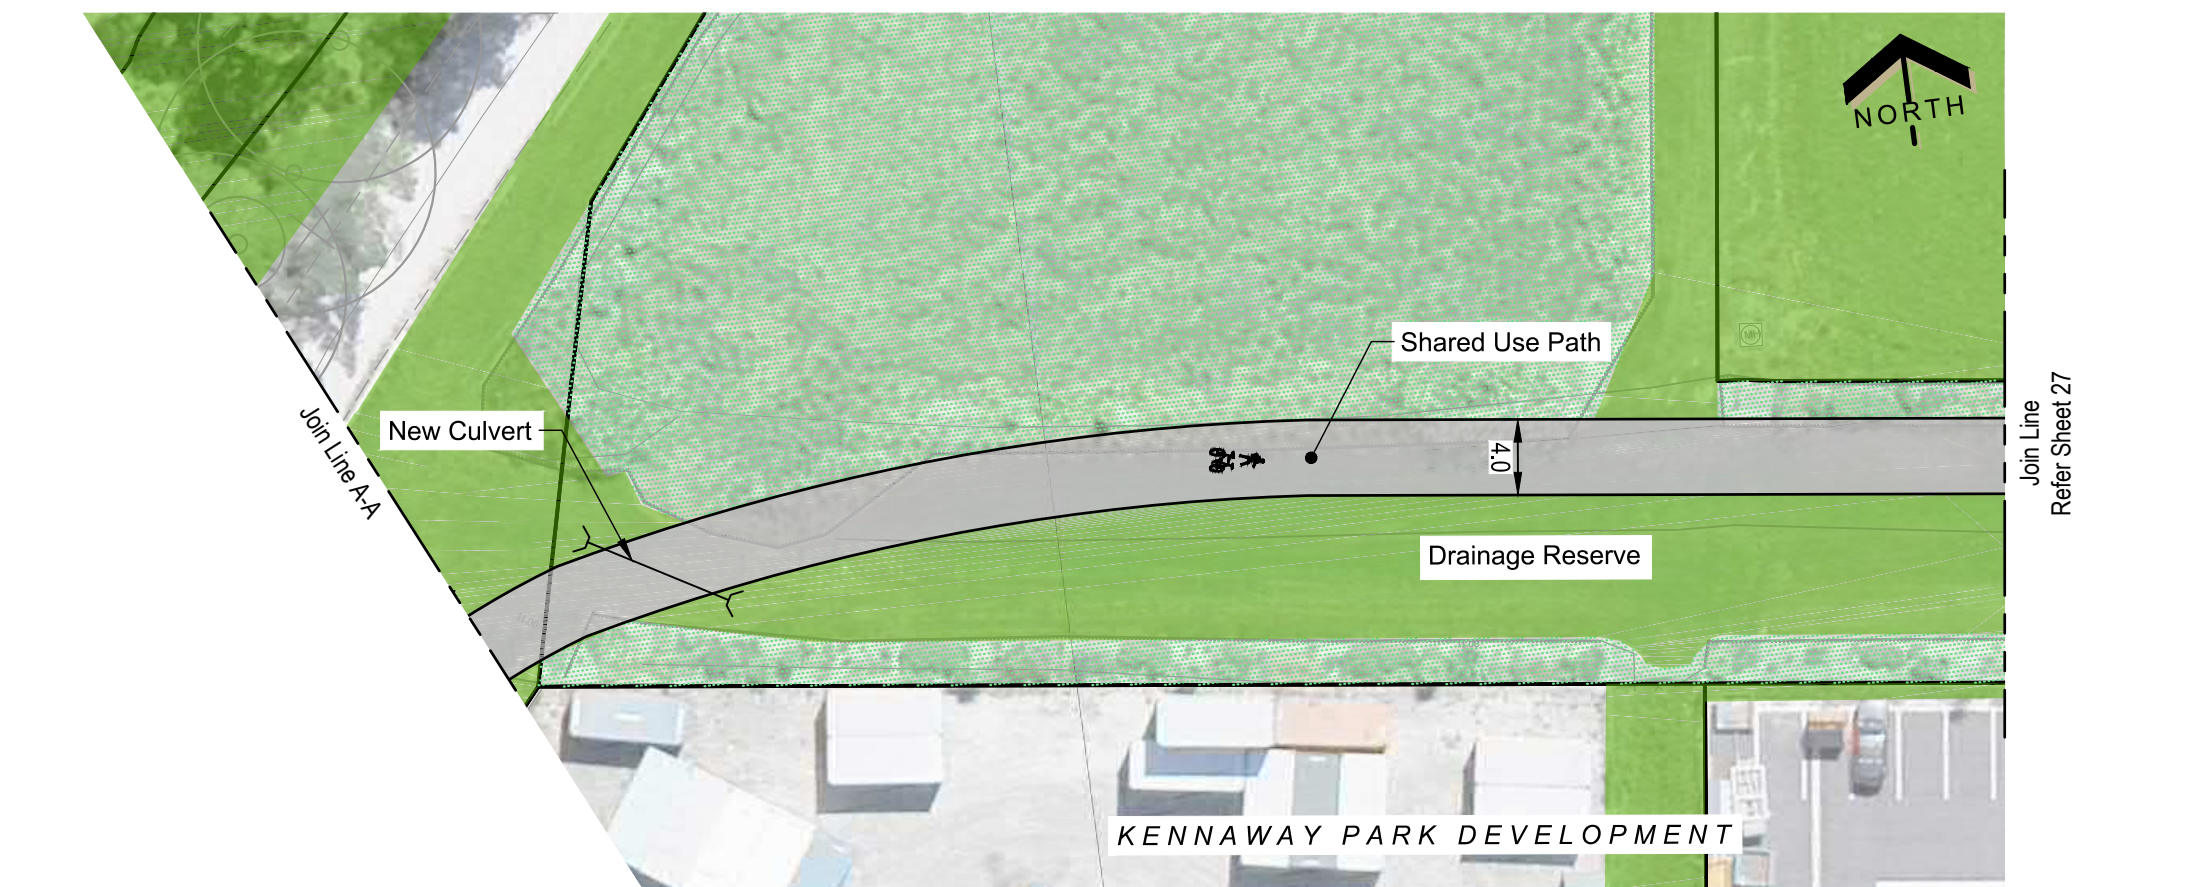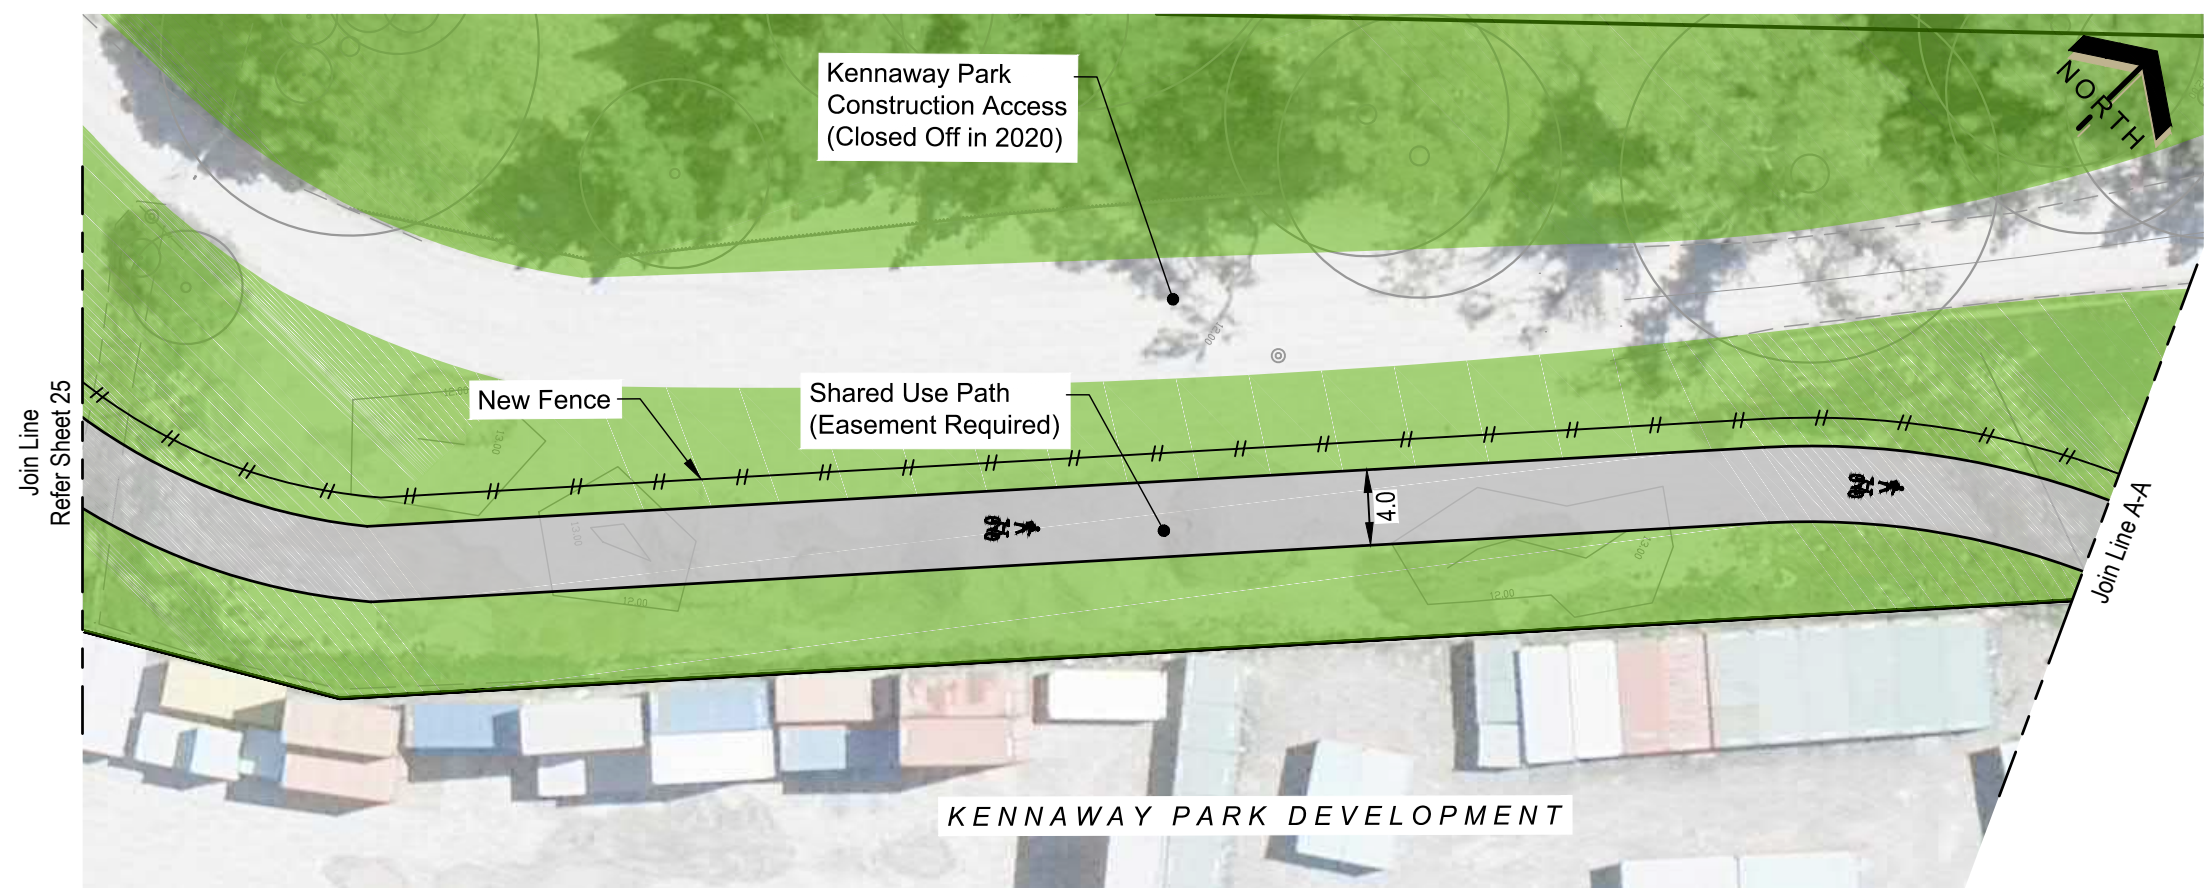



LOCALITY PLAN
N.T.S

KEY	
	Existing Kerb
	Proposed Kerb
	No Stopping Line
	Cycleway Surfacing
	Shared Path
	Separator
	Landscape Separator
	Ramp
	Tactile Ground Surface Indicator
	Street Lighting Remove
	Threshold Element (e.g. Seats, Cycle Racks, Way Finding, Drinking Fountain)
	Grass
	Landscape Planting
	Patterned Surface
	Existing Tree
	Existing Tree To Be Removed
	Proposed Trees (Species to be confirmed)



Original size mm
100
50
30
10
0

© Copyright Christchurch City Council © Aerial Photography Copyright Terralink International Ltd

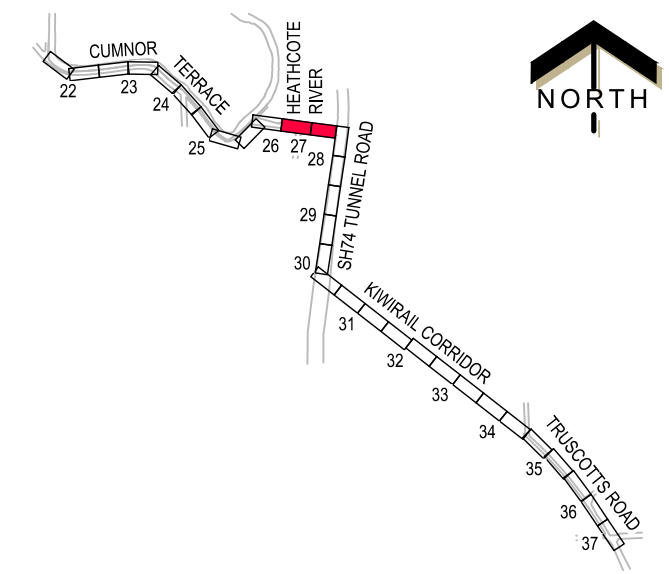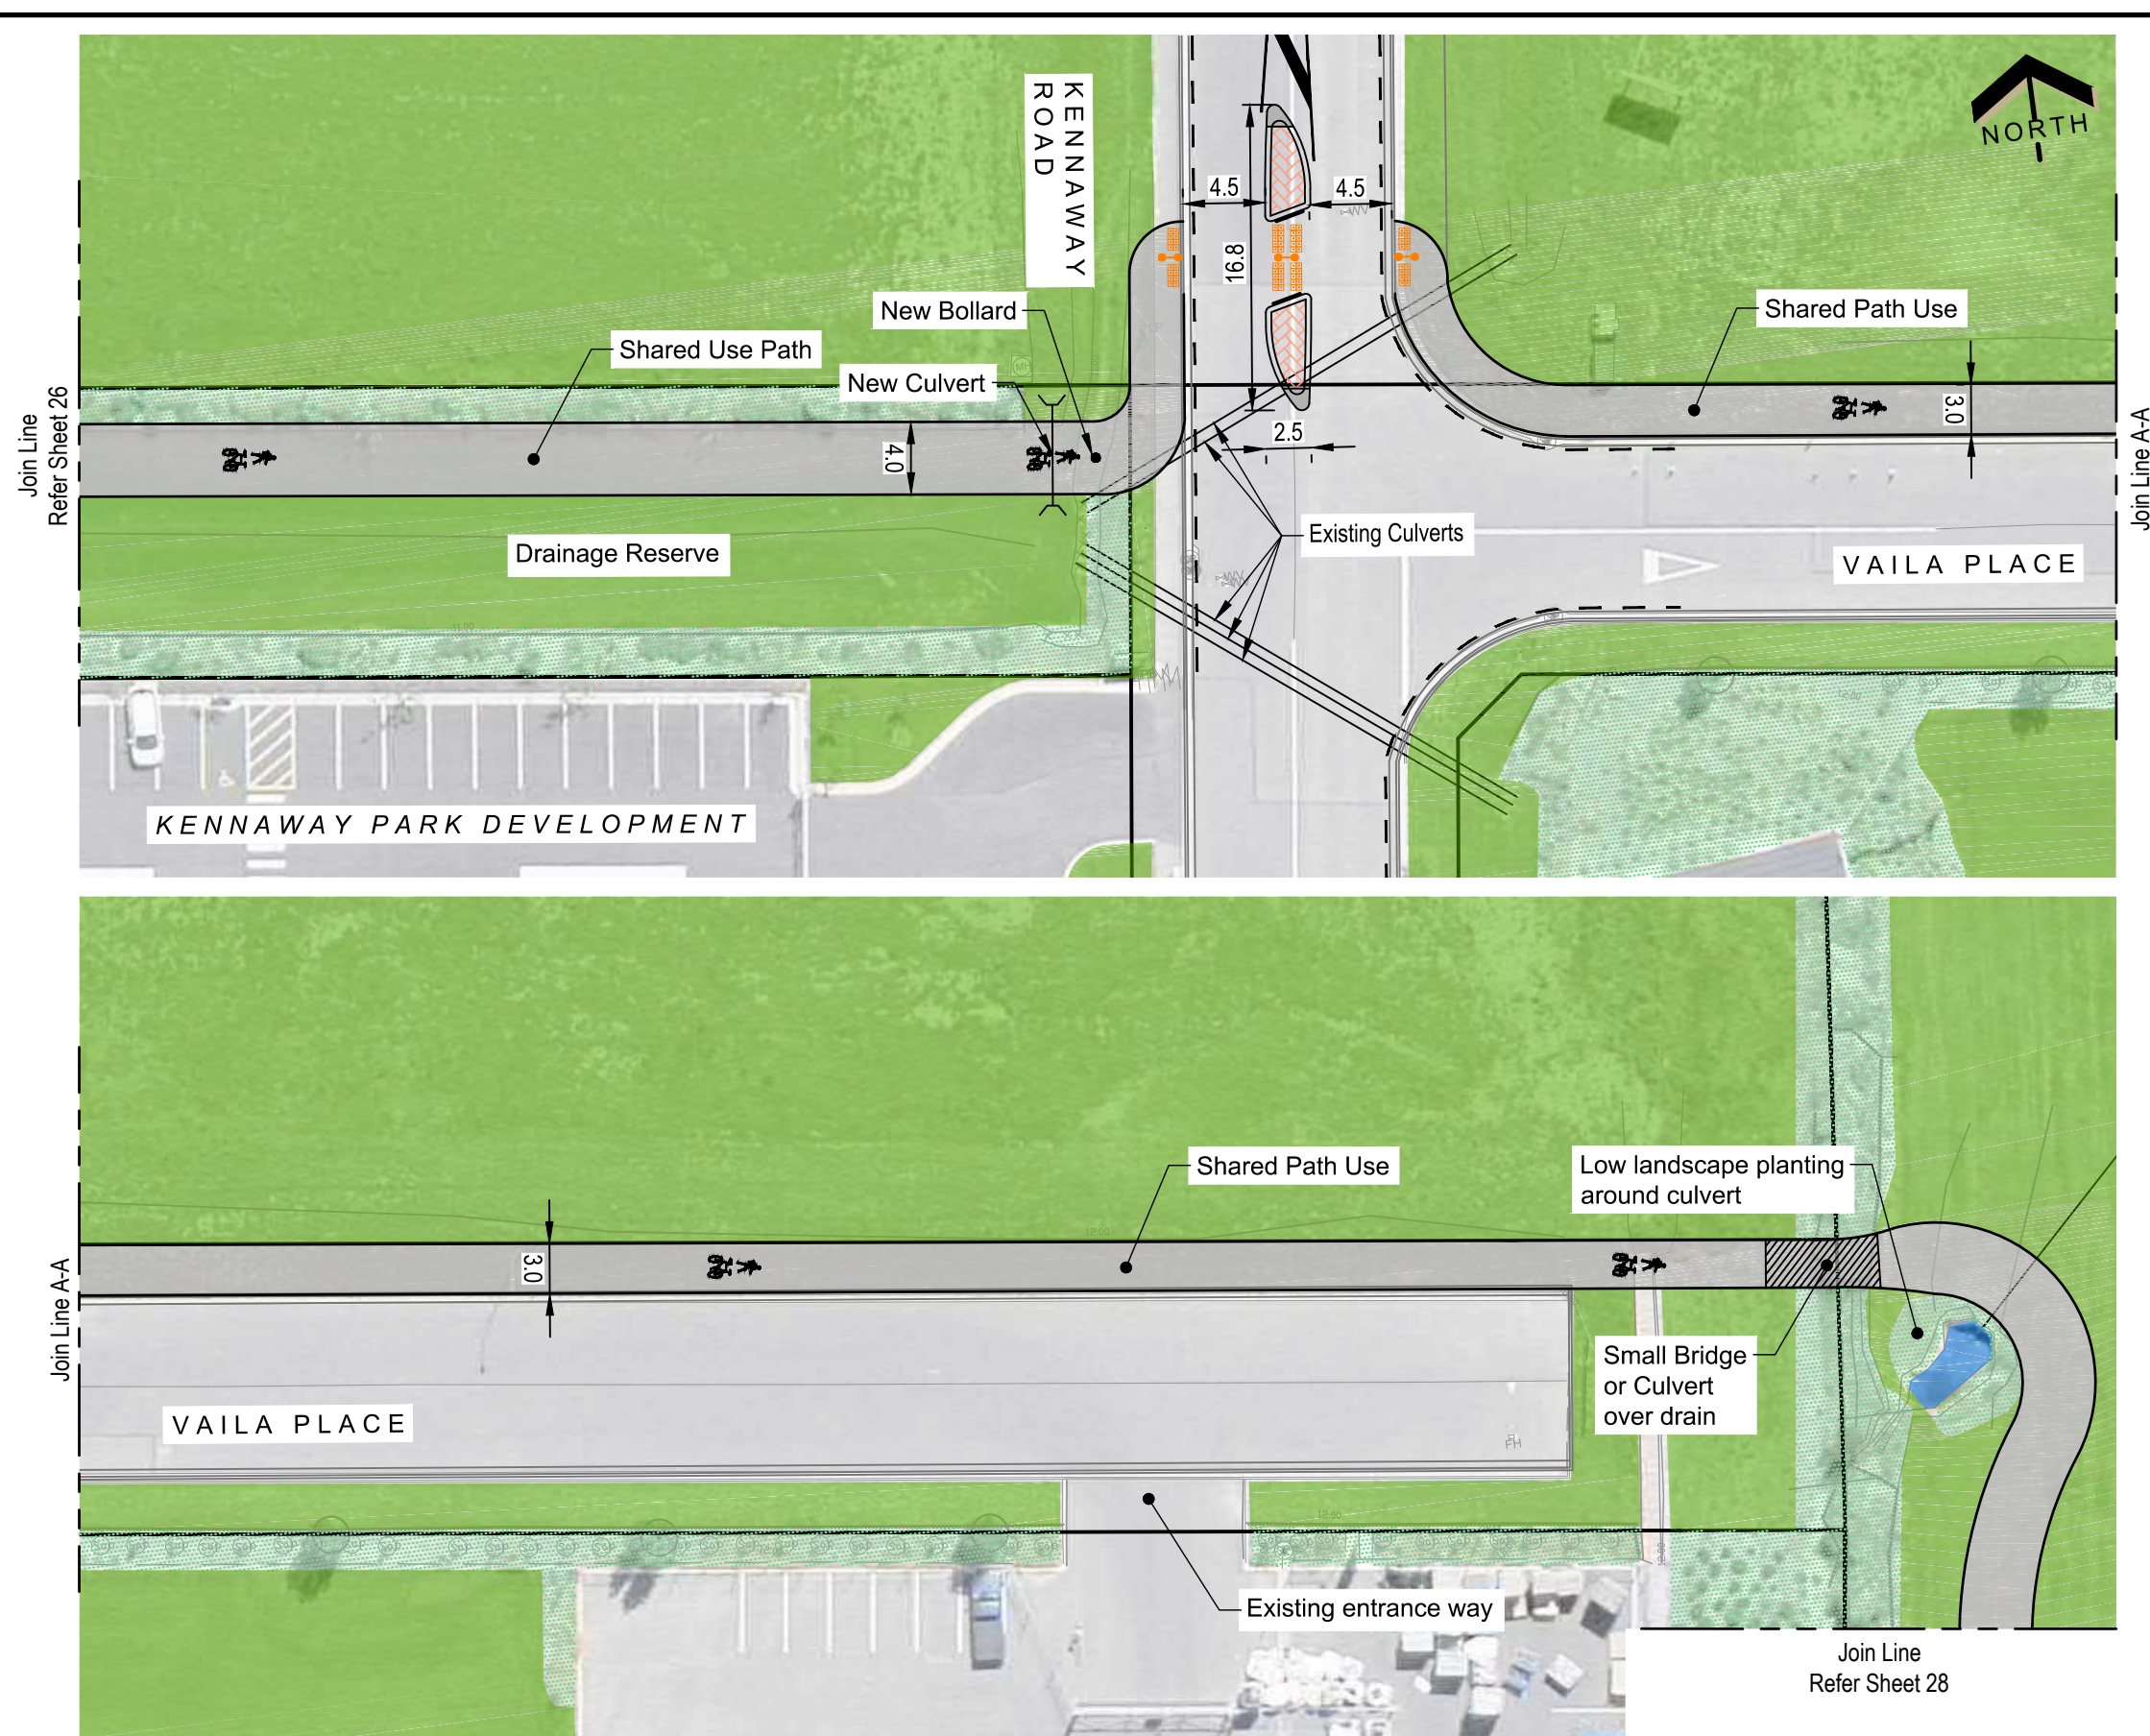

LOCALITY PLAN
N.T.S

KEY	
	Existing Kerb
	Proposed Kerb
	No Stopping Line
	Cycleway Surfacing
	Shared Path
	Separator
	Landscape Separator
	Ramp
	Tactile Ground Surface Indicator
	Street Lighting Remove
	Threshold Element (e.g. Seats, Cycle Racks, Way Finding, Drinking Fountain)
	Grass
	Landscape Planting
	Patterned Surface
	Existing Tree
	Existing Tree To Be Removed
	Proposed Trees (Species to be confirmed)



SCALE (m)






KENNAWAY ROAD
Major Cycleways - Heathcote Expressway Route - Section 2
Scheme Plan - For Approval

Sheet 27

Original Plan Size: A3
ISSUE. 1 23/02/2017
TP349001 MJR CP502843/02


Original size mm
100
50
30
10
0

© Copyright Christchurch City Council © Aerial Photography Copyright Terralink International Ltd

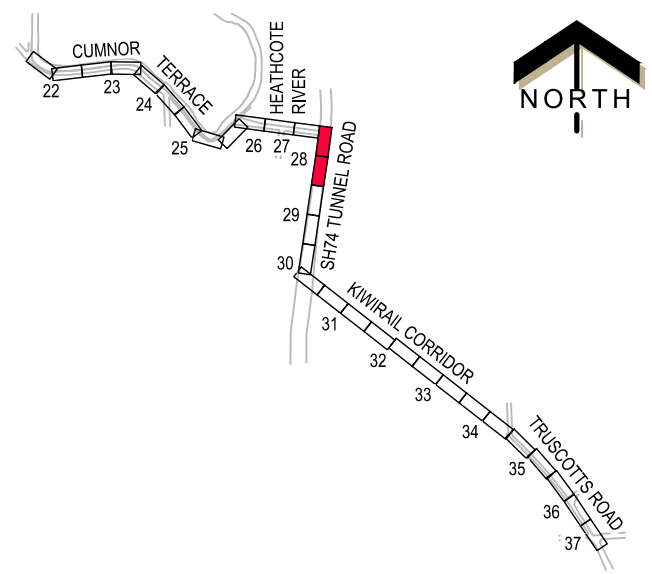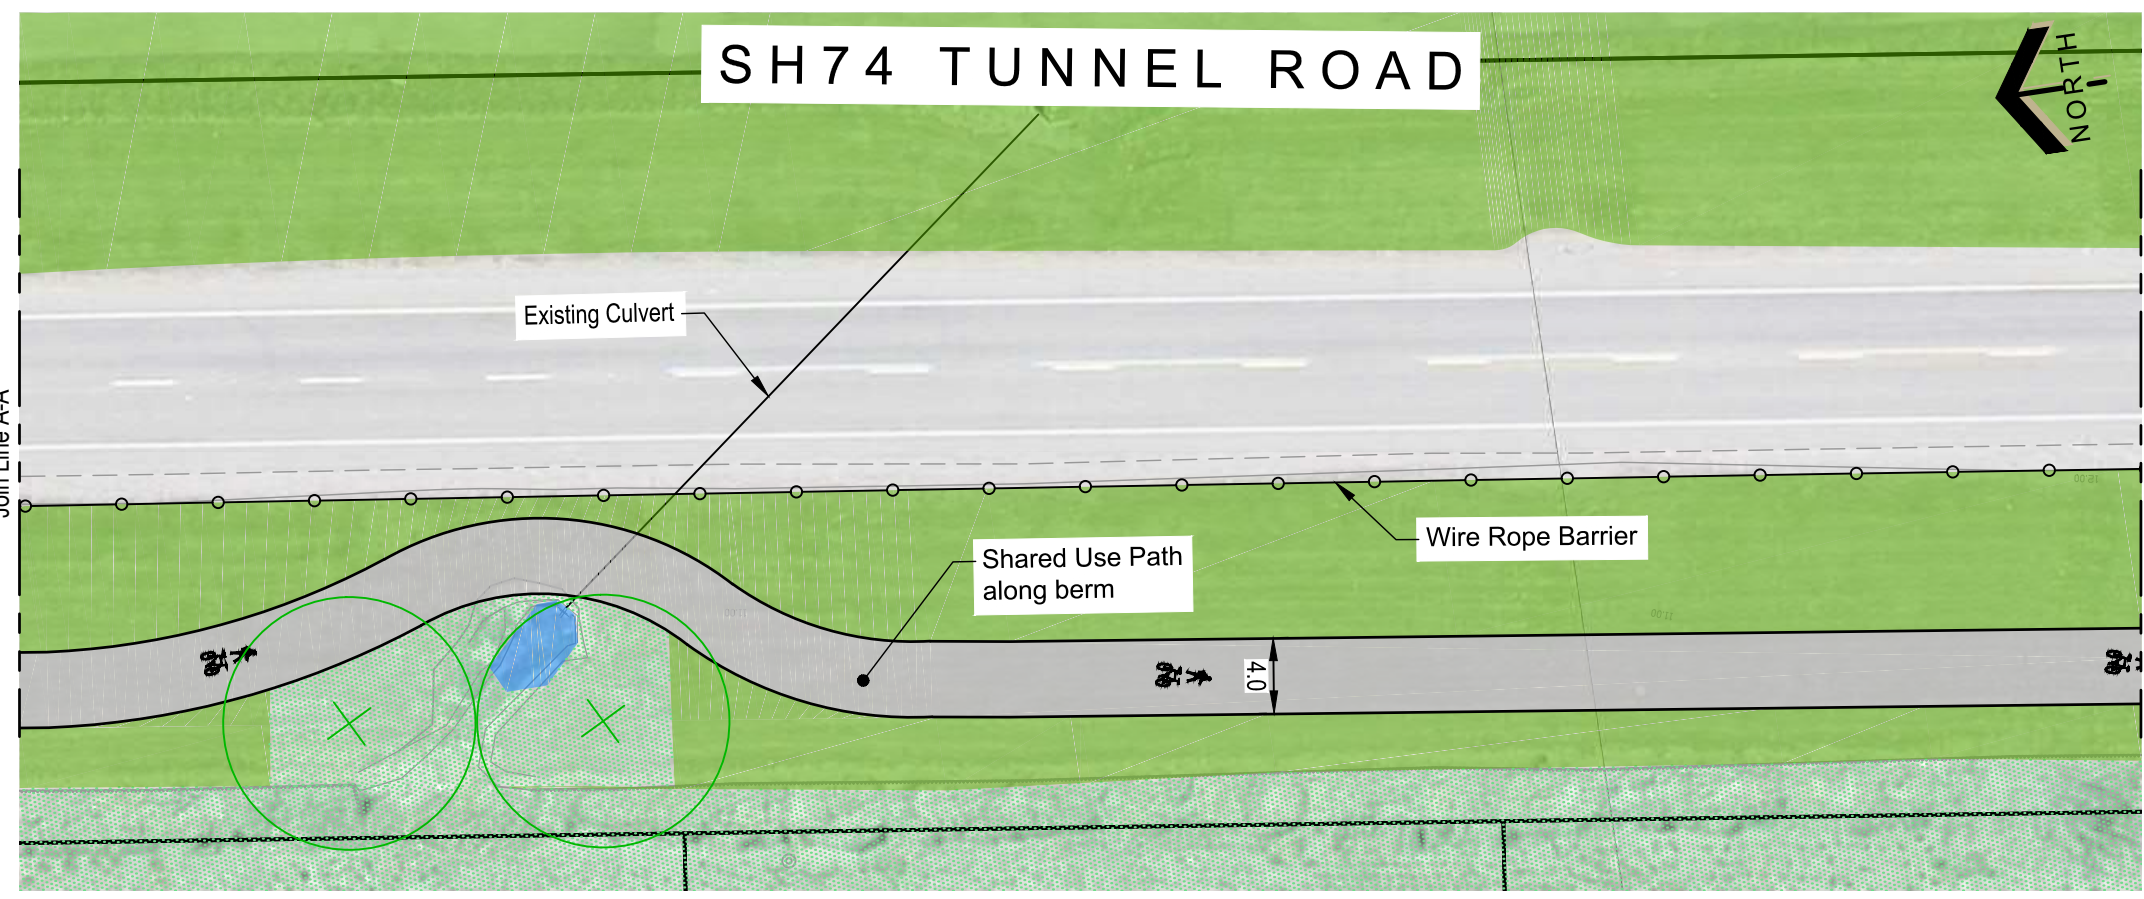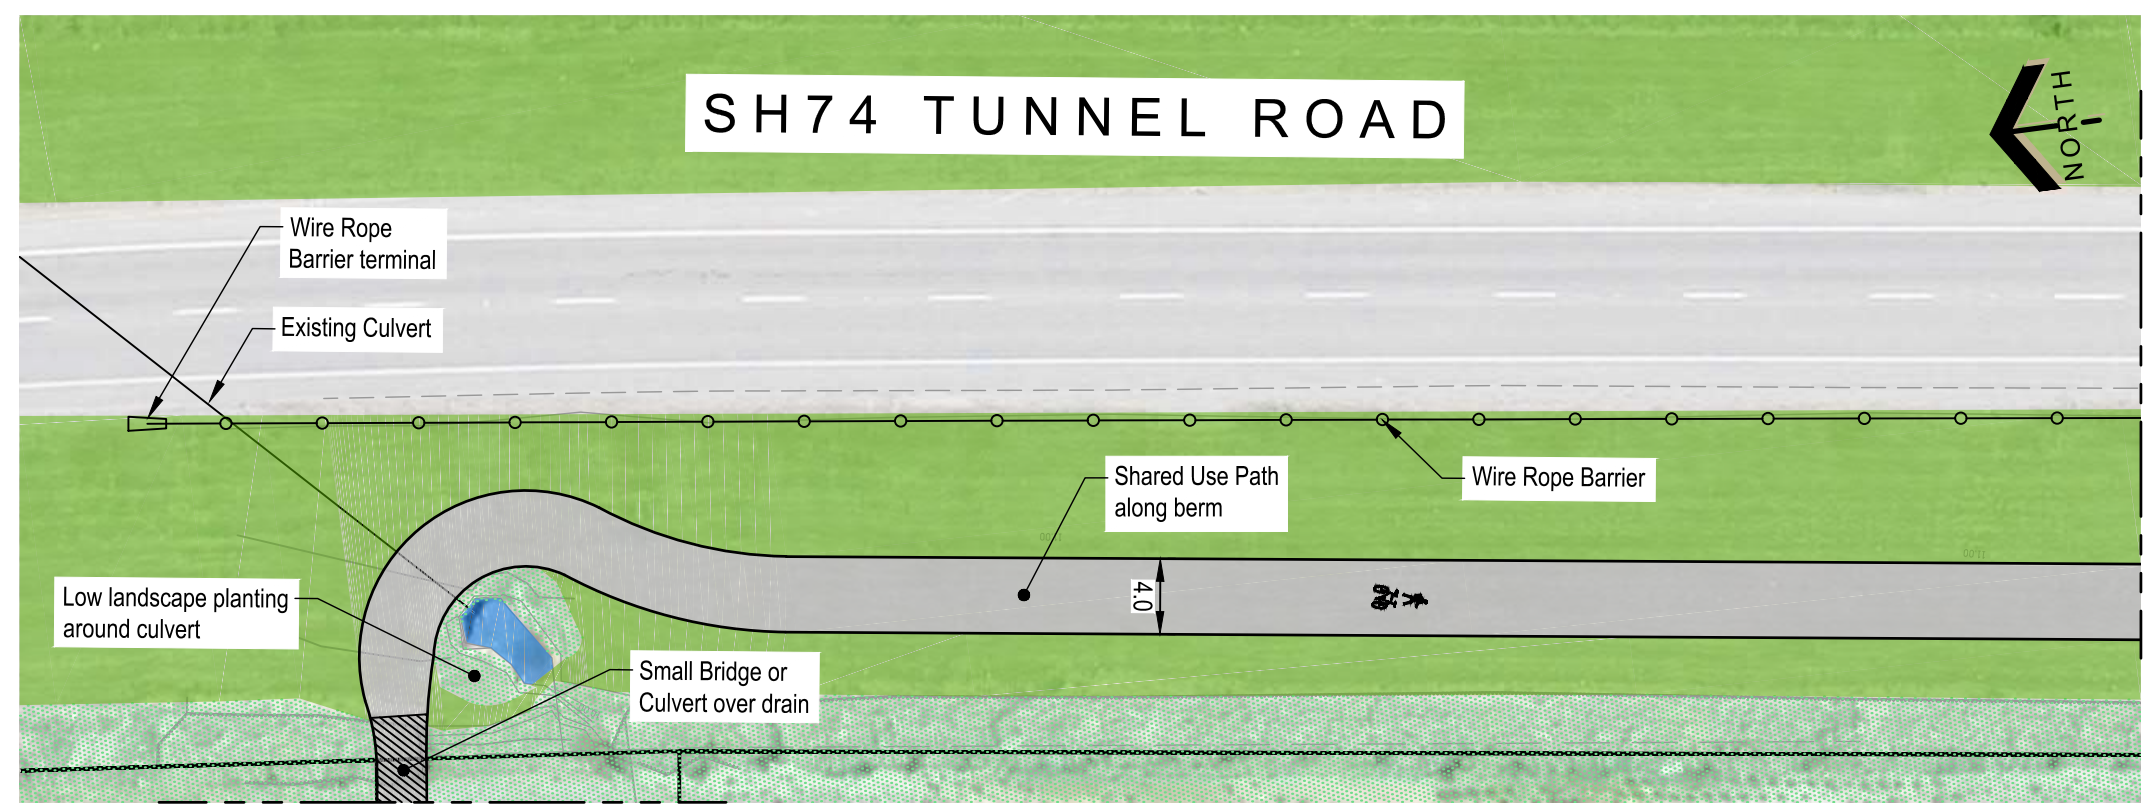





LOCALITY PLAN
N.T.S

KEY	
	Existing Kerb
	Proposed Kerb
	No Stopping Line
	Cycleway Surfacing
	Shared Path
	Separator
	Landscape Separator
	Ramp
	Tactile Ground Surface Indicator
	Street Lighting Remove
	Threshold Element (e.g. Seats, Cycle Racks, Way Finding, Drinking Fountain)
	Grass
	Landscape Planting
	Patterned Surface
	Existing Tree
	Existing Tree To Be Removed
	Proposed Trees (Species to be confirmed)

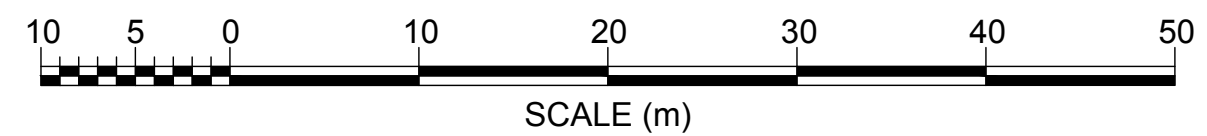

Original size mm
100
50
30
10
0

© Copyright Christchurch City Council © Aerial Photography Copyright Terralink International Ltd

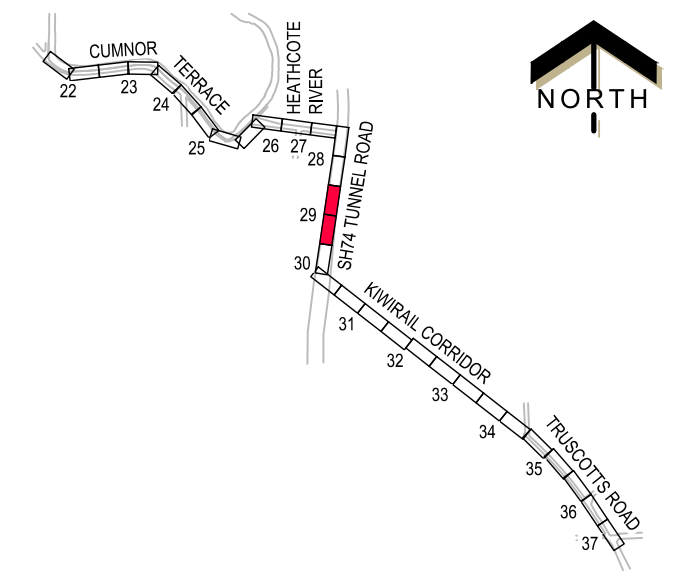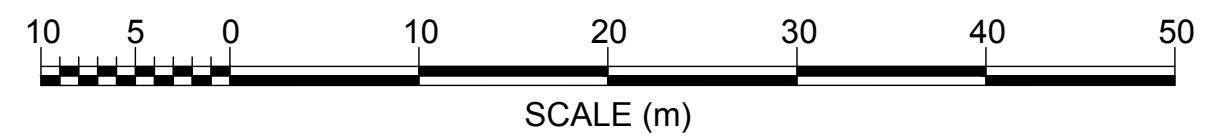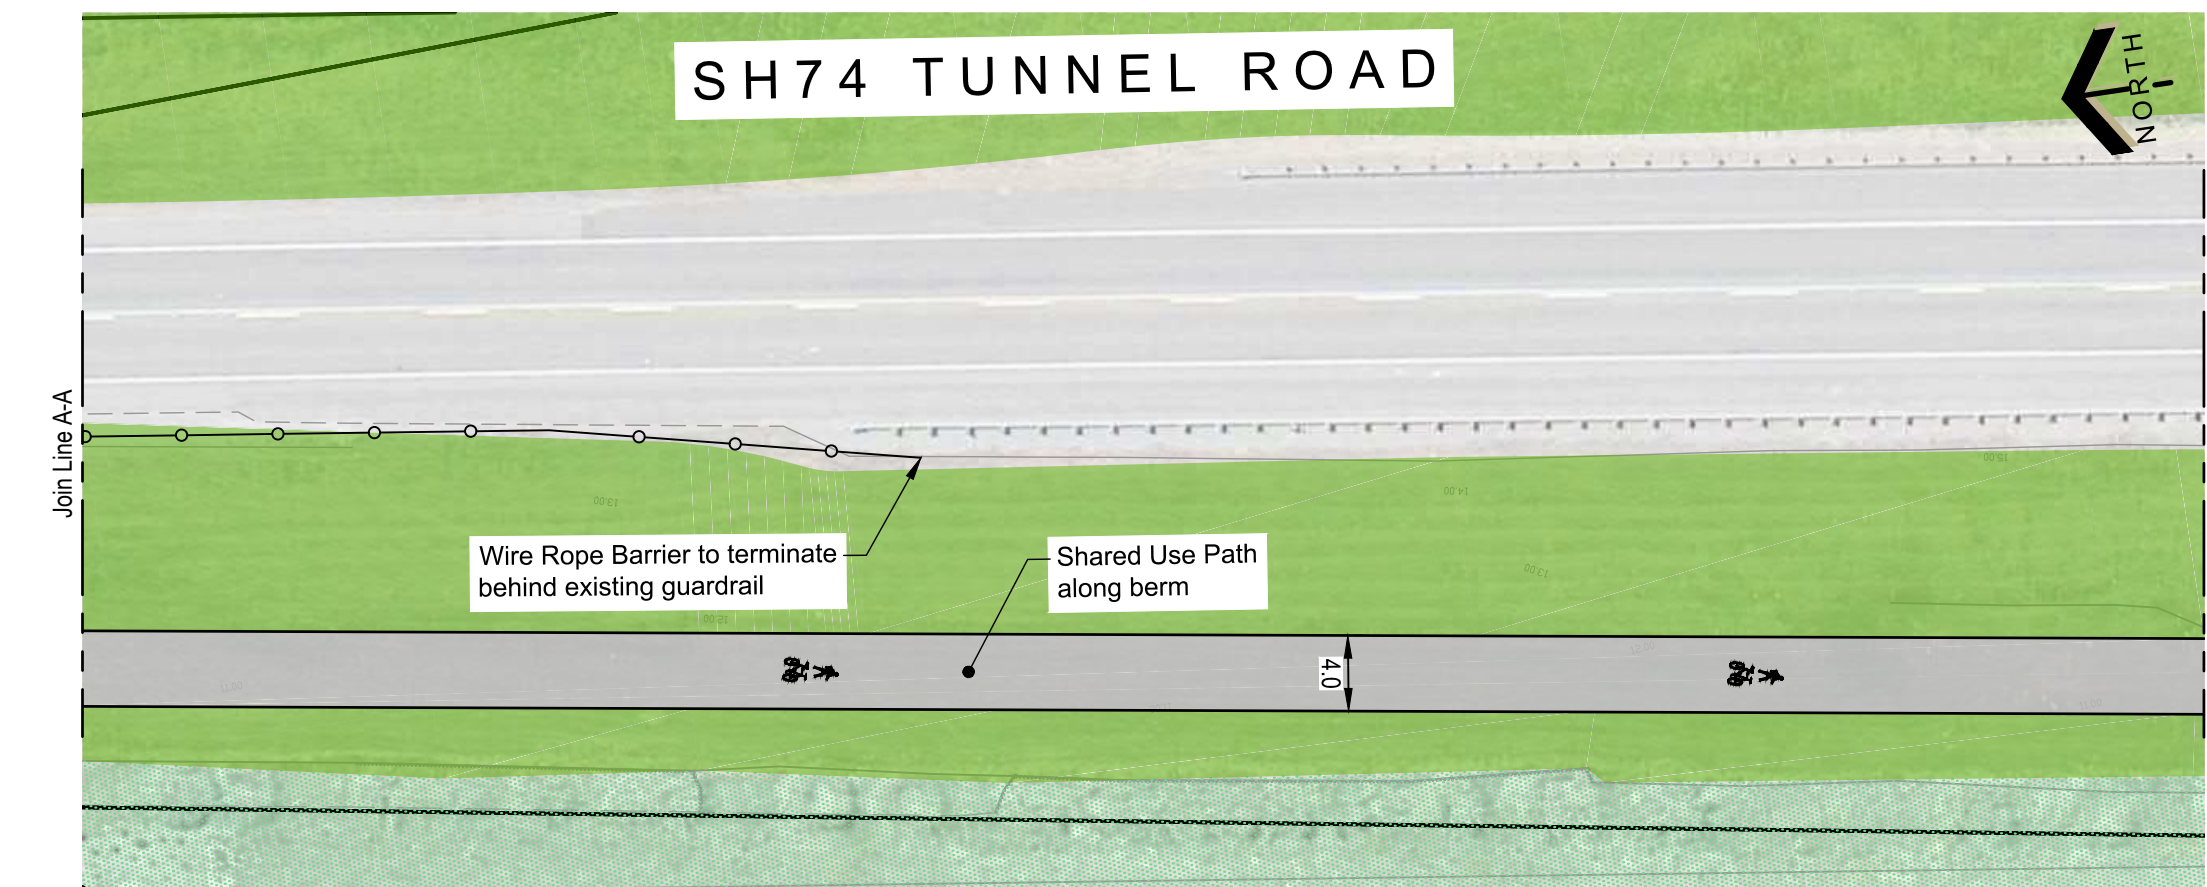
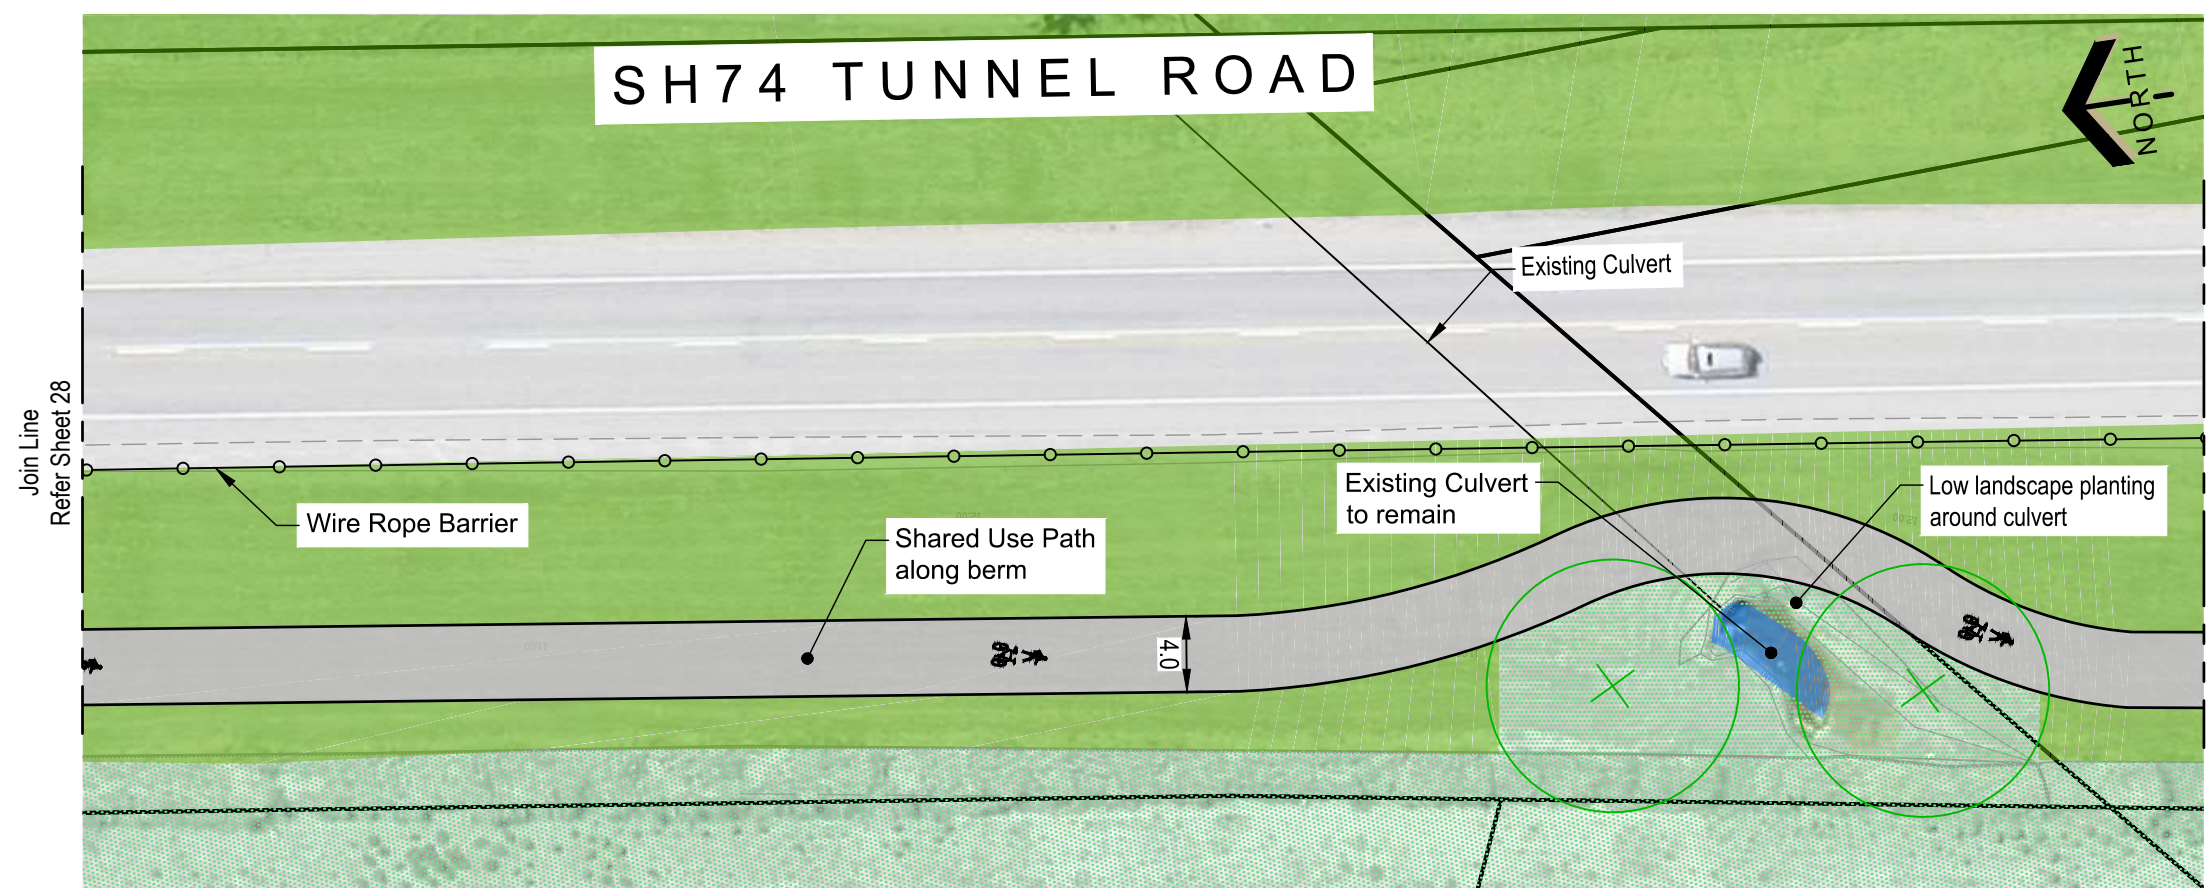


LOCALITY PLAN
N.T.S

KEY	
	Existing Kerb
	Proposed Kerb
	No Stopping Line
	Cycleway Surfacing
	Shared Path
	Separator
	Landscape Separator
	Ramp
	Tactile Ground Surface Indicator
	Street Lighting Remove
	Threshold Element (e.g. Seats, Cycle Racks, Way Finding, Drinking Fountain)
	Grass
	Landscape Planting
	Patterned Surface
	Existing Tree
	Existing Tree To Be Removed
	Proposed Trees (Species to be confirmed)

Original size mm
100
50
30
10
0

© Copyright Christchurch City Council © Aerial Photography Copyright Terralink International Ltd

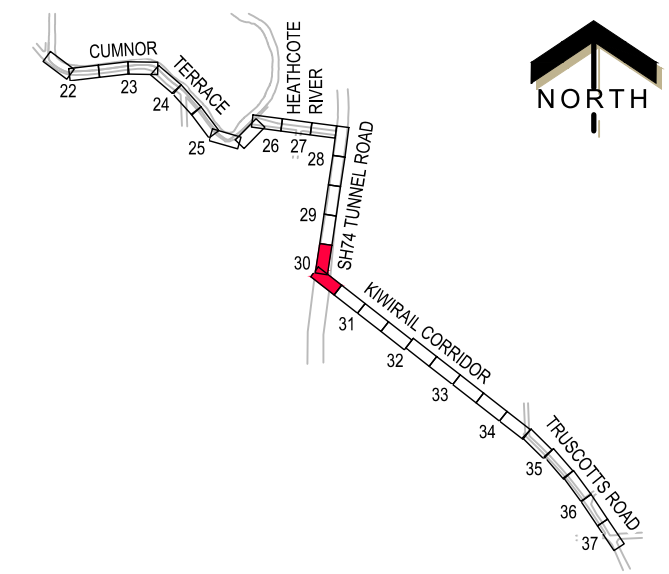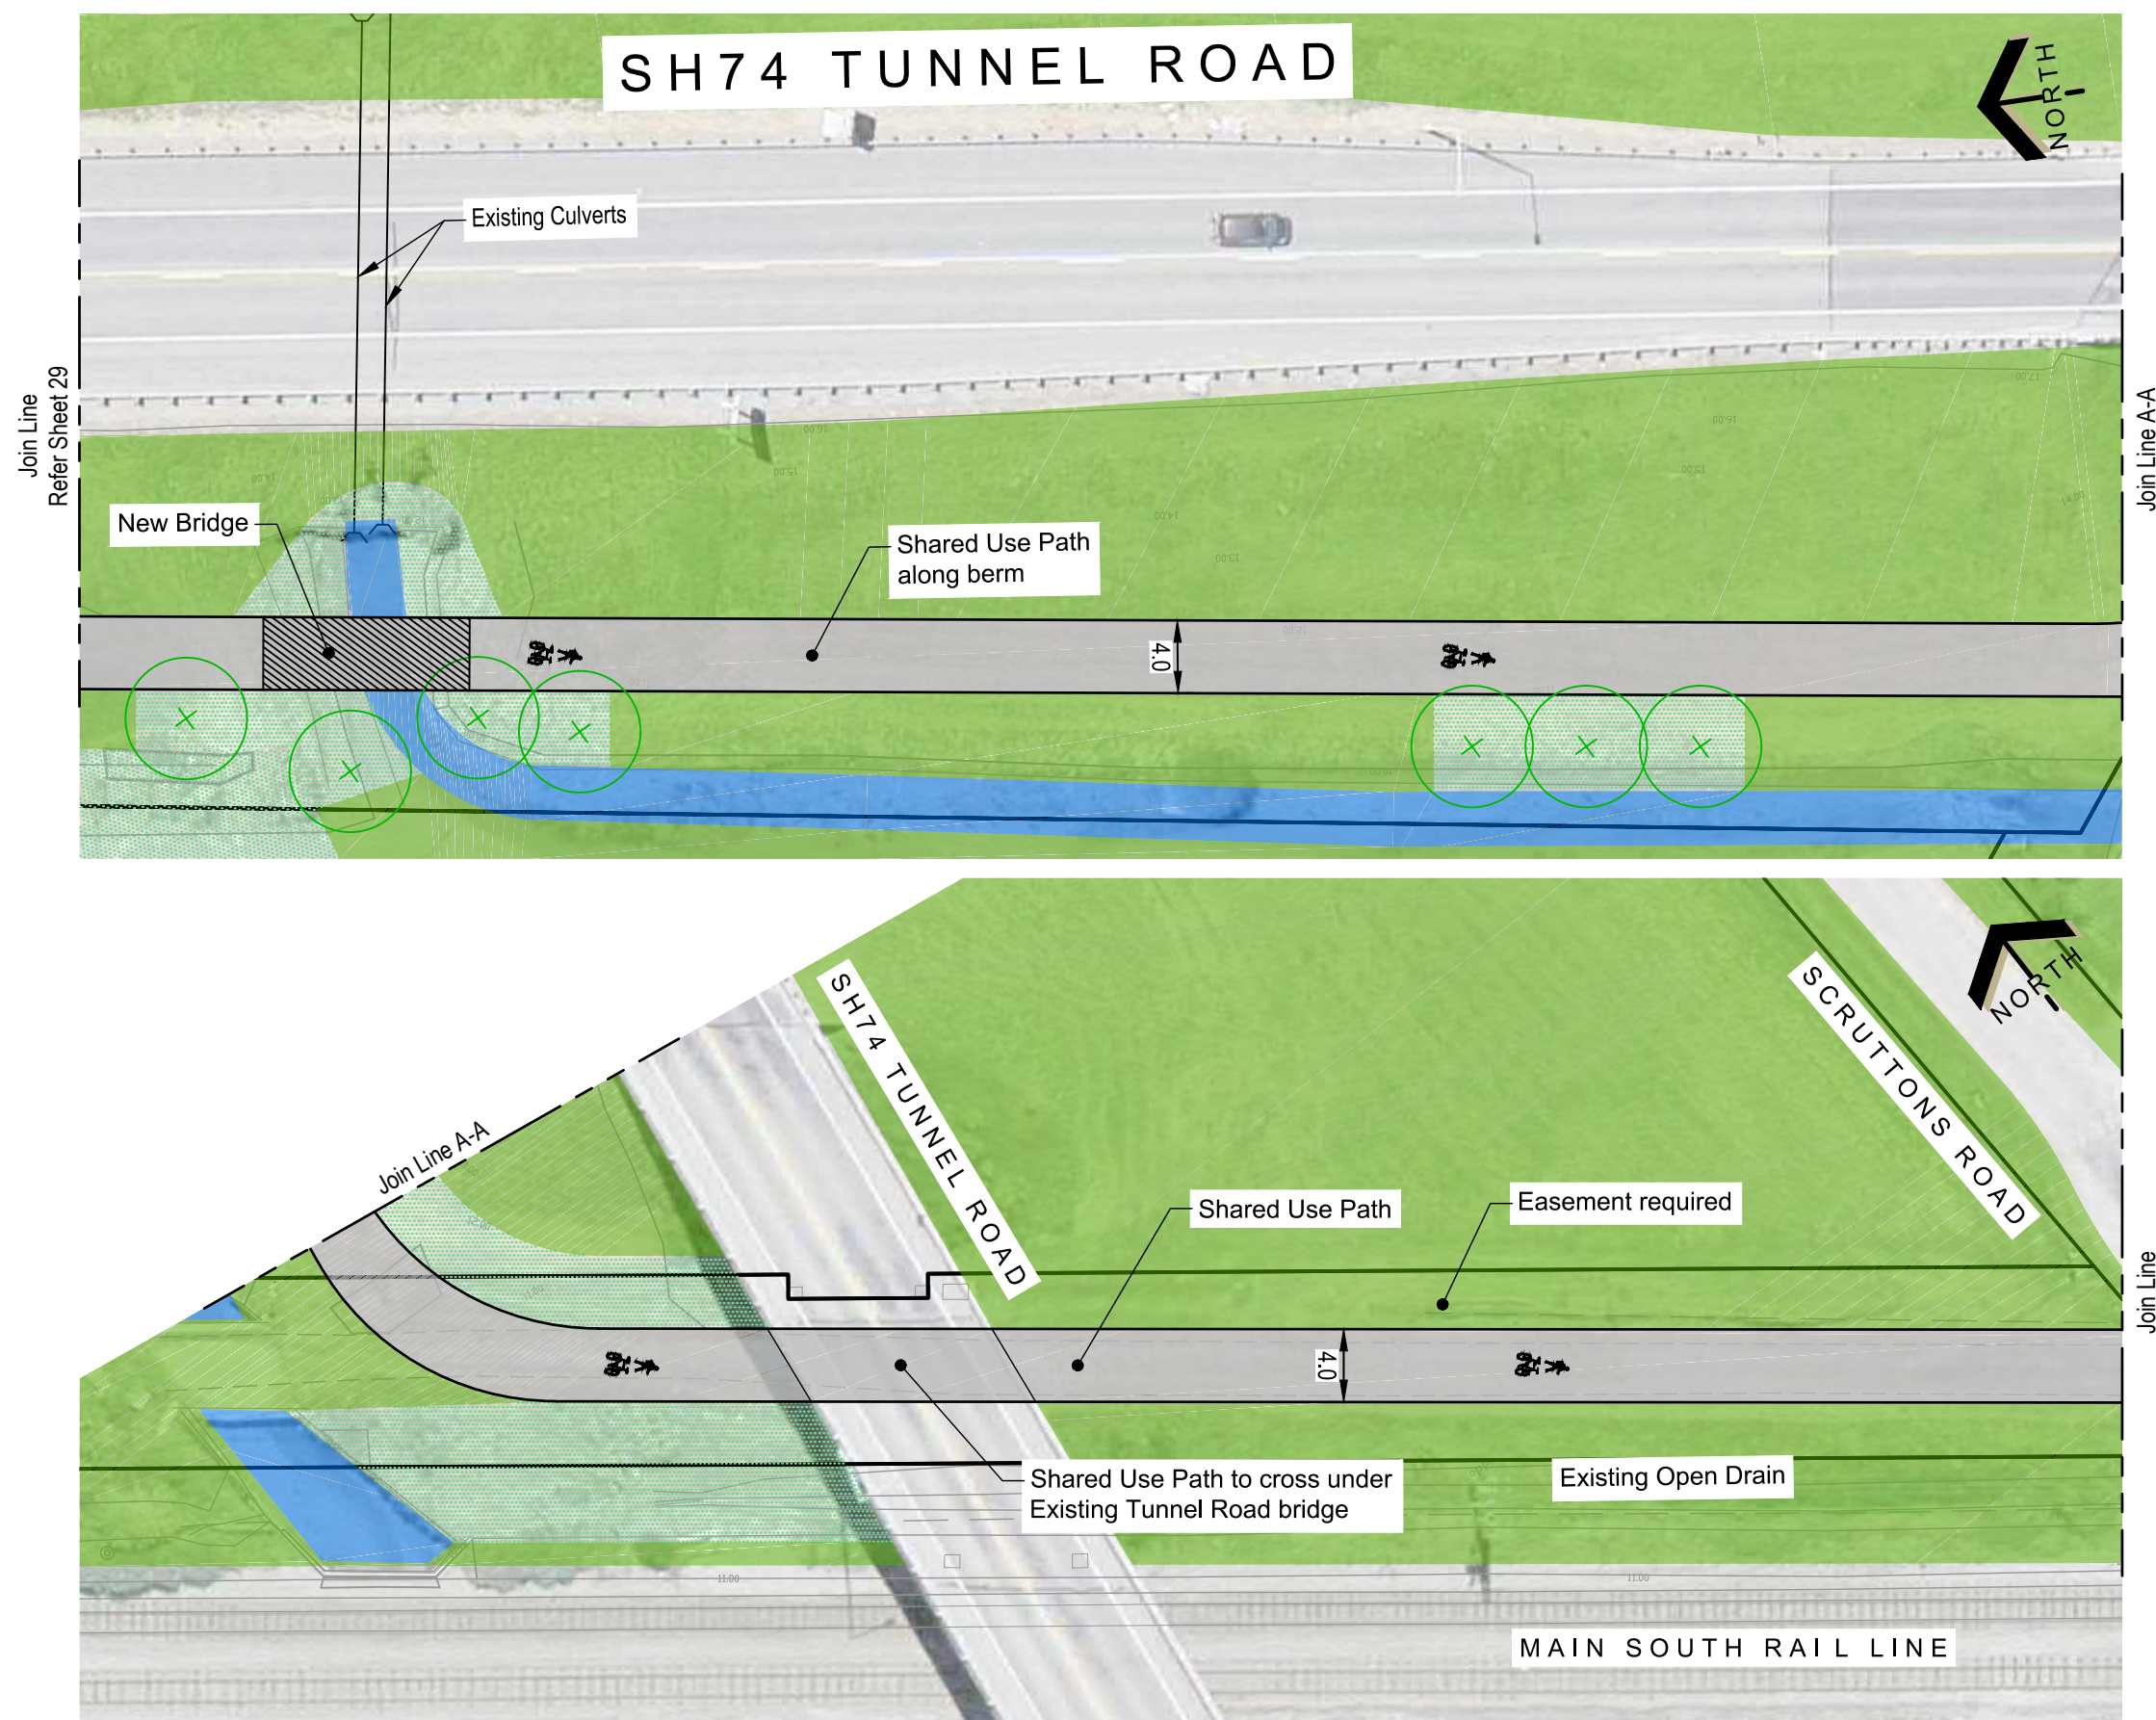

LOCALITY PLAN
N.T.S

KEY	
	Existing Kerb
	Proposed Kerb
	No Stopping Line
	Cycleway Surfacing
	Shared Path
	Separator
	Landscape Separator
	Ramp
	Tactile Ground Surface Indicator
	Street Lighting Remove
	Threshold Element (e.g. Seats, Cycle Racks, Way Finding, Drinking Fountain)
	Grass
	Landscape Planting
	Patterned Surface
	Existing Tree
	Existing Tree To Be Removed
	Proposed Trees (Species to be confirmed)



SCALE (m)






SH74 TUNNEL ROAD - MAIN SOUTH RAIL LINE
Major Cycleways - Heathcote Expressway Route - Section 2
Scheme Plan - For Approval

Sheet 30

Original Plan Size: A3
ISSUE. 1 23/02/2017
TP349001 MJR CP502843/02

Original size mm
100
50
30
10
0

© Copyright Christchurch City Council © Aerial Photography Copyright Terralink International Ltd

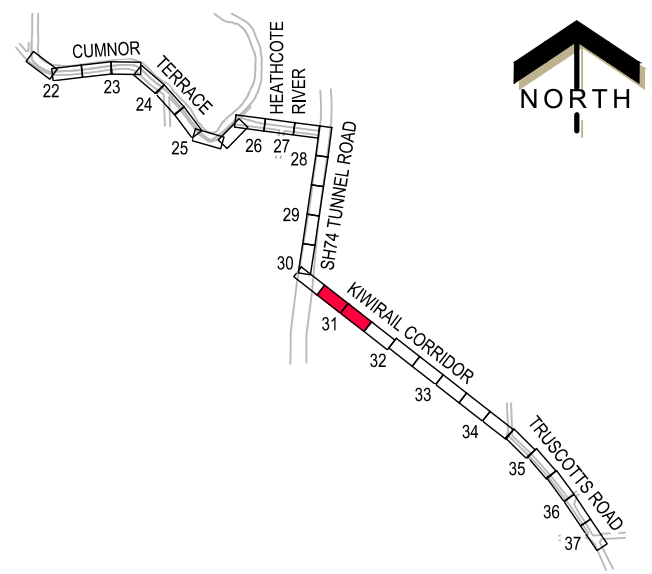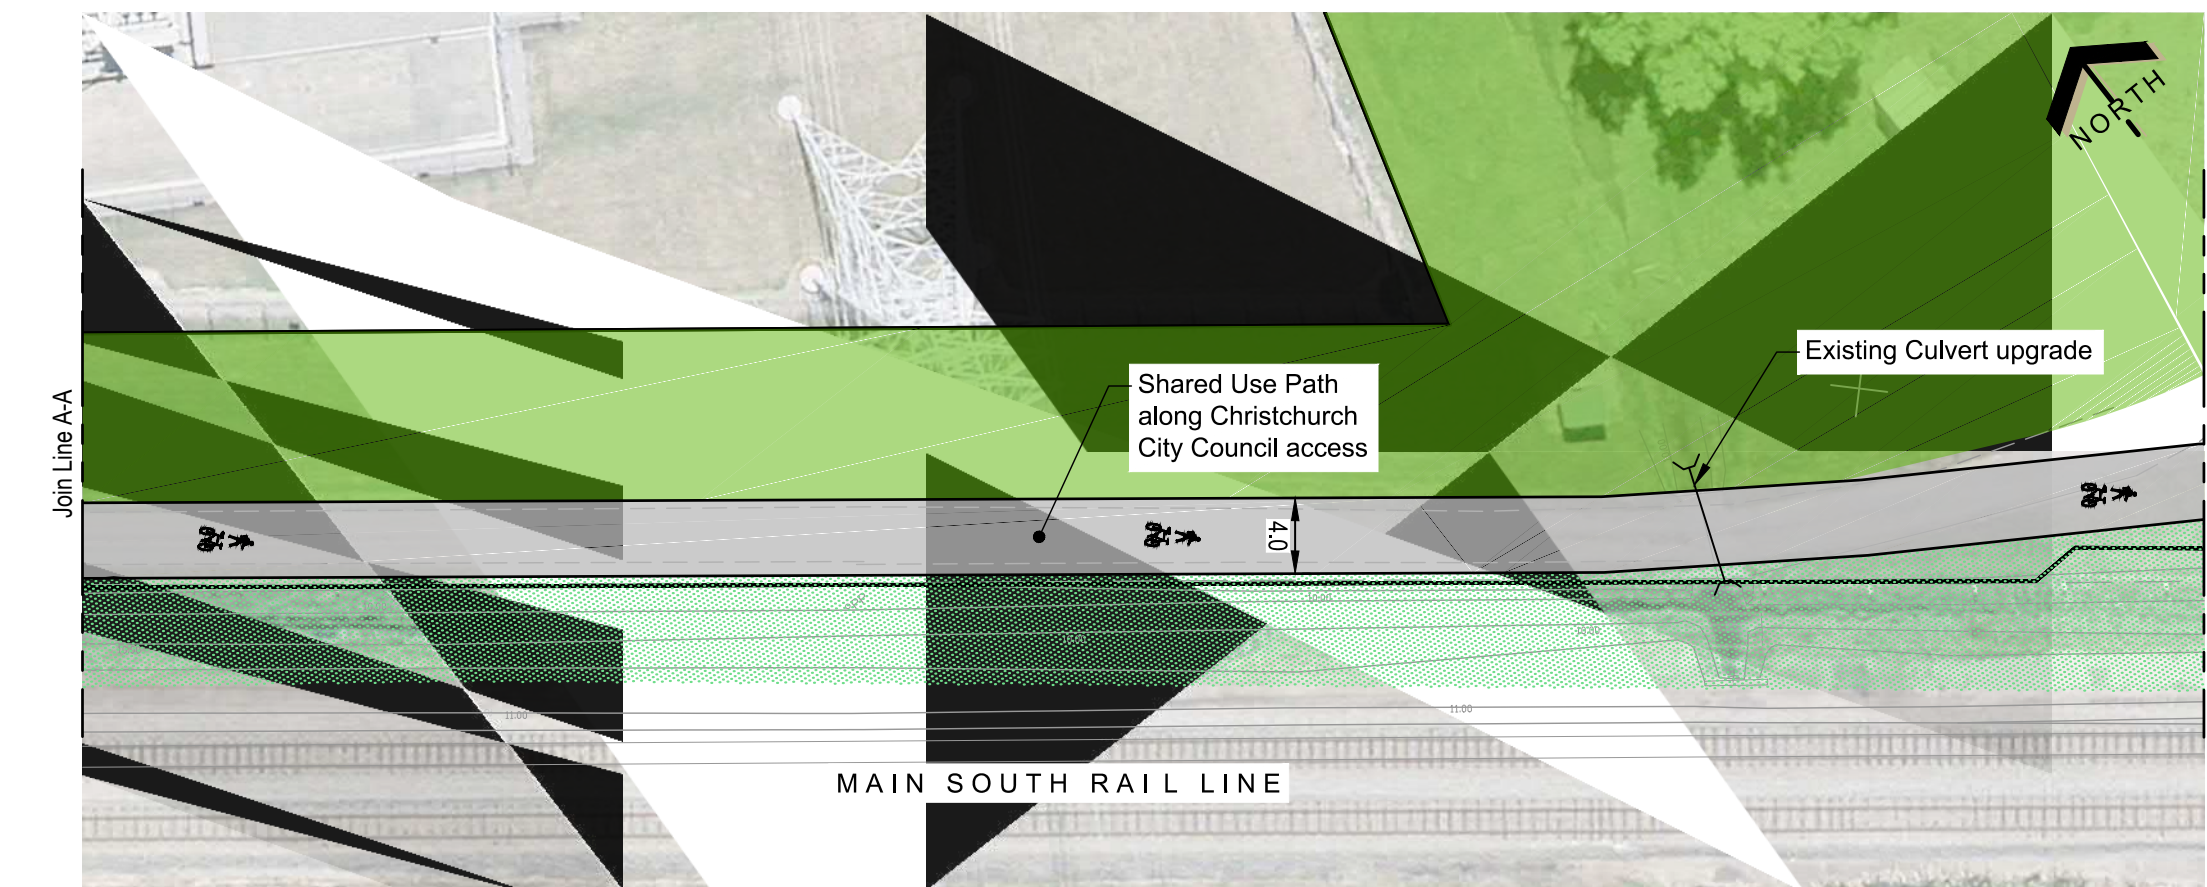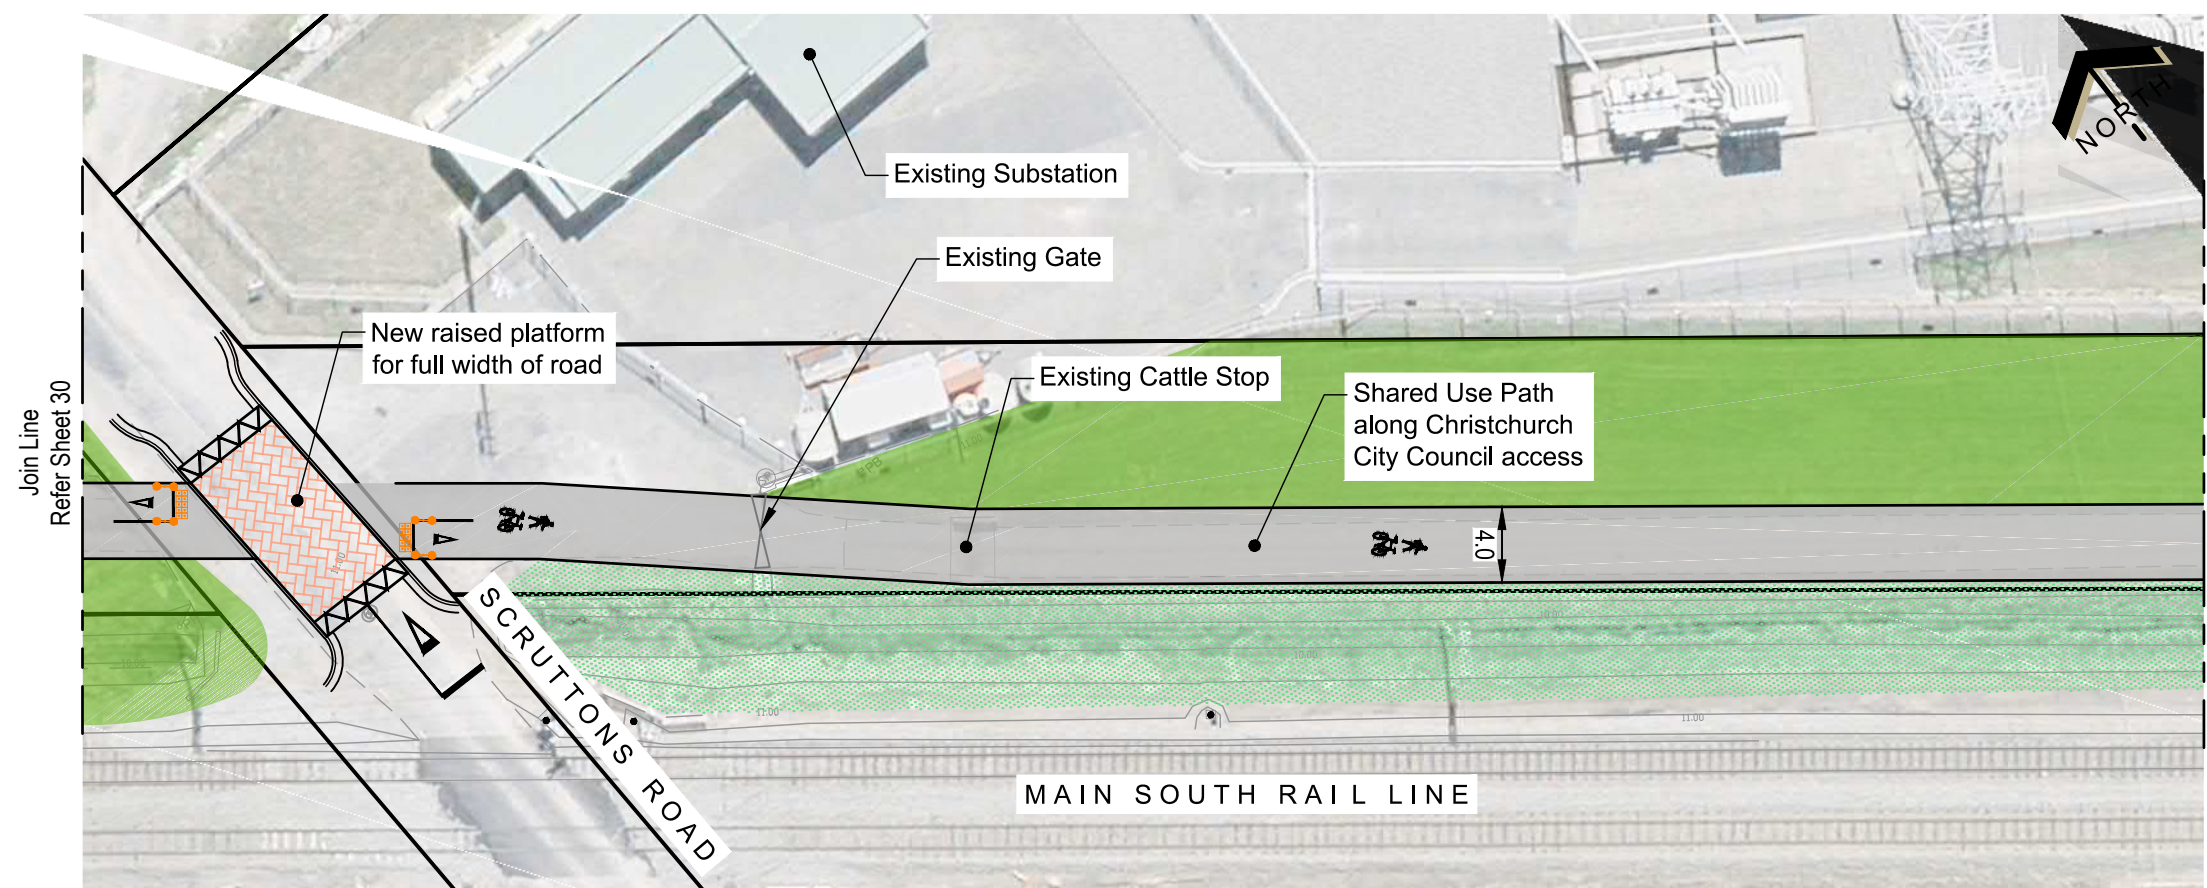




LOCALITY PLAN
N.T.S

KEY	
	Existing Kerb
	Proposed Kerb
	No Stopping Line
	Cycleway Surfacing
	Shared Path
	Separator
	Landscape Separator
	Ramp
	Tactile Ground Surface Indicator
	Street Lighting Remove
	Threshold Element (e.g. Seats, Cycle Racks, Way Finding, Drinking Fountain)
	Grass
	Landscape Planting
	Patterned Surface
	Existing Tree
	Existing Tree To Be Removed
	Proposed Trees (Species to be confirmed)



Original size mm
100
50
30
10
0

© Copyright Christchurch City Council © Aerial Photography Copyright Terralink International Ltd

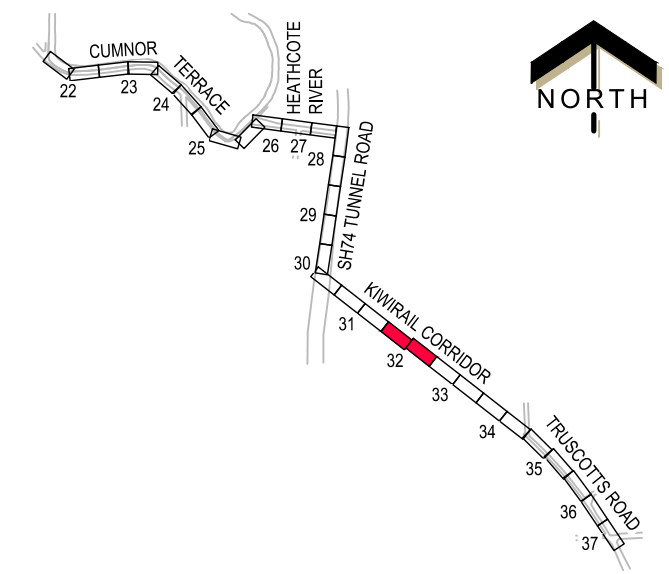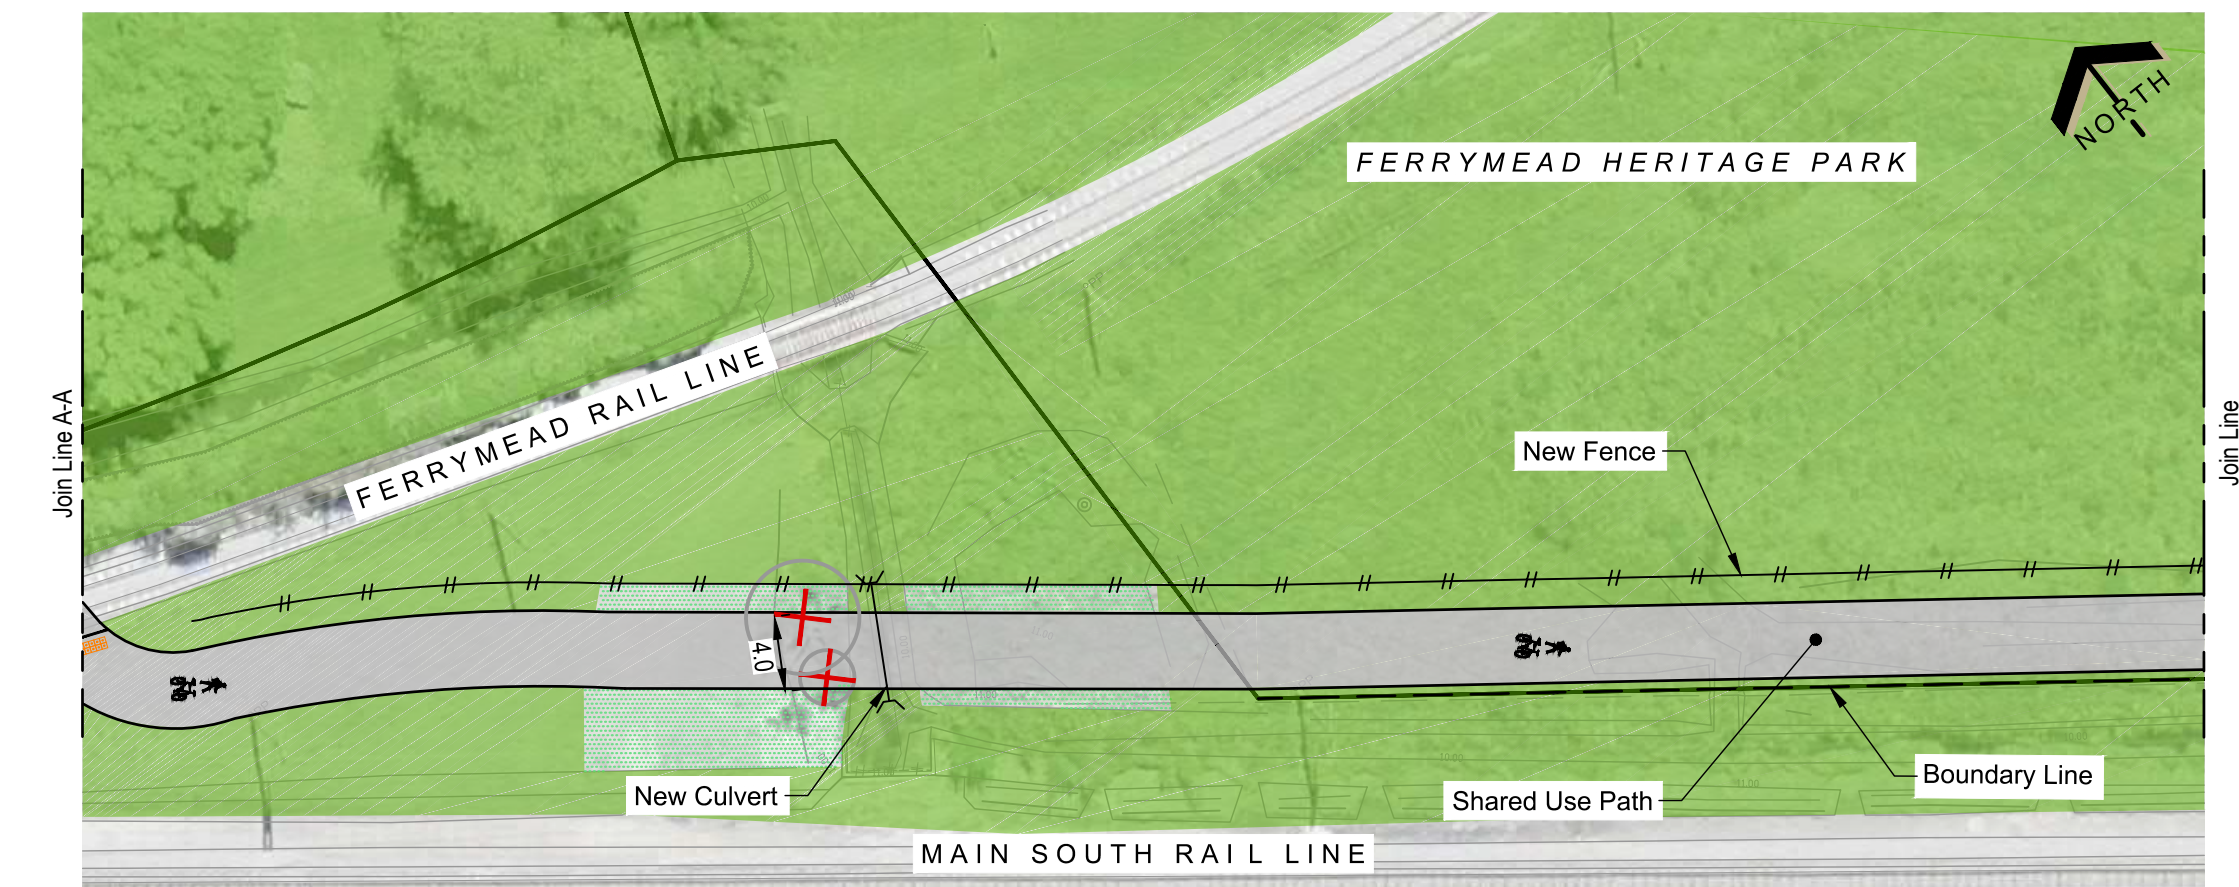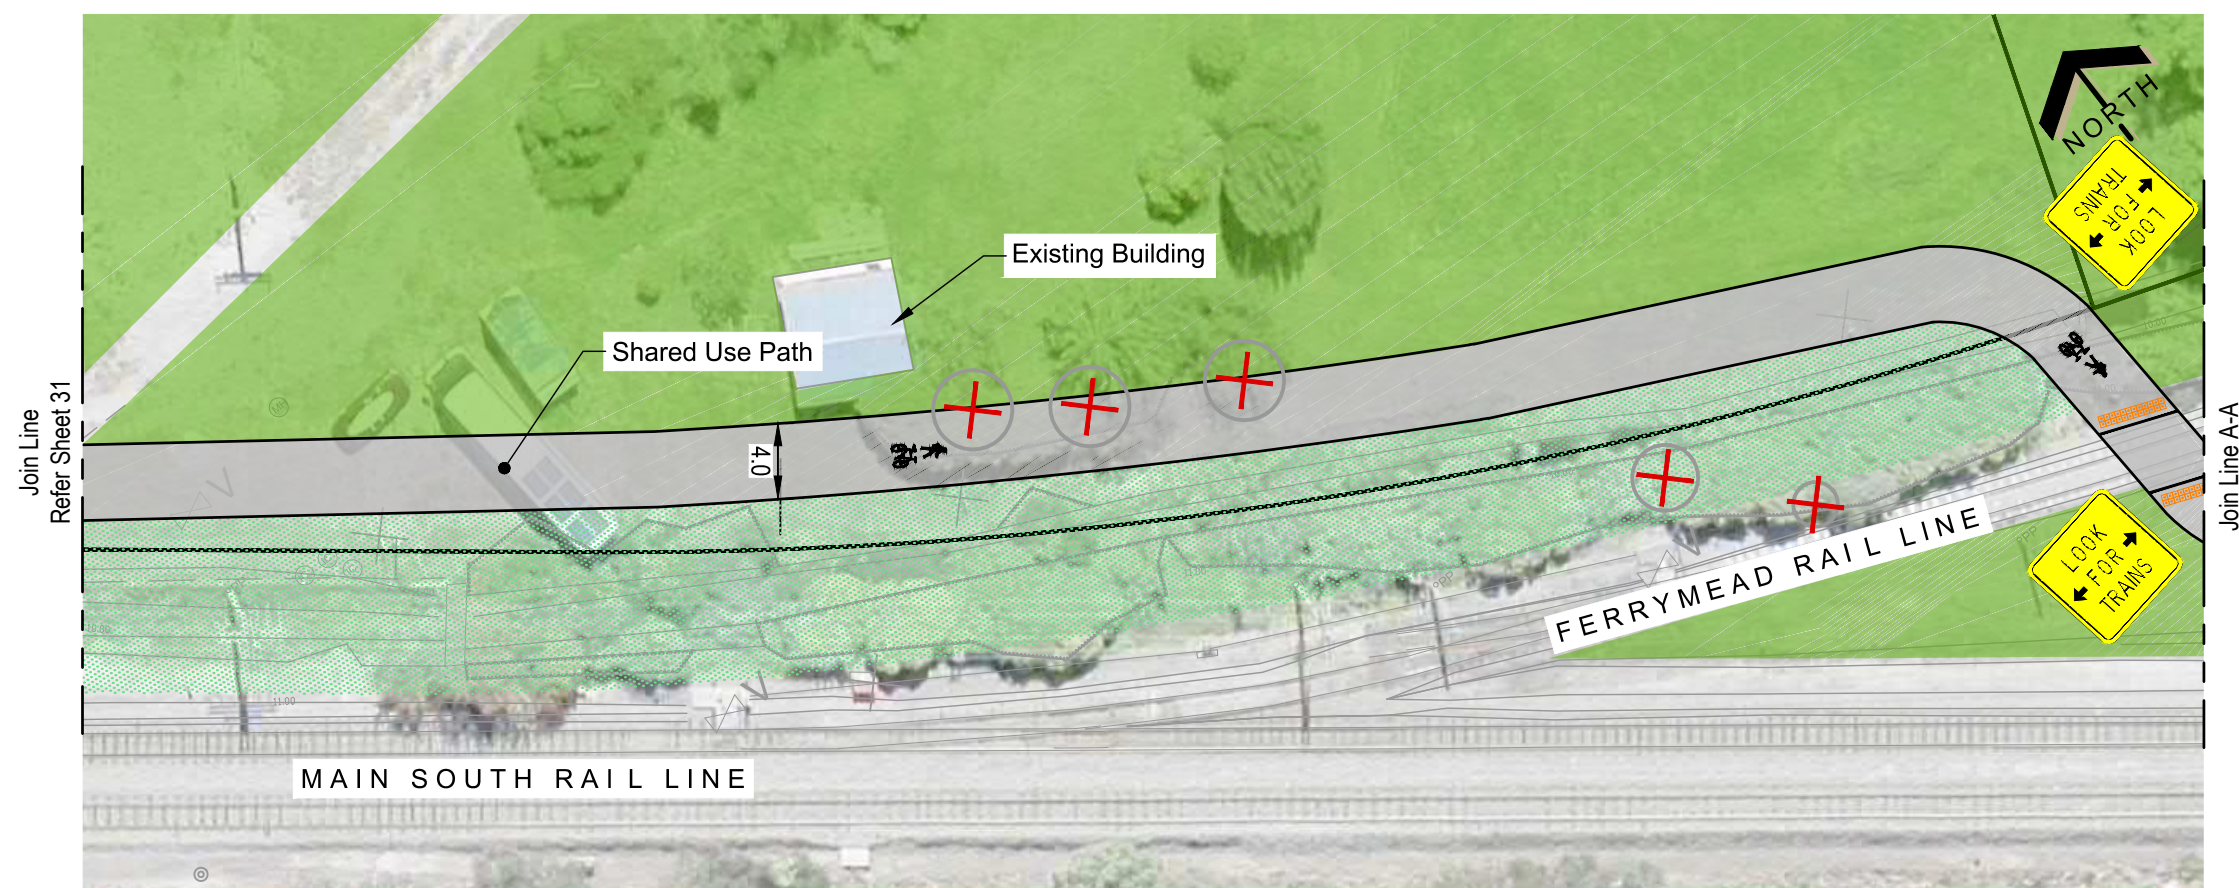

LOCALITY PLAN
N.T.S

KEY	
	Existing Kerb
	Proposed Kerb
	No Stopping Line
	Cycleway Surfacing
	Shared Path
	Separator
	Landscape Separator
	Ramp
	Tactile Ground Surface Indicator
	Street Lighting Remove
	Threshold Element (e.g. Seats, Cycle Racks, Way Finding, Drinking Fountain)
	Grass
	Landscape Planting
	Patterned Surface
	Existing Tree
	Existing Tree To Be Removed
	Proposed Trees (Species to be confirmed)

Original size mm
100
50
30
10
0




© Copyright Christchurch City Council © Aerial Photography Copyright Terralink International Ltd

Join Line
Refer Sheet 32

Join Line A-A


Join Line A-A

Join Line
Refer Sheet 34

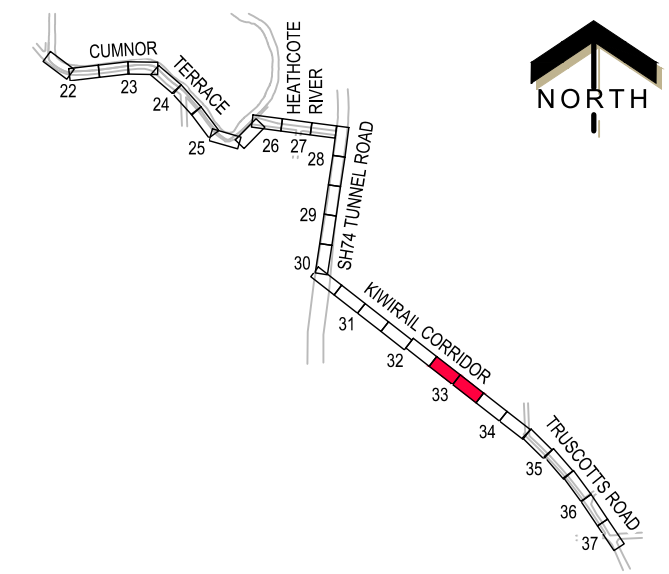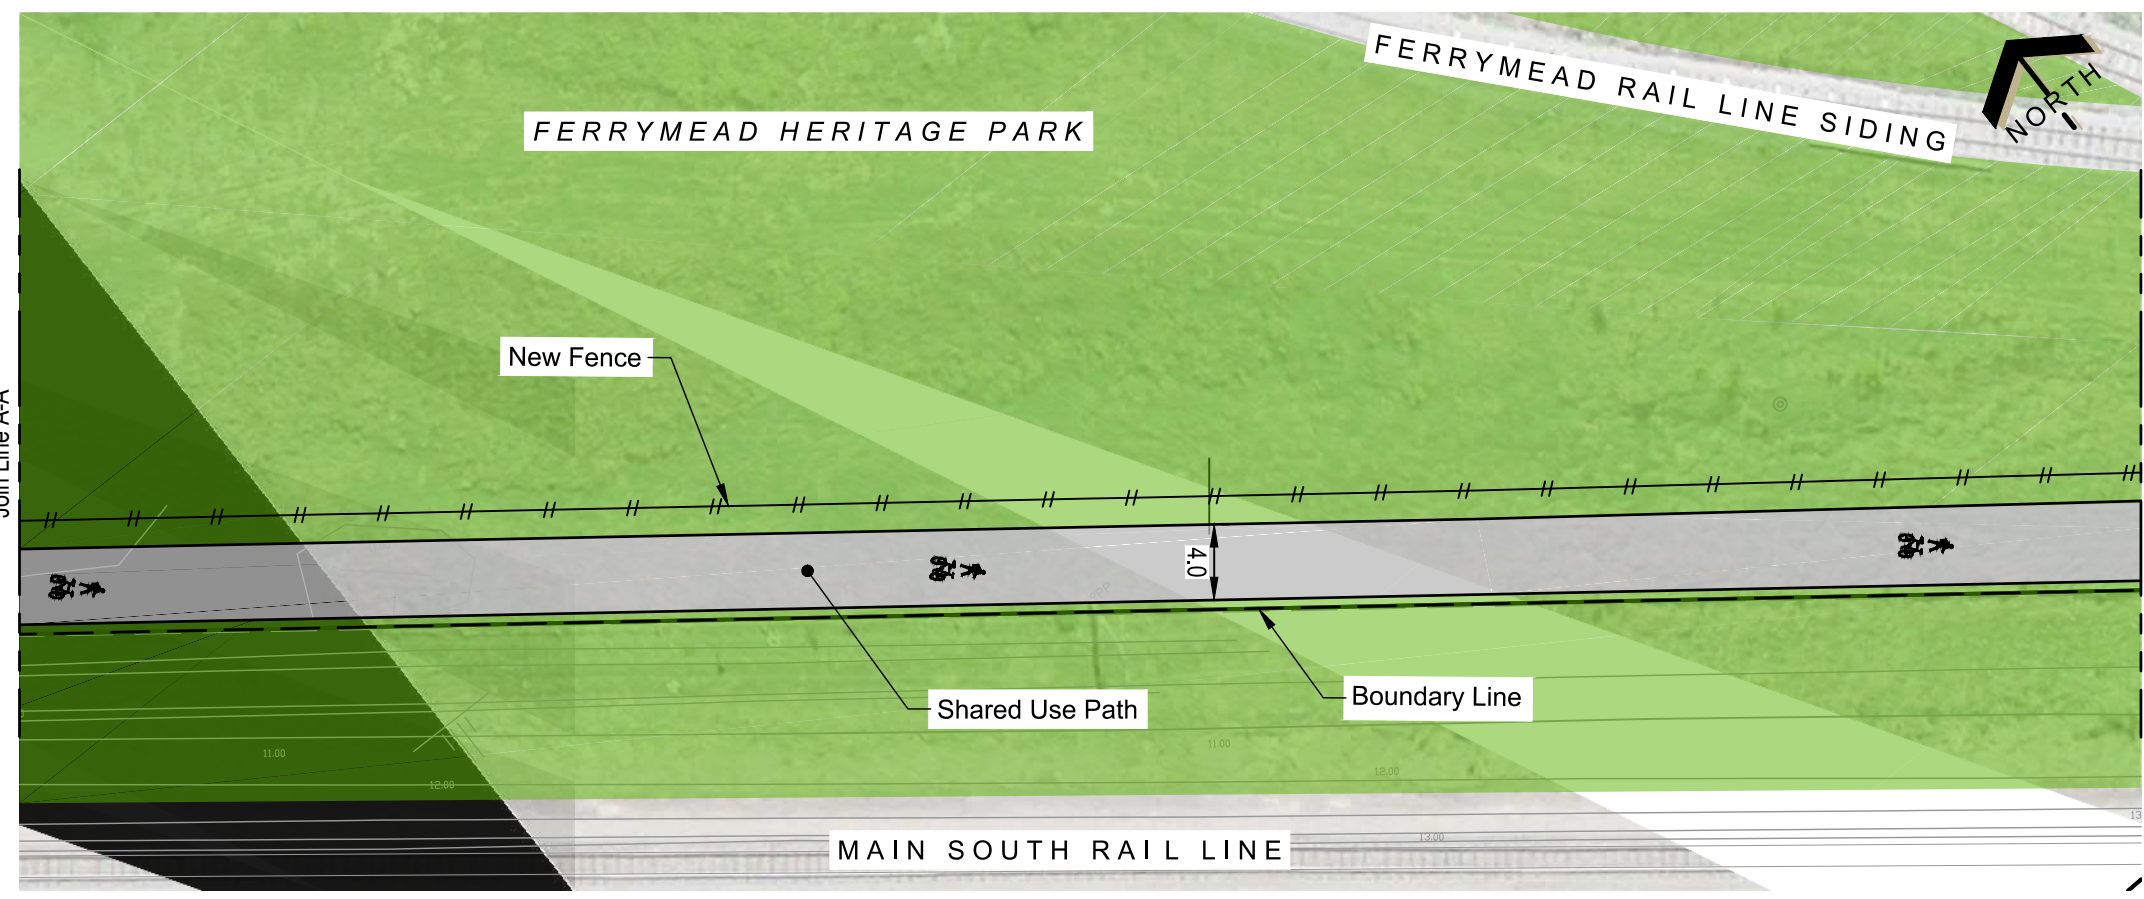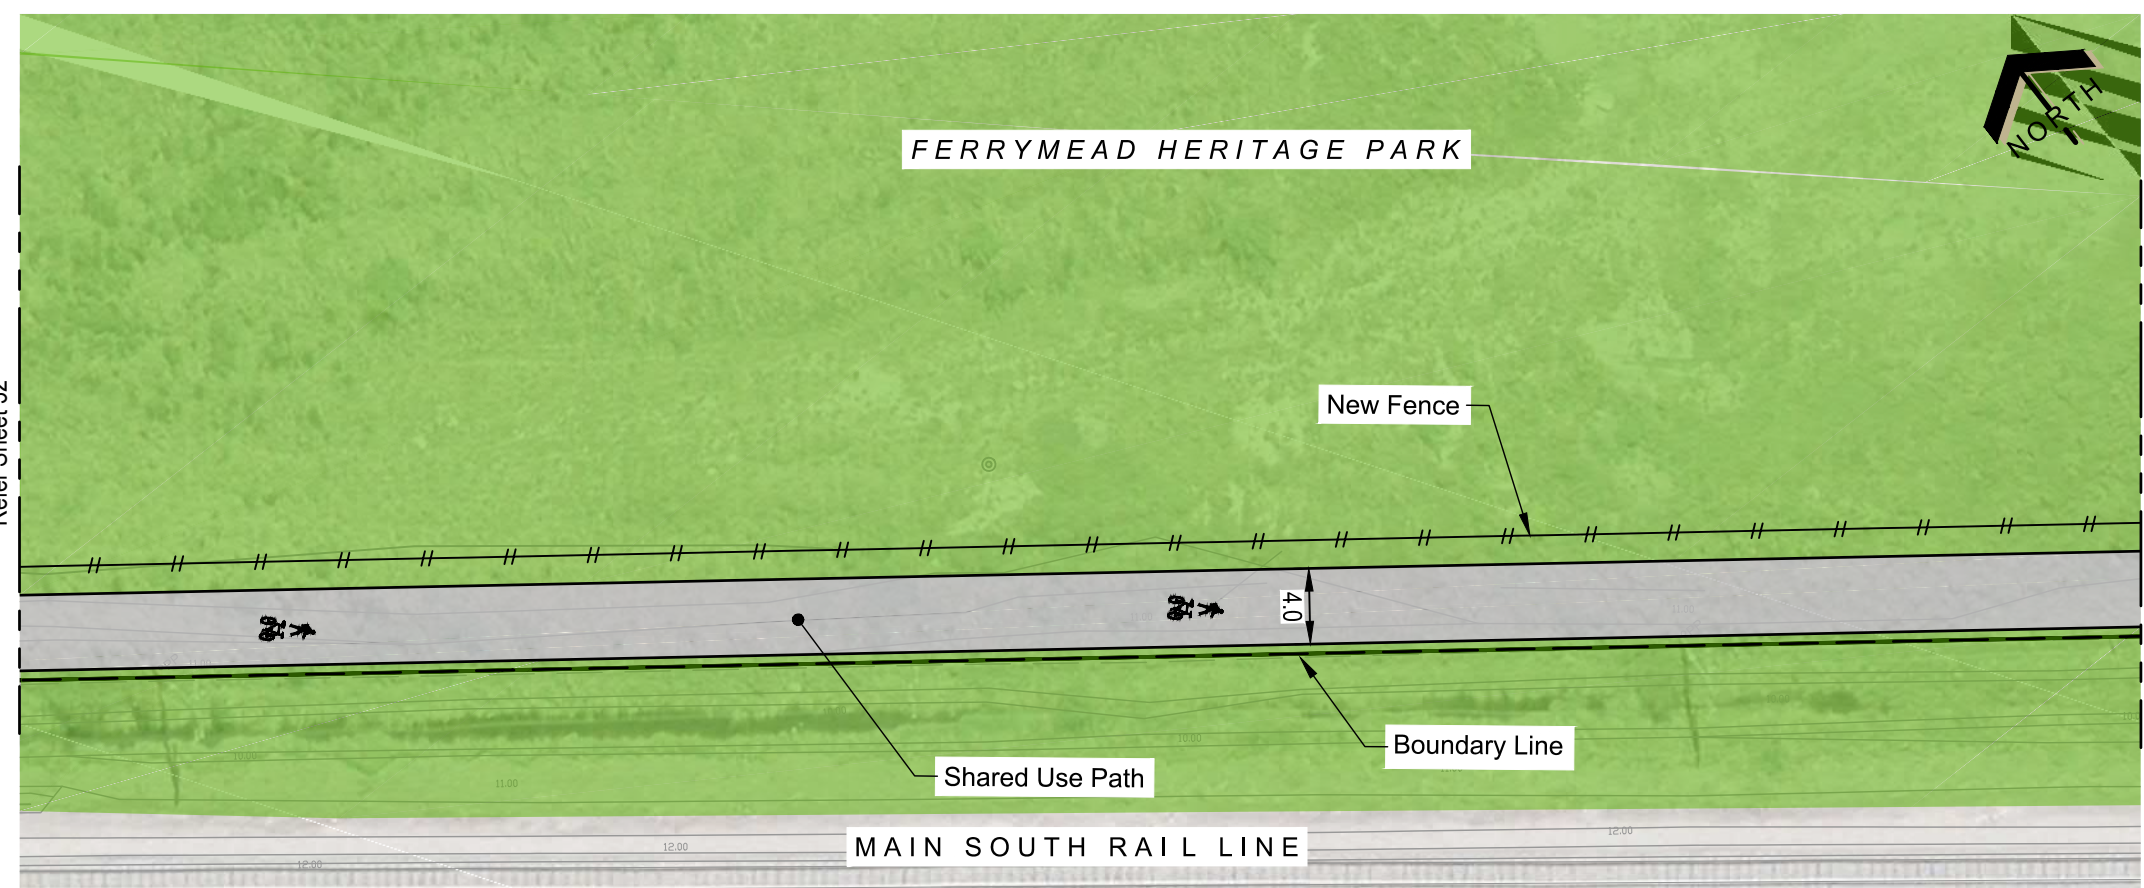





LOCALITY PLAN
N.T.S

KEY	
	Existing Kerb
	Proposed Kerb
	No Stopping Line
	Cycleway Surfacing
	Shared Path
	Separator
	Landscape Separator
	Ramp
	Tactile Ground Surface Indicator
	Street Lighting Remove
	Threshold Element (e.g. Seats, Cycle Racks, Way Finding, Drinking Fountain)
	Grass
	Landscape Planting
	Patterned Surface
	Existing Tree
	Existing Tree To Be Removed
	Proposed Trees (Species to be confirmed)

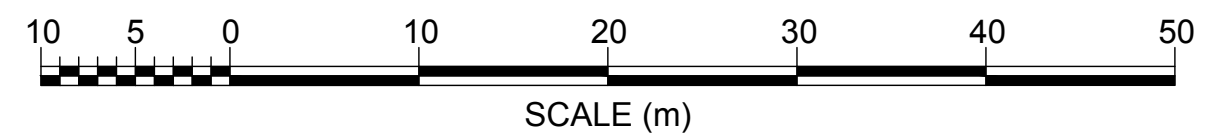

Original size mm
100
50
30
10
0

© Copyright Christchurch City Council © Aerial Photography Copyright Terralink International Ltd

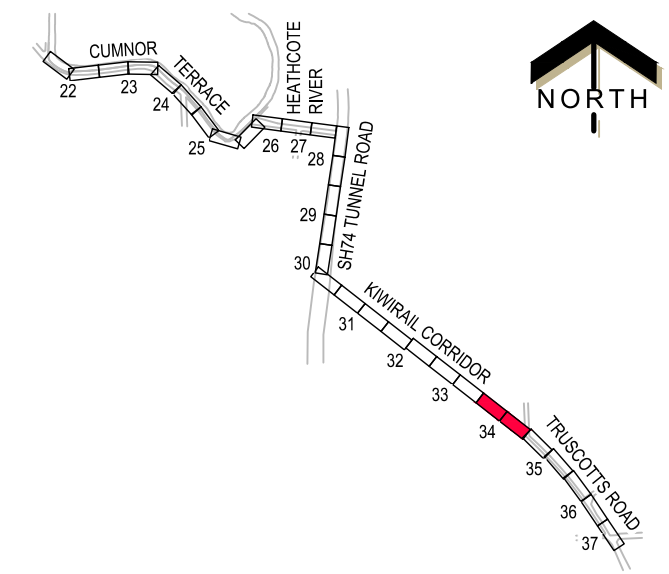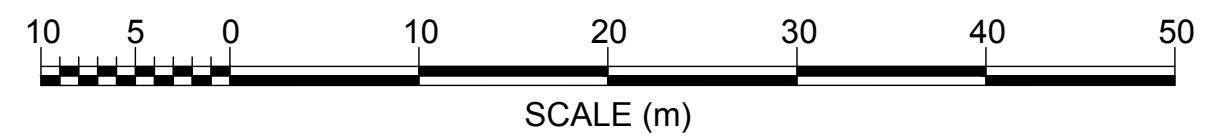
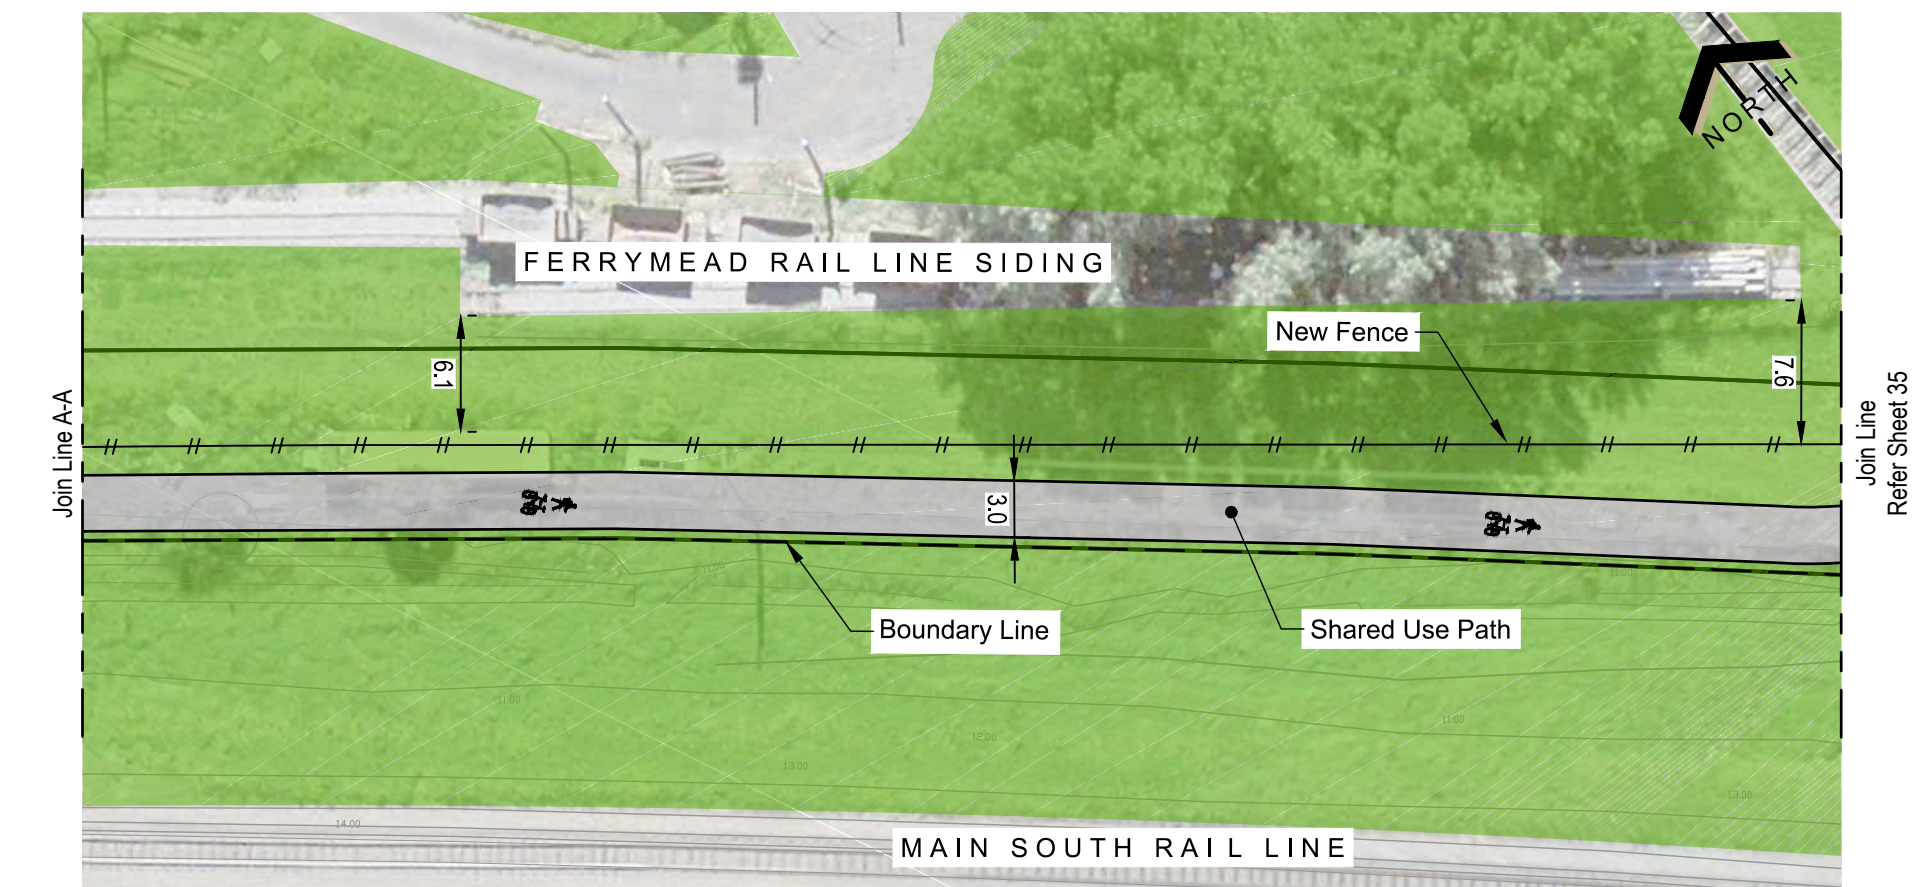
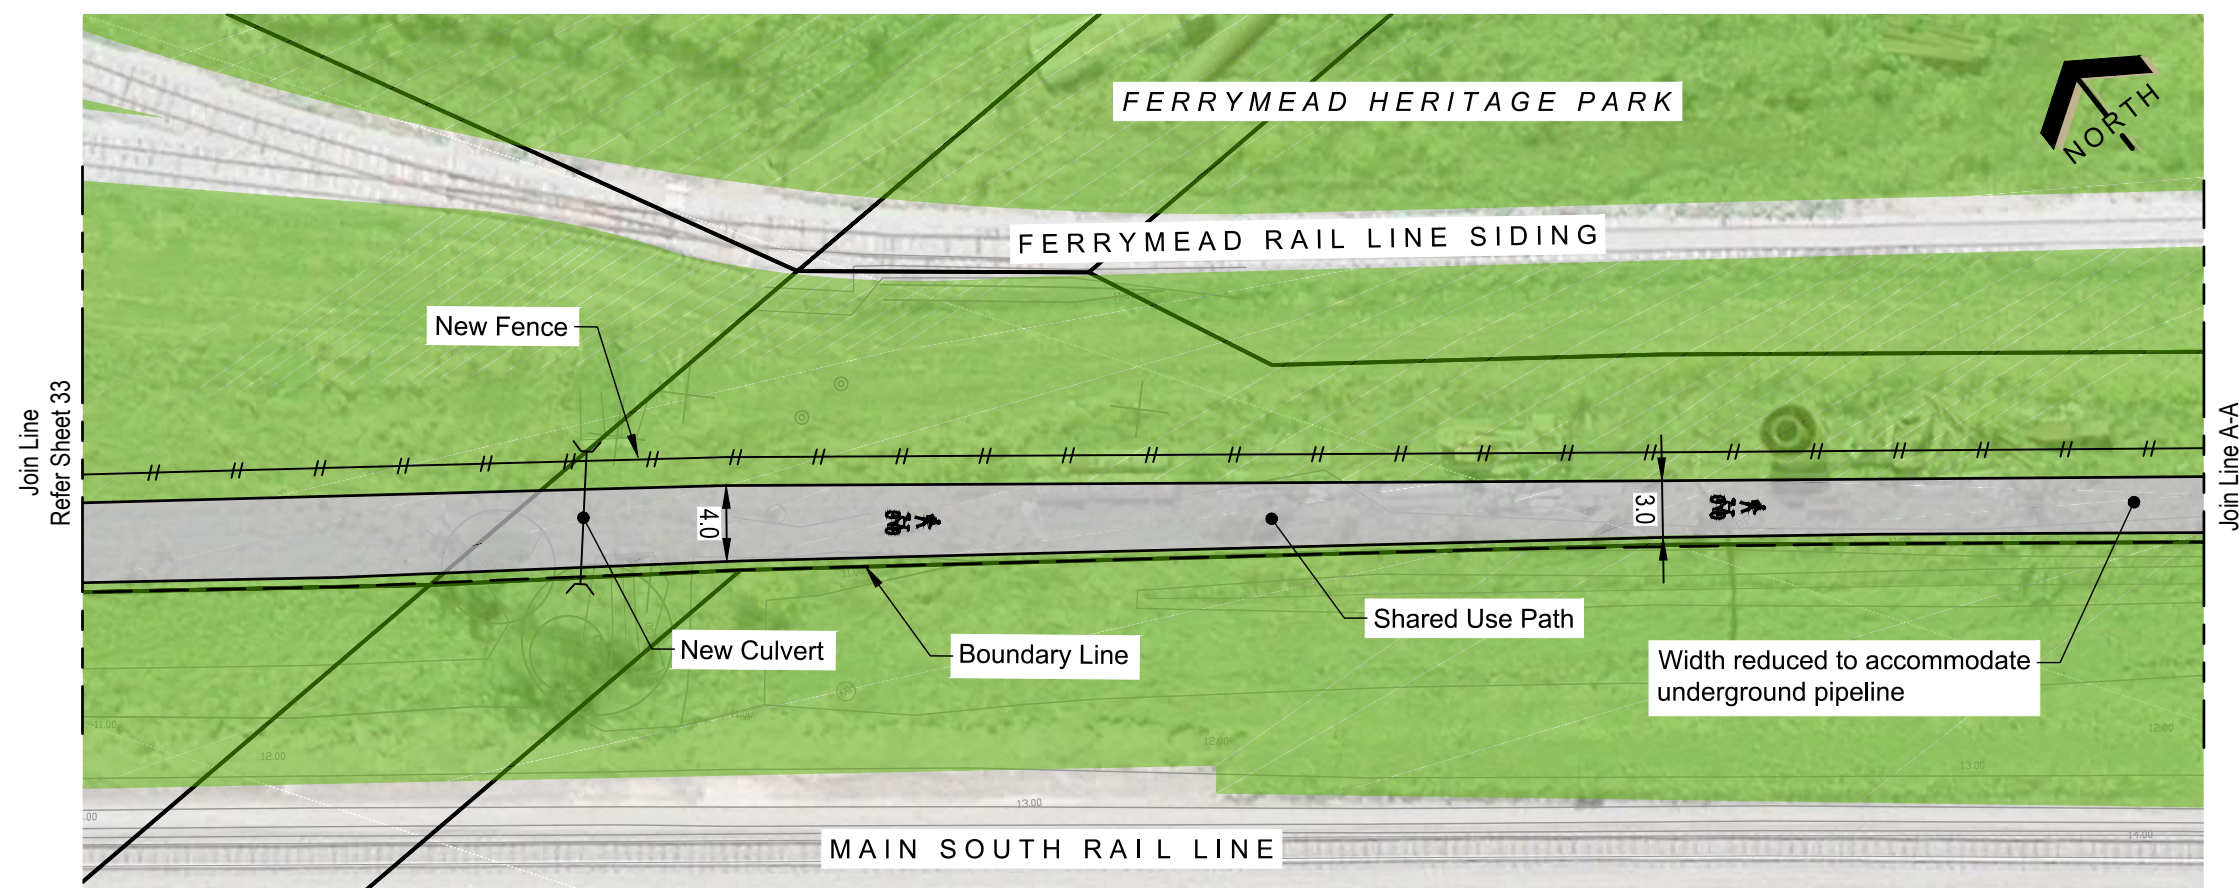


LOCALITY PLAN
N.T.S

KEY	
	Existing Kerb
	Proposed Kerb
	No Stopping Line
	Cycleway Surfacing
	Shared Path
	Separator
	Landscape Separator
	Ramp
	Tactile Ground Surface Indicator
	Street Lighting Remove
	Threshold Element (e.g. Seats, Cycle Racks, Way Finding, Drinking Fountain)
	Grass
	Landscape Planting
	Patterned Surface
	Existing Tree
	Existing Tree To Be Removed
	Proposed Trees (Species to be confirmed)

Original size mm
100
50
30
10
0

© Copyright Christchurch City Council © Aerial Photography Copyright Terralink International Ltd

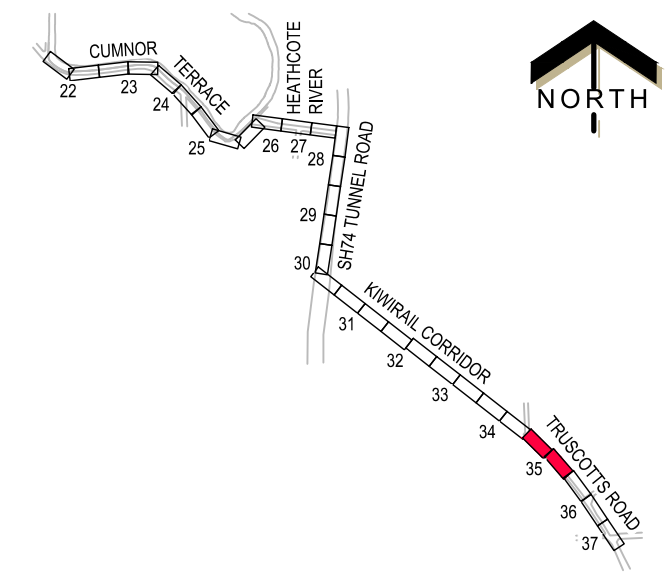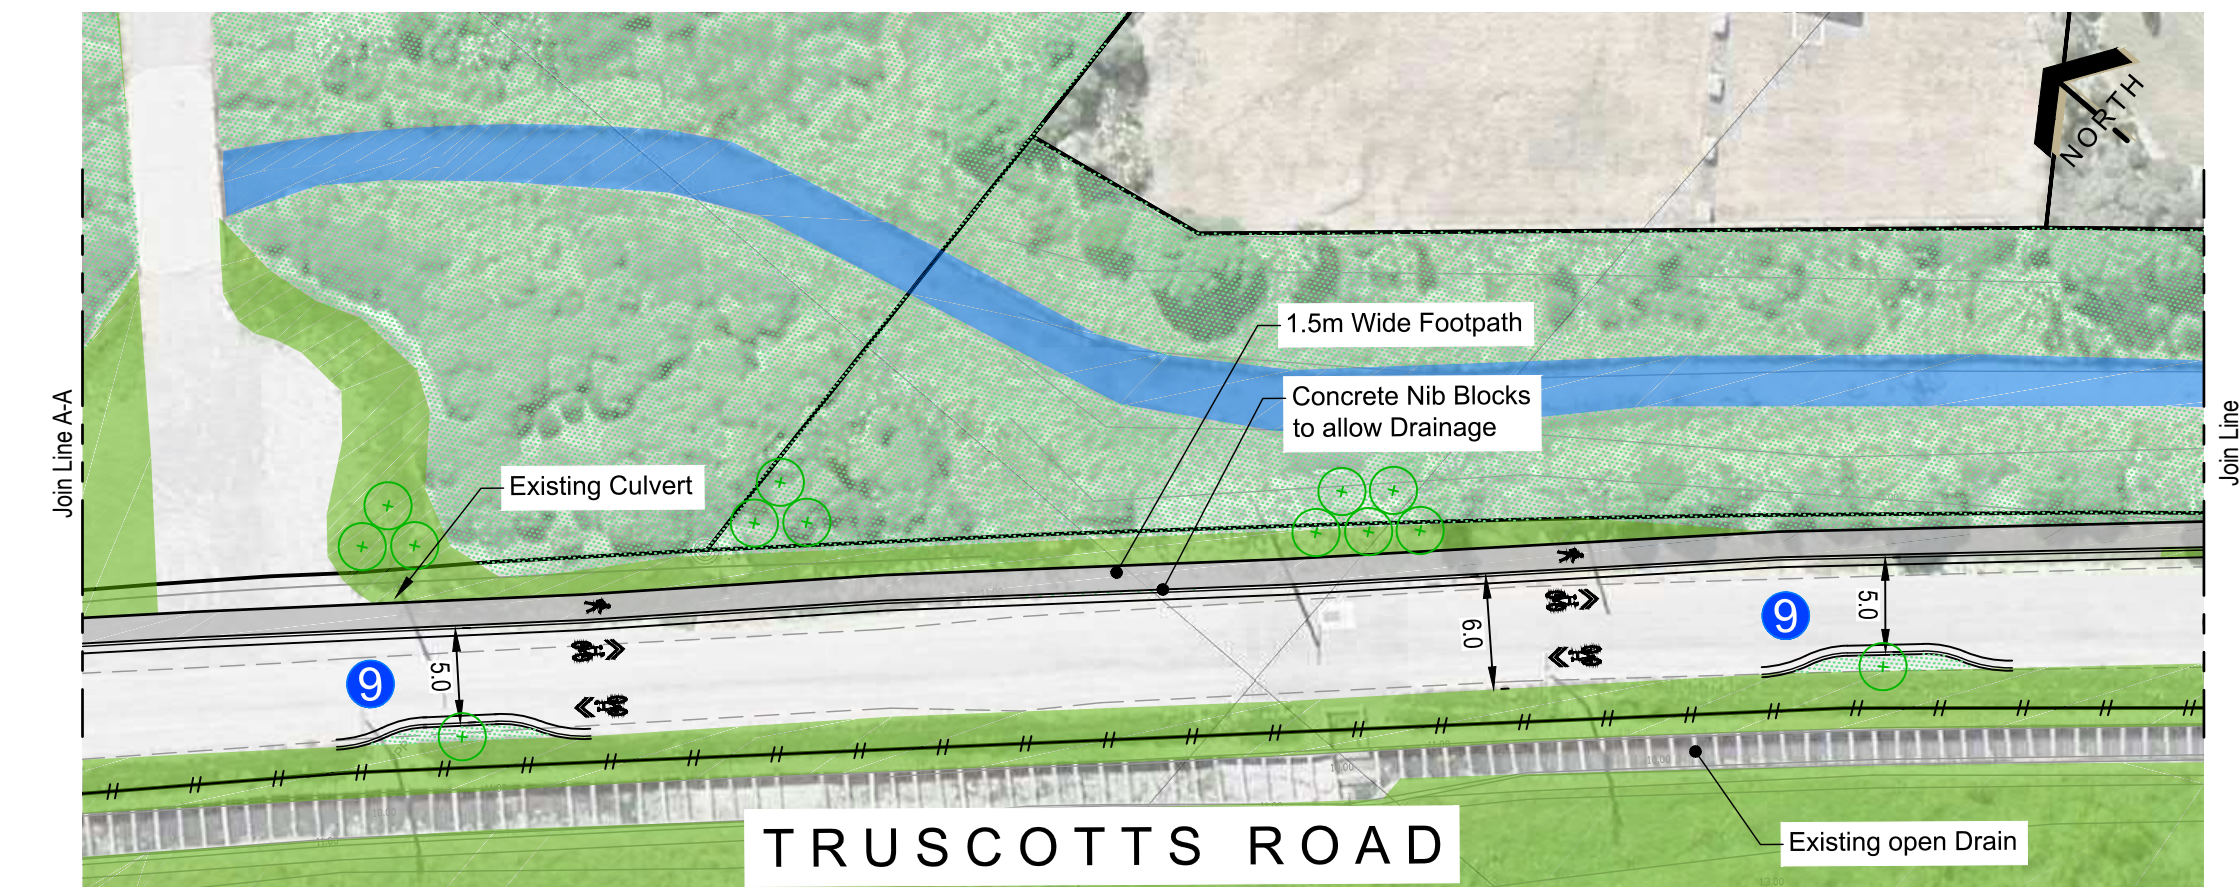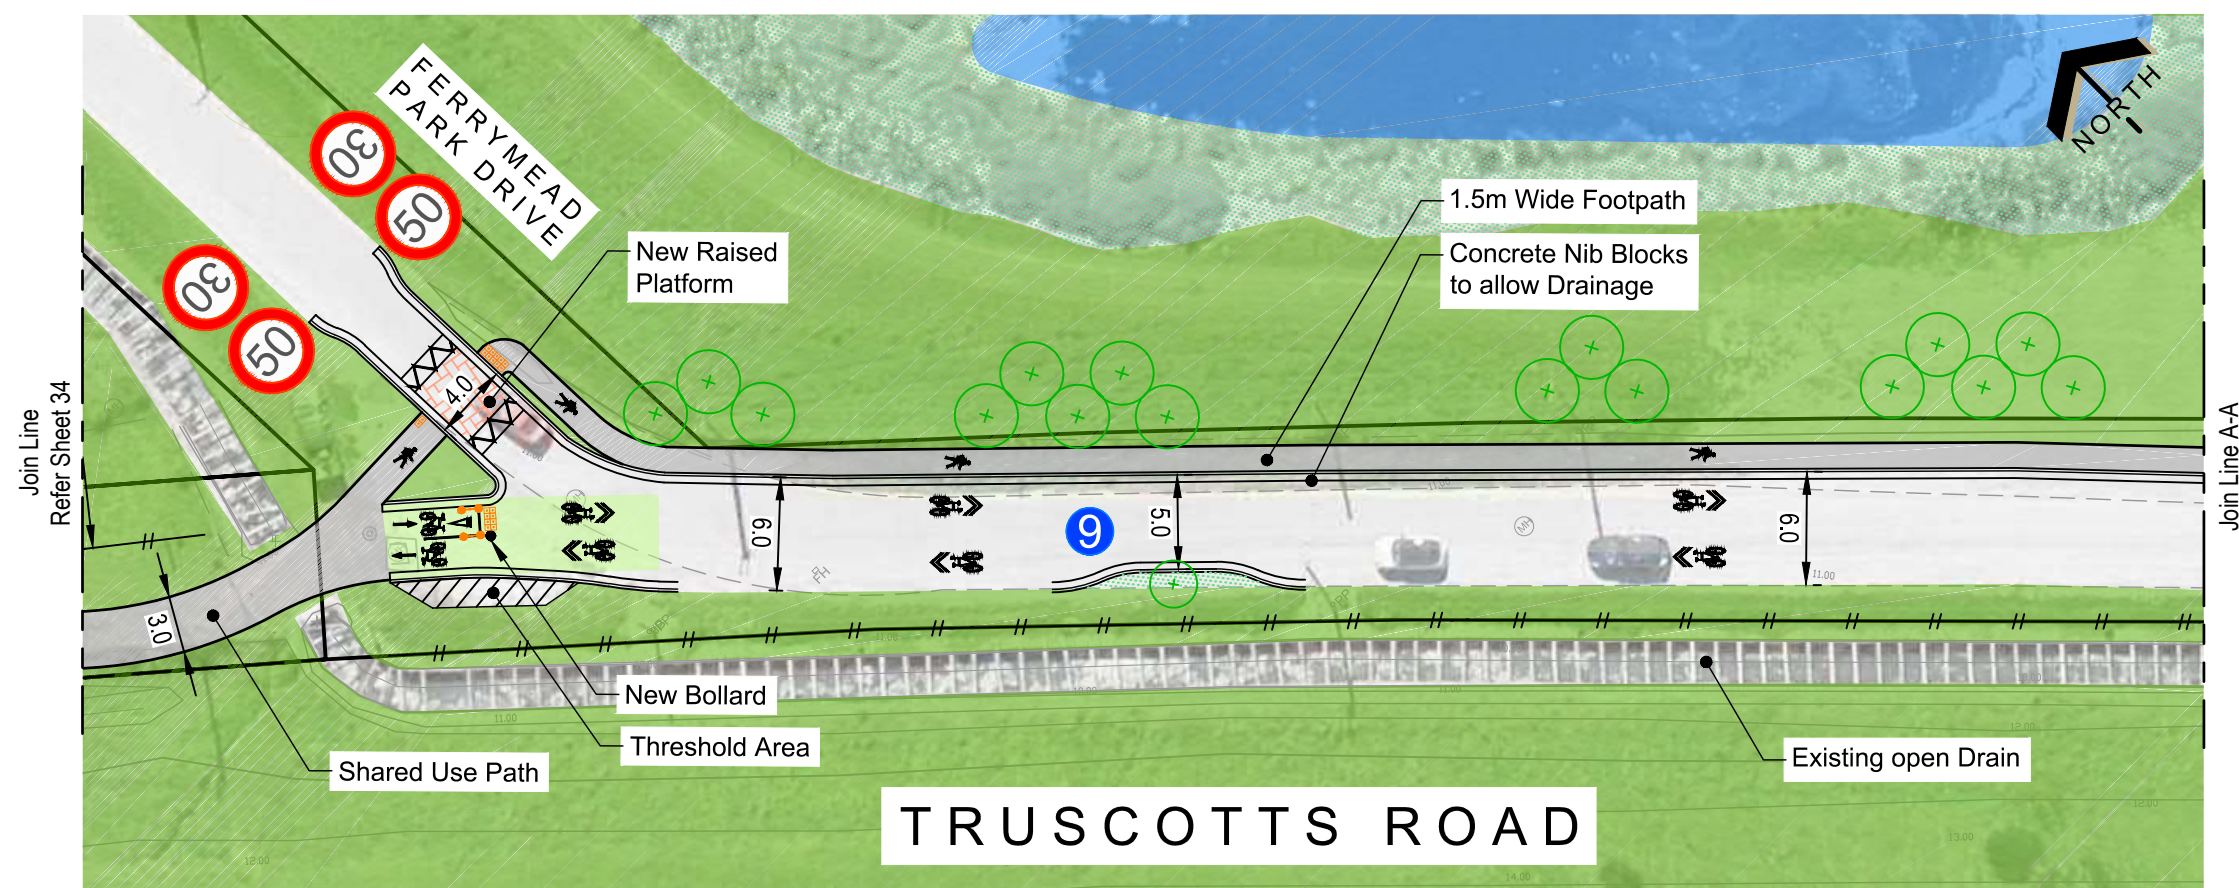




LOCALITY PLAN
N.T.S

KEY	
	Existing Kerb
	Proposed Kerb
	No Stopping Line
	Cycleway Surfacing
	Shared Path
	Separator
	Landscape Separator
	Ramp
	Tactile Ground Surface Indicator
	Street Lighting Remove
	Threshold Element (e.g. Seats, Cycle Racks, Way Finding, Drinking Fountain)
	Grass
	Landscape Planting
	Patterned Surface
	Existing Tree
	Existing Tree To Be Removed
	Proposed Trees (Species to be confirmed)



Original size mm
100
50
30
10
0

© Copyright Christchurch City Council © Aerial Photography Copyright Terralink International Ltd

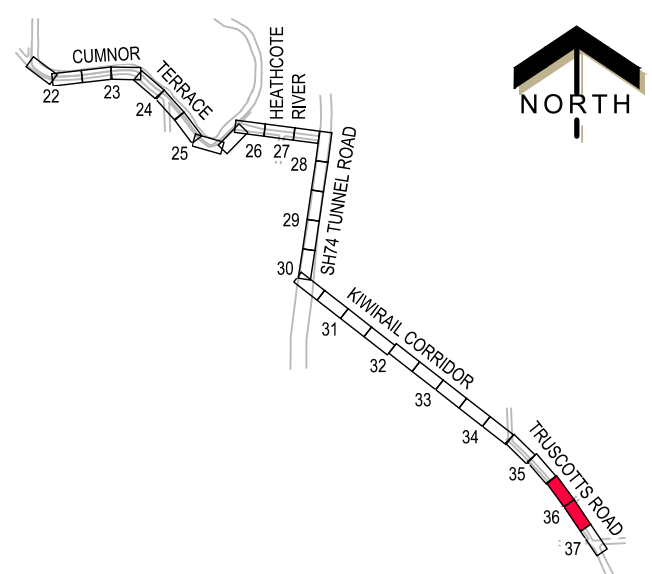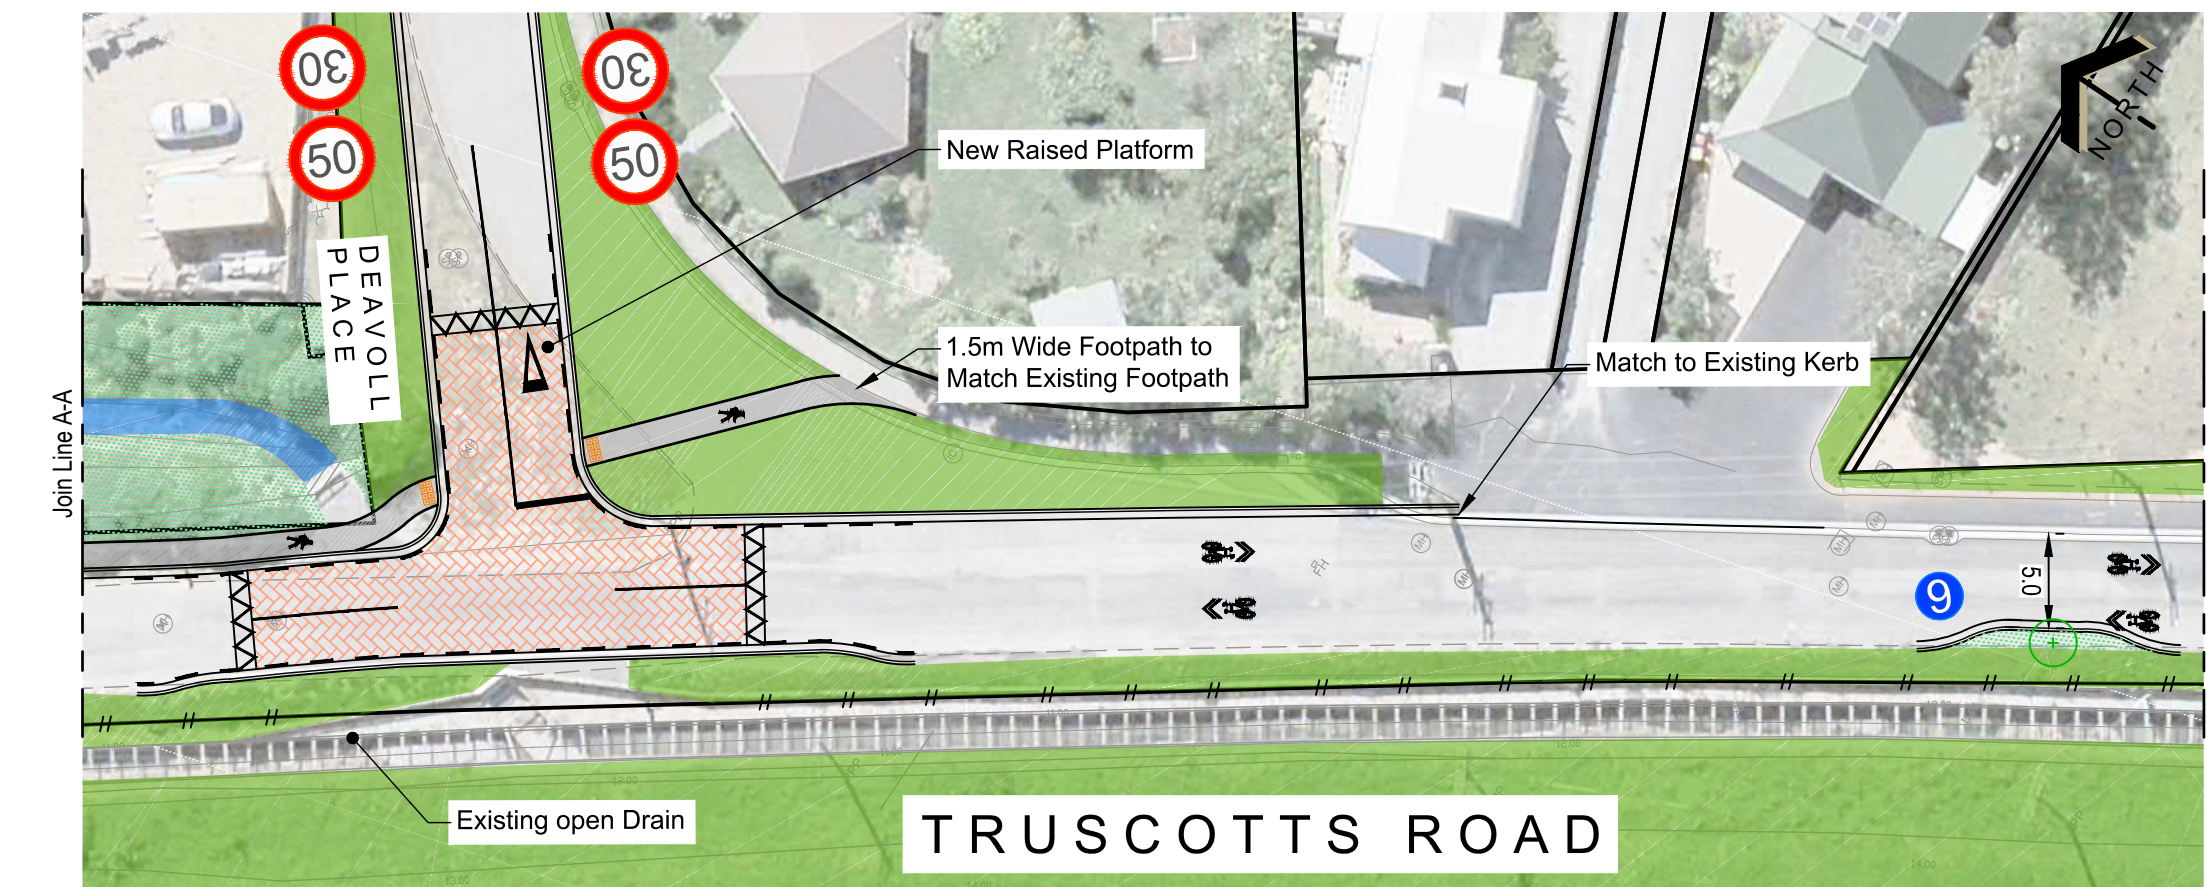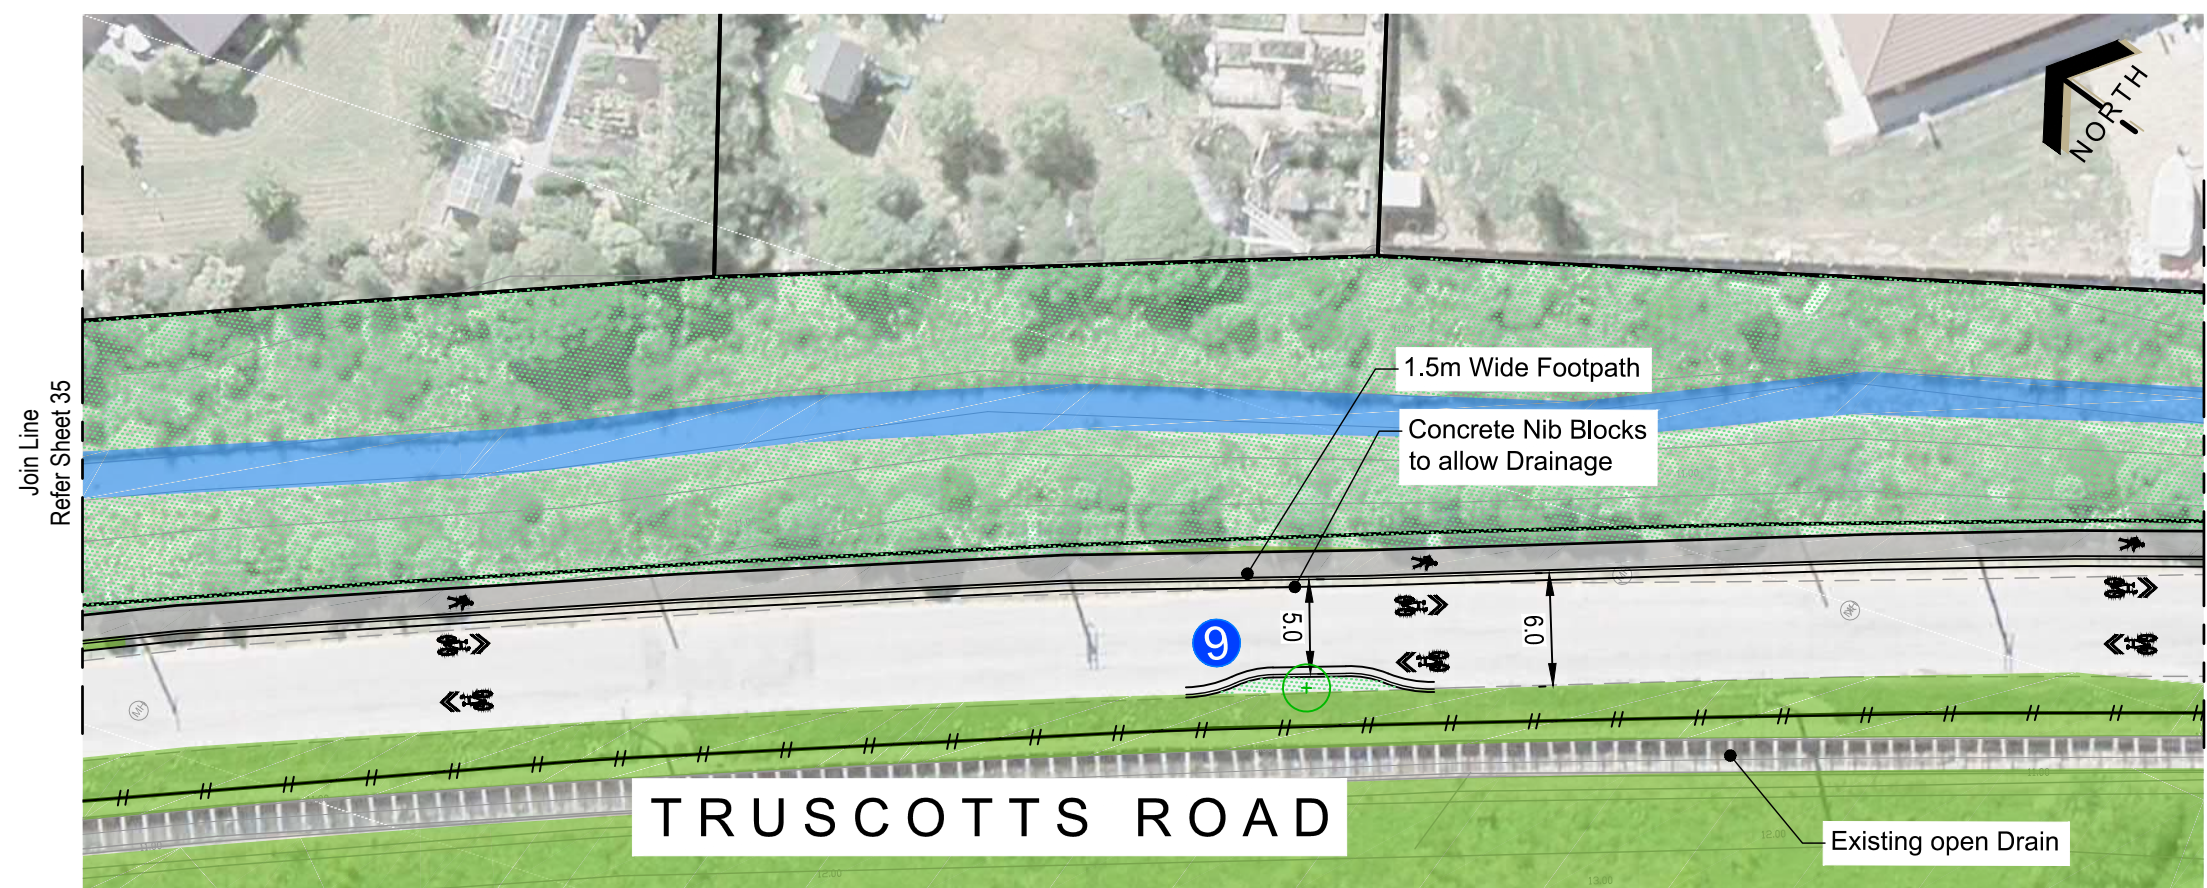

LOCALITY PLAN
N.T.S



KEY	
	Existing Kerb
	Proposed Kerb
	No Stopping Line
	Cycleway Surfacing
	Shared Path
	Separator
	Landscape Separator
	Ramp
	Tactile Ground Surface Indicator
	Street Lighting Remove
	Threshold Element (e.g. Seats, Cycle Racks, Way Finding, Drinking Fountain)
	Grass
	Landscape Planting
	Patterned Surface
	Existing Tree
	Existing Tree To Be Removed
	Proposed Trees (Species to be confirmed)



SCALE (m)


Original size mm
100
50
30
10
0

Join Line
Refer Sheet 36

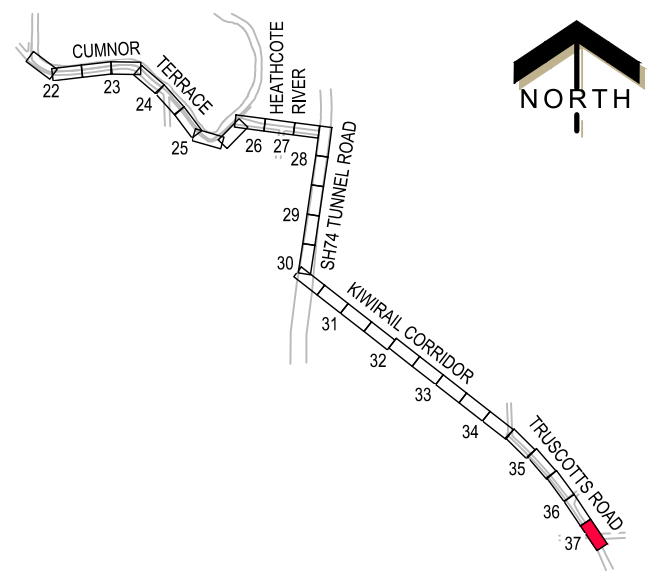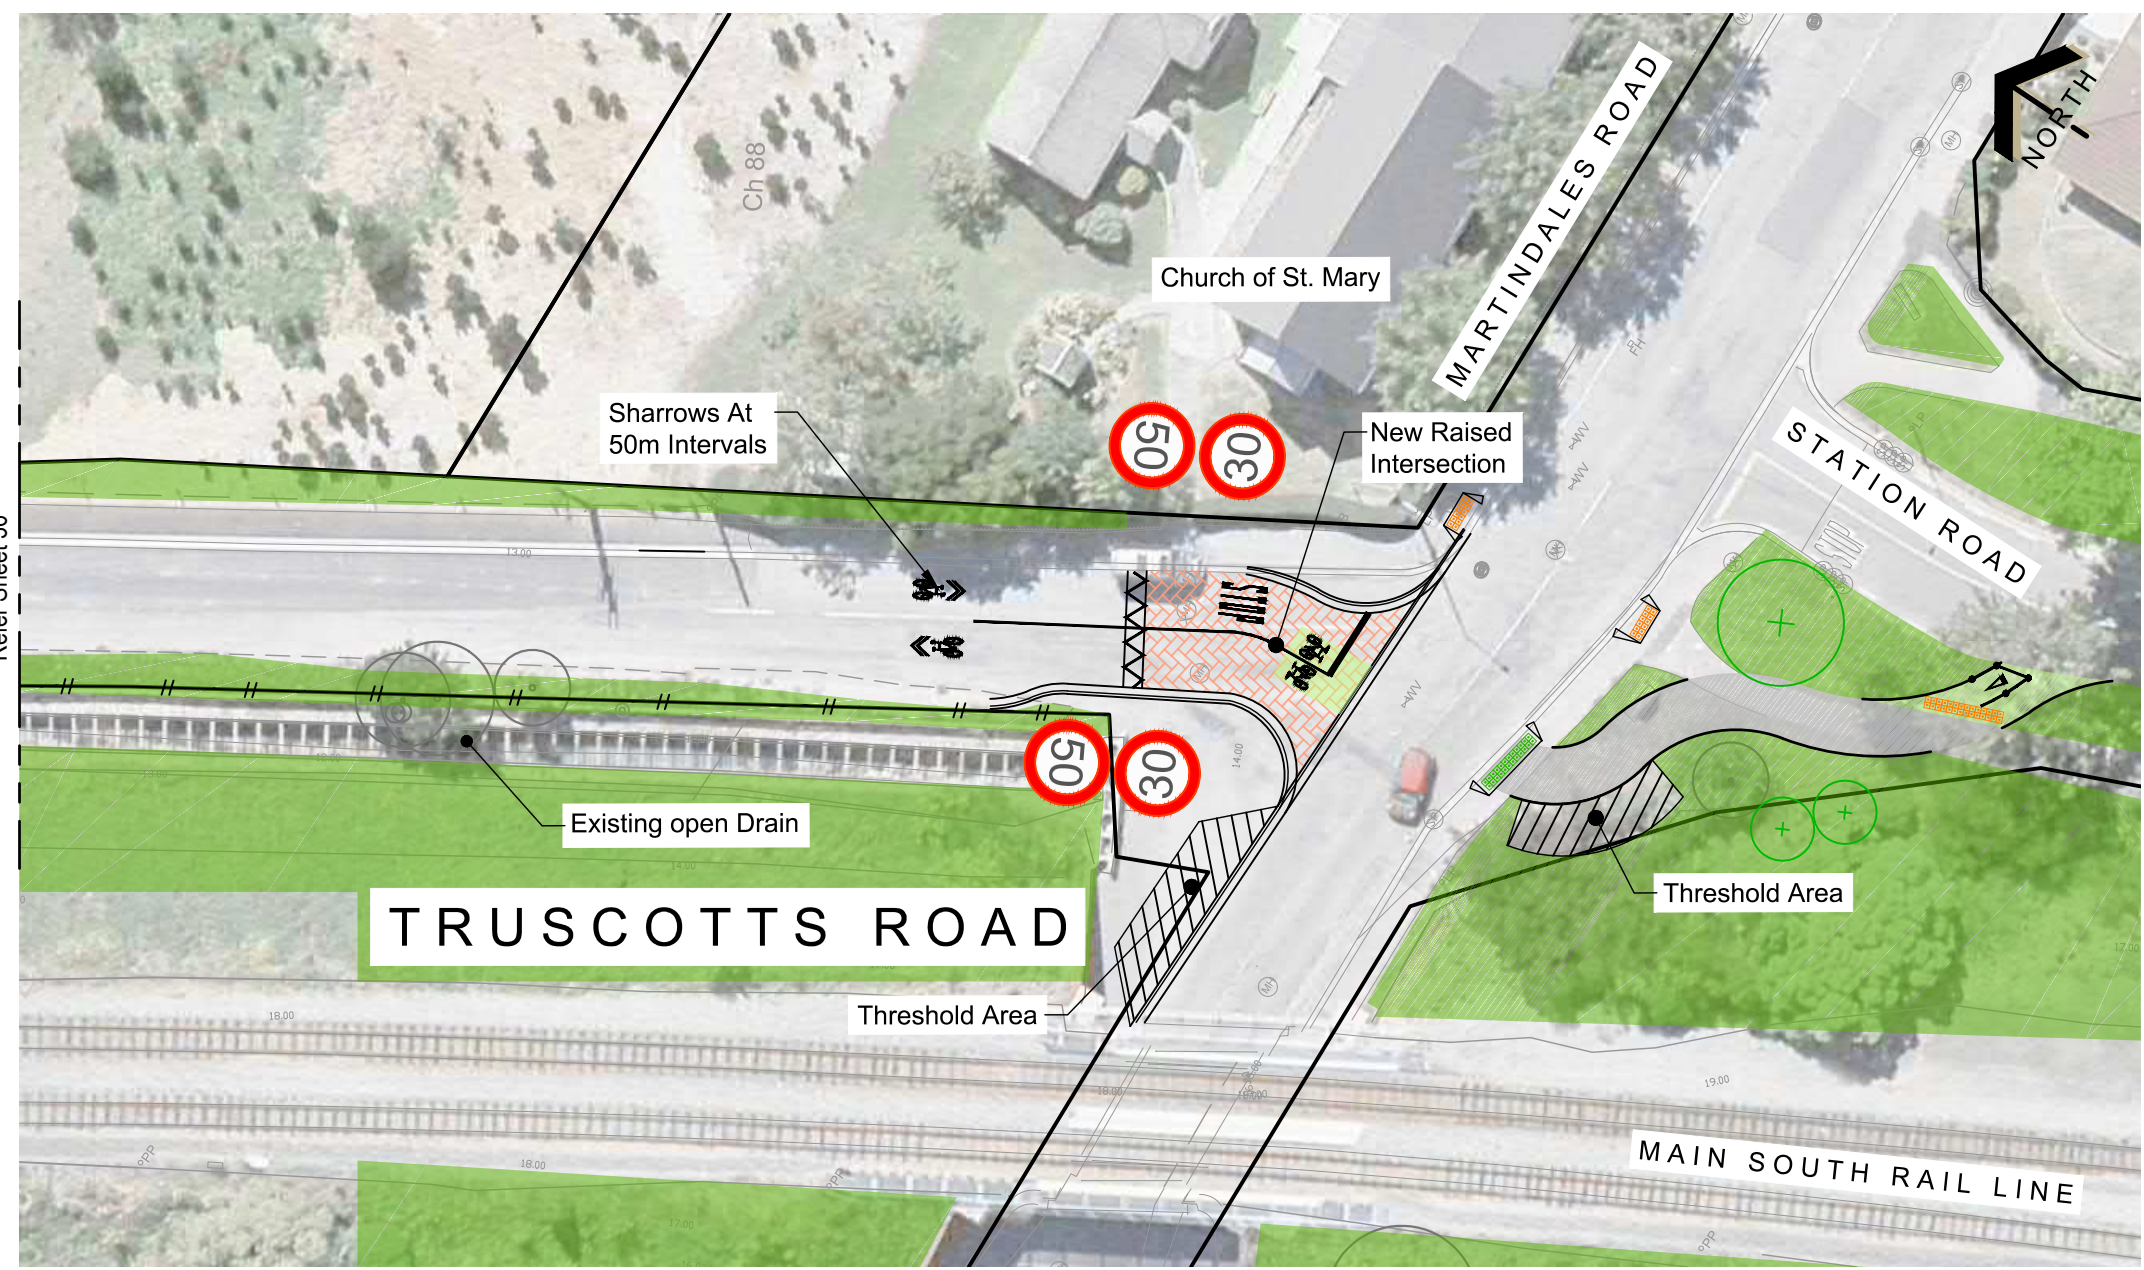

LOCALITY PLAN
N.T.S

KEY	
	Existing Kerb
	Proposed Kerb
	No Stopping Line
	Cycleway Surfacing
	Shared Path
	Separator
	Landscape Separator
	Ramp
	Tactile Ground Surface Indicator
	Street Lighting Remove
	Threshold Element (e.g. Seats, Cycle Racks, Way Finding, Drinking Fountain)
	Grass
	Landscape Planting
	Patterned Surface
	Existing Tree
	Existing Tree To Be Removed
	Proposed Trees (Species to be confirmed)

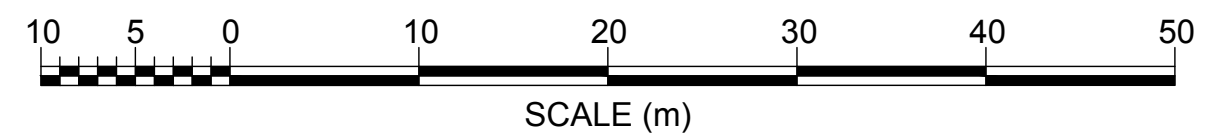

TRUSCOTTS ROAD - (Martindales Road)
Major Cycleways - Heathcote Expressway Route - Section 2
Scheme Plan - For Approval

Sheet 37

Original Plan Size: A3
ISSUE. 1 23/02/2017
TP349001 MJR CP502843/02