



Original size mm

MCFADDENS RD
Join Line N
CHAPTER ST

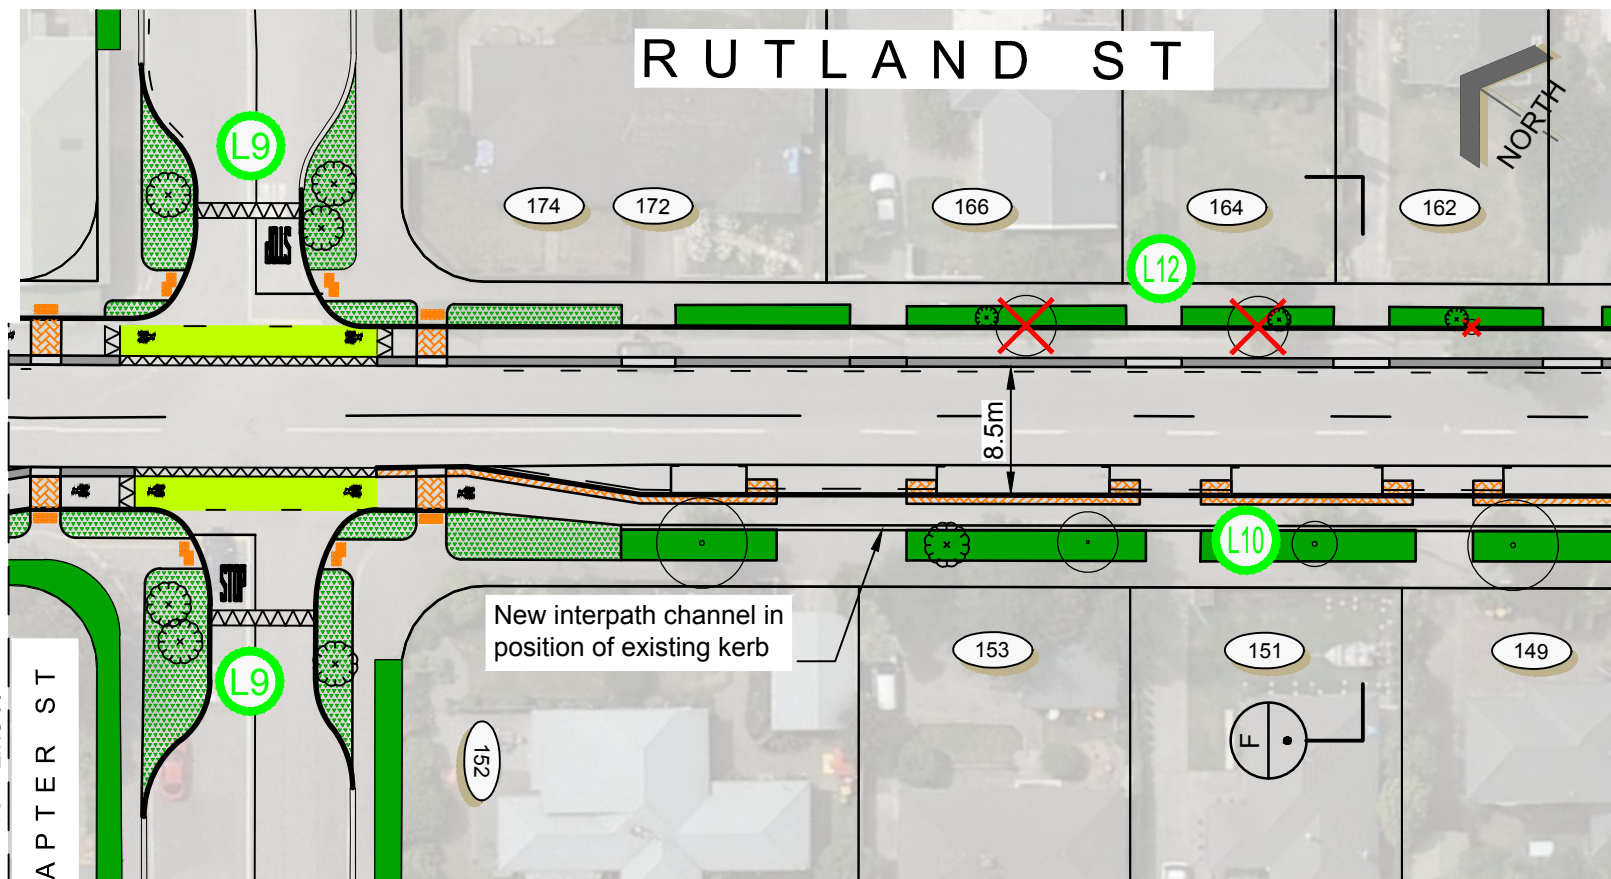


KEY	
	Existing Kerb
	Proposed Kerb
	Cycleway
	Cycleway Separator
	Cutdown Separator
	Shared Path
	Grass
	Patterned Surface
	Landscape Planting
	Low Groundcover Planting
	Existing Tree
	Existing Tree to be Removed
	Proposed Tree
	Tactile Paver
	No-stopping line
	Ramp

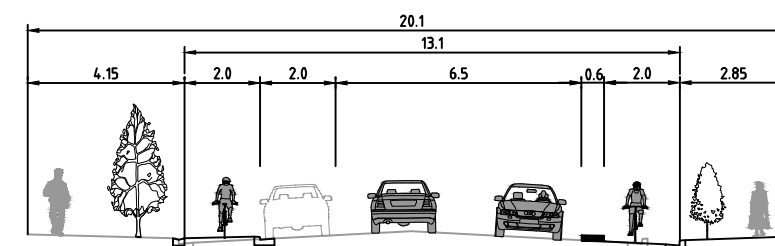

CROSS SECTION  (Not To Scale)

Join Line O

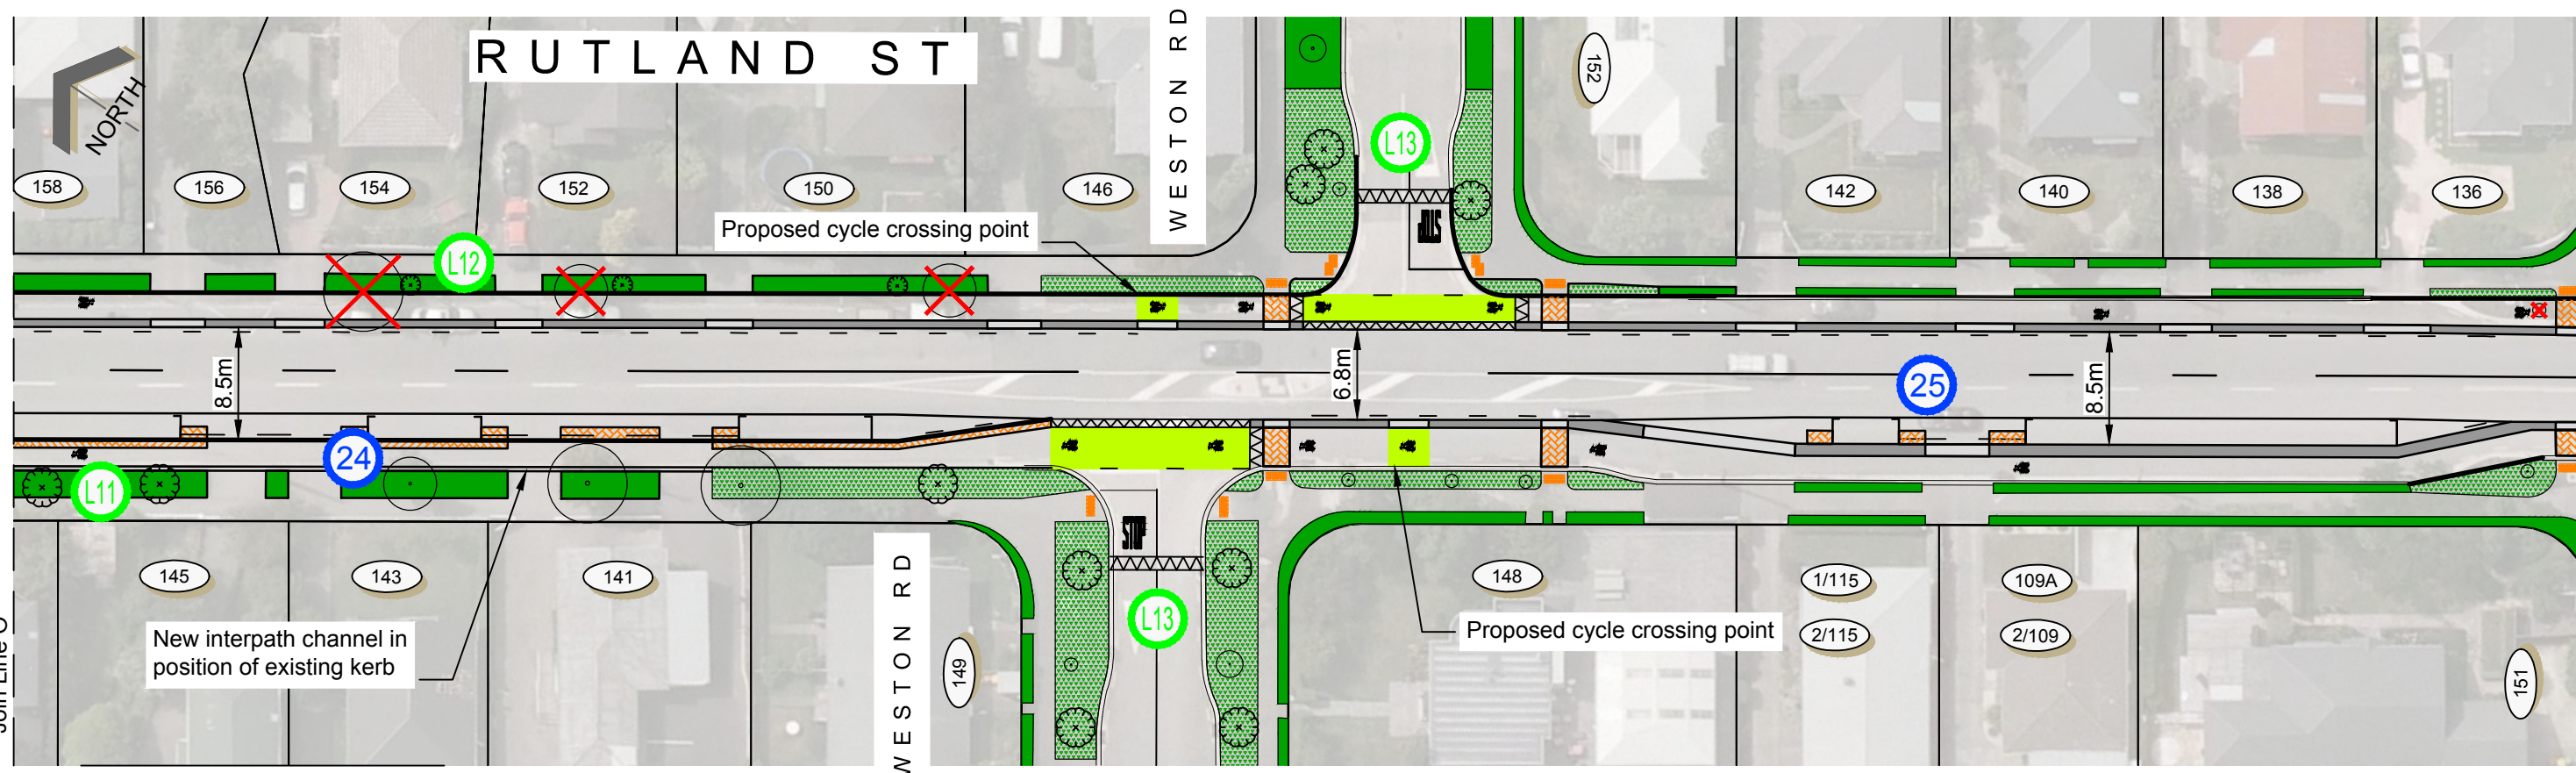

Join Line P