



Original size mm
100
50
30
10
0

KNOWLES ST
Join Line P

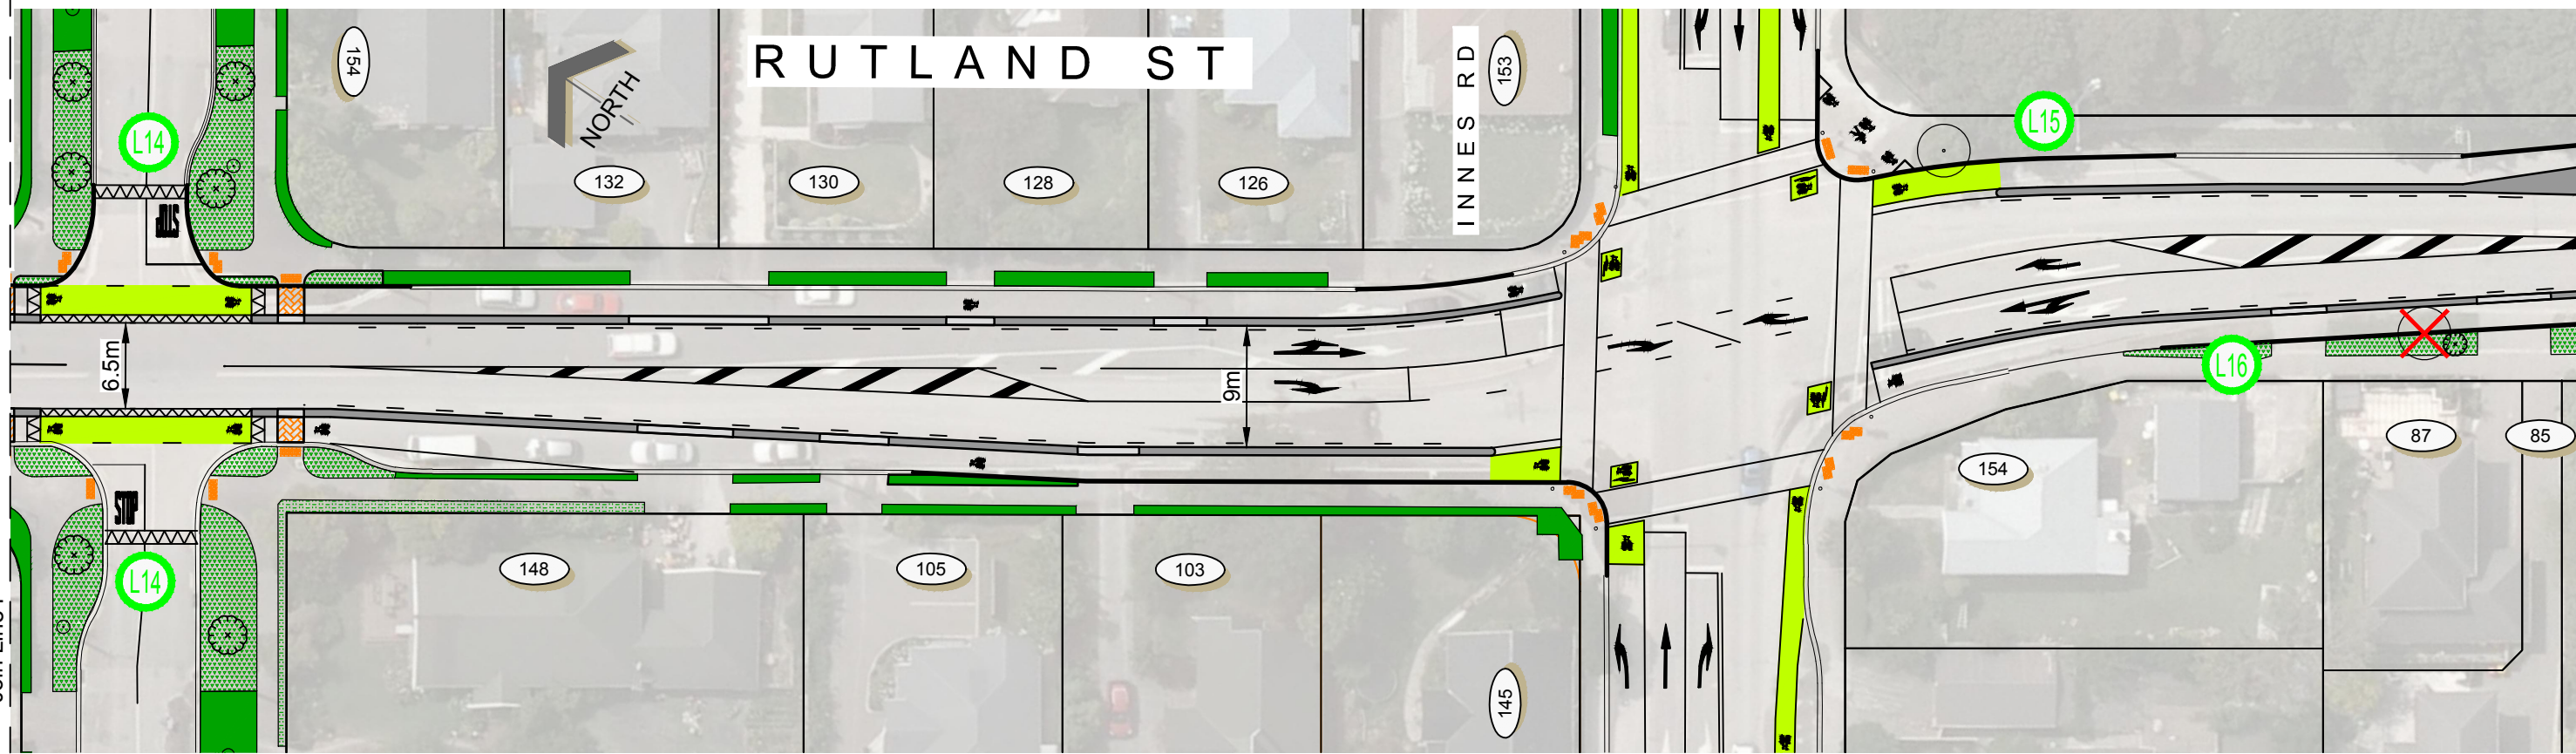

Join Line Q

© Copyright Christchurch City Council © Aerial Photography Copyright Terralink International Ltd

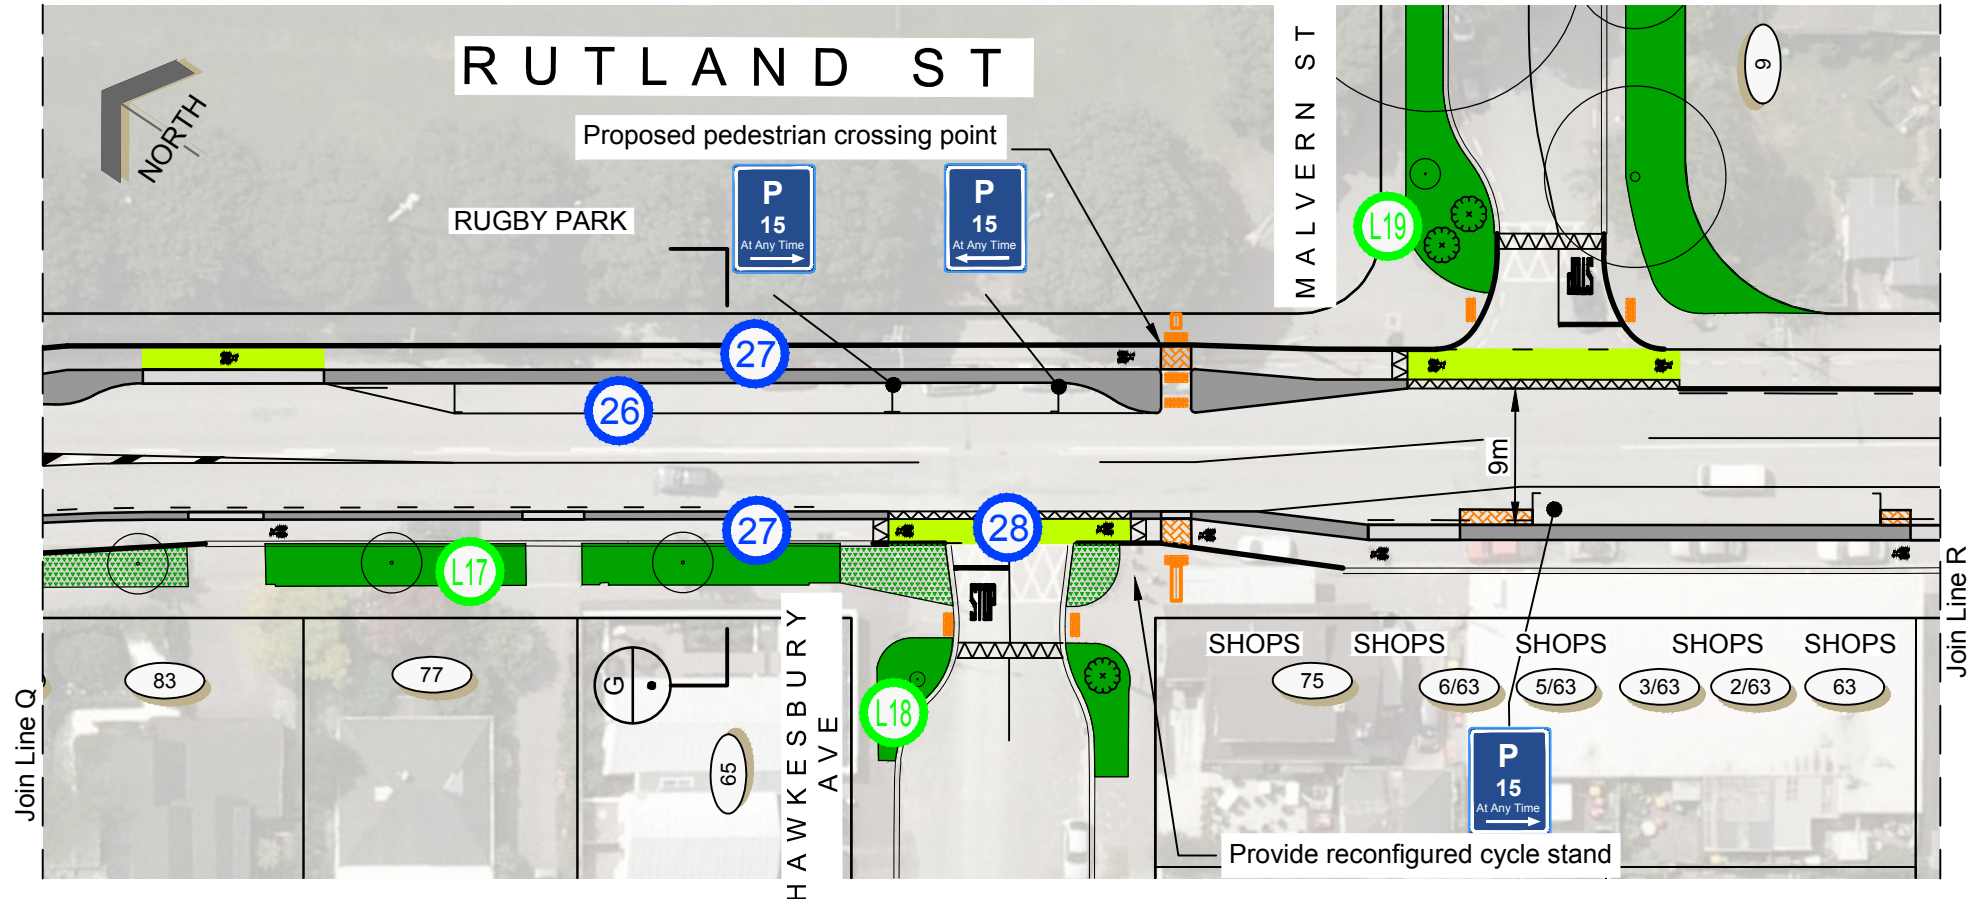

KEY

Existing Kerb	Landscape Planting
Proposed Kerb	Low Groundcover Planting
Cycleway	Existing Tree
Cycleway Separator	Existing Tree to be Removed
Cutdown Separator	Proposed Tree
Shared Path	Tactile Paver
Grass	No-stopping line
Patterned Surface	Ramp

