



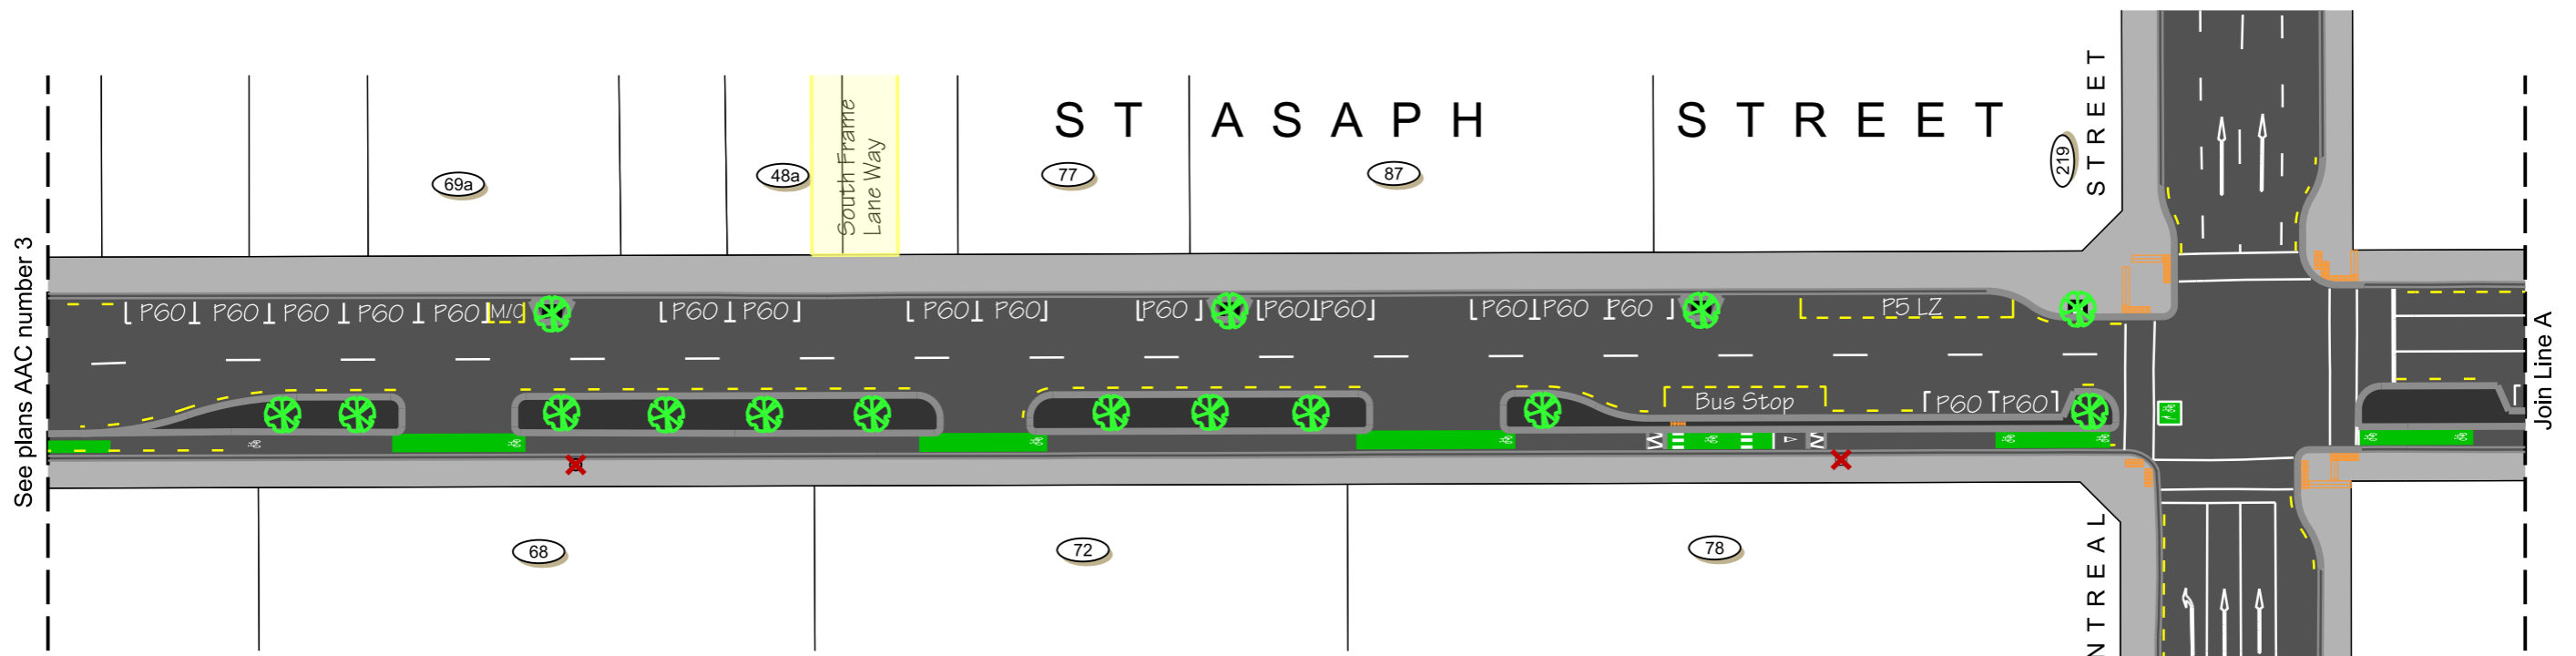


Original size mm
100
50
30
10
0
© Copyright Christchurch City Council © Aerial Photography Copyright Terralink International Ltd 0

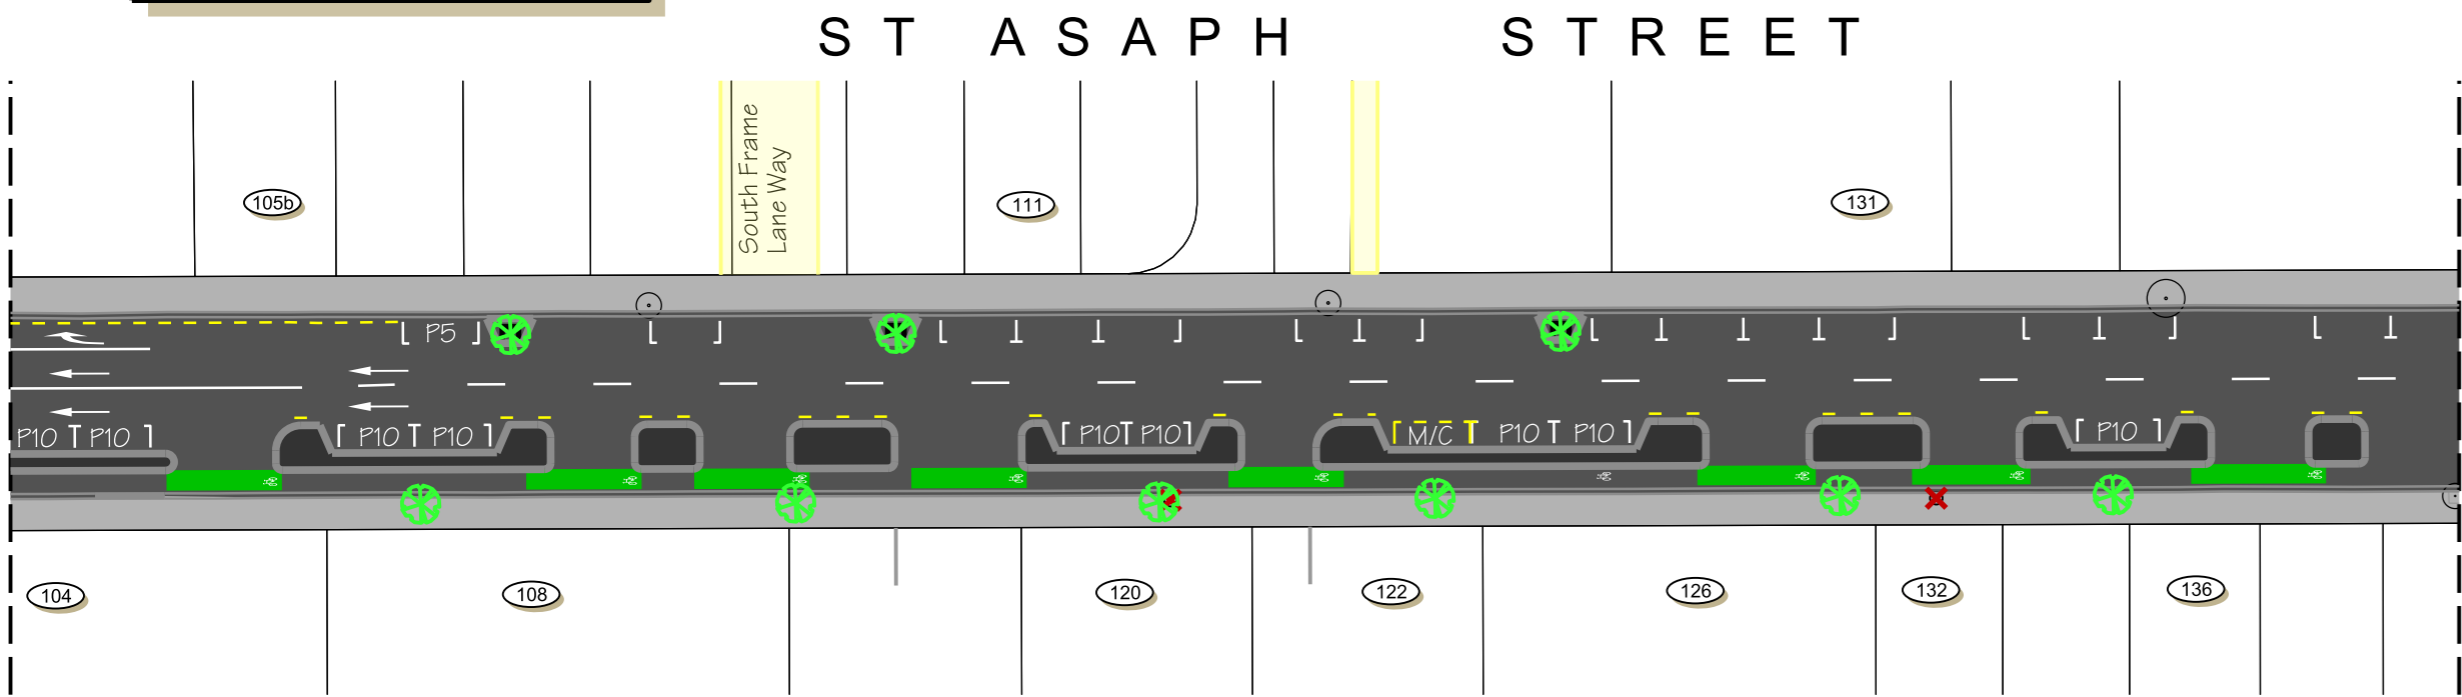

KEY	
	Existing Kerb
	Proposed Kerb
	No Stopping
	Asphaltic Concrete
	Cycle Way
	Existing Tree to be Retained
	Existing Tree to be Removed
	Proposed Exotic Tree
	Pay and Display unless otherwise shown




Broad-Leaved Lime (*Tilia platyphyllos*)

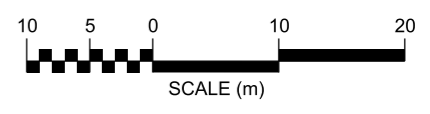




ST ASAPH STREET

Original size mm
100
50
30
10
© Copyright Christchurch City Council © Aerial Photography Copyright Terralink International Ltd 0


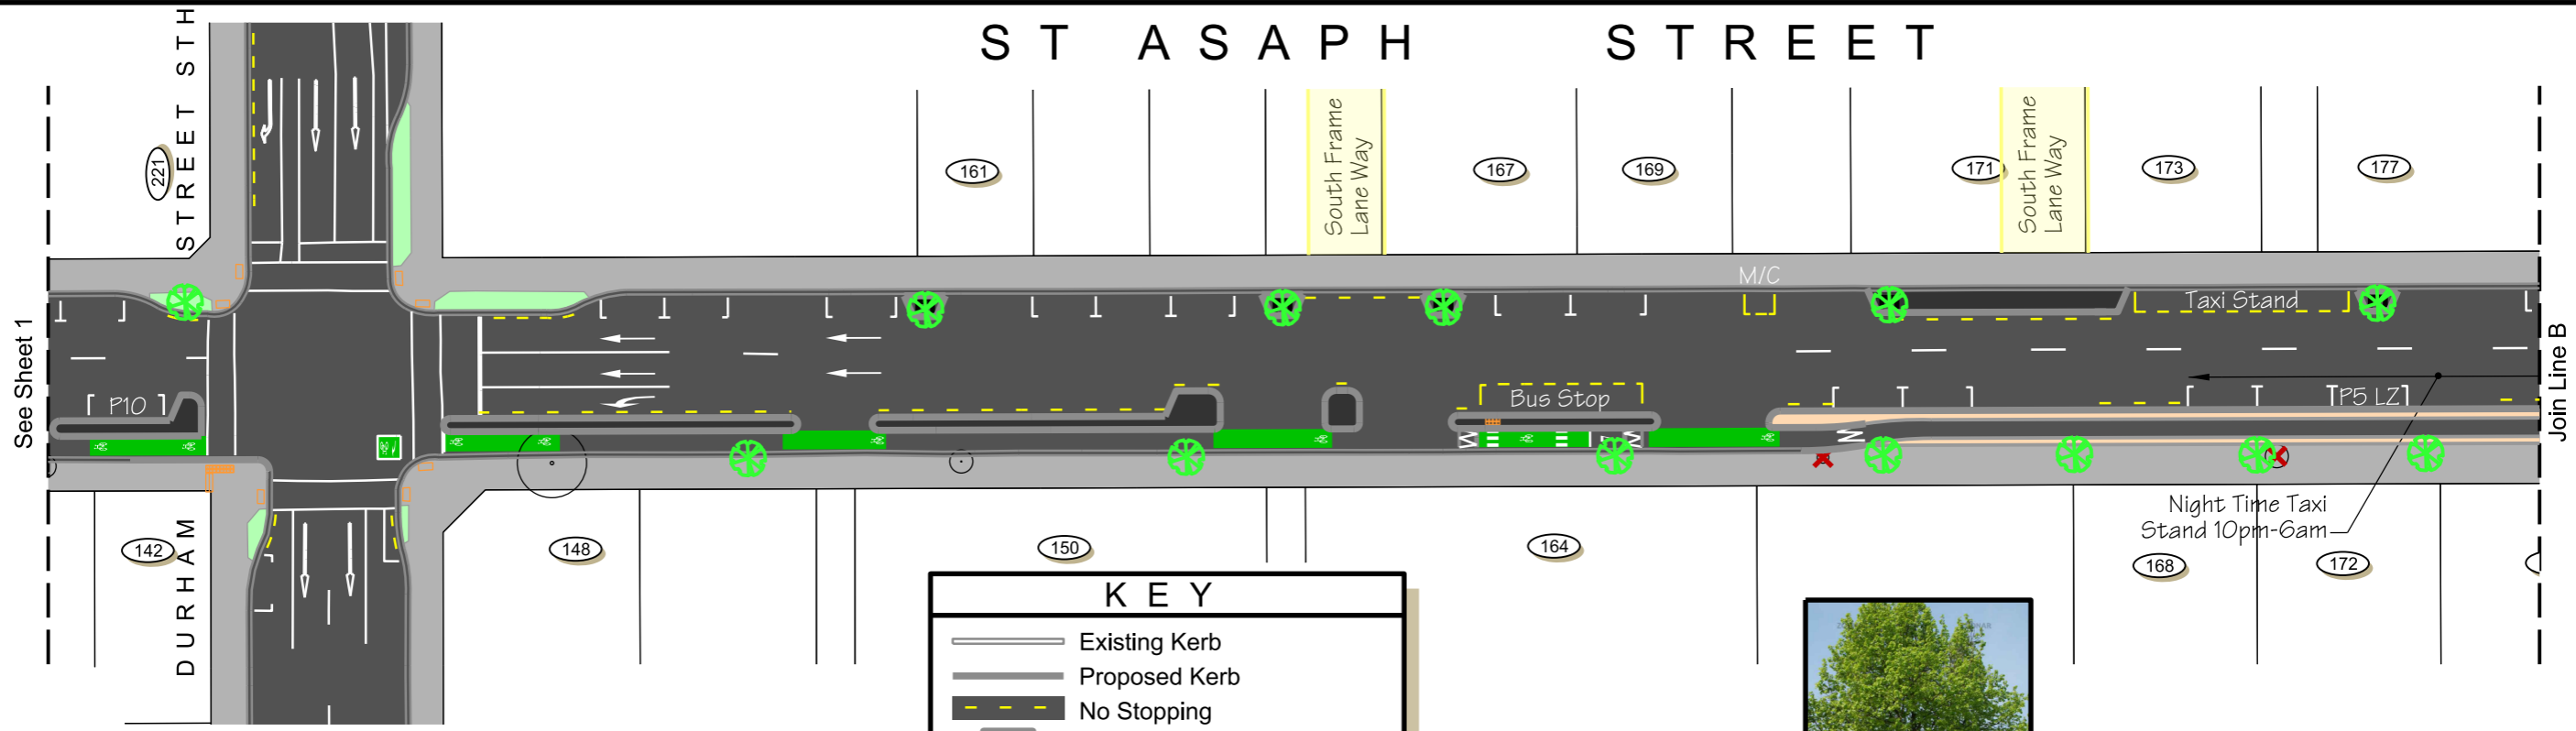


KEY	
	Existing Kerb
	Proposed Kerb
	No Stopping
	Asphaltic Concrete
	Cycle Way
	Planting/Grass
	Existing Tree to be Retained
	Existing Tree to be Removed
	Proposed Exotic Tree
	Pay and Display unless otherwise shown

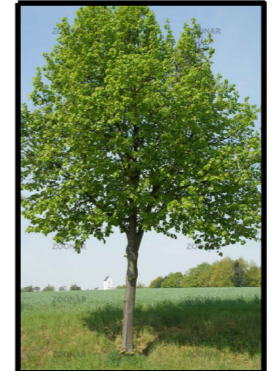


Broad-leaved Lime (Tilia platyphyllos)

ST ASAPH STREET

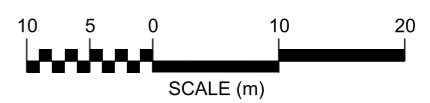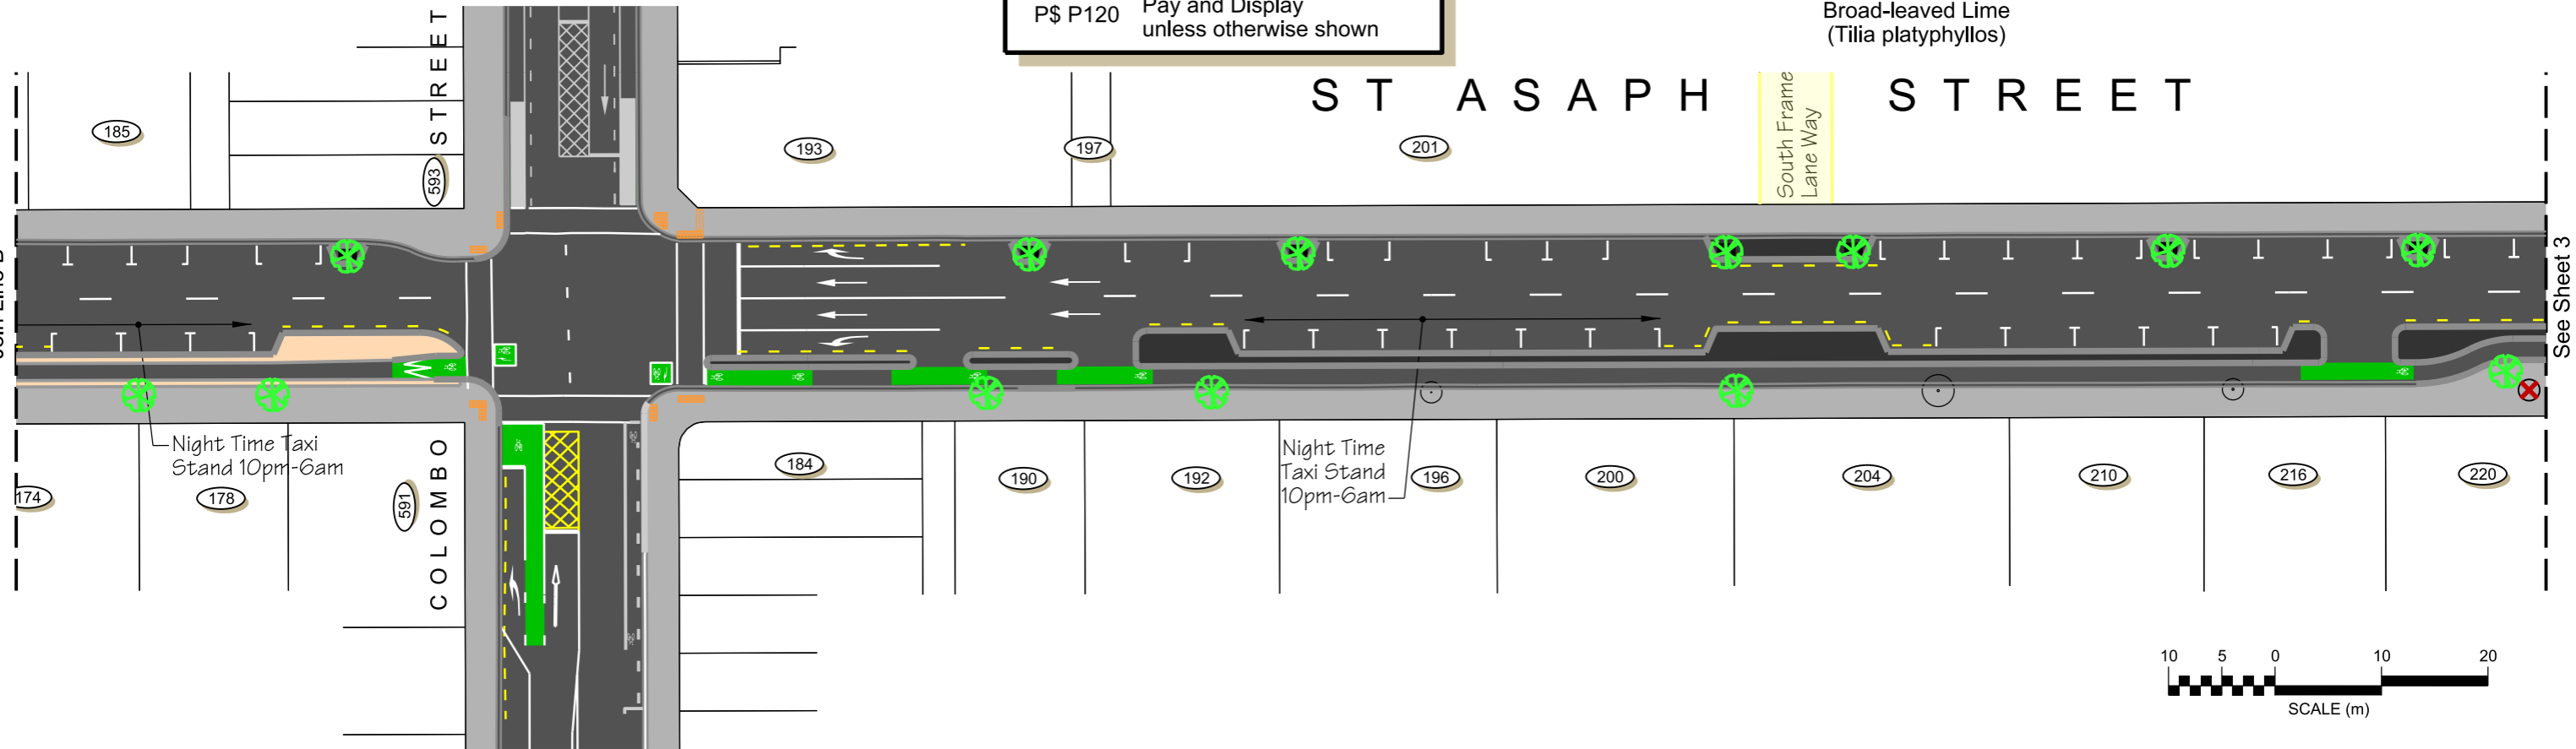



ST ASAPH STREET

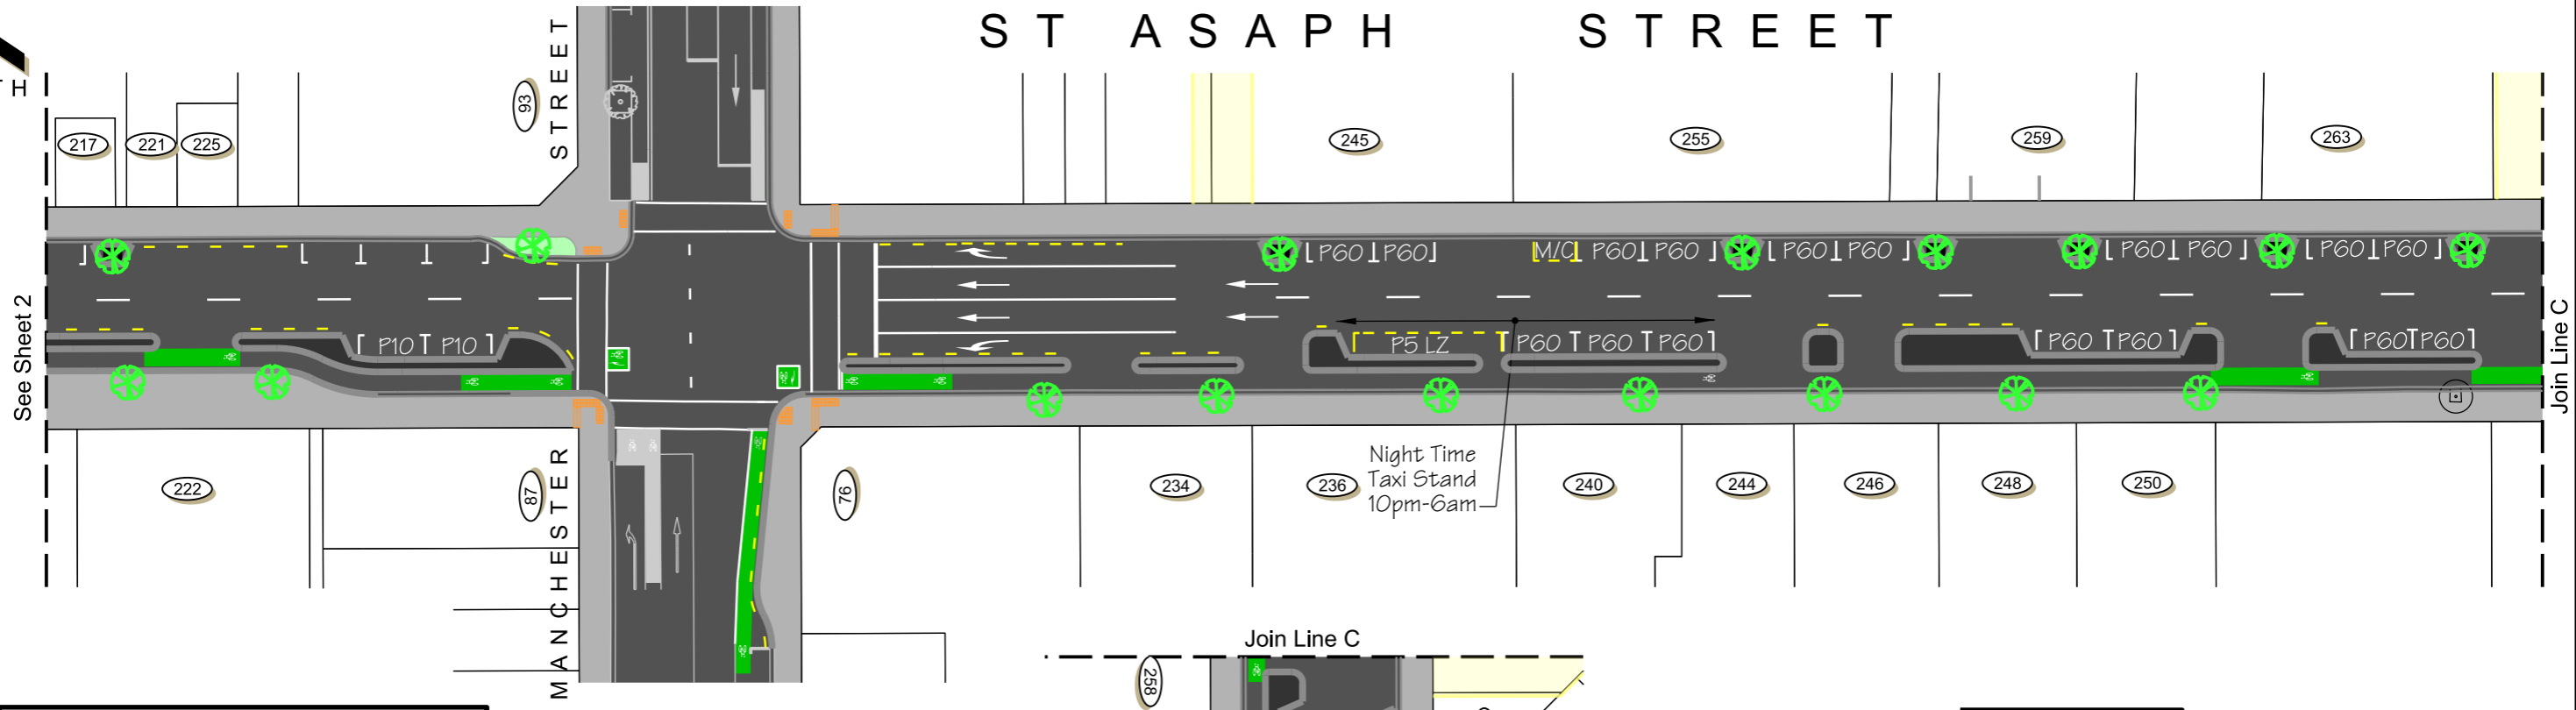

Original size mm

50


30

10

© Copyright Christchurch City Council © Aerial Photography Copyright Terralink International Ltd

KEY

- Existing Kerb
- Proposed Kerb
- No Stopping
- Asphaltic Concrete
- Cycle Way
- Planting/Grass
- Existing Tree to be Retained
- Existing Tree to be Removed
- Proposed Exotic Tree
- Proposed Native Tree
- Pay and Display unless otherwise shown


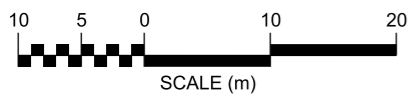


MADRAS STREET

ST ASAPH ST

HIGH STREET


STREET

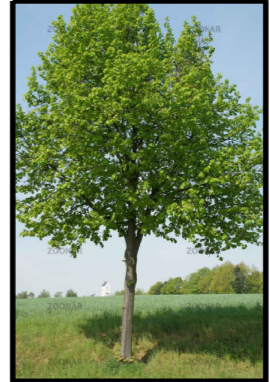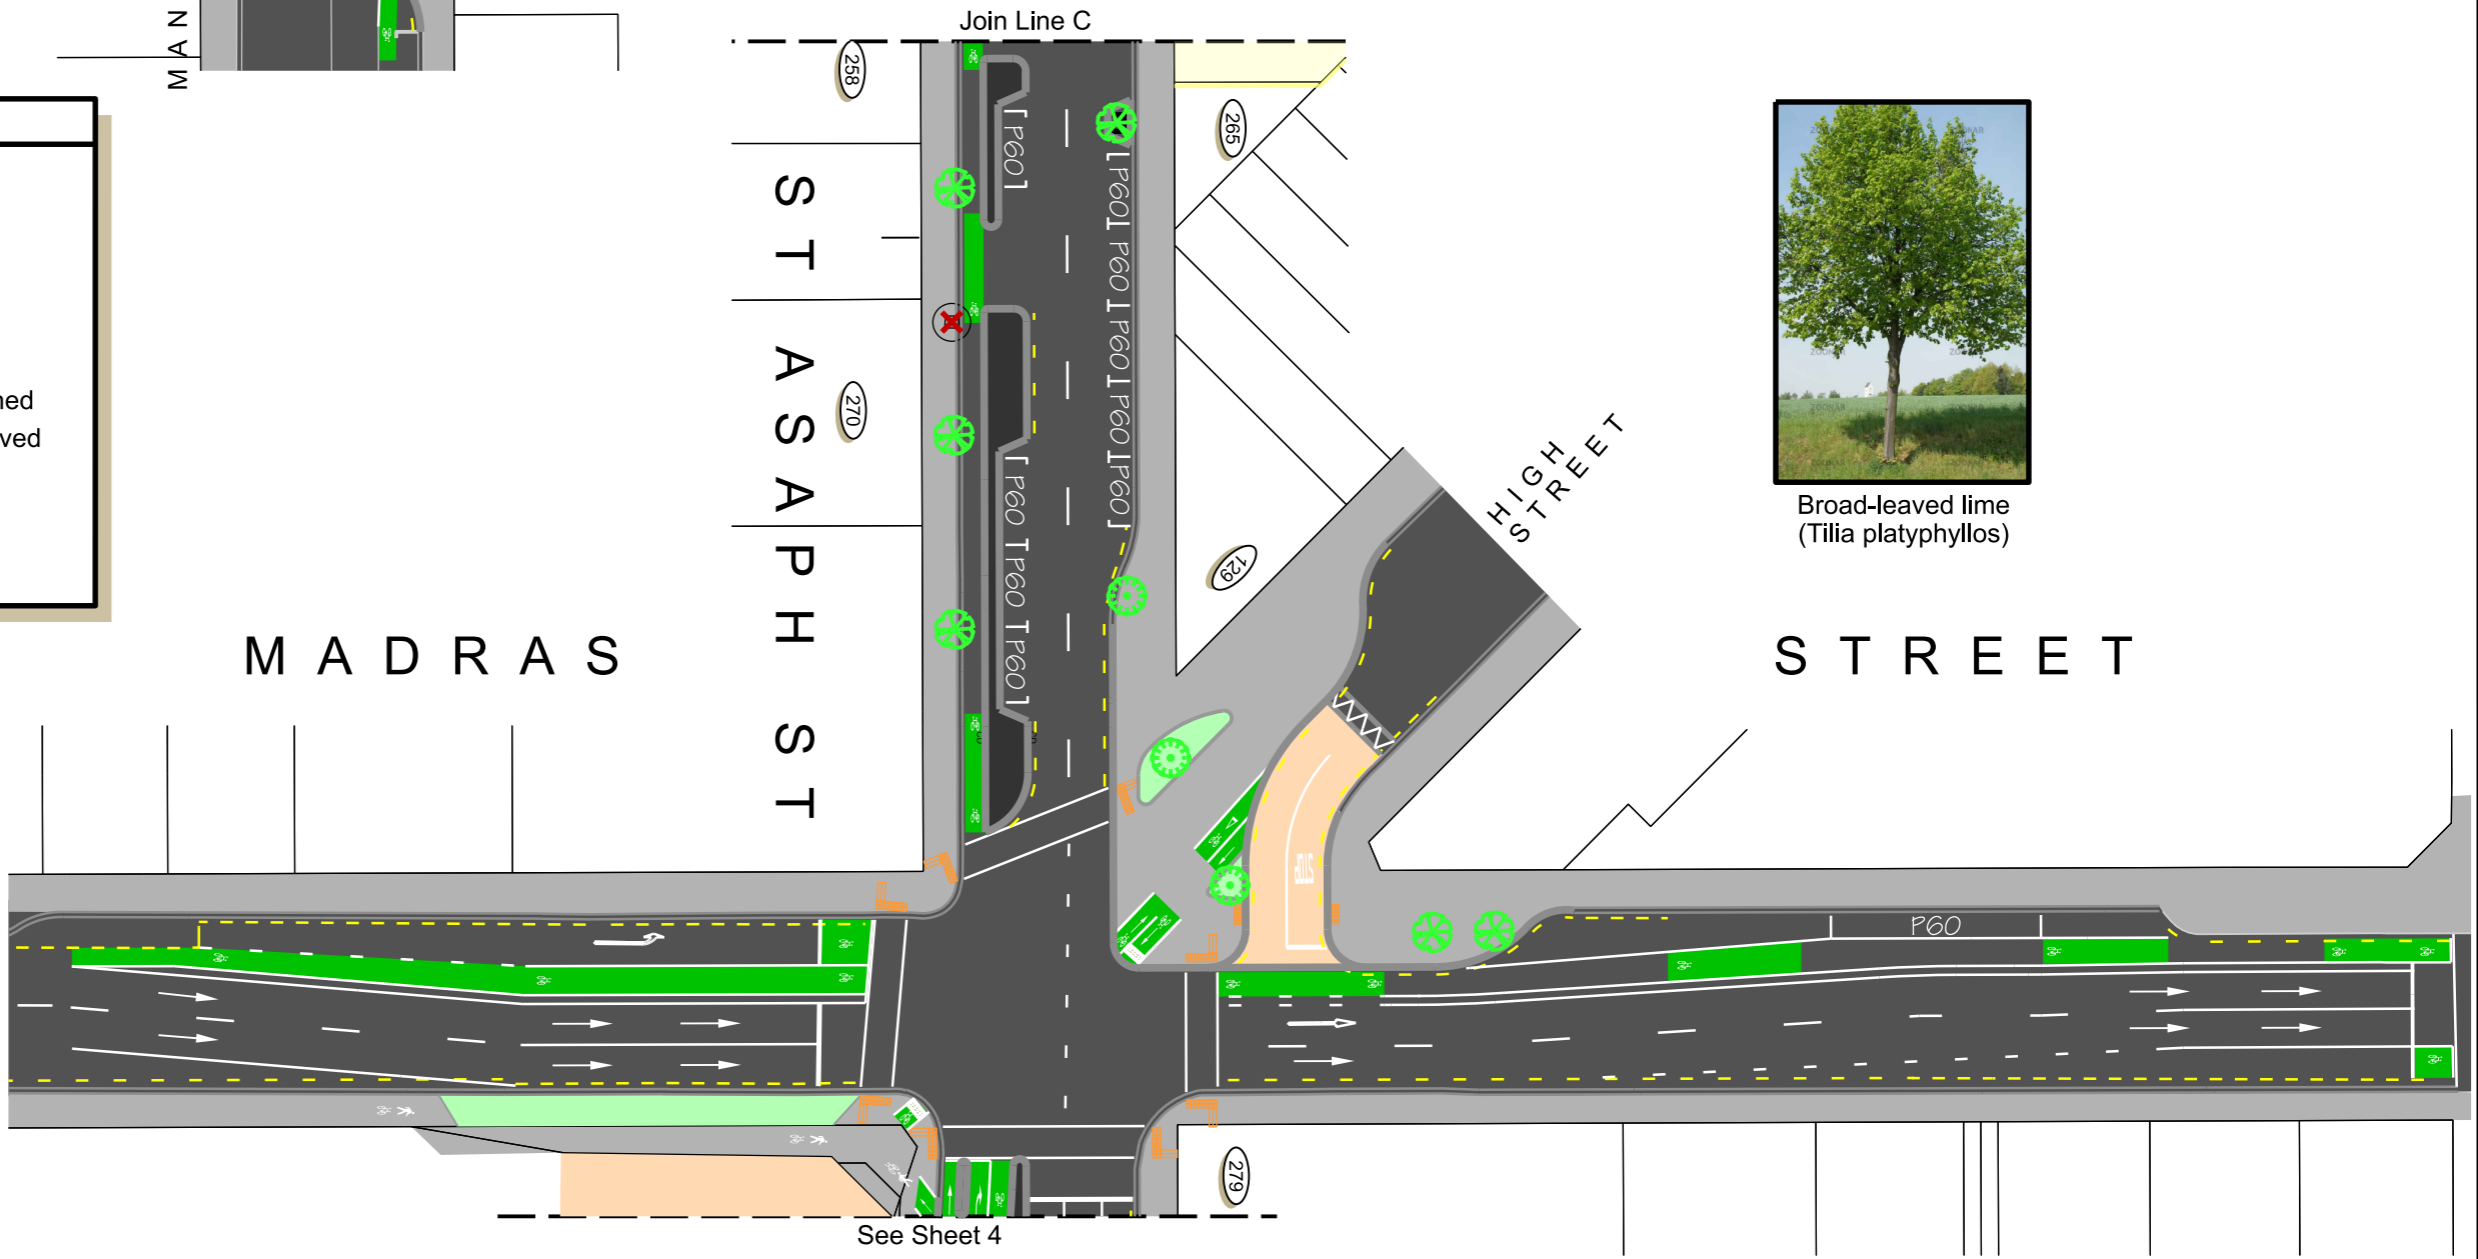

Broad-leaved lime (Tilia platyphyllos)



Original size mm
100
50
30
10
© Copyright Christchurch City Council © Aerial Photography Copyright Terralink International Ltd 0

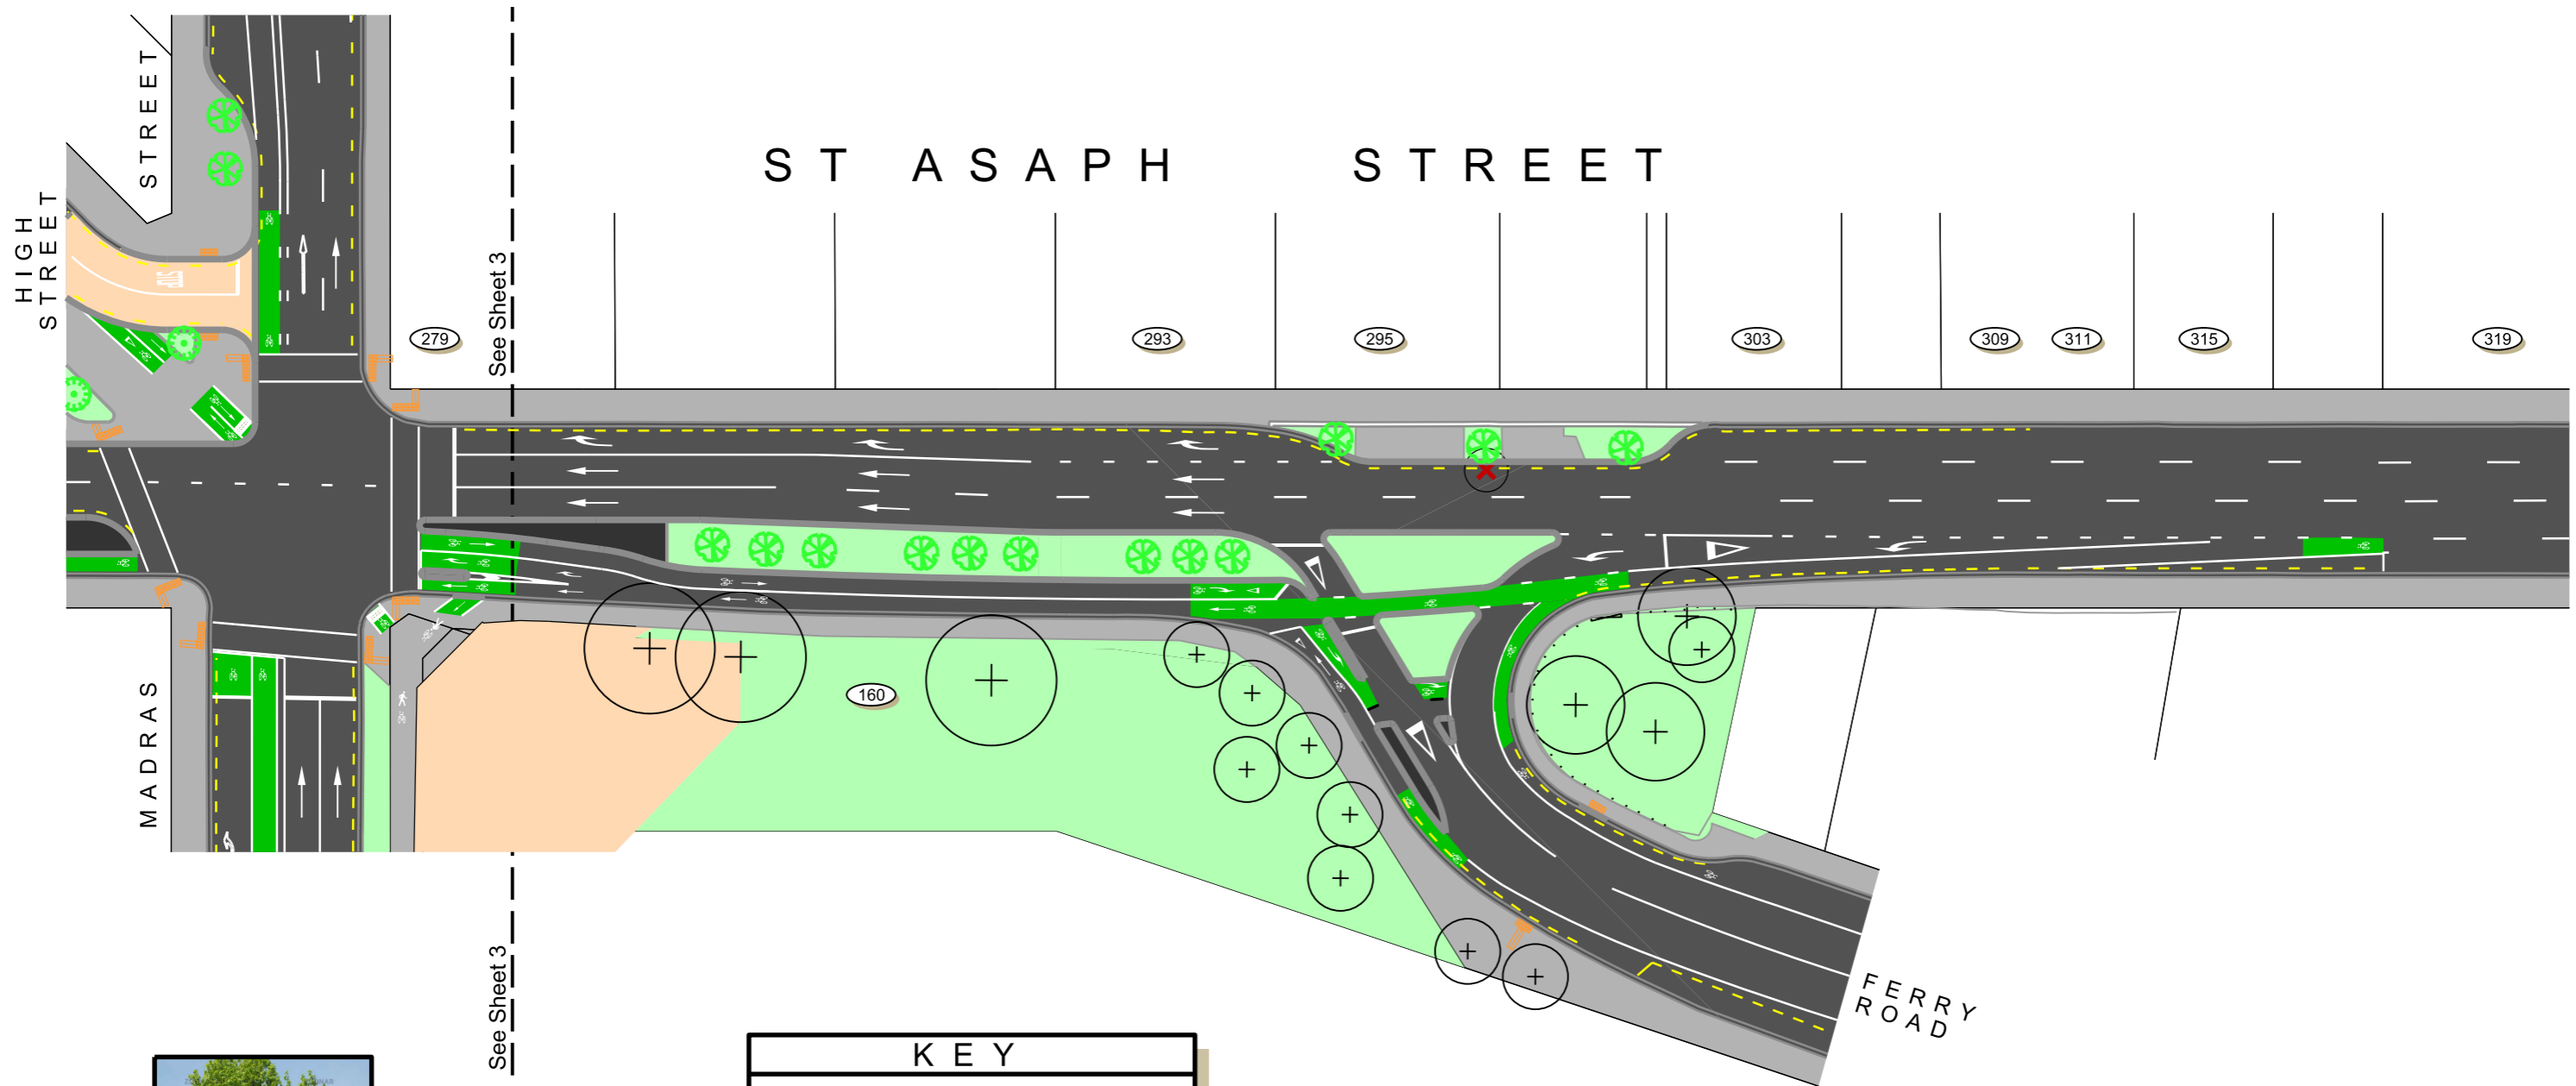

Broad-leaved lime (Tilia platyphyllos)

KEY	
	Existing Kerb
	Proposed Kerb
	No Stopping
	Asphaltic Concrete
	Planting/Grass
	Cycle Way
	Existing Tree to be Retained
	Existing Tree to be Removed
	Proposed Exotic Tree
	Proposed Native Tree

