




L I C H F I E L D

S T R E E T

C L A R K S O N
A V E N U E

B A R B A D O E S
S T R E E T

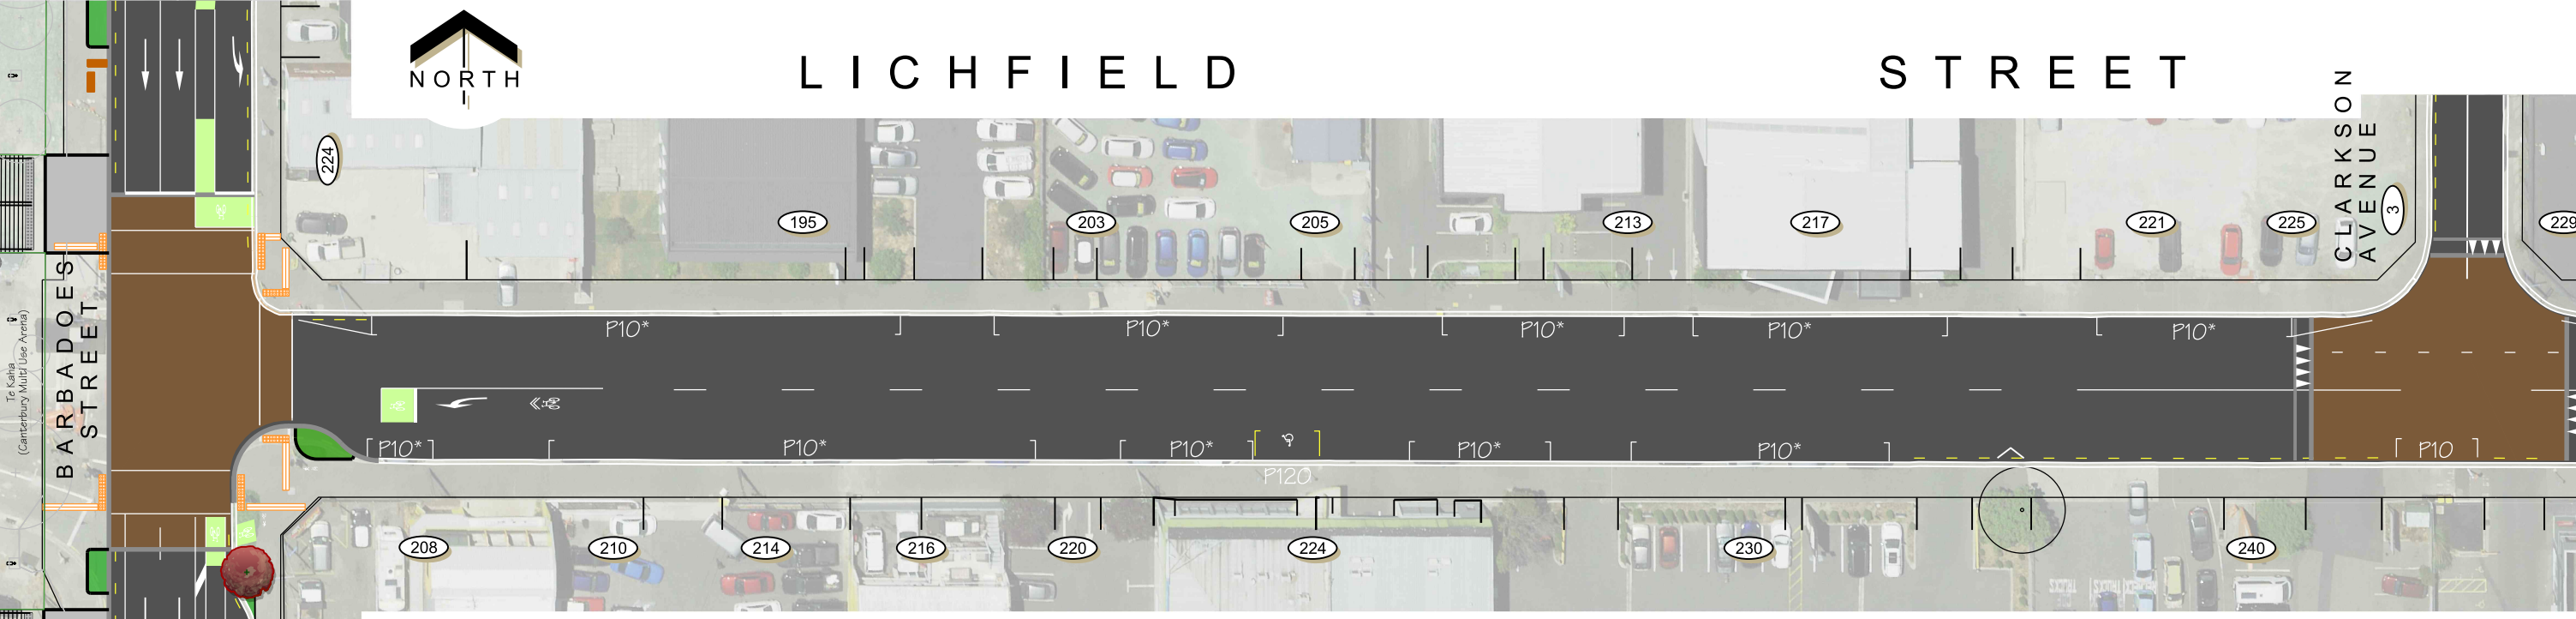

L I C H F I E L D

S T R E E T

E S S E X
S T R E E T

F I T Z G E R A L D
A V E N U E



K E Y

- Existing Kerb
- Proposed Kerb
- No Stopping
- Grass Area
- Landscape Planting
- Paved Area
- Paved Area
- Tactile Paver
- Seat
- Cycle Stands
- P10*
P 10
Mon-Fri
6pm-11pm
Sat-Sun
8am-11pm
- Existing Tree
- Existing Tree to be Removed
- Proposed Trees:
Red Maple
Acer rubrum 'Bowhall'

