


VIP and Service Vehicle Entrance

VIP and Service Vehicle Exit

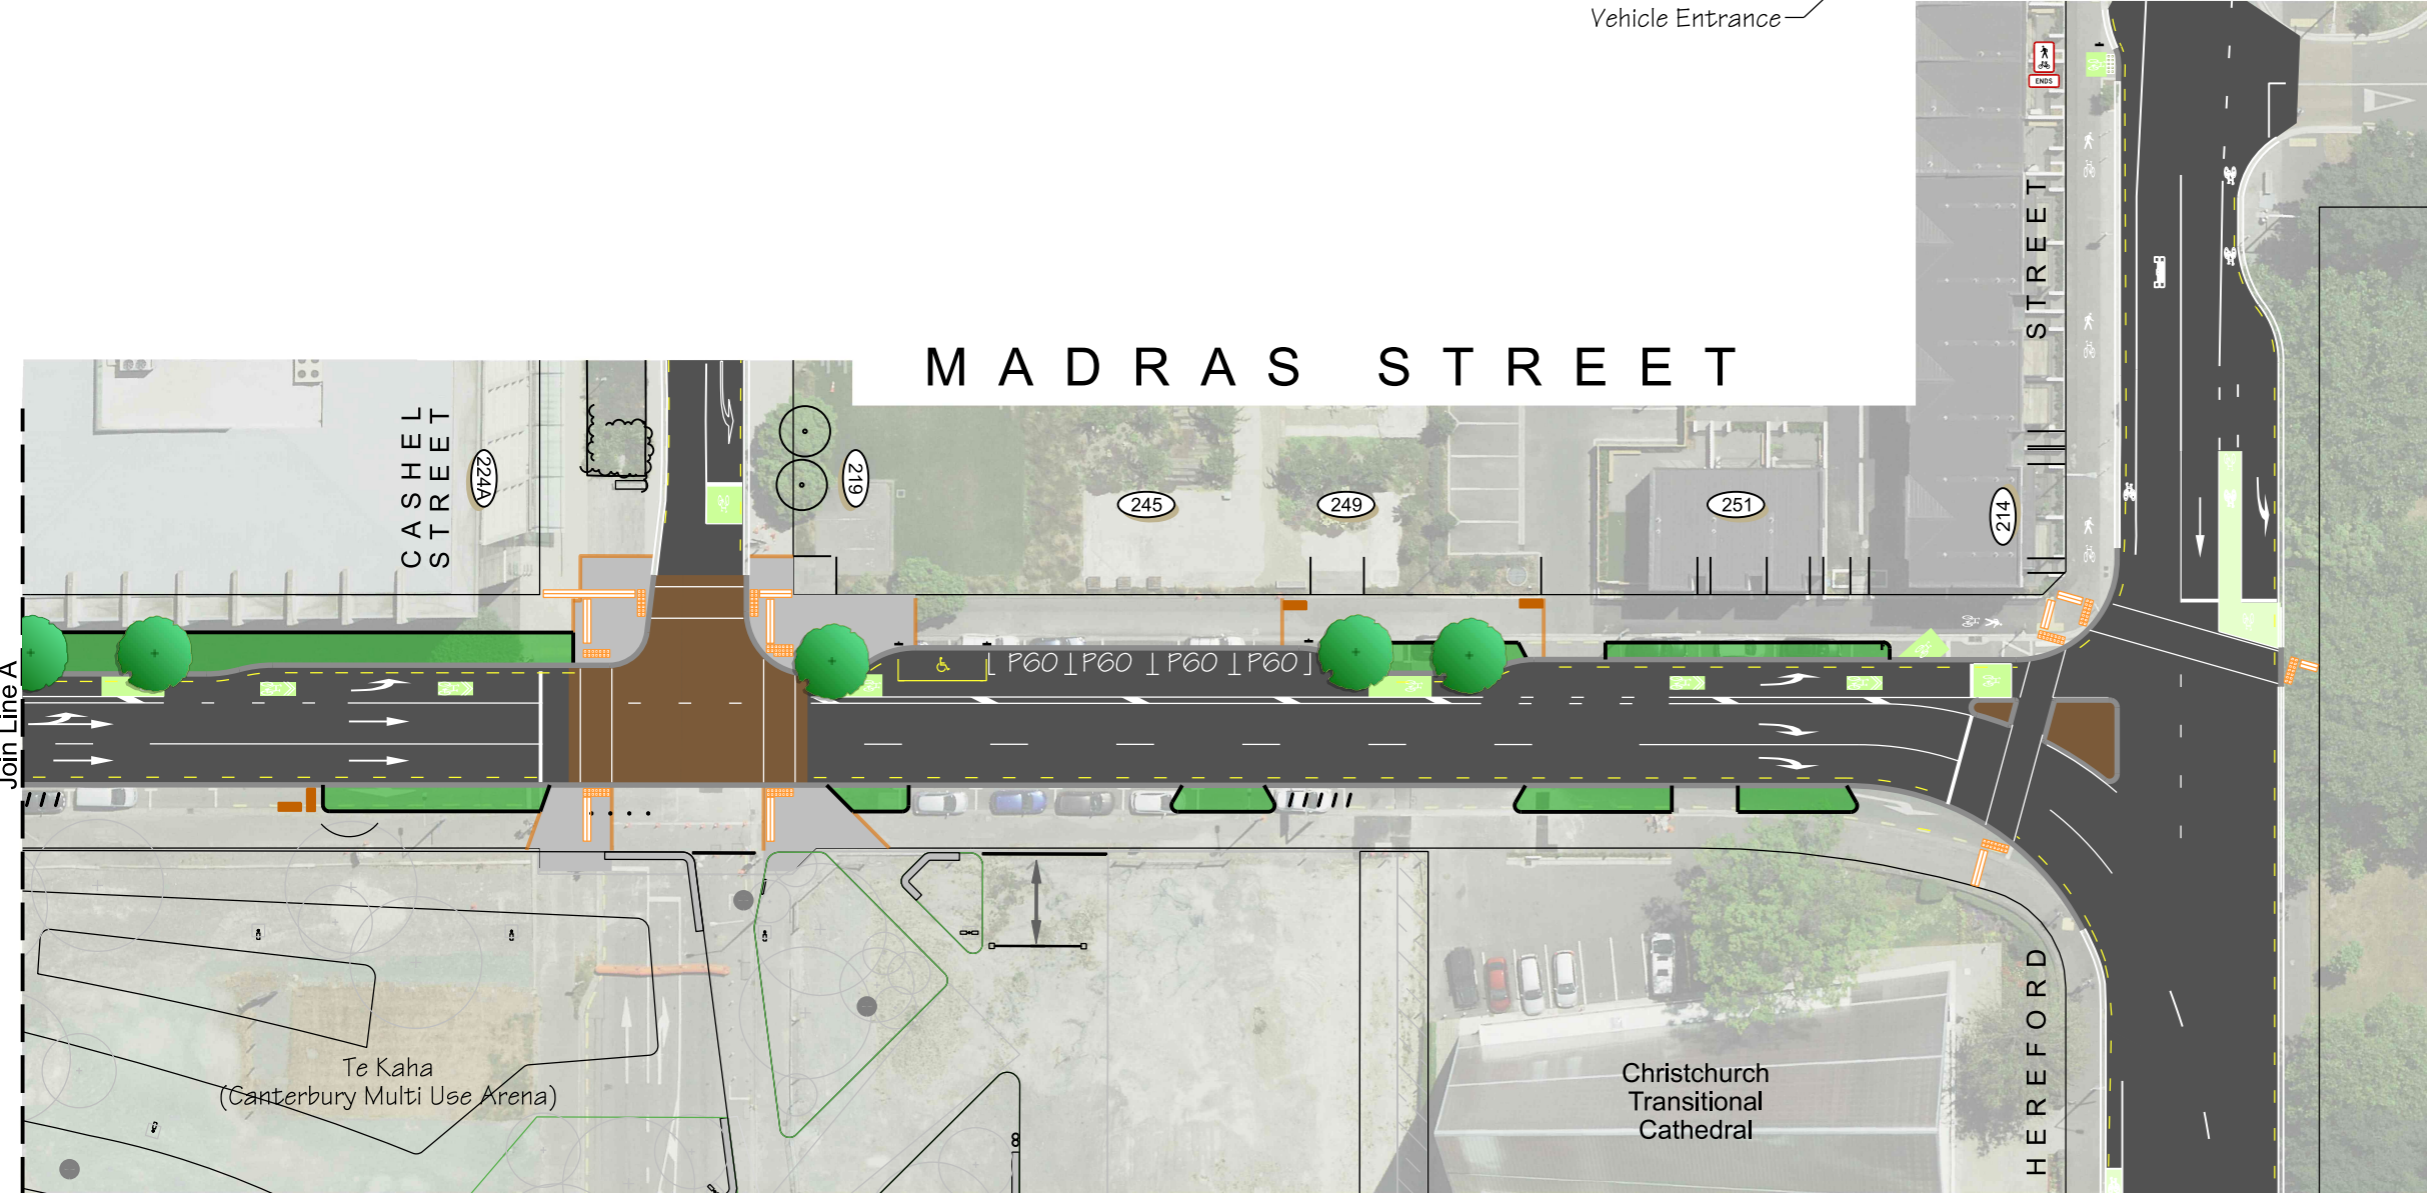

KEY	
	Existing Kerb
	Proposed Kerb
	No Stopping
	Landscape Planting
	Paved Area
	Paved Area
	Tactile Paver
	Seat
	Cycle Stands
	Safety Bollards
	Existing Tree
	Existing Tree to be removed
Proposed Trees:	
	Lime Tree 'Tilia platyphyllos'
	Nikau Palm 'Rhopalostylis sapida'

