


© Copyright Christchurch City Council © Aerial Photography Copyright Terralink International Ltd

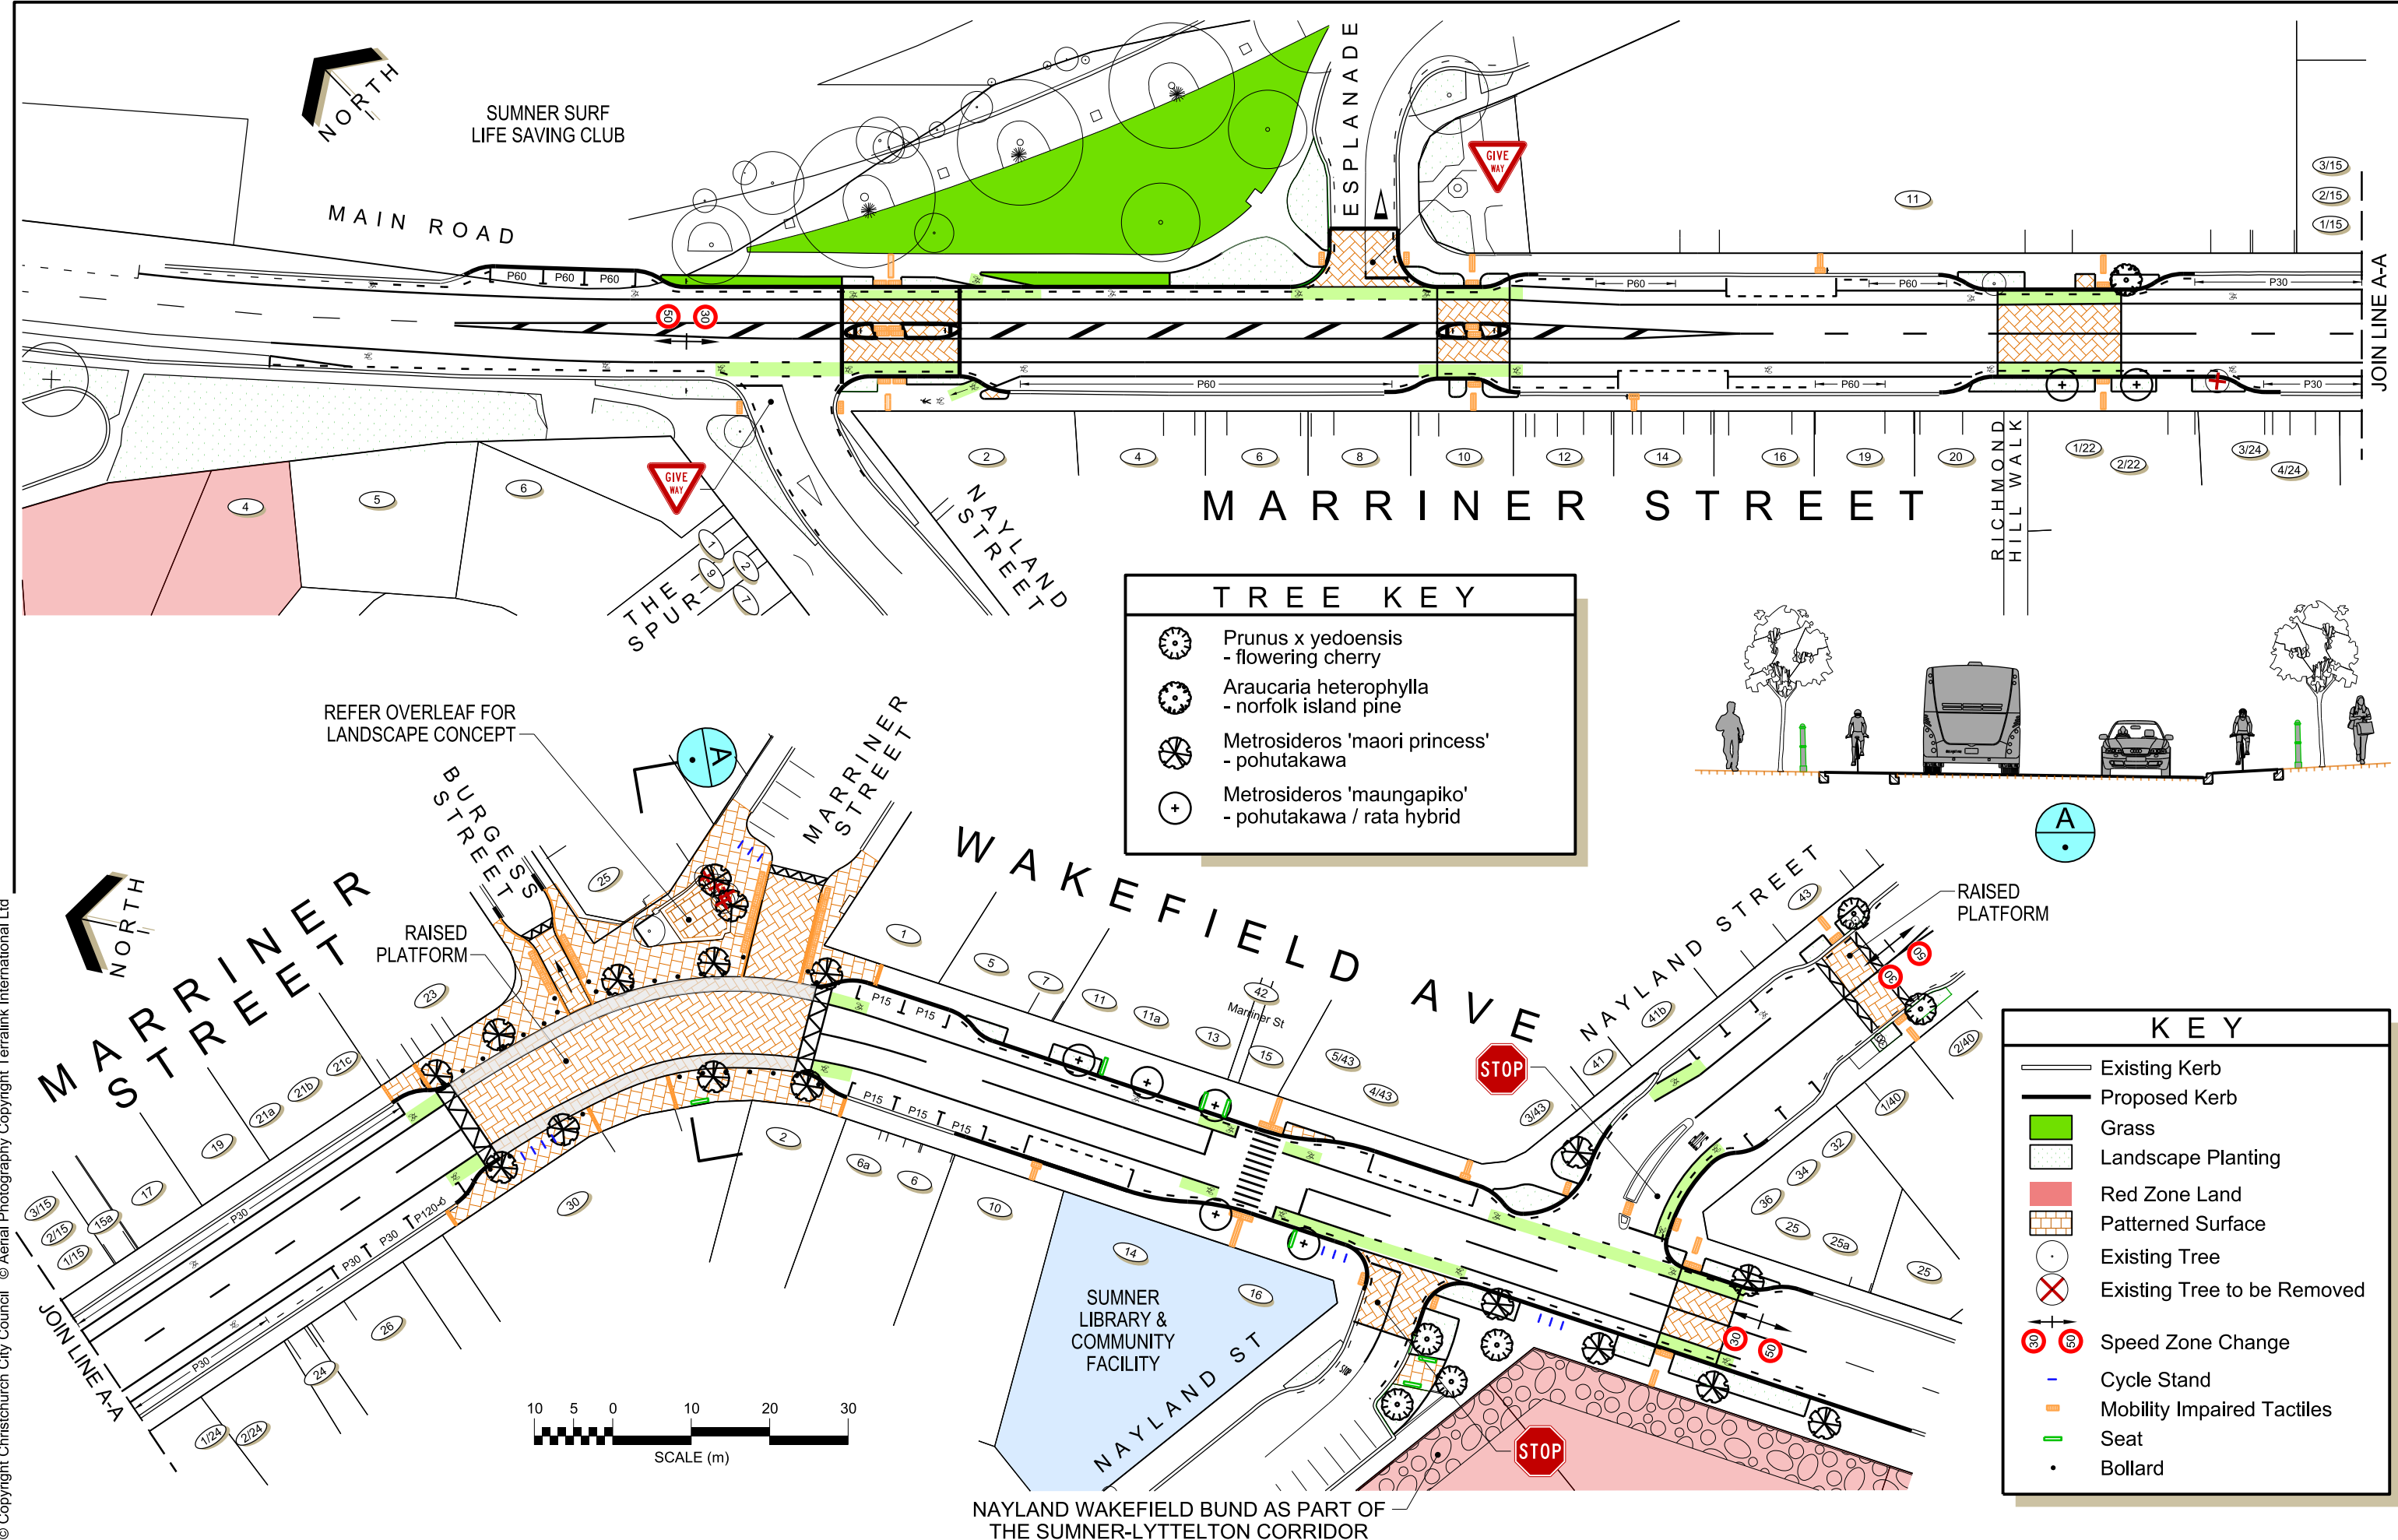





Metrosideros 'maungapiko' - pohutakawa / rata hybrid



Prunus x yedoensis - flowering cherry




Araucaria heterophylla - norfolk island pine



Metrosideros 'maori princess' - pohutakawa




Sumner Village 30km/hr Speed Zone Trial

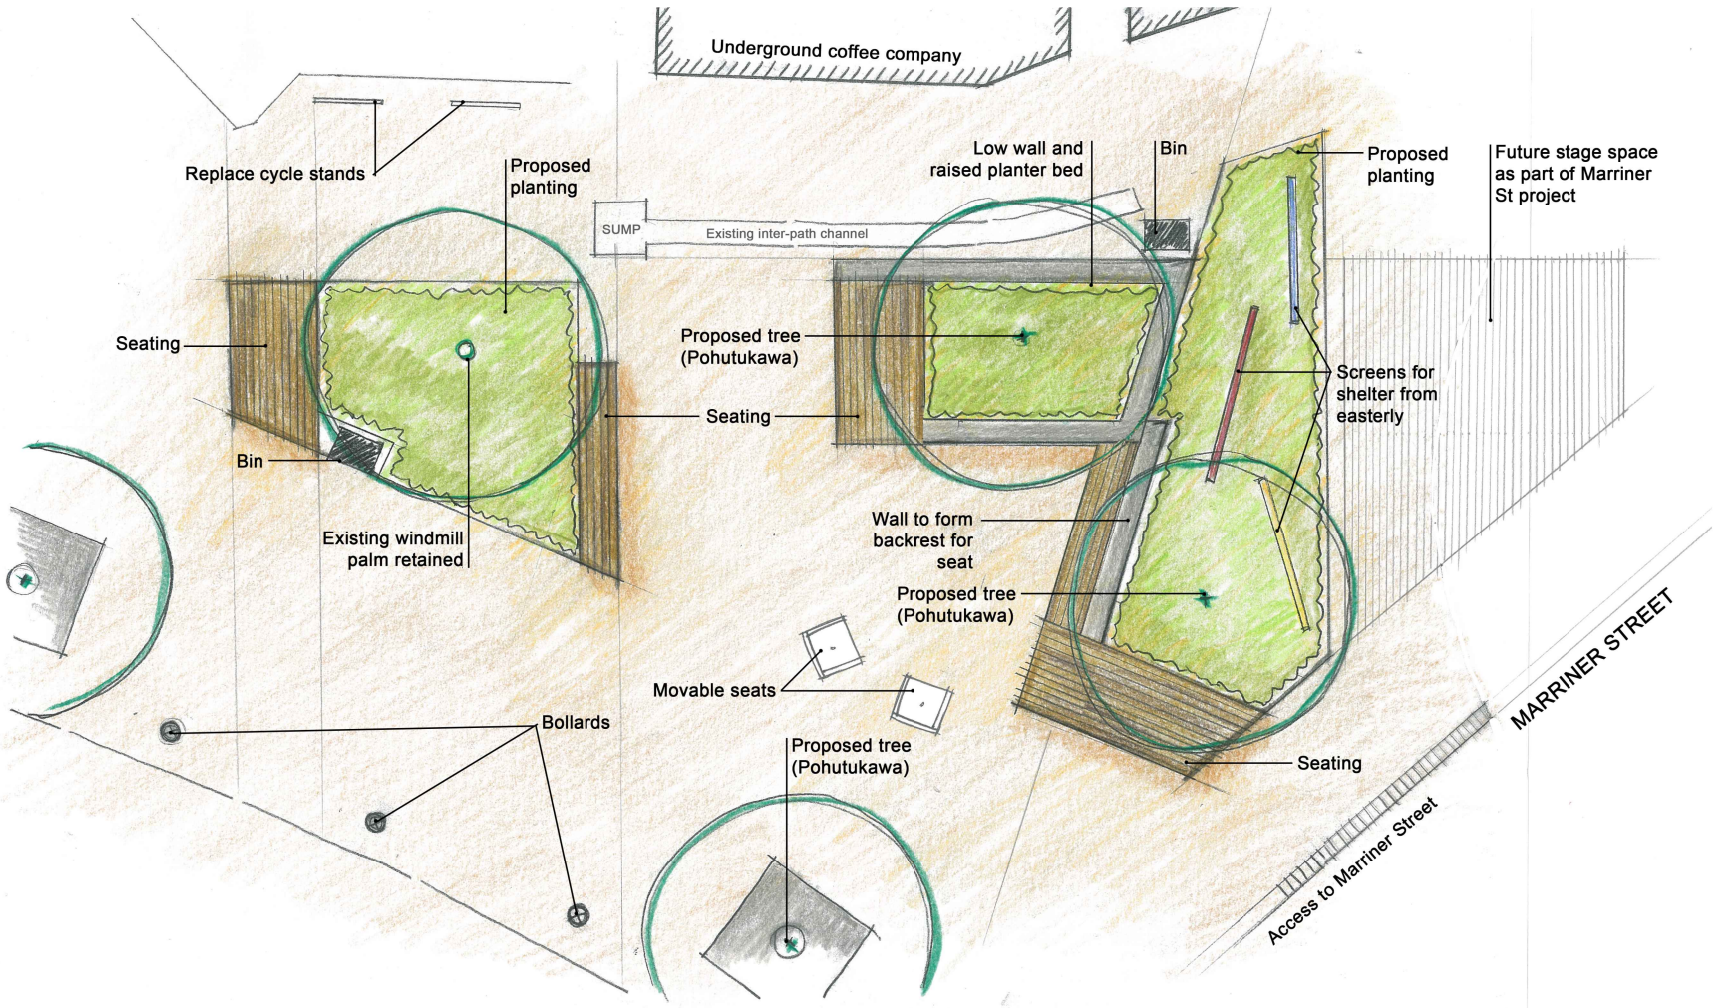

Landscape concept for seating area



Bench

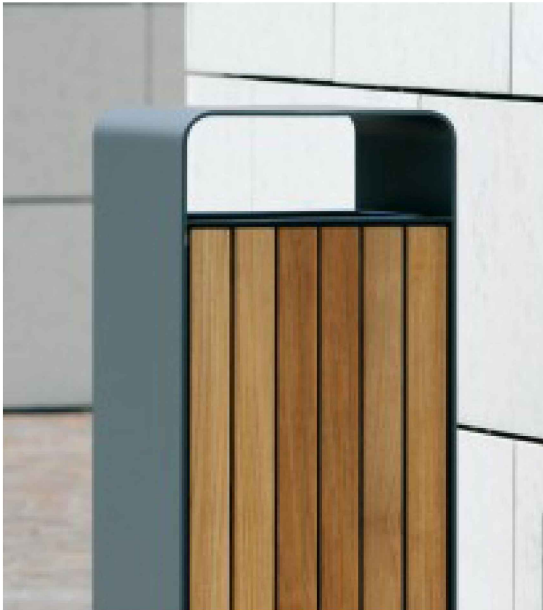

Bin



Cycle Stand