



© Copyright Christchurch City Council © Aerial Photography Copyright Terralink International Ltd

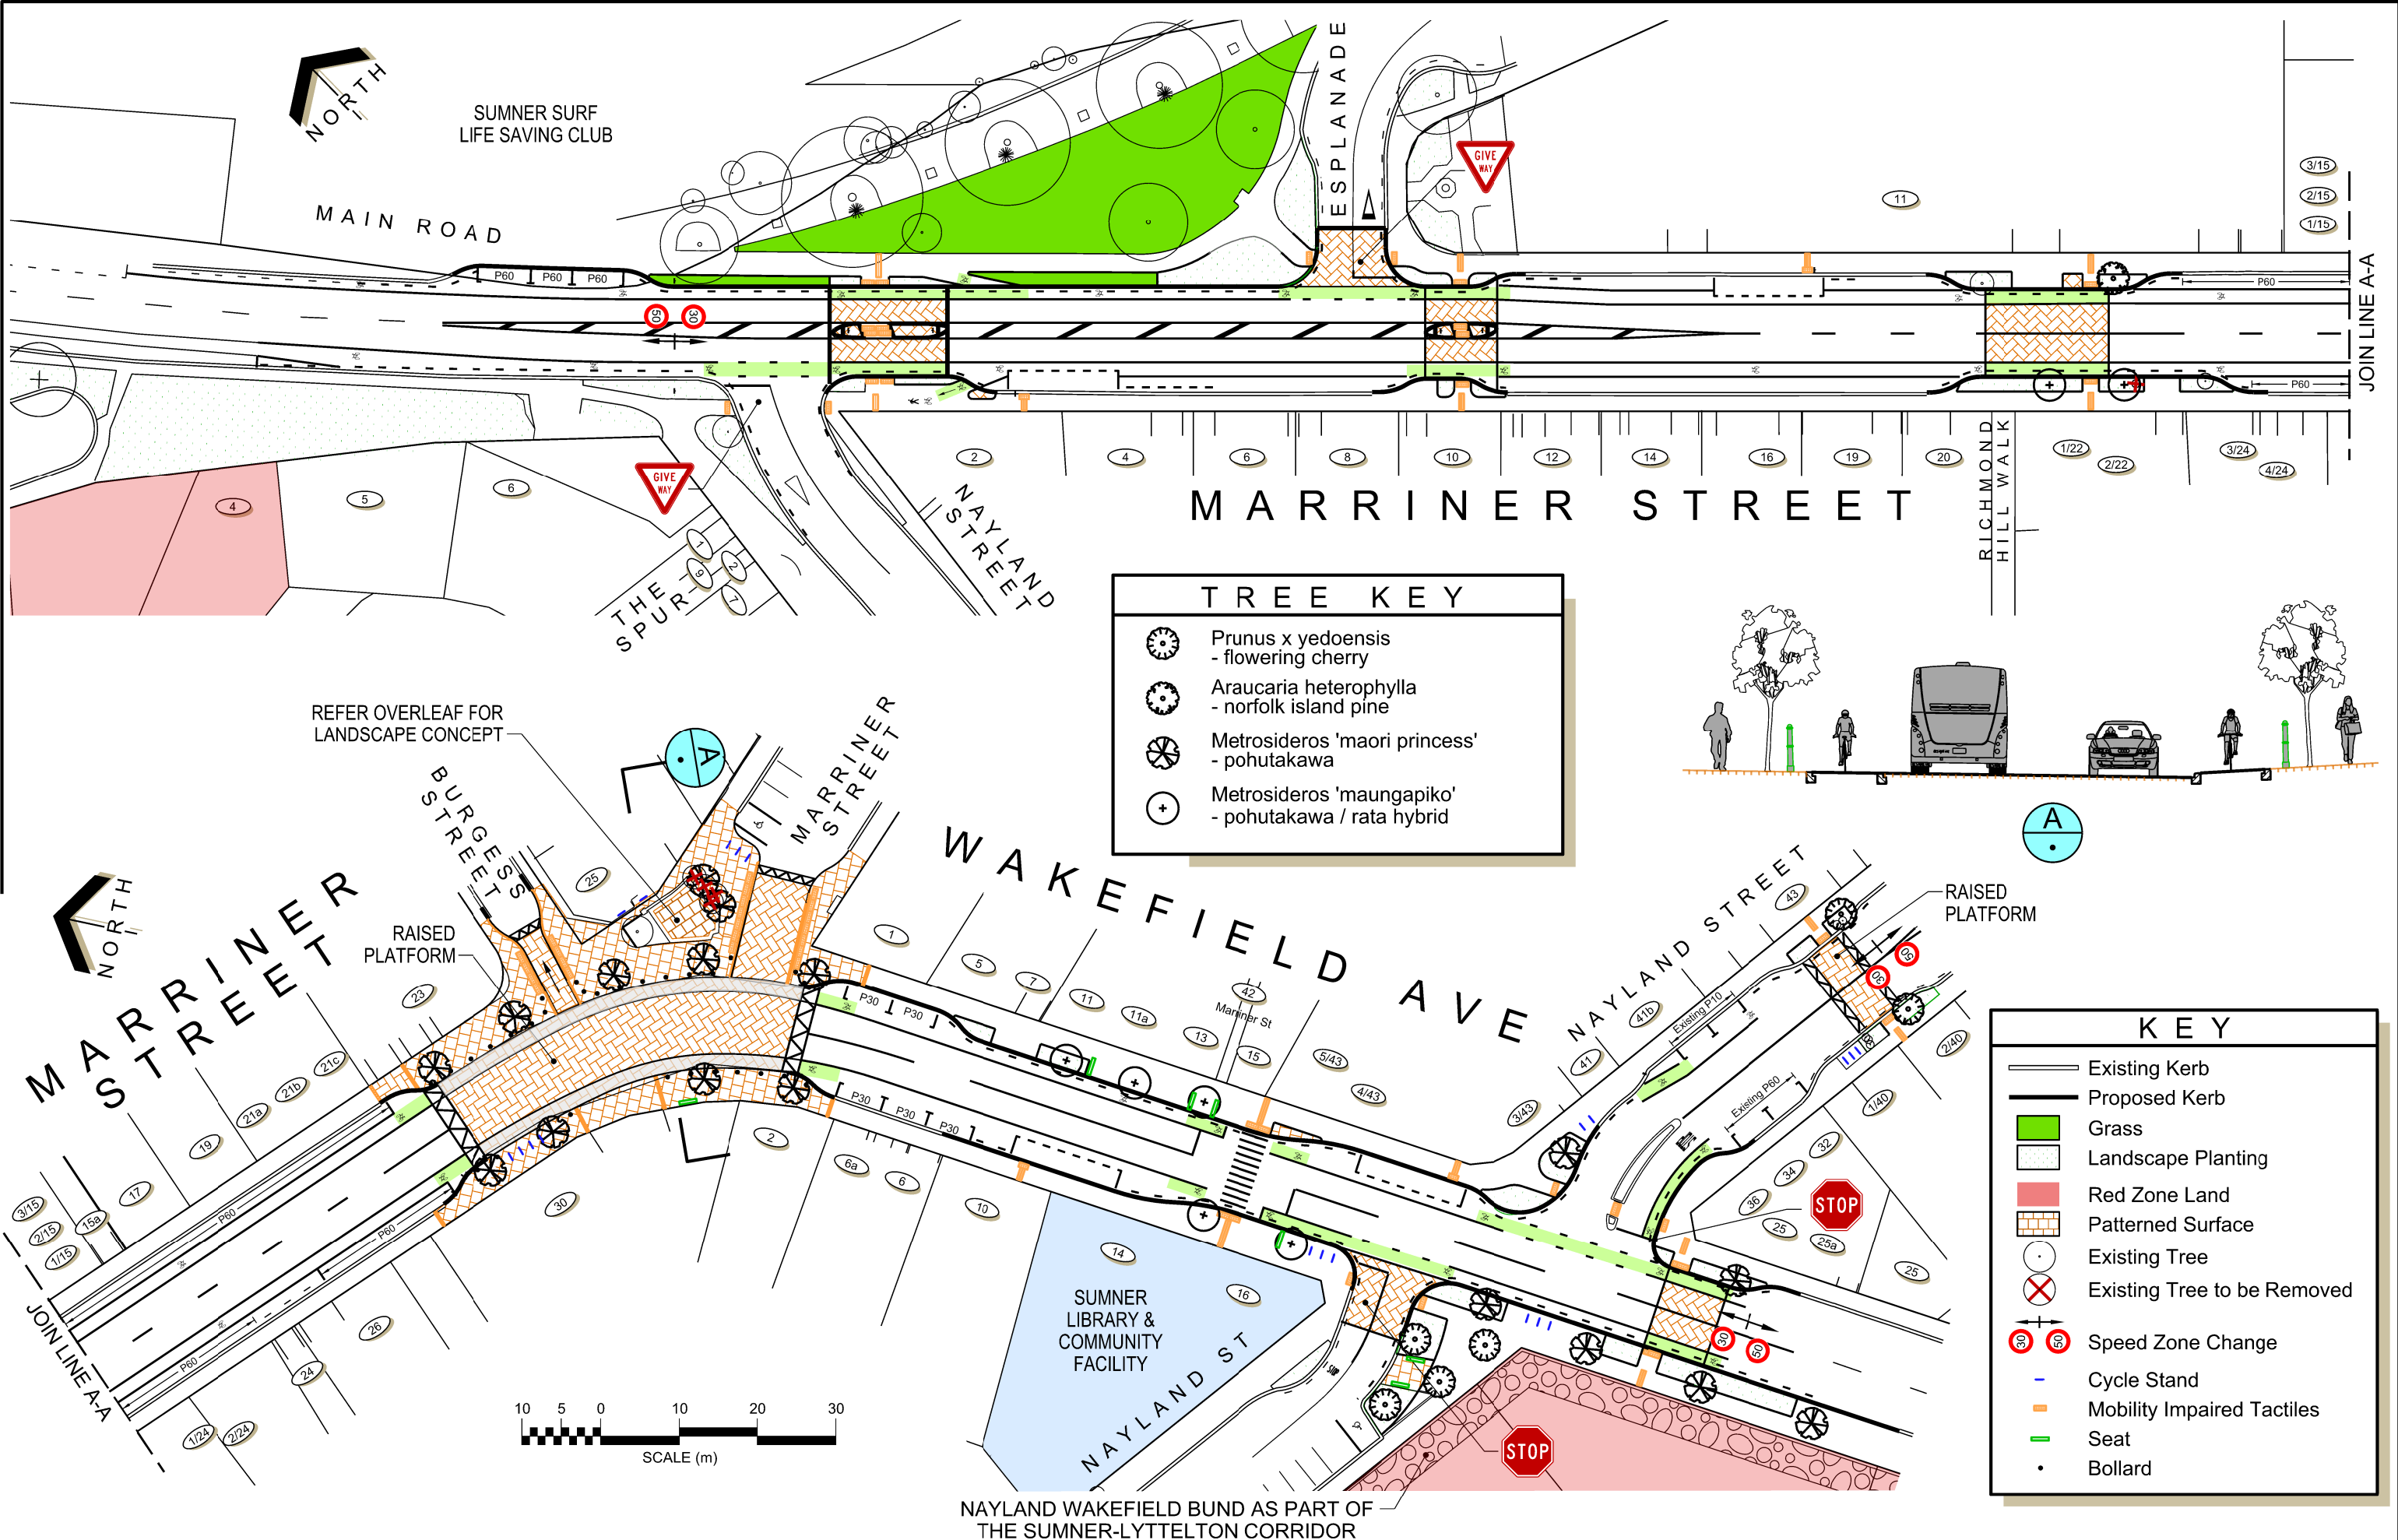

TREE KEY

- Prunus x yedoensis - flowering cherry
- Araucaria heterophylla - norfolk island pine
- Metrosideros 'maori princess' - pohutakawa
- Metrosideros 'maungapiko' - pohutakawa / rata hybrid

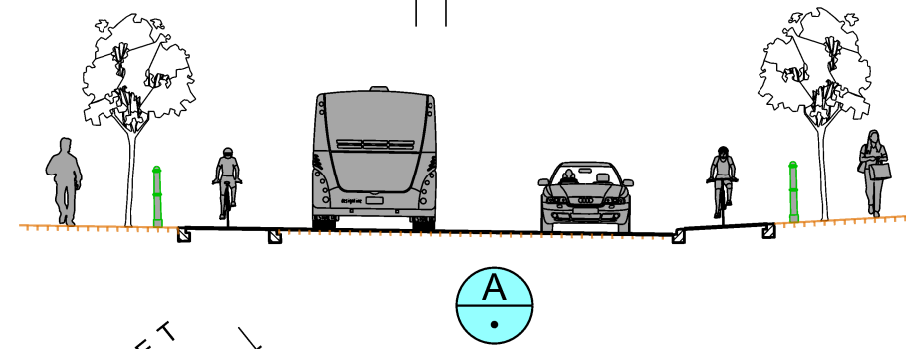

KEY

- Existing Kerb
- Proposed Kerb
- Grass
- Landscape Planting
- Red Zone Land
- Patterned Surface
- Existing Tree
- Existing Tree to be Removed
- Speed Zone Change
- Cycle Stand
- Mobility Impaired Tactiles
- Seat
- Bollard