



© Copyright Christchurch City Council © Aerial Photography Copyright Terralink International Ltd 0 10 30 50 100 Original size mm

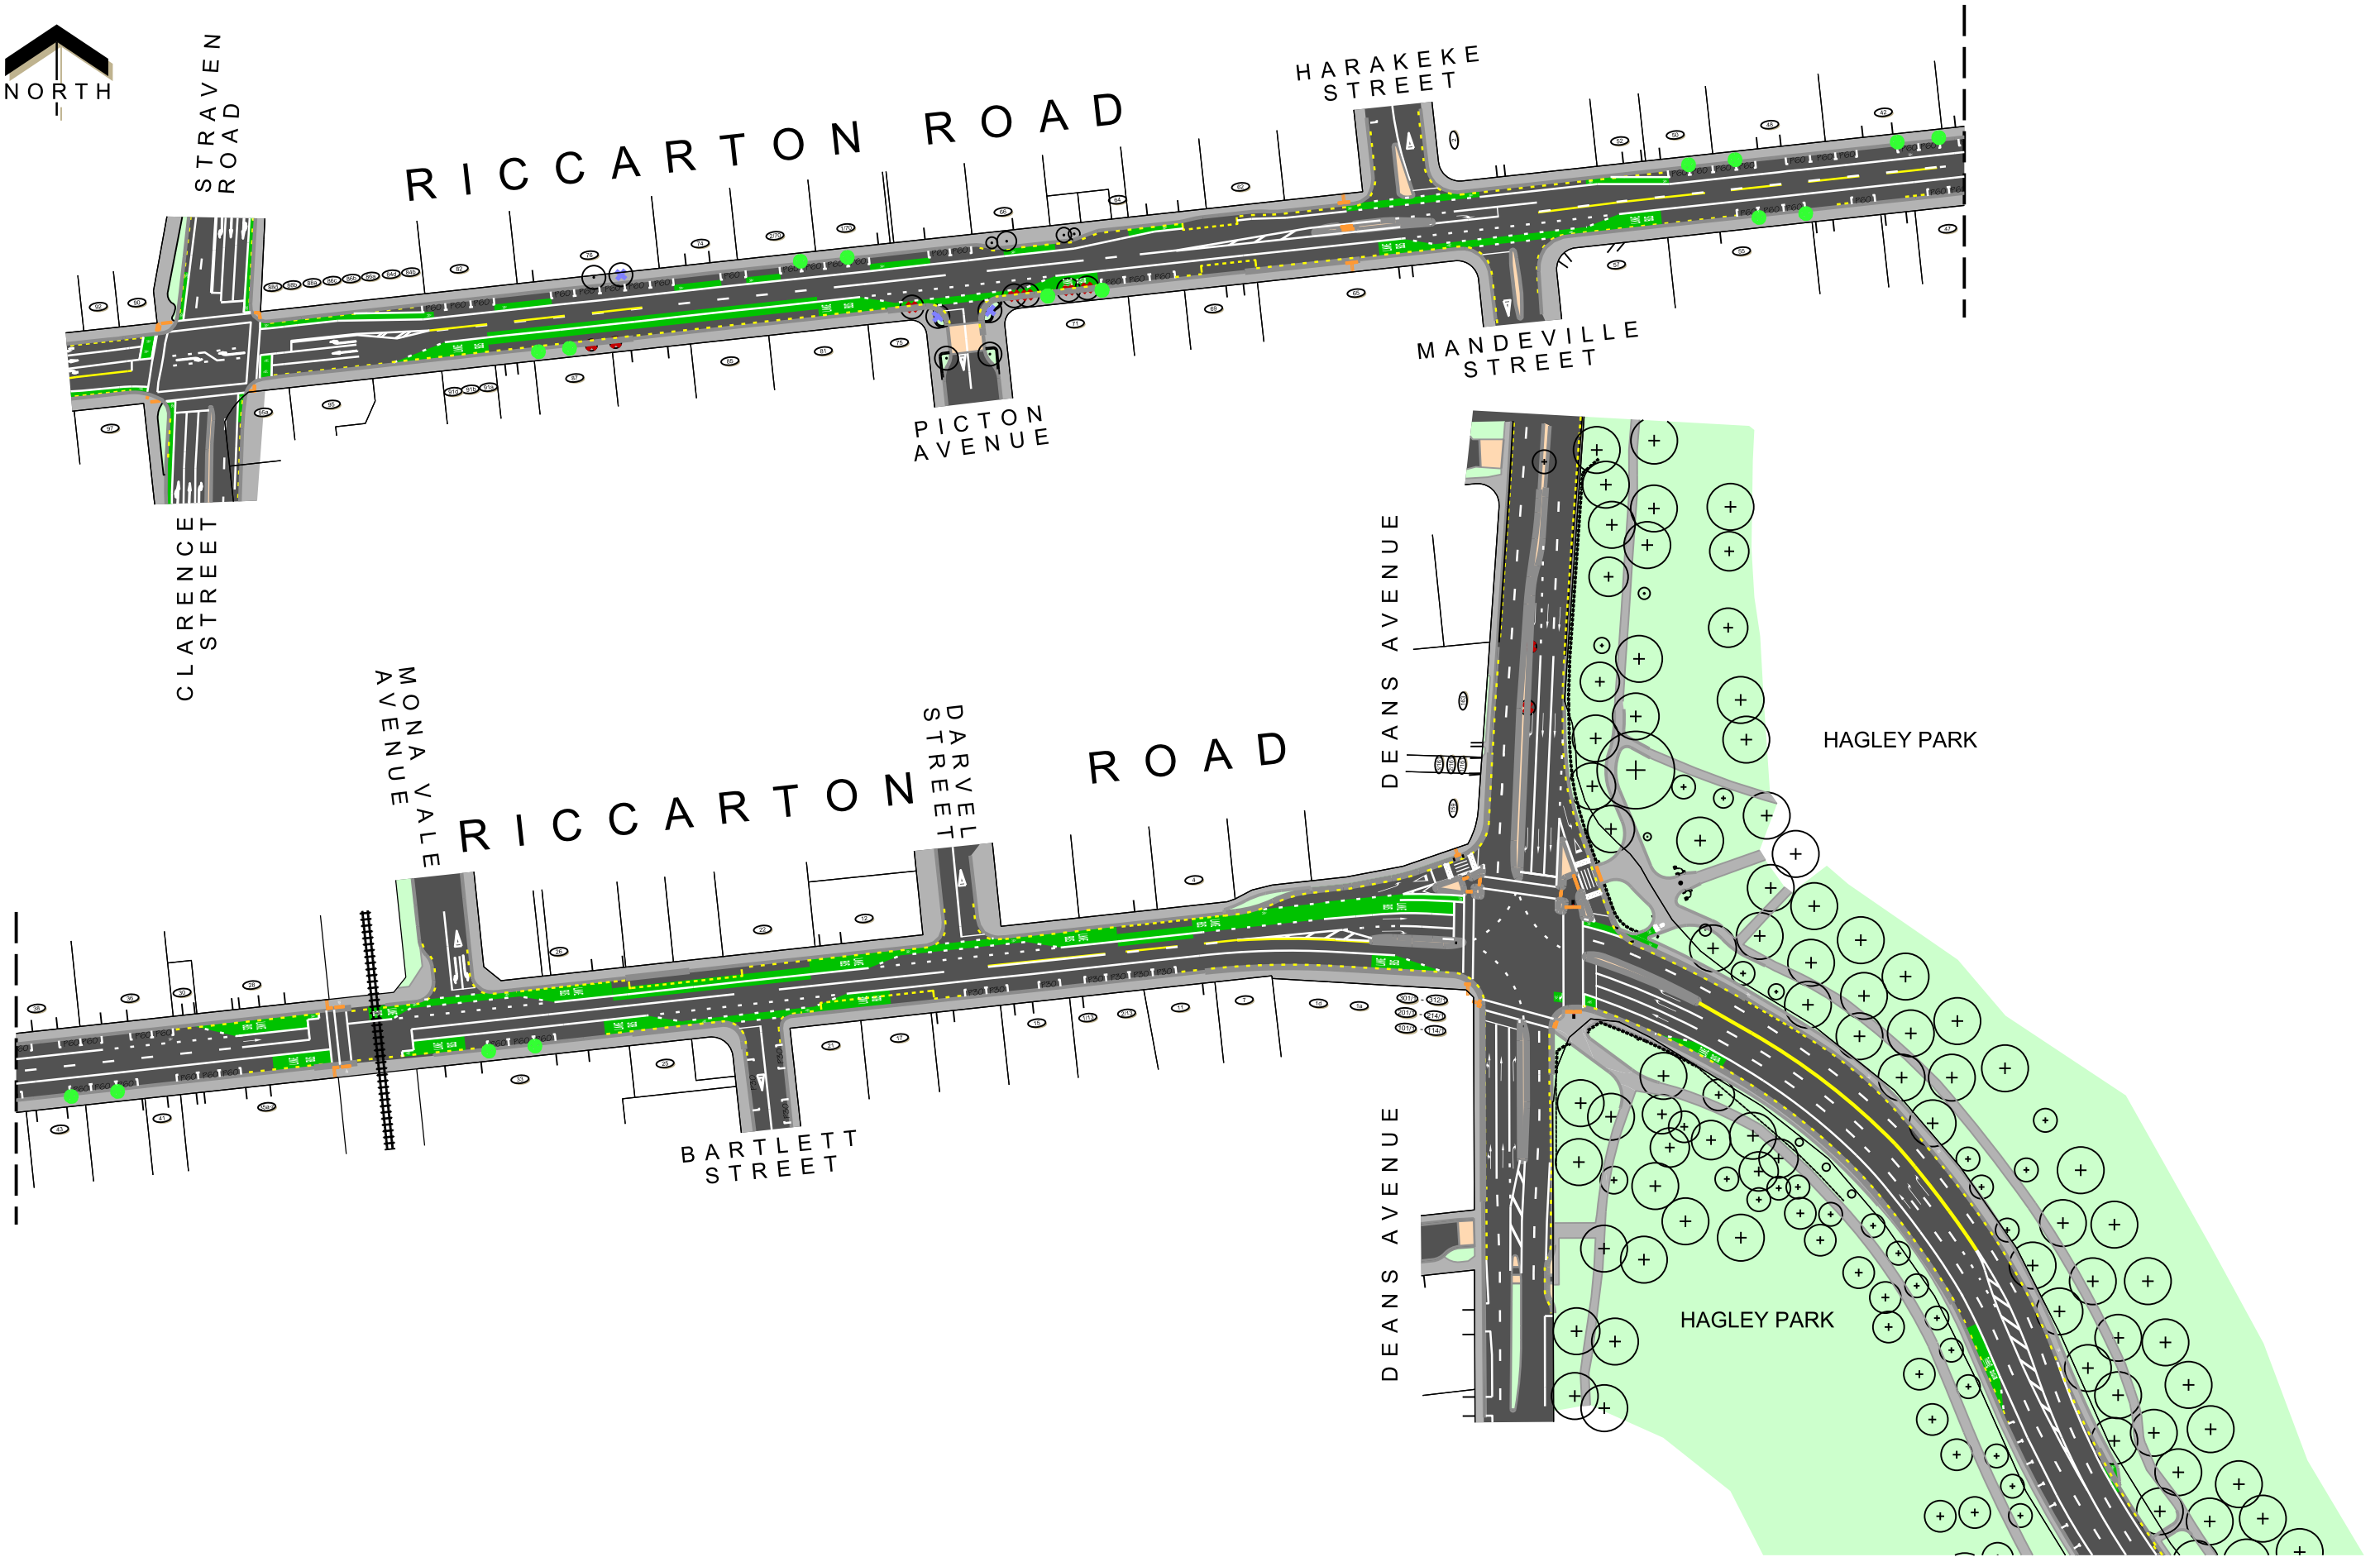

© Copyright Christchurch City Council © Aerial Photography Copyright Terralink International Ltd 0

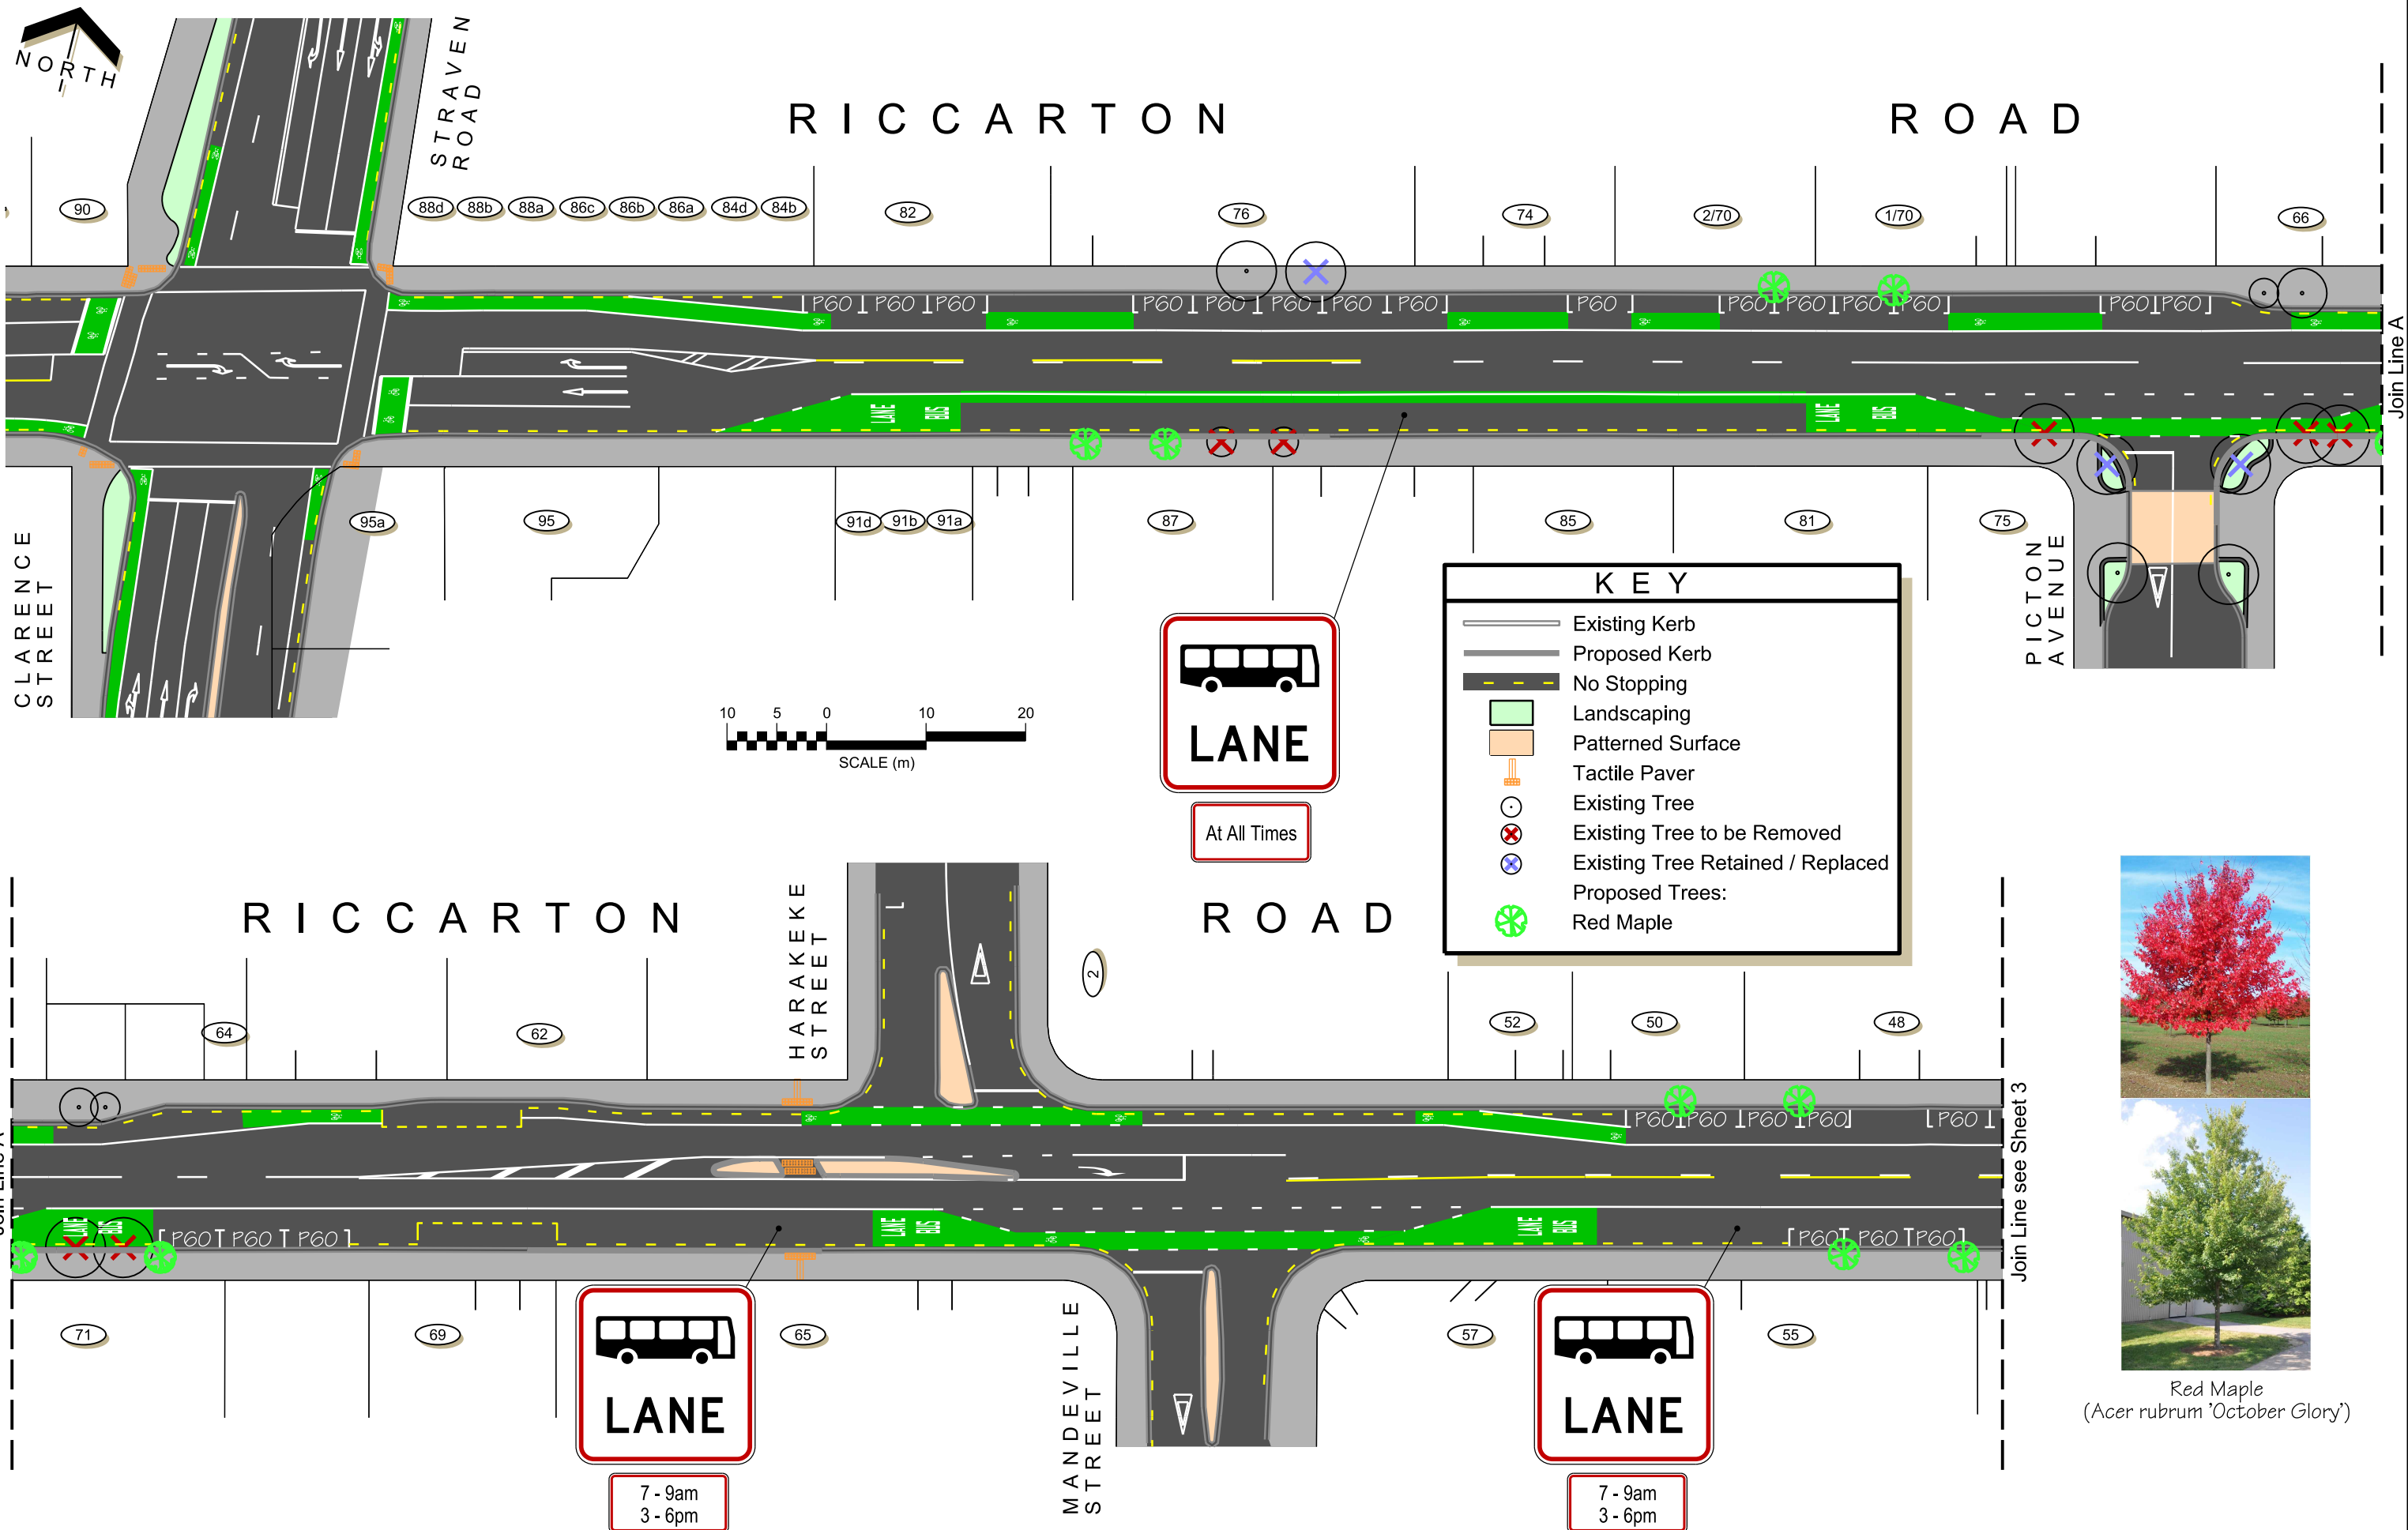



R I C C A R T O N



L A N E

At All Times



L A N E

At All Times

R O A D

M O N A V A L E
A V E N U E

B A R T L E T T
S T R E E T

R I C C A R T O N

R O A D



L A N E

7 - 9am
3 - 6pm



L A N E

At All Times



L A N E


7 - 9am
3 - 6pm




Red Maple
(Acer rubrum 'October Glory')

K E Y

- Existing Kerb
- Proposed Kerb
- No Stopping
- Landscaping
- Patterned Surface
- Tactile Paver
- Existing Tree
- Existing Tree to be Removed
- Existing Tree Retained / Replaced
- Proposed Trees:
 - Red Maple

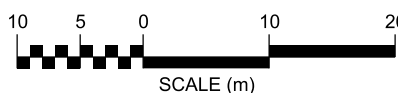

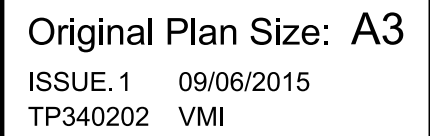

11

Join Line see Sheet 3