

Revisions

Notes

Client
RYMAN HEALTHCARE

Warren and Mahoney Architects
New Zealand Ltd
254 Montreal Street
PO Box 25086
Christchurch 8011
New Zealand
Phone + 64 3 961 5926

Registered Architects and Designers
www.warrenandmahoney.com


Project Title
PARK TERRACE
PETERBOROUGH SITE
PETERBOROUGH

Drawing Title
.S02
SUN STUDY
SOUTH EAST S02
4PM DECEMBER

Drawing Issue
RCT HEARING

Drawing Details
Scale As indicated @ A1
Date
Job No 8899
Drawn Author
Checked Checker

Drawing No Revision
.S02 .A0-330

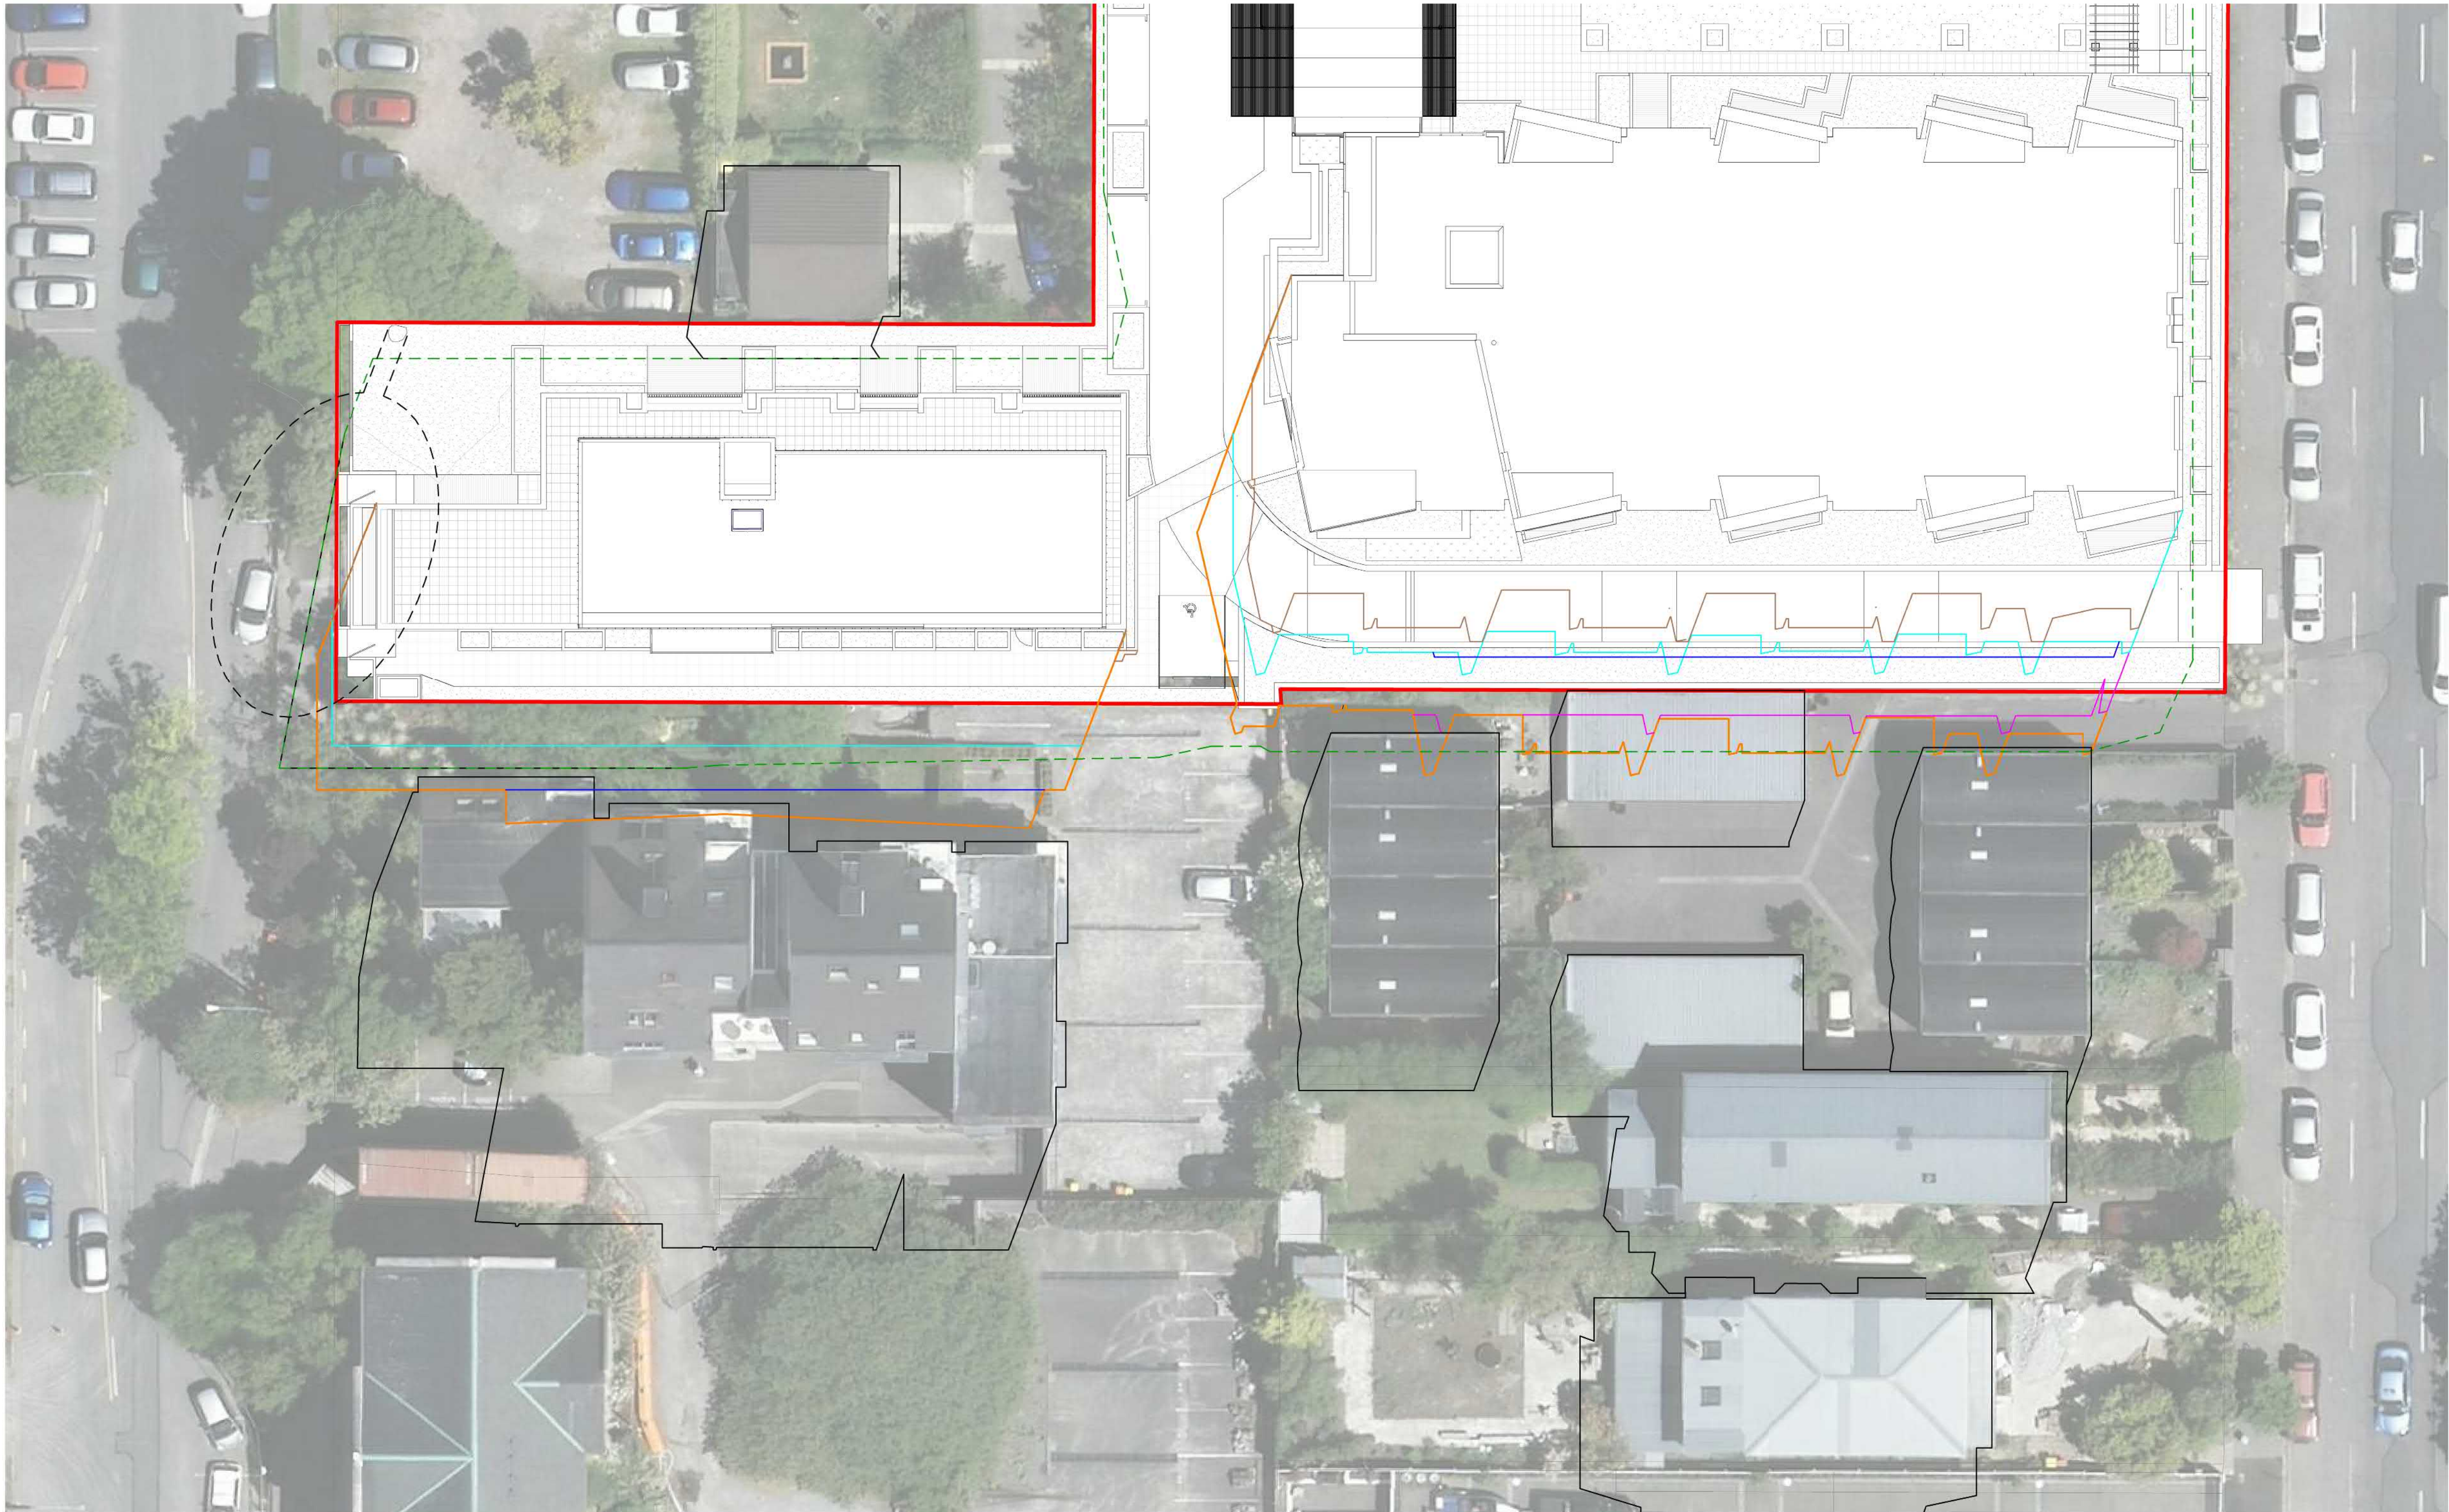

1 22 DEC 4PM COMBINED
A0-060
A1 sheet scale = 1 : 200
A3 sheet scale is twice scale shown above

NOTE: NO DIFFERENCE TO SHADING AT THIS TIME FOR B07 WEST WING REDUCTION

SHADING KEY:		
	A - EXISTING DEVELOPMENT	DAYLIGHT SAVINGS 2021: START 26th SEPTEMBER END 04th APRIL
	A - TREES COMMON LIME AND HAGLEY PARK	
	B - PROPOSED VILLAGE	
	C - PROPOSED VILLAGE WITH PENTHOUSE OPTION	
	D - PROPOSED VILLAGE MINUS ONE FLOOR	
	E - PROPOSED VILLAGE MINUS TWO FLOORS	
	F - PROPOSED VILLAGE MINUS THREE FLOORS & B07 WESTERN WING PENTHOUSE REMOVED	
	BUILT FORM STANDARDS	

Revisions

Notes

Client
RYMAN HEALTHCARE

Warren and Mahoney Architects
New Zealand Ltd
254 Montreal Street
PO Box 25086
Christchurch 8011
New Zealand
Phone + 64 3 961 5926

Registered Architects and Designers
www.warrenandmahoney.com

Project Title
PARK TERRACE
PETERBOROUGH SITE
PETERBOROUGH

Drawing Title

SUN STUDY
SOUTH EAST S02
5PM DECEMBER


Drawing Issue

RCT HEARING

Drawing Details

Scale As indicated @ A1
Date
Job No 8899
Drawn Author
Checked Checker

Drawing No Revision
.A0-331

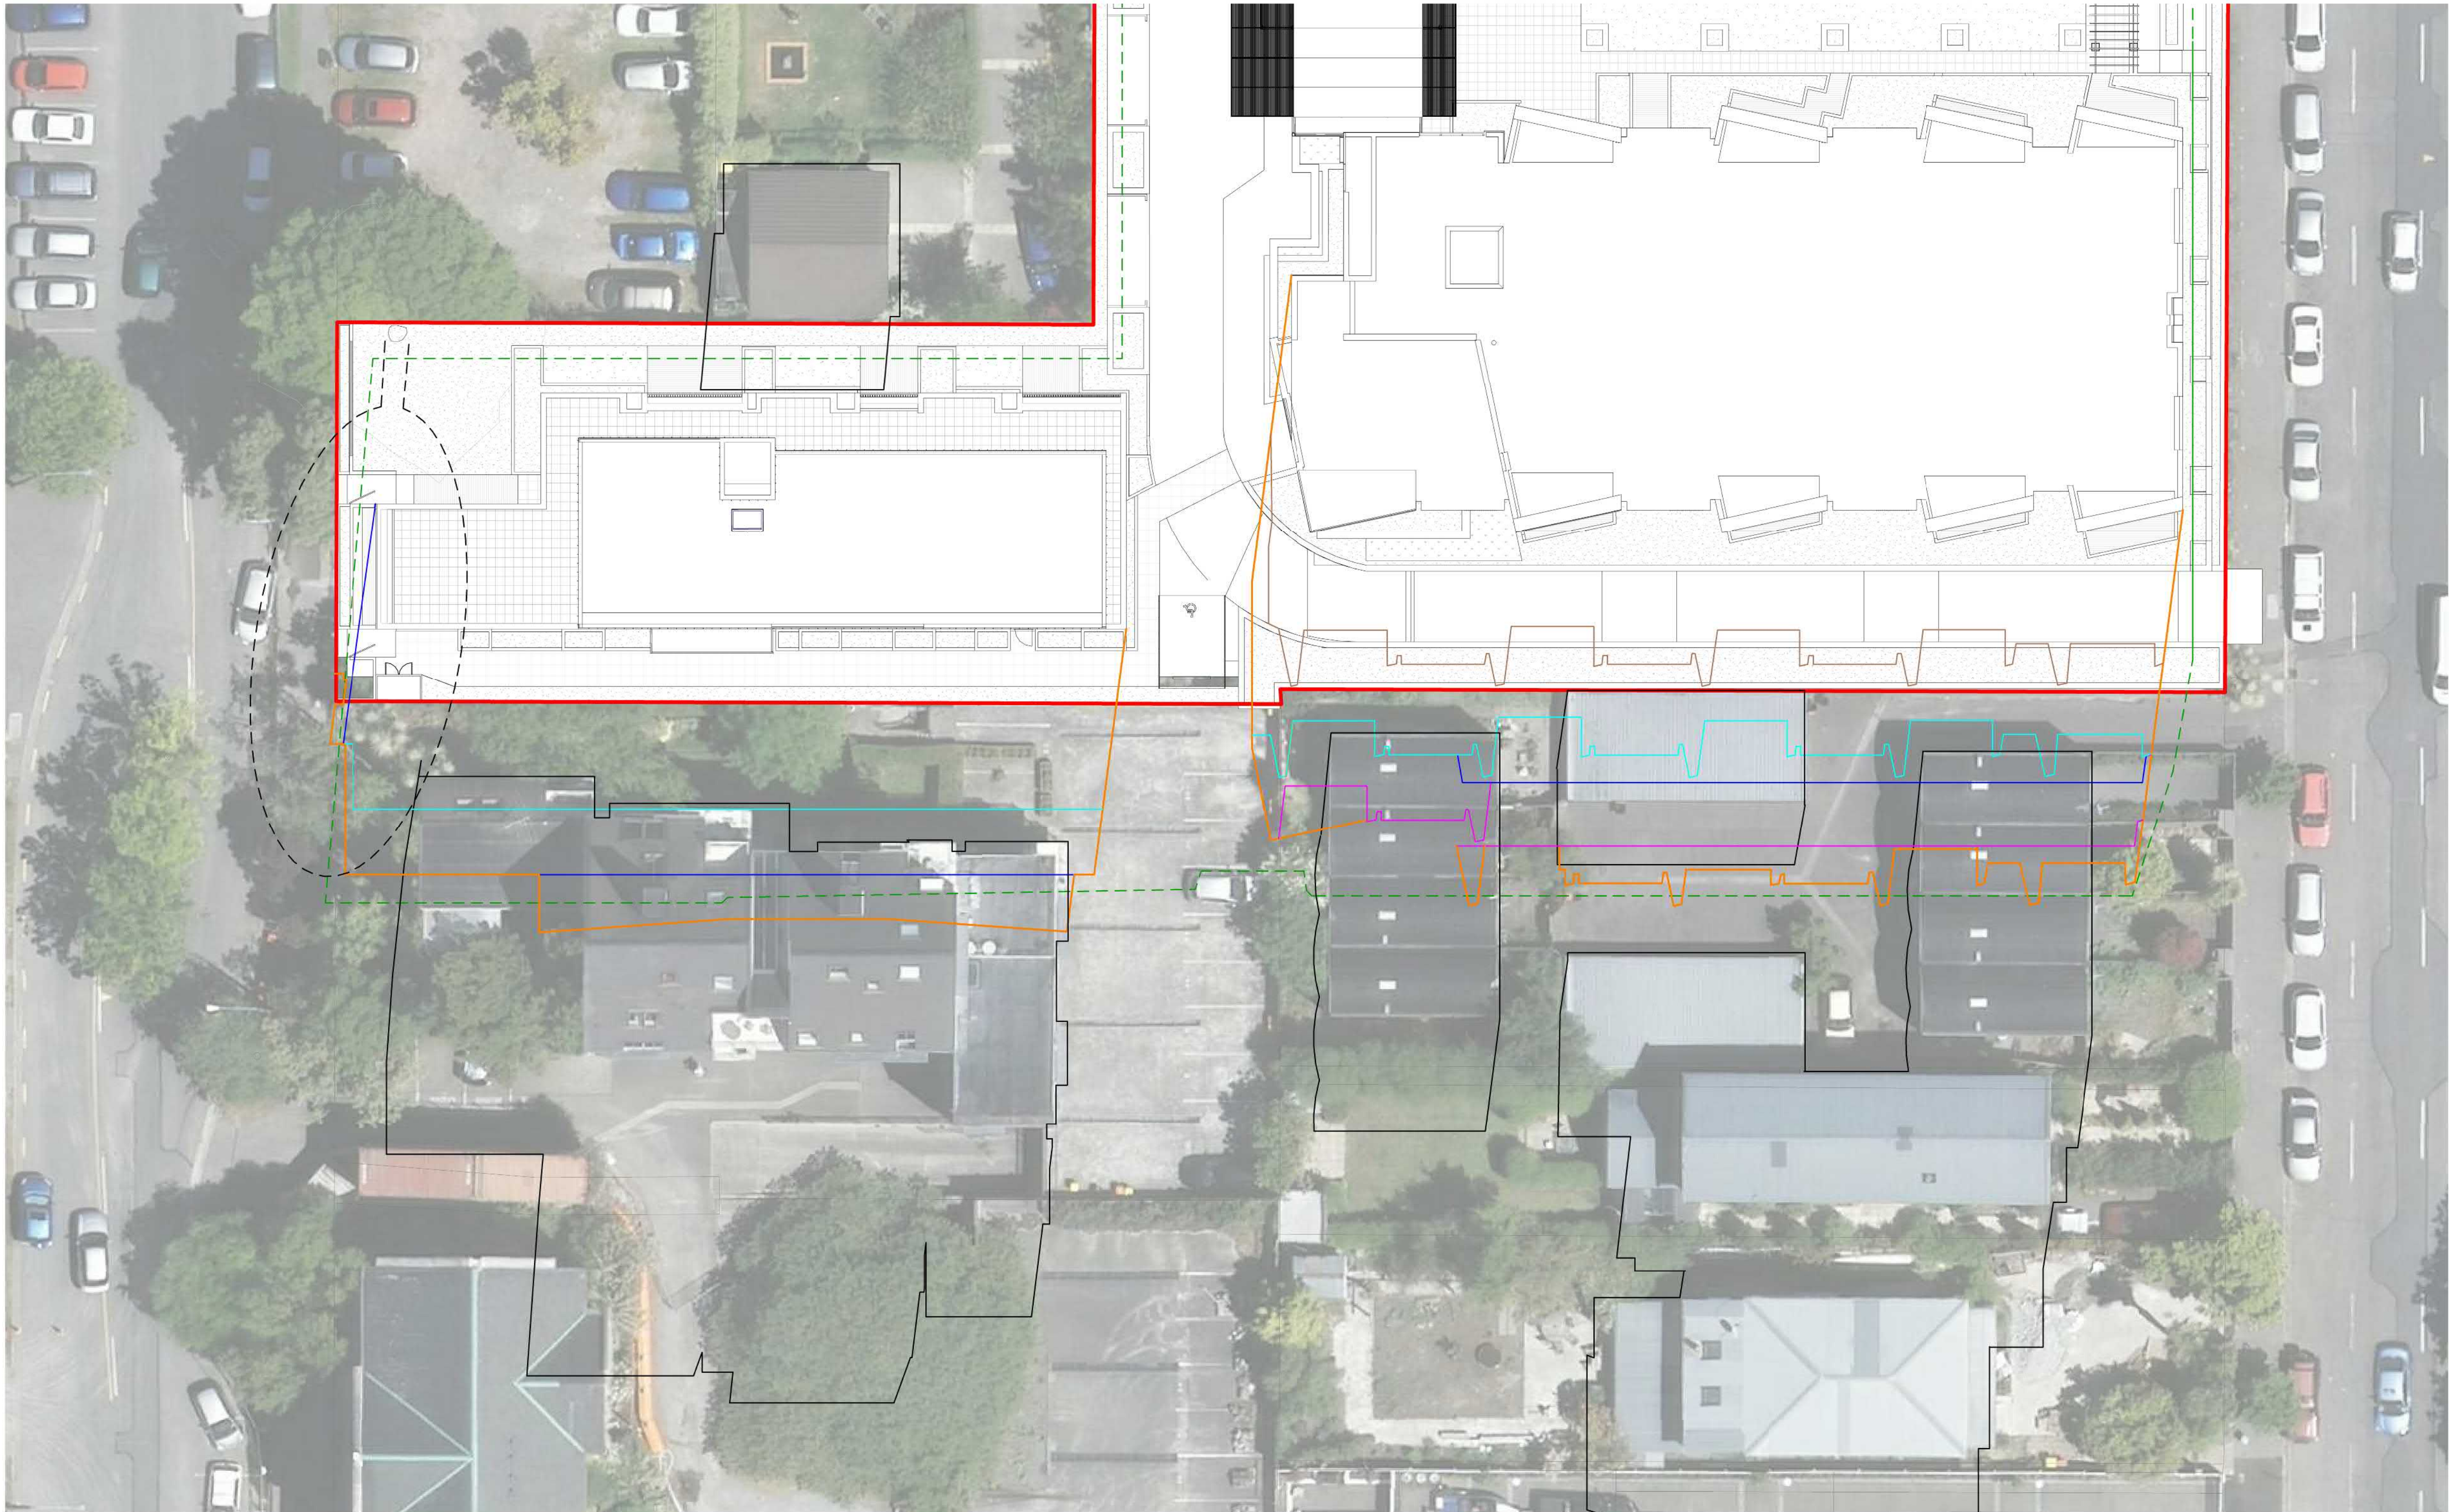

1 22 DEC 5PM COMBINED
A0-060
A1 sheet scale = 1 : 200
A3 sheet scale is twice scale shown above

NOTE: NO DIFFERENCE TO SHADING AT THIS TIME FOR B07 WEST WING REDUCTION

SHADING KEY:

- | | |
|--|--|
| | A - EXISTING DEVELOPMENT |
| | A - TREES COMMON LIME AND HAGLEY PARK |
| | B - PROPOSED VILLAGE |
| | C - PROPOSED VILLAGE WITH PENTHOUSE OPTION |
| | D - PROPOSED VILLAGE MINUS ONE FLOOR |
| | E - PROPOSED VILLAGE MINUS TWO FLOORS |
| | F - PROPOSED VILLAGE MINUS THREE FLOORS & B07 WESTERN WING PENTHOUSE REMOVED |
| | F - PROPOSED VILLAGE MINUS THREE FLOORS & B07 WESTERN WING PENTHOUSE REMOVED |
| | BUILT FORM STANDARDS |

DAYLIGHT SAVINGS 2021:
START 26th SEPTEMBER
END 04th APRIL

Revisions

Notes

Client
RYMAN HEALTHCARE

Warren and Mahoney Architects
New Zealand Ltd
254 Montreal Street
PO Box 25086
Christchurch 8011
New Zealand
Phone + 64 3 961 5926

Registered Architects and Designers
www.warrenandmahoney.com

Project Title
PARK TERRACE
PETERBOROUGH SITE
PETERBOROUGH

Drawing Title

SUN STUDY
SOUTH EAST S02
6PM DECEMBER


Drawing Issue

RCT HEARING

Drawing Details

Scale As indicated @ A1
Date 8899
Job No 8899
Drawn Author
Checked Checker

Drawing No Revision
.A0-332

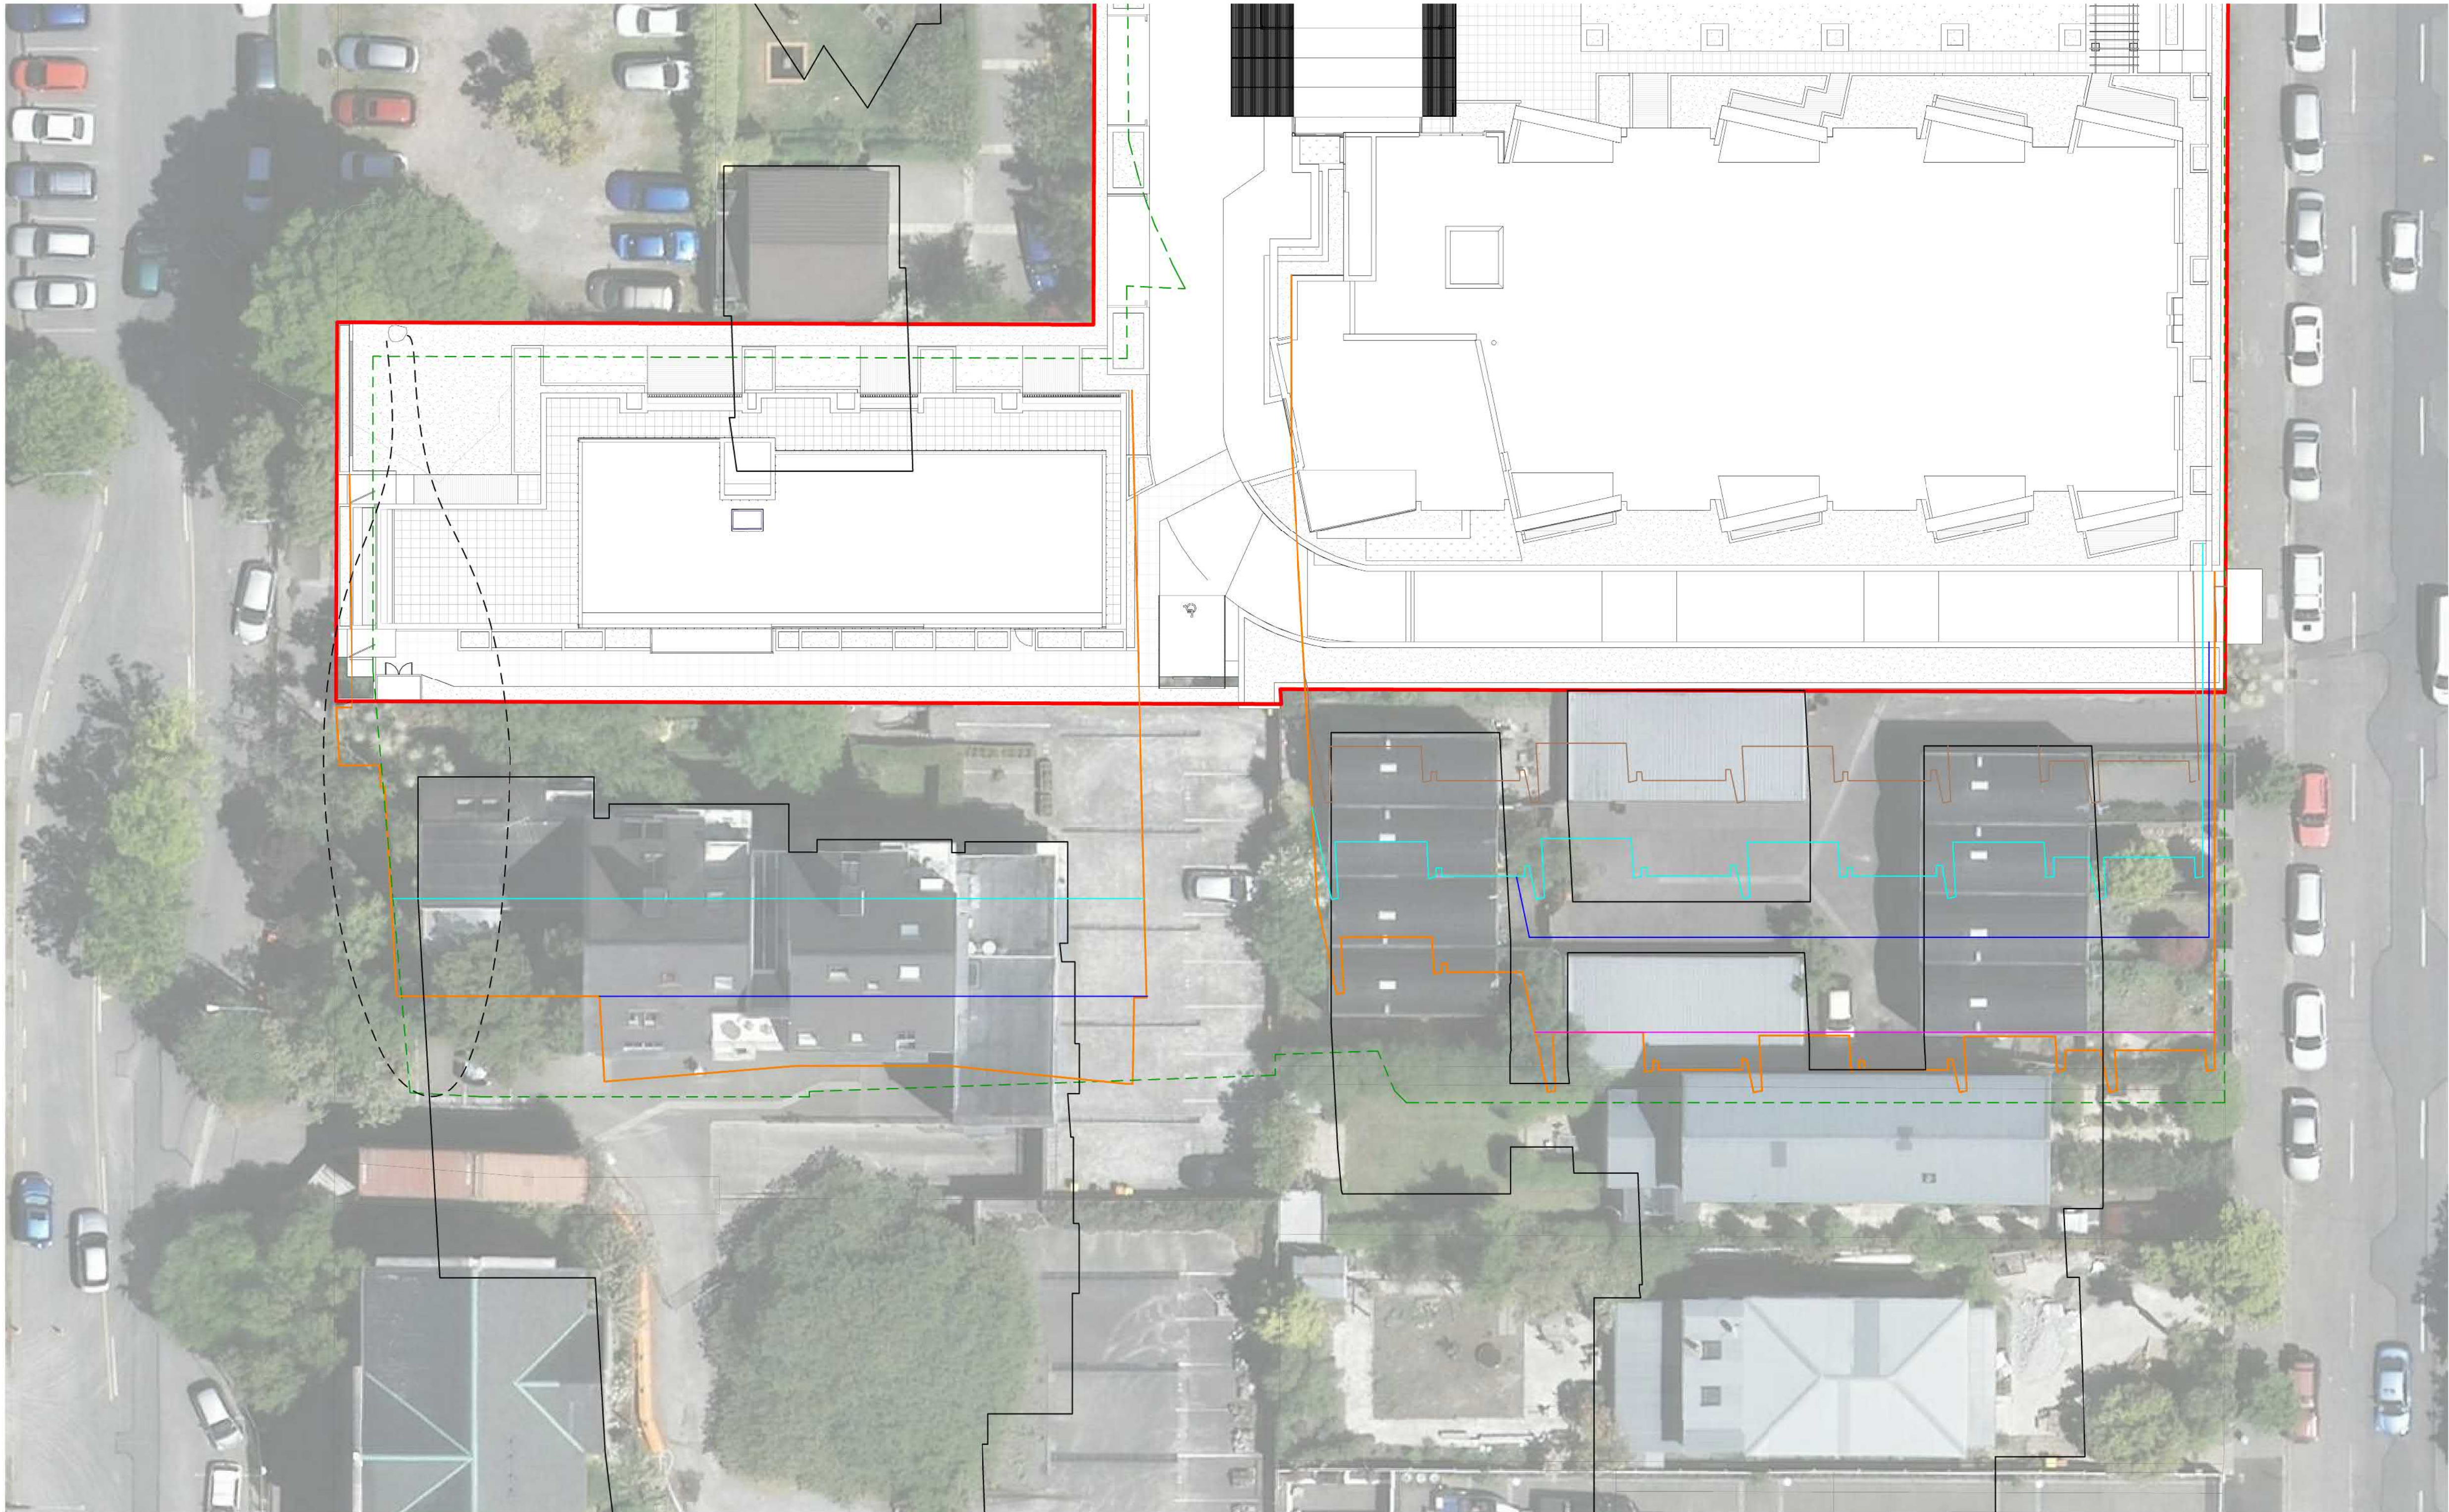

1 22 DEC 6PM COMBINED
A0-066
A1 sheet scale = 1 : 200
A3 sheet scale is twice scale shown above

NOTE: NO DIFFERENCE TO SHADING AT THIS TIME FOR B07 WEST WING REDUCTION

SHADING KEY:

- | | |
|--|--|
| | A - EXISTING DEVELOPMENT |
| | A - TREES COMMON LIME AND HAGLEY PARK |
| | B - PROPOSED VILLAGE |
| | C - PROPOSED VILLAGE WITH PENTHOUSE OPTION |
| | D - PROPOSED VILLAGE MINUS ONE FLOOR |
| | E - PROPOSED VILLAGE MINUS TWO FLOORS |
| | F - PROPOSED VILLAGE MINUS THREE FLOORS & B07 WESTERN WING PENTHOUSE REMOVED |
| | BUILT FORM STANDARDS |

DAYLIGHT SAVINGS 2021:
START 26th SEPTEMBER
END 04th APRIL

Revisions

Notes

Client
RYMAN HEALTHCARE

Warren and Mahoney Architects
New Zealand Ltd
254 Montreal Street
PO Box 25086
Christchurch 8011
New Zealand
Phone + 64 3 961 5926

Registered Architects and Designers
www.warrenandmahoney.com

Project Title
PARK TERRACE
PETERBOROUGH SITE
PETERBOROUGH

Drawing Title

SUN STUDY
SOUTH EAST S02
7PM DECEMBER


Drawing Issue

RCT HEARING

Drawing Details

Scale As indicated @ A1
Date
Job No 8899
Drawn Author
Checked Checker

Drawing No Revision
.A0-333

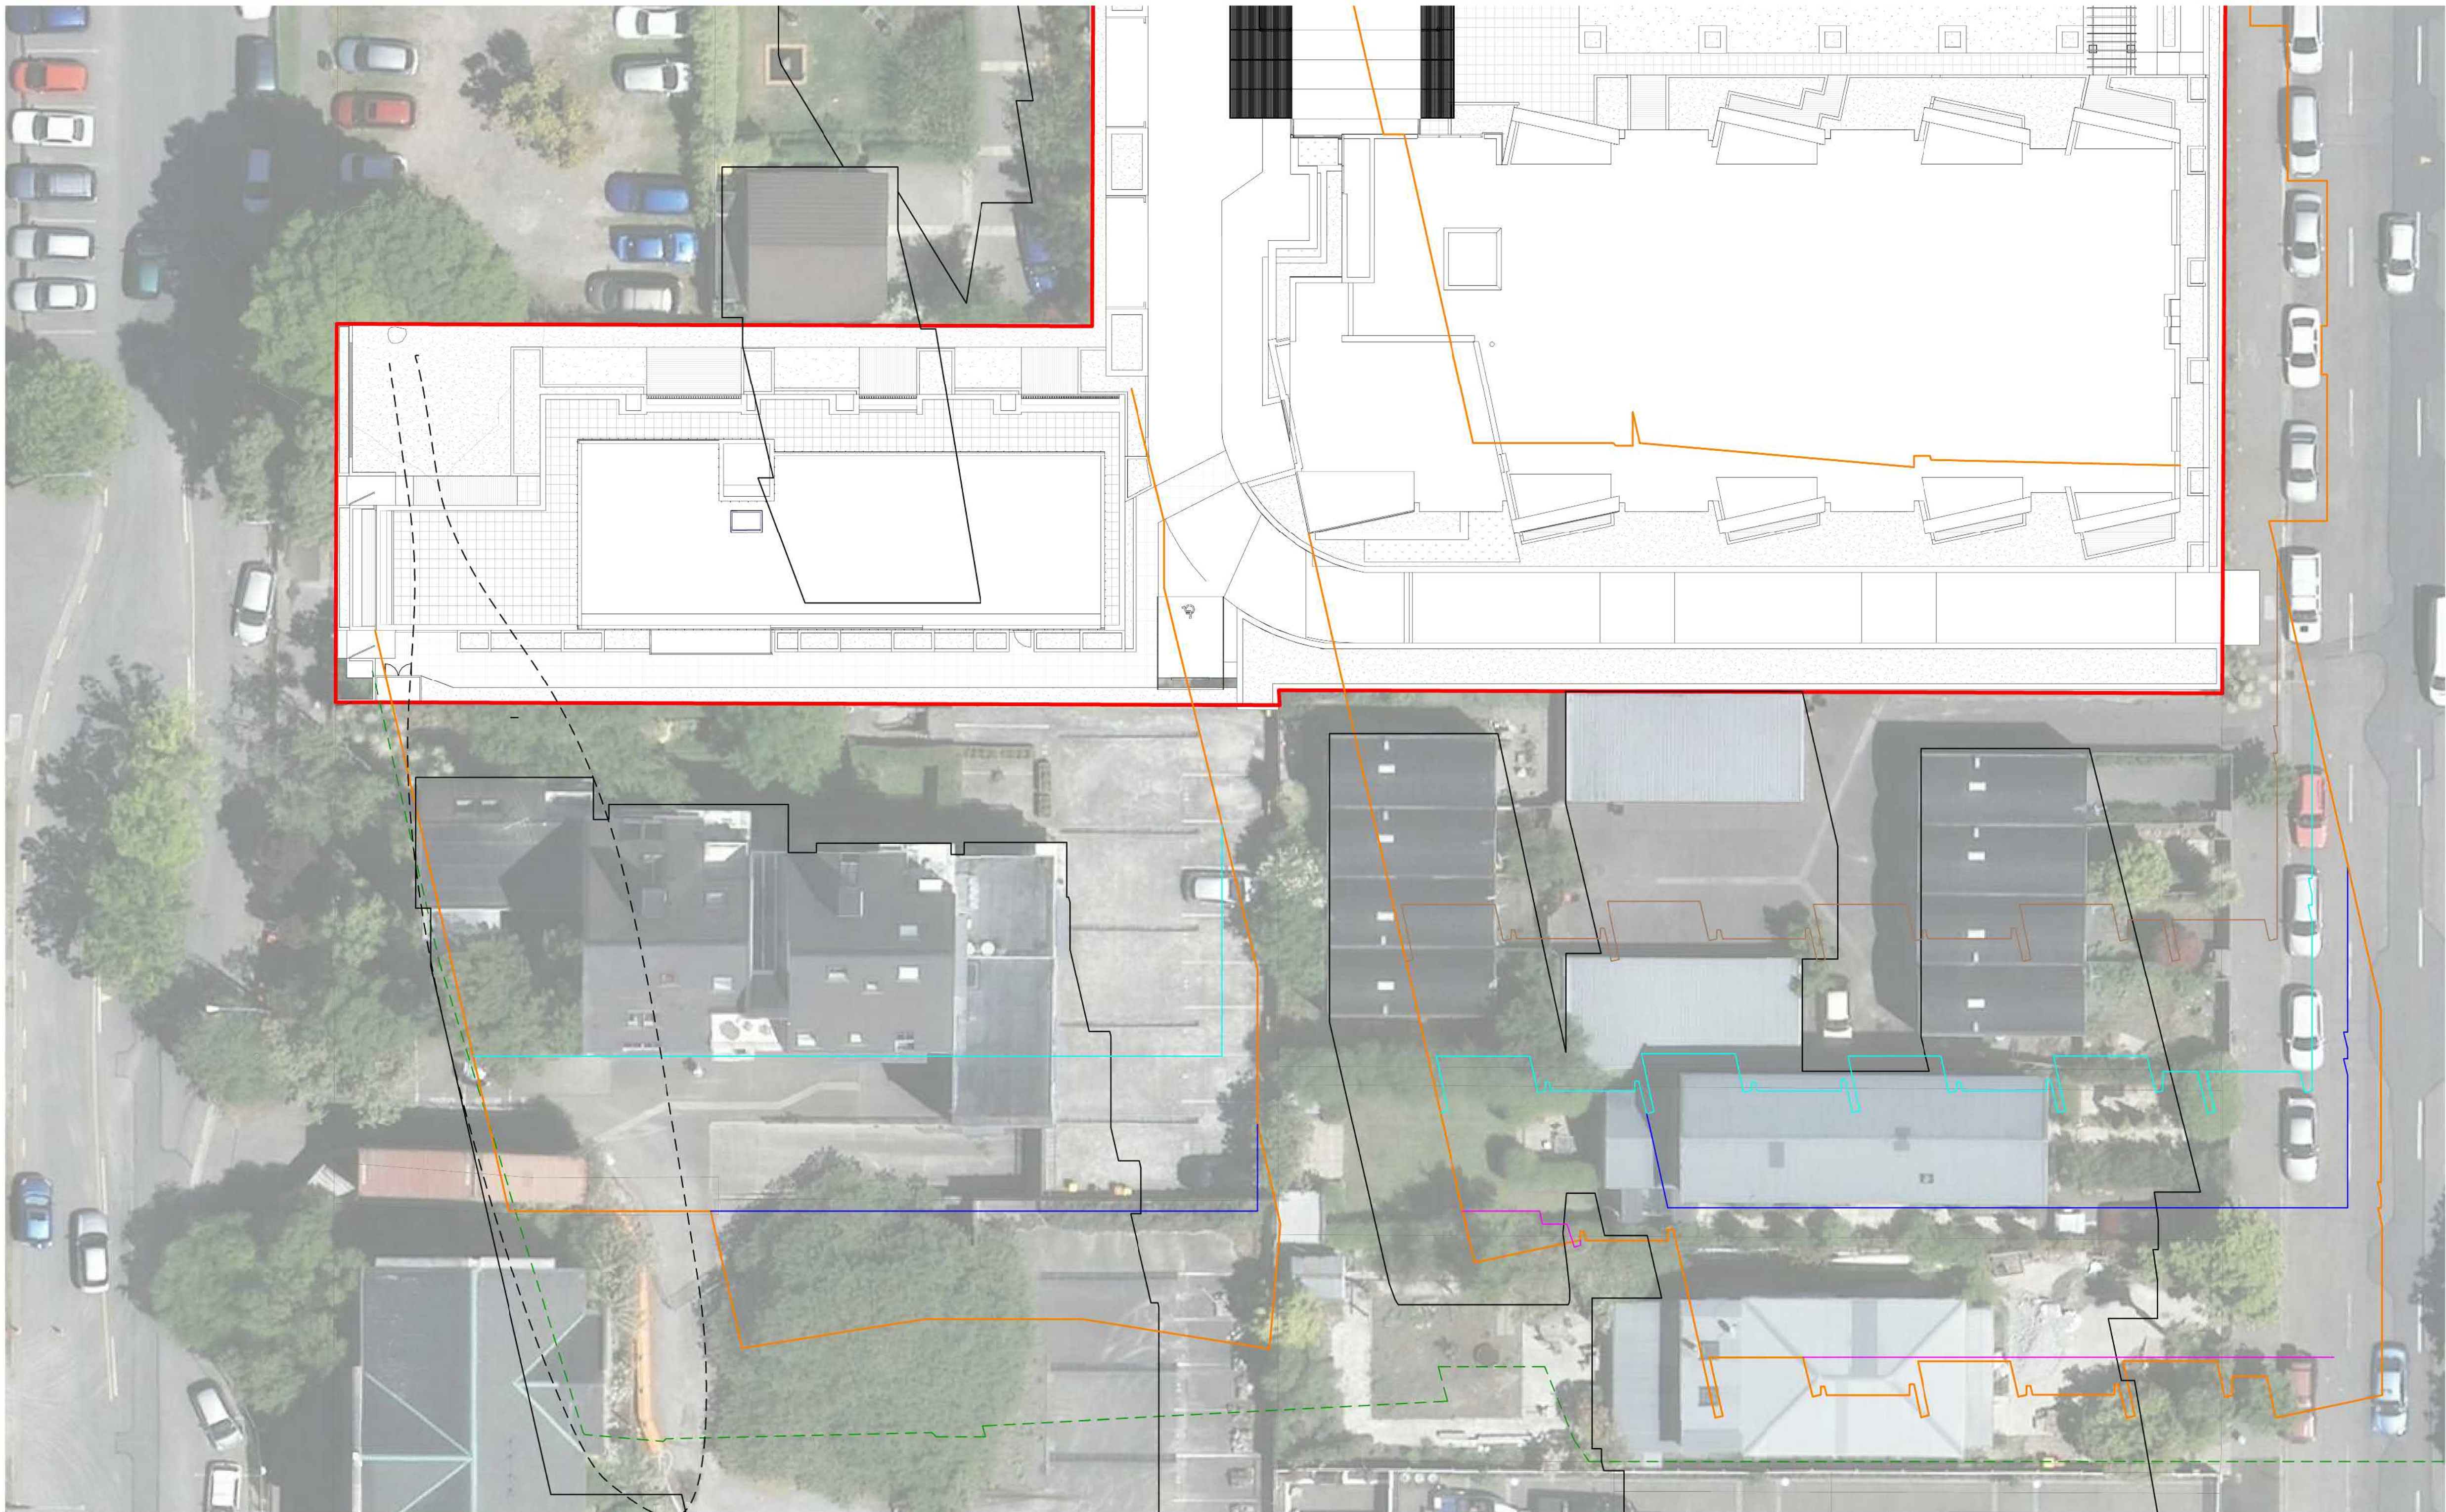

1 22 DEC 7PM COMBINED
A0-060 A1 sheet scale = 1 : 200
A3 sheet scale is twice scale shown above

NOTE: NO DIFFERENCE TO SHADING AT THIS TIME FOR B07 WEST WING REDUCTION


SHADING KEY:

- | | |
|--|--|
| | A - EXISTING DEVELOPMENT |
| | A - TREES COMMON LINE AND HAGLEY PARK |
| | B - PROPOSED VILLAGE |
| | C - PROPOSED VILLAGE WITH PENTHOUSE OPTION |
| | D - PROPOSED VILLAGE MINUS ONE FLOOR |
| | E - PROPOSED VILLAGE MINUS TWO FLOORS |
| | F - PROPOSED VILLAGE MINUS THREE FLOORS & B07 WESTERN WING PENTHOUSE REMOVED |
| | BUILT FORM STANDARDS |

DAYLIGHT SAVINGS 2021:
START 26th SEPTEMBER
END 04th APRIL

Revisions

Notes

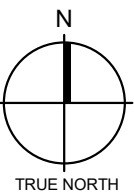

Client
RYMAN HEALTHCARE

Warren and Mahoney Architects
New Zealand Ltd
254 Montreal Street
PO Box 25086
Christchurch 8011
New Zealand
Phone + 64 3 961 5926

Registered Architects and Designers
www.warrenandmahoney.com

Project Title
PARK TERRACE
PETERBOROUGH SITE
PETERBOROUGH

Drawing Title
.S02
SUN STUDY
SOUTH EAST S02
8PM DECEMBER

Drawing Issue
RCT HEARING

Drawing Details
Scale As indicated @ A1
Date
Job No 8899
Drawn Author
Checked Checker

Drawing No .S02 .A0-334
Revision



1 22 DEC 8PM COMBINED
A0-060 A1 sheet scale = 1 : 200
A3 sheet scale is twice scale shown above

NOTE: NO DIFFERENCE TO SHADING AT THIS TIME FOR PENTHOUSE OPTION
NO DIFFERENCE TO SHADING AT THIS TIME FOR MINUS ONE FLOOR

SHADING KEY:		
	A - EXISTING DEVELOPMENT	DAYLIGHT SAVINGS 2021: START 26th SEPTEMBER END 04th APRIL
	A - TREES COMMON LIME AND HAGLEY PARK	
	B - PROPOSED VILLAGE	
	C - PROPOSED VILLAGE WITH PENTHOUSE OPTION	
	D - PROPOSED VILLAGE MINUS ONE FLOOR	
	E - PROPOSED VILLAGE MINUS TWO FLOORS	
	F - PROPOSED VILLAGE MINUS THREE FLOORS & B07 WESTERN WING PENTHOUSE REMOVED	
	BUILT FORM STANDARDS	

Revisions

Notes

Client
RYMAN HEALTHCARE

Warren and Mahoney Architects
New Zealand Ltd
254 Montreal Street
PO Box 25086
Christchurch 8011
New Zealand
Phone + 64 3 961 5926

Registered Architects and Designers
www.warrenandmahoney.com

Project Title
PARK TERRACE
PETERBOROUGH SITE
PETERBOROUGH

Drawing Title

SUN STUDY
SOUTH EAST S02
4PM SEPTEMBER

Drawing Issue

RCT HEARING

Drawing Details

Scale As indicated @ A1
Date
Job No 8899
Drawn Author
Checked Checker

Drawing No Revision
.A0-335



1 23 SEPT 4PM COMBINED
A0-060
A1 sheet scale = 1 : 200
A3 sheet scale is twice scale shown above

NOTE: NO DIFFERENCE TO SHADING AT THIS TIME FOR B07 WEST WING REDUCTION

SHADING KEY:

- | | |
|--|--|
| | A - EXISTING DEVELOPMENT |
| | A - TREES COMMON LIME AND HAGLEY PARK |
| | B - PROPOSED VILLAGE |
| | C - PROPOSED VILLAGE WITH PENTHOUSE OPTION |
| | D - PROPOSED VILLAGE MINUS ONE FLOOR |
| | E - PROPOSED VILLAGE MINUS TWO FLOORS |
| | F - PROPOSED VILLAGE MINUS THREE FLOORS & B07 WESTERN WING PENTHOUSE REMOVED |
| | BUILT FORM STANDARDS |

DAYLIGHT SAVINGS 2021:
START 26th SEPTEMBER
END 04th APRIL

Revisions

Notes

Client
RYMAN HEALTHCARE

Warren and Mahoney Architects
New Zealand Ltd
254 Montreal Street
PO Box 25086
Christchurch 8011
New Zealand
Phone + 64 3 961 5926

Registered Architects and Designers
www.warrenandmahoney.com

Project Title
PARK TERRACE
PETERBOROUGH SITE
PETERBOROUGH

Drawing Title

SUN STUDY
SOUTH EAST S02
5PM SEPTEMBER


Drawing Issue

RCT HEARING

Drawing Details

Scale As indicated @ A1
Date
Job No 8899
Drawn Author
Checked Checker

Drawing No Revision
.A0-336

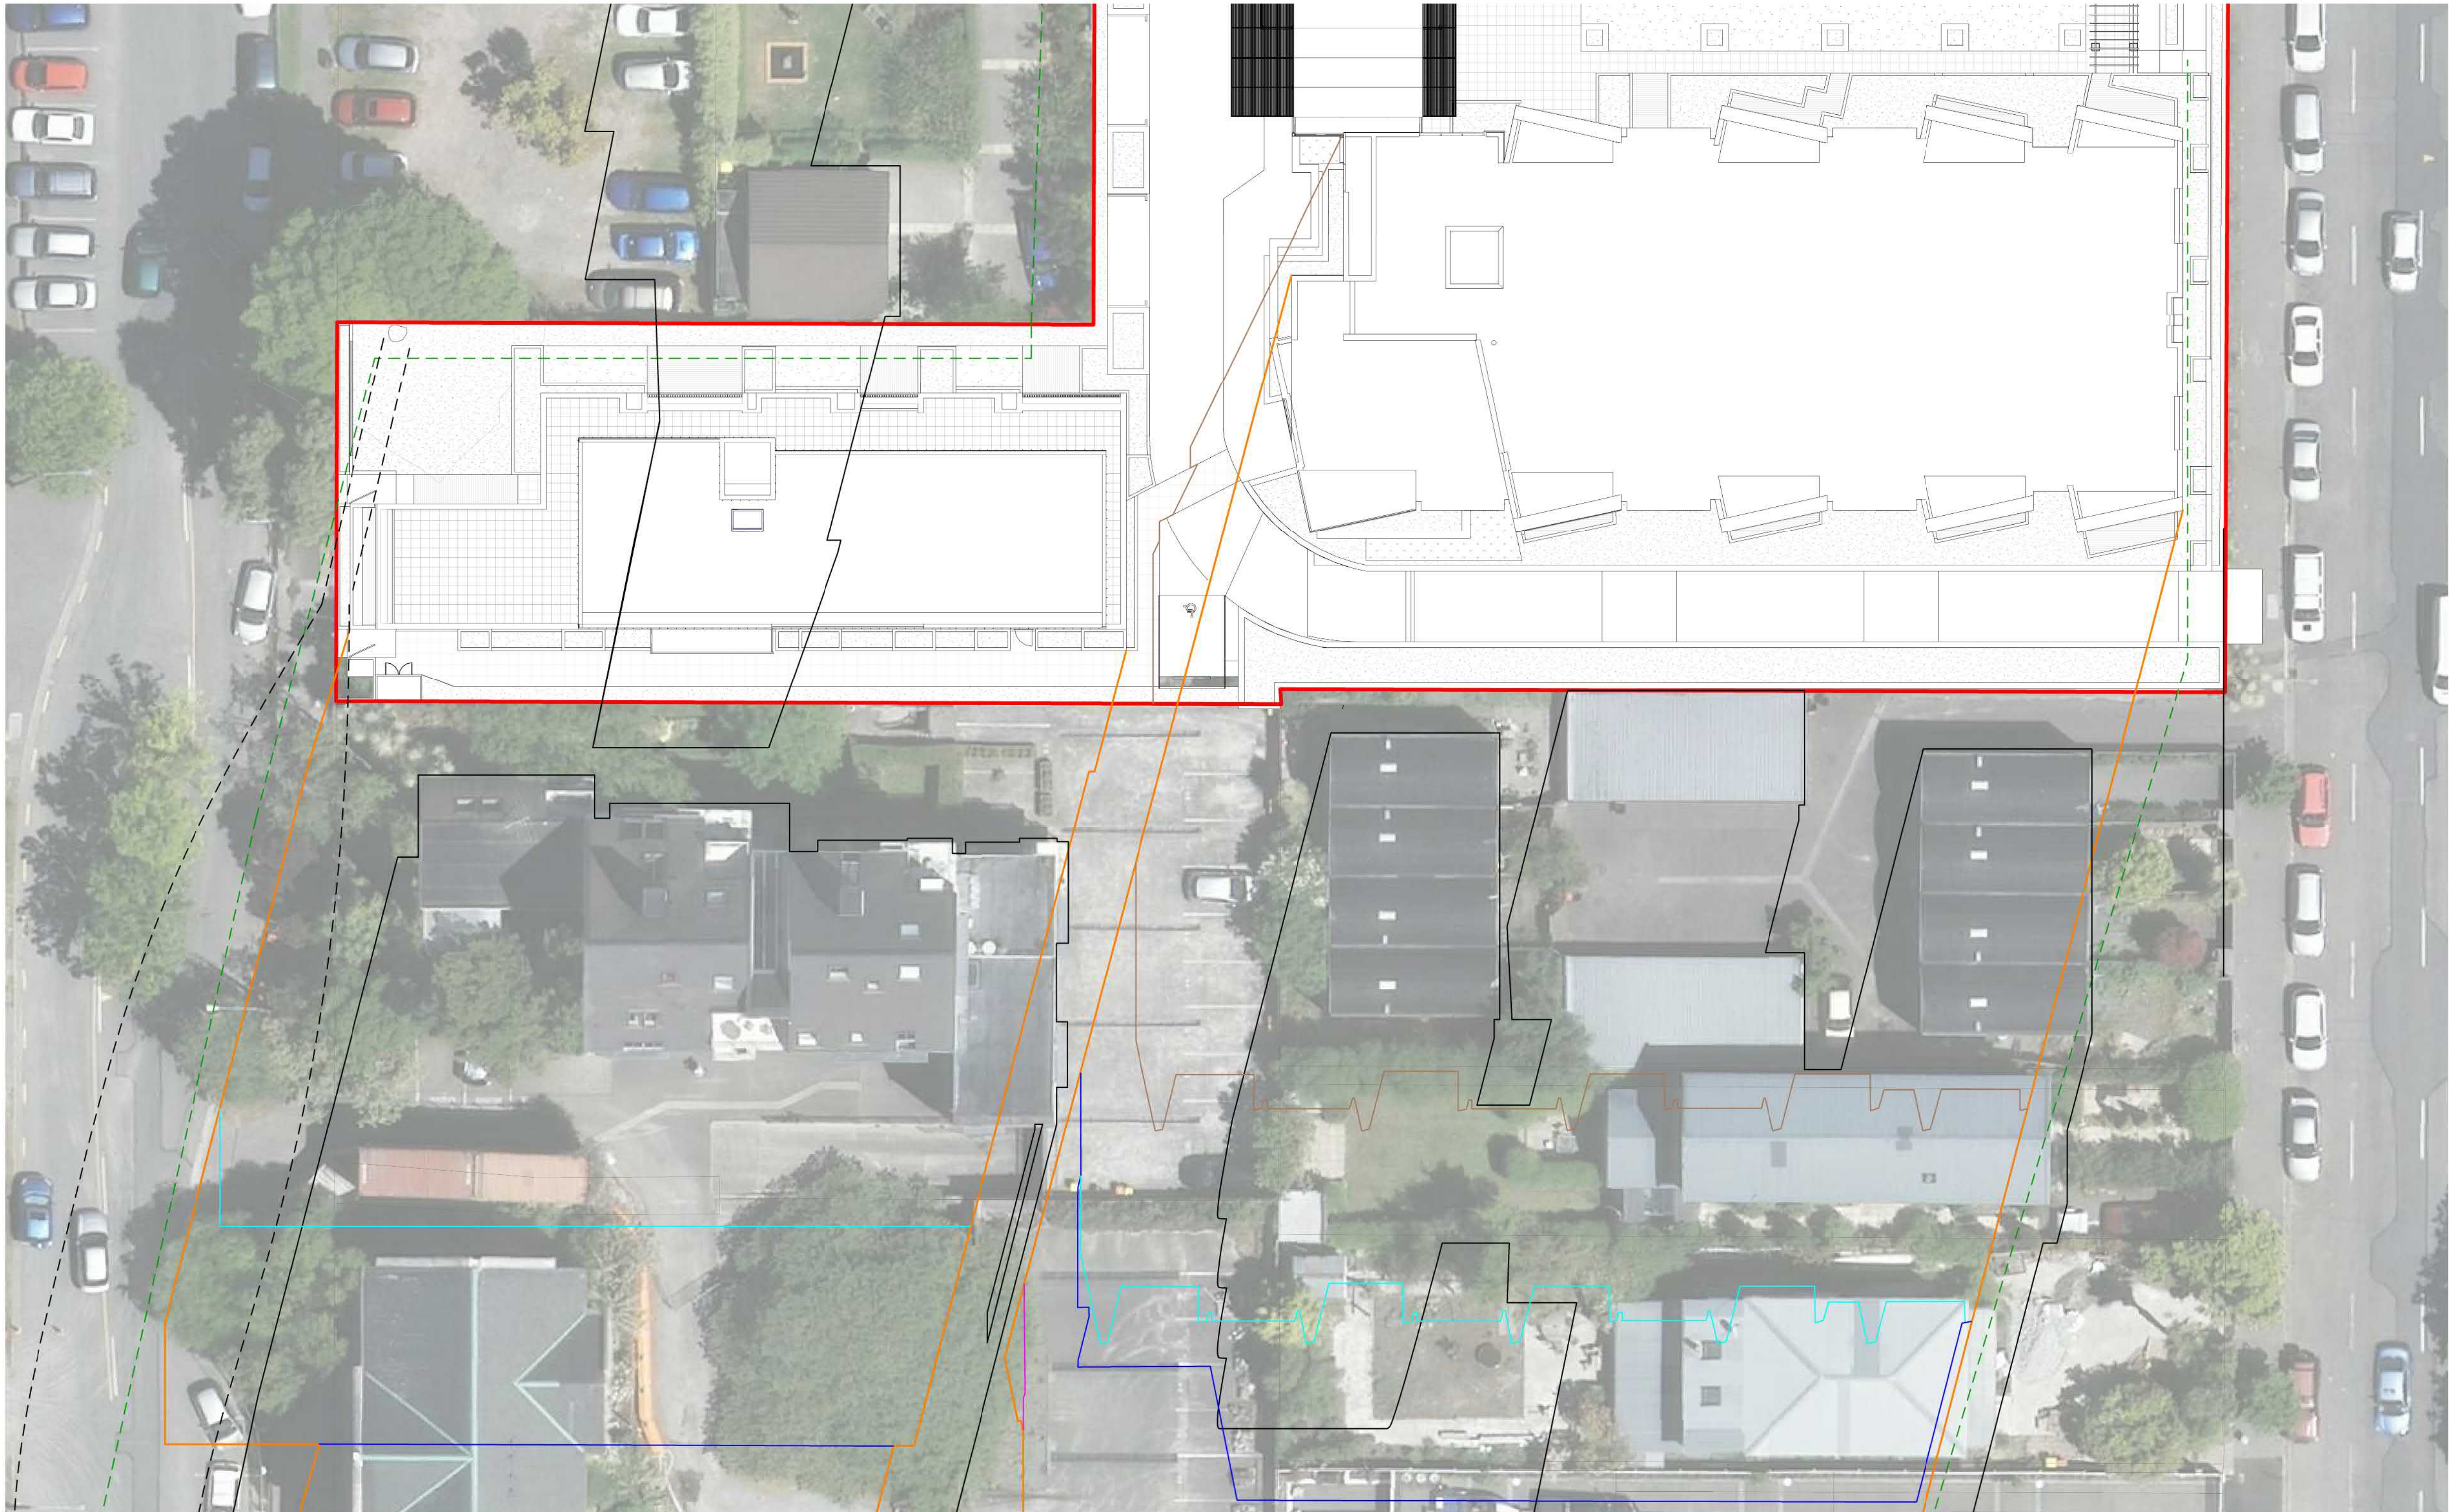

1 23 SEPT 5PM COMBINED
A0-060 A1 sheet scale = 1 : 200
A3 sheet scale is twice scale shown above

NOTE: NO DIFFERENCE TO SHADING AT THIS TIME FOR B07 WEST WING REDUCTION

SHADING KEY:

- | | |
|--|--|
| | A - EXISTING DEVELOPMENT |
| | A - TREES COMMON LIME AND HAGLEY PARK |
| | B - PROPOSED VILLAGE |
| | C - PROPOSED VILLAGE WITH PENTHOUSE OPTION |
| | D - PROPOSED VILLAGE MINUS ONE FLOOR |
| | E - PROPOSED VILLAGE MINUS TWO FLOORS |
| | F - PROPOSED VILLAGE MINUS THREE FLOORS & B07 WESTERN WING PENTHOUSE REMOVED |
| | BUILT FORM STANDARDS |

DAYLIGHT SAVINGS 2021:
START 26th SEPTEMBER
END 04th APRIL

Revisions

Notes

Client
RYMAN HEALTHCARE

Warren and Mahoney Architects
New Zealand Ltd
254 Montreal Street
PO Box 25086
Christchurch 8011
New Zealand
Phone + 64 3 961 5926

Registered Architects and Designers
www.warrenandmahoney.com

Project Title
PARK TERRACE
PETERBOROUGH SITE
PETERBOROUGH

Drawing Title

SUN STUDY
SOUTH EAST S02
6PM SEPTEMBER


Drawing Issue

RCT HEARING

Drawing Details

Scale As indicated @ A1
Date
Job No 8899
Drawn Author
Checked Checker

Drawing No Revision
.A0-337

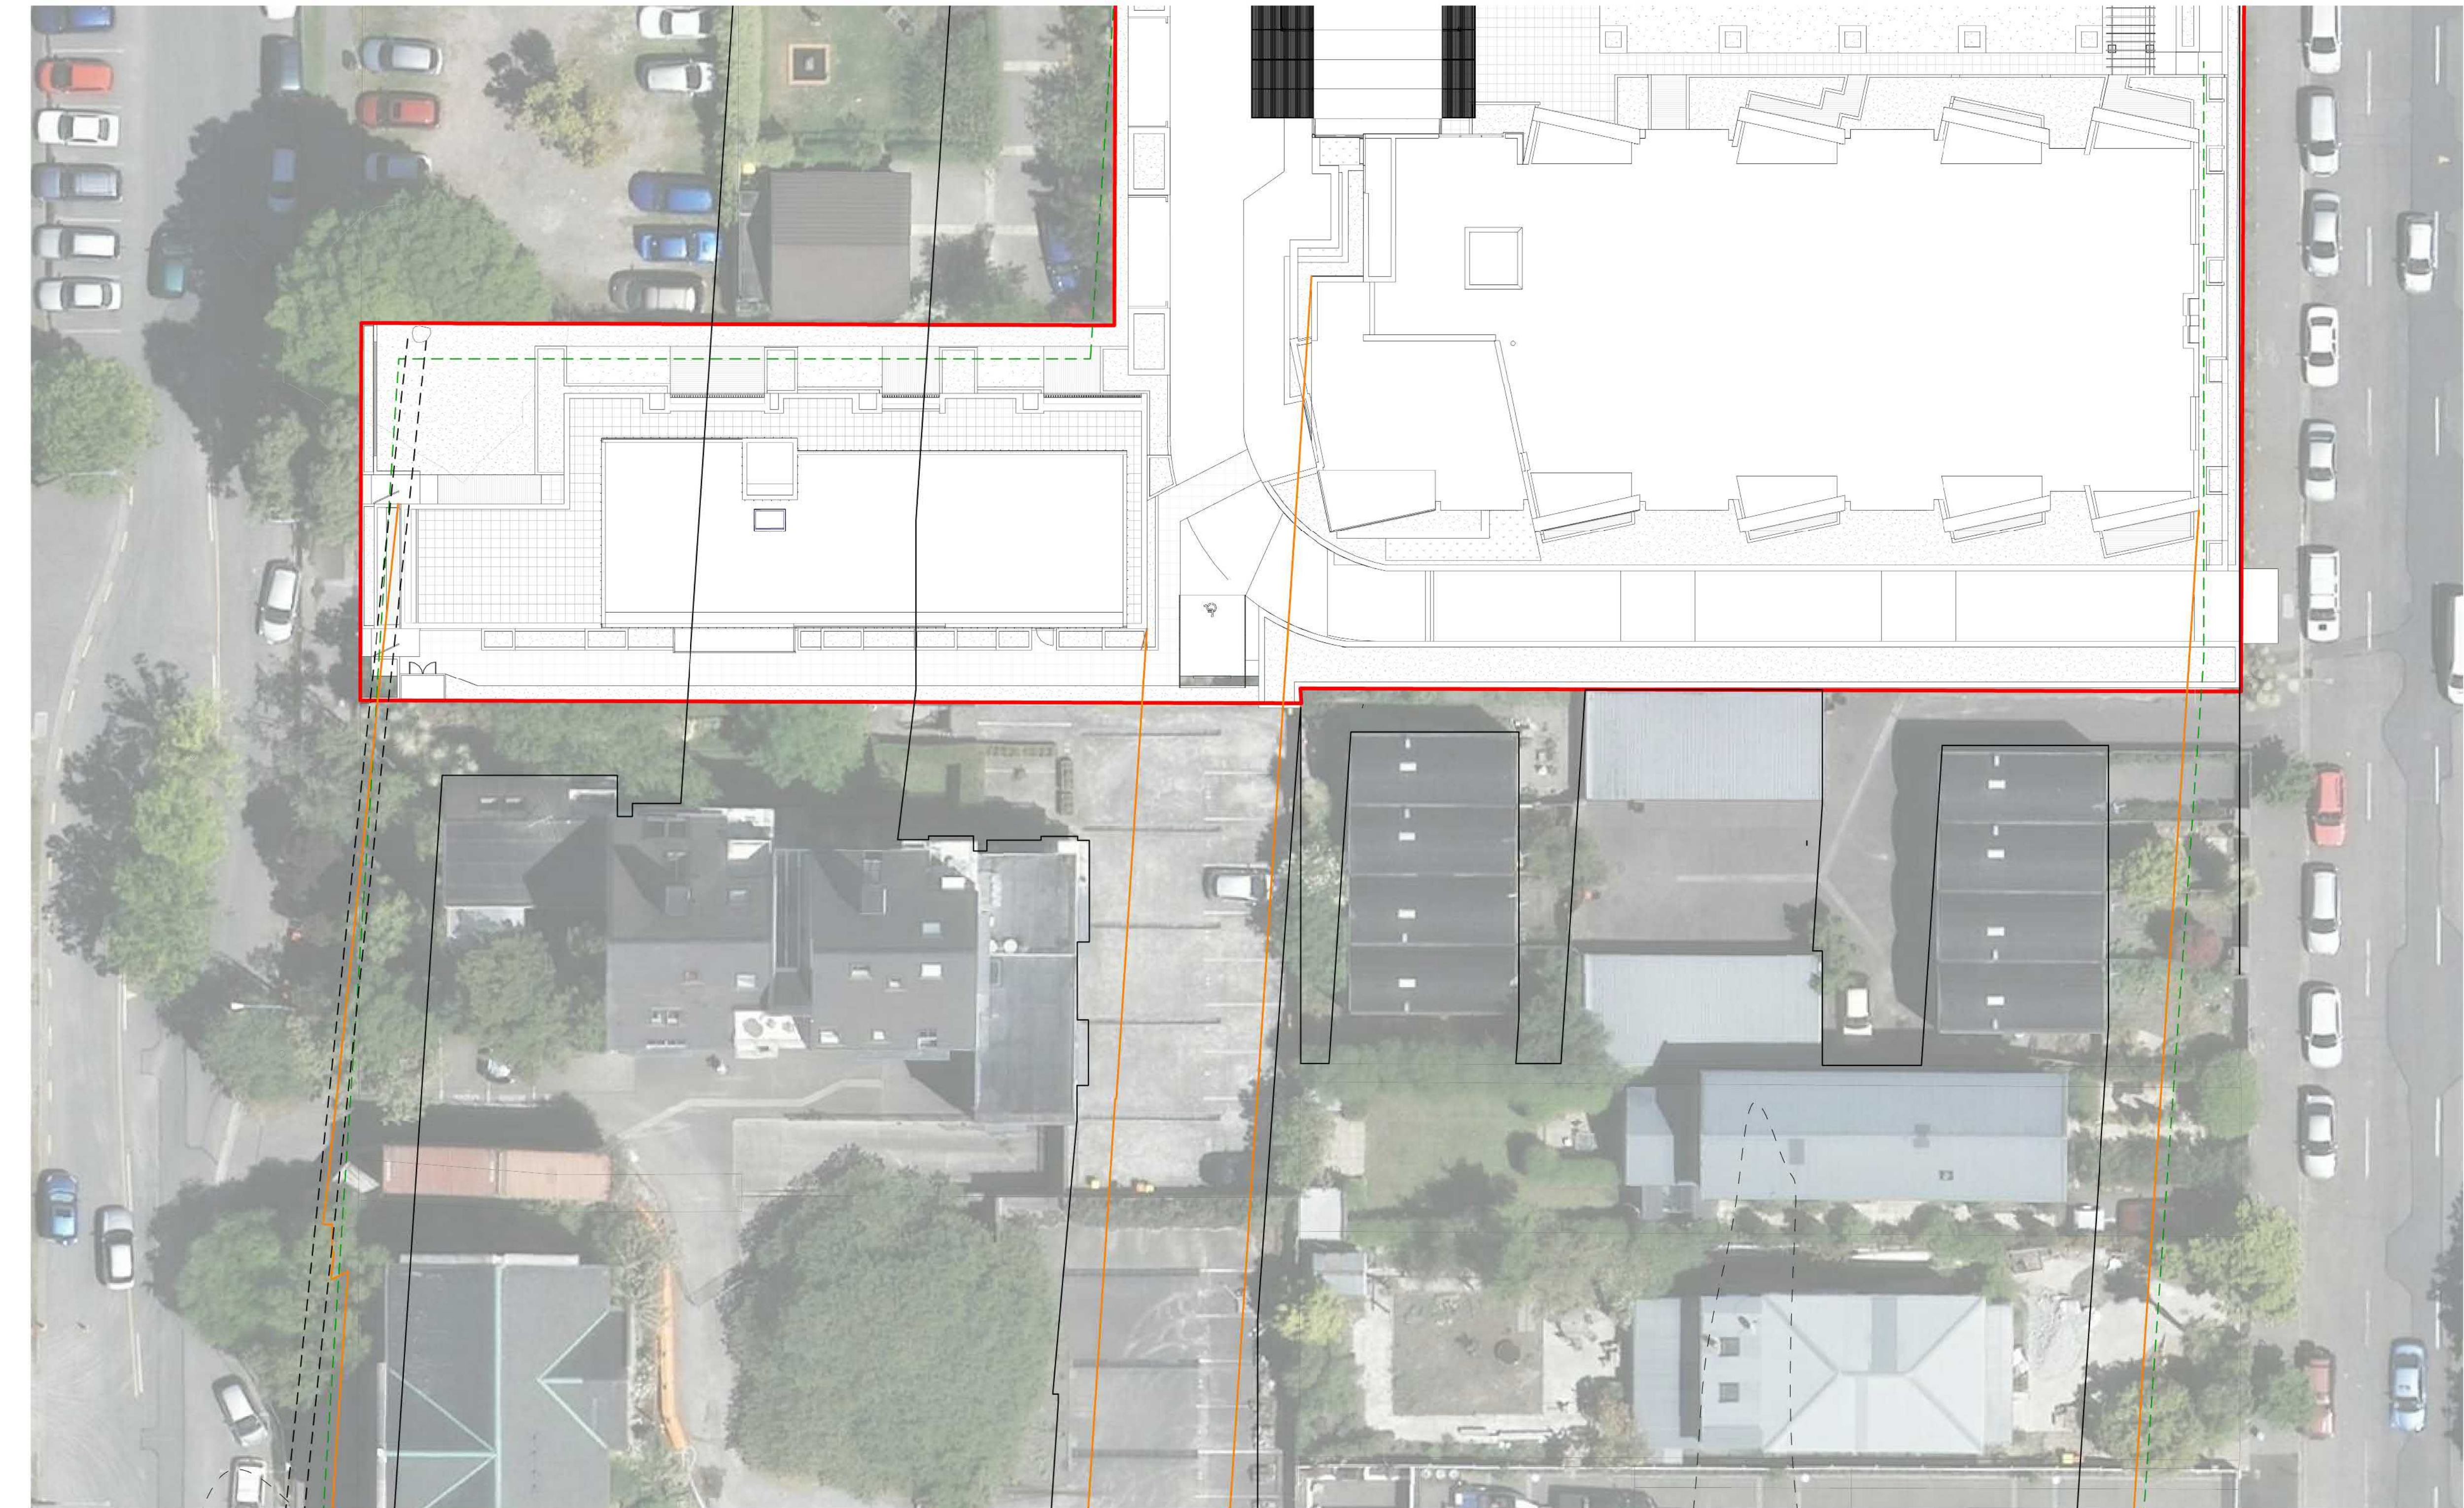

1 23 SEPT 6PM COMBINED
A0-060
A1 sheet scale = 1 : 200
A3 sheet scale is twice scale shown above

NOTE: TREES IN HAGLEY PARK SHADE ALMOST THE ENTIRE SITE AT THIS TIME

NOTE: NO DIFFERENCE TO SHADING AT THIS TIME FOR ANY REDUCTION NOTED BELOW

SHADING KEY:

- | | |
|--|--|
| | A - EXISTING DEVELOPMENT |
| | A - TREES COMMON LIME AND HAGLEY PARK |
| | B - PROPOSED VILLAGE |
| | C - PROPOSED VILLAGE WITH PENTHOUSE OPTION |
| | D - PROPOSED VILLAGE MINUS ONE FLOOR |
| | E - PROPOSED VILLAGE MINUS TWO FLOORS |
| | F - PROPOSED VILLAGE MINUS THREE FLOORS & B07 WESTERN WING PENTHOUSE REMOVED |
| | BUILT FORM STANDARDS |

DAYLIGHT SAVINGS 2021:
START 26th SEPTEMBER
END 04th APRIL

Revisions

Notes

Client
RYMAN HEALTHCARE

Warren and Mahoney Architects
New Zealand Ltd
254 Montreal Street
PO Box 25086
Christchurch 8011
New Zealand
Phone + 64 3 961 5926

Registered Architects and Designers
www.warrenandmahoney.com

Project Title
PARK TERRACE
PETERBOROUGH SITE
PETERBOROUGH

Drawing Title

SUN STUDY
SOUTH EAST S02
4PM JUNE


Drawing Issue

RCT HEARING

Drawing Details

Scale As indicated @ A1
Date
Job No 8899
Drawn Author
Checked Checker

Drawing No .A0-338
Revision

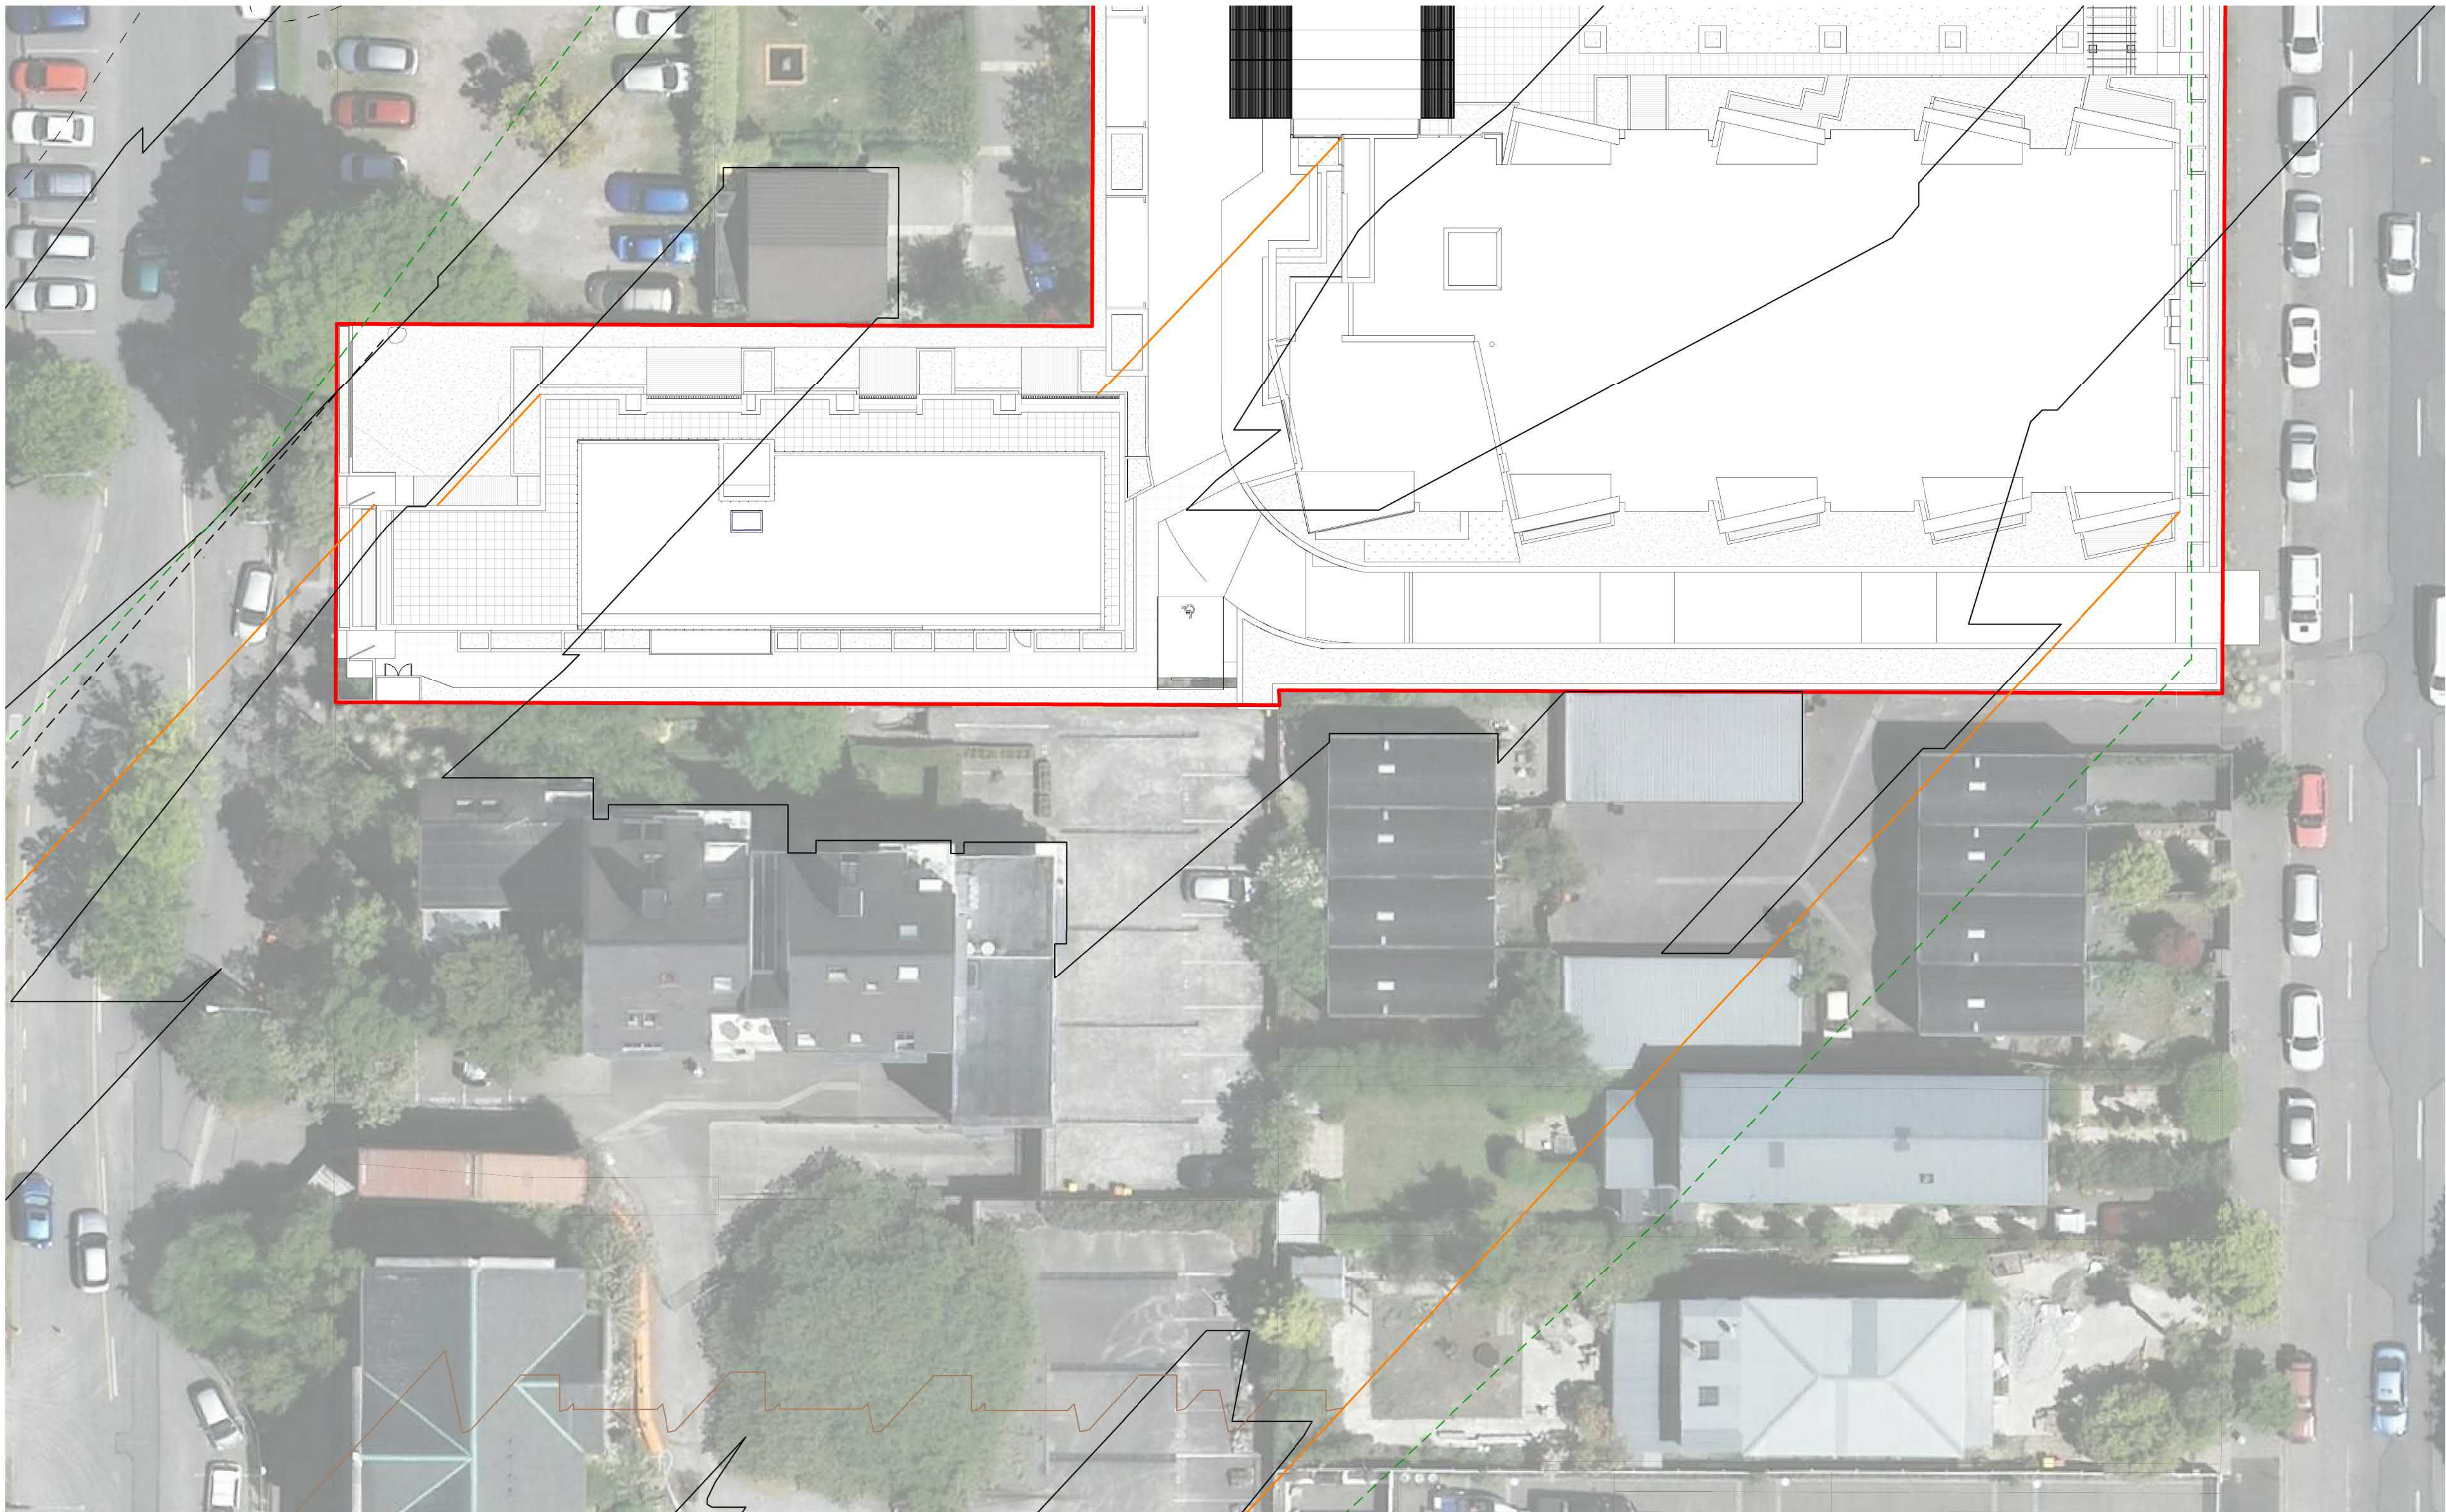

1 21 JUNE 4PM COMBINED
A0-060 A1 sheet scale = 1 : 200
A3 sheet scale is twice scale shown above


SHADING KEY:

- A - EXISTING DEVELOPMENT
- A - TREES COMMON LIME AND HAGLEY PARK
- B - PROPOSED VILLAGE
- C - PROPOSED VILLAGE WITH PENTHOUSE OPTION
- D - PROPOSED VILLAGE MINUS ONE FLOOR
- E - PROPOSED VILLAGE MINUS TWO FLOORS
- F - PROPOSED VILLAGE MINUS THREE FLOORS & B07 WESTERN WING PENTHOUSE REMOVED
- BUILT FORM STANDARDS

DAYLIGHT SAVINGS 2021:
START 26th SEPTEMBER
END 04th APRIL

Revisions

Notes

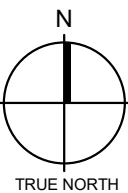

Client
RYMAN HEALTHCARE

Warren and Mahoney Architects
New Zealand Ltd
254 Montreal Street
PO Box 25086
Christchurch 8011
New Zealand
Phone + 64 3 961 5926

Registered Architects and Designers
www.warrenandmahoney.com

Project Title
PARK TERRACE
PETERBOROUGH SITE
PETERBOROUGH


Drawing Title

SUN STUDY
SOUTH EAST S02
5PM JUNE

Drawing Issue
RCT HEARING

Drawing Details
Scale As indicated @ A1
Date
Job No 8899
Drawn Author
Checked Checker

Drawing No .A0-339
Revision

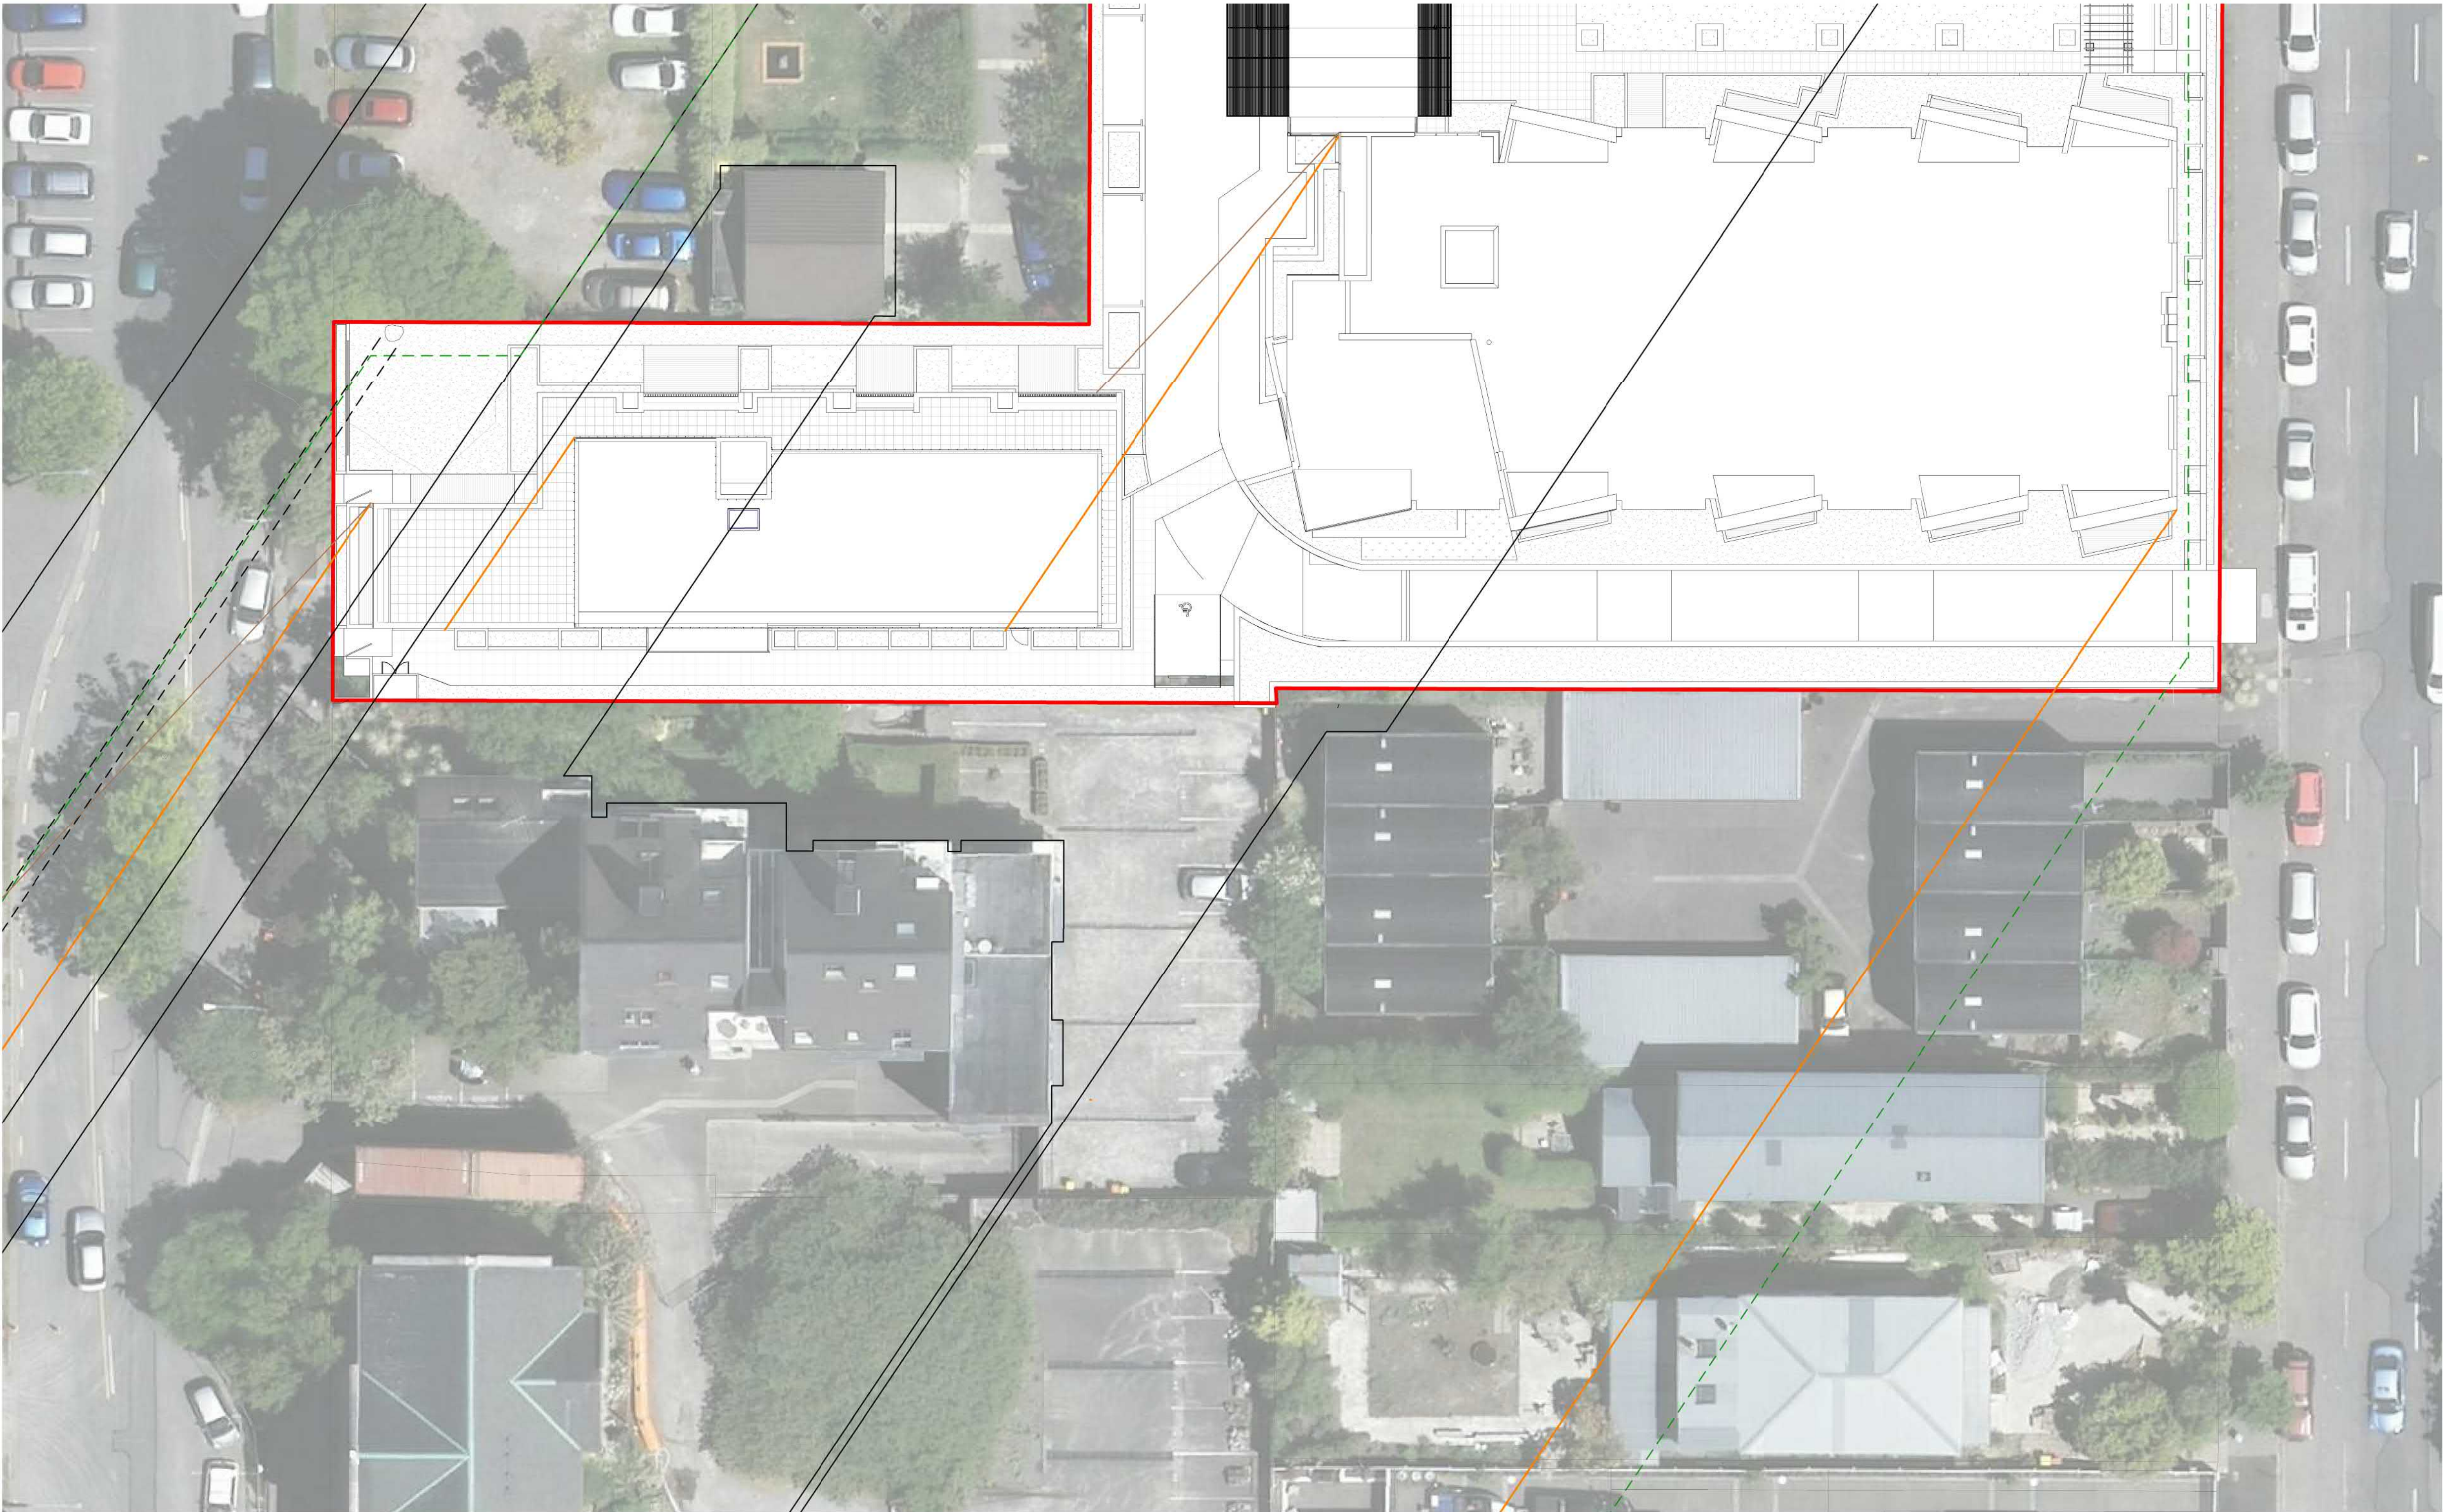

1 21 JUNE 5PM COMBINED
A0-060 A1 sheet scale = 1 : 200
A3 sheet scale is twice scale shown above

NOTE: TREES IN HAGLEY PARK SHADE THE ENTIRE SITE AT THIS TIME
NO DIFFERENCE TO SHADING AT THIS TIME FOR ANY REDUCTION NOTED BELOW

SHADING KEY:		
	A - EXISTING DEVELOPMENT	DAYLIGHT SAVINGS 2021: START 26th SEPTEMBER END 04th APRIL
	A - TREES COMMON LIME AND HAGLEY PARK	
	B - PROPOSED VILLAGE	
	C - PROPOSED VILLAGE WITH PENTHOUSE OPTION	
	D - PROPOSED VILLAGE MINUS ONE FLOOR	
	E - PROPOSED VILLAGE MINUS TWO FLOORS	
	F - PROPOSED VILLAGE MINUS THREE FLOORS & B07 WESTERN WING PENTHOUSE REMOVED	
	BUILT FORM STANDARDS	