



- LEGEND
- SELECTED TIMBER DECKING
  - SELECTED 500X500 PAVING
  - ARTIFICIAL TURF
  - SELECTED CONCRETE OR PAVING
  - ASPHALT
  - GARDENS/MIXED INDICATIVE PLANTING
  - EVERGREEN PRIVACY HEDGING
  - BOUNDARY
  - PROPOSED TREES
  - EXISTING TREE
  - BRICK WALL/RAISED PLANTER
  - BRICK WALL WITH OPEN STYLE ALUMINIUM FENCING
  - FEATURE PERGOLA OVER VIEWING PATIO
  - TIMBER BENCH SEATING

PETERBOROUGH STREET APARTMENTS  
LANDSCAPE CONCEPT PLAN






Resource Consent Planting & Tree Schedule					
ID	Qty	Latin Name	Common Name	Min. Height at Time of Planting	Maintained Height
Ace jef	12	Acer 'Jeffers Red'	Maple	2.0m	6.0m
Ace rub	2	Acer rubrum	American Red/Swamp Maple	2.0m	>15.0m (Approx. Mature Height)
Cam hed	81	Camellia 'Hedge Mix'	Camellia	0.9m	1.2m
Lir tul	5	Liriodendron tulipifera	Tulip Tree	2.0m	8.0m
Lir tul Var	9	Liriodendron tulipifera 'Fastigiata'	Tulip Tree Upright	2.0m	8.0m
Pla ori	1	Platanus orientalis	Oriental Plane	2.0m	15.0m (Approx. Mature Height)
Pru ama	11	Prunus 'Amanogawa'	Upright Flowering Cherry	2.0m	7.0m (Approx. Mature Height)
Que rob f	1	Quercus robur 'Fastigiata'	Upright Oak	2.0m	15.0-18.0m (Approx. Mature Height)
Ulm car Var	11	Ulmus carpinifolia 'Variegata'	Variegated Elm	2.0m	8.0m


PETERBOROUGH STREET APARTMENTS  
RESOURCE CONSENT PLANTING PLAN



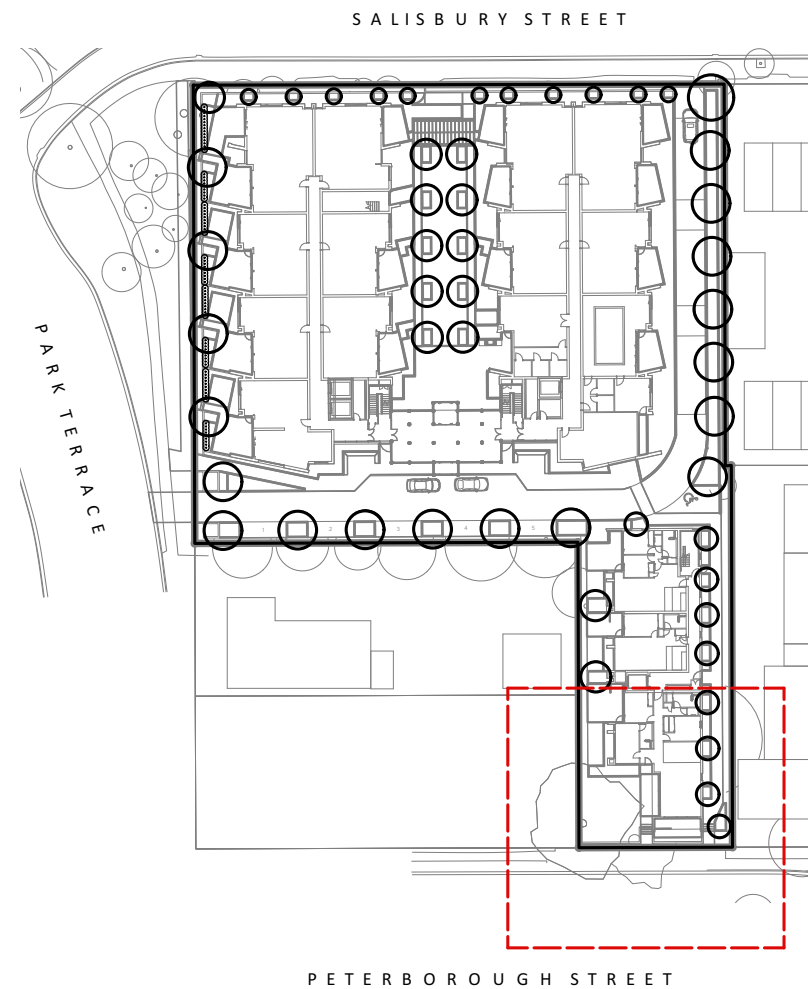

1  
SK102


TREE LOCATOR PLAN  
1:1000 @ A3

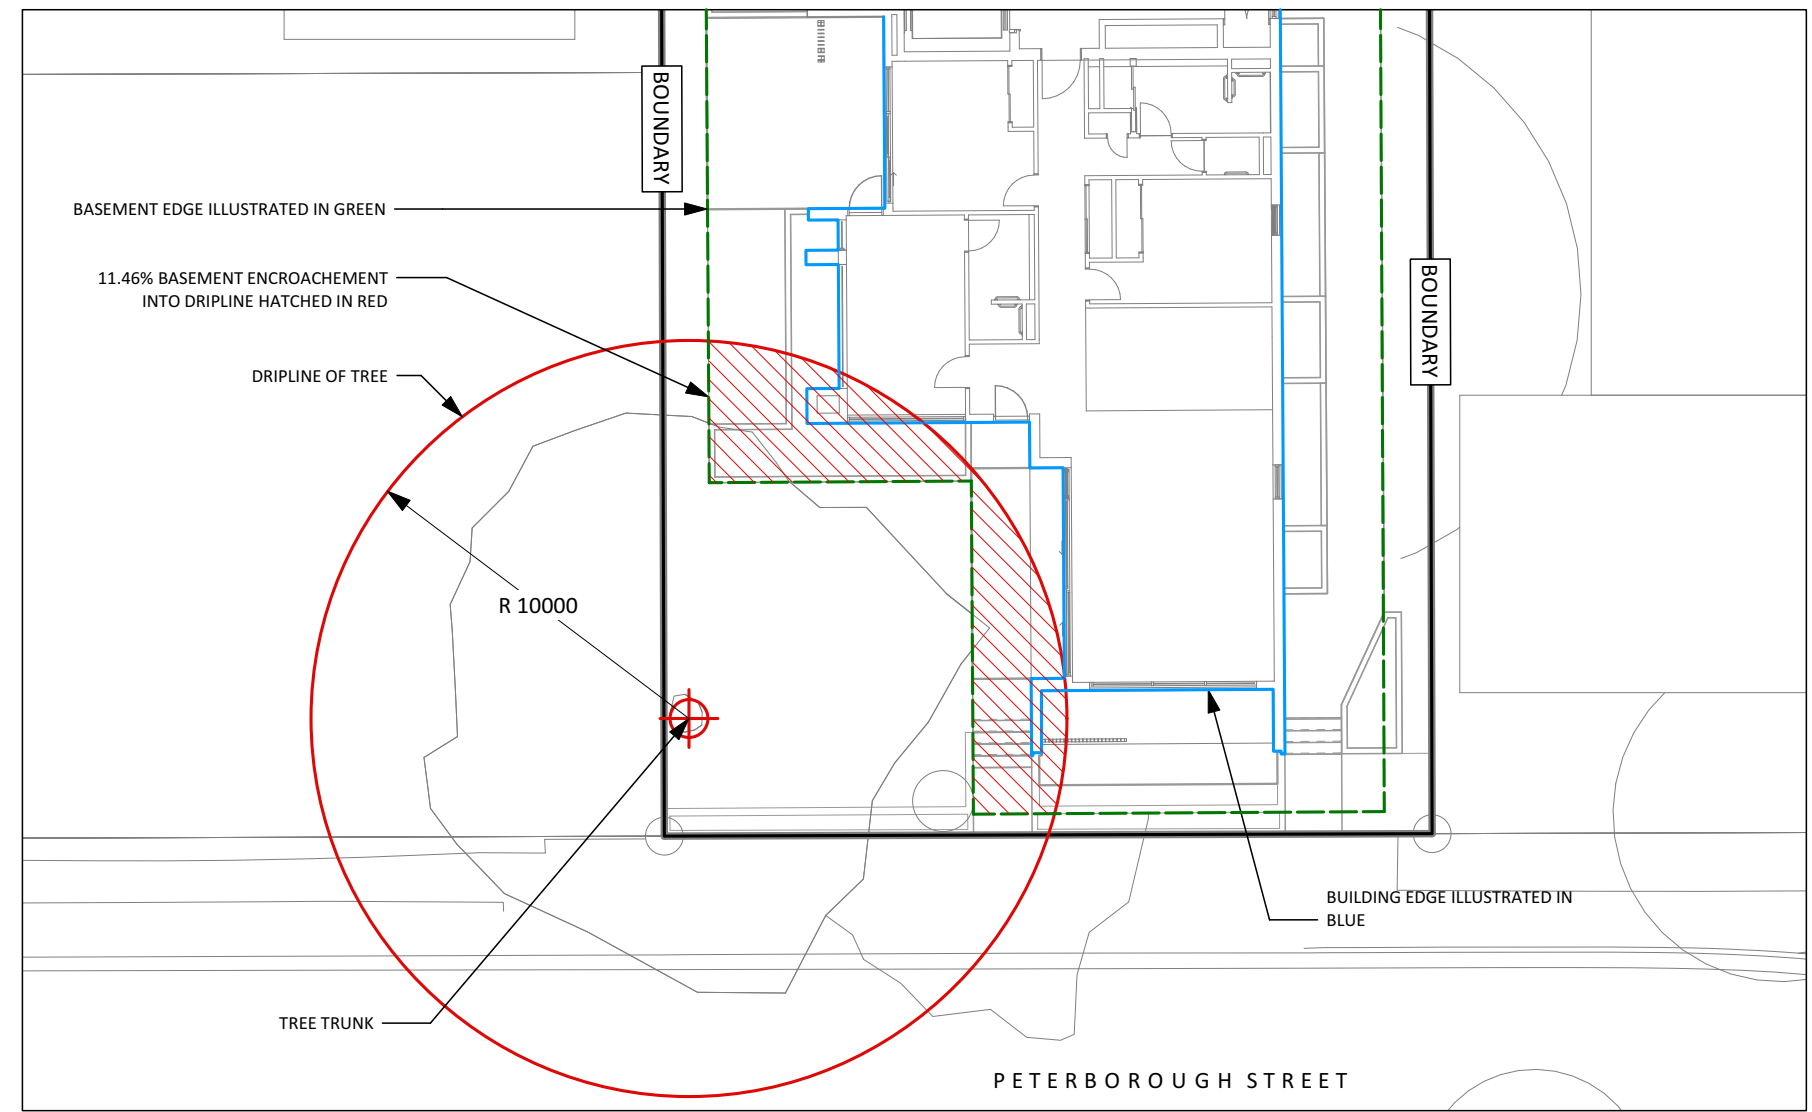


2  
SK102

DETAILED TREE PLAN  
1:200 @ A3



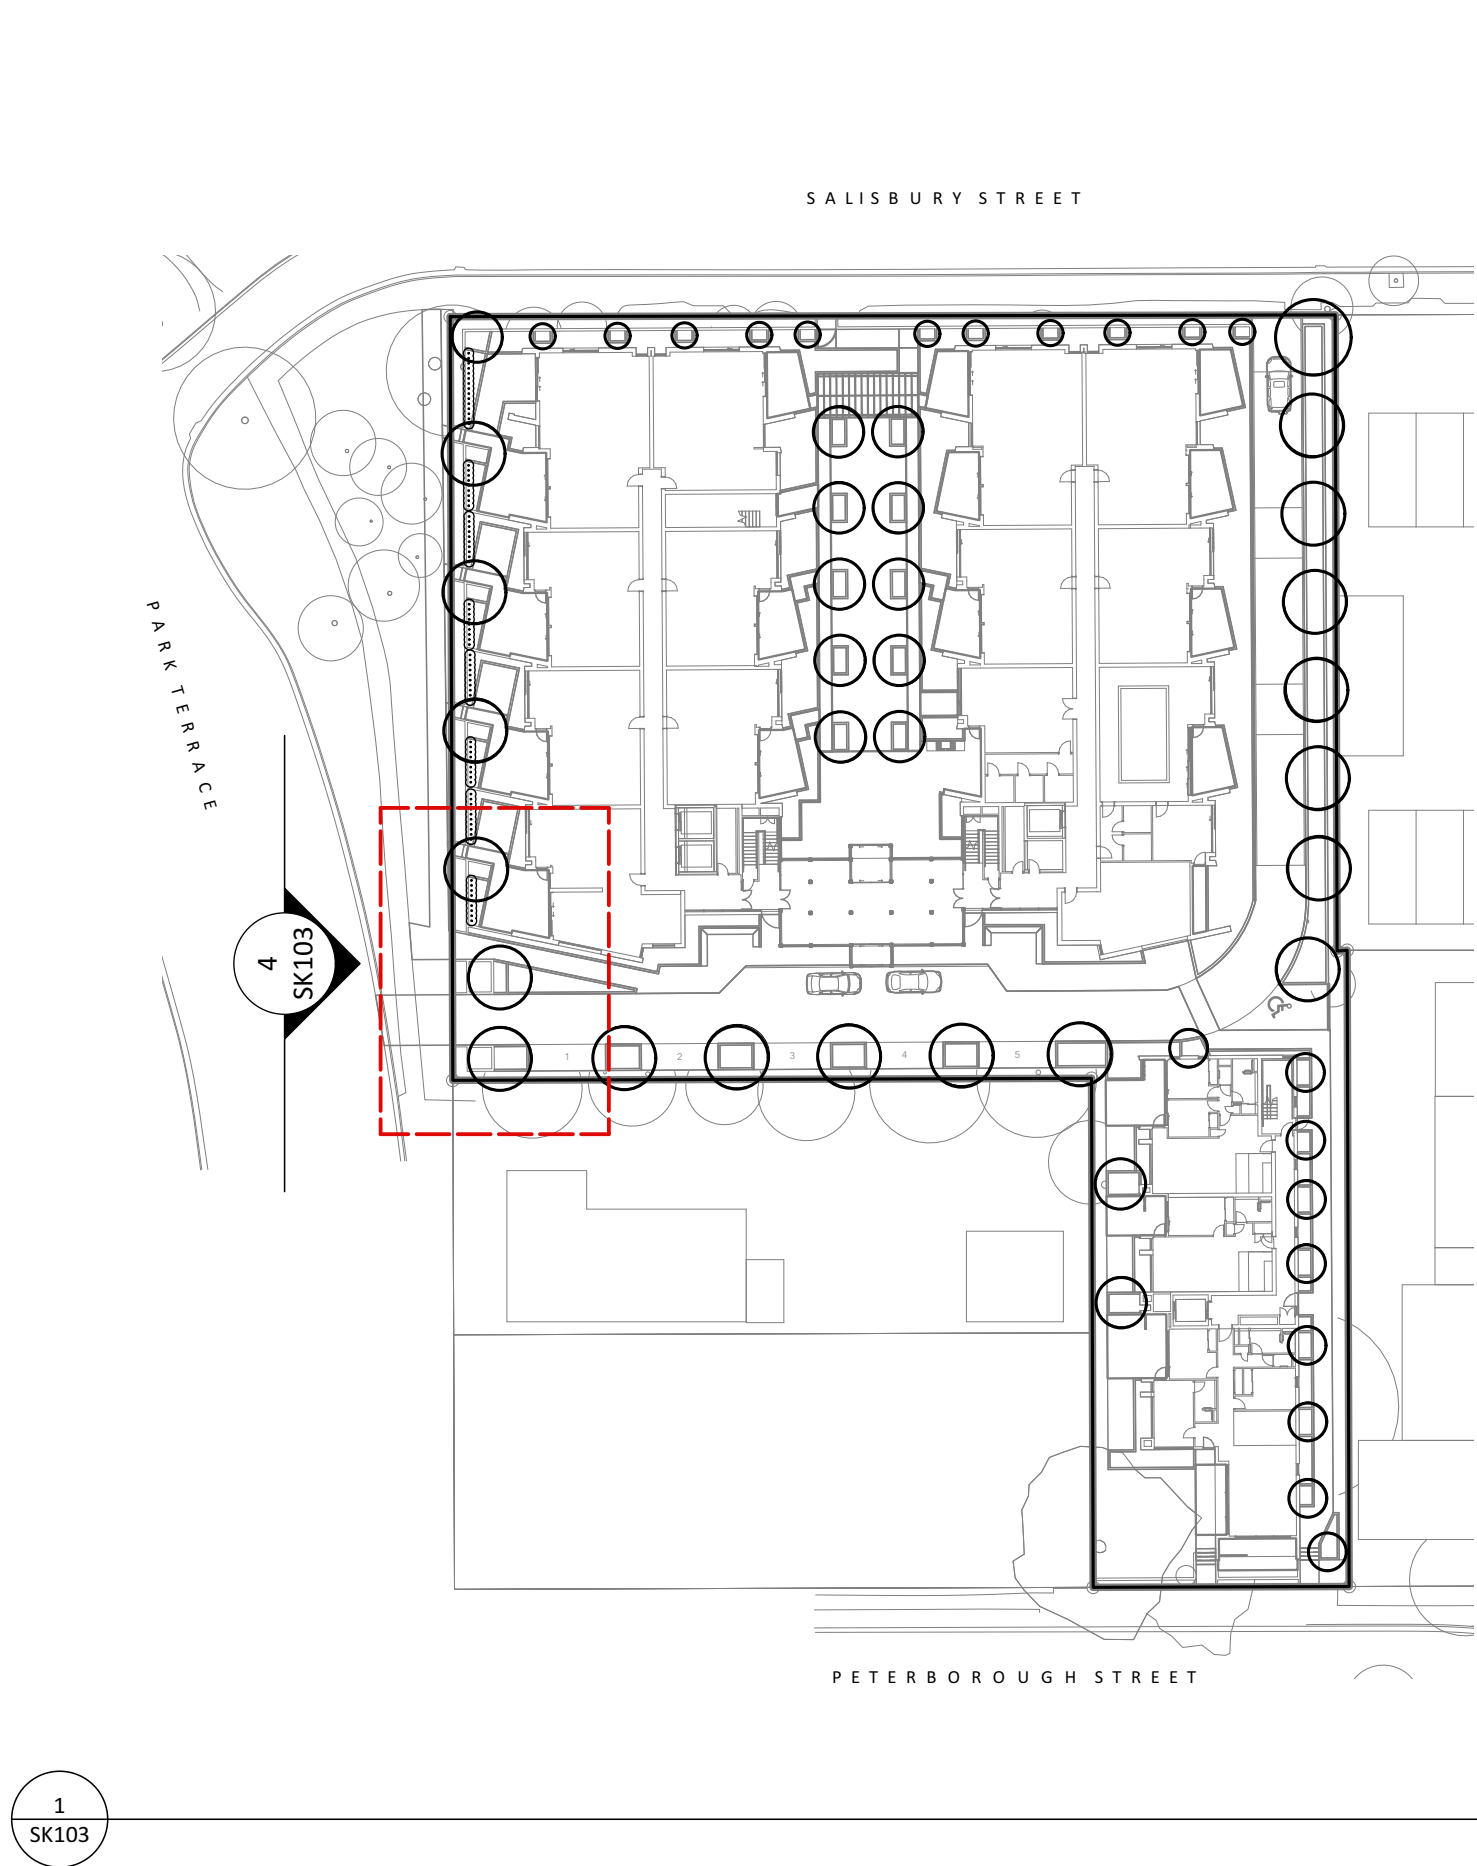


LOCATOR PLAN  
NOT TO SCALE

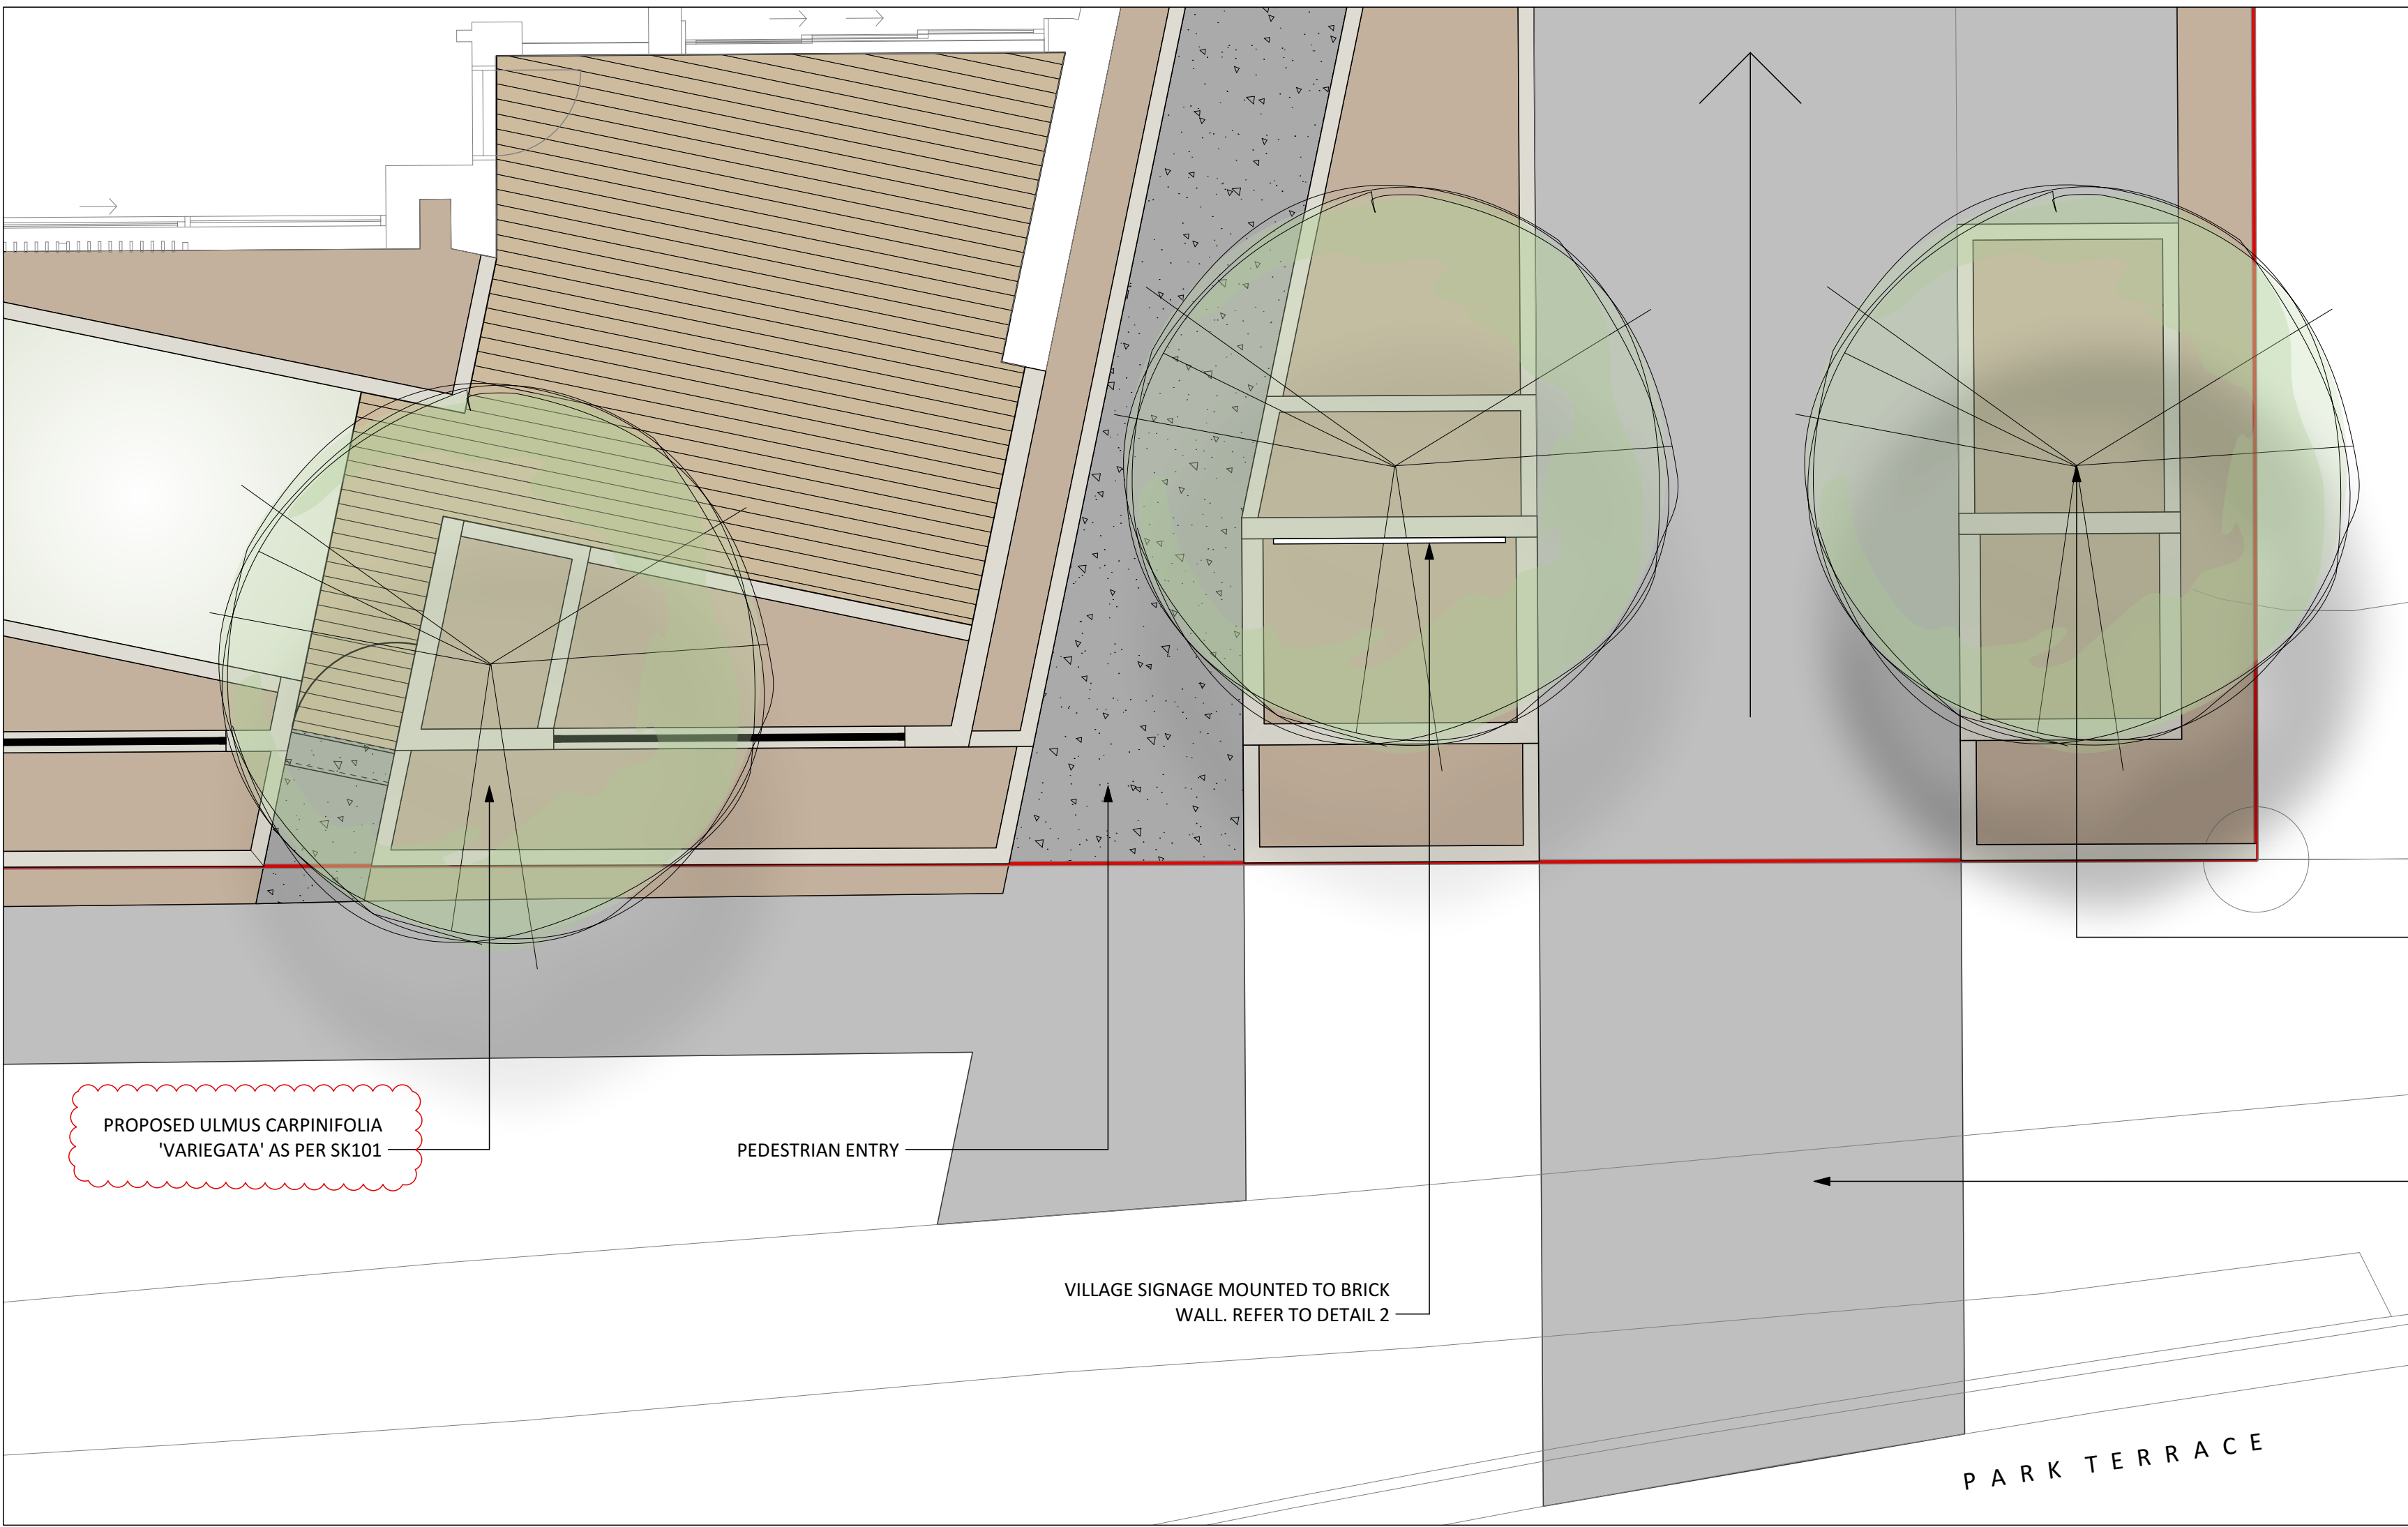


- LEGEND
- SELECTED TIMBER DECKING
  - SELECTED CONCRETE OR PAVING
  - ASPHALT
  - GARDEN BEDS/PLANTING
  - ARTIFICIAL TURF
  - BRICK WALLS & PLANTERS
  - BRICK WALLS WITH 'OPEN STYLE' ALUMINIUM FENCING
  - BOUNDARY

PROPOSED ACER RUBRUM  
FLANKING ENTRY AS PER SK101

PARK TERRACE ENTRANCE PLAN  
1:50 @ A1

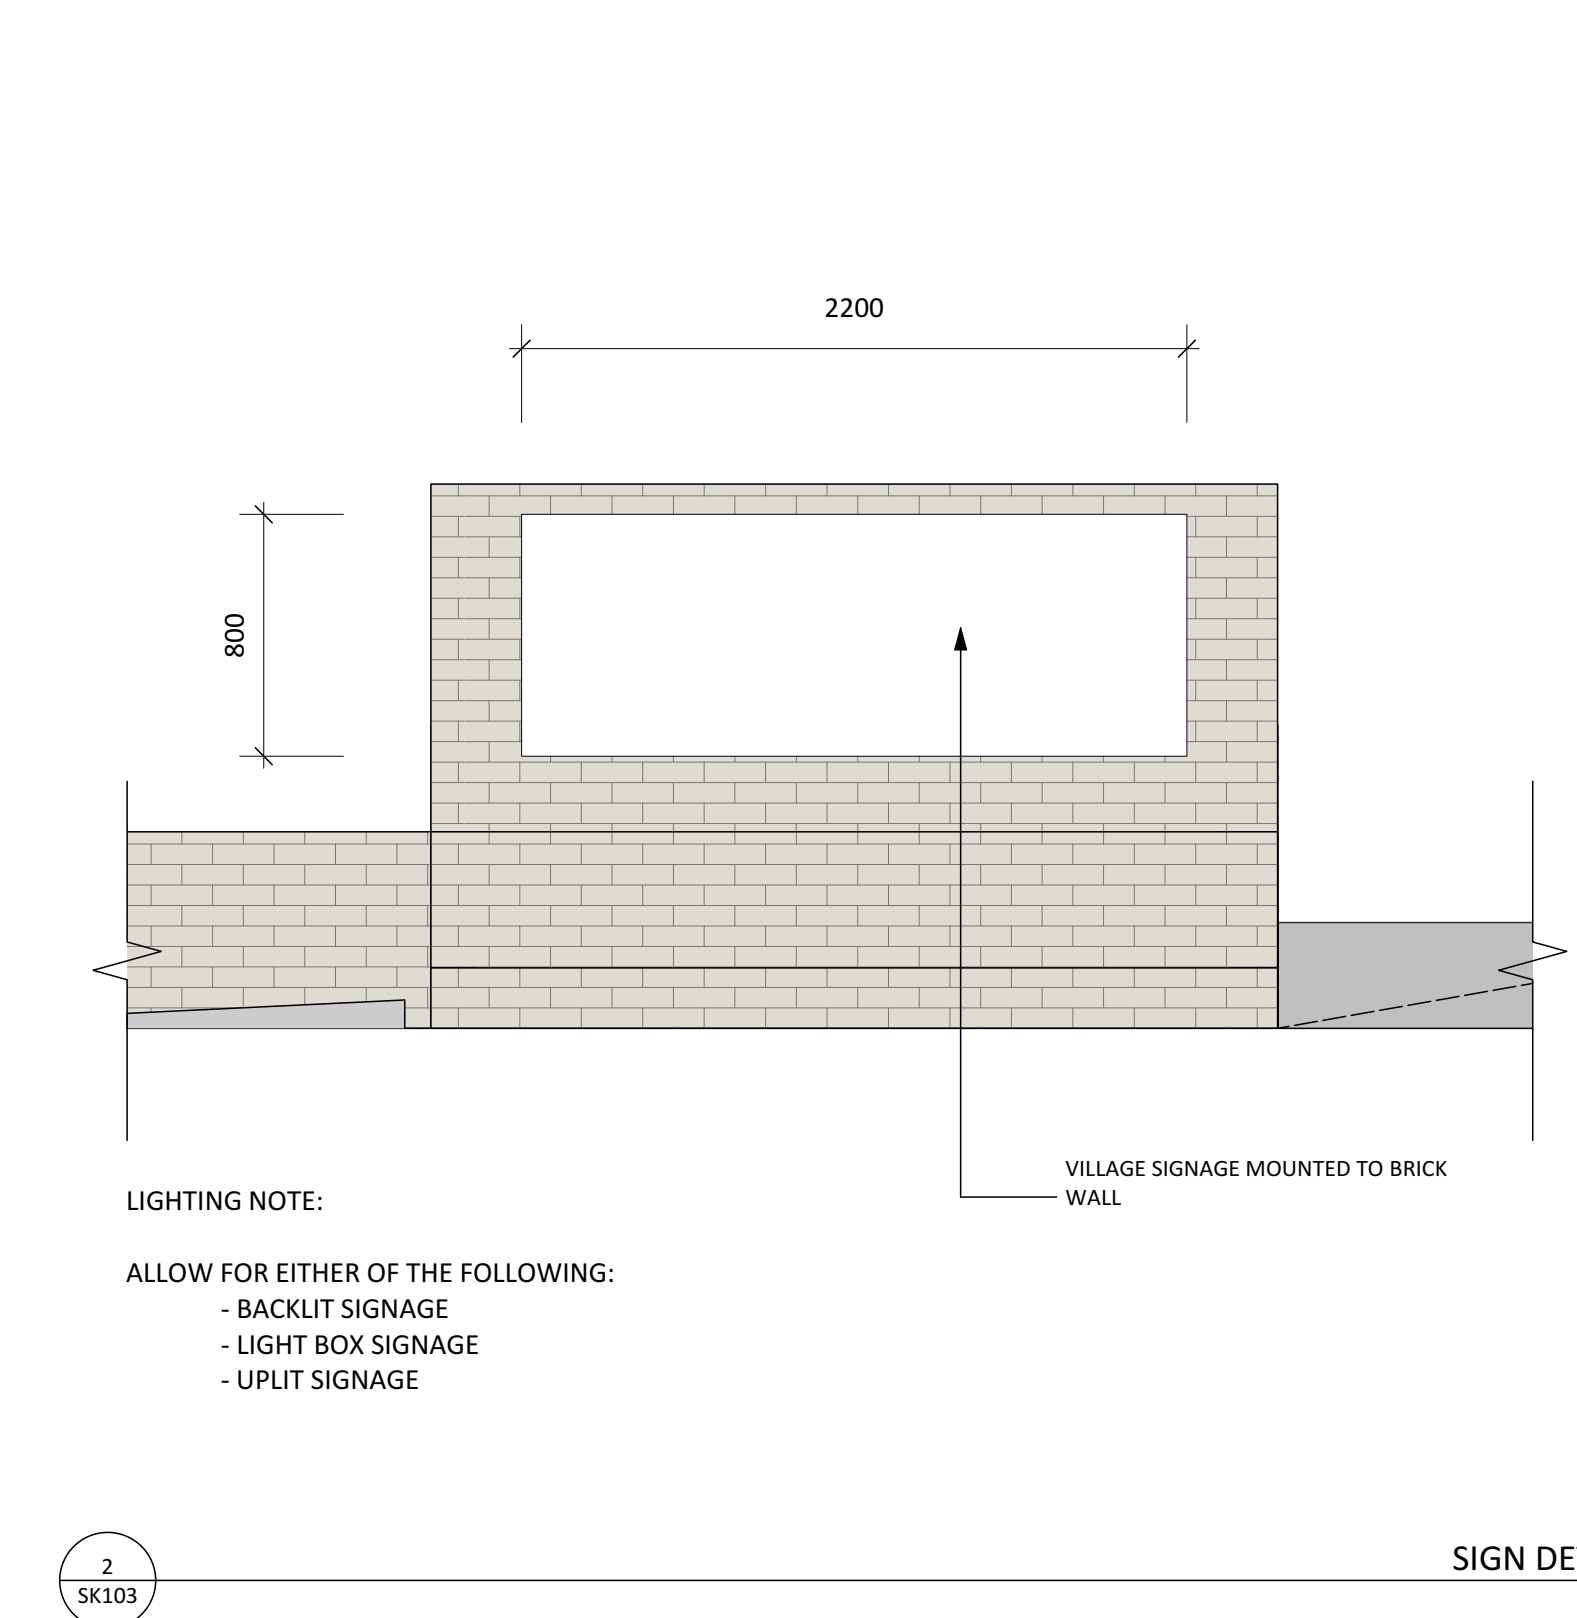

SIGN DETAIL PLAN  
1:25 @ A1

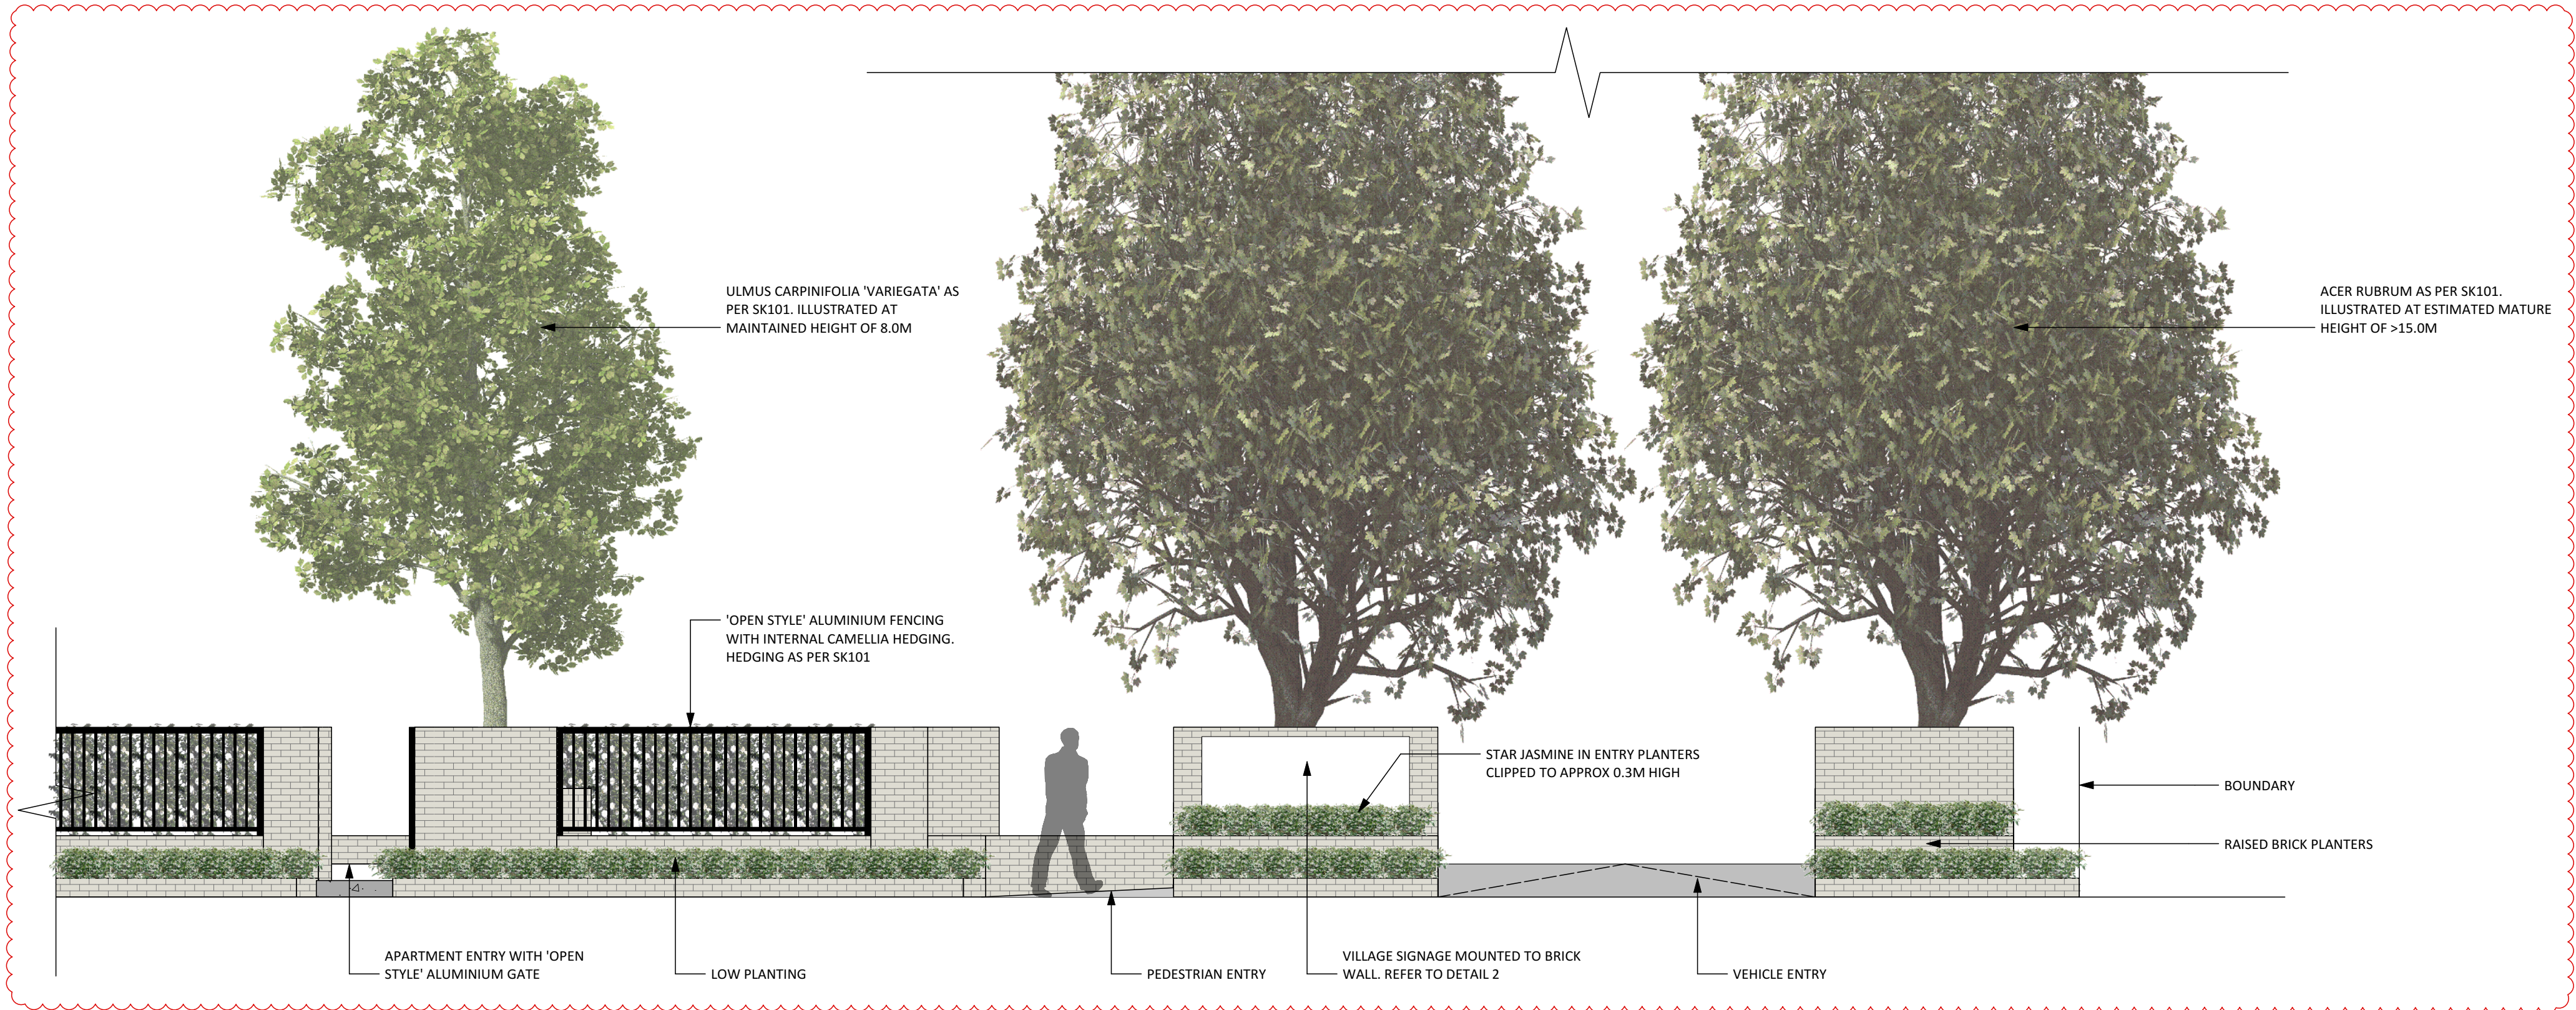


PARK TERRACE ENTRANCE ELEVATION  
1:50 @ A1

# PETERBOROUGH STREET APARTMENTS

## PARK TERRACE ENTRANCE PLAN & ELEVATION



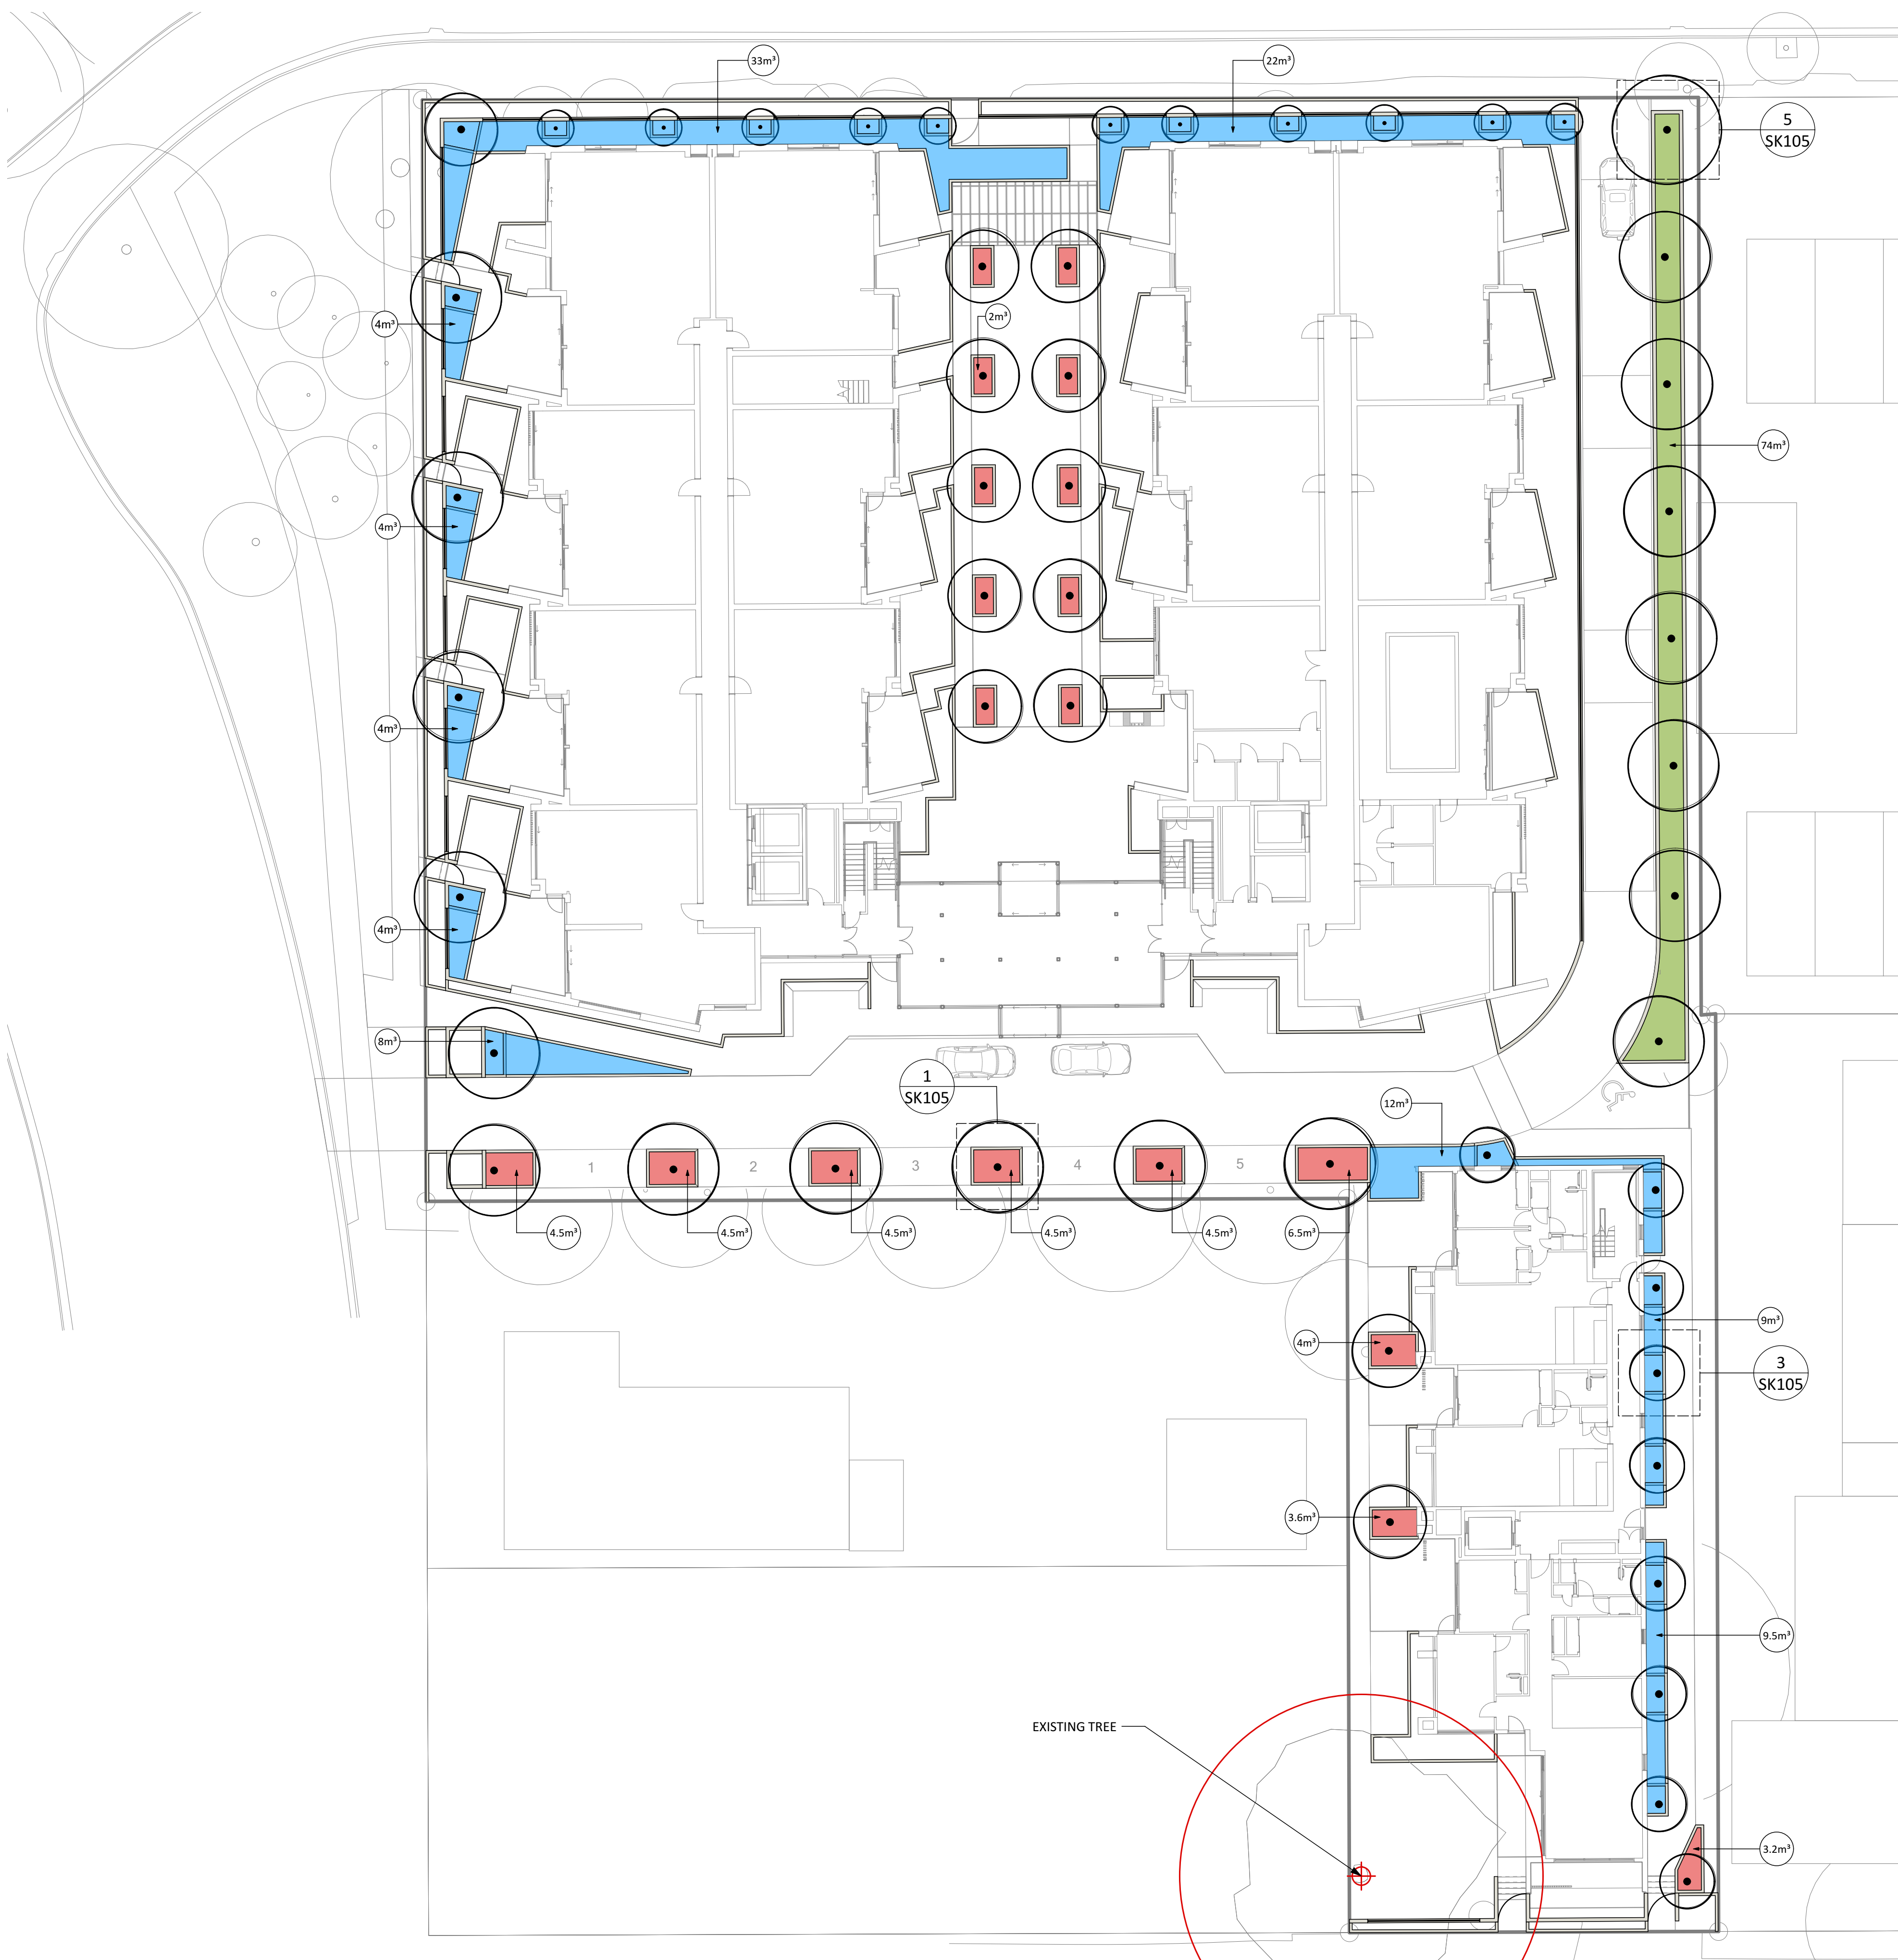

LEGEND

- TREE PLANTER OVER GROUND. REFER DETAIL 6/SK105
- TREE PLANTER OVER PODIUM. REFER DETAIL 2/SK105
- TREE AND GARDEN PLANTER OVER PODIUM. REFER DETAIL 4/SK105
- 0.0m³ VOLUME OF PLANTER MEDIUM
- PROPOSED TREE

PETERBOROUGH STREET APARTMENTS  
TREE PLANTER SETOUT PLAN

Rev	Description
4	RESOURCE CONSENT ISSUE

By	Date
BP	19/01/2021


SK104 1:200 @A1

Designed: BP/SD A1  
Drawn: BP  
Checked: SD


Copyright Design Squared Landscape Architects Ltd






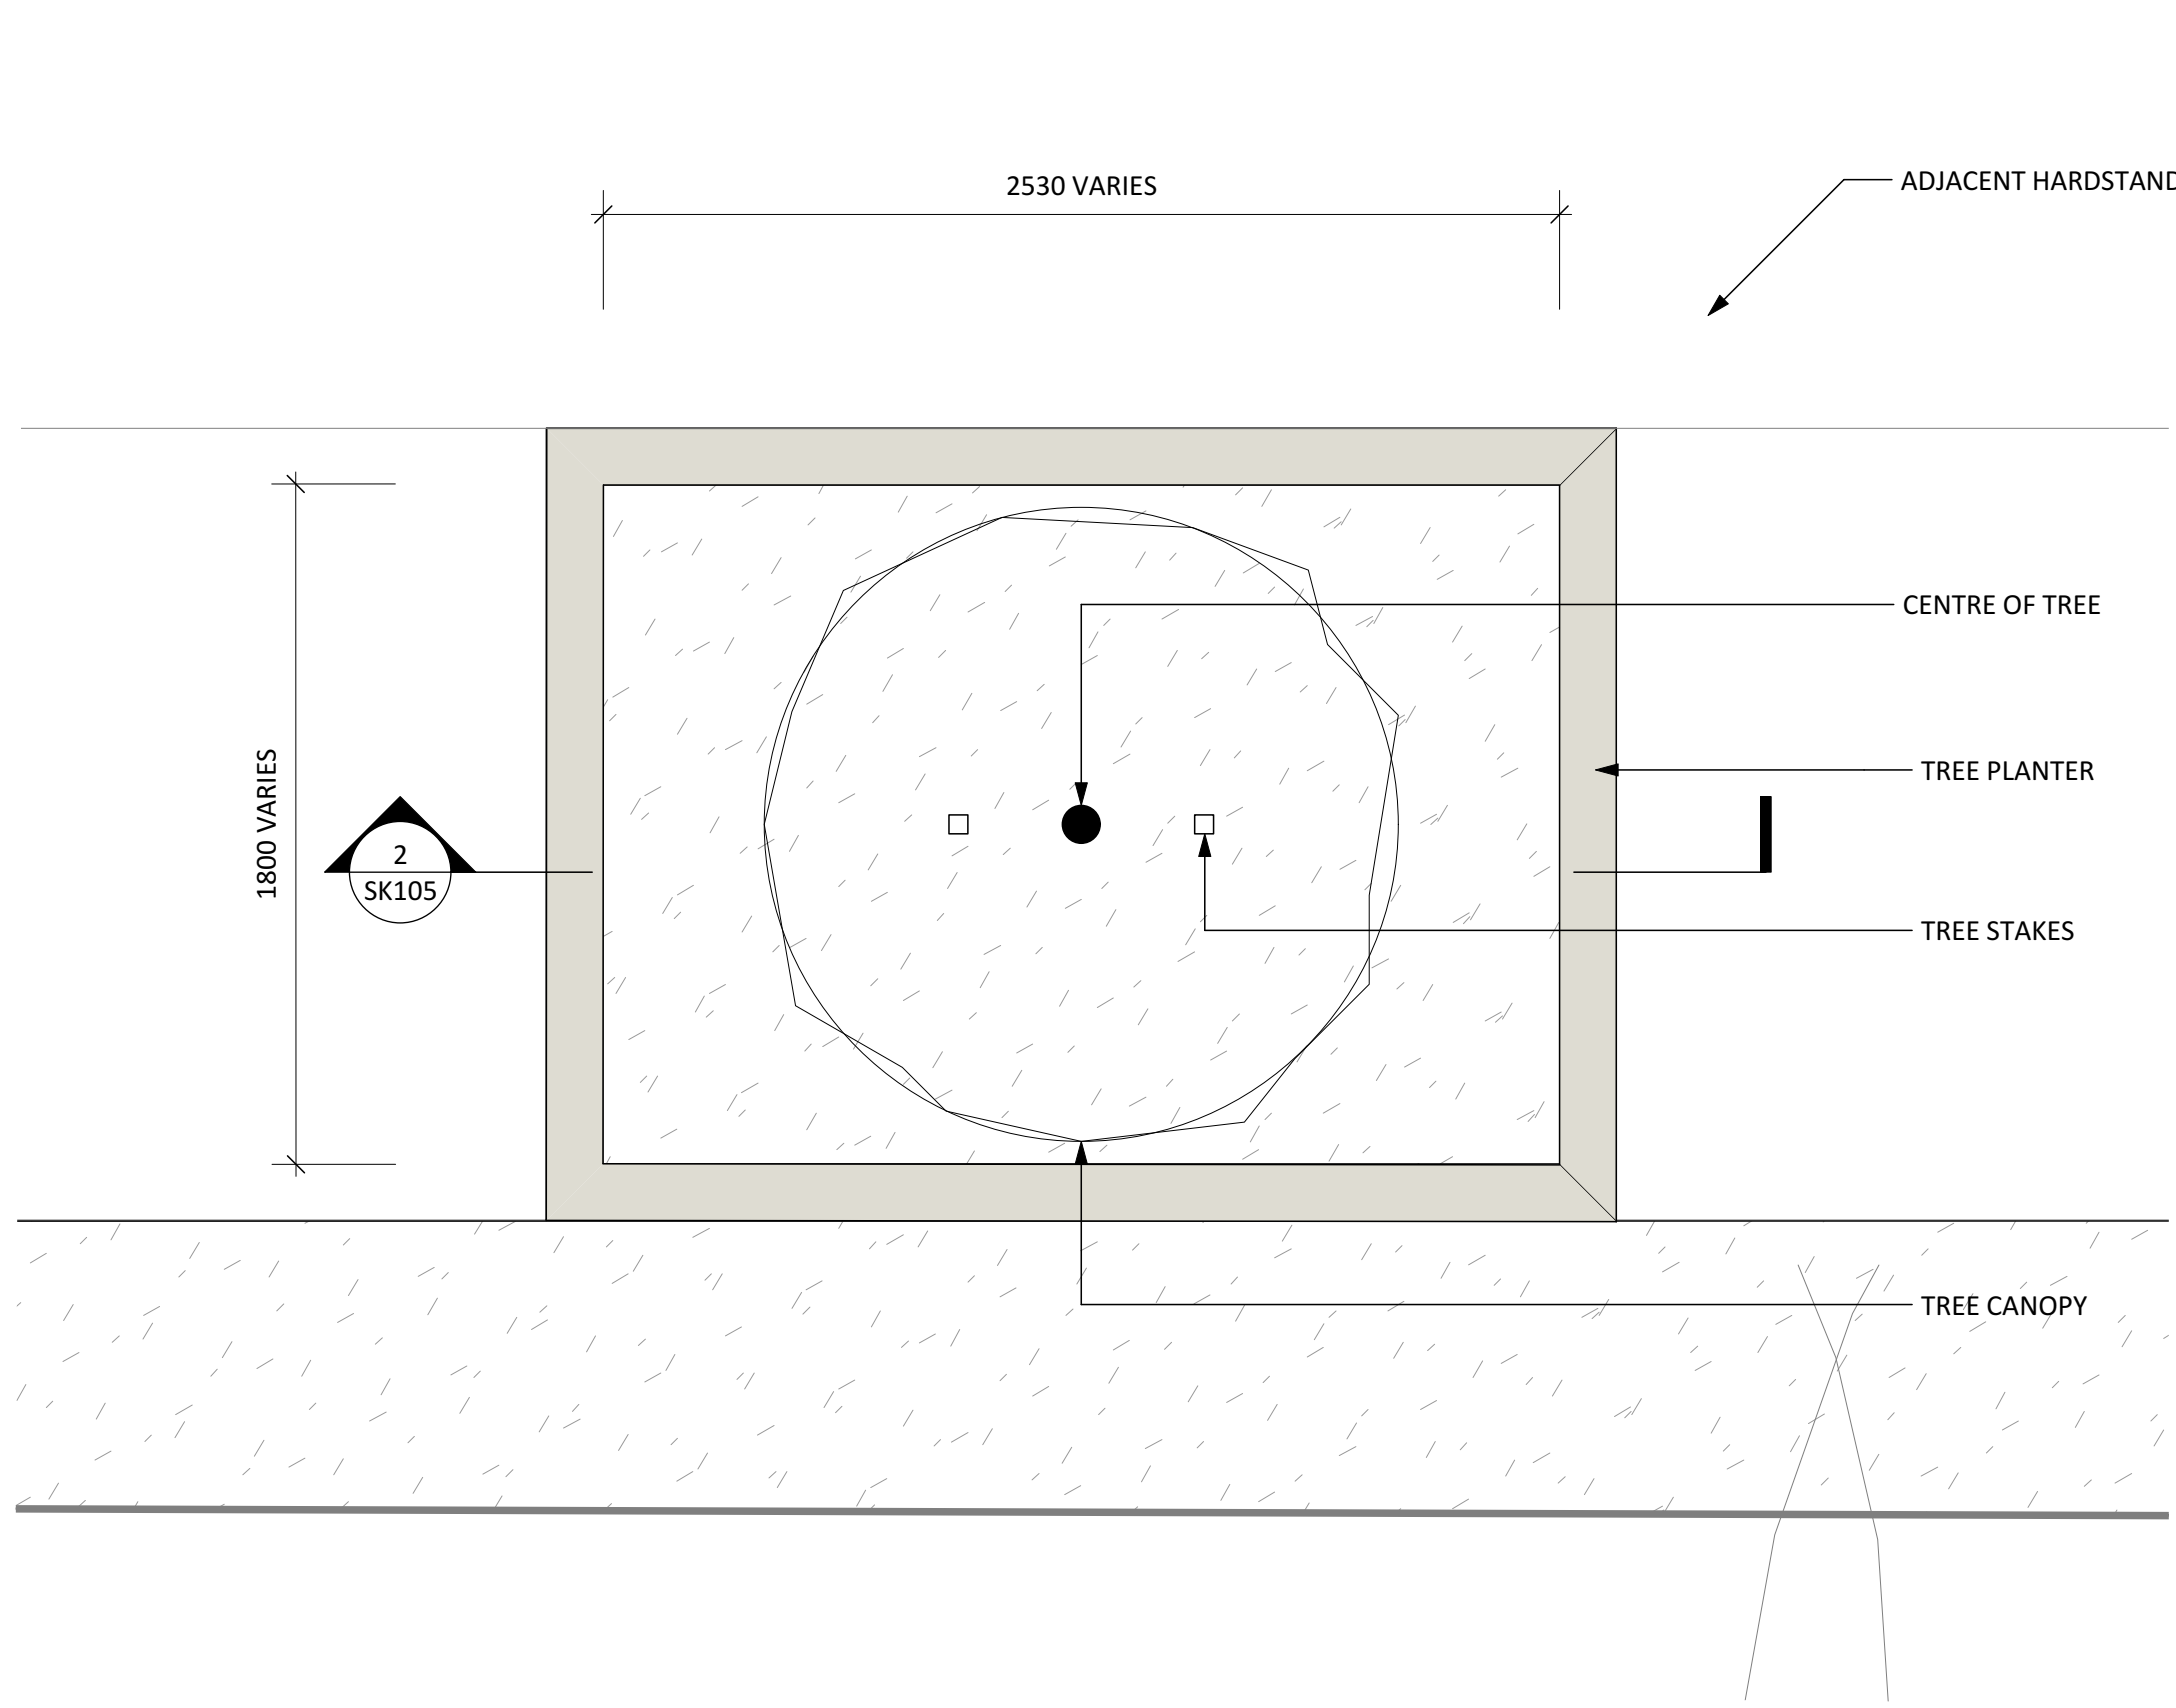


1 SK105 STAND ALONE TREE PLANTER OVER PODIUM PLAN VIEW Scale: 1:20

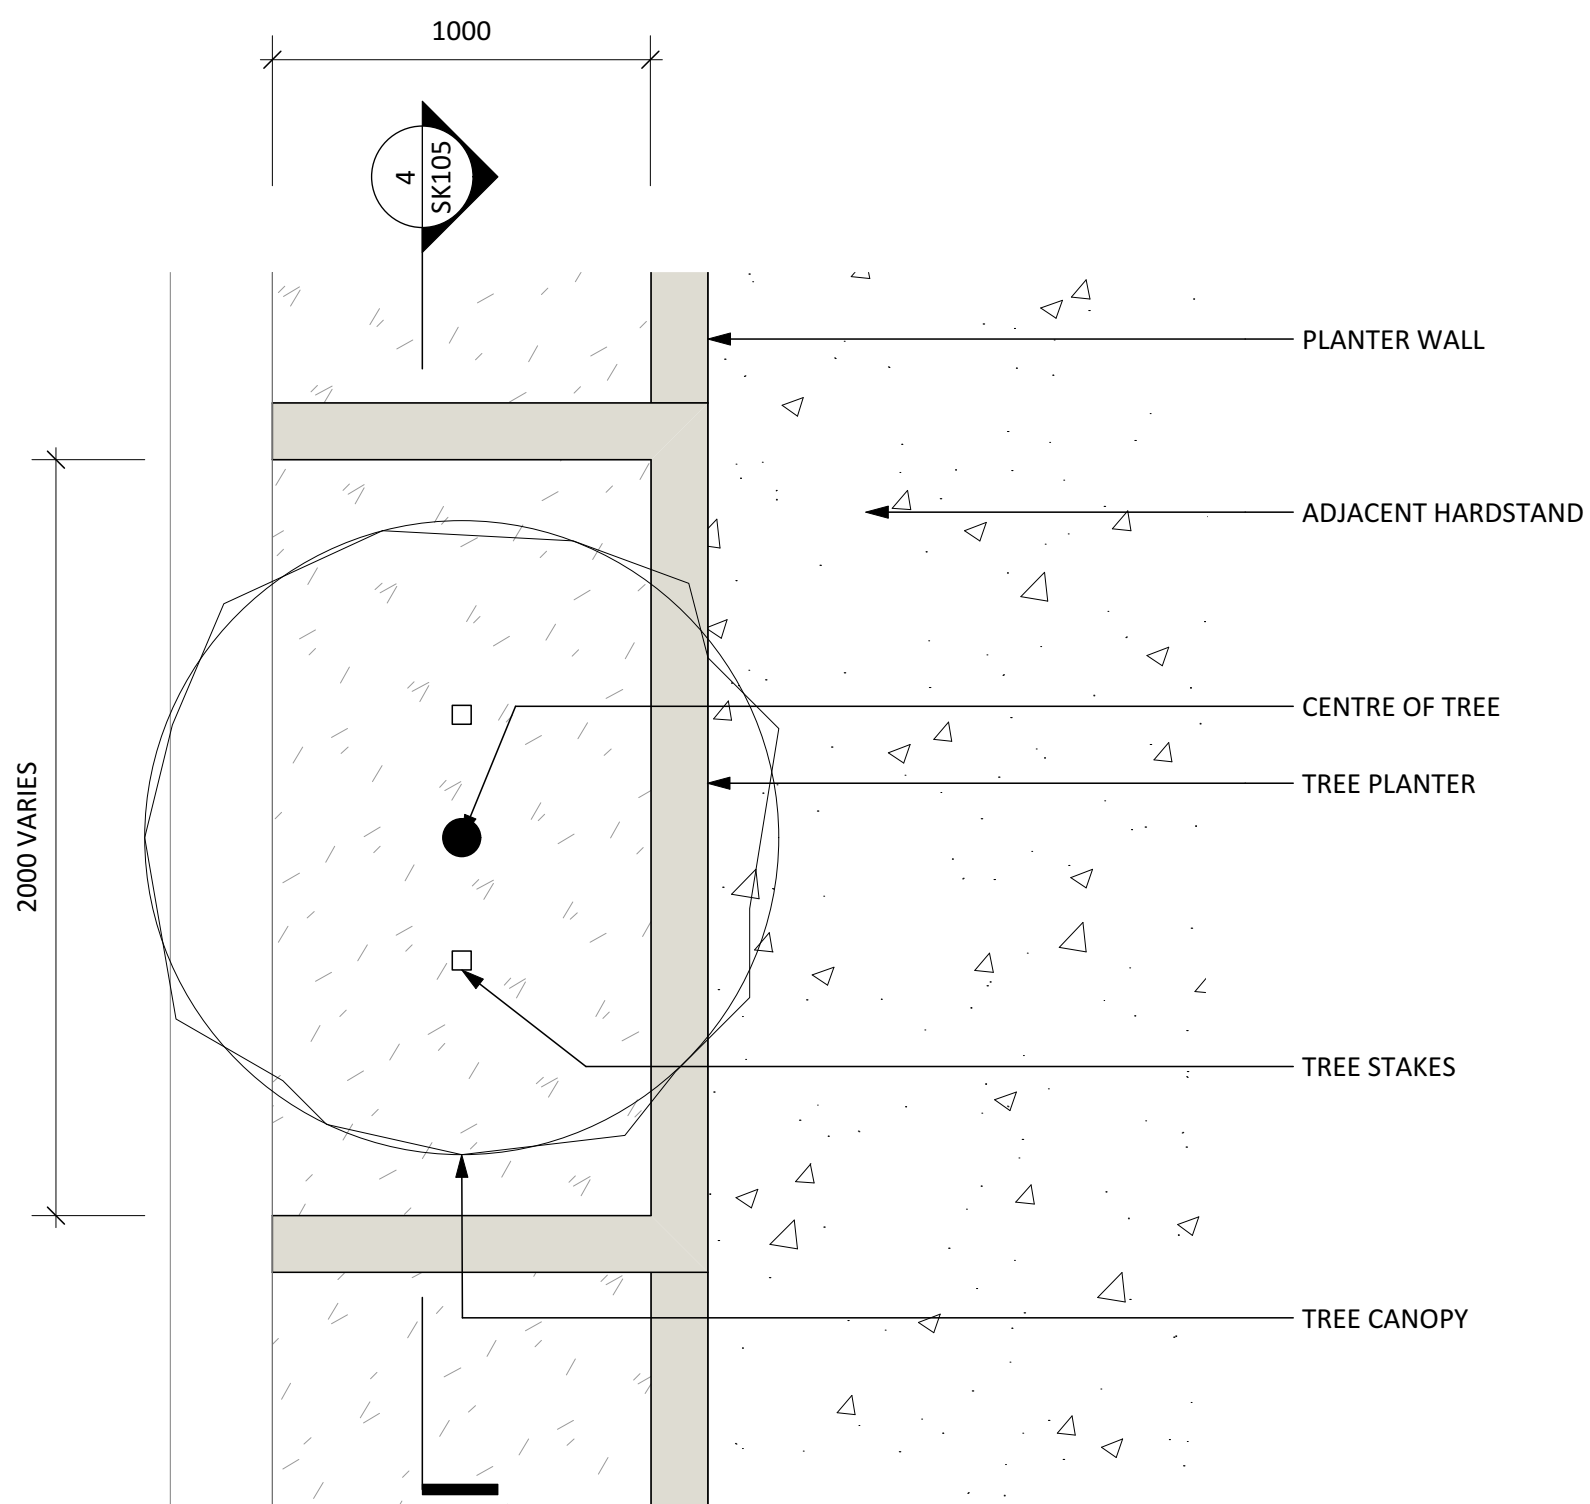


3 SK105 TREE AND GARDEN PLANTER OVER PODIUM PLAN VIEW Scale: 1:20

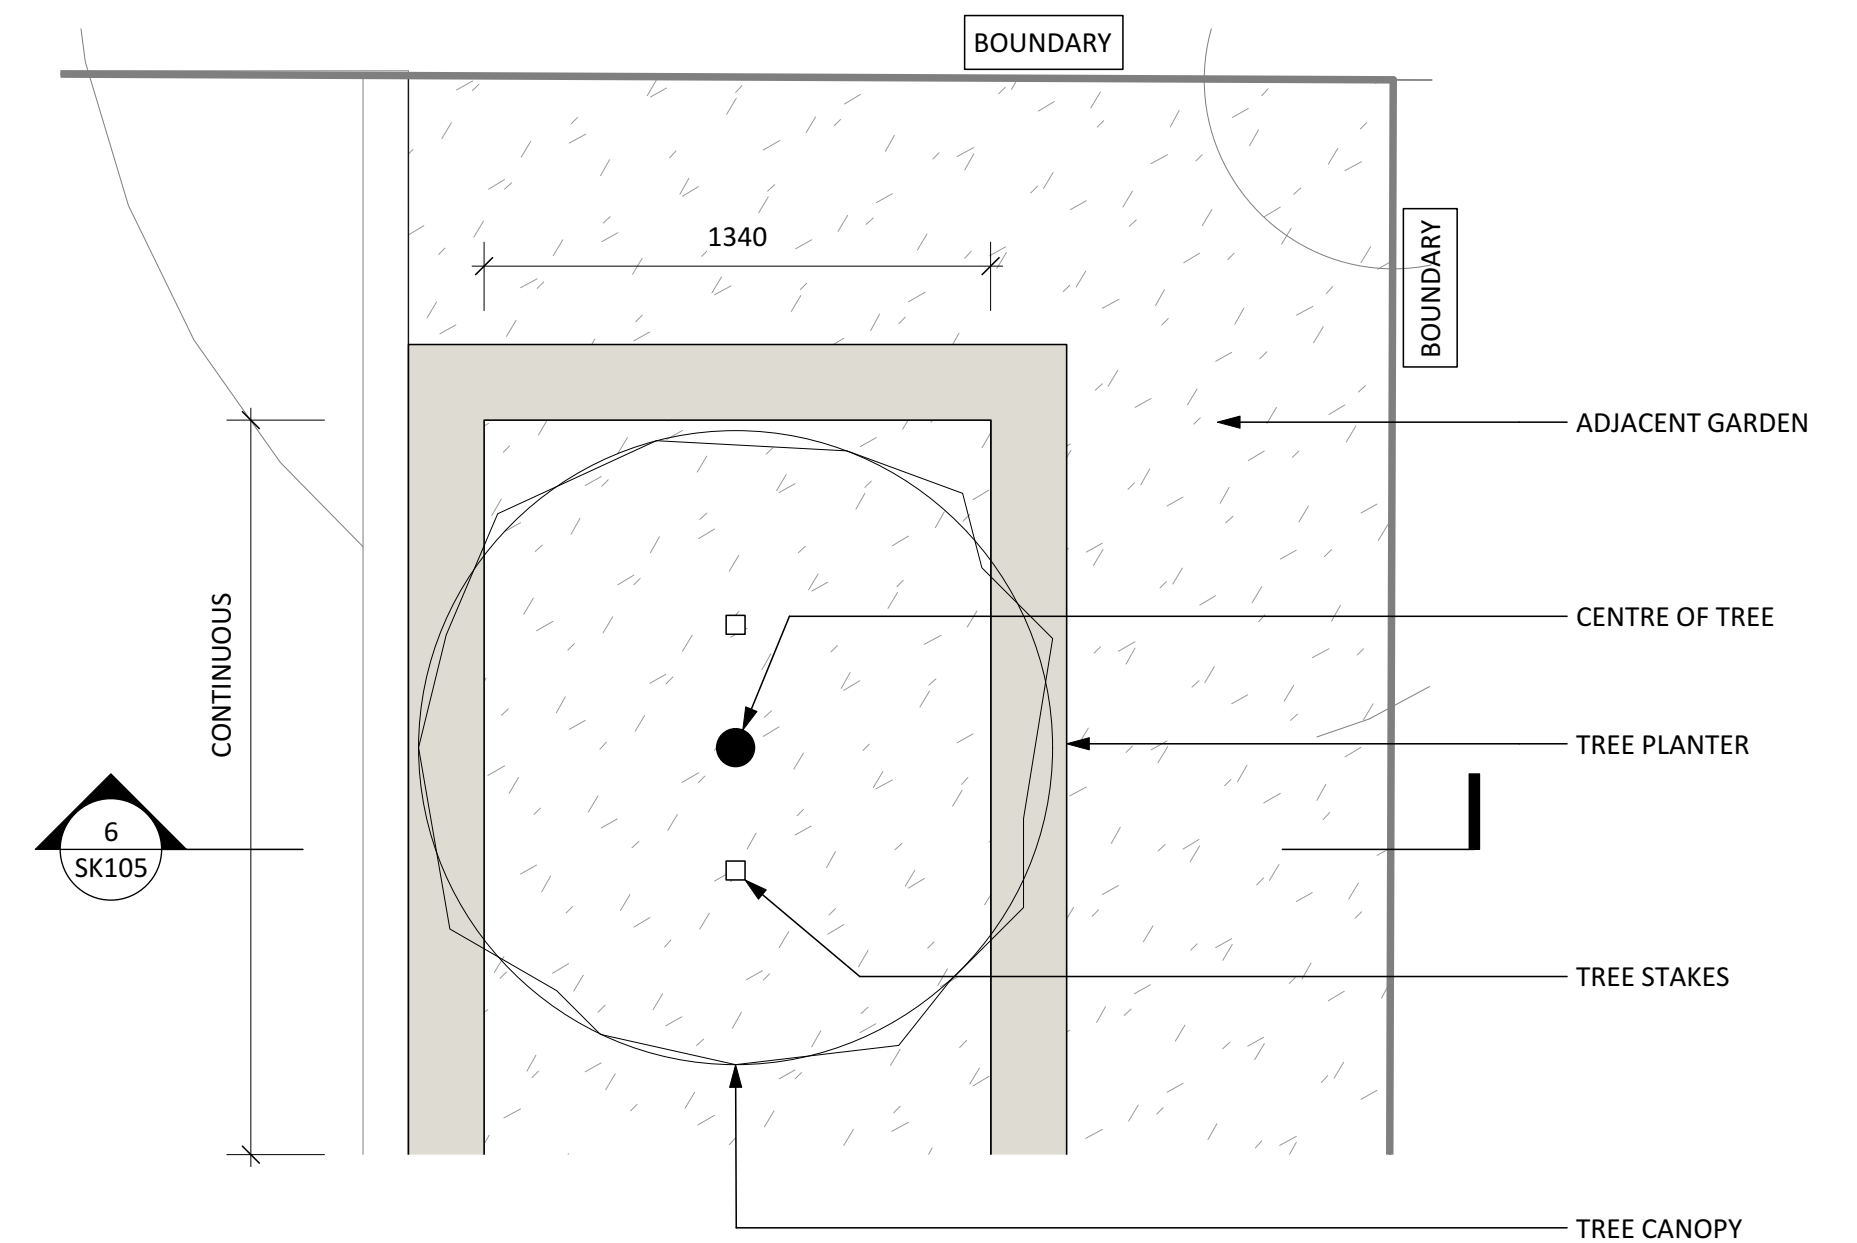


5 SK105 TREE PLANTER OVER GROUND PLAN VIEW Scale: 1:20

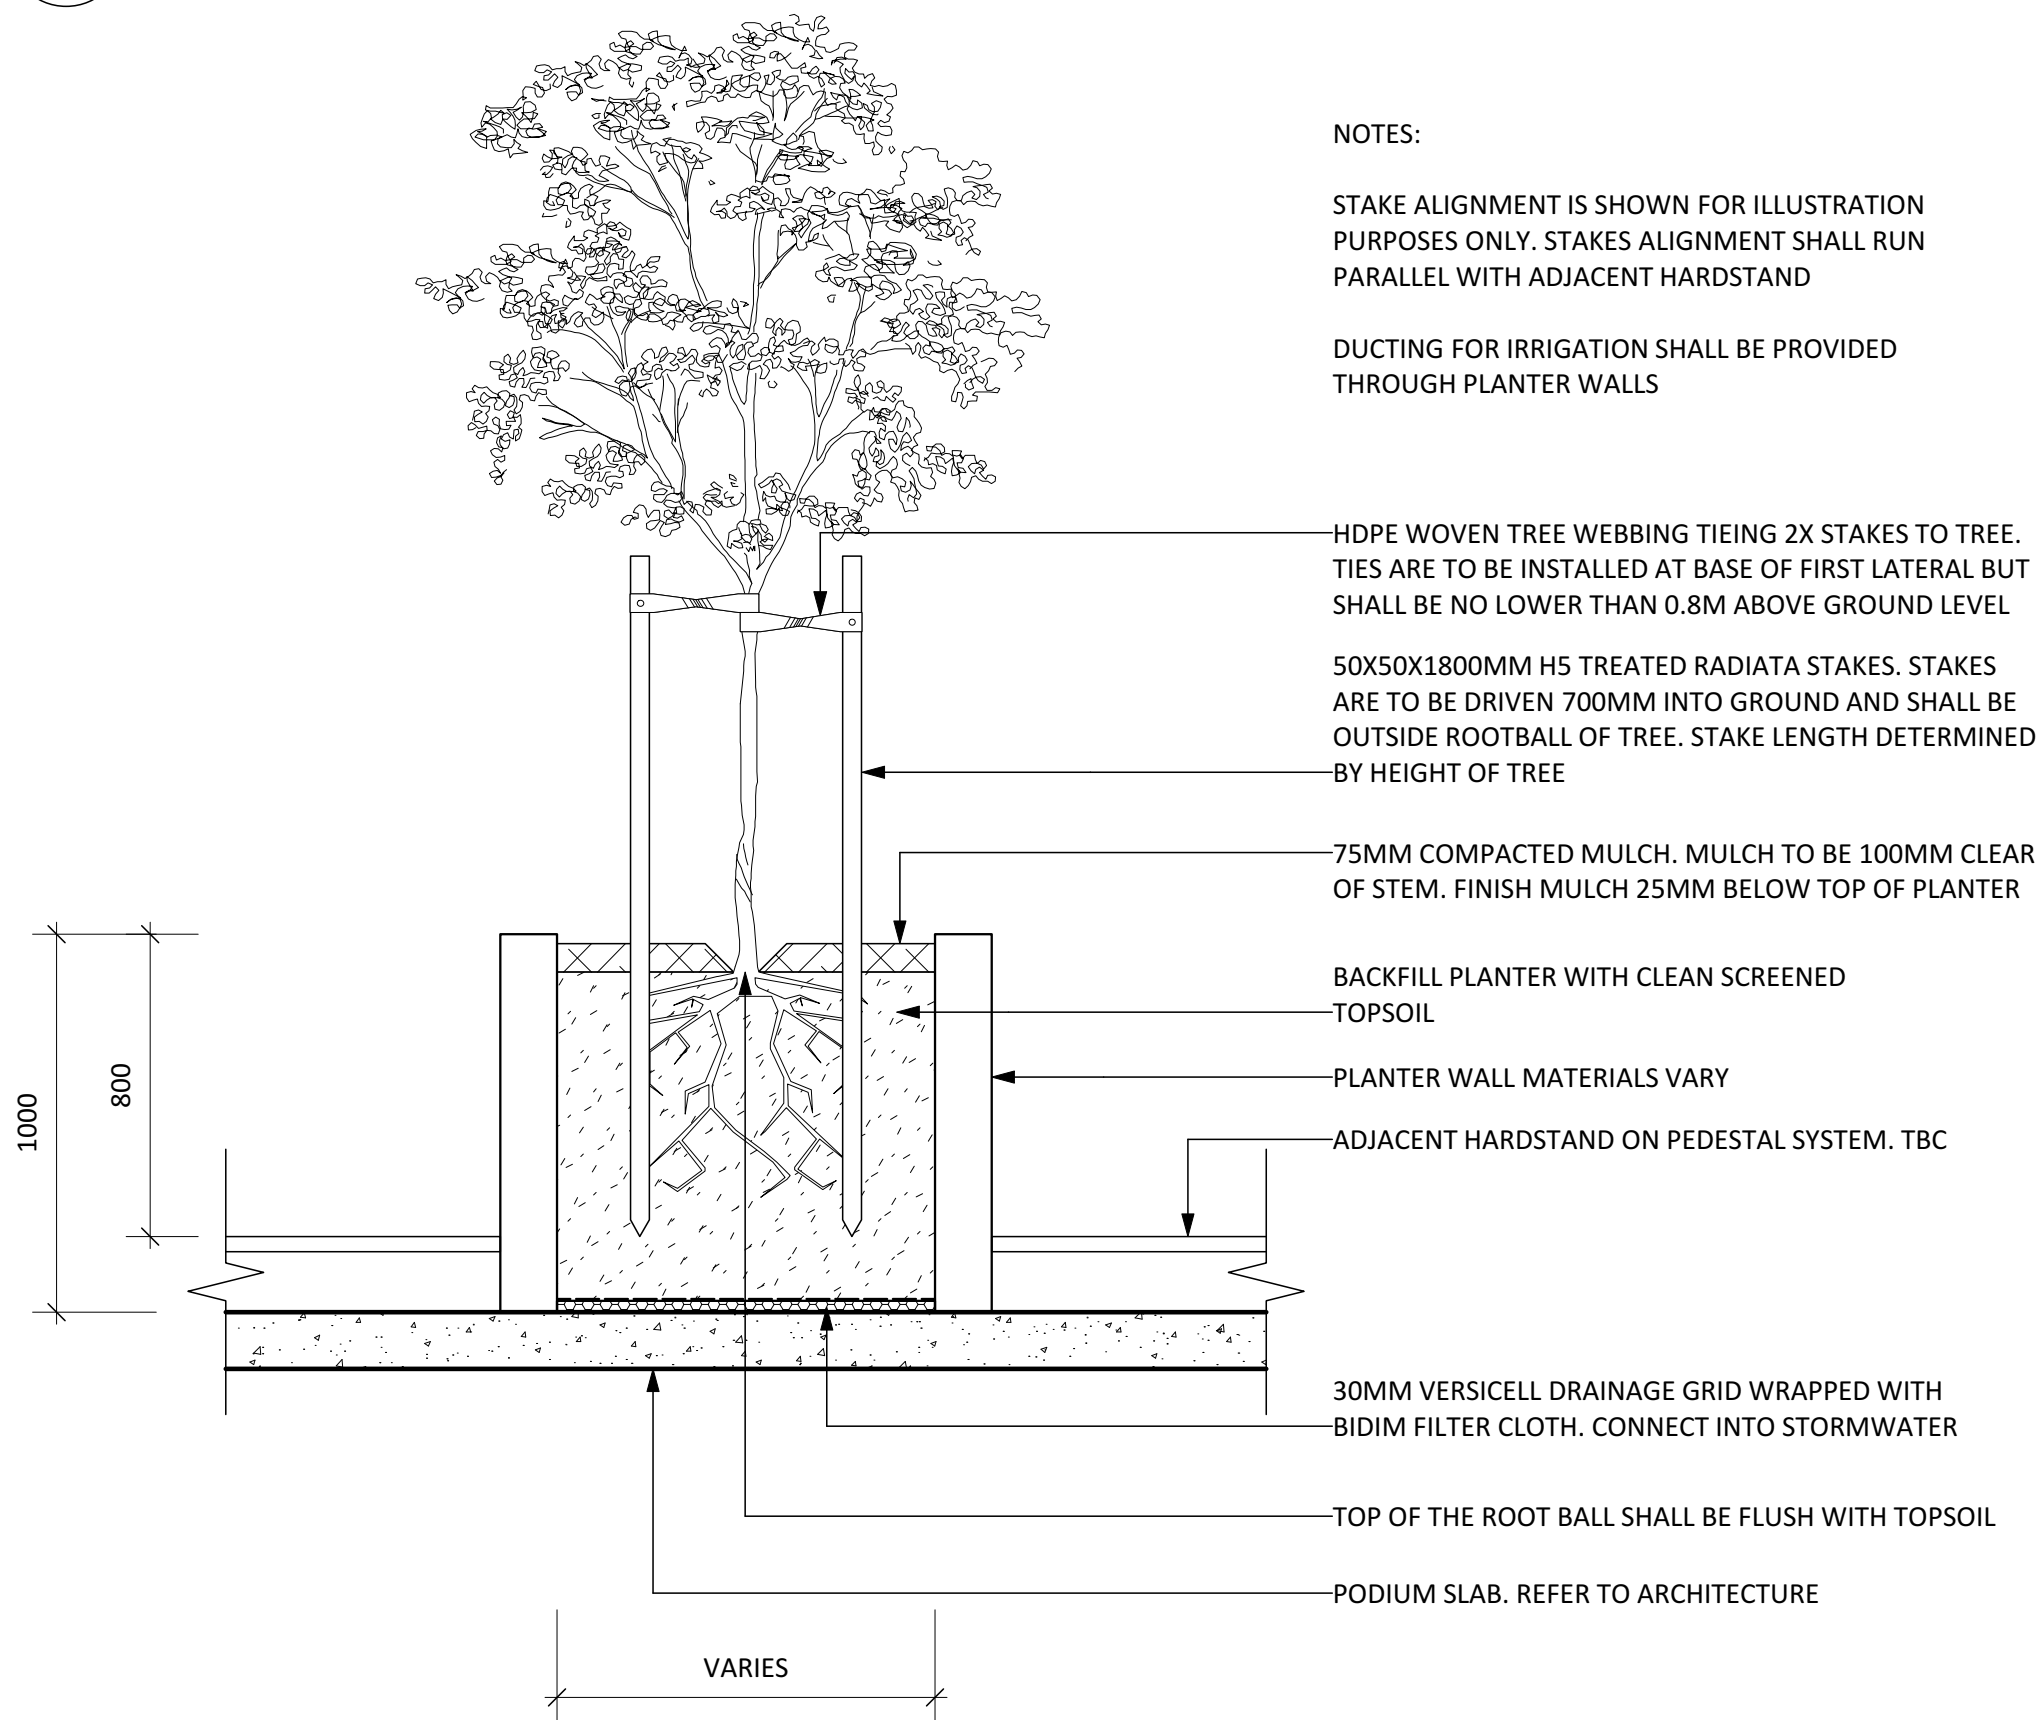

2 SK105 STAND ALONE TREE PLANTER OVER PODIUM DETAIL Scale: 1:20

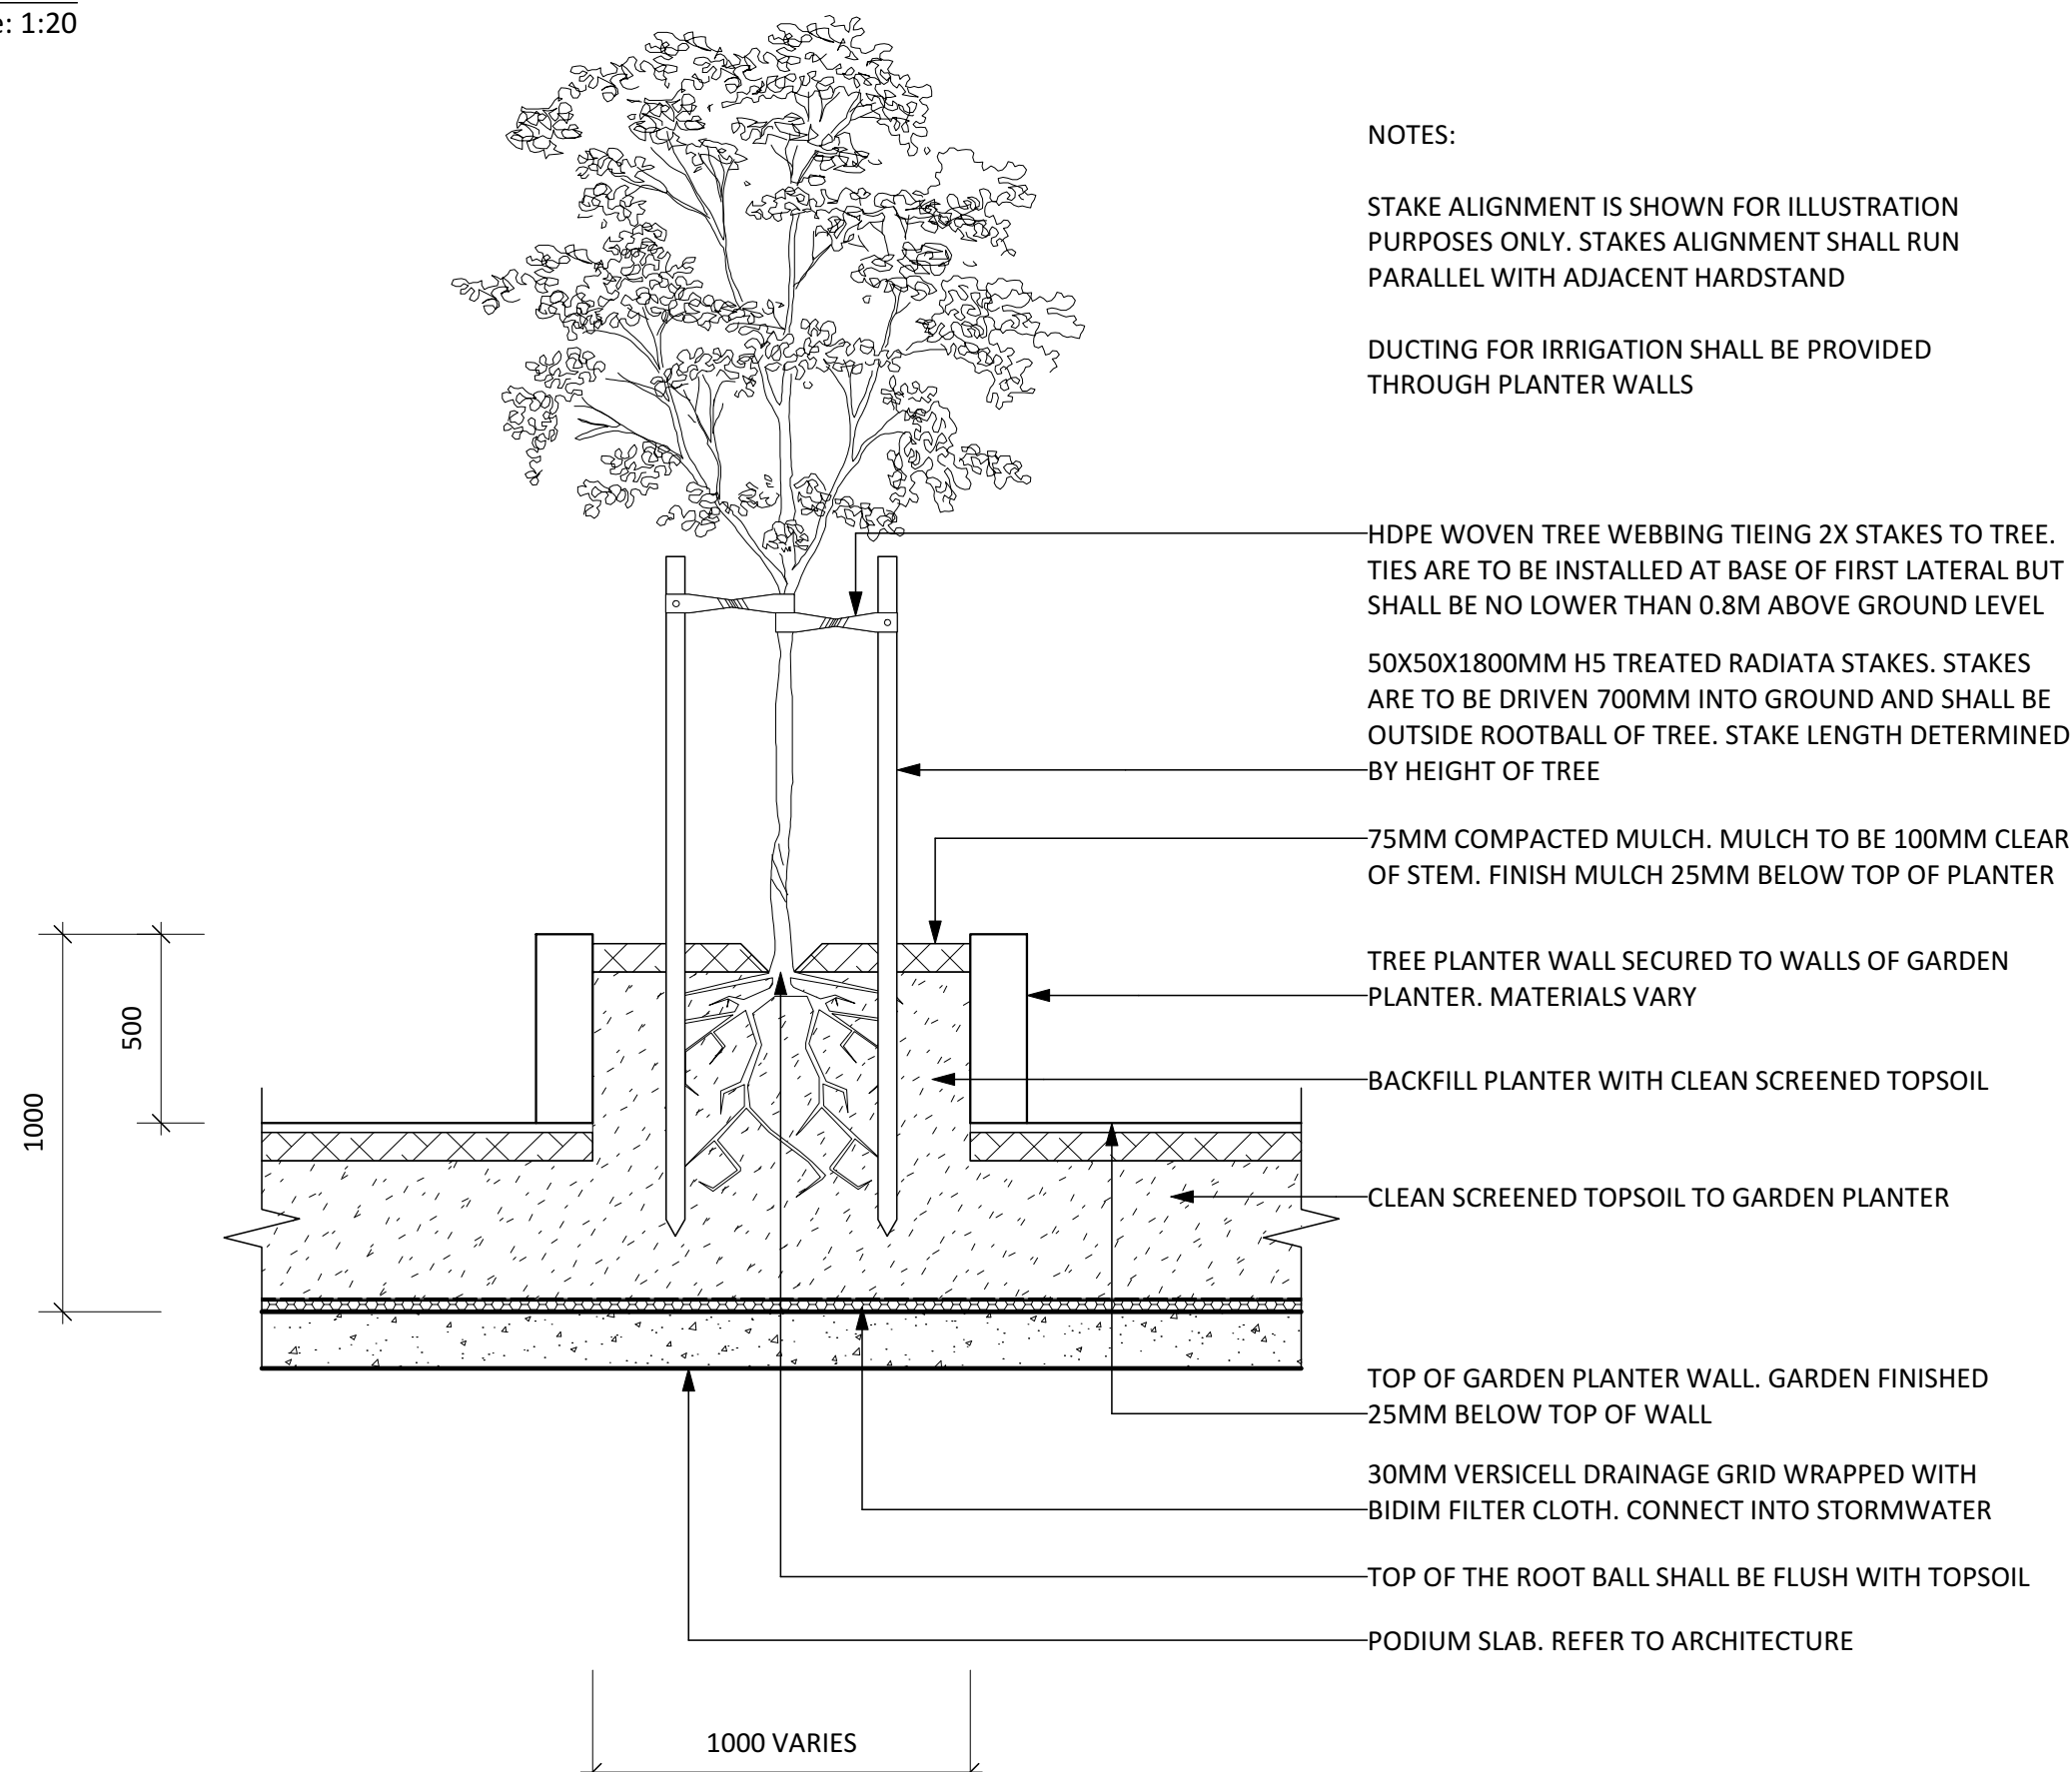


4 SK105 TREE AND GARDEN PLANTER OVER PODIUM DETAIL Scale: 1:20

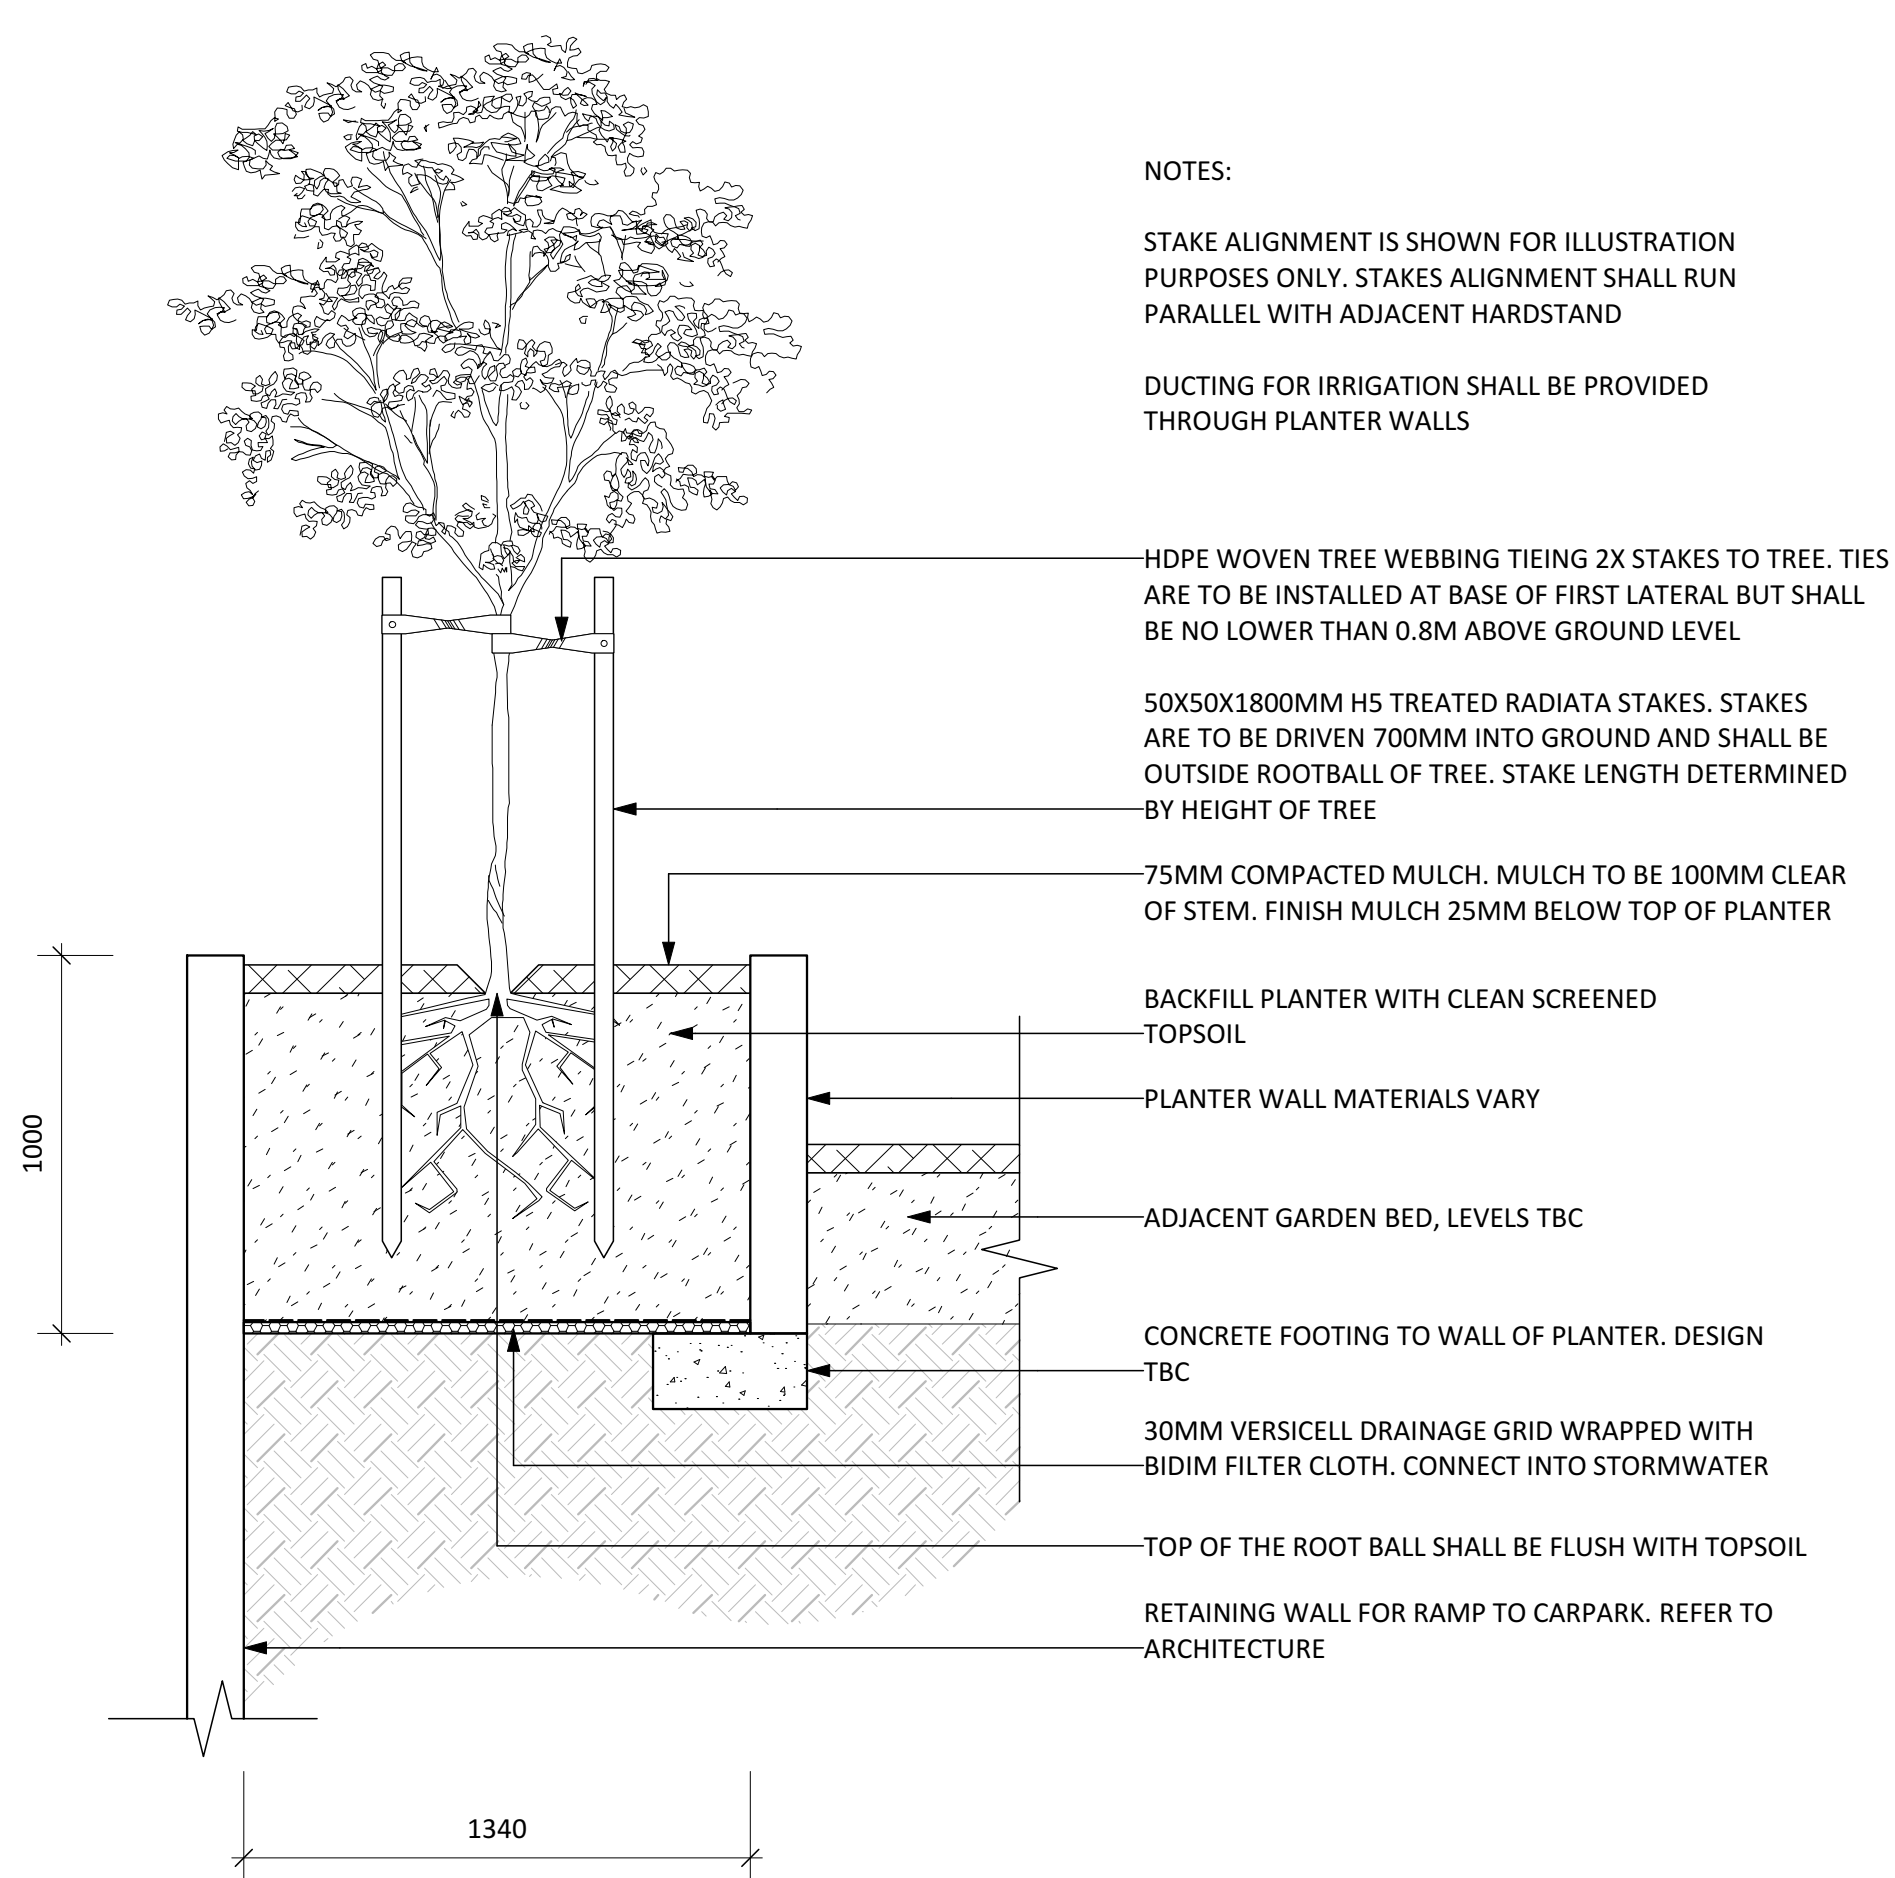

6 SK105 TREE PLANTER OVER GROUND DETAIL Scale: 1:20



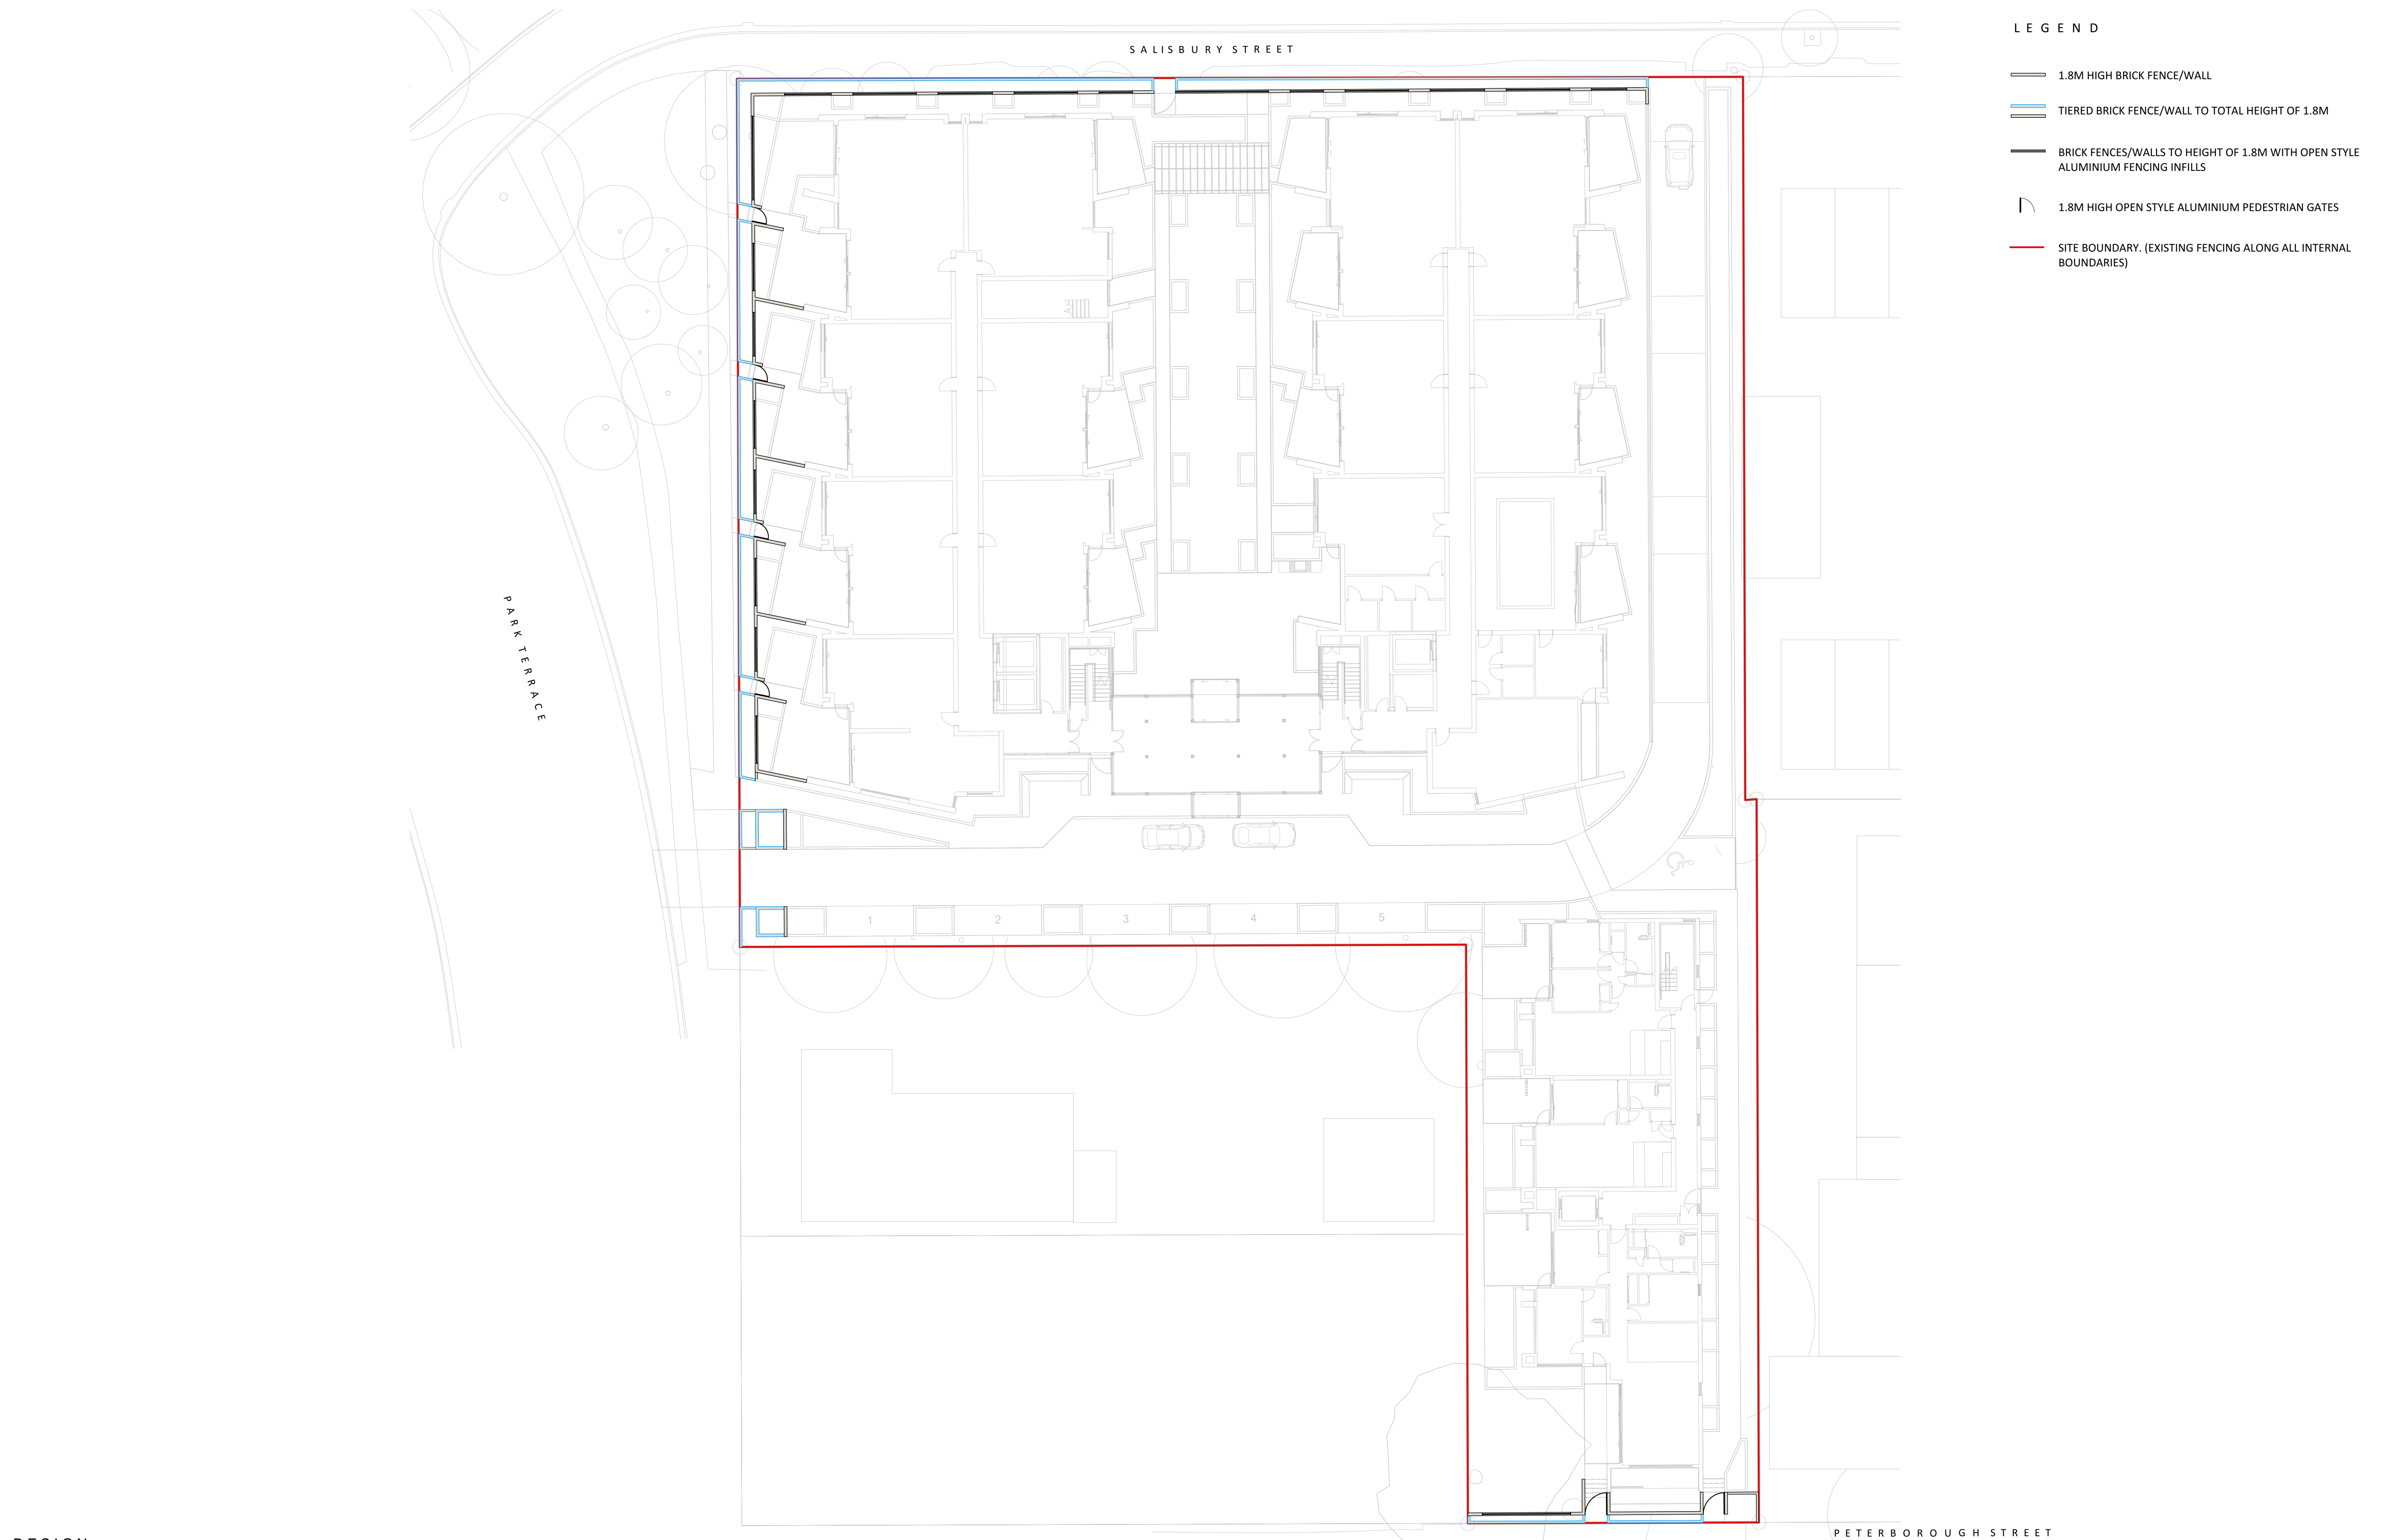

L E G E N D

- 1.8M HIGH BRICK FENCE/WALL
- TIERED BRICK FENCE/WALL TO TOTAL HEIGHT OF 1.8M
- BRICK FENCES/WALLS TO HEIGHT OF 1.8M WITH OPEN STYLE ALUMINIUM FENCING INFILLS
- 1.8M HIGH OPEN STYLE ALUMINIUM PEDESTRIAN GATES
- SITE BOUNDARY. (EXISTING FENCING ALONG ALL INTERNAL BOUNDARIES)



PETERBOROUGH STREET APARTMENTS  
FENCING PLAN

Rev	Description	By	Date
2	RESOURCE CONSENT ISSUE	BP	19/01/2021

SK106	1:200 @A1
Designed: BP/SD	A1
Drawn: BP	
Checked: SD	







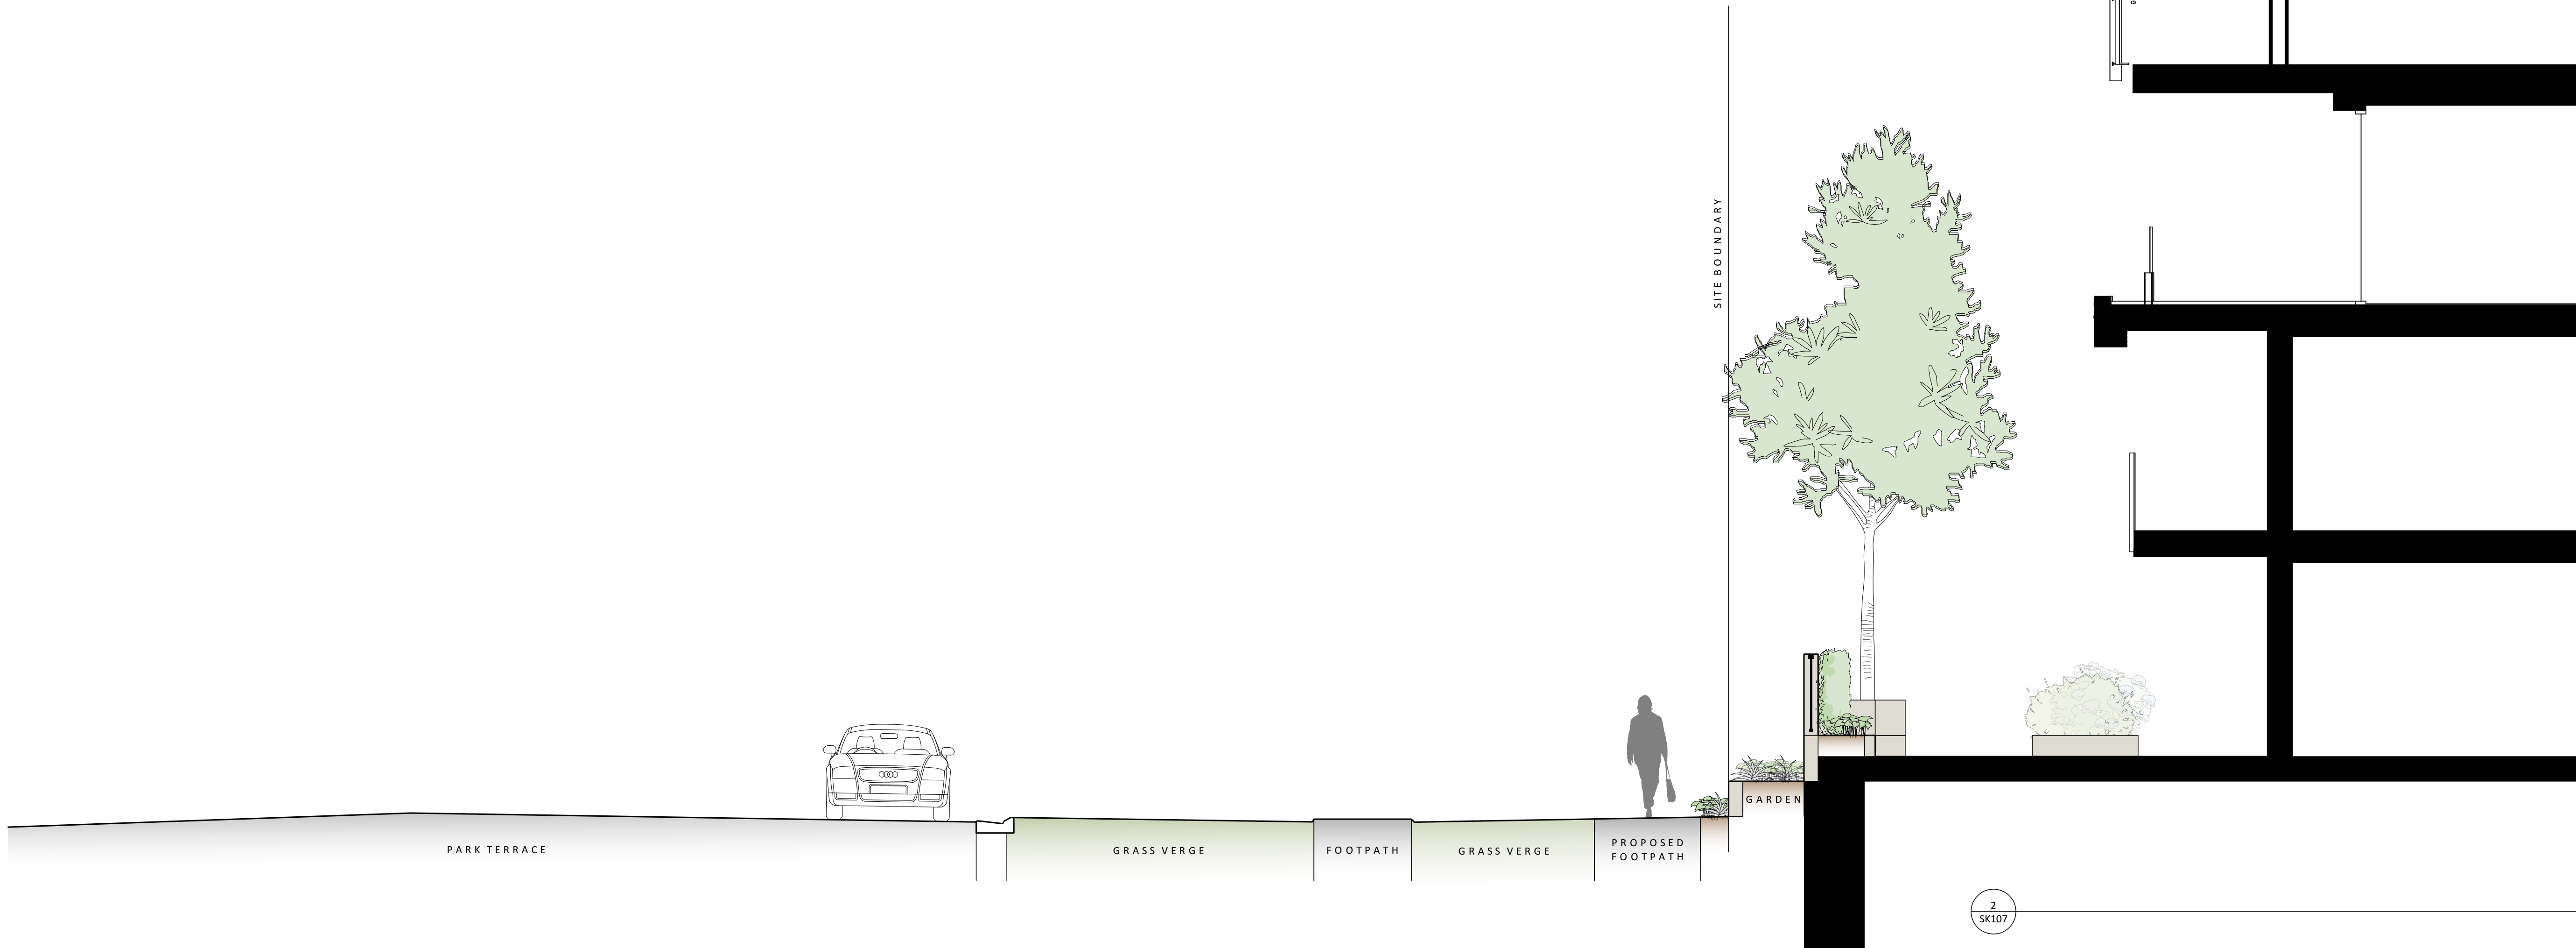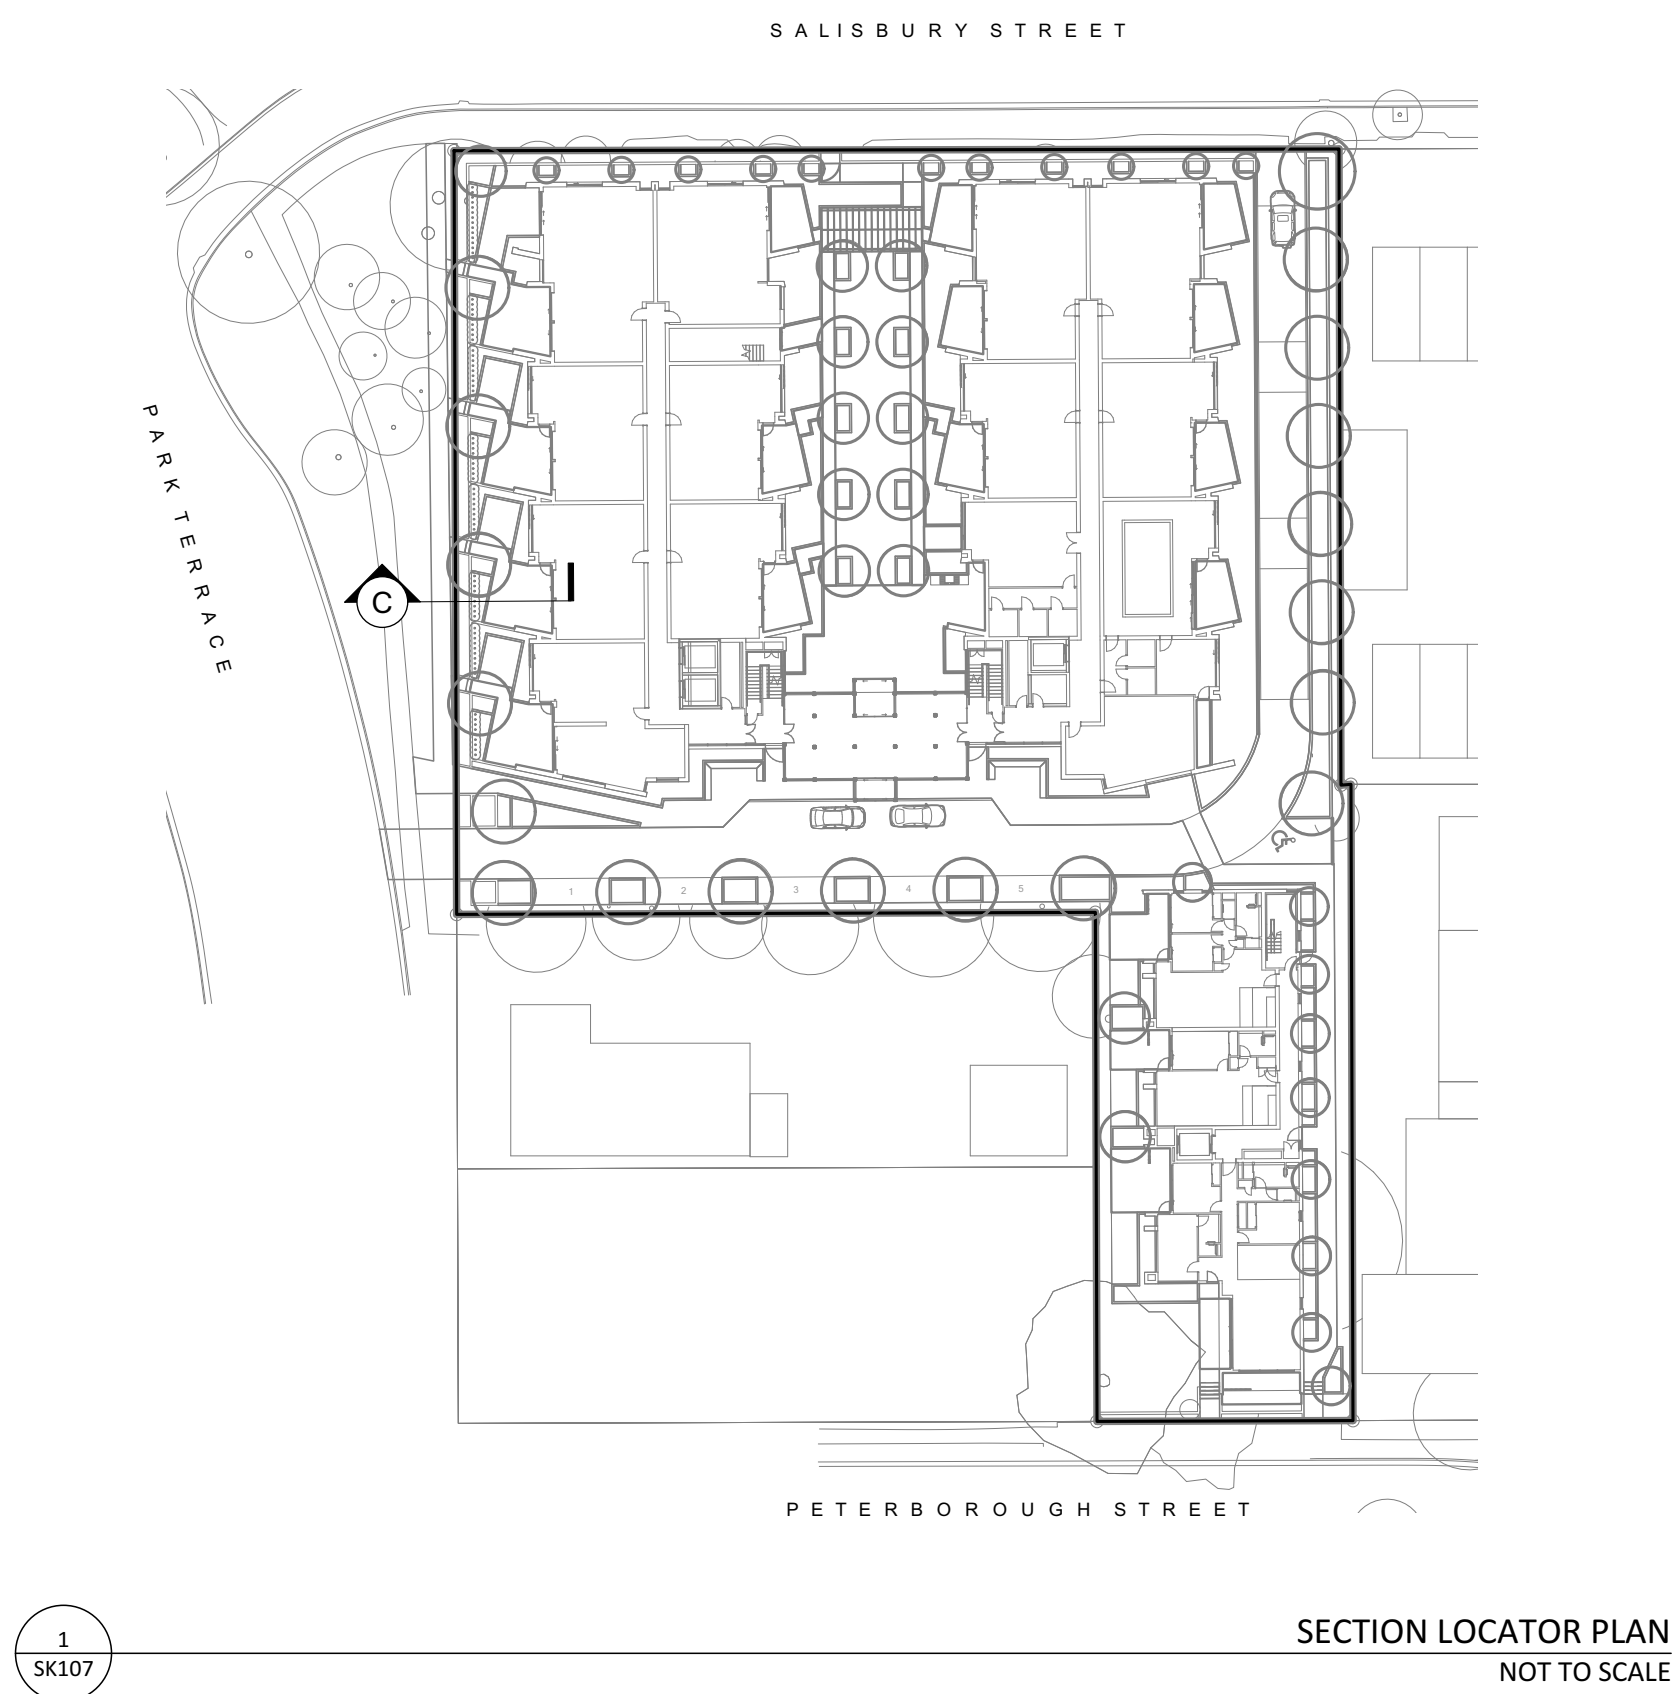


# PETERBOROUGH STREET APARTMENTS

## SITE SECTION C




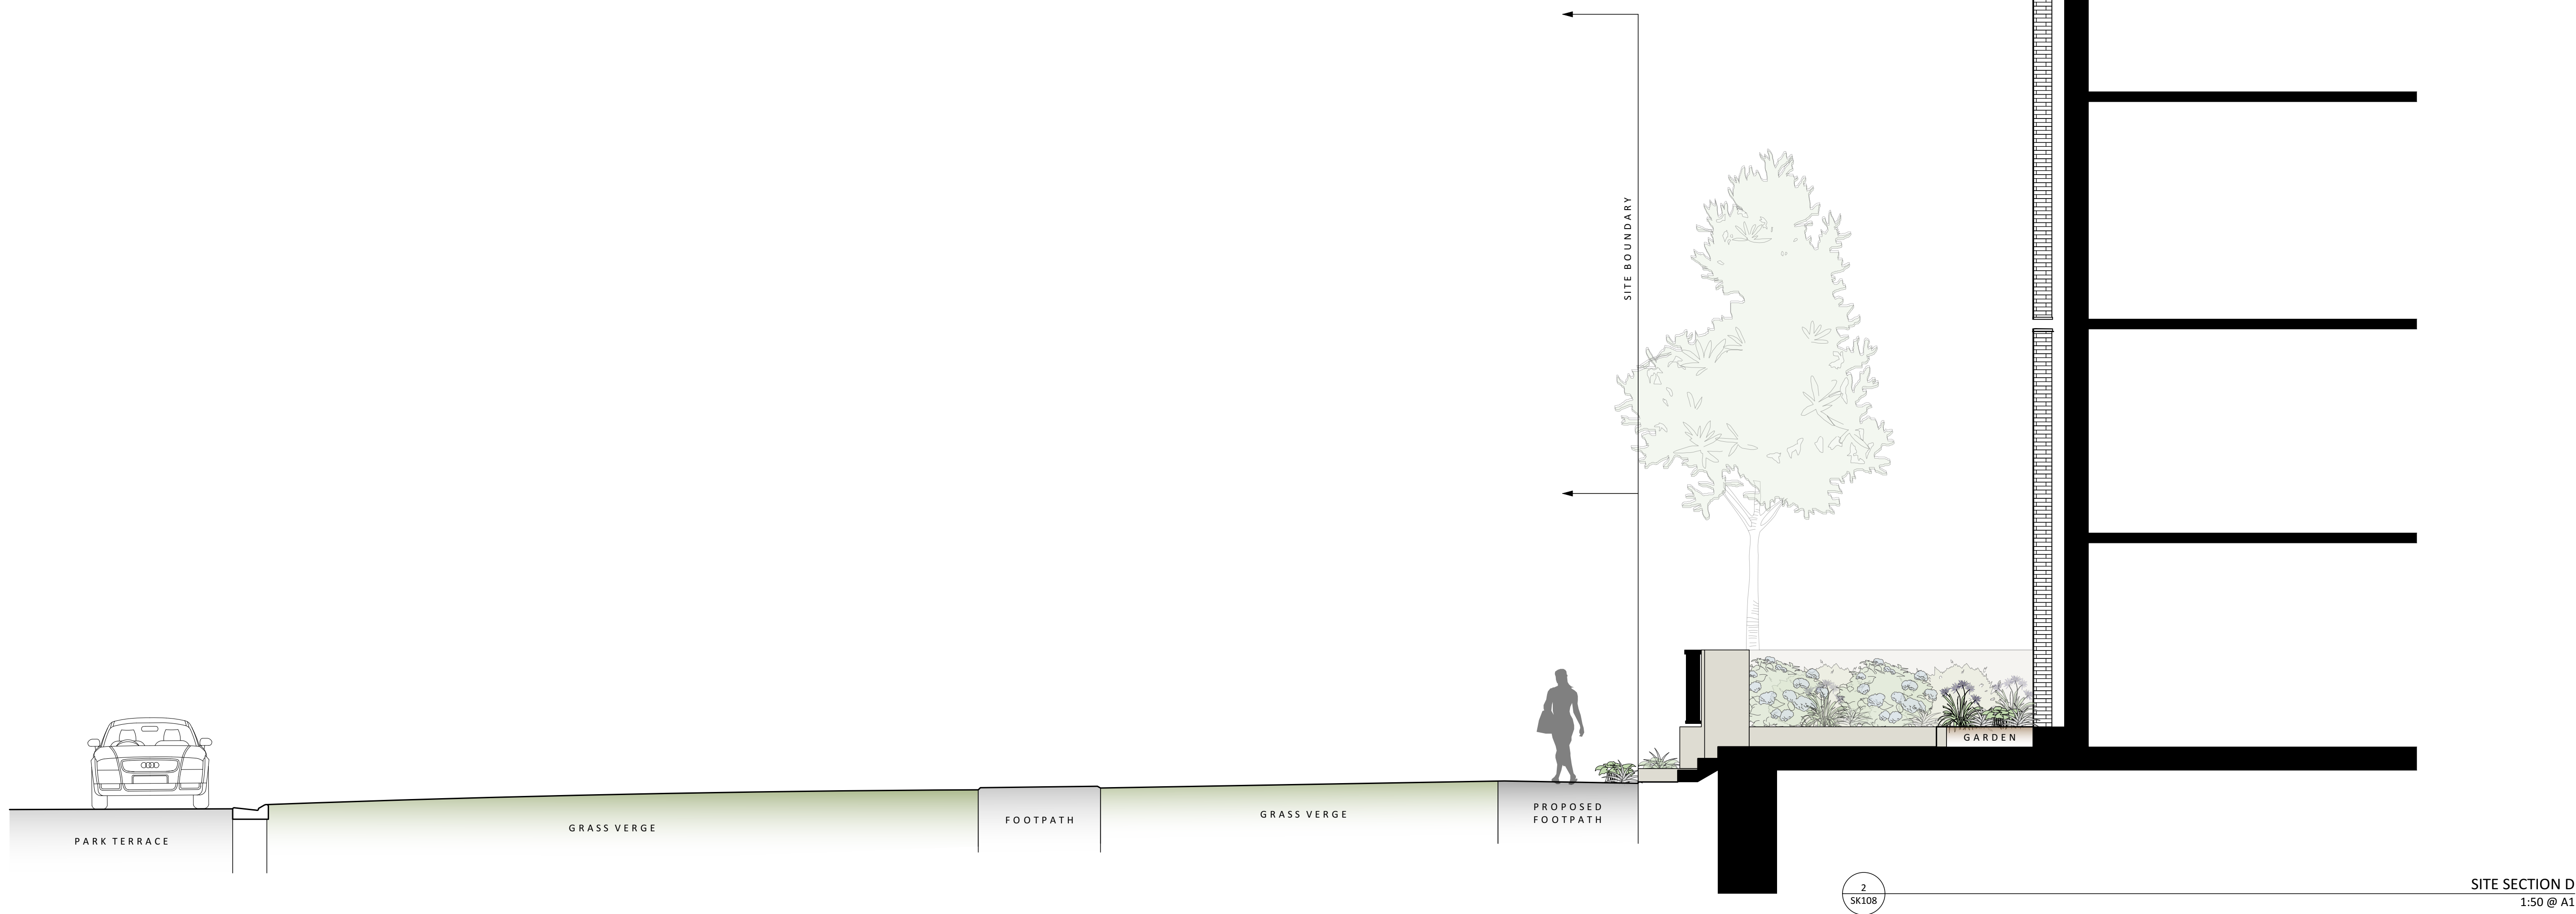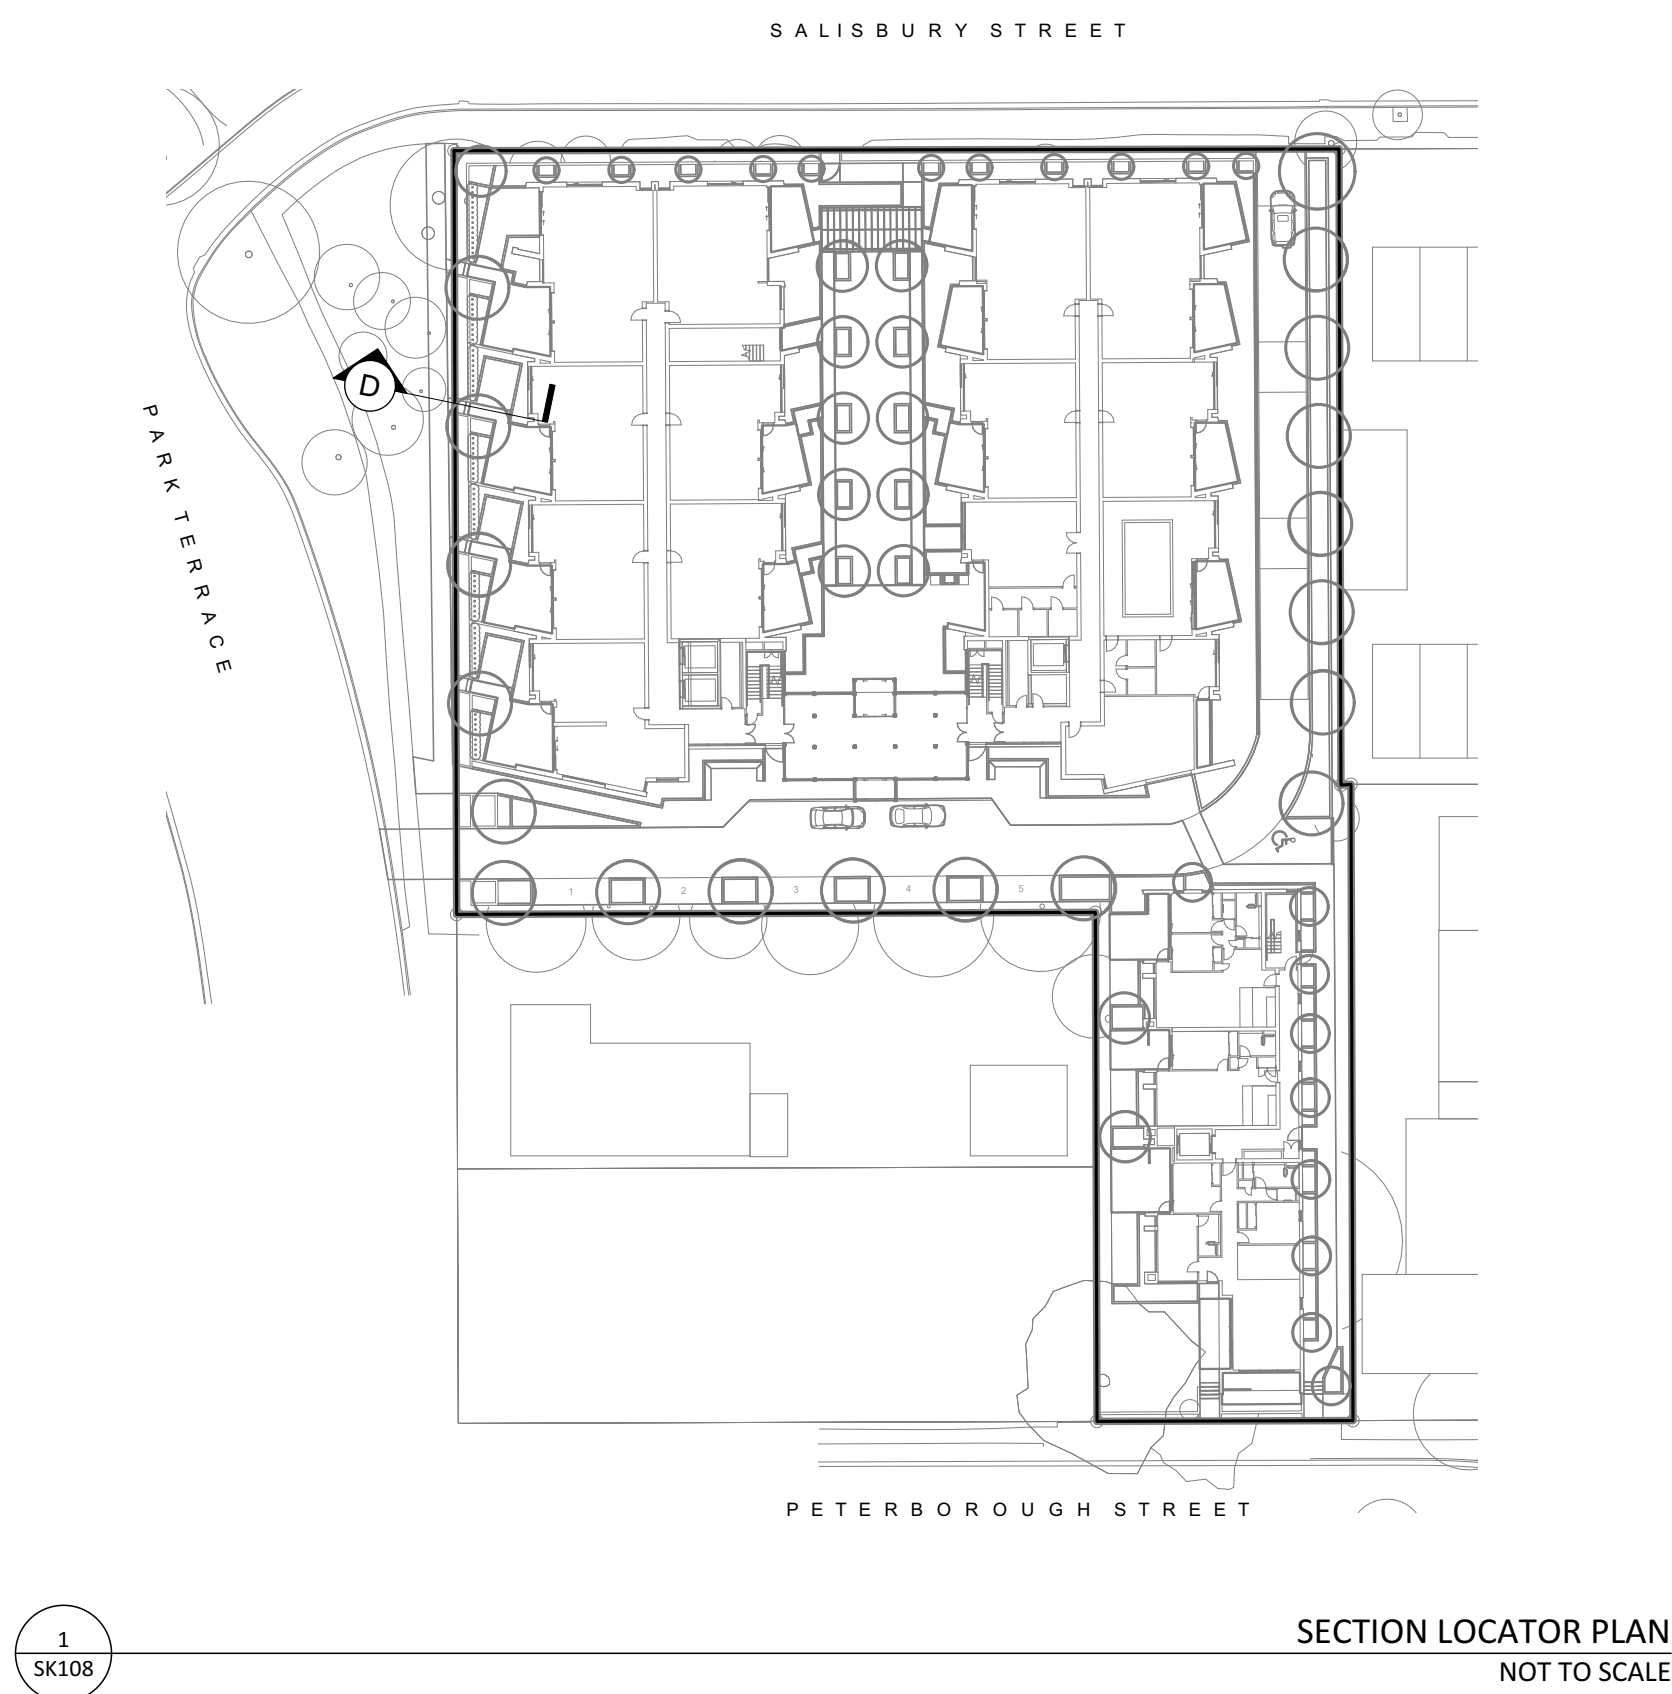



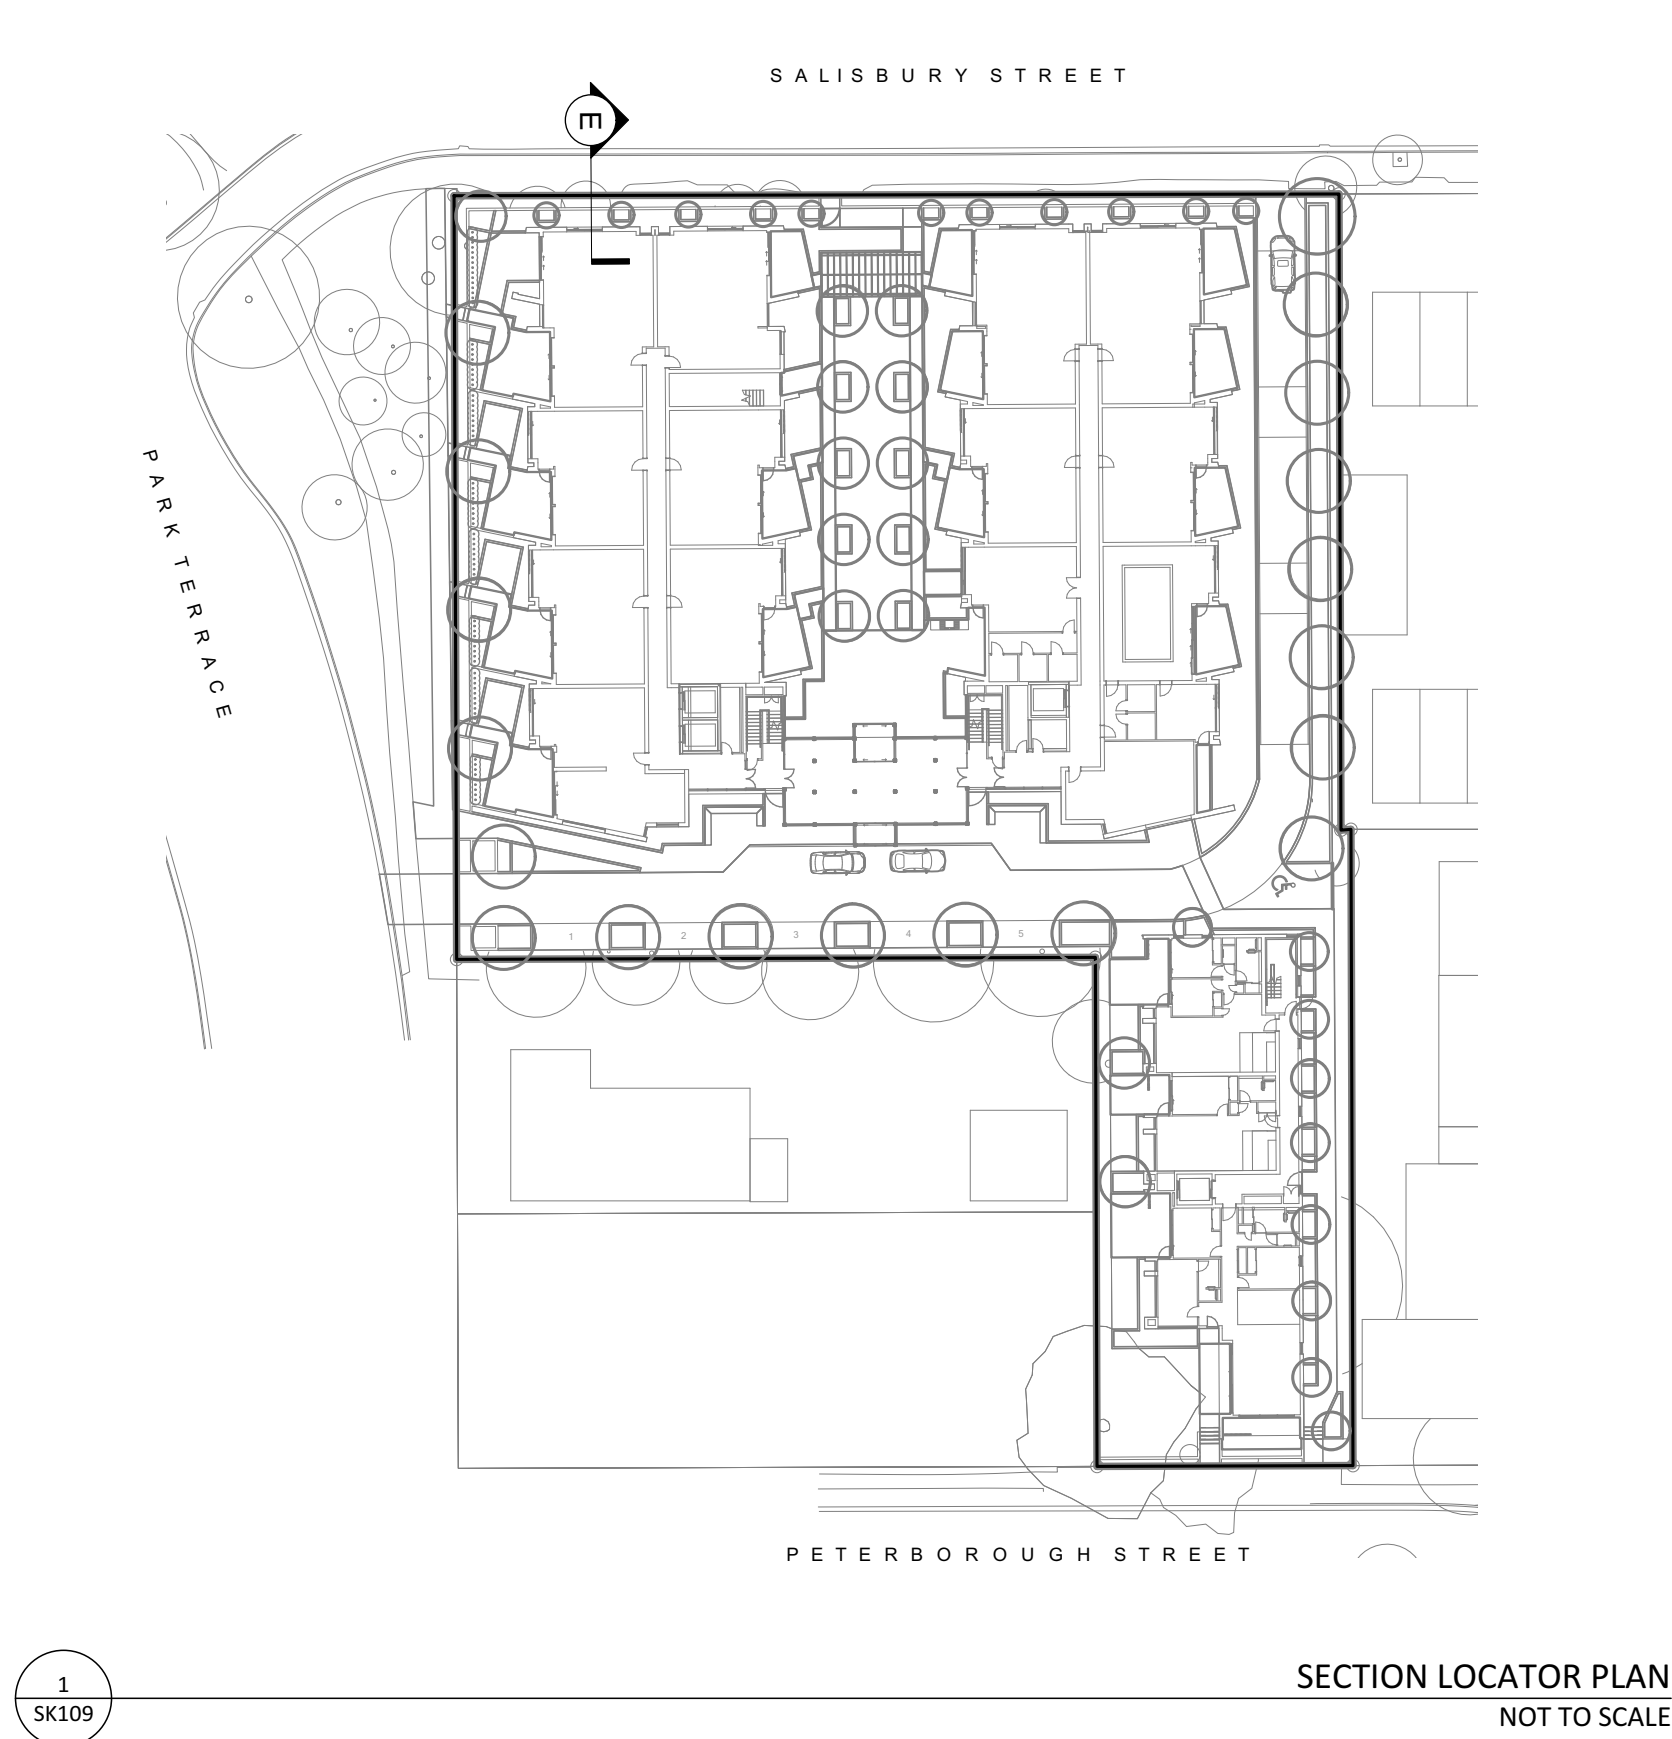

SECTION LOCATOR PLAN  
NOT TO SCALE

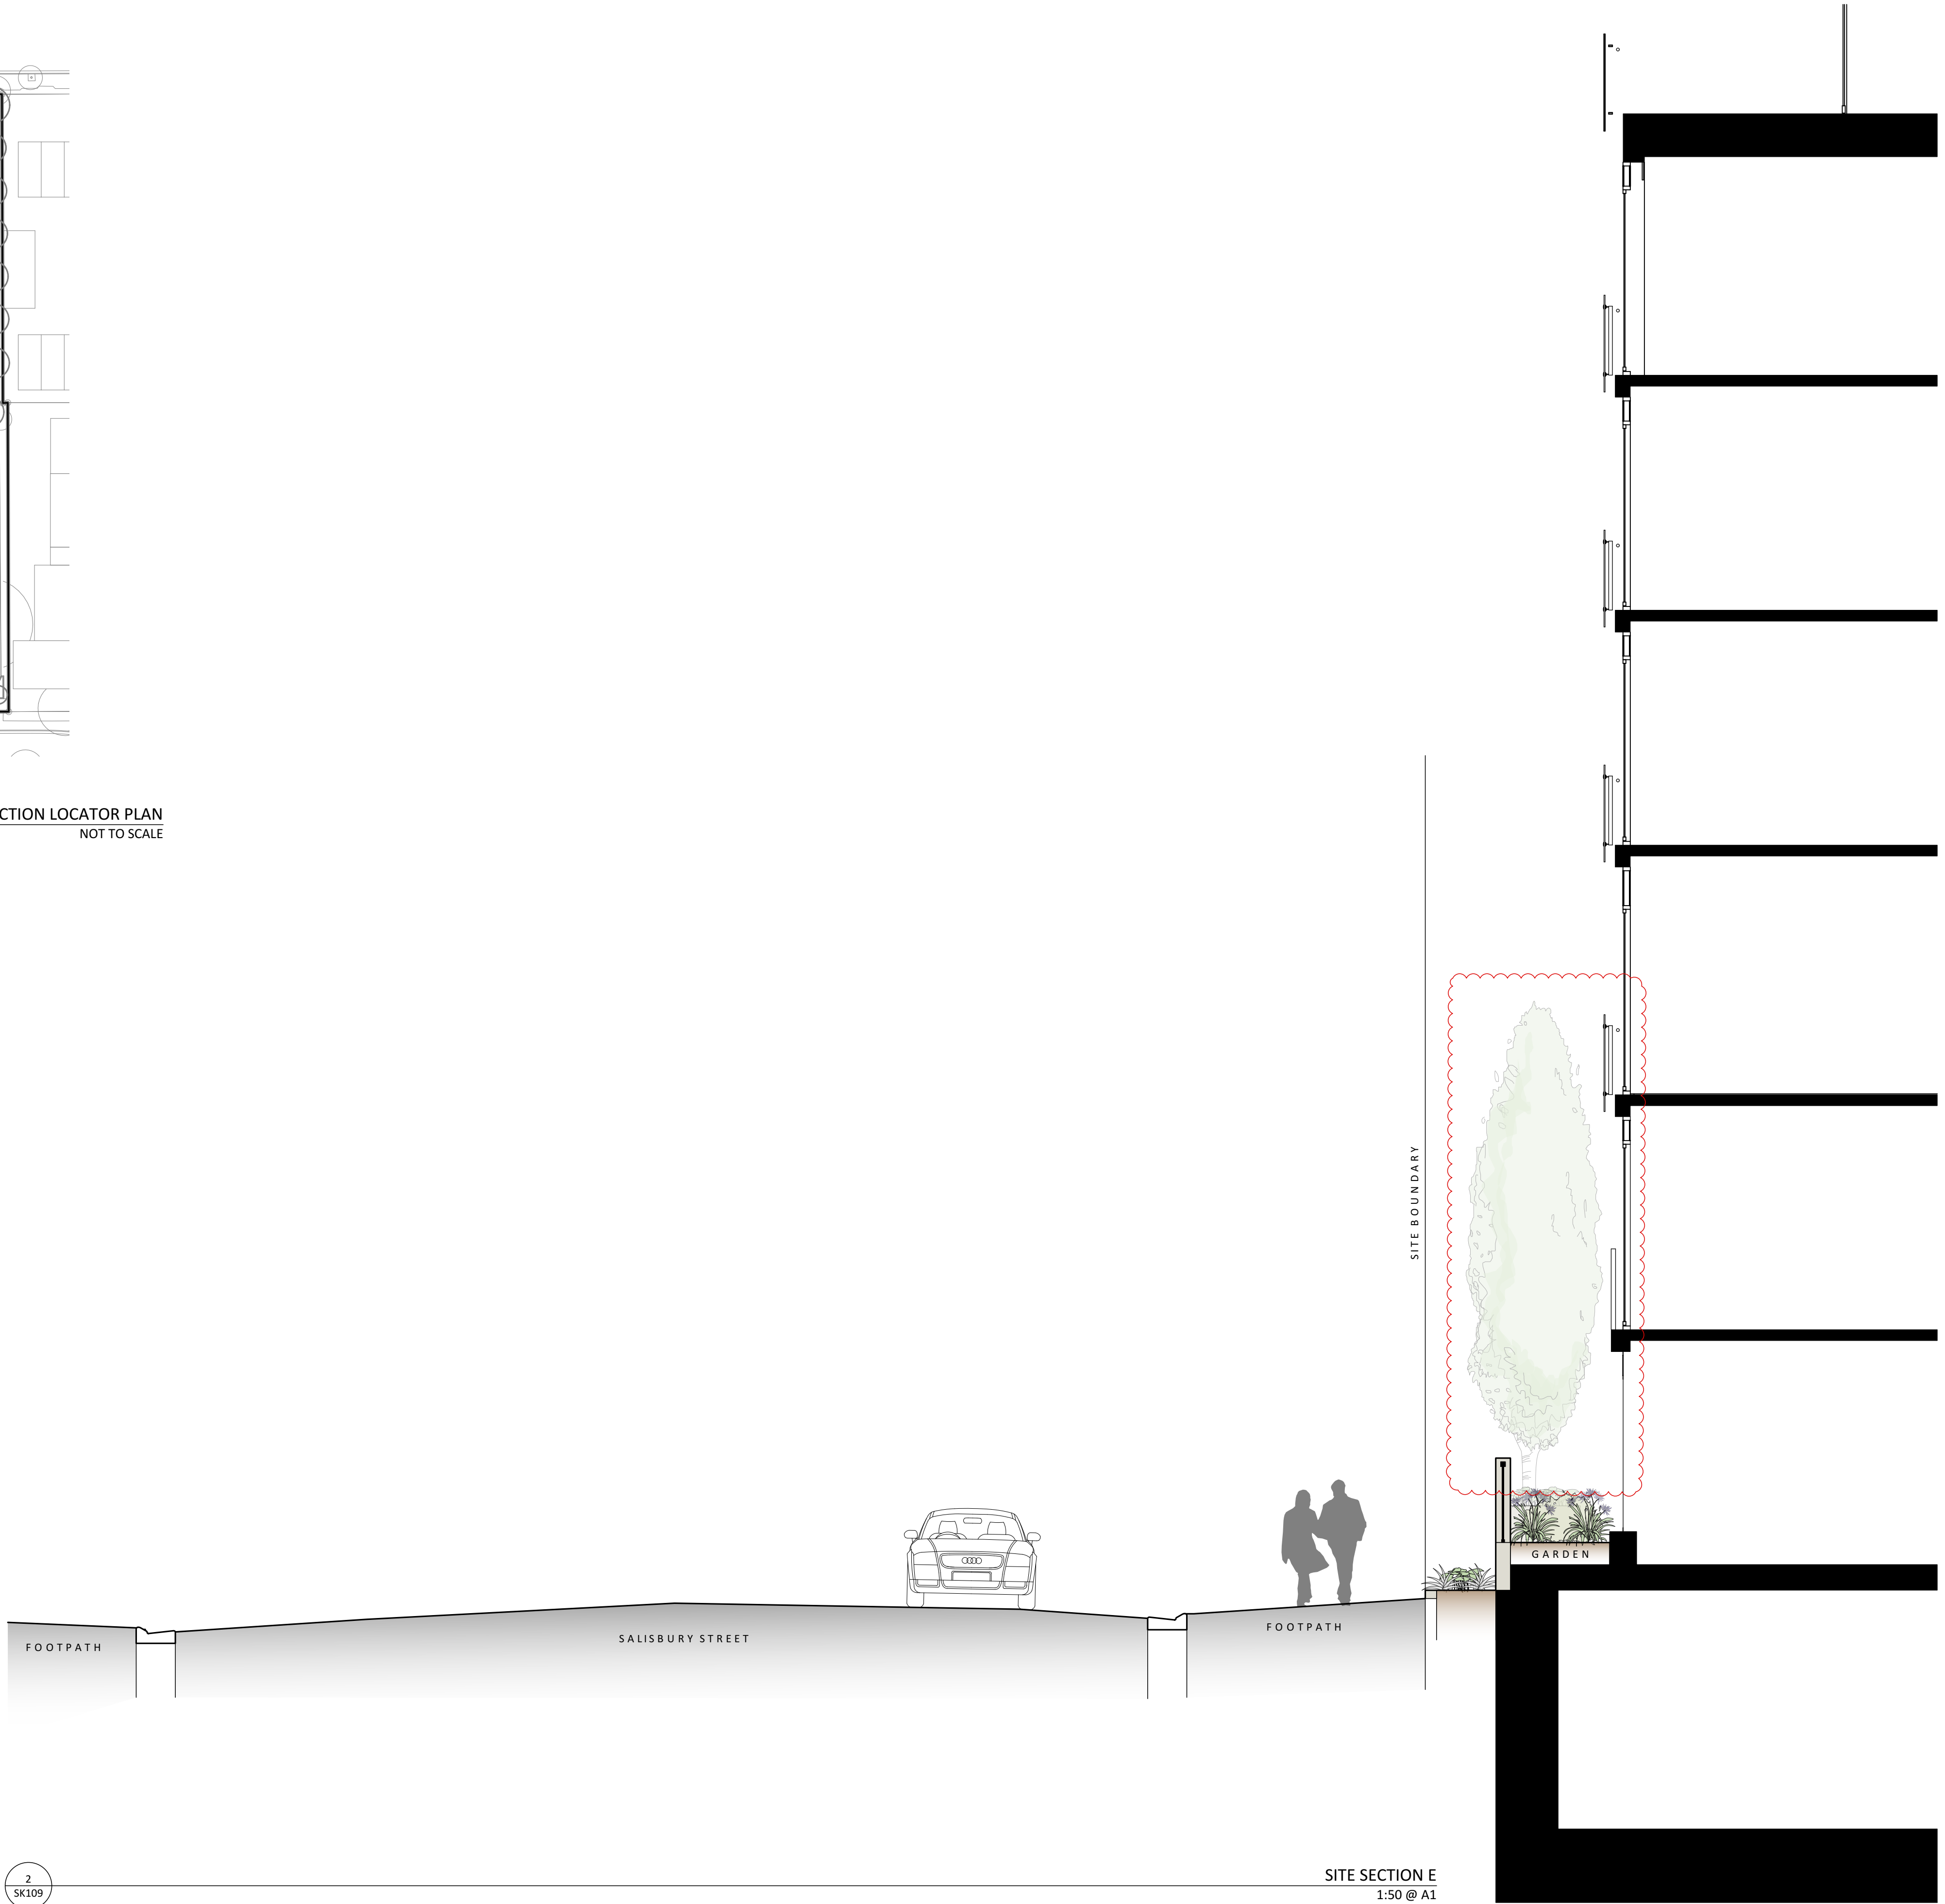

SITE SECTION E  
1:50 @ A1

# PETERBOROUGH STREET APARTMENTS

## SITE SECTION E

Rev	Description	By	Date
2	RESOURCE CONSENT ISSUE	BP	19/01/2021

SK109

AS NOTED @ A1

Designed: BP/SD


A1

Drawn: BP


Checked: SD

Copyright Design Squared Landscape Architects Ltd



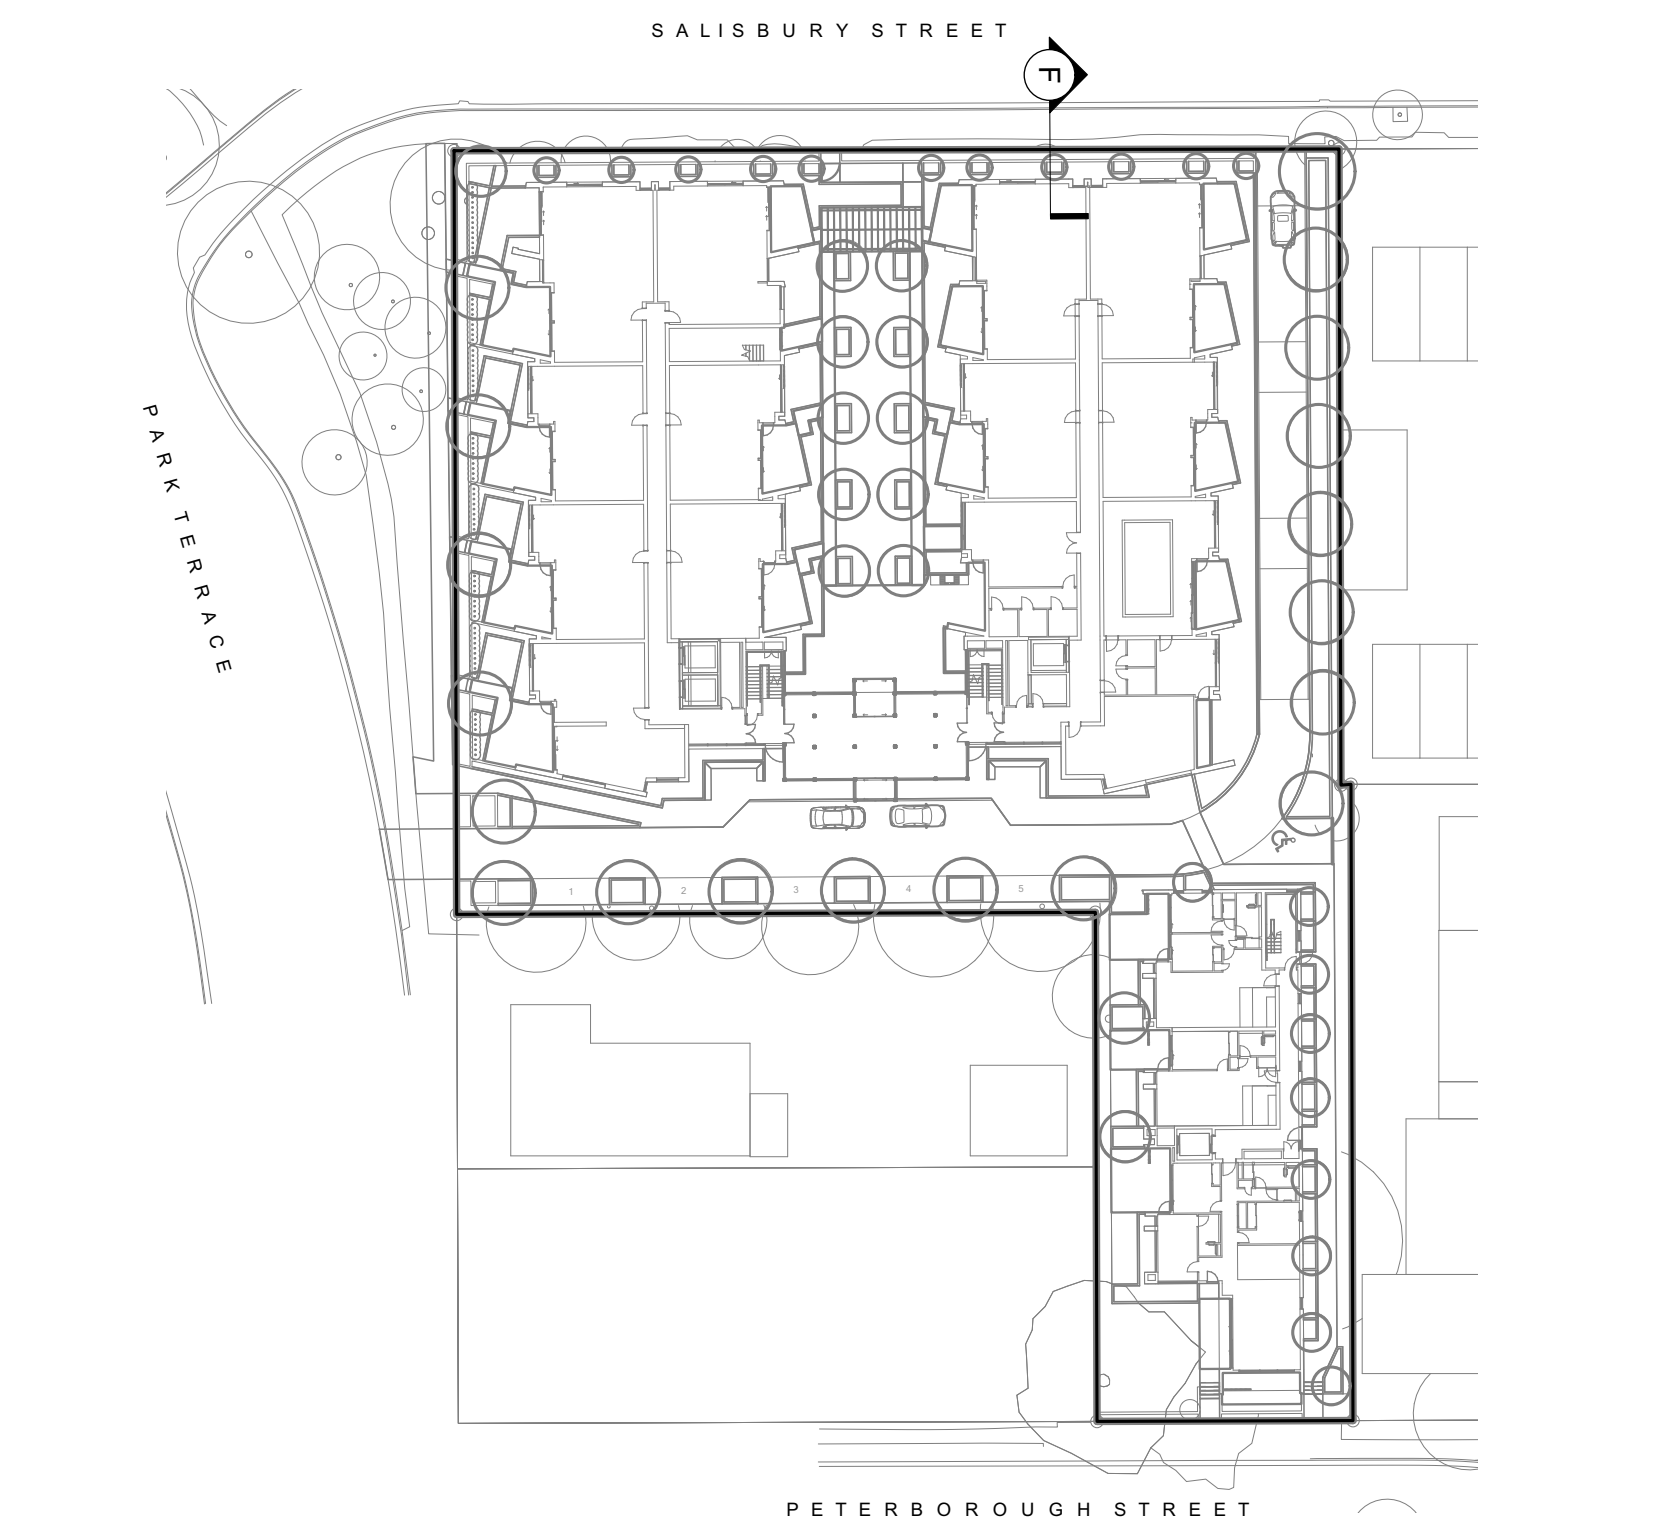

1 SK110 SECTION LOCATOR PLAN NOT TO SCALE

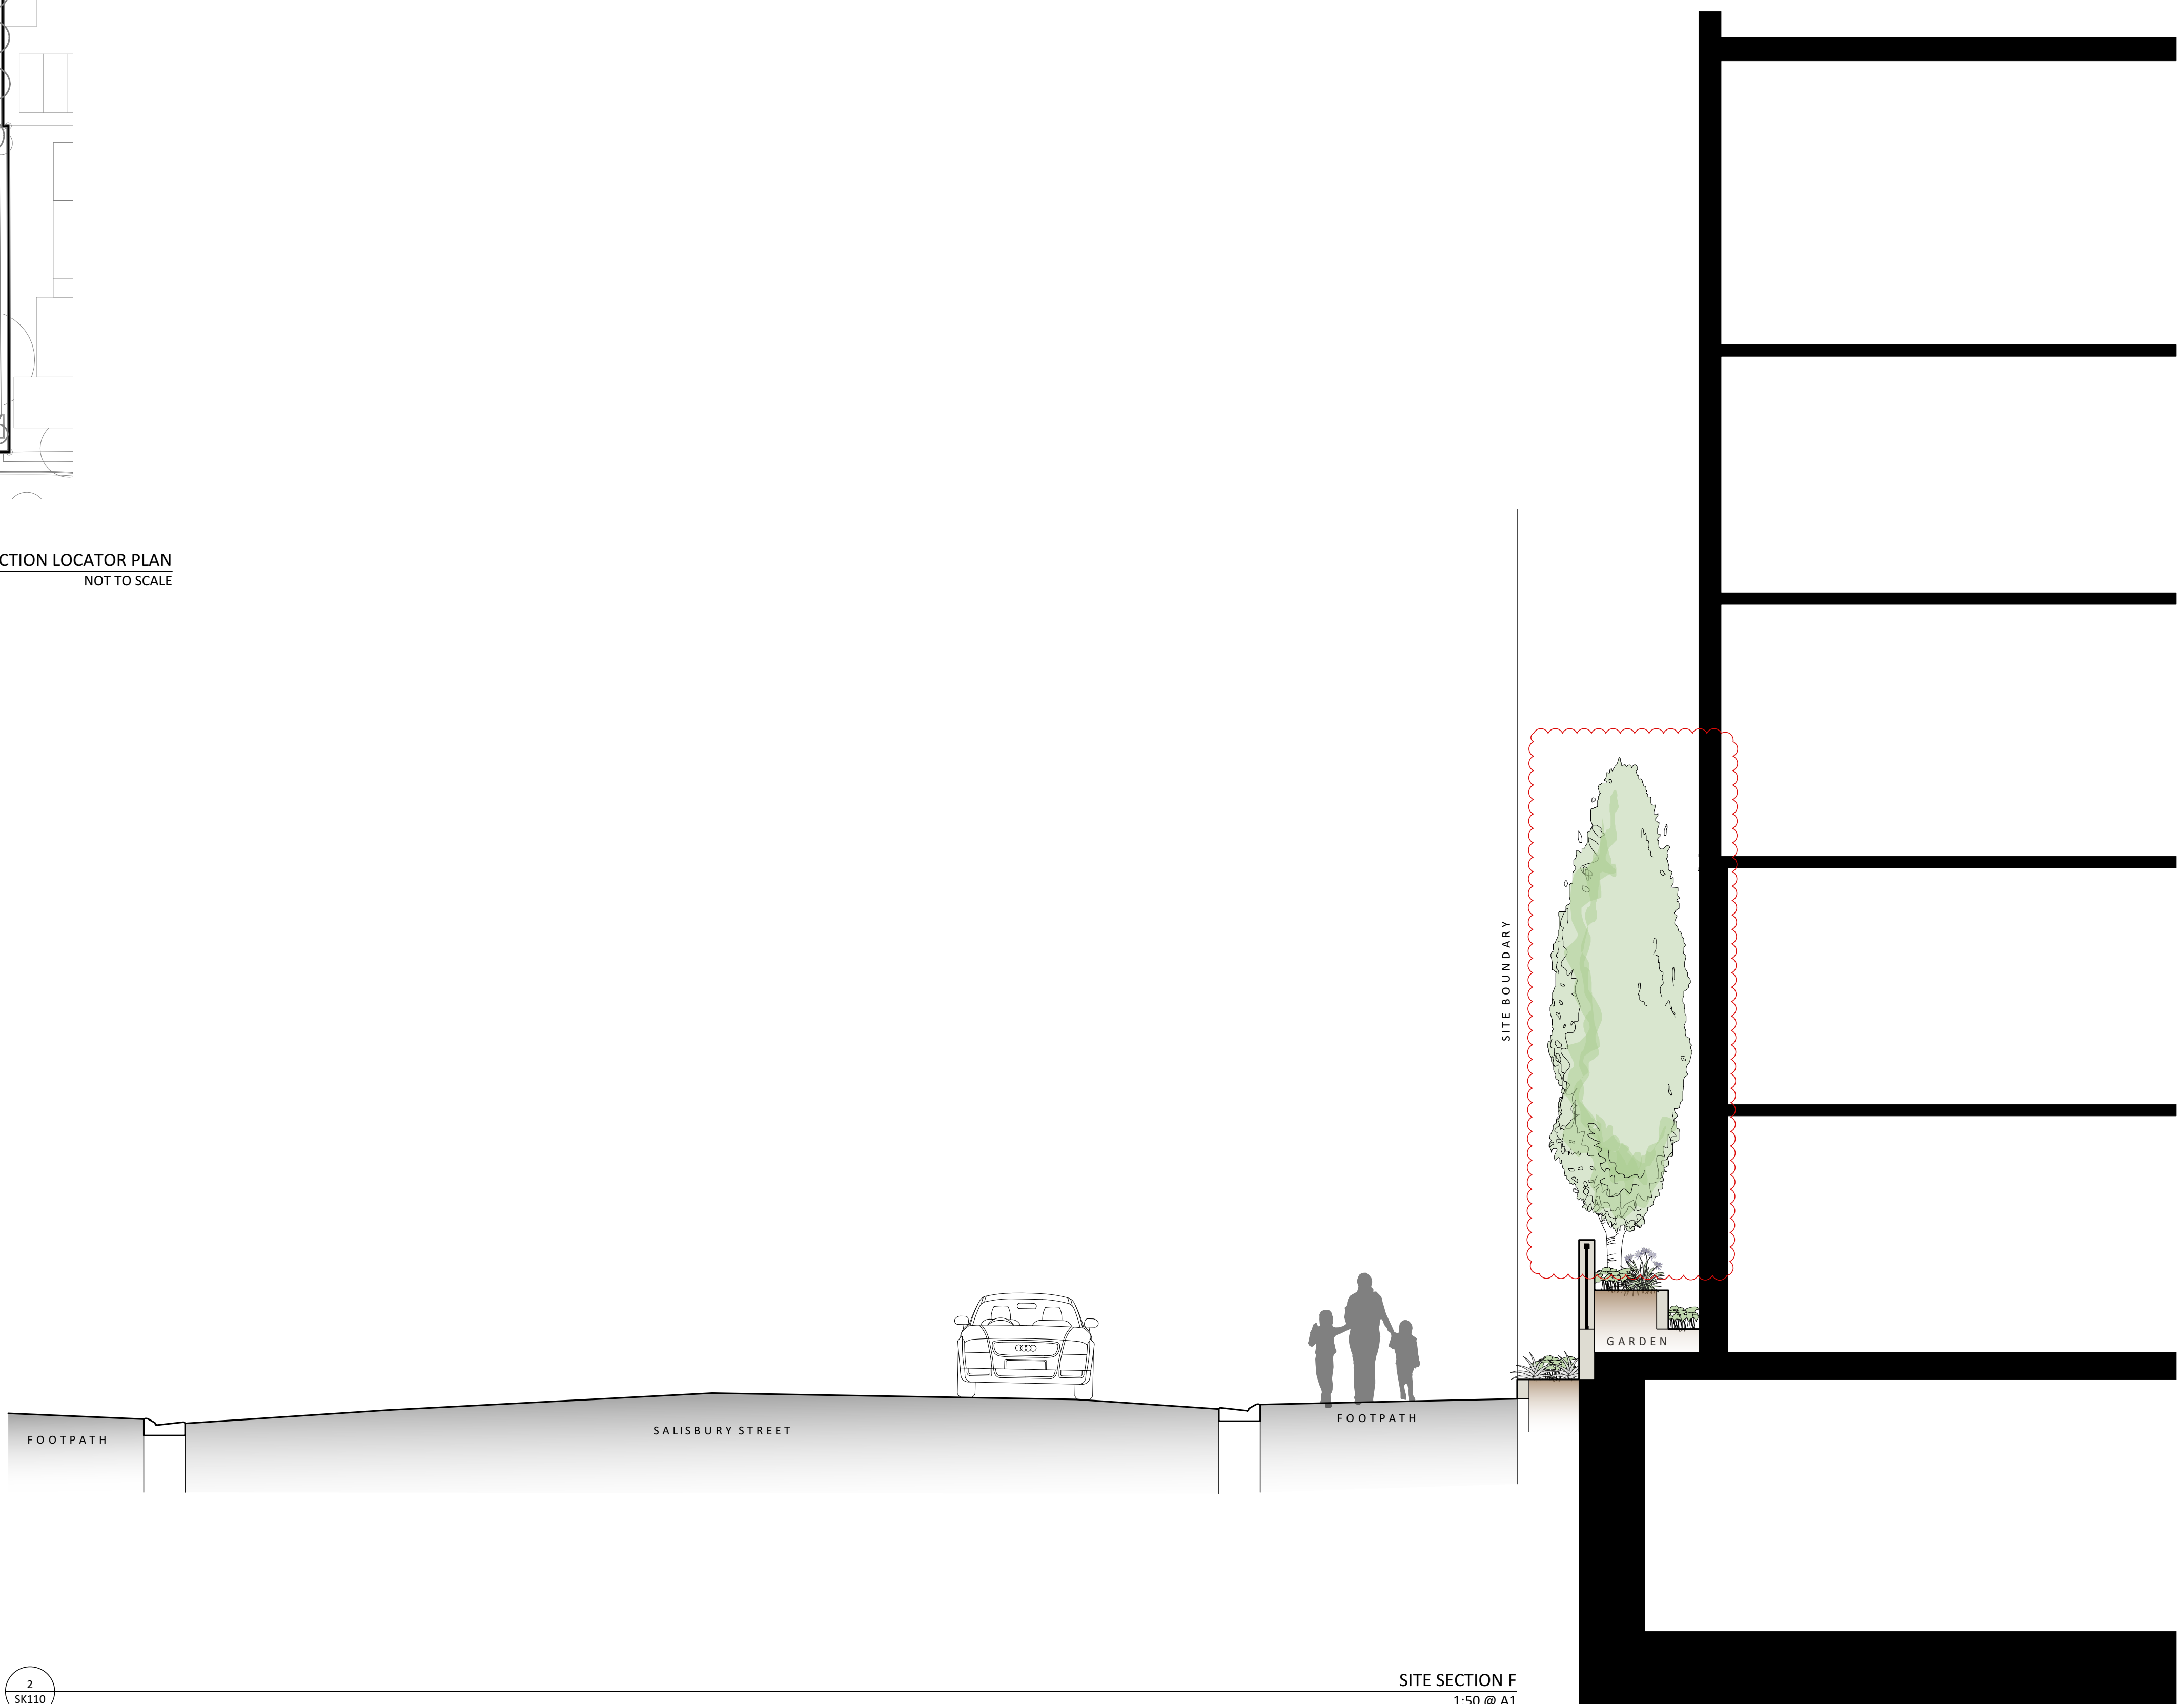

2 SK110 SITE SECTION F 1:50 @ A1



# PETERBOROUGH STREET APARTMENTS

## SITE SECTION F

Rev	Description	By	Date
2	RESOURCE CONSENT ISSUE	BP	19/01/2021

SK110 AS NOTED @ A1  
Designed: BP/SD A1  
Drawn: BP  
Checked: SD



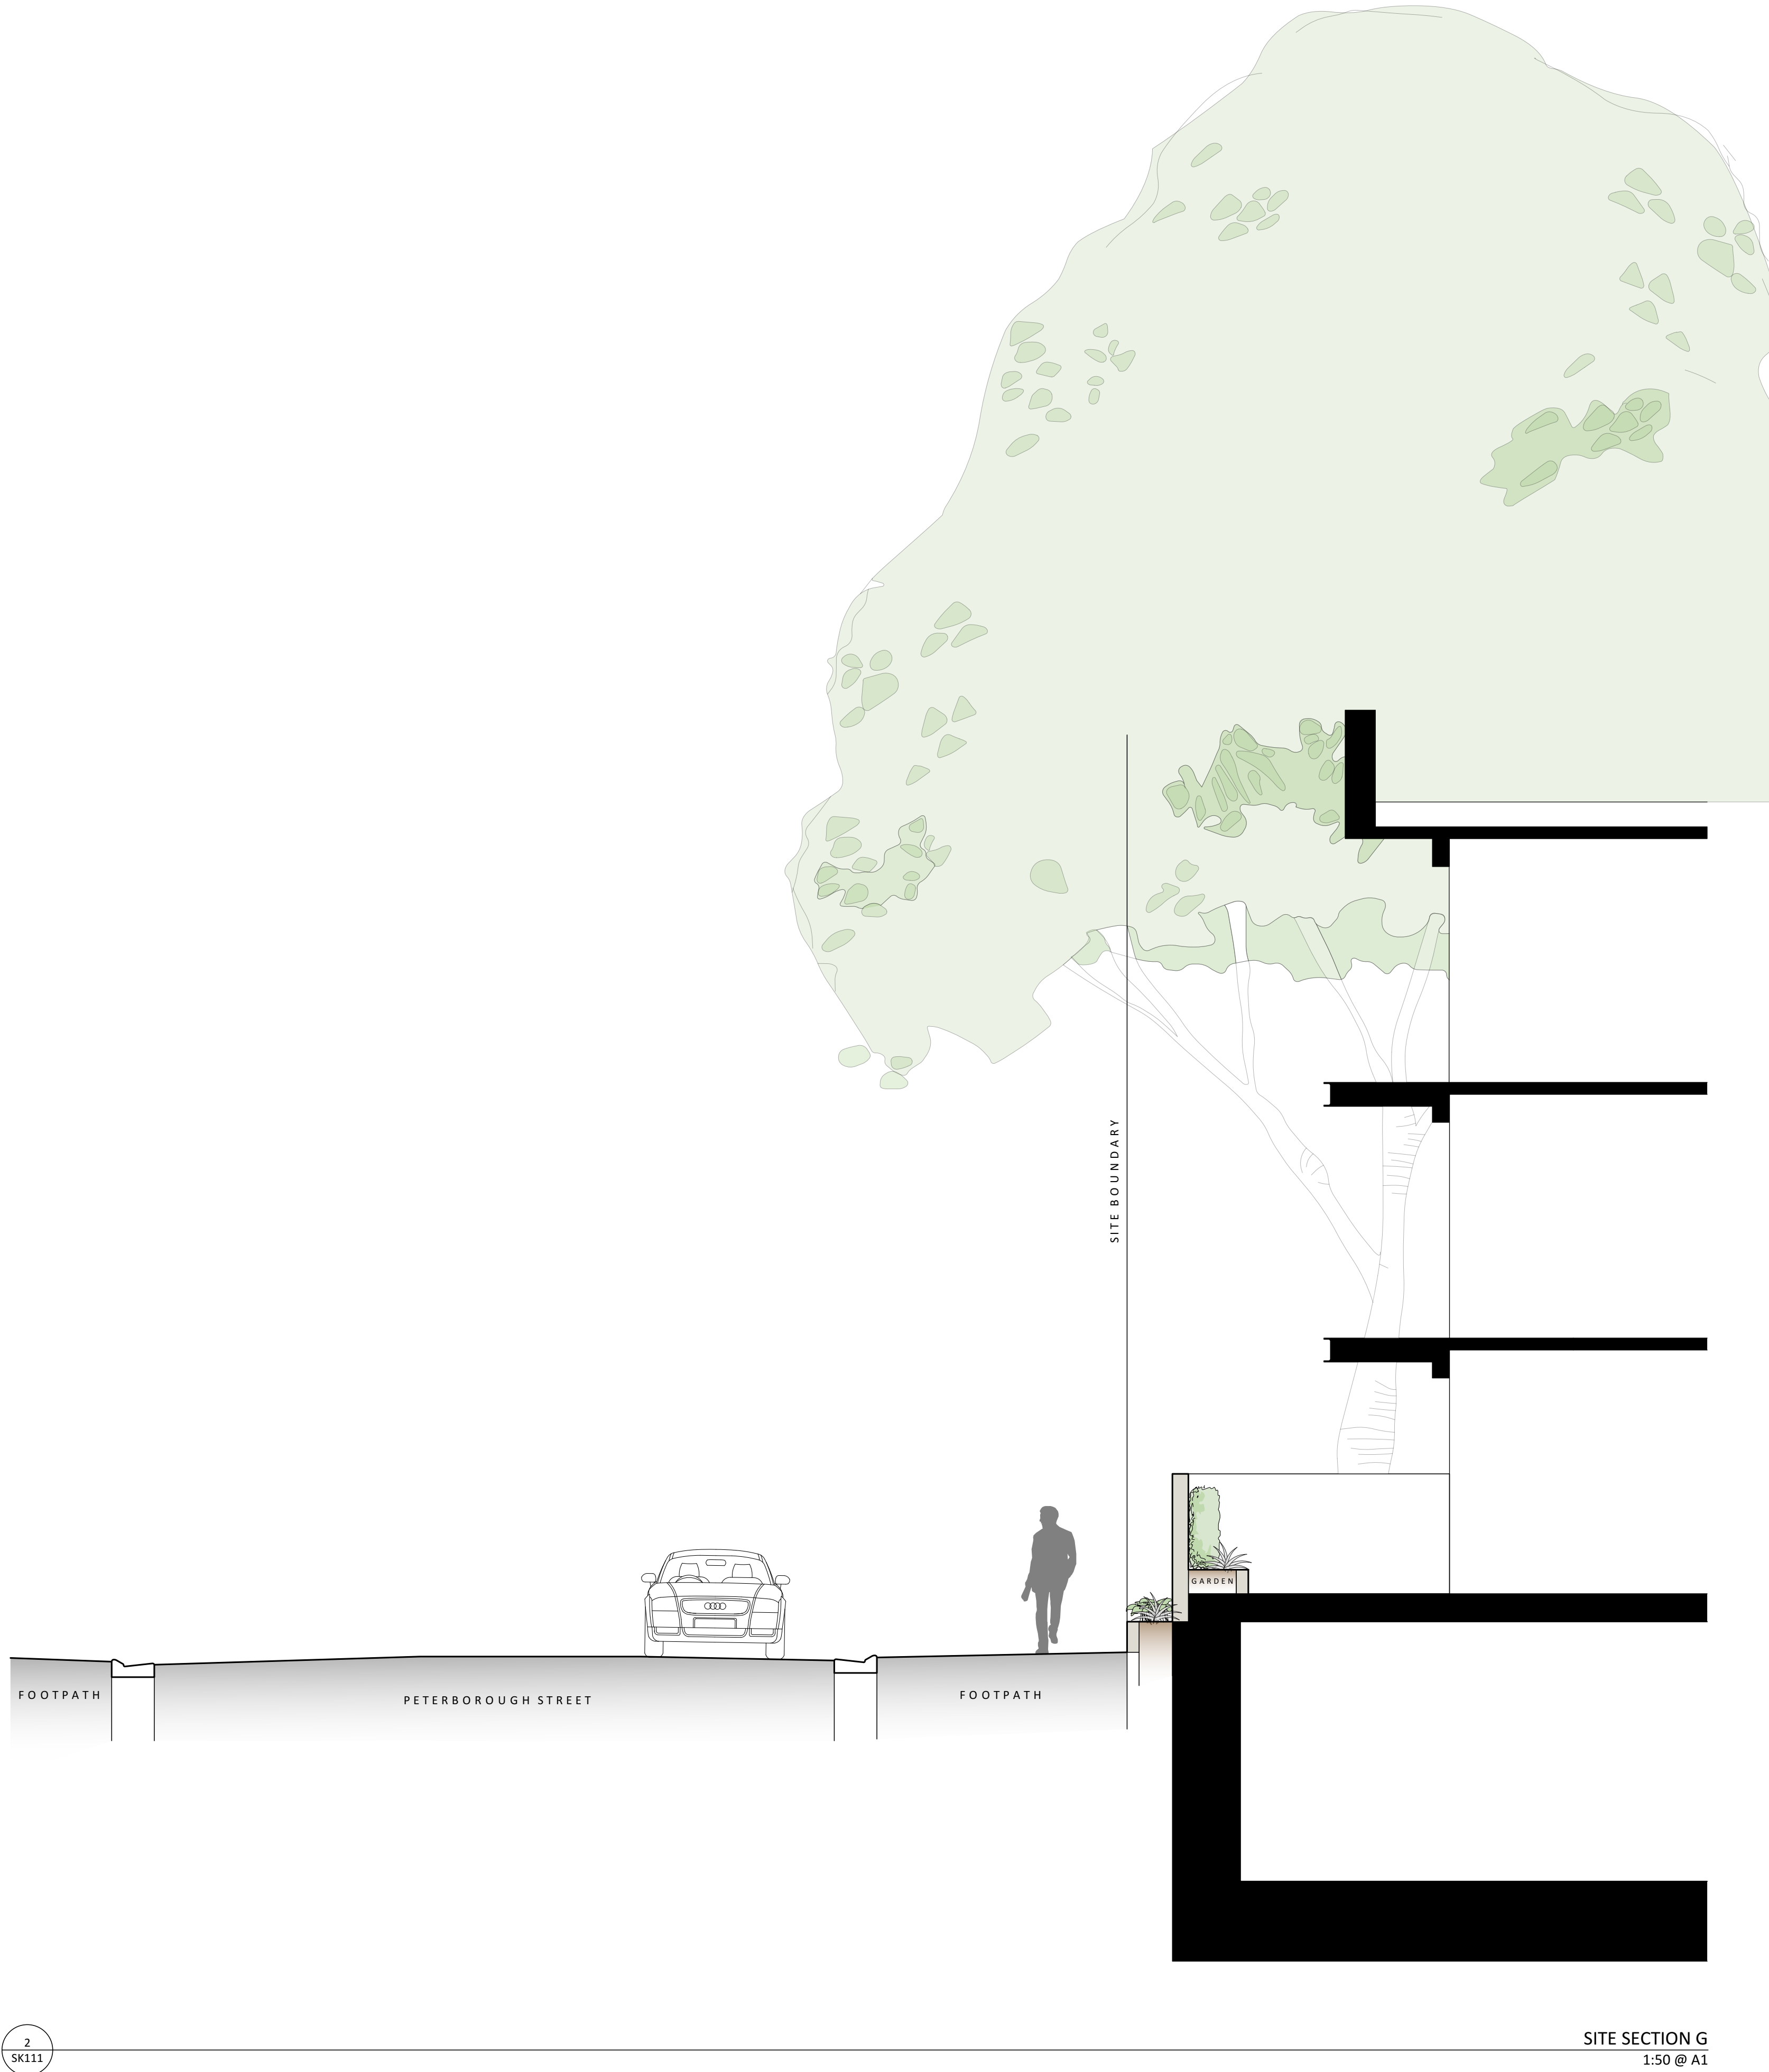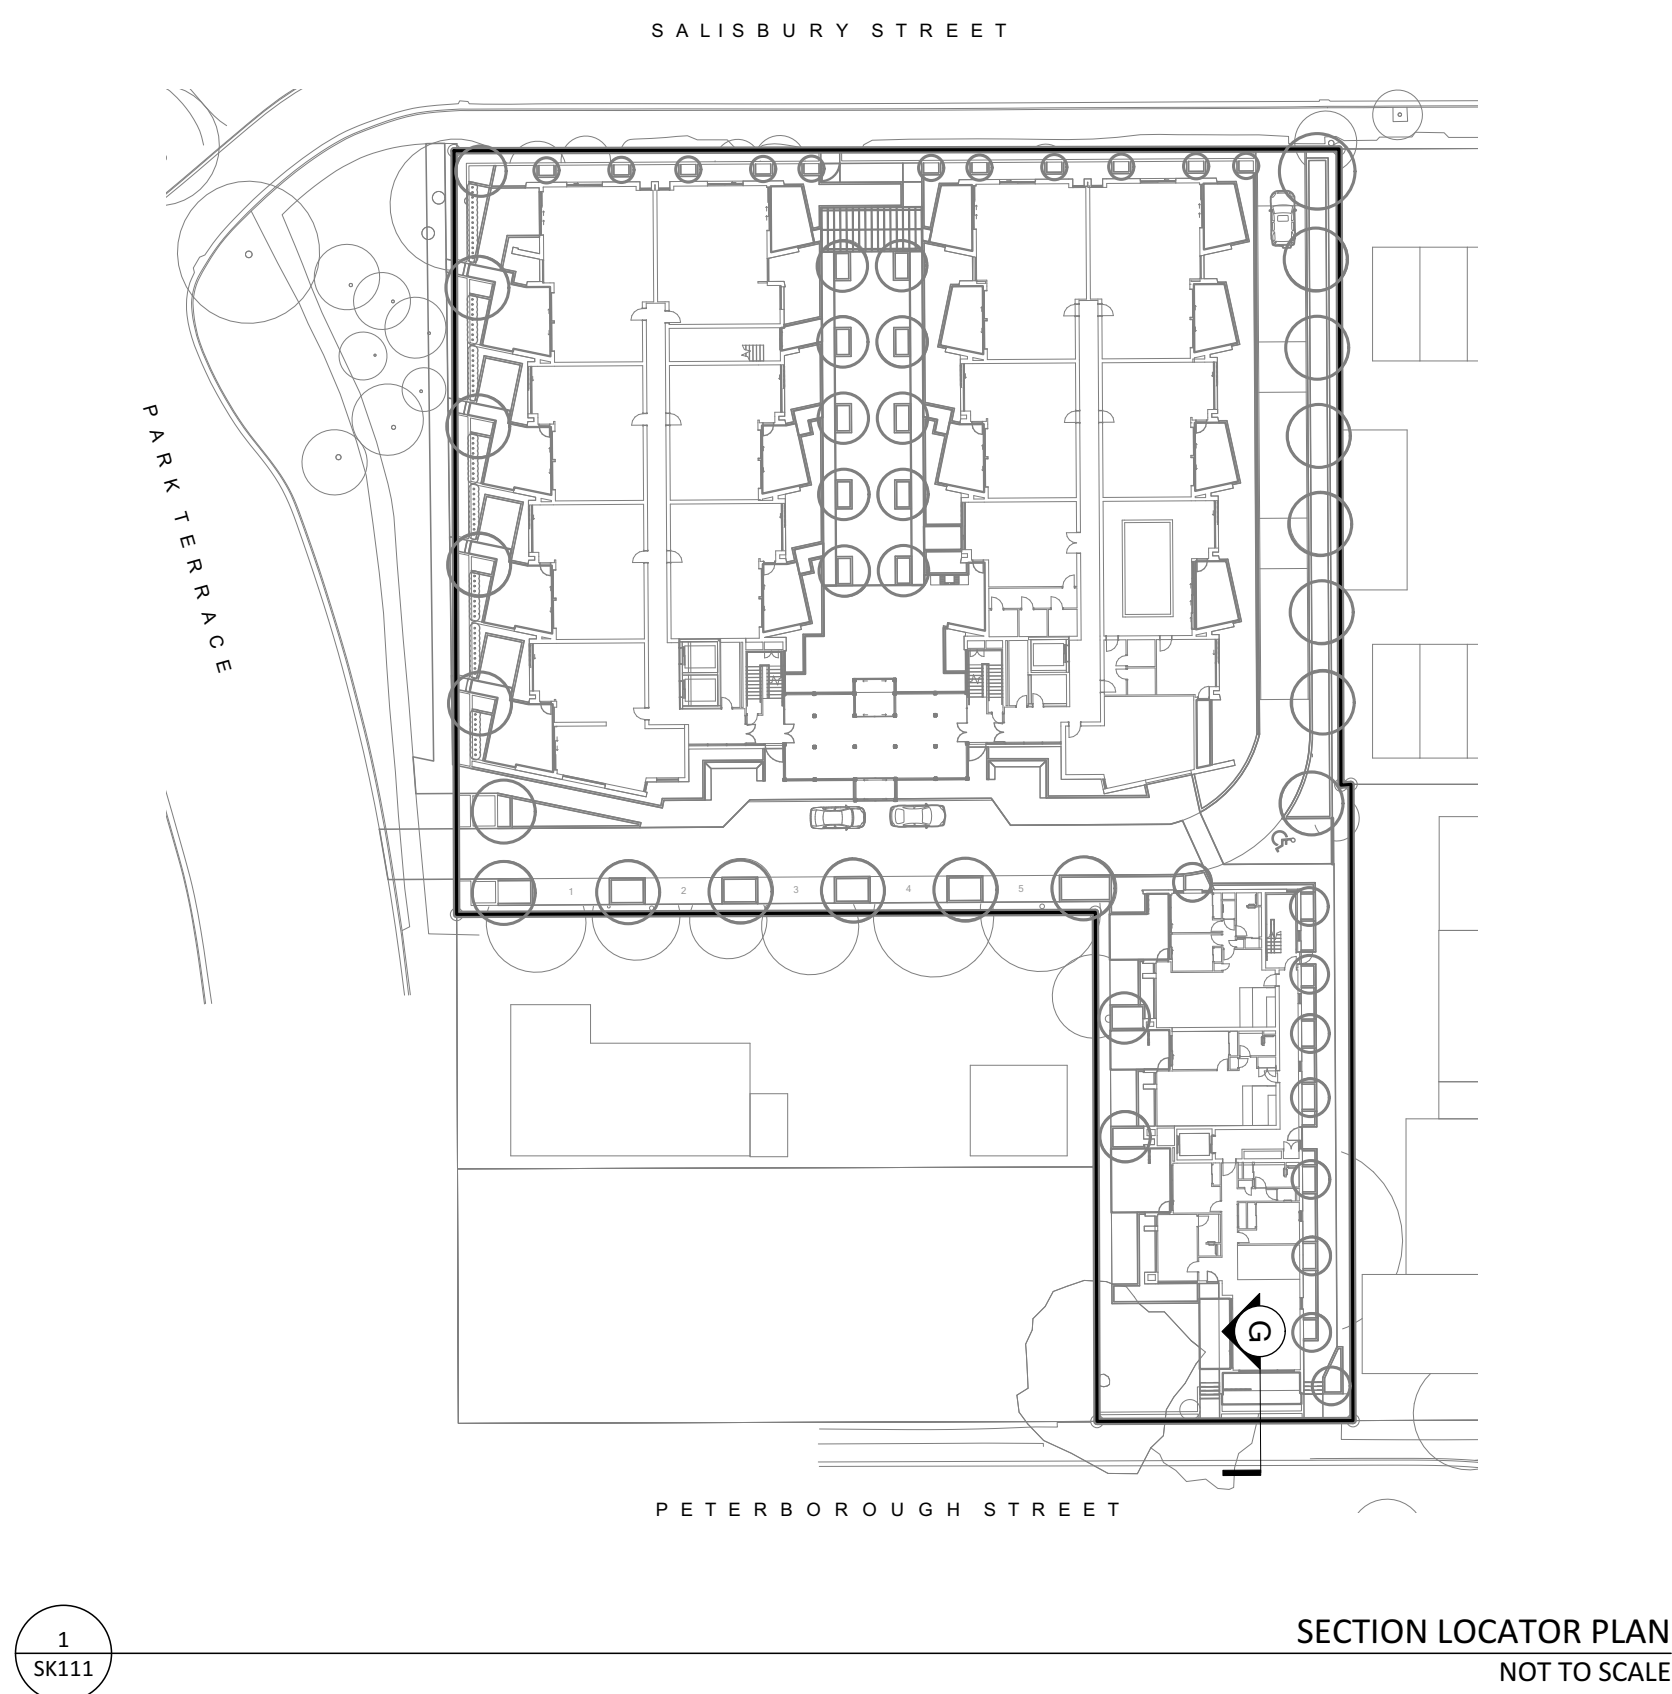

# PETERBOROUGH STREET APARTMENTS

## SITE SECTION G