

┌


┐ All dimension to be verified on site before producing shop drawings or commencing any work. Do not scale. The copyright of this drawing remains with Warren and Mahoney Architects Ltd.

Revisions


- A 22/11/19 COORDINATION SET  
B 18/12/19 DRAFT RESOURCE CONSENT  
C 09/03/20 FOR INFORMATION  
D 13/03/20 FINAL DRAFT  
E 27/03/20 RESOURCE CONSENT ISSUE  
F 15/05/20 RESOURCE CONSENT RFI  
G 16/6/20 RESOURCE CONSENT RFI

Notes


SUMMER SOLSTICE

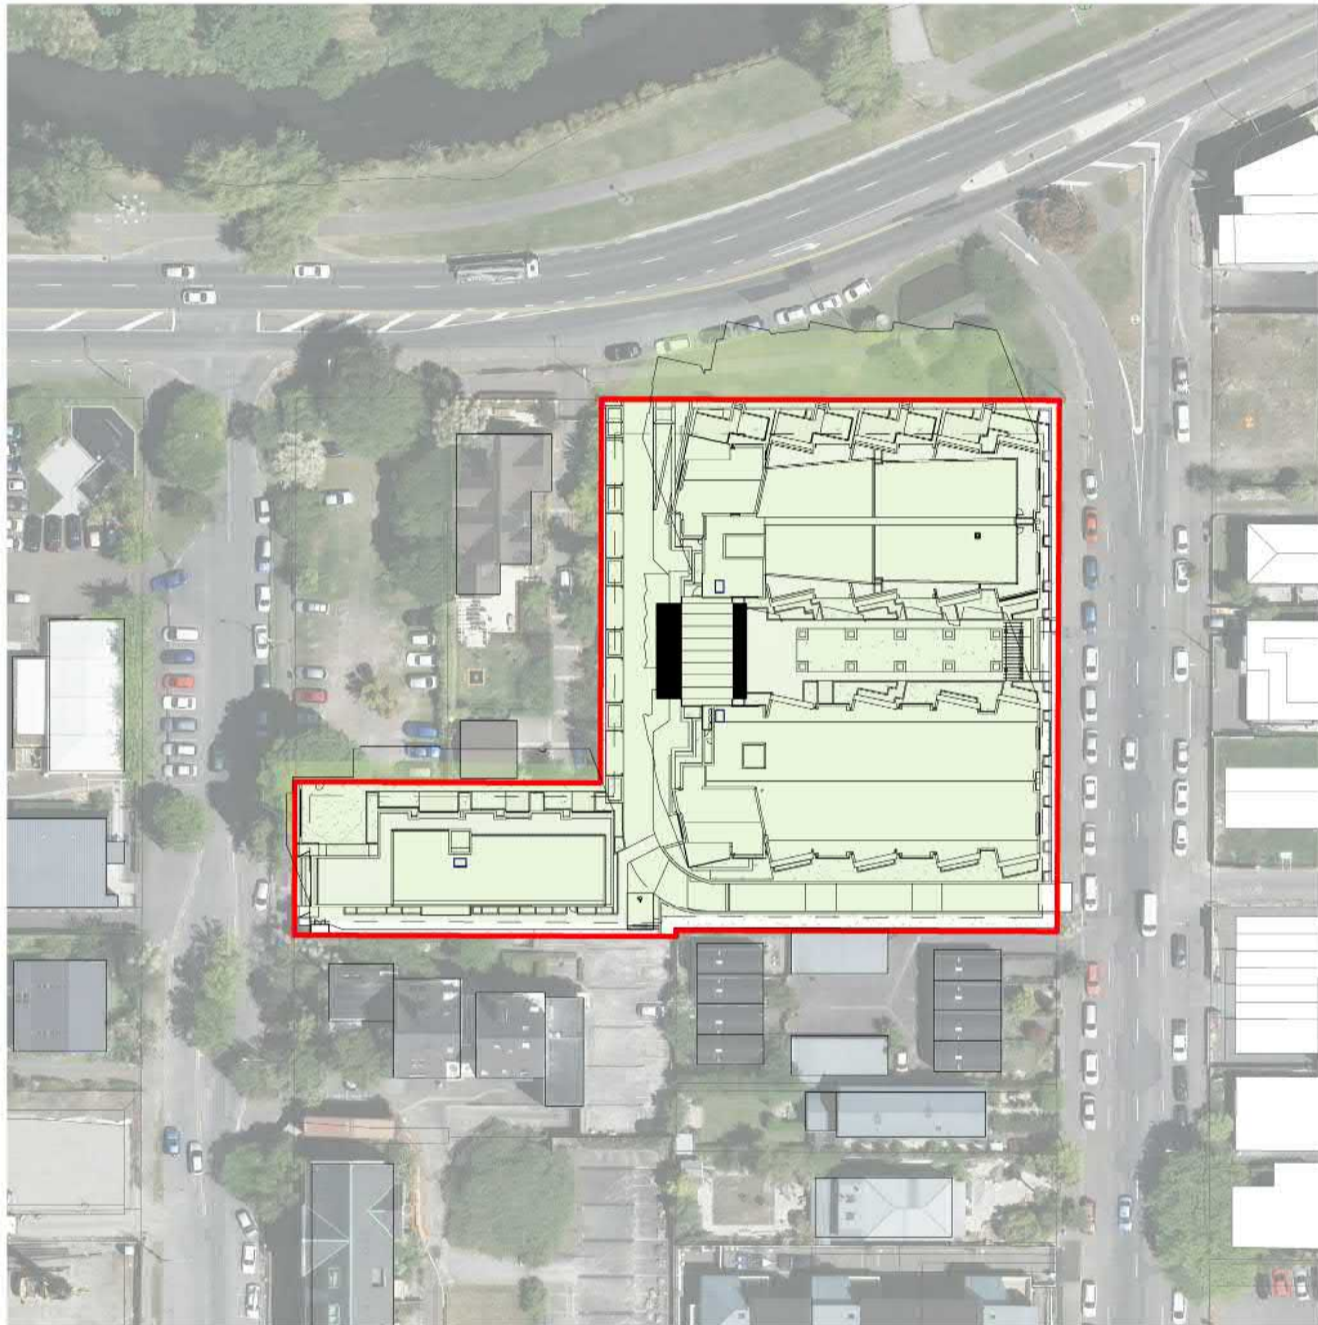

4 22 DEC 10AM  
A0-060  
A1 sheet scale = 1 : 1000  
A3 sheet scale is twice scale shown above

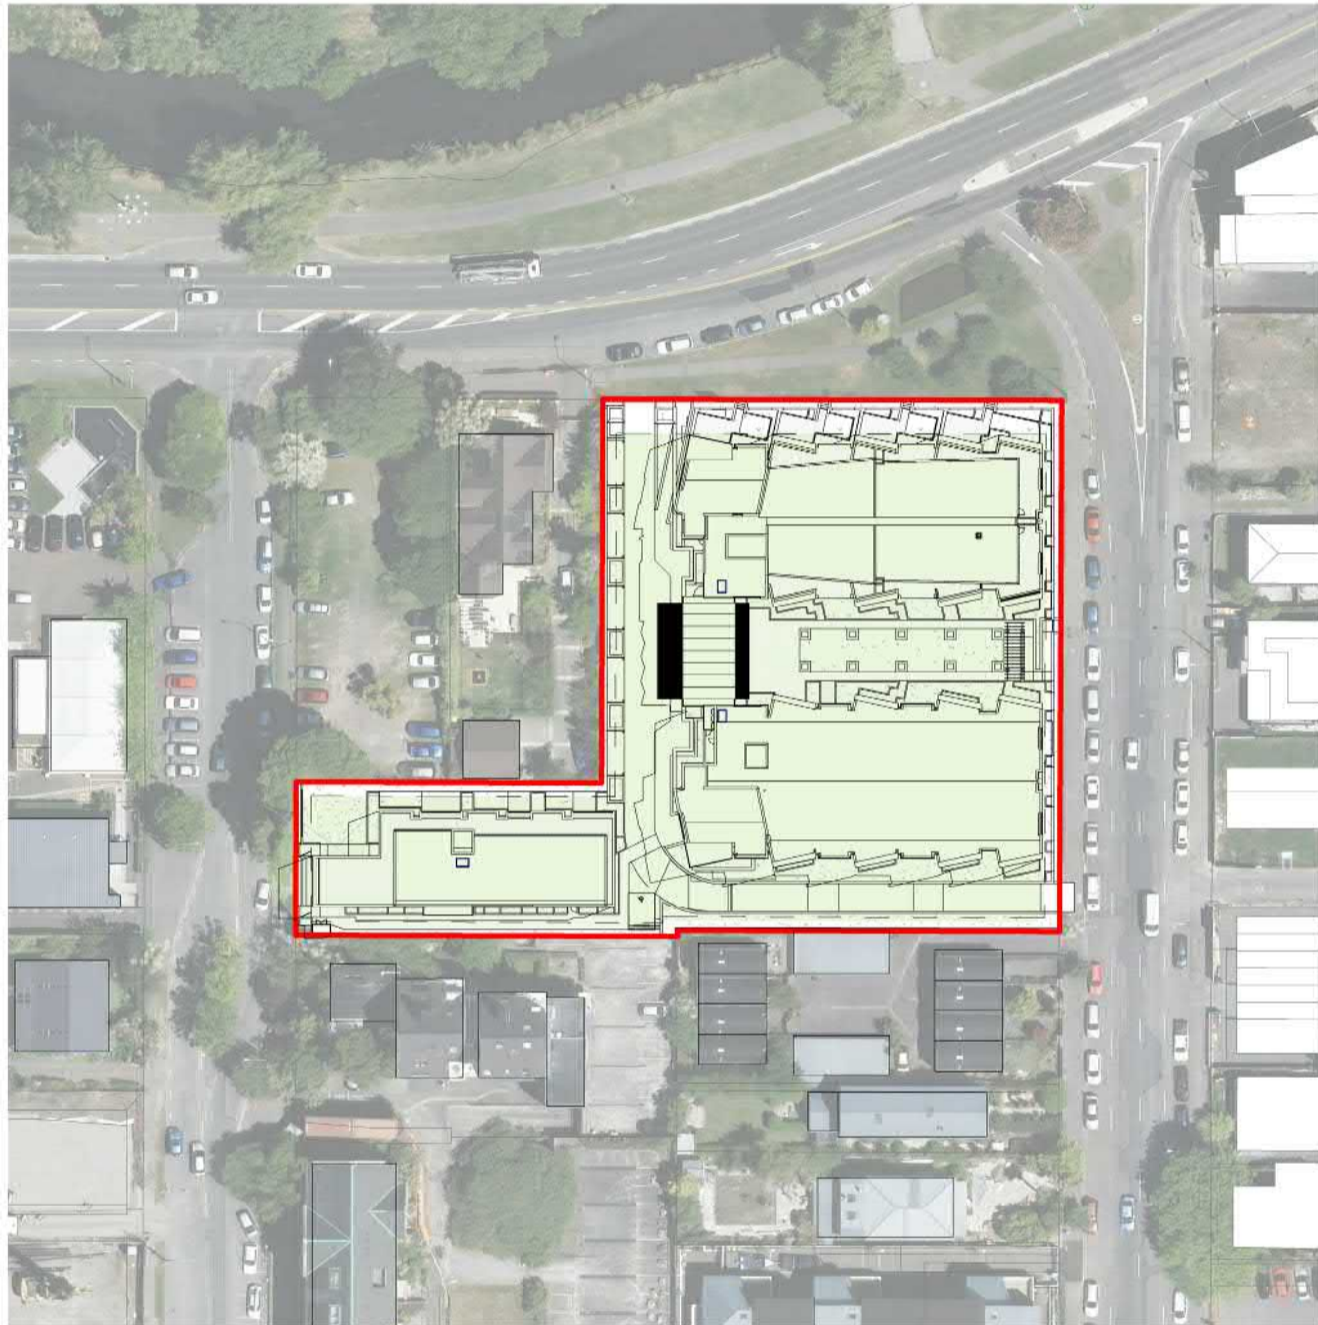

5 22 DEC 1PM  
A0-060  
A1 sheet scale = 1 : 1000  
A3 sheet scale is twice scale shown above

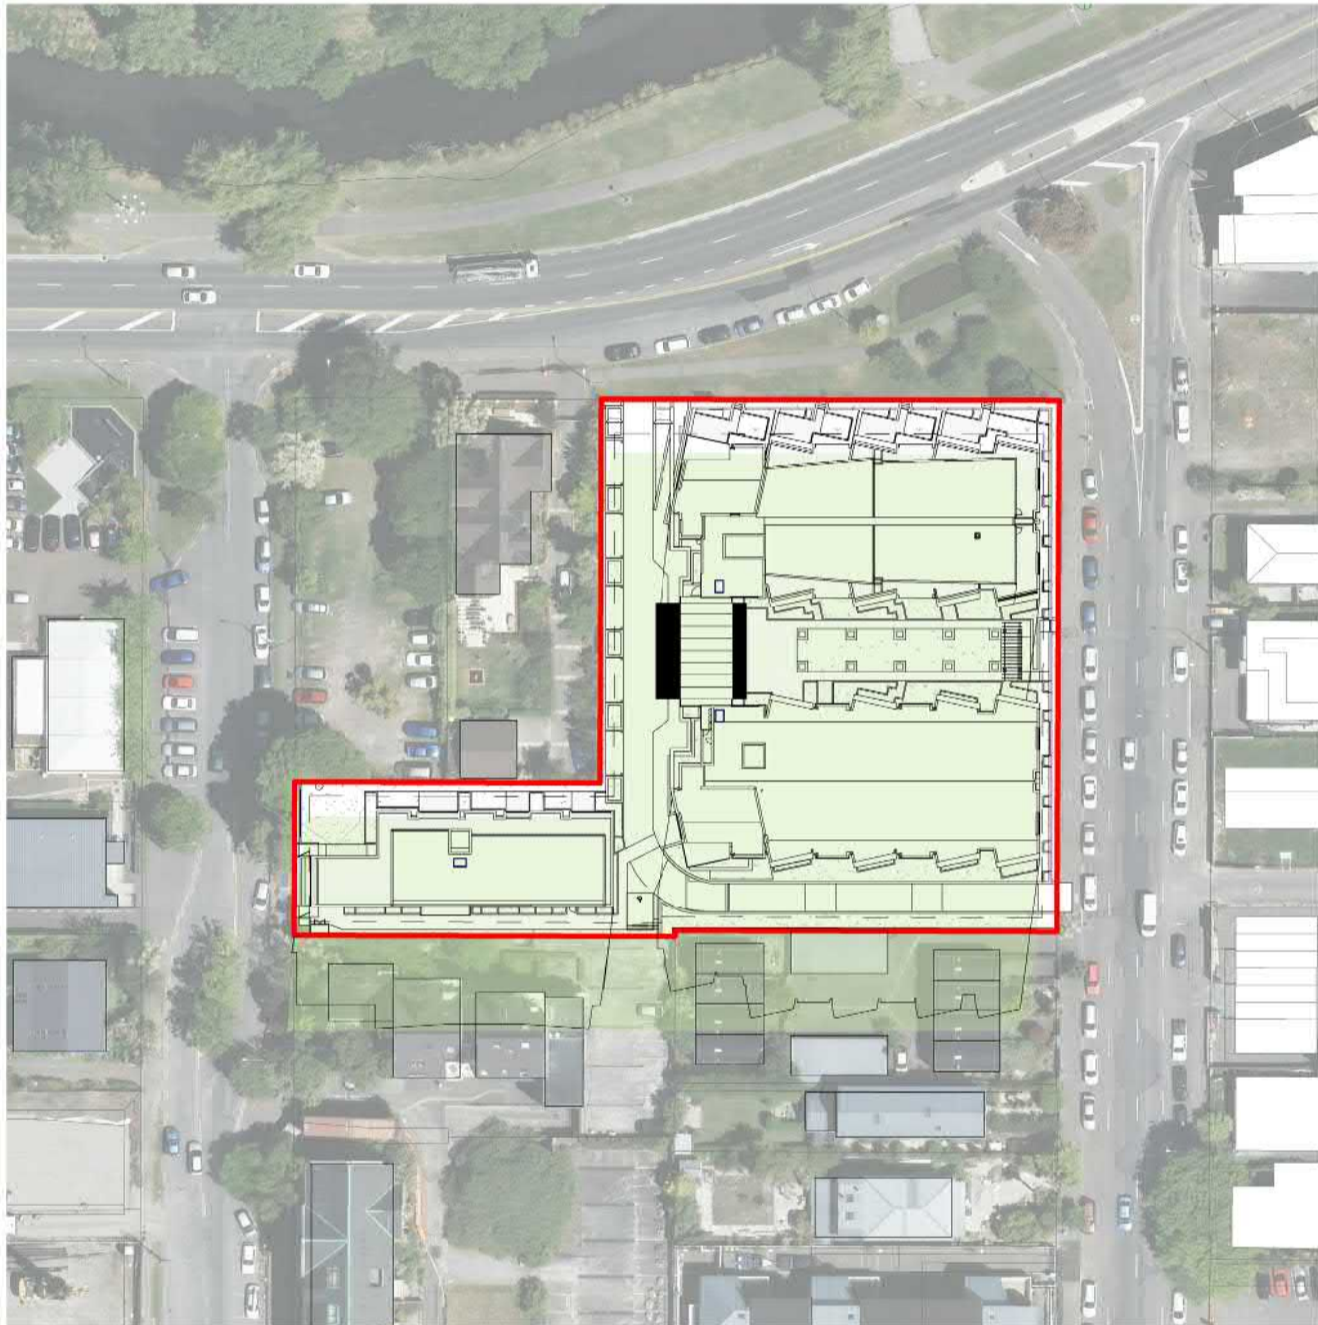

6 22 DEC 4PM  
A0-060  
A1 sheet scale = 1 : 1000  
A3 sheet scale is twice scale shown above

EXTENT OF SHADING PRODUCED BY A STRUCTURE BUILT TO THE 20M HEIGHT AND HIRB CONTROLS  
EXTENT OF SHADING PRODUCED BY PROPOSED DESIGN



Client  
RYMAN HEALTHCARE

Warren and Mahoney Architects  
New Zealand Ltd  
254 Montreal Street  
PO Box 25086  
Christchurch 8011  
New Zealand  
Phone + 64 3 961 5926

Registered Architects and Designers  
www.warrenandmahoney.com  
Project Title  
PARK TERRACE  
SITE TWO  
PETERBOROUGH


Drawing Title  
SITE .S02  
SUN STUDIES

Drawing Issue  
TECHNICAL  
ASSESSMENT


Drawing Details  
Scale As indicated @ A1  
Date 16/6/20  
Job No 8899  
Drawn WM Team  
Checked TDH

Drawing No  
.S02 .A0-200  
Revision  
G


SPRING EQUINOX

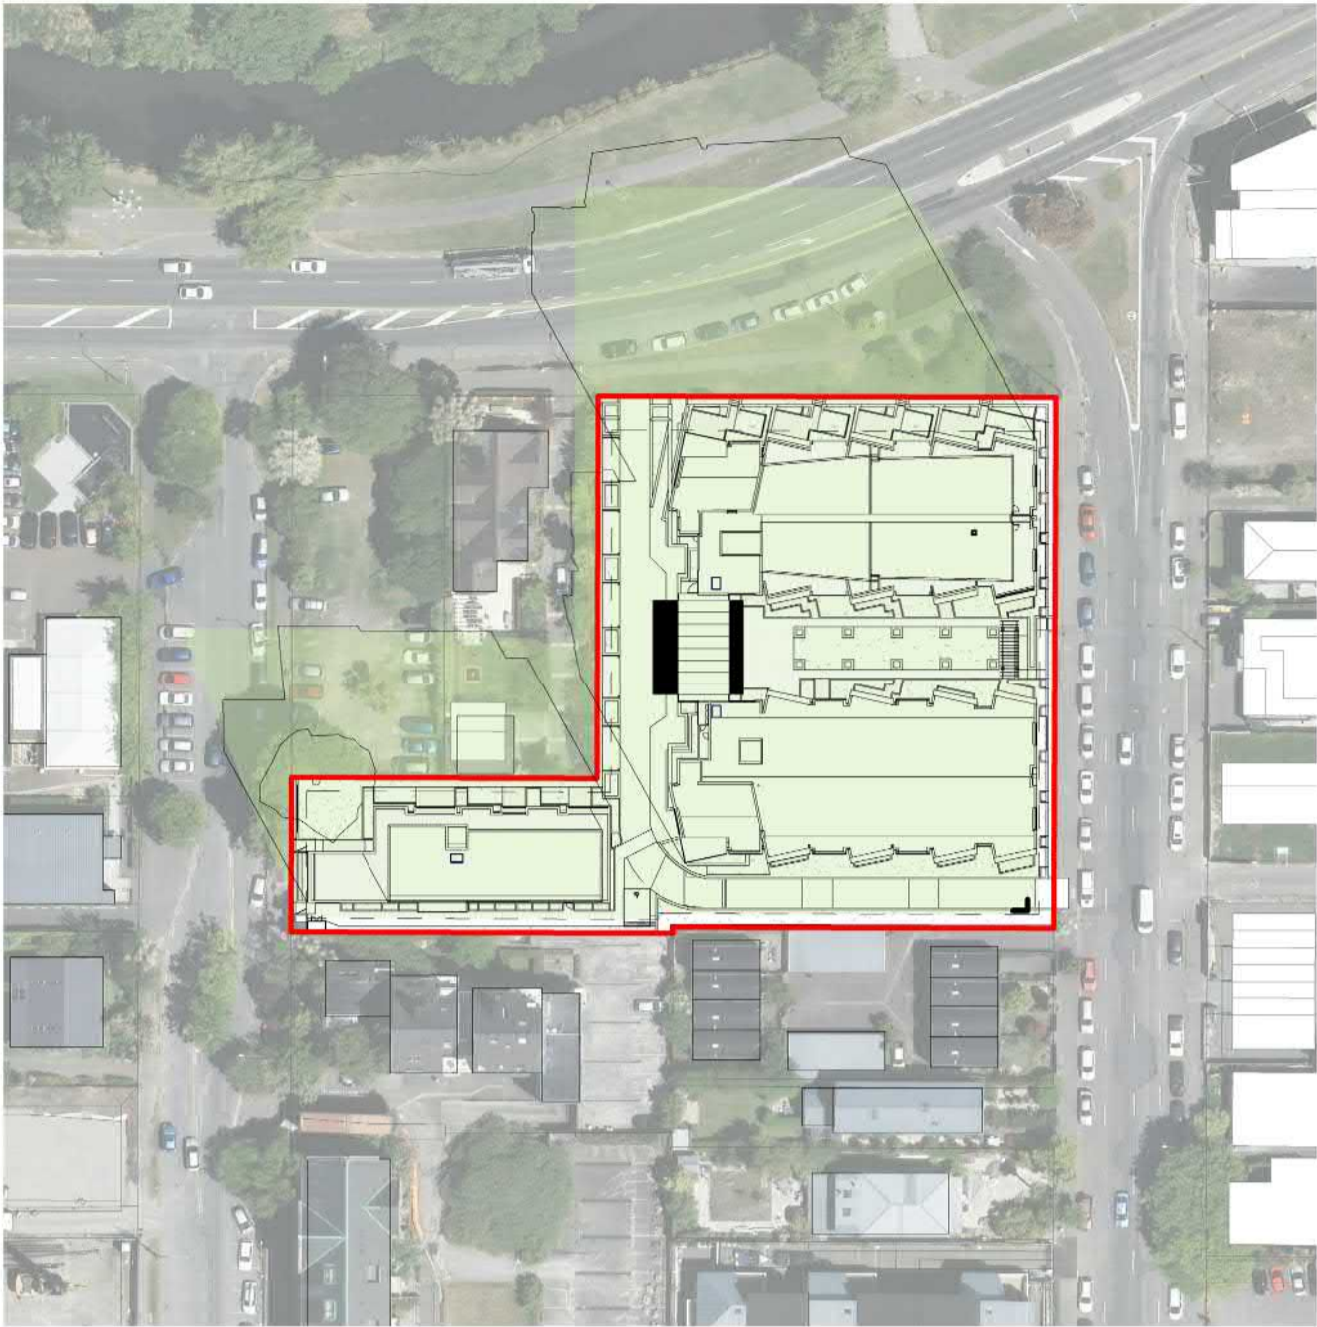


2 23 SEPT 9AM  
A0-060  
A1 sheet scale = 1 : 1000  
A3 sheet scale is twice scale shown above

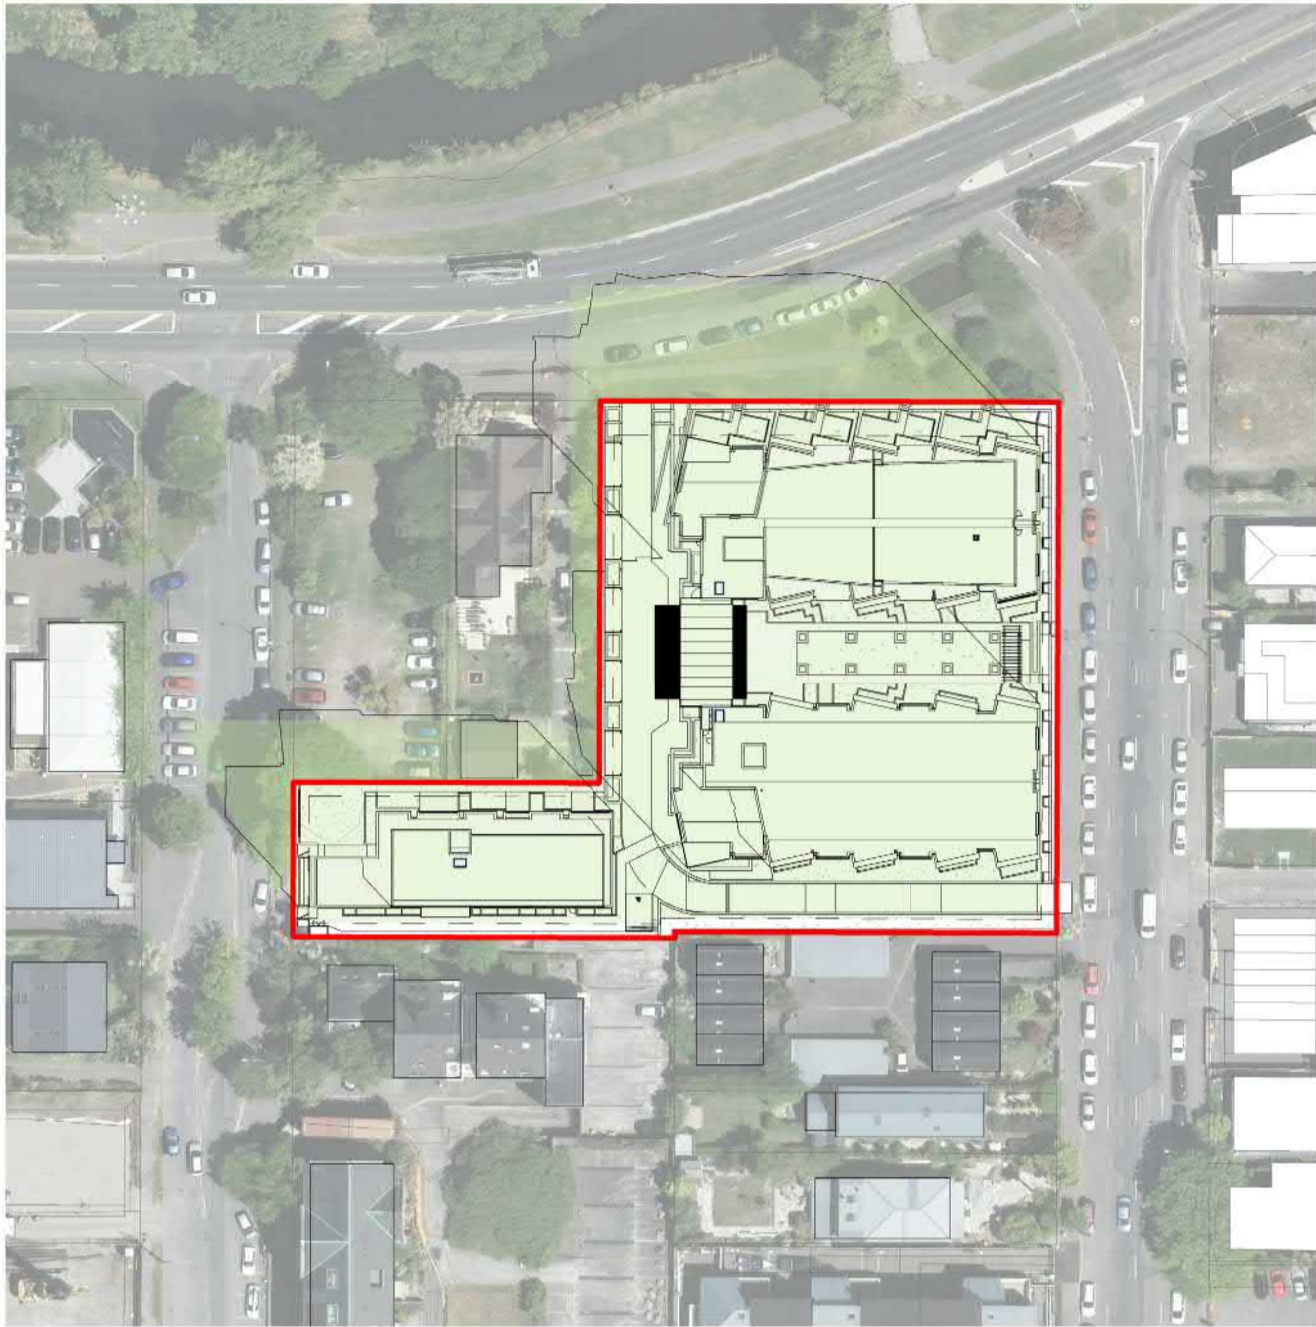


1 23 SEPT 10AM  
A0-060  
A1 sheet scale = 1 : 1000  
A3 sheet scale is twice scale shown above

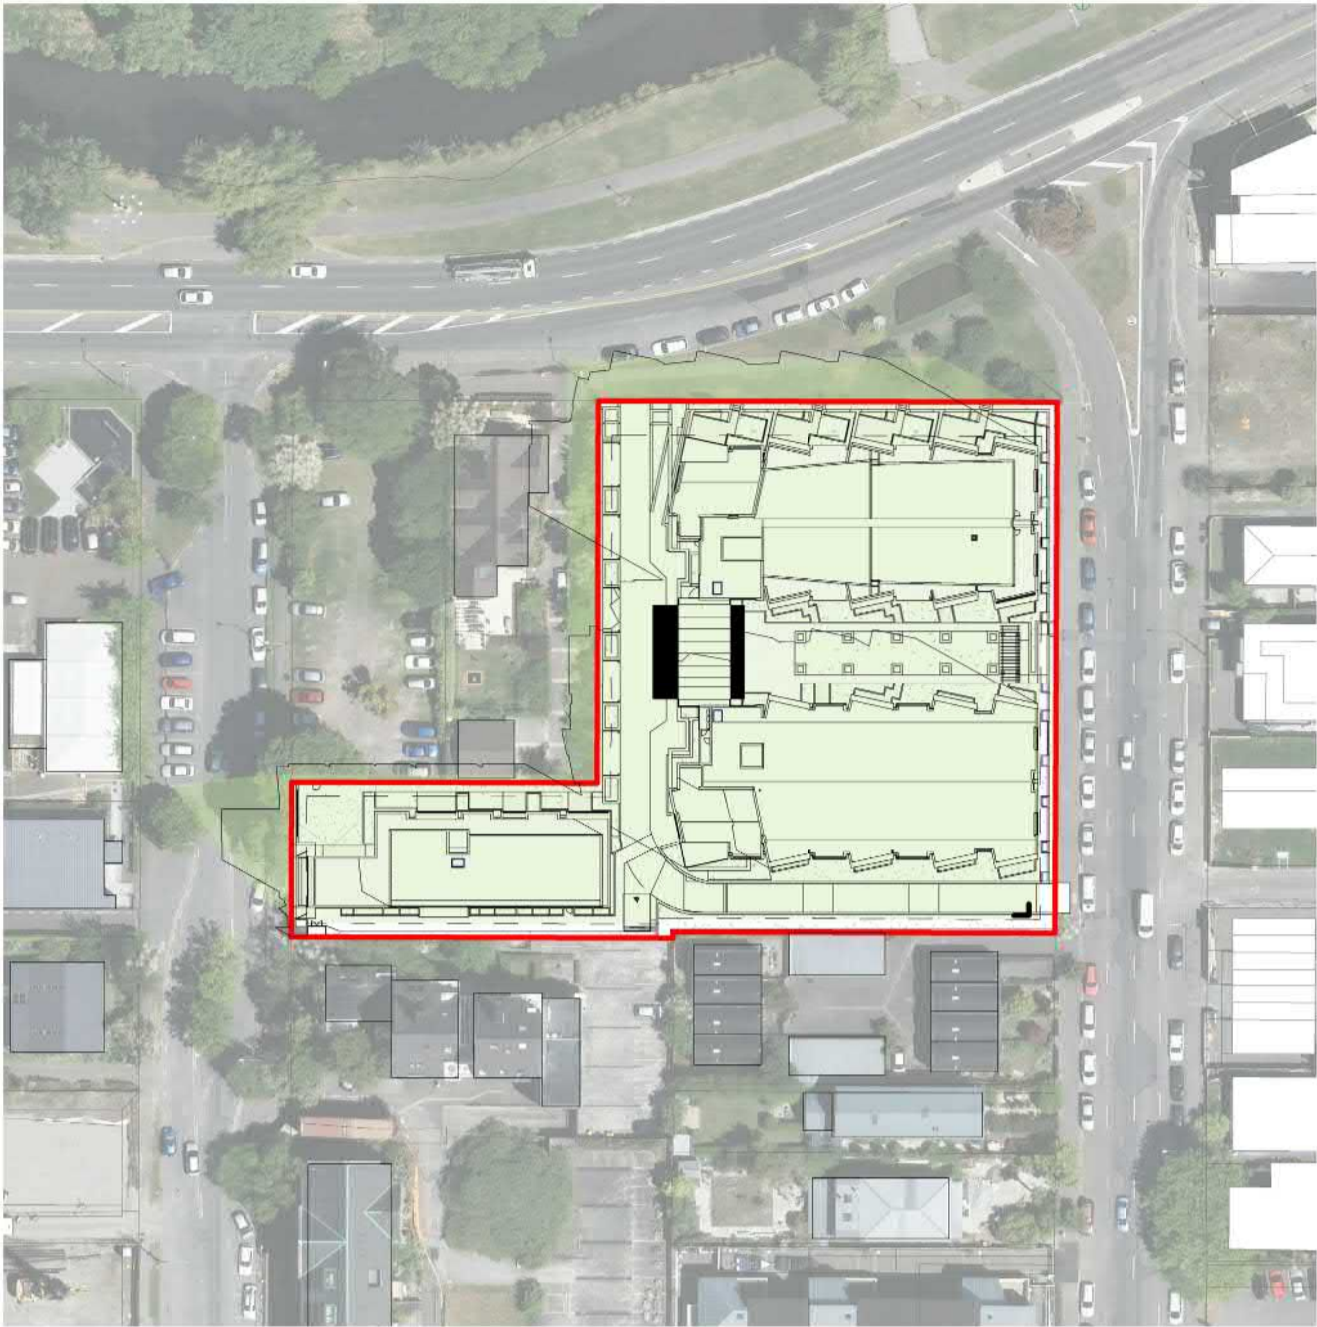


3 23 SEPT 11AM  
A0-060  
A1 sheet scale = 1 : 1000  
A3 sheet scale is twice scale shown above

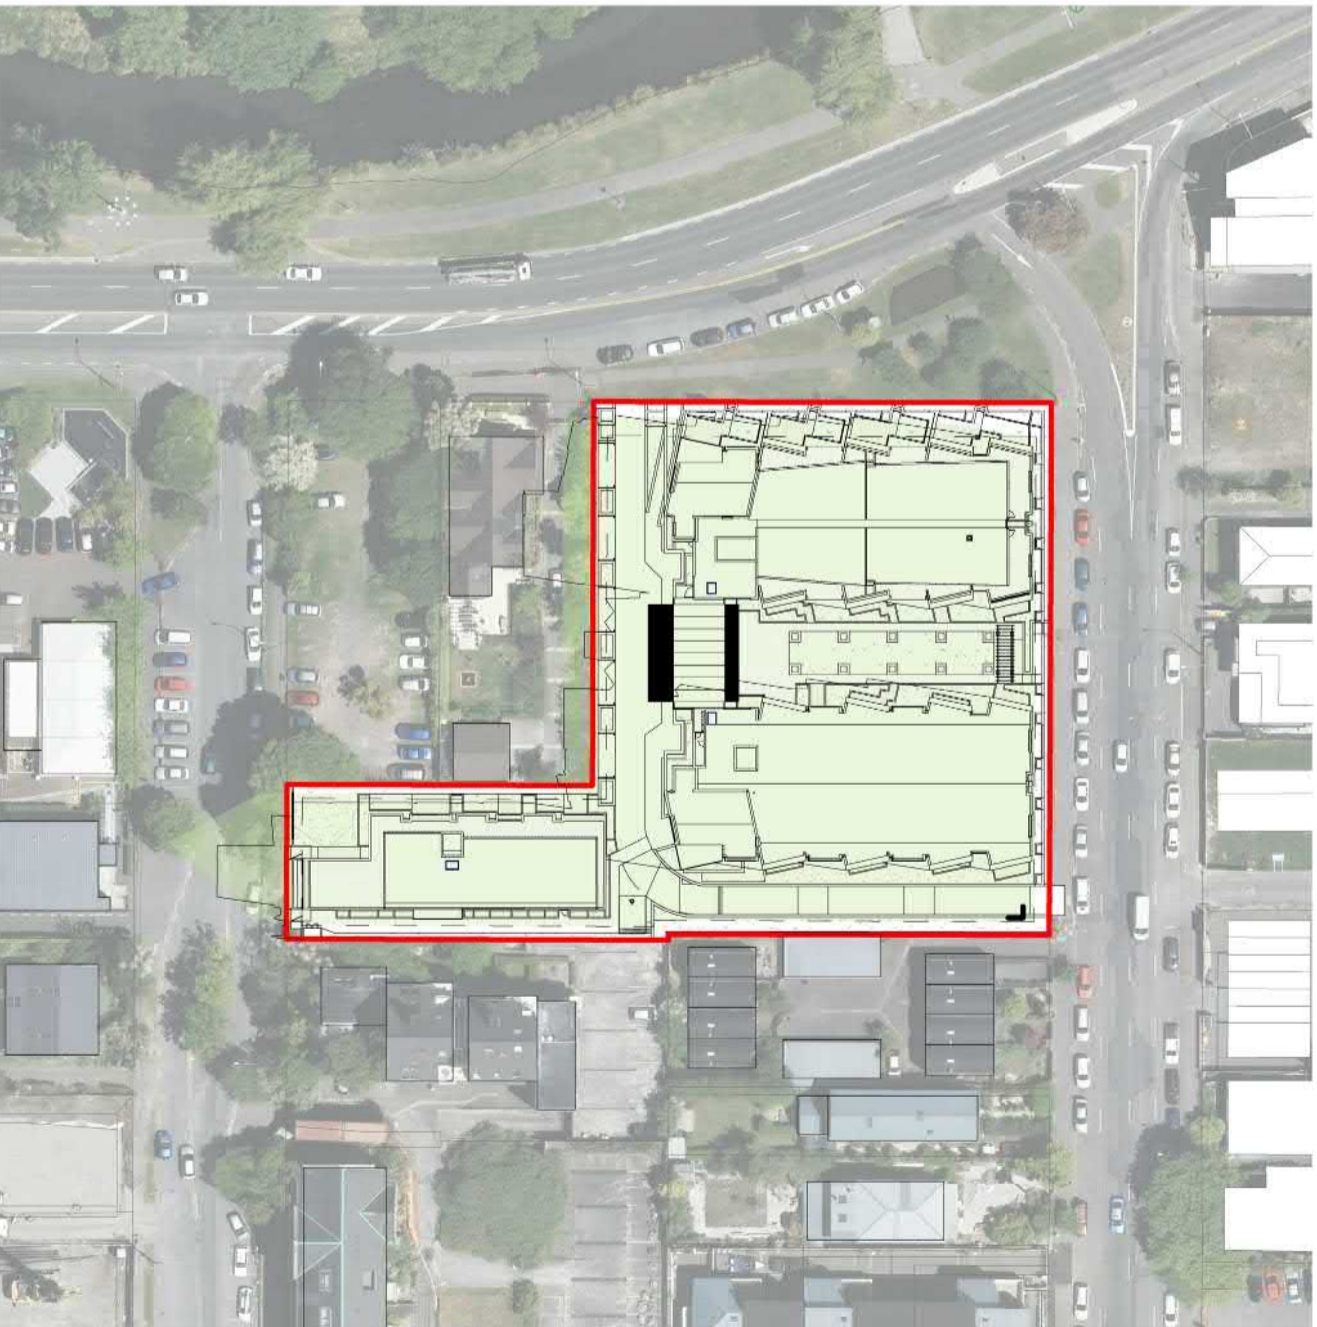

4 23 SEPT NOON  
A0-060  
A1 sheet scale = 1 : 1000  
A3 sheet scale is twice scale shown above

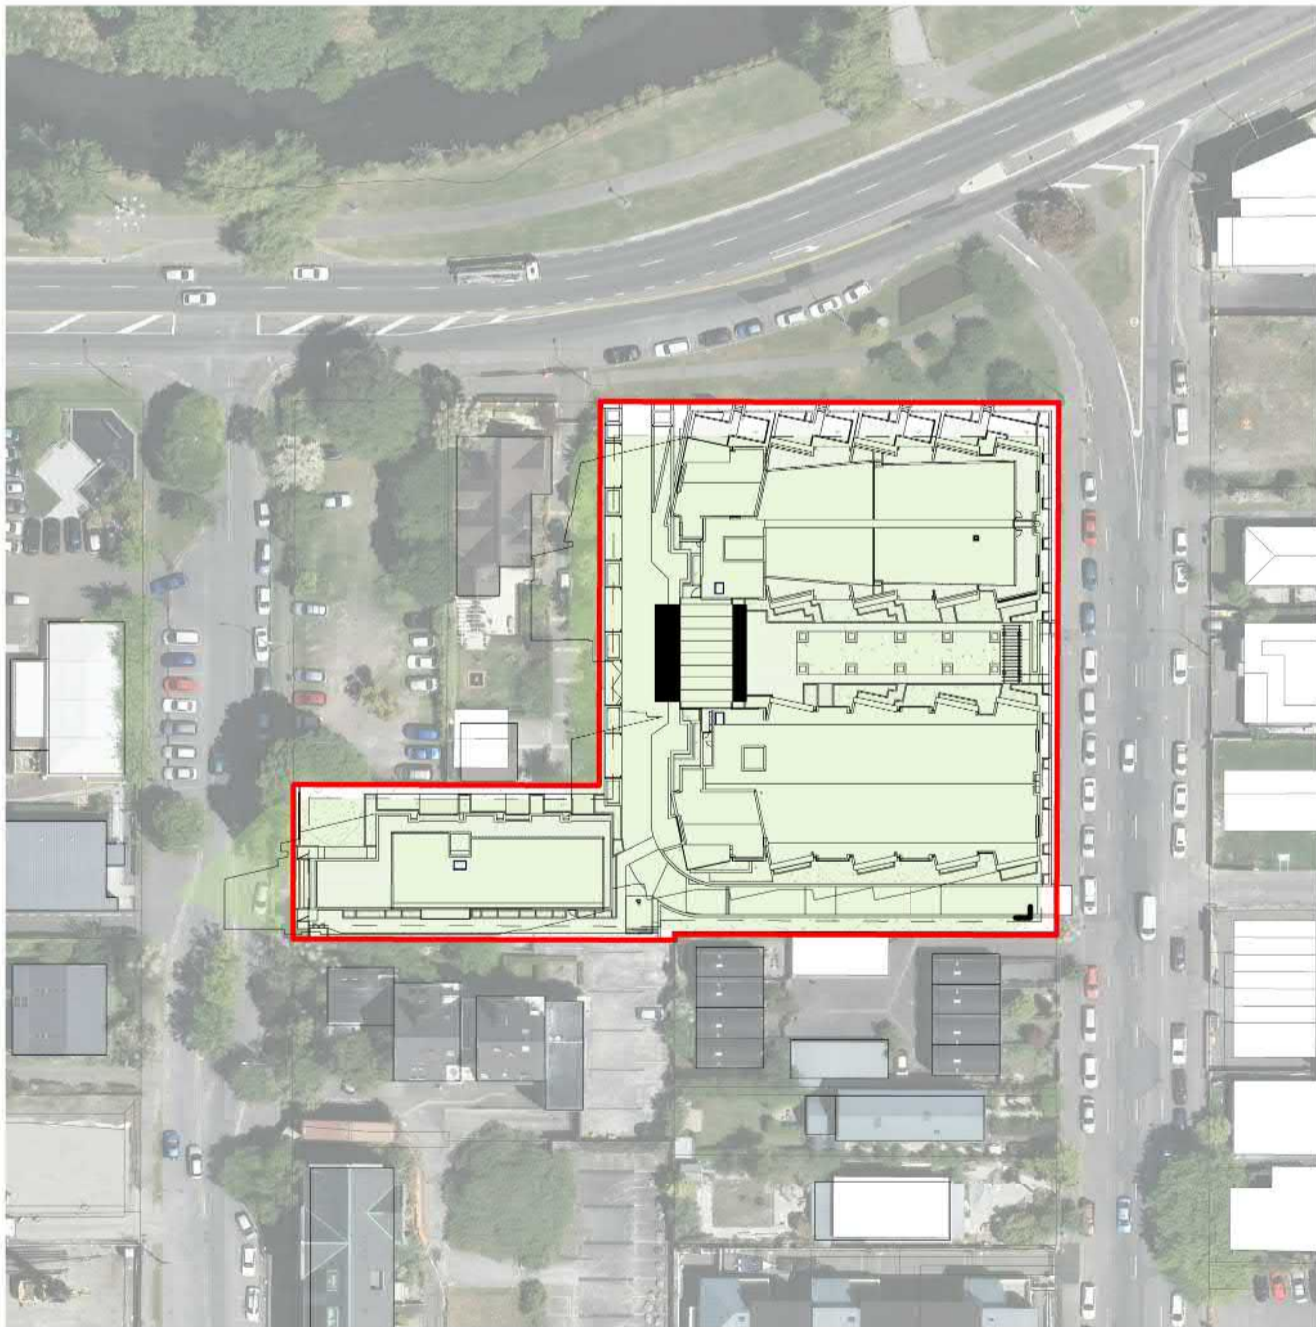

5 23 SEPT 1PM  
A0-060  
A1 sheet scale = 1 : 1000  
A3 sheet scale is twice scale shown above

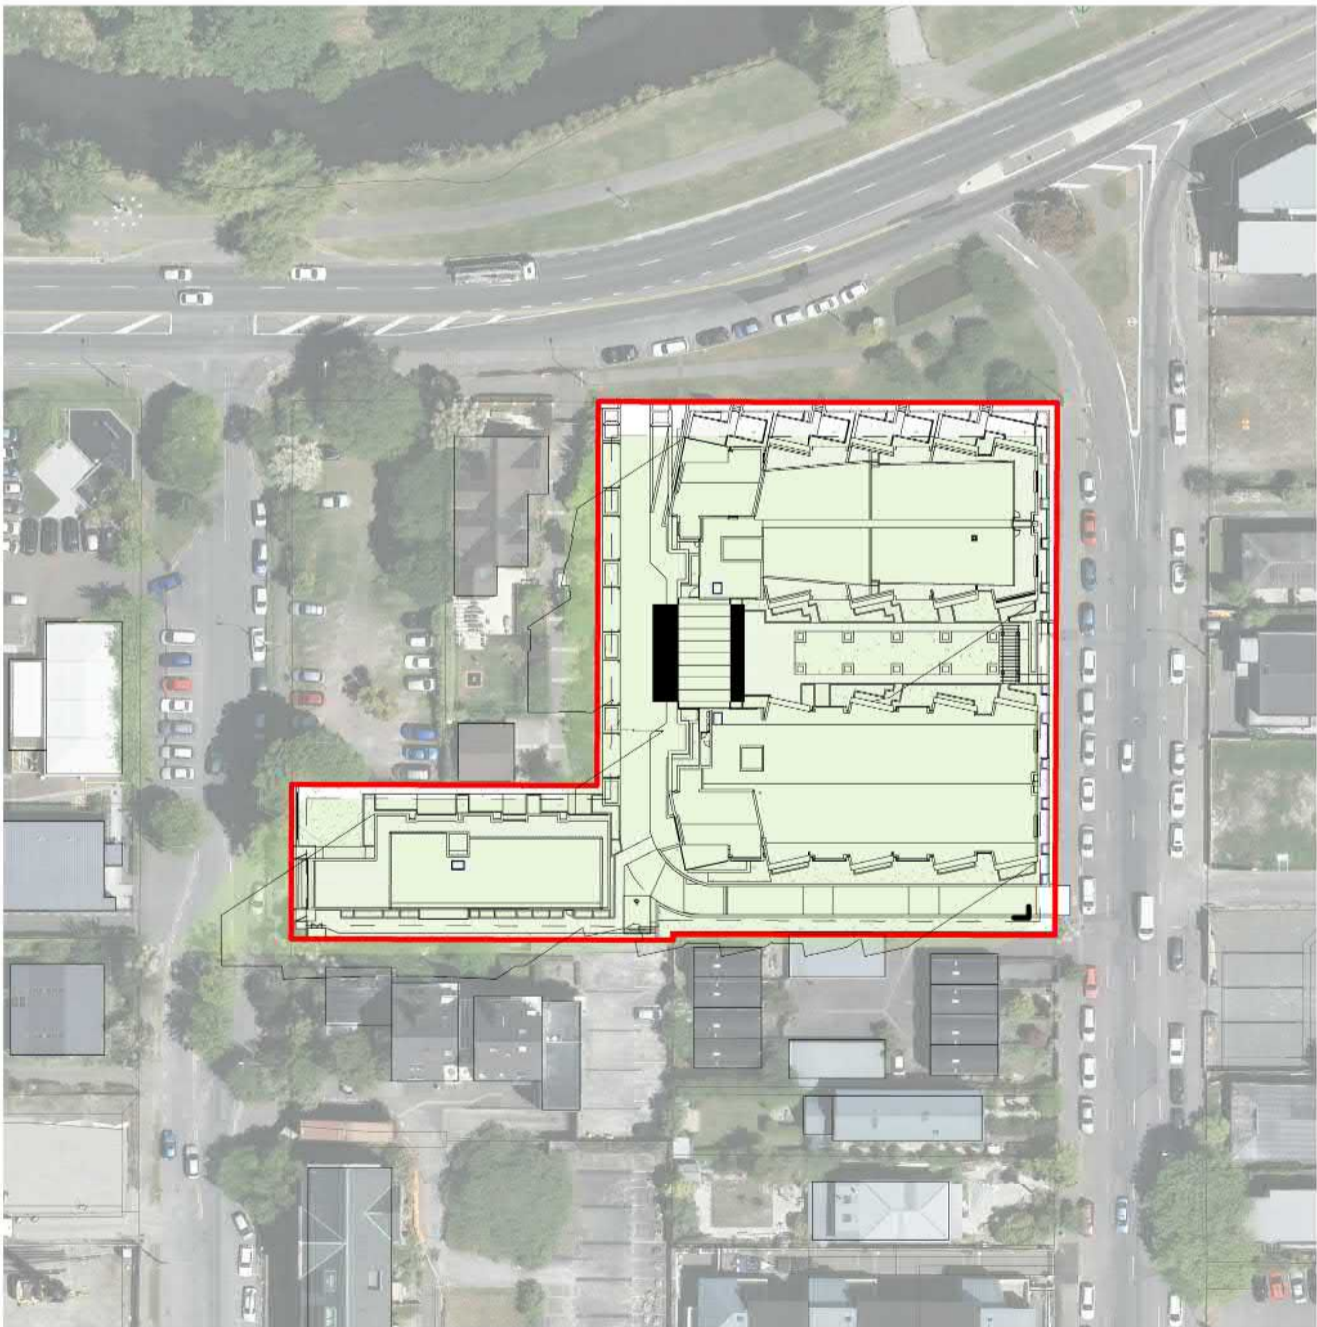

6 23 SEPT 2PM  
A0-060  
A1 sheet scale = 1 : 1000  
A3 sheet scale is twice scale shown above

EXTENT OF SHADING PRODUCED BY A STRUCTURE BUILT TO THE 20M HEIGHT AND HIRB CONTROLS  
EXTENT OF SHADING PRODUCED BY PROPOSED DESIGN

All dimension to be verified on site before producing shop drawings or commencing any work.  
Do not scale. The copyright of this drawing remains with Warren and Mahoney Architects Ltd.

Revisions

- A 22/11/19 COORDINATION SET  
B 18/12/19 DRAFT RESOURCE CONSENT  
C 09/03/20 FOR INFORMATION  
D 13/03/20 FINAL DRAFT  
E 27/03/20 RESOURCE CONSENT ISSUE  
F 15/05/20 RESOURCE CONSENT RFI  
G 16/6/20 RESOURCE CONSENT RFI

Notes

Client

RYMAN HEALTHCARE

Warren and Mahoney Architects  
New Zealand Ltd

254 Montreal Street  
PO Box 25086  
Christchurch 8011  
New Zealand  
Phone + 64 3 961 5926

Registered Architects and Designers  
www.warrenandmahoney.com

Project Title

PARK TERRACE  
SITE TWO  
PETERBOROUGH

Drawing Title

SITE .S02  
SUN STUDIES

Drawing Issue

TECHNICAL  
ASSESSMENT

Drawing Details

Scale As indicated @ A1  
Date 16/6/20  
Job No 8899  
Drawn WM Team  
Checked TDH

Drawing No

.S02 .A0-201


Revision

G

Revisions


A 16/6/20 RESOURCE CONSENT RFI

Notes

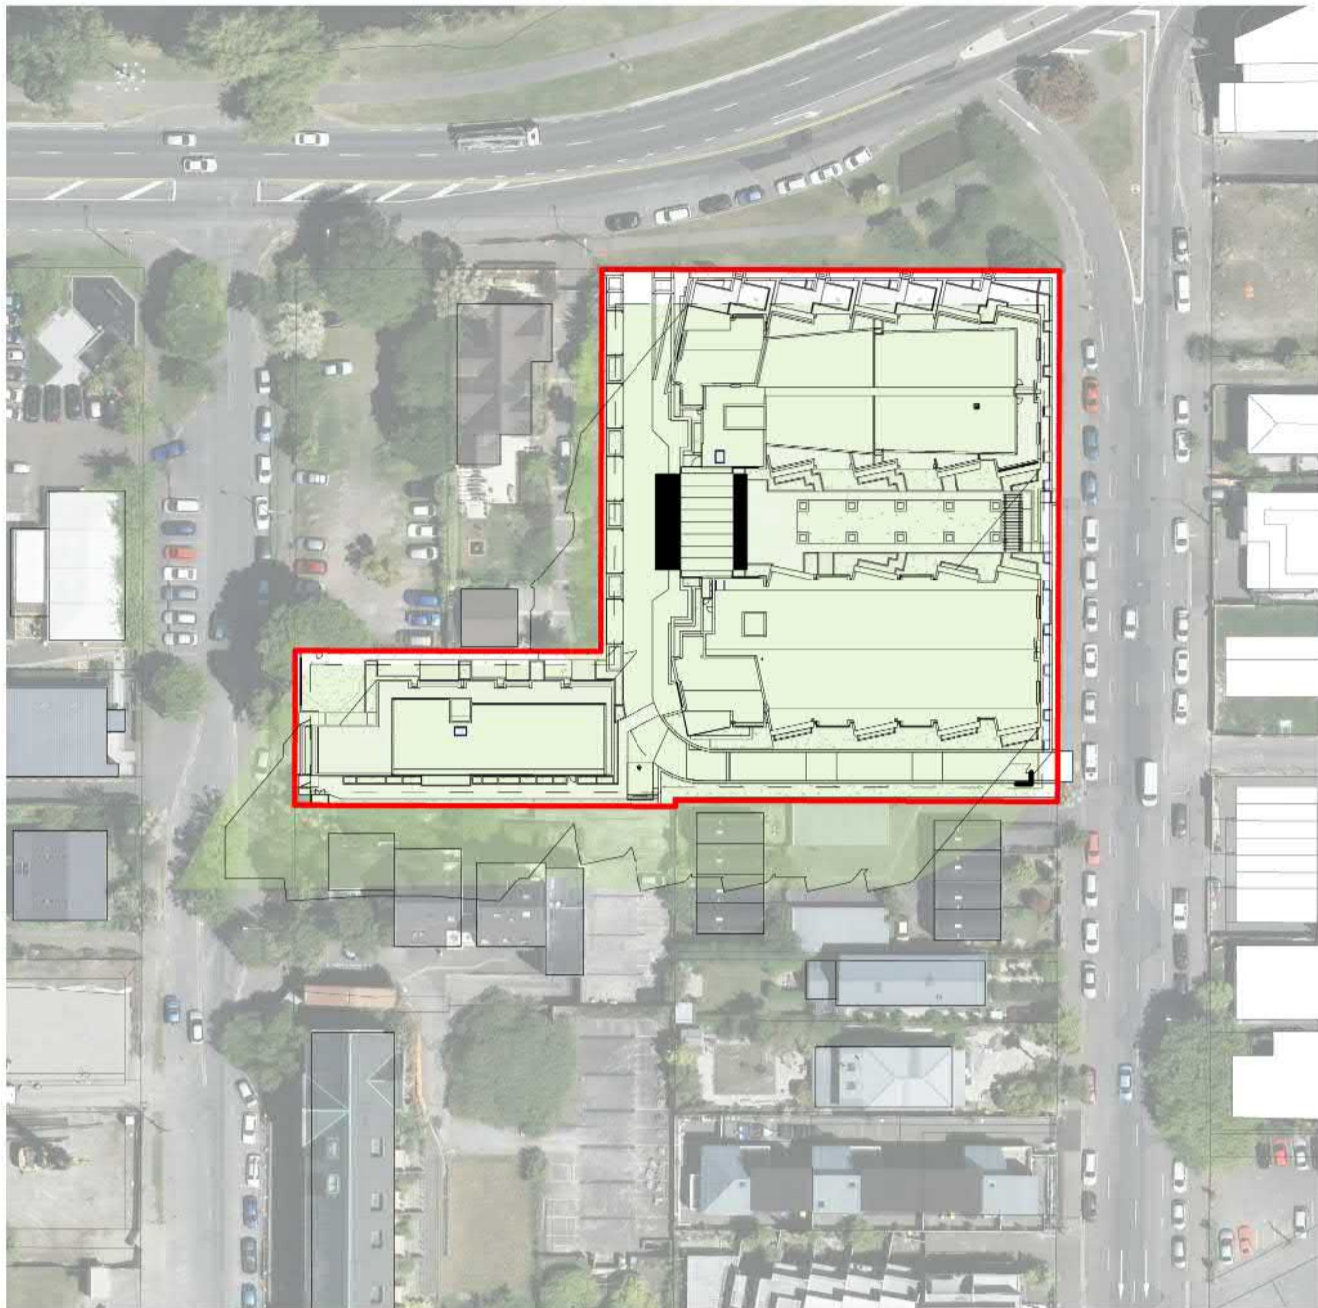


3 23 SEPT 3PM

A0-060  
A1 sheet scale = 1 : 1000  
A3 sheet scale is twice scale shown above

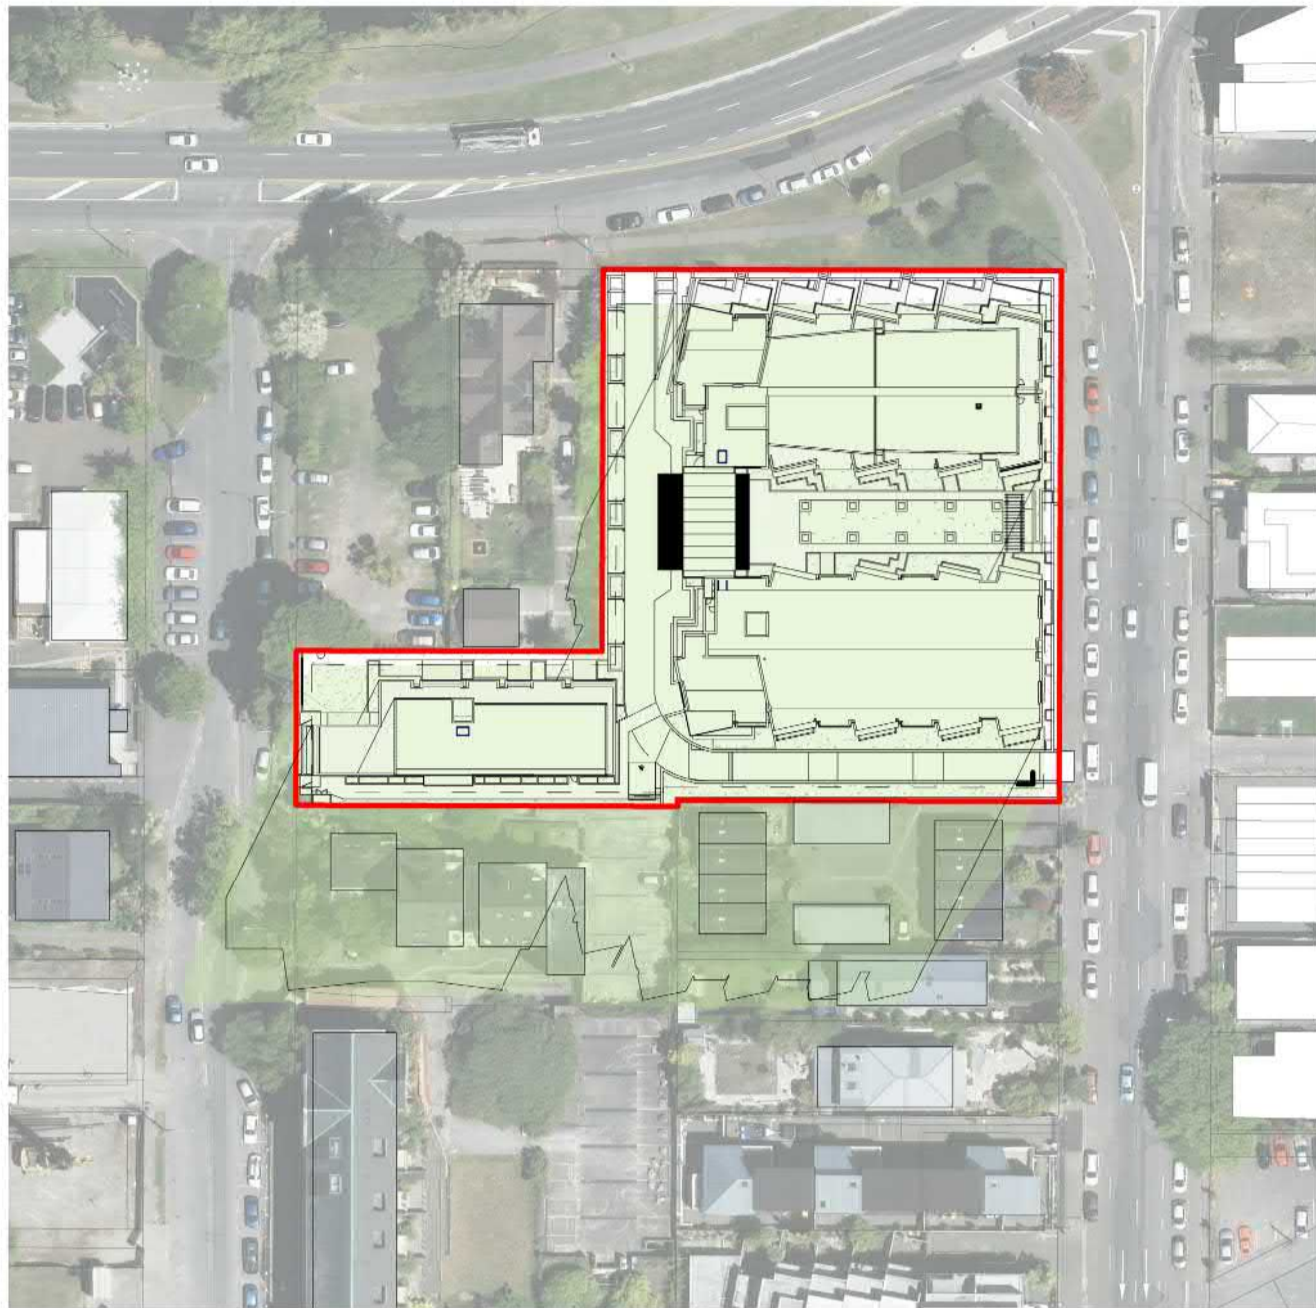

2 23 SEPT 4PM

A0-060  
A1 sheet scale = 1 : 1000  
A3 sheet scale is twice scale shown above

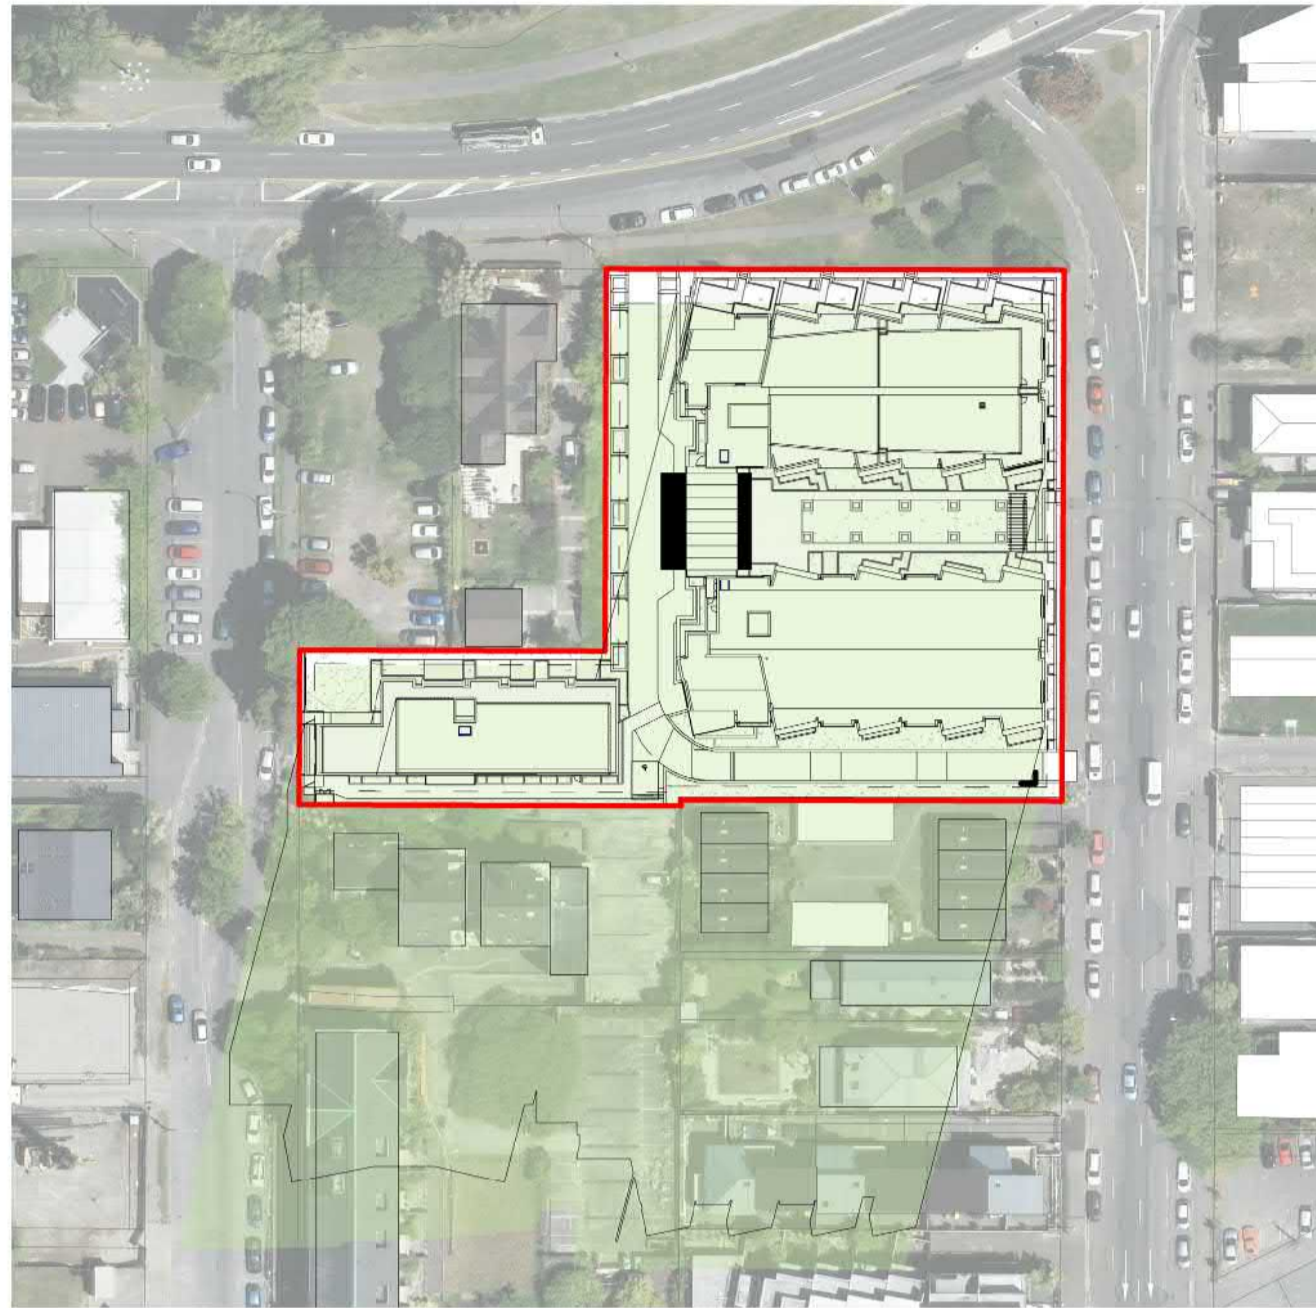

1 23 SEPT 5PM

A0-060  
A1 sheet scale = 1 : 1000  
A3 sheet scale is twice scale shown above



Client

RYMAN HEALTHCARE

Warren and Mahoney Architects  
New Zealand Ltd

254 Montreal Street  
PO Box 25086  
Christchurch 8011  
New Zealand  
Phone + 64 3 961 5926

Registered Architects and Designers  
www.warrenandmahoney.com

Project Title

PARK TERRACE  
SITE TWO  
PETERBOROUGH

Drawing Title

.S02  
SUN STUDIES

Drawing Issue

TECHNICAL  
ASSESSMENT

Drawing Details

Scale 1 : 1000 @ A1  
Date 16/6/20  
Job No 8899  
Drawn WM TEAM  
Checked TDH

Drawing No

.S02 .A0-202


Revision

(A)

WINTER SOLSTICE




**1 21 JUNE 9AM**  
A1 sheet scale = 1 : 1000  
A3 sheet scale is twice scale shown above

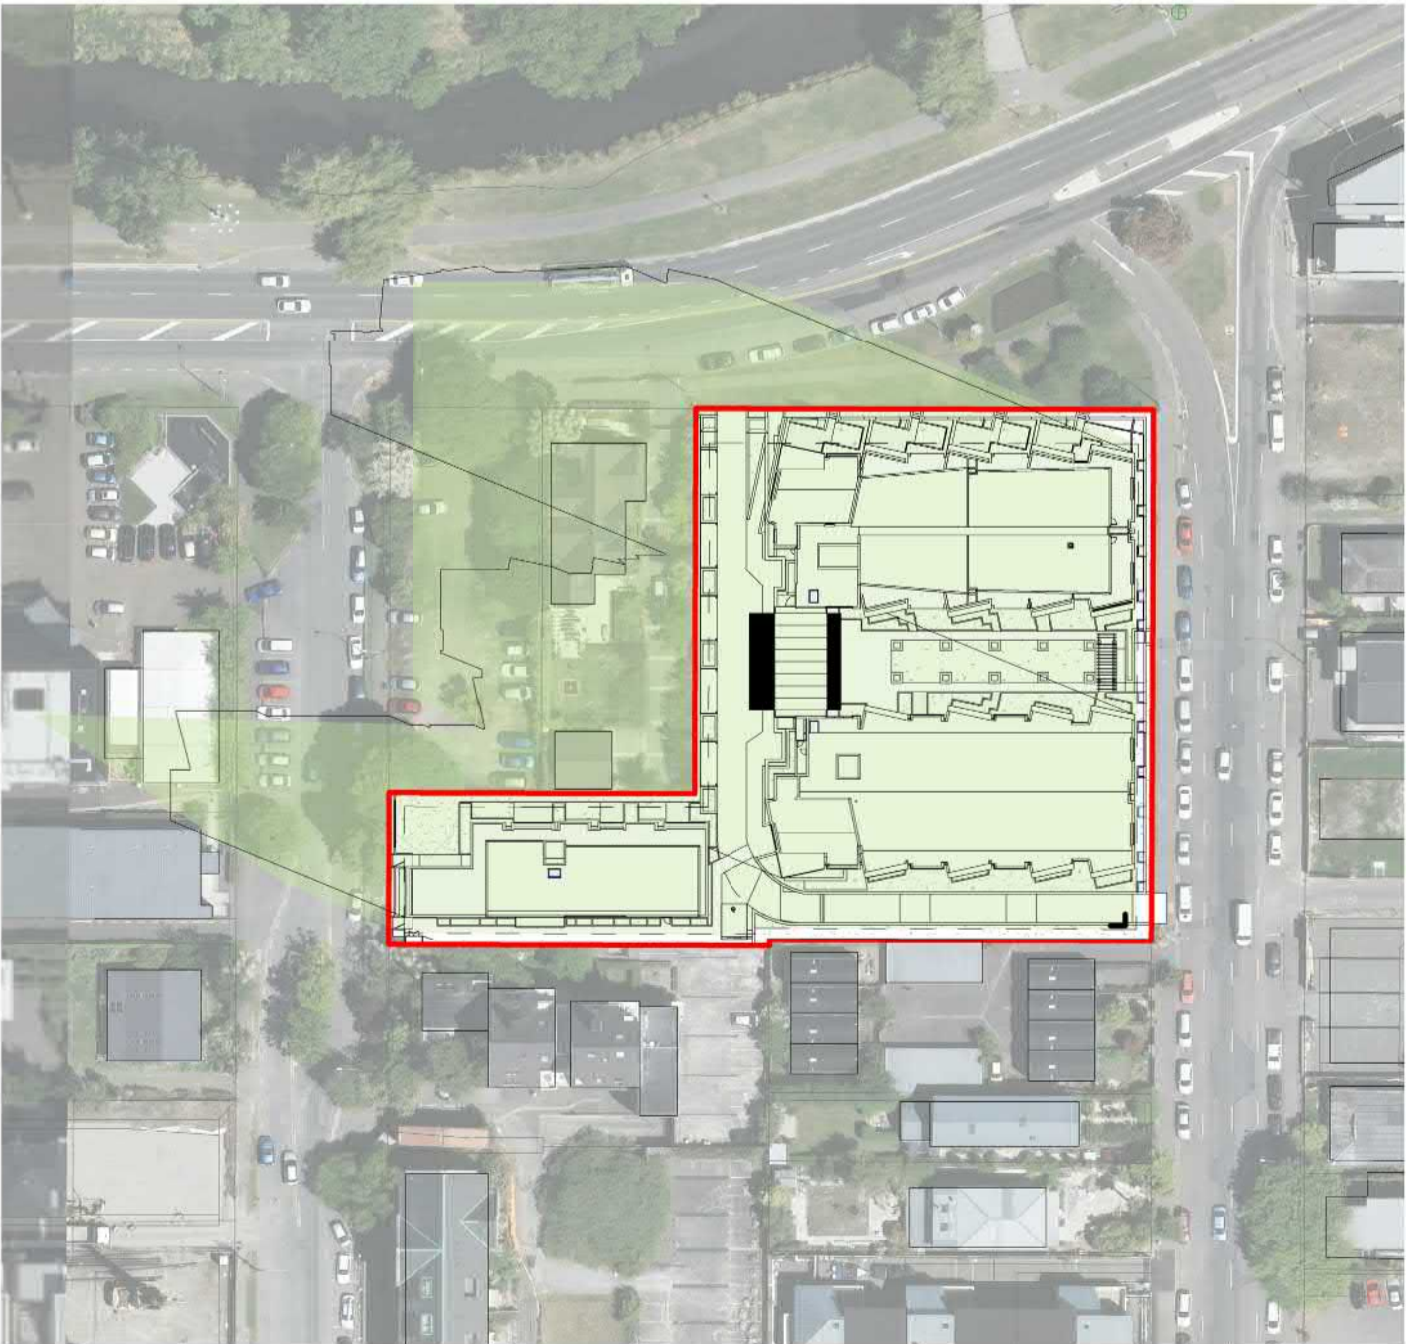


**3 21 JUNE 11AM**  
A1 sheet scale = 1 : 1000  
A3 sheet scale is twice scale shown above

EXTENT OF SHADING PRODUCED BY A STRUCTURE BUILT TO THE 20M HEIGHT AND HIRB CONTROLS  
EXTENT OF SHADING PRODUCED BY PROPOSED DESIGN

**Shading Legend**  
A1 sheet scale = 1 : 1  
A3 sheet scale is twice scale shown above

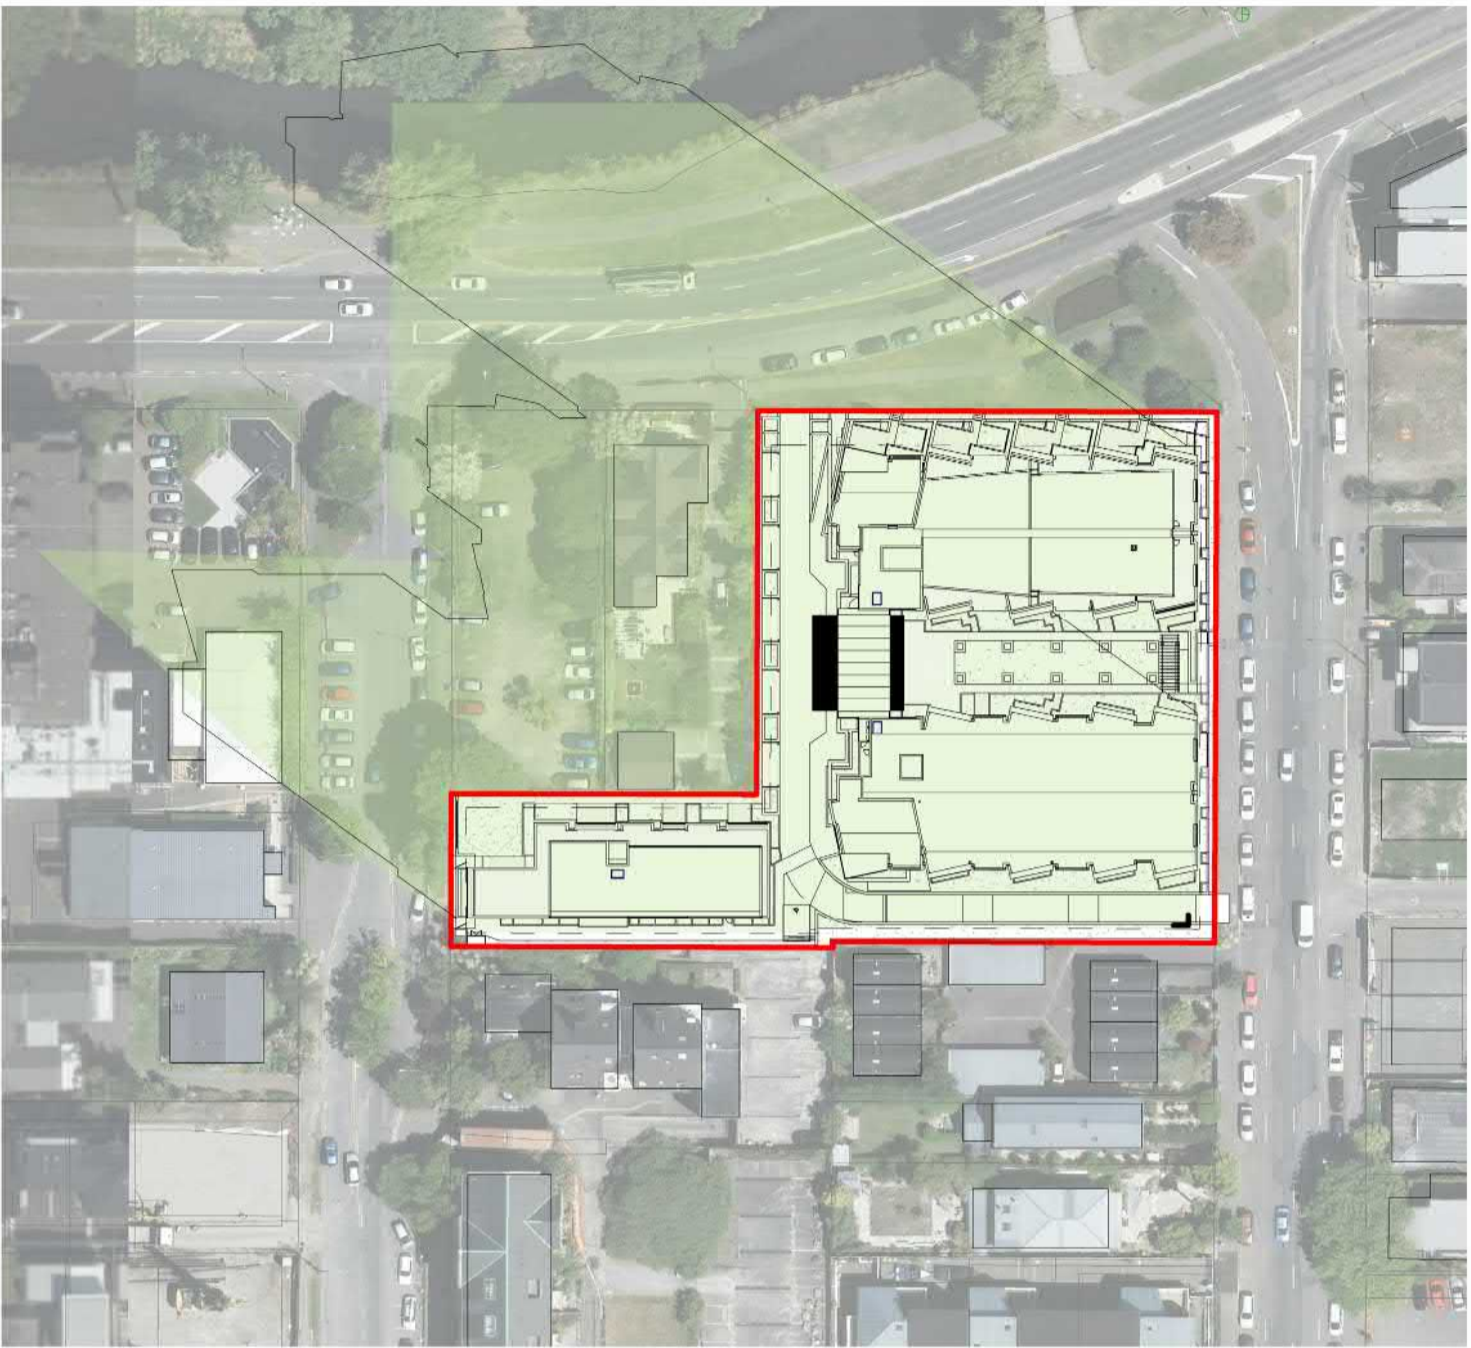

**2 21 JUNE 10AM**  
A1 sheet scale = 1 : 1000  
A3 sheet scale is twice scale shown above

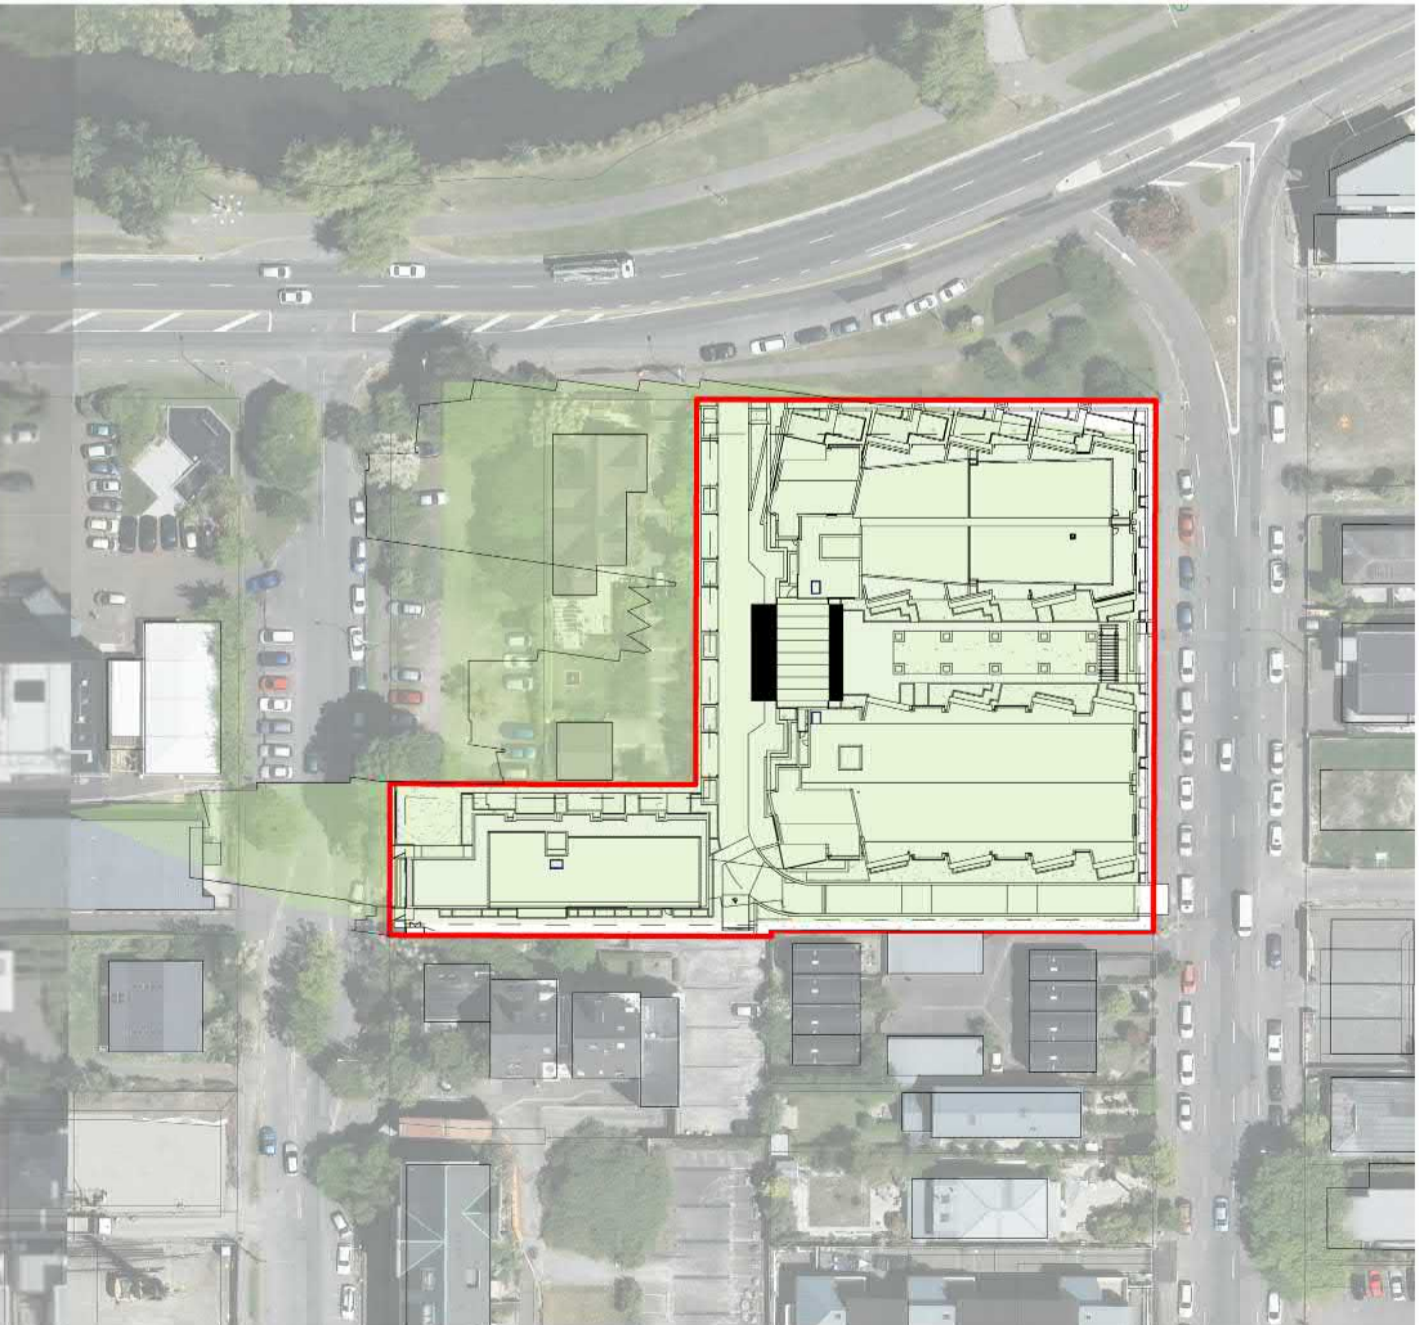


**4 21 JUNE Noon**  
A1 sheet scale = 1 : 1000  
A3 sheet scale is twice scale shown above

All dimension to be verified on site before producing shop drawings or commencing any work.  
Do not scale. The copyright of this drawing remains with Warren and Mahoney Architects Ltd.

Revisions

Notes

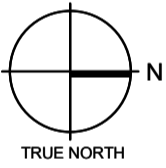

Client  
RYMAN HEALTHCARE

Warren and Mahoney Architects  
New Zealand Ltd  
254 Montreal Street  
PO Box 25086  
Christchurch 8011  
New Zealand  
Phone + 64 3 961 5926

Registered Architects and Designers  
www.warrenandmahoney.com

Project Title  
PARK TERRACE  
SITE TWO  
PETERBOROUGH

Drawing Title  
SITE .S02  
SUN STUDIES

Drawing Issue  
TECHNICAL  
ASSESSMENT

Drawing Details  
Scale As indicated @ A1  
Date  
Job No 8899  
Drawn Author  
Checked Checker

Drawing No Revision  
.S02 .A0-203

WINTER SOLSTICE


EXTENT OF SHADING PRODUCED BY A STRUCTURE BUILT TO THE 20M HEIGHT AND HIRB CONTROLS

EXTENT OF SHADING PRODUCED BY PROPOSED DESIGN

Shading Legend

A1 sheet scale = 1 : 1


A3 sheet scale is twice scale shown above

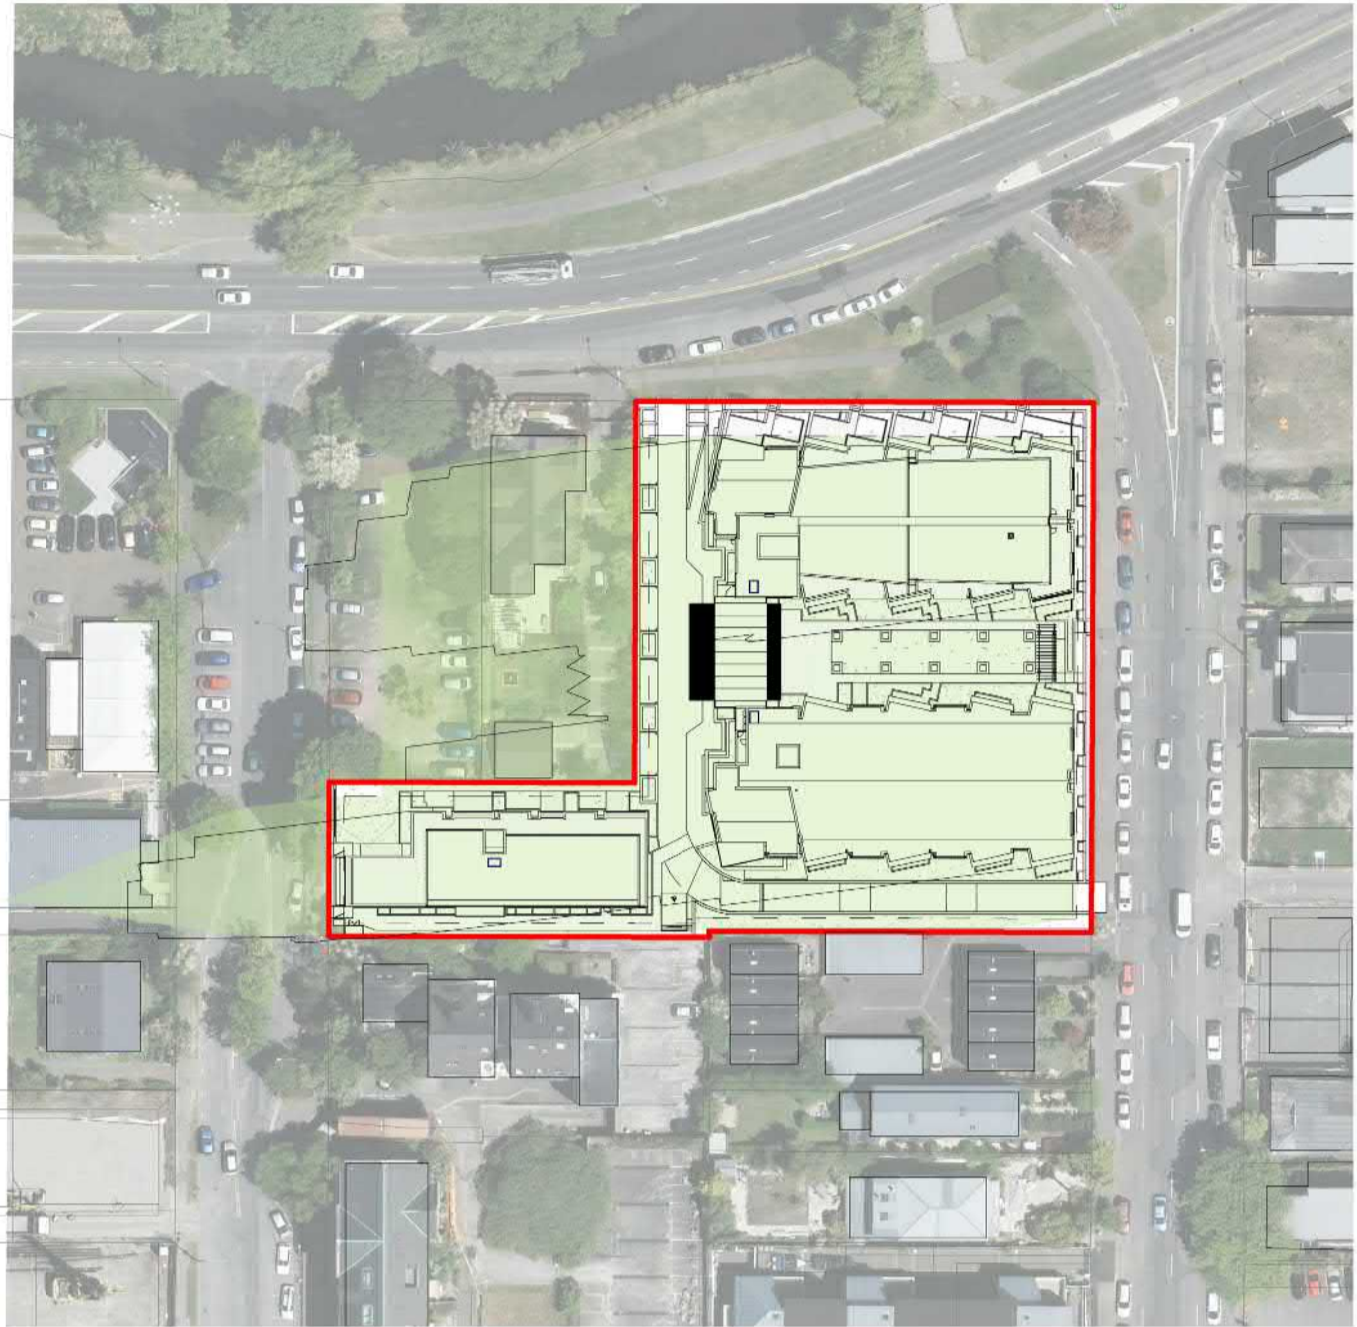

1 21 JUNE 1PM

A1 sheet scale = 1 : 1000

A3 sheet scale is twice scale shown above

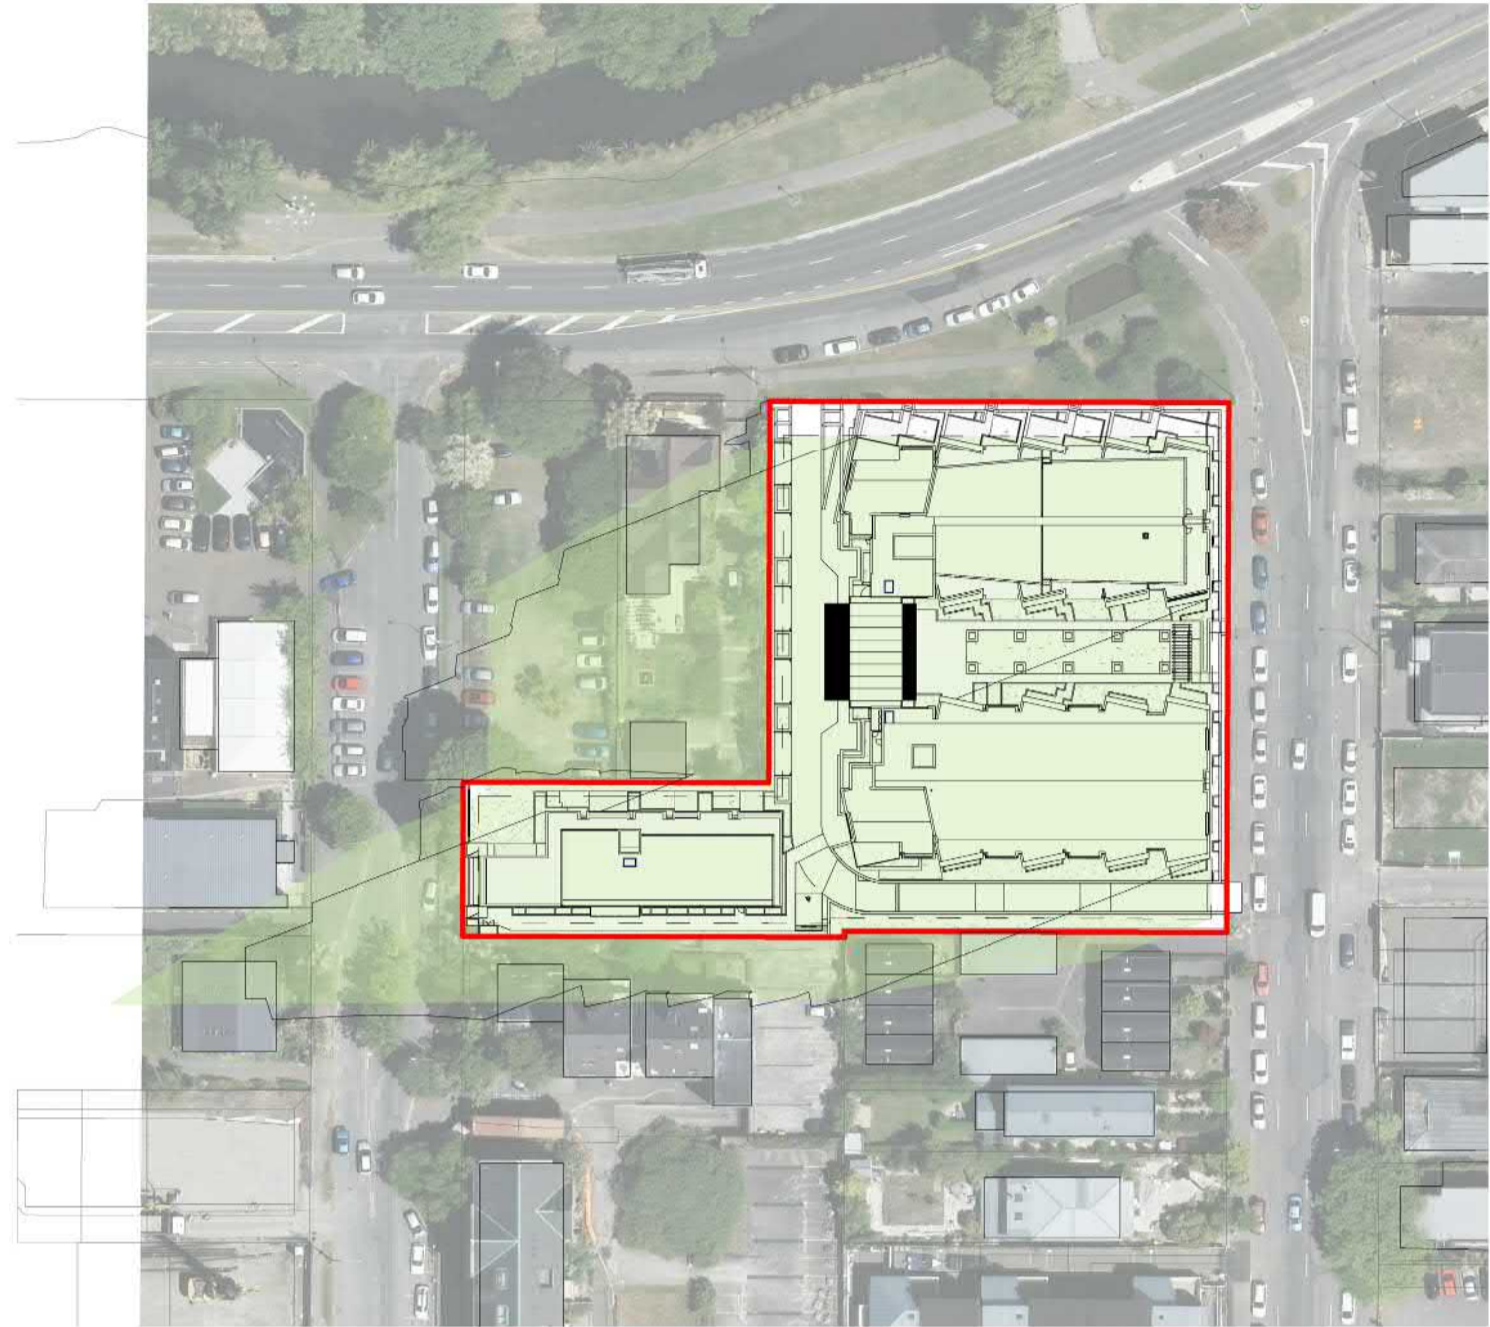

2 21 JUNE 2PM

A1 sheet scale = 1 : 1000

A3 sheet scale is twice scale shown above



3 21 JUNE 3PM

A1 sheet scale = 1 : 1000

A3 sheet scale is twice scale shown above



4 21 JUNE 4PM

A1 sheet scale = 1 : 1000

A3 sheet scale is twice scale shown above

All dimension to be verified on site before producing shop drawings or commencing any work. Do not scale. The copyright of this drawing remains with Warren and Mahoney Architects Ltd.

Revisions

Notes



Client

RYMAN HEALTHCARE

Warren and Mahoney Architects  
New Zealand Ltd

254 Montreal Street  
PO Box 25086  
Christchurch 8011  
New Zealand  
Phone + 64 3 961 5926

Registered Architects and Designers  
www.warrenandmahoney.com

Project Title

PARK TERRACE  
SITE TWO  
PETERBOROUGH

Drawing Title

SITE .S02  
SUN STUDIES

Drawing Issue

TECHNICAL  
ASSESSMENT

Drawing Details

Scale As indicated @ A1  
Date  
Job No 8899  
Drawn WM TEAM  
Checked TDH

Drawing No

.S02 .A0-204

Revision