

Revisions

Notes

Client

Ryman Healthcare Ltd

Warren and Mahoney Architects
New Zealand Ltd

254 Montreal Street
PO Box 25086
Christchurch 8011
New Zealand
Phone + 64 3 961 5926

Registered Architects and Designers
www.warrenandmahoney.com

Project Title

PARK TERRACE
SITE ONE
BISHOPSPARK

Drawing Title

SITE .S01
BASEMENT SECTION
NR CHAPEL

Drawing Issue

TECHNICAL
ASSESSMENT


Drawing Details

Scale	As indicated @ A1
Date	
Job No	8917
Drawn	Author
Checked	Checker

Drawing No


.S01 .A0-401

Revision

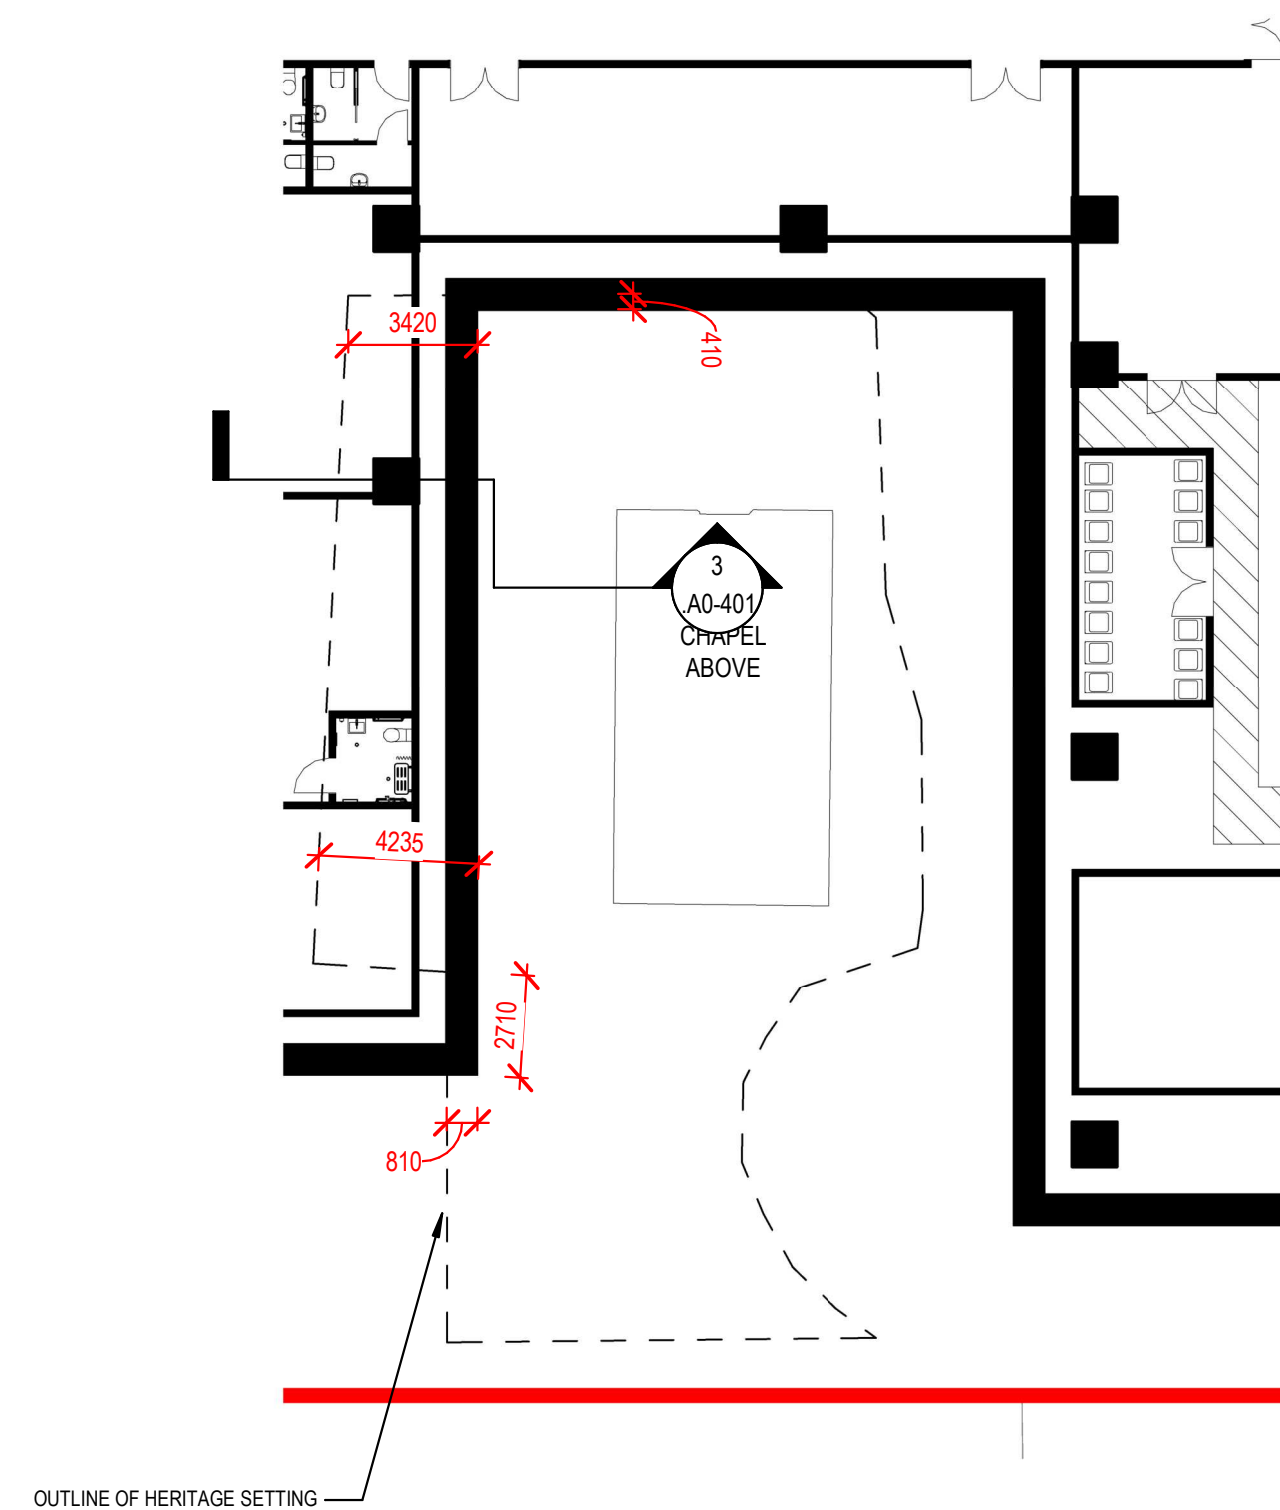


1 CHAPEL SETTING BASEMENT PLAN

A1 sheet scale = 1 : 200
A3 sheet scale is twice scale shown above

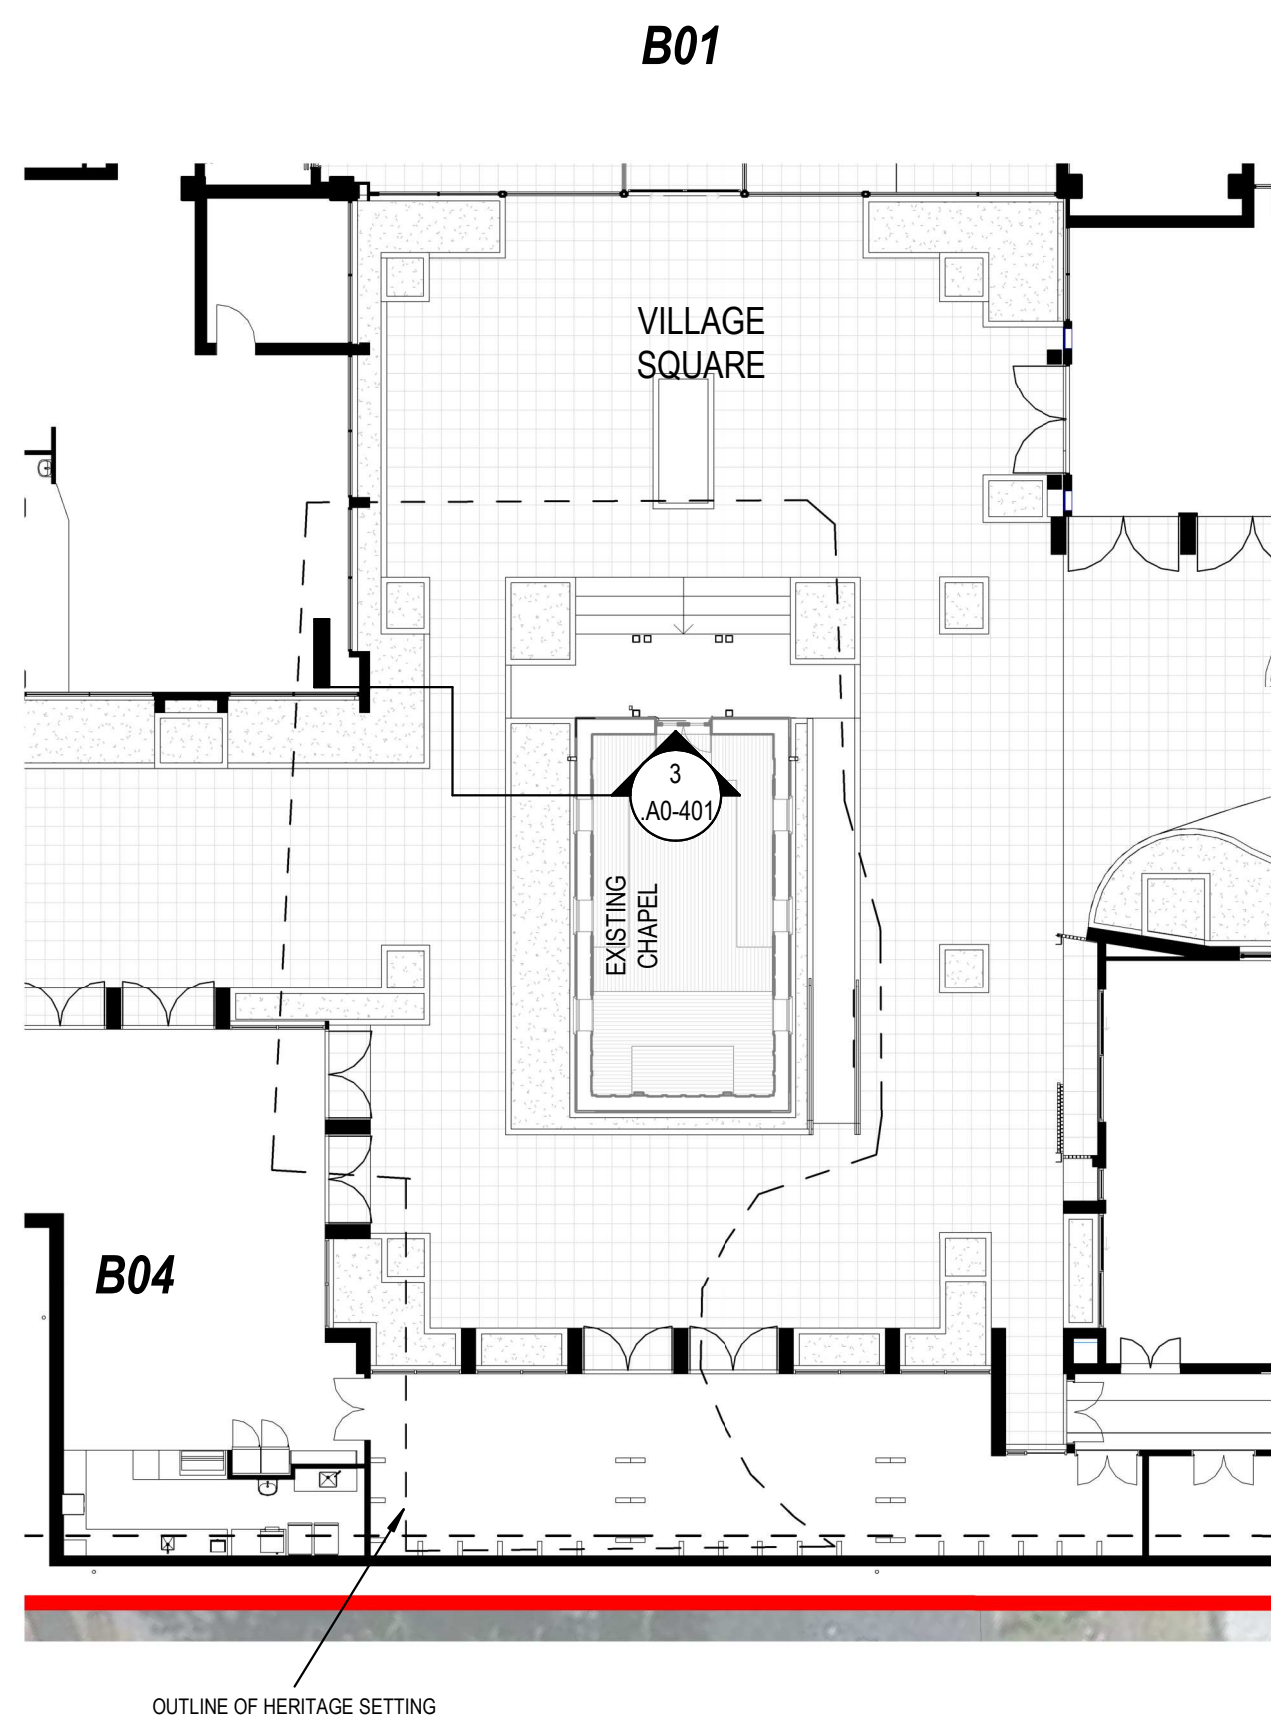

2 CHAPEL SETTING GROUND PLAN

A0-000
A1 sheet scale = 1 : 200
A3 sheet scale is twice scale shown above

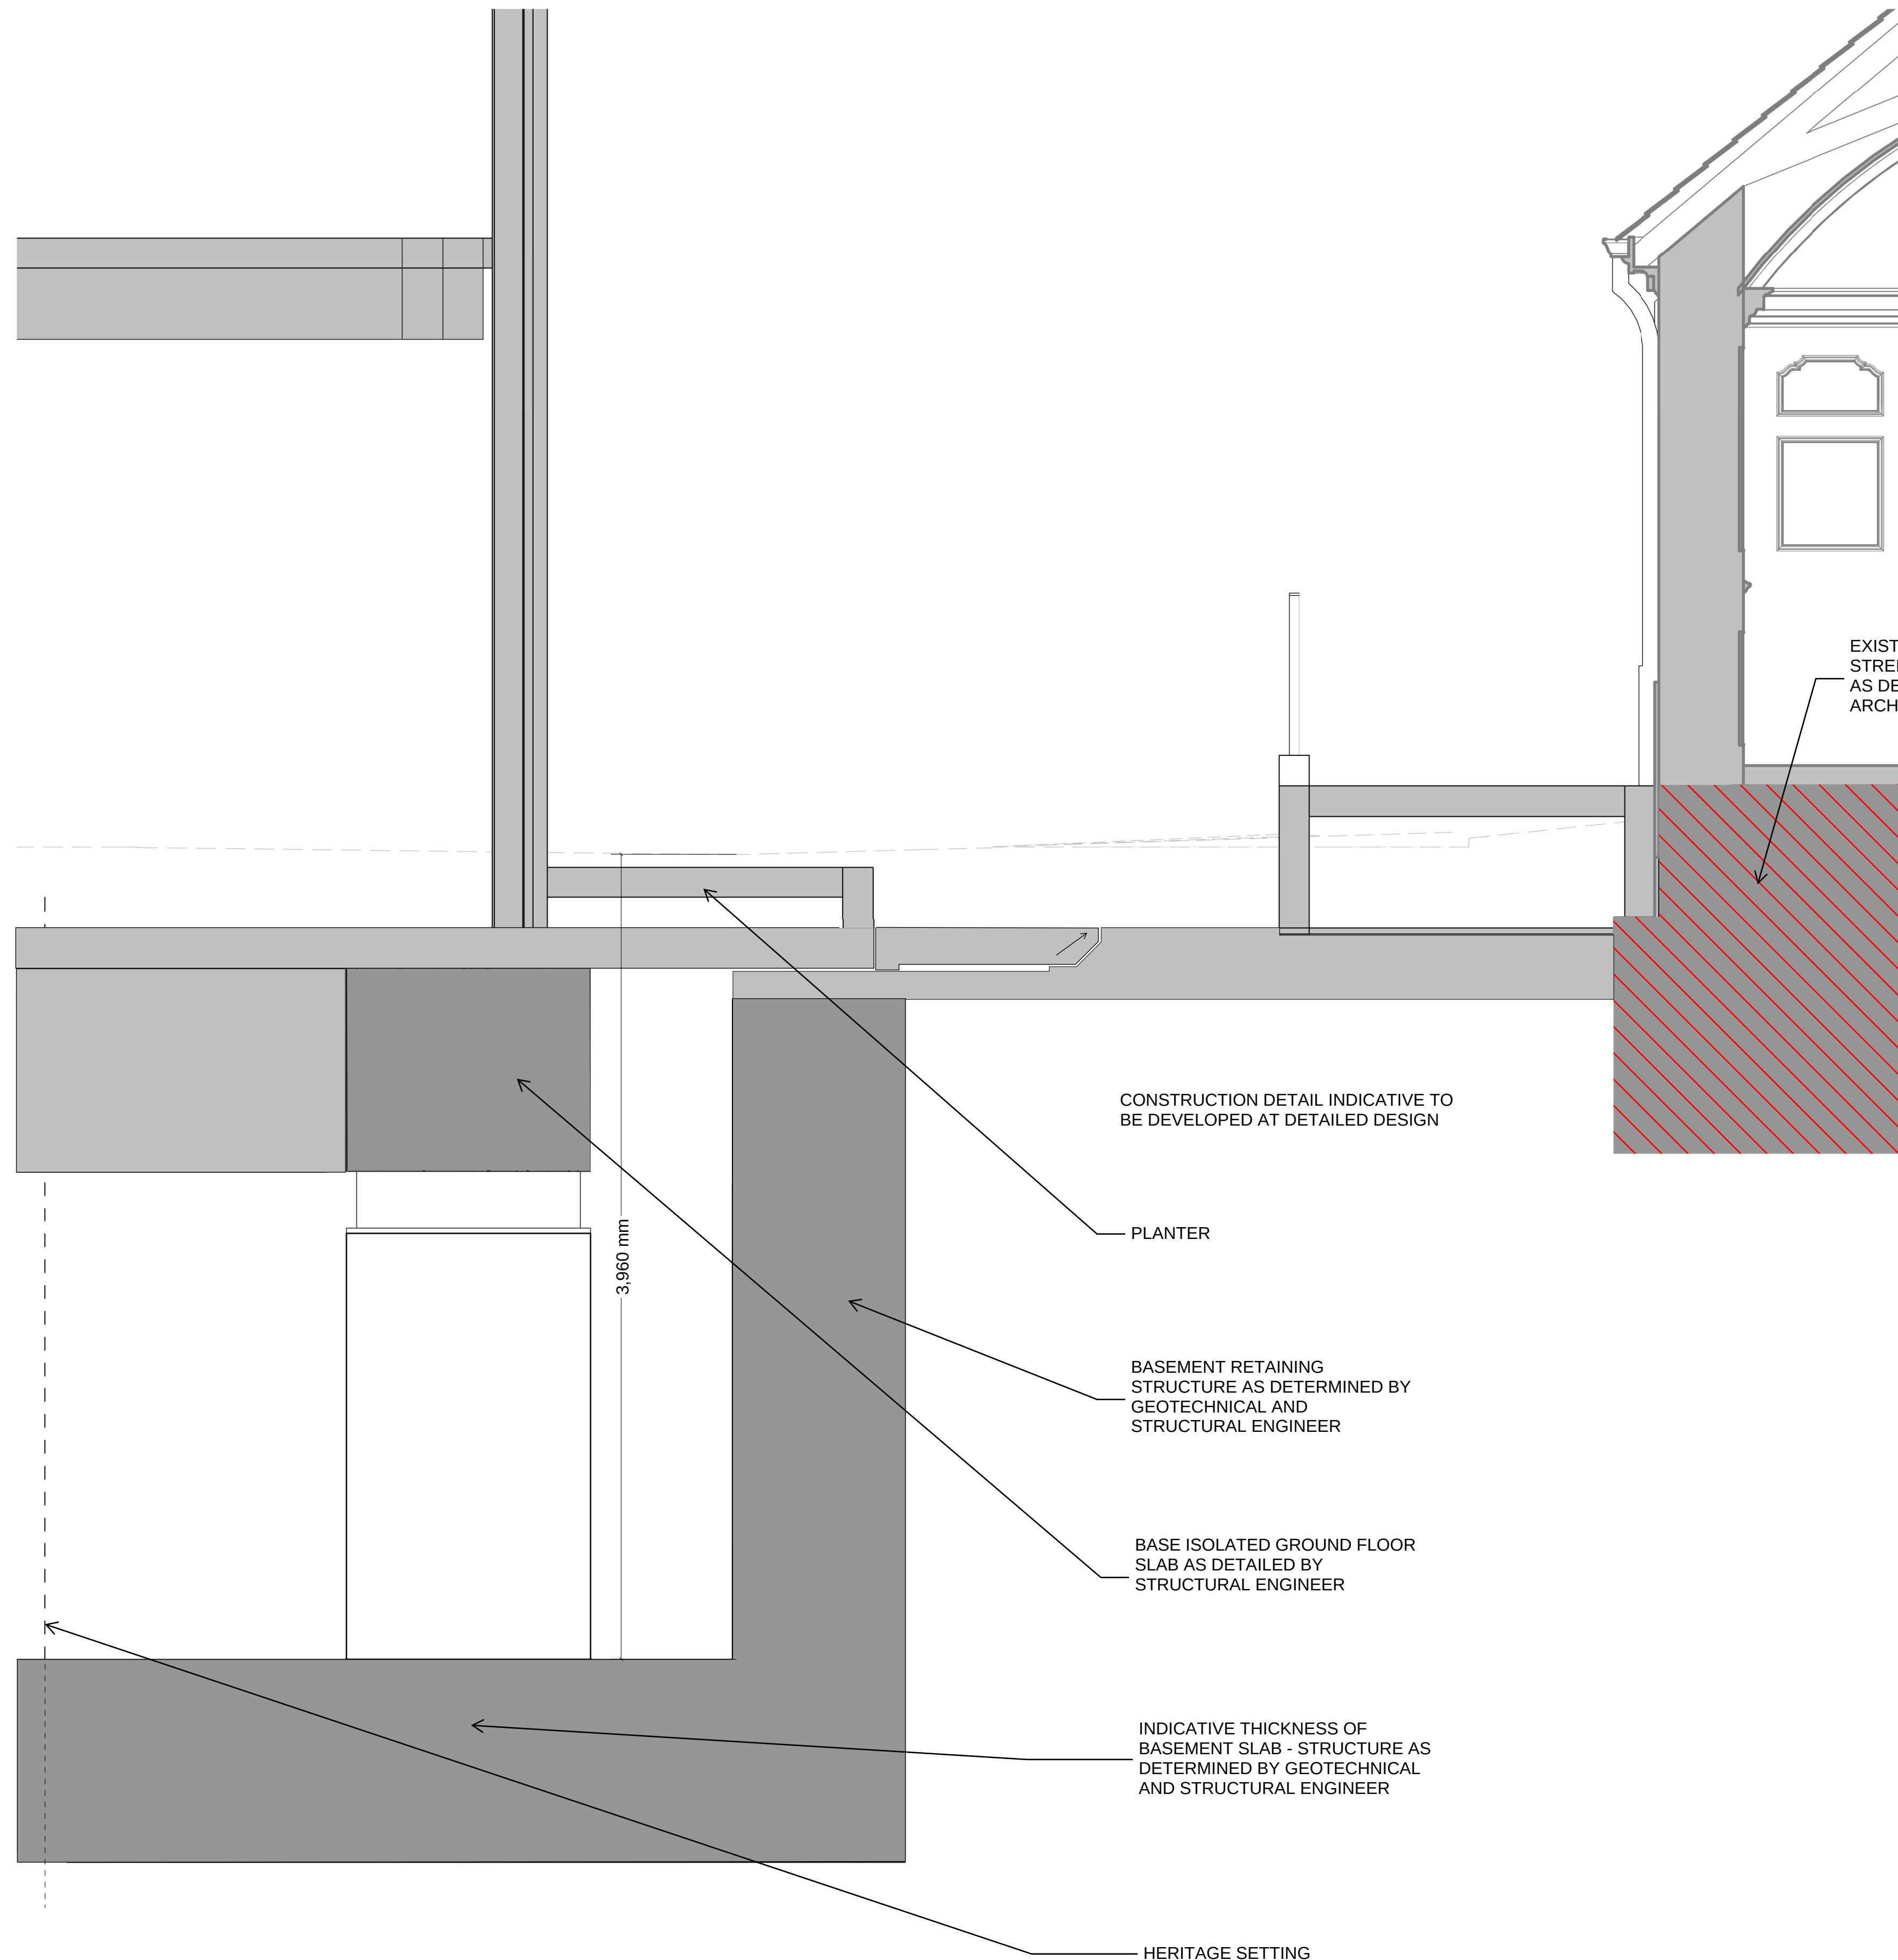


3 CHAPEL - BASEMENT RELATIONSHIP

A0-400
A1 sheet scale = 1 : 20
A3 sheet scale is twice scale shown above

Revisions


Notes

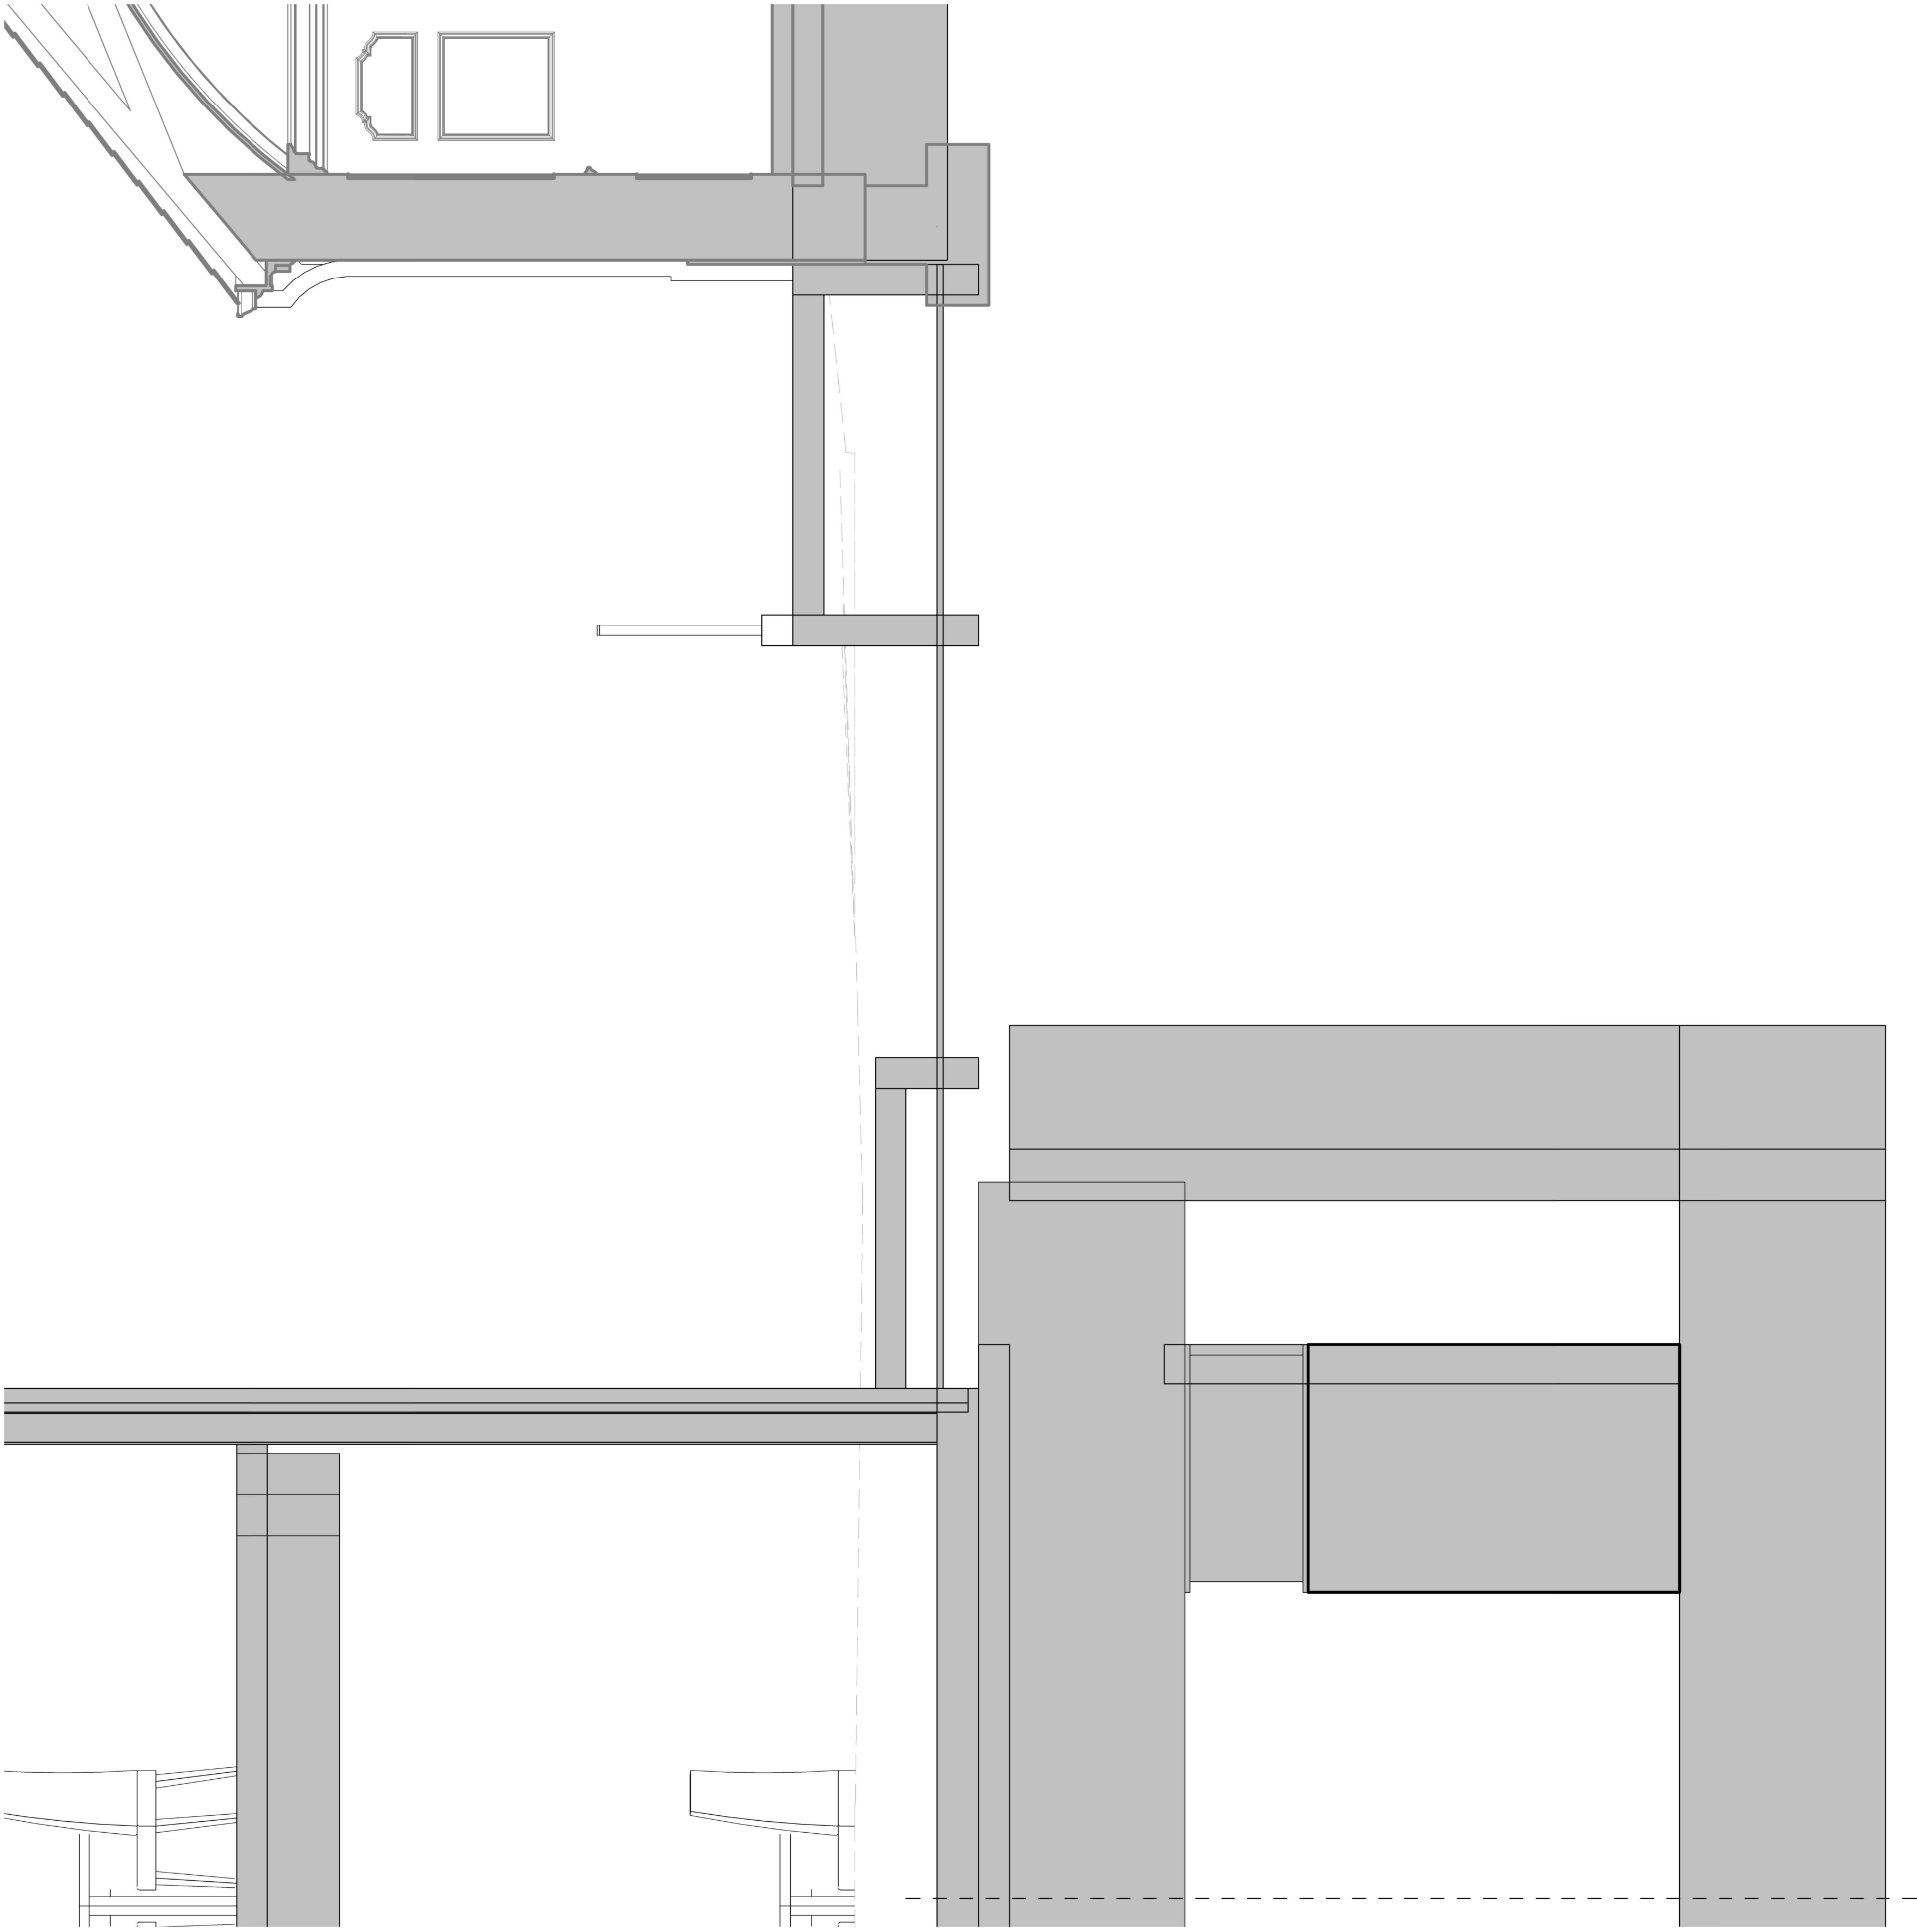

1 CHAPEL SETTING BASEMENT PLAN

A1 sheet scale = 1 : 200
A3 sheet scale is twice scale shown above

B01

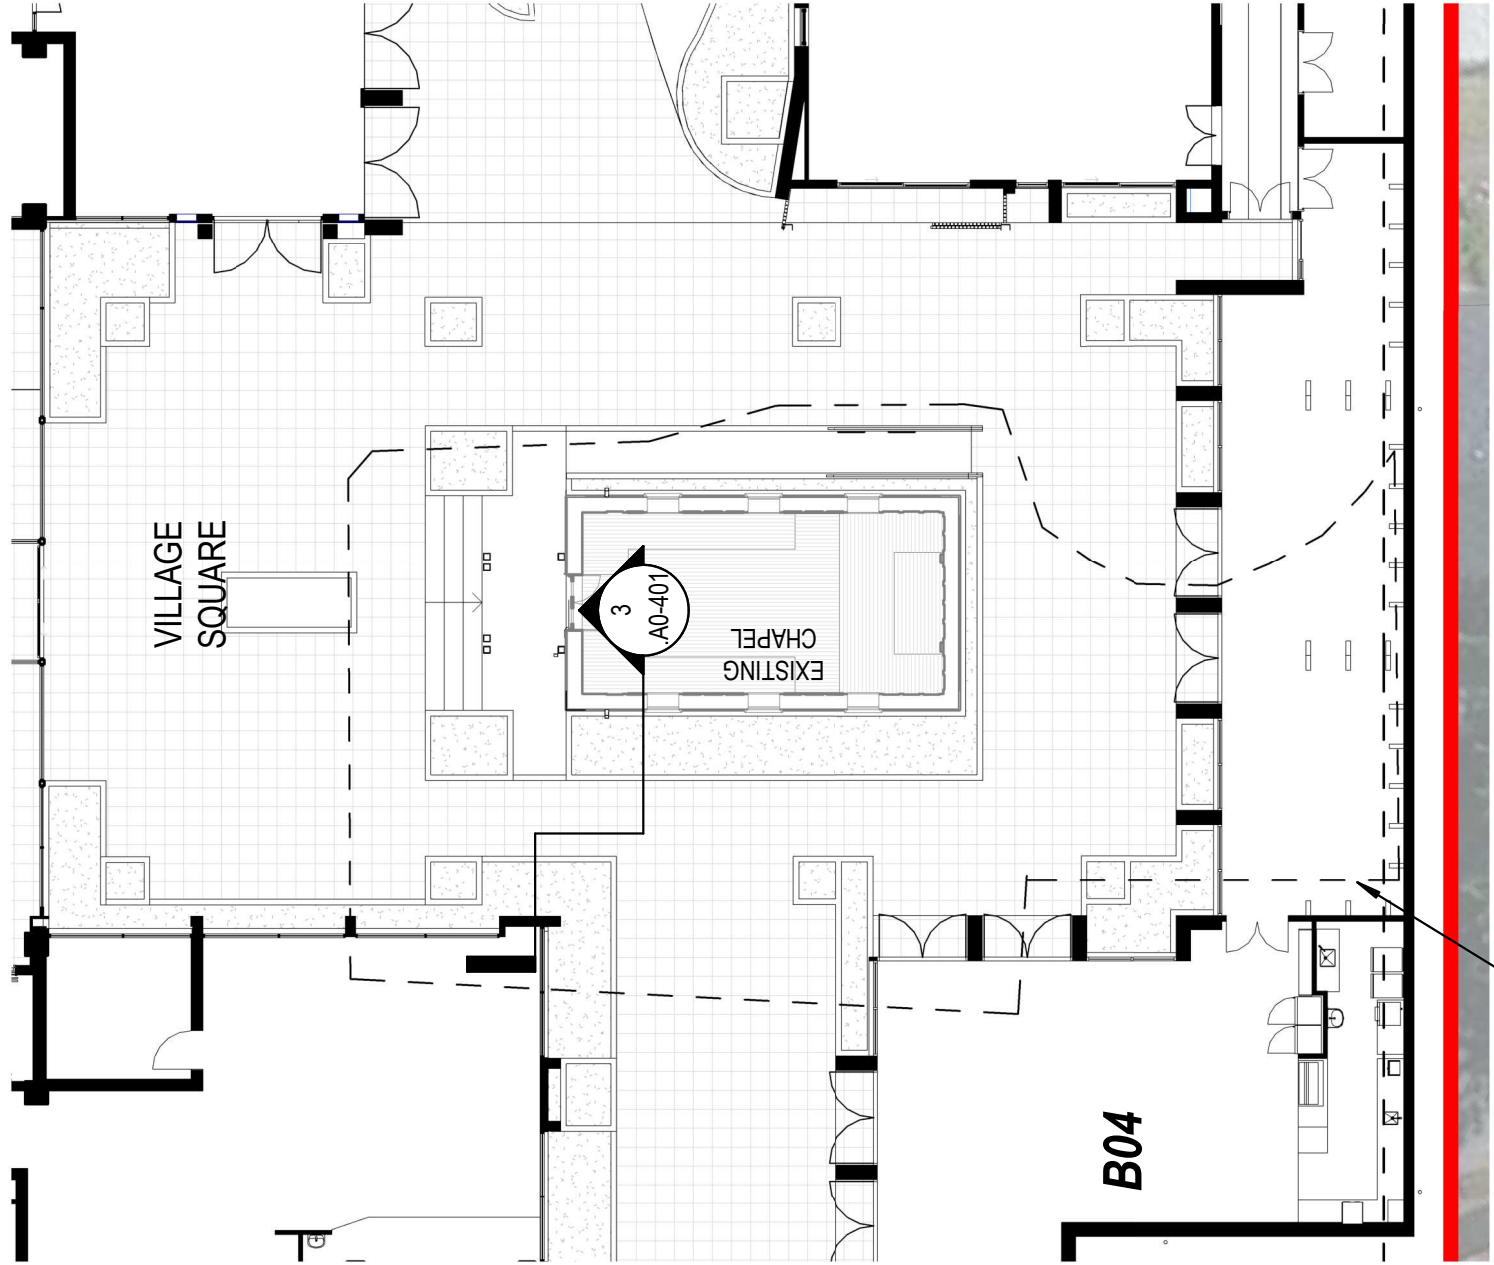


2 CHAPEL SETTING GROUND PLAN

A1 sheet scale = 1 : 200
A3 sheet scale is twice scale shown above

3 CHAPEL - BASEMENT RELATIONSHIP

A1 sheet scale = 1 : 20
A3 sheet scale is twice scale shown above

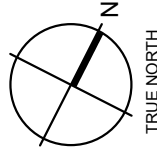

Client

Ryman Healthcare Ltd

Warren and Mahoney Architects
New Zealand Ltd

254 Montreal Street
PO Box 25086
Christchurch 8011
New Zealand
Phone + 64 3 961 5926

Registered Architects and Designers
www.warrenandmahoney.com

Project Title

PARK TERRACE
SITE ONE
BISHOPSPARK

Drawing Title

SITE .S01
BASEMENT SECTION
NR CHAPEL

Drawing Issue

TECHNICAL
ASSESSMENT
Drawing Details

Scale	As indicated @ A1
Date	
Job No	8917
Drawn	Author
Checked	Checker

Drawing No	Revision
.S01 .A0-401	