



## Location of Burwood Resource Recovery Park and Burwood Landfill and activities


### Legend

- - - Landfill Boundary
- Landfill Avenue - Site Access
- Site A Existing Earthquake Waste Cell
- Site A New Site A Extension \*
- Site B Burwood Resource Recovery Park
- Site D Existing Sensitive Building Material Storage
- Site F Existing Infrastructure Hardfill Cell
- Site G New Earthquake Waste Cell \*
- Site P Existing Sludge Ponds

\* Indicative only - subject to final design

# Burwood Landfill Landscape Concept Plan

This is the landscaping plan approved by the Council in 2014. We propose to keep to the principles of this plan, but update it community feedback to reflect the current proposals and programme.

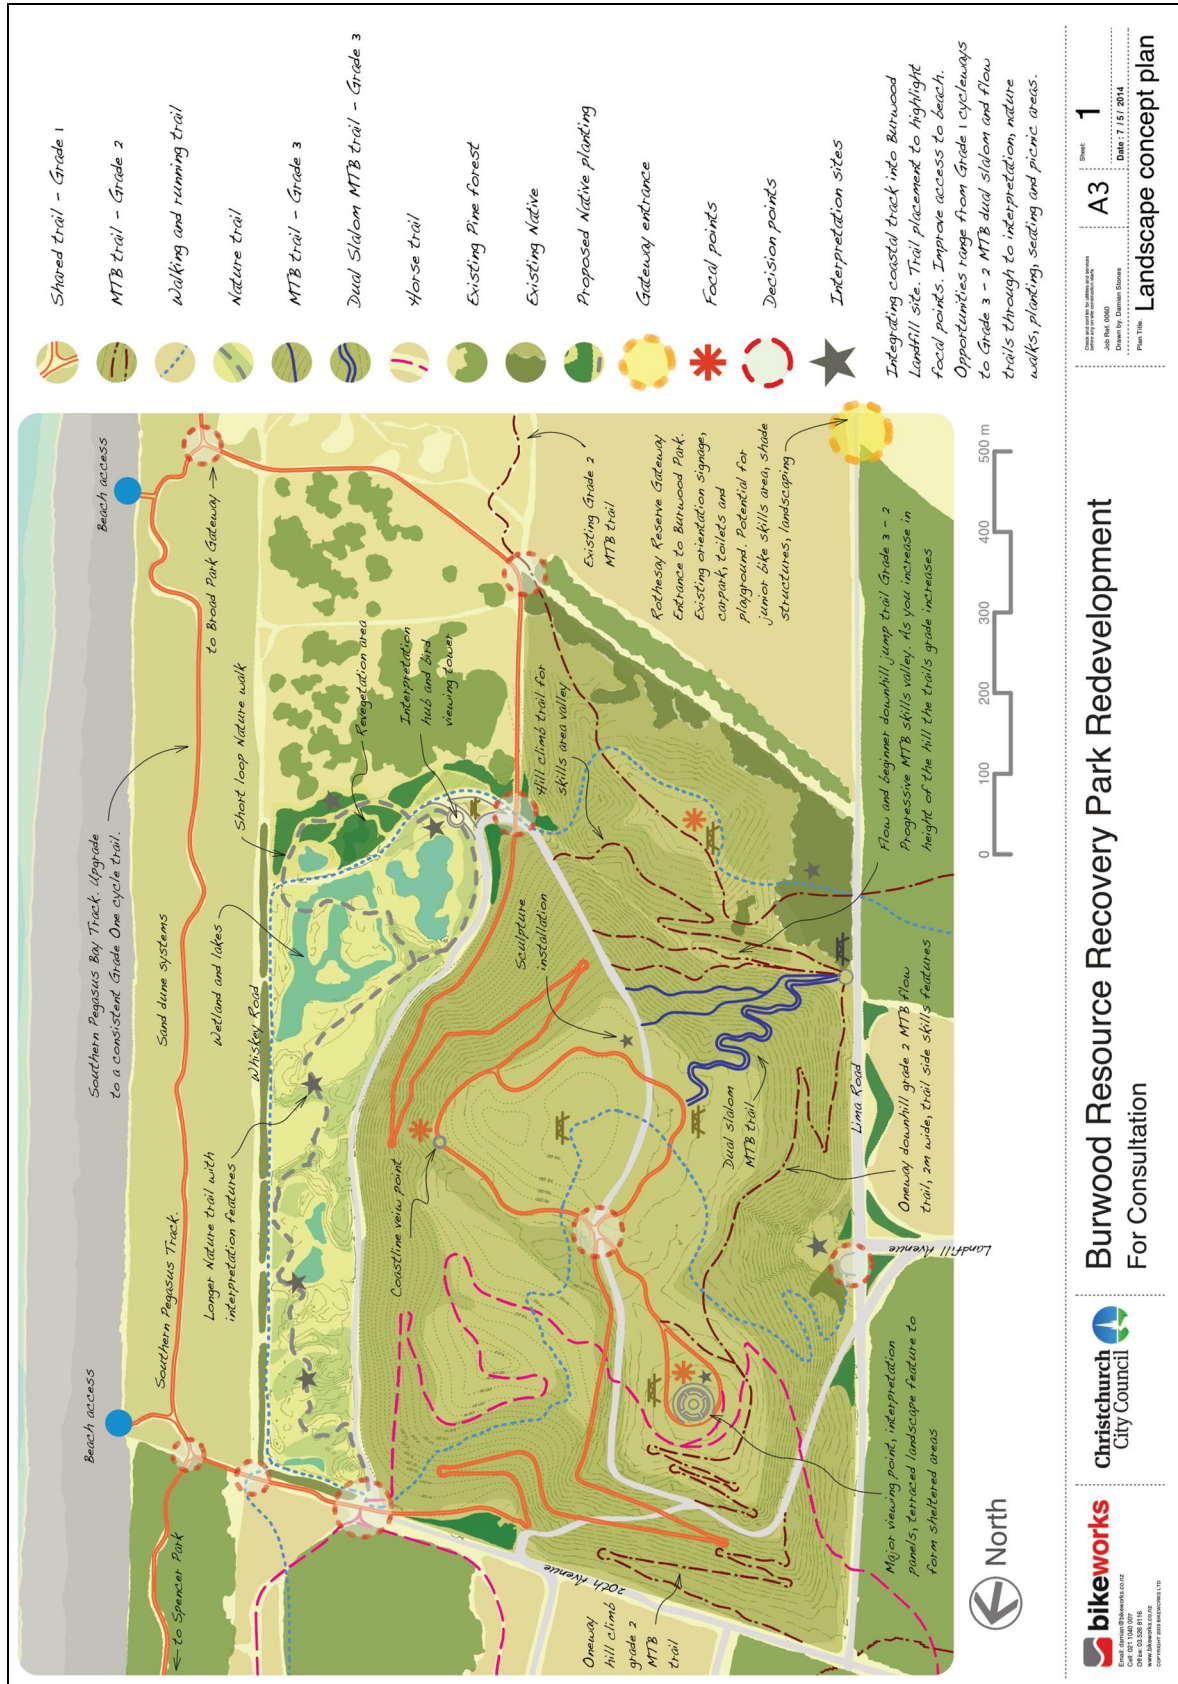

Sheet: **1**  
 A3  
 Date: 11/11/2014  
 Plan Title: **Landscape concept plan**

**Burwood Resource Recovery Park Redevelopment**  
 For Consultation

