



Red Maple (*Acer rubrum* 'Columnare')



Kowhai (*Sophora microphylla*)

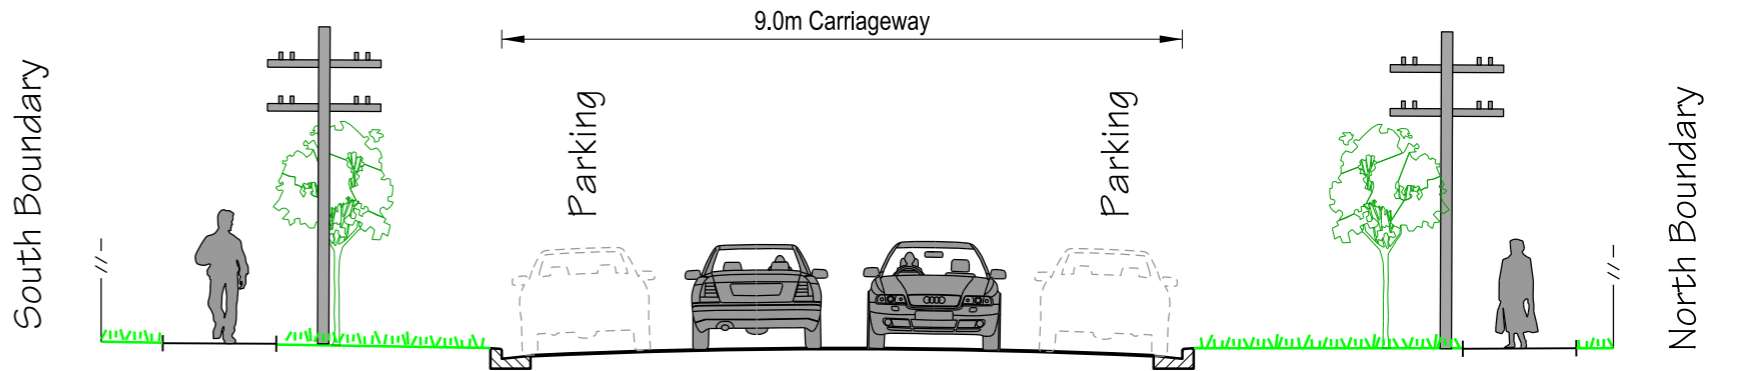

**Typical Cross Section**  
not to scale

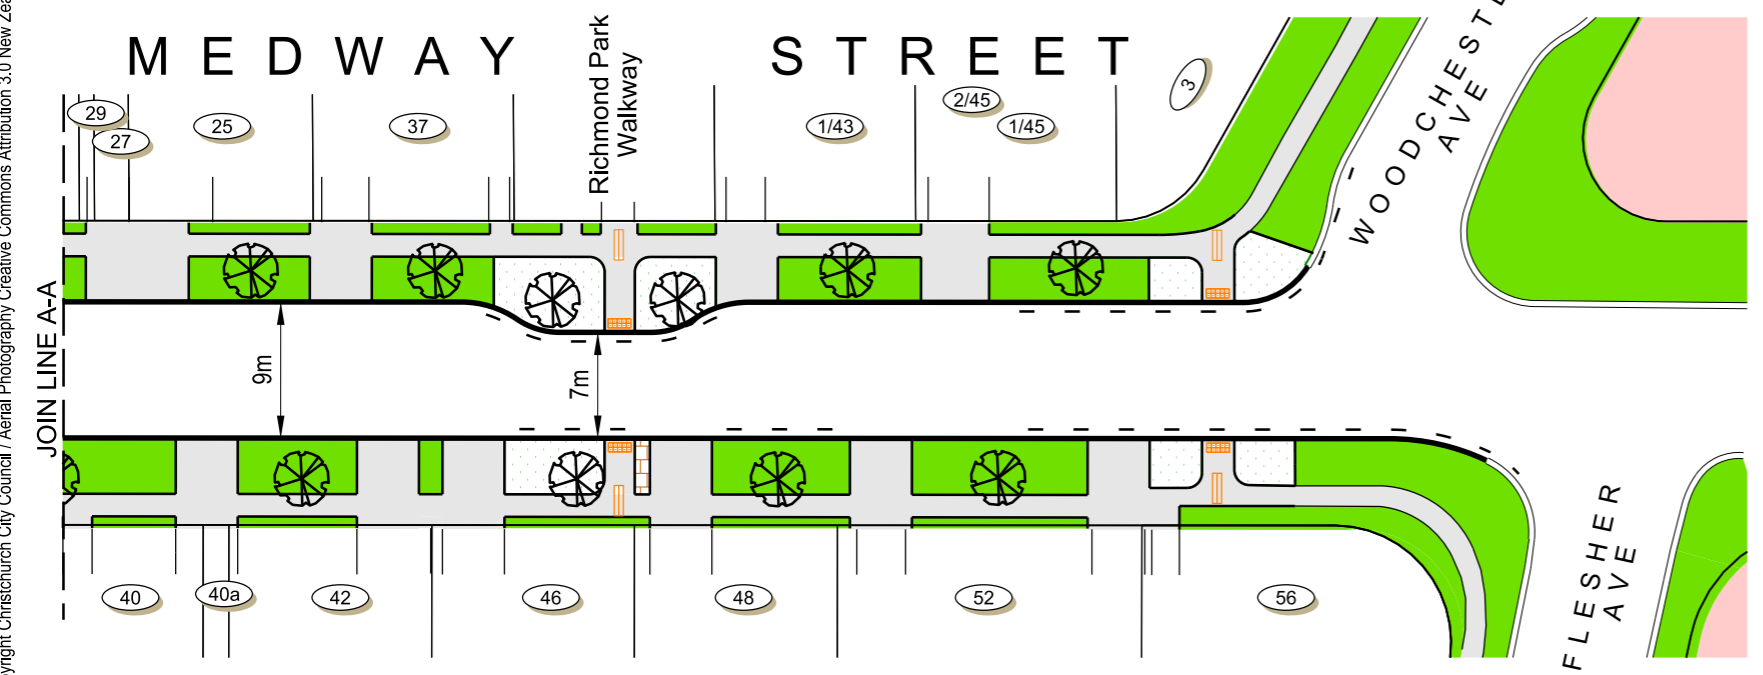

KEY	
	Existing Kerb
	Proposed Kerb
	No Stopping
	Grass
	Landscape Planting
	Patterned Surface
	Residential Red Zone
	Tactile Pavers
	Existing Tree
	Proposed Tree:
	Kowhai ( <i>Sophora microphylla</i> )