


Original size mm
100
50
30
10
0

© Copyright Christchurch City Council © Aerial Photography Copyright Terralink International Ltd

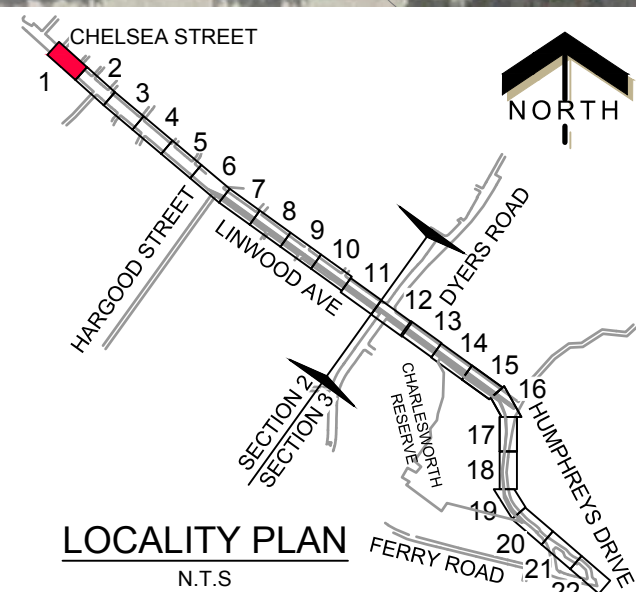

Join Line
Refer to Sheet 02



KEY

	Existing Kerb		Remove/Relocate Street Lighting
	Proposed Kerb		Grass
	No Stopping Line		Landscape Planting
	Shared Path		Clear Zone Raised Platform
	Landscape Separator		Existing Tree
	Ramp		Existing Tree To Be Removed
	Tactile Paver		Proposed Trees (Species to be confirmed)

Note: Only Major Cycle Route Specific Signs Shown for Clarity

10 5 0 10 20 30 40 50

SCALE (m)


Original size mm
100
50
30
10
0

© Copyright Christchurch City Council © Aerial Photography Copyright Terralink International Ltd

Join Line
Refer to Sheet 01



Join Line
Refer to Sheet 03

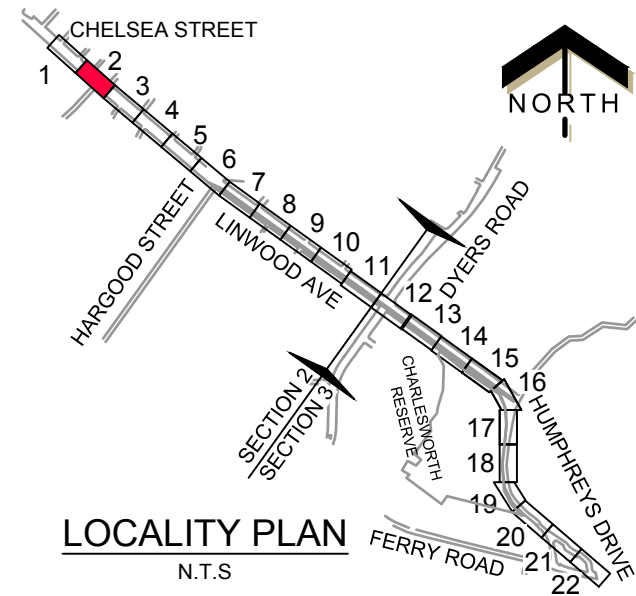

KEY

	Existing Kerb		Remove/Relocate Street Lighting
	Proposed Kerb		Grass
	No Stopping Line		Landscape Planting
	Shared Path		Clear Zone Raised Platform
	Landscape Separator		Existing Tree
	Ramp		Existing Tree To Be Removed
	Tactile Paver		Proposed Trees (Species to be confirmed)

Note: Only Major Cycle Route Specific Signs Shown for Clarity

10 5 0 10 20 30 40 50


SCALE (m)

100 Original size mm
50
30
10
0

© Copyright Christchurch City Council © Aerial Photography Copyright Terralink International Ltd

Join Line
Refer to Sheet 02

Join Line
Refer to Sheet 04

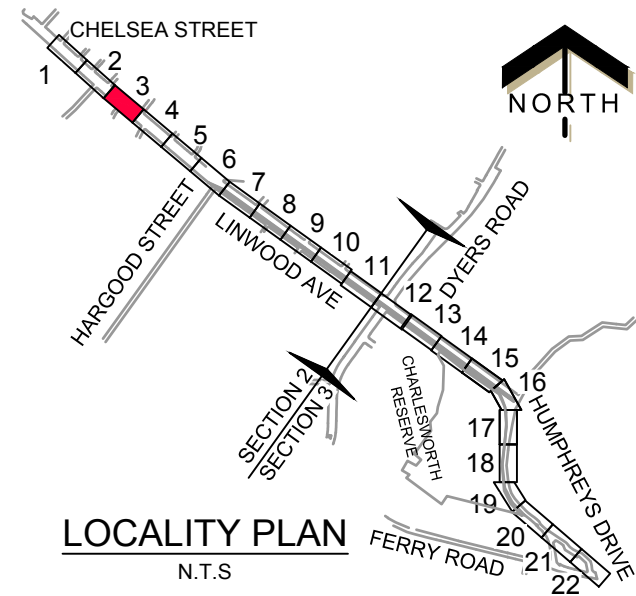

KEY


	Existing Kerb		Remove/Relocate Street Lighting
	Proposed Kerb		Grass
	No Stopping Line		Landscape Planting
	Shared Path		Clear Zone Raised Platform
	Landscape Separator		Existing Tree
	Ramp		Existing Tree To Be Removed
	Tactile Paver		Proposed Trees (Species to be confirmed)

Note: Only Major Cycle Route Specific Signs Shown for Clarity

10 5 0 10 20 30 40 50

SCALE (m)

Original size mm
100
50
30
10
0

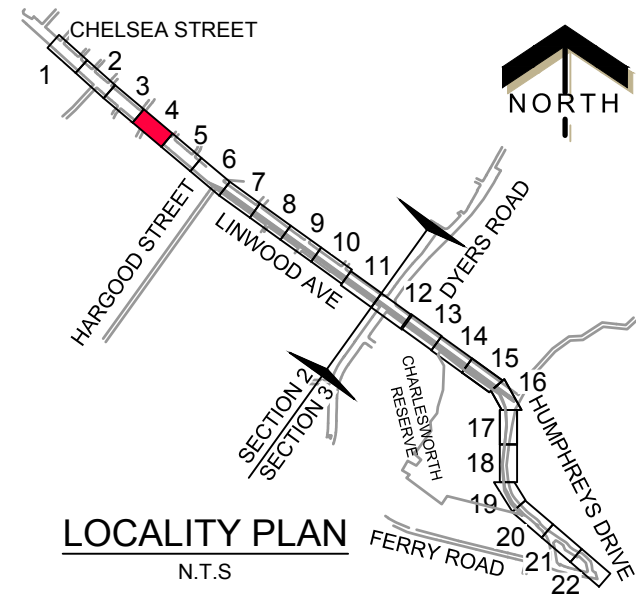

KEY

	Existing Kerb		Remove/Relocate Street Lighting
	Proposed Kerb		Grass
	No Stopping Line		Landscape Planting
	Shared Path		Clear Zone Raised Platform
	Landscape Separator		Existing Tree
	Ramp		Existing Tree To Be Removed
	Tactile Paver		Proposed Trees (Species to be confirmed)

Note: Only Major Cycle Route Specific Signs Shown for Clarity

10 5 0 10 20 30 40 50


SCALE (m)

Original size mm
100
50
30
10
0

Join Line
Refer to Sheet 04



Join Line
Refer to Sheet 06

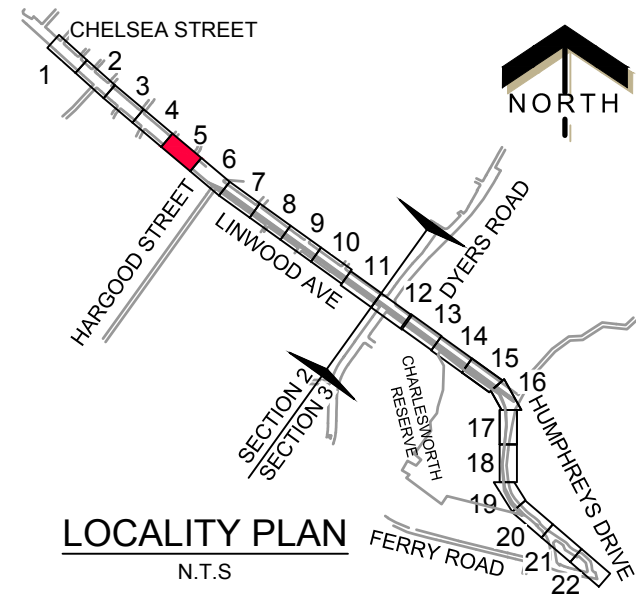

KEY

Existing Kerb	Remove/Relocate Street Lighting
Proposed Kerb	Grass
No Stopping Line	Landscape Planting
Shared Path	Clear Zone Raised Platform
Landscape Separator	Existing Tree
Ramp	Existing Tree To Be Removed
Tactile Paver	Proposed Trees (Species to be confirmed)

Note: Only Major Cycle Route Specific Signs Shown for Clarity


10 5 0 10 20 30 40 50
SCALE (m)

Original size mm
100
50
30
10
0

Join Line
Refer to Sheet 05



Join Line
Refer to Sheet 07

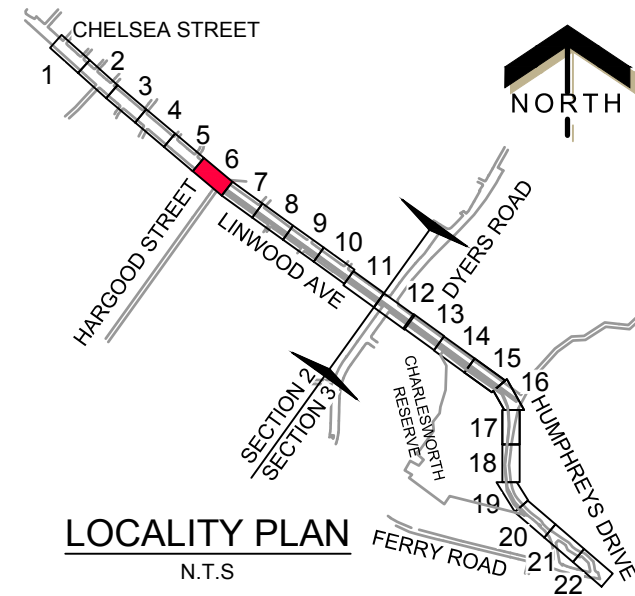

KEY


	Existing Kerb		Grass
	Proposed Kerb		Landscape Planting
	No Stopping Line		Clear Zone Raised Platform
	Shared Path		Existing Tree
	Landscape Separator		Existing Tree To Be Removed
	Ramp		Proposed Trees (Species to be confirmed)
	Tactile Paver		

Note: Only Major Cycle Route Specific Signs Shown for Clarity

SCALE (m)

Original size mm
100
50
30
10
0

© Copyright Christchurch City Council © Aerial Photography Copyright Terralink International Ltd

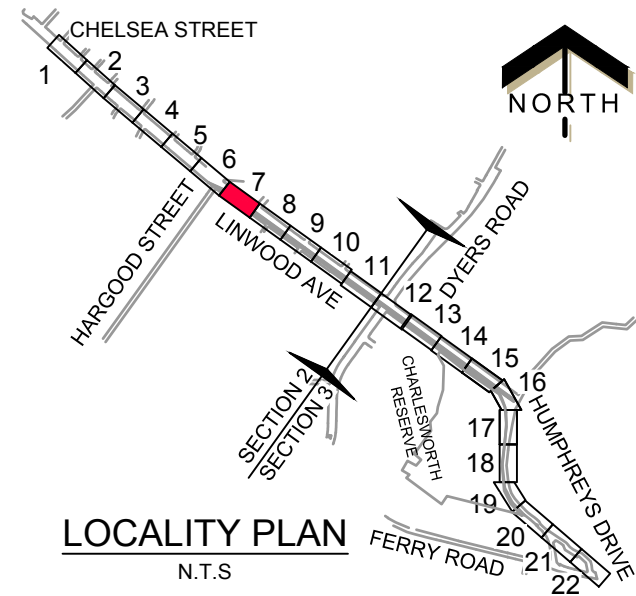


KEY	
Existing Kerb	Grass
Proposed Kerb	Landscape Planting
No Stopping Line	Clear Zone Raised Platform
Shared Path	Existing Tree
Landscape Separator	Existing Tree To Be Removed
Ramp	Proposed Trees (Species to be confirmed)
Tactile Paver	Remove/Relocate Street Lighting

Note: Only Major Cycle Route Specific Signs Shown for Clarity

10 5 0 10 20 30 40 50
SCALE (m)

Original size mm
100
50
30
10
0

© Copyright Christchurch City Council © Aerial Photography Copyright Terralink International Ltd

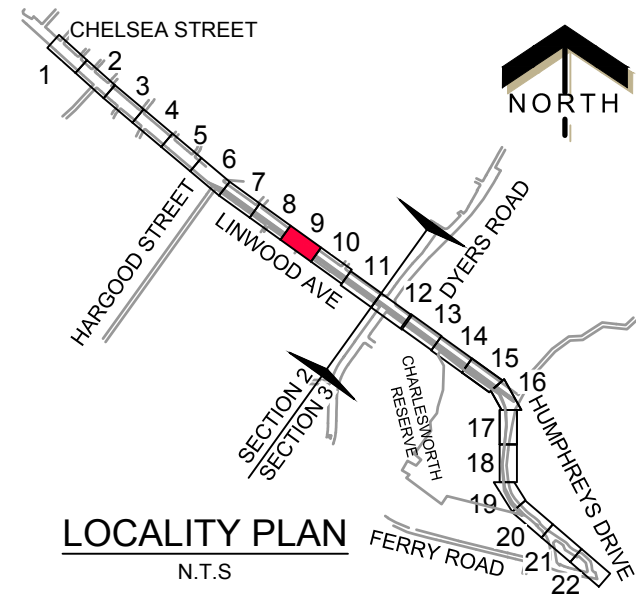

KEY

Existing Kerb	Grass
Proposed Kerb	Landscape Planting
No Stopping Line	Clear Zone Raised Platform
Shared Path	Existing Tree
Landscape Separator	Existing Tree To Be Removed
Ramp	Proposed Trees (Species to be confirmed)
Tactile Paver	

Note: Only Major Cycle Route Specific Signs Shown for Clarity

10 5 0 10 20 30 40 50



SCALE (m)

Original size mm
100
50
30
10
0

© Copyright Christchurch City Council © Aerial Photography Copyright Terralink International Ltd

Join Line
Refer to Sheet 09

Join Line
Refer to Sheet 11

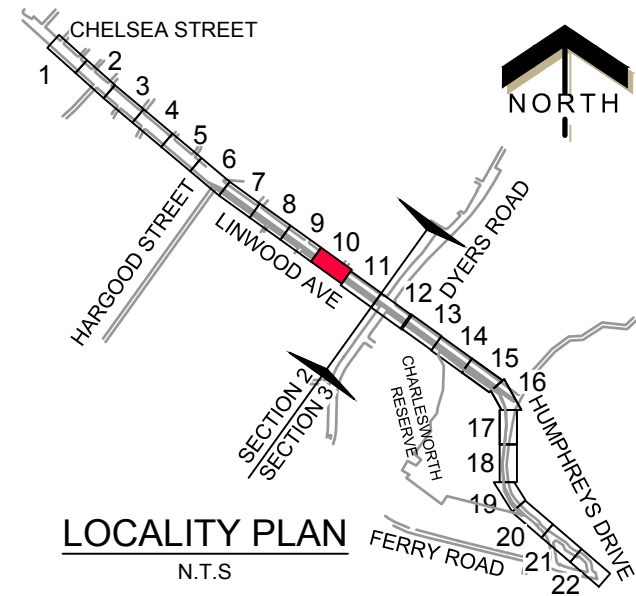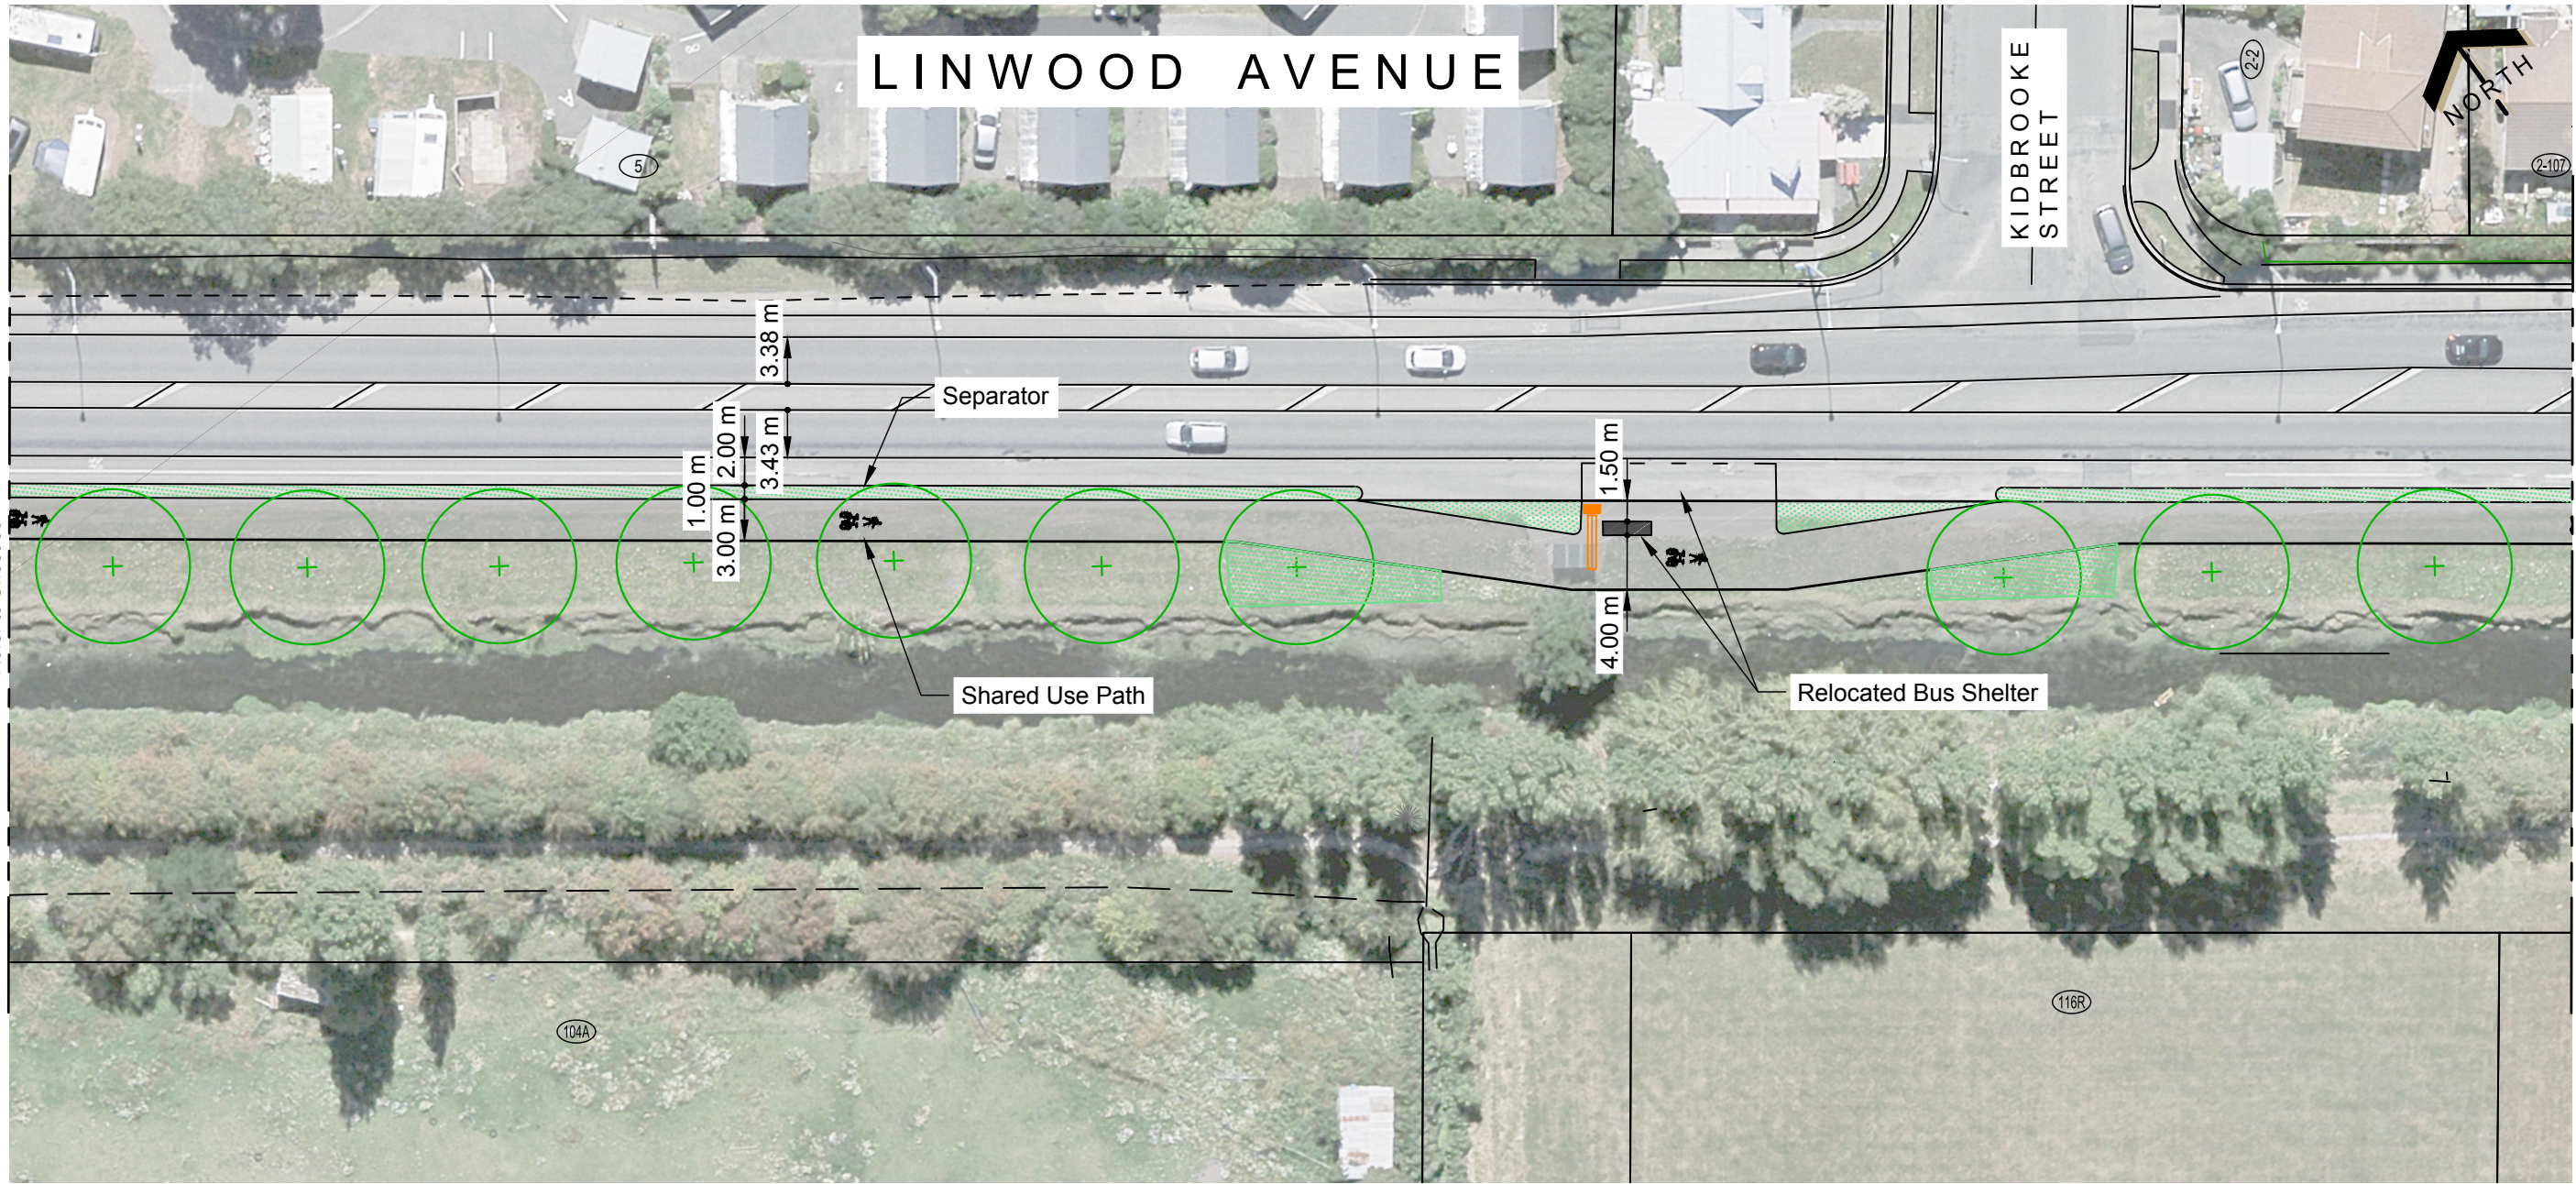

KEY

	Existing Kerb		Remove/Relocate Street Lighting
	Proposed Kerb		Grass
	No Stopping Line		Landscape Planting
	Shared Path		Clear Zone Raised Platform
	Landscape Separator		Existing Tree
	Ramp		Existing Tree To Be Removed
	Tactile Paver		Proposed Trees (Species to be confirmed)

Note: Only Major Cycle Route Specific Signs Shown for Clarity

10 5 0 10 20 30 40 50


SCALE (m)

Original size mm
100
50
30
10
0

Join Line
Refer to Sheet 10



Section 3
Join Line
Refer to Sheet 12

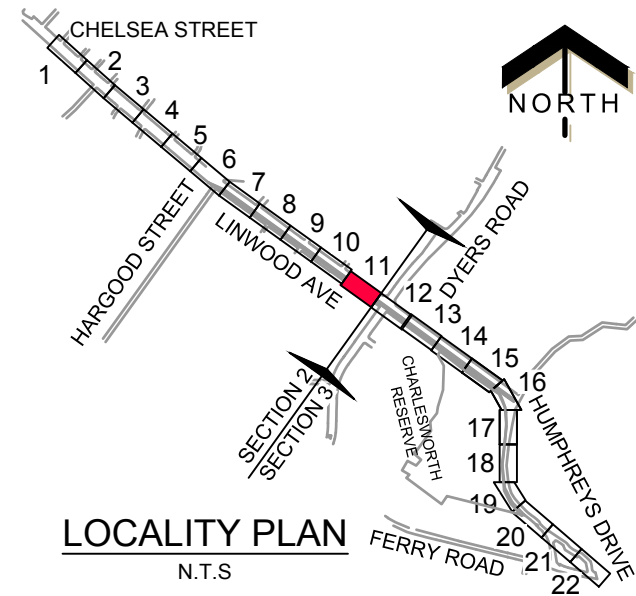

KEY

Existing Kerb	Grass
Proposed Kerb	Landscape Planting
No Stopping Line	Clear Zone Raised Platform
Shared Path	Existing Tree
Landscape Separator	Existing Tree To Be Removed
Ramp	Proposed Trees (Species to be confirmed)
Tactile Paver	

Note: Only Major Cycle Route Specific Signs Shown for Clarity

10 5 0 10 20 30 40 50
SCALE (m)





LINWOOD AVENUE - PREFERRED ROUTE (Linwood Avenue)
Major Cycleways - Rapanui - Shag Rock Route - Section 2
Scheme Plan - For Approval

Sheet 11

Original Plan Size: A3
ISSUE. 2 23/02/2017
TP348801 MJR CP502850/02

100 Original size mm
50
30
10
0

© Copyright Christchurch City Council © Aerial Photography Copyright Terralink International Ltd

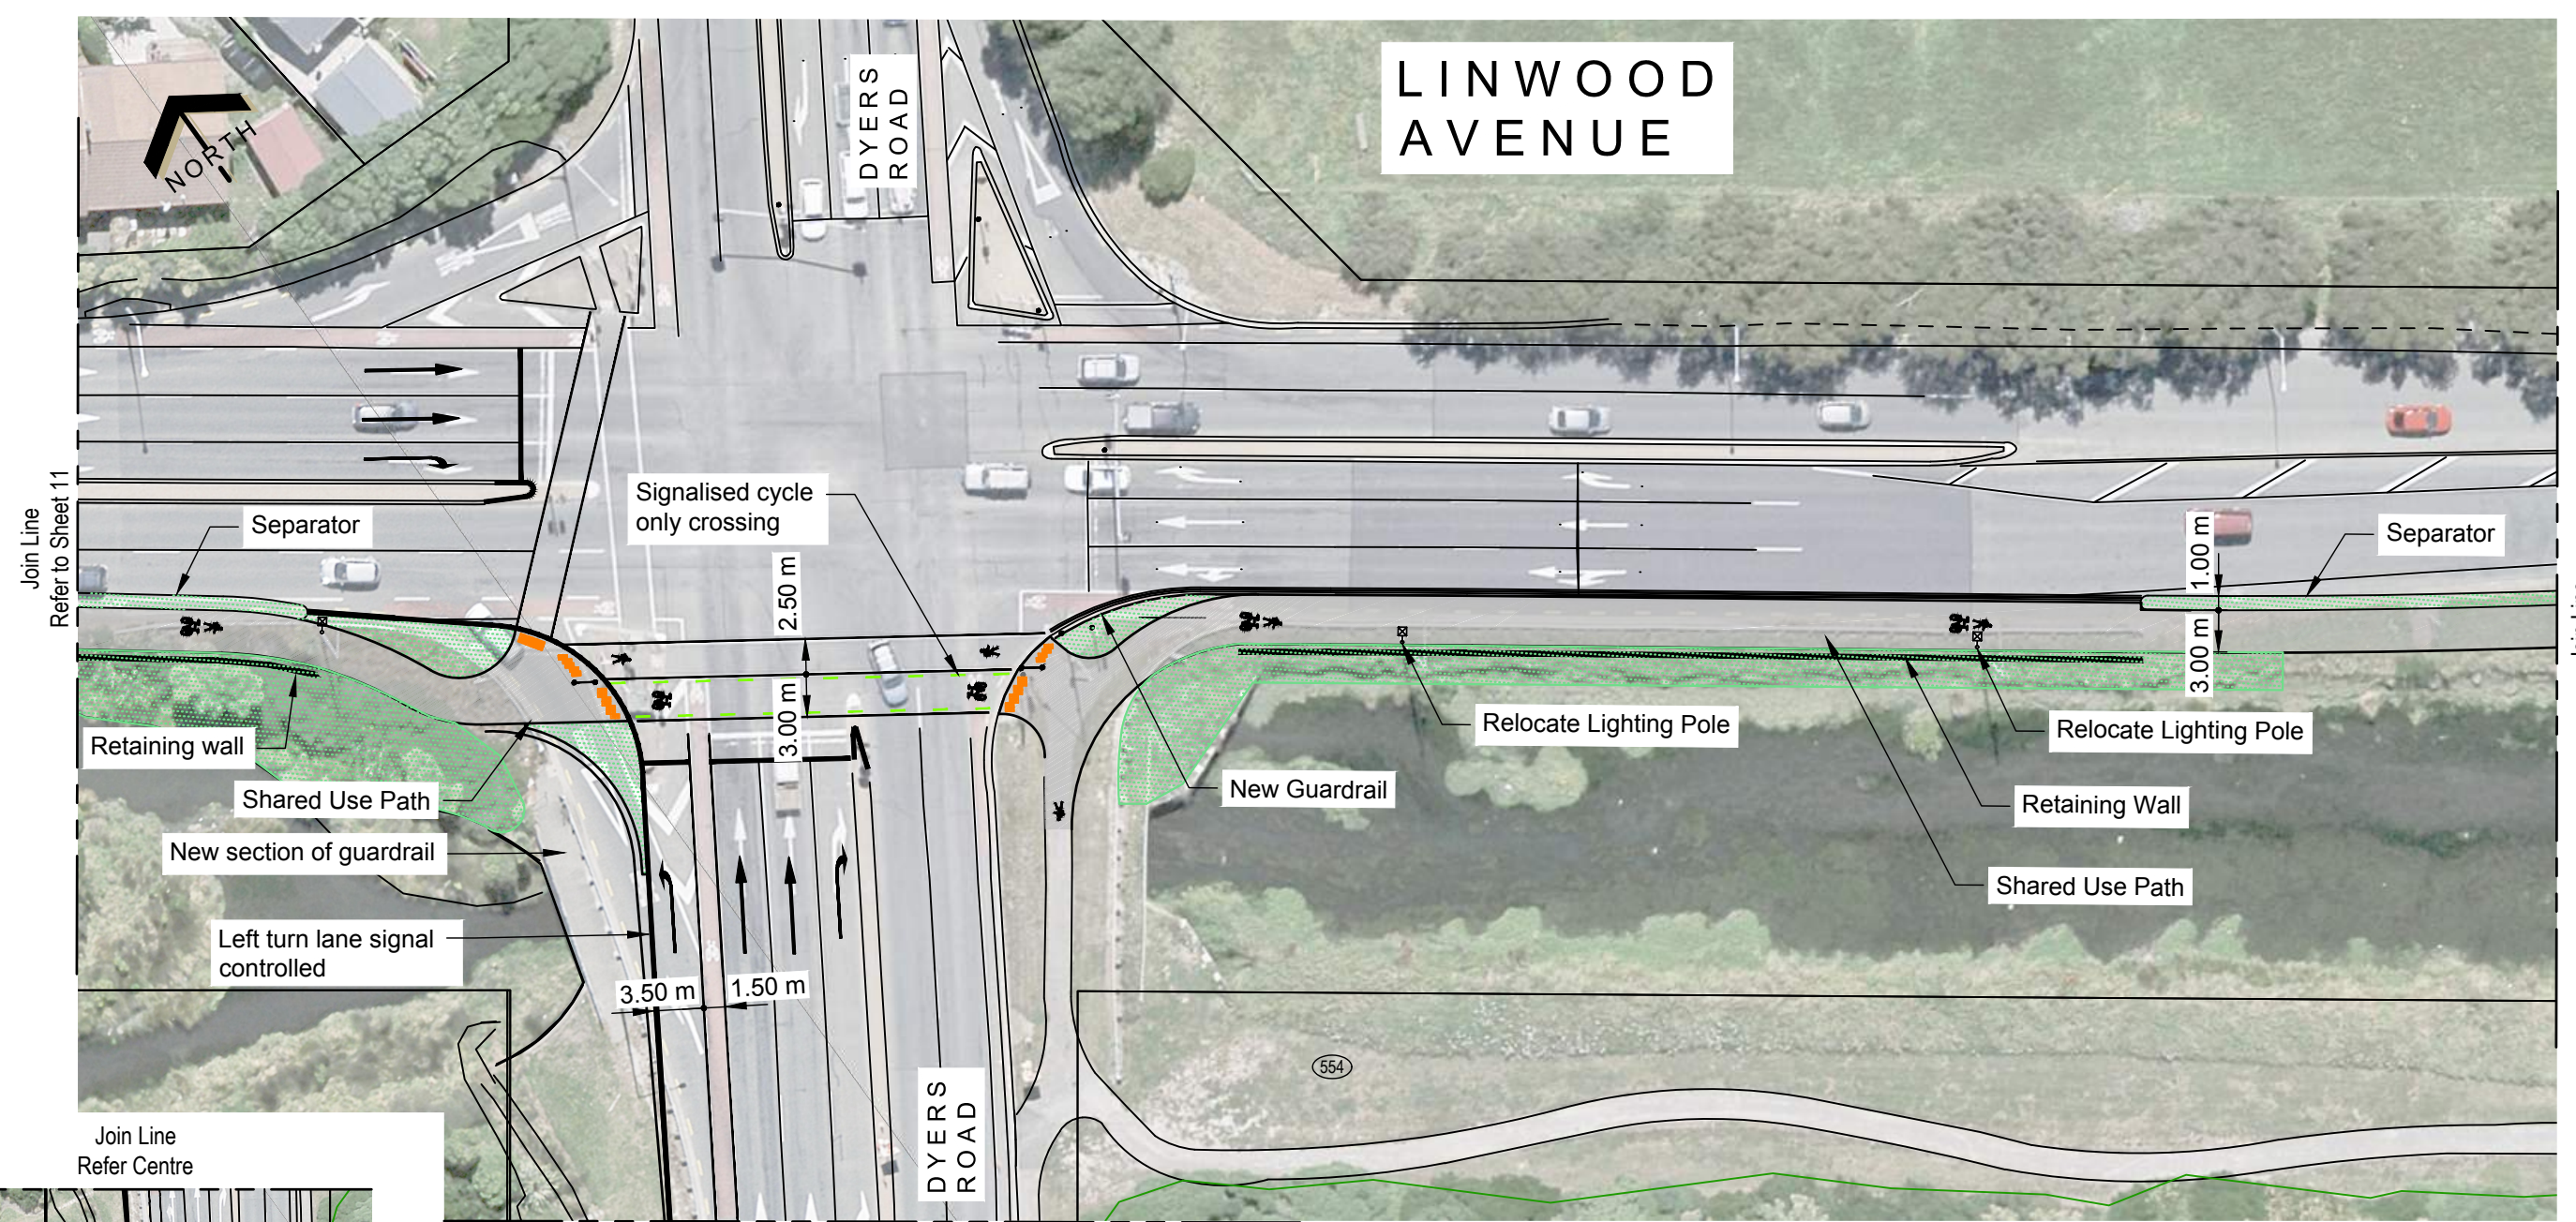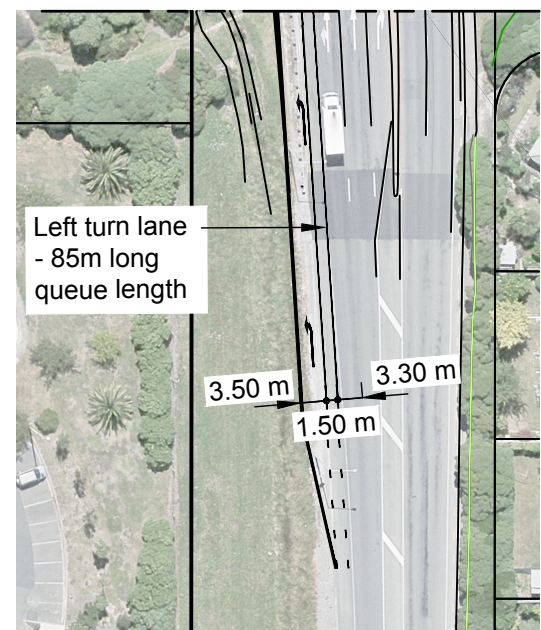

KEY

Existing Kerb	Remove/Relocate Street Lighting
Proposed Kerb	Grass
No Stopping Line	Landscape Planting
Shared Path	Patterned Surface
Landscape Separator	Existing Tree
Cycleway Surfacing	Existing Tree To Be Removed
Tactile Paver	Proposed Trees (Species to be confirmed)

Note: Only Major Cycle Route Specific Signs Shown for Clarity



10 5 0 10 20 30 40 50

SCALE (m)

Original size mm
100
50
30
10
0

Join Line
Refer to Sheet 12

Join Line
Refer to Sheet 14

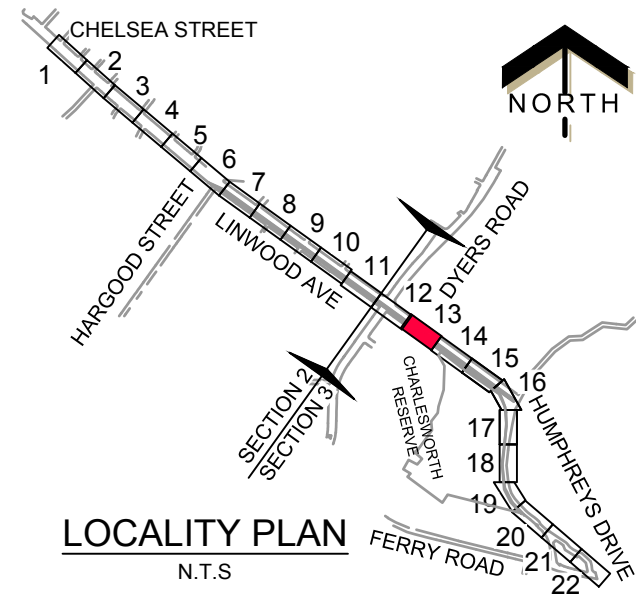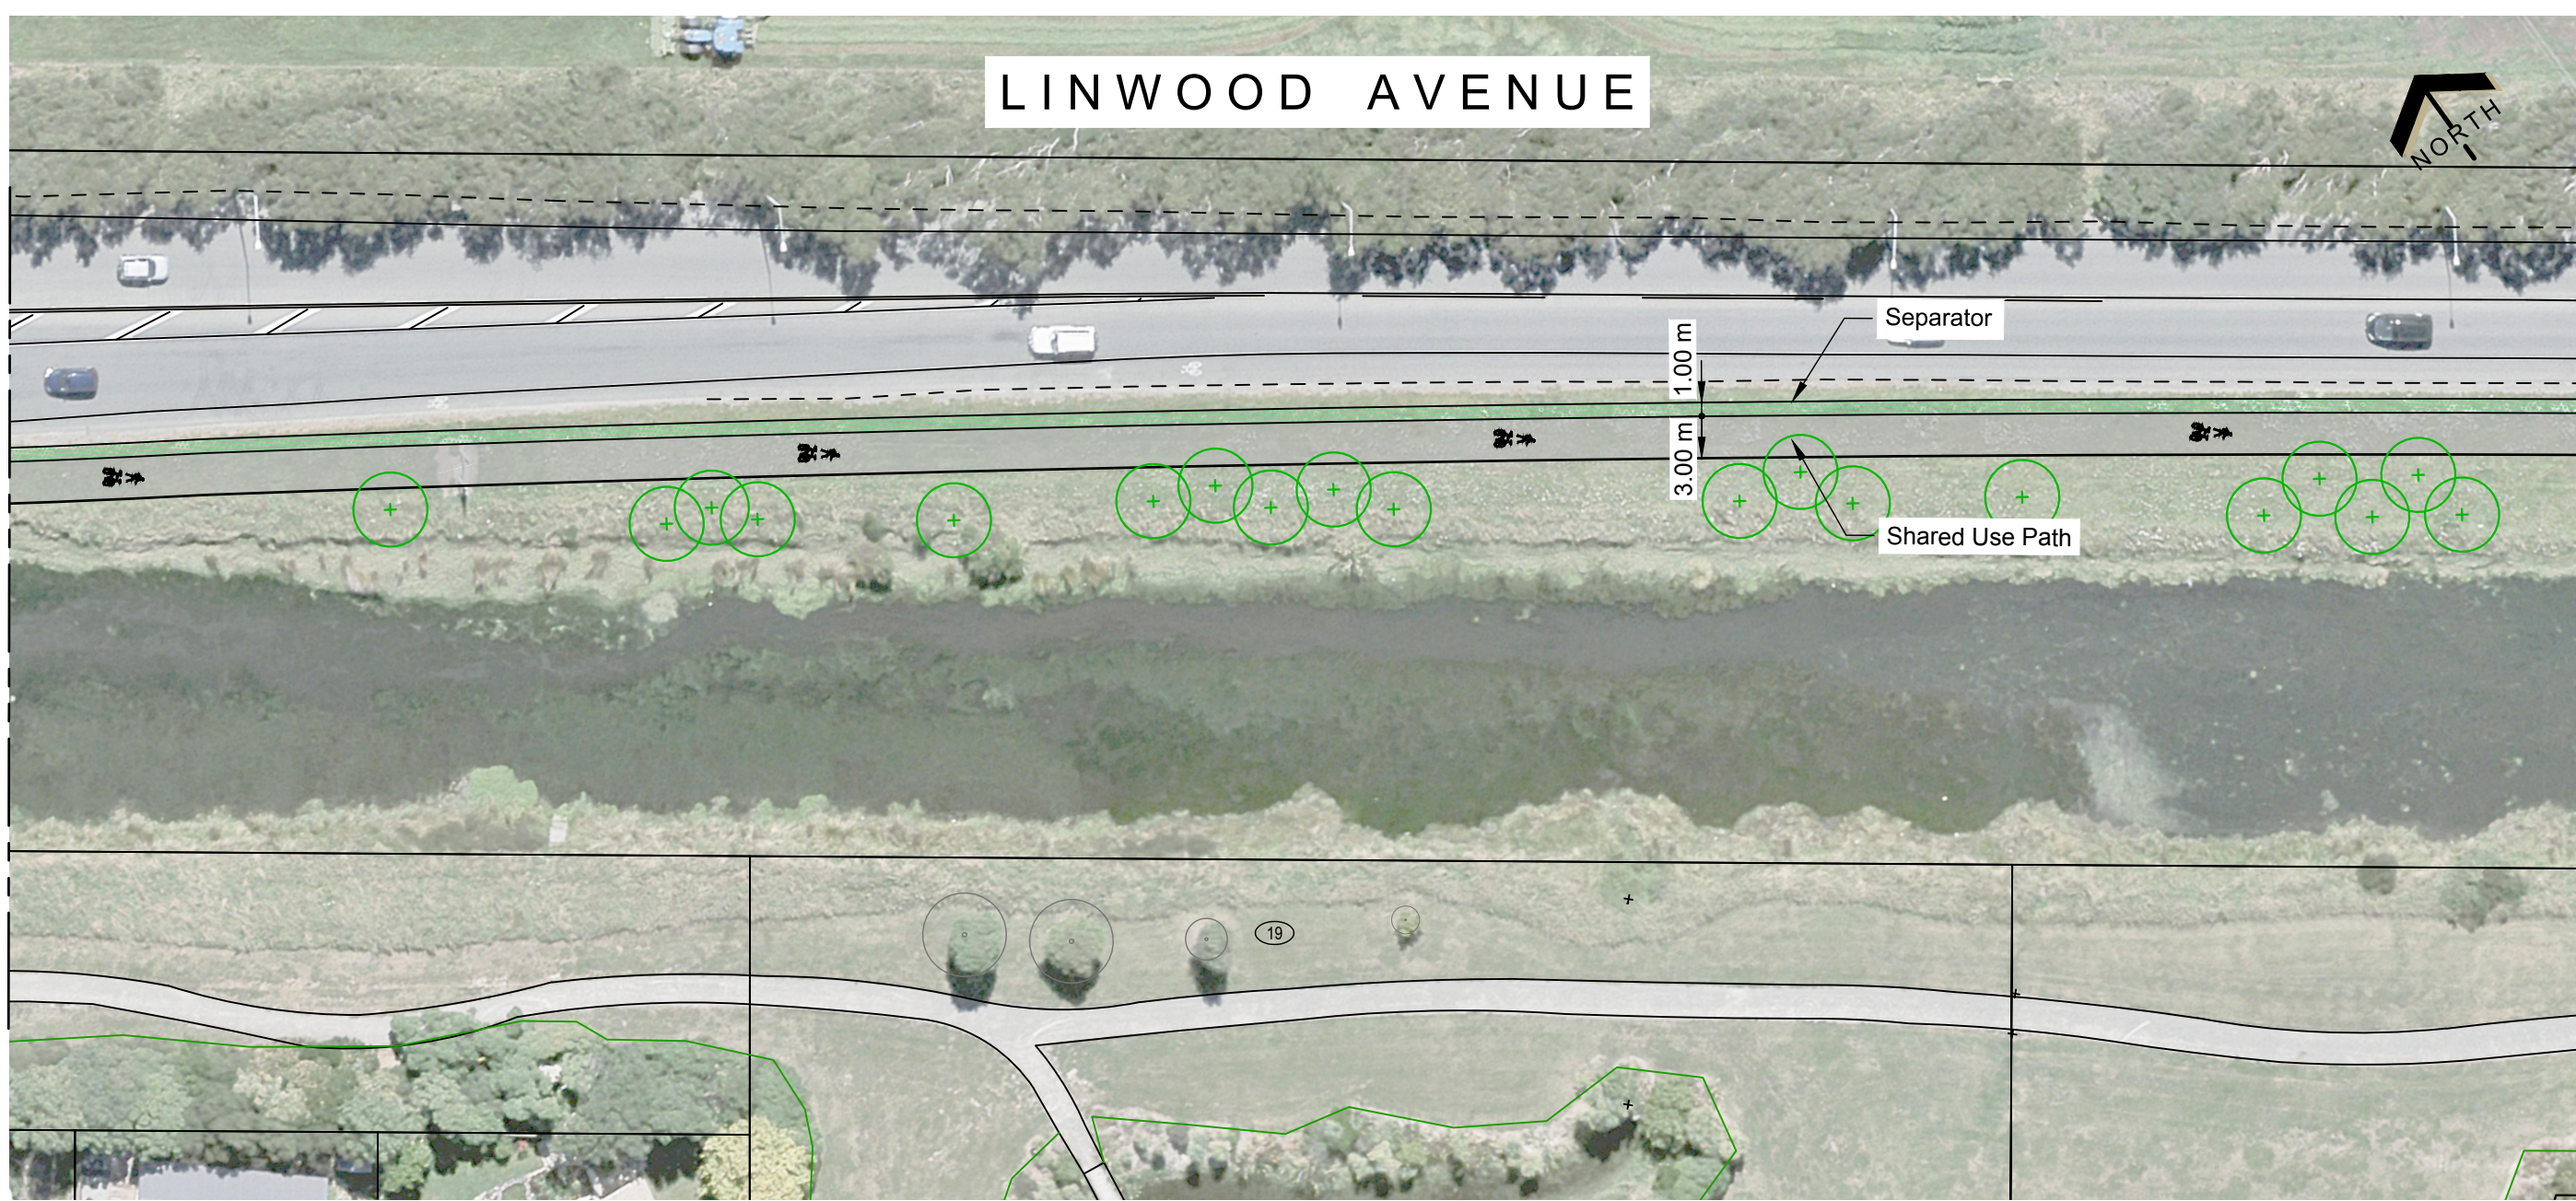

KEY

	Existing Kerb		Grass
	Proposed Kerb		Landscape Planting
	No Stopping Line		Patterned Surface
	Shared Path		Existing Tree
	Landscape Separator		Existing Tree To Be Removed
	Cycleway Surfacing		Proposed Trees (Species to be confirmed)
	Tactile Paver		

Note: Only Major Cycle Route Specific Signs Shown for Clarity



SCALE (m)

Original size mm
100
50
30
10
0

© Copyright Christchurch City Council © Aerial Photography Copyright Terralink International Ltd

Join Line
Refer to Sheet 13

Join Line
Refer to Sheet 15


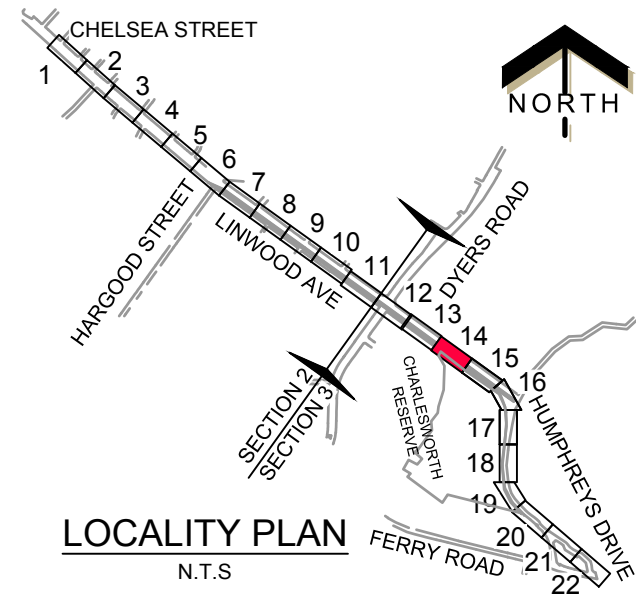
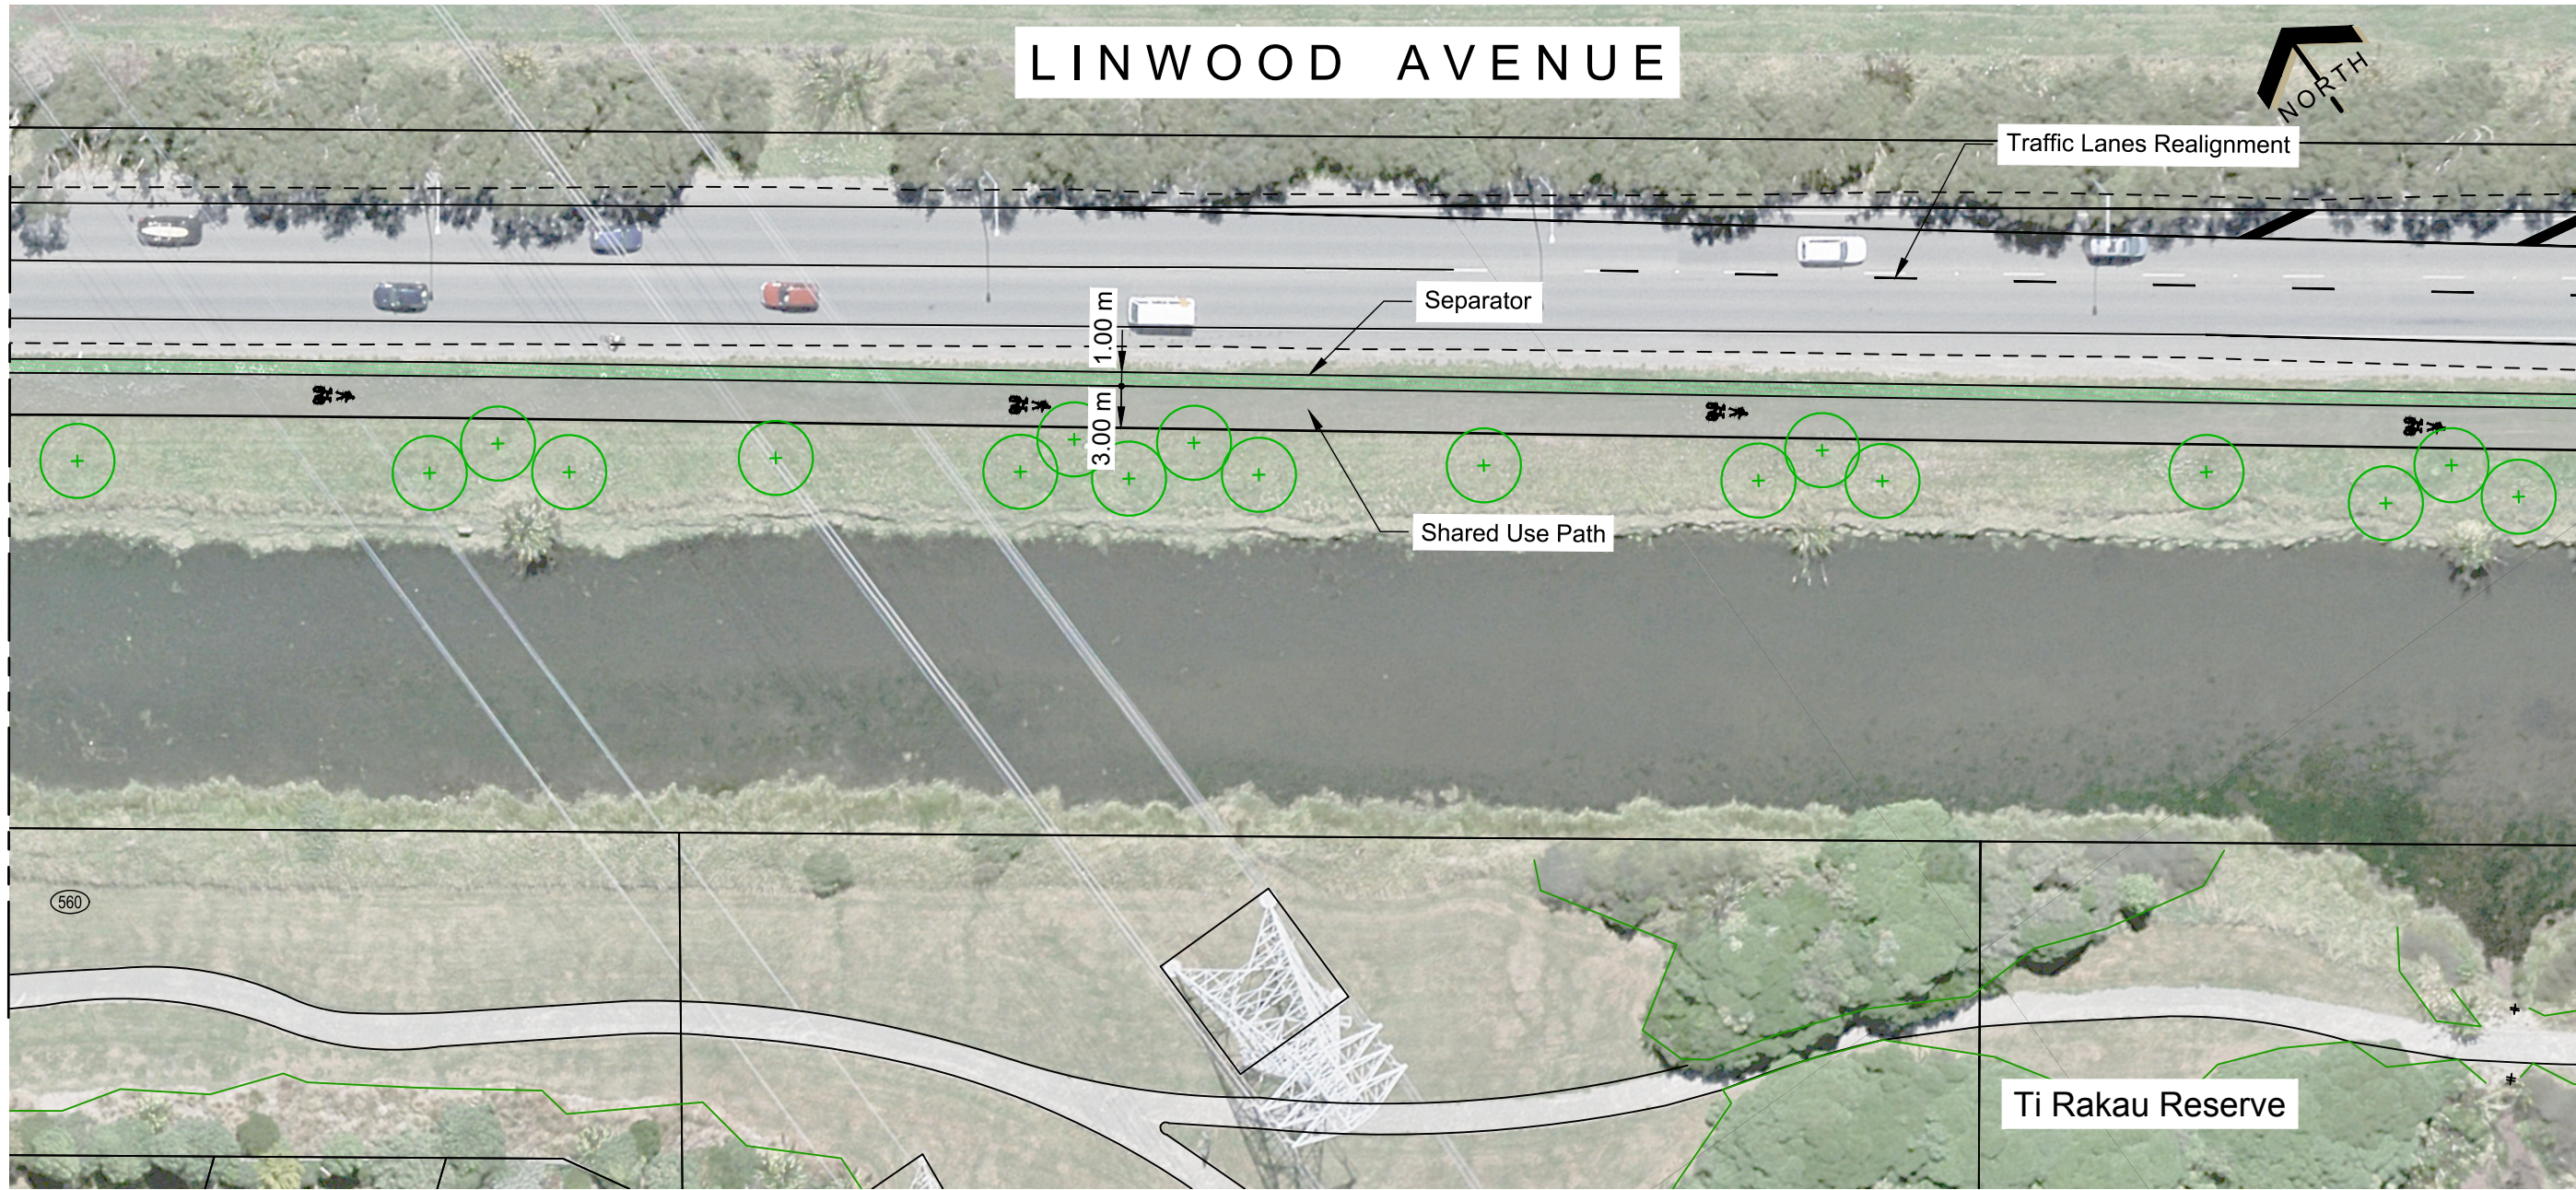


KEY			
	Existing Kerb		Grass
	Proposed Kerb		Landscape Planting
	No Stopping Line		Patterned Surface
	Shared Path		Existing Tree To Be Removed
	Landscape Separator		Proposed Trees (Species to be confirmed)
	Cycleway Surfacing		
	Tactile Paver		
Note: Only Major Cycle Route Specific Signs Shown for Clarity			
 SCALE (m)			

100
50
30
10
0
Original size mm


Join Line
Refer to Sheet 14

Join Line
Refer to Sheet 16

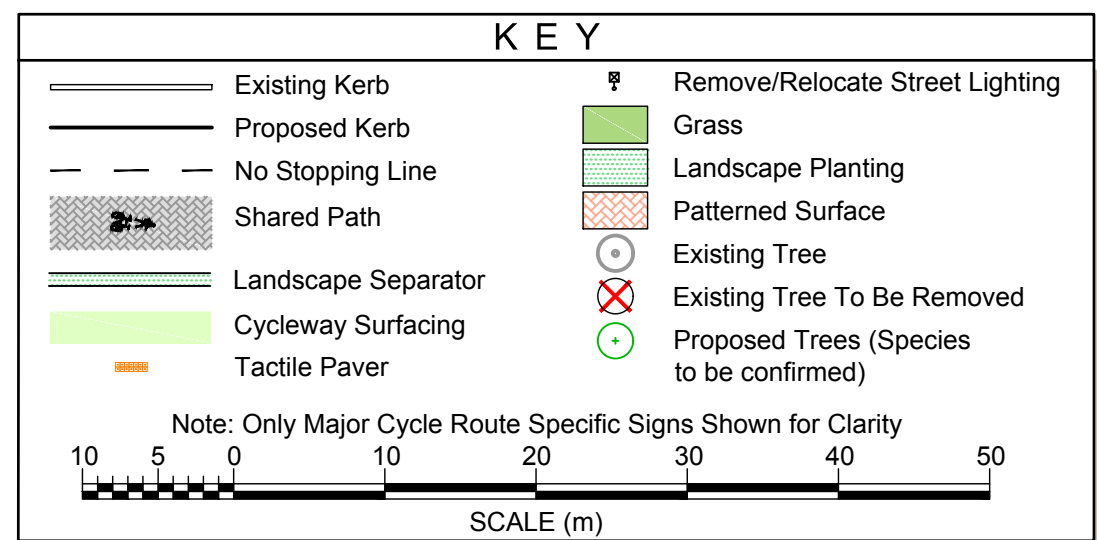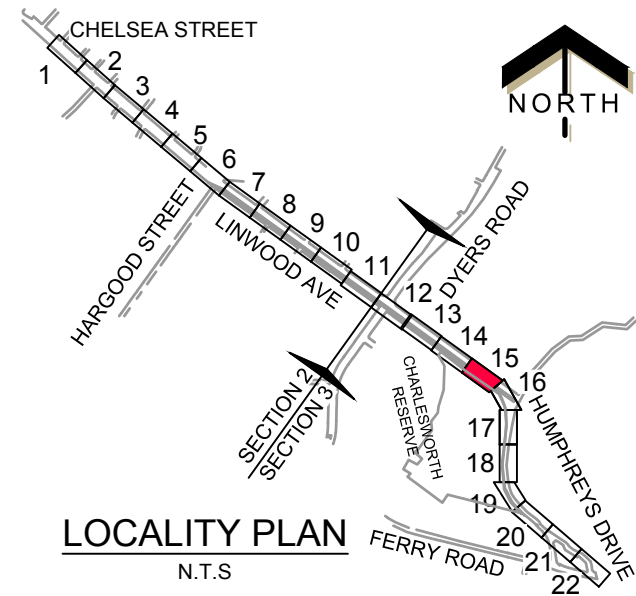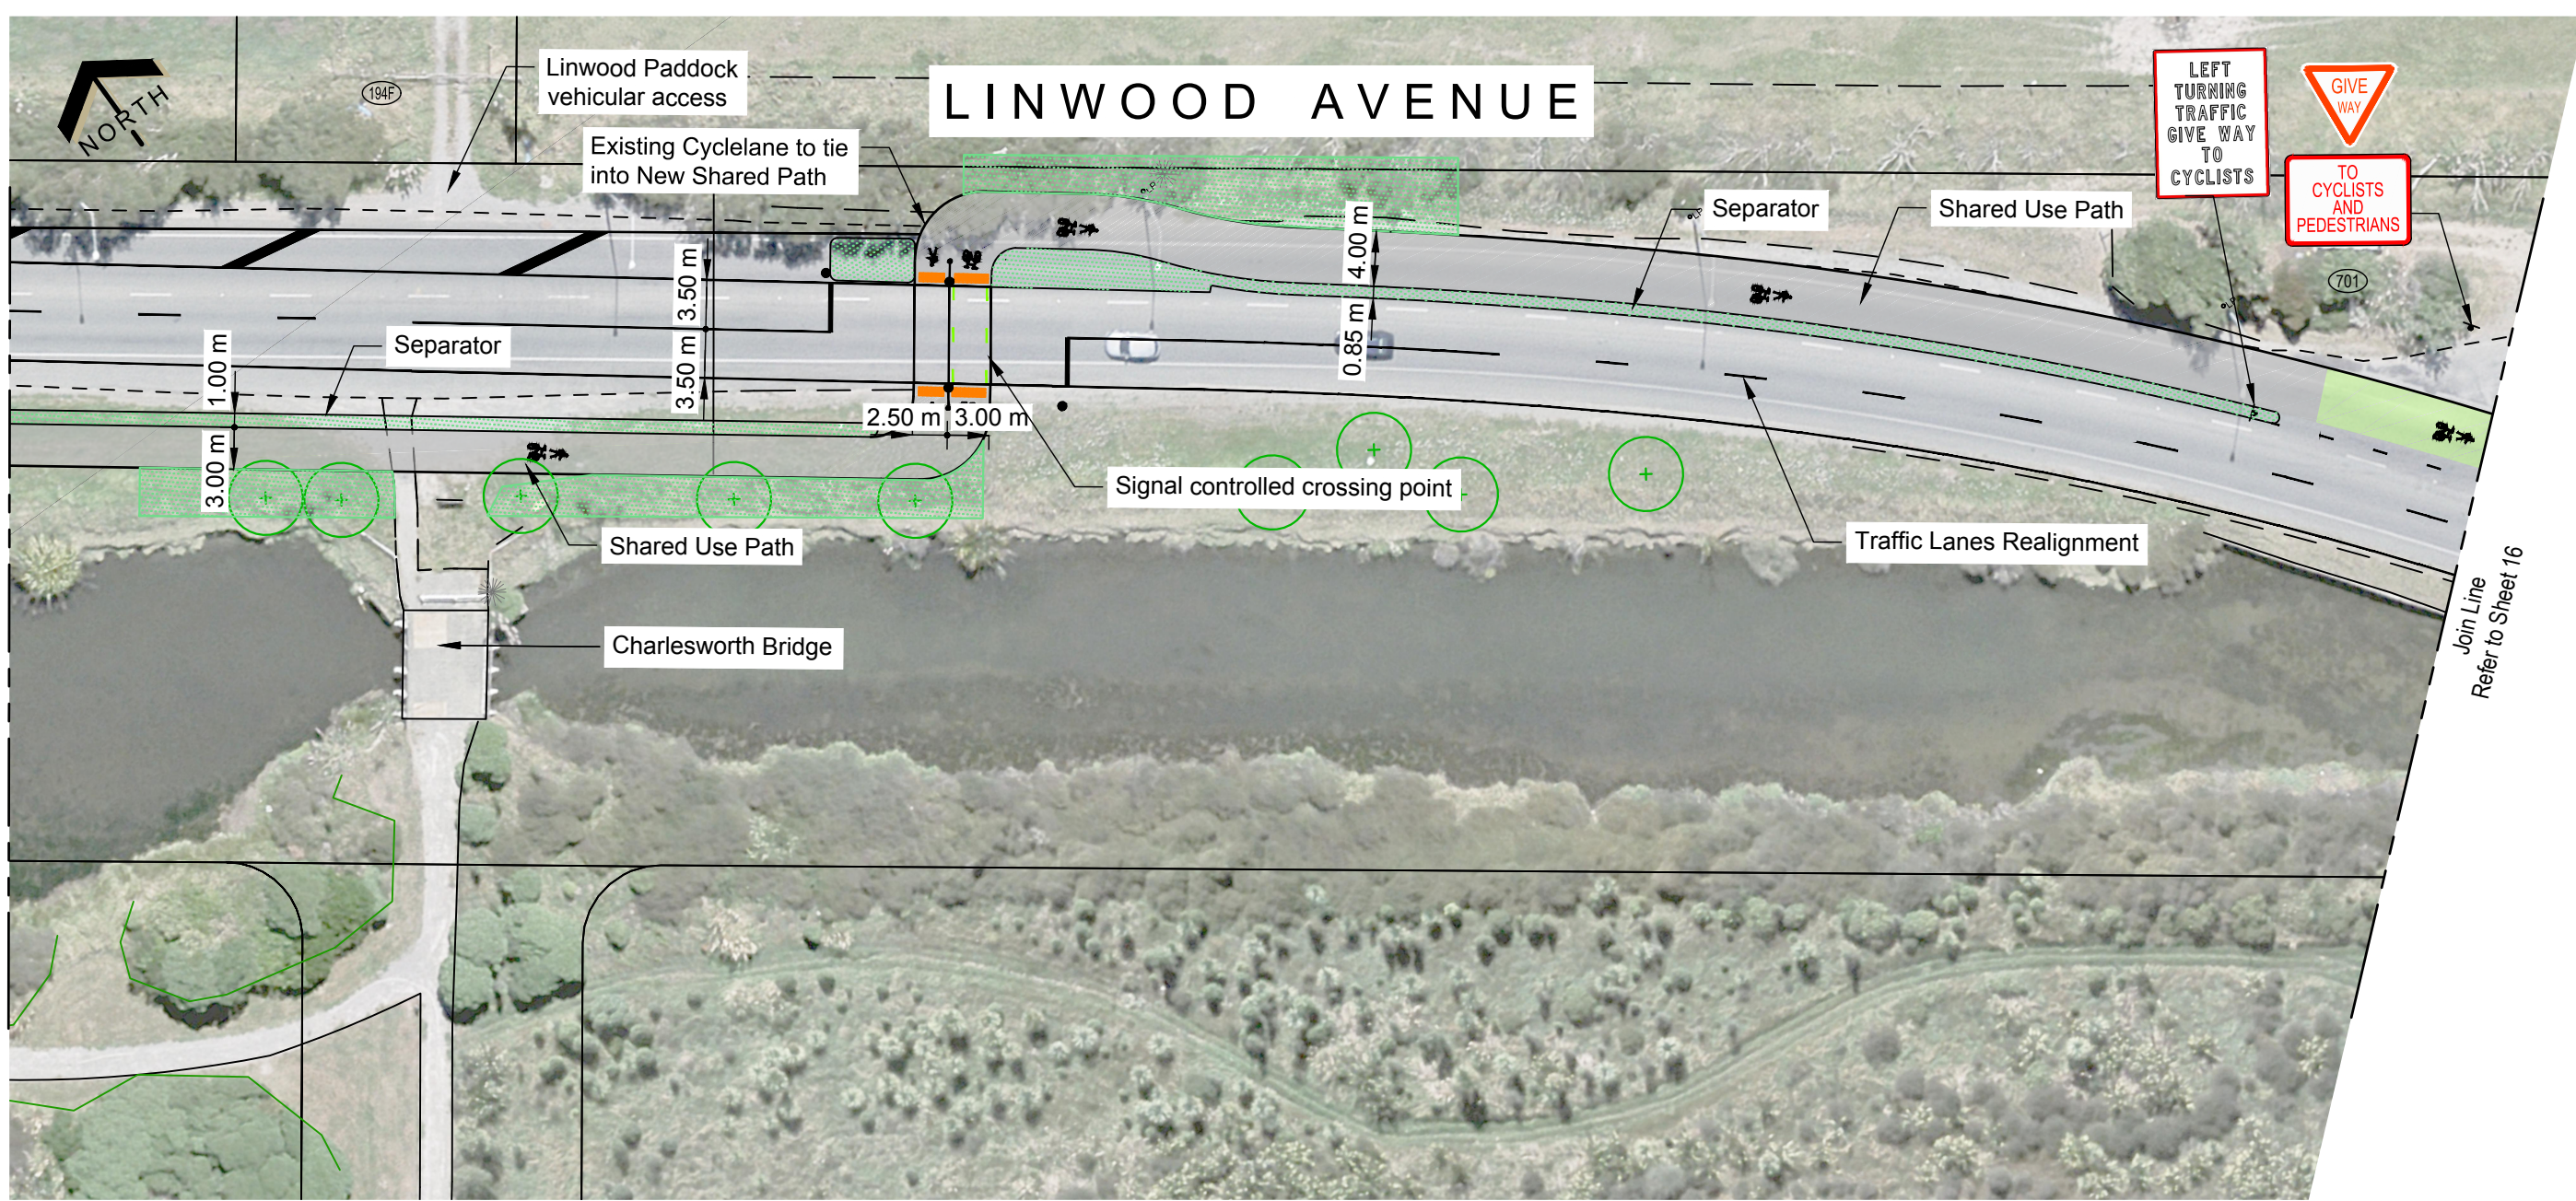

Original size mm
100
50
30
10
0

© Copyright Christchurch City Council © Aerial Photography Copyright Terralink International Ltd

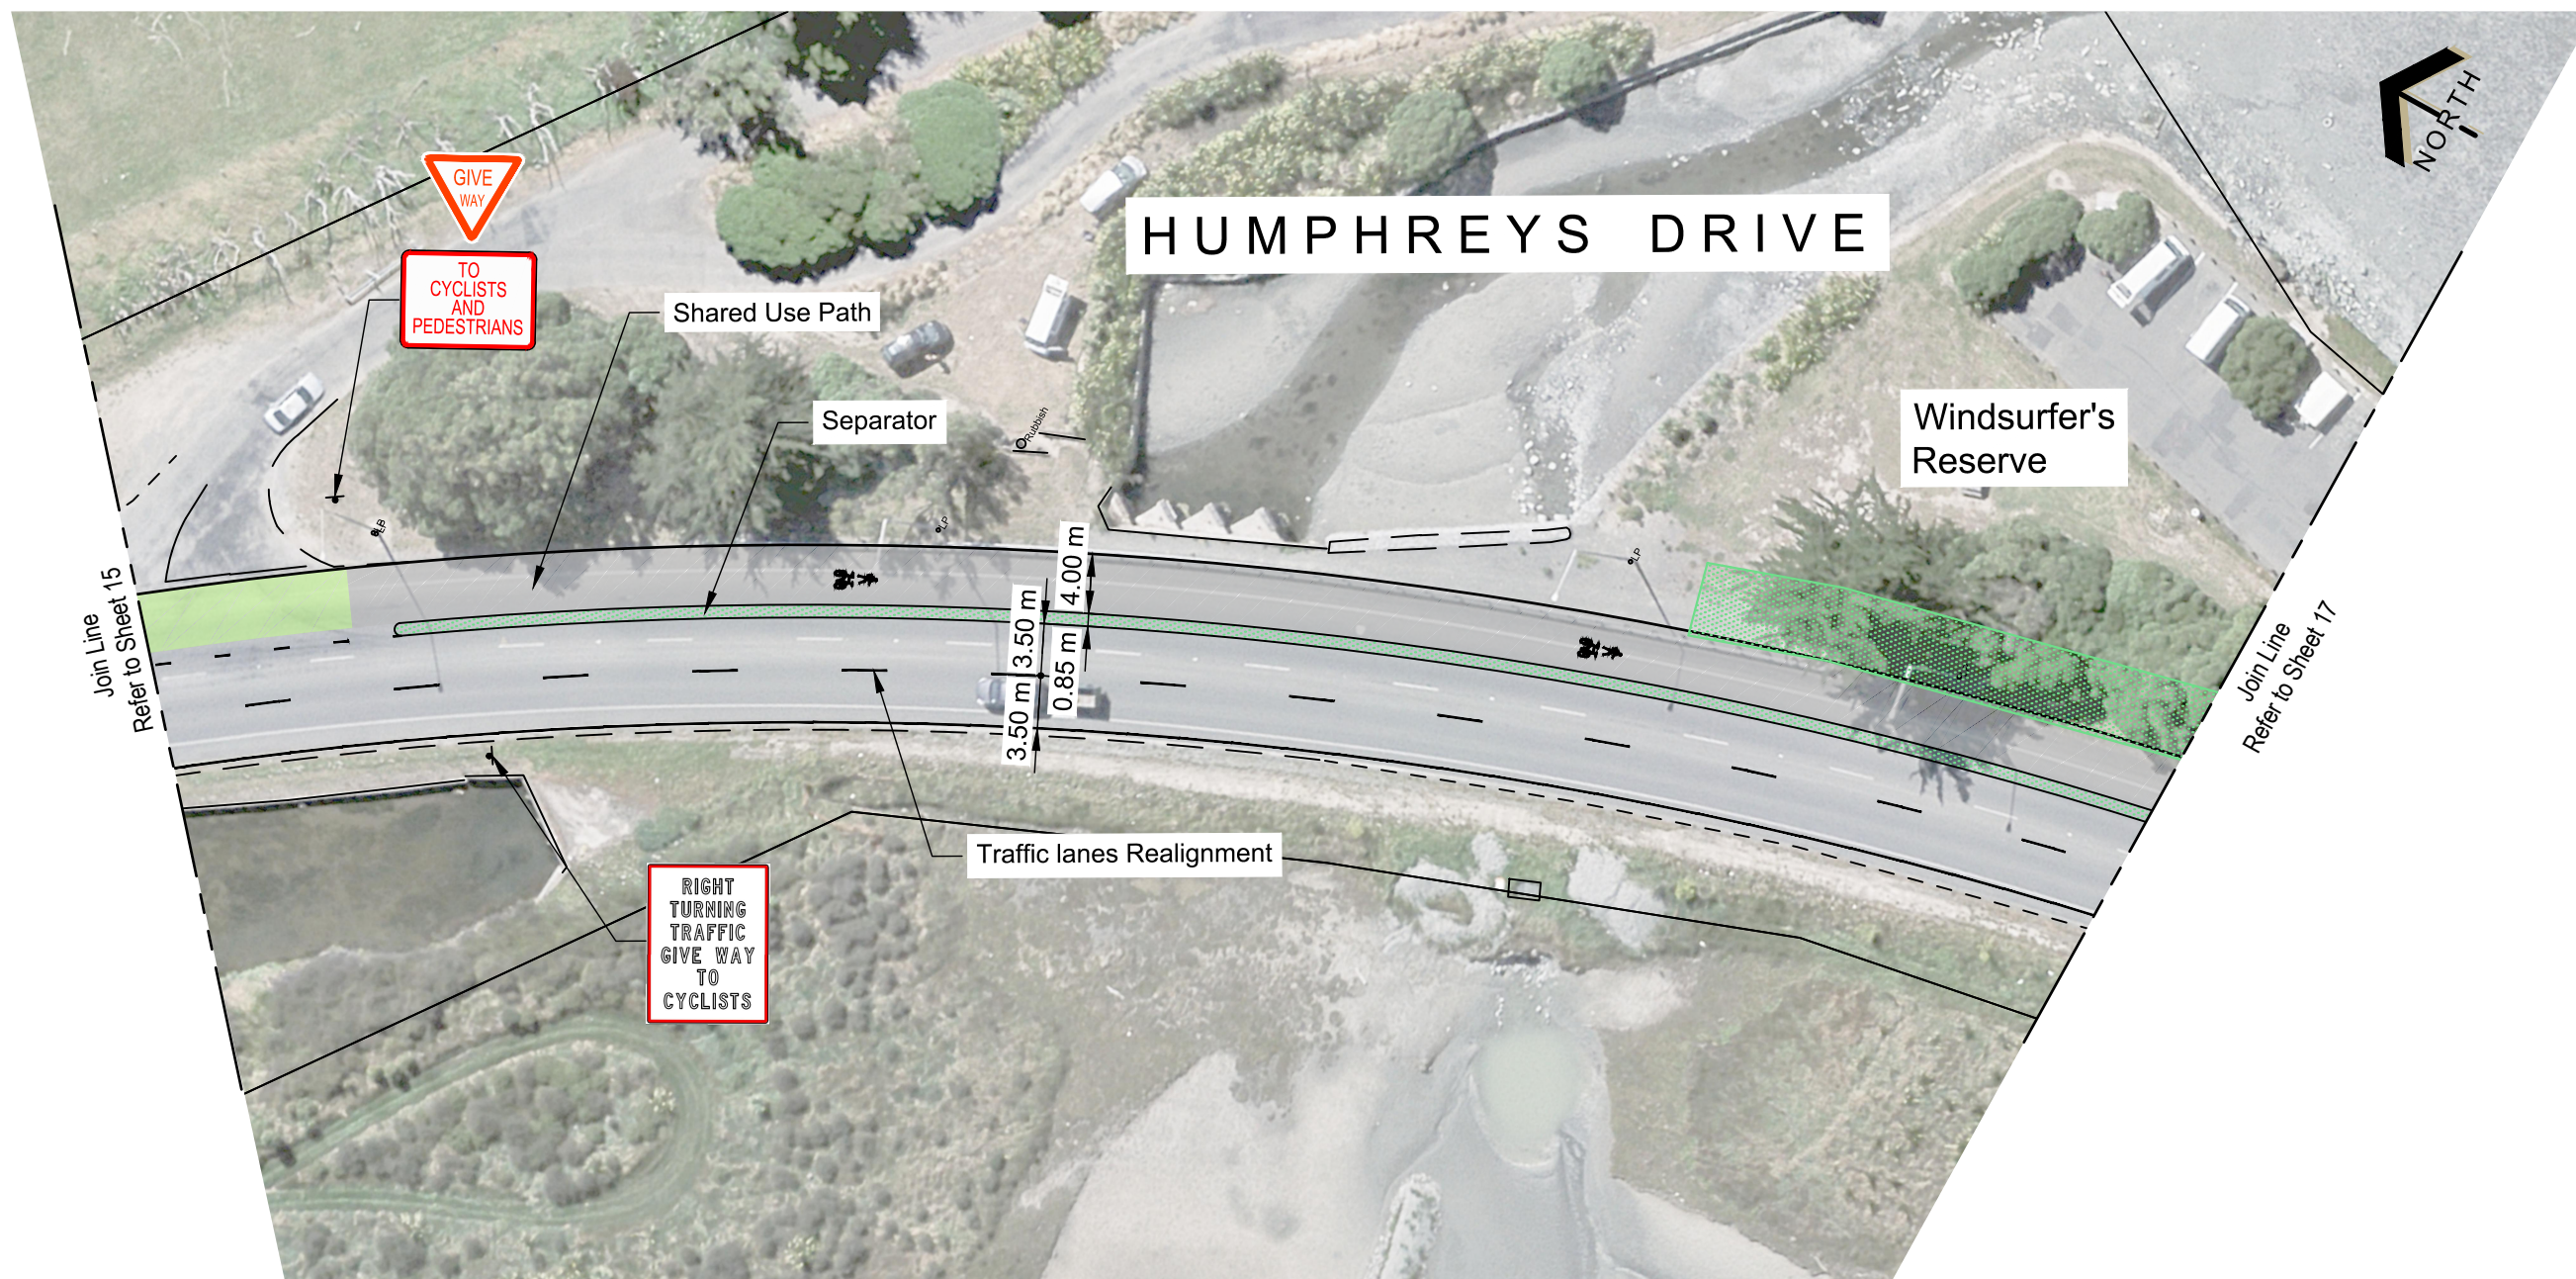


KEY	
	Existing Kerb
	Proposed Kerb
	No Stopping Line
	Shared Path
	Landscape Separator
	Cycleway Surfacing
	Tactile Paver
	Remove/Relocate Street Lighting
	Grass
	Landscape Planting
	Patterned Surface
	Existing Tree
	Existing Tree To Be Removed
	Proposed Trees (Species to be confirmed)

Note: Only Major Cycle Route Specific Signs Shown for Clarity


10 5 0 10 20 30 40 50
SCALE (m)

100
50
30
10
0
Original size mm

Join Line
Refer to Sheet 16

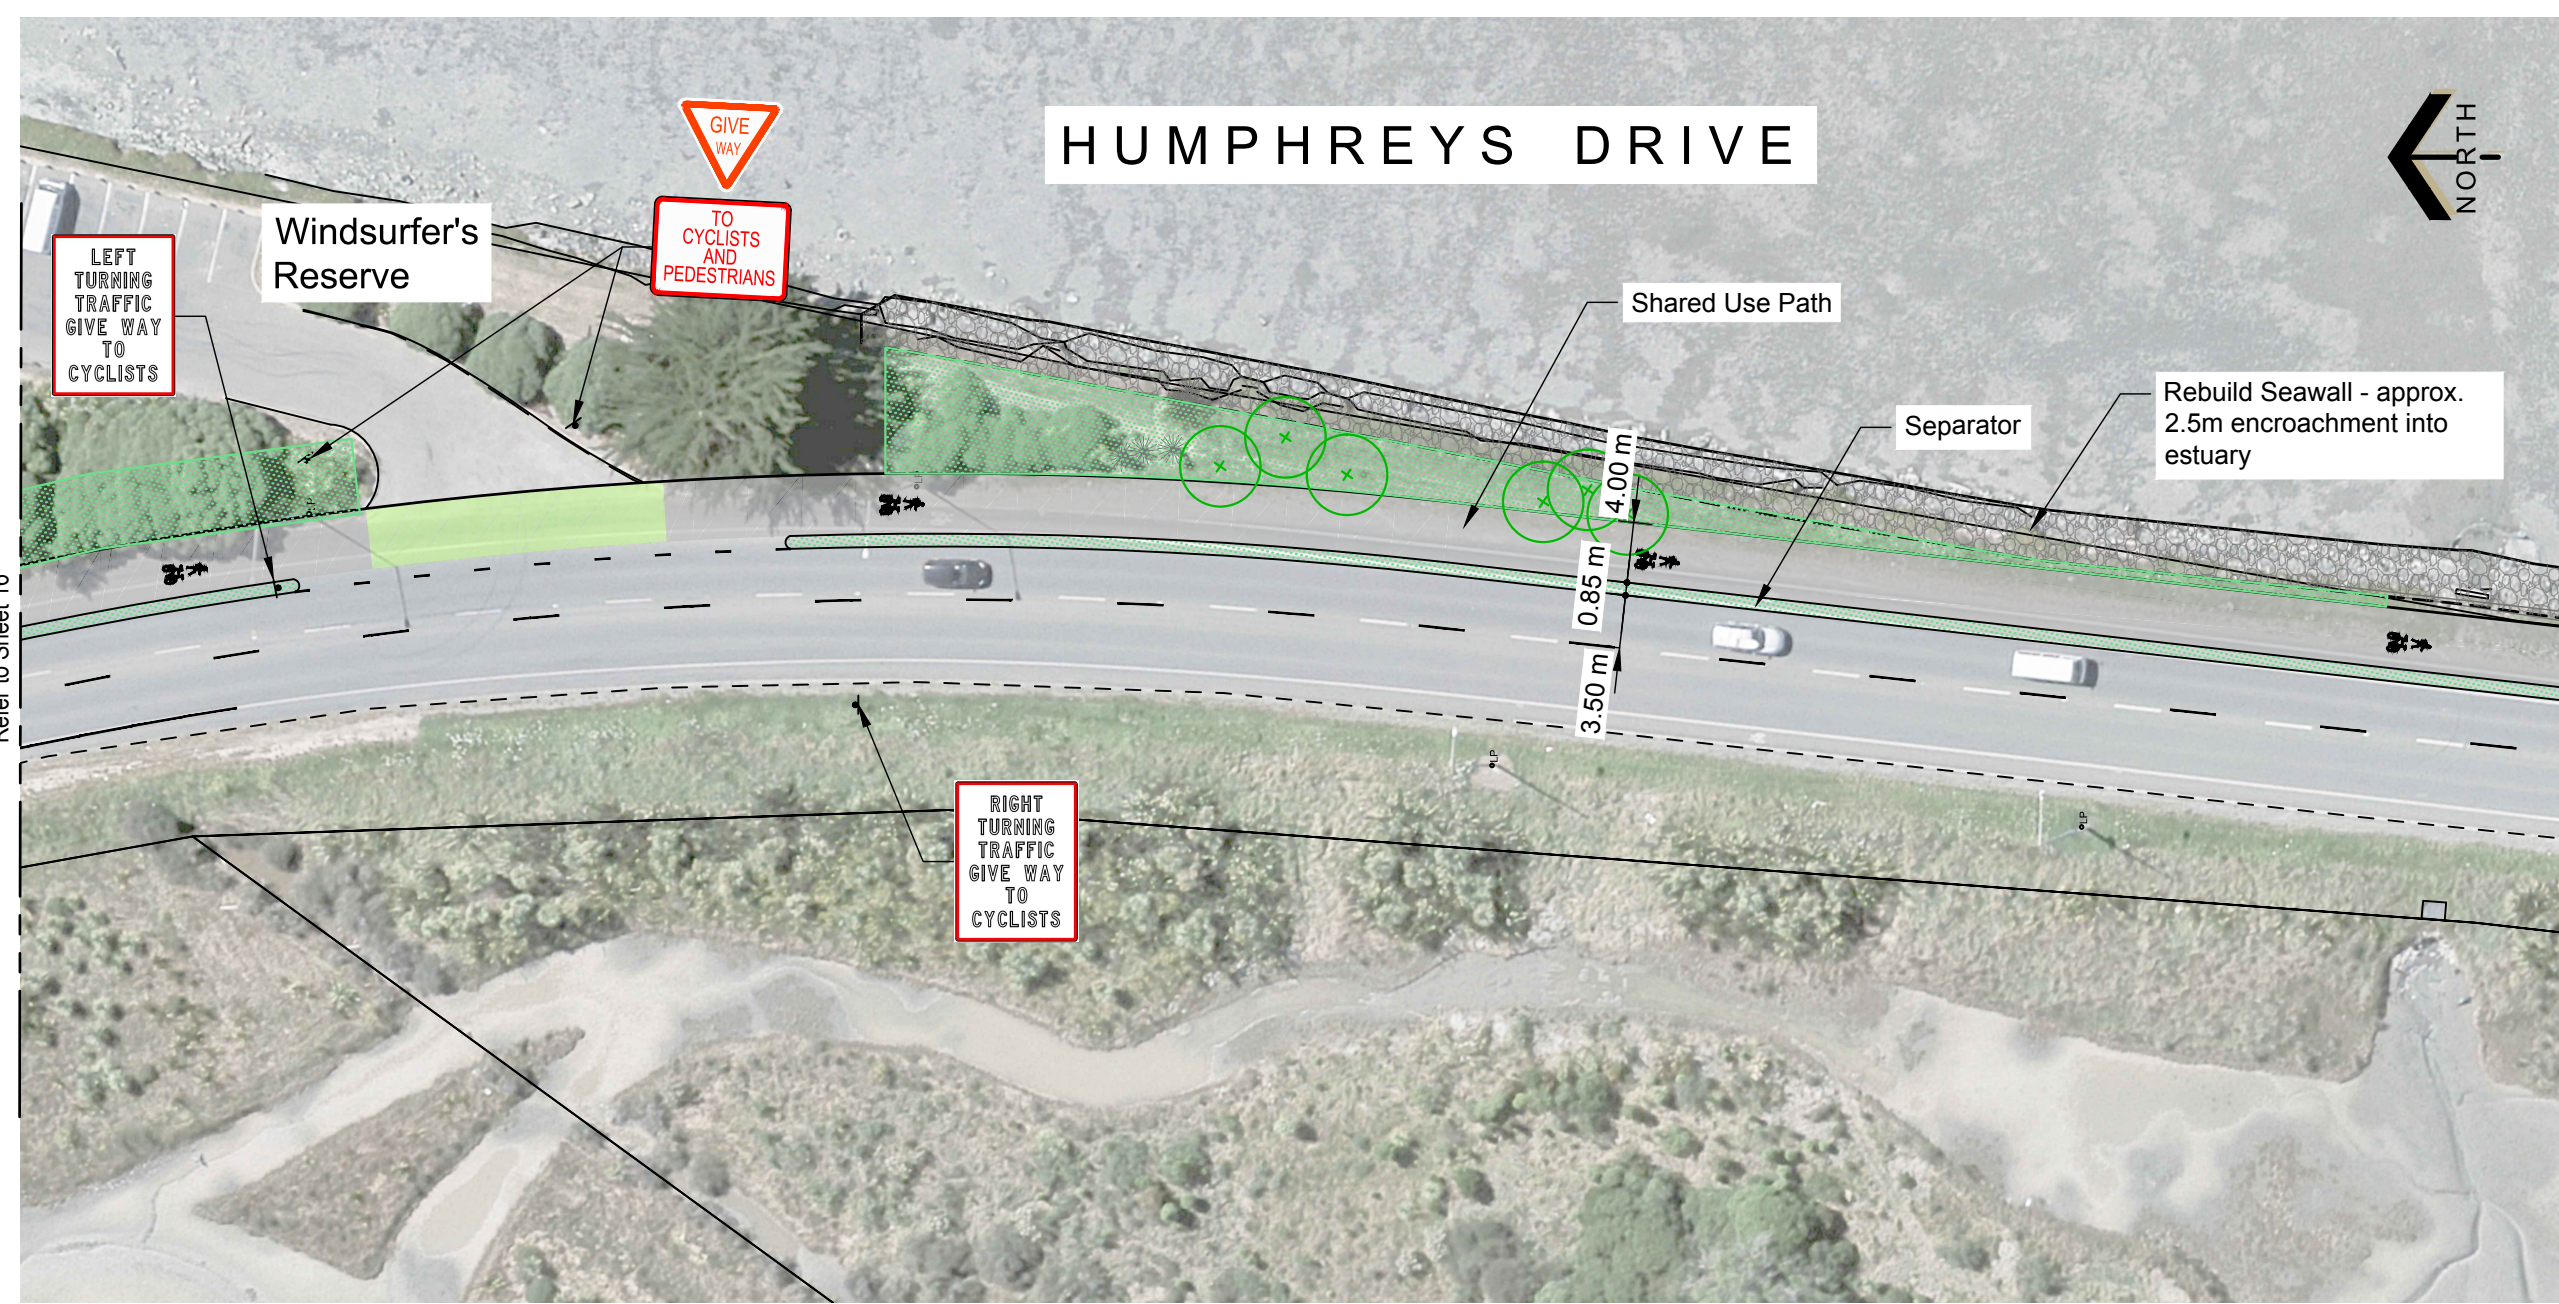

Join Line
Refer to Sheet 18

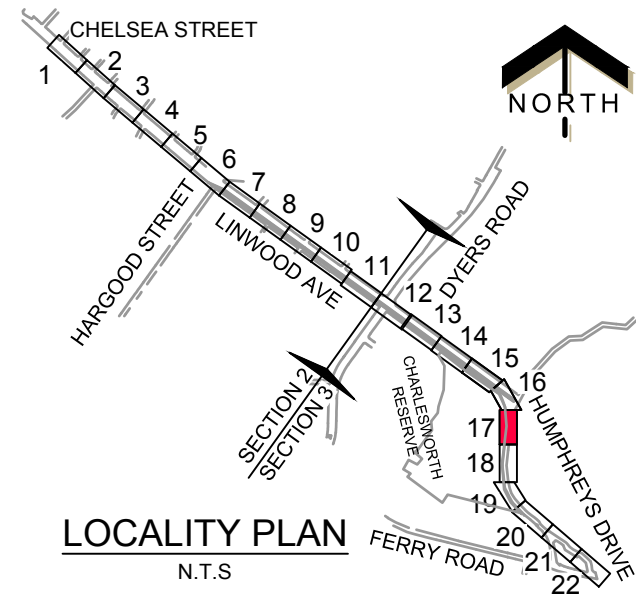

KEY	
	Existing Kerb
	Proposed Kerb
	No Stopping Line
	Shared Path
	Landscape Separator
	Cycleway Surfacing
	Tactile Paver
	Grass
	Landscape Planting
	Patterned Surface
	Existing Tree To Be Removed
	Proposed Trees (Species to be confirmed)
	Remove/Relocate Street Lighting

Note: Only Major Cycle Route Specific Signs Shown for Clarity

10 5 0 10 20 30 40 50
SCALE (m)

100 Original size mm
50
30
10
0

Join Line
Refer to Sheet 17

Join Line
Refer to Sheet 19

HUMPHREYS DRIVE





Rebuild Seawall - approx.
2.5m encroachment into
estuary

Shared Use Path

Separator

0.85 m
1.00 m
4.00 m
3.50 m

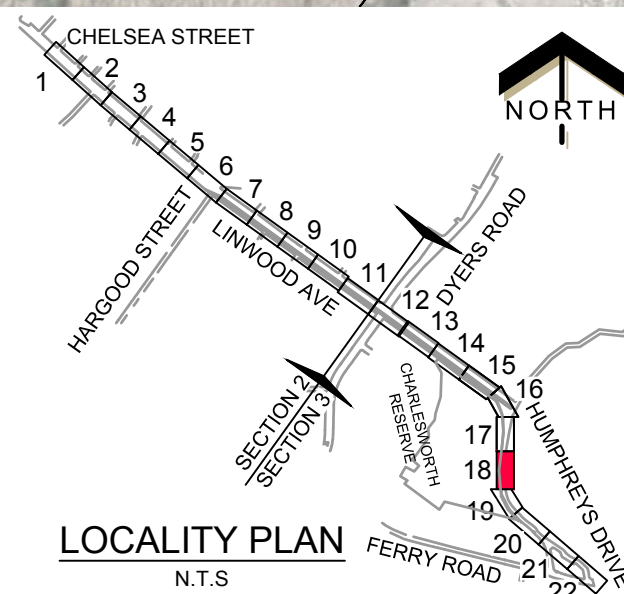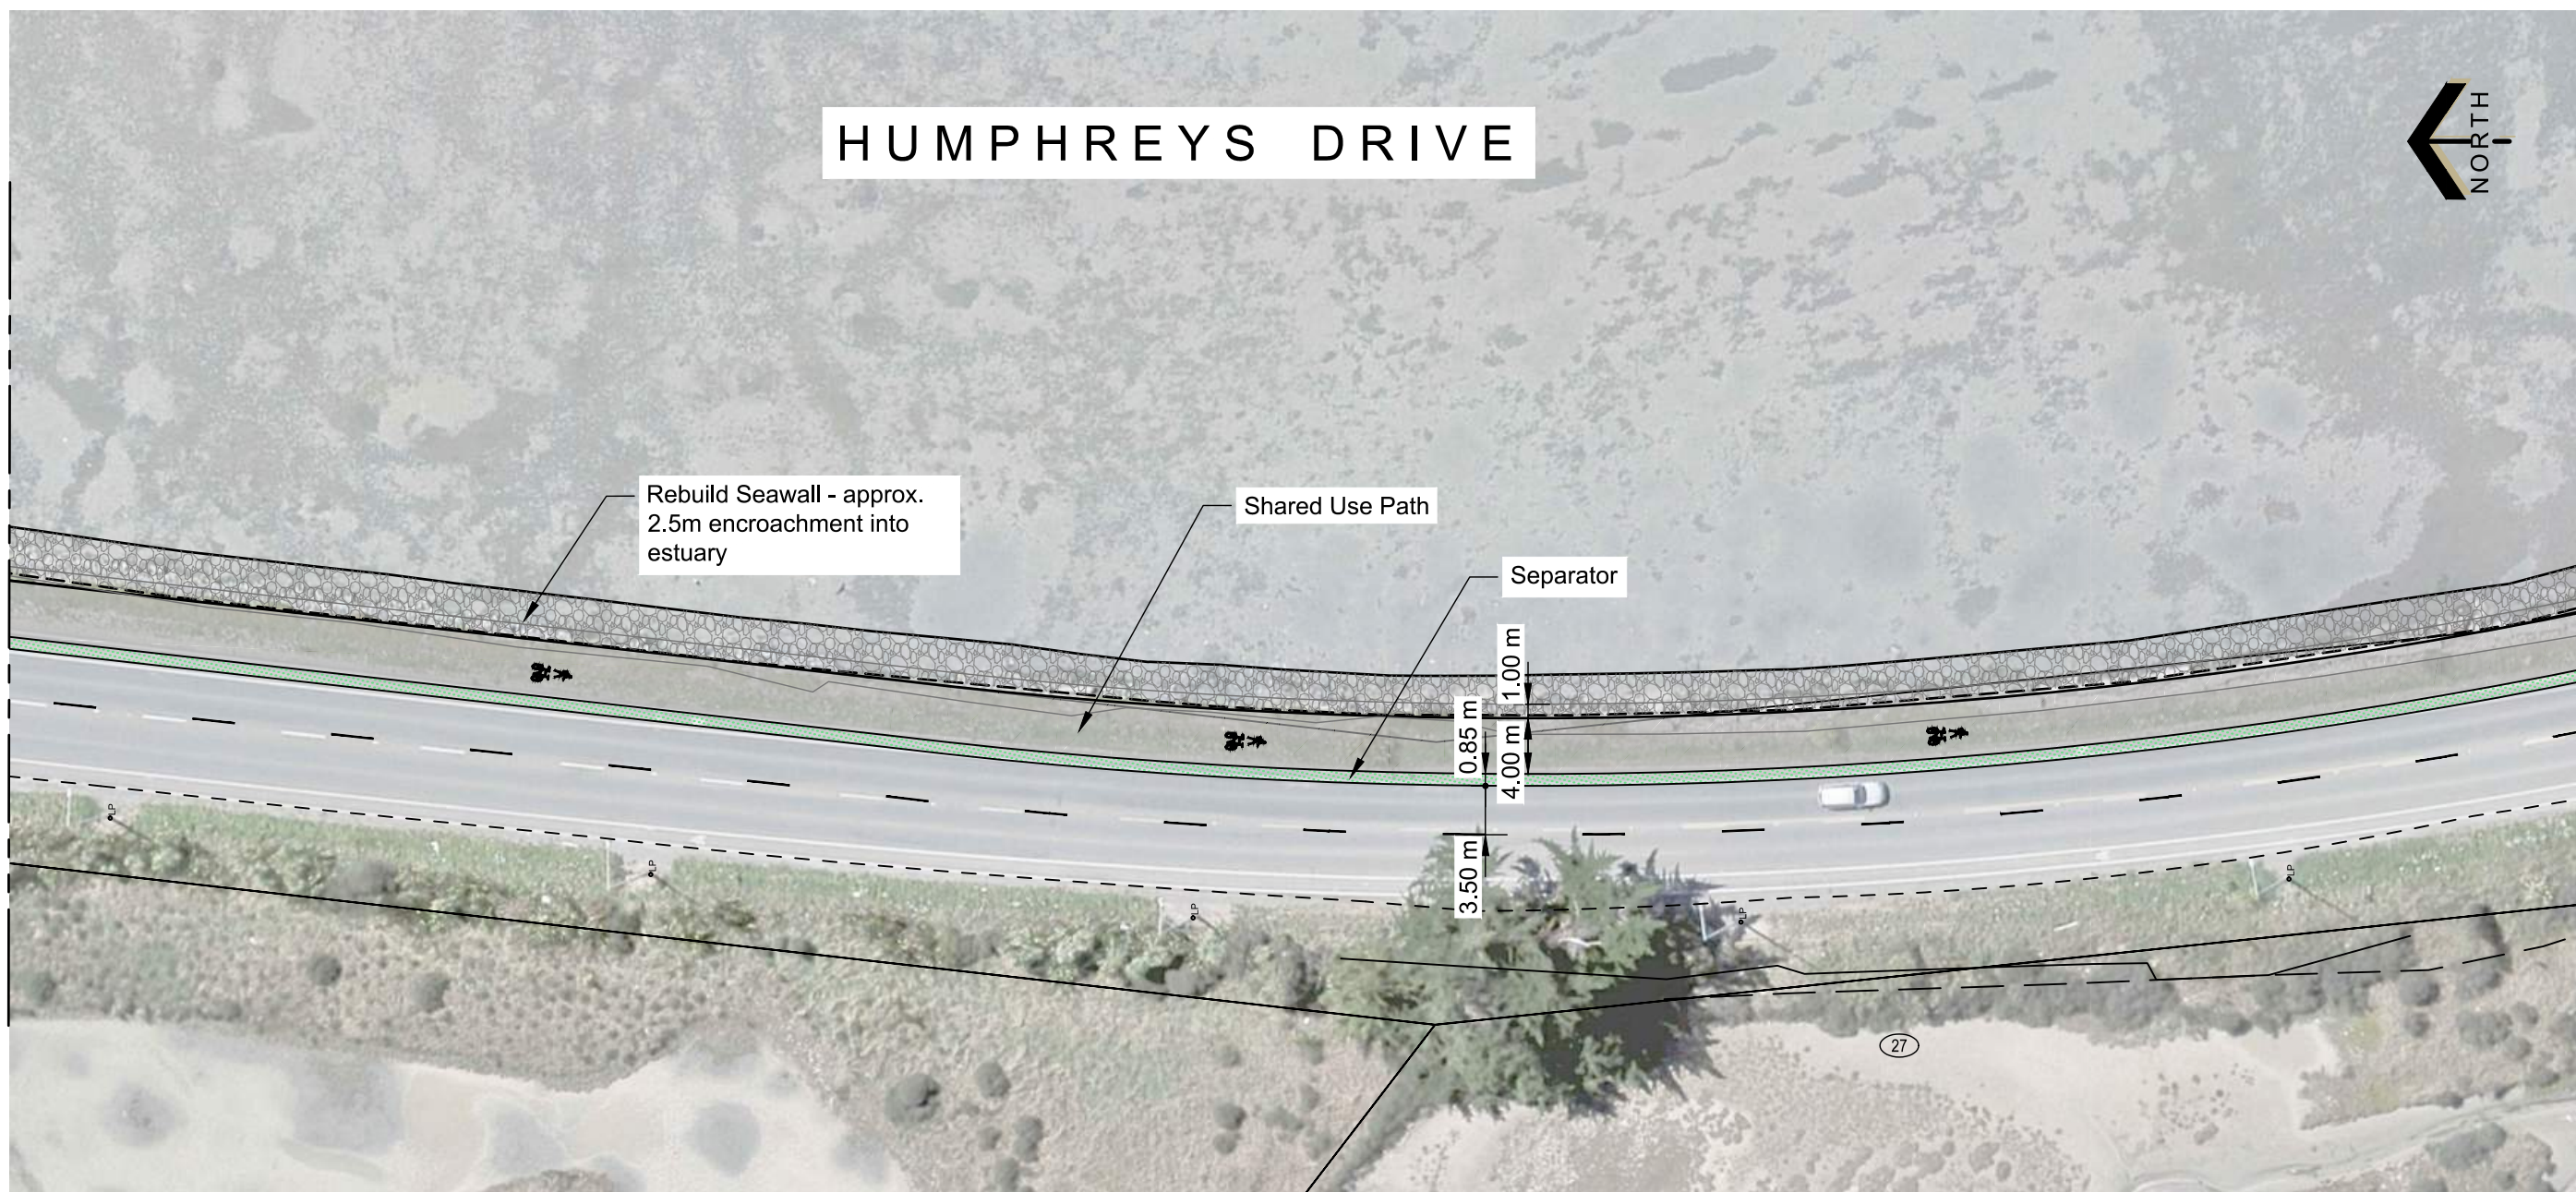

KEY

- | | |
|---------------------|------------------------------------------|
| Existing Kerb | Remove/Relocate Street Lighting |
| Proposed Kerb | Grass |
| No Stopping Line | Landscape Planting |
| Shared Path | Patterned Surface |
| Landscape Separator | Existing Tree |
| Cycleway Surfacing | Existing Tree To Be Removed |
| Tactile Paver | Proposed Trees (Species to be confirmed) |



Note: Only Major Cycle Route Specific Signs Shown for Clarity

10 5 0 10 20 30 40 50

SCALE (m)

100 Original size mm
50
30
10
0

© Copyright Christchurch City Council © Aerial Photography Copyright Terralink International Ltd

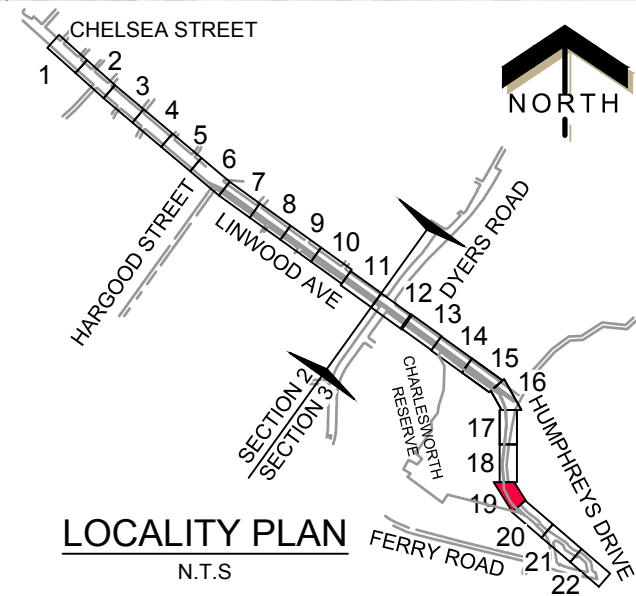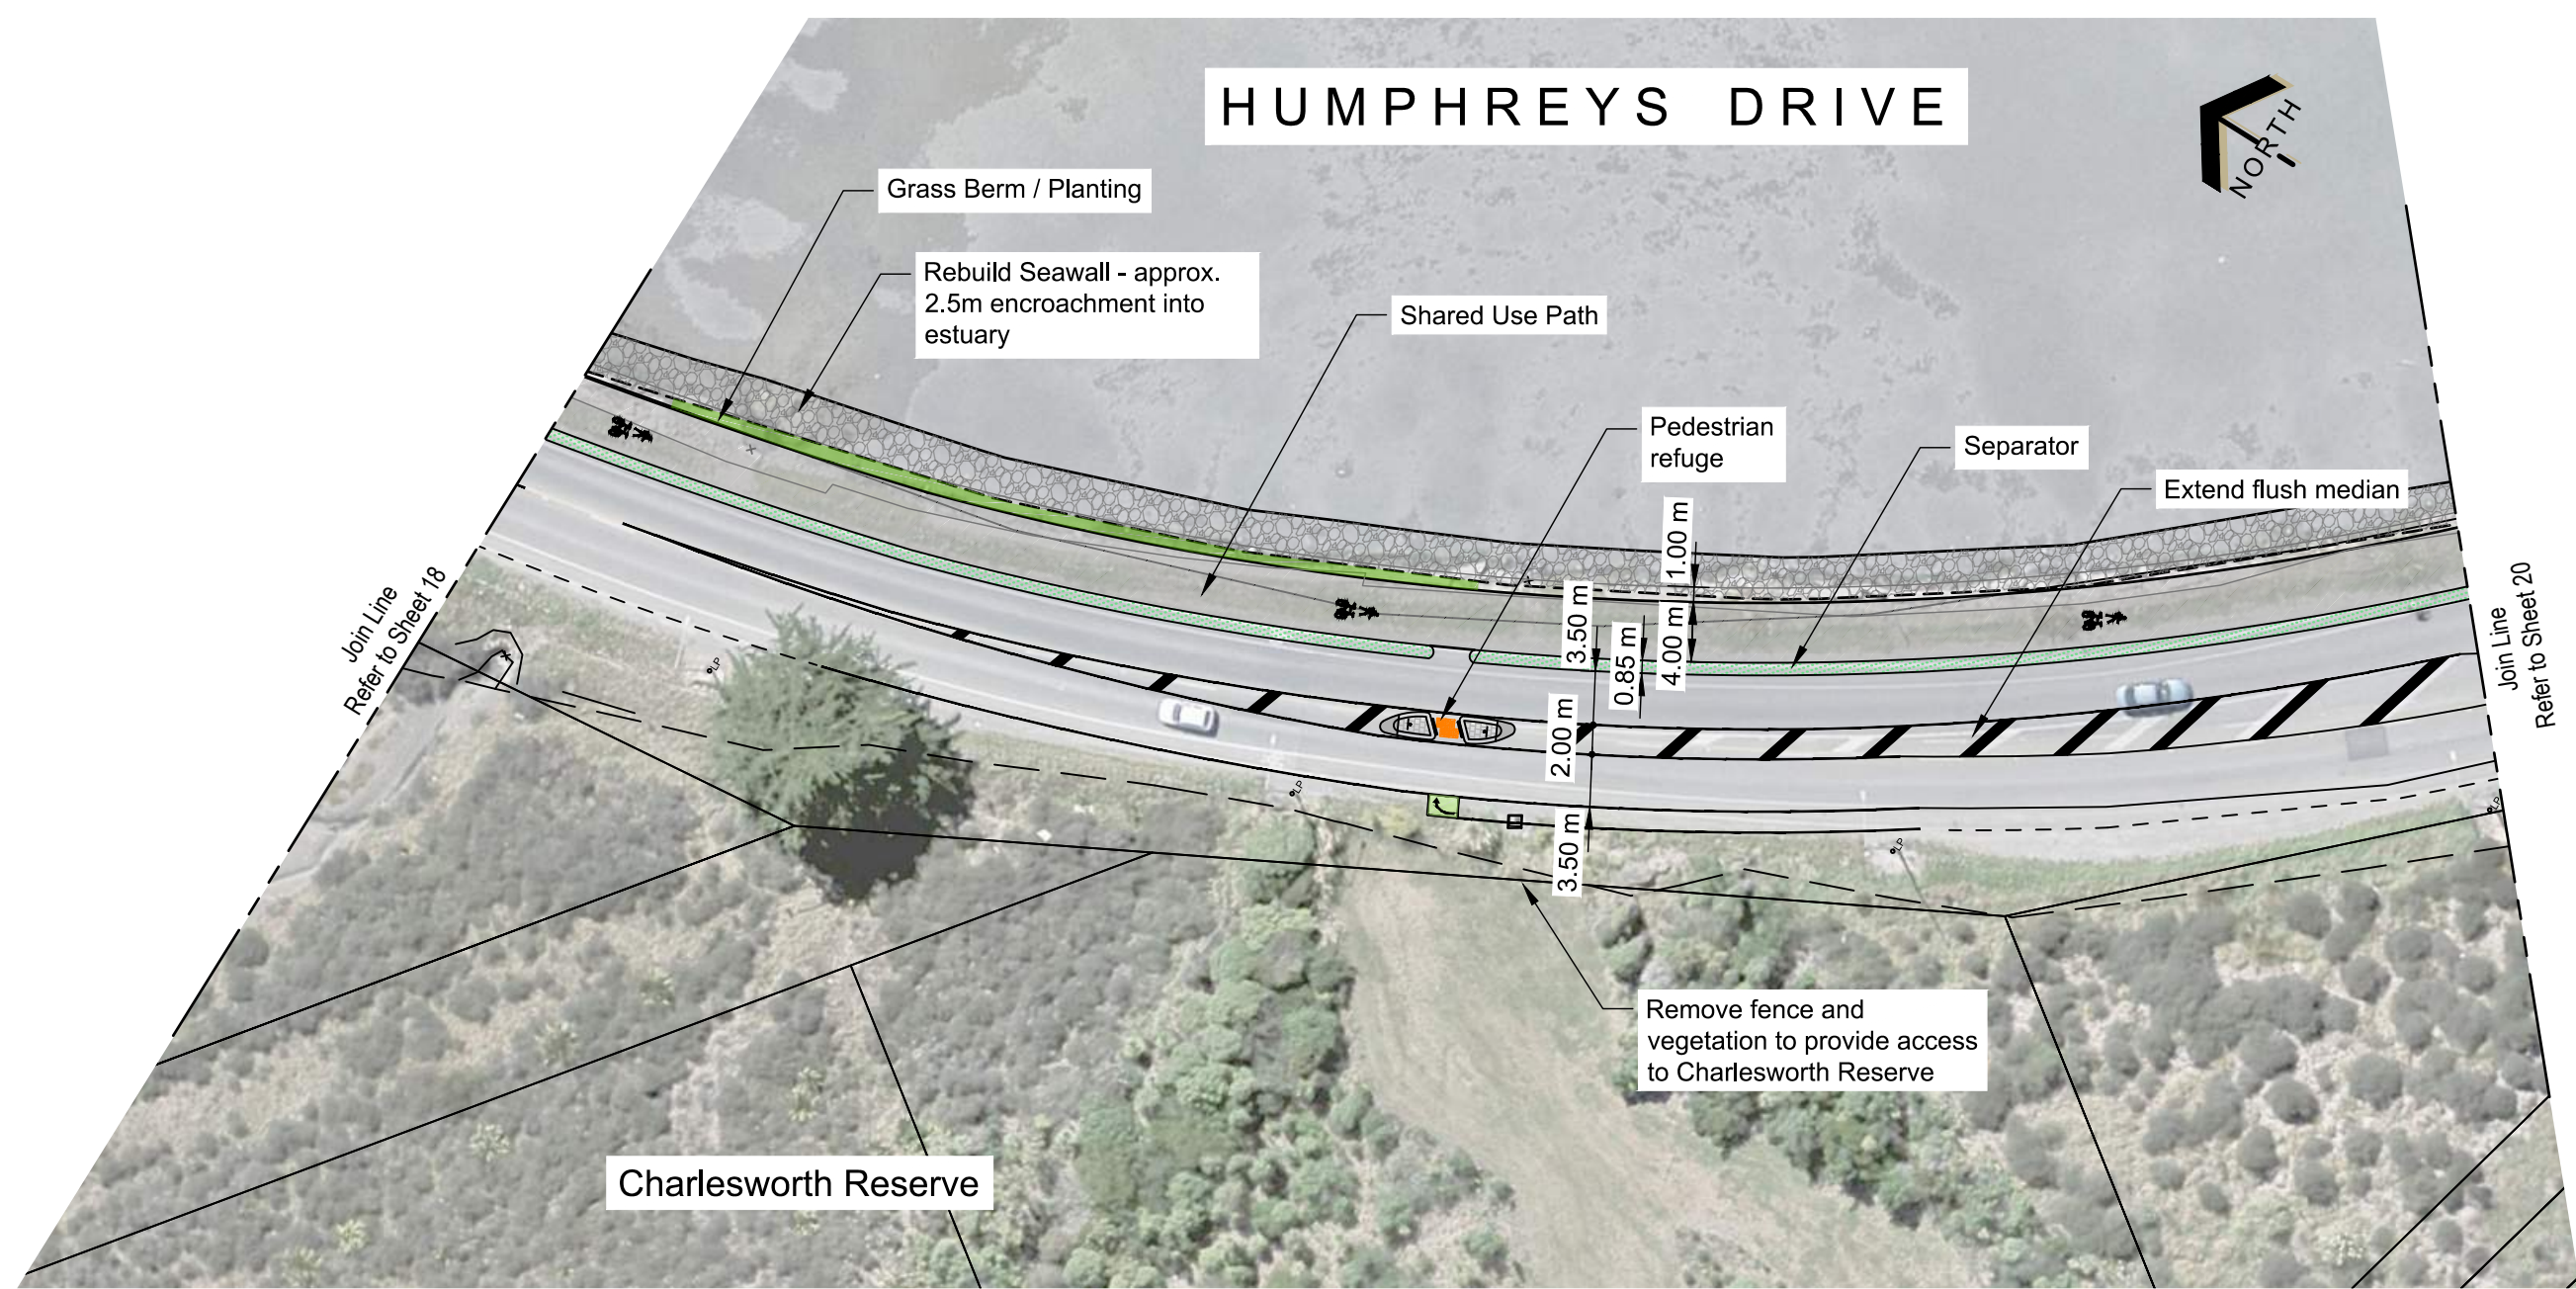

KEY	
Existing Kerb	Remove/Relocate Street Lighting
Proposed Kerb	Grass
No Stopping Line	Landscape Planting
Shared Path	Patterned Surface
Landscape Separator	Existing Tree
Cycleway Surfacing	Existing Tree To Be Removed
Tactile Paver	Proposed Trees (Species to be confirmed)

Note: Only Major Cycle Route Specific Signs Shown for Clarity

10 5 0 10 20 30 40 50
SCALE (m)

100
50
30
10
0
Original size mm

Join Line
Refer to Sheet 19

Join Line
Refer to Sheet 21

HUMPHREYS DRIVE



Rebuild Seawall - approx.
2.5m encroachment into
estuary

0.9m Clearance


Shared Use Path

Relocate Lighting Pole

Separator

Relocate Lighting Pole

4.00 m
1.00 m
0.85 m

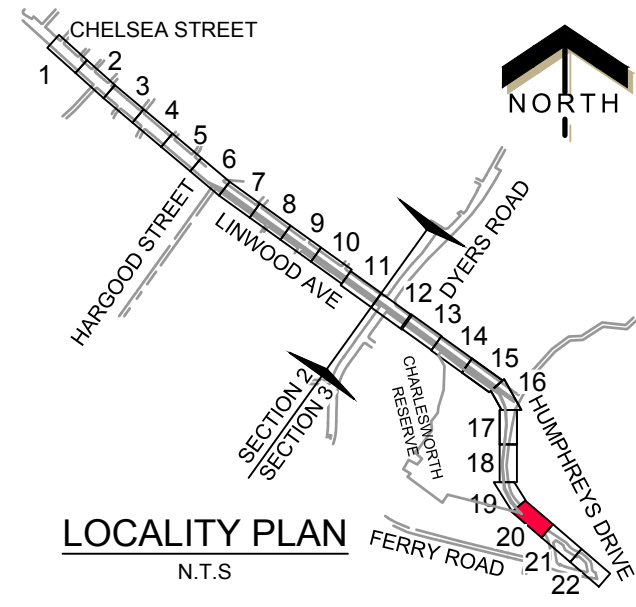

KEY

	Existing Kerb		Remove/Relocate Street Lighting
	Proposed Kerb		Grass
	No Stopping Line		Landscape Planting
	Shared Path		Patterned Surface
	Landscape Separator		Existing Tree
	Cycleway Surfacing		Existing Tree To Be Removed
	Tactile Paver		Proposed Trees (Species to be confirmed)

Note: Only Major Cycle Route Specific Signs Shown for Clarity

10 5 0

10 20 30 40 50

SCALE (m)



HUMPHREYS DRIVE - PREFERRED ROUTE
Major Cycleways - Rapanui - Shag Rock Route - Section 3
Scheme Plan - For Approval

Sheet 20



Original Plan Size: A3
ISSUE. 2 23/02/2017
TP348701 MJR CP502850/03

Original size mm
100
50
30
10
0

© Copyright Christchurch City Council © Aerial Photography Copyright Terralink International Ltd

Join Line
Refer to Sheet 20

Join Line
Refer to Sheet 22

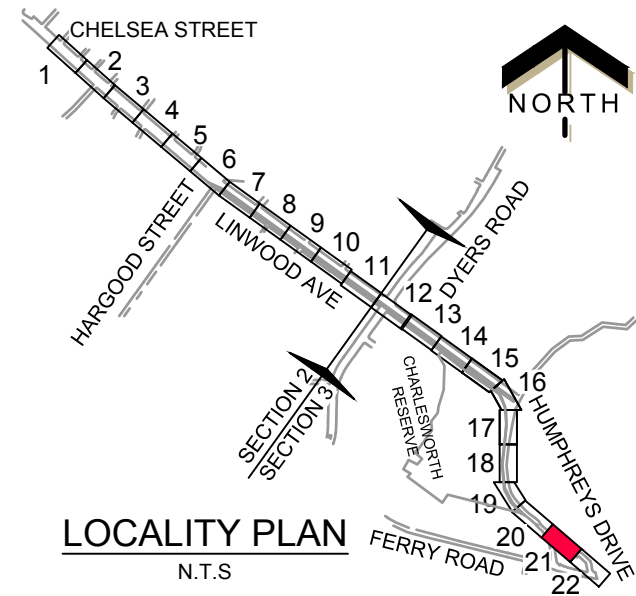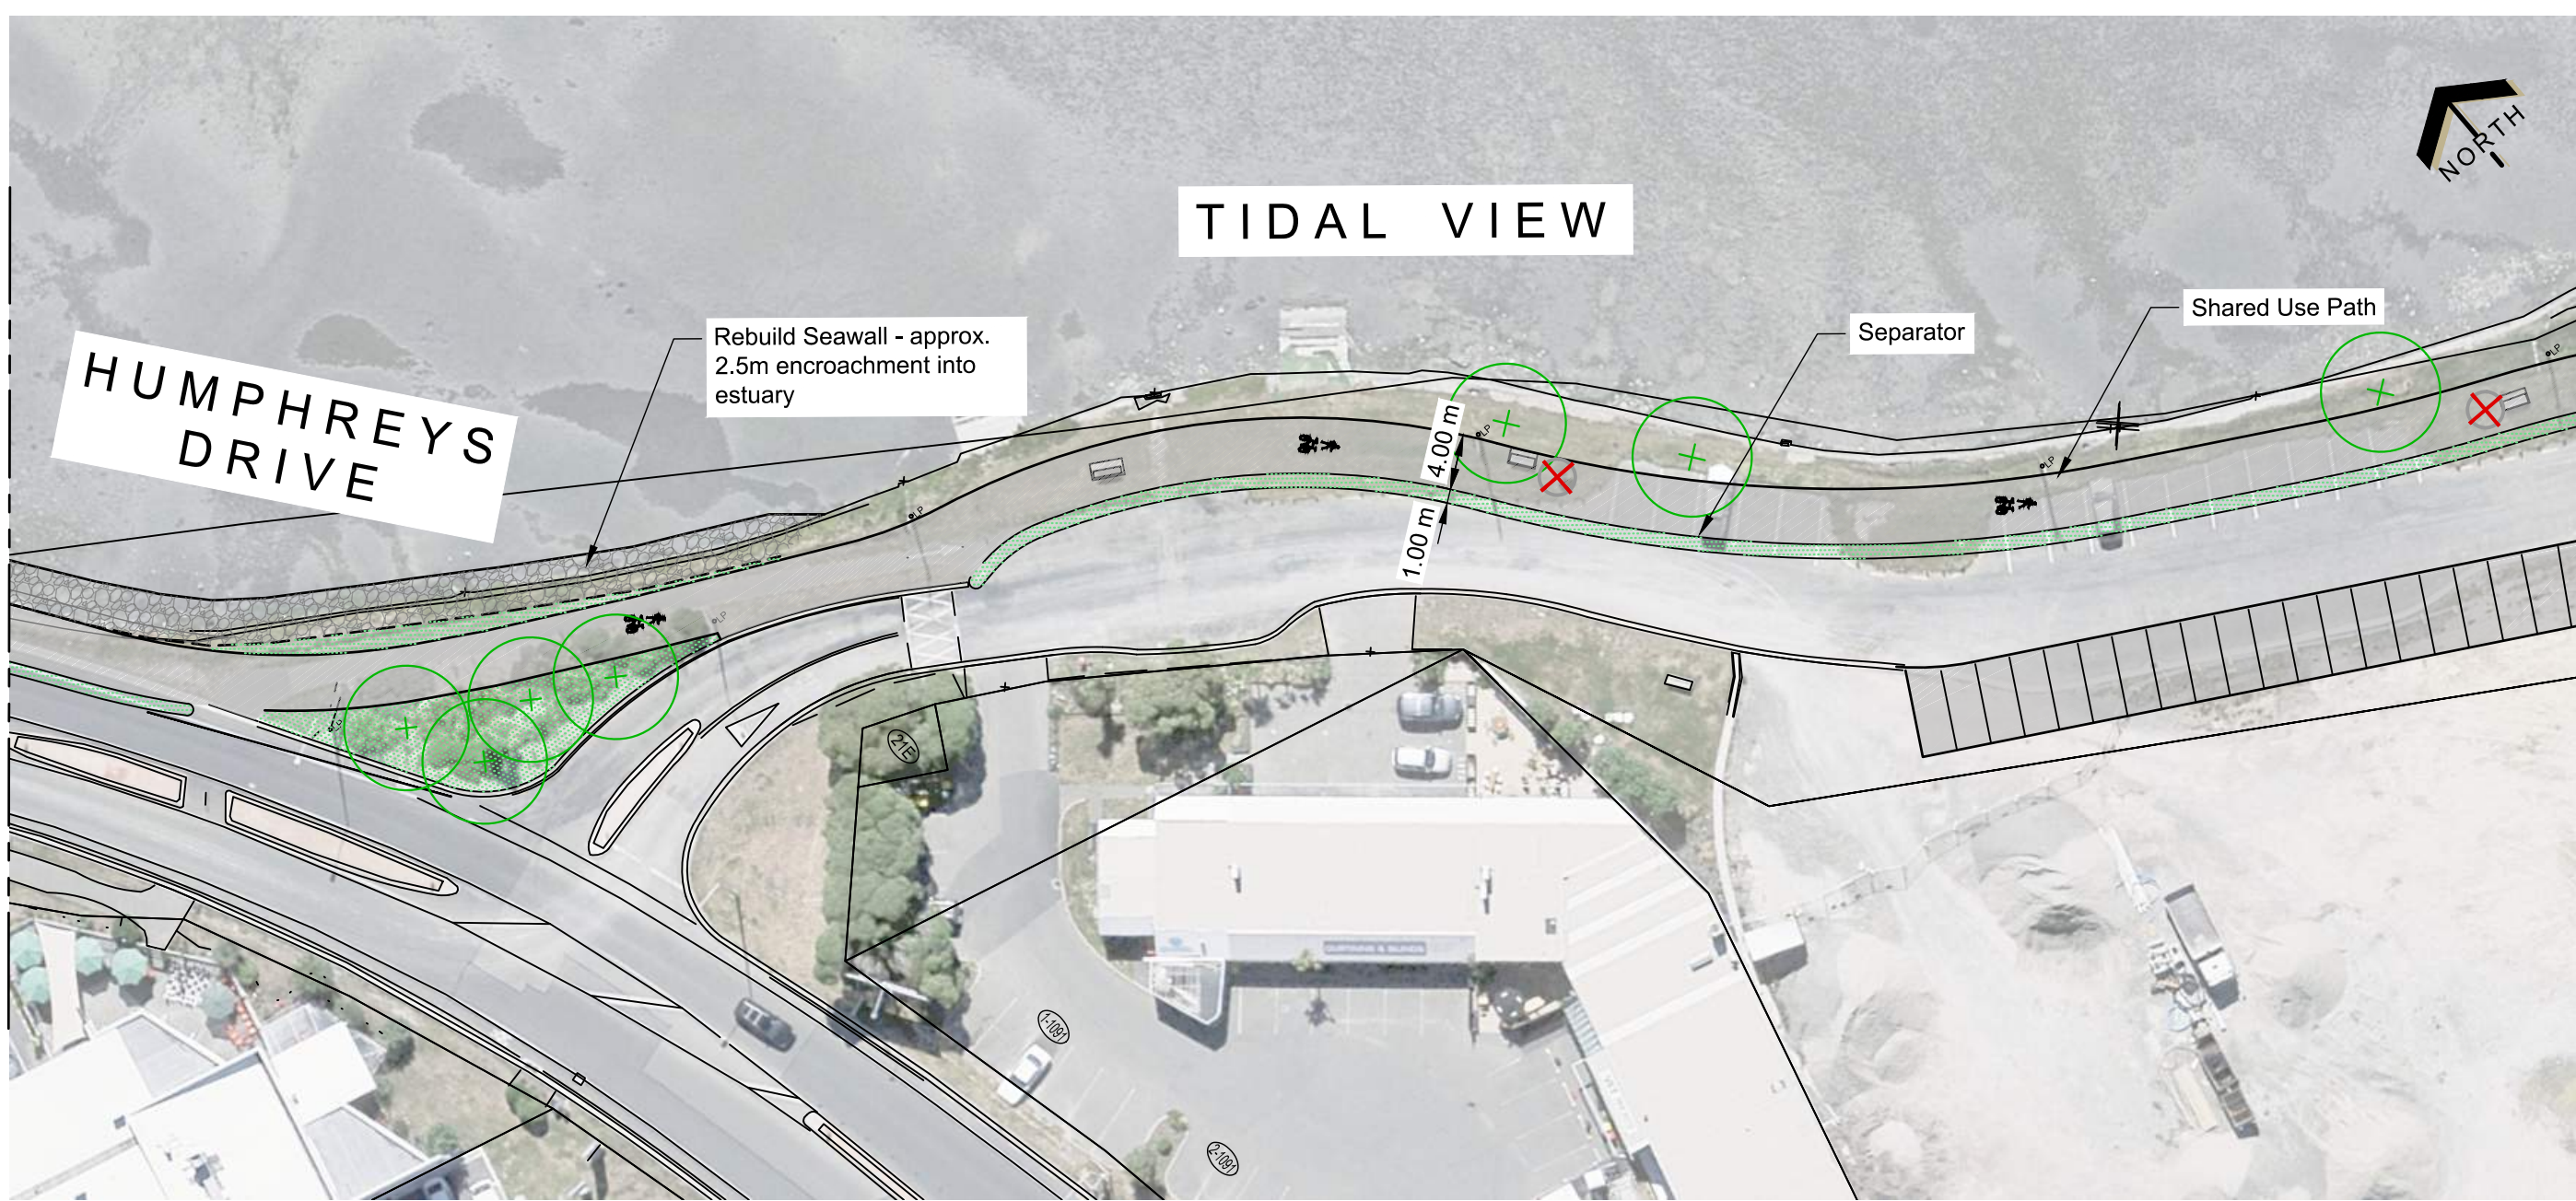

KEY

	Existing Kerb		Grass
	Proposed Kerb		Landscape Planting
	No Stopping Line		Patterned Surface
	Shared Path		Existing Tree
	Landscape Separator		Existing Tree To Be Removed
	Cycleway Surfacing		Proposed Trees (Species to be confirmed)
	Tactile Paver		

Note: Only Major Cycle Route Specific Signs Shown for Clarity


10 5 0

10 20 30 40 50


SCALE (m)

0 10 30 50 100 Original size mm

Join Line
Refer to Sheet 21

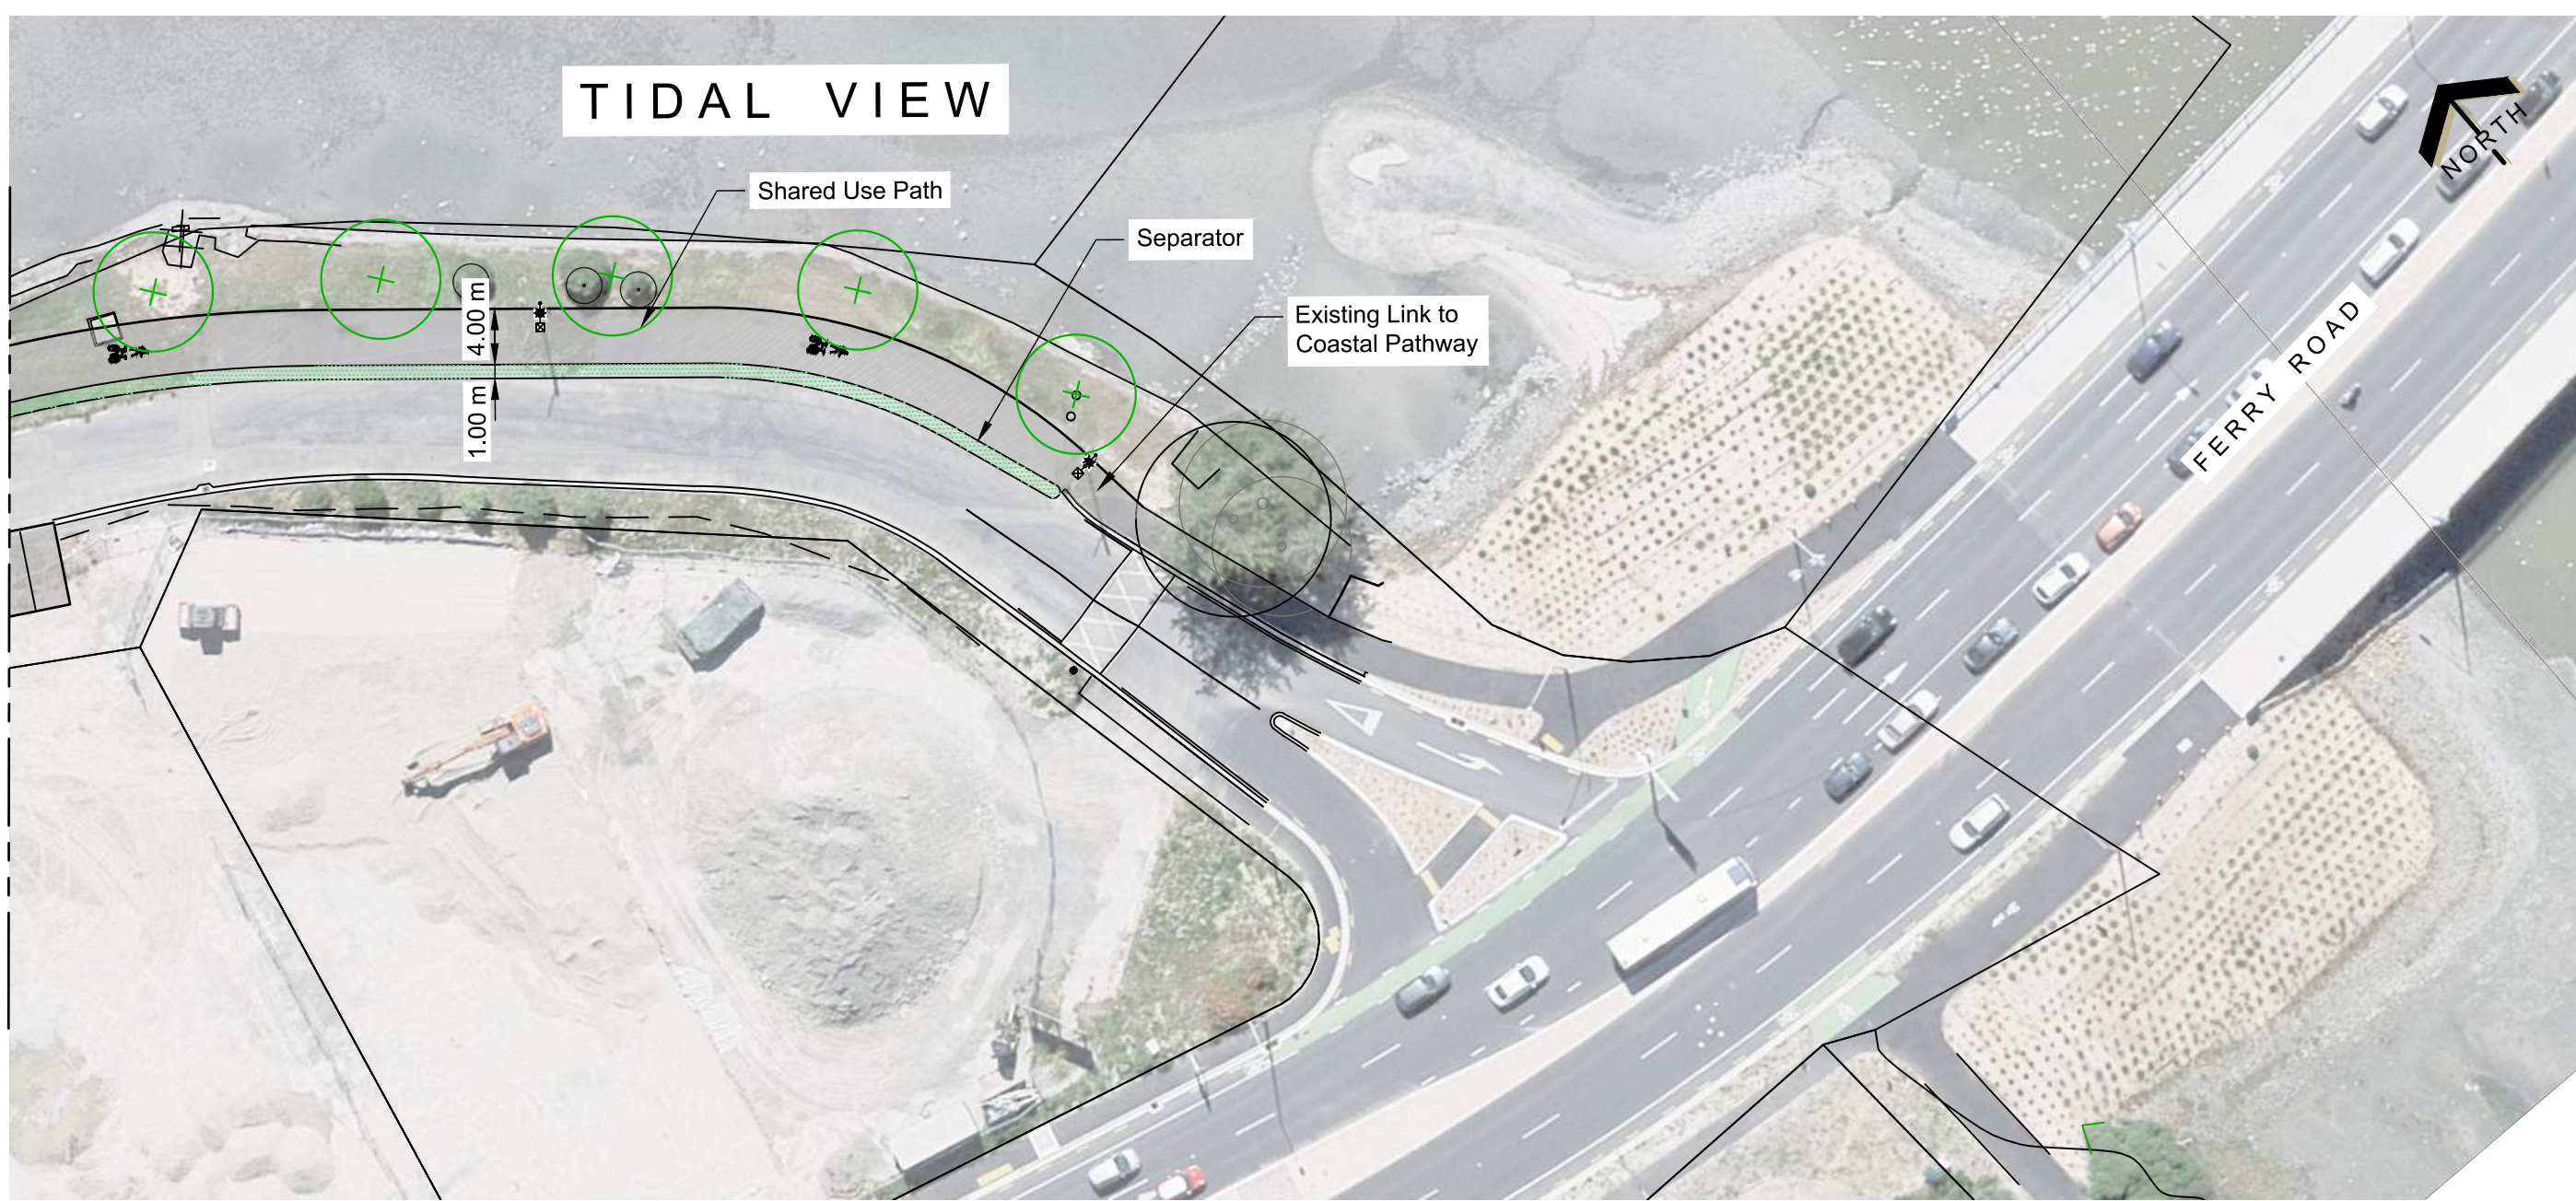

Extent of Work

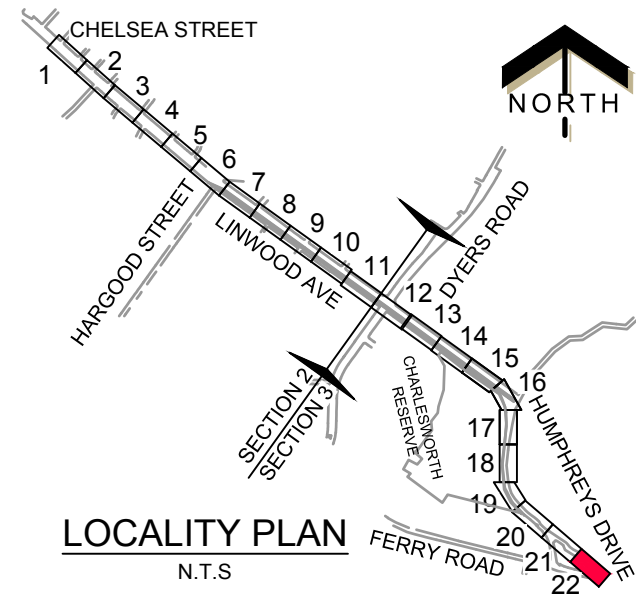

KEY

	Existing Kerb		Grass
	Proposed Kerb		Landscape Planting
	No Stopping Line		Patterned Surface
	Shared Path		Existing Tree
	Landscape Separator		Existing Tree To Be Removed
	Cycleway Surfacing		Proposed Trees (Species to be confirmed)
	Tactile Paver		

Note: Only Major Cycle Route Specific Signs Shown for Clarity

10 5 0

10 20 30 40 50

SCALE (m)