


© Copyright Christchurch City Council © Aerial Photography Copyright Terralink International Ltd 0 10 30 50 100 Original size mm





R I C C A R T O N


R O A D

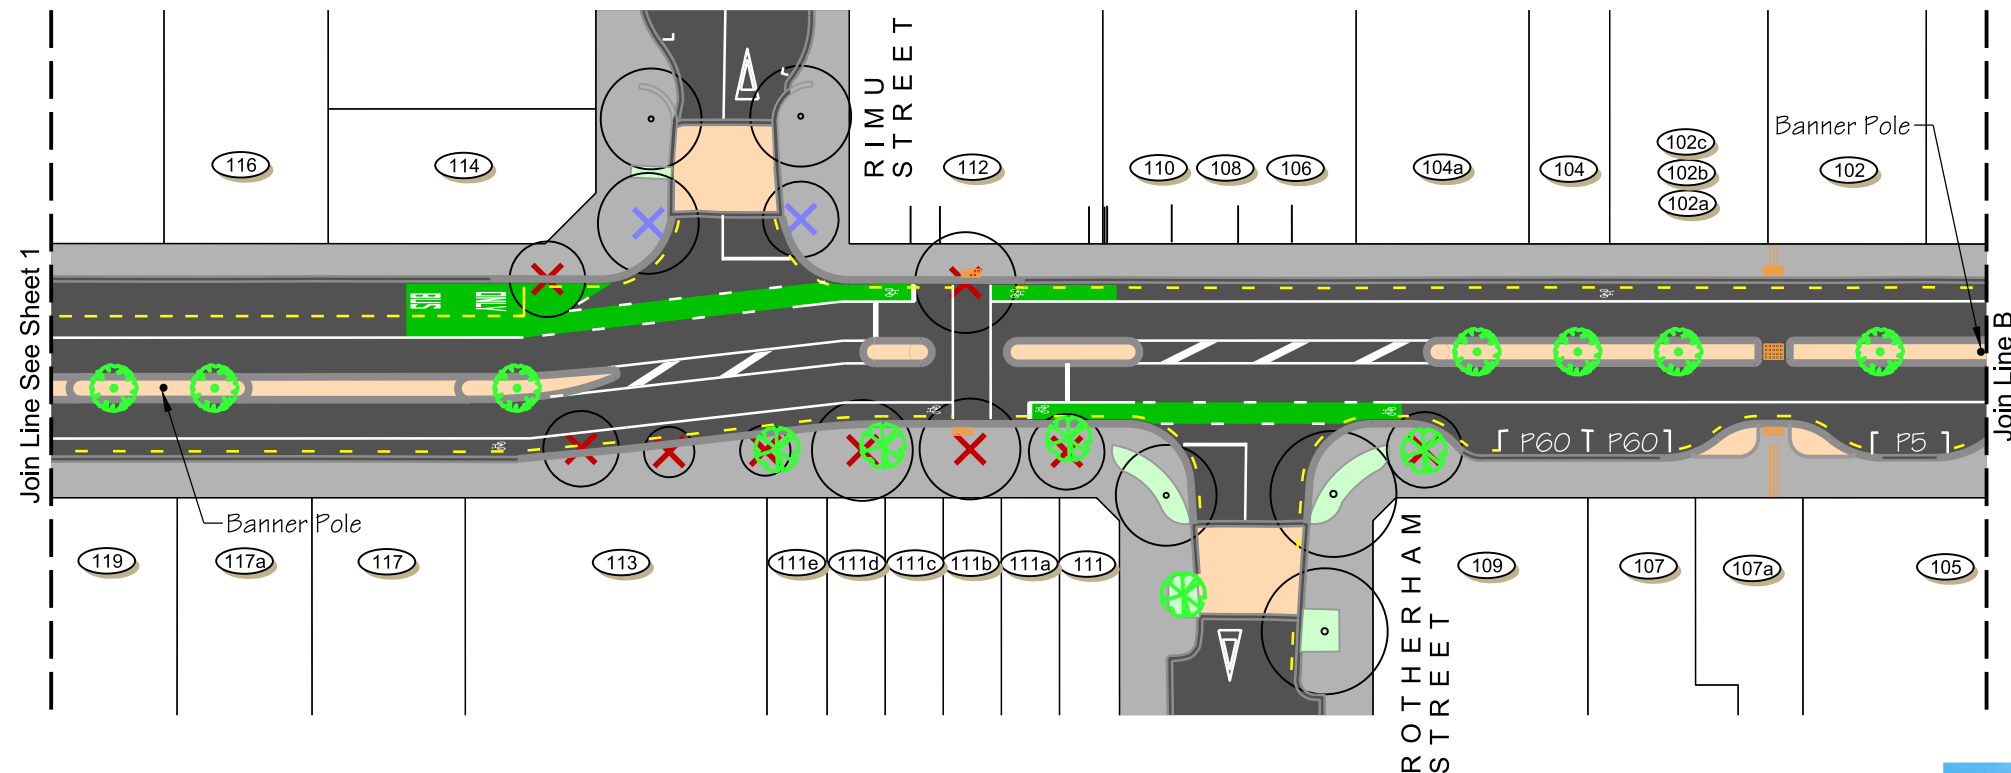

Columnar Hornbeam
(*Carpinus betulus* 'fastigiata')

R I C C A R T O N

R O A D

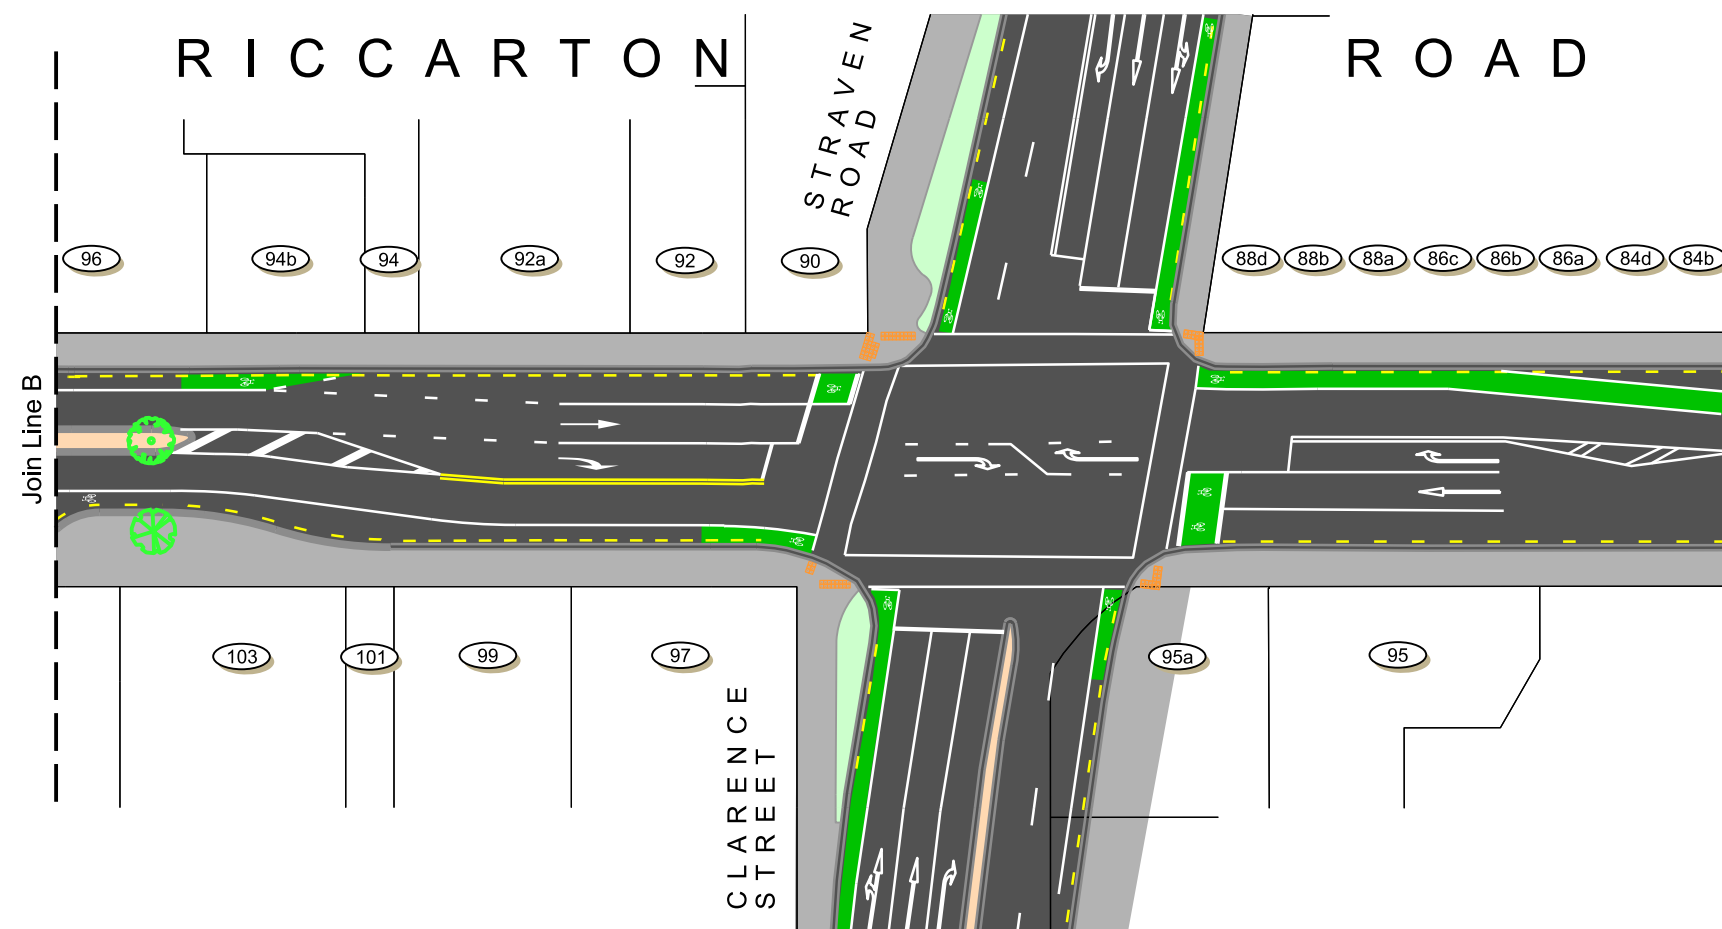

Red Maple
(*Acer rubrum* 'October Glory')

KEY

- Existing Kerb
- Proposed Kerb
- No Stopping
- Landscaping
- Patterned Surface
- Tactile Paver
- Existing Tree
- Existing Tree to be Removed
- Existing Tree Retained / Replaced
- Proposed Trees:
- Red Maple
- Columnar Hornbeam

